


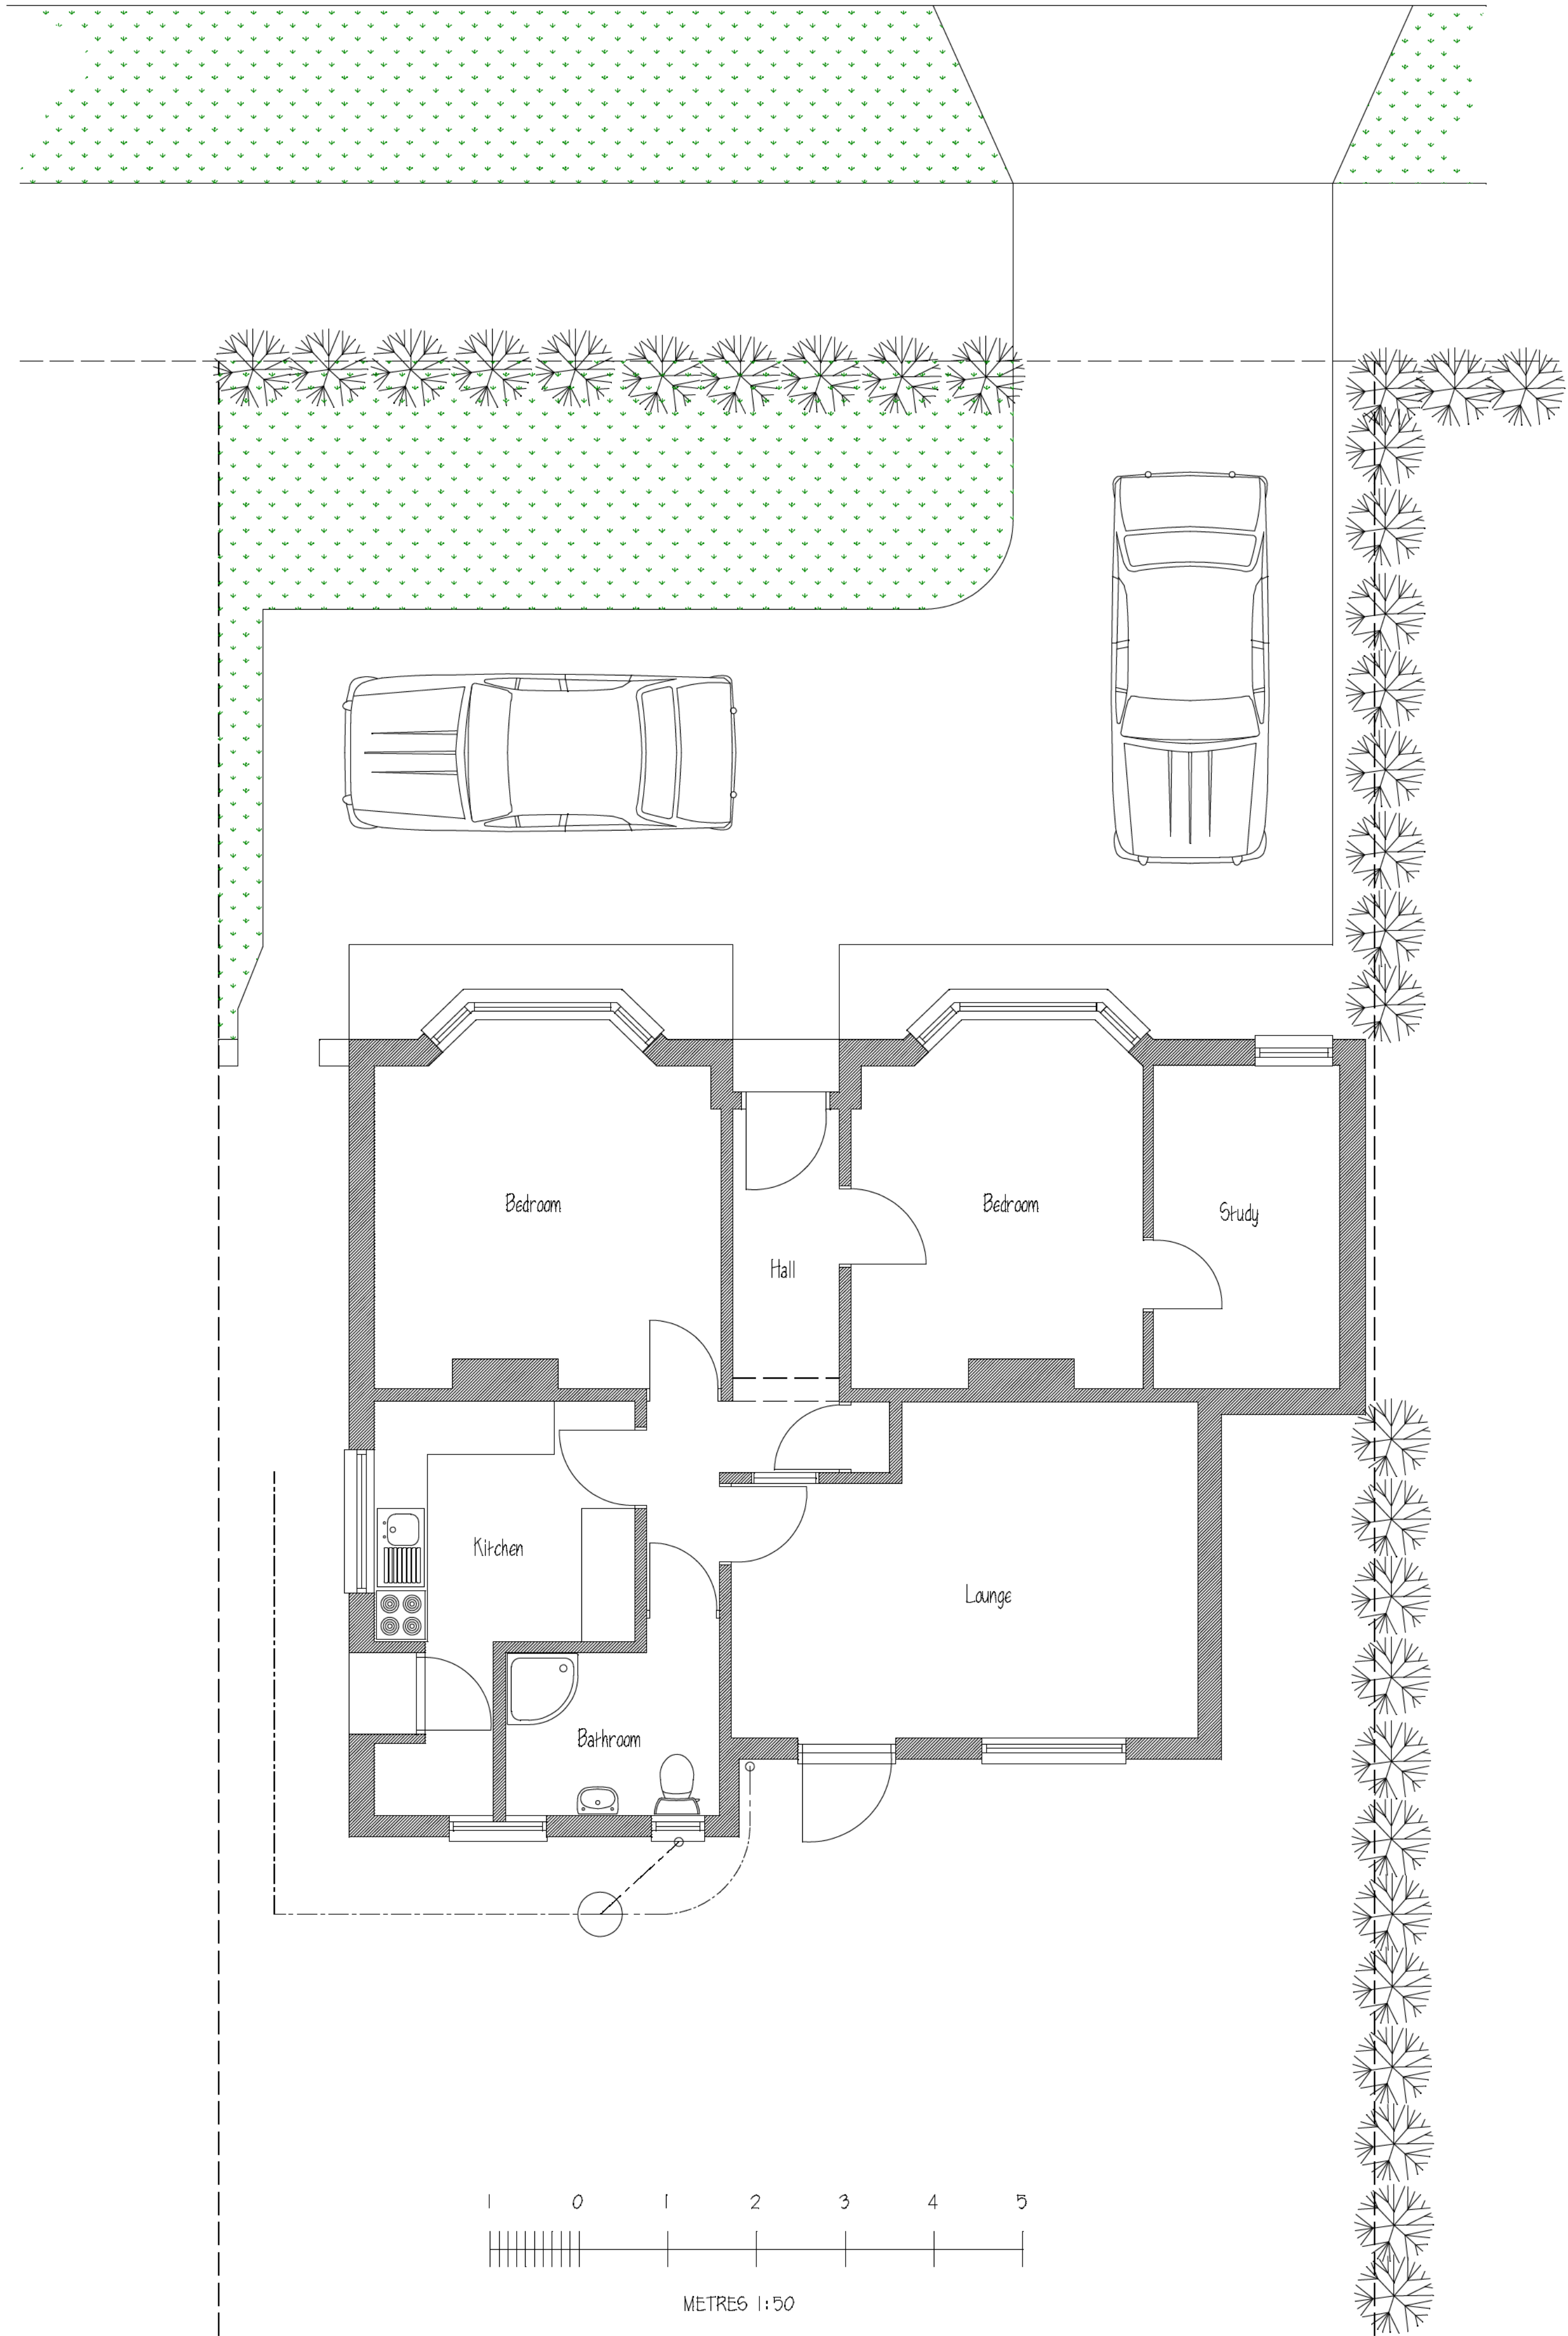


Front Elevation (East)




Side Elevation (North)




Rear Elevation (West)

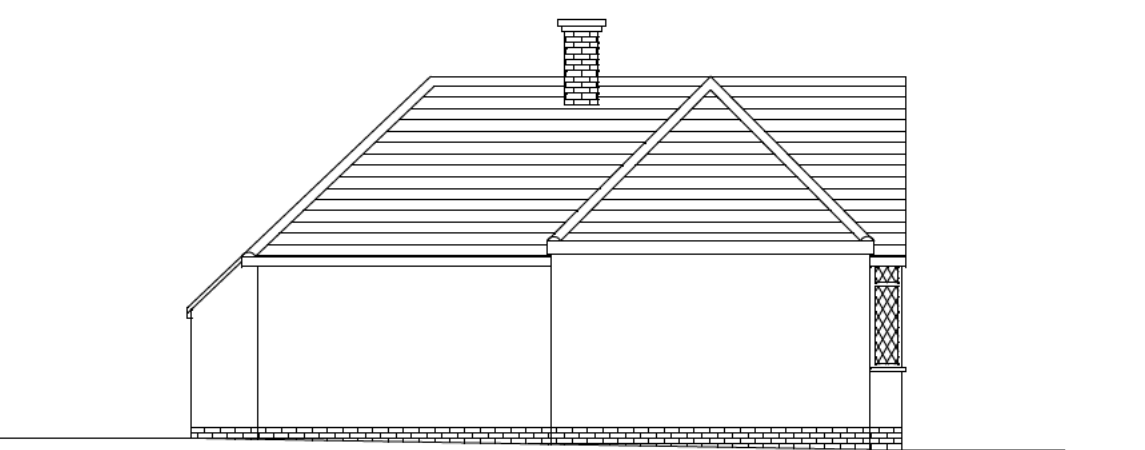

Side Elevation (South)

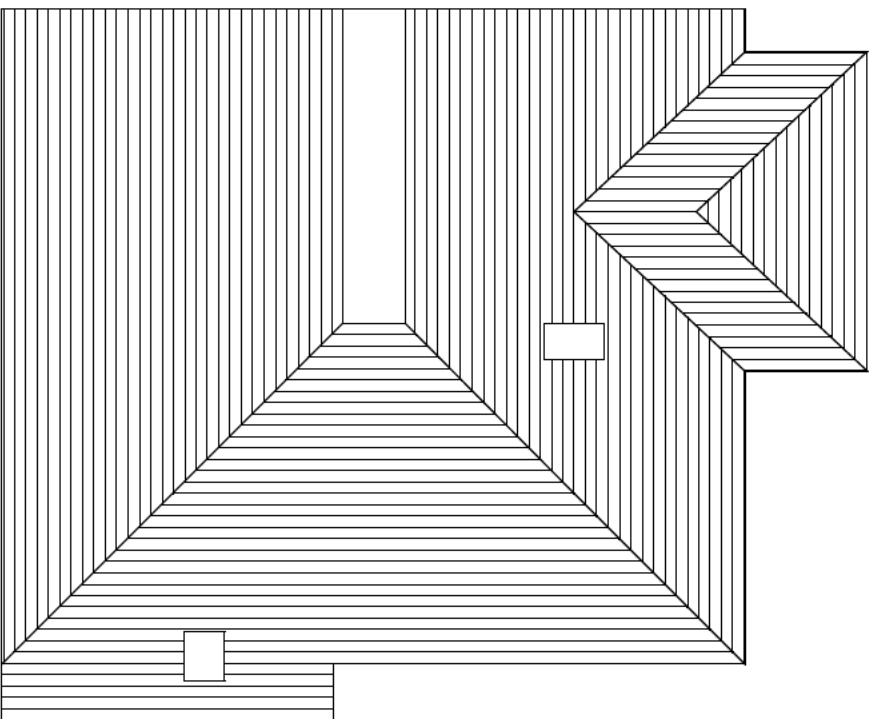


Roof Plan

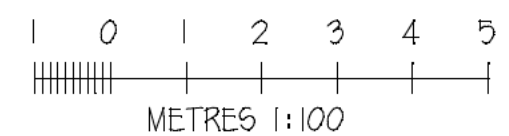

ALL DIMENSIONS & INFORMATION FOUND ON THESE DRAWINGS ARE TO BE CHECKED BY THE CONTRACTOR PRIOR TO COMMENCEMENT OF ANY WORKS ON SITE. ANY DISCREPANCIES FOUND ARE TO BE DISCUSSED WITH IF IN DOUBT - "ASK" DO NOT SCALE FROM THESE DRAWINGS THIS DRAWING IS FOR PLANNING PURPOSES ONLY

REVISIONS:-

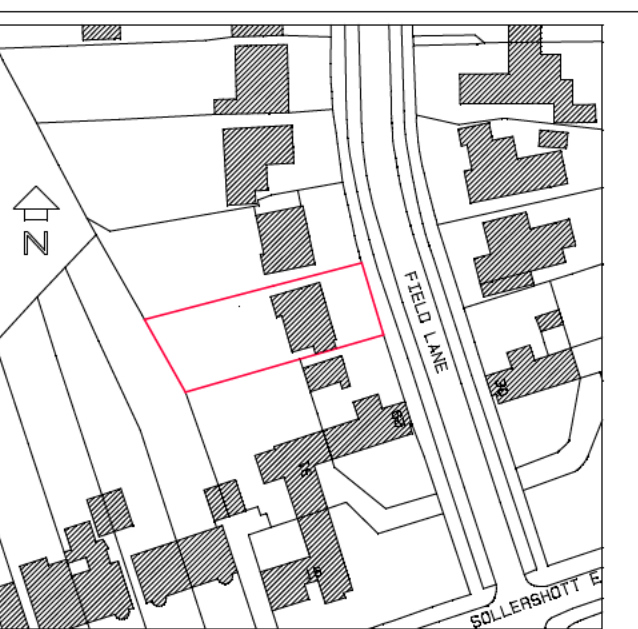

NOTES:- Location Plan 1:1250 Ordnance Survey Licence No 422937





Site Plan 1:500 Ordnance Survey Licence No 422937


PROJECT:-
27 Field Lane
Letchworth Garden City
Herts

TITLE:-
Plans and Elevations
As Existing

SCALE:- 1:50, 1:100(A1) JOB/DRG. No:-
DATE:- Feb 2025 1562:01

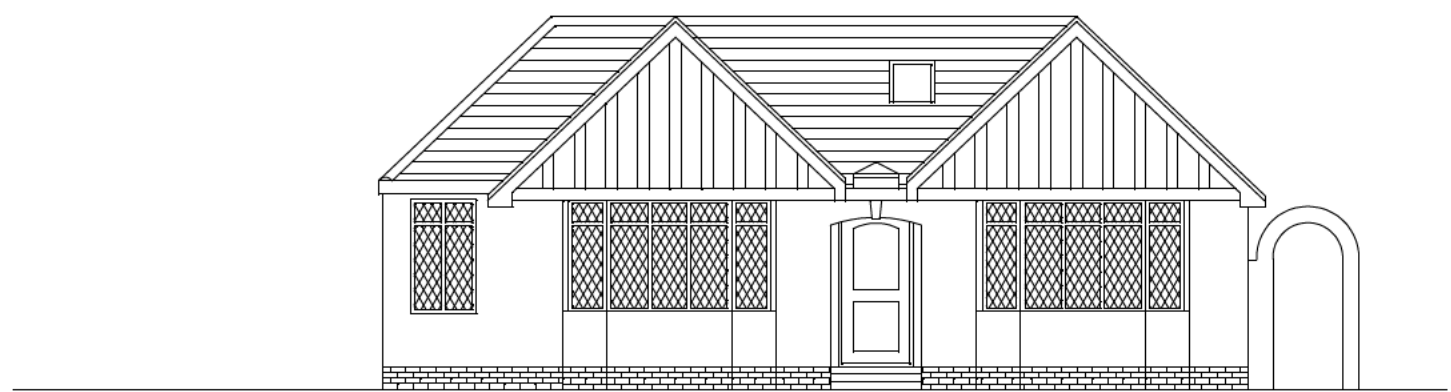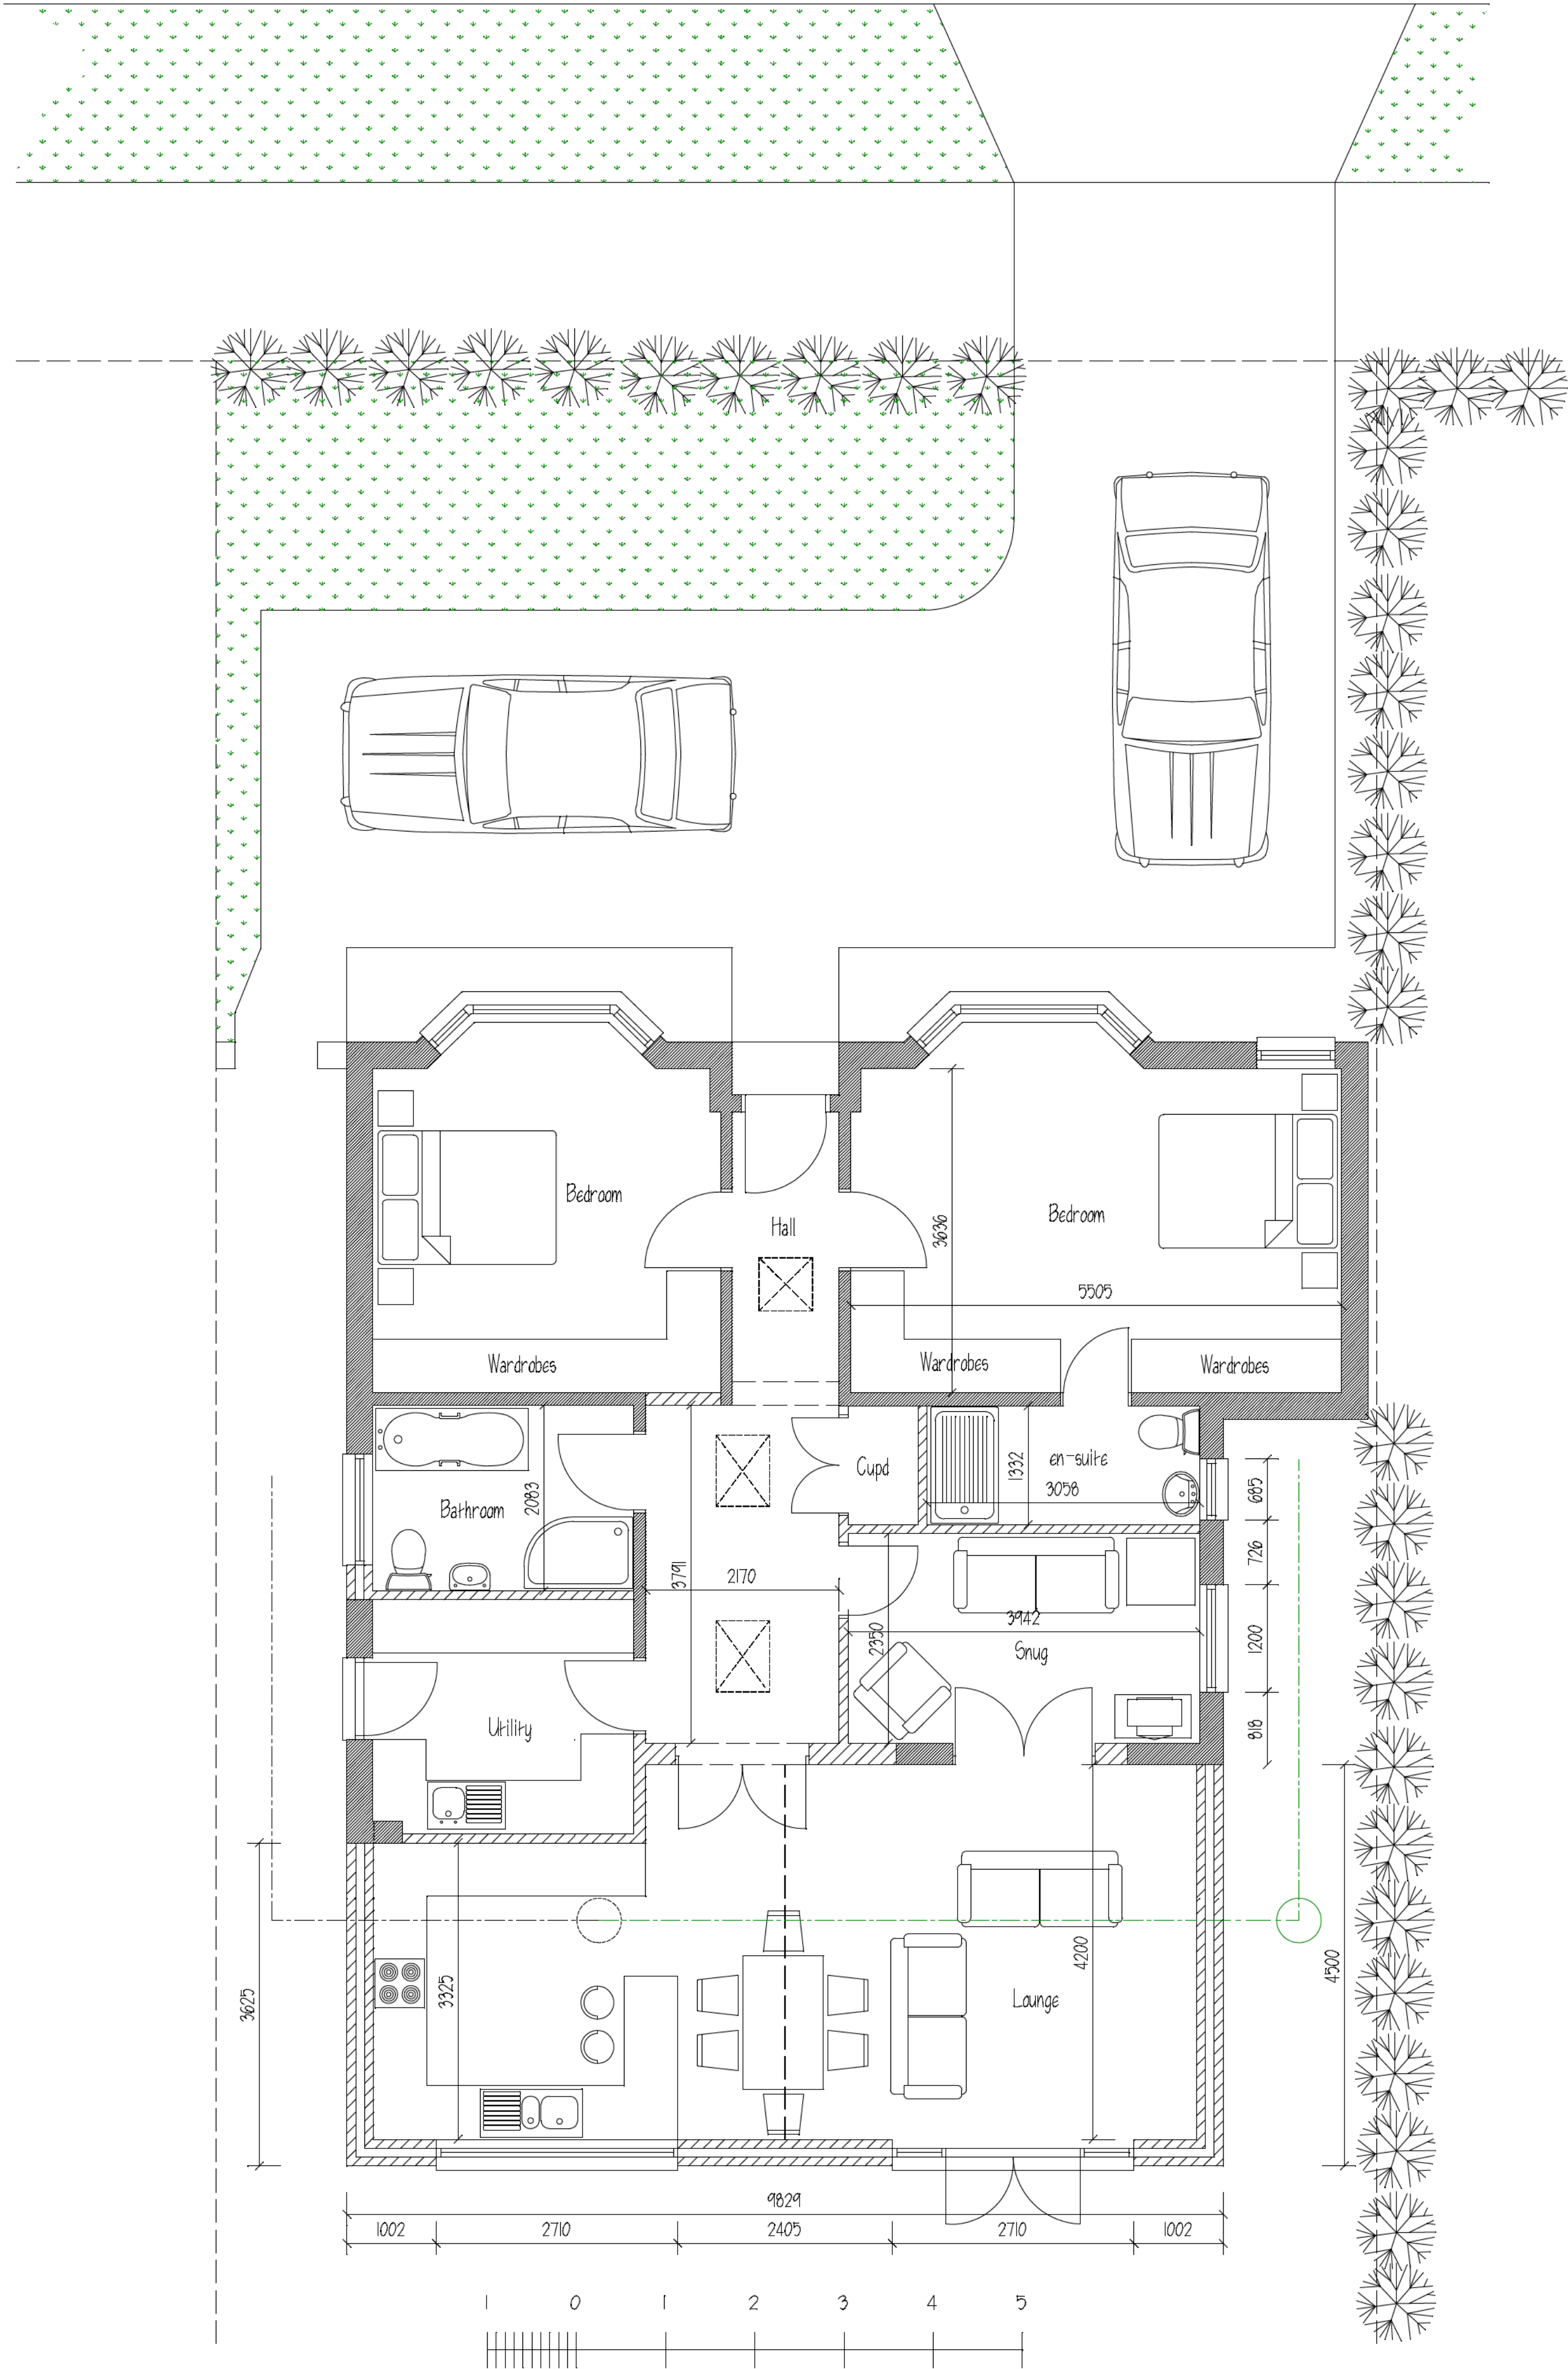


Front Elevation (East)

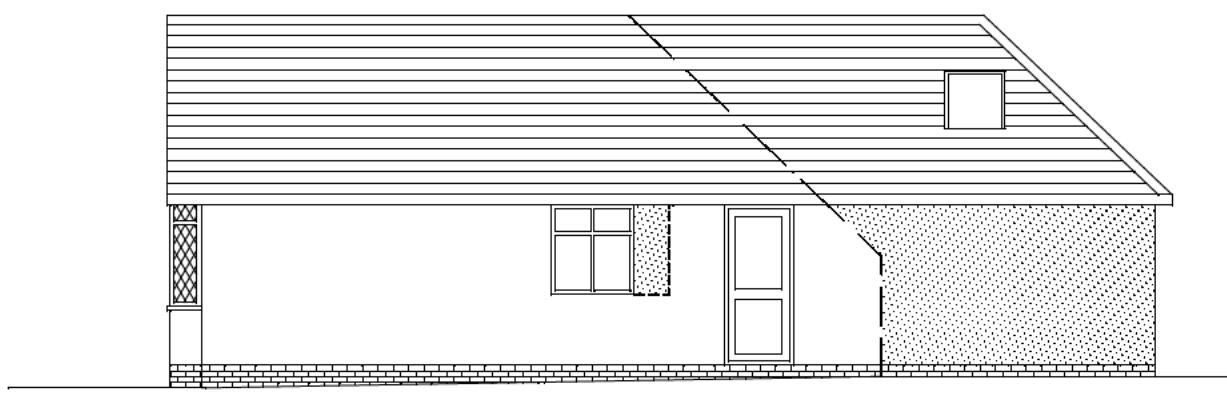


Side Elevation (North)




Side Elevation (South)

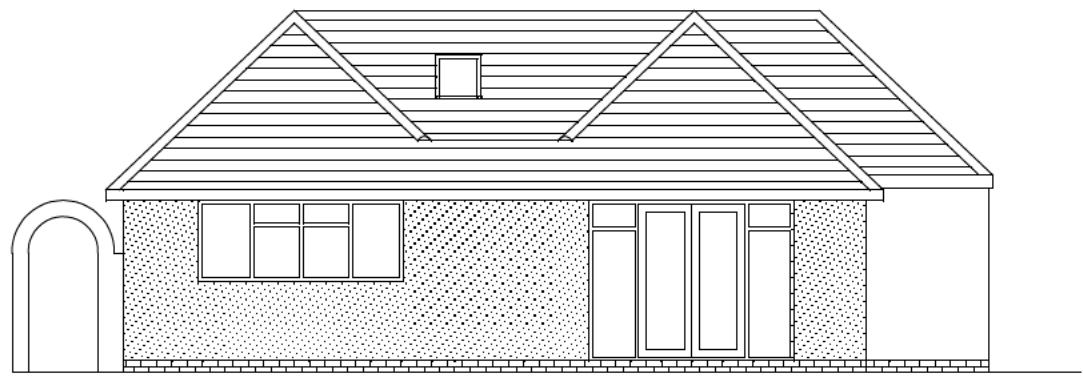

Rear Elevation (West)

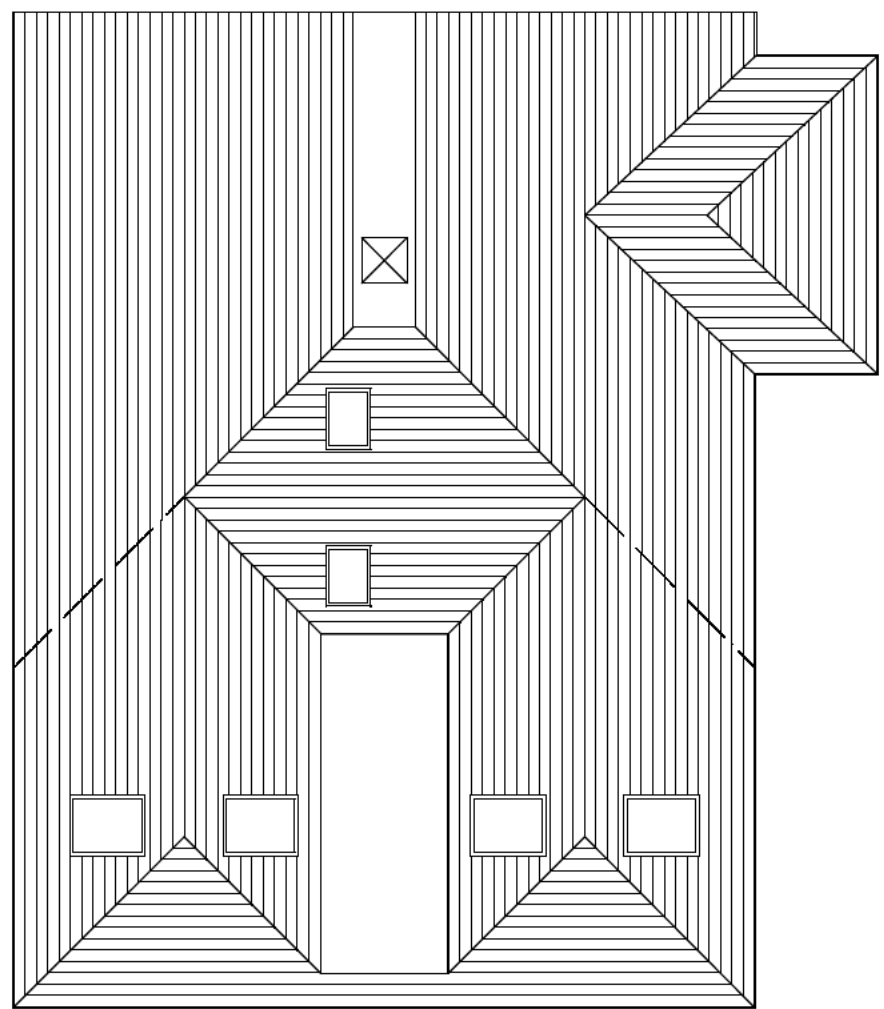

Roof Plan

 

ALL DIMENSIONS & INFORMATION FOUND ON THESE DRAWINGS ARE TO BE CHECKED BY THE CONTRACTOR PRIOR TO COMMENCEMENT OF ANY WORKS ON SITE. ANY DISCREPANCIES FOUND ARE TO BE DISCUSSED WITH ' ' IF IN DOUBT - 'Asn' DO NOT SCALE FROM THESE DRAWINGS THIS DRAWING IS FOR PLANNING PURPOSES ONLY

REVISIONS:-



NOTES:- Location Plan 1:1250 Ordnance Survey Licence No 422937



Site Plan 1:500 Ordnance Survey Licence No 422937

PROJECT:-
27 Field Lane
Letchworth Garden City
Herts

TITLE:-
Plans and Elevations
As Proposed

SCALE:- JOB/DRG. No:-