


EXISTING SIDE SOUTH EAST ELEVATION

Scale 1:100 0 1 2.5 5 10m



EXISTING SIDE NORTH WEST ELEVATION

Scale 1:500 0 5 12.5 25 50m

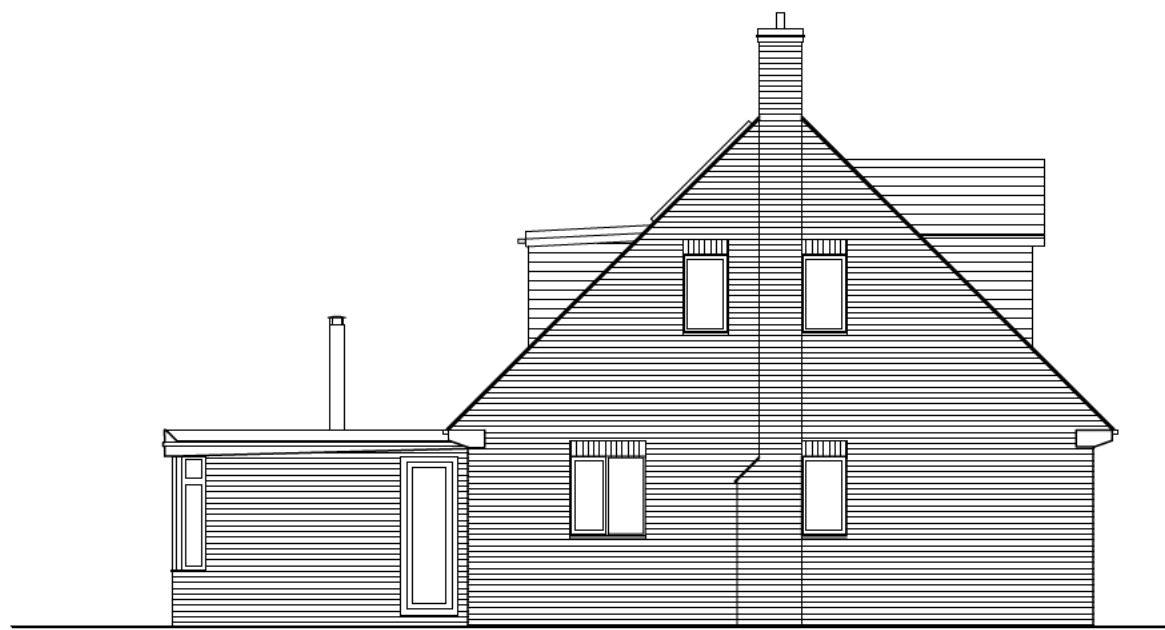

EXISTING SIDE NORTH WEST ELEVATION


Scale 1:1250 0 10 30 60 120m




LOCATION PLAN



SITE BLOCK PLAN

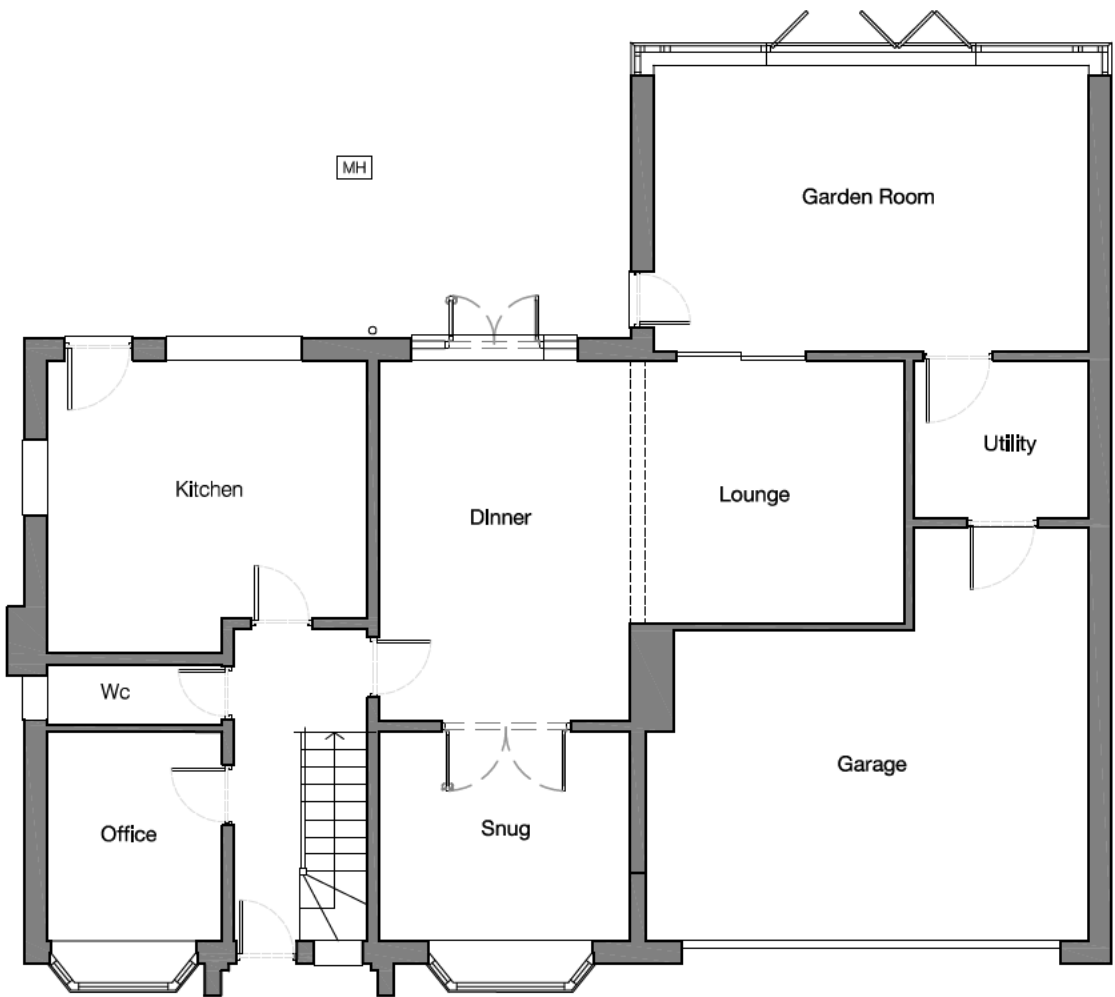


EXISTING GROUND FLOOR PLAN

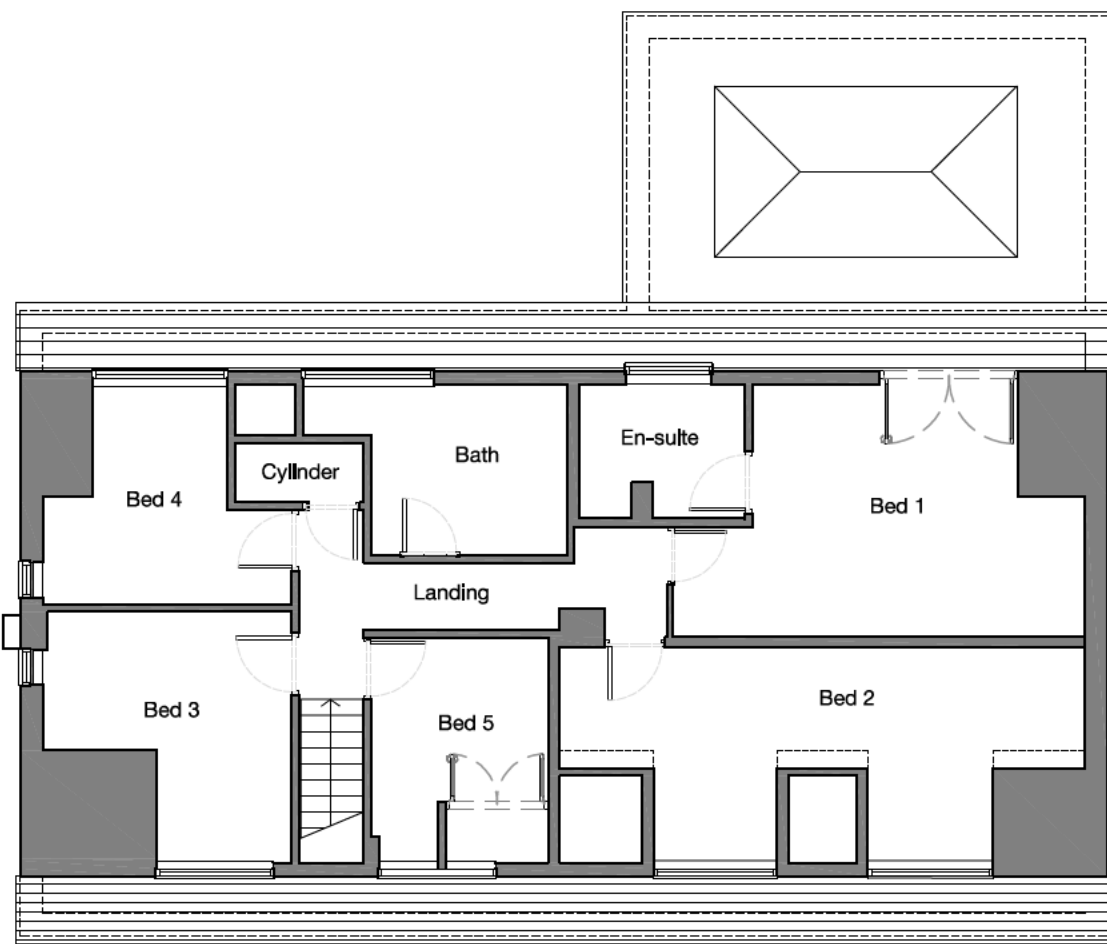

EXISTING FIRST FLOOR PLAN

Scale 1:100 0 1 2.5 5 10m

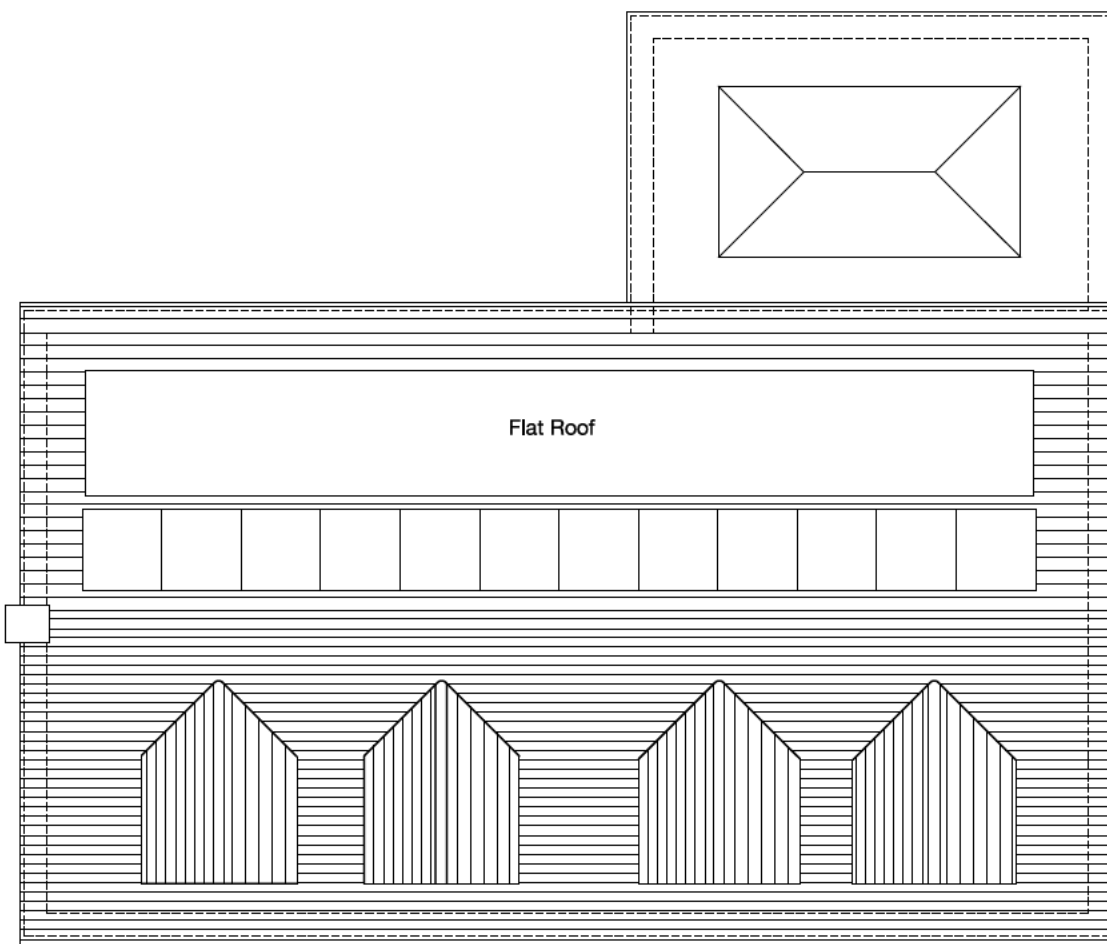

EXISTING ROOF PLAN

THIS DRAWING IS THE PROPERTY OF J. LHM AND IS ISSUED ON THE CONDITION THAT IT IS NOT REPRODUCED, DISCLOSED OR COPIED TO ANY UNAUTHORISED PERSON IN WHOLE OR PART WITHOUT PRIOR WRITTEN CONSENT.

ALL DIMENSIONS STATED MUST BE VERIFIED ON SITE. THE ARCHITECT MUST BE ADVISED OF ANY DISCREPANCIES PRIOR TO ANY ITEM OF WORK BEING PUT IN HAND. THIS DRAWING MUST BE READ TOGETHER WITH THE SPECIFICATION, BILL OF QUANTITIES AND RELATED DRAWINGS.



Rev	Date	By	Of'd	Description
-----	------	----	------	-------------

CLIENT: - Green Lane,
LGC, Hertfordshire, SG6 1ED
PROJECT: Single Storey Rear Extension

TITLE:
Existing Site Plan,
Plans & Elevations

SCALE:	DATE:	DRAWN BY:	CHECKED:
1:100 & 500@A1	Aug '25	drw	
PROJ No:	DWG No:		REV:
2509	P 002		



PROPOSED SIDE SOUTH EAST ELEVATION



PROPOSED REAR NORTH EAST ELEVATION

MATERIALS
Walls - brick to match existing
Roof - grey single ply membrane
Doors - white upvc to match existing
Windows - white upvc to match existing
Patio - paving to match existing

Scale 1:500 0 5 12.5 25 50m

THIS DRAWING IS THE PROPERTY OF [redacted] AND IS ISSUED ON THE CONDITION THAT IT IS NOT REPRODUCED, DISCLOSED OR COPIED TO ANY UNAUTHORISED PERSON IN WHOLE OR PART WITHOUT PRIOR WRITTEN CONSENT.

ALL DIMENSIONS STATED MUST BE VERIFIED ON SITE. THE ARCHITECT MUST BE ADVISED OF ANY DISCREPANCIES PRIOR TO ANY ITEM OF WORK BEING PUT IN HAND. THIS DRAWING MUST BE READ TOGETHER WITH THE SPECIFICATION, BILL OF QUANTITIES AND RELATED DRAWINGS.



Scale 1:100 0 1 2.5 5 10m



PROPOSED SIDE NORTH WEST ELEVATION


Scale 1:1250 0 10 30 60 120m




LOCATION PLAN



SITE BLOCK PLAN

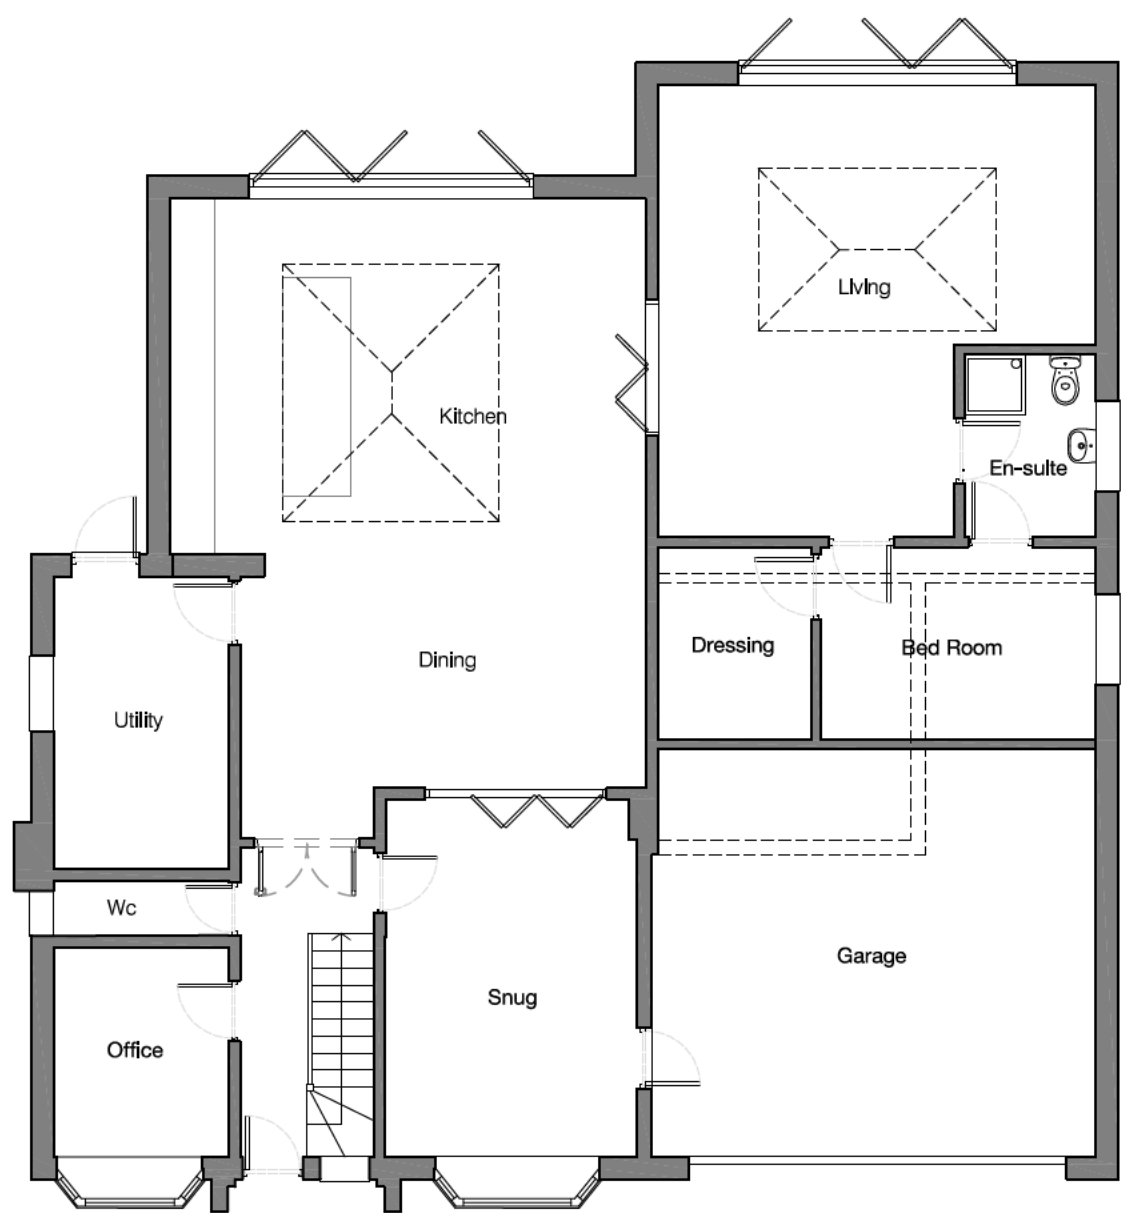


PROPOSED GROUND FLOOR PLAN

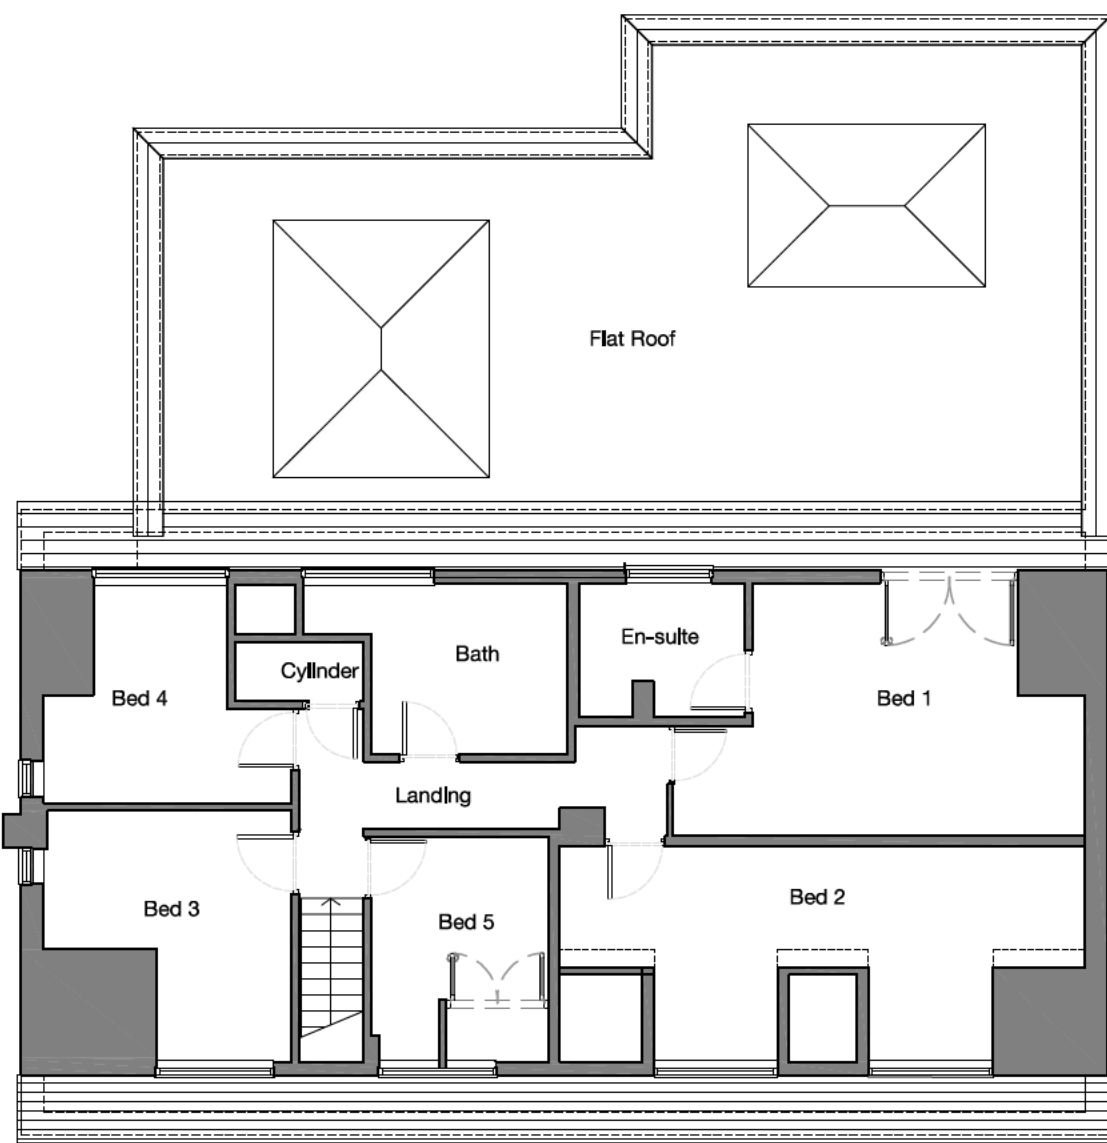

PROPOSED FIRST FLOOR PLAN

Scale 1:100 0 1 2.5 5 10m

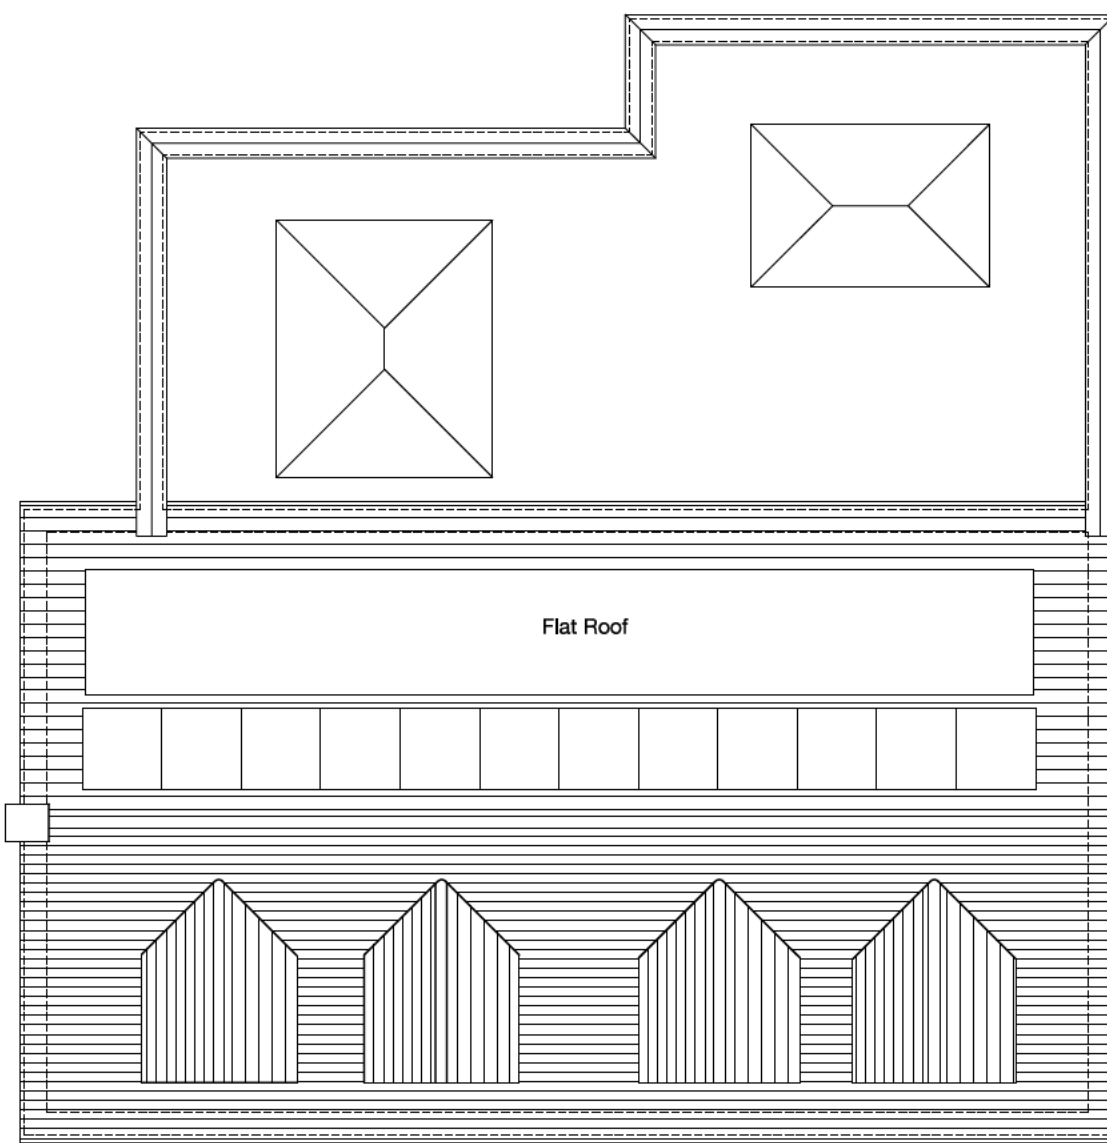

PROPOSED ROOF PLAN

Blue Print Blue Print Blue Print Blue Print

CLIENT: - Green Lane,
LGC, Hertfordshire, SG6 1ED
PROJECT: Single Storey Rear Extension

TITLE: Proposed Site Plan,
Plans & Elevations

SCALE: 1:100 & 500@A1 DATE: Aug '25 DRAWN BY: drw CHECKED:
PROJ No: 2509 DWG No: P 004 REV: A