

- This is a planning drawing and should not be used for construction.
 This document and its design content is copyright © It shall be read in conjunction with all other associated project information and consultants documents.
- Refer to scale bar and title sheet to check printing scale.

Issued By Details SUBMITTED TO LETCWORTH HERITAGE FOUNDATION

PROJECT TITLE

5 Croft Lane, Letchworth, Herts SG61AS

DRAWING TITLE

SCALE

Location Plan

1:1250 @ A4

(A4)DATE


DRAWING No.

October 22

1901/SD/100

DRAWN/CHKD

REV

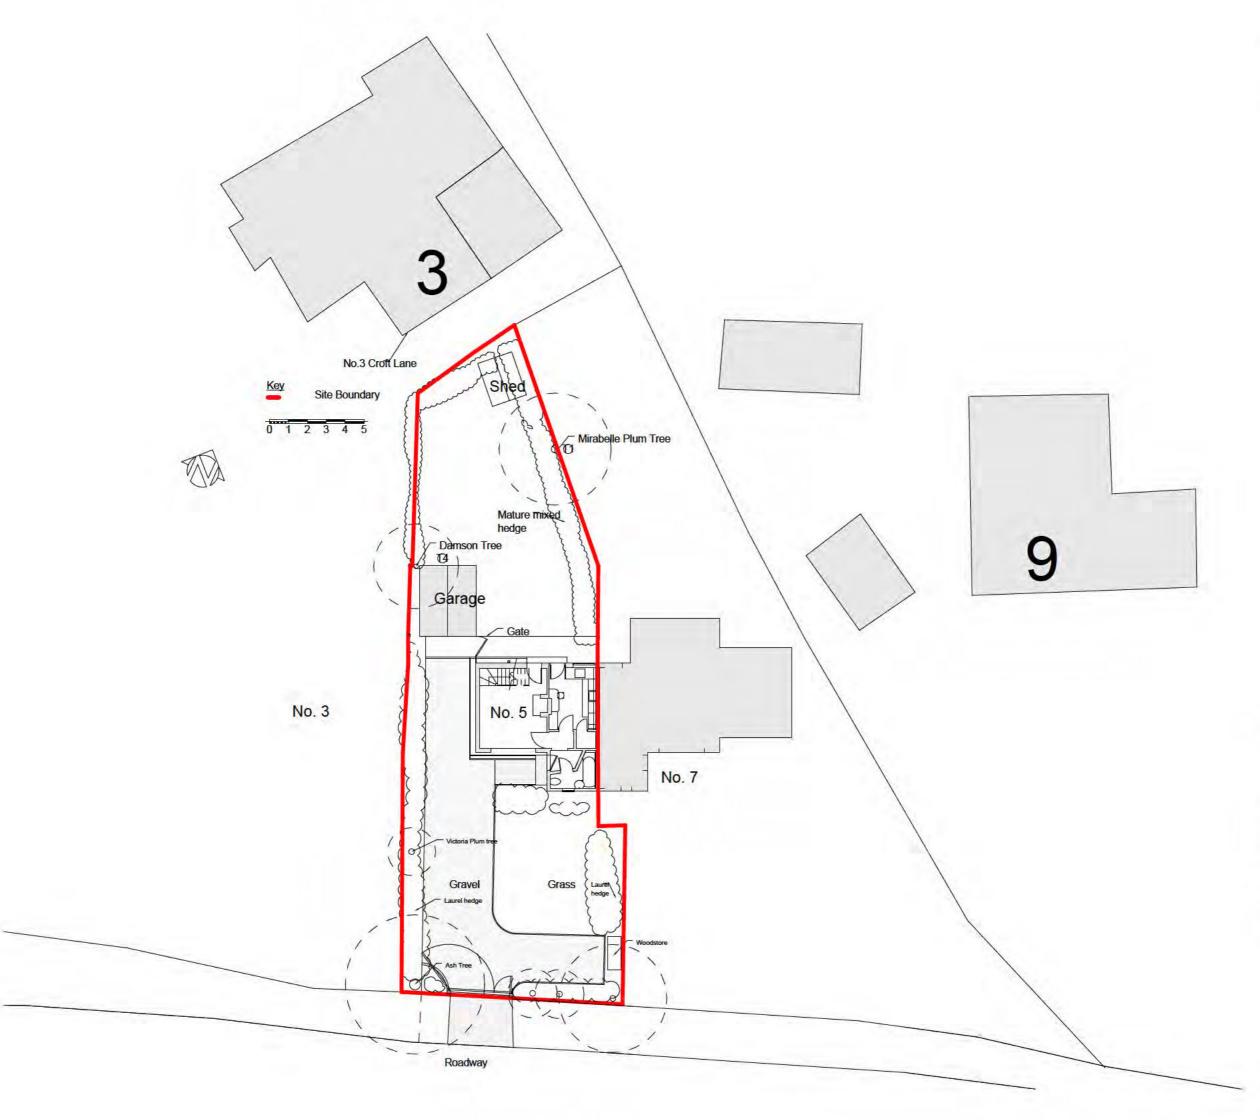

- This is a planning drawing and should not be used for construction.
- This document and its design content is copyright ©. It shall be read in conjunction with all other associated project information and consultants documents.
- Reter to scale bar and title sheet to check printing scale.

Issued By Details Date SUBMITTED TO LETCWORTH HERITAGE FOUNDATION 17.10.22

5 Croft Lane, Letchworth, Herts SG61AS

DRAWING TITLE

SCALE 1:200 @ A3

Existing Block Plan (A3)

DRAWING No.


October 22 DRAWN/CHKD

1901/SD/101






Neighbour No.7 **Existing North West Elevation**

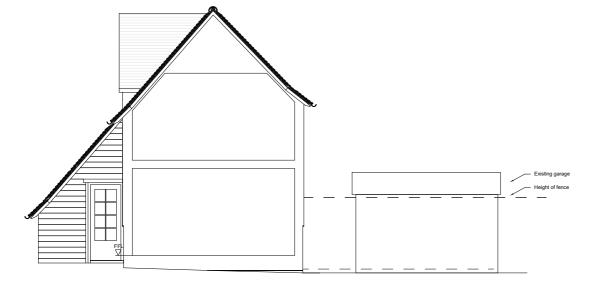


Existing North East Elevation

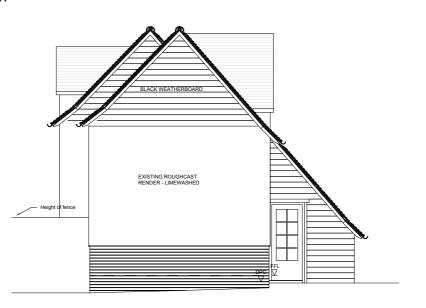

Existing South West Elevation

- This is a planning drawing and should not be used for construction.
 This document and its design content is copyright ©. It shall be read in conjunction with all other associated project information and consultants documents.
- Refer to scale bar and title sheet to check printing scale.

 

Issued By Details Date SUBMITTED TO LETCWORTH HERITAGE FOUNDATION 17.10.22

PROJECT TITLE

5 Croft Lane, Letchworth, Herts

SG61AS

DRAWING TITLE

Existing


Elevations


1901/SD/106 October 22

DRAWN/CHKD

DRAWING No.

SCALE 1:100 @ A3

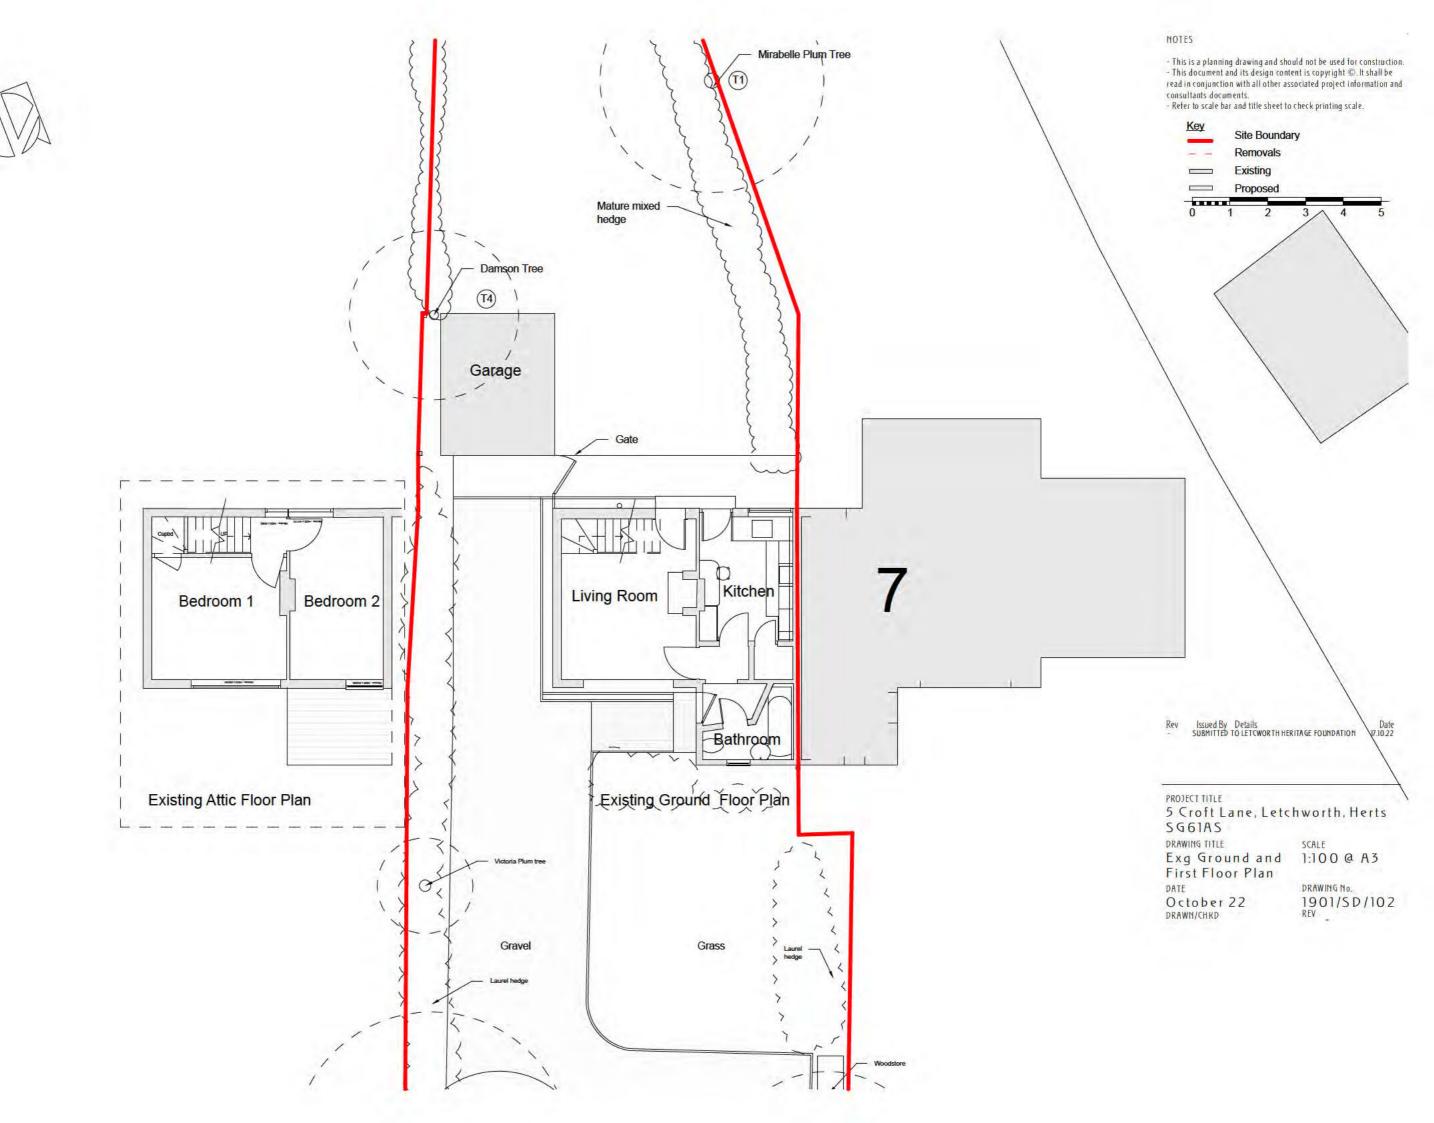

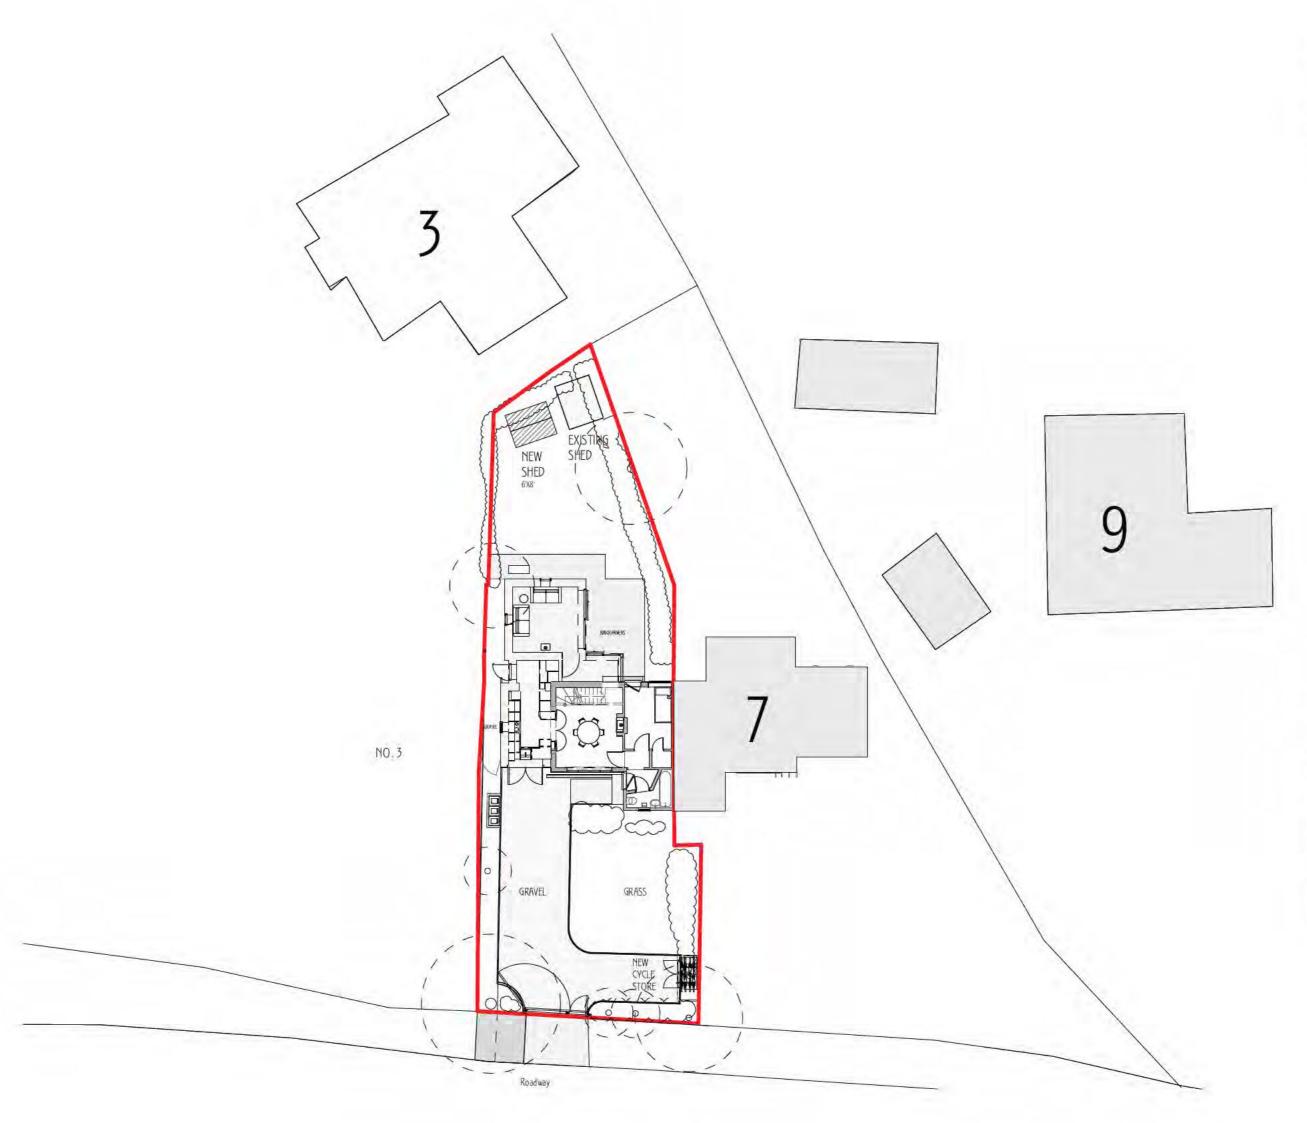

- This is a planning drawing and should not be used for construction.
 This document and its de


- s.

 It shall be read in conjunction with all other associated project information and consultants documents.

 3D images are an i lustration only, and are not accurate representations. Co ours are indicitive only.

 Refer to scale bar and title sheet to check printing scale.



 

Ssued By Details

AG PLANNING, LB & LHF SUBMISSION


AG PLANNING, LB & LHF AMENOMENTS

AG POSTLIGCHE INSPECTOR APPEAL SUBMISSION Date 02/09/24 21/10/24 20/09/25 Rev

PROJECT TITLE
5 Croft Lane, Letchworth, Herts,
SG6 1AS

Proposed Block 1:200 @ A3 Plan (A3)

DRAWING No. 1901/PD/301 REV B September 25 DRAWN/CHKD

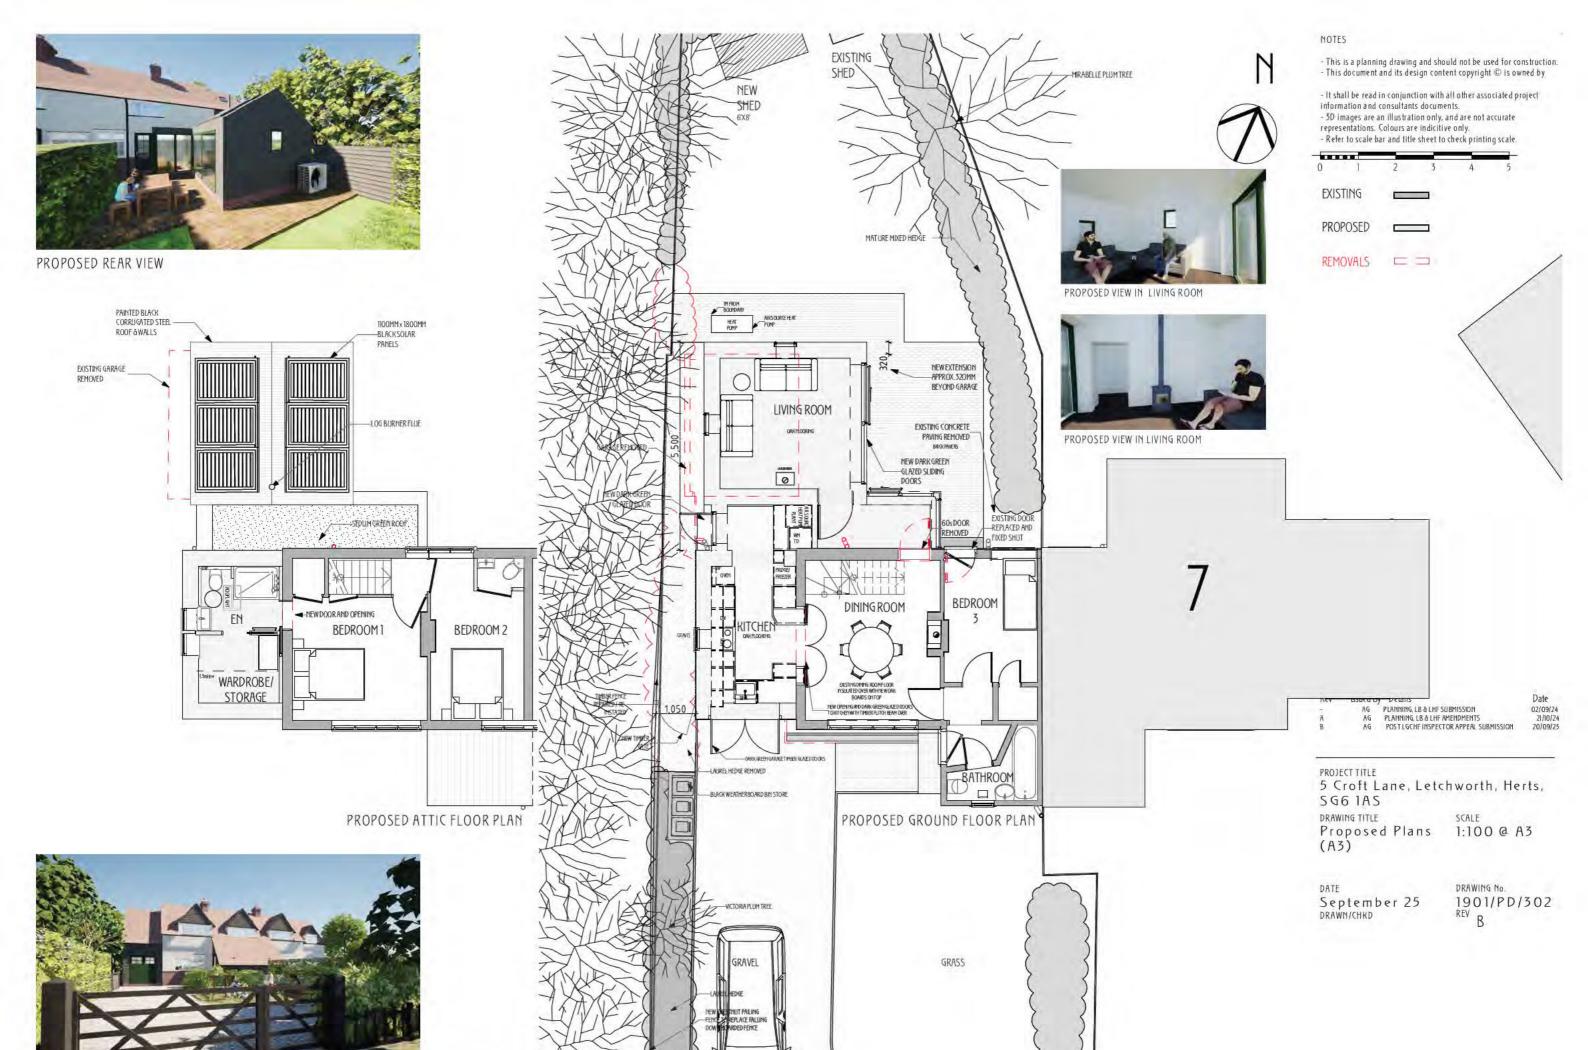

PROPOSED VIEW FROM CROFT LANE



EXISTING DOOR REPLACED AND FIXED SHUT

PROPOSED NORTH EAST ELEVATION

NEW DARK GREEN GLAZED



- This is a planning drawing and should not be used for construction.
- This document and its design content copyright $\ensuremath{\mathbb{C}}$ is owned by
- It shall be read in conjunction with all other associated project information and consultants documents.
- 3D images are an illustration only, and are not accurate representations. Colours are indicitive only.
- Refer to scale bar and title sheet to check printing scale.





PROPOSED VIEW FROM ENTRANCE AT NO.3

DARK GREEN

-NEW BRICK PAVING

BLACK PAINTED 13/3 GLAVANISED

WALLS OF EXTENSION

PROPOSED SOUTH WEST ELEVATION

-CORRUGATED SHEETING TO ROOF AND

Rev ssued By Details
- AG PLANNING, LB & LHF SUBMISSION
A AG PLANNING, LB & LHF AMENDMENTS

5 Croft Lane, Letchworth, Herts,

SCALE 1:100 @ A3

Date

02/09/24

Proposed Elevations (A3)


PROJECT TITLE

SG6 1AS

DRAWING TITLE

DRAWING No.

October 24 DRAWN/CHKD 1901/PD/306
REV A

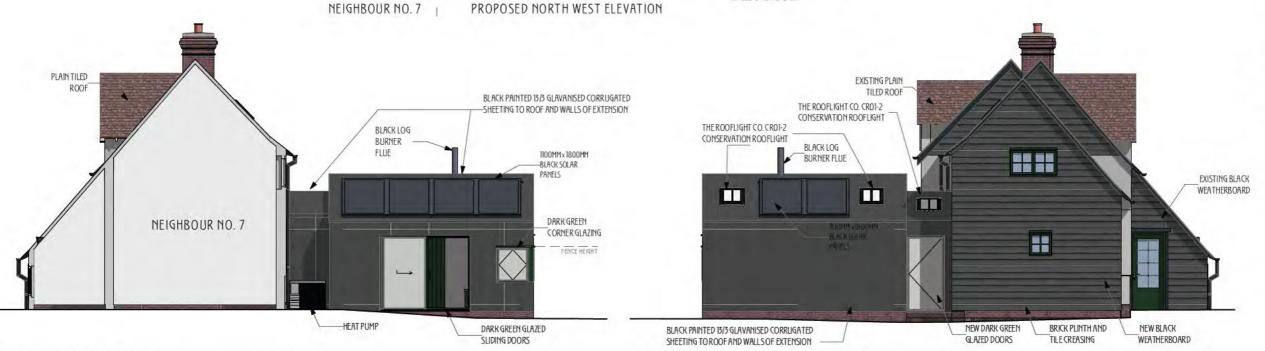

DARK GREEN

CORNER GLAZING







- This is a planning drawing and should not be used for construction.
- This document and its design content copyright © is owned by
- It shall be read in conjunction with all other associated project information and consultants documents.
- 3D images are an illustration only, and are not accurate representations. Colours are indicitive only.
- Refer to scale bar and title sheet to check printing scale.





PROPOSED VIEW FROM ENTRANCE AT NO.3



PROPOSED VIEW FROM REAR GARDEN AT NO.7



 Rev
 Issued By
 Details
 Date

 AG
 PLANNING, LB & LHF SUBMISSION
 02/09/24

 A
 AG
 PLANNING, LB & LHF AMENDMENTS
 21/06/24

 B
 AG
 POST LGCHF INSPECTOR APPEAL SUBMISSION
 20/09/25

PROJECT TITLE
5 Croft Lane, Letchworth, Herts,
SG6 1AS

Proposed Elevations (A3)

1:100 @ A3


DATE September 25 DRAWN/CHKD DRAWING No. 1901/PD/306 REV B

PROPOSED NORTH EAST ELEVATION


PROPOSED SOUTH WEST ELEVATION


- This is a planning drawing and should not be used for construction. This document and its design content copyright © is owned by
- - It shall be read in conjunction with all other associated project information and consultants documents.
- 5D images are an illustration only, and are not accurate representations. Colours are indicitive only.
 Refer to scale bar and title sheet to check printing scale.




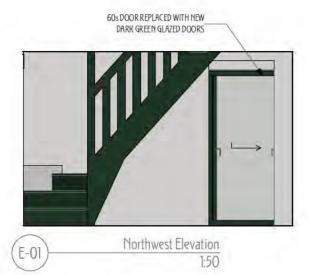



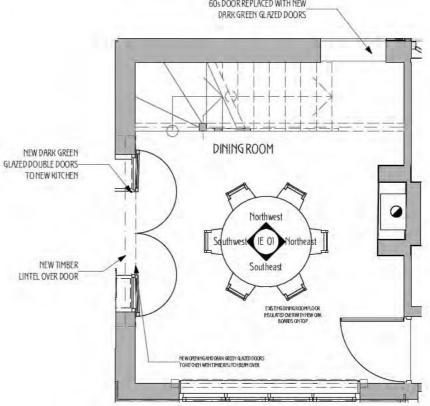

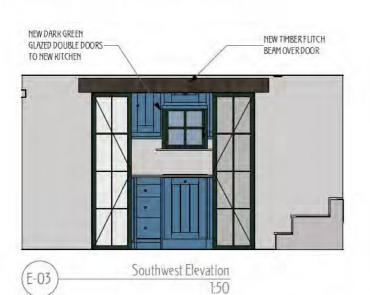

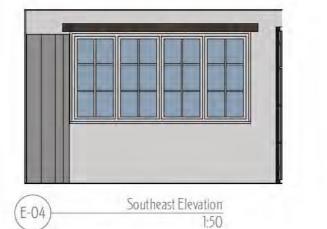






PROPOSED VIEW OF NEW OPENING IN DINING ROOM

PROJECT TITLE
5 Croft Lane, Letchworth, Herts, SG6 1AS Proposed Dining 1:50 @ A3 Room Elevations

(A3)

DRAWING No. 1901/PD/307 REV B

September 25 DRAWN/CHKD

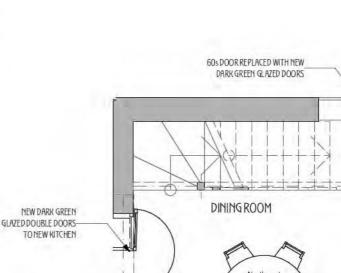

Rev	Issued By	Details	Date
-	AG	PLANNING, LB & LHF SUBMISSION	02/09/2
A	AG	PLANNING, LB & LHF AMENDMENTS	21/10/3
В	AG	POST LIGHT INSPECTOR APPEAL SUBMISSION	20/09/2