



Disclaimer:


Drawing must not be reissued, loaned or copied without the written consent of Be All errors, omissions, discrepancies should be reported to immediately. All dimensions to be checked before site fabrication by the contractor, his sub-contractor or supplier. Any deviation from the drawing to be reported to immediately. This drawing is not intended for purposes of construction.

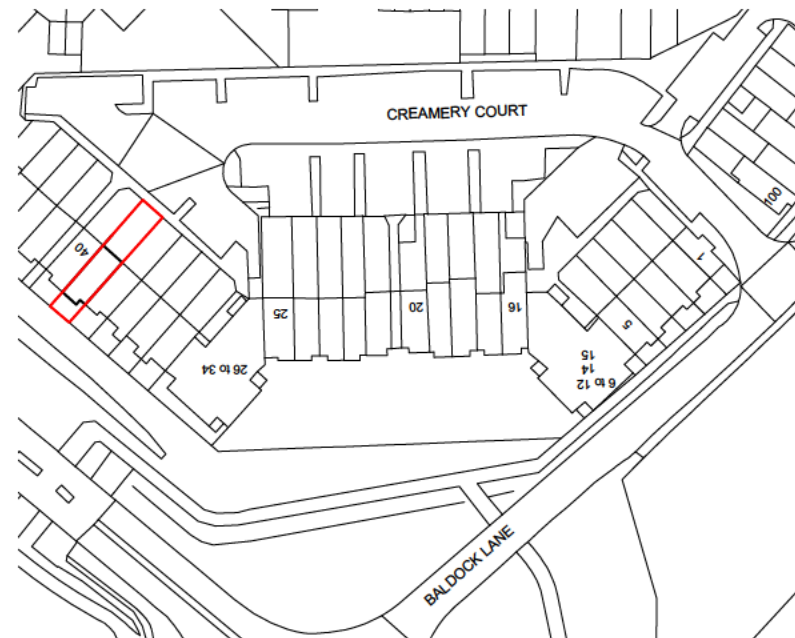

① Site Location Plan, Scale 1:1250 at A3

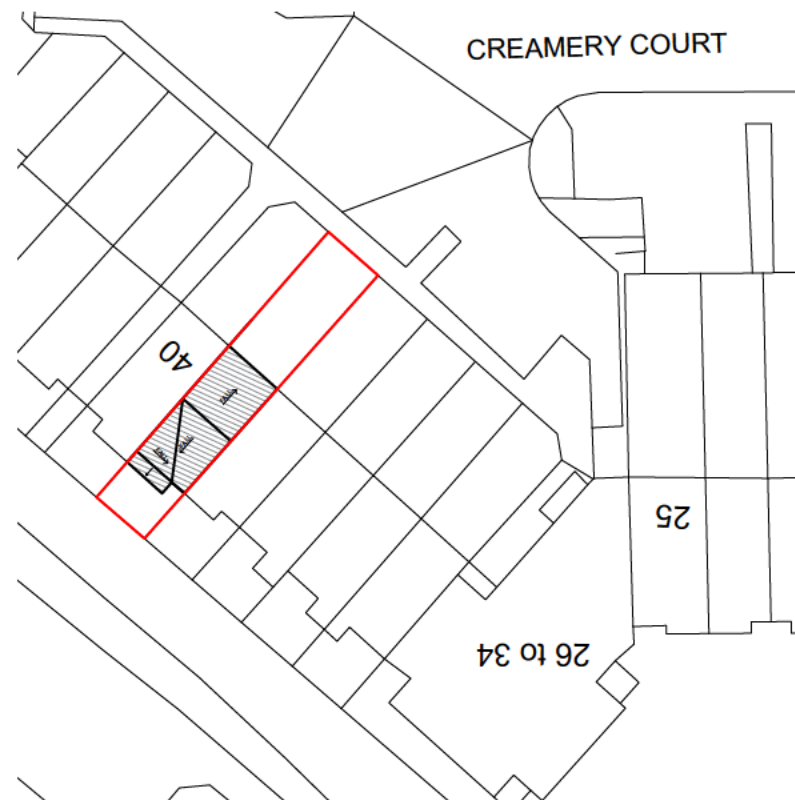

② Existing Block Plan, Scale 1:500 at A3

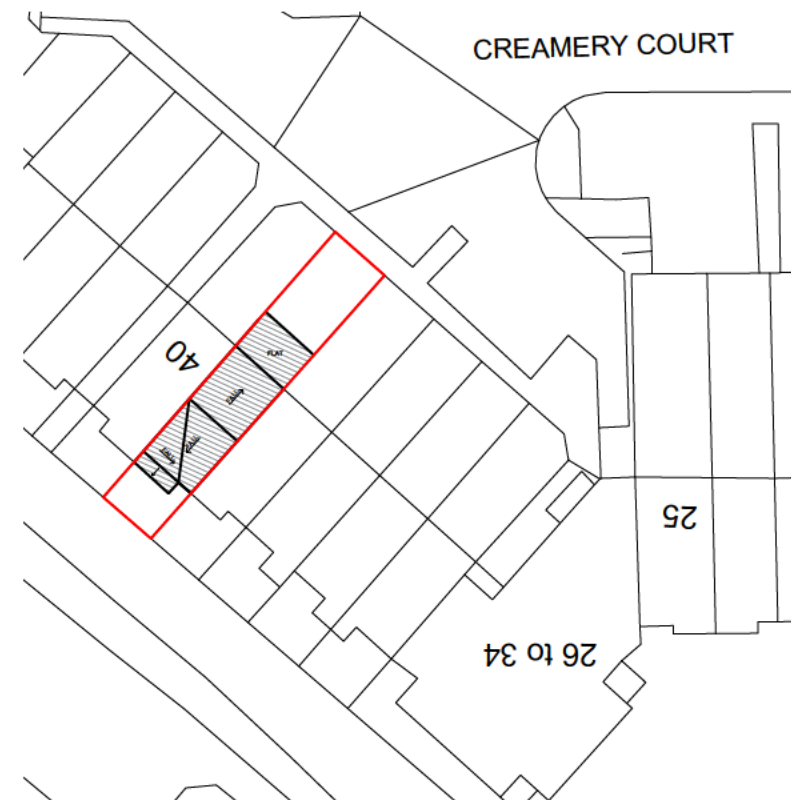

③ Proposed Block Plan, Scale 1:500 at A3

Site: 39 Creamery Court,
Letchworth Garden City, SG6
2UA

Project description: The creation
of a single-storey rear extension.

Title: Site Location Plan, Existing
and Proposed Block Plans


Drawing Status: **PLANNING**

Date: 28/08/2025 Drawn by: DM
Scale: various Checked by:


Northpoint for drawings No/s 1-3:




Drawing No/s: 1-3

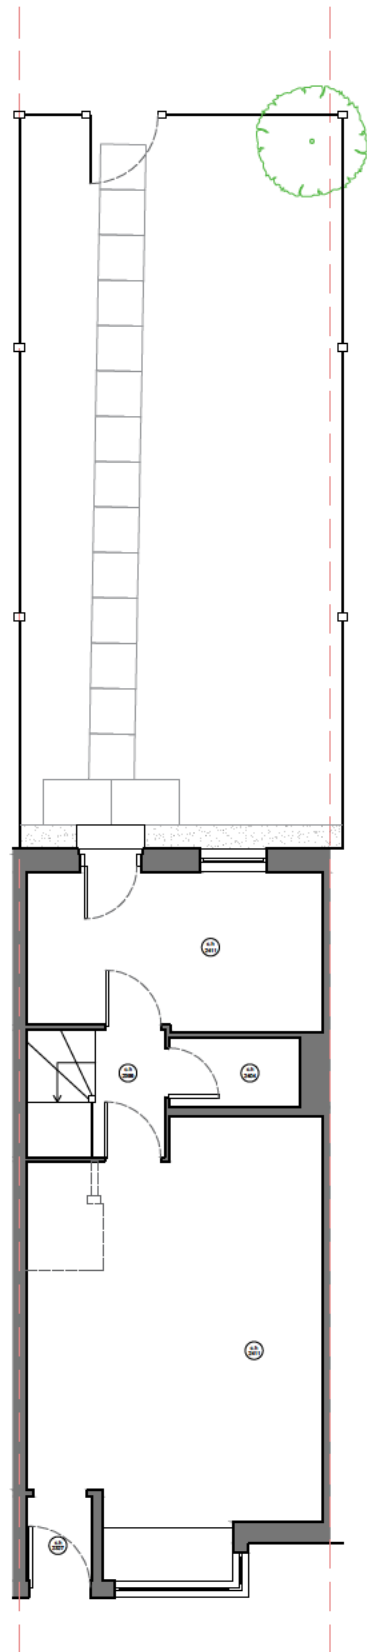


④ Existing Ground Floor Plan

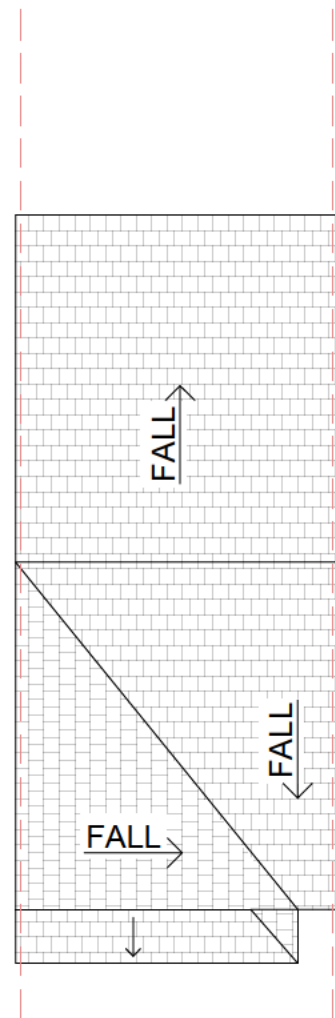

⑤ Existing Roof Plan

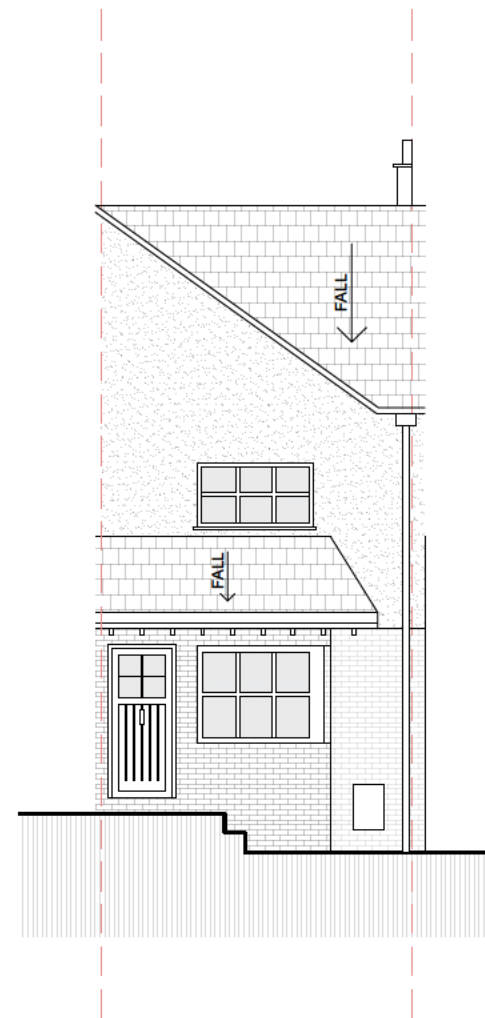

⑥ Existing Front Elevation

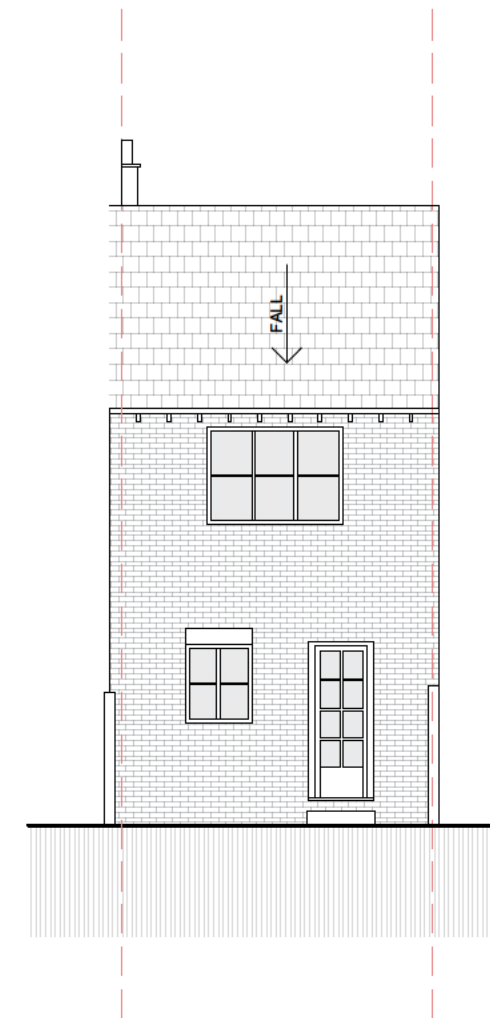

⑦ Existing Rear Elevation

Disclaimer:

Drawing must not be reissued, loaned or copied without the written consent of . All errors, omissions, discrepancies should be reported to s immediately. All dimensions to be checked before site fabrication by the contractor, his sub-contractor or supplier. Any deviation from the drawing to be reported to immediately. This drawing is not intended for purposes of construction.

Site: 39 Creamery Court,
Letchworth Garden City, SG6
2UA

Project description: The creation
of a single-storey rear extension.

Title: Existing Plans

Drawing Status: **PLANNING**


Date: 28/08/2025 Drawn by: DM
Scale: 1:100 at A3 Checked by:




Northpoint for drawings No/s 4,5:




Drawing No/s: 4-7

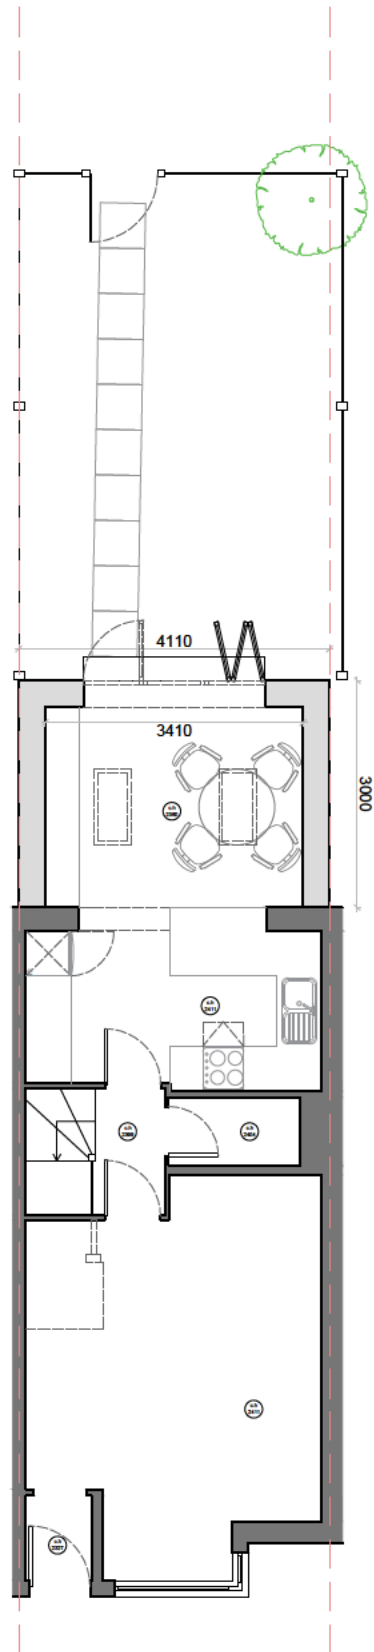


⑧ Proposed Ground Floor Plan

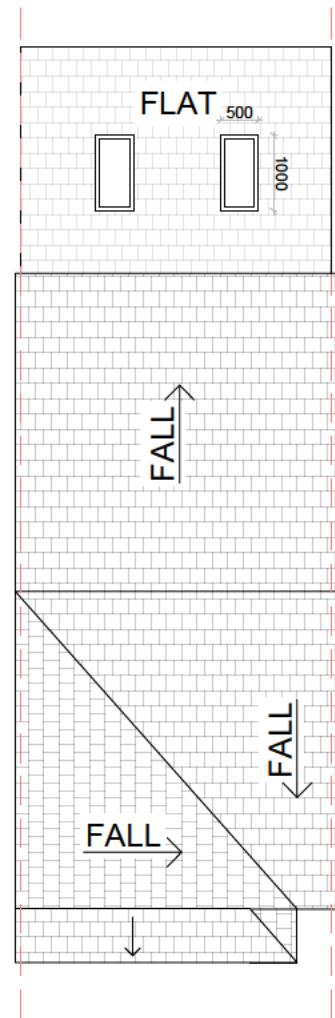

⑨ Proposed Roof Plan

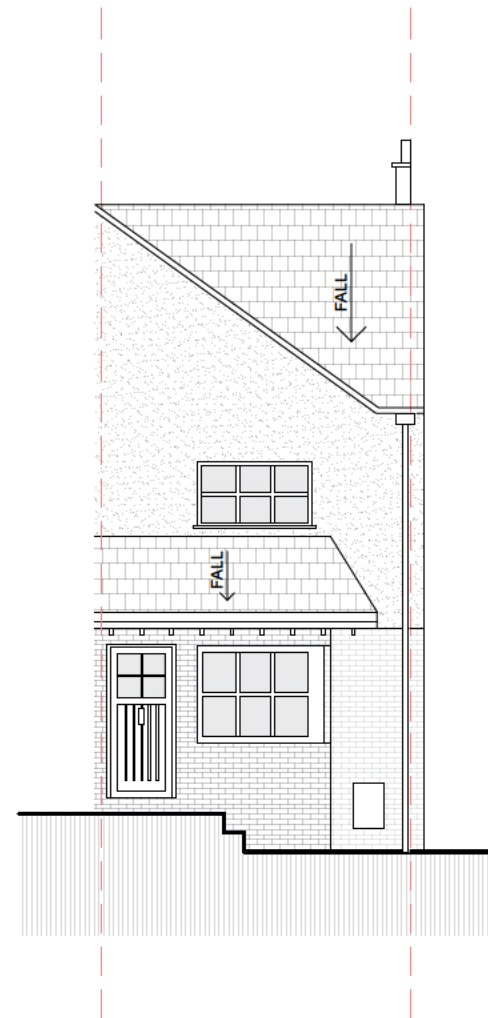

⑩ Proposed Front Elevation

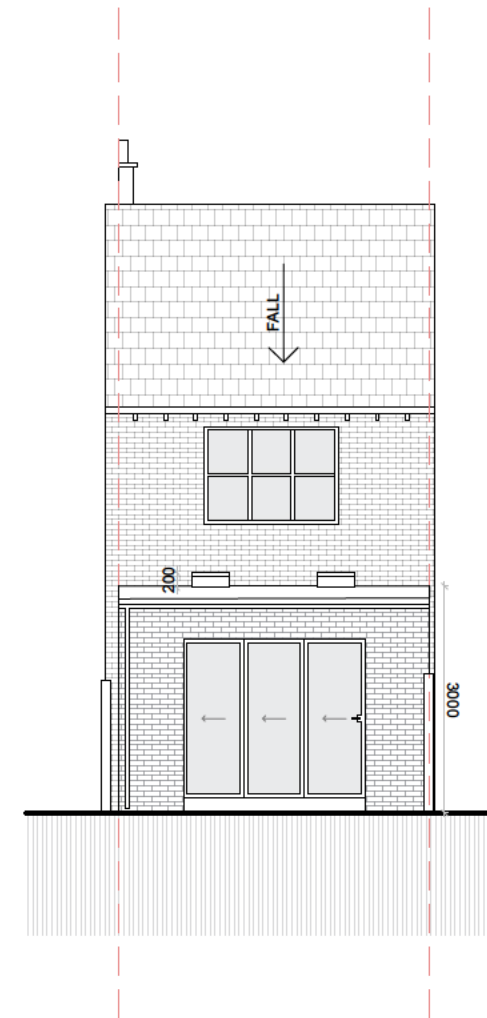

⑪ Proposed Rear Elevation

Disclaimer:

Drawing must not be reissued, loaned or copied without the written consent of . All errors, omissions, discrepancies should be reported to immediately. All dimensions to be checked before site fabrication by the contractor, his sub-contractor or supplier. Any deviation from the drawing to be reported to immediately. This drawing is not intended for purposes of construction.

Site: 39 Creamery Court,
Letchworth Garden City, SG6
2UA

Project description: The creation
of a single-storey rear extension.

Title: Proposed Plans

Drawing Status: **PLANNING**

Date: 28/08/2025 Drawn by: DM
Scale: 1:100 at A3 Checked by:



Northpoint for drawings No/s 8,9:



Drawing No/s: 8-11