



FOR APPROVAL

Location
**14 MULLWAY
LETCWORTH**

Title
BLOCK PLAN

Scale	Drawn	Checked	Date
1:200 @ A3	SB	HE	SEP 25
Drawing Number			Revision
2263_YPUK_P002			P1

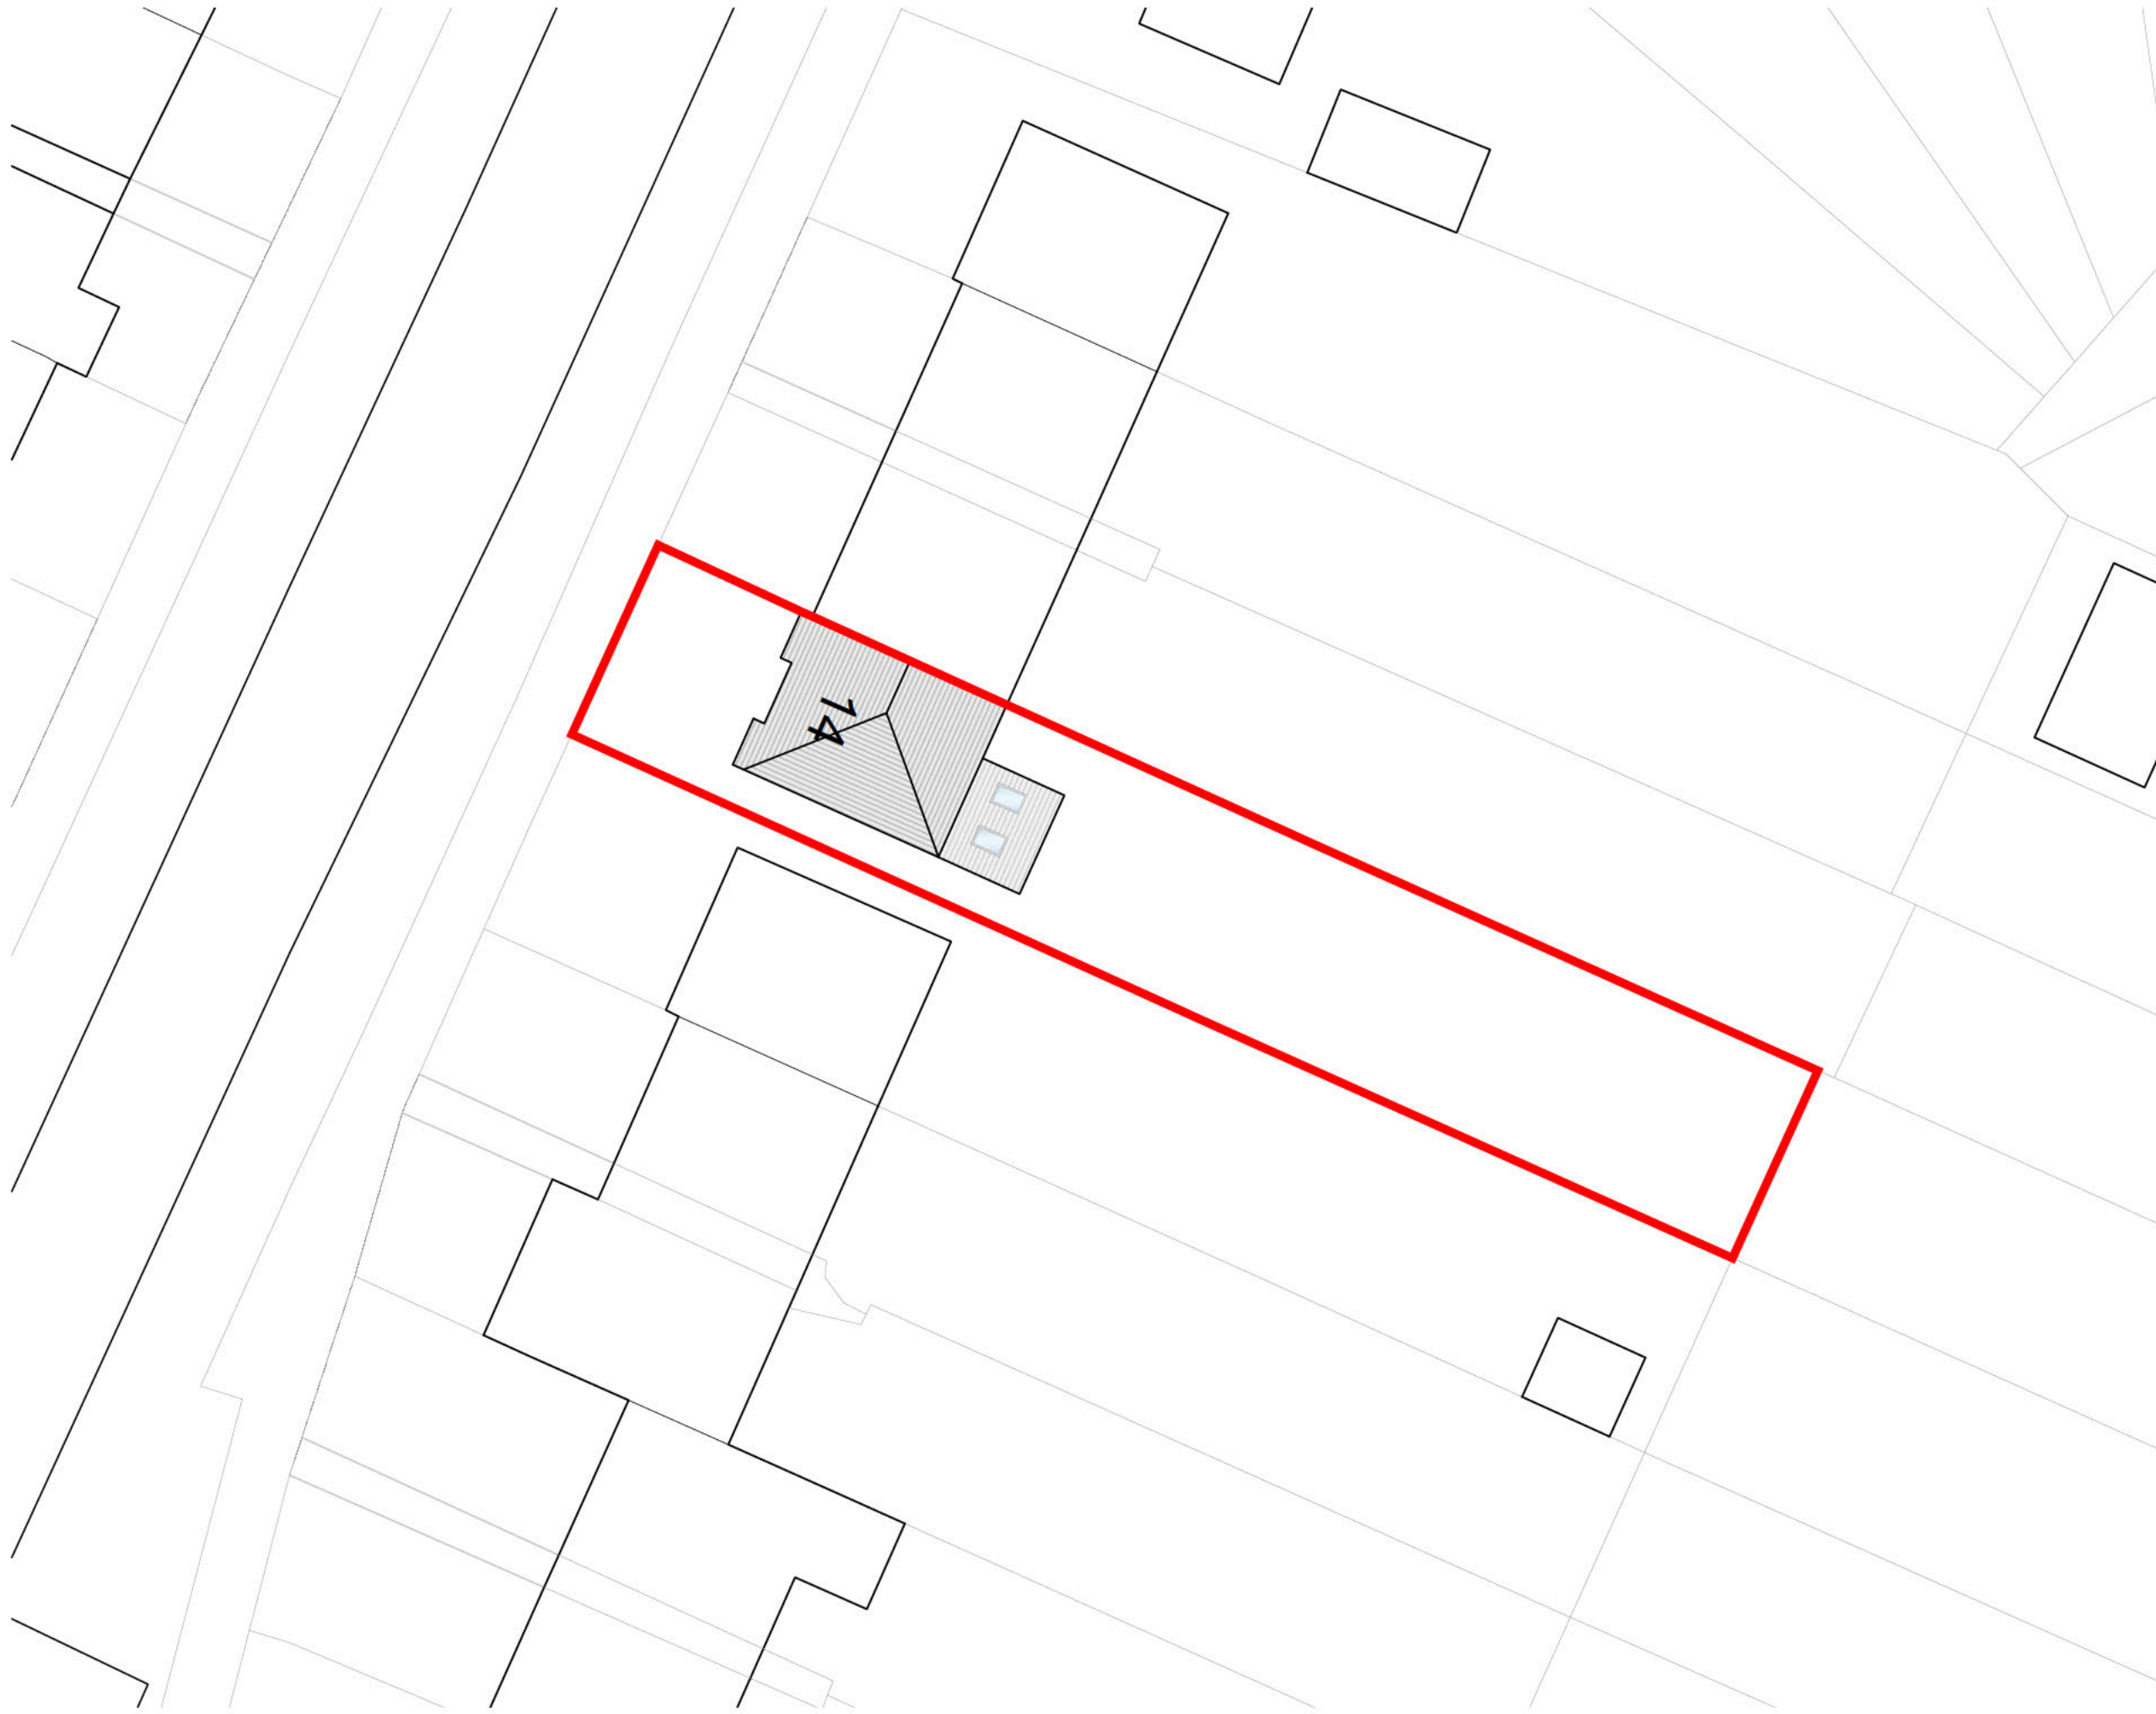

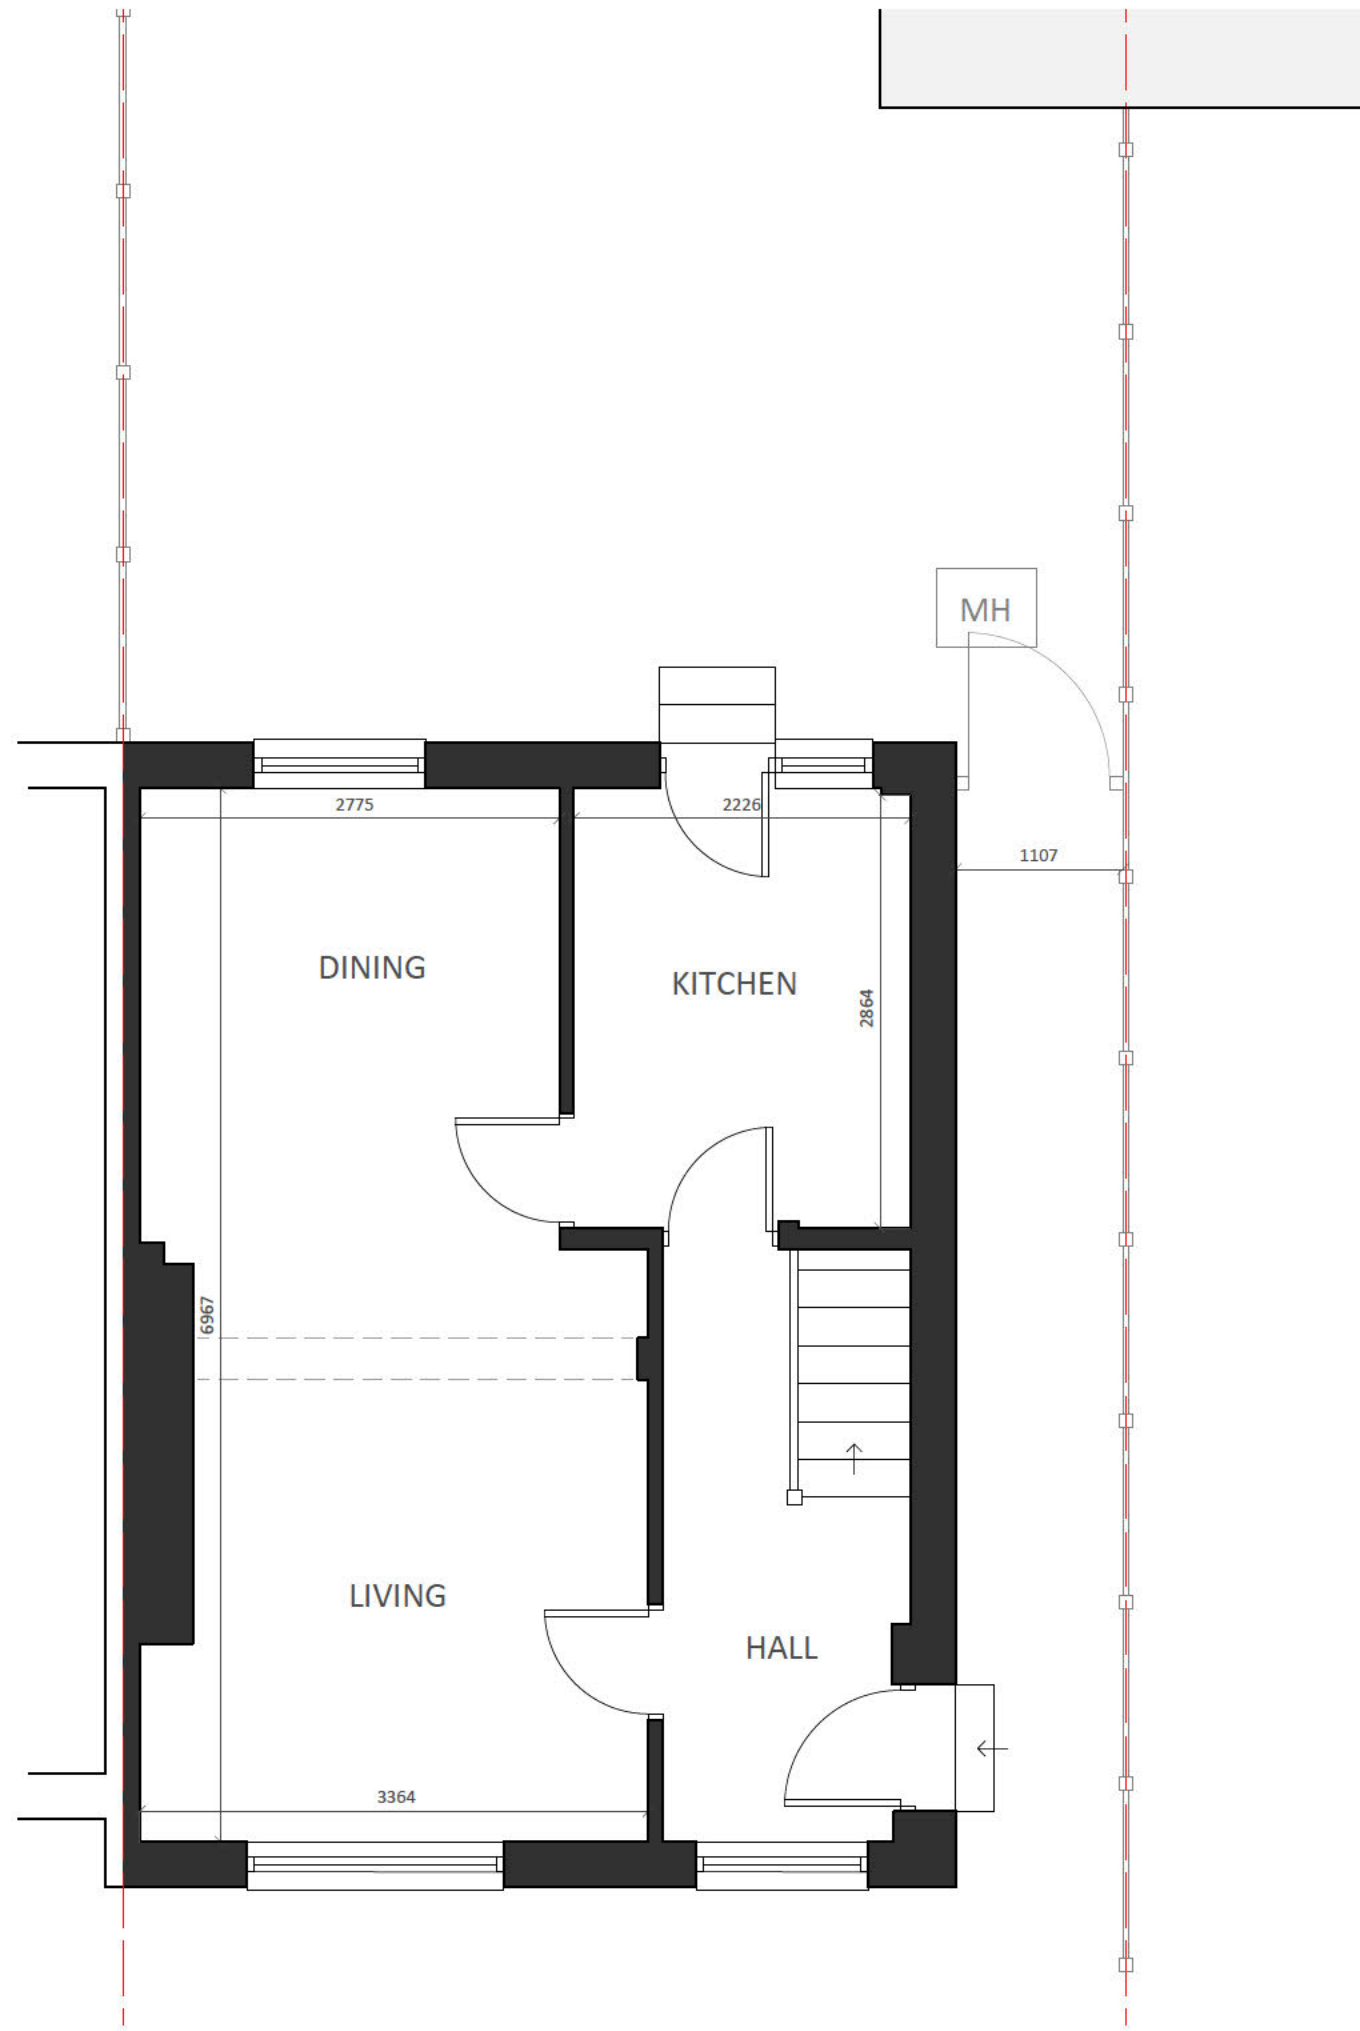

THIS PLAN AND DESIGN IS TO BE USED SOLELY IN CONNECTION WITH THE PROJECT AS DESCRIBED. THE DRAWING AND DESIGN IS THE COPYRIGHT OF ... AND MUST NOT BE RE-ISSUED, LOANED OR COPIED WITHOUT WRITTEN CONSENT OF ...

THE PLAN IS TO BE READ IN CONJUNCTION WITH ALL OTHER THIRD PARTY INFORMATION RELEVANT TO THE PROJECT. ANY APPARENT DISCREPANCY IS TO BE BROUGHT TO THE ATTENTION OF ... AND/OR ANY THIRD-PARTIES OR SPECIALISTS ASSOCIATED.

FOR APPROVAL

Location
**14 MULLWAY
LETCWORTH**

Title
EXISTING PLAN

Scale 1:50 @ A3	Drawn SB	Checked HE	Date AUG 25
Drawing Number 2263_YPUK_P003			Revision P1


0 0.5 1 1.5 2 2.5m
1:50

THIS PLAN AND DESIGN IS TO BE USED SOLELY IN CONNECTION WITH THE PROJECT AS DESCRIBED. THE DRAWING AND DESIGN IS THE COPYRIGHT OF [redacted], AND MUST NOT BE RE-ISSUED, LOANED OR COPIED WITHOUT WRITTEN CONSENT OF [redacted].

THE PLAN IS TO BE READ IN CONJUNCTION WITH ALL OTHER THIRD PARTY INFORMATION RELEVANT TO THE PROJECT. ANY APPARENT DISCREPANCY IS TO BE BROUGHT TO THE ATTENTION OF [redacted] AND/OR ANY THIRD-PARTIES OR SPECIALISTS ASSOCIATED.



REAR ELEVATION

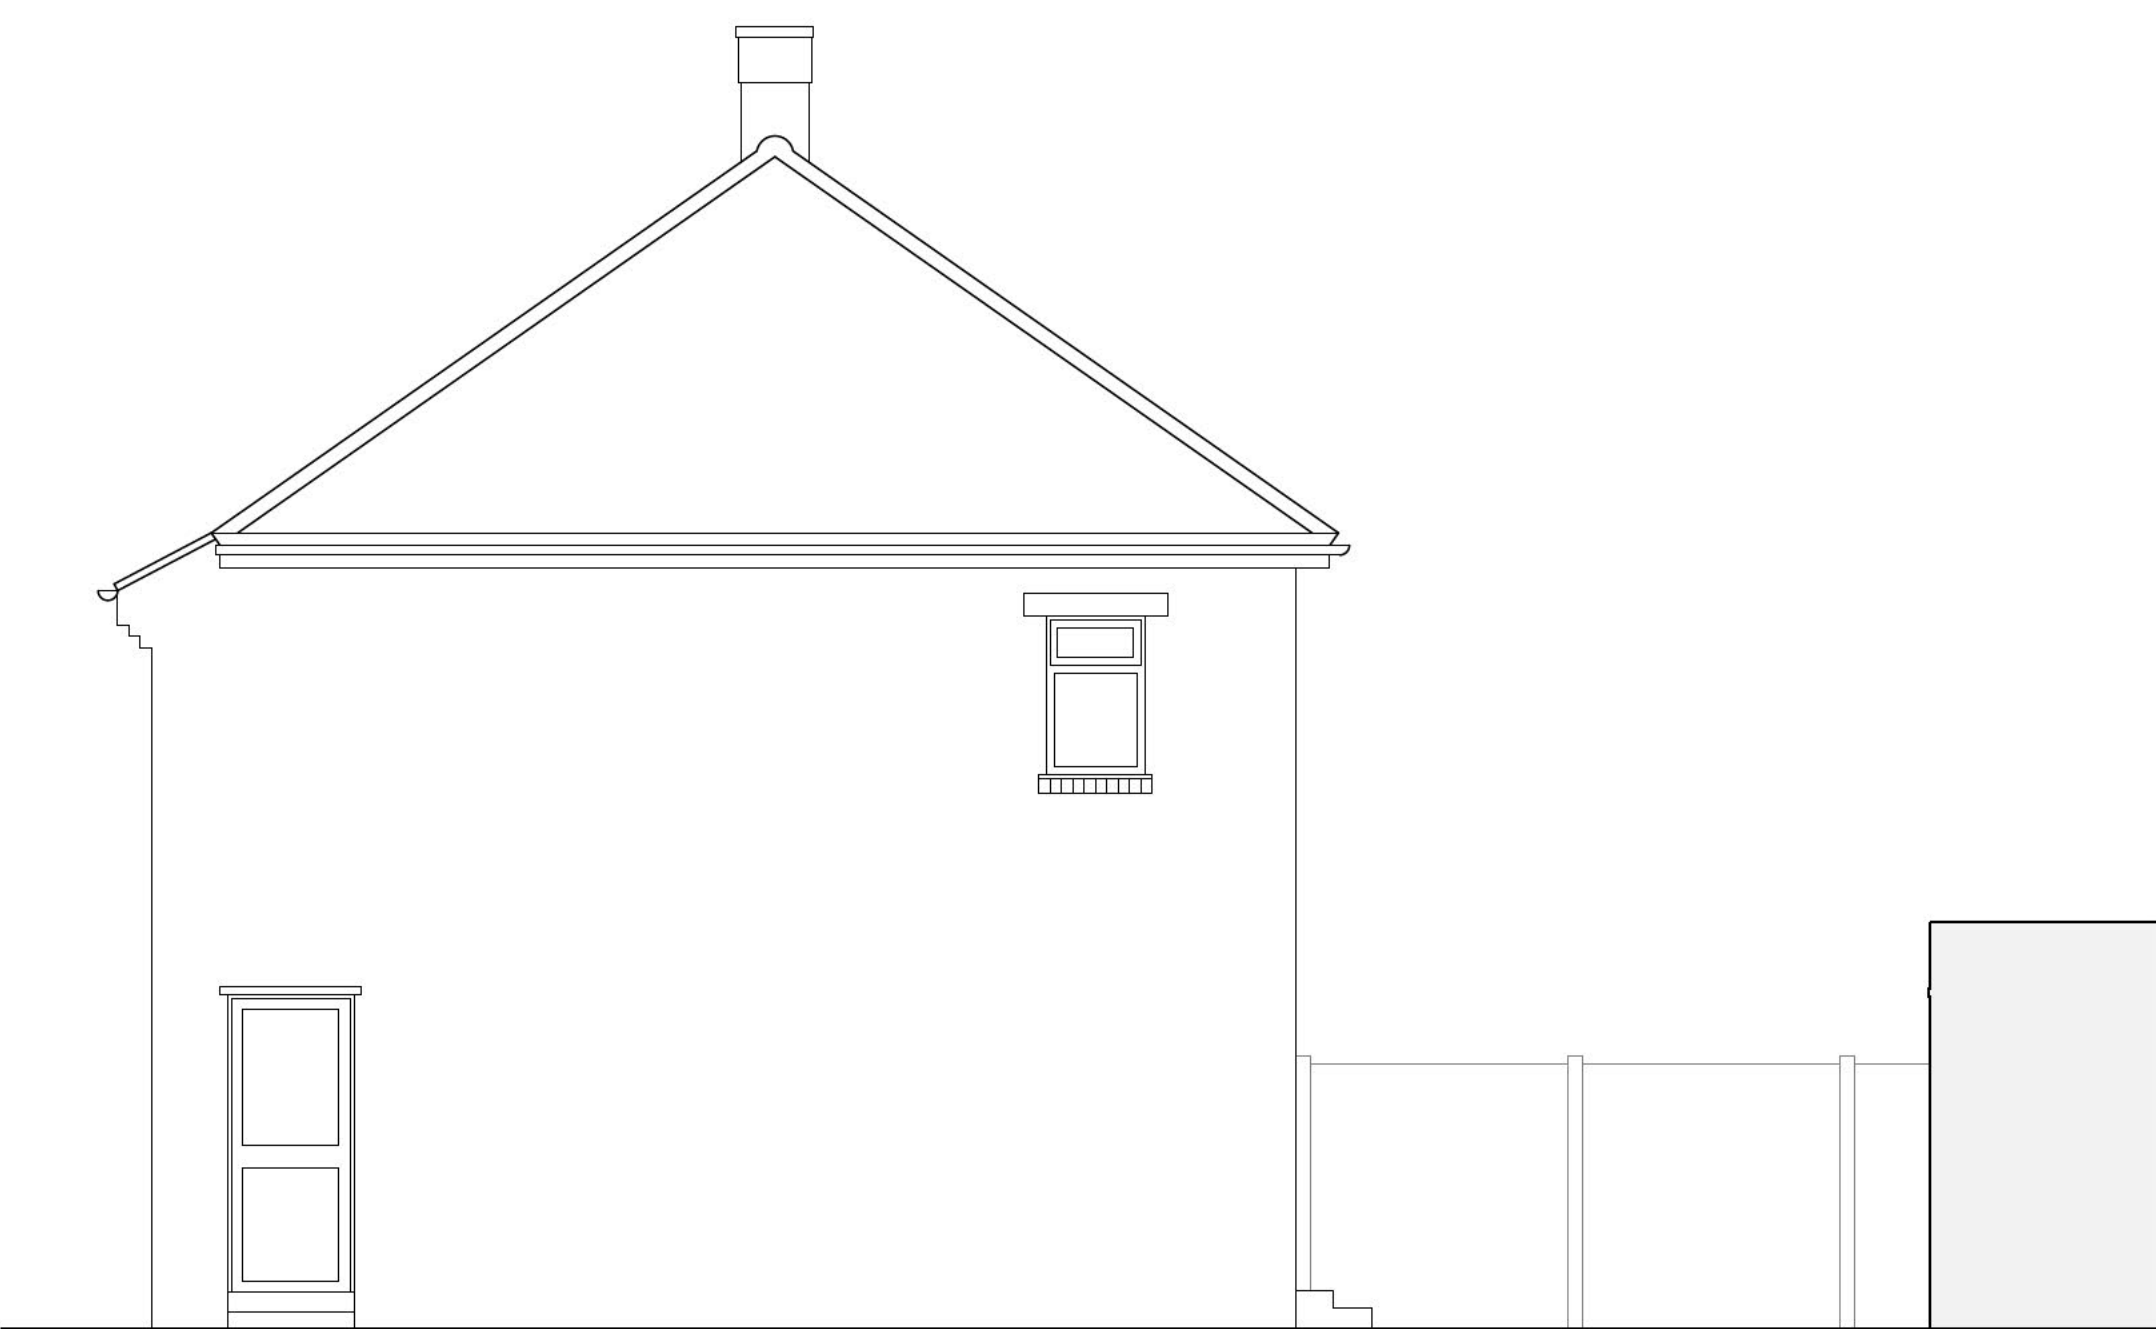

SIDE ELEVATION



SIDE ELEVATION


FOR APPROVAL

Location
14 MULLWAY
LEITCHWORTH

Title
EXISTING ELEVATIONS

Scale	Drawn	Checked	Date
1:50 @ A2	SB	HE	SEP 25
Drawing Number		Revision	
2263_YPUK_P004		P1	



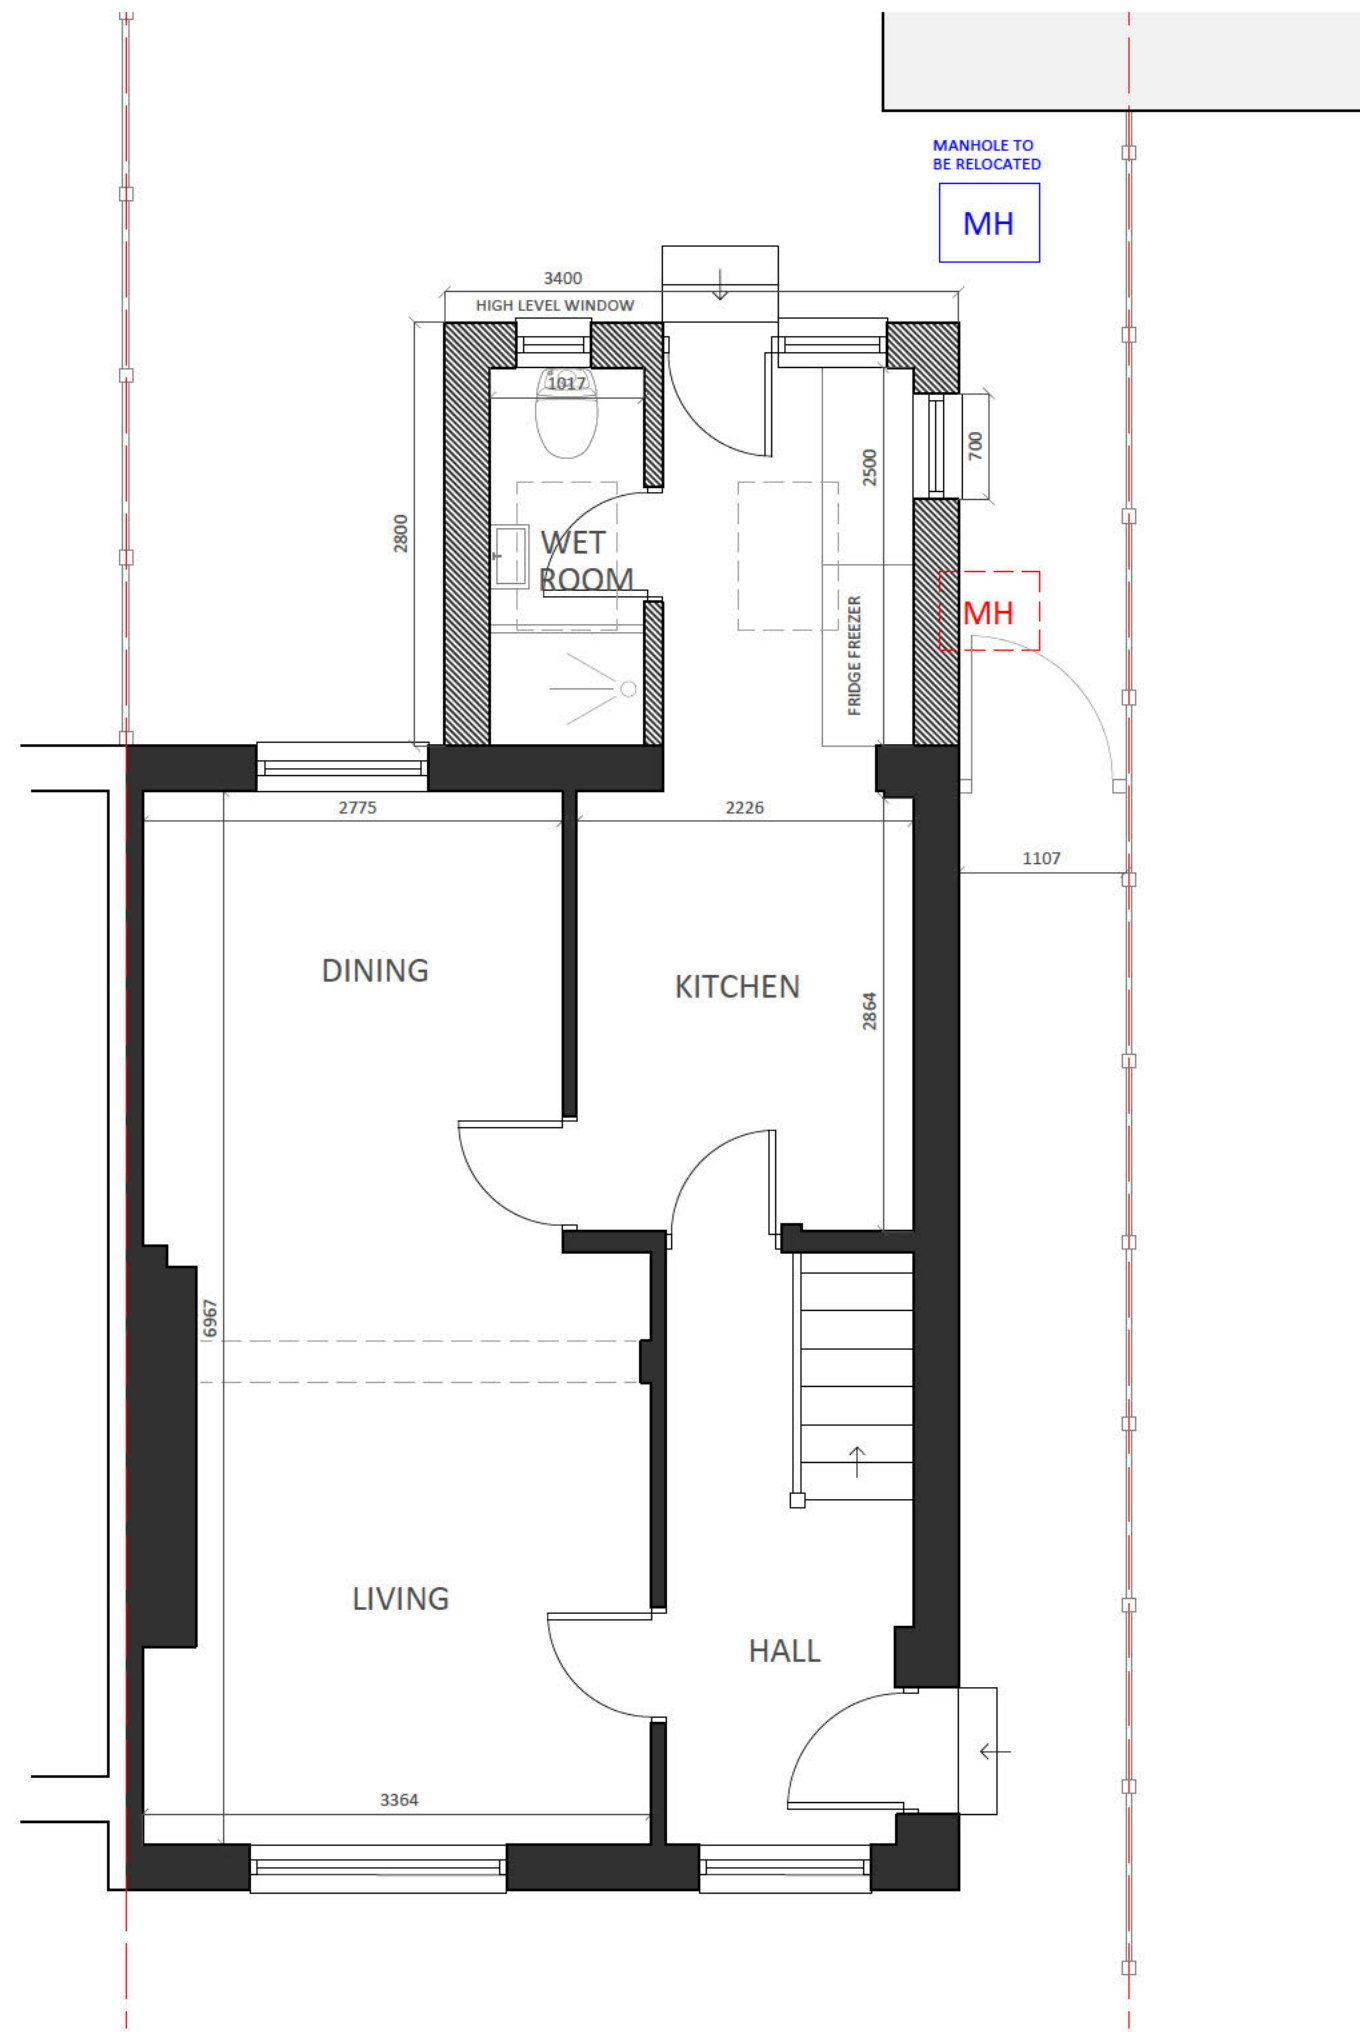

THIS PLAN AND DESIGN IS TO BE USED SOLELY IN CONNECTION WITH THE PROJECT AS DESCRIBED. THE DRAWING AND DESIGN IS THE COPYRIGHT OF [REDACTED] AND MUST NOT BE RE-ISSUED, LOANED OR COPIED WITHOUT WRITTEN CONSENT OF [REDACTED].

THE PLAN IS TO BE READ IN CONJUNCTION WITH ALL OTHER THIRD PARTY INFORMATION RELEVANT TO THE PROJECT. ANY APPARENT DISCREPANCY IS TO BE BROUGHT TO THE ATTENTION OF [REDACTED] AND/OR ANY THIRD-PARTIES OR SPECIALISTS ASSOCIATED.

FOR APPROVAL

Location
**14 MULLWAY
LETCWORTH**

Title
PROPOSED PLAN

Scale	Drawn	Checked	Date
1:50 @ A3	SB	HE	SEP 25
Drawing Number			Revision
2263_YPUK_P005			P3

