

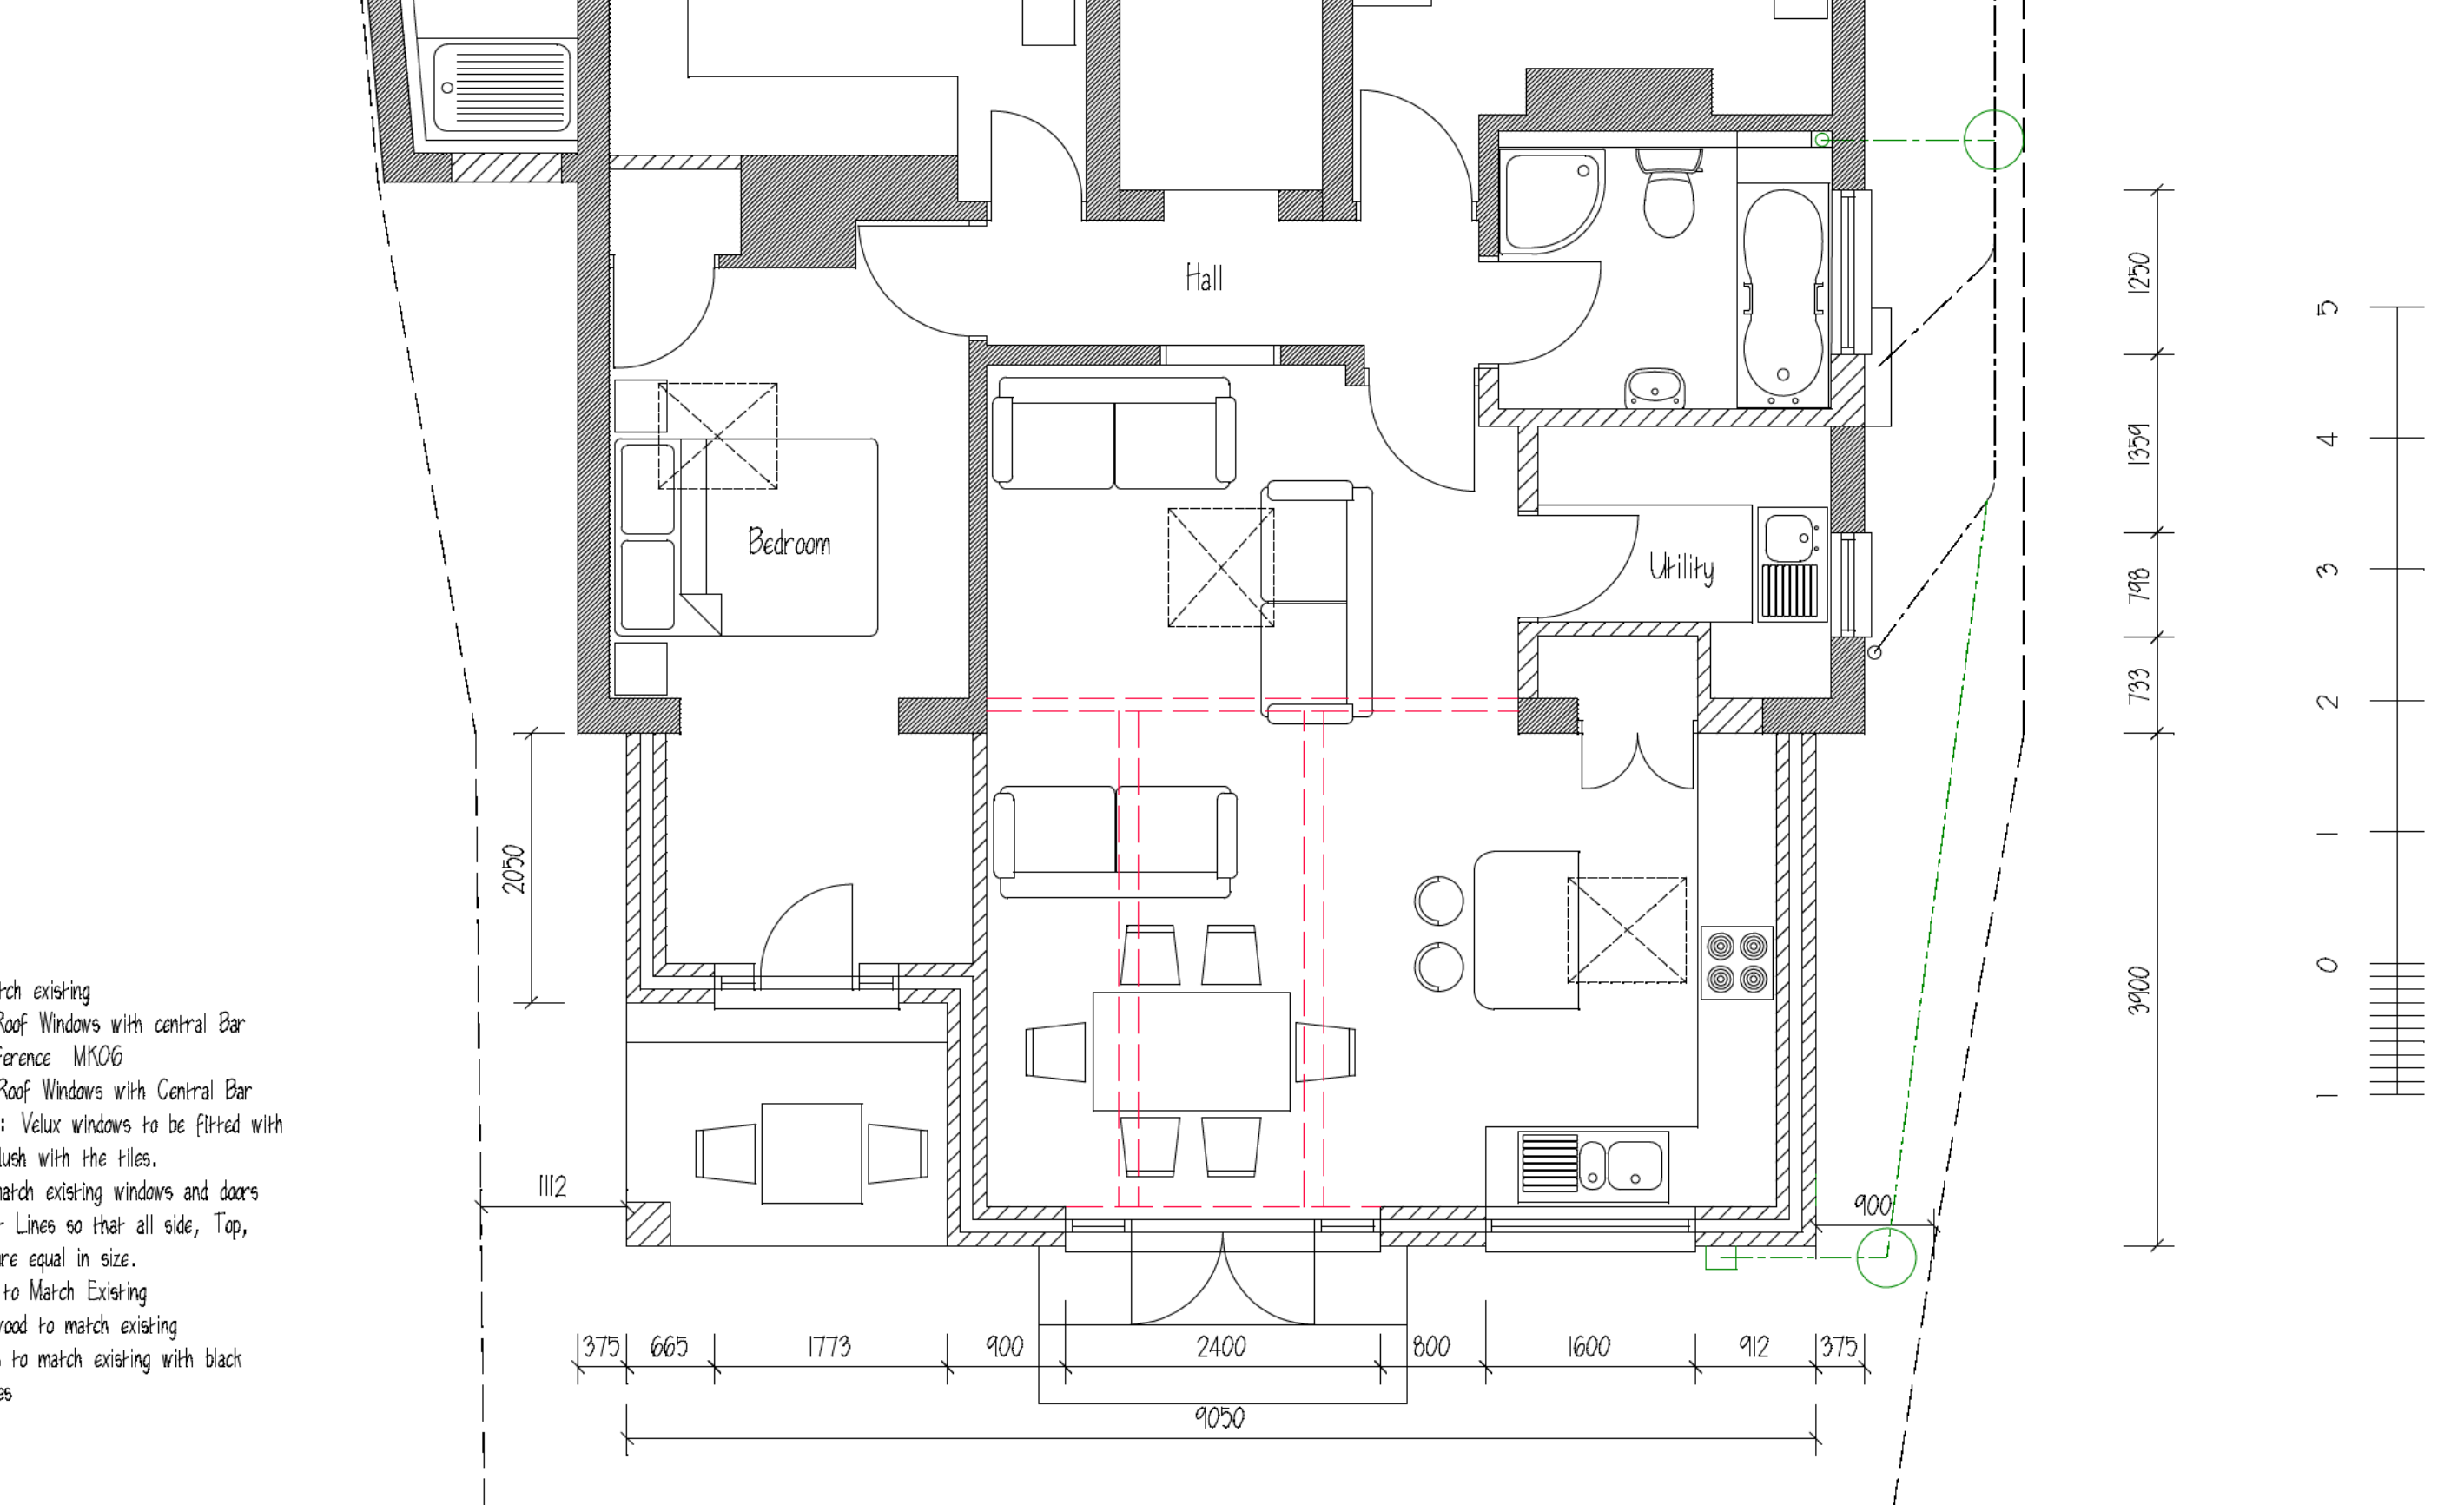
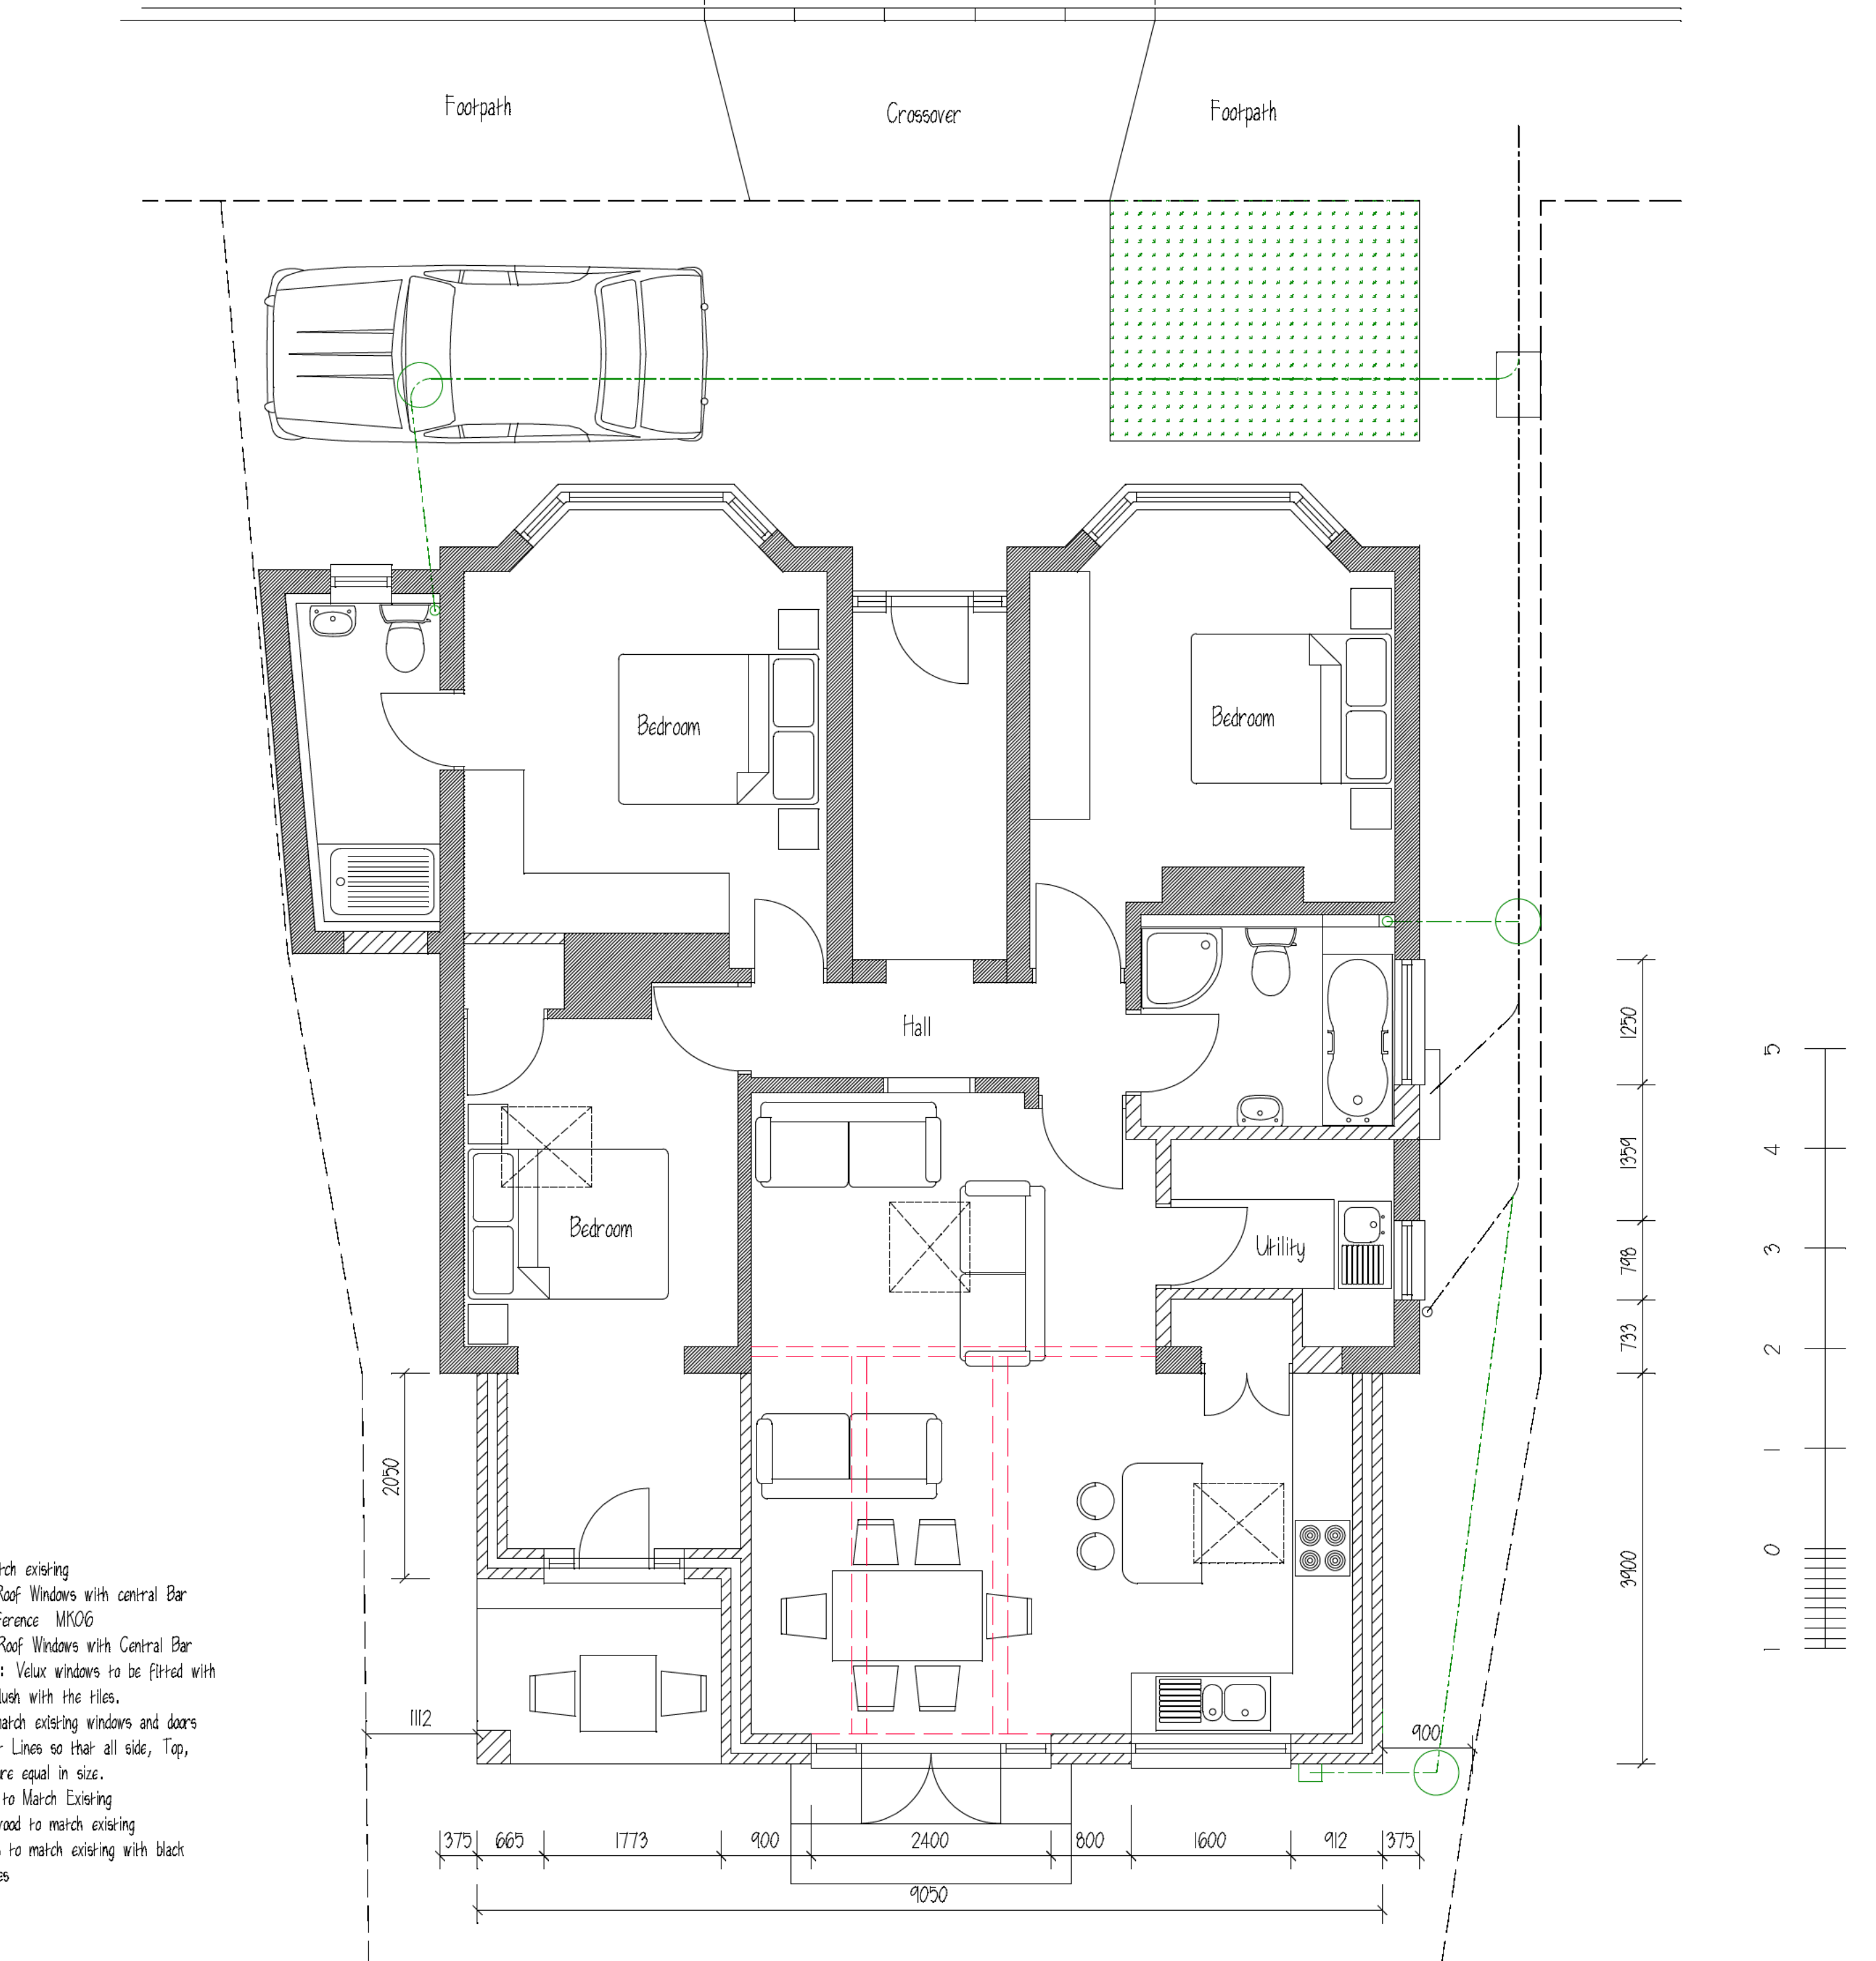
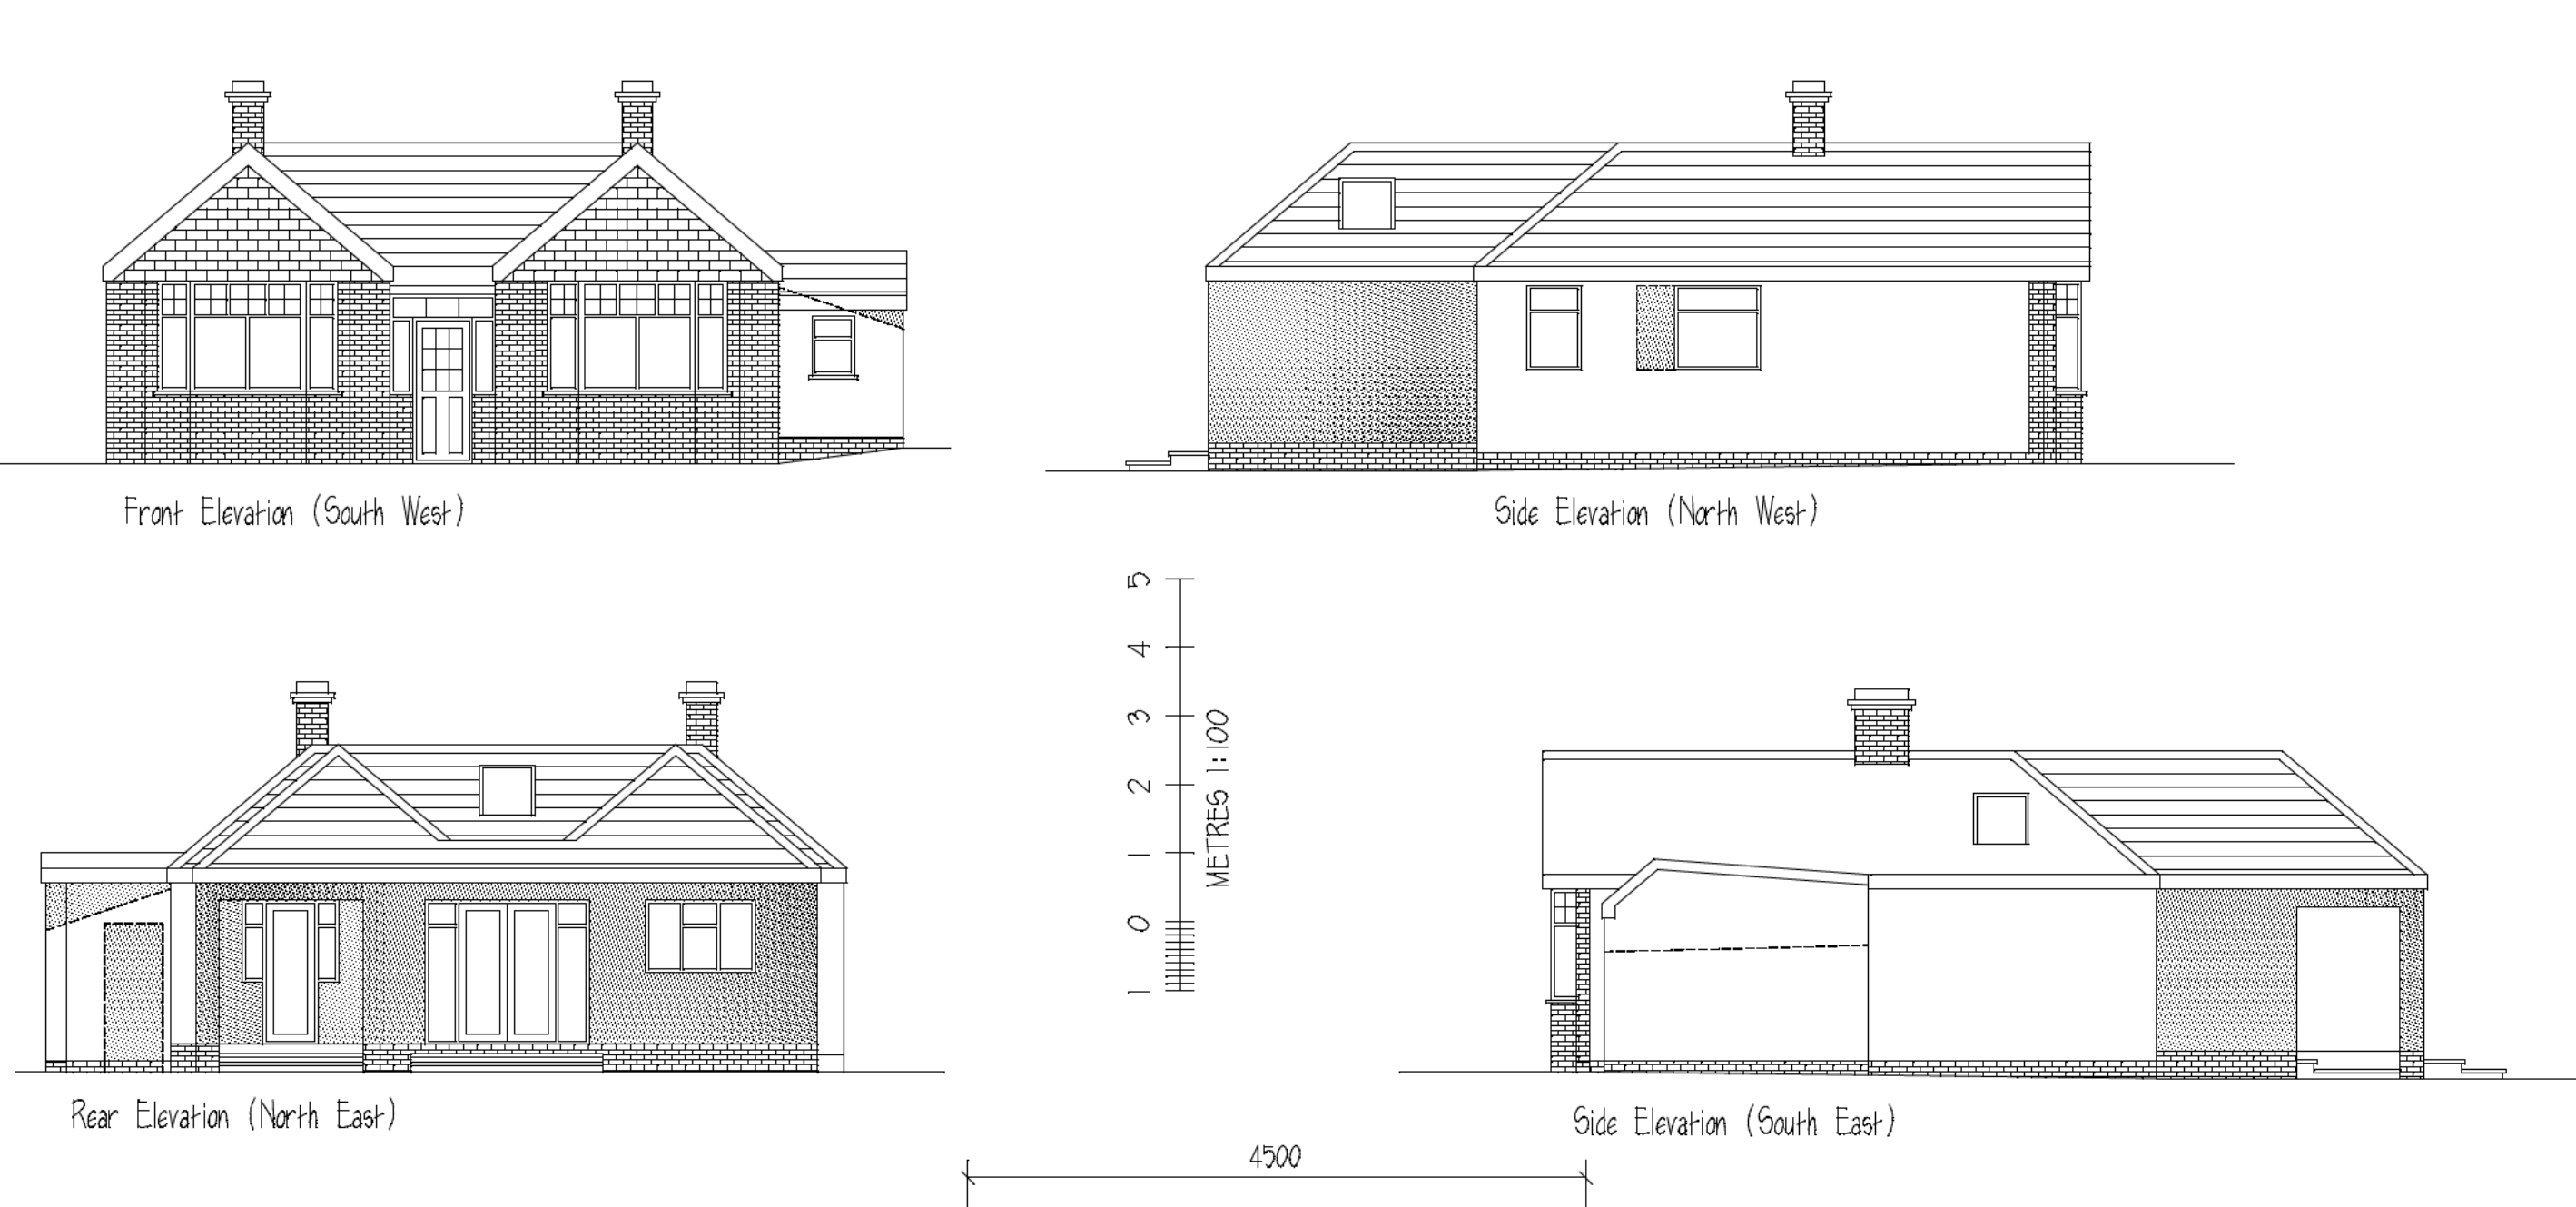


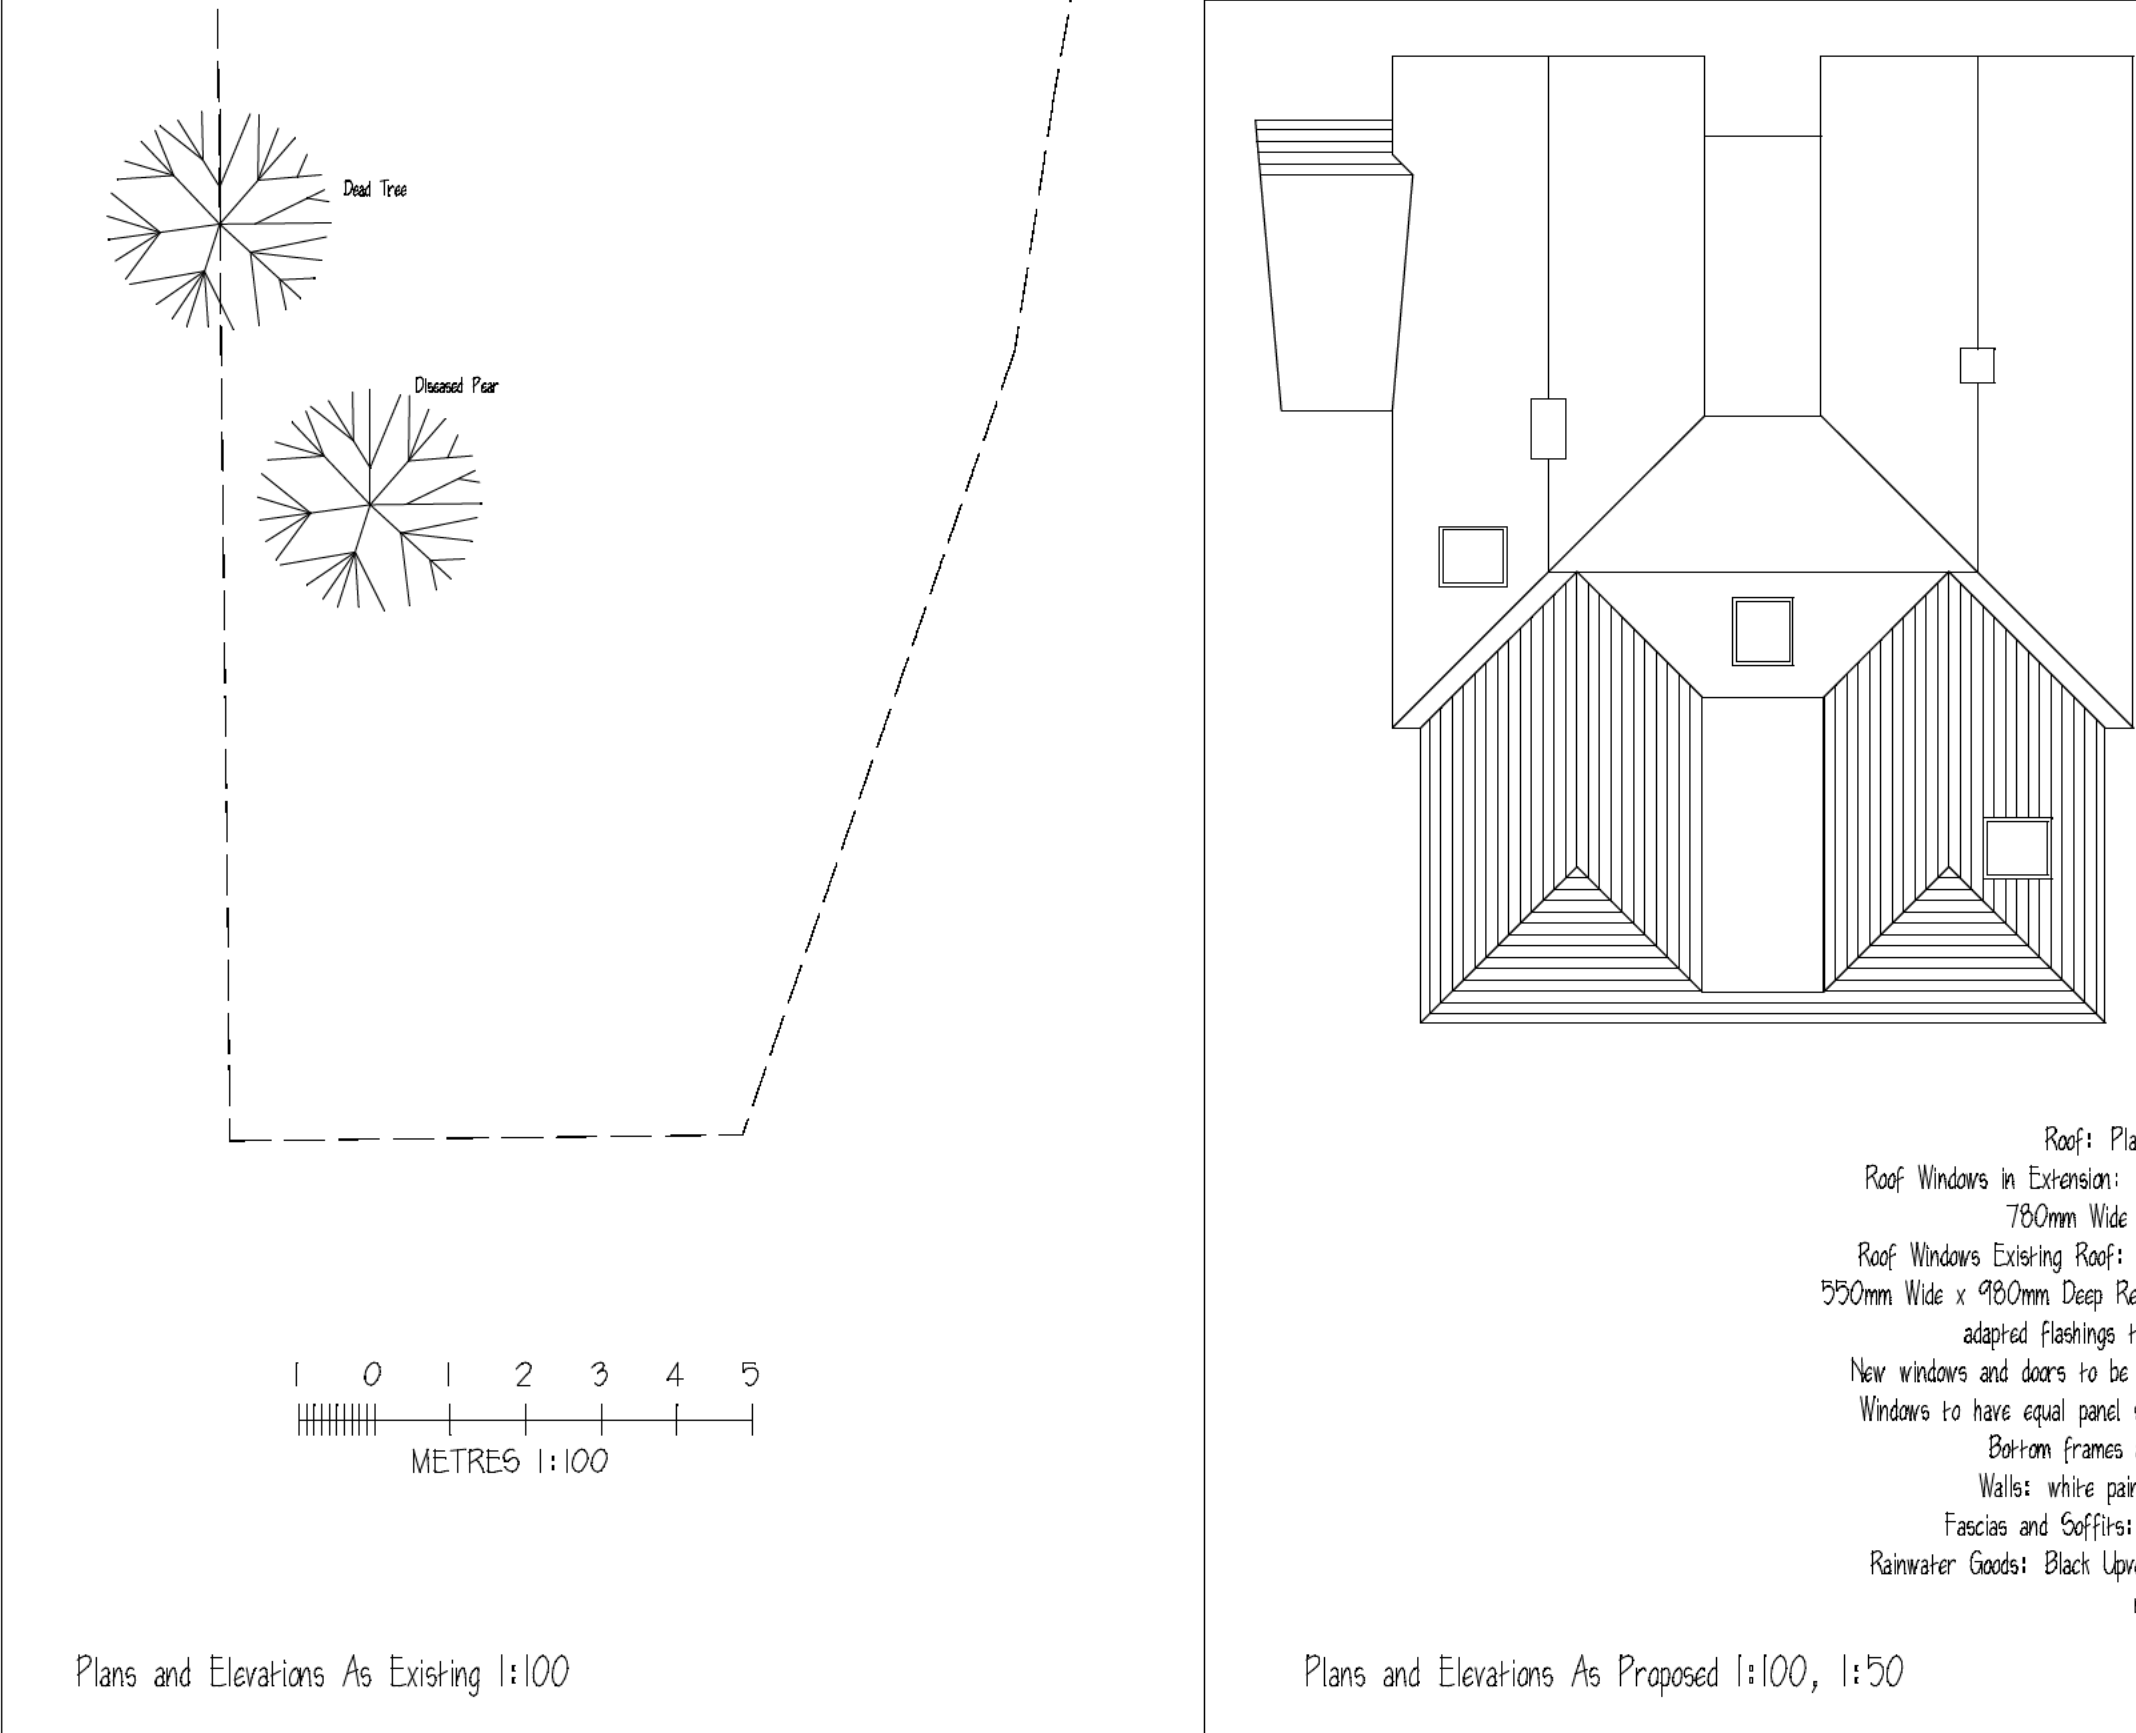


ALL DIMENSIONS & INFORMATION FOUND ON THESE DRAWINGS ARE TO BE CHECKED BY THE CONTRACTOR PRIOR TO COMMENCEMENT OF ANY WORKS ON SITE. ANY DISCREPANCIES FOUND ARE TO BE DISCUSSED WITH 'IF IN DOUBT - 'ASK'

REVISIONS:-

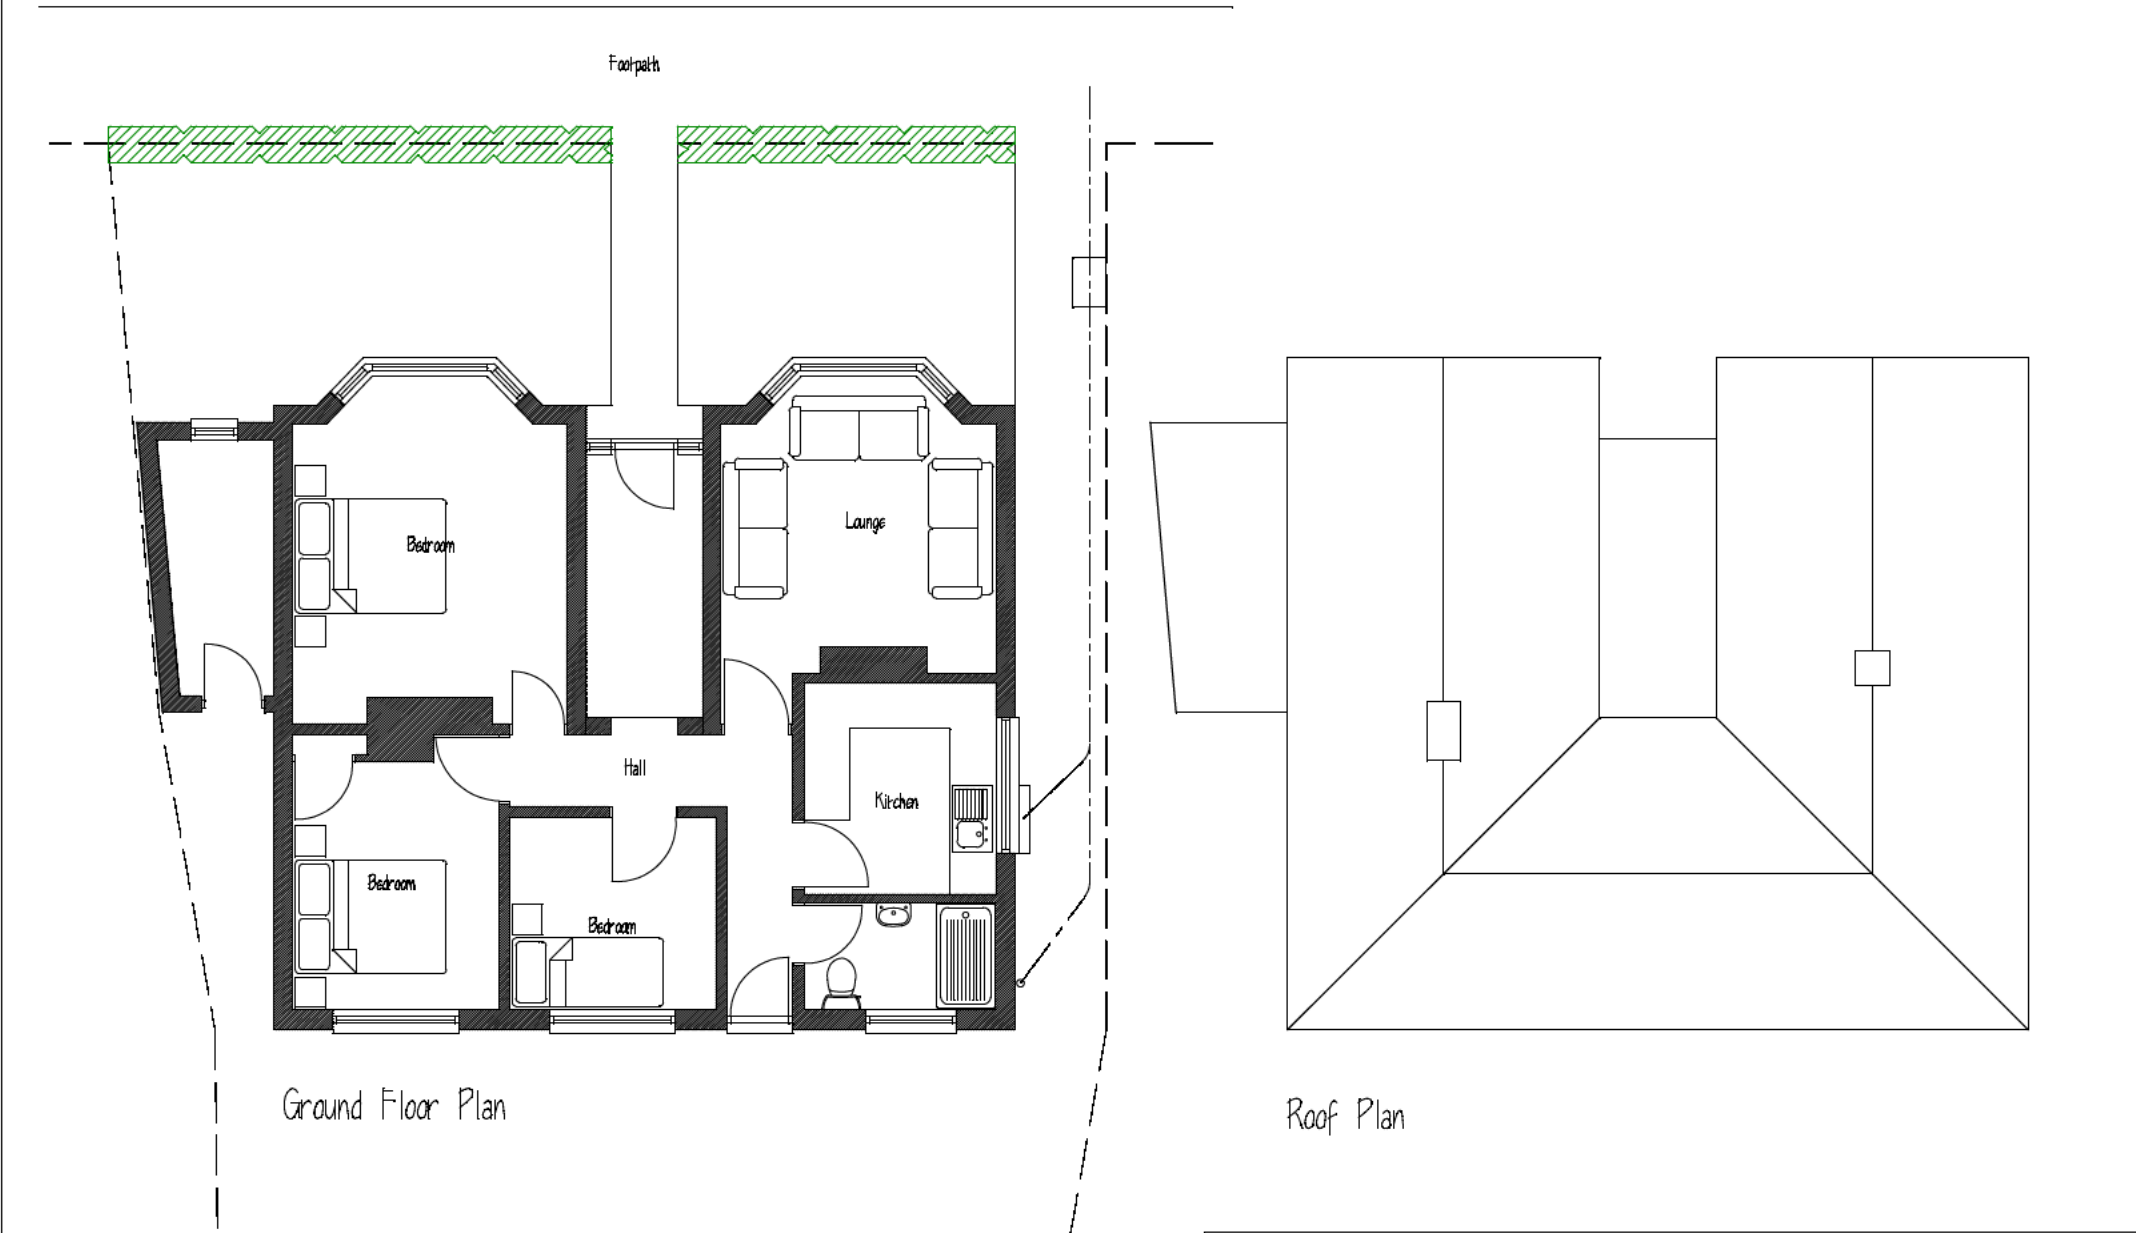

NOTES: Location Plan 1:1250 Ordnance Survey Licence No 481991

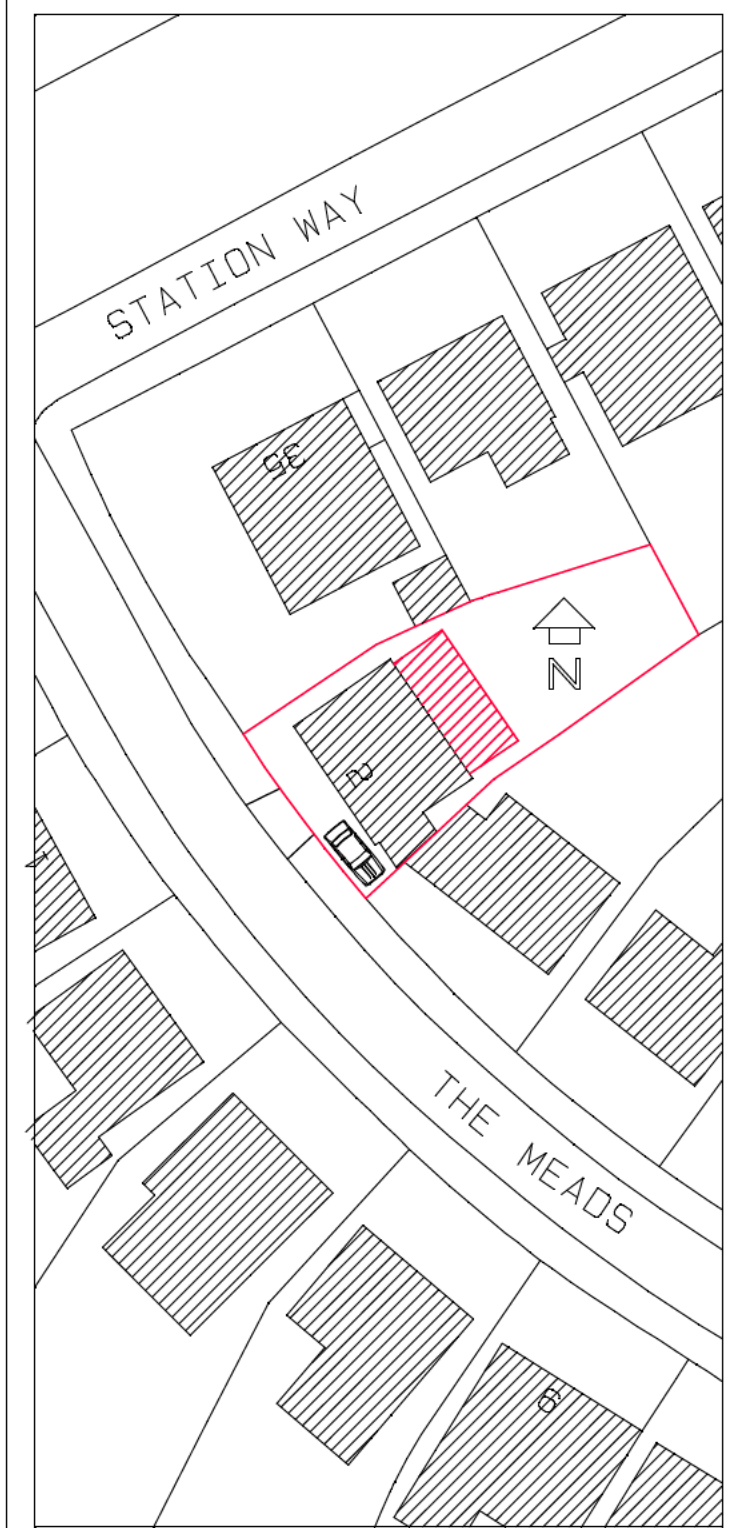

Site Plan 1:500 Ordnance Survey Licence No 481991

PROJECT:-
2 The Meads
Letchworth
Herts

TITLE:-
Plans and Elevations
as Existing and Proposed

SCALE:- 1:50, 1:100 (A1)
DATE:- Aug 2025

JOB/DRG. No:-
1582:01C