



Existing Ground Floor Plan




Location Plan

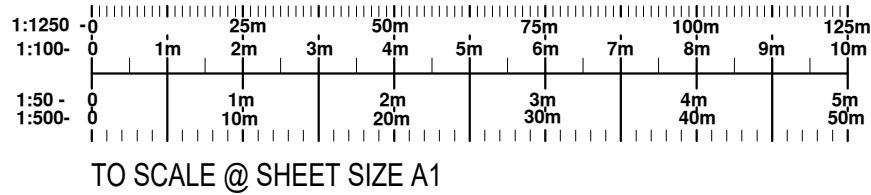


REVISION	DESCRIPTION	DATE	
DATE	CLIENT/PROJECT		
SCALE	2 Whitechurch Gardens, Letchworth		
1:50 1:1250			
DRAWING STATUS	DRAWING TITLE		
CONSTRUCTION	Alterations		
NO UNAUTHORISED PRINTING OR DIGITAL SCANNING ALLOWED © COPYRIGHT 2020	TEL / FAX: 01628 006014		
	Ref: 119		01A

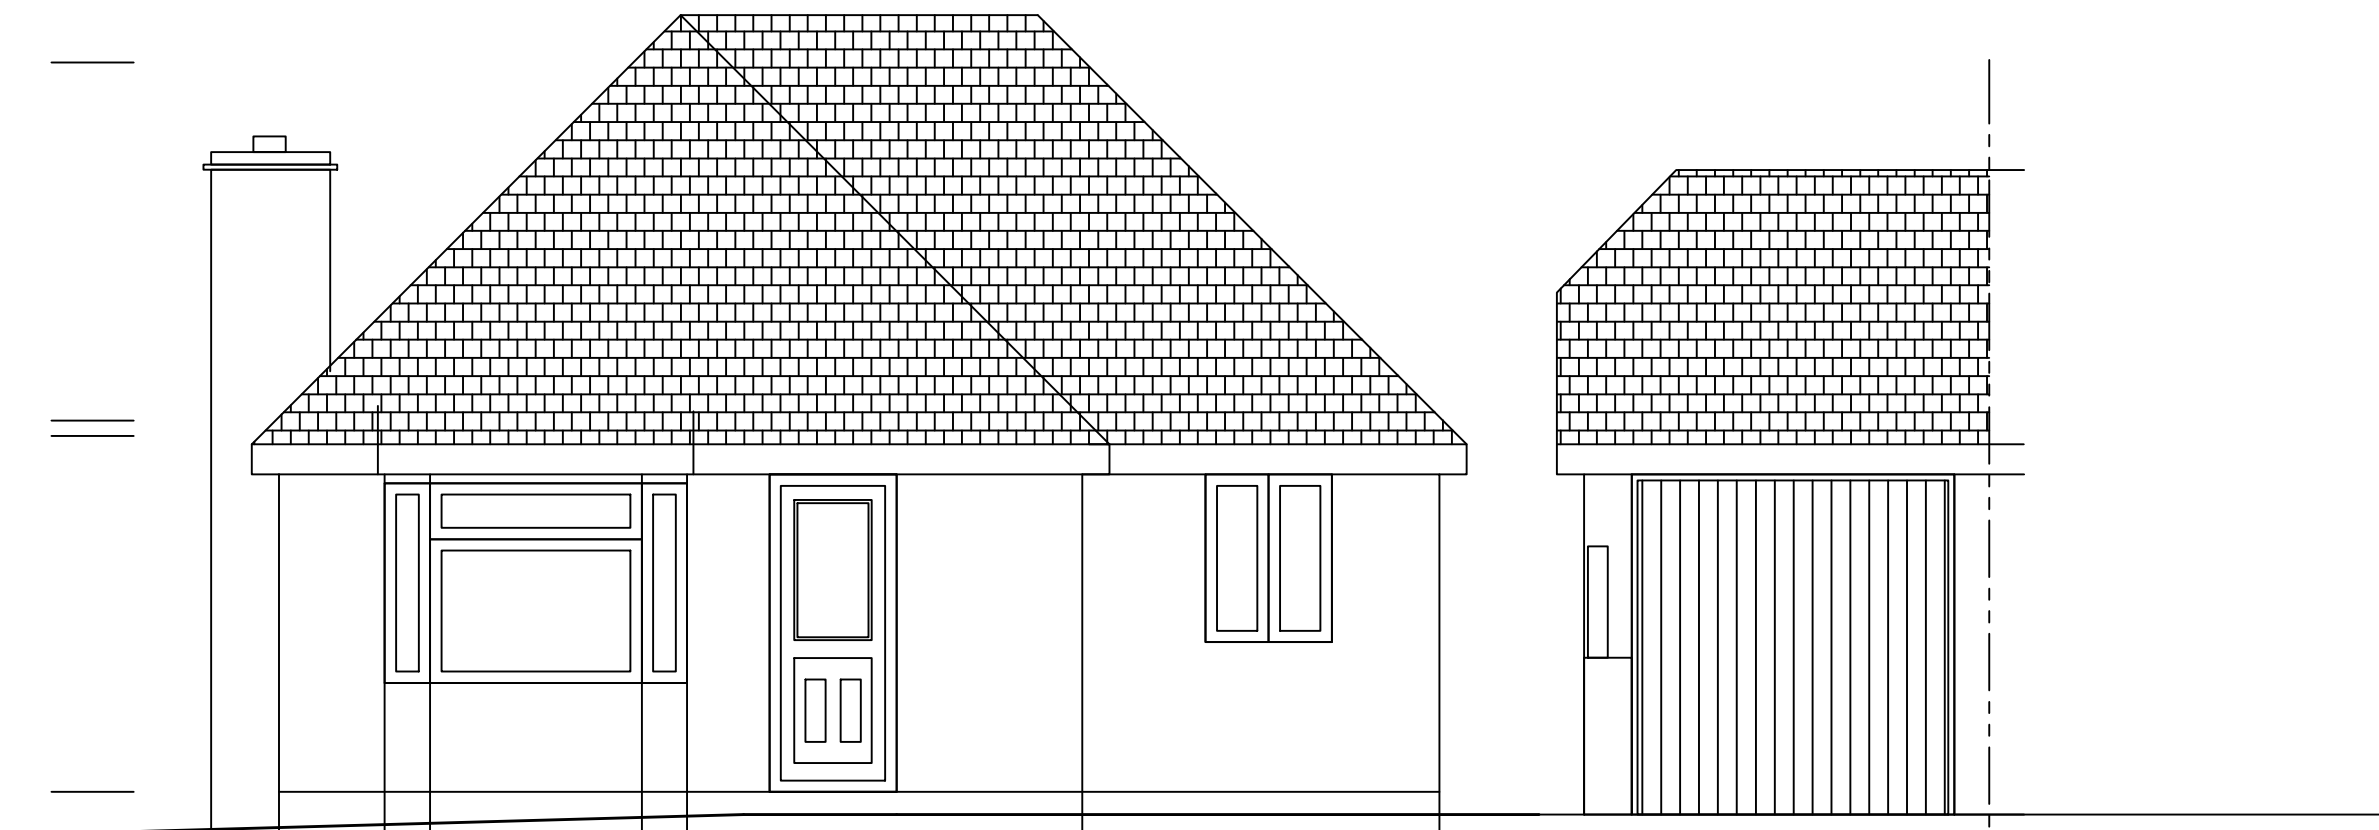


Existing Front Elevation

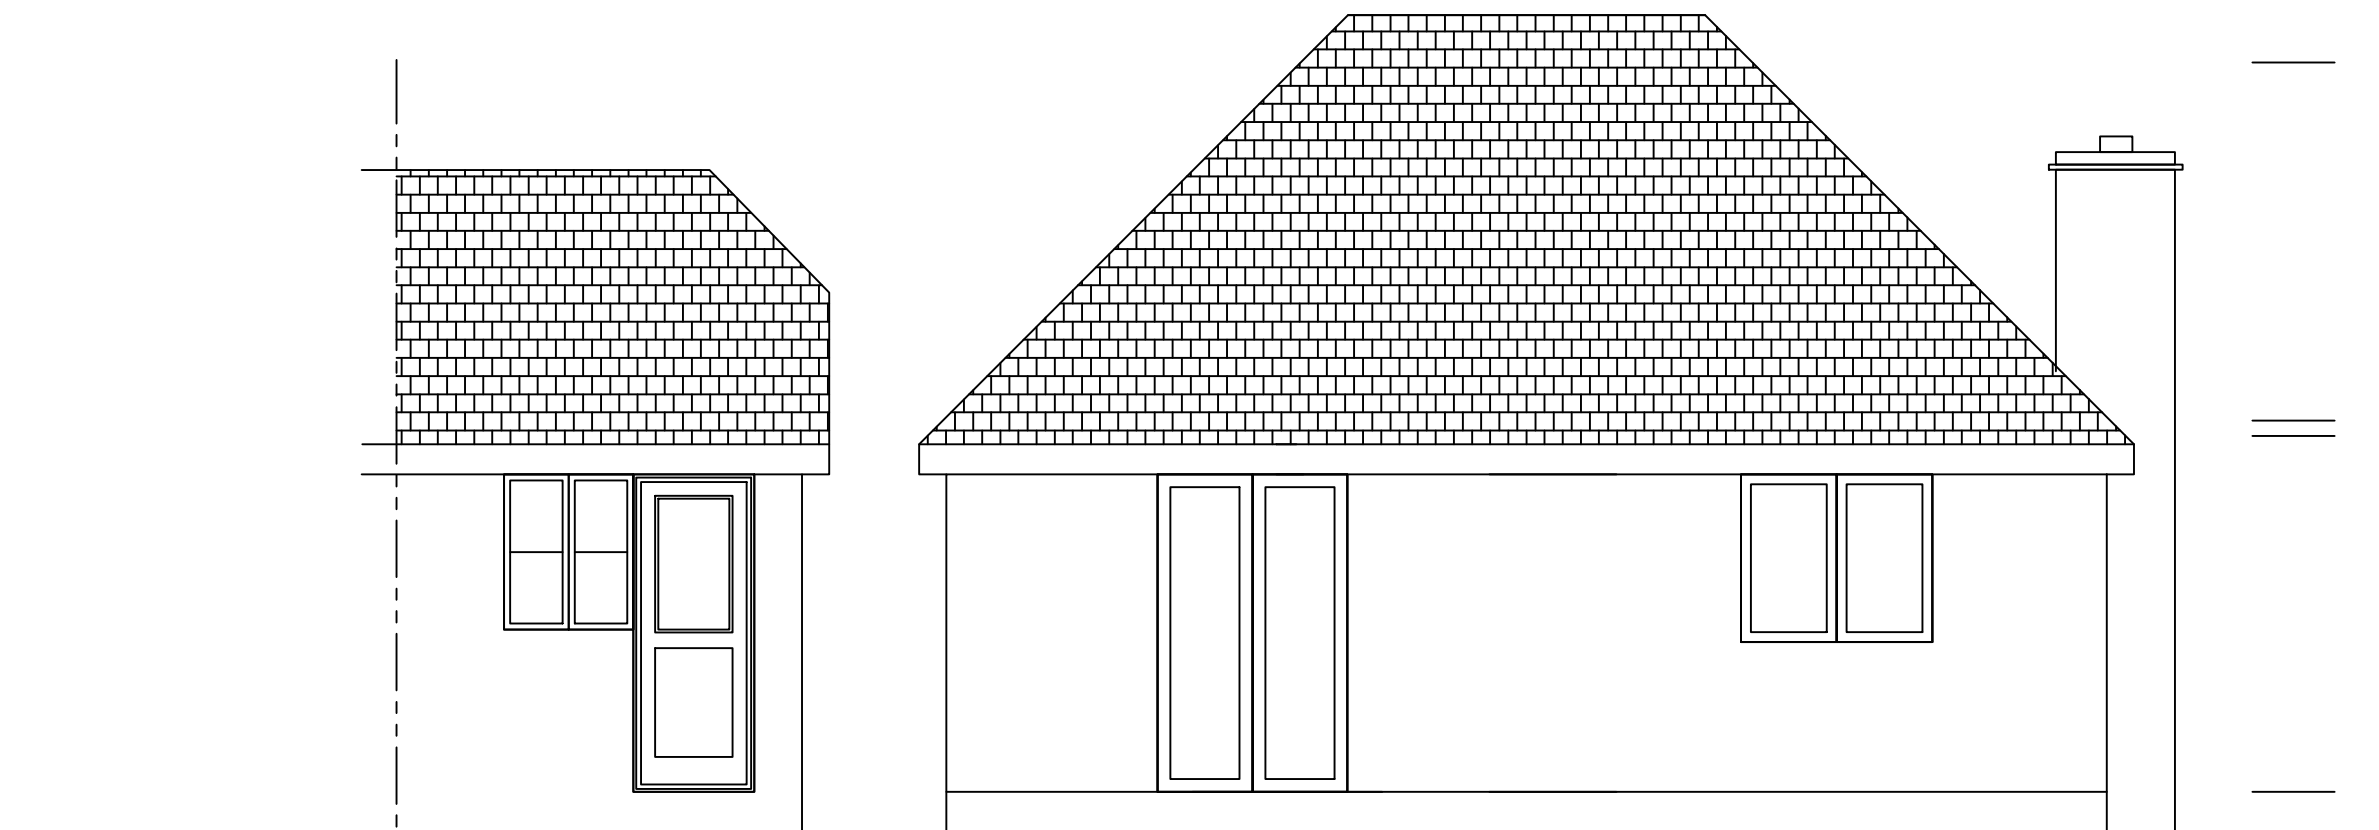


Existing Rear Elevation

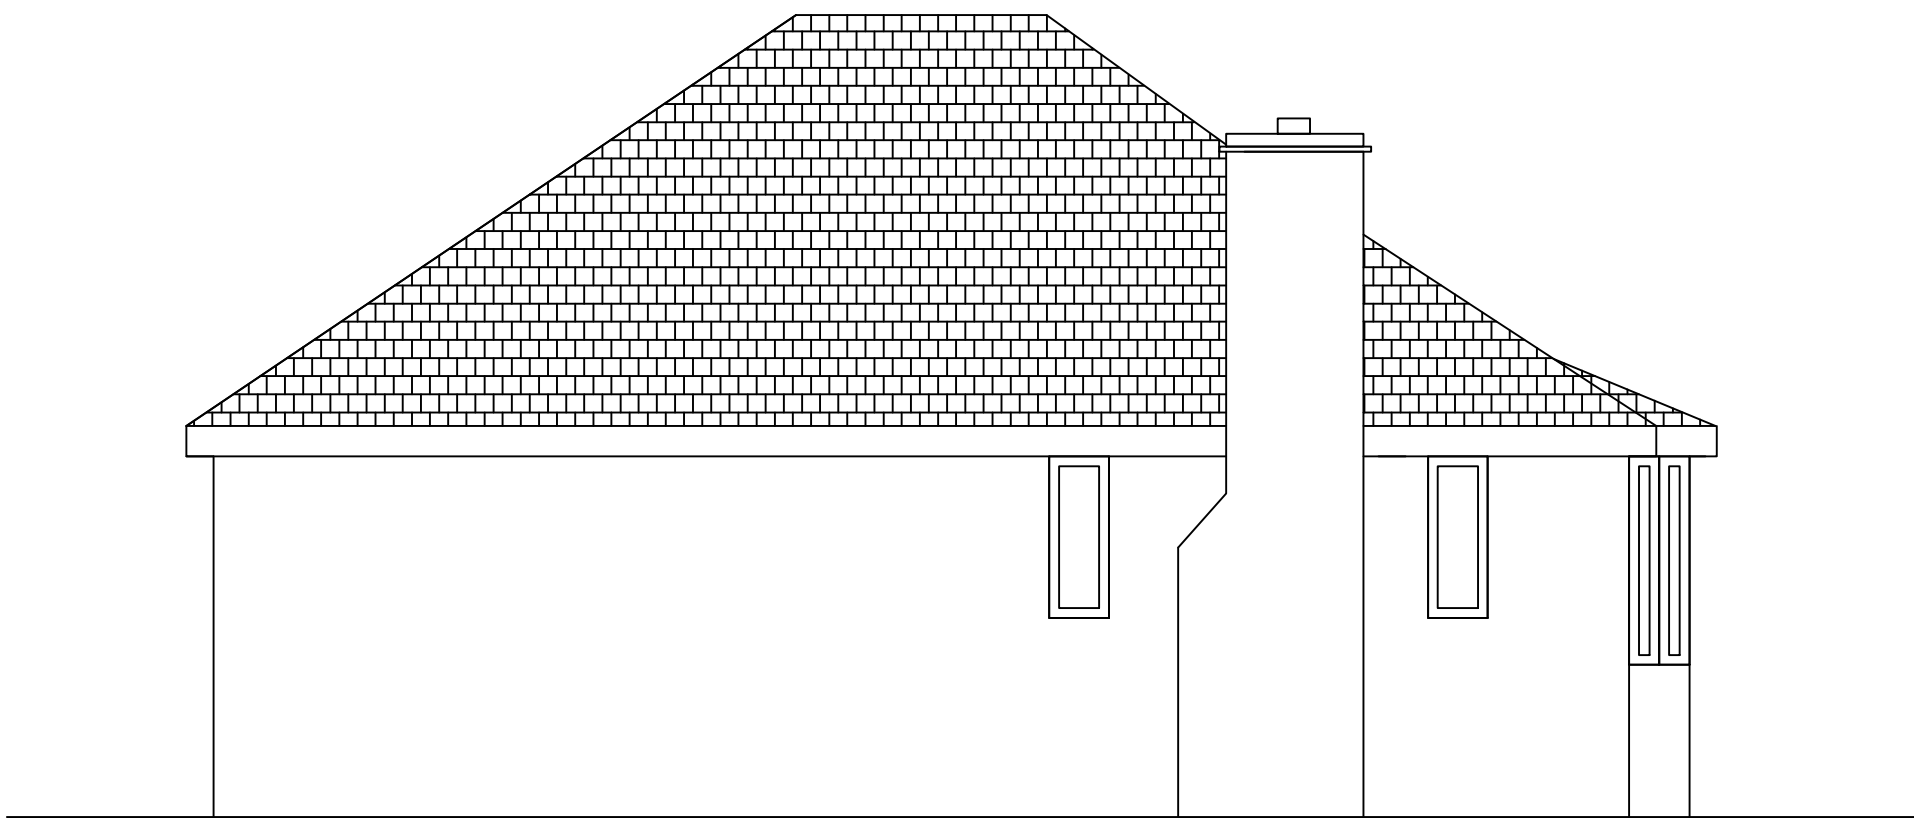


Existing Side Elevation

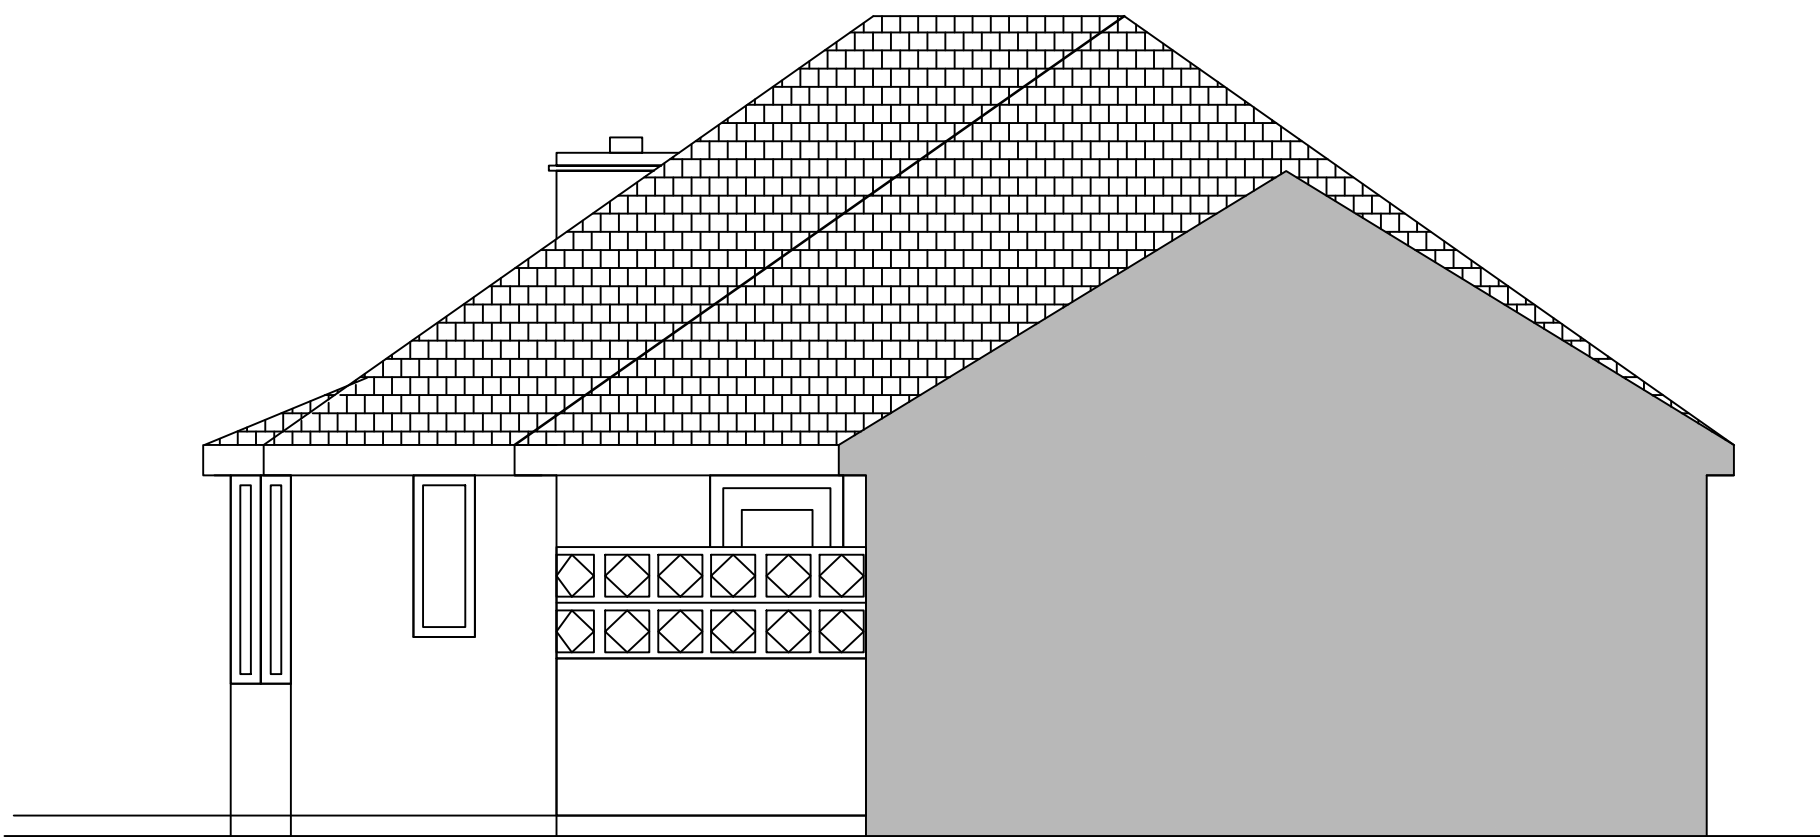


Existing Side Elevation

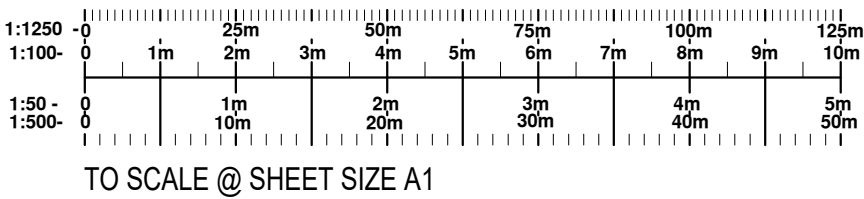


REVISION	DESCRIPTION	DATE	
DATE	CLIENT/PROJECT		
SCALE	2 Whitechurch Gardens, Letchworth		
DRAWING STATUS	DRAWING TITLE		
CONSTRUCTION	Alterations		
NO UNAUTHORISED PRINTING OR DIGITAL SCANNING ALLOWED 'C' COPYRIGHT 2020		Ref: 119	01B

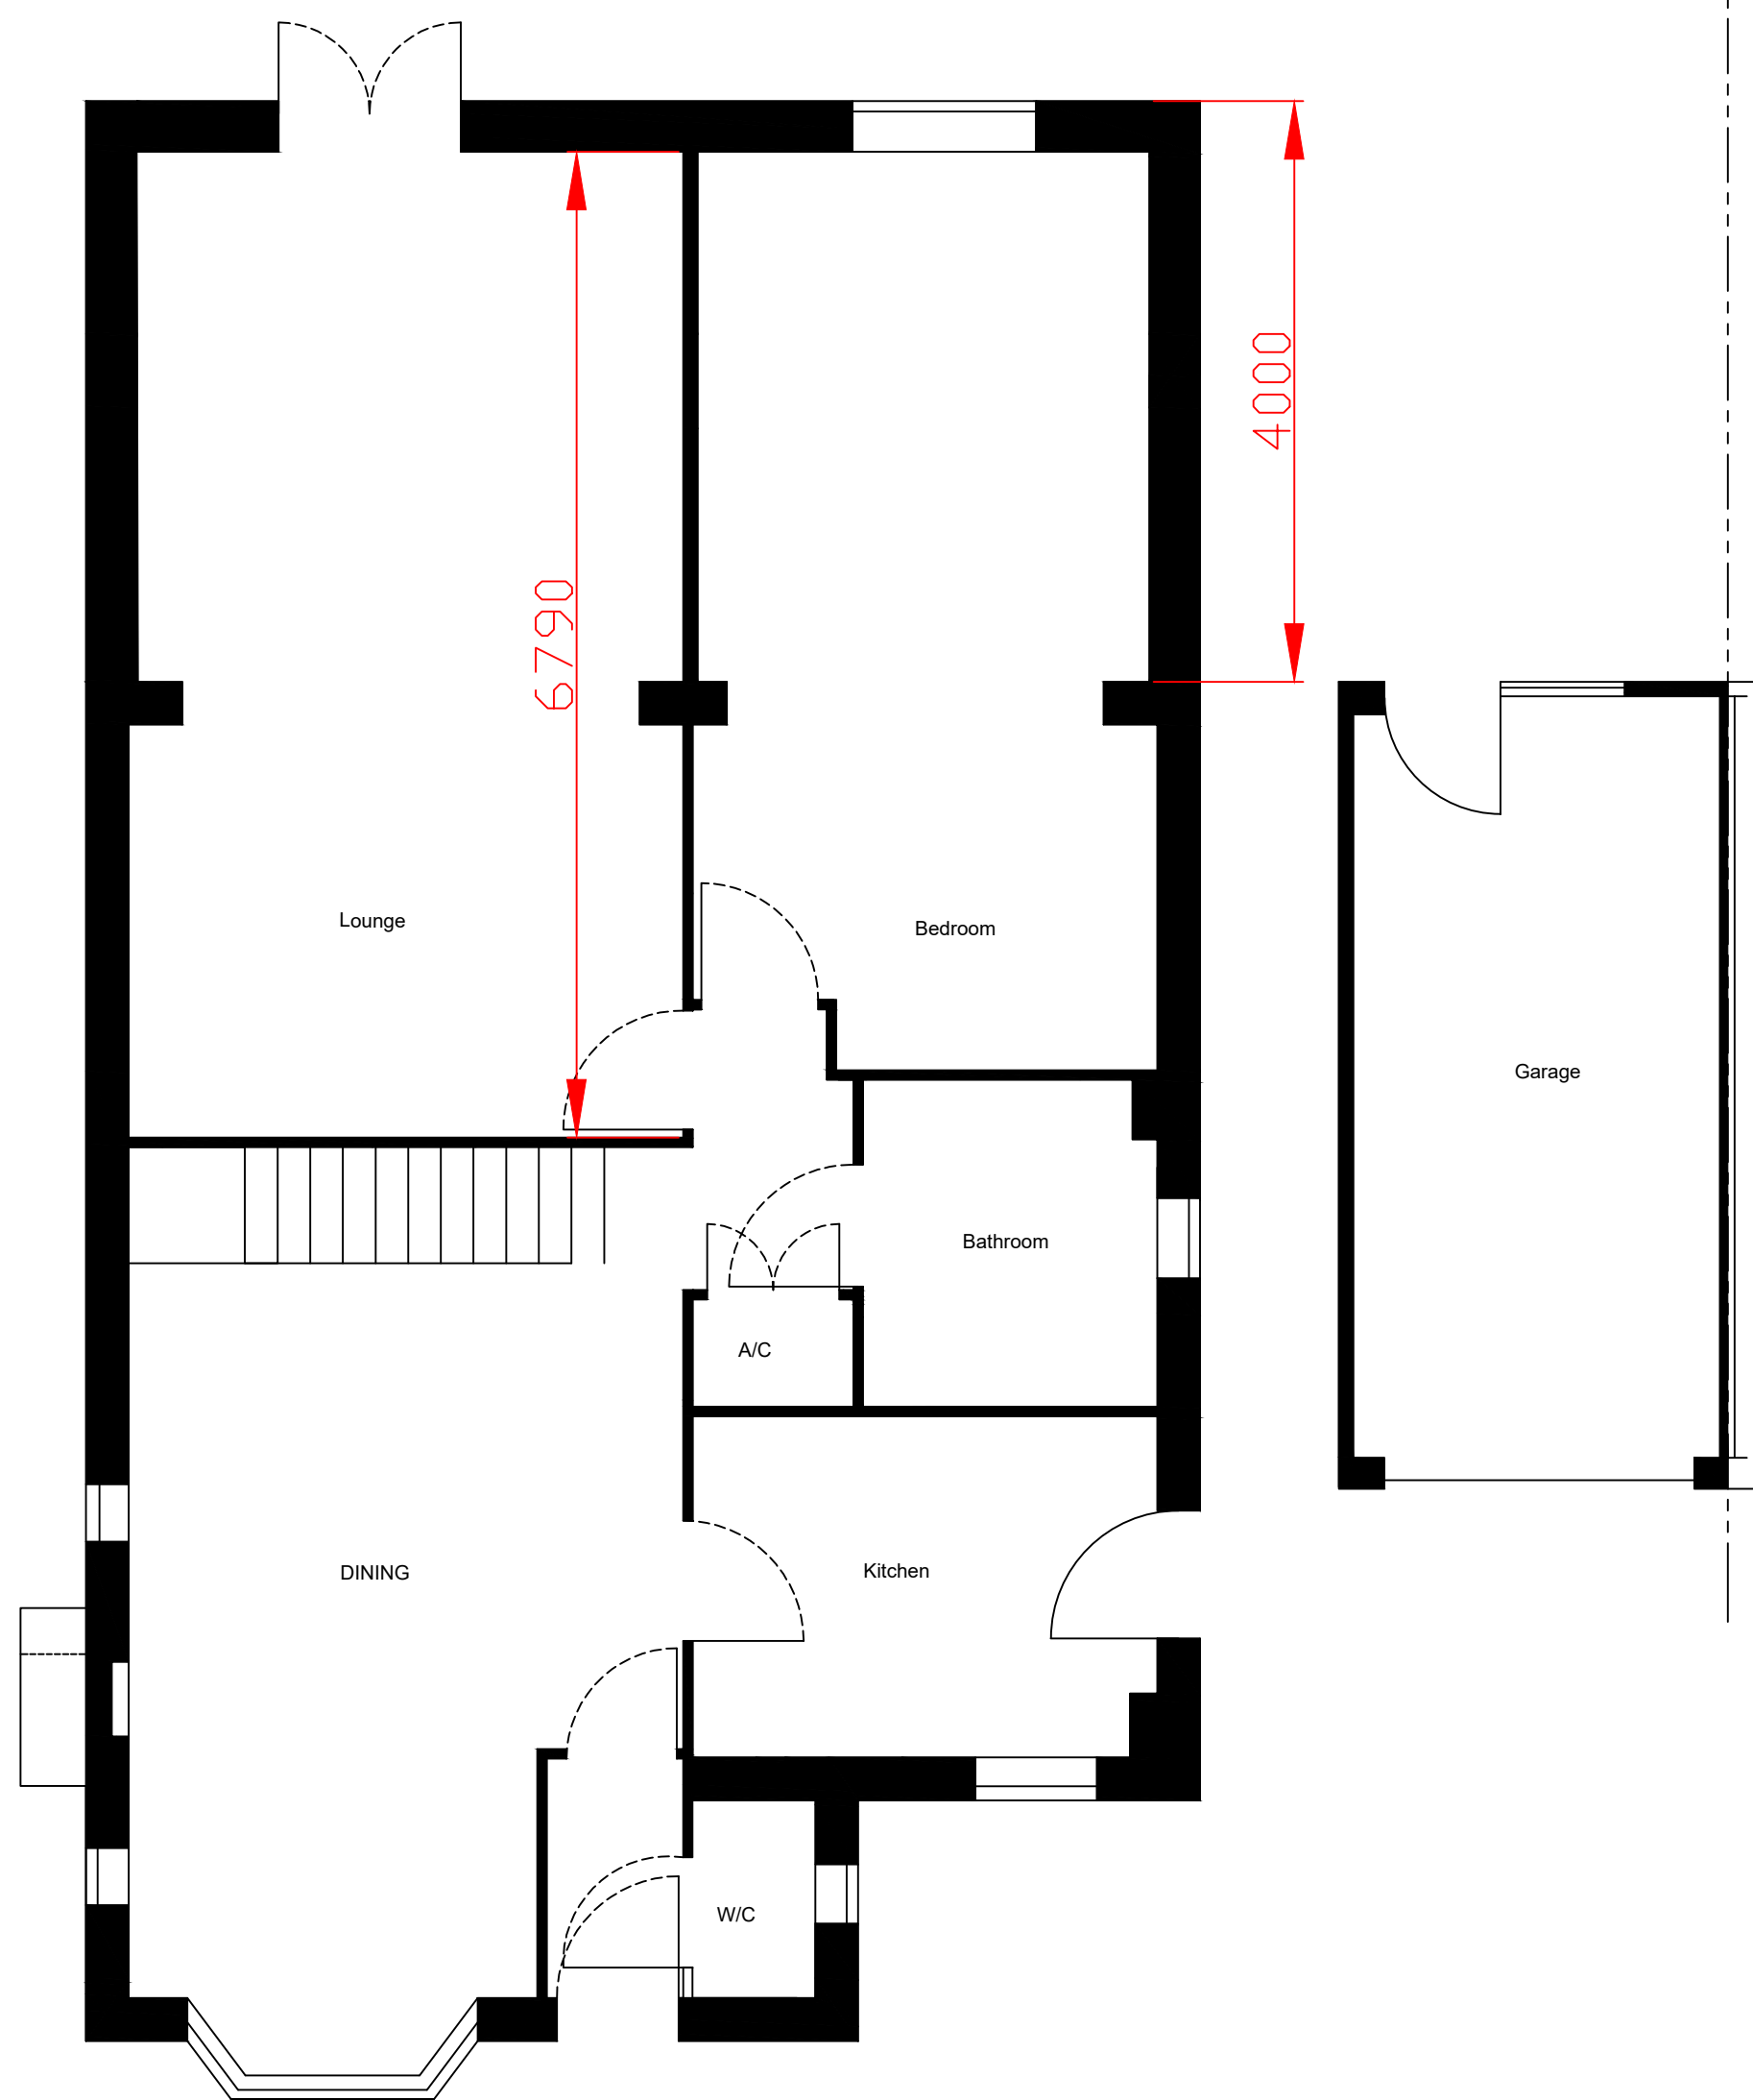


Proposed Ground Floor Plan

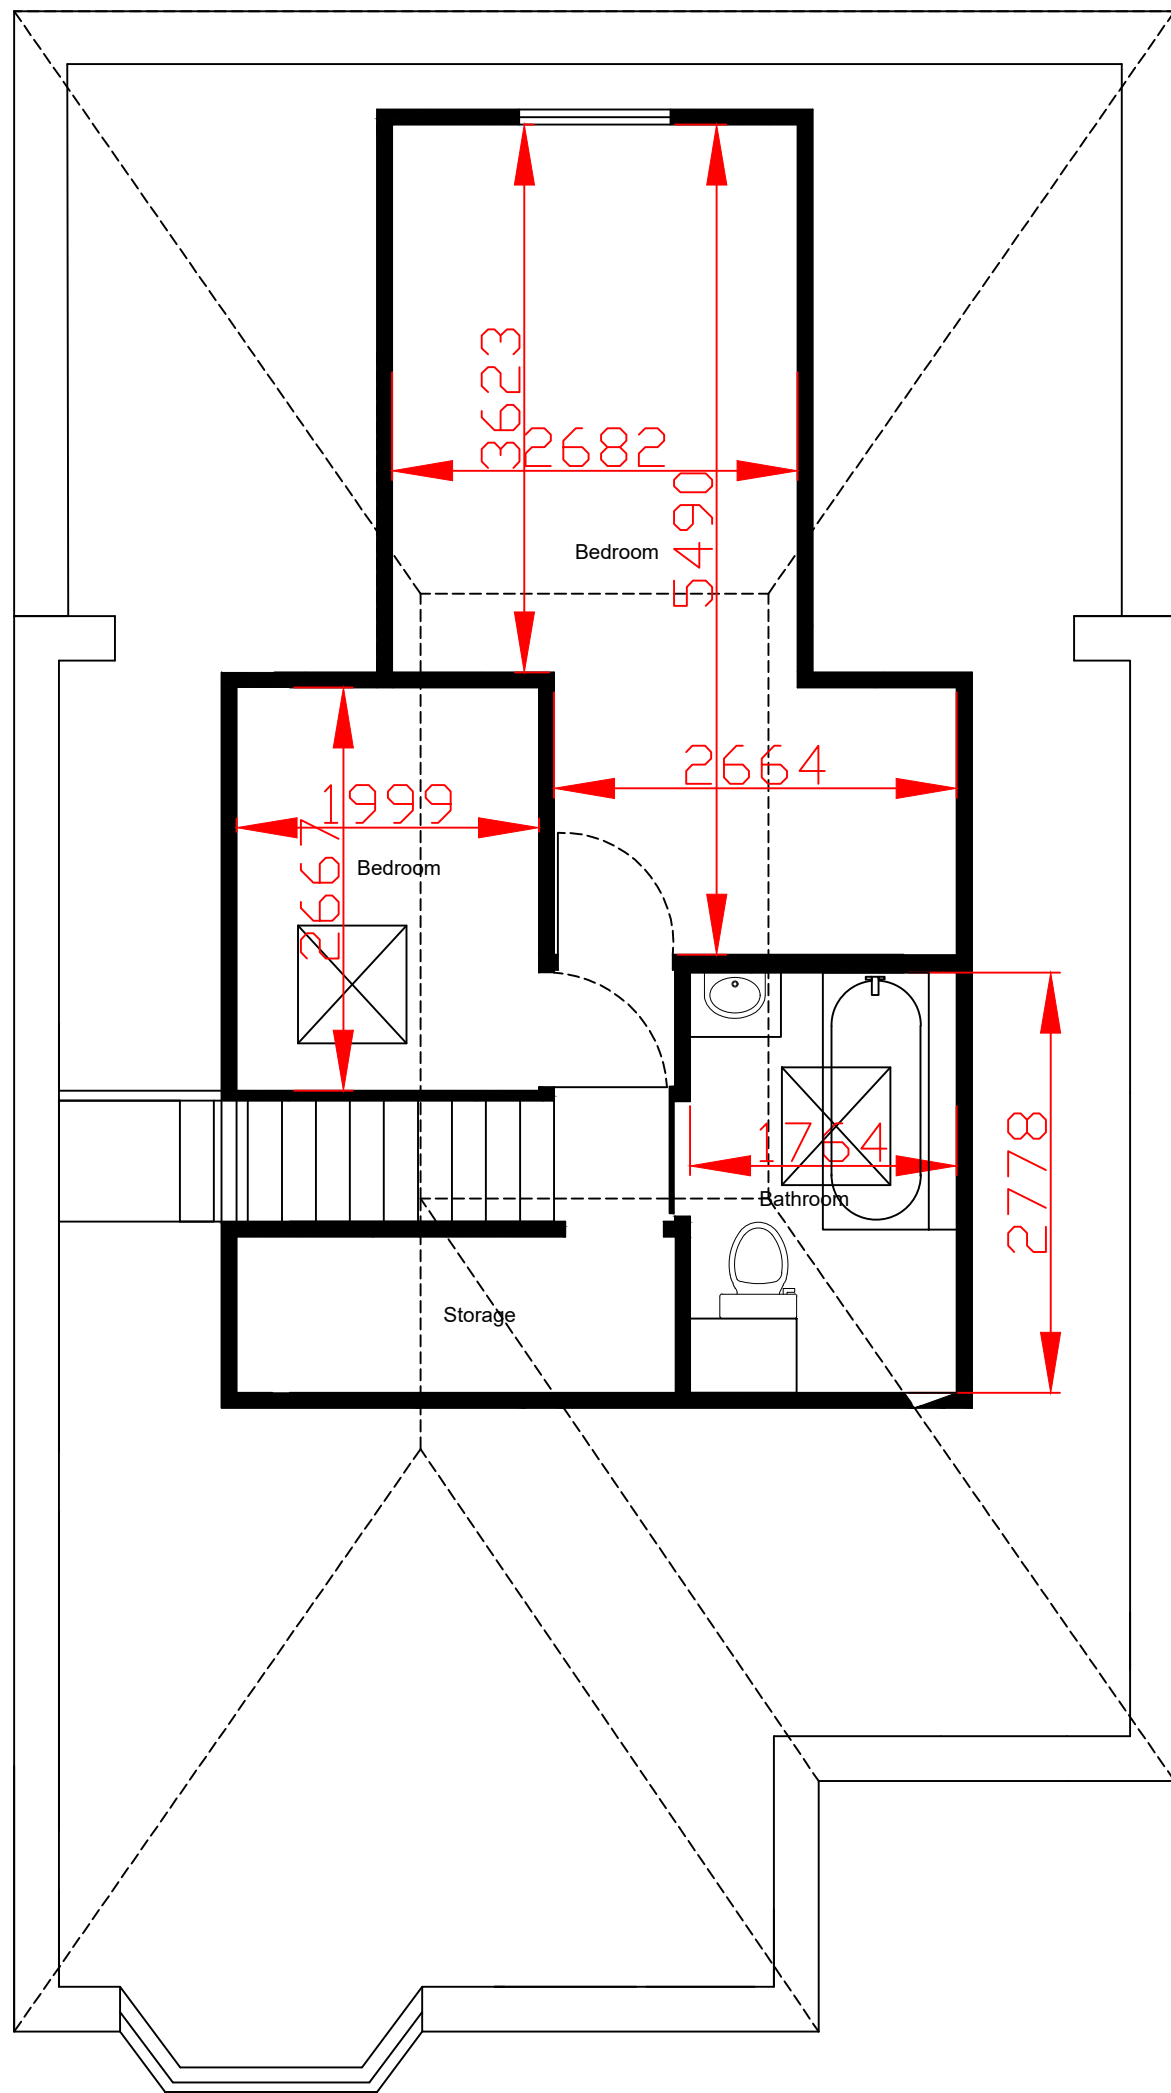

Proposed First Floor Plan

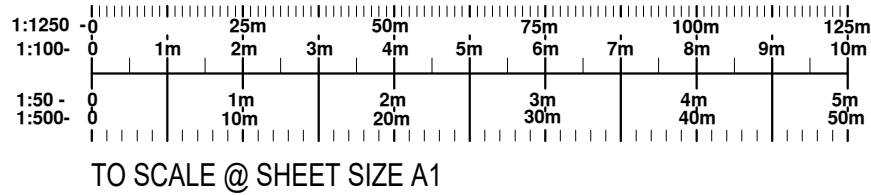


REVISION	DESCRIPTION	DATE
DATE	CLIENT/PROJECT	
SCALE	2 Whitechurch Gardens, Letchworth	
DRAWING STATUS	DRAWING TITLE	
CONSTRUCTION	Alterations	
NO UNAUTHORISED PRINTING OR DIGITAL SCANNING ALLOWED © COPYRIGHT 2020		Ref: 119 01C

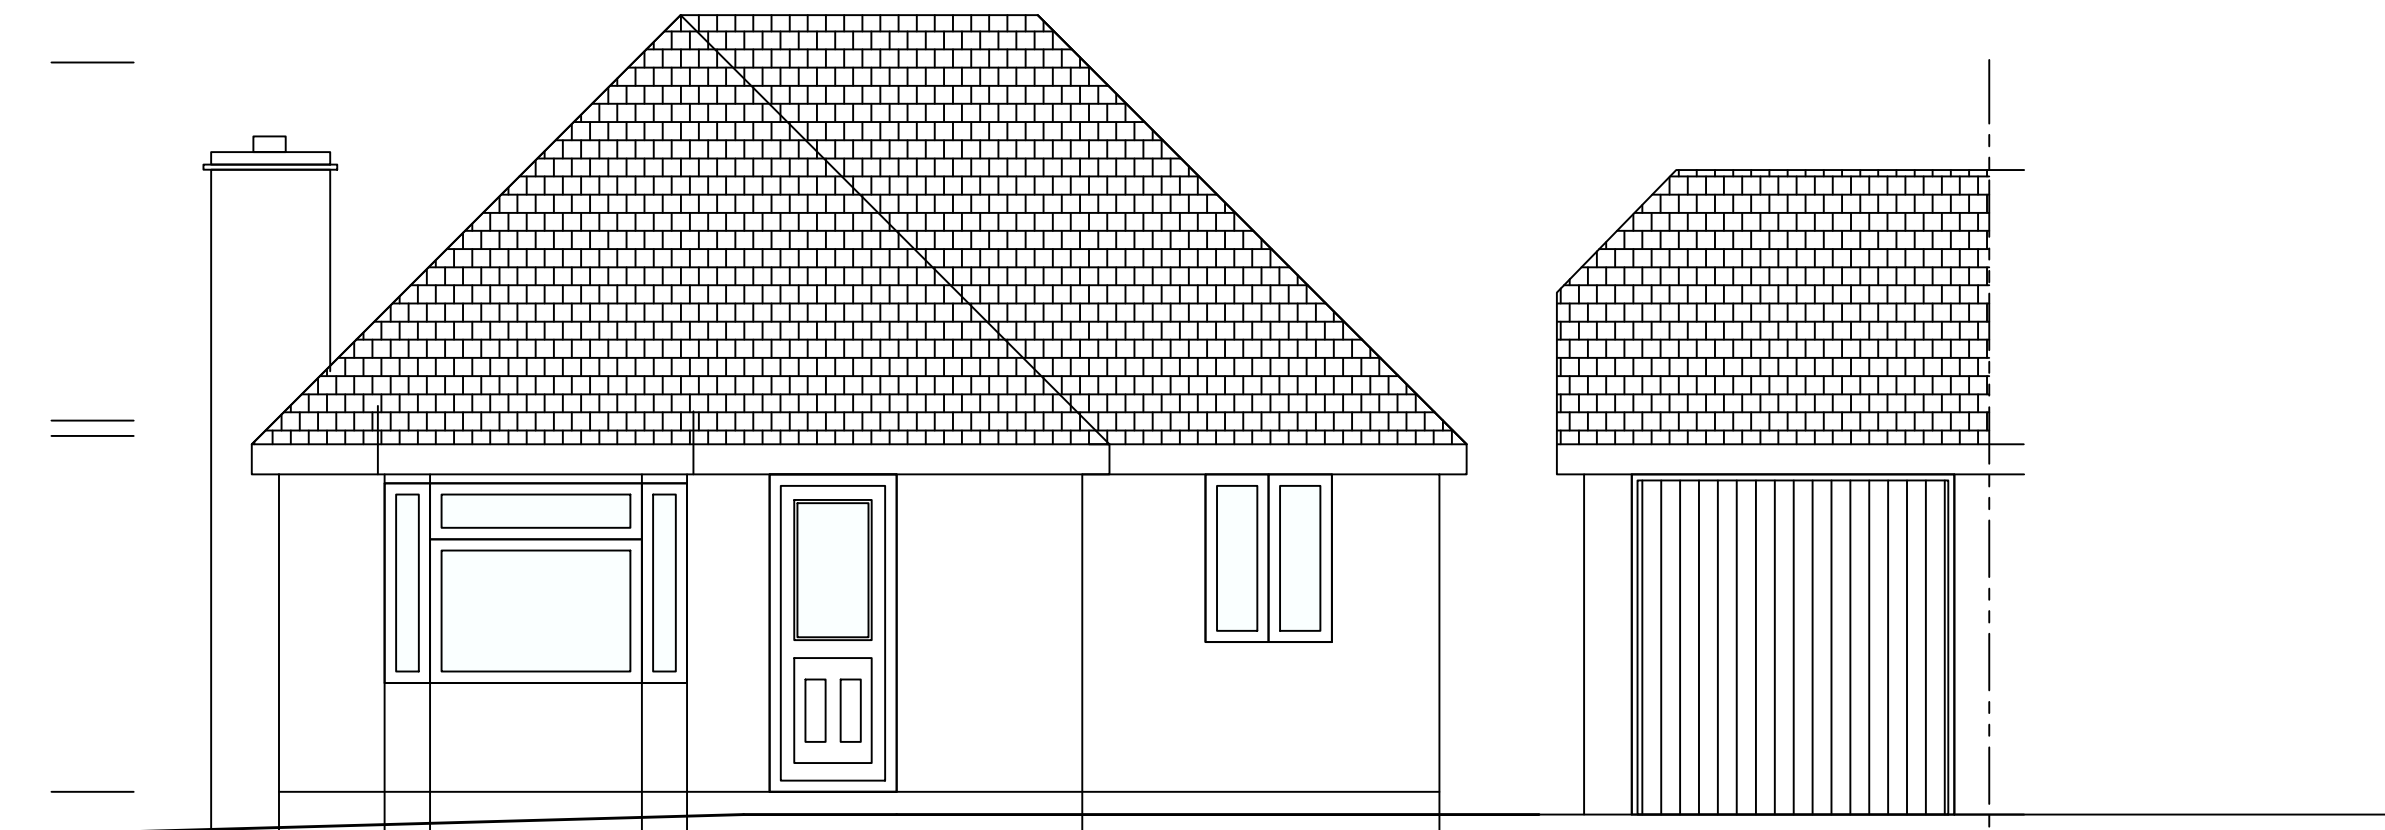


Proposed Front Elevation




Proposed Rear Elevation

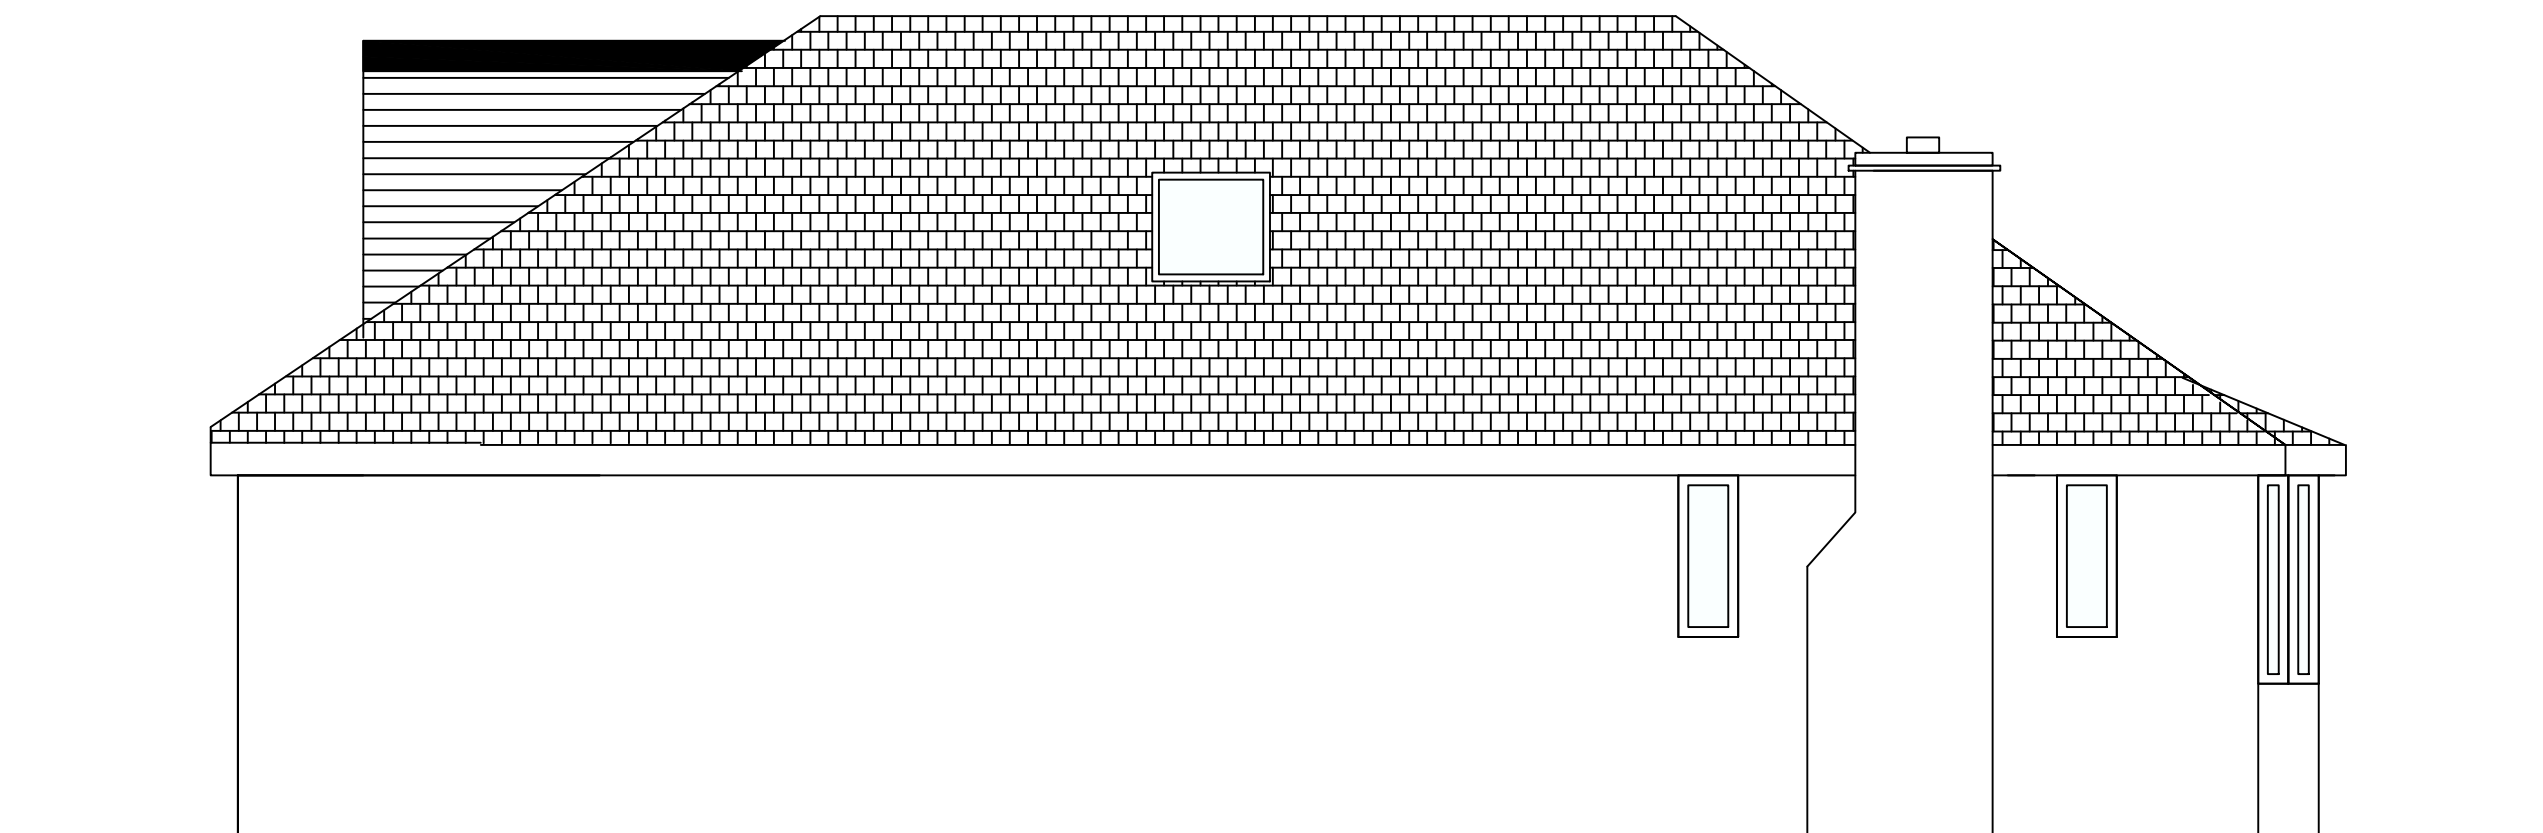


Proposed Side Elevation

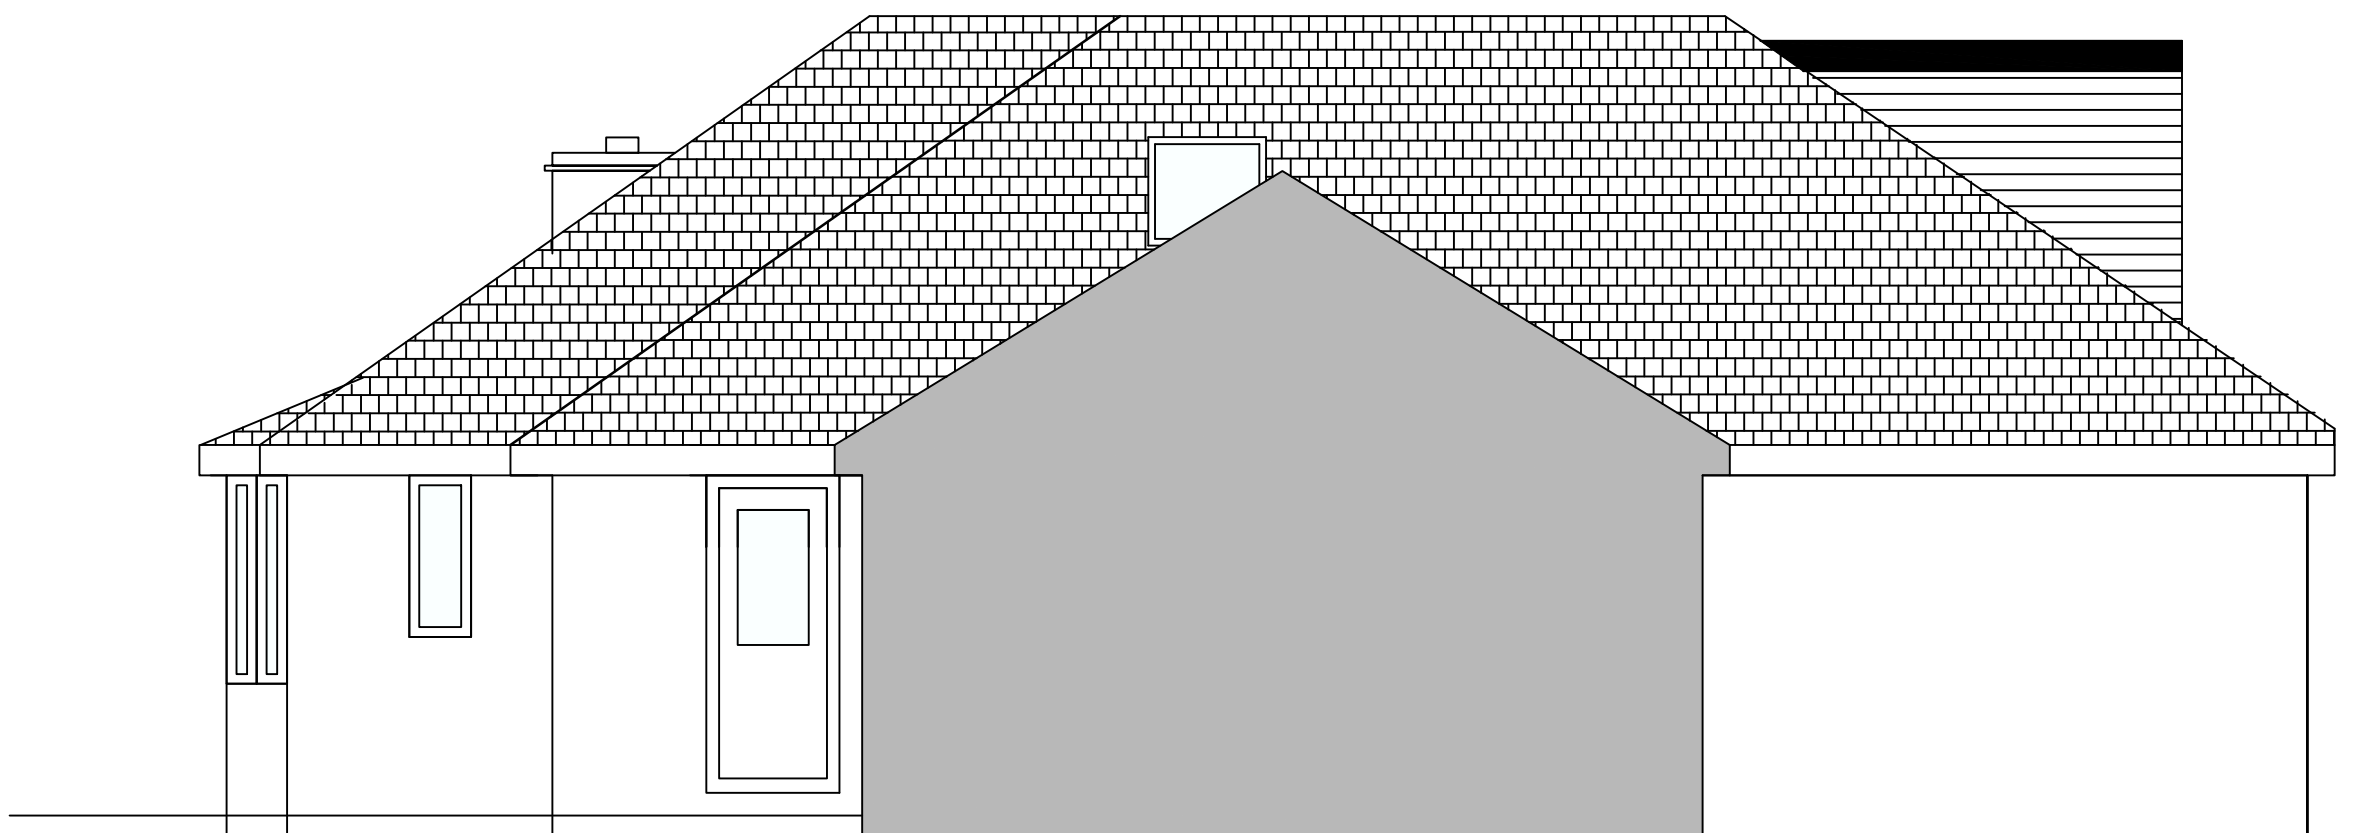


Proposed Side Elevation

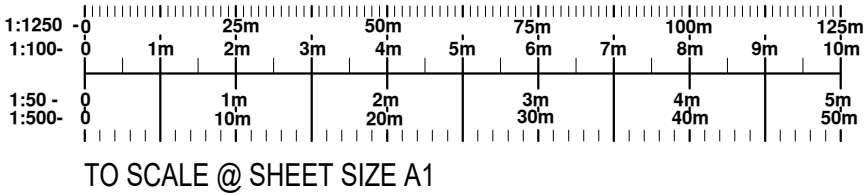



REVISION	DESCRIPTION	DATE	
DATE	CLIENT/PROJECT		
SCALE	2 Whitechurch Gardens, Letchworth		
DRAWING STATUS	DRAWING TITLE		
CONSTRUCTION	Alterations		
NO UNAUTHORISED PRINTING OR DIGITAL SCANNING ALLOWED 'C' COPYRIGHT ©		Ref: 119	01D

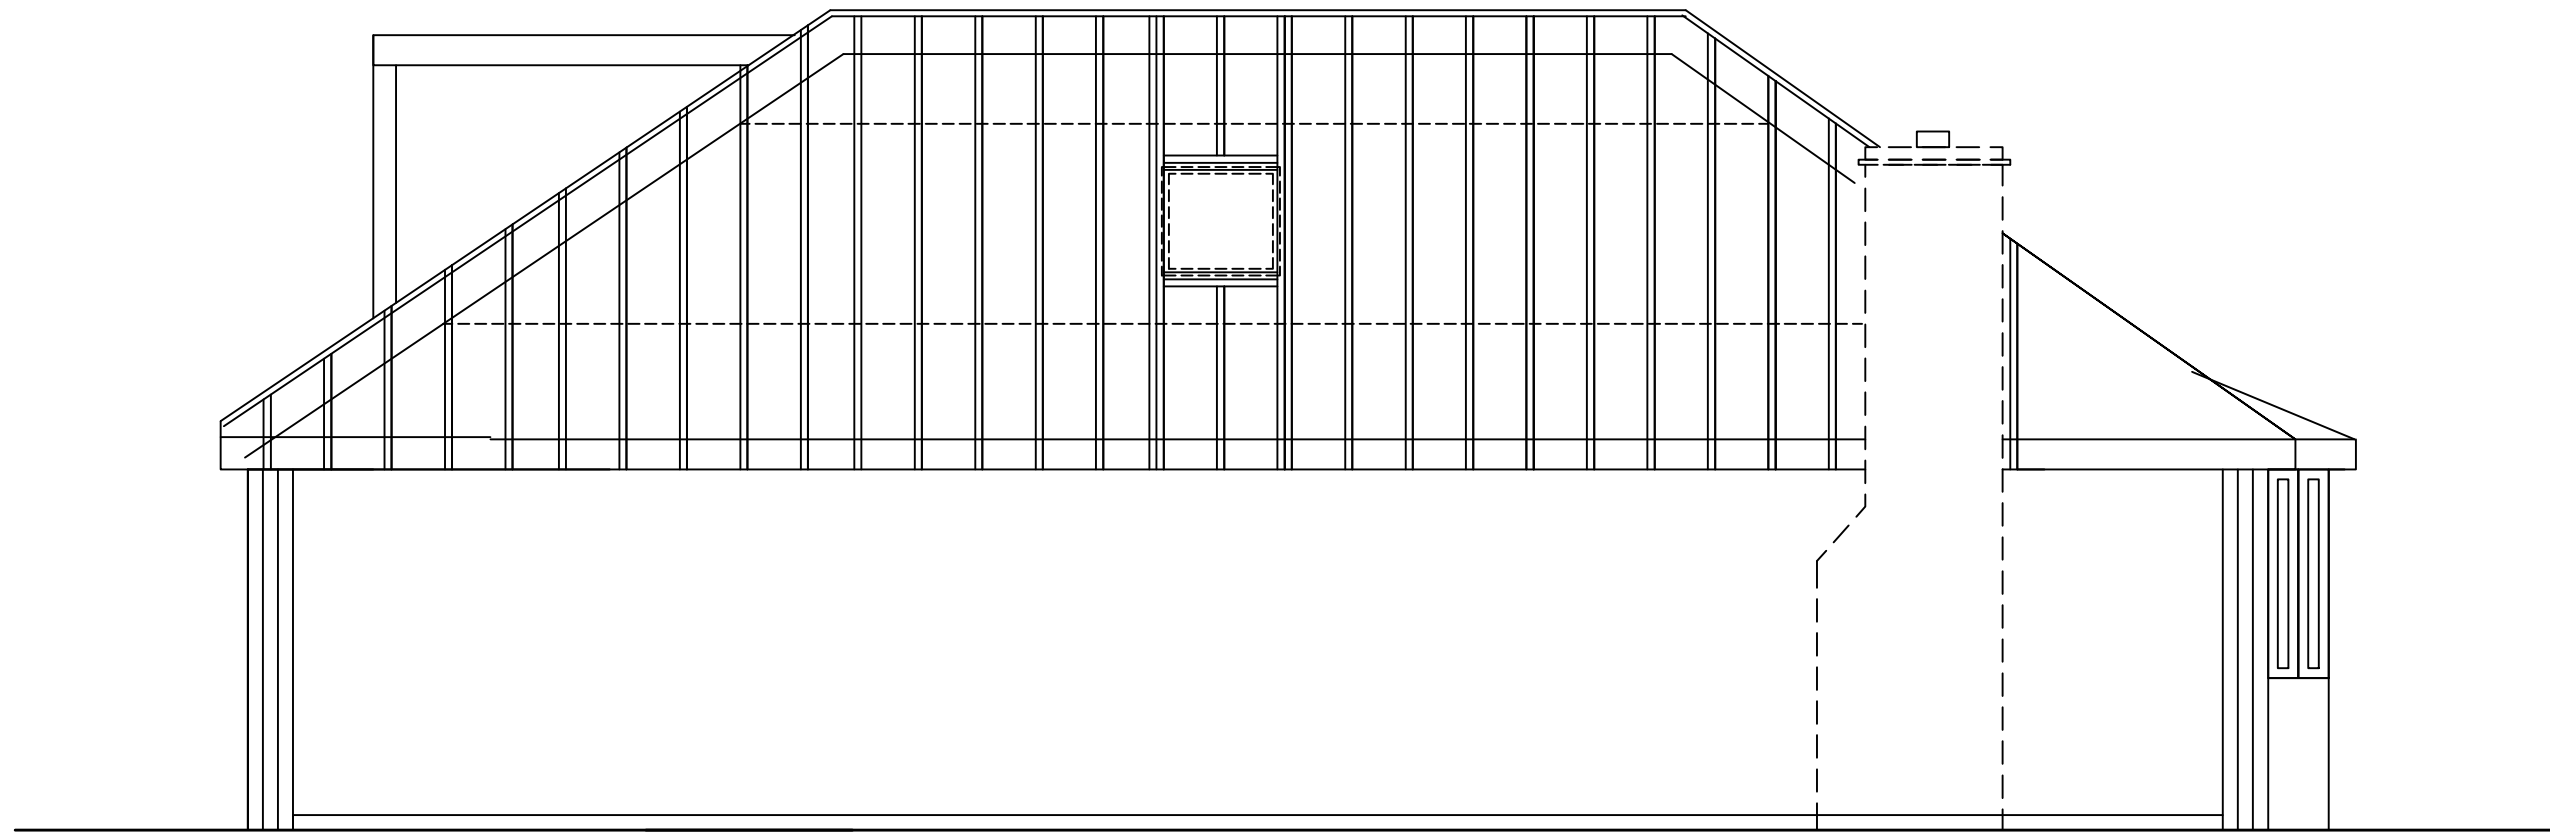


Proposed Section

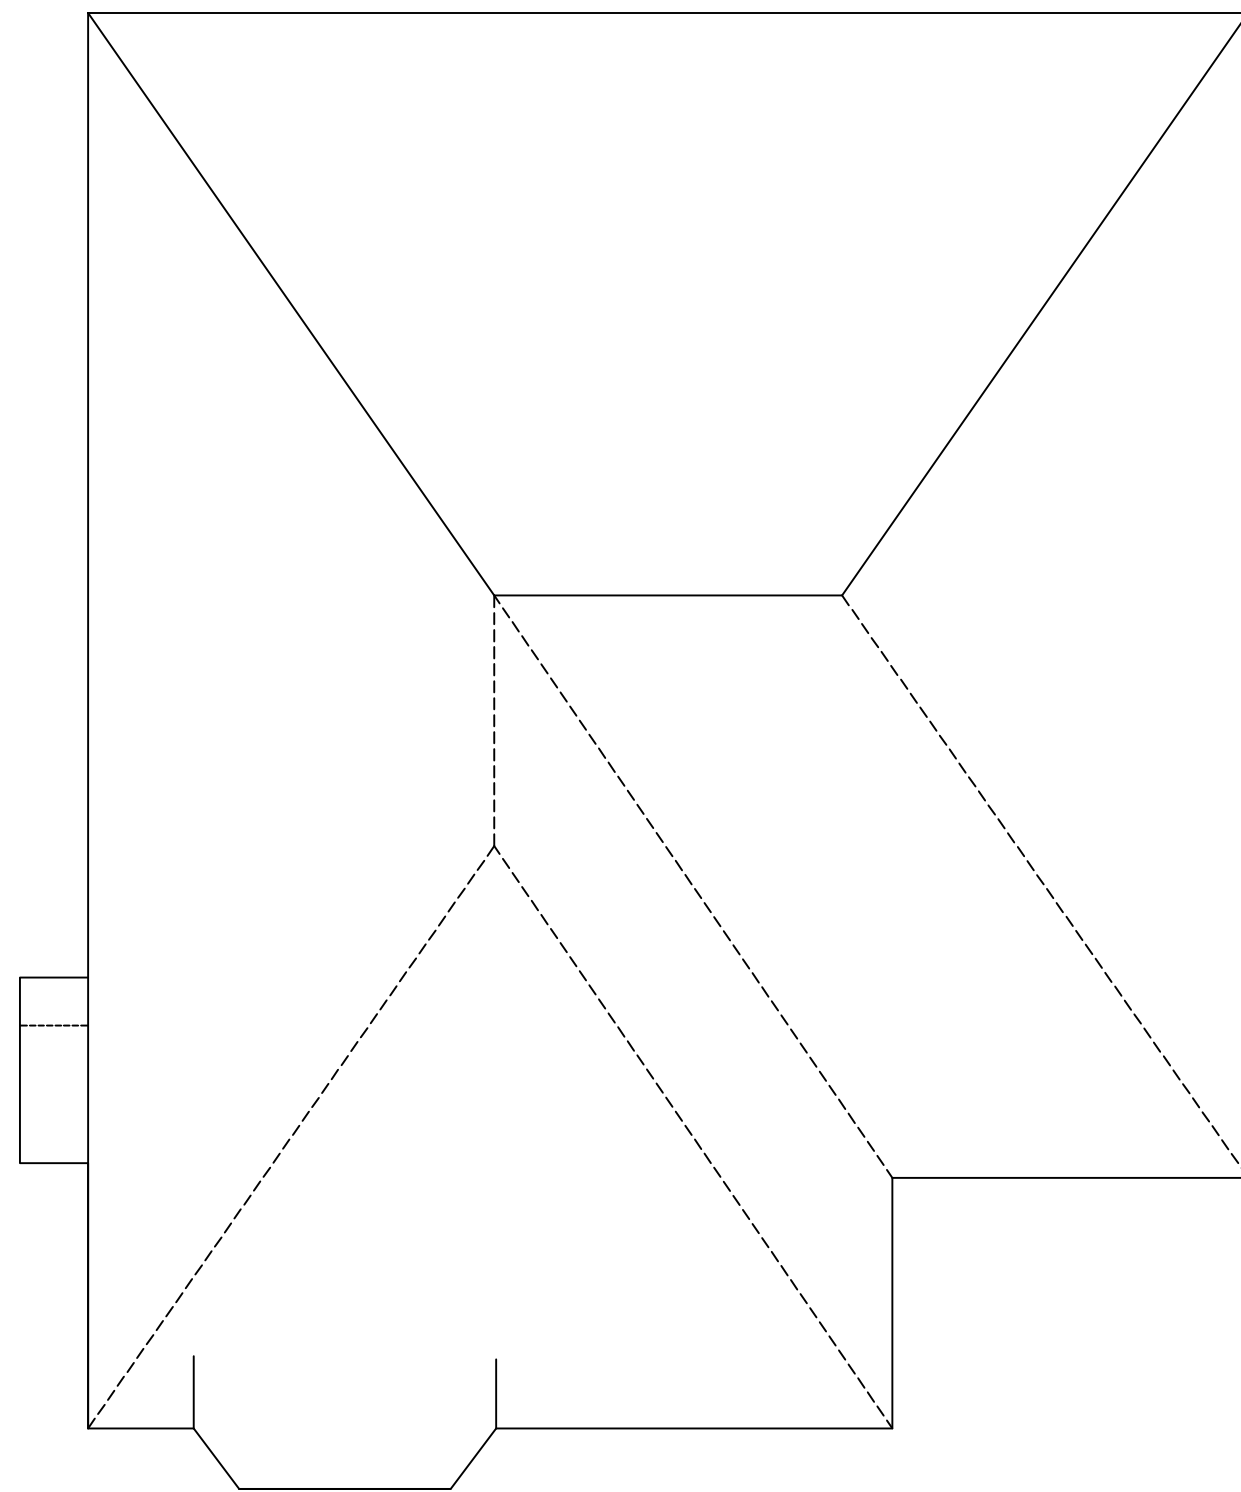

Existing Roof Plan

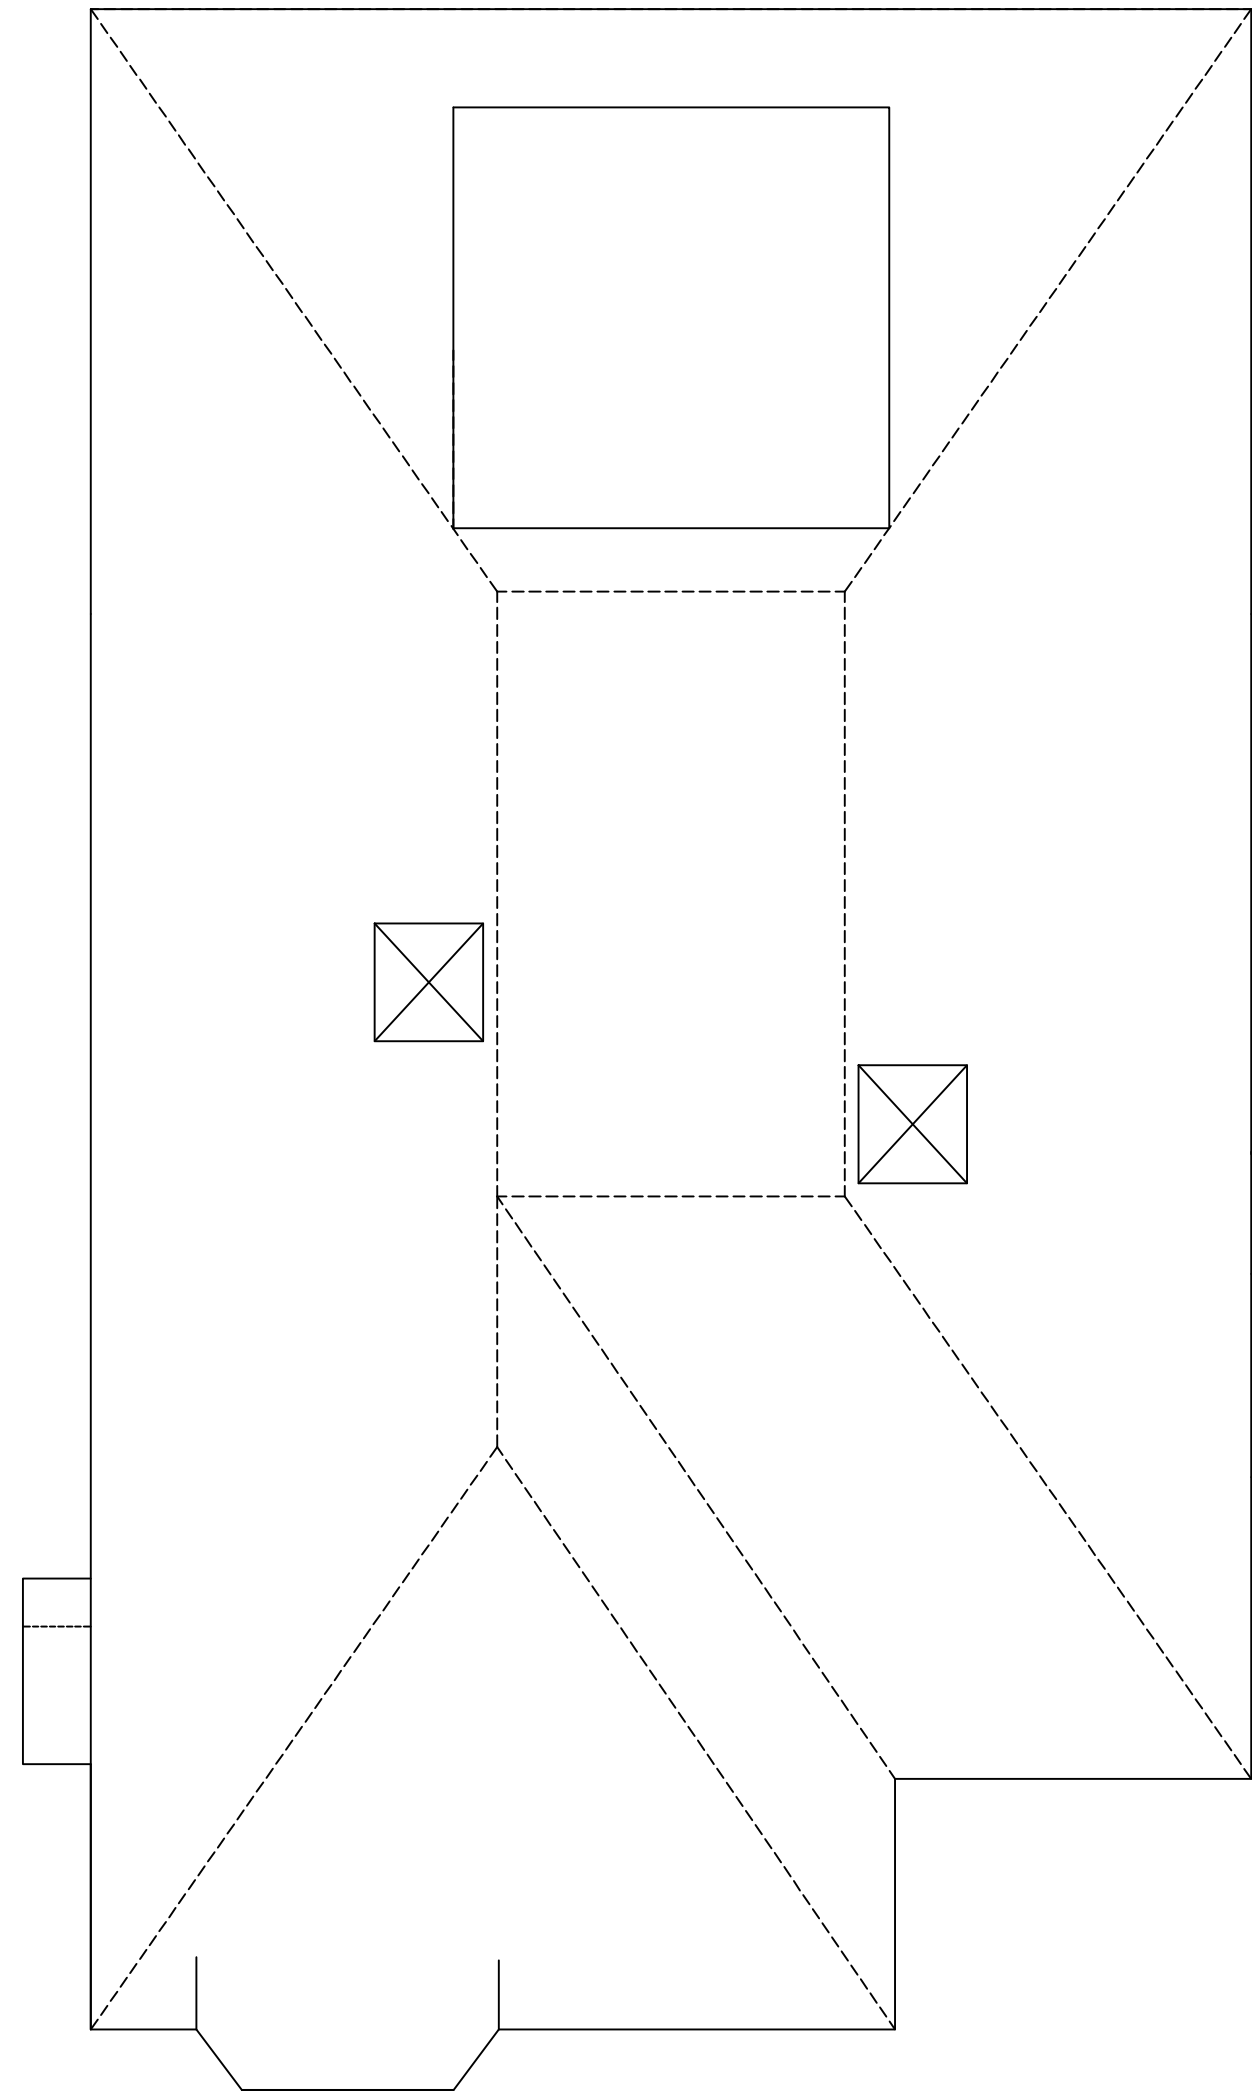 



Proposed Roof Plan

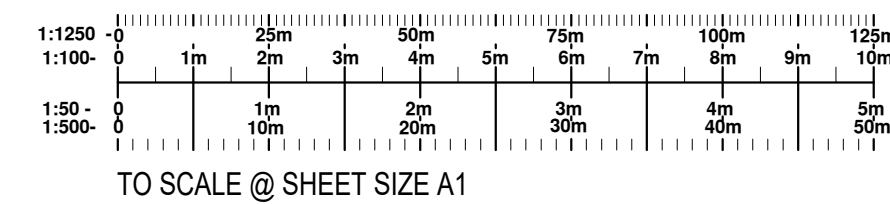

REVISION	DESCRIPTION	DATE
DATE	CLIENT/PROJECT 2 Whitechurch Gardens, Letchworth	
SCALE 1:50		
DRAWING STATUS CONSTRUCTION		
DRAWING TITLE Alterations		Ref: 119
NO UNAUTHORISED PRINTING OR DIGITAL SCANNING ALLOWED C COPYRIGHT ©		
		01E





Existing Block Plan

 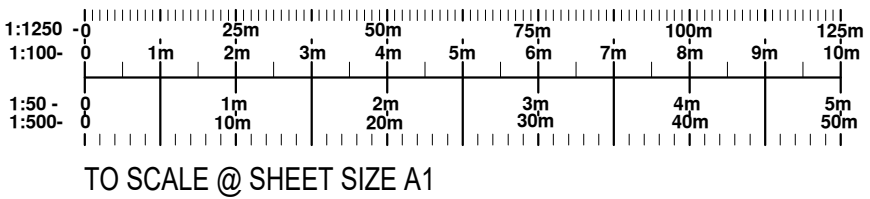

REVISION	DESCRIPTION	DATE	
DATE	CLIENT/PROJECT		
SCALE	2 Whitechurch Gardens, Letchworth		
DRAWING STATUS	DRAWING TITLE		
CONSTRUCTION	Alterations		
NO UNAUTHORISED PRINTING OR DIGITAL SCANNING ALLOWED © COPYRIGHT 2020			Ref: 119 01F



Proposed Block Plan

 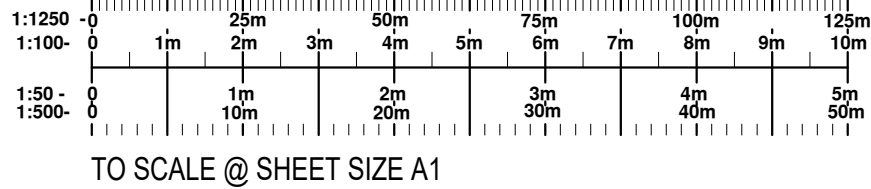

REVISION	DESCRIPTION	DATE	
DATE	CLIENT/PROJECT 2 Whitechurch Gardens, Letchworth		
SCALE 1:200 A1 Print			
DRAWING STATUS	DRAWING TITLE		
CONSTRUCTION	Alterations		
NO UNAUTHORISED PRINTING OR DIGITAL SCANNING ALLOWED © COPYRIGHT 2020			
		Ref: 119	01G