


BLOCK PLAN 1:500

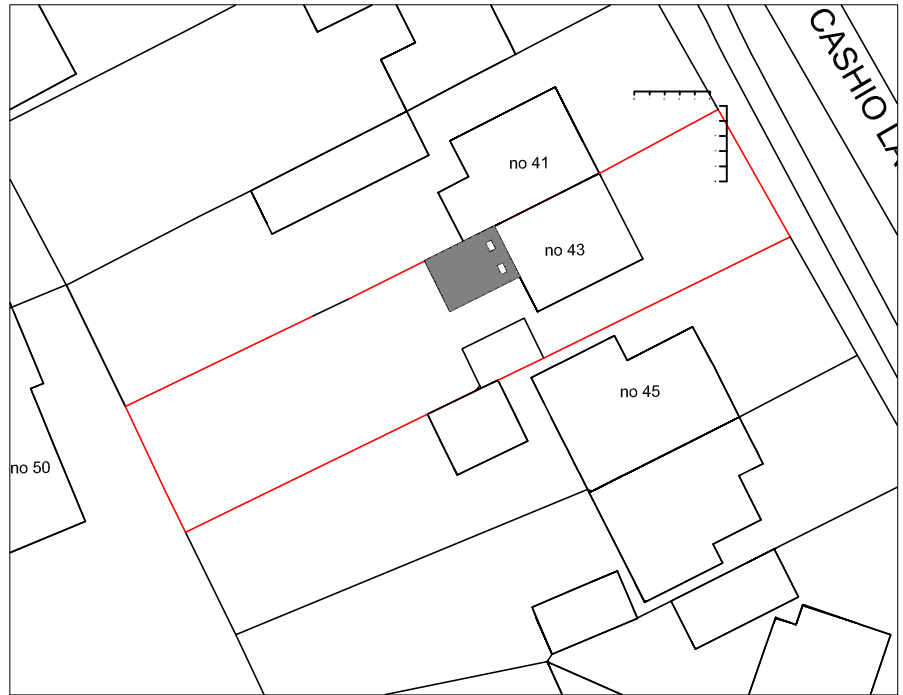

LOCATION PLAN 1:1250




The site and location maps attached to the application was based on a trace off from Google earth, openstreetmap.org and old out of copyright purchased ordnance survey printed maps of Hertfordshire (pre 1960). There is no copyright infringement.

Client	Drawing Title Location		
Project 43 Cashio lane Letchworth SG6 1AY	Scale	Date 04/21	Drawn by DP
	Dwg. No. DP 1080/02		Rev.

Drawings not to be copied without consent of Contractor responsible for checking dimensions and angles on site





SOUTH ELEVATION

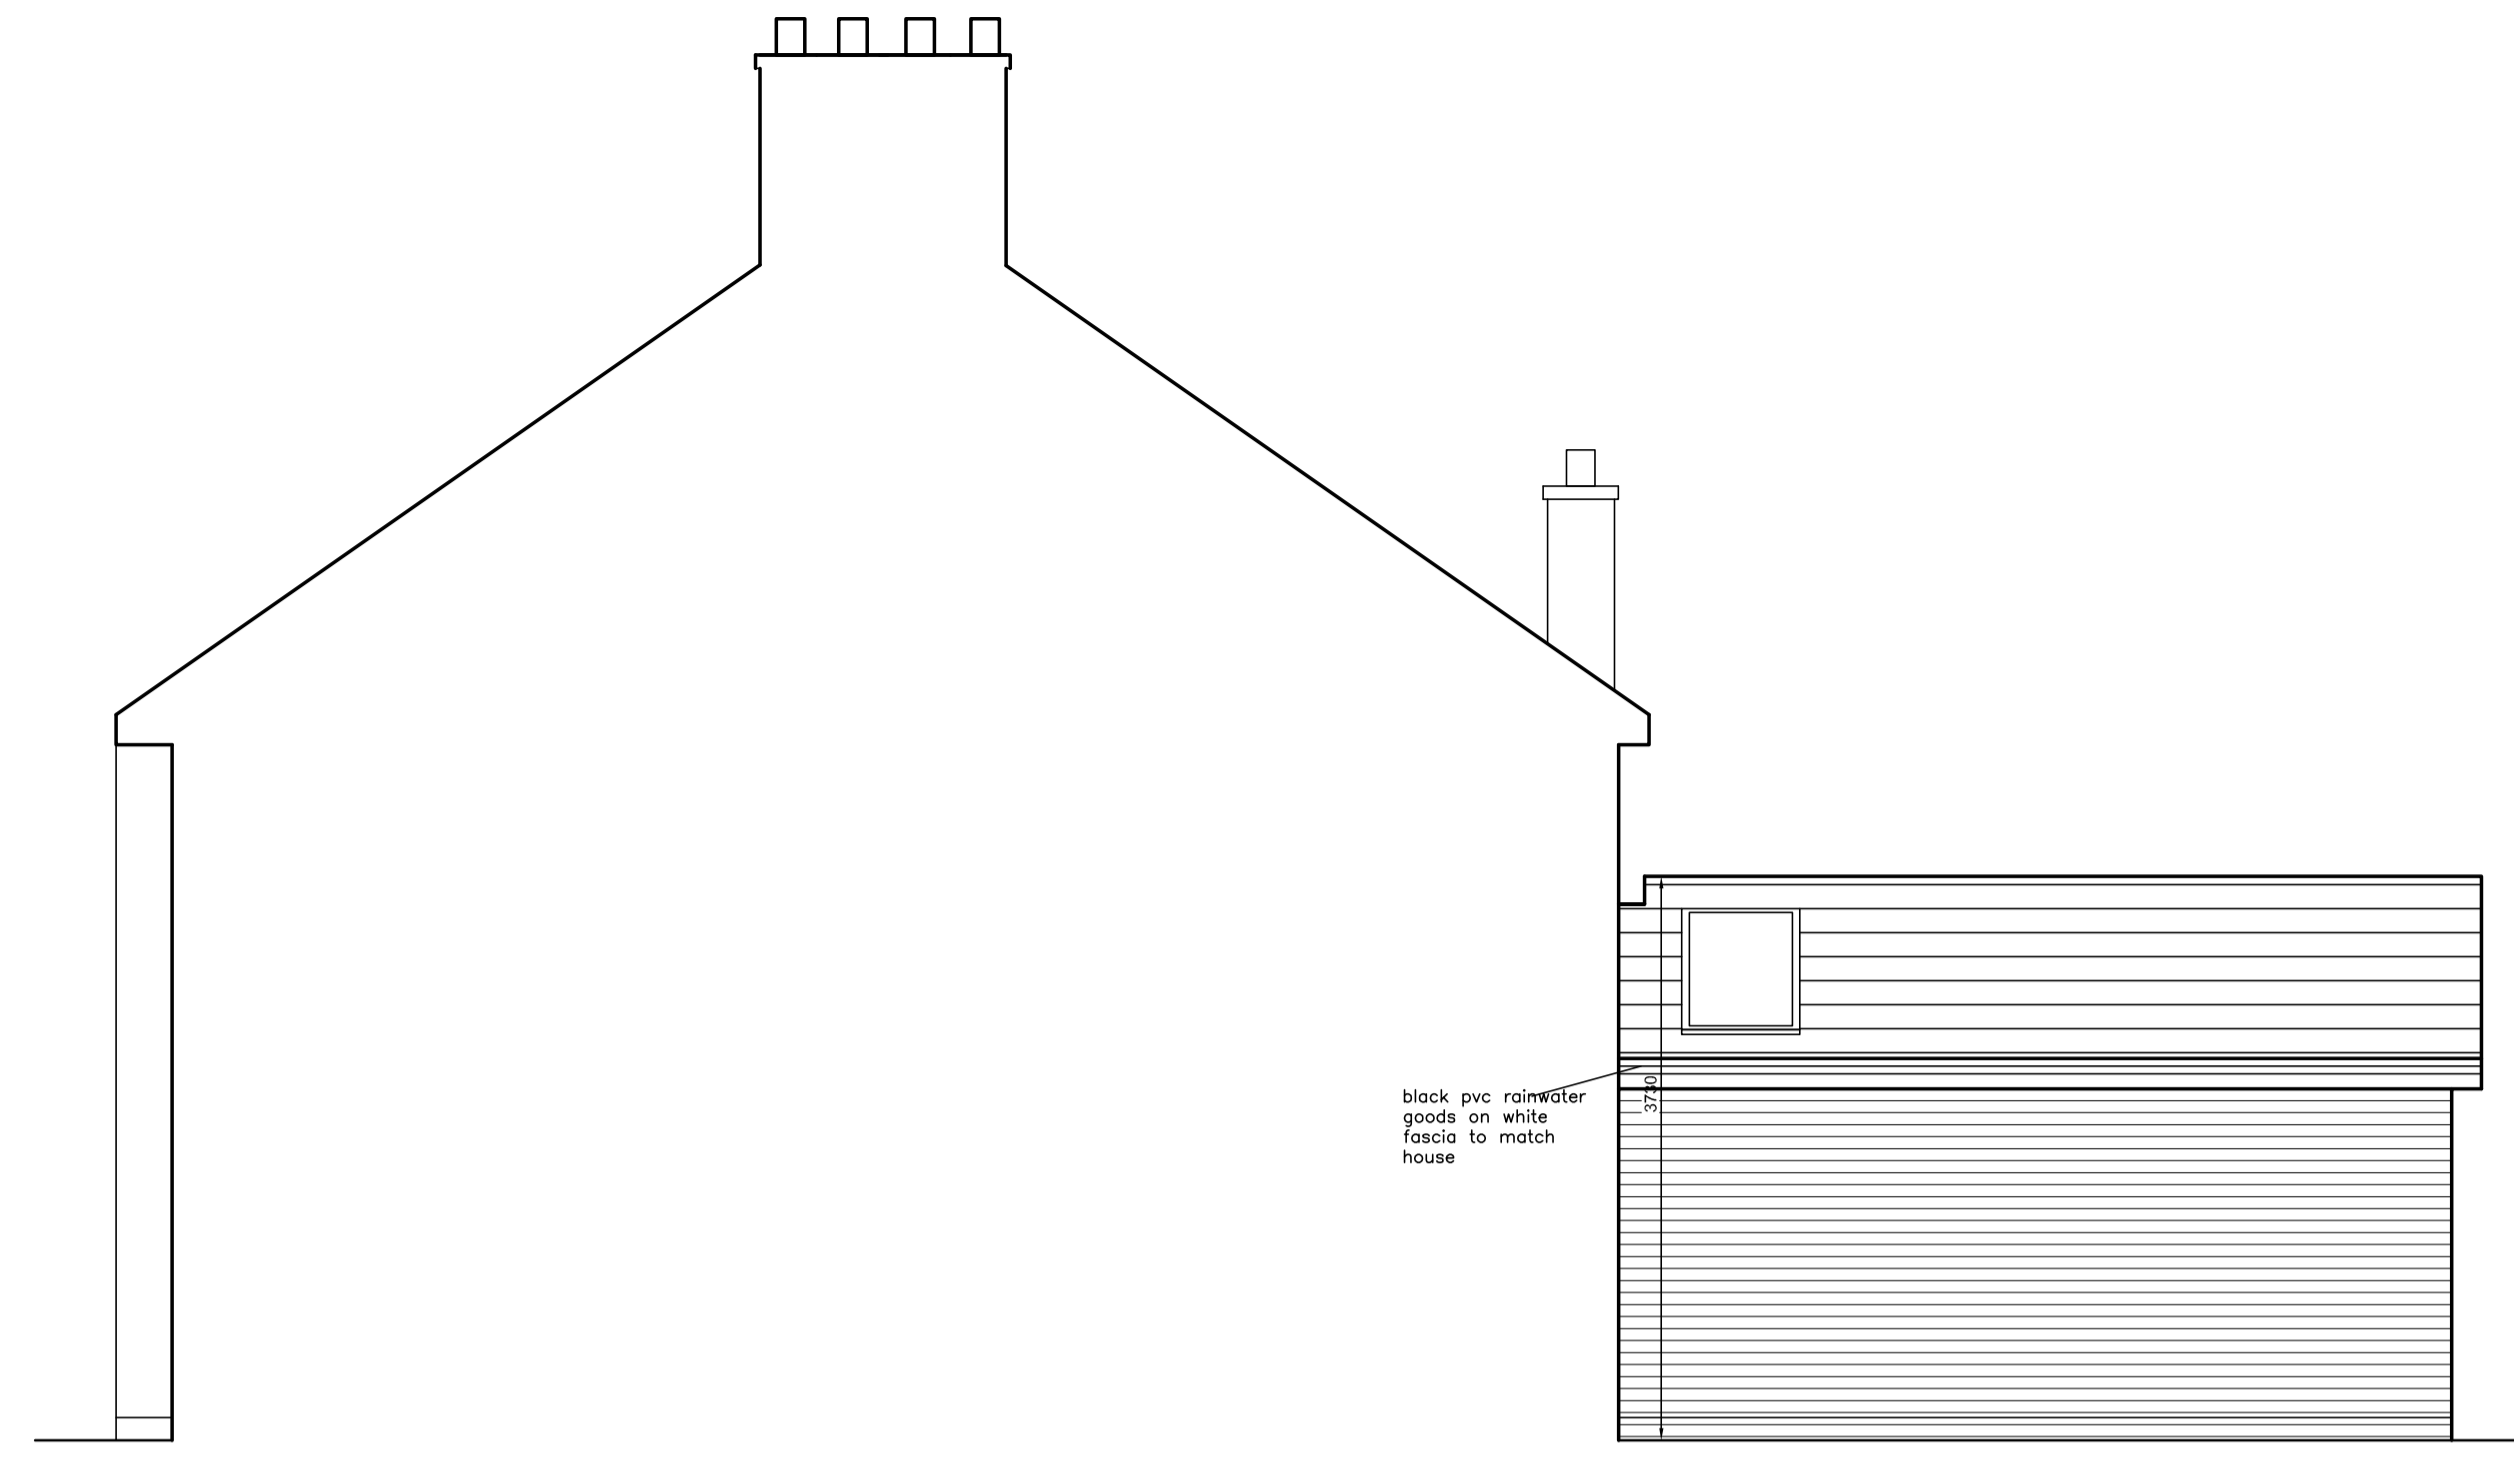


NORTH ELEVATION


EXISTING PLANS & ELEVATIONS 1:100

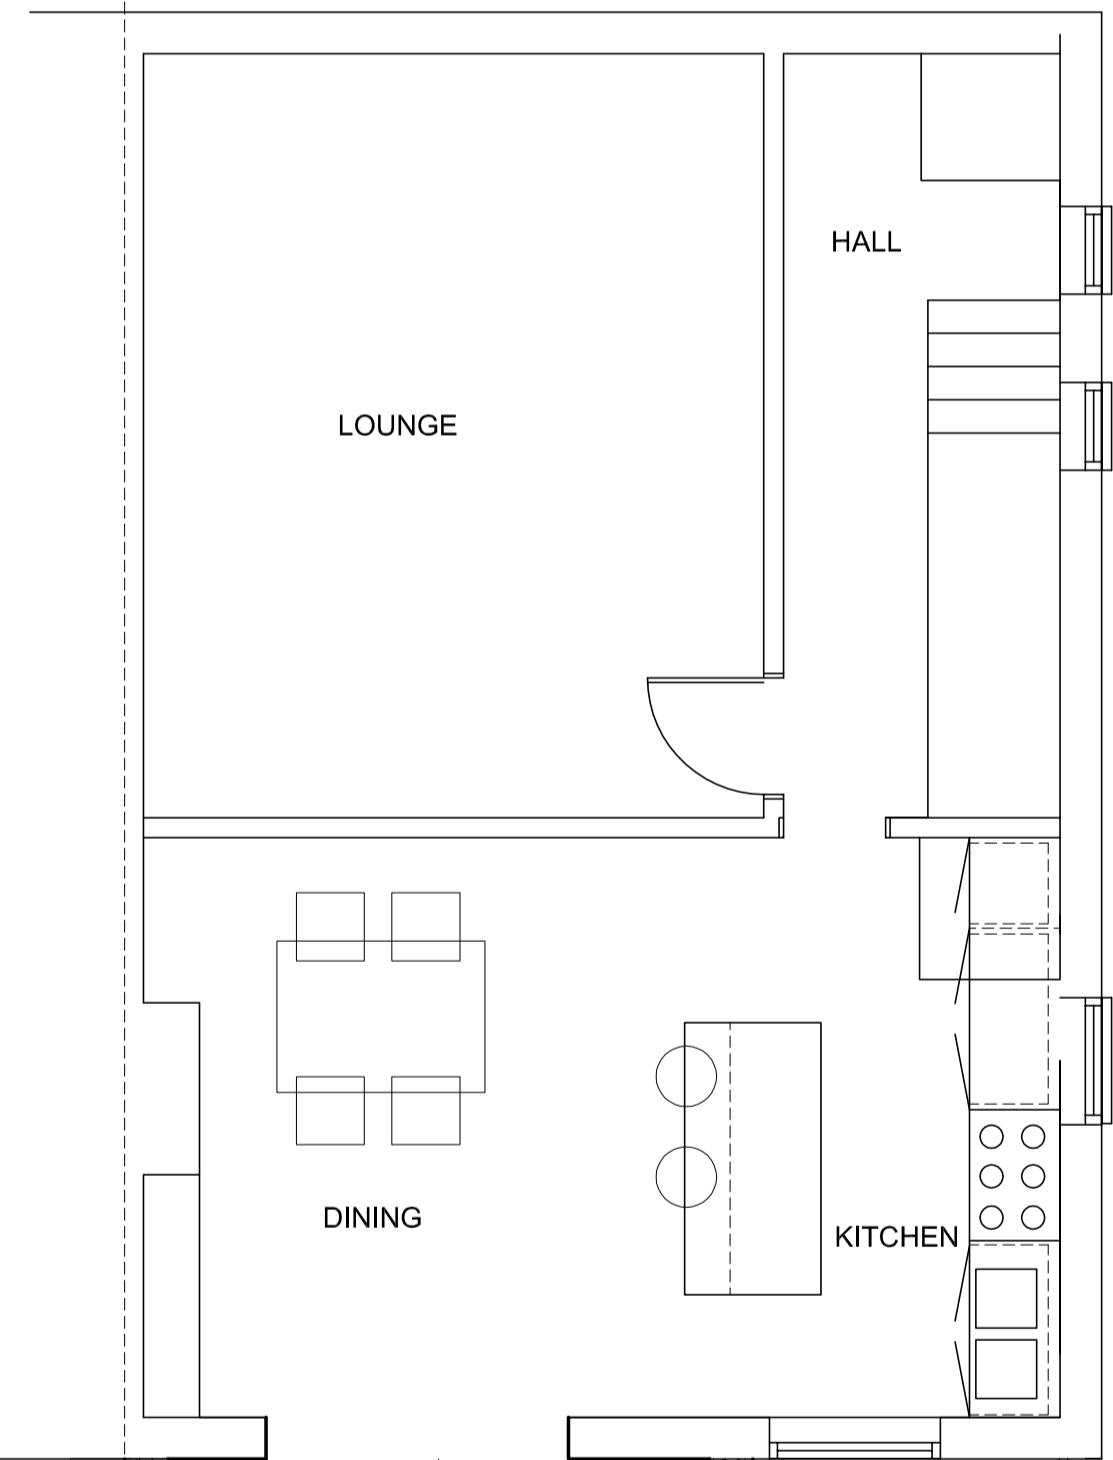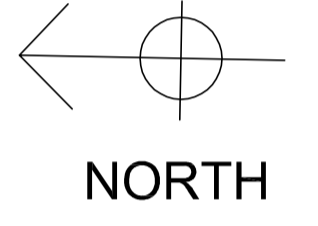


GROUND FLOOR PLAN

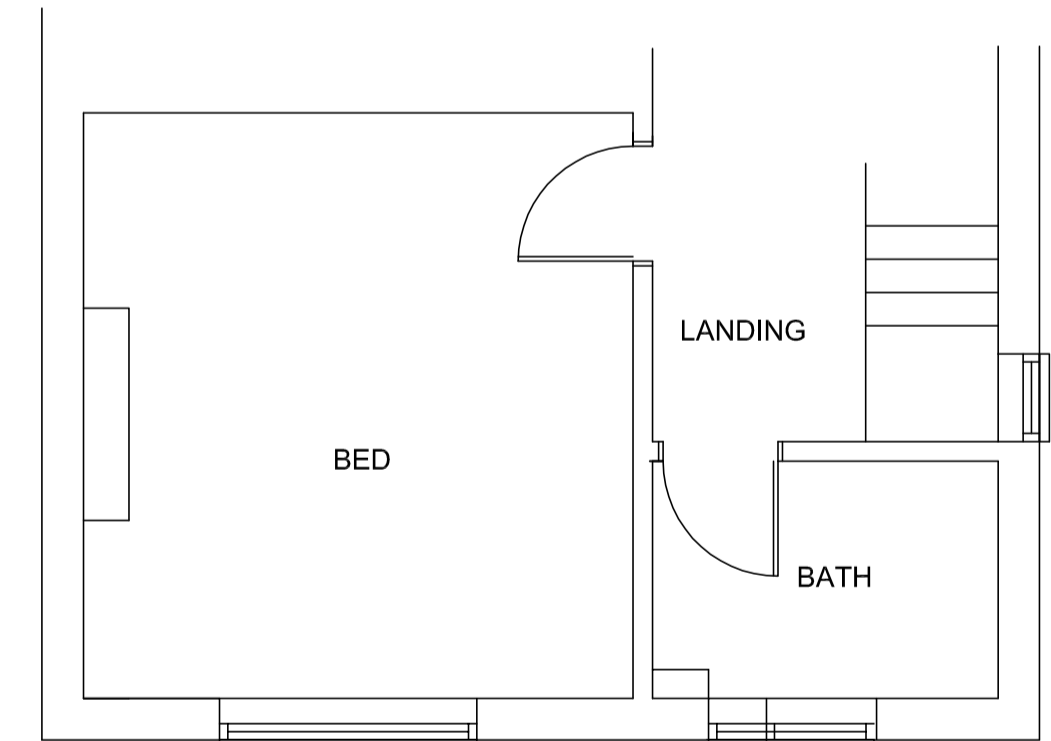


FIRST FLOOR PLAN

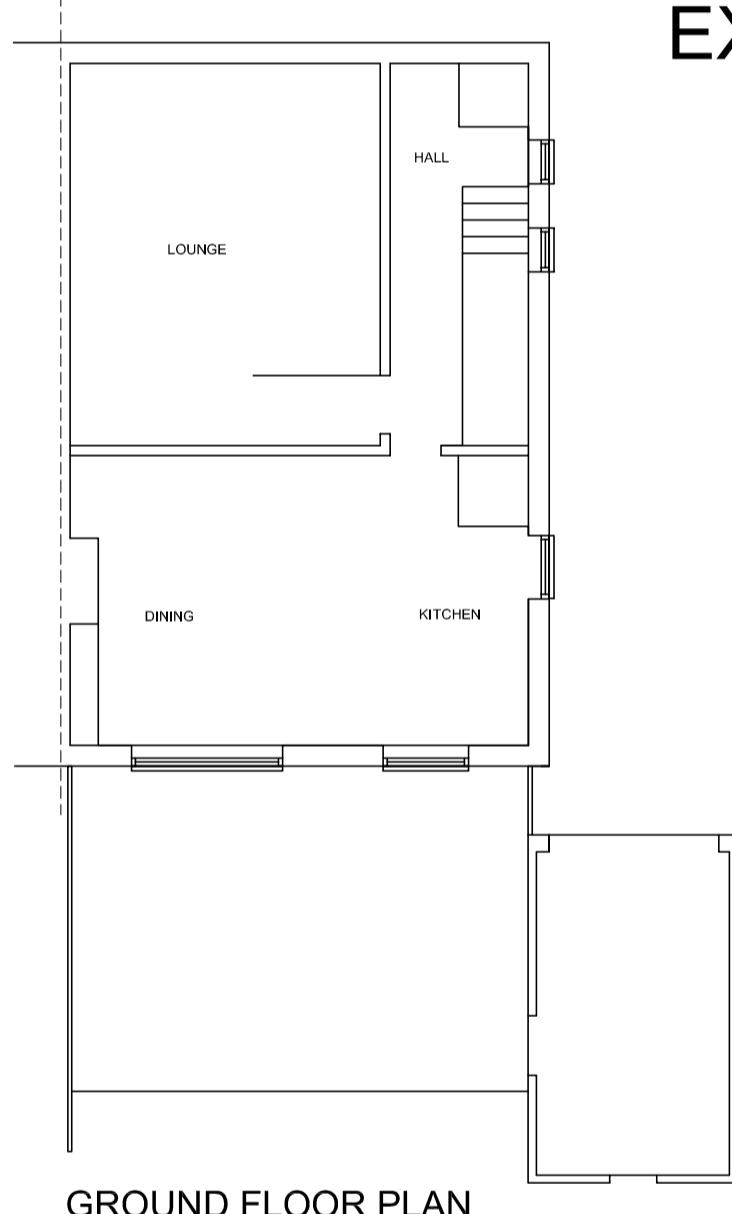


GROUND FLOOR PLAN

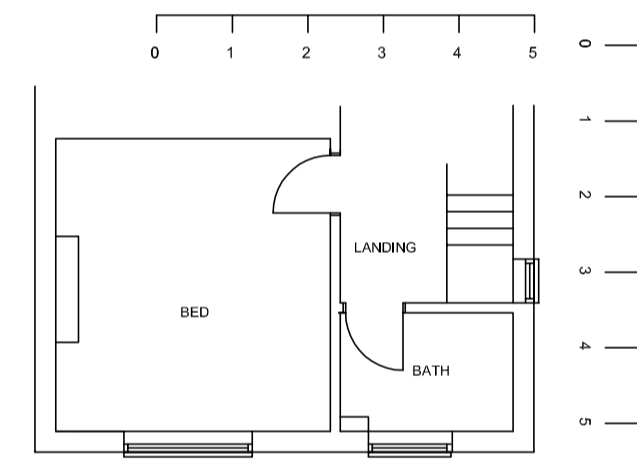


FIRST FLOOR PLAN

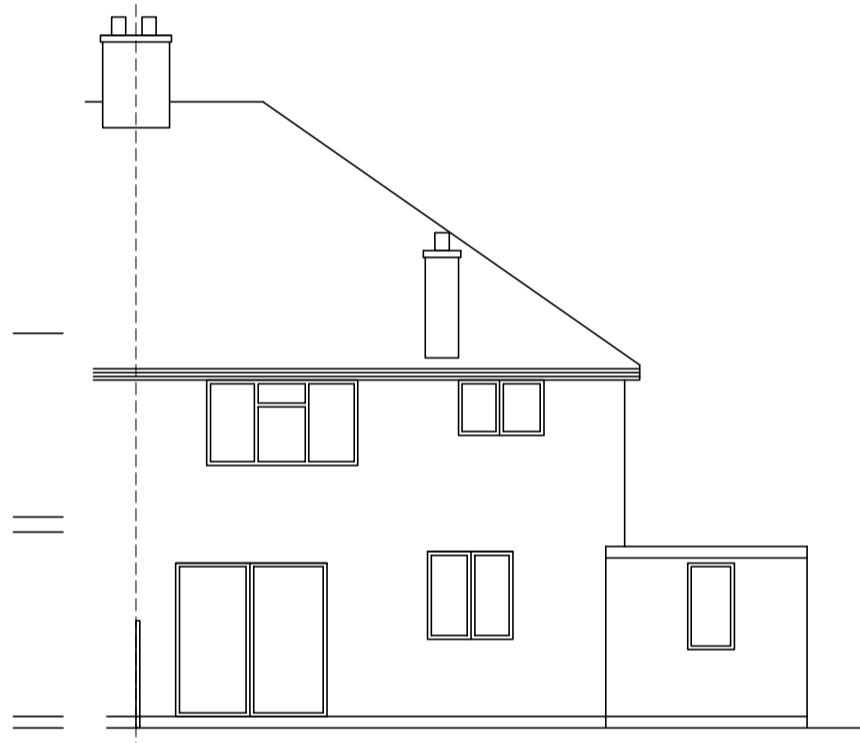

WEST ELEVATION

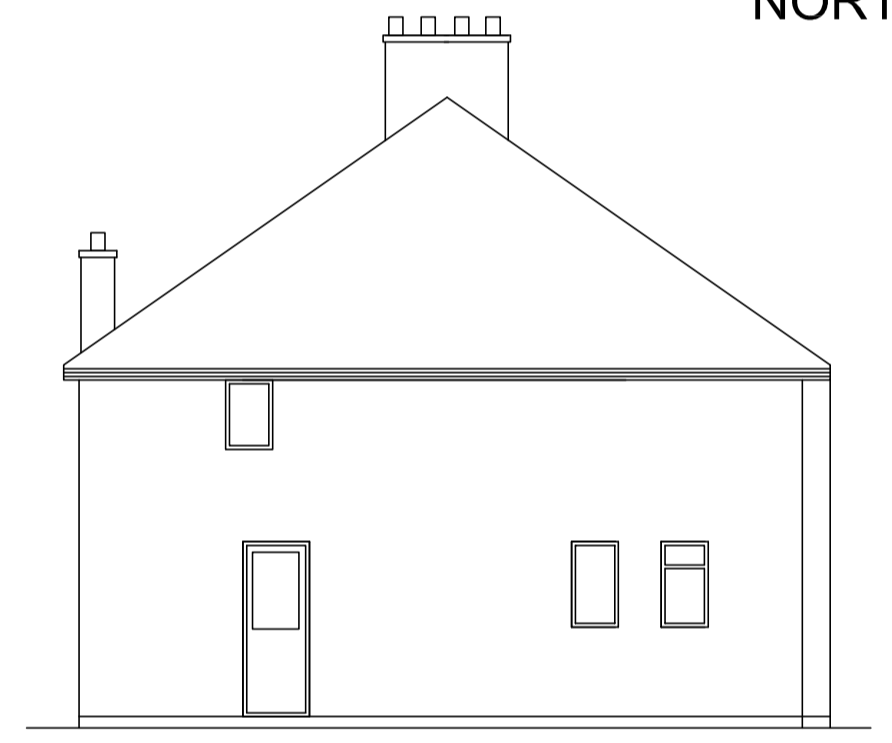


SOUTH ELEVATION

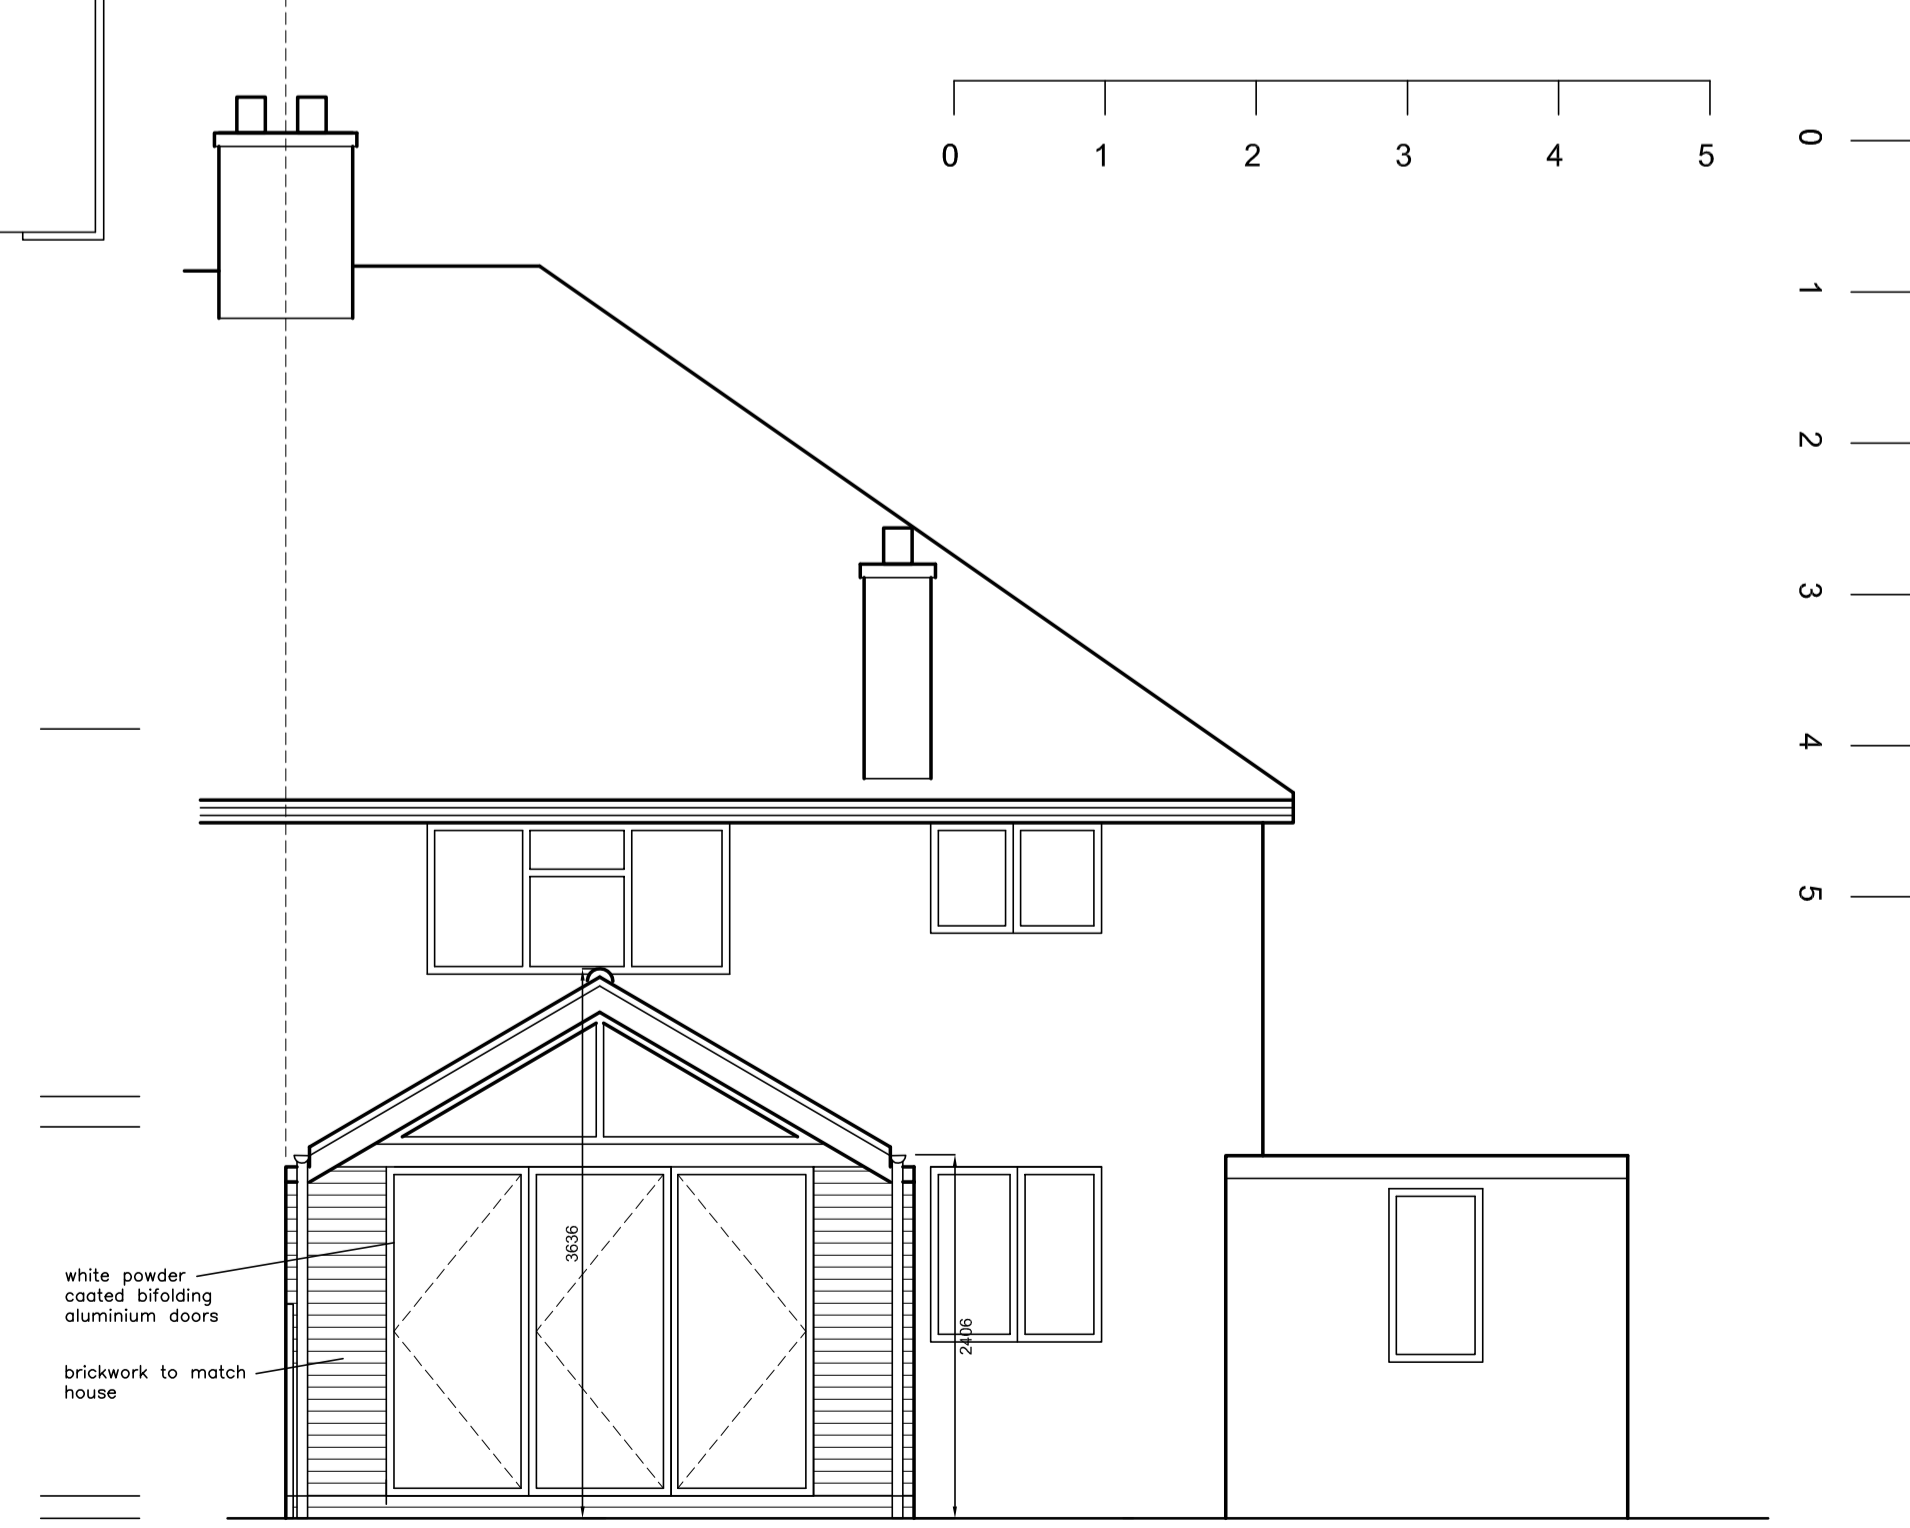

WEST ELEVATION

A extension narrowed 5/21

 

Project
43 Cashio lane
Letchworth
SG6 1AY

Drawing Title
Single storey rear extension

Scale 1:50	Date 04/21	Drawn by DP
---------------	---------------	----------------

Dwg. No. DP 1080/01	Rev. A
------------------------	-----------