



Existing Ground Floor Plan
Scale 1:100

PLANNING ISSUE
PLEASE NOTE
THESE DRAWINGS ARE FOR THE PURPOSE OF
PLANNING ONLY
THESE ARE NOT CONSTRUCTION DRAWINGS

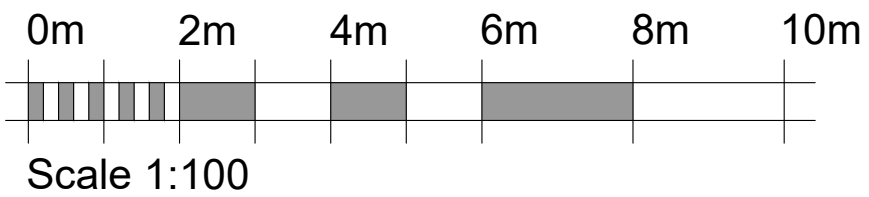

TITLE	Proposed Extension for 89 Common View, Letchworth, SG6 1DD		
DETAIL	Existing Floor Plans		
SCALE	1:100	SHEET:	A3
DRAWN	EH	CHECKED	KLK
DATE	June 2021	ISSUE	PLANNING
		21-067-01	
<small>CONTRACTORS MUST CHECK ALL DIMENSIONS ON SITE. ONLY FIGURED DIMENSIONS ARE TO BE WORKED FROM DISCREPANCIES MUST BE REPORTED TO BEFORE PROCEEDING. © THIS DRAWING IS COPYRIGHT.</small>			

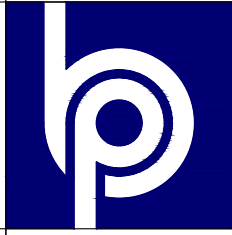


Existing Side Elevation
View A - Scale 1:100



Existing Rear Elevation
View B - Scale 1:100



Existing Side Elevation
View C - Scale 1:100

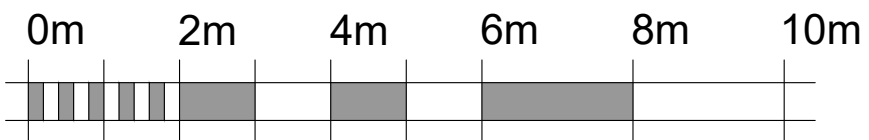


Scale 1:100

PLANNING ISSUE
PLEASE NOTE
THESE DRAWINGS ARE FOR THE PURPOSE OF
PLANNING ONLY
THESE ARE NOT CONSTRUCTION DRAWINGS

TITLE	Proposed Extension for 89 Common View, Letchworth, SG6 1DD		
DETAIL	Existing Elevations		
SCALE	1:100	SHEET:	A3
DRAWN	EH	CHECKED	KLK
DATE	June 2021	ISSUE	PLANNING
21-067-02			


CONTRACTORS MUST CHECK ALL DIMENSIONS ON SITE. ONLY FIGURED DIMENSIONS ARE TO BE WORKED FROM DISCREPANCIES MUST BE REPORTED TO BEFORE PROCEEDING. © THIS DRAWING IS COPYRIGHT.

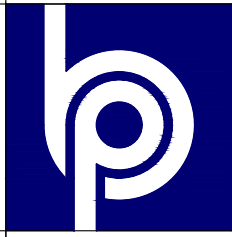

Proposed Materials

- Walls: Pebble dash to match existing
- Windows & Doors: White Upvc as existing


All levels are to run flush with existing dwelling

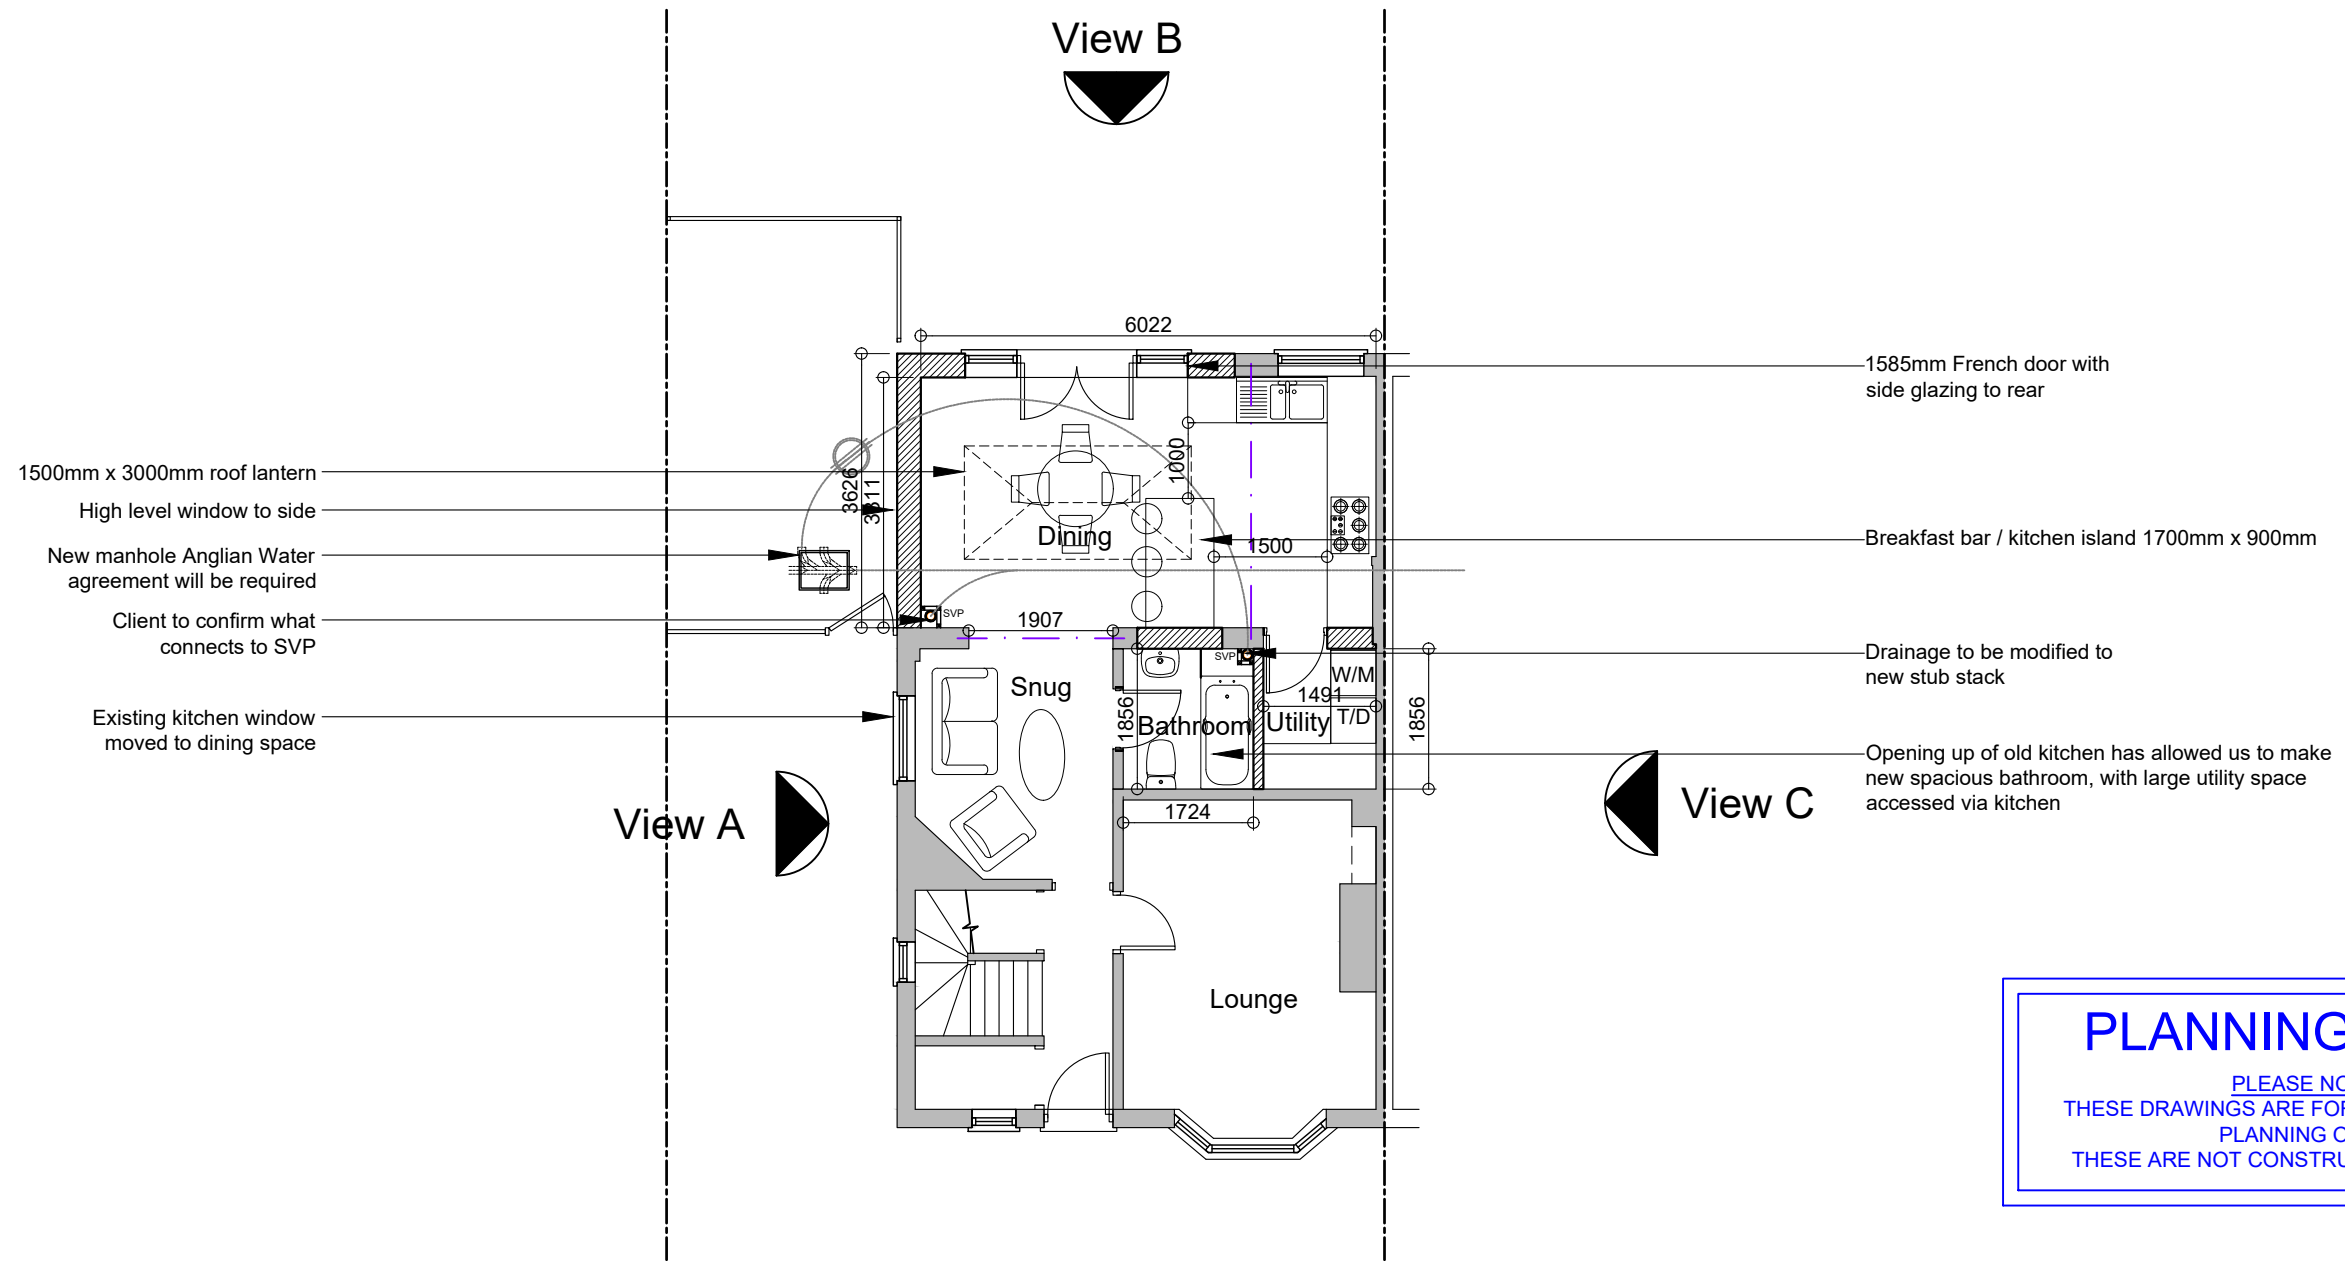

Proposed Ground Floor Plan
Scale 1:100


PLANNING ISSUE

PLEASE NOTE
THESE DRAWINGS ARE FOR THE PURPOSE OF
PLANNING ONLY
THESE ARE NOT CONSTRUCTION DRAWINGS

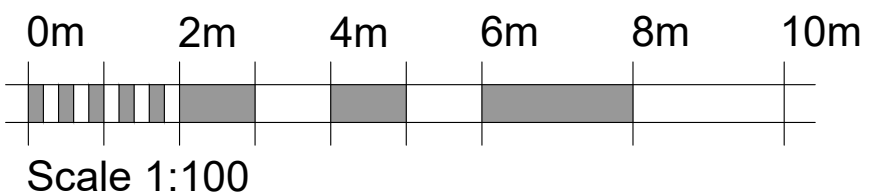

REV.	DETAILS	INIT.	DATE
A	Drawings updated inline with clients comments	EH	10.06.21
TITLE Proposed Extension for 89 Common View, Letchworth, SG6 1DD			
DETAIL Proposed Floor Plans Option 2			
SCALE	1:100	SHEET:	A3
DRAWN	EH	CHECKED	KLK
DATE	June 2021	ISSUE	PLANNING
21-067-05A			

CONTRACTORS MUST CHECK ALL DIMENSIONS ON SITE. ONLY FIGURED DIMENSIONS ARE TO BE WORKED FROM DISCREPANCIES MUST BE REPORTED TO BEFORE PROCEEDING. © THIS DRAWING IS COPYRIGHT.

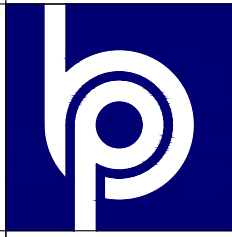

Pebble dash to extension to match existing property



Proposed Side Elevation
View A - Scale 1:100



Proposed Rear Elevation
View B - Scale 1:100



Proposed Side Elevation
View C - Scale 1:100





Scale 1:100


PLANNING ISSUE
PLEASE NOTE
THESE DRAWINGS ARE FOR THE PURPOSE OF
PLANNING ONLY
THESE ARE NOT CONSTRUCTION DRAWINGS

TITLE	Proposed Extension for 89 Common View, Letchworth, SG6 1DD		
DETAIL	Proposed Elevations Option 2		
SCALE	1:100	SHEET:	A3
DRAWN	EH	CHECKED	KLK
DATE	June 2021	ISSUE	PLANNING
21-067-06			


CONTRACTORS MUST CHECK ALL DIMENSIONS ON SITE. ONLY FIGURED DIMENSIONS ARE TO BE WORKED FROM DISCREPANCIES MUST BE REPORTED TO BEFORE PROCEEDING. © THIS DRAWING IS COPYRIGHT.

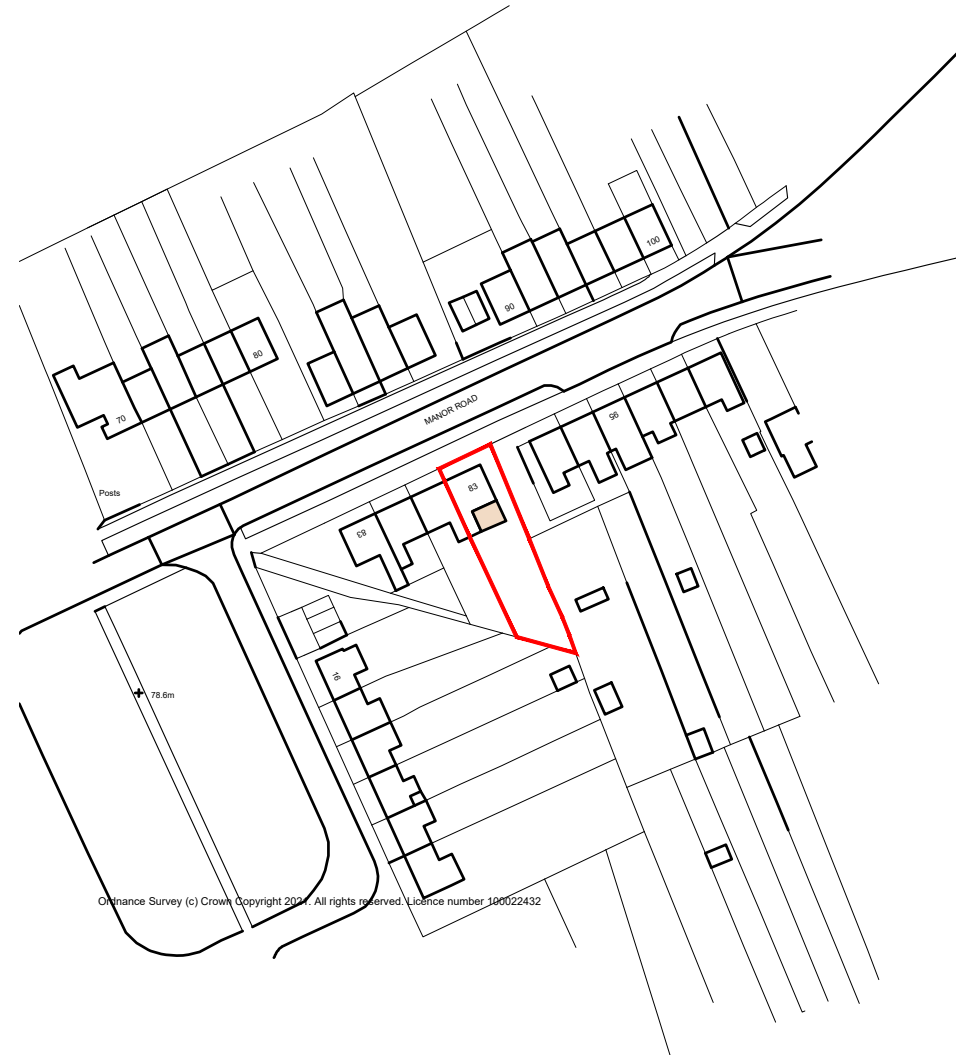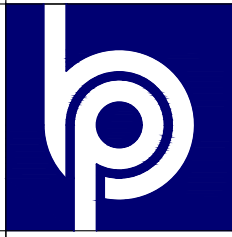


Site Location Plan
Scale 1:1250

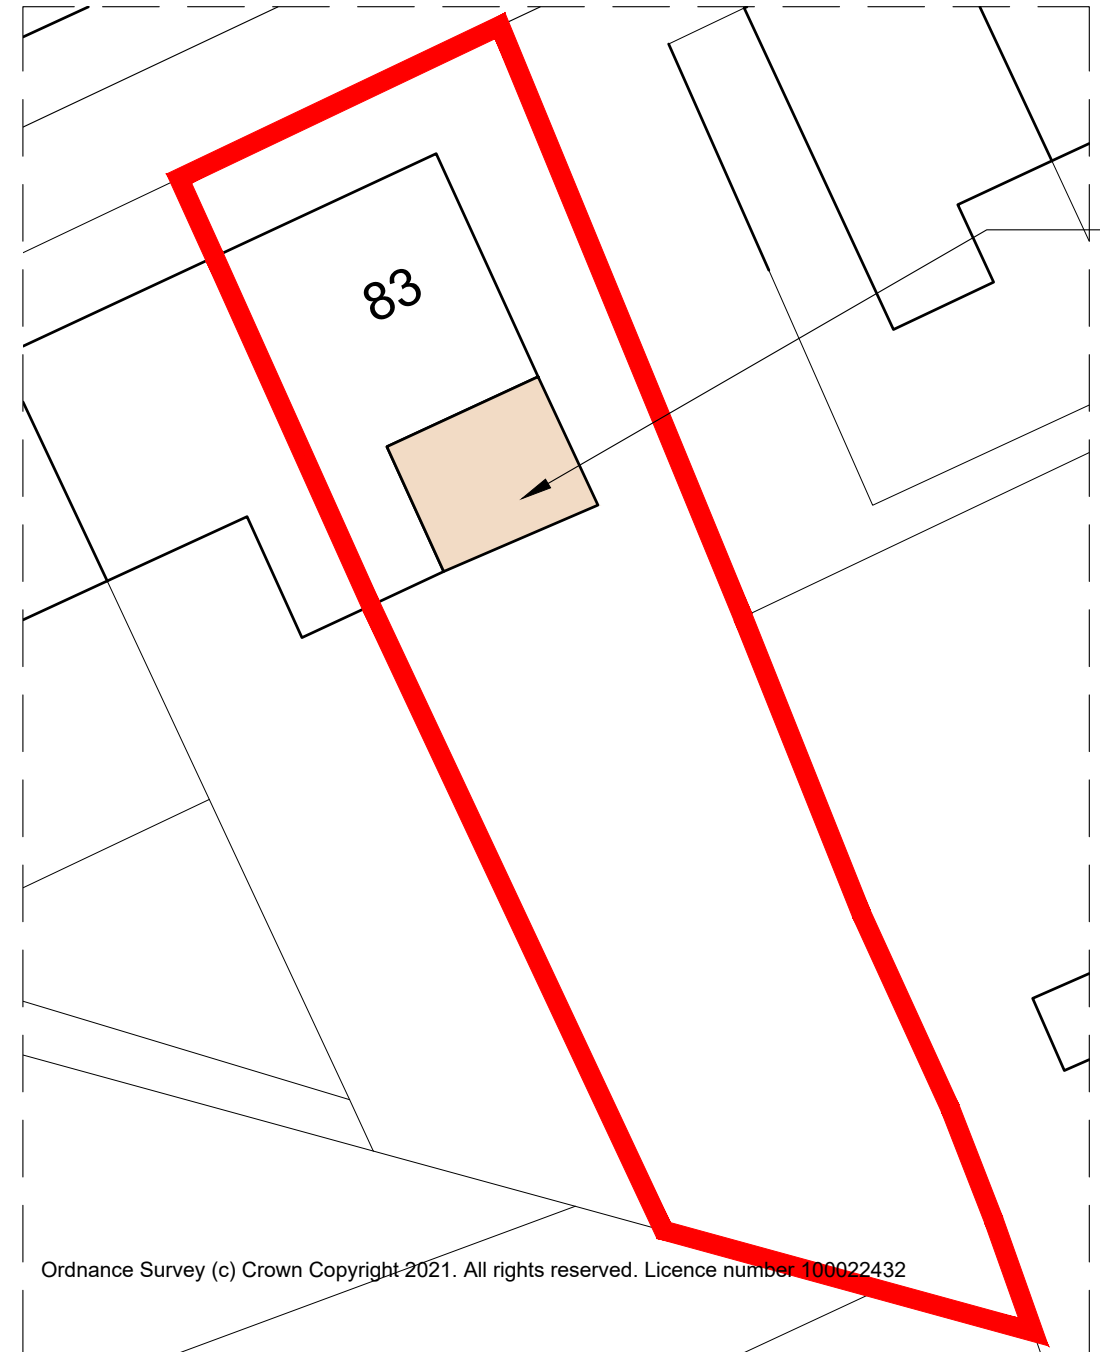

Block Plan
Scale 1:200

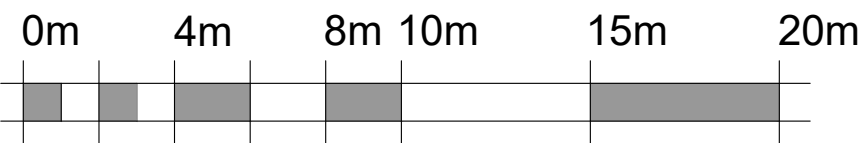



Scale 1:200

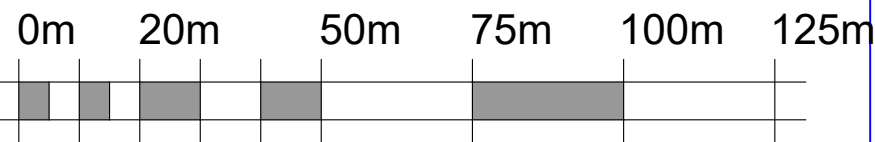


Scale 1:1250

PLANNING ISSUE
PLEASE NOTE
THESE DRAWINGS ARE FOR THE PURPOSE OF
PLANNING ONLY
THESE ARE NOT CONSTRUCTION DRAWINGS

TITLE	Proposed Extension for 89 Common View, Letchworth, SG6 1DD		
DETAIL	Site Location Plan & Block Plan		
SCALE	1:200 / 1:1250	SHEET:	A3
DRAWN	EH	CHECKED	KLK
DATE	June 2021	ISSUE	PLANNING
21-067-07			
<small>CONTRACTORS MUST CHECK ALL DIMENSIONS ON SITE. ONLY FIGURED DIMENSIONS ARE TO BE WORKED FROM. DISCREPANCIES MUST BE REPORTED TO [] BEFORE PROCEEDING. © THIS DRAWING IS COPYRIGHT.</small>			

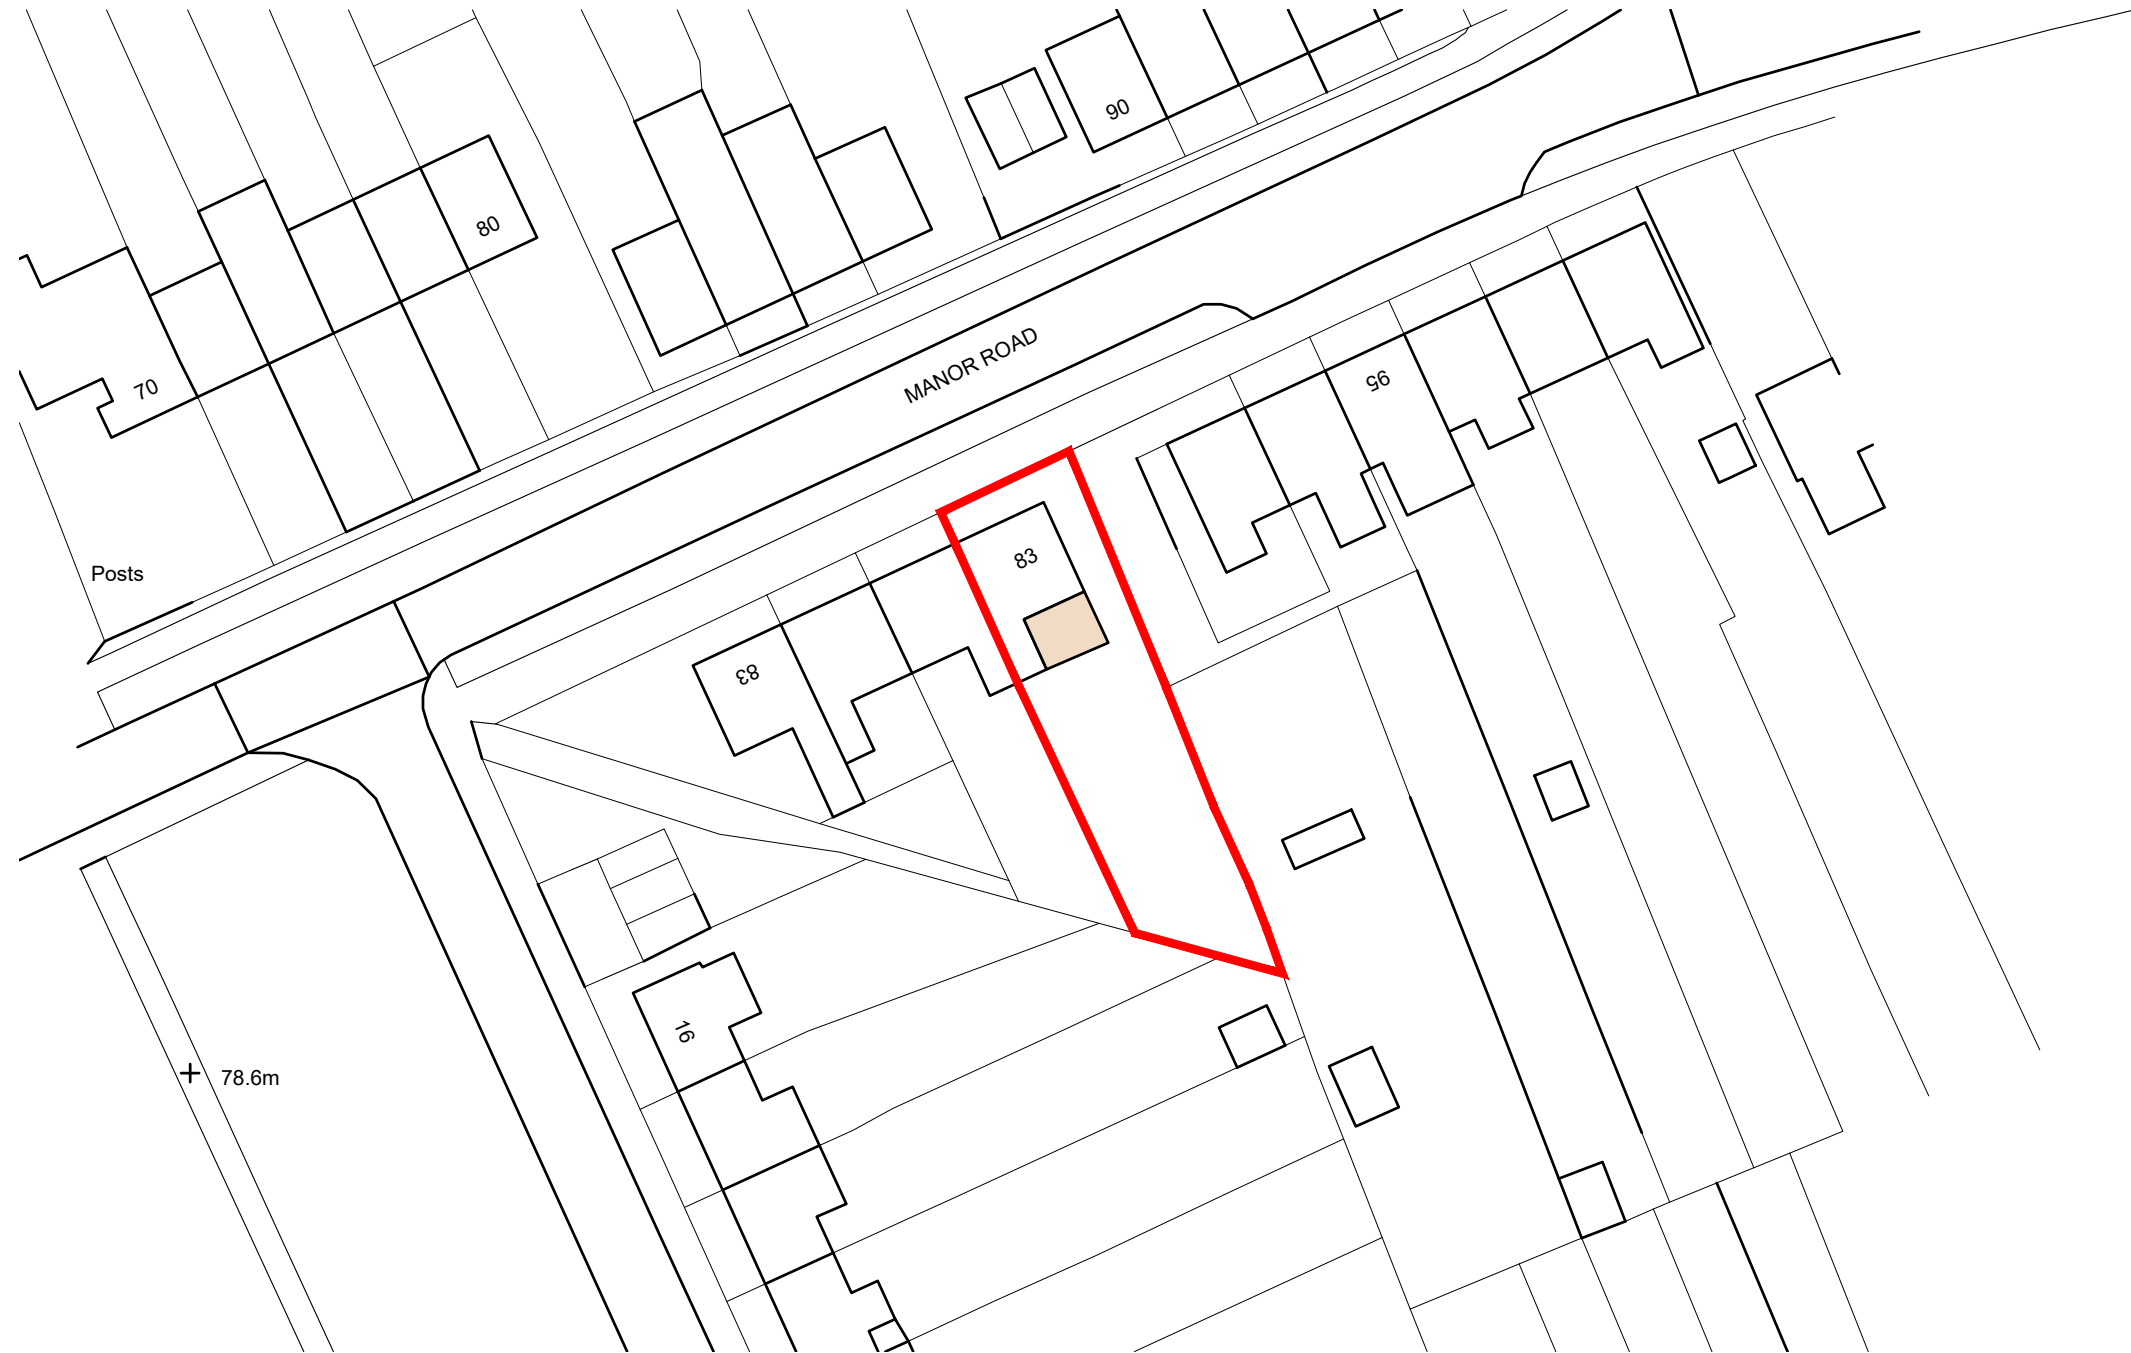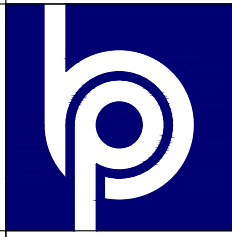

Site Location Plan
Scale 1:500

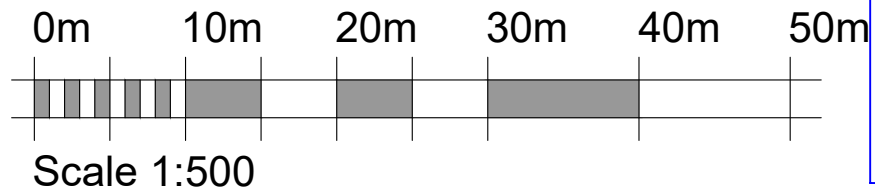

PLANNING ISSUE

PLEASE NOTE
THESE DRAWINGS ARE FOR THE PURPOSE OF
PLANNING ONLY
THESE ARE NOT CONSTRUCTION DRAWINGS

TITLE	Proposed Extension for 89 Common View, Letchworth, SG6 1DD		
DETAIL	Site Block Plan		
SCALE	1:500	SHEET:	A3
DRAWN	EH	CHECKED	KLK
DATE	June 2021	ISSUE	PLANNING
21-067-08			
<small>CONTRACTORS MUST CHECK ALL DIMENSIONS ON SITE. ONLY FIGURED DIMENSIONS ARE TO BE WORKED FROM DISCREPANCIES MUST BE REPORTED TO BEFORE PROCEEDING. © THIS DRAWING IS COPYRIGHT.</small>			