


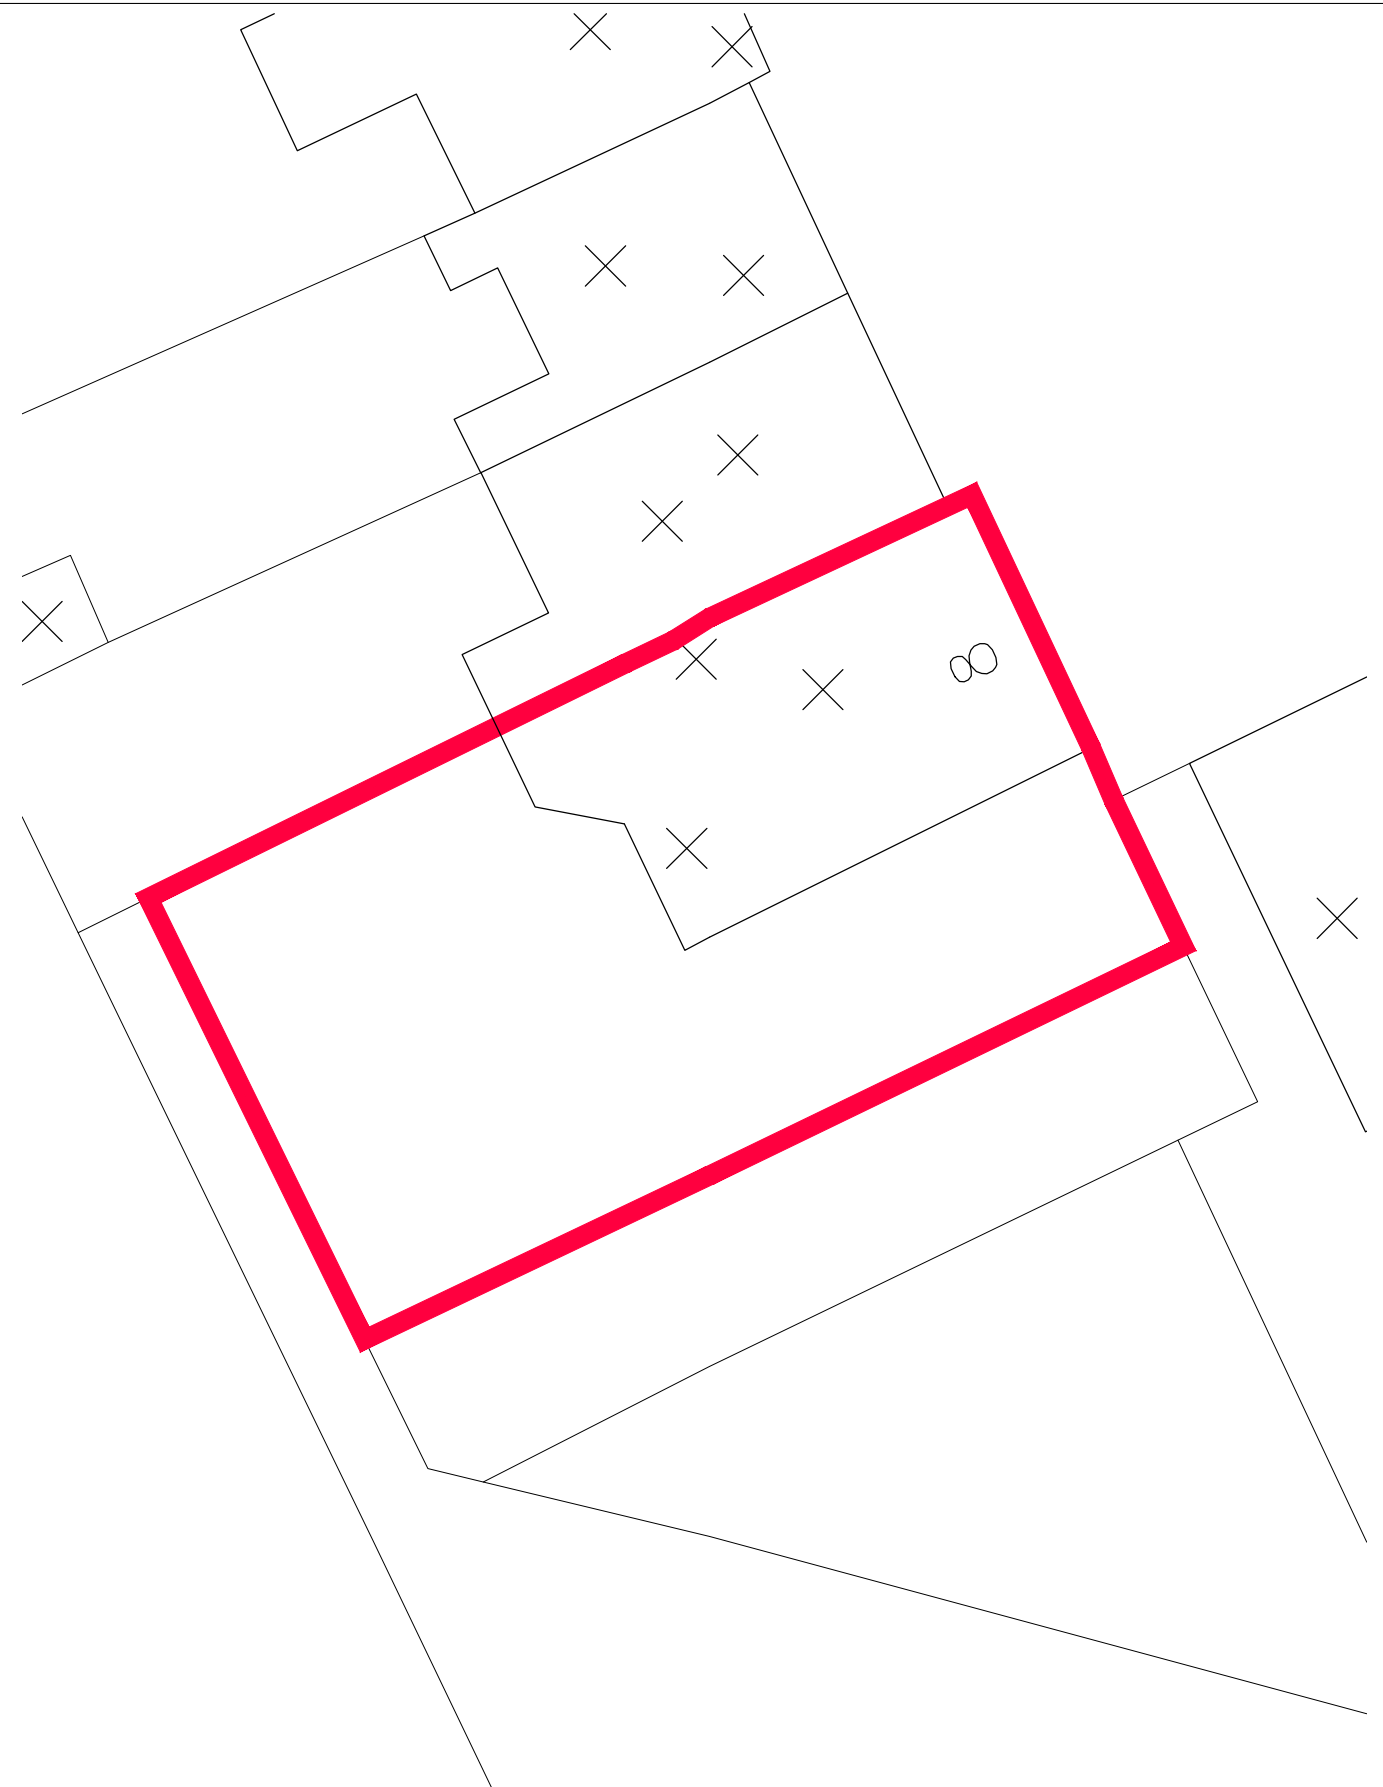

LOCATION PLAN (1:1250)



BLOCK PLAN (1:200)


NOTES AND REVISIONS

No dimensions are to be scaled from this drawing. All stated dimensions must be verified on site. must be advised of any discrepancies.
This drawing must be read together with the specification/Bill of Quantities and related drawings.


This drawing is for the purpose of obtaining Planning & Building Regulations Approval only. Should the contractor use them to build from then they assume full responsibility for the design.

REV	DESCRIPTION	DRWN	CHKD	DATE

Scale @ 1:200

 

Scale @ 1:1250

 

Client

8 Temple Gardens
L.G.C. SG6 1EQ

Project


**Single Storey Rear Extension
To Replace Existing Conservatory
& Internal Alterations**

Drawing Title

**Site Location &
Block Plan
Existing**

Scale	Date	Drawn	Checked
As Shown	May 2021	ipl	

Project No	Drawing No	Revision
LD499	E01	

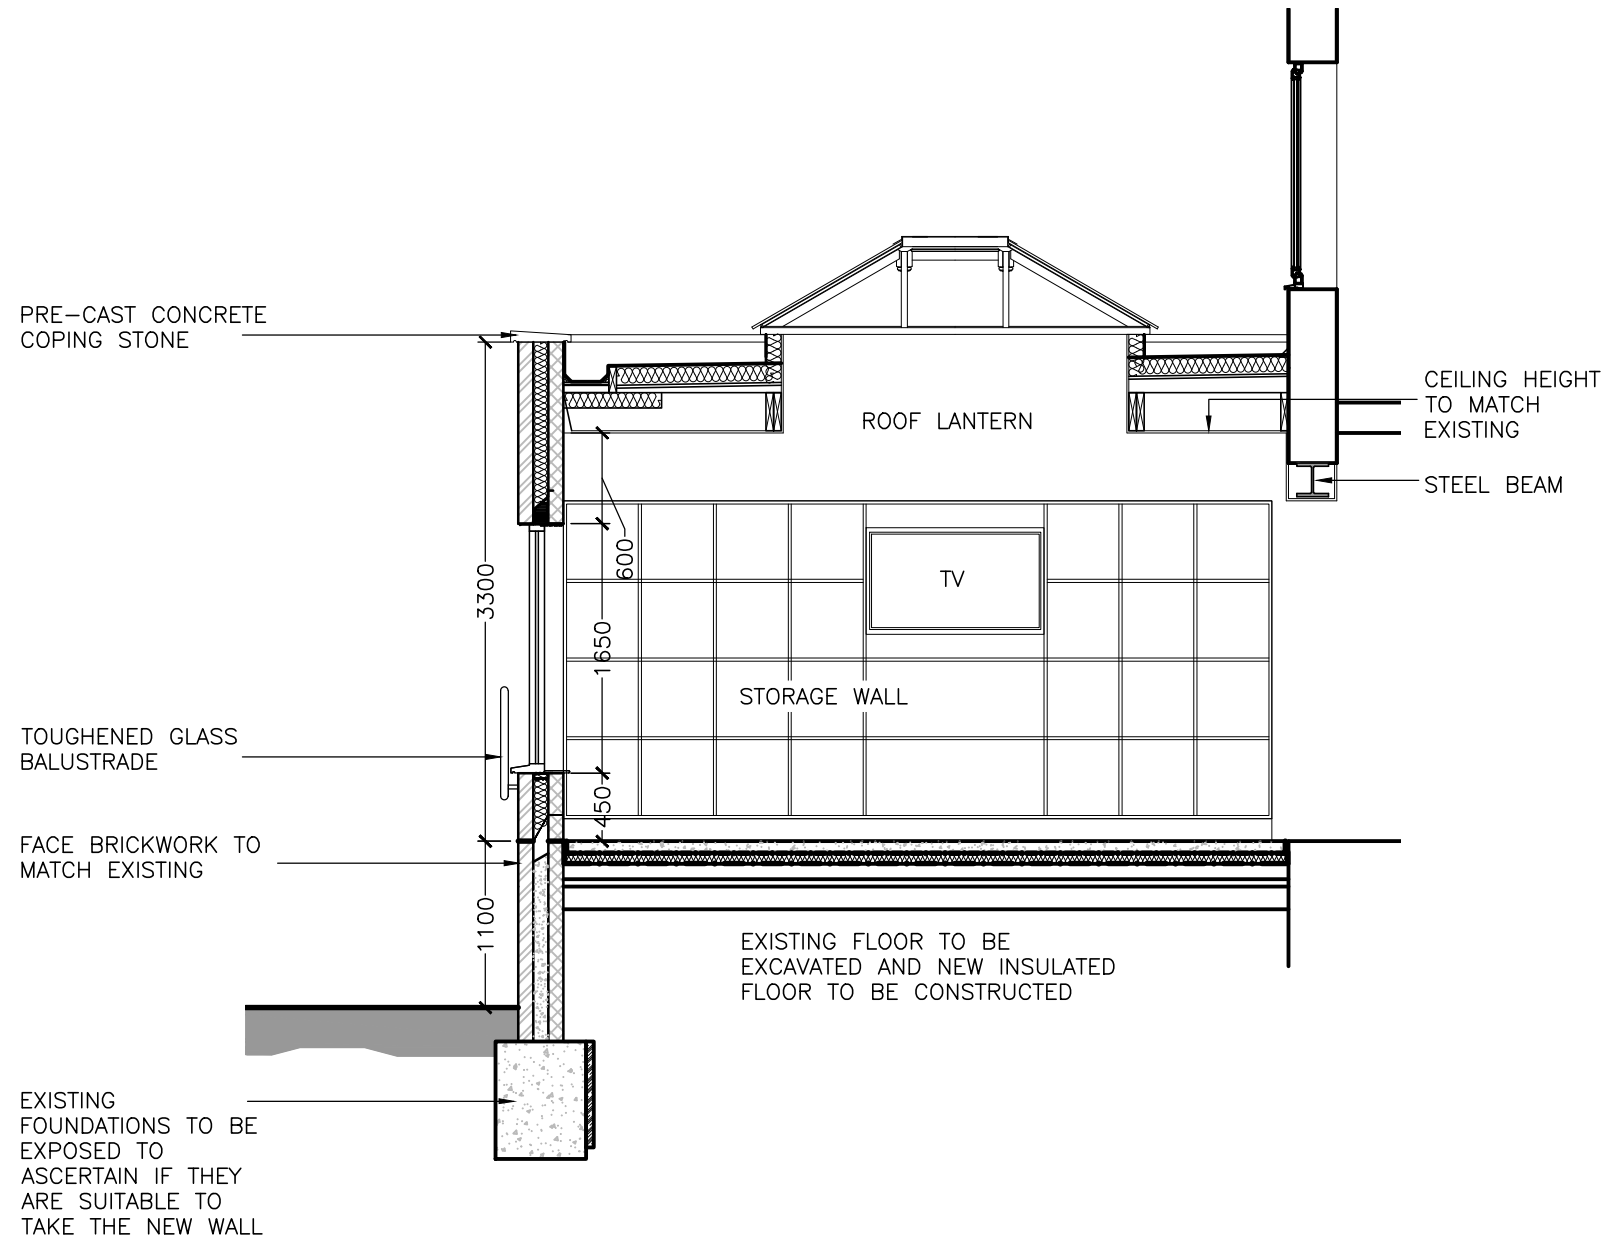

TYPICAL SECTION (1:50)


NOTES AND REVISIONS

No dimensions are to be scaled from this drawing. All stated dimensions must be verified on site. must be advised of any discrepancies.
This drawing must be read together with the specification/Bill of Quantities and related drawings.

This drawing is for the purpose of obtaining Planning & Building Regulations Approval only. Should the contractor use them to build from then they assume full responsibility for the design.

REV	DESCRIPTION	DRWN	CHKD	DATE

Scale @ 1:50

 

Client

8 Temple Gardens
L.G.C. SG6 1EQ

Project

Single Storey Rear Extension
To Replace Existing Conservatory
& Internal Alterations

Drawing Title

Typical Section

Proposed

Scale	Date	Drawn	Checked
As Shown	May 2021	ipl	
Project No	Drawing No	Revision	
LD499	P04		



FACE BRICKWORK TO MATCH EXISTING

TILT & TURN WINDOW, PROFILE TO MATCH BIFOLDS

GLASS BALUSTRADE

WINDOW TO LGCHF APPROVAL, OUTWARD OPENING AND FITTED WITH 3 POINT LOCKING ONLY UNLOCKABLE FROM OUTSIDE
 TILED CILL TO MATCH EXISTING

SIDE ELEVATION (1:50)

<p>NOTES AND REVISIONS</p> <p>No dimensions are to be scaled from this drawing. All stated dimensions must be verified on site. must be advised of any discrepancies. This drawing must be read together with the specification/Bill of Quantities and related drawings.</p> <p>This drawing is for the purpose of obtaining Planning & Building Regulations Approval only. Should the contractor use them to build from then they assume full responsibility for the design.</p>			<p>Scale @ 1:50</p>		<p>Client</p> <p>8 Temple Gardens L.G.C. SG6 1EQ</p>		<p>Drawing Title</p> <p>Side Elevation</p>												
					<p>Project</p> <p>Single Storey Rear Extension To Replace Existing Conservatory & Internal Alterations</p>		<p>Scale</p> <p>As Shown</p>	<p>Date</p> <p>May 2021</p>	<p>Drawn</p> <p>ipl</p>	<p>Checked</p>									
	<table border="1"> <thead> <tr> <th>REV</th> <th>DESCRIPTION</th> <th>DRWN</th> <th>CHKD</th> <th>DATE</th> </tr> </thead> <tbody> <tr> <td> </td> <td> </td> <td> </td> <td> </td> <td> </td> </tr> </tbody> </table>		REV	DESCRIPTION	DRWN	CHKD	DATE								<p>Project No</p> <p>LD499</p>		<p>Drawing No</p> <p>P03</p>		<p>Revision</p>
REV	DESCRIPTION	DRWN	CHKD	DATE															



REAR ELEVATION (1:50)


NOTES AND REVISIONS

No dimensions are to be scaled from this drawing. All stated dimensions must be verified on site. This drawing must be read together with the specification/Bill of Quantities and related drawings.

This drawing is for the purpose of obtaining Planning & Building Regulations Approval only. Should the contractor use them to build from then they assume full responsibility for the design.

REV	DESCRIPTION	DRWN	CHKD	DATE

Scale @ 1:50

 

Client

8 Temple Gardens
L.G.C. SG6 1EQ

Project

Single Storey Rear Extension
To Replace Existing Conservatory
& Internal Alterations

Drawing Title

Rear Elevation


Proposed

Scale	Date	Drawn	Checked
-------	------	-------	---------

As Shown	May 2021	ipl	
----------	----------	-----	--

Project No	Drawing No	Revision
------------	------------	----------

LD499	P02	
-------	-----	--

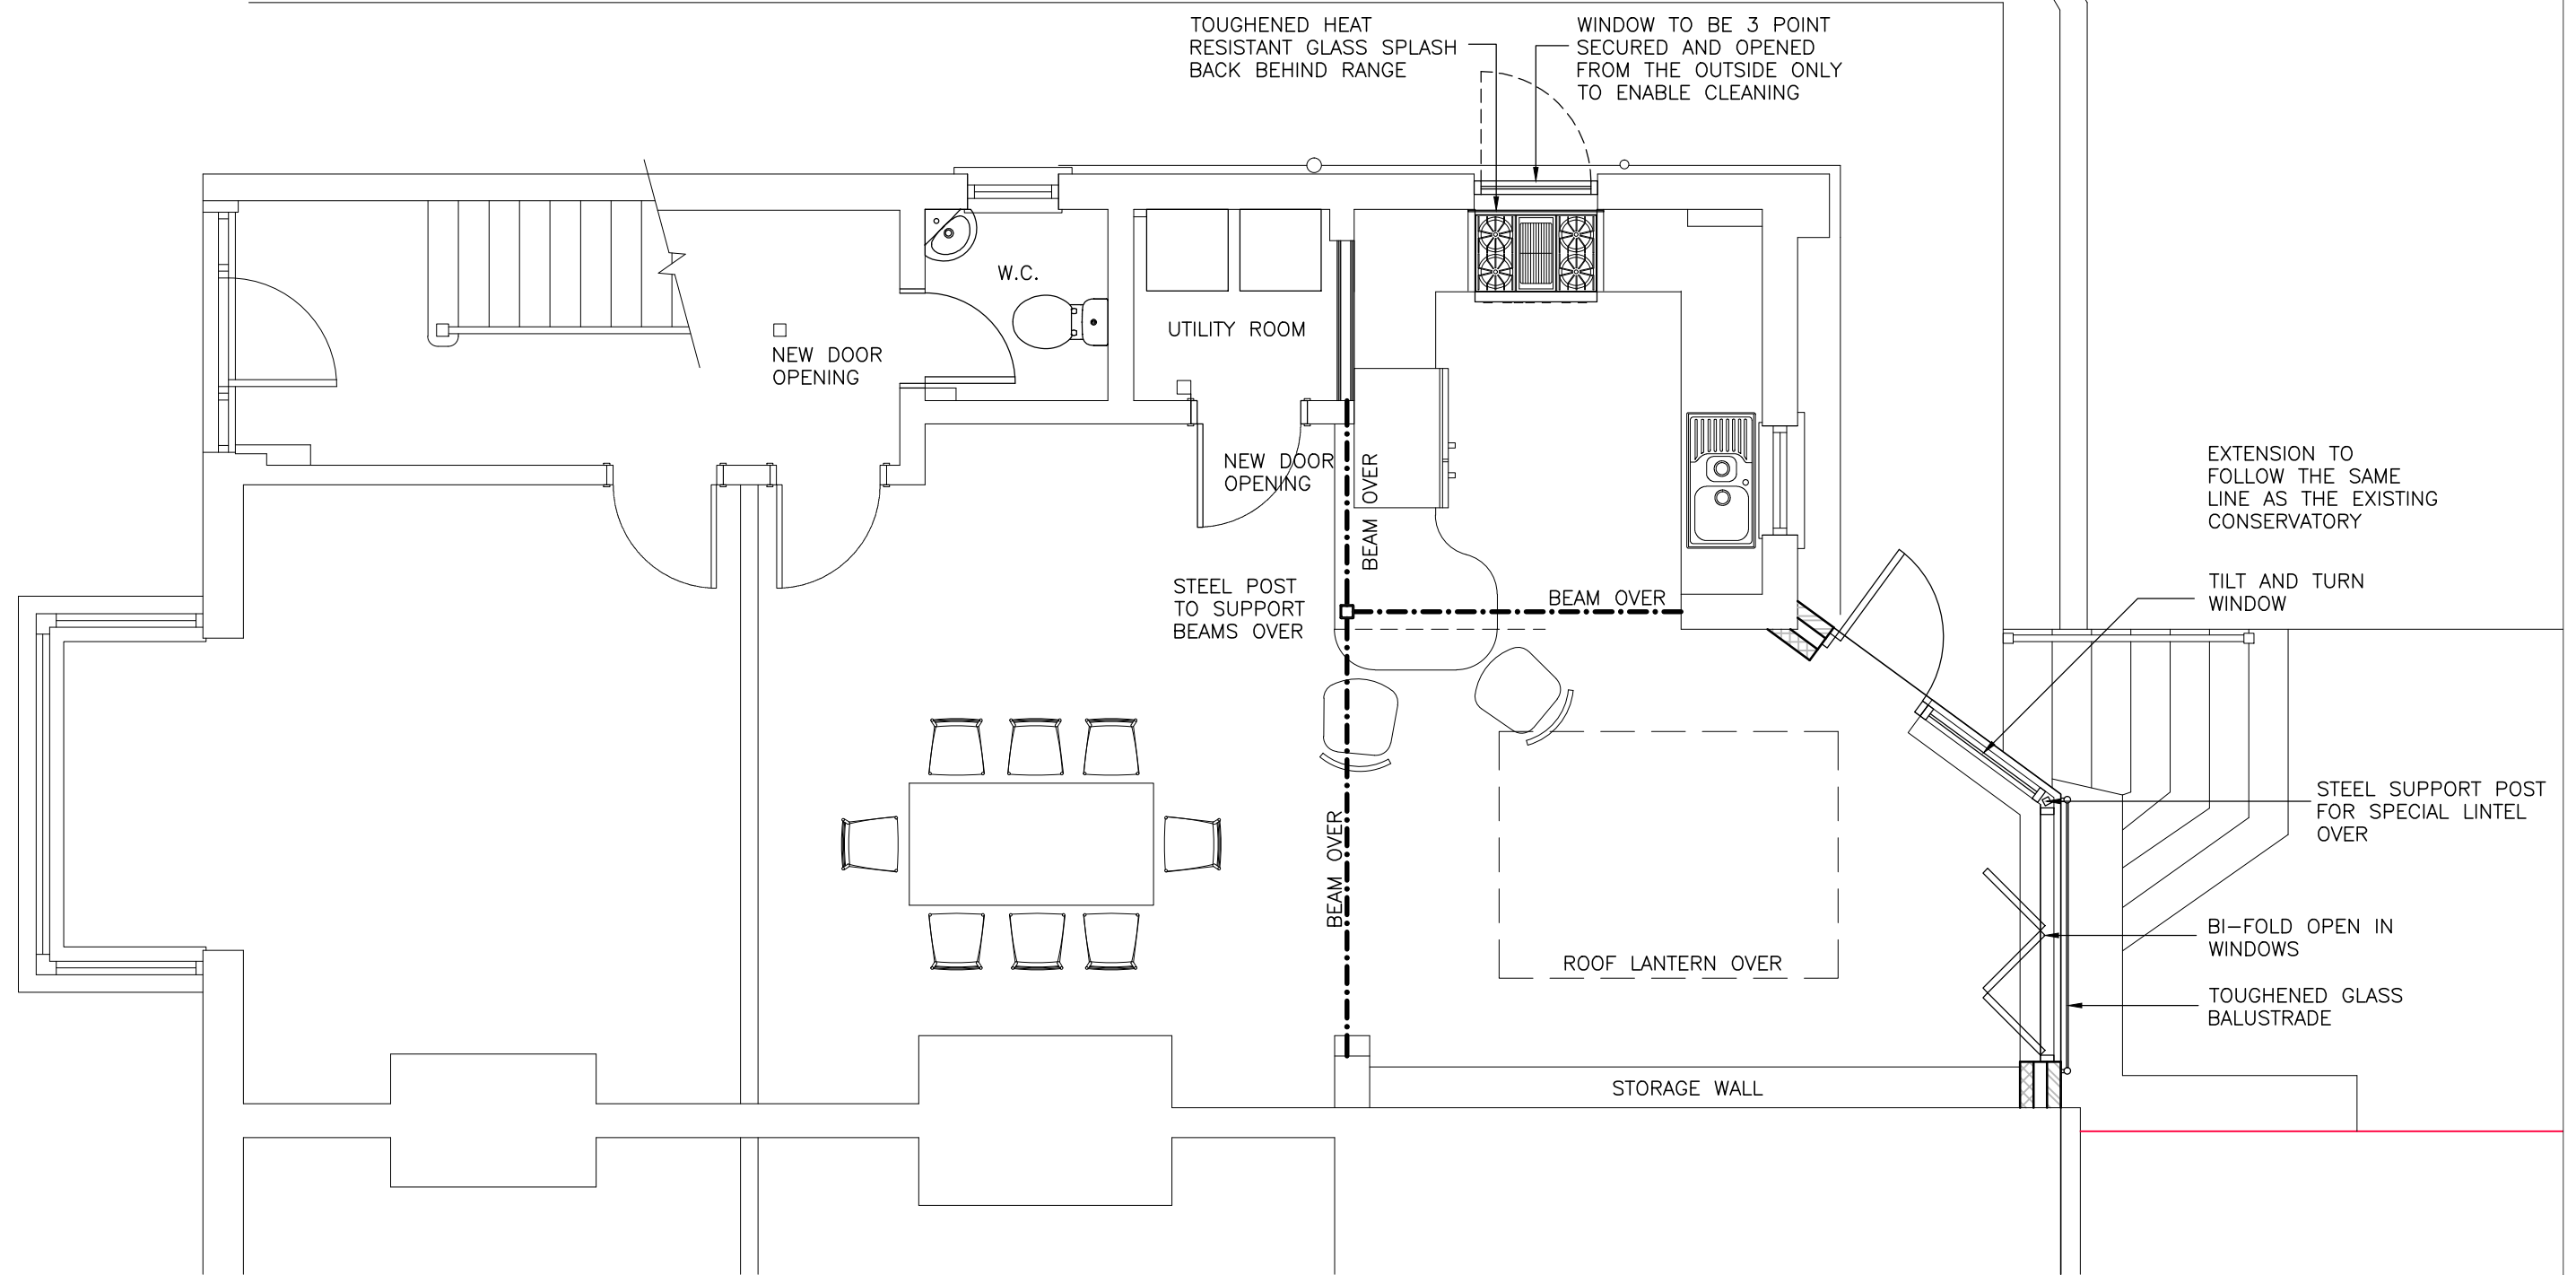


GROUND FLOOR PLAN (1:50)

NOTES AND REVISIONS

No dimensions are to be scaled from this drawing. All stated dimensions must be verified on site. This drawing must be read together with the specification/Bill of Quantities and related drawings.

This drawing is for the purpose of obtaining Planning & Building Regulations Approval only. Should the contractor use them to build from then they assume full responsibility for the design.

REV	DESCRIPTION	DRWN	CHKD	DATE

 

Client	8 Temple Gardens L.G.C. SG6 1EQ
Project	Single Storey Rear Extension To Replace Existing Conservatory & Internal Alterations

Drawing Title Ground Floor Plan			
Proposed			
Scale	Date	Drawn	Checked
As Shown	May 2021	ipl	
Project No	Drawing No	Revision	
LD499	P01		



SIDE ELEVATION (1:50)

<p>NOTES AND REVISIONS</p> <p>No dimensions are to be scaled from this drawing. All stated dimensions must be verified on site. This drawing must be read together with the specification/Bill of Quantities and related drawings.</p> <p>This drawing is for the purpose of obtaining Planning & Building Regulations Approval only. Should the contractor use them to build from then they assume full responsibility for the design.</p>			<p>Scale @ 1:50</p>		<p>Client</p> <p>8 Temple Gardens L.G.C. SG6 1EQ</p>		<p>Drawing Title</p> <p>Side Elevation</p>										
					<p>Project</p> <p>Single Storey Rear Extension To Replace Existing Conservatory & Internal Alterations</p>		<p>Scale</p> <p>As Shown</p>	<p>Date</p> <p>May 2021</p>	<p>Drawn</p> <p>ipl</p>	<p>Checked</p>							
	<table border="1"> <thead> <tr> <th>REV</th> <th>DESCRIPTION</th> <th>DRWN</th> <th>CHKD</th> <th>DATE</th> </tr> </thead> <tbody> <tr> <td> </td> <td> </td> <td> </td> <td> </td> <td> </td> </tr> </tbody> </table>		REV	DESCRIPTION	DRWN	CHKD	DATE								<p>Project No</p> <p>LD499</p>	<p>Drawing No</p> <p>E04</p>	<p>Revision</p>
REV	DESCRIPTION	DRWN	CHKD	DATE													



REAR ELEVATION (1:50)


NOTES AND REVISIONS

No dimensions are to be scaled from this drawing. All stated dimensions must be verified on site. This drawing must be read together with the specification/Bill of Quantities and related drawings.

This drawing is for the purpose of obtaining Planning & Building Regulations Approval only. Should the contractor use them to build from then they assume full responsibility for the design.

REV	DESCRIPTION	DRWN	CHKD	DATE

Scale @ 1:50

 

Client

8 Temple Gardens
L.G.C. SG6 1EQ

Project

Single Storey Rear Extension
To Replace Existing Conservatory
& Internal Alterations

Drawing Title

Rear Elevation


Existing

Scale	Date	Drawn	Checked
-------	------	-------	---------

As Shown	May 2021	ipl	
----------	----------	-----	--

Project No	Drawing No	Revision
------------	------------	----------

LD499	E03	
-------	-----	--

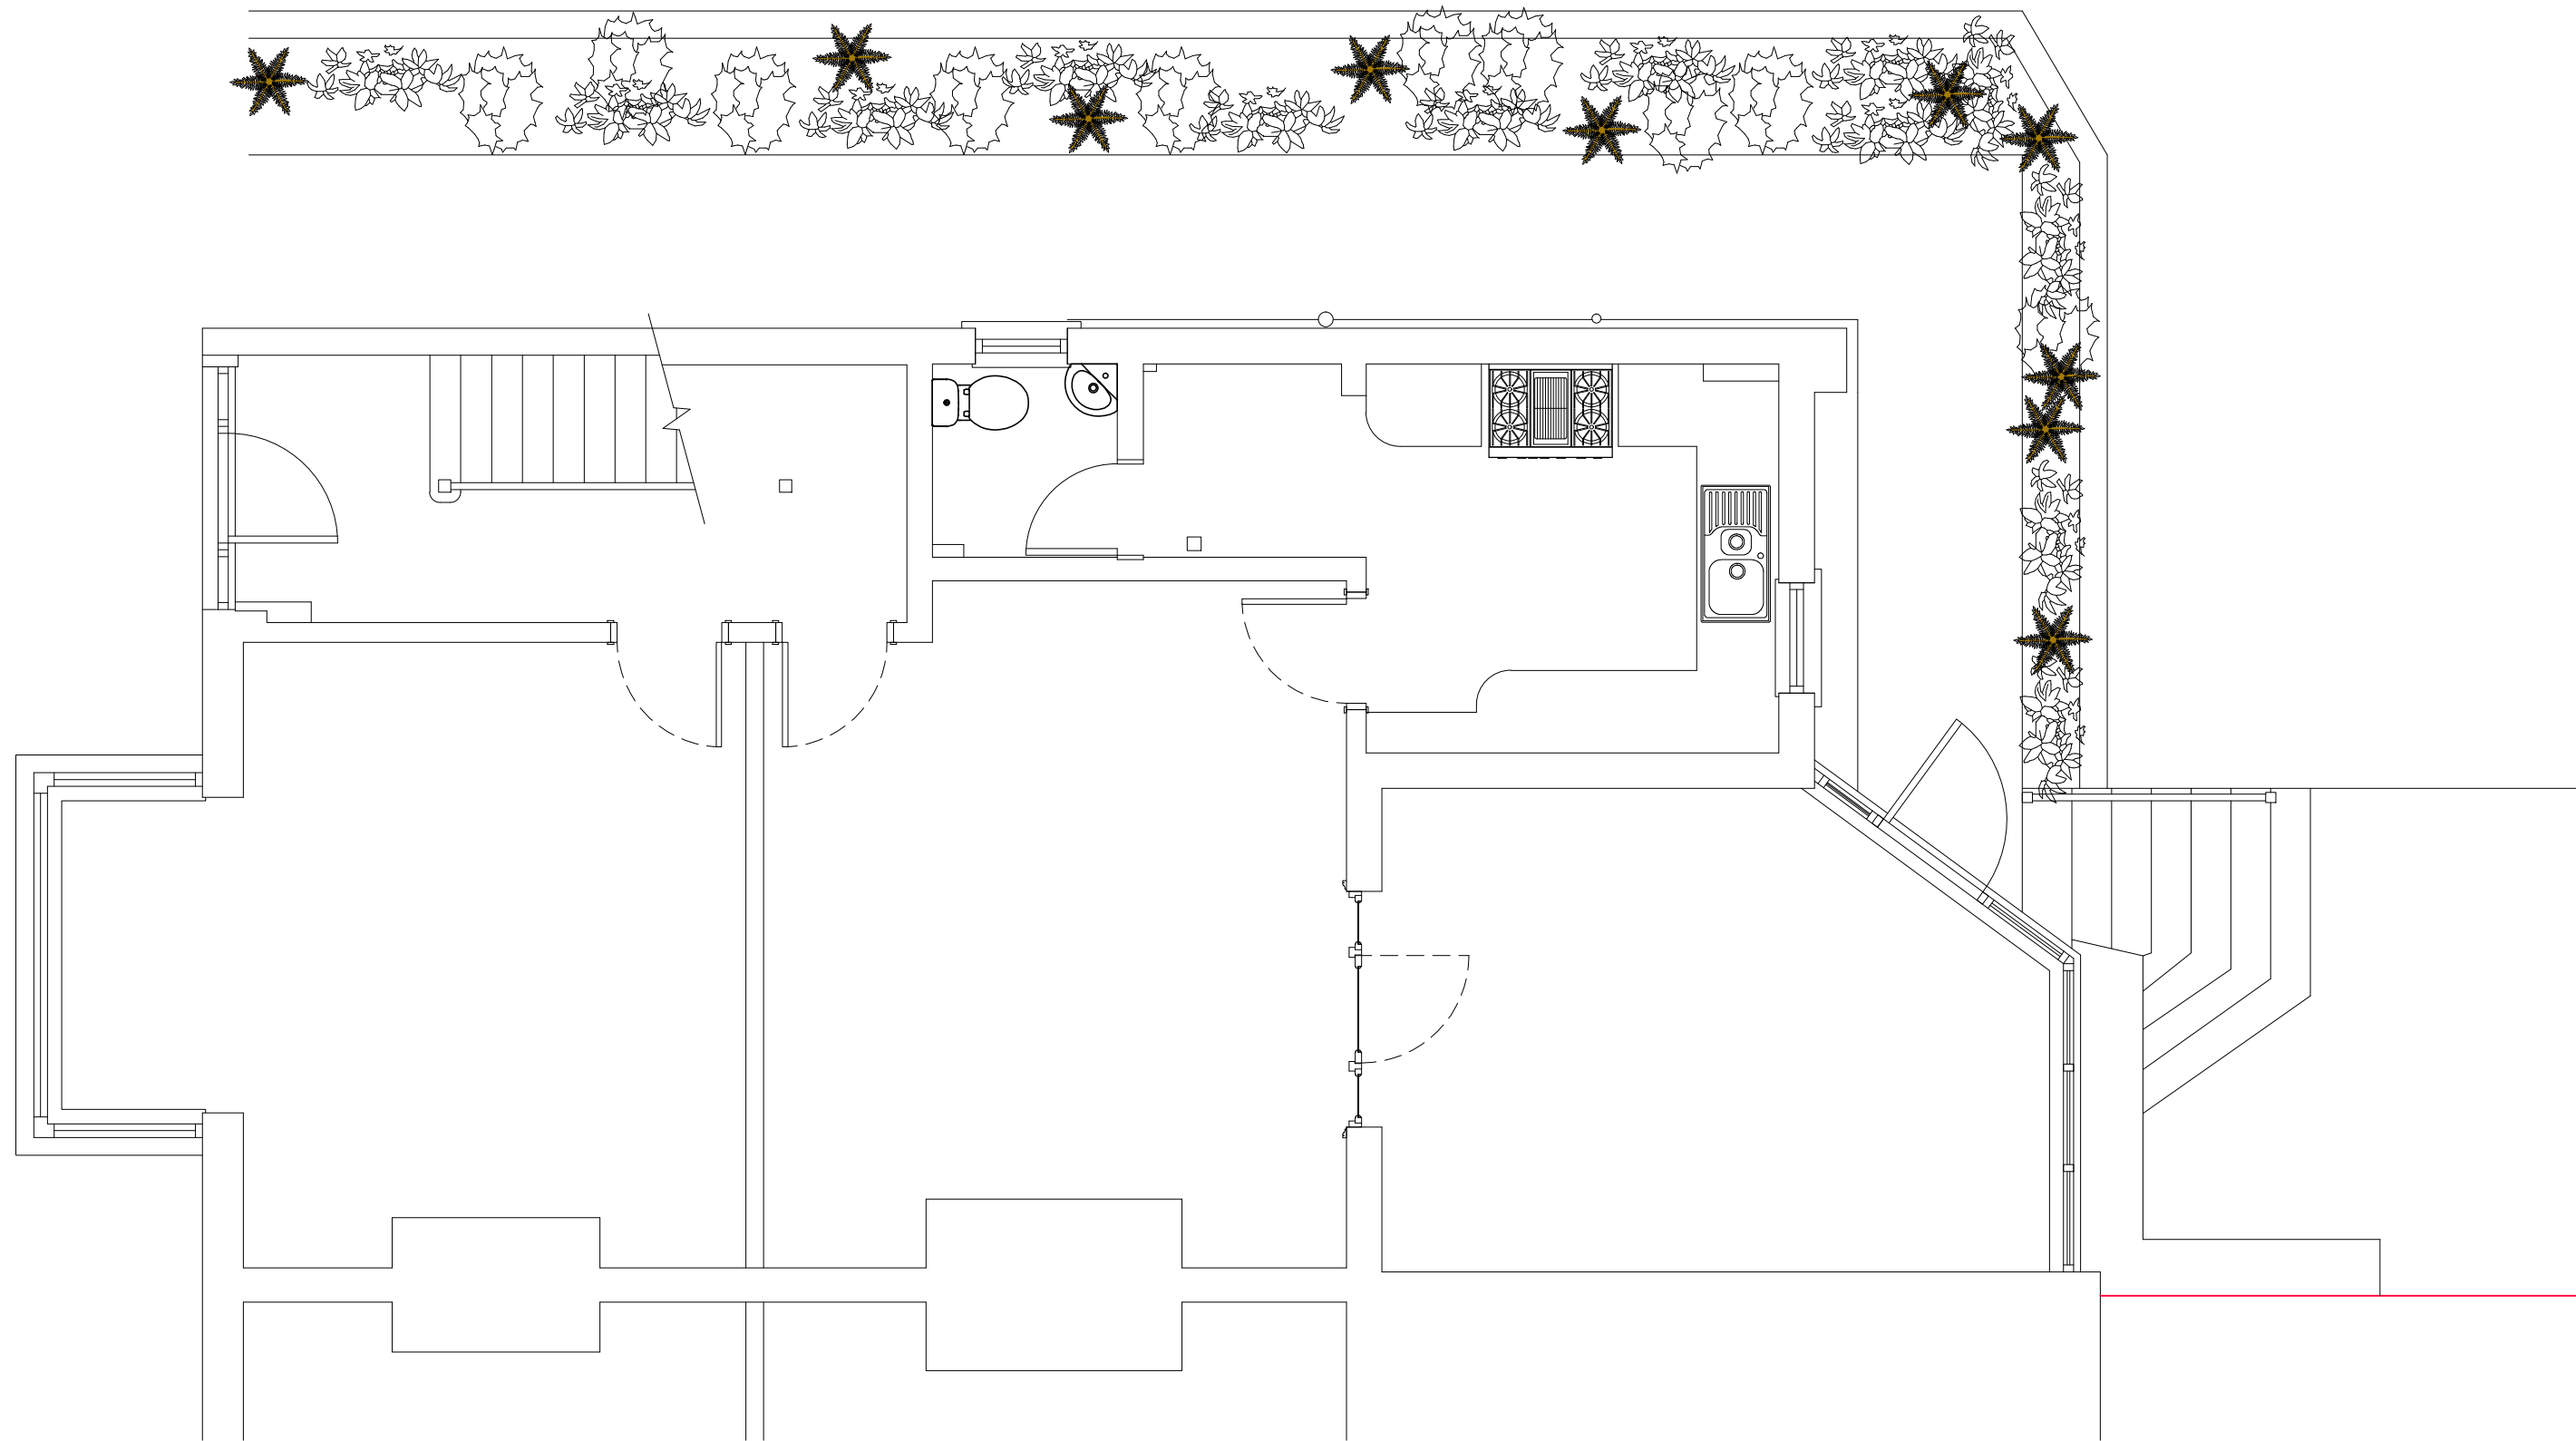

GROUND FLOOR PLAN (1:50)


NOTES AND REVISIONS

No dimensions are to be scaled from this drawing. All stated dimensions must be verified on site. This drawing must be read together with the specification/Bill of Quantities and related drawings.

This drawing is for the purpose of obtaining Planning & Building Regulations Approval only. Should the contractor use them to build from then they assume full responsibility for the design.

REV	DESCRIPTION	DRWN	CHKD	DATE

Scale @ 1:50

 

Client

8 Temple Gardens
L.G.C. SG6 1EQ

Project

Single Storey Rear Extension
To Replace Existing Conservatory
& Internal Alterations

Drawing Title

Ground Floor Plan

Existing

Scale	Date	Drawn	Checked
As Shown	May 2021	ipl	
Project No	Drawing No	Revision	
LD499	E02		