





Front Elevation

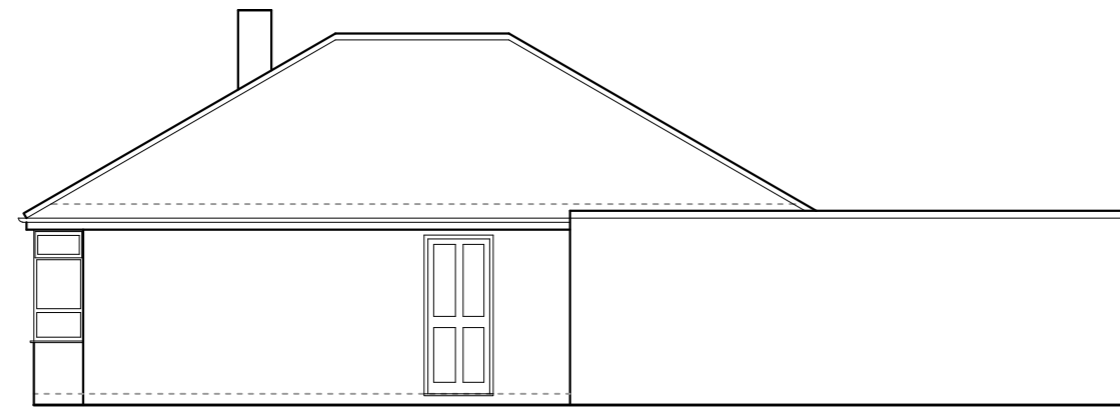


Side Elevation

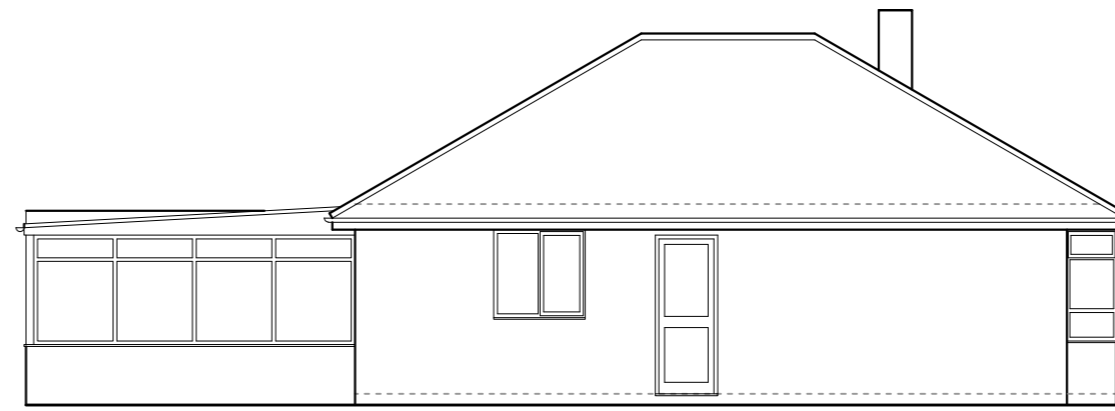


Side Elevation



Rear Elevation

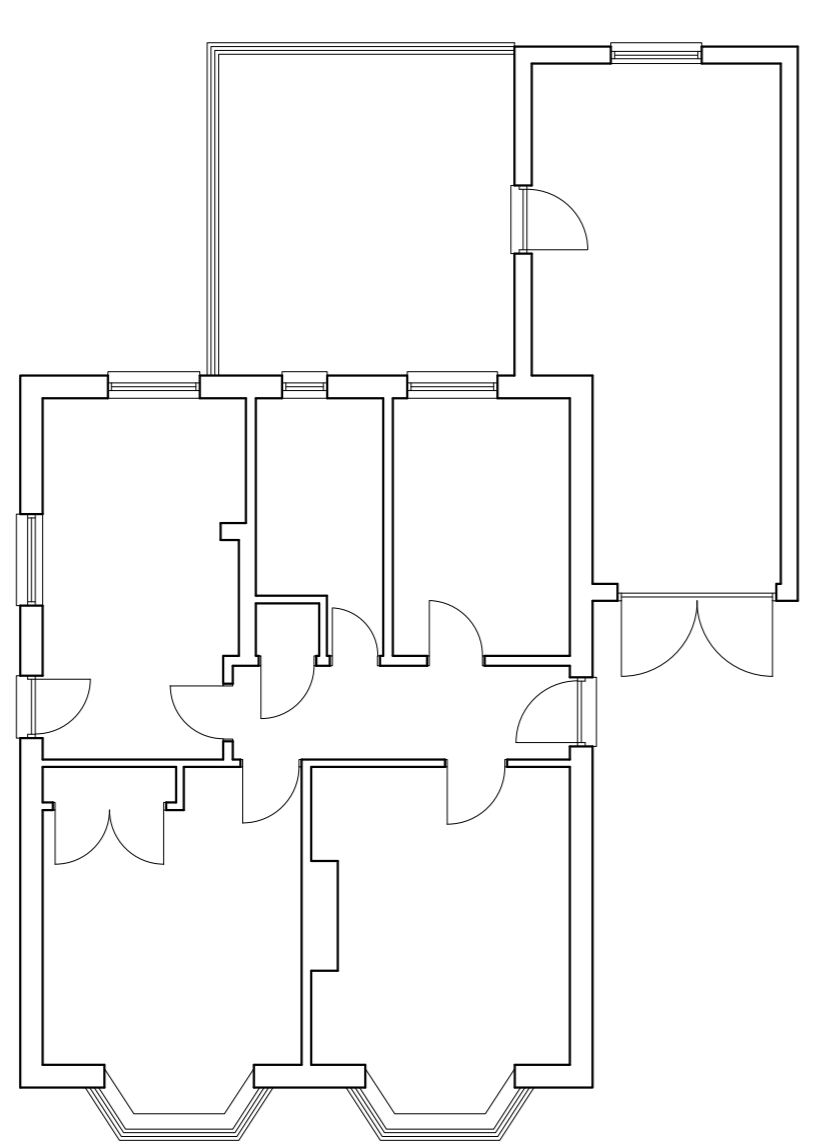

Ground Floor Plan

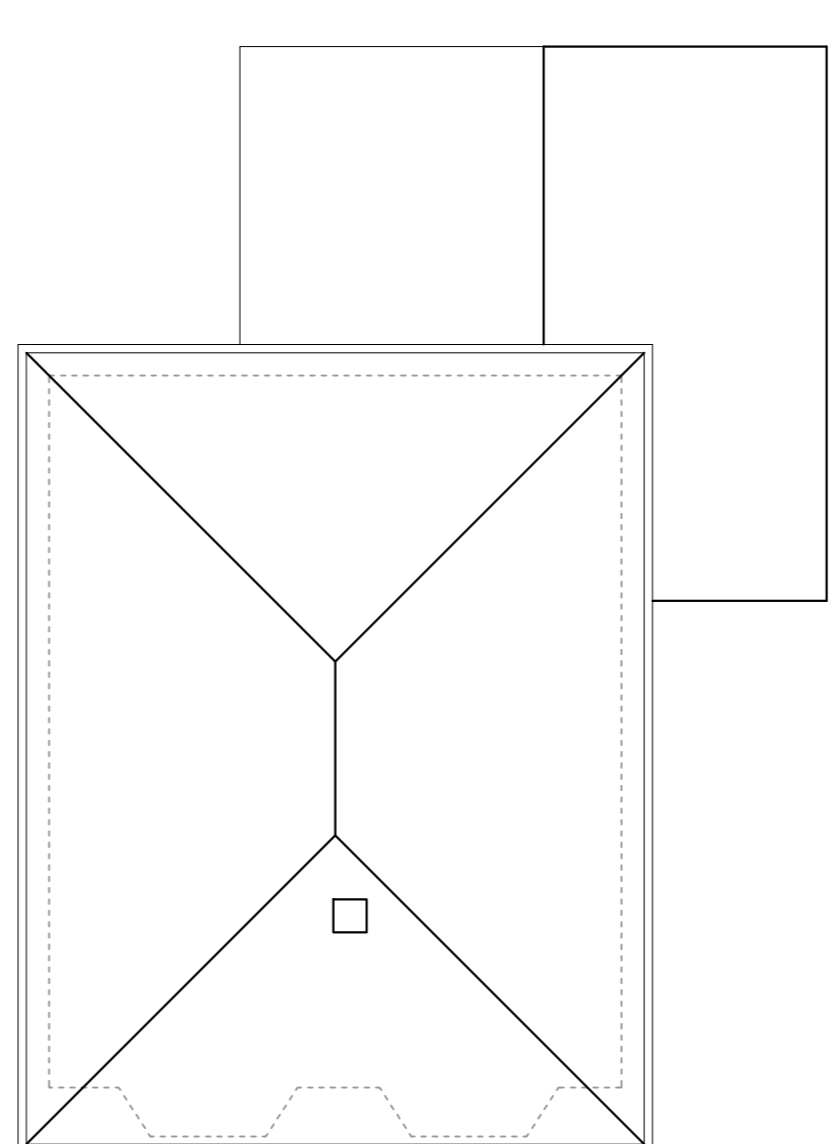

Roof Plan



THIS DRAWING PRINTED ON A2 SIZE PAPER


Address: 39 Wheat Hill, Letchworth Garden City,
SG6 4HH

Drawing Title: PLANS AND ELEVATIONS
AS EXISTING


Date: August 2021

Scale: 1:100

Drawing No : 004-E01

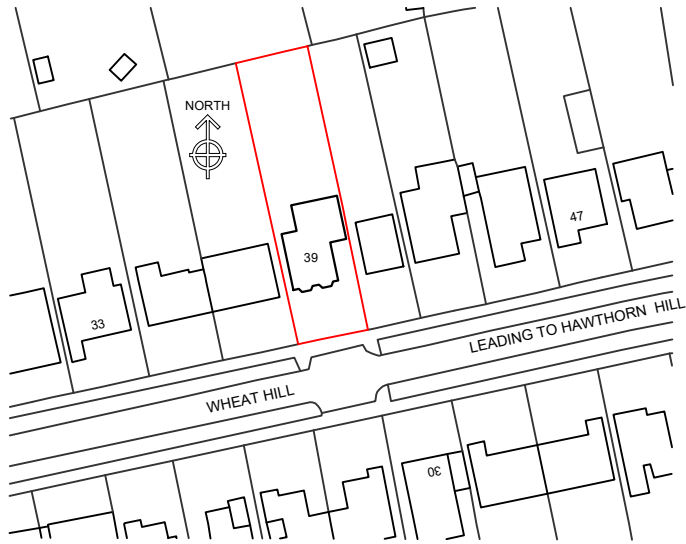

Ordnance Survey, (c) Crown Copyright 2021. All rights reserved. Licence number 100022432

 

0 10 20 30 40 50 60 70 80 90 100m
Scale Bar 1:1250

THIS DRAWING PRINTED ON A4 SIZE PAPER



Address: **39 Wheat Hill, Letchworth Garden City,
SG6 4HH**

Drawing Title: **Location Plan**

Date: **August 2021**

Scale: **1:1250**

Drawing No: **004-OS1**

 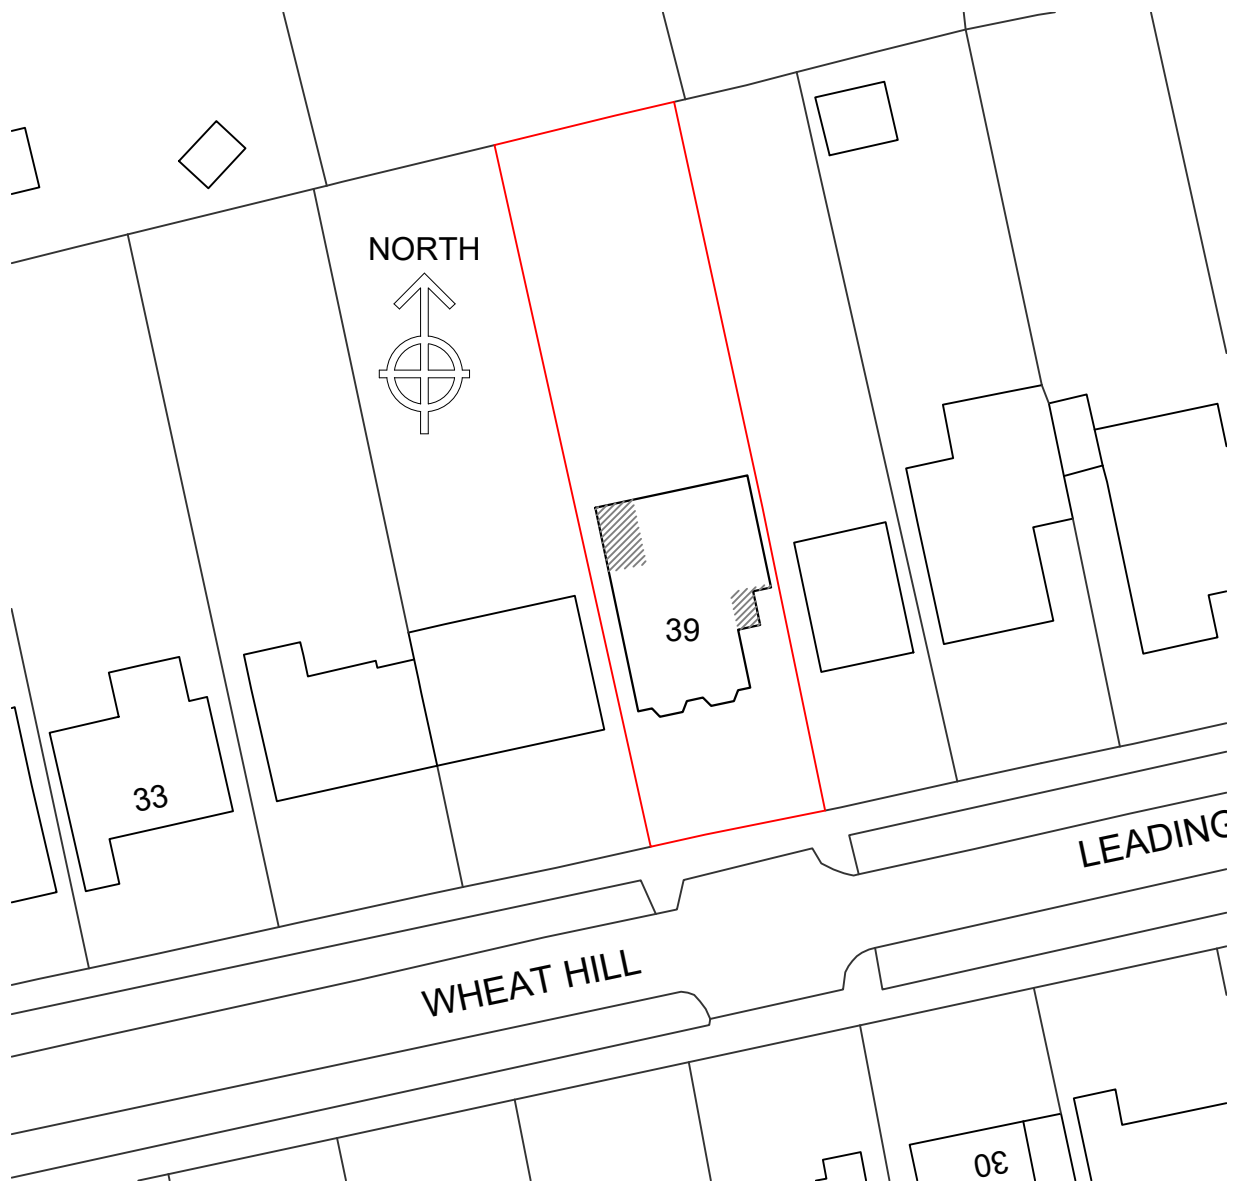

SCALE BAR 1:500

THIS DRAWING PRINTED ON A4 SIZE PAPER

Address: 39 Wheat Hill, Letchworth Garden City, SG6 4HH


Drawing Title: Site Plan

Date: August 2021


Scale: 1:500

Drawing No: 004-OS2


Revision:

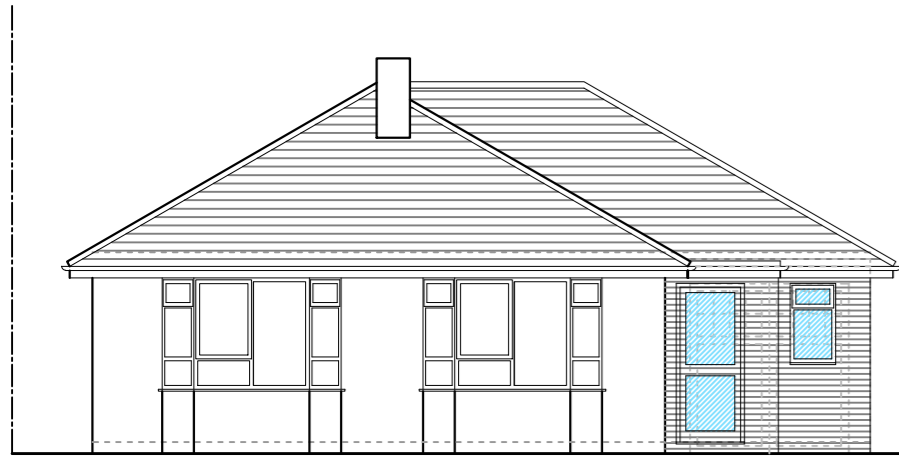


Front Elevation

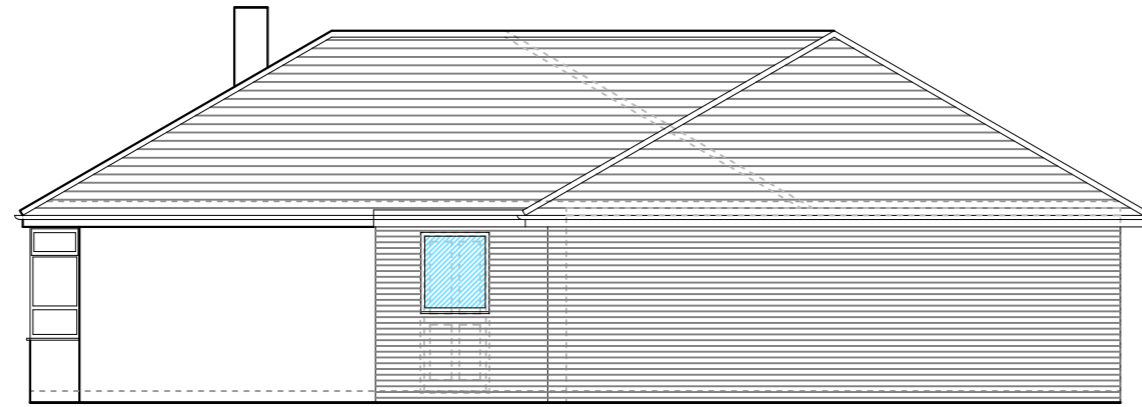


Side Elevation

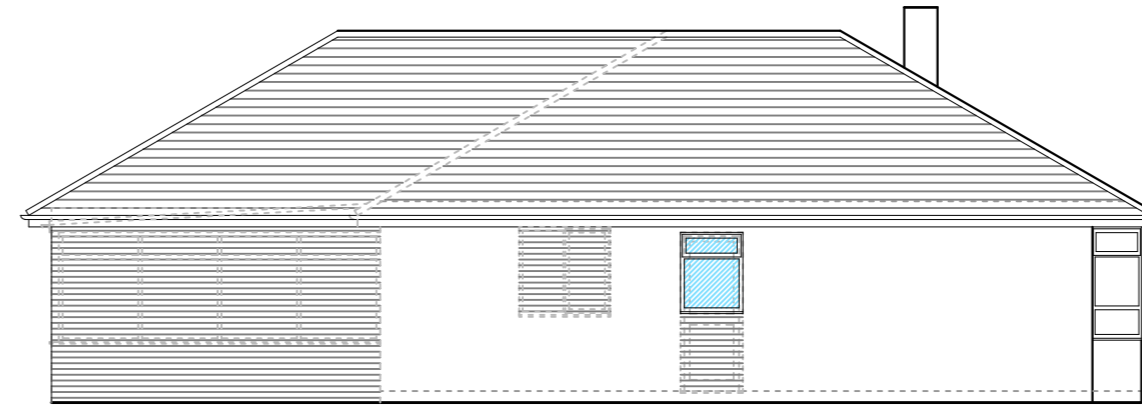


Side Elevation

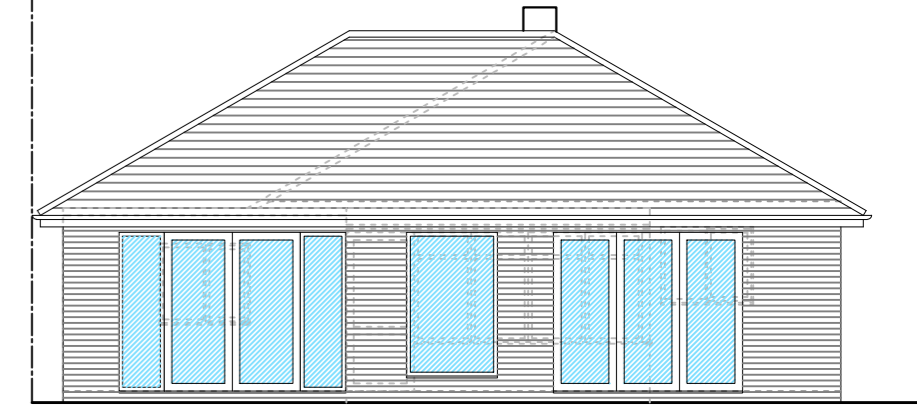

Rear Elevation


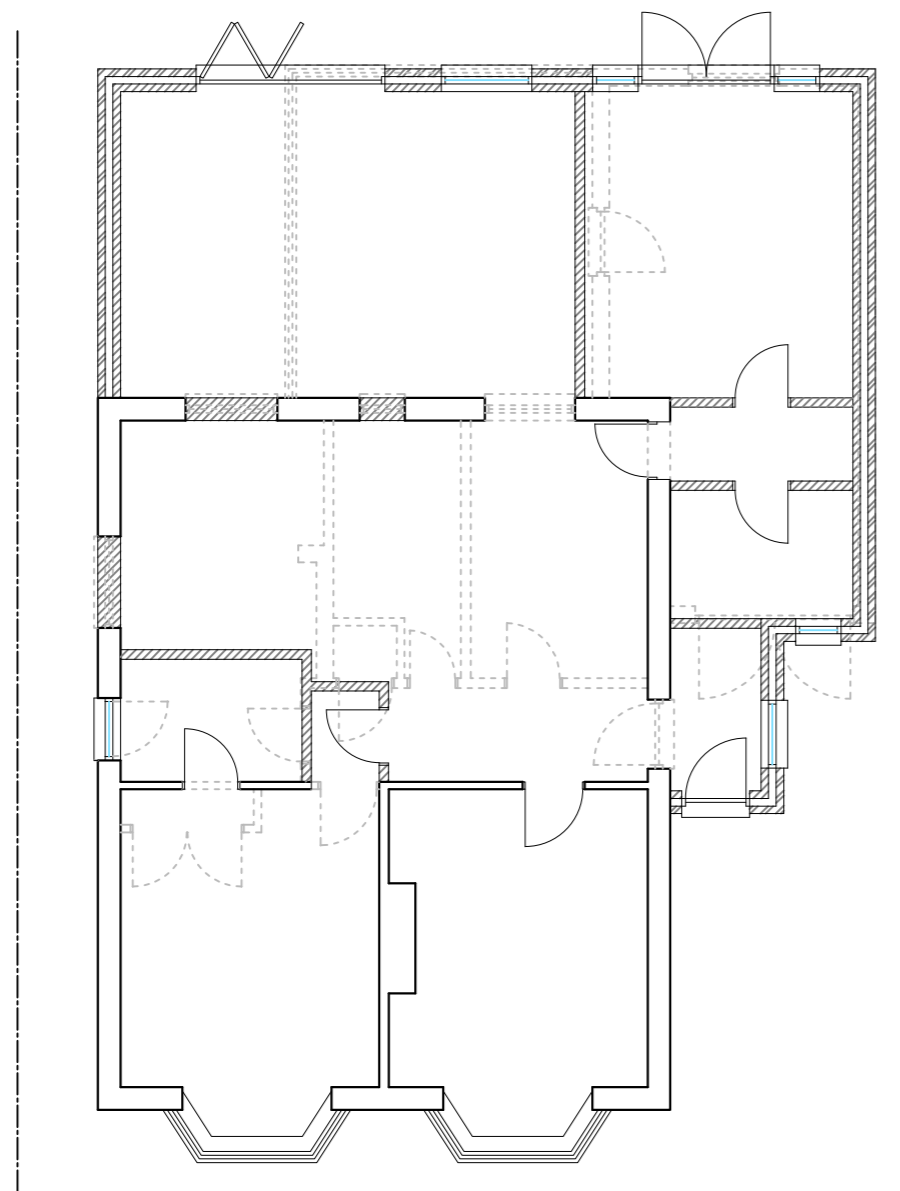


Ground Floor Plan

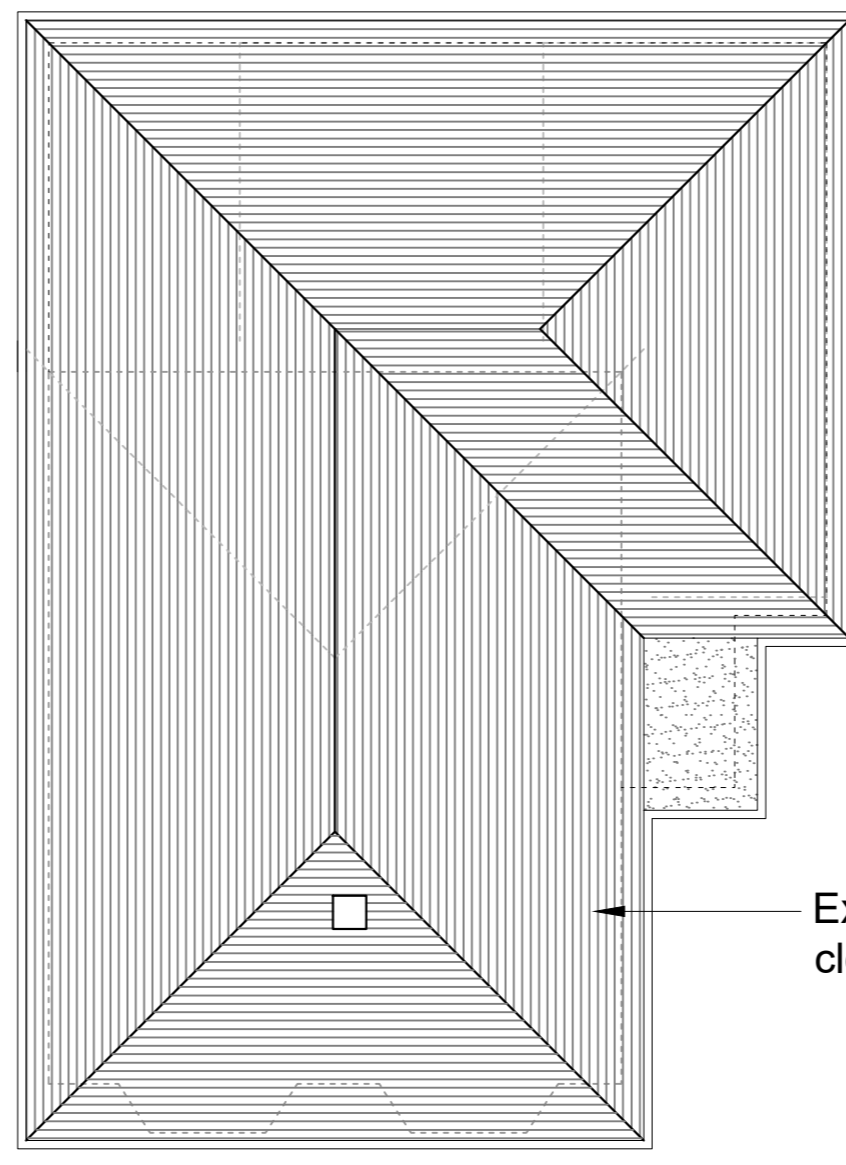

Roof Plan

Existing roof to be re-tiled to achieve closer match with neighbouring properties.

  

THIS DRAWING PRINTED ON A2 SIZE PAPER

Address: 39 Wheat Hill, Letchworth Garden City, SG6 4HH

Drawing Title: PLANS AND ELEVATIONS AS PROPOSED

Date: August 2021

Scale: 1:100

Drawing No : 004-P01

Revision :