


Site Plan 1:500

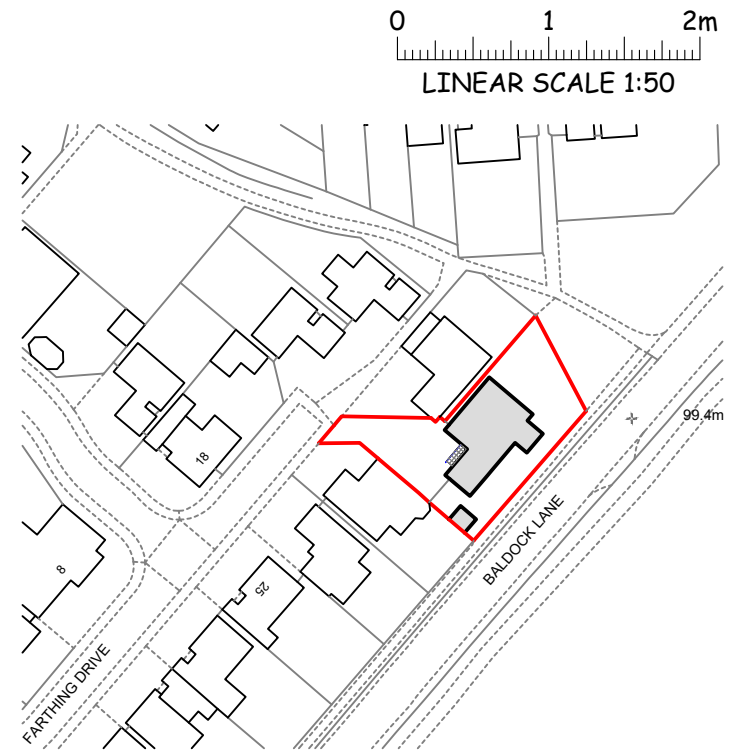

© Crown copyright 2021 Ordnance Survey 100053143

Location Plan 1:1250



Title
Proposed garage conversion
Client

Address
22 Farthing Drive
Letchworth Garden City
Herts. SG6 2TR


Date
August 2021

Scale
1:50

Drawing No.
CA-003290/5

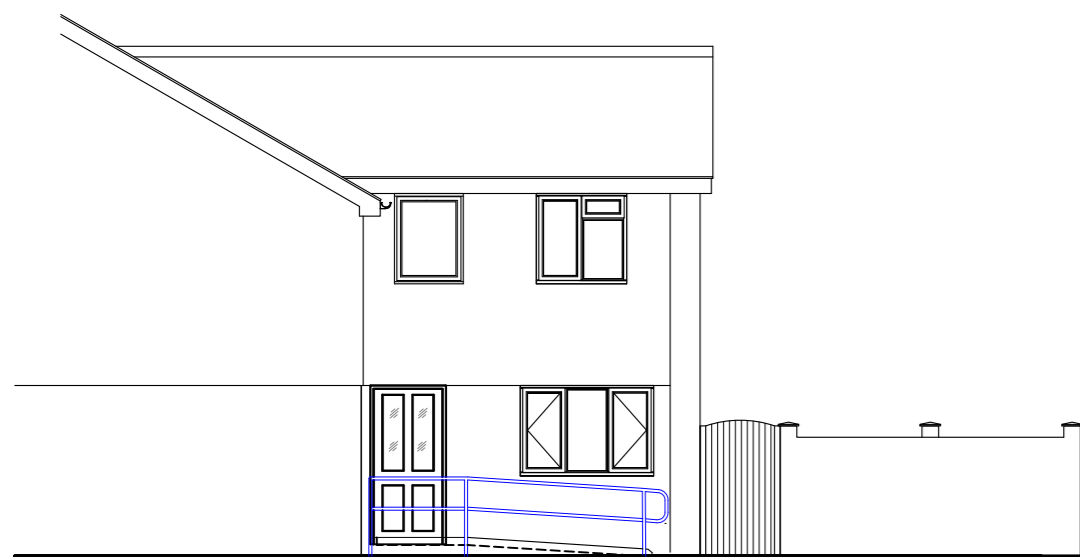 


Proposed Front Elevation 1:100

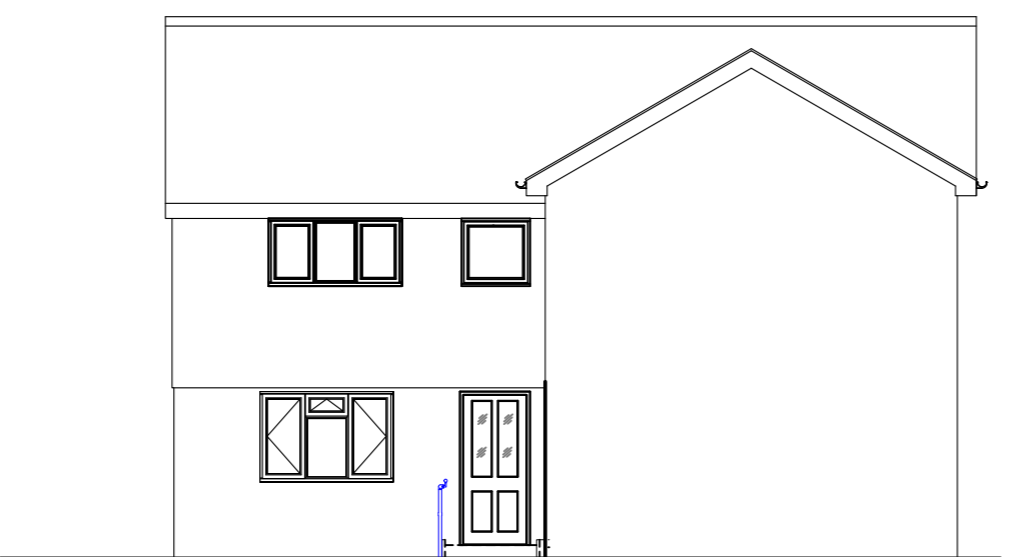


Proposed Side Elevation 1:100




Existing Front Elevation 1:100

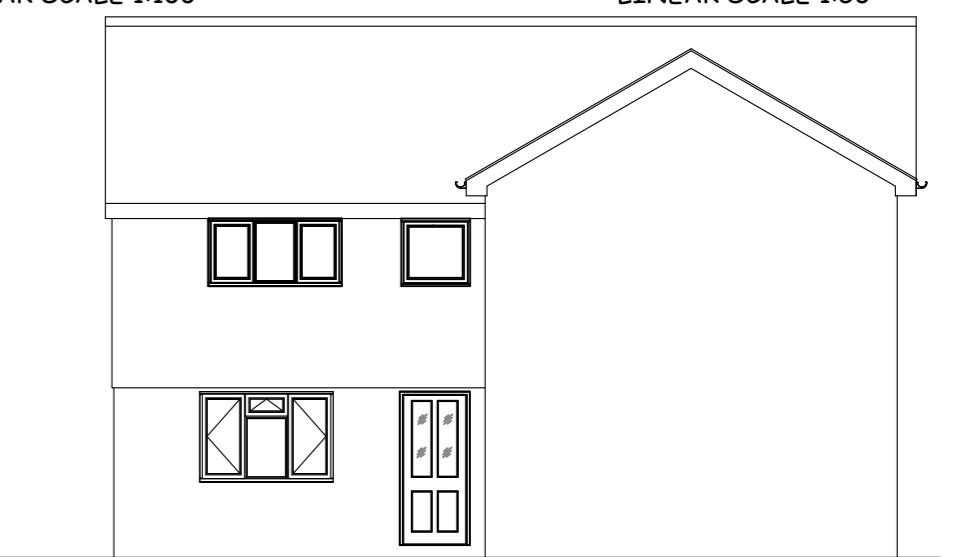

Existing Side Elevation 1:100

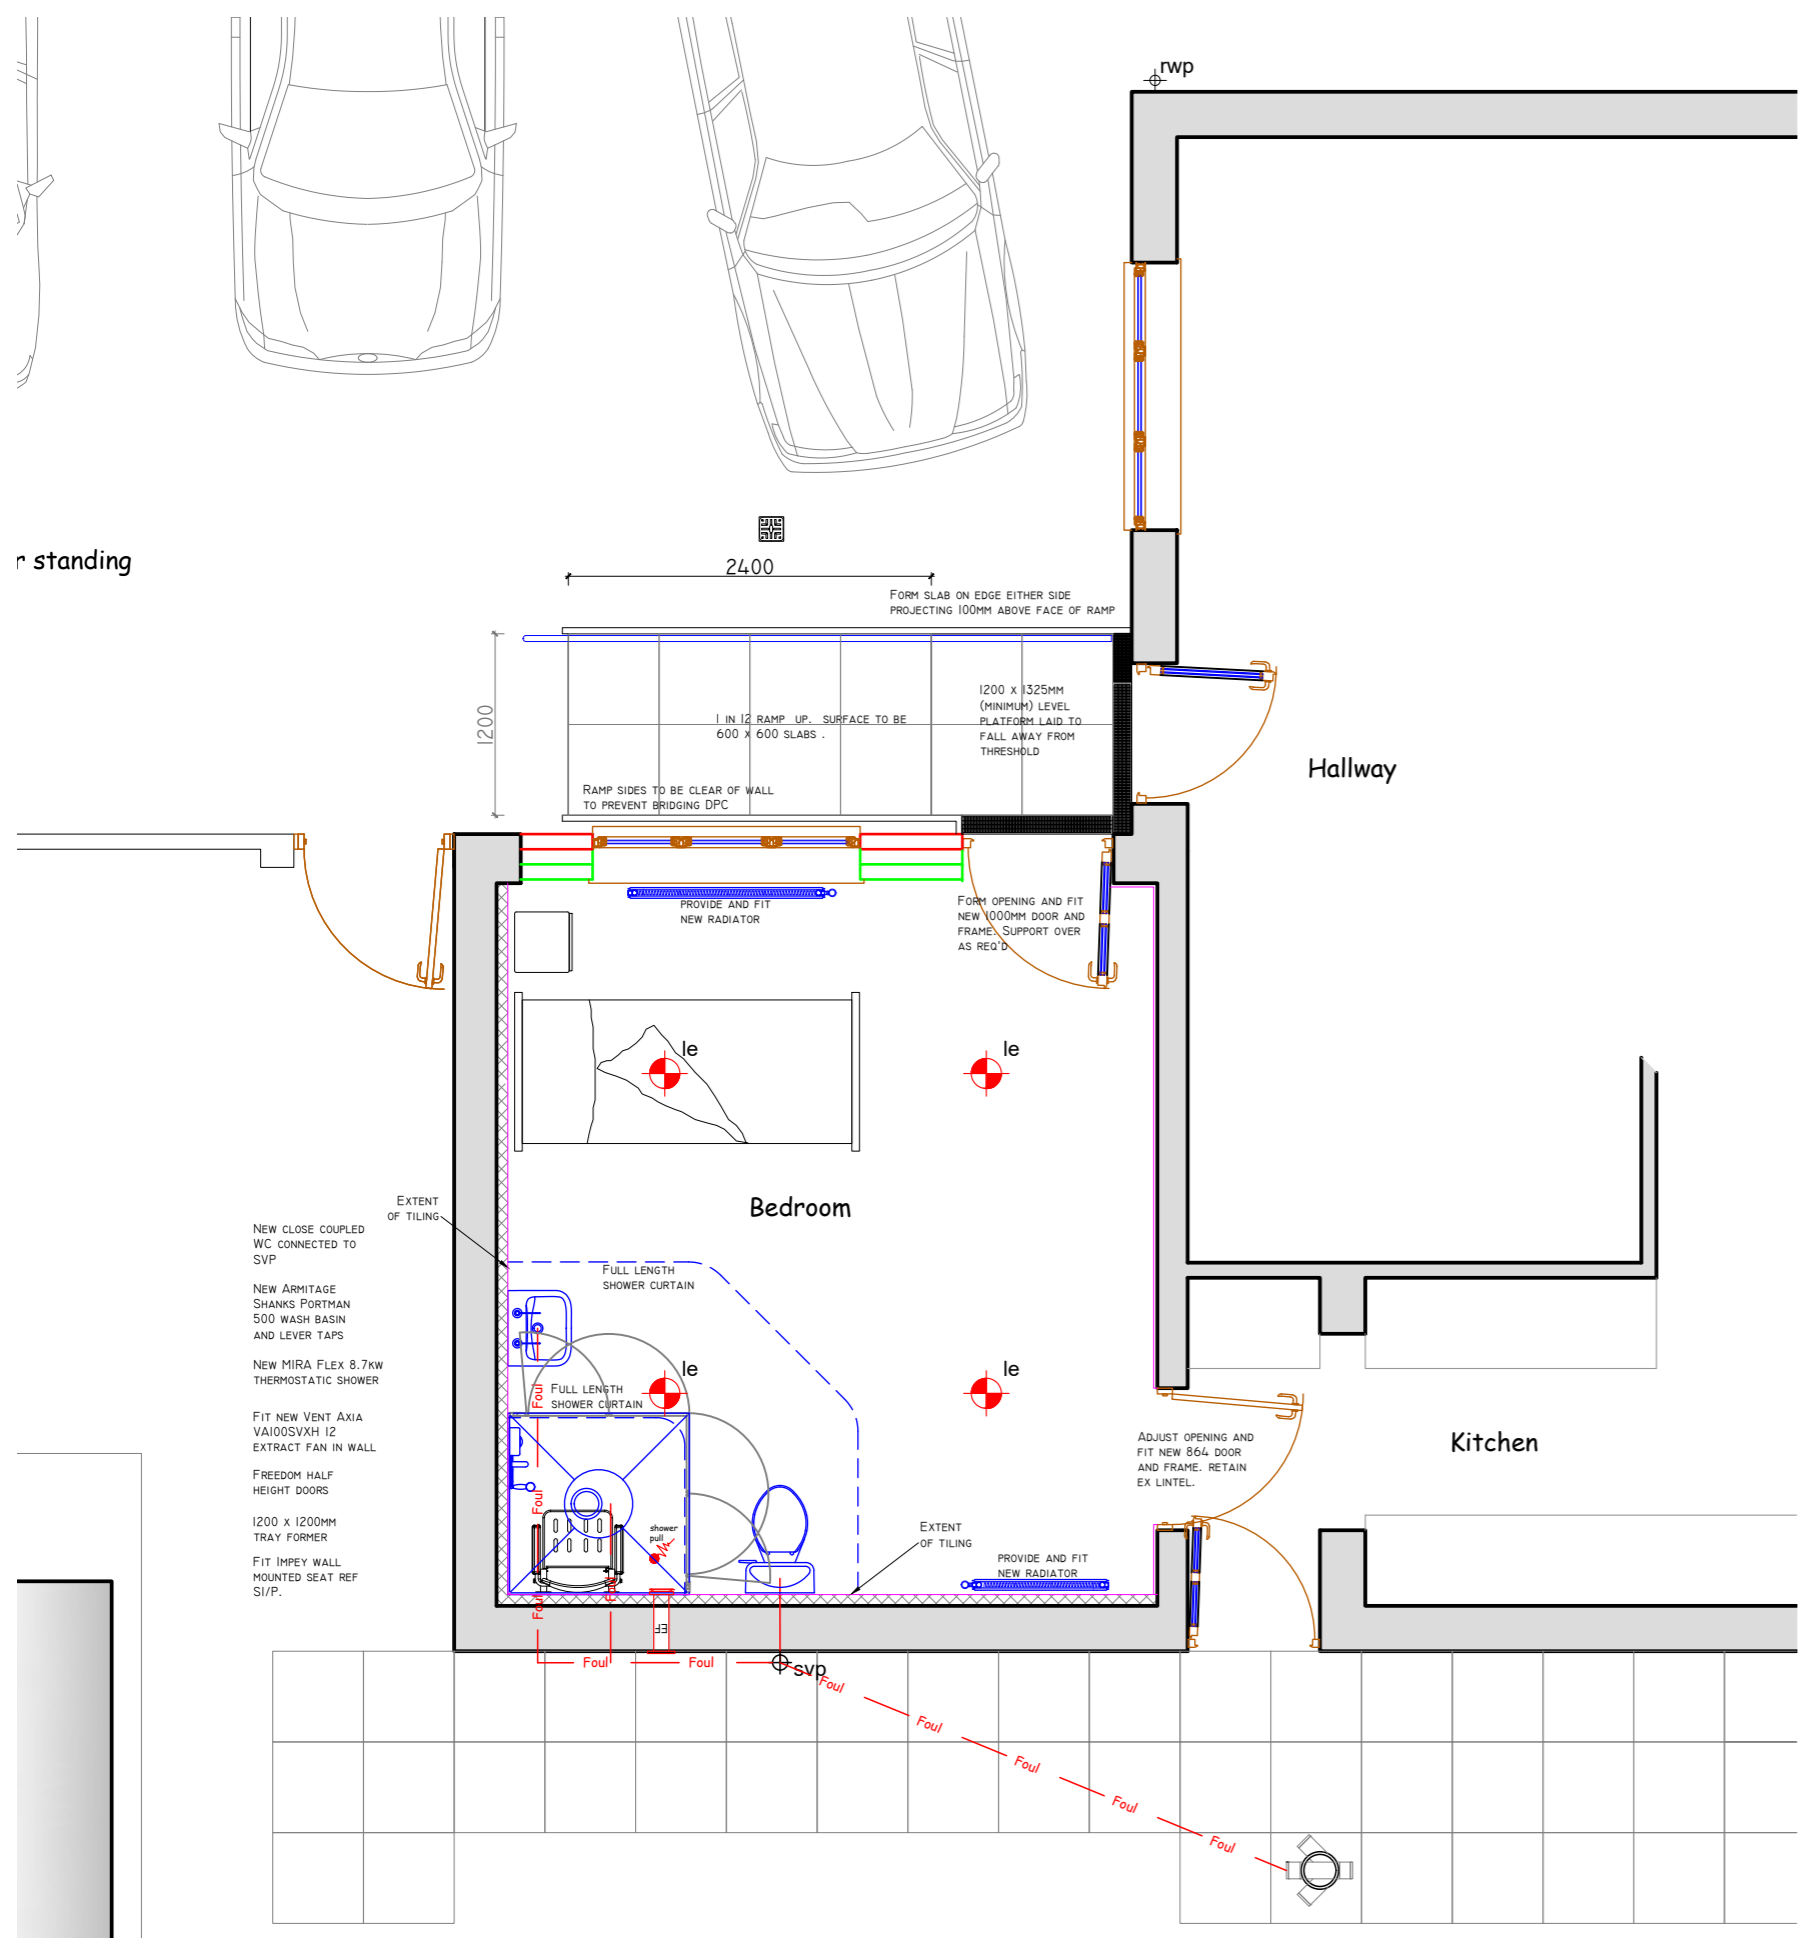

Proposed Ground Floor Plan 1:50

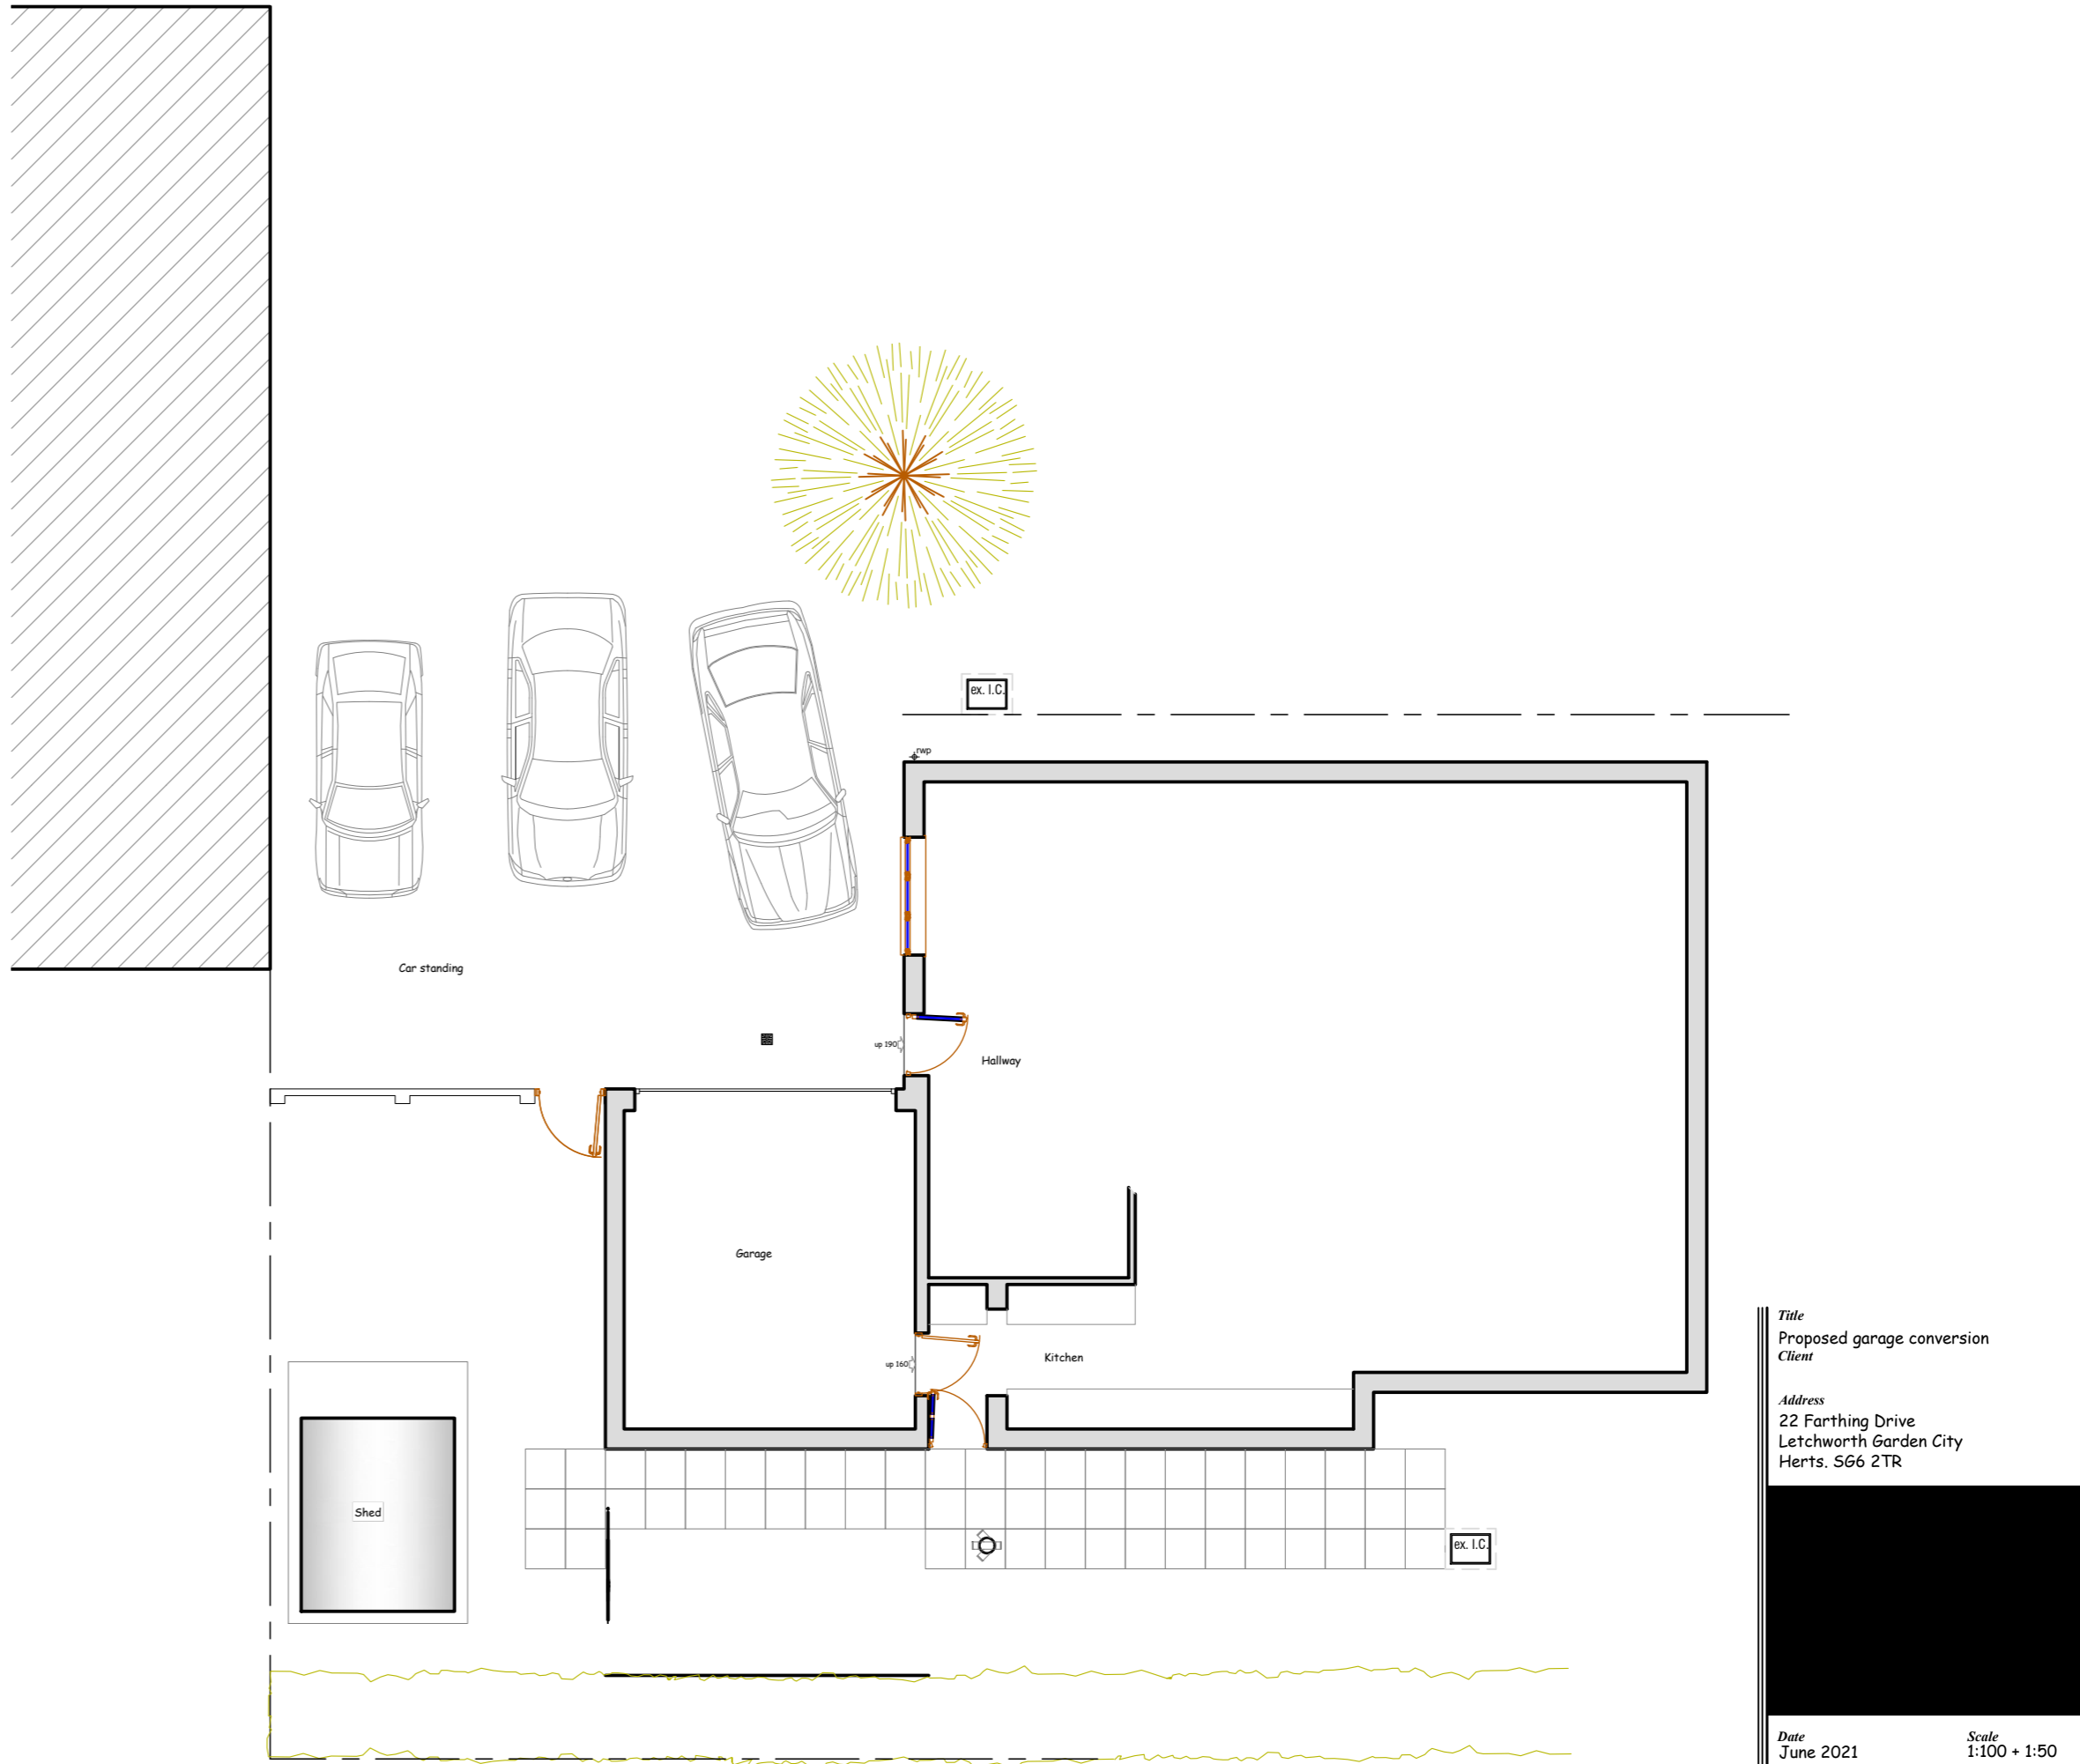

Existing Ground Floor Plan 1:100

Title
 Proposed garage conversion
Client
 Address
 22 Farthing Drive
 Letchworth Garden City
 Herts. SG6 2TR

Date
 June 2021
Scale
 1:100 + 1:50
Drawing No.
 CA-003290/4