



Howard Drive

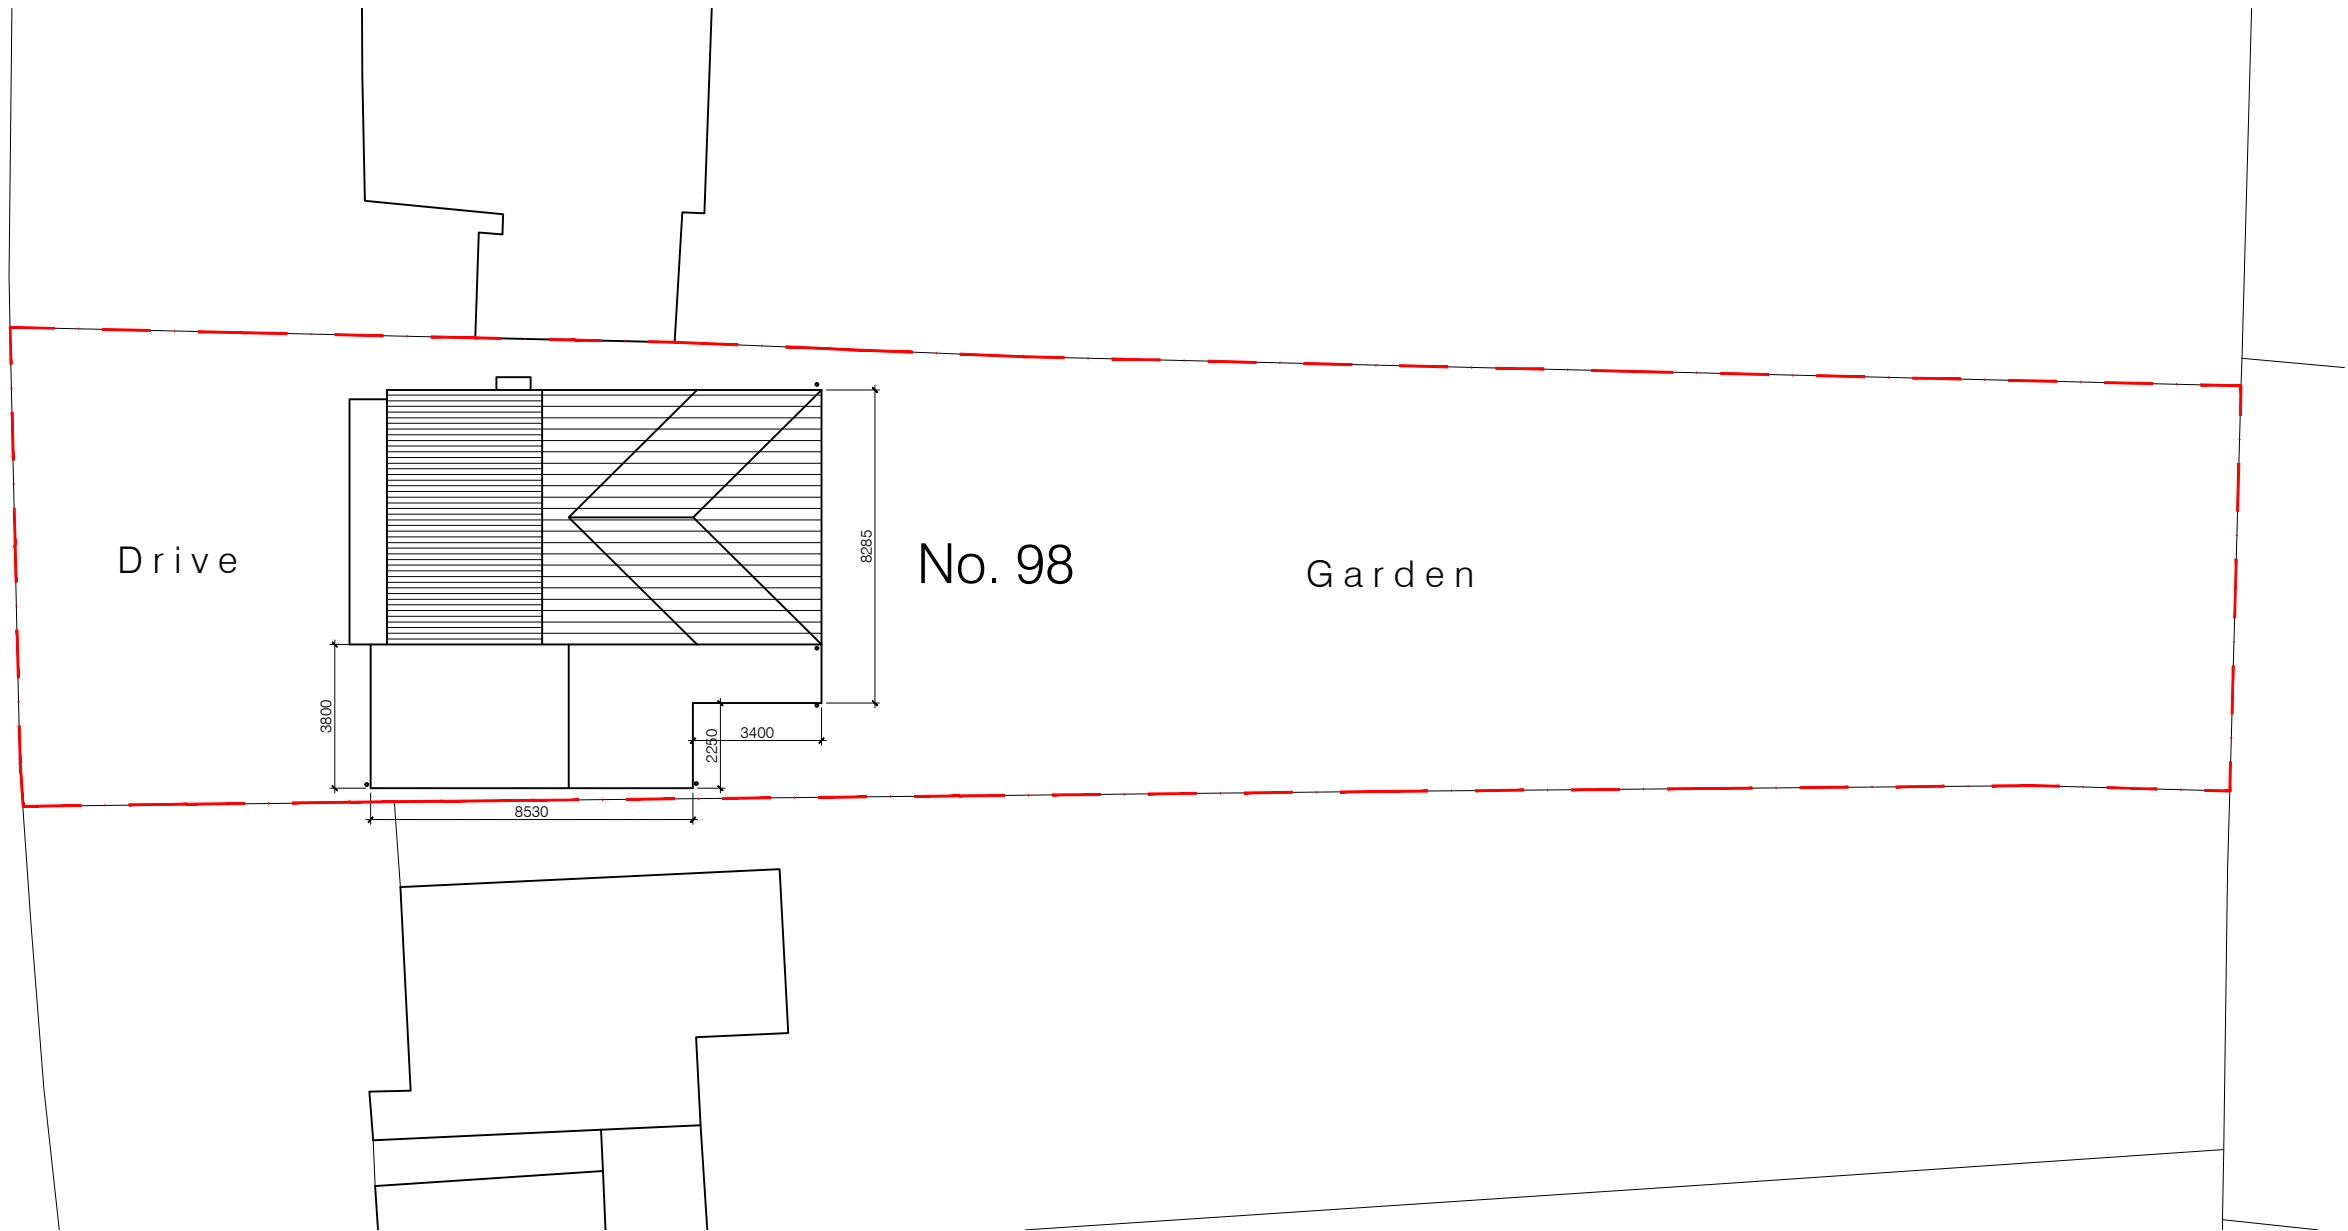

Site - Roof - Block Plan - scale 1:200

 


Notes

Setting Out Dimensions;
All dimensions and levels shown on drawings to be checked prior to commencement of work, any discrepancies to be reported to the Architect.

Subject to Statutory Approvals

Client to serve Party Wall Notice as required

 

Site Location Plan - scale 1:1250

This drawing is protected under © copy right




preliminary

CONTRACT
Proposed Extension & Alterations
98 Howard Drive, Letchworth
Hertfordshire


DRAWING TITLE		
SCALE	varies@A3	DRAWING NUMBER
DATE	June 2014	PO1
DRAWN	JEI	
JOB NUMBER	HC-01	CHECKED BY




Front Elevation - scale 1:100

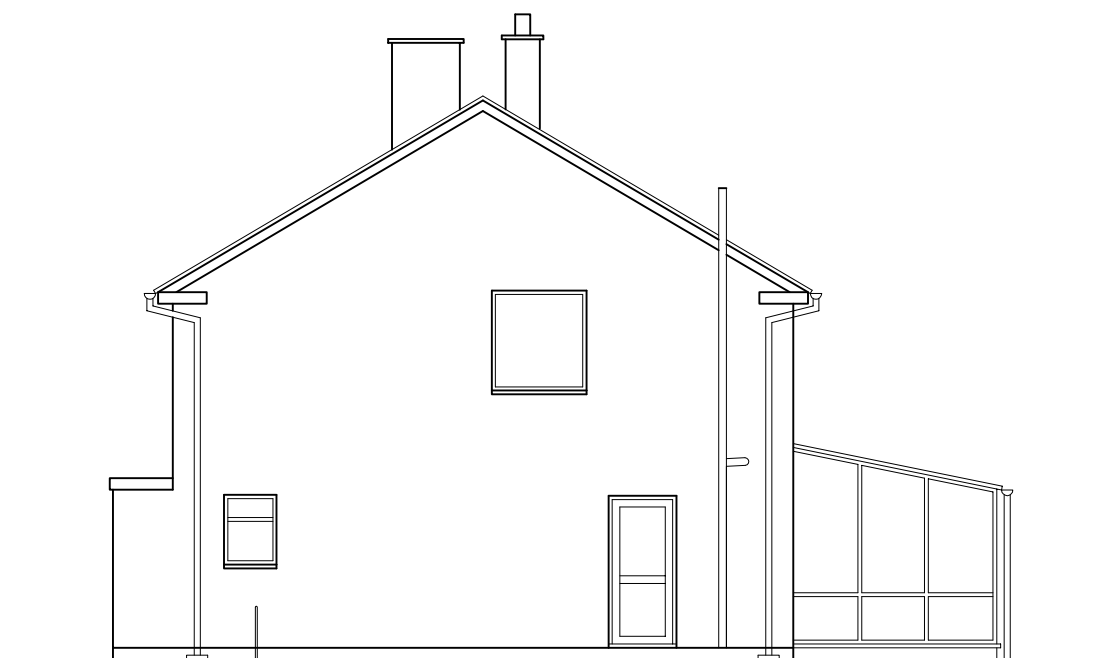


Side Elevation - scale 1:100

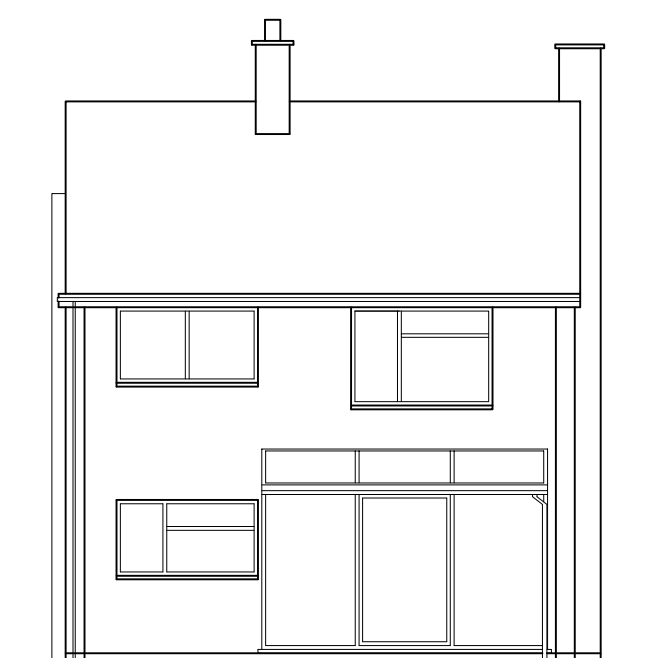


Rear Elevation - scale 1:100

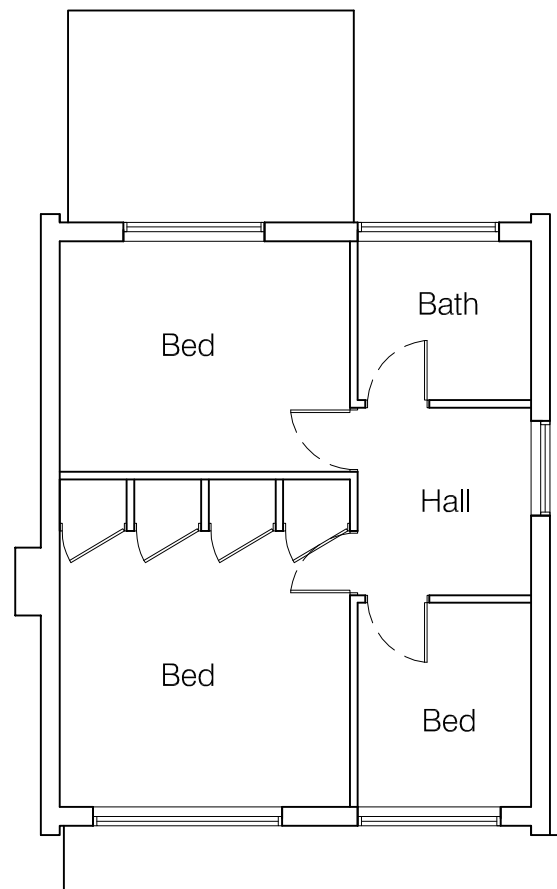

First Floor Plan - scale 1:100

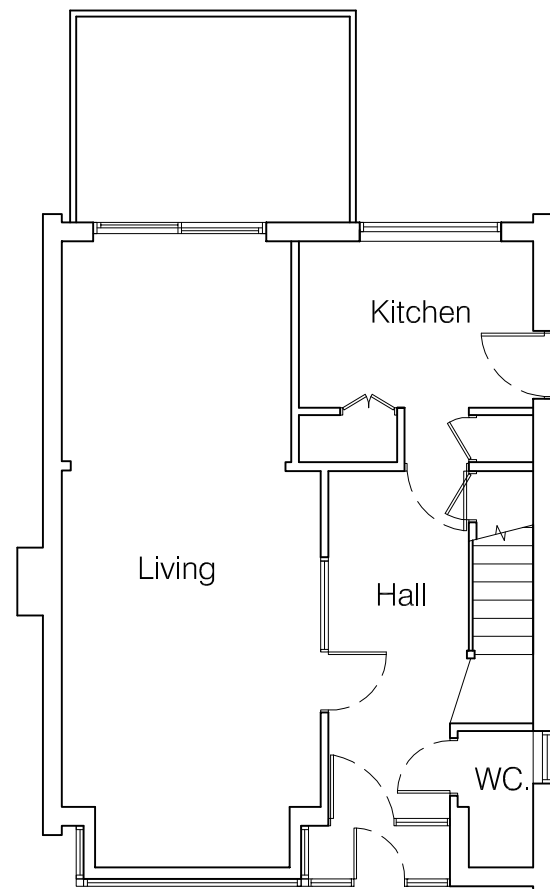

Ground Floor Plan - scale 1:100

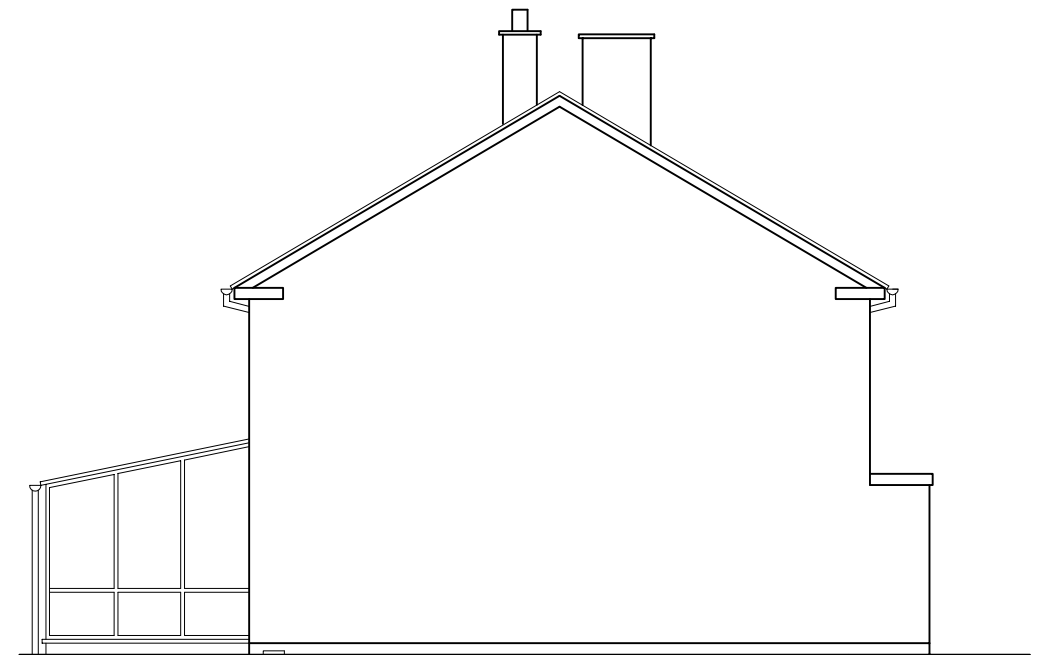


Side Elevation - scale 1:100

Notes

Setting Out Dimensions;
All dimensions and levels shown on drawings to be checked prior to commencement of work, any discrepancies to be reported to the Architect.

Subject to Building Control Approval

Client to serve Party Wall Notice as required

 

This drawing is protected under © copyright




preliminary


CONTRACT		
Proposed Extension & Alterations 98 Howard Drive, Letchworth Hertfordshire		
DRAWING TITLE		
Existing Plans & Elevations		
SCALE	1:100@A3	DRAWING NUMBER REVISION
DATE	Nov 2014	PO2
DRAWN	JEI	
JOB NUMBER	HC-01	CHECKED BY




Front Elevation - scale 1:100

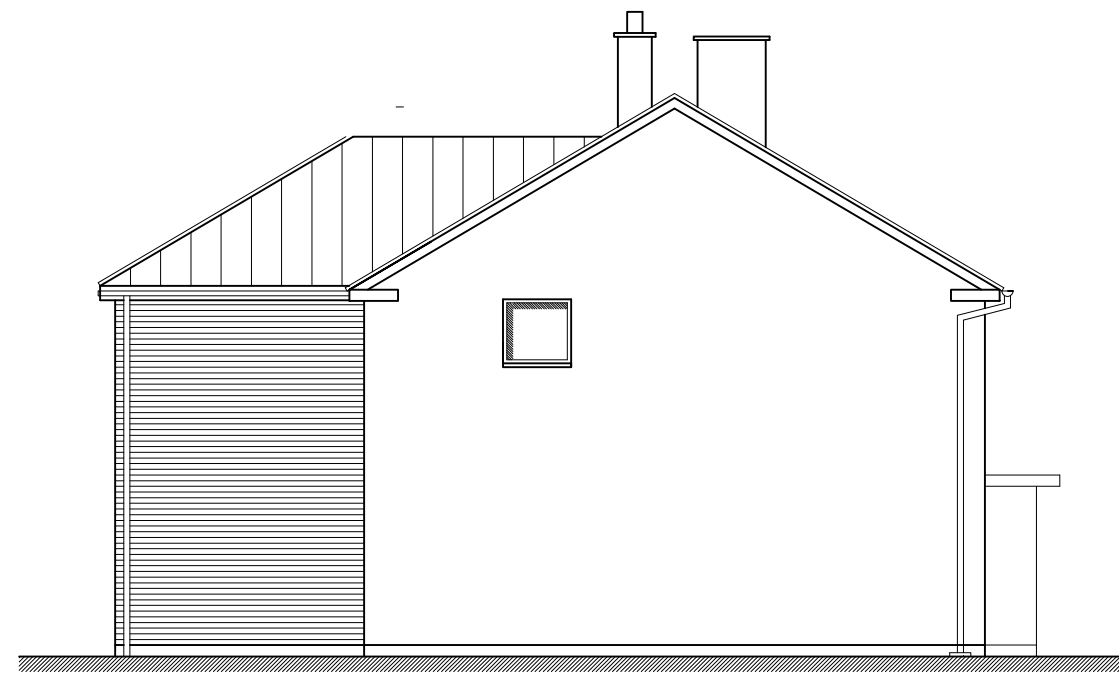

Side Elevation - scale 1:100

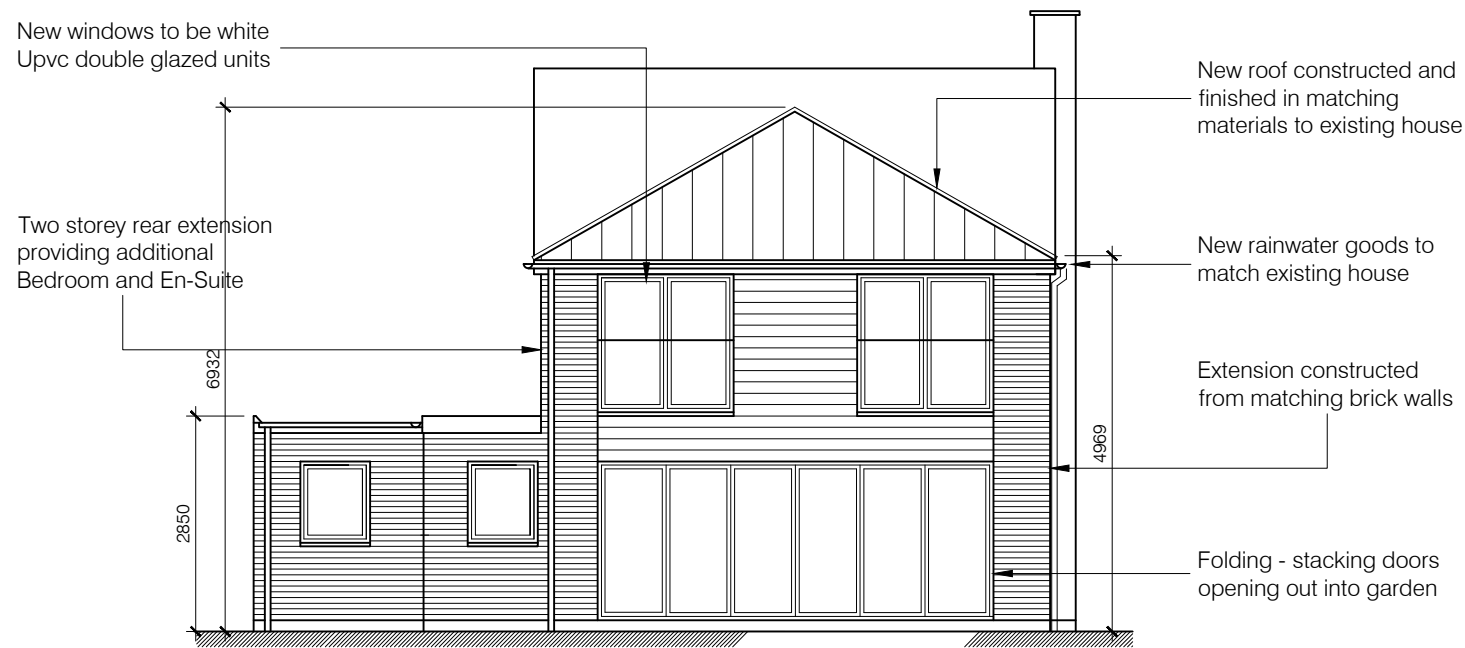

Rear Elevation - scale 1:100

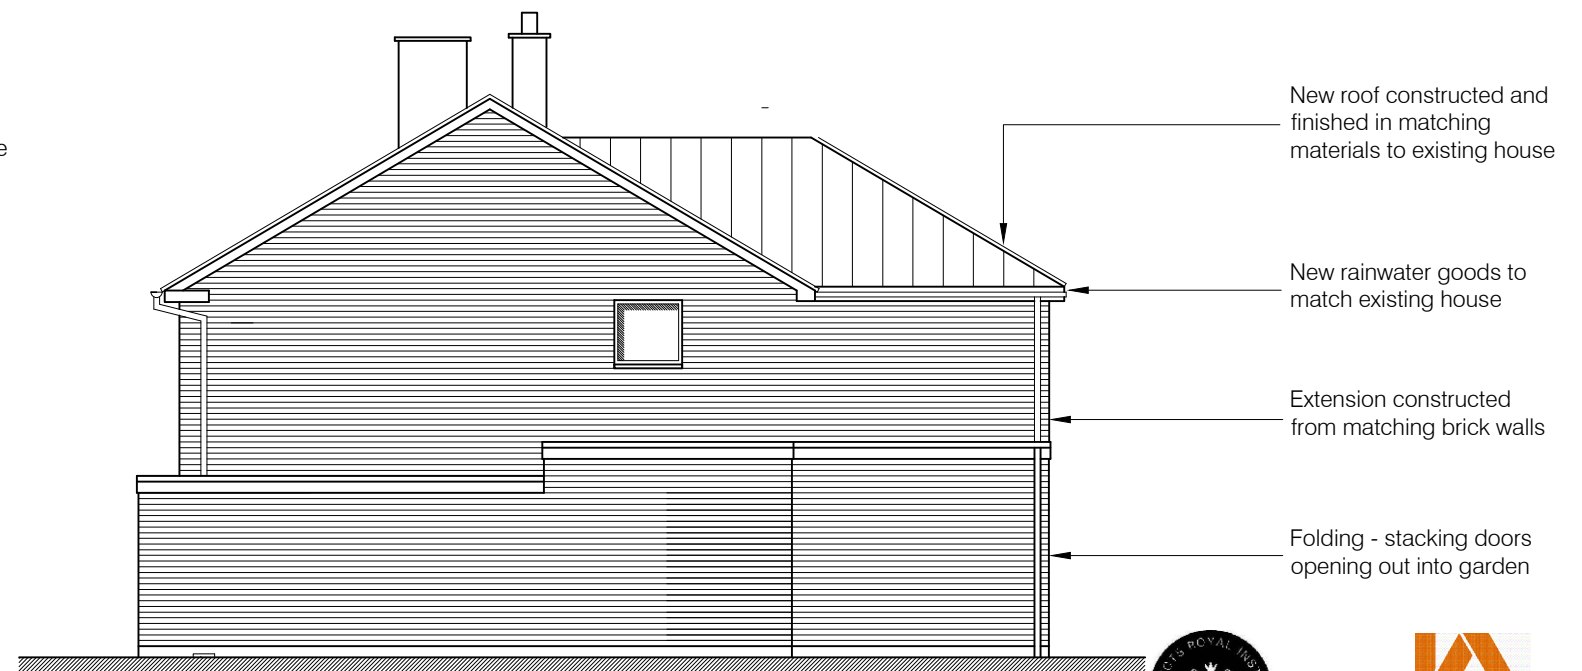

Side Elevation - scale 1:100

Notes

Setting Out Dimensions;
All dimensions and levels shown on drawings to be checked prior to commencement of work, any discrepancies to be reported to the Architect.

Subject to Building Control Approval

Client to serve Party Wall Notice as required


1: 1		0.1 m
1: 20		2 m
1: 50		5 m
1: 100		10 m
1: 200		20 m
1: 500		50 m
1: 1250		125 m

This drawing is protected under © copy right




preliminary

CONTRACT		
Proposed Extension & Alterations		
98 Howard Drive, Letchworth		
Hertfordshire		
DRAWING TITLE		
Proposed Elevations		
SCALE	DRAWING NUMBER	REVISION
1:100@A3		
DATE	PO3	B
DRAWN	JEI	
JOB NUMBER	HC-01	CHECKED BY

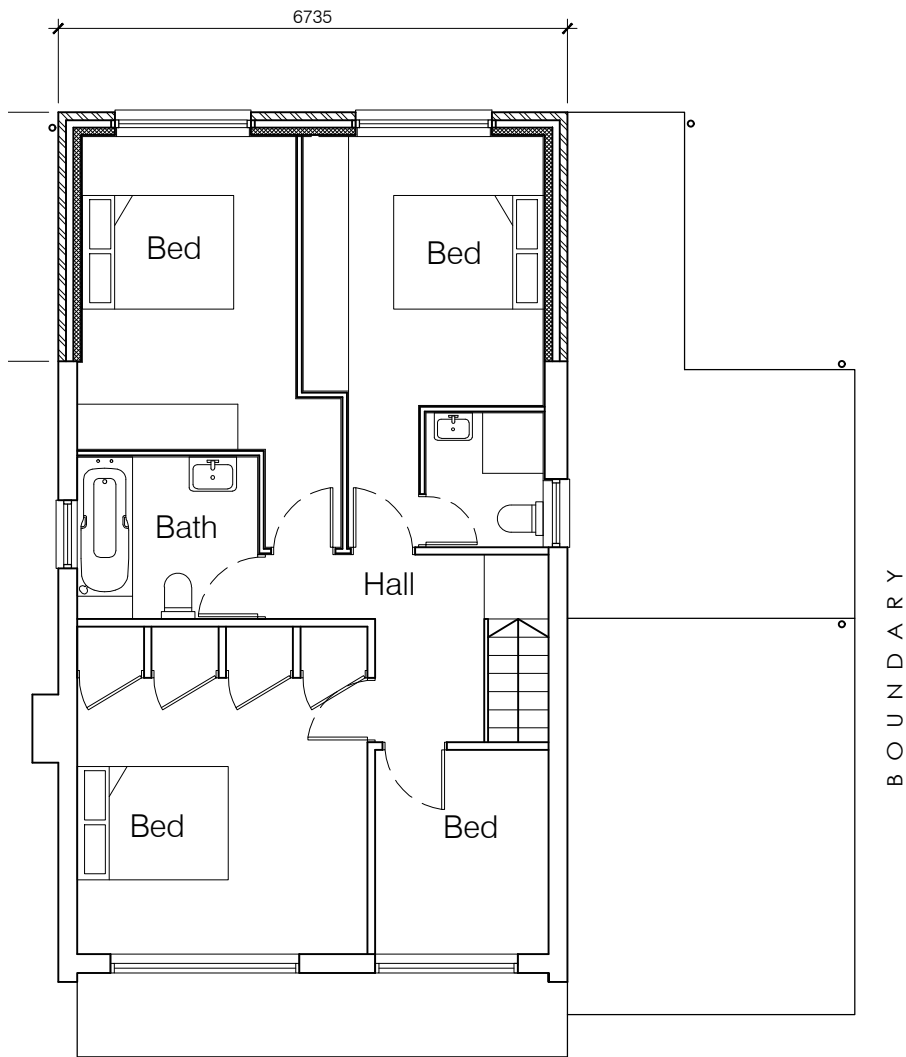

Proposed First Floor Plan

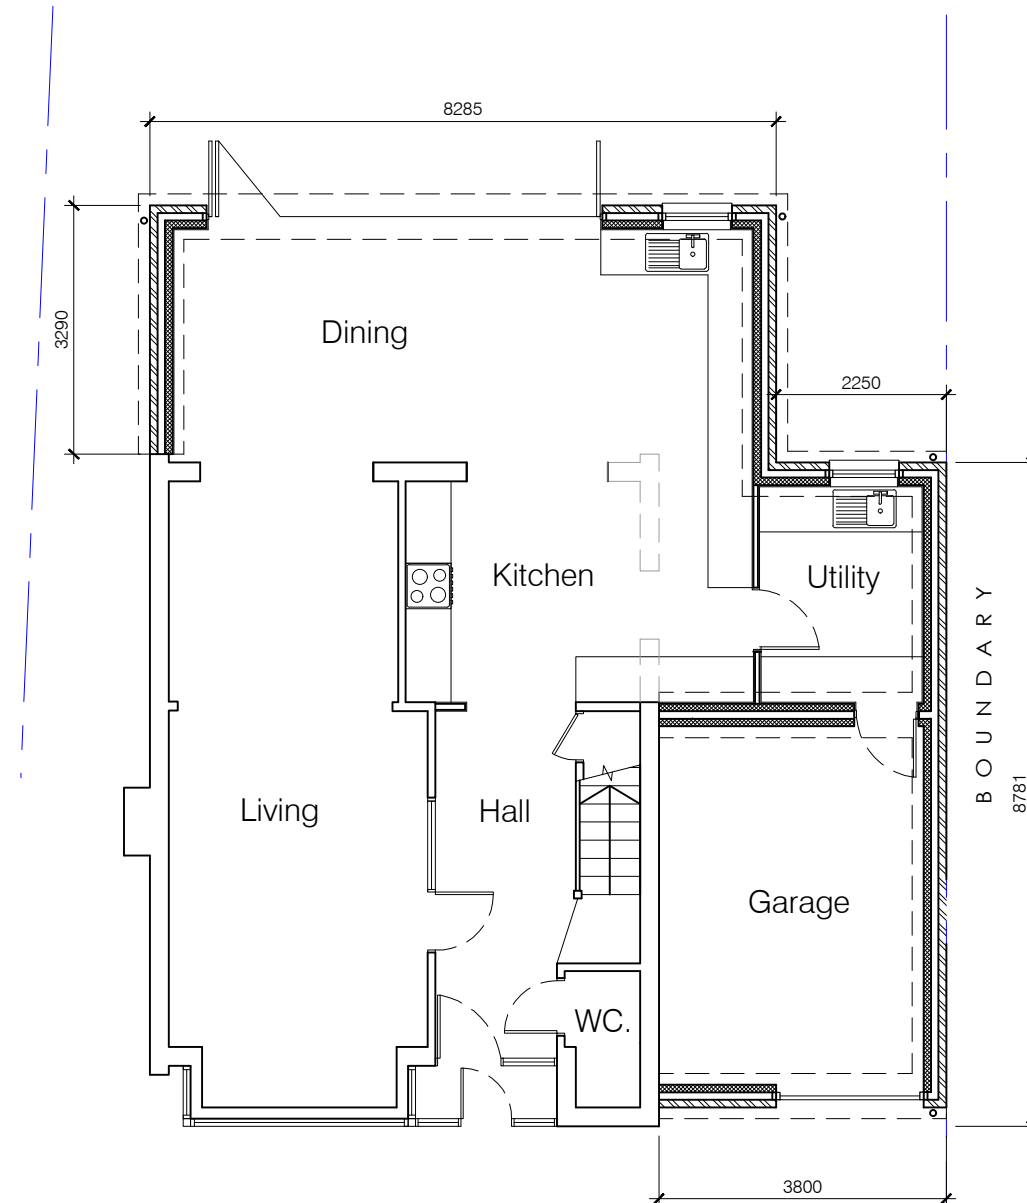


Proposed Ground Floor Plan

This drawing is protected under © copy right

Notes

Setting Out Dimensions;
All dimensions and levels shown on drawings to be checked prior to commencement of work, any discrepancies to be reported to the Architect.

This drawing is PRELIMINARY only and subject to detailed design and all statutory approvals

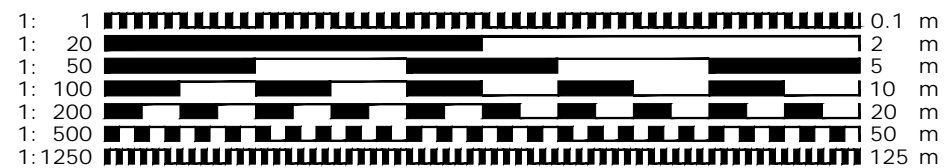

preliminary

CONTRACT		
Proposed Extension & Alterations 98 Howard Drive, Letchworth Hertfordshire		
DRAWING TITLE		
Proposed Floor Plans		
SCALE	1:100@A3	DRAWING NUMBER
DATE	Oct 2014	PO4
DRAWN	JEI	
JOB NUMBER	HC-01	CHECKED BY