

Ordnance Survey, (c) Crown Copyright 2021. All rights reserved. Licence number 100022432



REVISIONS
A

ORDNANCE SURVEY EXTRACT



WORK TO FIGURED DIMENSIONS ONLY. BUILDERS DO NOT SCALE FROM DRAWINGS. CHECK DIMENSIONS ON SITE BEFORE COMMENCING WORK. DISCREPANCIES TO BE REPORTED. ©

21014/OS

SCALE: 1:1250 @ A3

143 JACKMANS PLACE
LETCWORTH
SG6 1RG

DRAWING NOT TO BE COPIED OR REPRODUCED WITHOUT PRIOR CONSENT.

 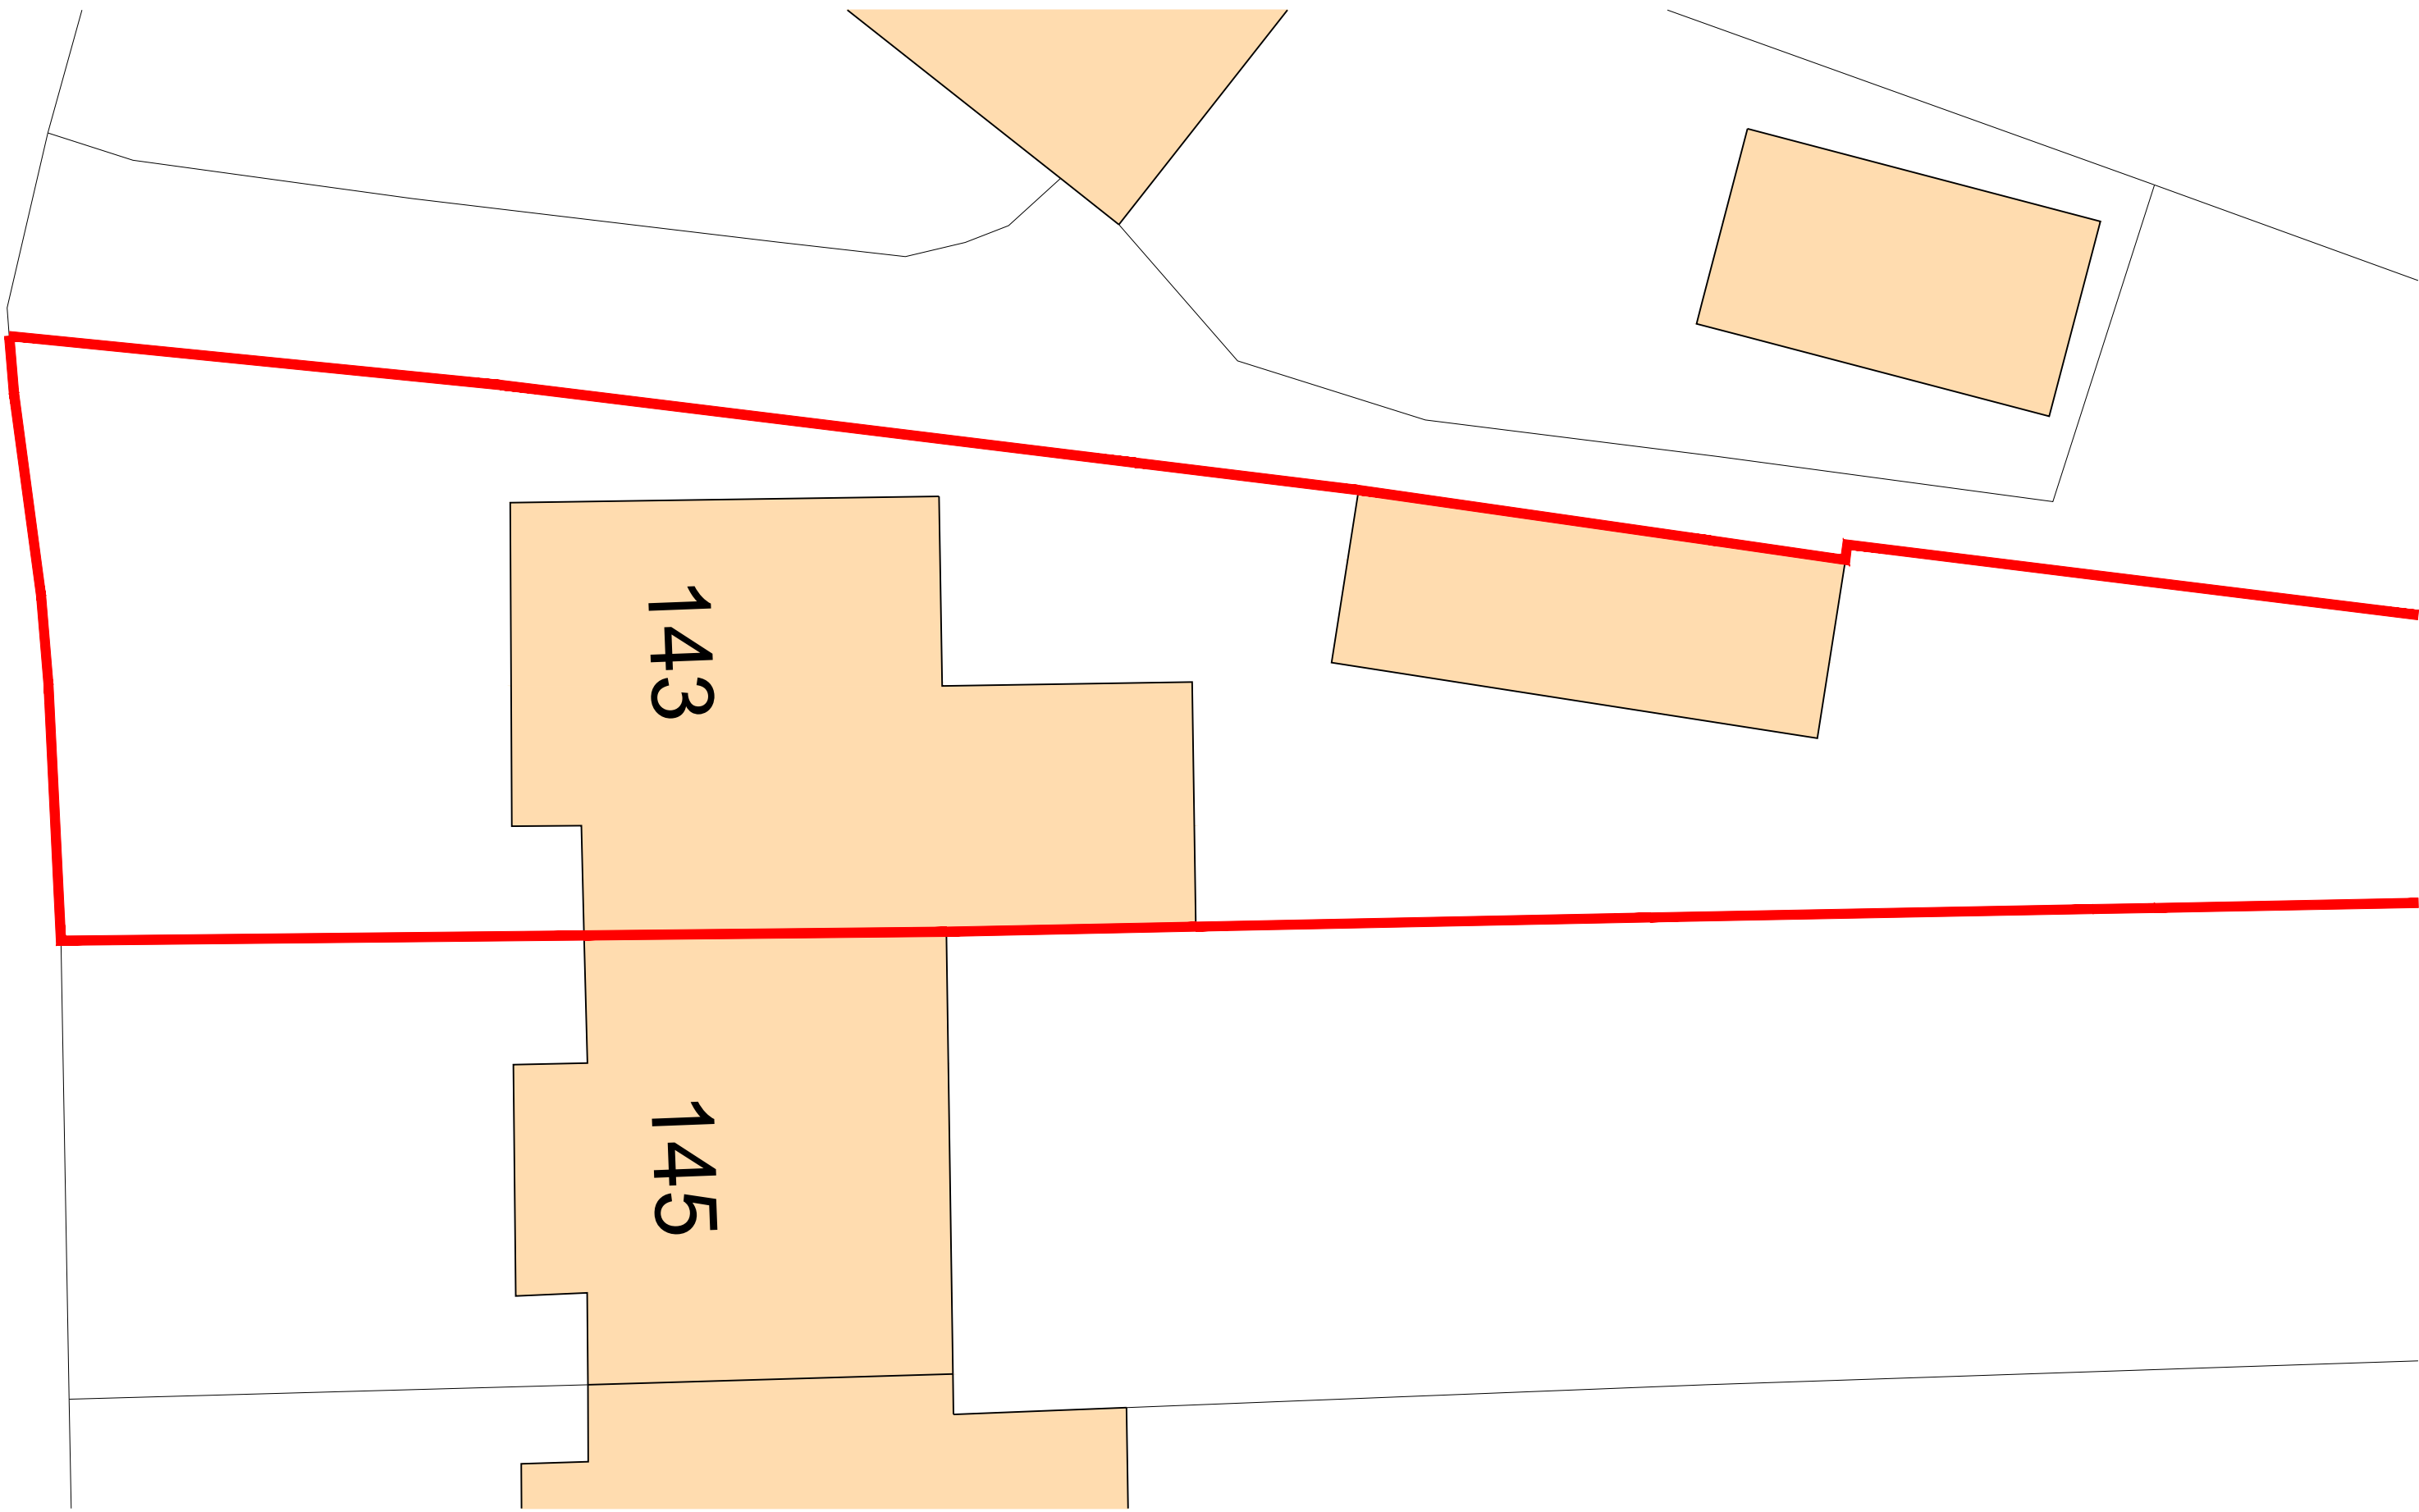

PROPOSED SITE PLAN


WORK TO FIGURED DIMENSIONS ONLY. BUILDERS DO NOT SCALE FROM DRAWINGS. CHECK DIMENSIONS ON SITE BEFORE COMMENCING WORK. DISCREPANCIES TO BE REPORTED. © [REDACTED] DRAWING NOT TO BE COPIED OR REPRODUCED WITHOUT PRIOR CONSENT.


21014/02-4

SCALE: 1:50 @ A1, 1:100 @ A3

143 JACKMANS PLACE
LETCWORTH
SG6 1RG

REVISIONS
A 14.07.21 Revised internal layout

 

 

SCALE BAR (METRES)

PROPOSED SECTION


WORK TO FIGURED DIMENSIONS ONLY. BUILDERS DO NOT SCALE FROM DRAWINGS. CHECK DIMENSIONS ON SITE BEFORE COMMENCING WORK. DISCREPANCIES TO BE REPORTED. © [REDACTED] DRAWING NOT TO BE COPIED OR REPRODUCED WITHOUT PRIOR CONSENT.


21014/02-3A

SCALE: 1:25 @ A1, 1:50 @ A3


143 JACKMANS PLACE
LETCWORTH
SG6 1RG

REVISIONS
A 14.07.21 Revised internal layout.

 


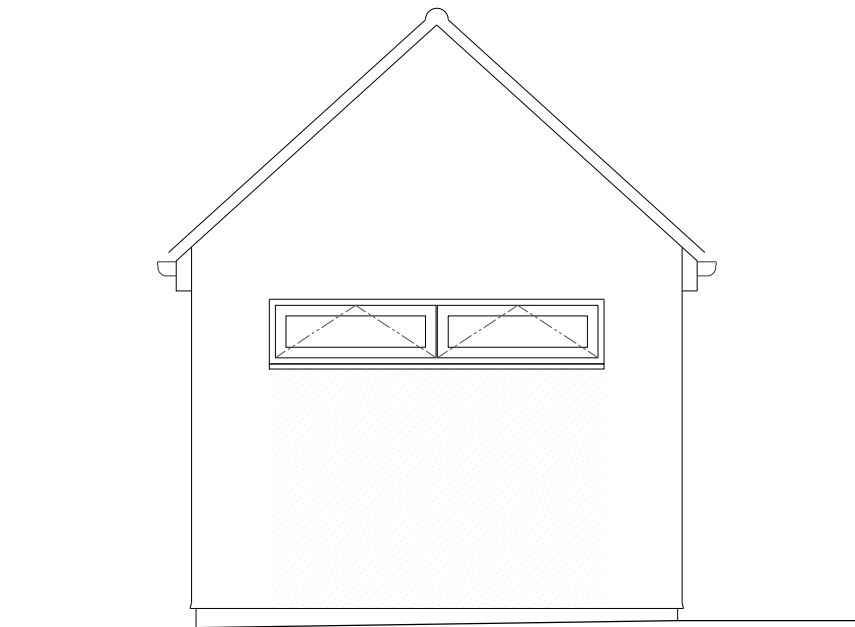


FRONT ELEVATION

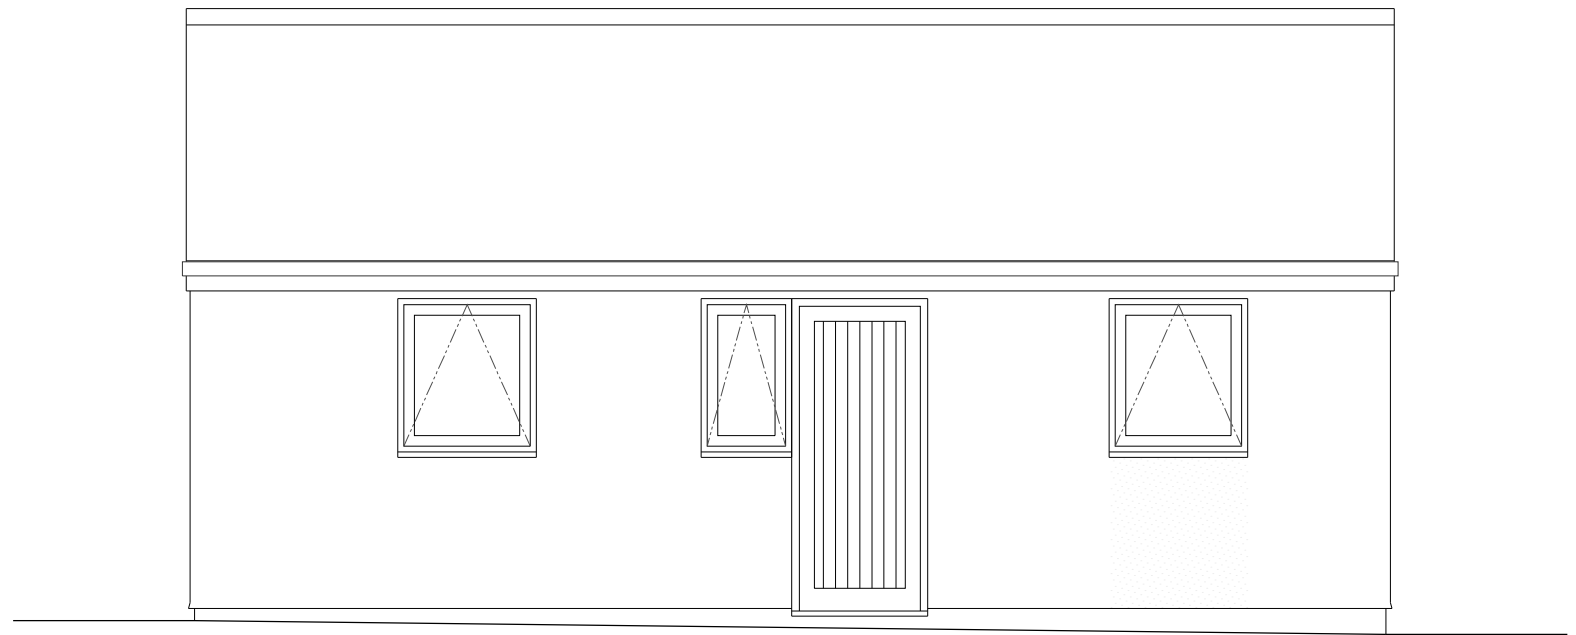


SIDE ELEVATION

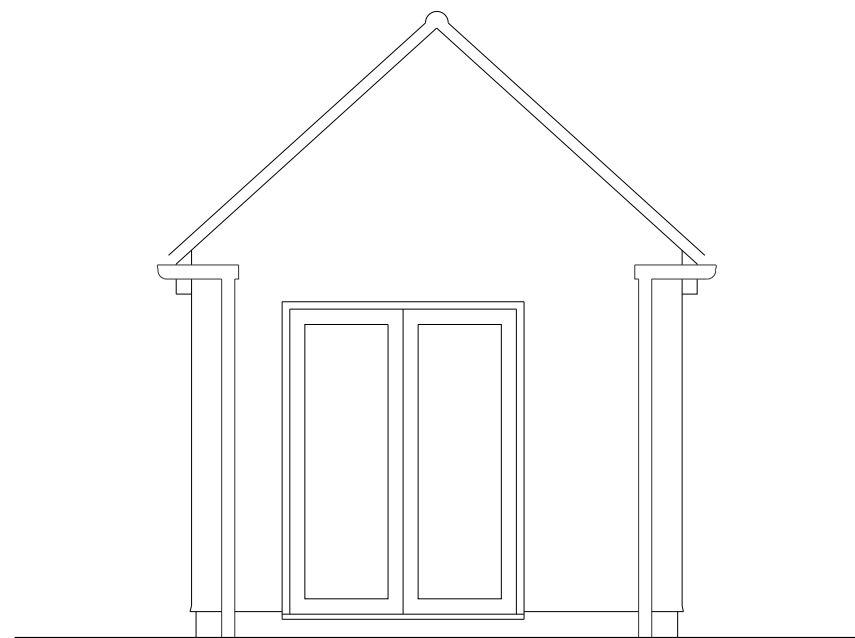

REAR ELEVATION

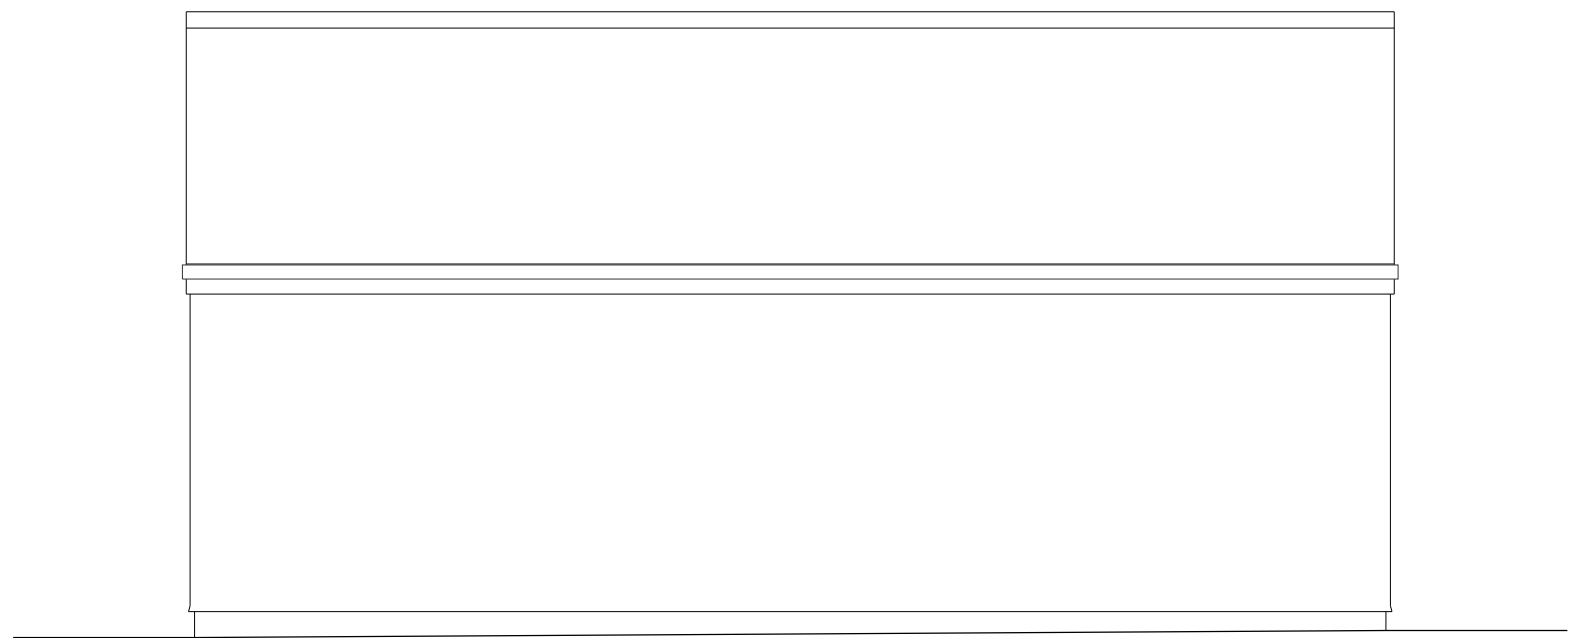

SIDE ELEVATION

 

REVISIONS
A 14.07.21 Replaced triangular window with high level window.

PROPOSED ELEVATIONS: FRONT, REAR & SIDE ELEVATIONS




21014/02-2A

143 JACKMANS PLACE
LETCHEWORTH
SG6 1RG

SCALE: 1:25 @ A1, 1:50 @ A3

WORK TO FIGURED DIMENSIONS ONLY. BUILDERS DO NOT SCALE FROM DRAWINGS. CHECK DIMENSIONS ON SITE BEFORE COMMENCING WORK. DISCREPANCIES TO BE REPORTED. © [REDACTED] DRAWING NOT TO BE COPIED OR REPRODUCED WITHOUT PRIOR CONSENT

- Walls to be dry lined to fully insulate garage.
- Sofa bed / fold away bed.
- Ceiling over sleeping area with storage in trusses.
- Sliding doors can separate bedroom area off.
- Small kitchenette with fridge under counter and shelf with microwave over.
- Boiler cupboard can also fit mop/ hoover etc.
- Recess to fold away therapy table.
- Work station with shelves over with downlights.
- Ceiling to be insulated at rafter level and exposed trusses painted.

 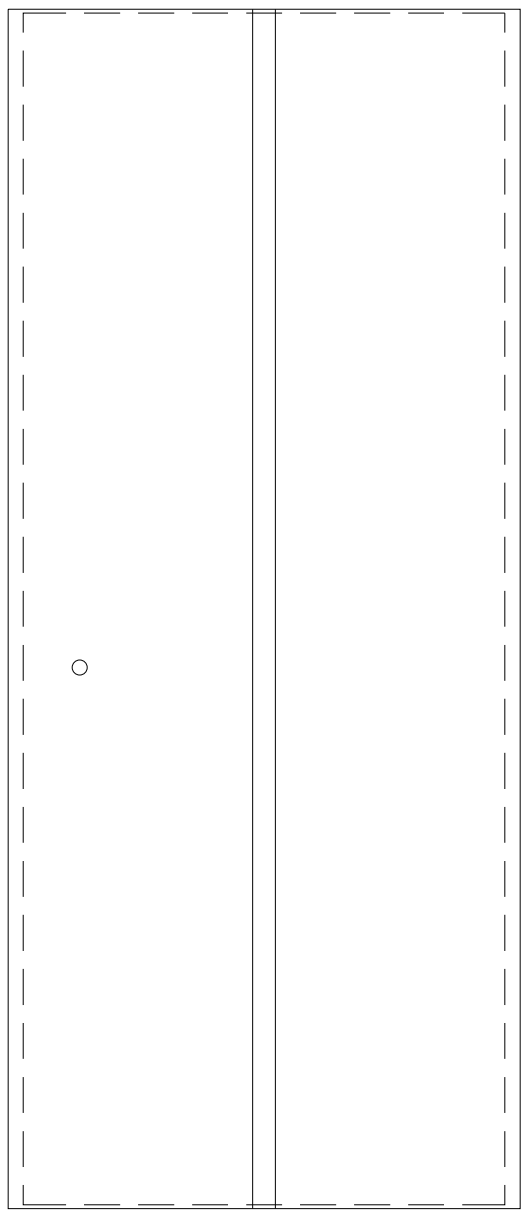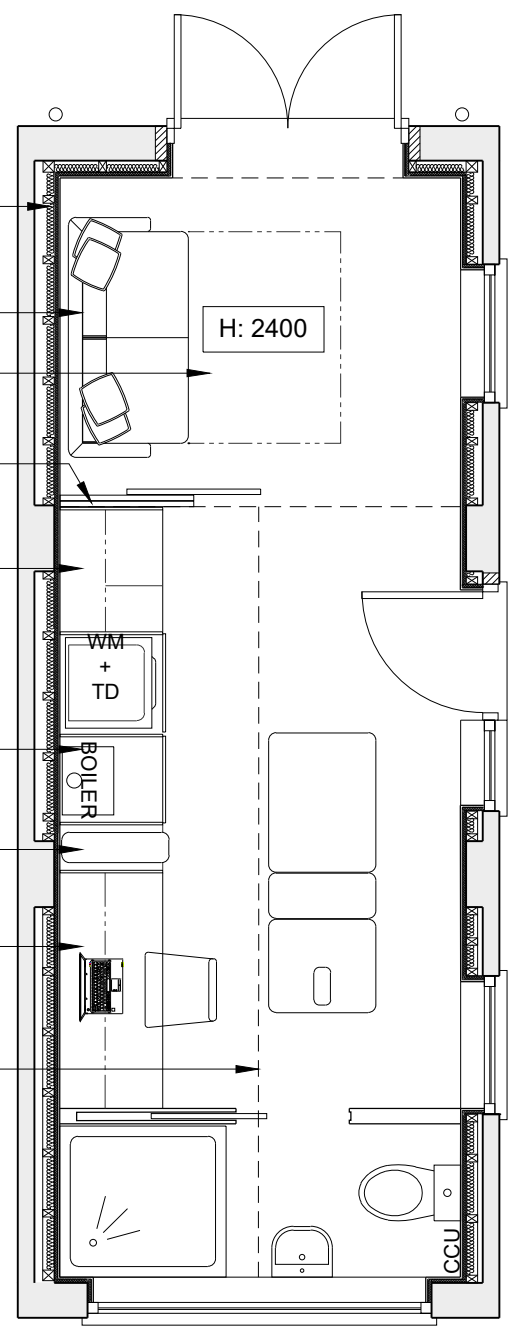

REVISIONS
A 14.07.21 Revised internal layout


PROPOSED PLANS: GROUND & FIRST FLOOR PLANS

21014/02-1A

143 JACKMANS PLACE
LETCWORTH
SG6 1RG


SCALE: 1:50 @ A1, 1:100 @ A3

WORK TO FIGURED DIMENSIONS ONLY. BUILDERS DO NOT SCALE FROM DRAWINGS. CHECK DIMENSIONS ON SITE BEFORE COMMENCING WORK. DISCREPANCIES TO BE REPORTED. © [REDACTED] DRAWING NOT TO BE COPIED OR REPRODUCED WITHOUT PRIOR CONSENT.

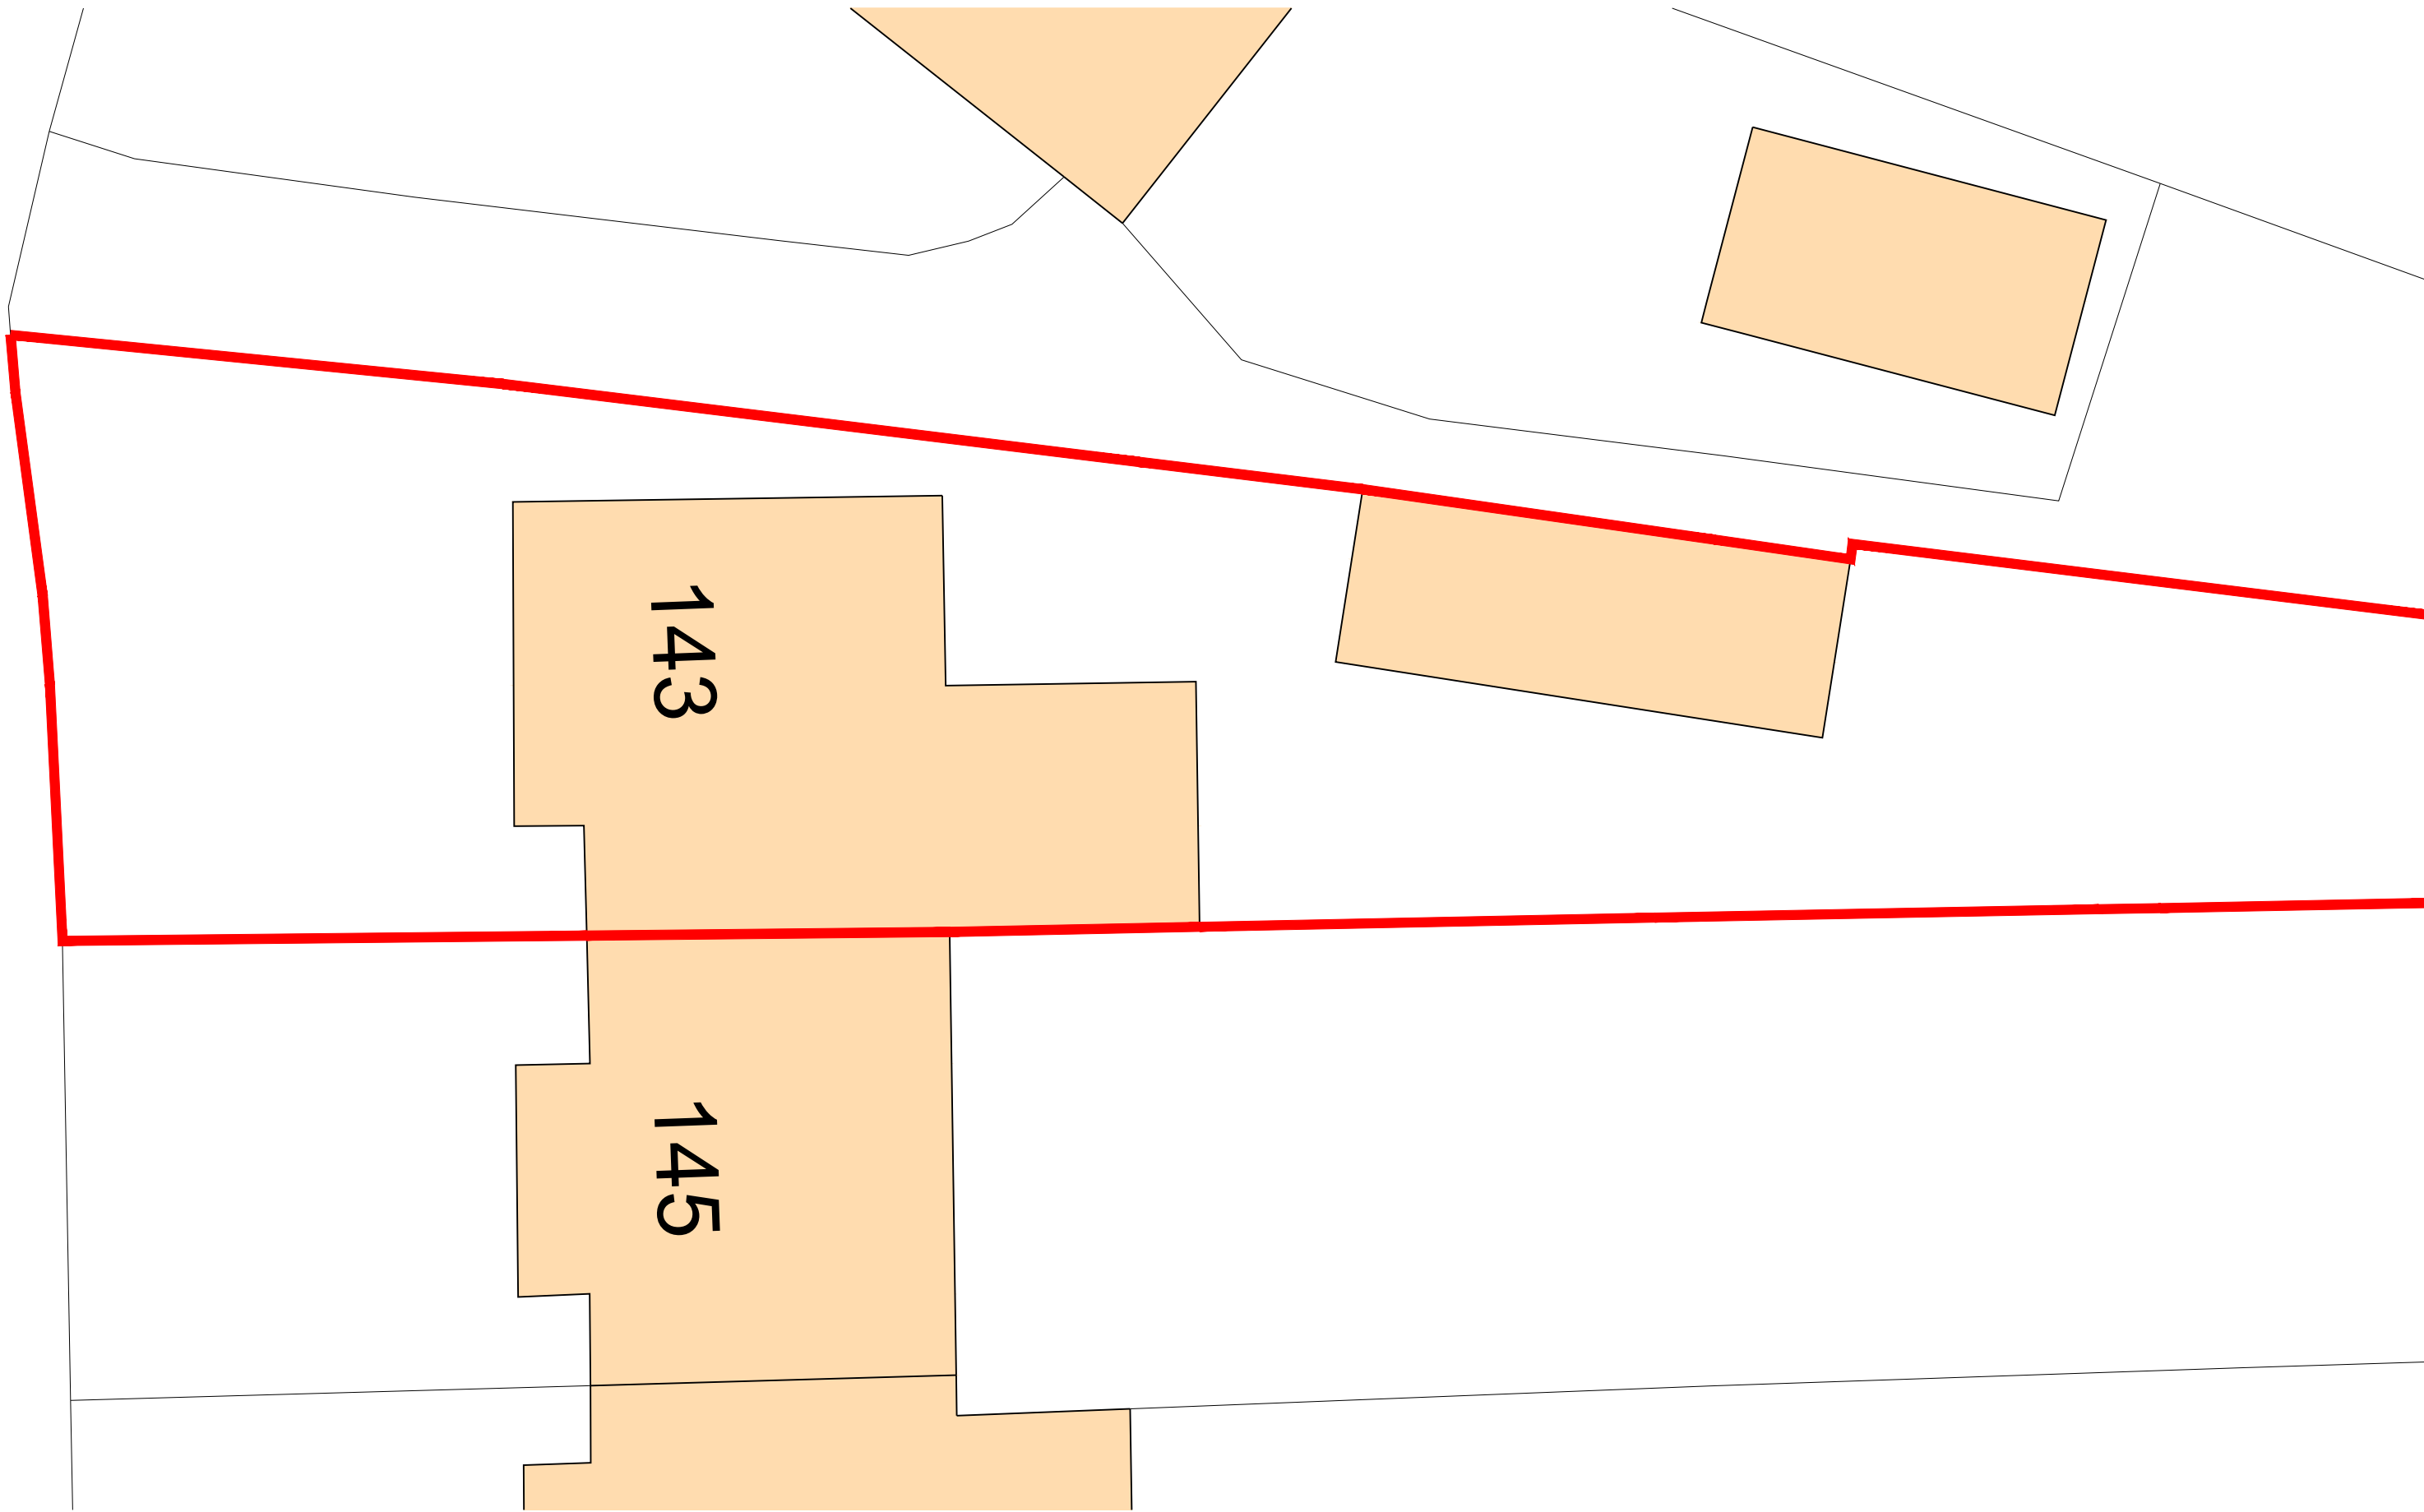

143

145

 

SCALE BAR (METRES)

EXISTING SITE PLANS


WORK TO FIGURED DIMENSIONS ONLY. BUILDERS DO NOT SCALE FROM DRAWINGS. CHECK DIMENSIONS ON SITE BEFORE COMMENCING WORK. DISCREPANCIES TO BE REPORTED. © [REDACTED] DRAWING NOT TO BE COPIED OR REPRODUCED WITHOUT PRIOR CONSENT.


21014/01-3

SCALE: 1:50 @ A1, 1:100 @ A3


143 JACKMANS PLACE
LETCWORTH
SG6 1RG

REVISIONS
A

 


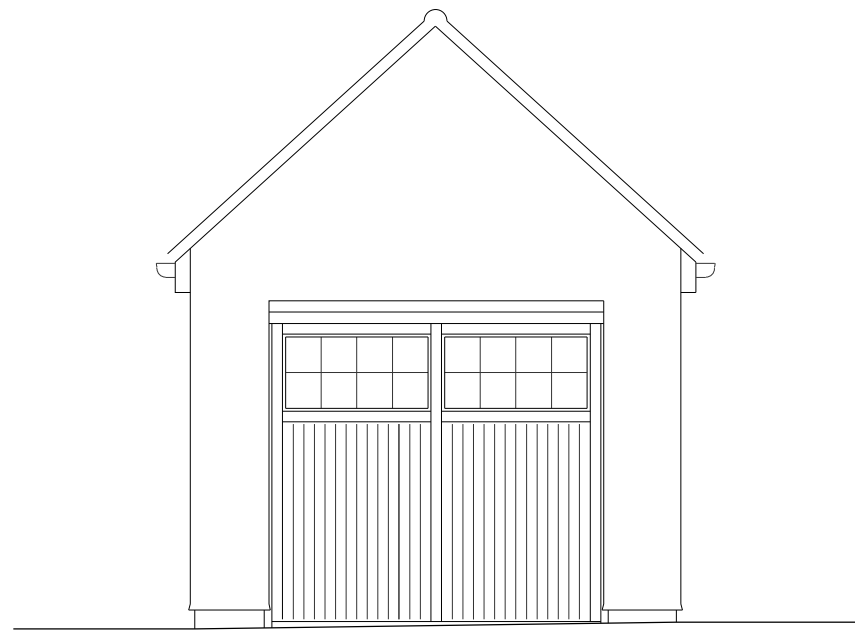


FRONT ELEVATION

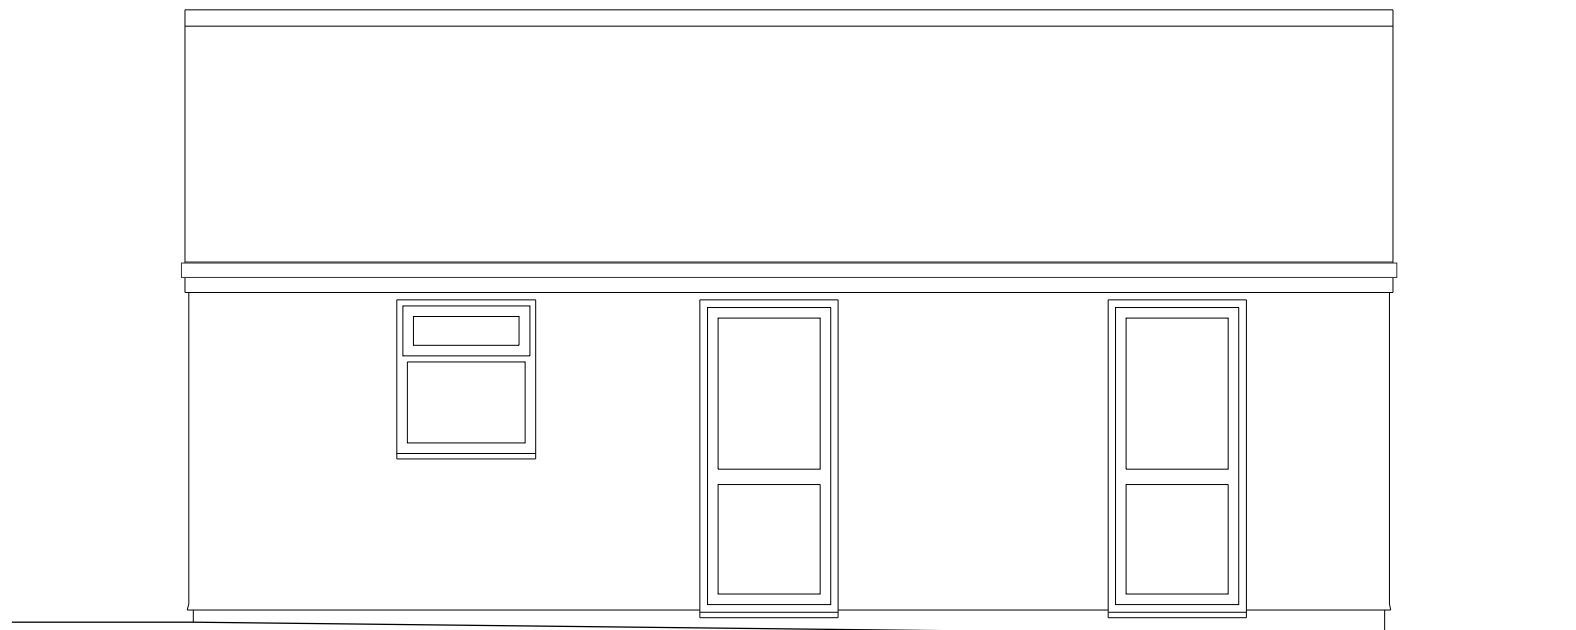


SIDE ELEVATION

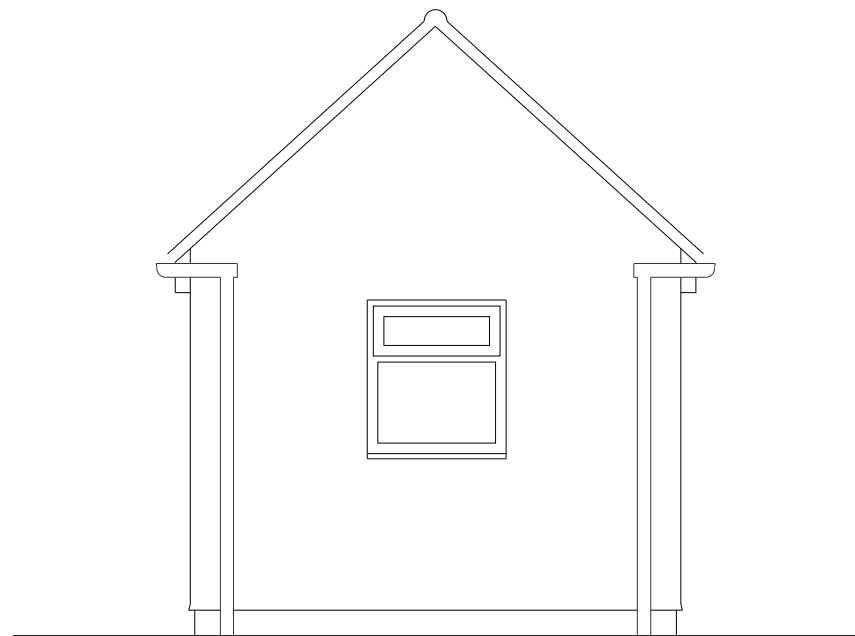

REAR ELEVATION

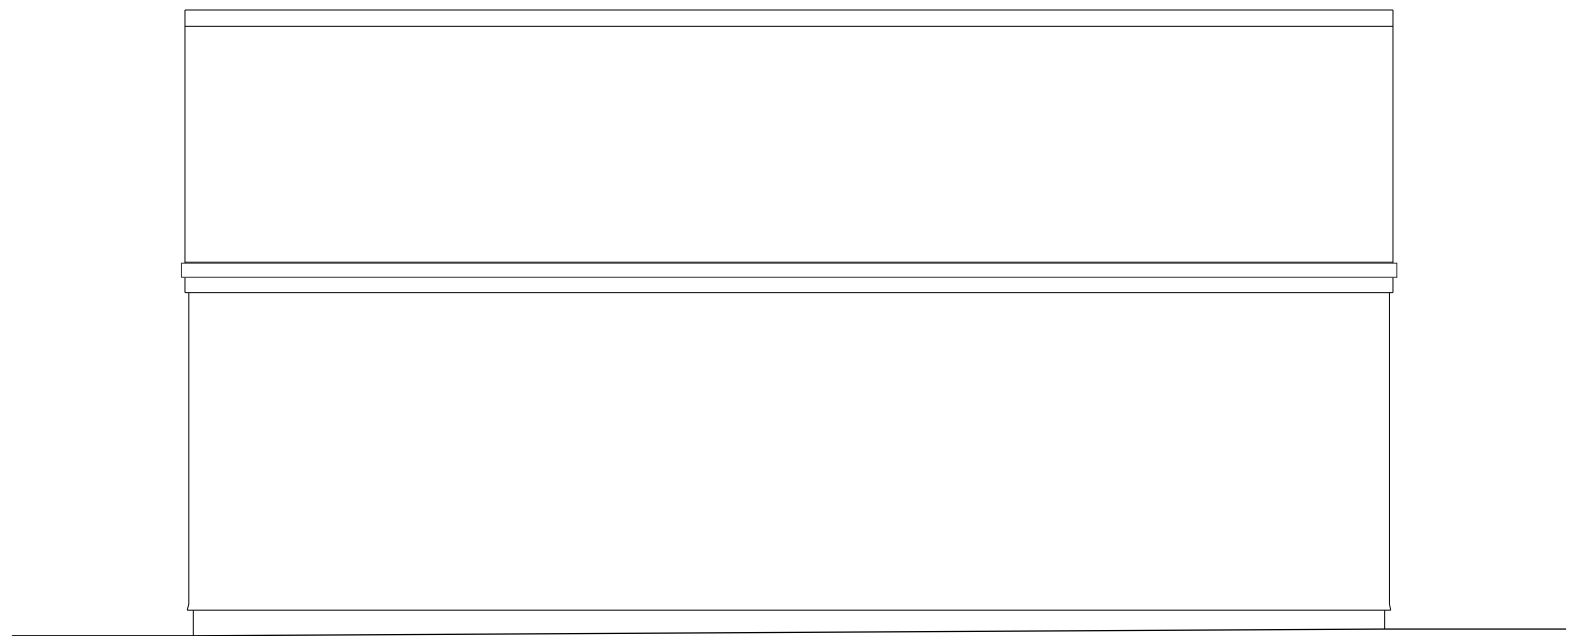

SIDE ELEVATION

 

SCALE BAR (METRES)

REVISIONS
A


EXISTING ELEVATIONS: FRONT, REAR & SIDE ELEVATIONS

21014/01-2


143 JACKMANS PLACE
LETCHEWORTH
SG6 1RG

SCALE: 1:25 @ A1, 1:50 @ A3


WORK TO FIGURED DIMENSIONS ONLY. BUILDERS DO NOT SCALE FROM DRAWINGS. CHECK DIMENSIONS ON SITE BEFORE COMMENCING WORK. DISCREPANCIES TO BE REPORTED. © [REDACTED] DRAWING NOT TO BE COPIED OR REPRODUCED WITHOUT PRIOR CONSENT.

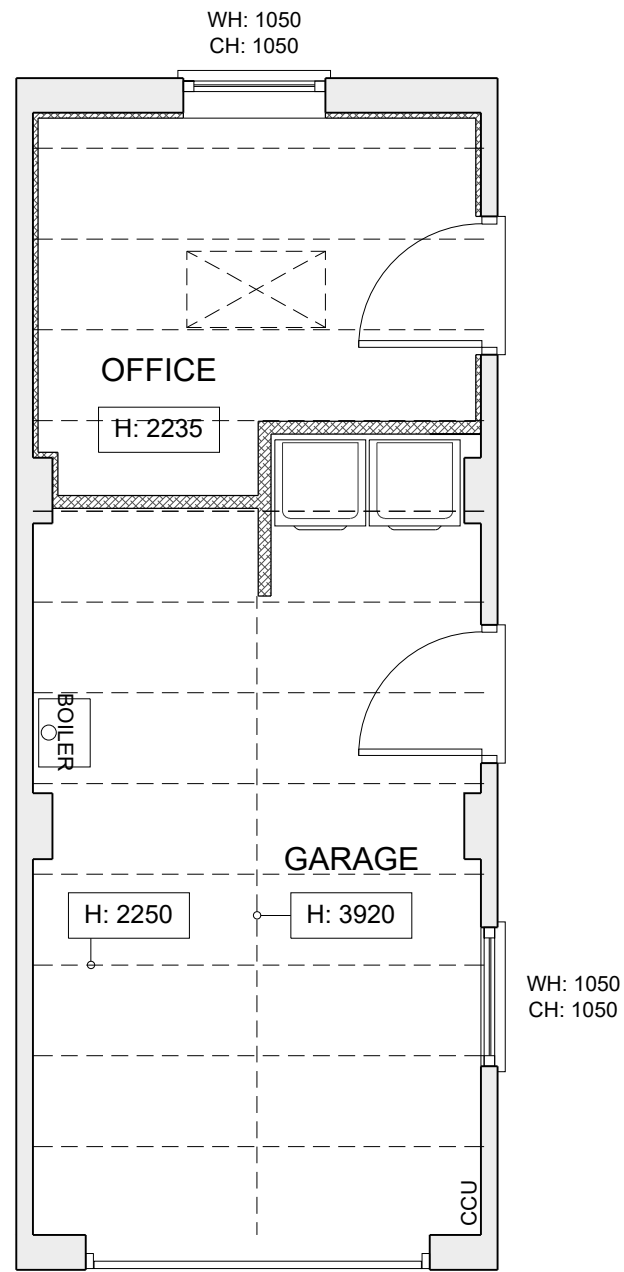

FLOOR PLAN

 

ROOF PLAN

 

EXISTING PLANS: GROUND & FIRST FLOOR PLANS

WORK TO FIGURED DIMENSIONS ONLY. BUILDERS DO NOT SCALE FROM DRAWINGS. CHECK DIMENSIONS ON SITE BEFORE COMMENCING WORK. DISCREPANCIES TO BE REPORTED. © [REDACTED] DRAWING NOT TO BE COPIED OR REPRODUCED WITHOUT PRIOR CONSENT.

21014/01-1

SCALE: 1:50 @ A1, 1:100 @ A3

143 JACKMANS PLACE
LETCWORTH
SG6 1RG

REVISIONS
A

