

THIS DRAWING IS A PRINT AND MUST NOT BE SCALED.
ANY QUERIES REGARDING DIMENSIONS TO BE TAKEN UP WITH



ALL DIMENSIONS OF EXISTING BUILDINGS TO BE VERIFIED ON SITE.

THIS DRAWING IS THE COPYRIGHT OF
AND SHALL NOT BE IN ANY WAY USED OR REPRODUCED WITHOUT
THEIR PRIOR WRITTEN CONSENT.

NOTES



Ordnance Survey, (c) Crown Copyright 2019. All rights reserved. Licence number 100022432

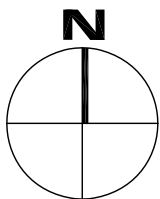 

FOR INFORMATION

JOB TITLE

Extension and Internal Modifications at

30 Haymoor, Letchworth Garden City

DRAWING TITLE

Location Plan


SCALE 1:1250	DRAWING NUMBER	REVISION
DATE Aug 2020	01	-
Sheet A4		
JOB NUMBER 3610		

THIS DRAWING IS A PRINT AND MUST NOT BE SCALED.
ANY QUERIES REGARDING DIMENSIONS TO BE TAKEN UP WITH

ALL DIMENSIONS OF EXISTING BUILDINGS TO BE VERIFIED ON SITE.

THIS DRAWING IS THE COPYRIGHT OF
AND SHALL NOT BE IN ANY WAY USED OR REPRODUCED WITHOUT
THEIR PRIOR WRITTEN CONSENT.

NOTES


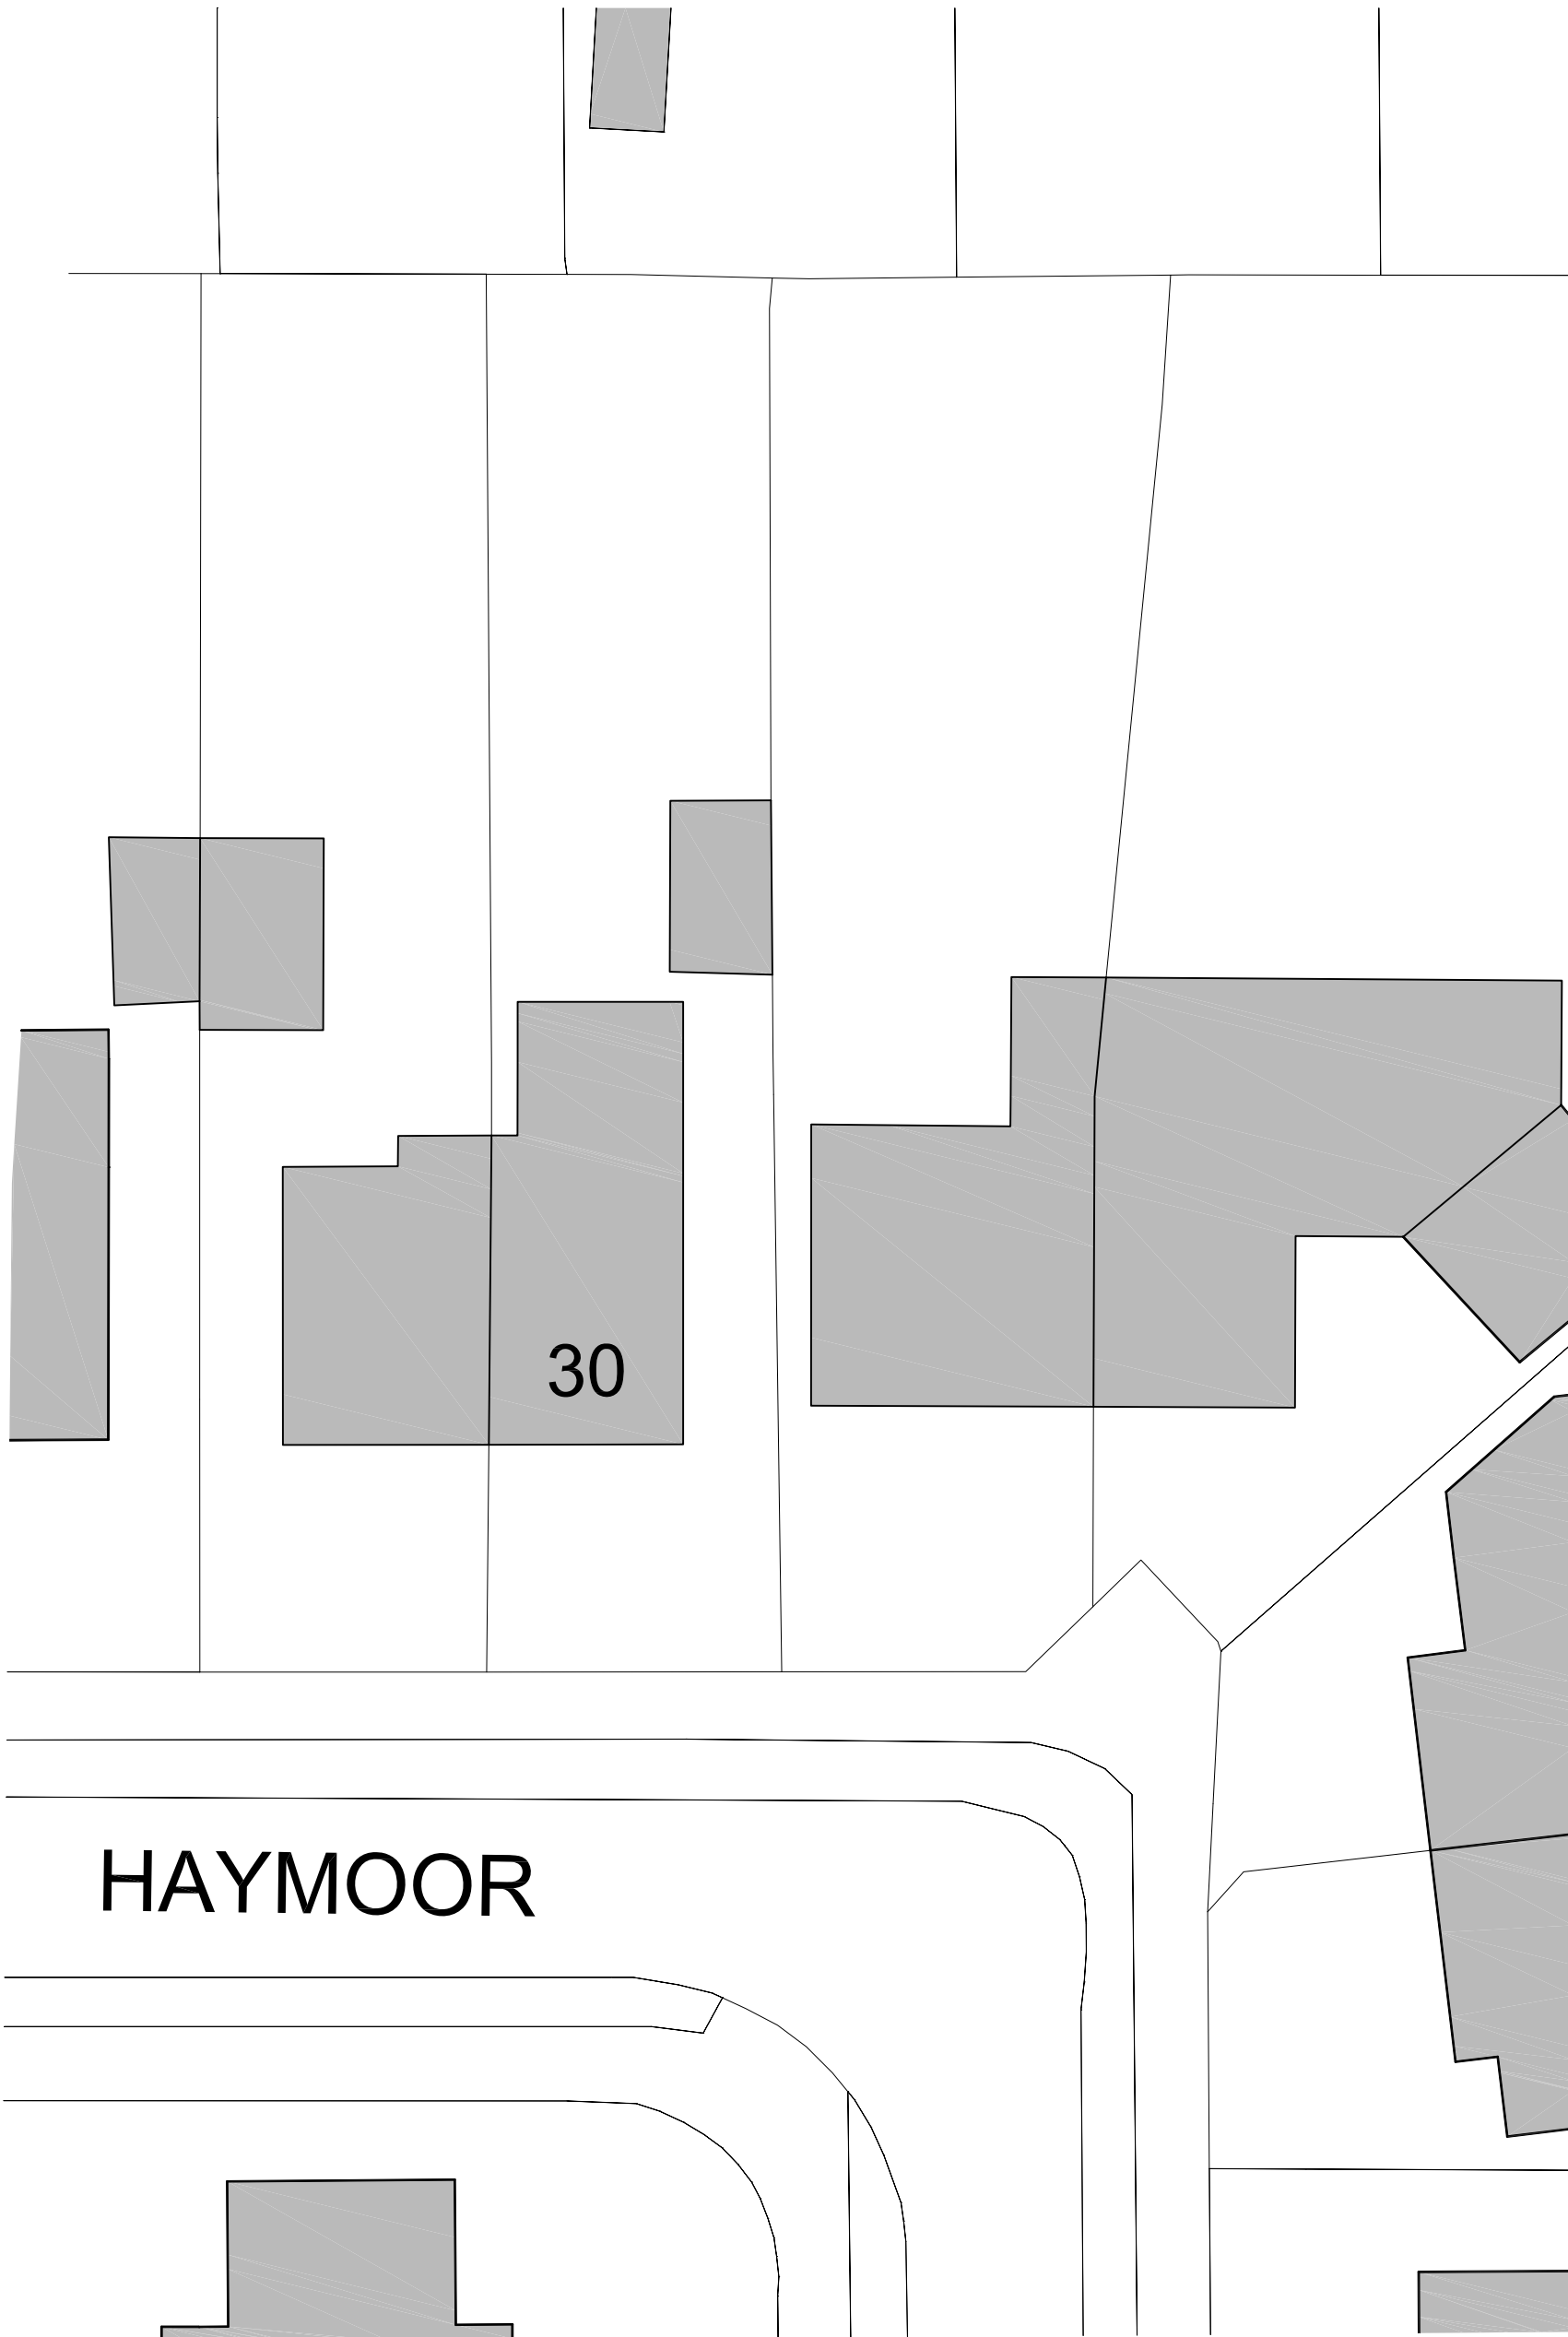


FOR INFORMATION

JOB TITLE
Extension and Internal Modifications at
30 Haymoor, Letchworth Garden City


DRAWING TITLE
Proposed Site Block Plan

SCALE	DRAWING NUMBER	REVISION
1:200	02	-
DATE Aug 19		
Sheet A3		
JOB NUMBER 3610		

 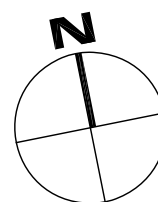

THIS DRAWING IS A PRINT AND MUST NOT BE SCALED.
 ANY QUERIES REGARDING DIMENSIONS TO BE TAKEN UP WITH
 ALL DIMENSIONS OF EXISTING BUILDINGS TO BE VERIFIED ON SITE.
 THIS DRAWING IS THE COPYRIGHT OF
 THEIR PRIOR WRITTEN CONSENT.



NOTES

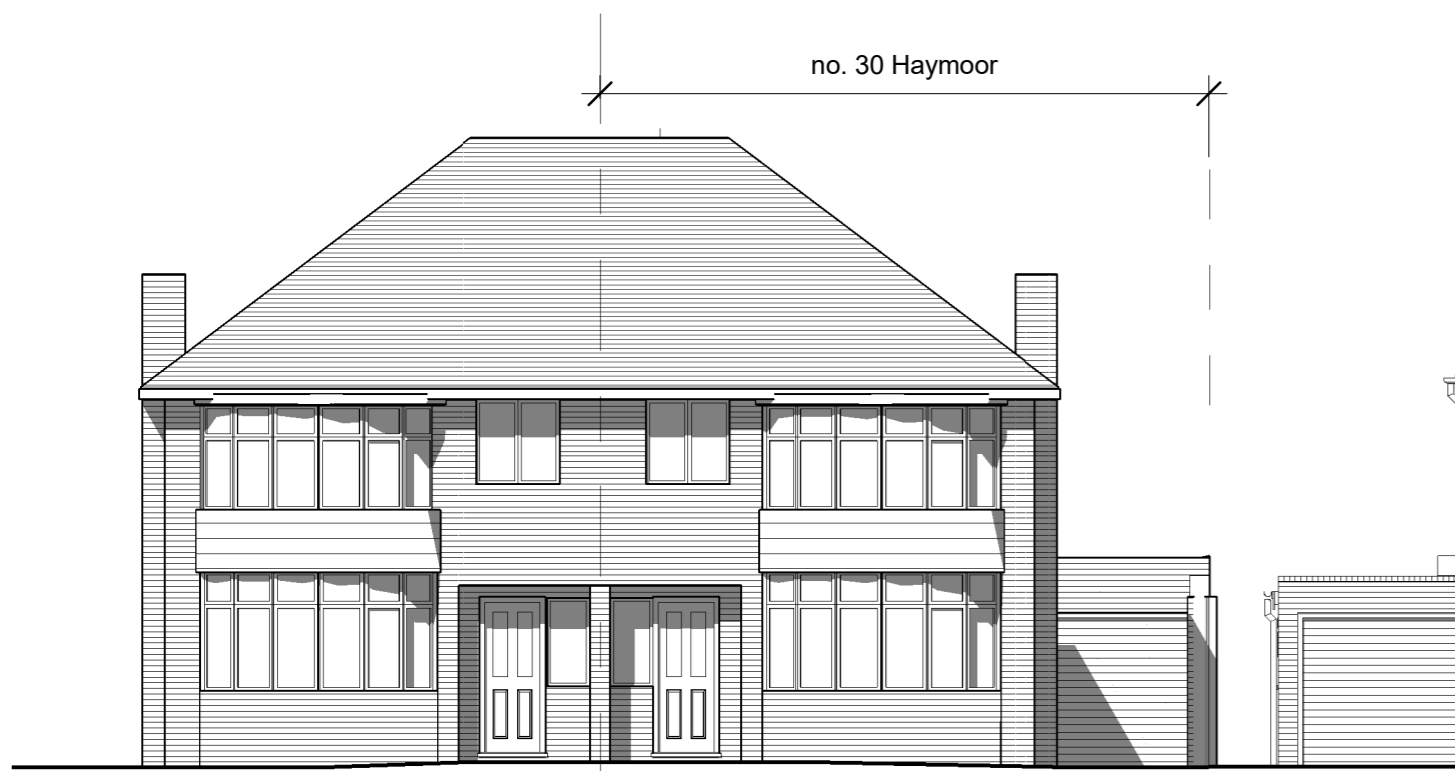


Existing Front Elevation
1 : 100




Existing East Elevation
1 : 100

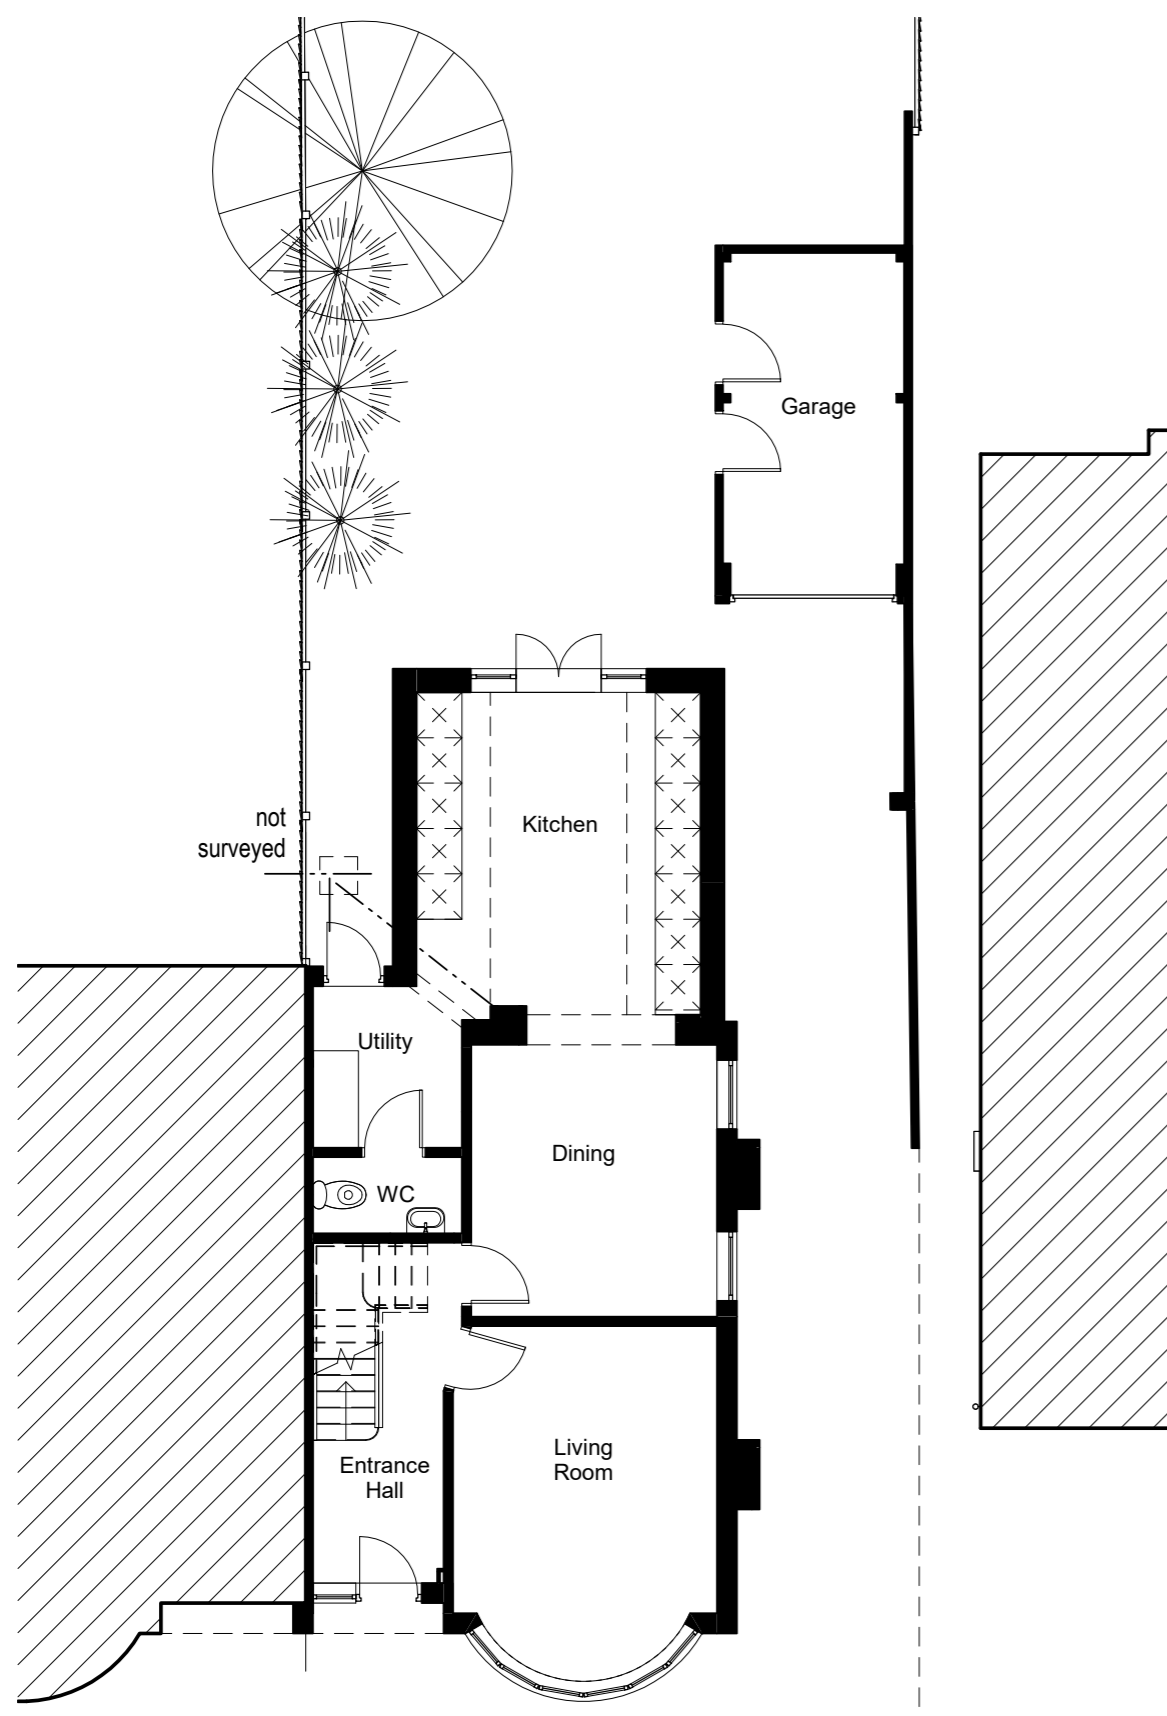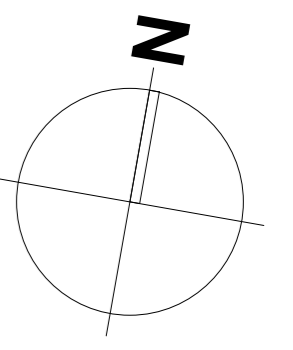

Existing Ground Floor Plan
1 : 100

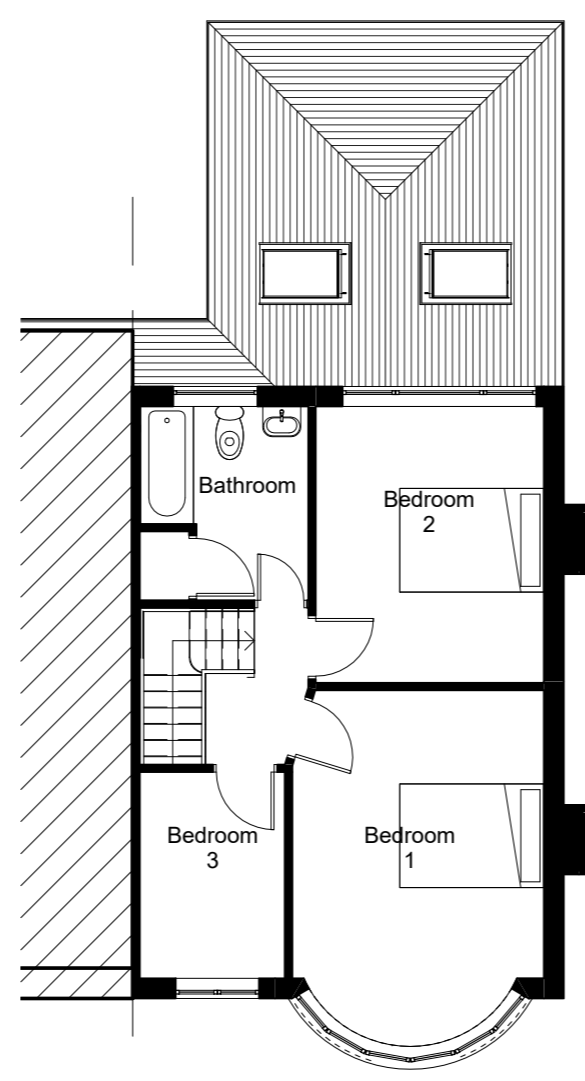

Existing First Floor Plan
1 : 100

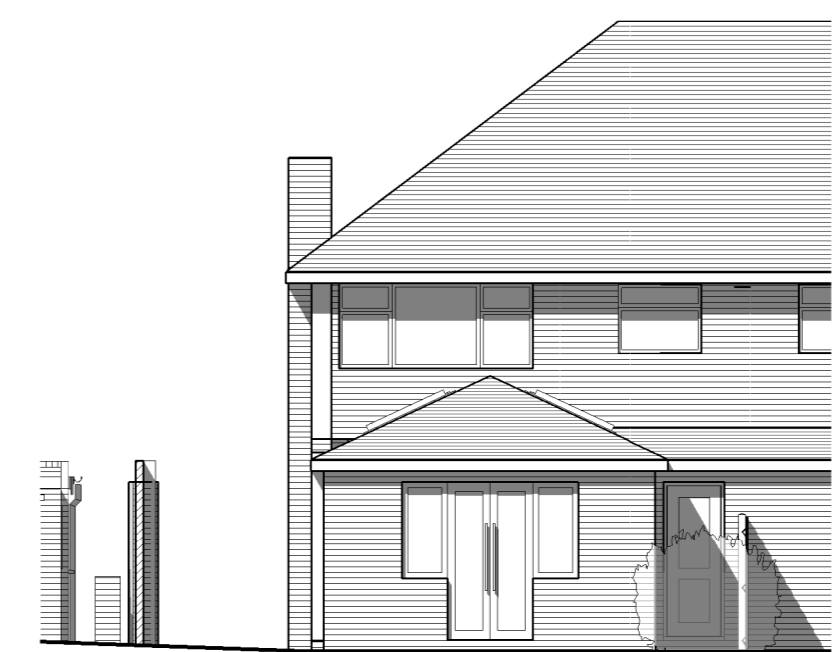


Existing North Elevation
1 : 100


FOR PLANNING

JOB TITLE
 Proposed Extension and Internal Alterations at
 30 Haymoor, Letchworth Garden City
 for
 DRAWING TITLE
 Existing Drawings


SCALE	DRAWING NUMBER	REVISION
1 : 100	05	A
DATE Sept 2020		
SHT SIZE A2		
JOB NUMBER 3610		

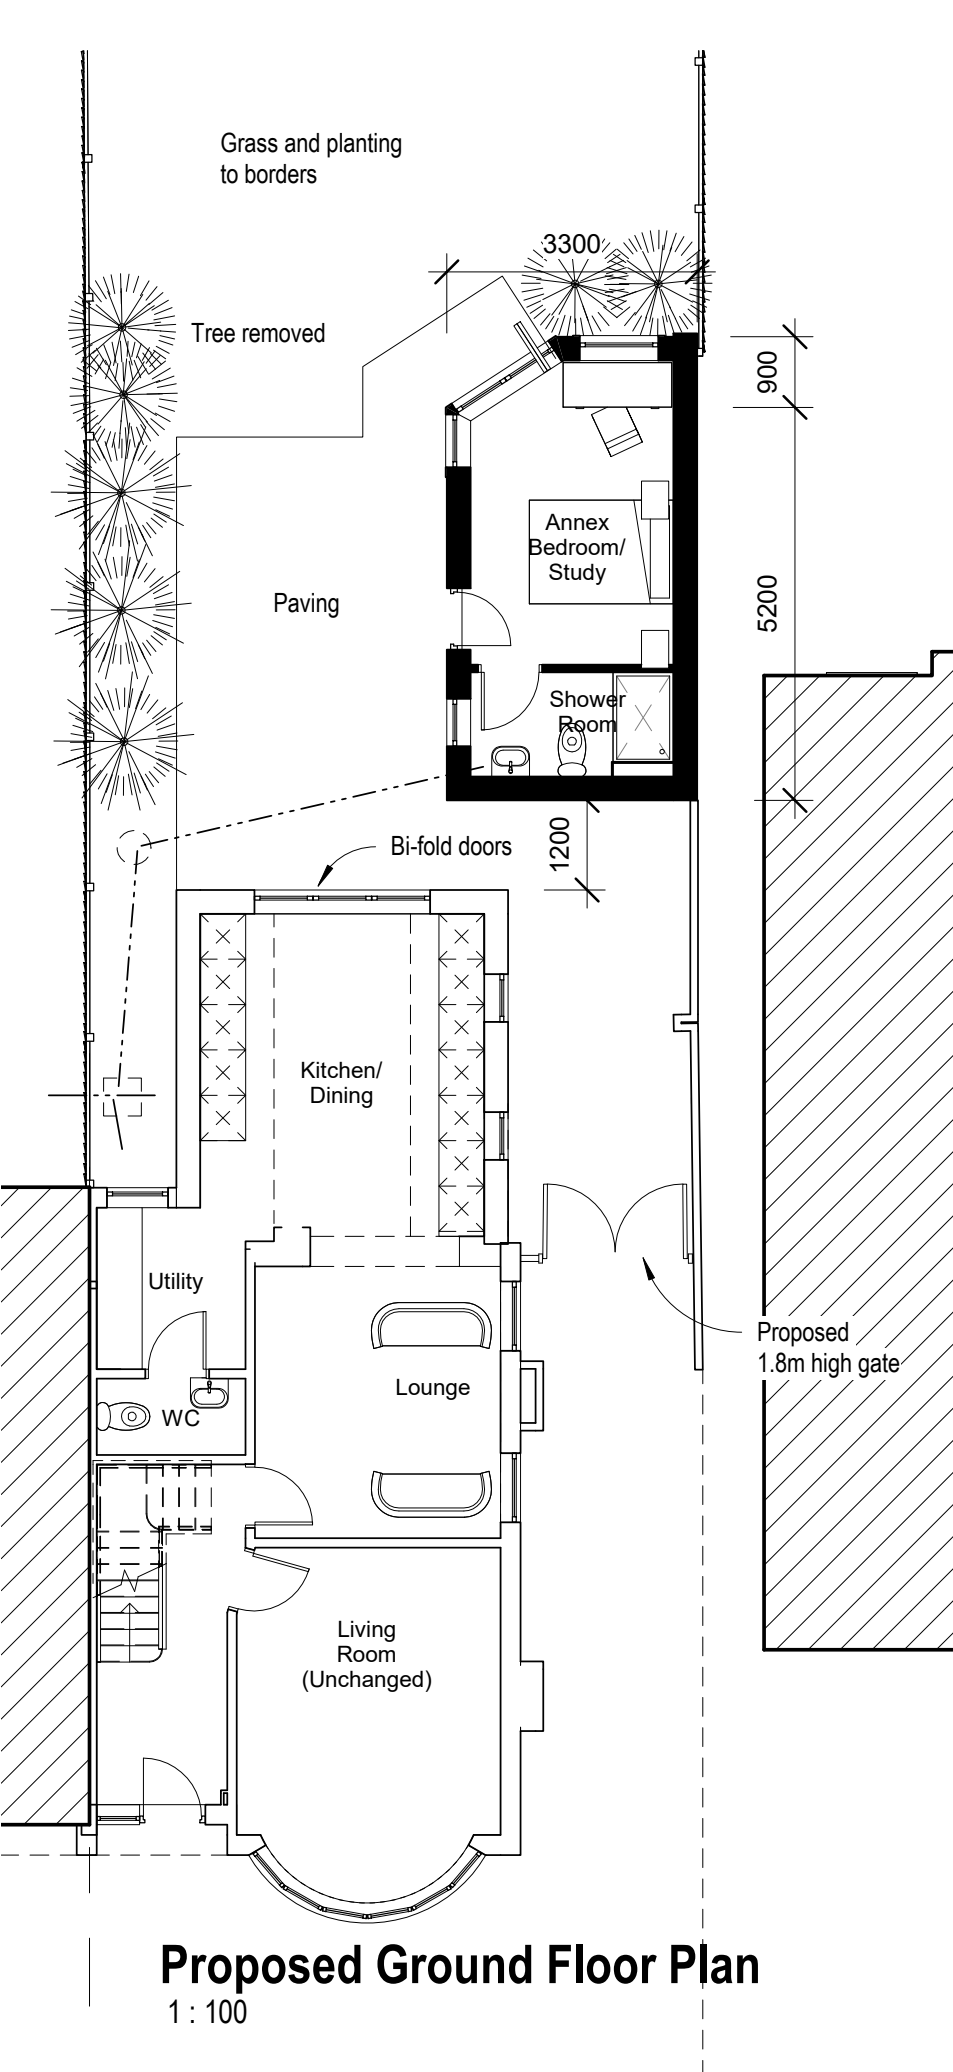

Proposed Ground Floor Plan
1 : 100

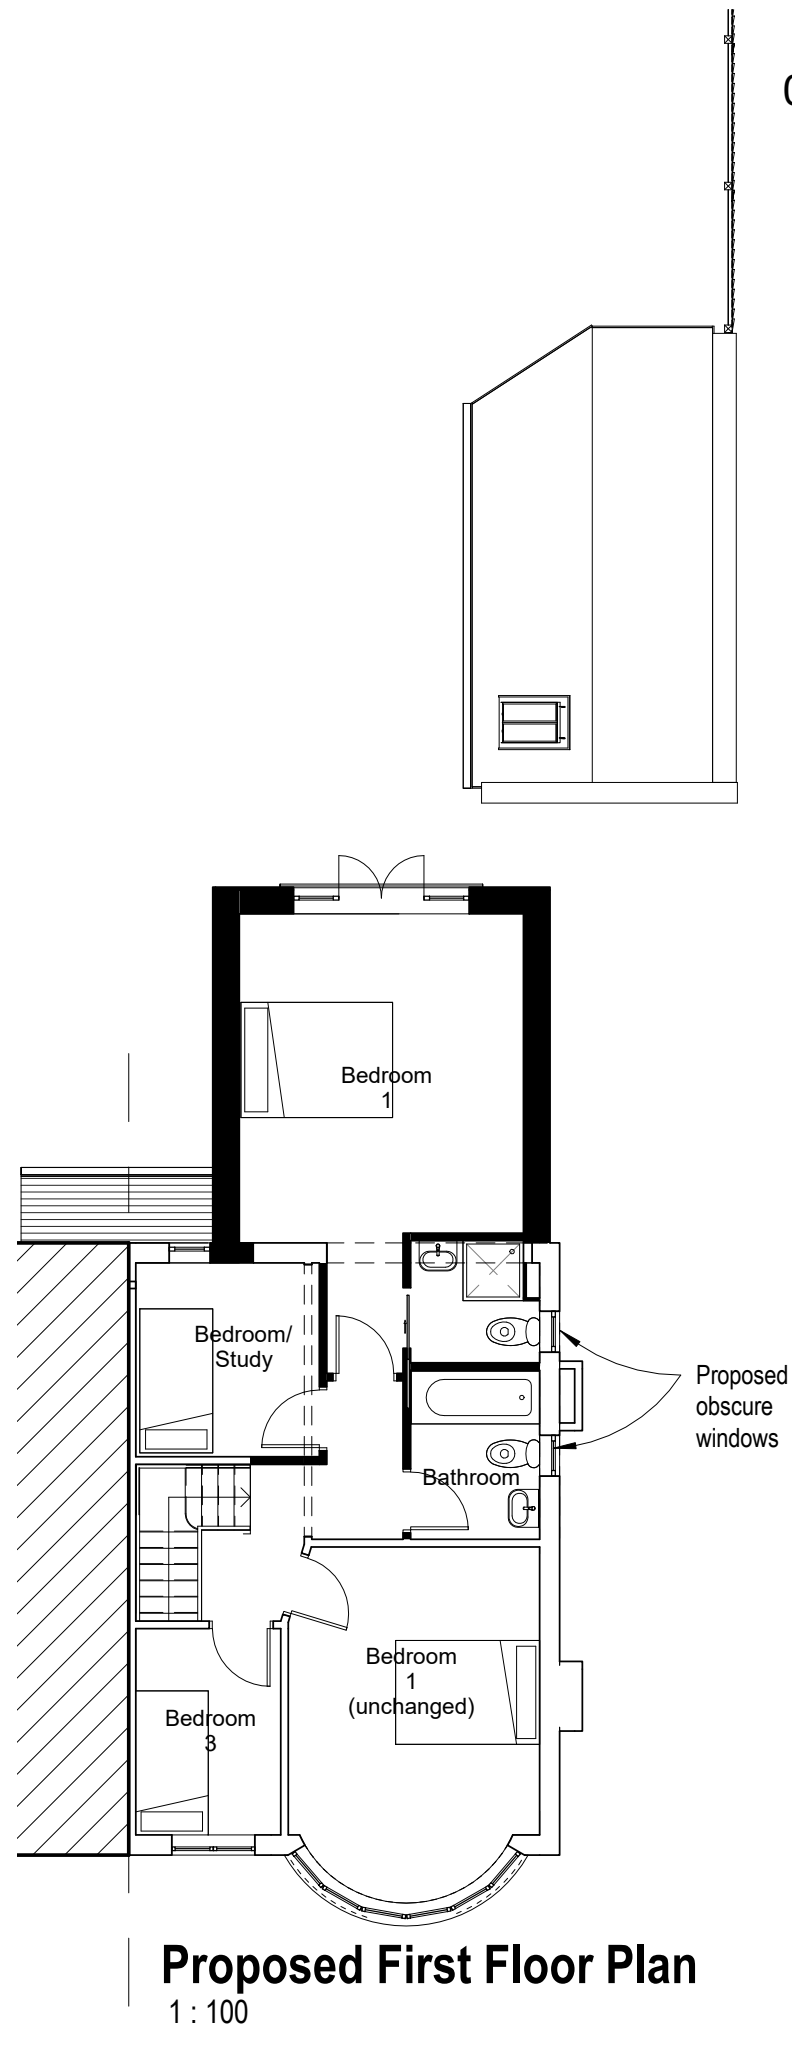


Proposed First Floor Plan
1 : 100

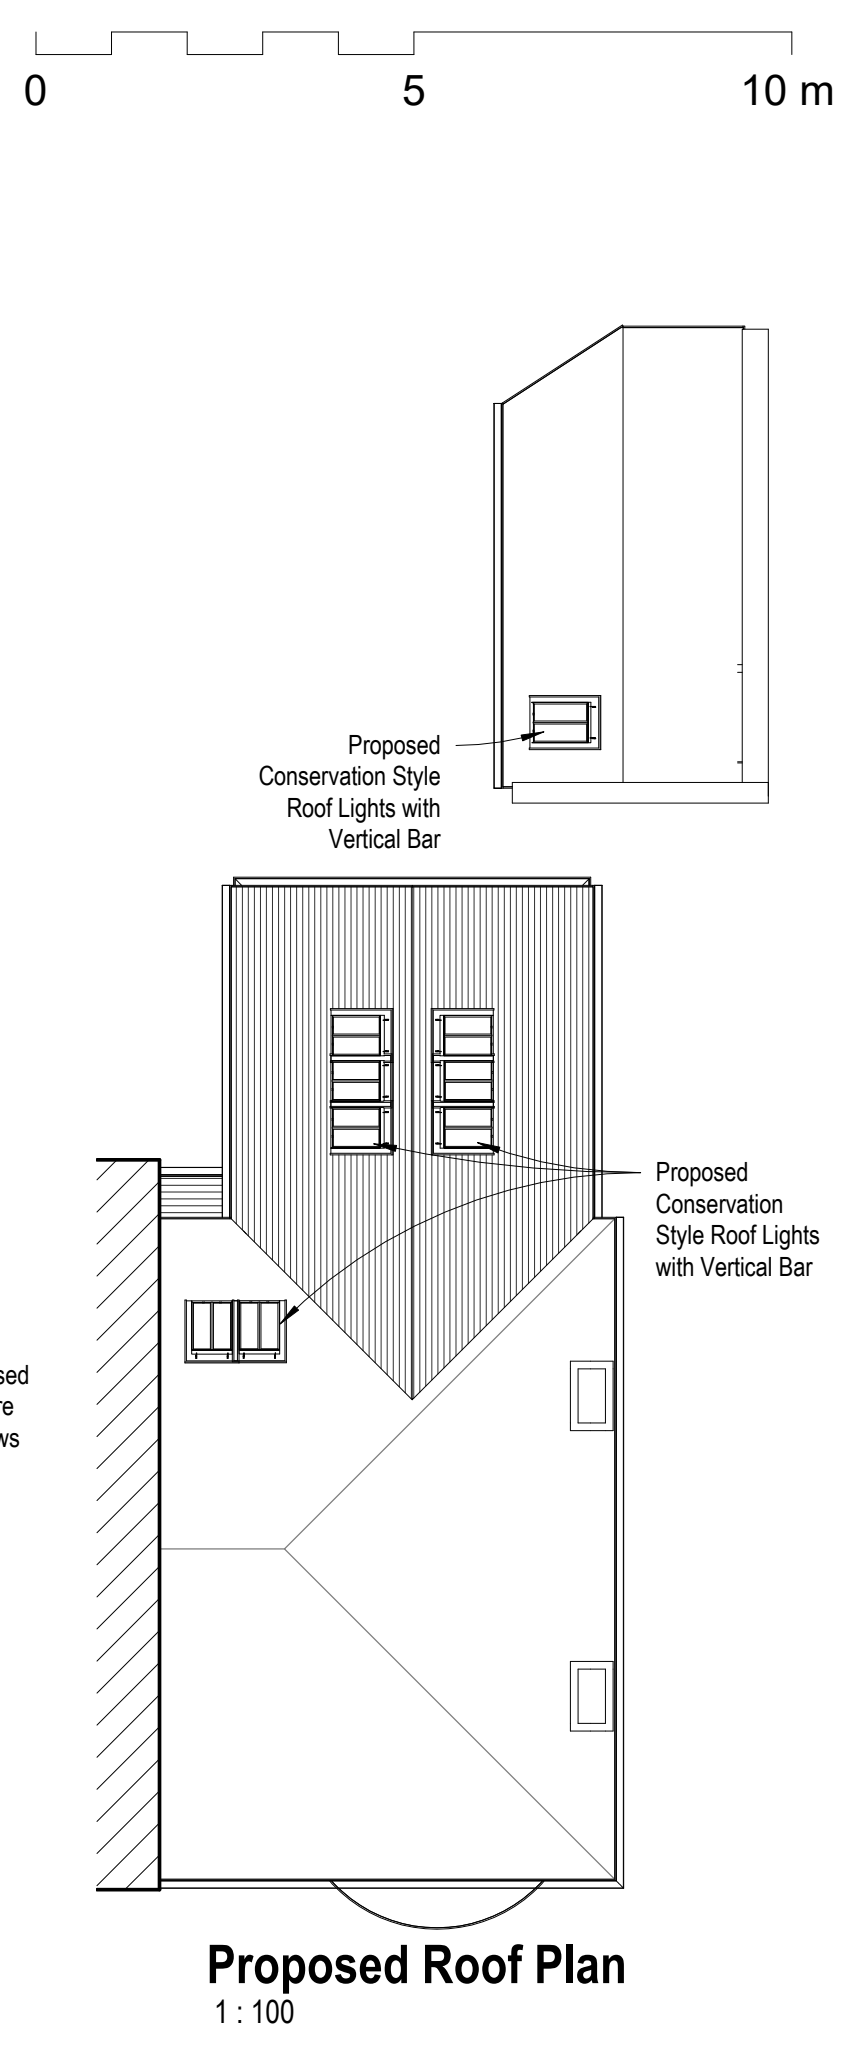

Proposed Roof Plan
1 : 100

THIS DRAWING IS A PRINT AND MUST NOT BE SCALED.
ANY QUERIES REGARDING DIMENSIONS TO BE TAKEN UP WITH
ALL DIMENSIONS OF EXISTING BUILDINGS TO BE VERIFIED ON SITE.
THIS DRAWING IS THE COPYRIGHT OF
AND SHALL NOT BE IN ANY WAY USED OR REPRODUCED WITHOUT
THEIR PRIOR WRITTEN CONSENT.

NOTES

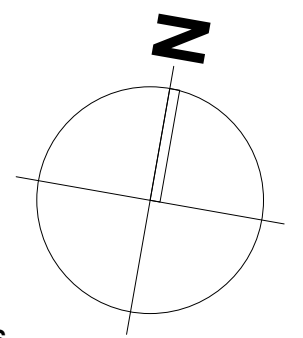

MATERIALS


- Walls**
To be red facing brick, to be similar to existing
New walls at first floor to be red hung tiles
- Roof**
Plain tile roof to match existing
- Windows/ Door**
To be white uPVC to match existing
- Rainwater Goods**
To be white uPVC fascia and soffit
Black guttering and rainwater pipes to match existing
- Replacement fencing and gates to match existing

DIMENSIONS INCLUDED

FOR PLANNING


JOB TITLE
Proposed Extension and Internal Alterations at
30 Haymoor, Letchworth Garden City
for
DRAWING TITLE
Proposed Ground and First Floor Plan and
Roof Plan

SCALE 1 : 100	DRAWING NUMBER 20	REVISION A
DATE Aug 2021	JOB NUMBER 3610	

 

THIS DRAWING IS A PRINT AND MUST NOT BE SCALED.
 ANY QUERIES REGARDING DIMENSIONS TO BE TAKEN UP WITH
 ALL DIMENSIONS OF EXISTING BUILDINGS TO BE VERIFIED ON SITE.
 THIS DRAWING IS THE COPYRIGHT OF
 AND SHALL NOT BE IN ANY WAY USED OR REPRODUCED WITHOUT
 THEIR PRIOR WRITTEN CONSENT.


NOTES

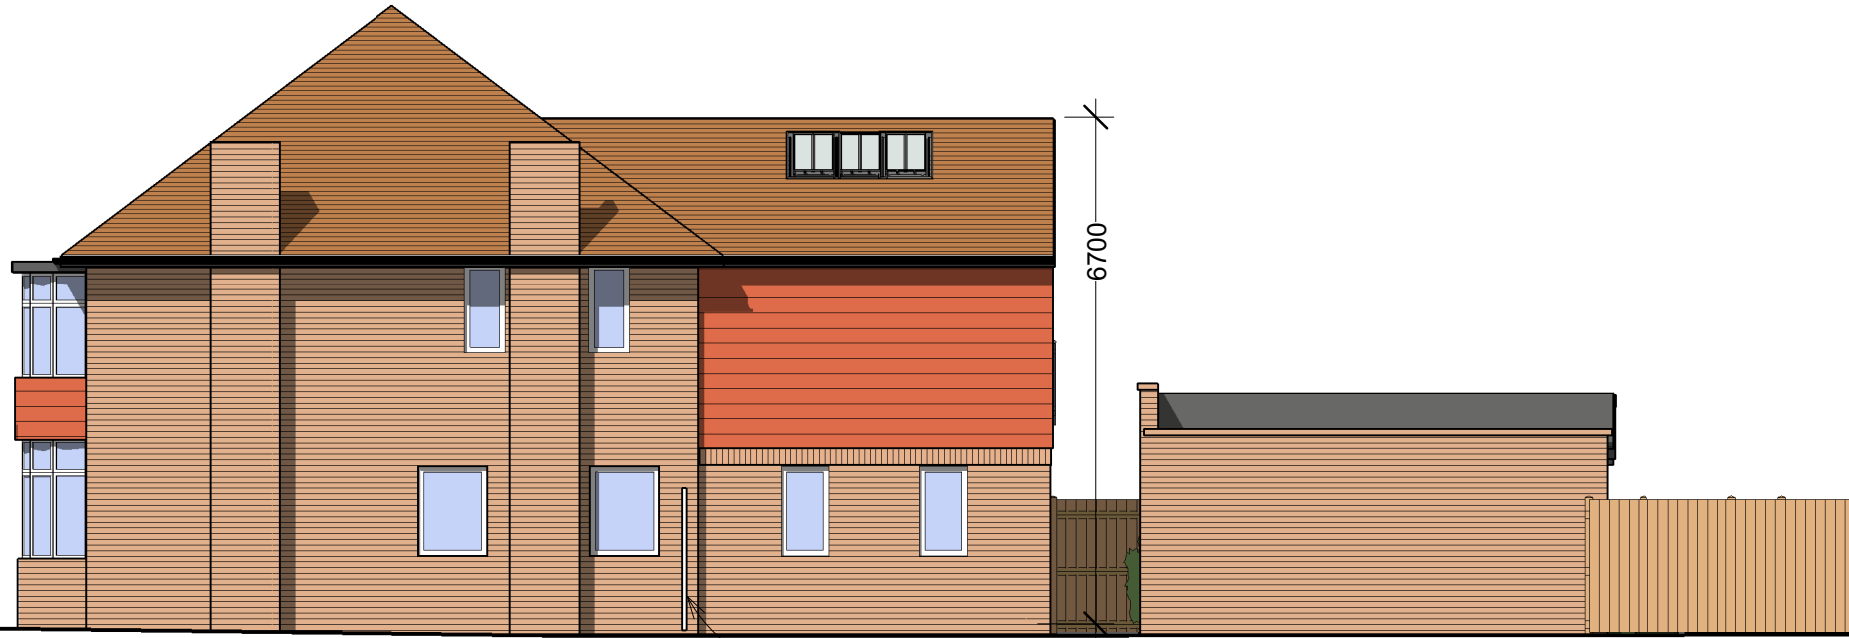


Proposed Annex East Elevation
 1 : 100




Proposed South Elevation
 1 : 100

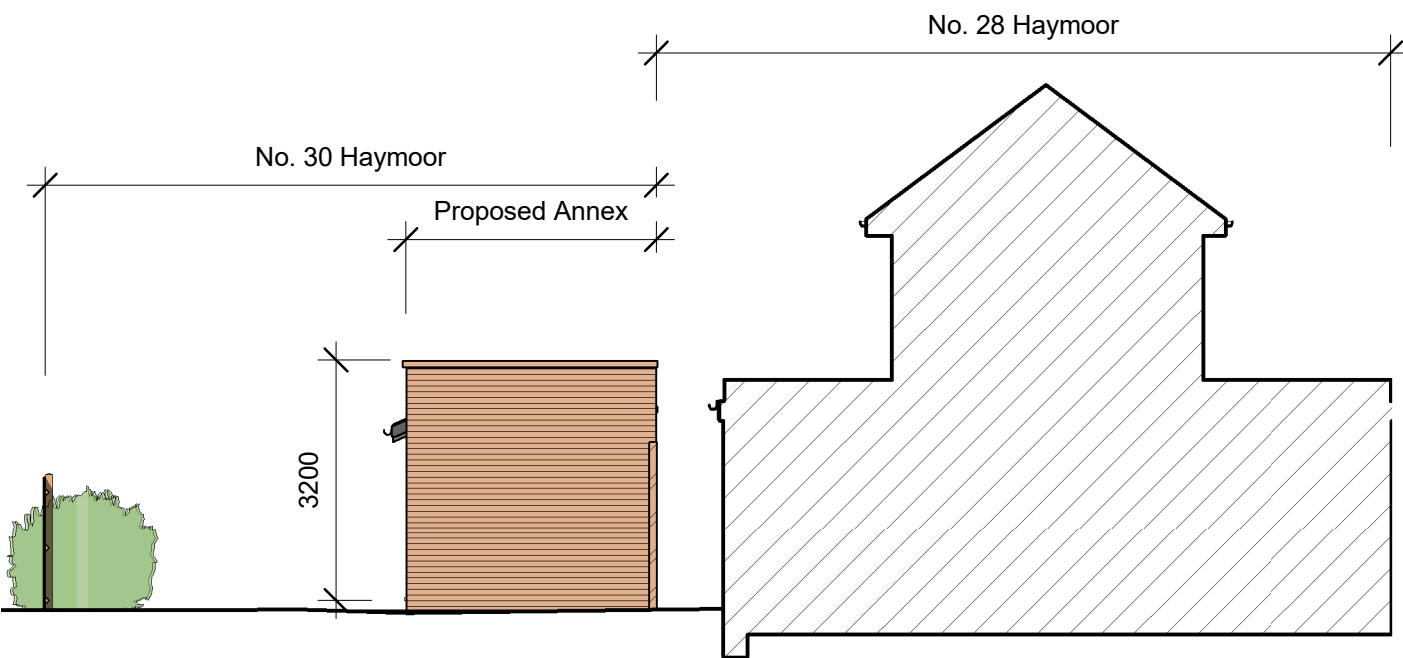

Proposed Annex North Elevation
 1 : 100

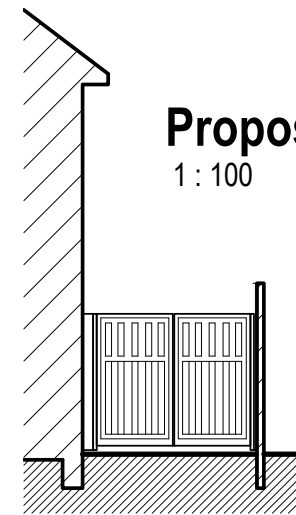

Proposed Gate Drawing
 1 : 100

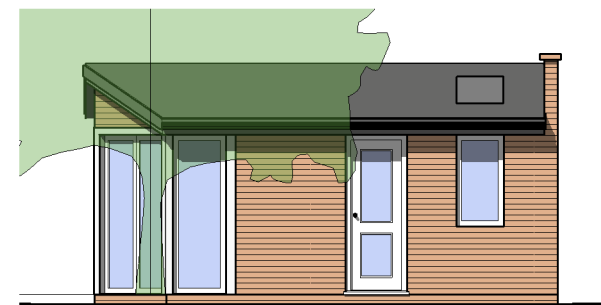


Proposed Annex West Elevation
 1 : 100

DIMENSIONS INCLUDED

FOR PLANNING

JOB TITLE
 Proposed Extension and Internal Alterations at
 30 Haymoor, Letchworth Garden City
 for
 DRAWING TITLE
 Proposed Elevation

SCALE 1 : 100	DRAWING NUMBER 21	REVISION A
DATE Aug 2021		
SHEET SIZE A3		
JOB NUMBER 3610		

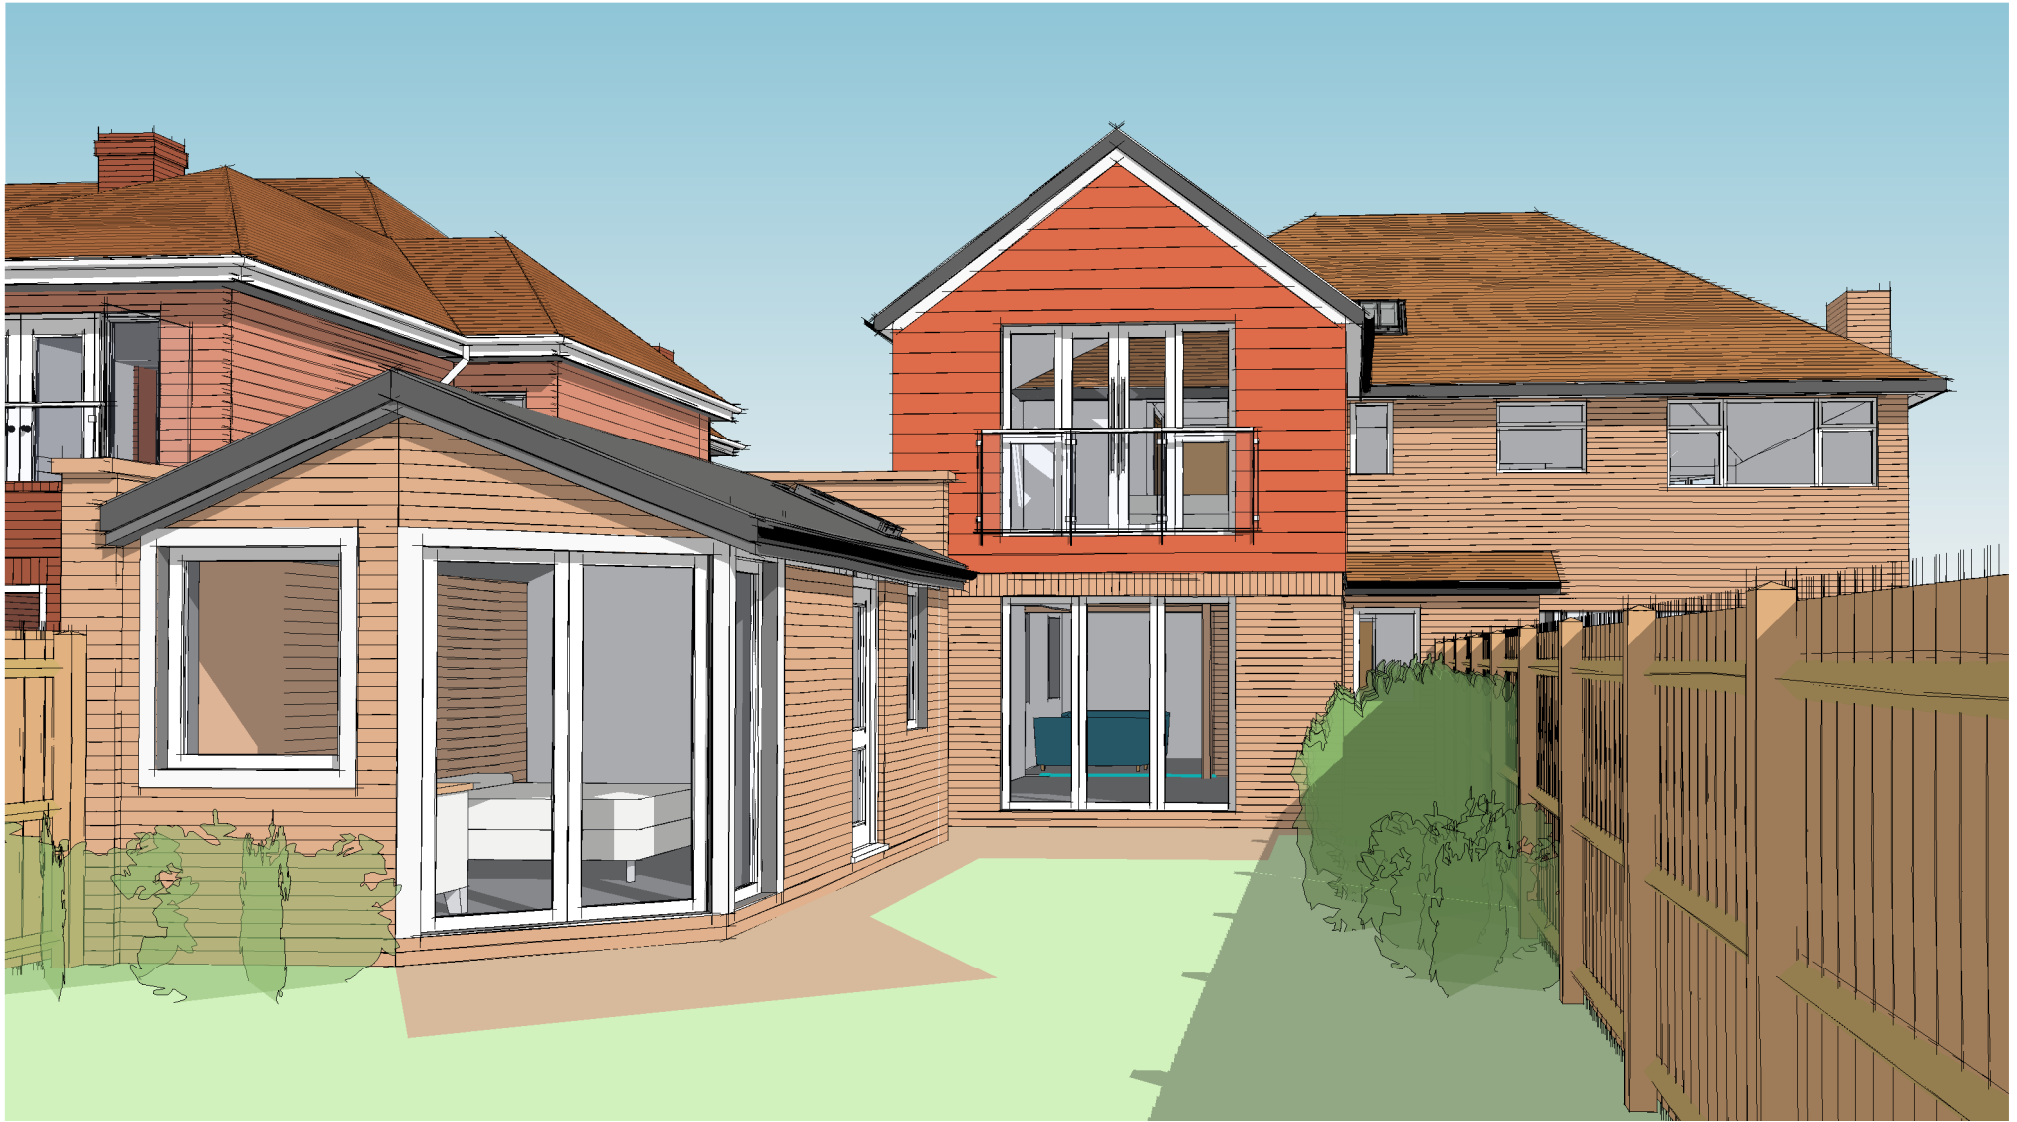

Proposed Rear View

3610 / 22

Revision: A

FOR PLANNING
