

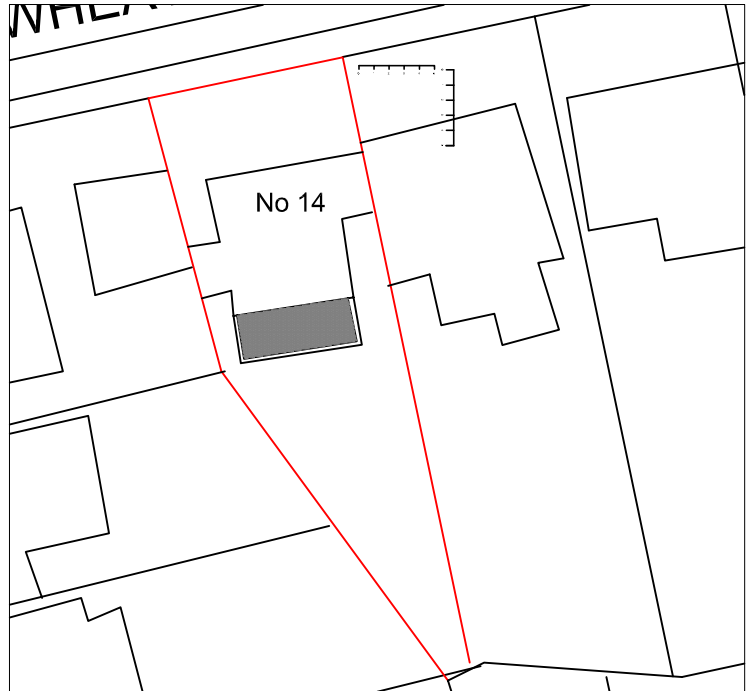


BLOCK PLAN 1:500

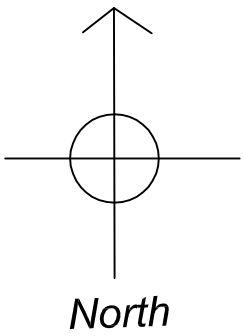

LOCATION 1:1250

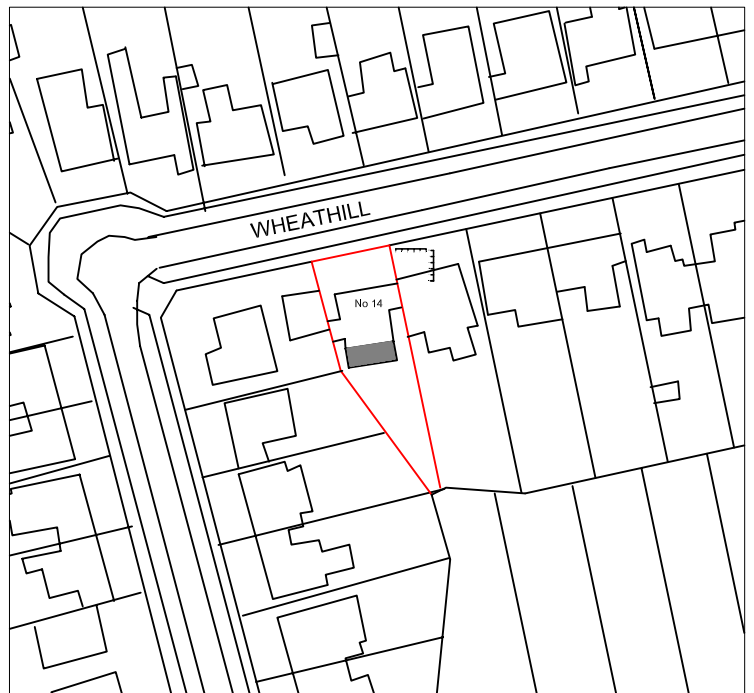


Client	Drawing Title Location		
Project 14 Wheathill Letchworth SG6 4HJ	Scale	Date 12/2020	Drawn by DP
	Dwg. No. DP 1035/02		Rev.



SOUTH ELEVATION




WEST ELEVATION

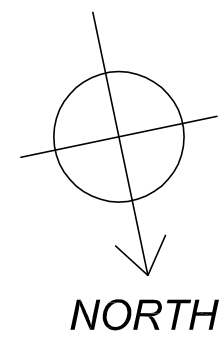

NORTH




EAST ELEVATION

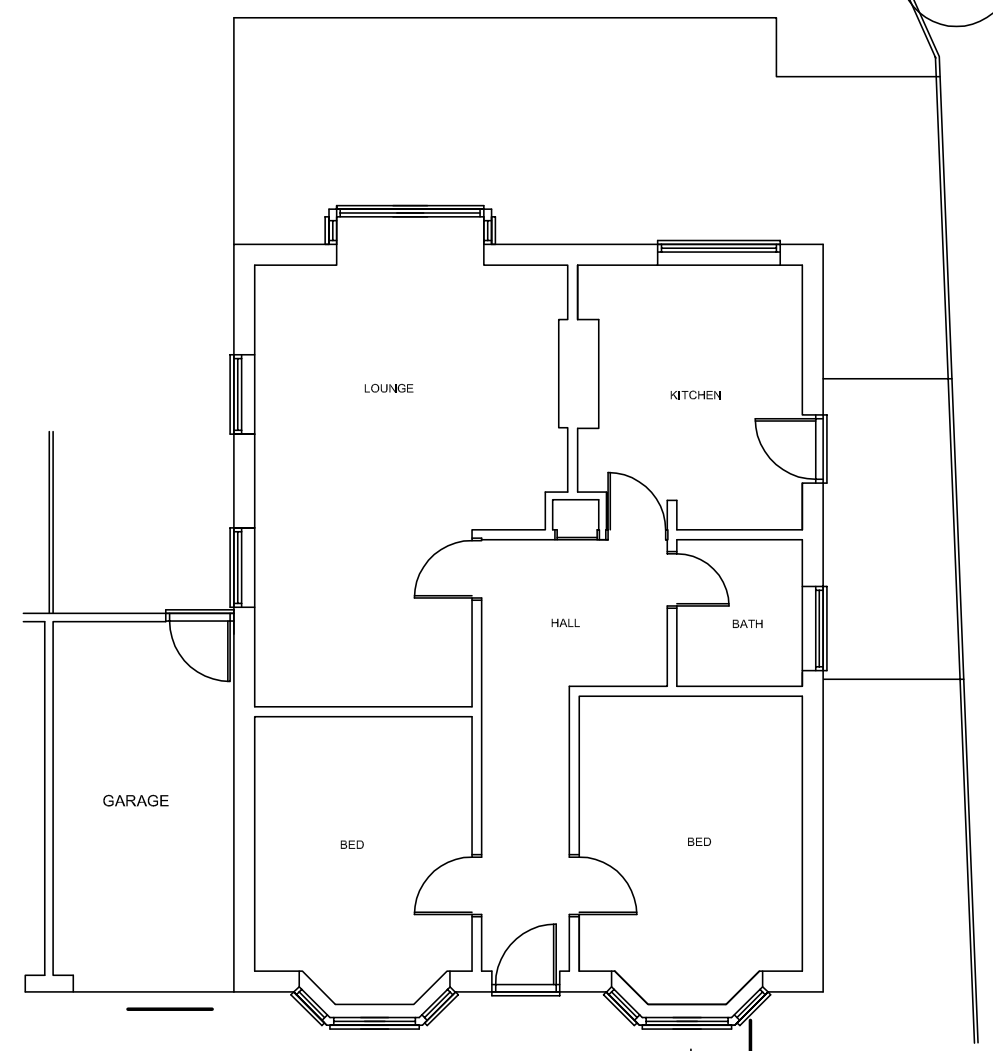


GROUND FLOOR PLAN


EXISTING PLANS & ELEVATIONS 1:100

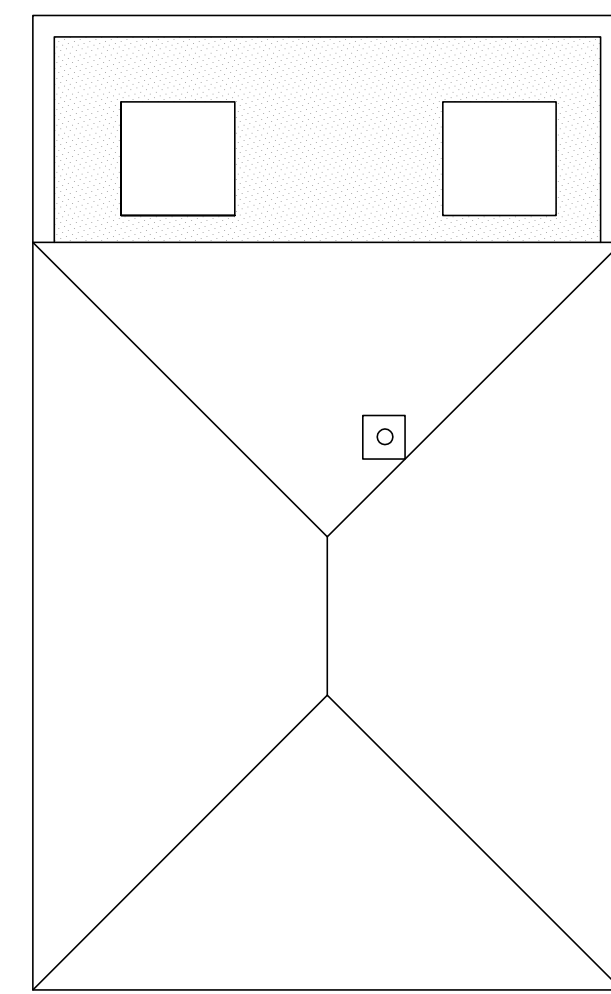

Roof Plan 1:100

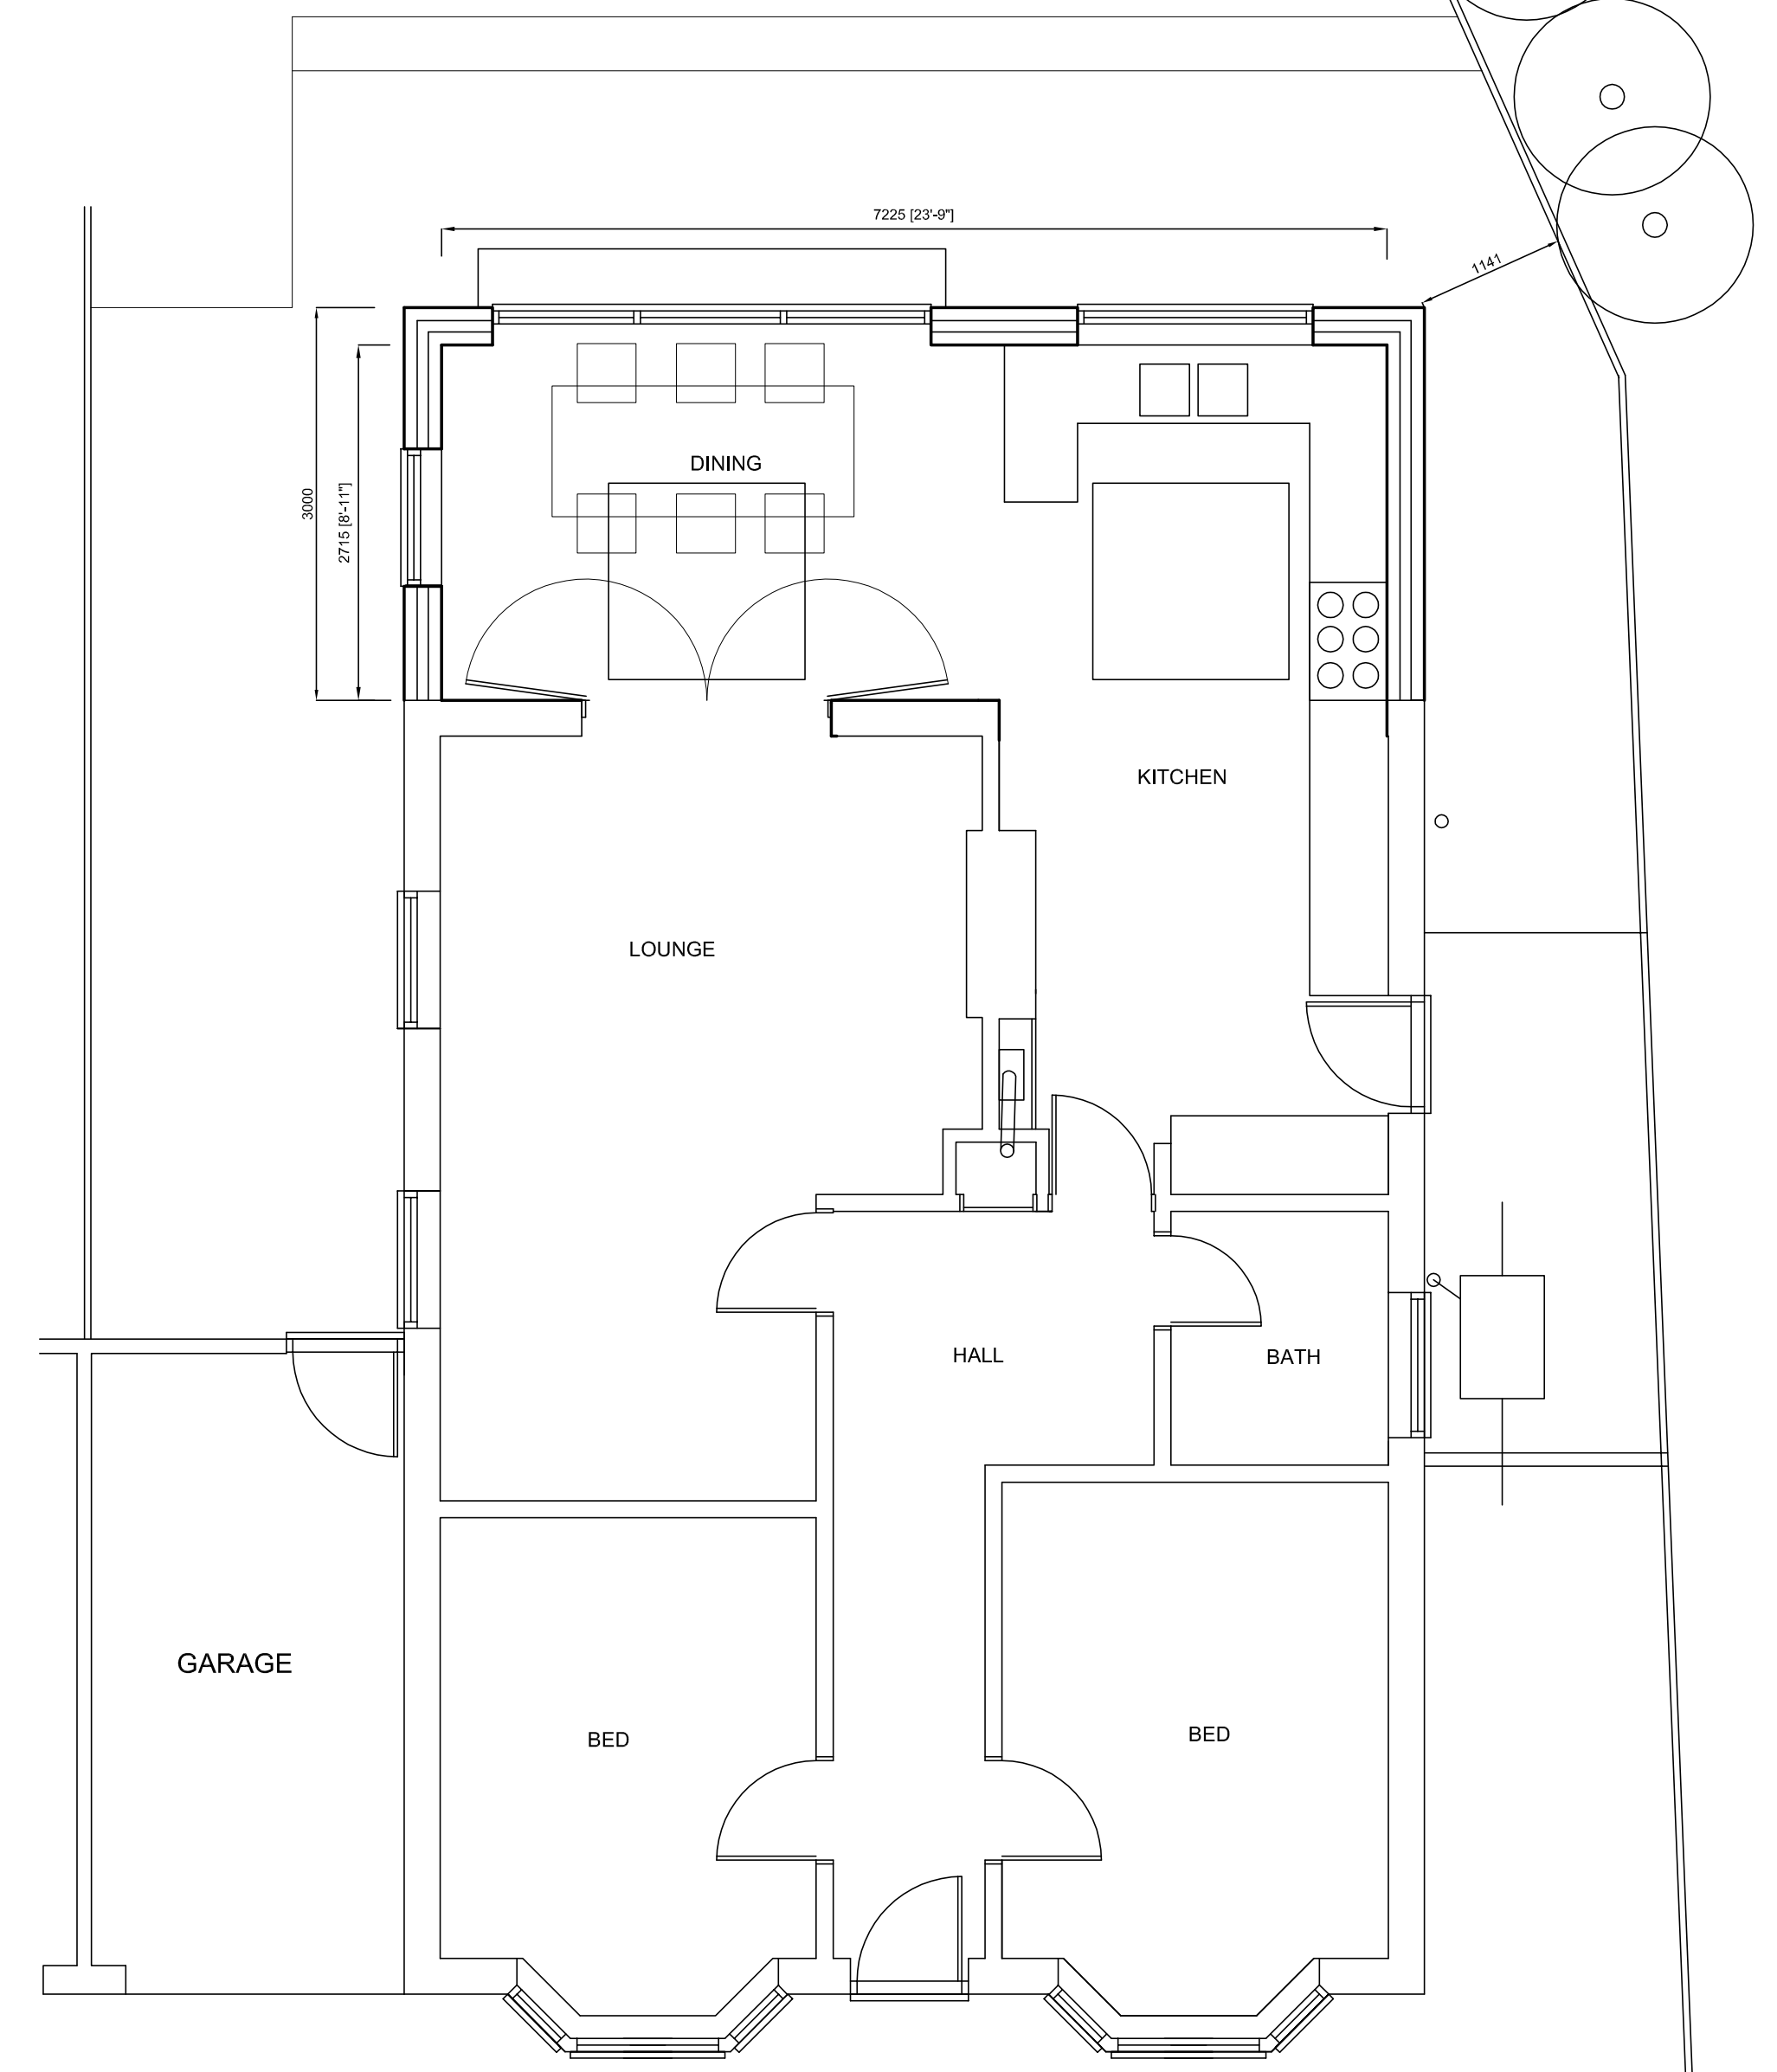


GROUND FLOOR PLAN

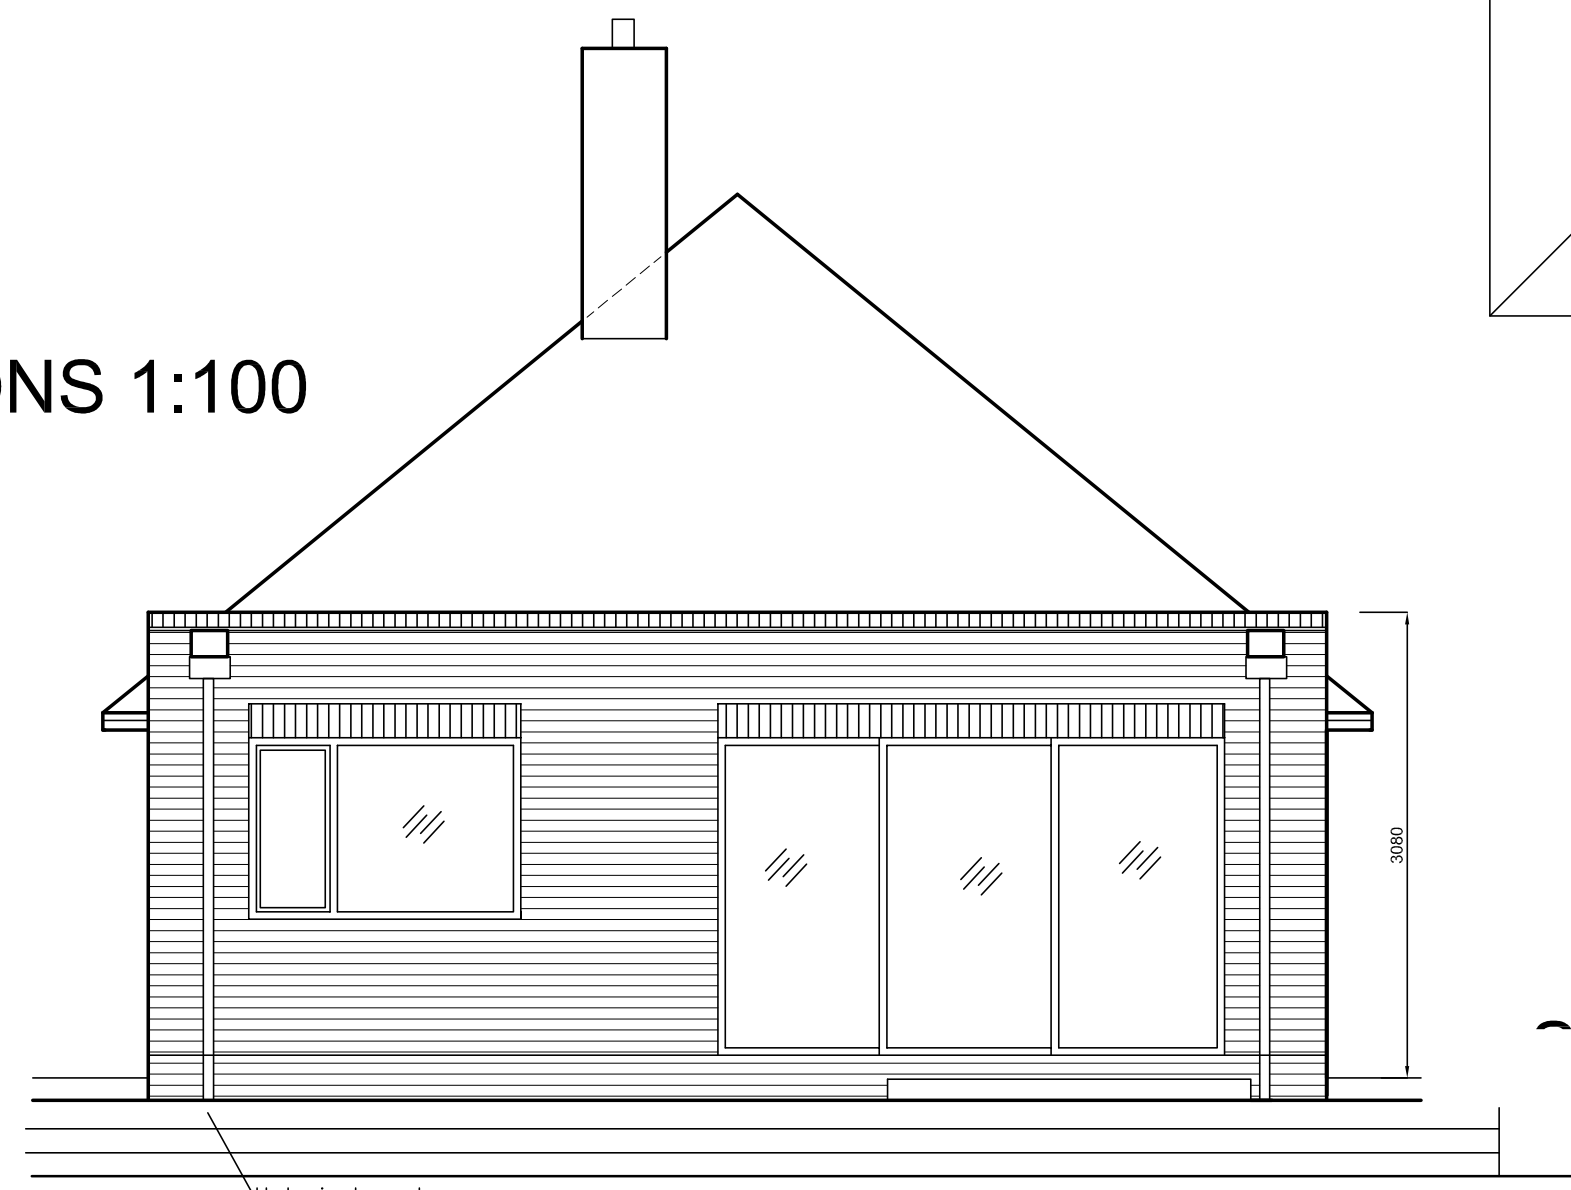


SOUTH ELEVATION

*1 Rear extension revised to full width 9/21
A Rooflights relocated*

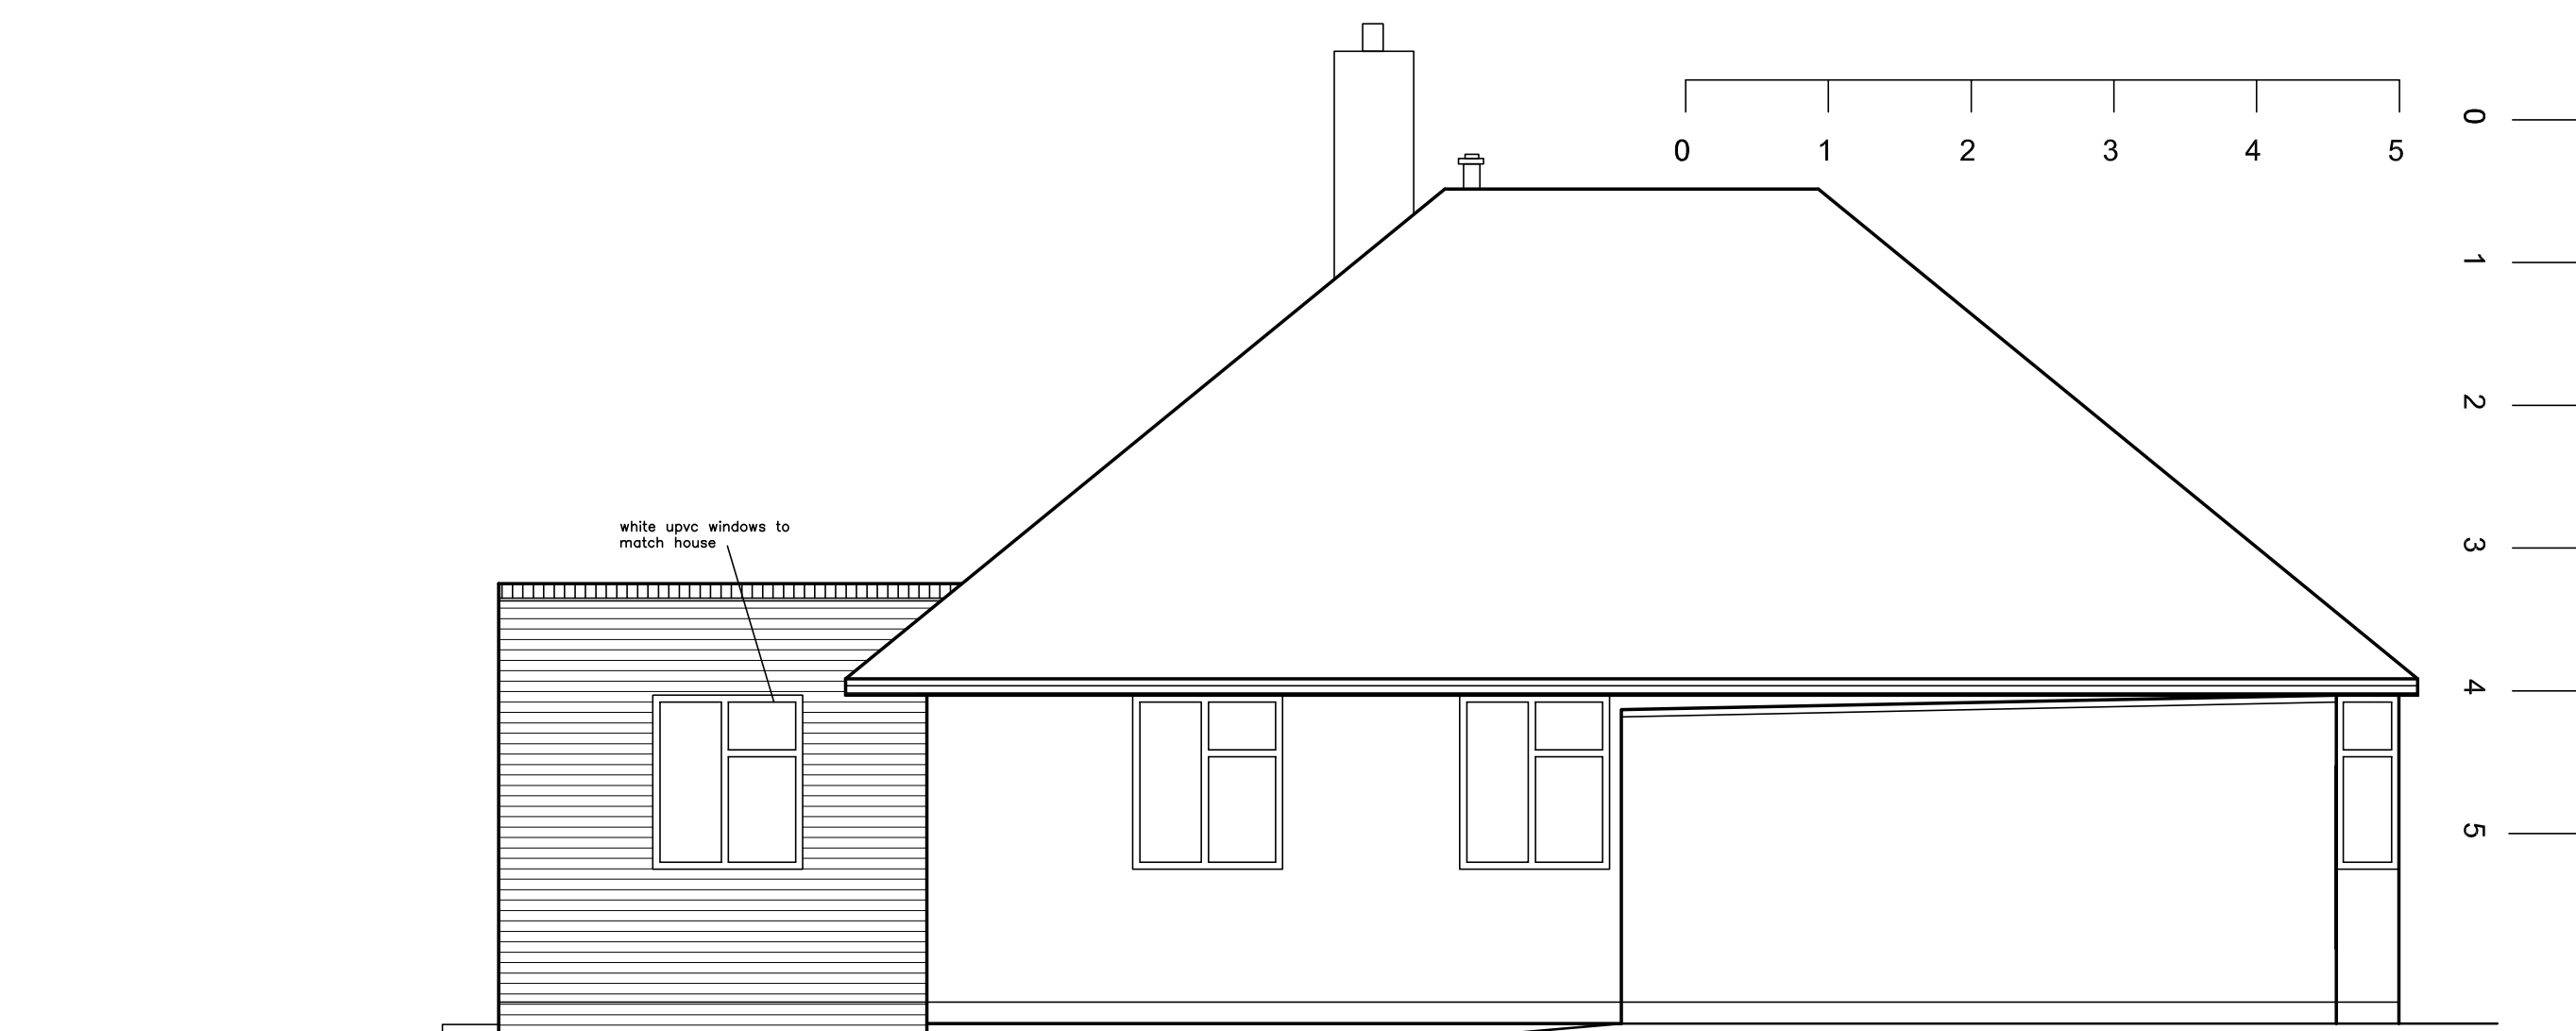

WEST ELEVATION

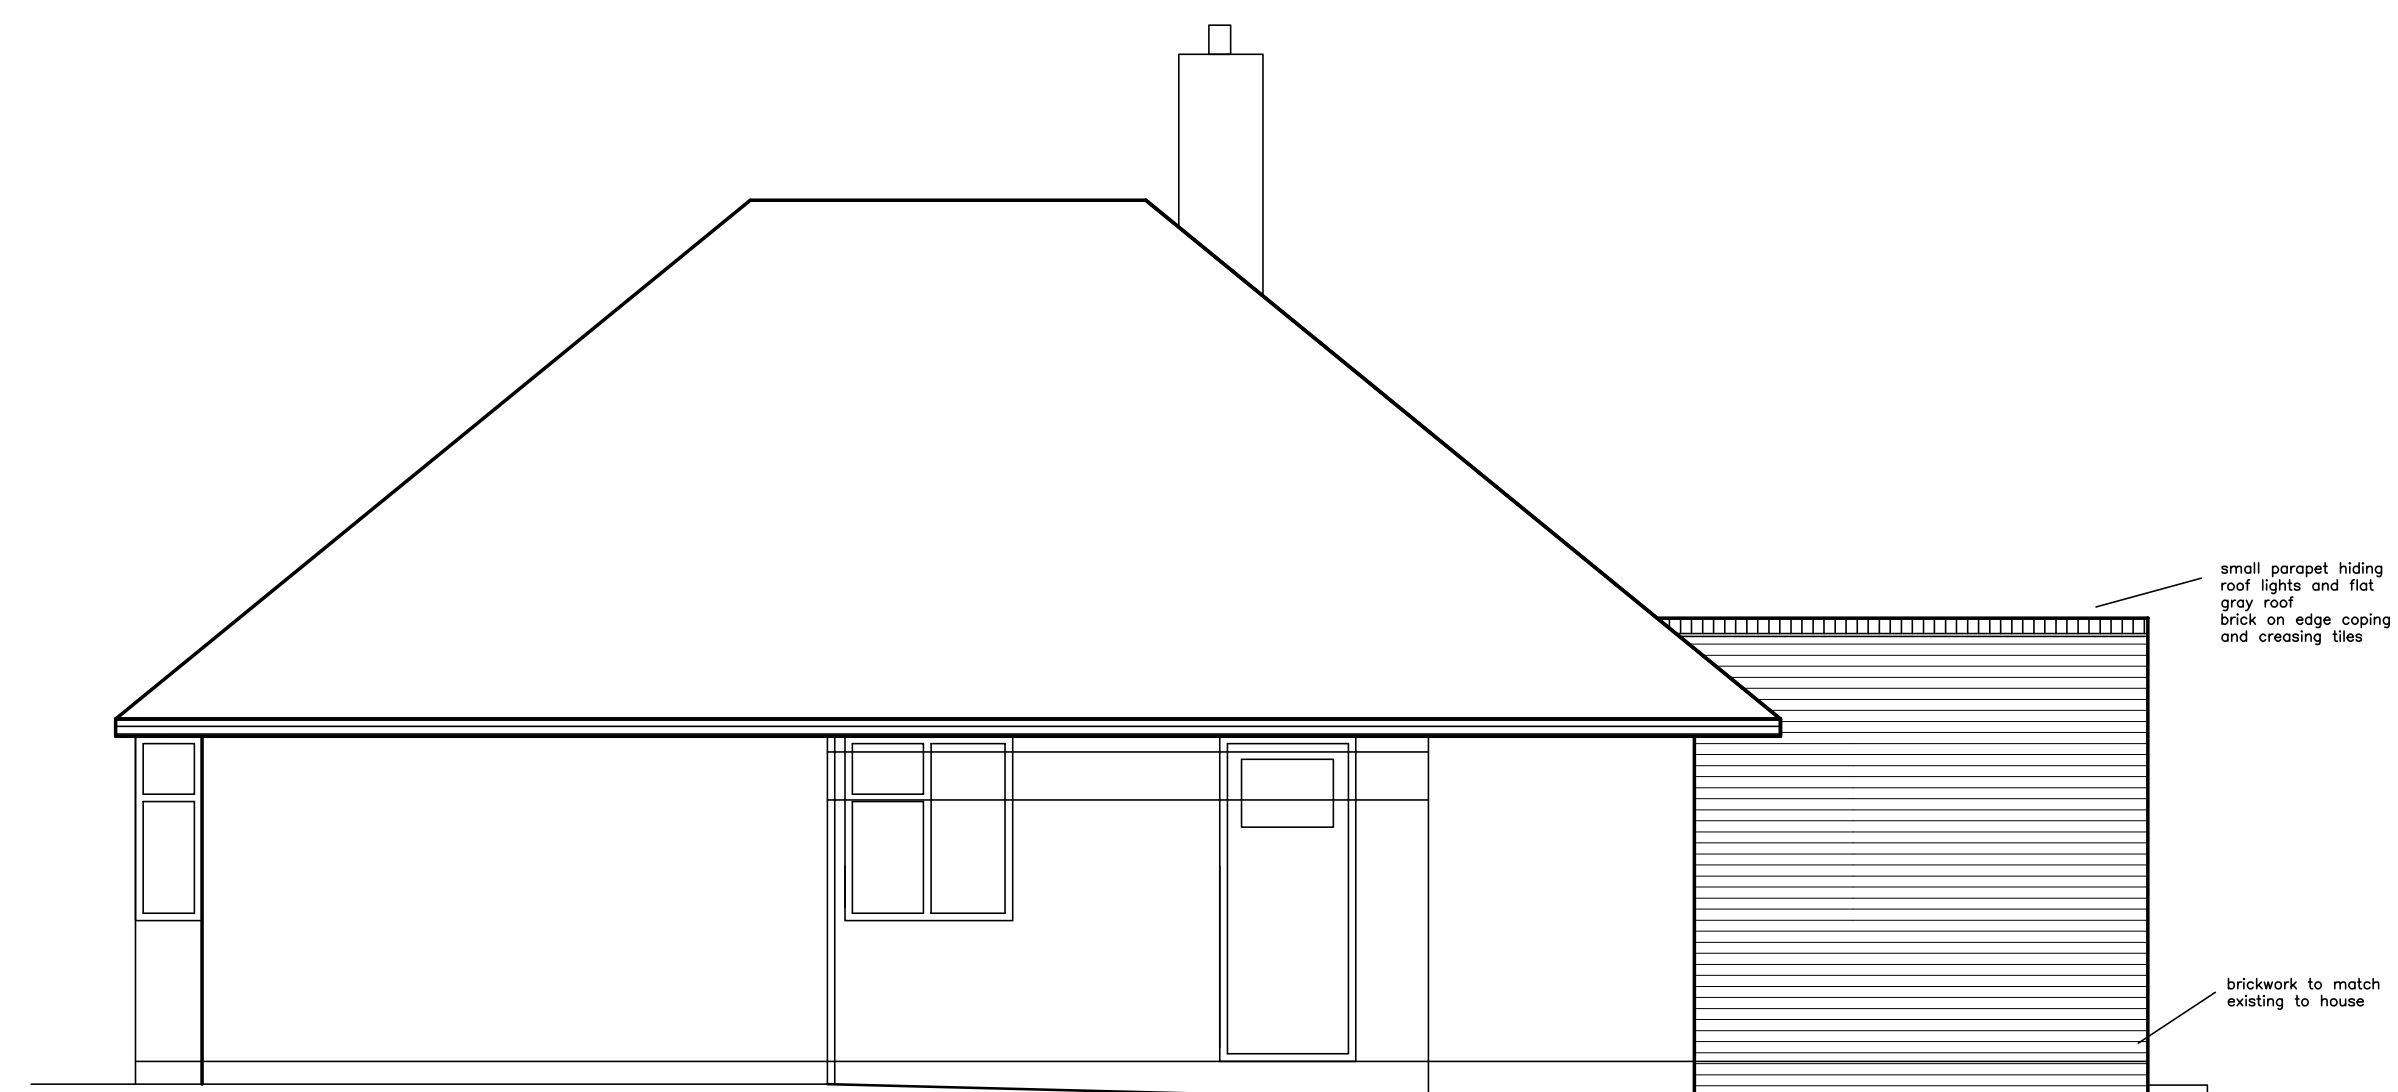

EAST ELEVATION

Project 14 Wheathill Letchworth SG6 4HJ		
Drawing Title Loft conversion and rear extension		
Scale 1:50	Date 12/2020	Drawn by DP
Dwg. No. DP 1035/01	Rev. B	