

NOTES:

GENERAL NOTES

ALL MATERIALS AND COMPONENTS MUST BE SUITABLE FOR THEIR INTENDED PURPOSE AND LOCATION AND MUST BE MANUFACTURED AND INSTALLED IN STRICT ACCORDANCE WITH ALL RELEVANT CURRENT BRITISH STANDARDS AND CODES OF PRACTICE. CE STANDARDS, ROBUST DETAILS AND MANUFACTURERS SPECIFICATION.

ANY REFERENCE TO AN APPROVED DOCUMENT IN THESE NOTES RELATES TO THE RELEVANT APPROVED DOCUMENT OF THE CURRENT BUILDING REGULATIONS.

ONLY FIGURED DIMENSIONS ARE TO BE TAKEN FROM THESE DRAWINGS, OTHER THAN FOR PLANNING PURPOSES, AND IT IS THE RESPONSIBILITY OF THE CONTRACTOR TO CHECK ALL SIZES PRIOR TO AND DURING THE BUILD. ERRORS ARISING FROM SCALING DRAWINGS WILL NOT BE ACCEPTABLE.



IT IS THE RESPONSIBILITY OF THE CLIENT TO ENSURE THAT THE PROPOSALS ARE WITHIN THEIR LAND OWNERSHIP BOUNDARY.

ALL DEMOLITION WORKS TO BE CARRIED OUT IN A SEQUENCE TO ENSURE THE EXISTING BUILDING FABRIC DOES NOT BECOME UNSTABLE. CHECK LOAD BEARINGS OF WALLS PRIOR TO REMOVAL. CONTRACTOR TO CHECK THE FOLLOWING PRIOR TO WORK COMMENCING:


- ALL DIMENSIONS AND LEVELS
- NEW FLOOR TO FINISH FLUSH WITH EXISTING
- EXISTING FOUNDATIONS
- EXISTING DRAINAGE
- BUILDING OWNER TO INFORM NEIGHBOURS OF WORK UNDER THE PARTY WALL ACT 1996 (if applicable)
- THE BUILDING OWNER TO ENSURE AGREEMENT WITH LOCAL WATER AUTHORITY WHERE BUILDING NEAR TO EXISTING SEWERS, PRIOR TO WORK COMMENCING
- BUILDING OWNER TO CHECK THAT THE PLANS DO NOT CONTRAVENE OR AFFECT COVENANTS OR ENCROACH BOUNDARIES, AND MATTERS RELATING TO LAND TITLE

RISK ASSESSMENT TO BE CARRIED OUT BY THE MAIN CONTRACTOR PRIOR TO WORKS COMMENCING TO ENSURE COMPLIANCE WITH CURRENT CDM REQUIREMENTS.

IT IS THE RESPONSIBILITY OF THE CLIENT AND MAIN CONTRACTOR TO CONFORM TO THE CDM REGULATIONS 2015 AND THE MAIN CONTRACTOR TO ASSUME THE ROLE OF PRINCIPLE DESIGNER.

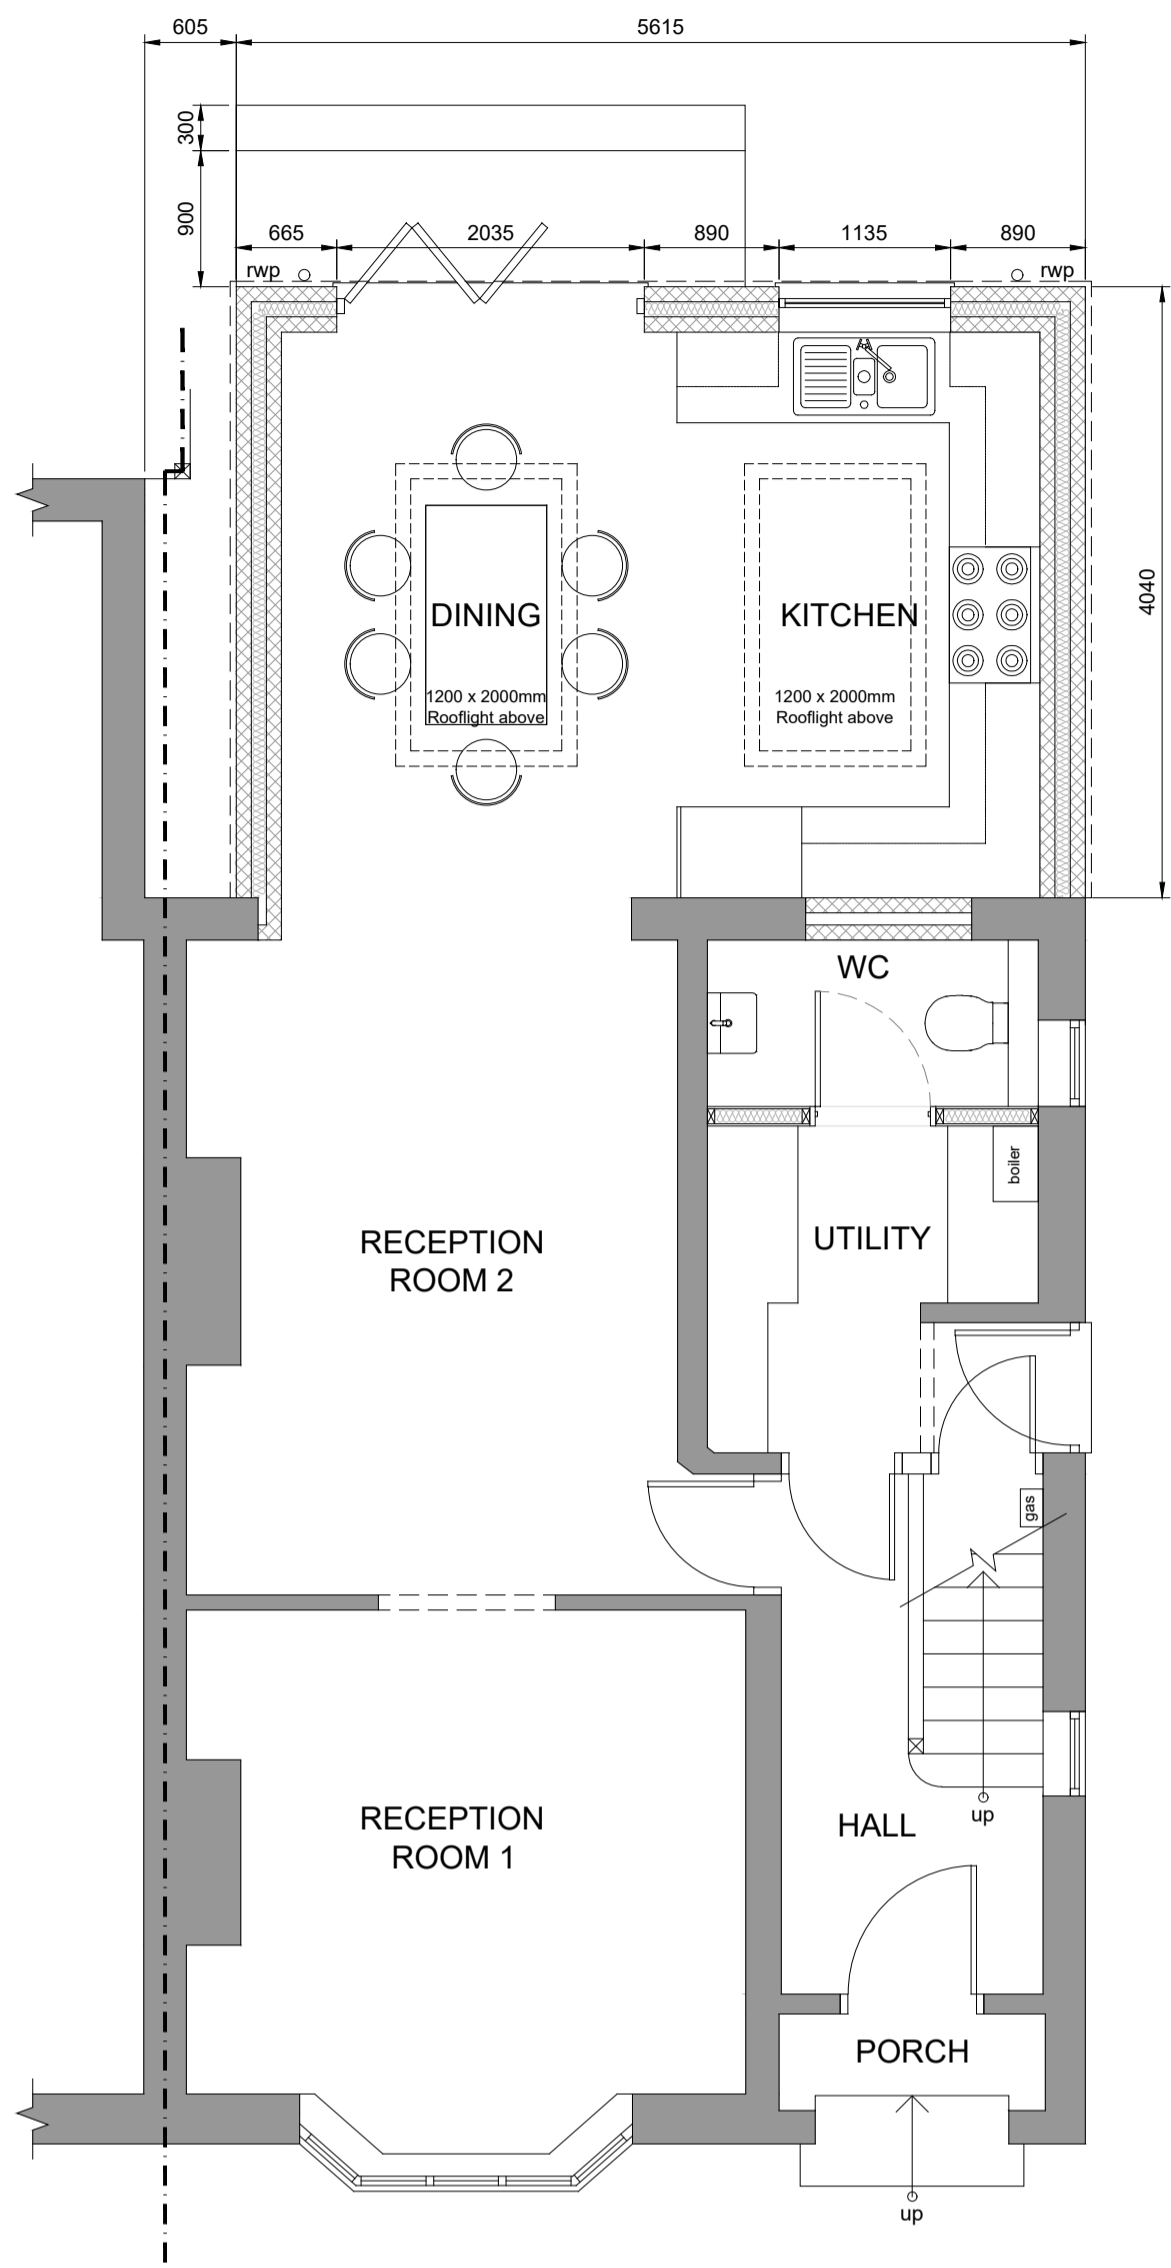 

PROPOSED GROUND FLOOR PLAN
SCALE 1:50

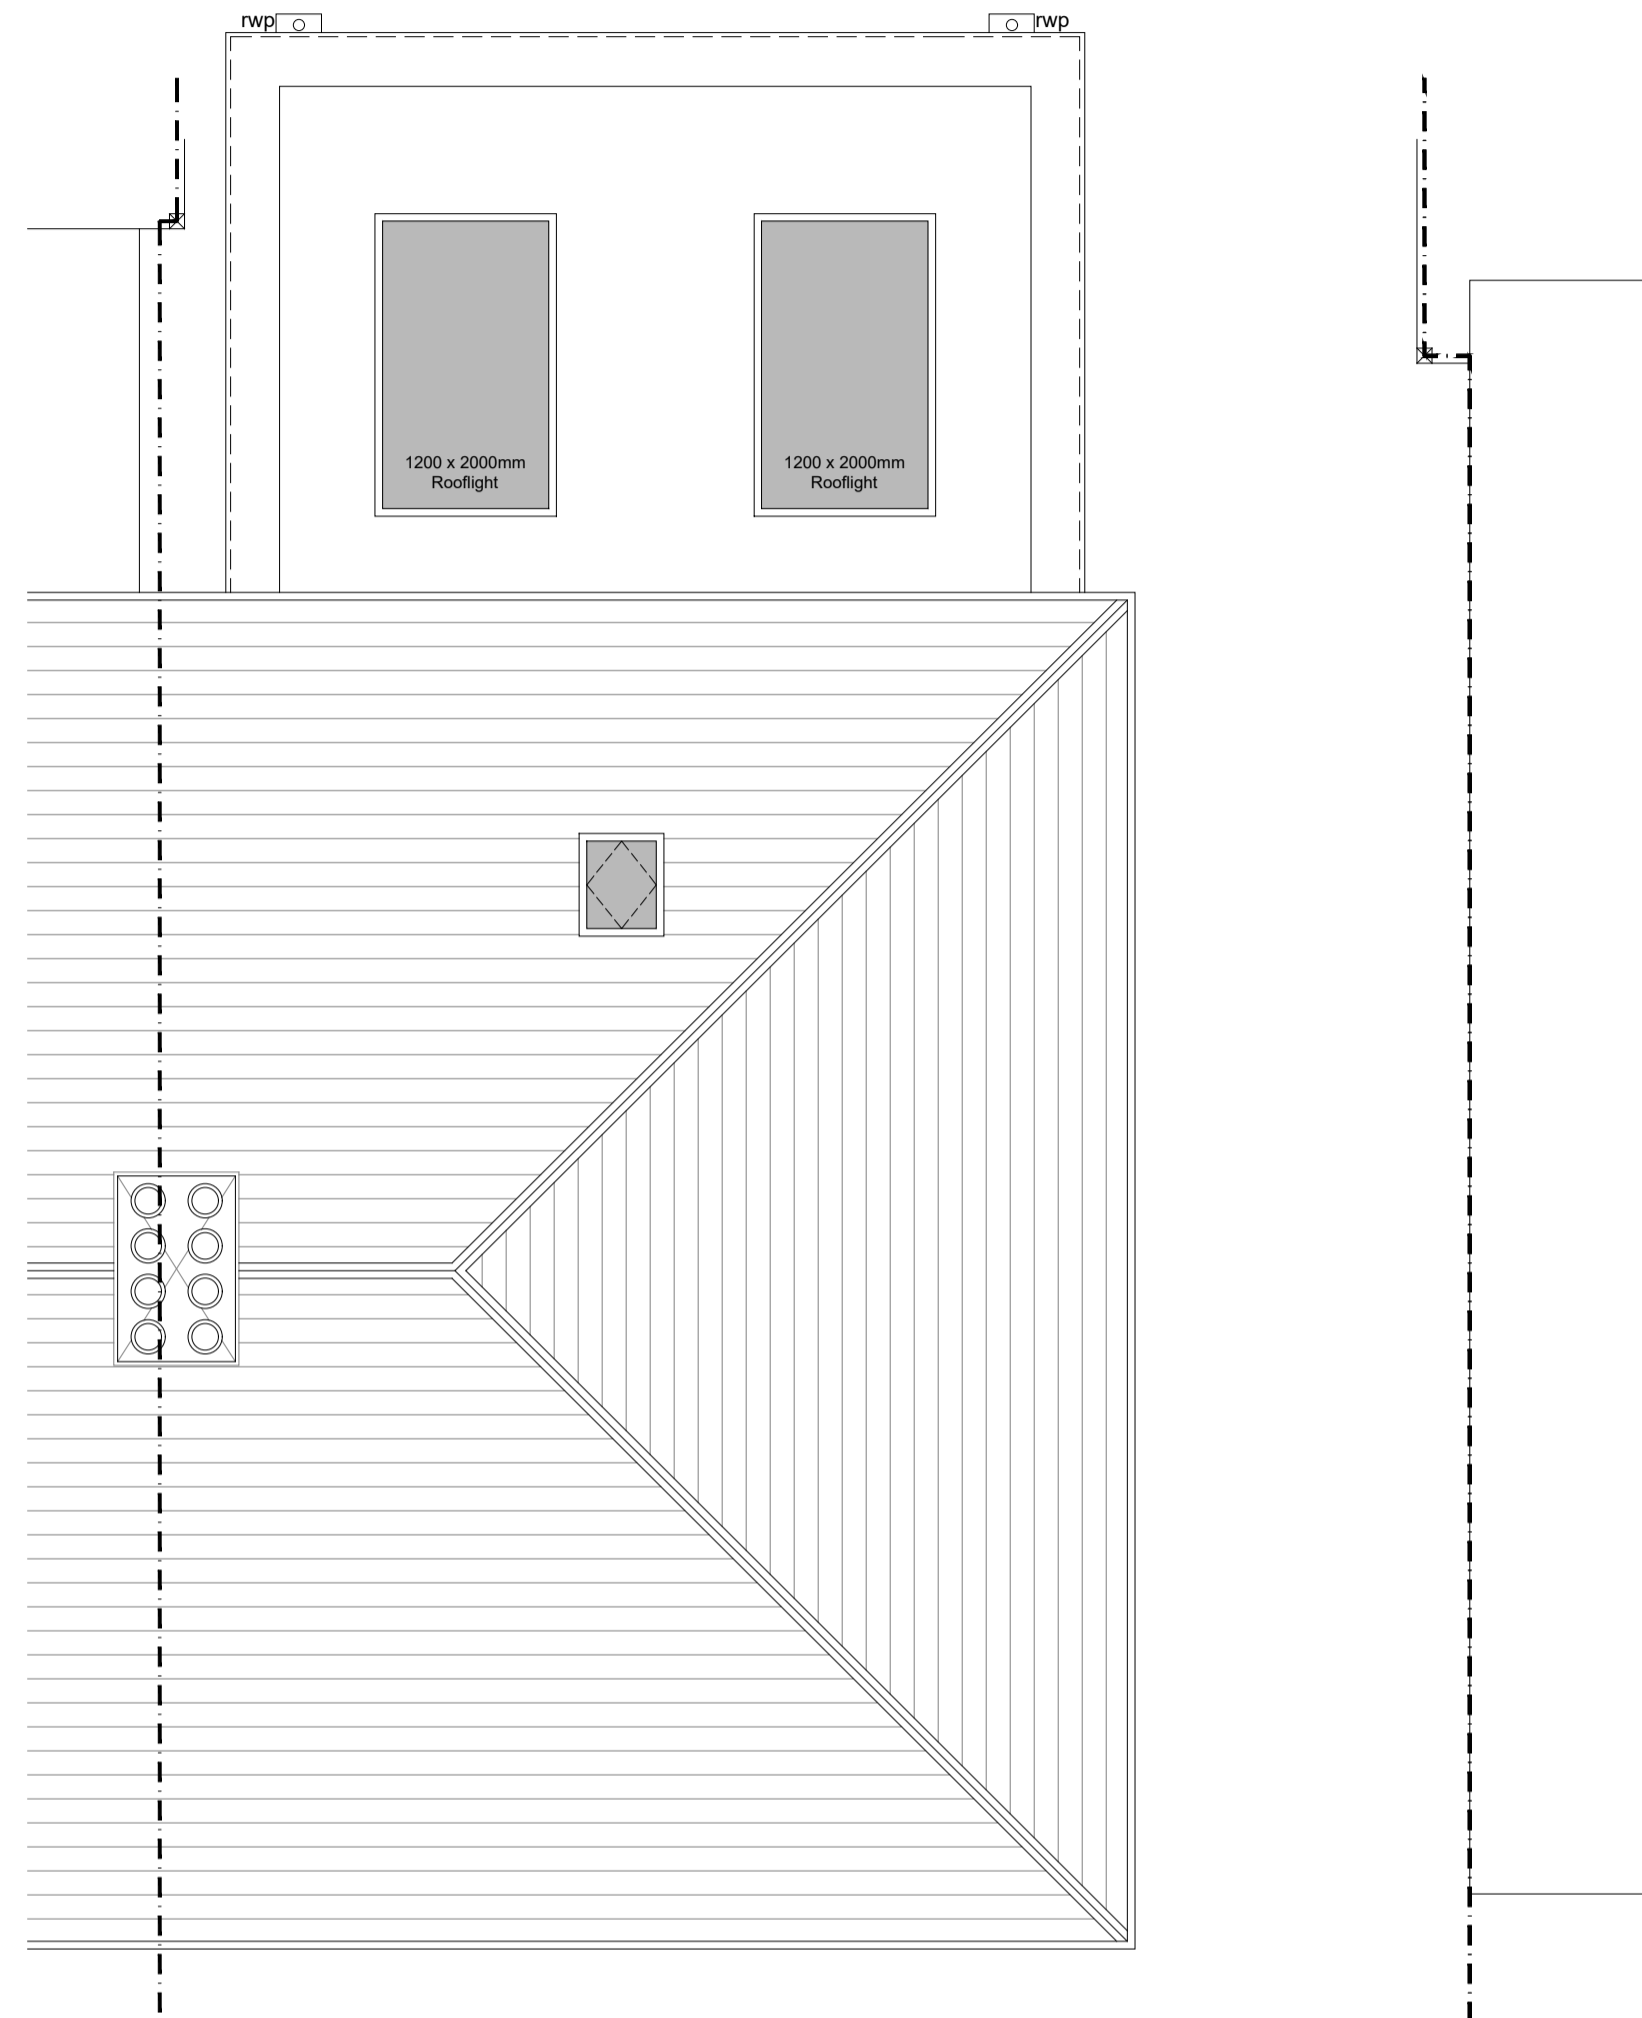

PROPOSED ROOF PLAN
SCALE 1:50

A 28.09.21 Dimensions added.


REV DATE NOTES

CLIENT

PROJECT
22 COWSLIP HILL,
LETCWORTH, SG6 4HL

DRAWING TITLE
PROPOSED PLANS

DRAWN	CHECKED	SIZE	SCALE	DATE
JFB	DC	A1	1:50	AUG 2021
PROJECT NO.	DRAWING NO.	REVISION		
21022	003	A		

 

NOTES:

GENERAL NOTES

ALL MATERIALS AND COMPONENTS MUST BE SUITABLE FOR THEIR INTENDED PURPOSE AND LOCATION AND MUST BE MANUFACTURED AND INSTALLED IN STRICT ACCORDANCE WITH ALL RELEVANT CURRENT BRITISH STANDARDS AND CODES OF PRACTICE. CE STANDARDS, ROBUST DETAILS AND MANUFACTURERS SPECIFICATION.

ANY REFERENCE TO AN APPROVED DOCUMENT IN THESE NOTES RELATES TO THE RELEVANT APPROVED DOCUMENT OF THE CURRENT BUILDING REGULATIONS.

ONLY FIGURED DIMENSIONS ARE TO BE TAKEN FROM THESE DRAWINGS, OTHER THAN FOR PLANNING PURPOSES, AND IT IS THE RESPONSIBILITY OF THE CONTRACTOR TO CHECK ALL SIZES PRIOR TO AND DURING THE BUILD. ERRORS ARISING FROM SCALING DRAWINGS WILL NOT BE ACCEPTABLE.



IT IS THE RESPONSIBILITY OF THE CLIENT TO ENSURE THAT THE PROPOSALS ARE WITHIN THEIR LAND OWNERSHIP BOUNDARY.

ALL DEMOLITION WORKS TO BE CARRIED OUT IN A SEQUENCE TO ENSURE THE EXISTING BUILDING FABRIC DOES NOT BECOME UNSTABLE. CHECK LOAD BEARING OF WALLS PRIOR TO REMOVAL. CONTRACTOR TO CHECK THE FOLLOWING PRIOR TO WORK COMMENCING:

- ALL DIMENSIONS AND LEVELS
- NEW FLOOR TO FINISH FLUSH WITH EXISTING
- EXISTING FOUNDATIONS
- EXISTING DRAINAGE
- BUILDING OWNER TO INFORM NEIGHBOURS OF WORK UNDER THE PARTY WALL ACT 1996 (if applicable)
- THE BUILDING OWNER TO ENSURE AGREEMENT WITH LOCAL WATER AUTHORITY WHERE BUILDING NEAR TO EXISTING SEWERS, PRIOR TO WORK COMMENCING
- BUILDING OWNER TO CHECK THAT THE PLANS DO NOT CONTRAVENE OR AFFECT COVENANTS OR ENCROACH BOUNDARIES, AND MATTERS RELATING TO LAND TITLE

RISK ASSESSMENT TO BE CARRIED OUT BY THE MAIN CONTRACTOR PRIOR TO WORKS COMMENCING TO ENSURE COMPLIANCE WITH CURRENT CDM REQUIREMENTS.


IT IS THE RESPONSIBILITY OF THE CLIENT AND MAIN CONTRACTOR TO CONFORM TO THE CDM REGULATIONS 2015 AND THE MAIN CONTRACTOR TO ASSUME THE ROLE OF PRINCIPLE DESIGNER.

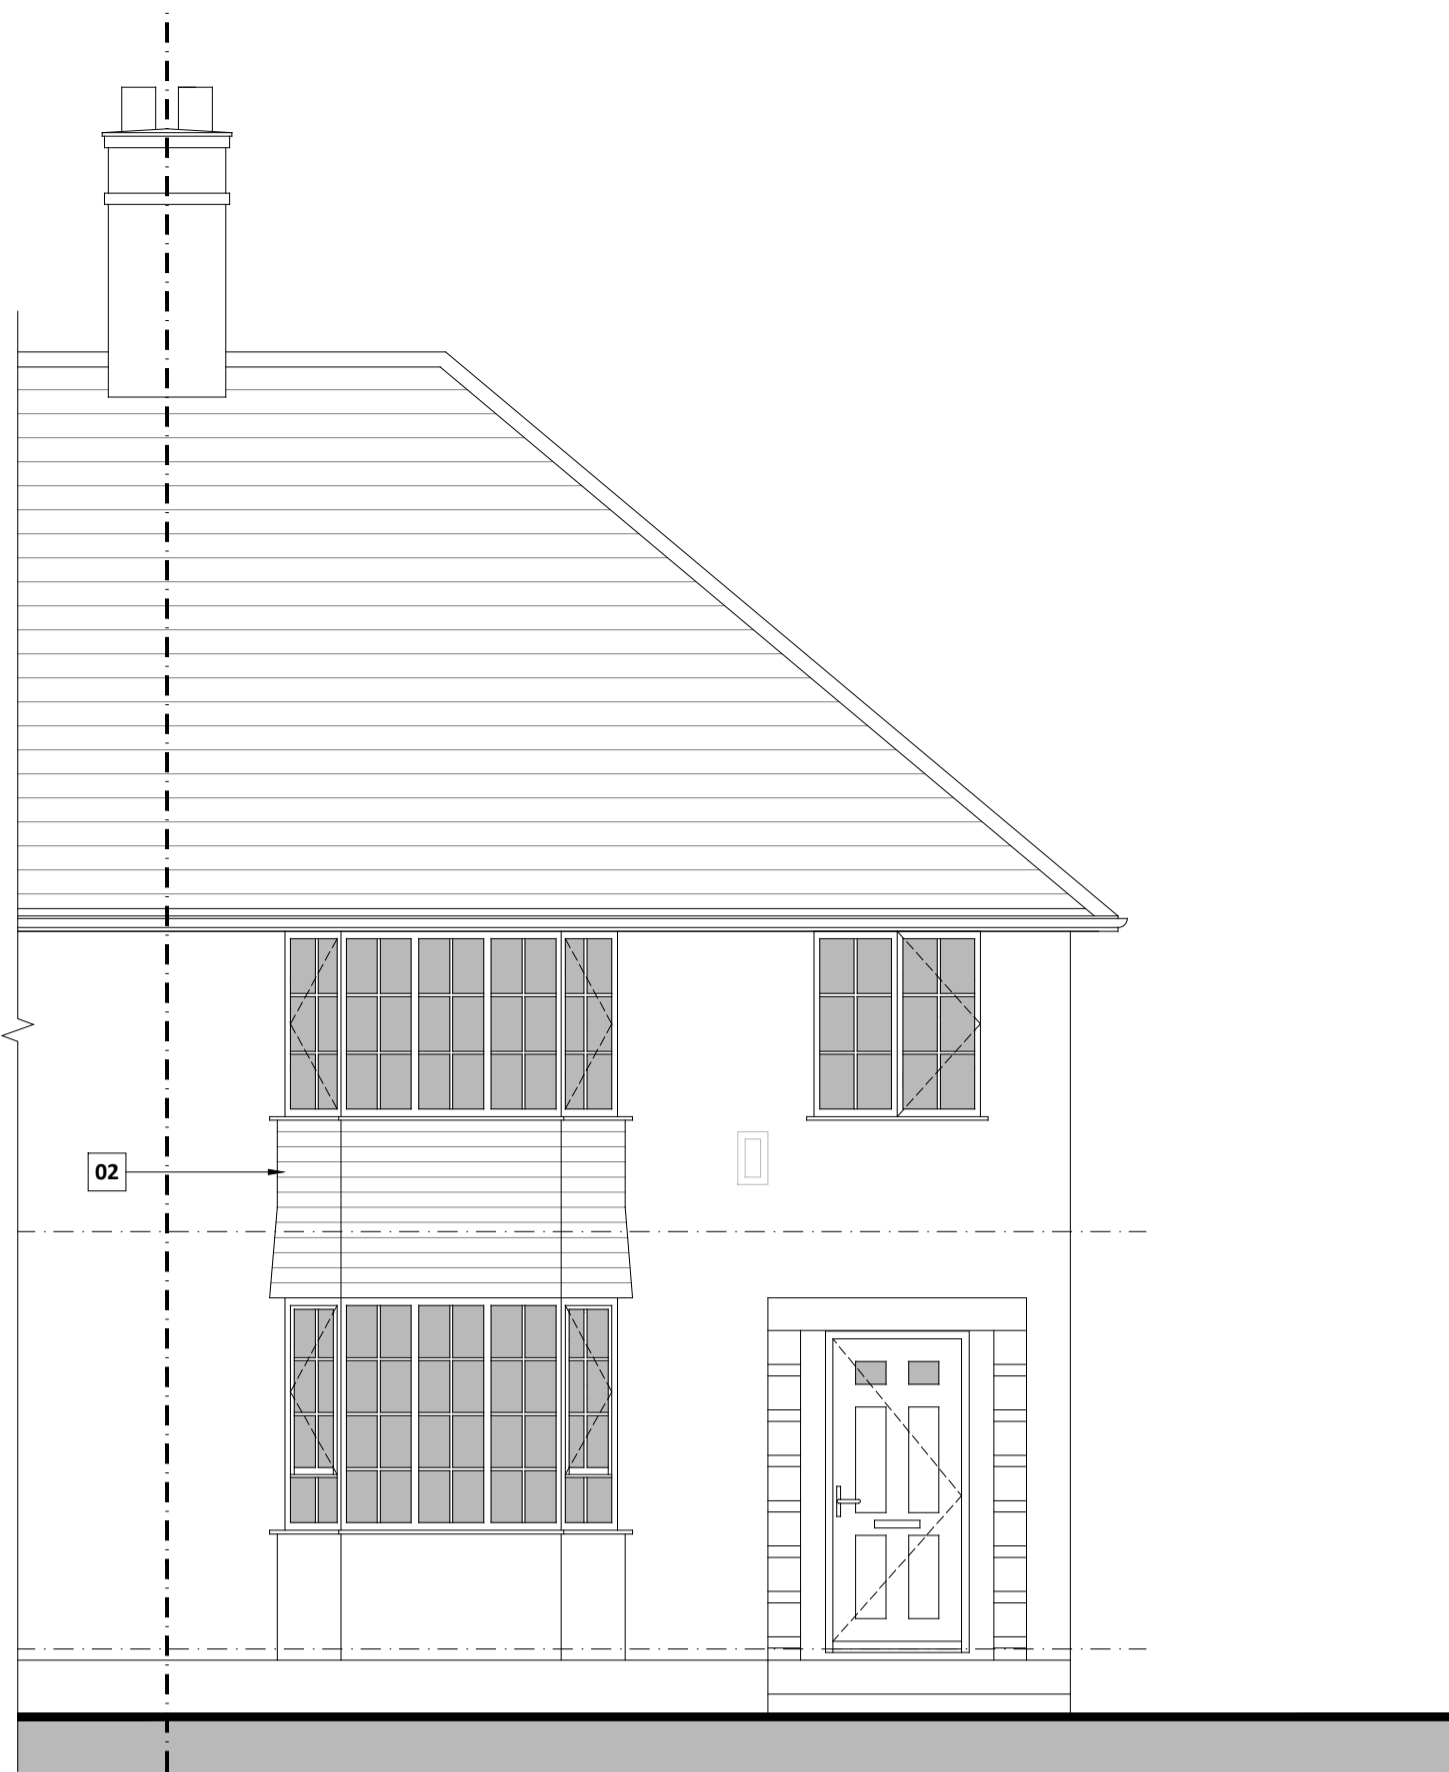 


PROPOSED FRONT ELEVATION (WEST)
SCALE 1:50



PROPOSED SIDE ELEVATION (SOUTH)
SCALE 1:50

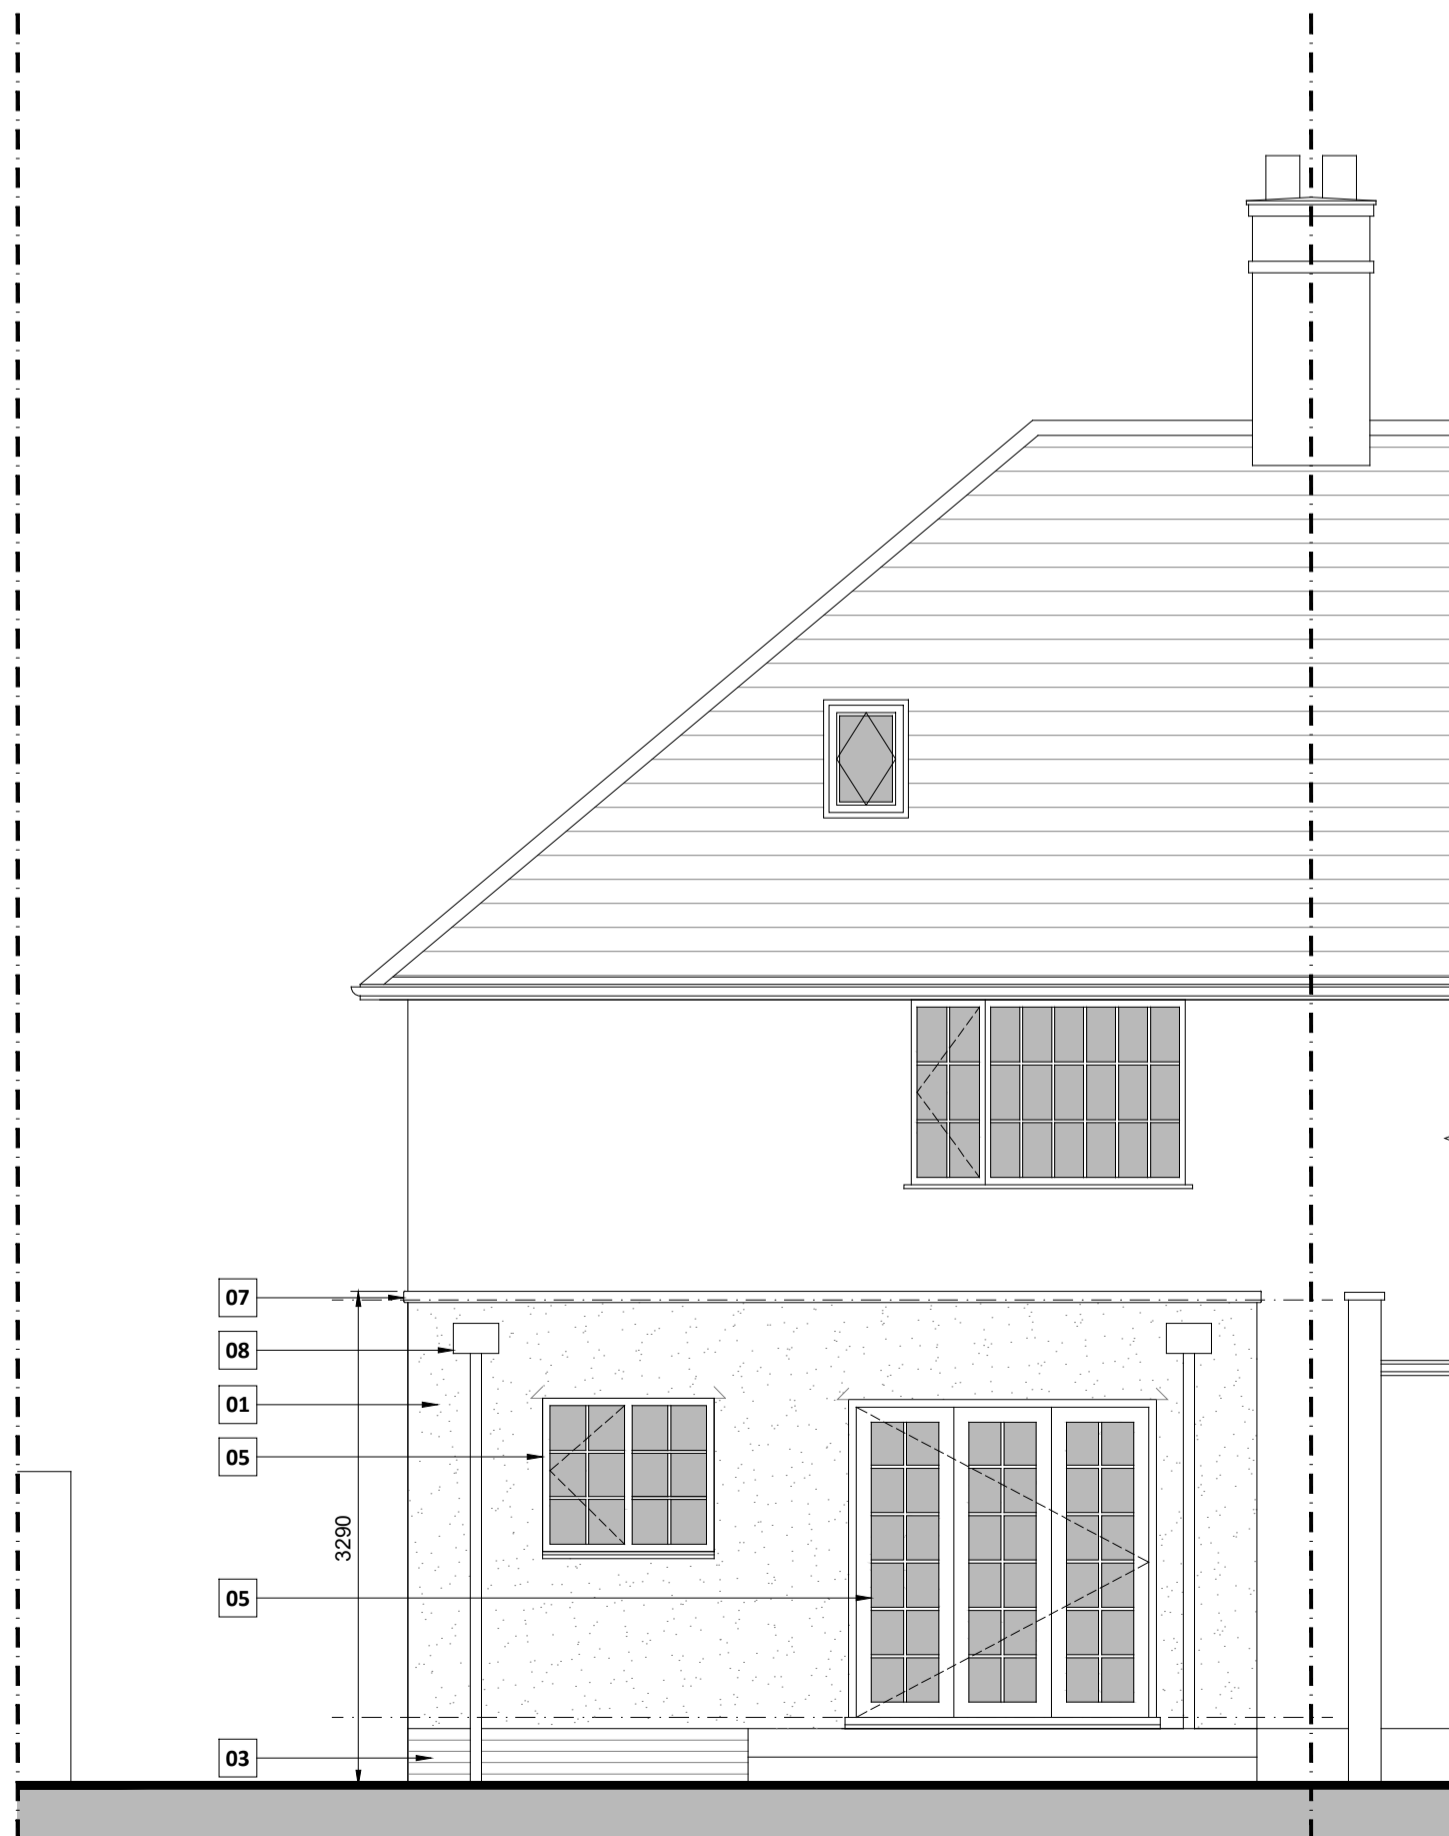

PROPOSED REAR ELEVATION (EAST)
SCALE 1:50

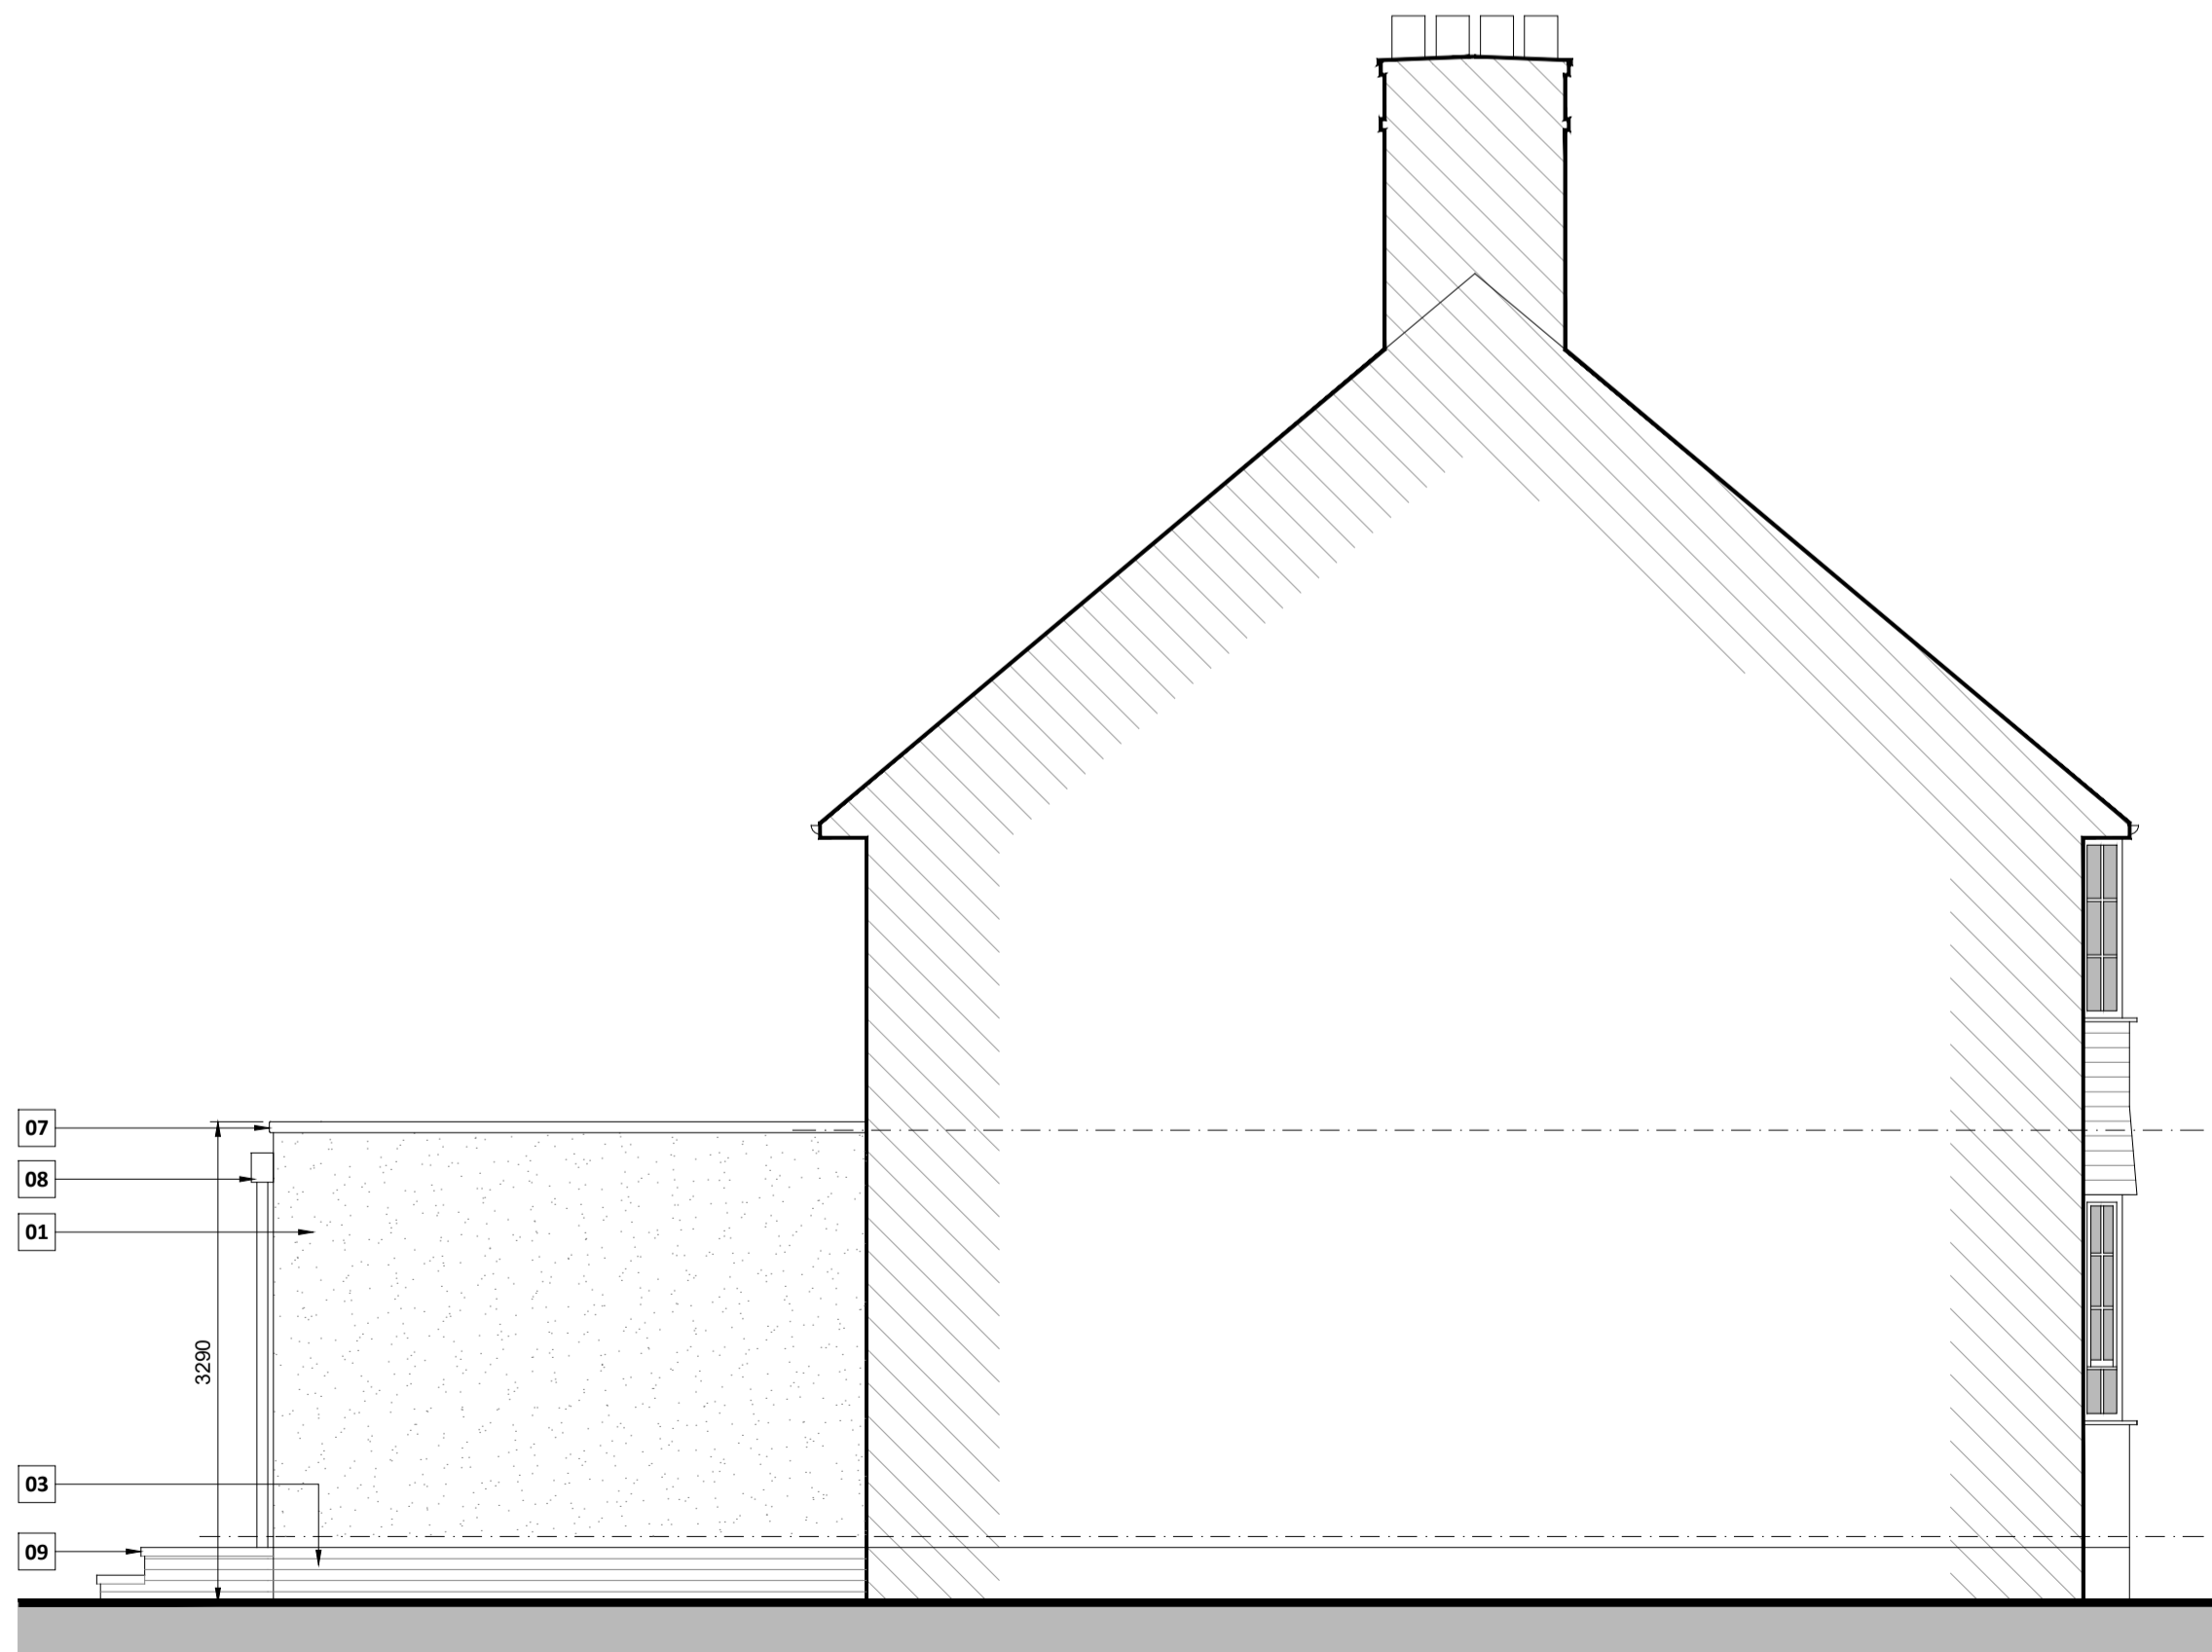

PROPOSED SIDE ELEVATION (NORTH)
SCALE 1:50

PROPOSED MATERIALS

- 01 - Walls**
Pebble dash render, to match existing.
- 02 - Walls**
Timber cladding, natural stain.
- 03 - Walls**
Brickwork, to match existing.
- 04 - Flat Roof**
Single ply membrane / GRP, Colour Dark Grey.
- 05 - Windows & Doors**
Upvc or aluminium, to match existing.
- 06 - Rooflights**
Upvc or aluminium, Colour Dark Grey.
- 07 - Coping**
Eurodec coping stone, Colour Sand.
- 08 - Rain Water Goods & Downpipes**
Upvc, Colour to match existing.
- 09 - External steps**
Concrete slabs with brick sides and risers, to match existing.
Existing cracked pebble dash render finish to be made good.

A 28.09.21 Dimensions added.

REV DATE NOTES

CLIENT

PROJECT
22 COWSLIP HILL,
LETCHEWORTH, SG6 4HL

DRAWING TITLE
PROPOSED ELEVATIONS

DRAWN	CHECKED	SIZE	SCALE	DATE
JFB	DC	A1	1:50	AUG 2021
PROJECT NO.			DRAWING NO.	REVISION
21022			004	A