





FRONT ELEVATION

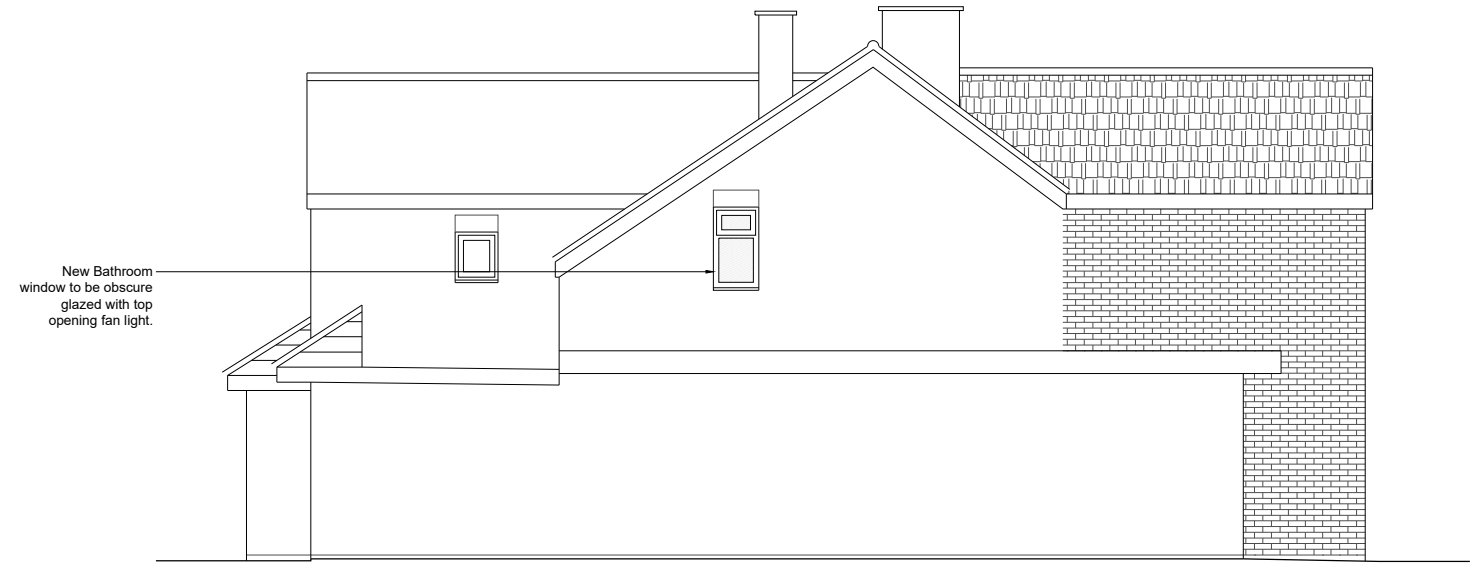


SIDE ELEVATION



REAR ELEVATION

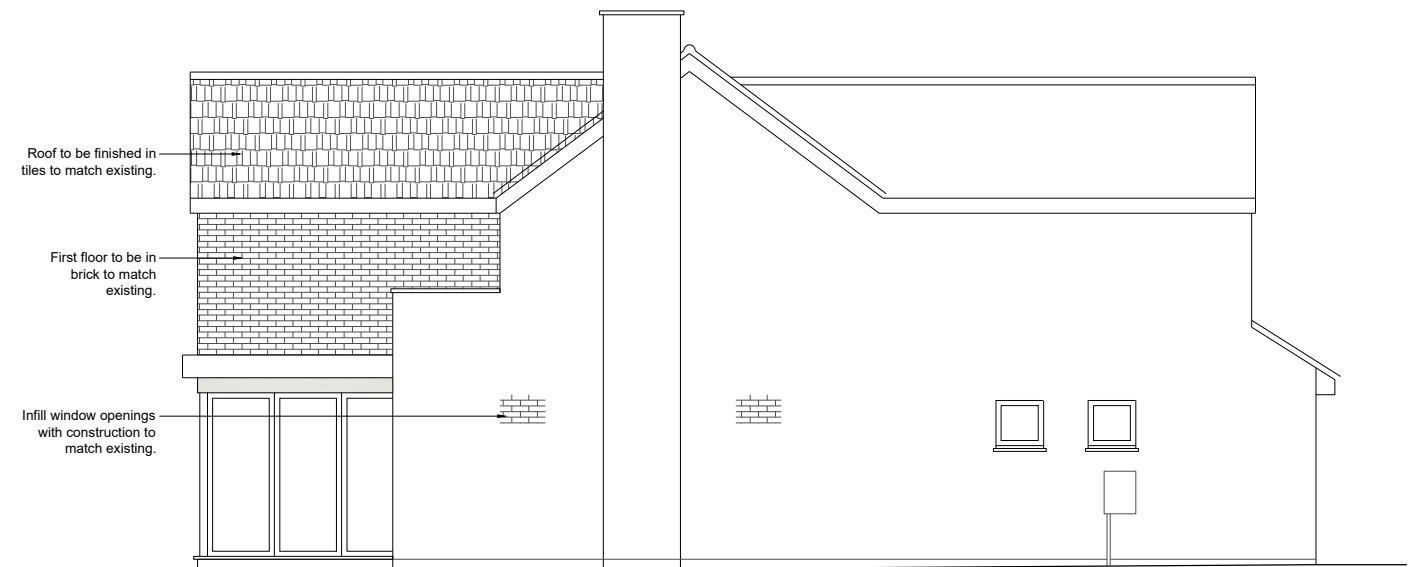

SIDE ELEVATION

 

PROPOSED ELEVATIONS: FRONT, REAR & SIDE ELEVATIONS

WORK TO FIGURED DIMENSIONS ONLY. BUILDERS DO NOT SCALE FROM DRAWINGS. CHECK DIMENSIONS ON SITE BEFORE COMMENCING WORK. DISCREPANCIES TO BE REPORTED. © LAWTEY DESIGN DRAWING NOT TO BE COPIED OR REPRODUCED WITHOUT PRIOR CONSENT.


21012/02-3E

SCALE: 1:50 @ A1, 1:100 @ A3


77 WILLIAN WAY
LETCWORTH
SG6 2HJ

- REVISIONS
- A 04.06.21 Reduced 1st floor extension & adapted roof to ground floor.
 - B 16.06.21 Revised first floor extension. Matched kitchen & bedroom window & pitched roof over living room.
 - C 25.06.21 Revised first floor extension, pitched roof over kitchen & increased bathroom window.
 - D 13.08.21 Aligned first floor extension with ground floor. Removed pitched roof to ground floor extension.
 - E 30.09.21 Changed glazed corner to bi-fold doors. Removed render and created top opening fan to bathroom window.



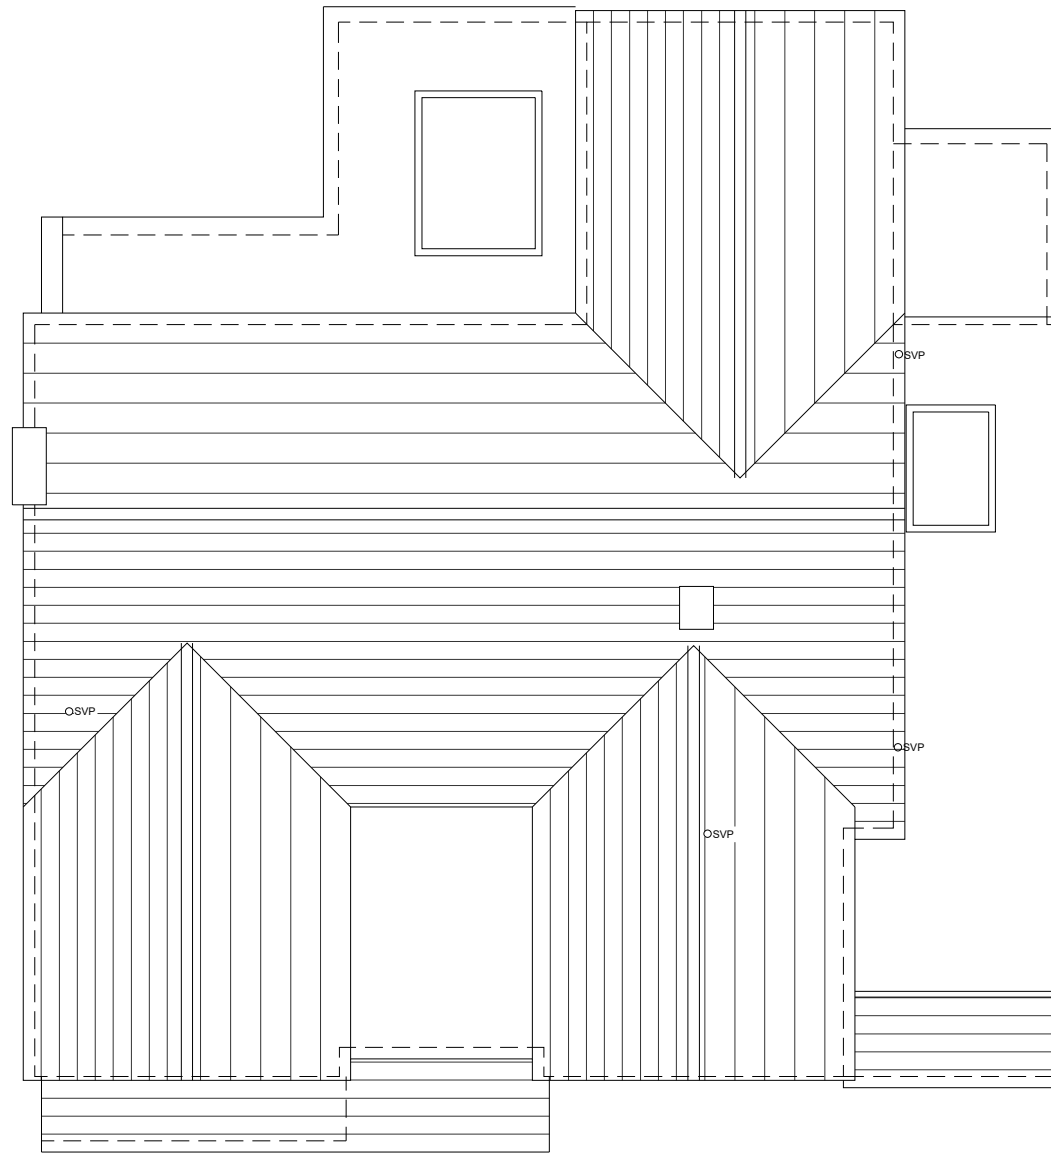

ROOF PLAN

 

SCALE BAR (METRES)

PROPOSED PLANS: ROOF PLAN

WORK TO FIGURED DIMENSIONS ONLY. BUILDERS DO NOT SCALE FROM DRAWINGS. CHECK DIMENSIONS ON SITE BEFORE COMMENCING WORK. DISCREPANCIES TO BE REPORTED. ©LAWTEY DESIGN DRAWING NOT TO BE COPIED OR REPRODUCED WITHOUT PRIOR CONSENT.

21012/02-2D

SCALE: 1:50 @ A1, 1:100 @ A3

77 WILLIAN WAY
LETCHWORTH
SG6 2HJ

- REVISIONS
- A 04.06.21 Revised roof lines to ground floor extension and reduced 1st floor
 - B 16.06.21 Revised first floor extension.
 - C 25.06.21 Revised first floor extension and roof type to ground floor.
 - D 13.08.21 Aligned first floor over gd floor extension. Removed pitched roof to ground floor extension and dormer to front elevation.

