




BLOCK PLAN
SCALE: 1:500
LICENCE NUMBER: OI1498387


THIS DRAWING IS ON AN A3 SHEET

 

ADDRESS:	41 BALDOCK ROAD, LETCWORTH, HERTS.	
DRAWING TITLE:	EXISTING BLOCK PLAN	
DRAWING STATUS:	EXISTING	SCALE: 1:500
DRAWN BY:	DP	DATE: JUNE 2021
DRAWING NO :	OS1	REVISION:




THIS DRAWING IS ON AN A3 SHEET

 

**BLOCK PLAN
SCALE: 1:500
LICENCE NUMBER: OI1498387**


ADDRESS:	41 BALDOCK ROAD, LETCWORTH, HERTS.	
DRAWING TITLE:	EXISTING BLOCK PLAN	
DRAWING STATUS:	EXISTING	SCALE: 1:500
DRAWN BY:	DP	DATE: SEP 2021
DRAWING NO :	OS2	REVISION:

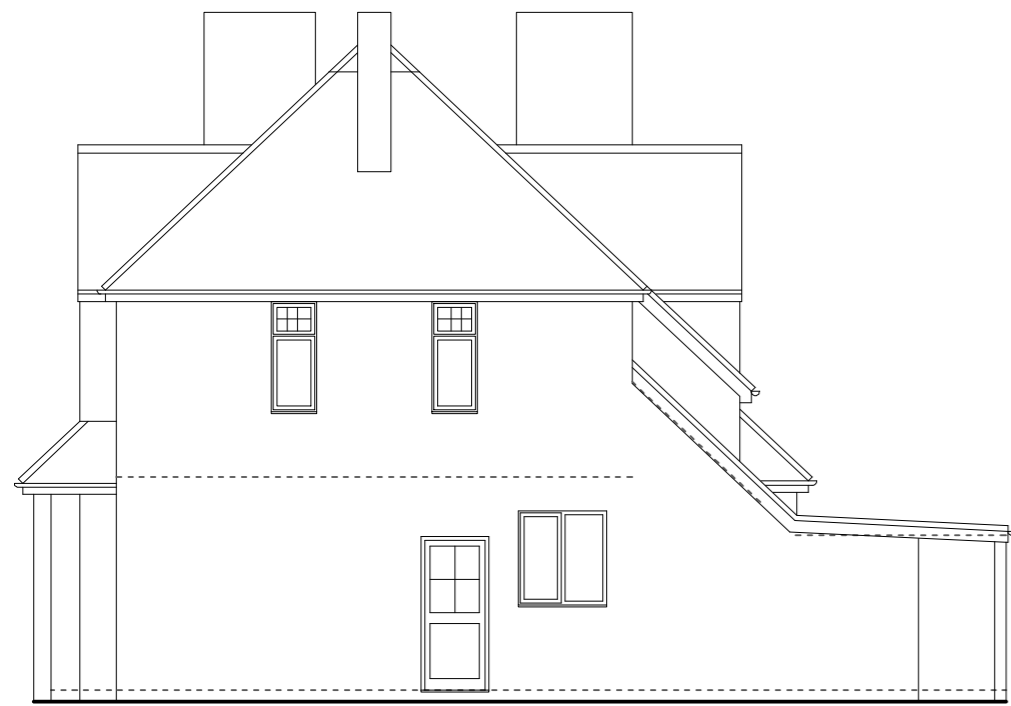


SIDE ELEVATION




REAR ELEVATION

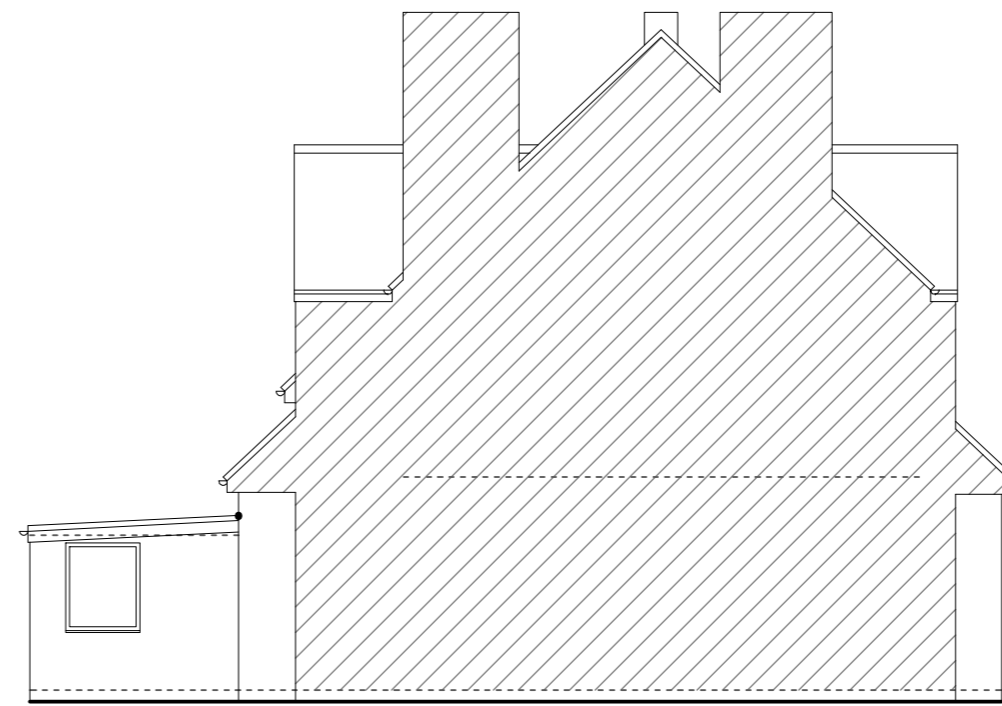


SIDE ELEVATION

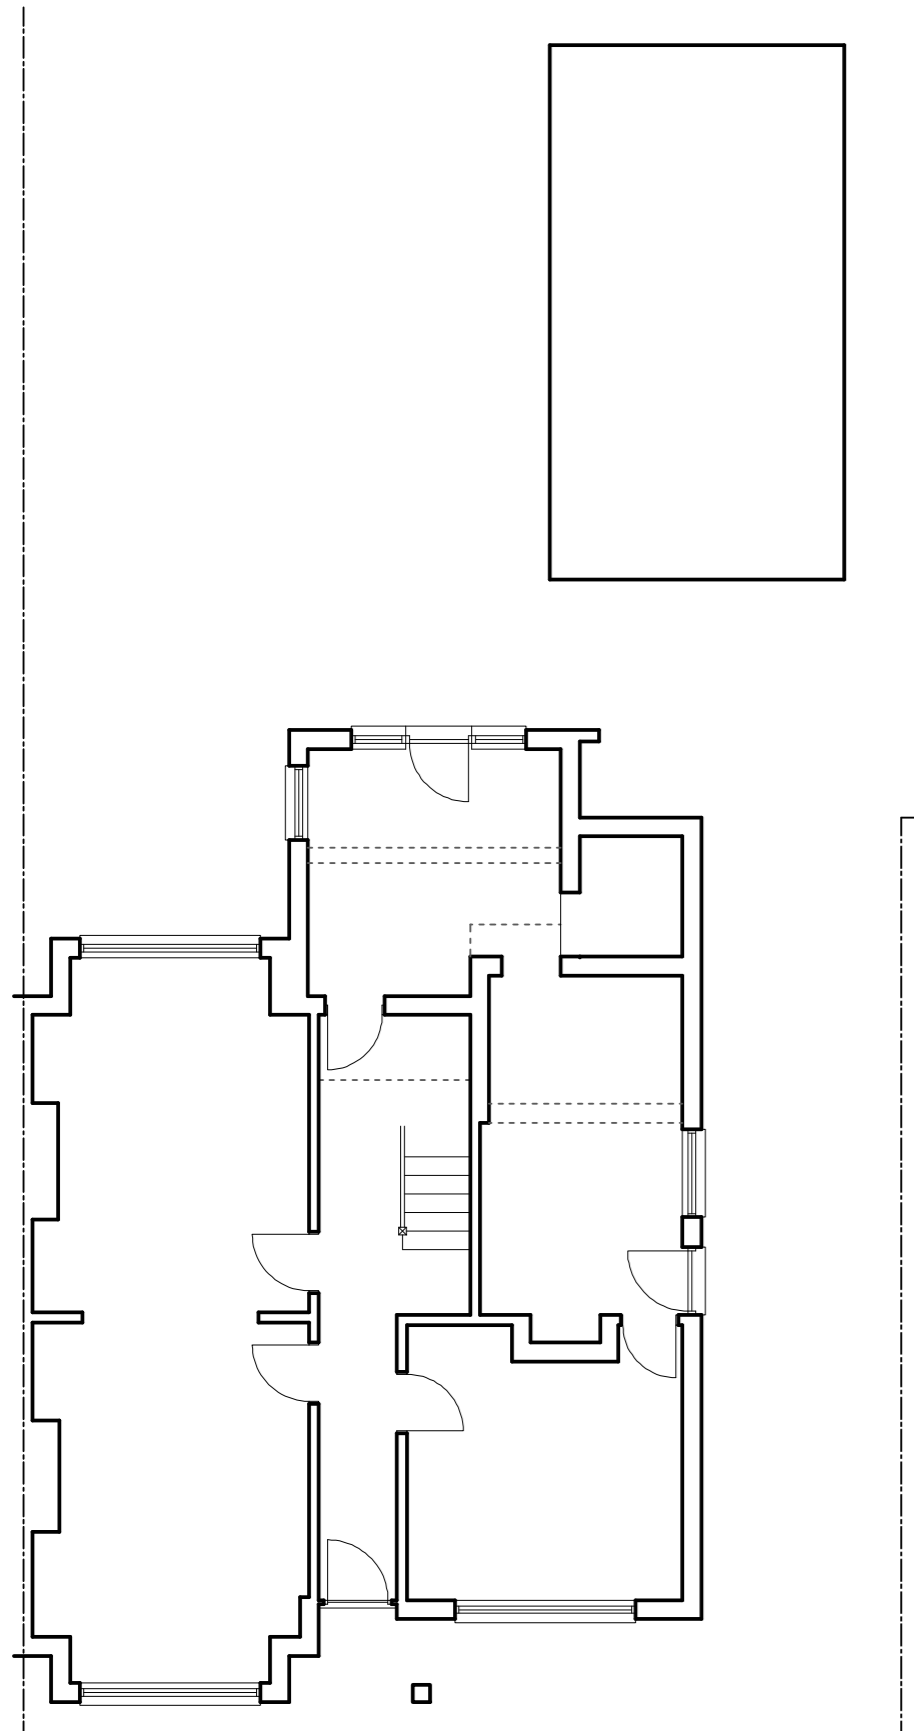

GROUND FLOOR PLAN

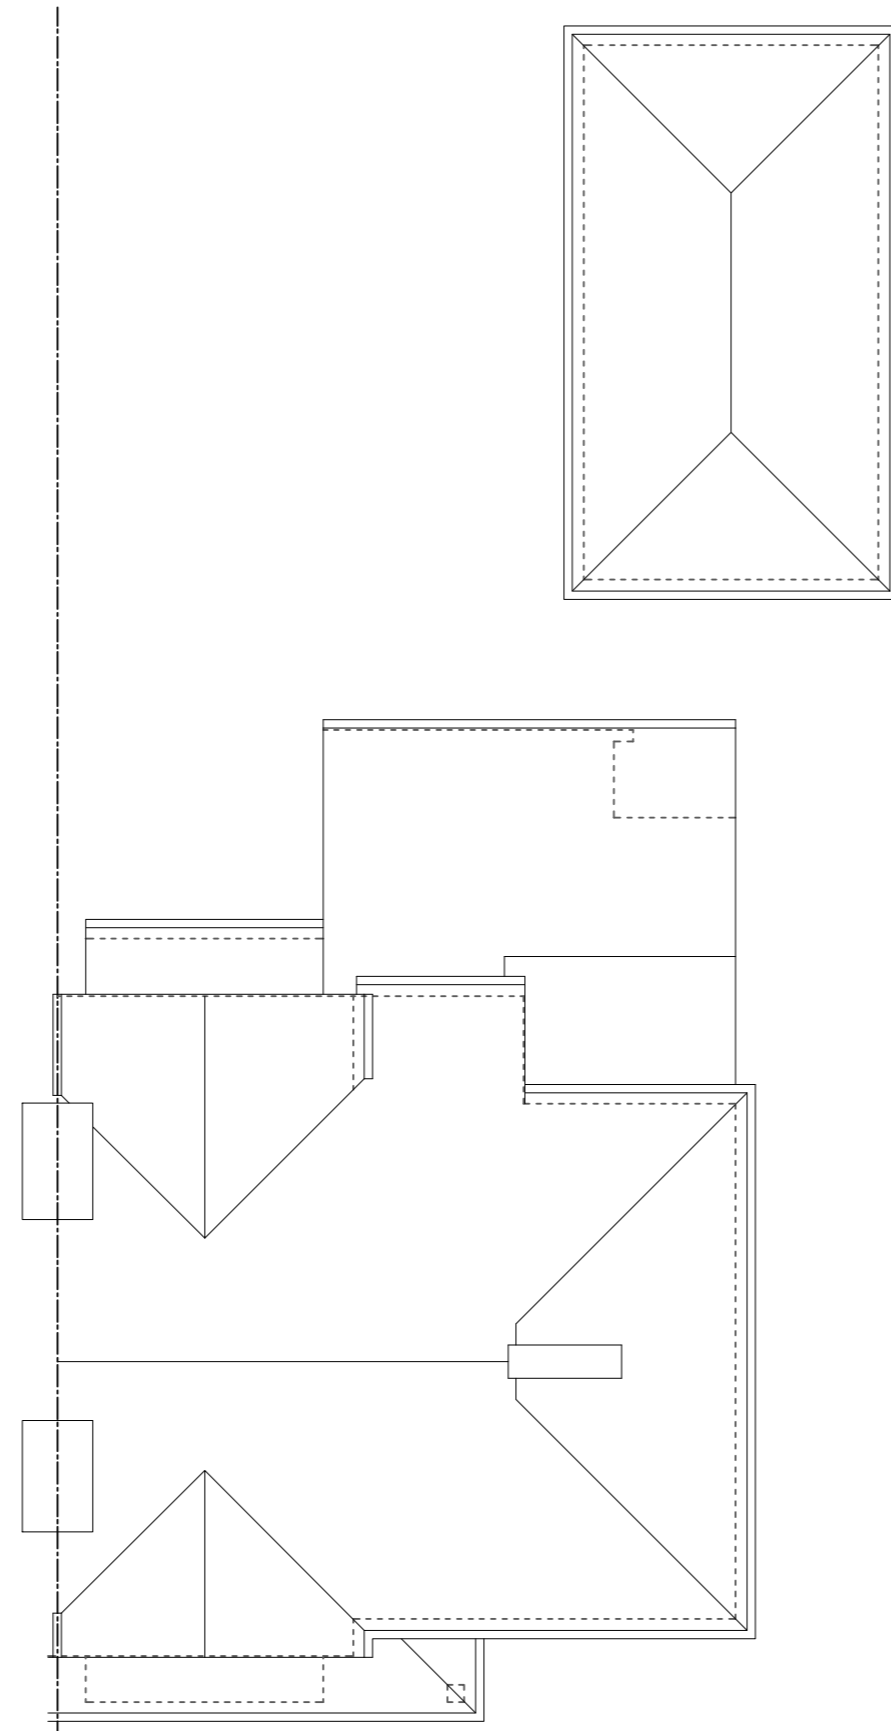


ROOF PLAN

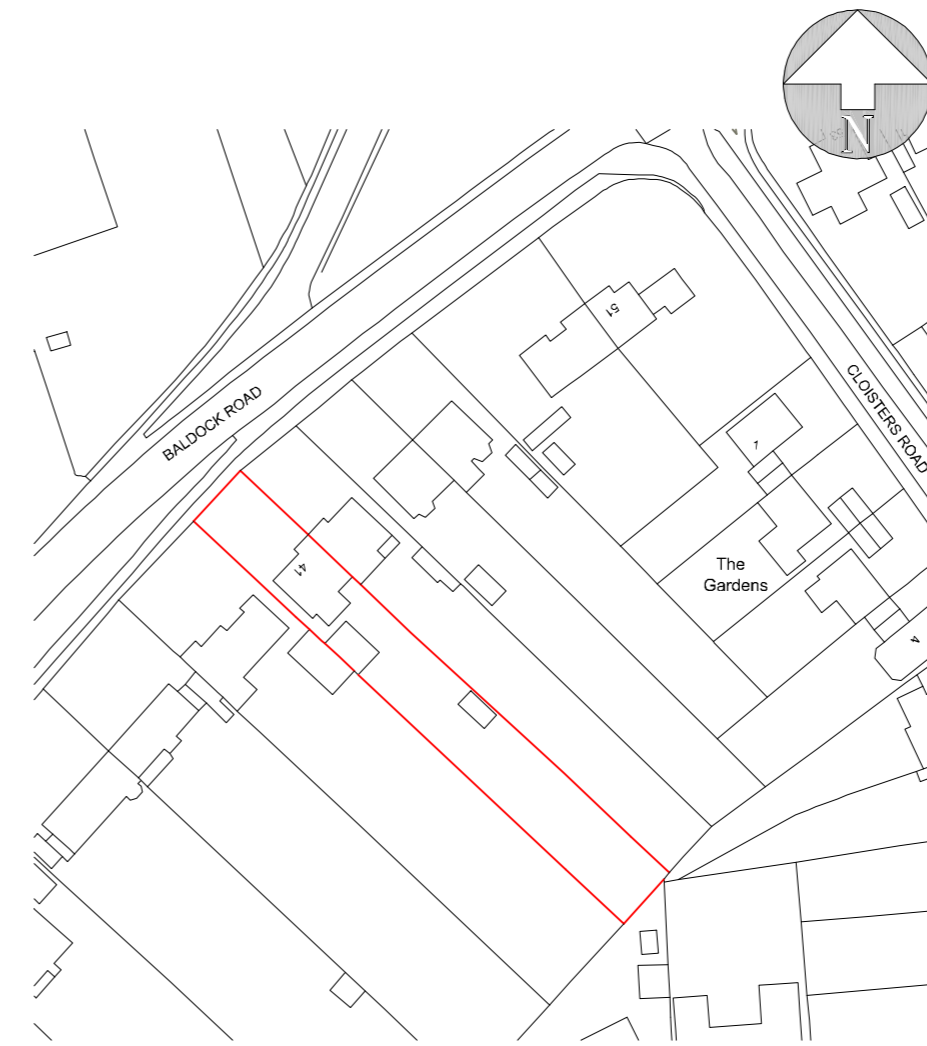

LOCATION PLAN
SCALE: 1:1250
LICENCE NUMBER: OI1498387



THIS DRAWING IS ON AN A2 SHEET

 


ADDRESS:	41 BALDOCK ROAD, LETCWORTH, HERTS.		
DRAWING TITLE:	EXISTING PLANS & ELEVATIONS		
DRAWING STATUS:	EXISTING	SCALE:	1:100
DRAWN BY:	DP	DATE:	JUNE 2021
DRAWING NO:	E01	REVISION:	




SIDE ELEVATION




REAR ELEVATION

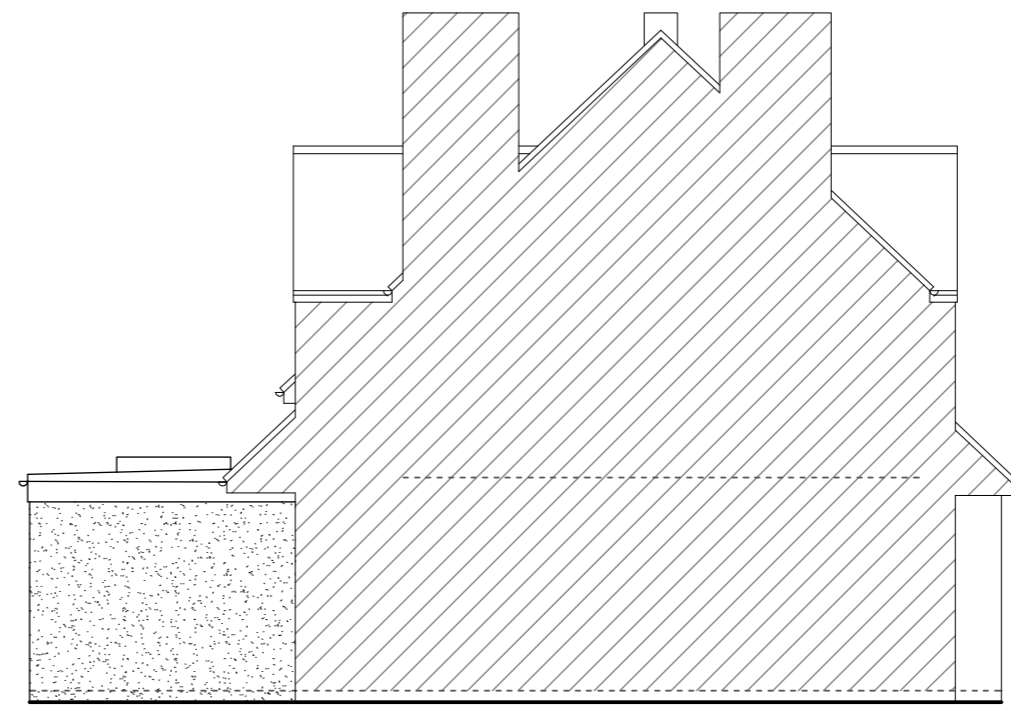


SIDE ELEVATION

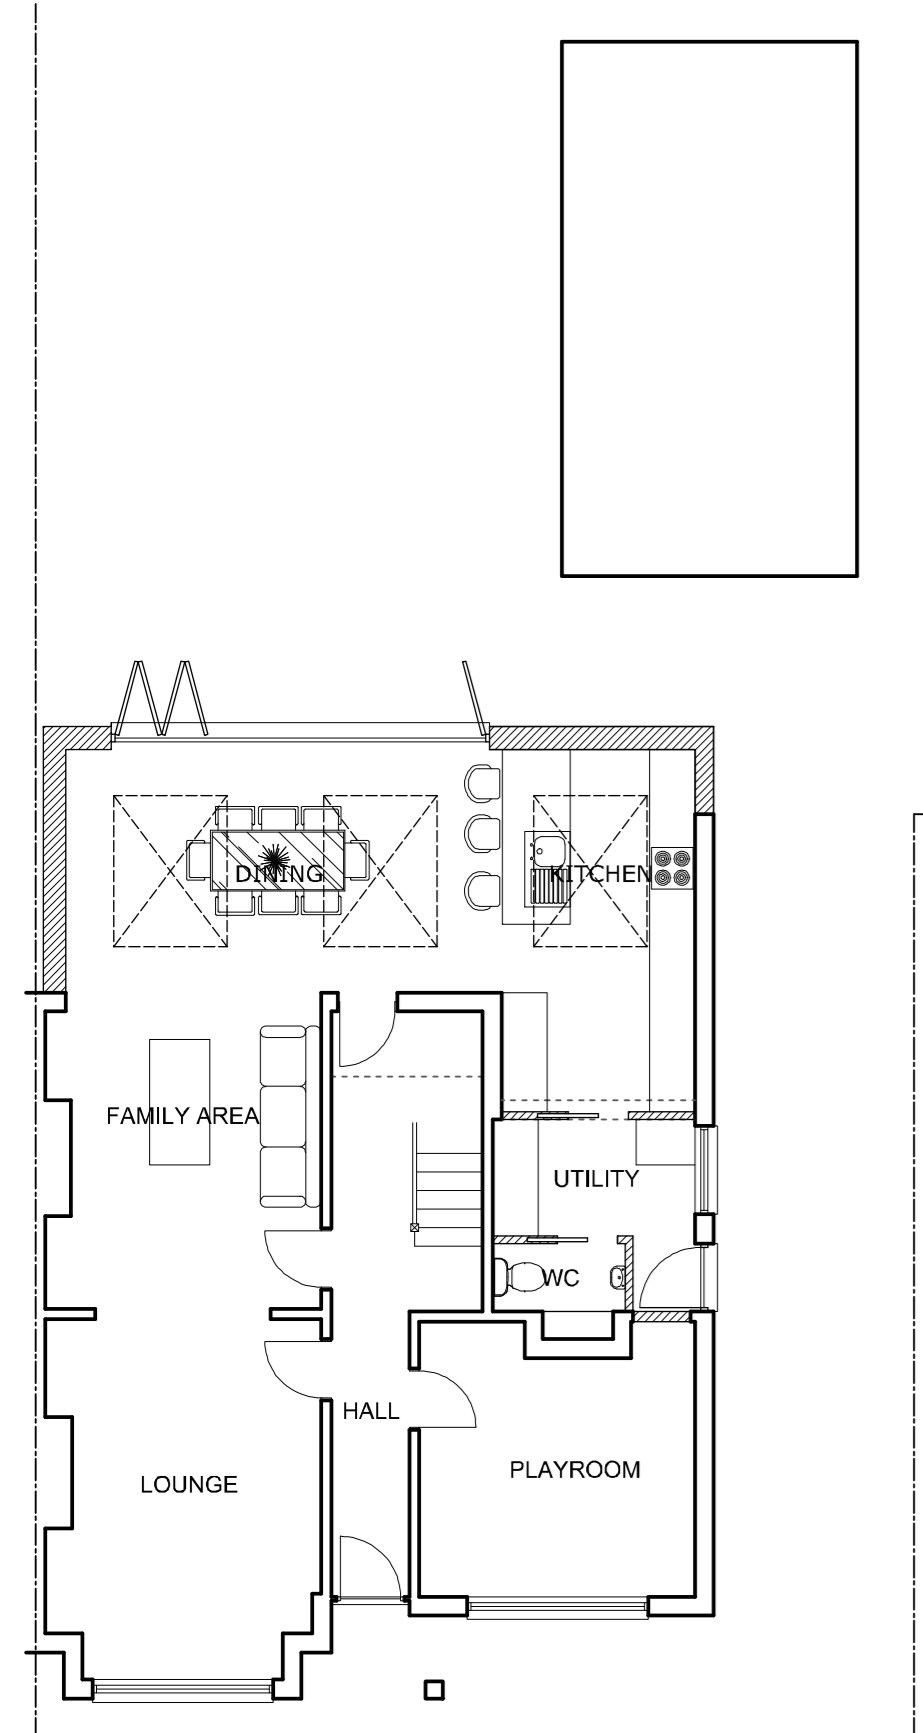


GROUND FLOOR PLAN

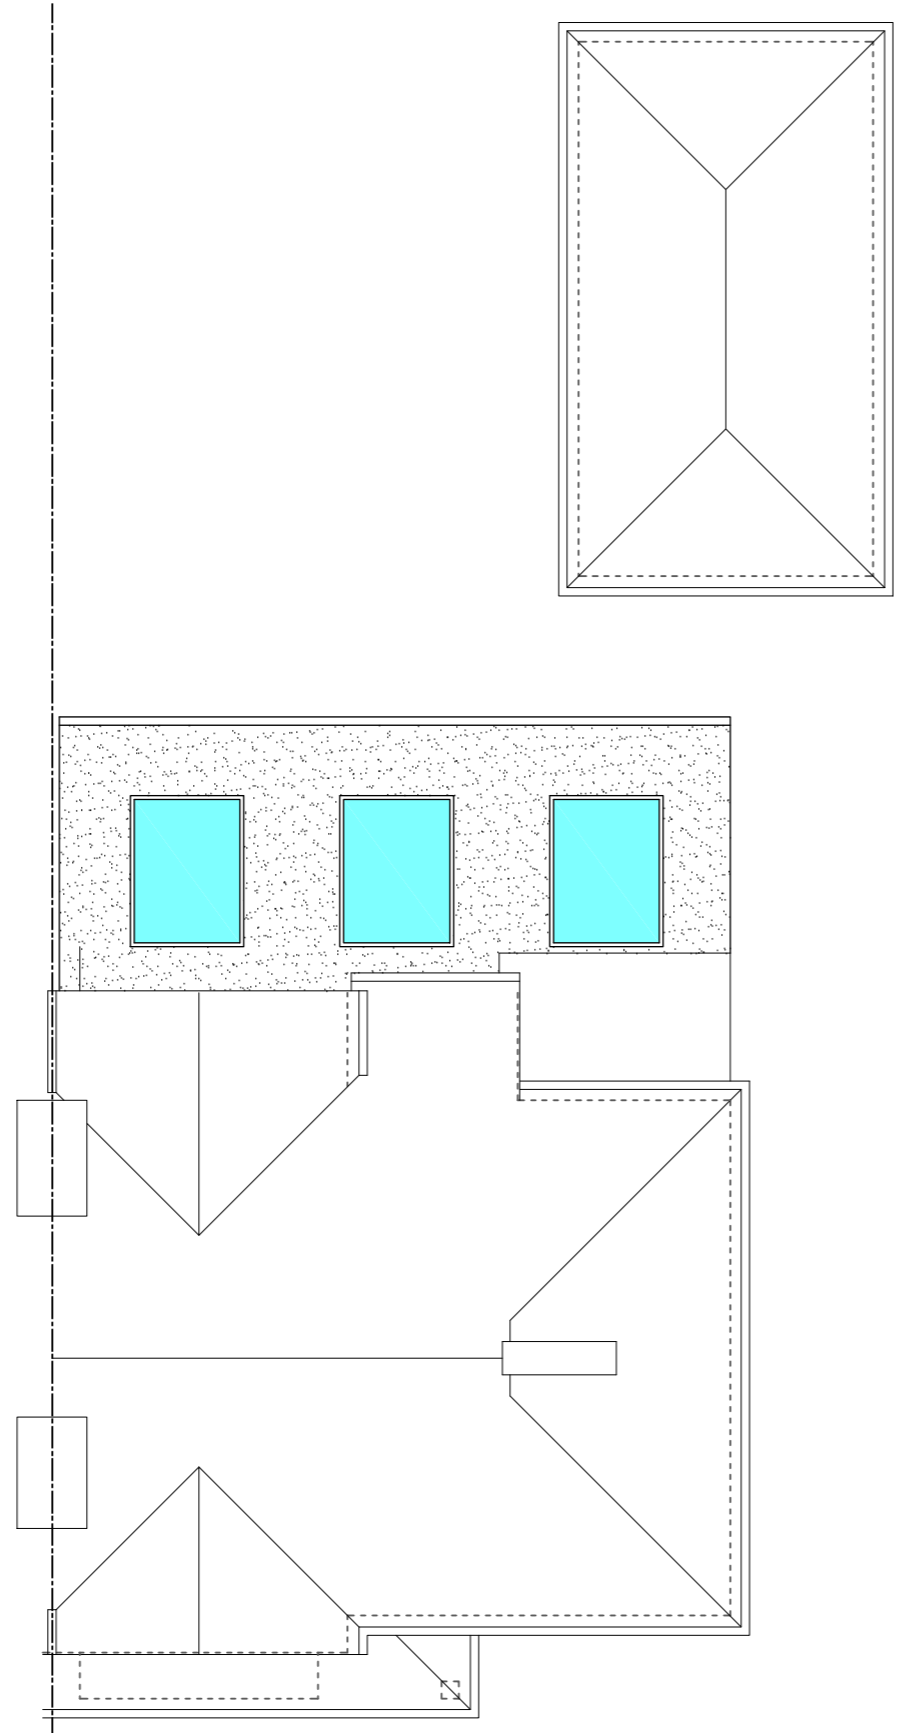


ROOF PLAN

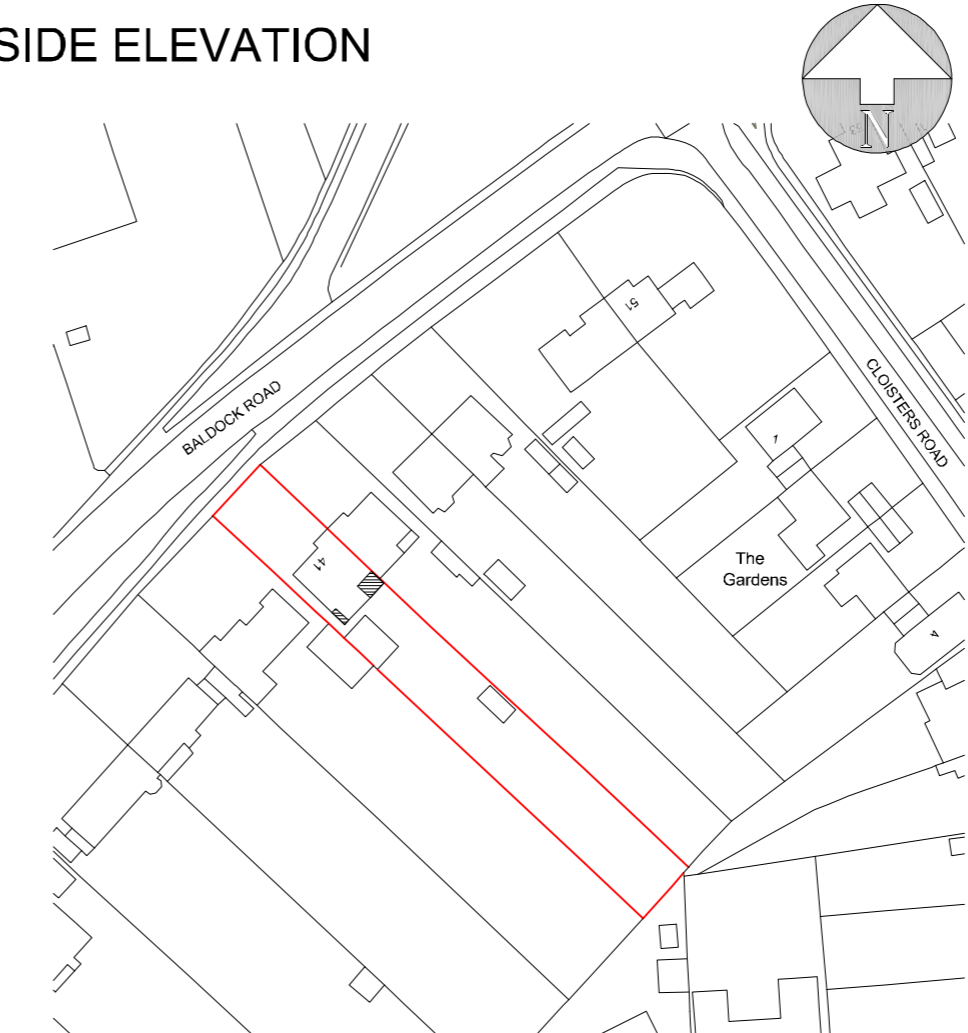

LOCATION PLAN
SCALE: 1:1250
LICENCE NUMBER: OI1498387

 

THIS DRAWING IS ON AN A2 SHEET

 

ADDRESS:	41 BALDOCK ROAD, LETCWORTH, HERTS.		
DRAWING TITLE:	PROPOSED PLANS & ELEVATIONS		
DRAWING STATUS:	PLANNING	SCALE:	1:100
DRAWN BY:	DP	DATE:	JUNE 2021
DRAWING NO :	P01	REVISION:	A