




# BLOCK PLAN 1:500

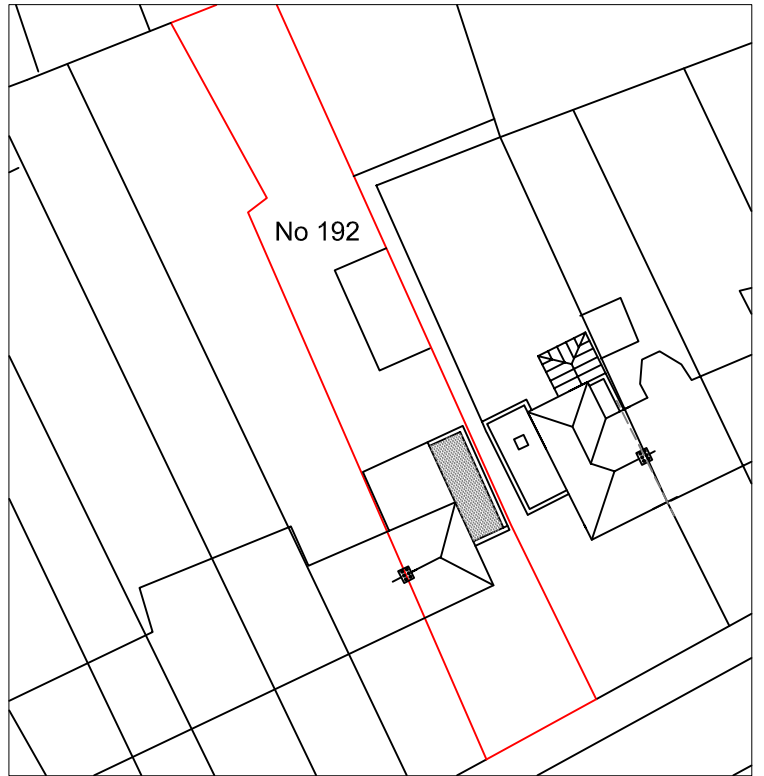


# LOCATION 1:1250

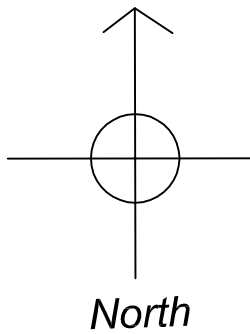


Client	Drawing Title <b>Location</b>		
Project  <b>192 Glebe Road Letchworth SG6 1DY</b>	Scale	Date <b>03/21</b>	Drawn by <b>DP</b>
	Dwg. No. <b>DP 973/01</b>		Rev.

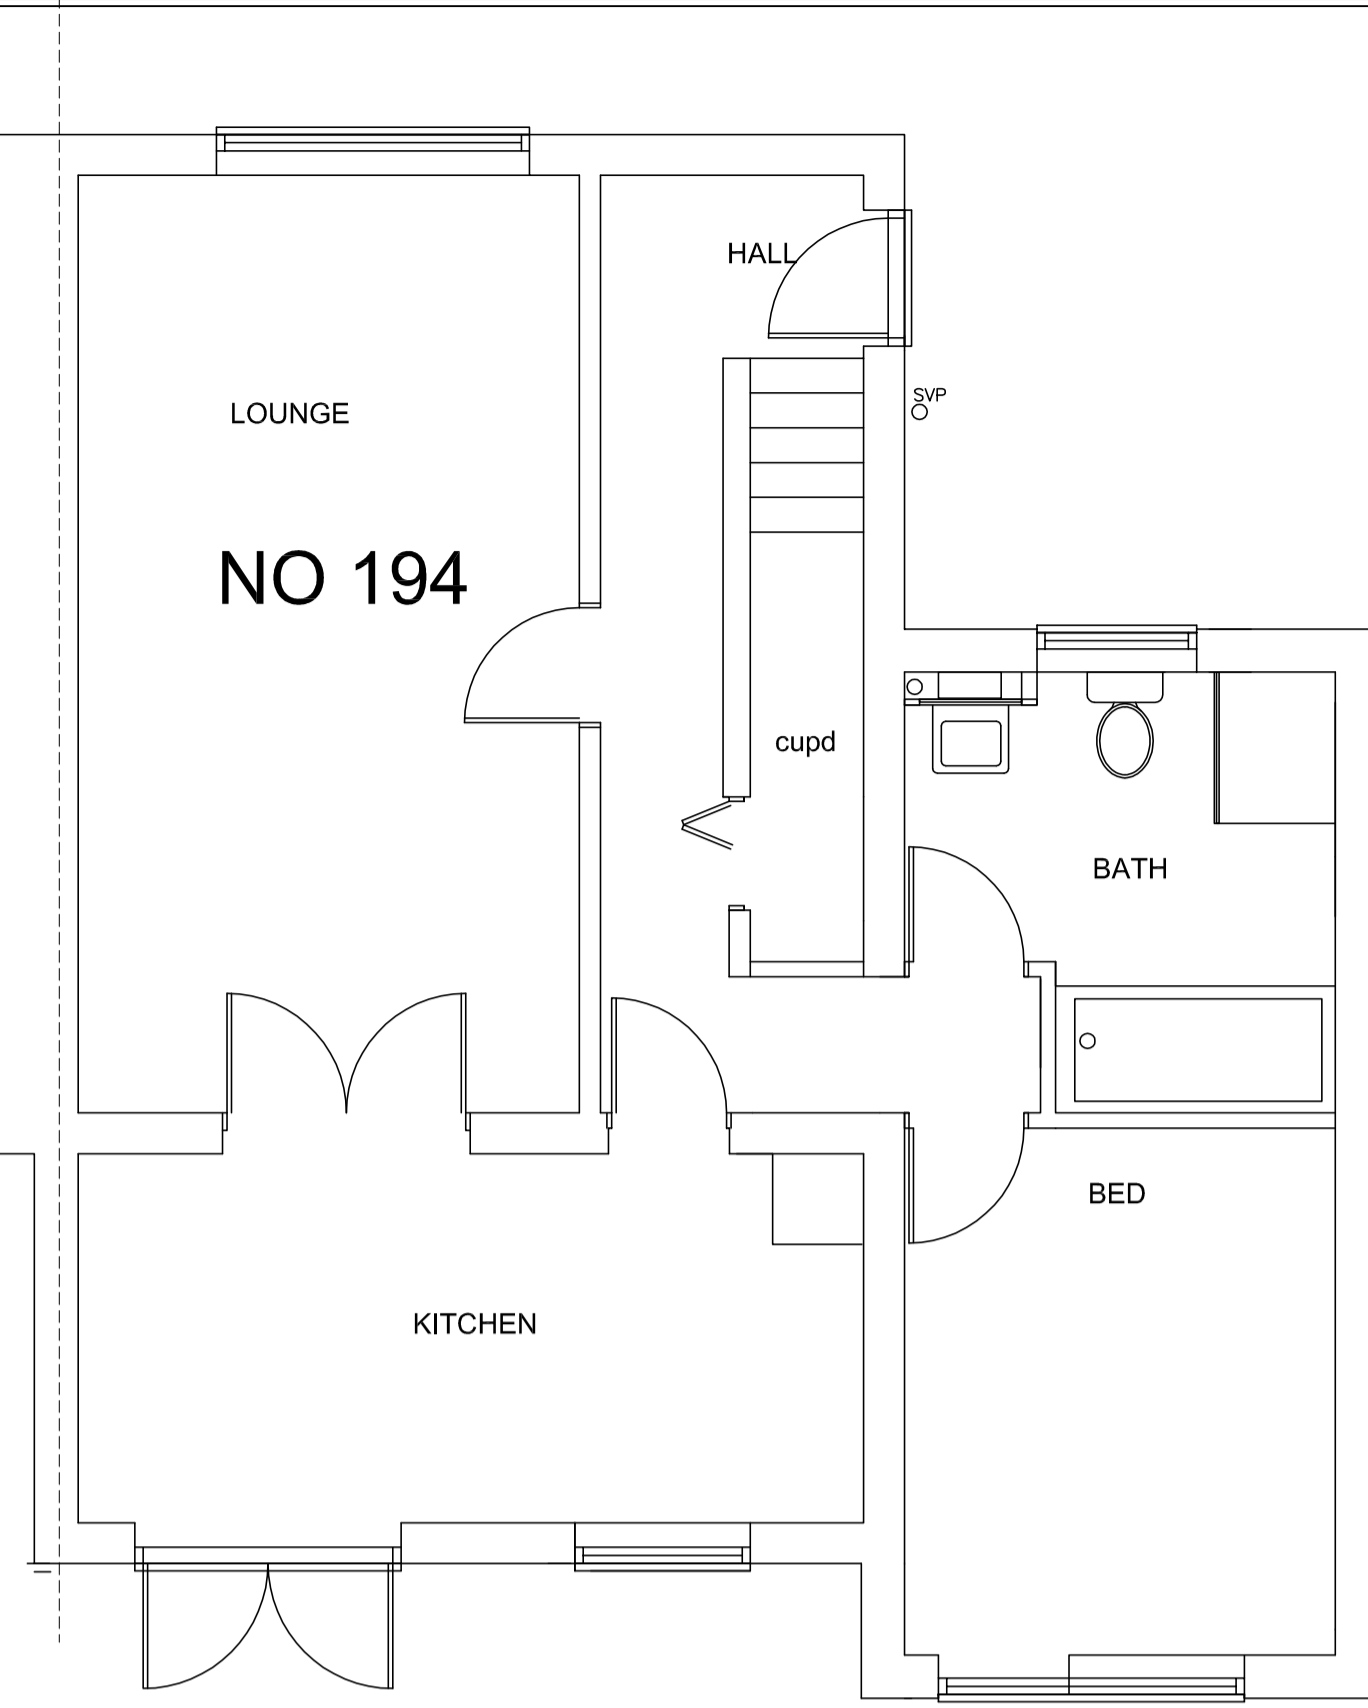


GROUND FLOOR PLAN

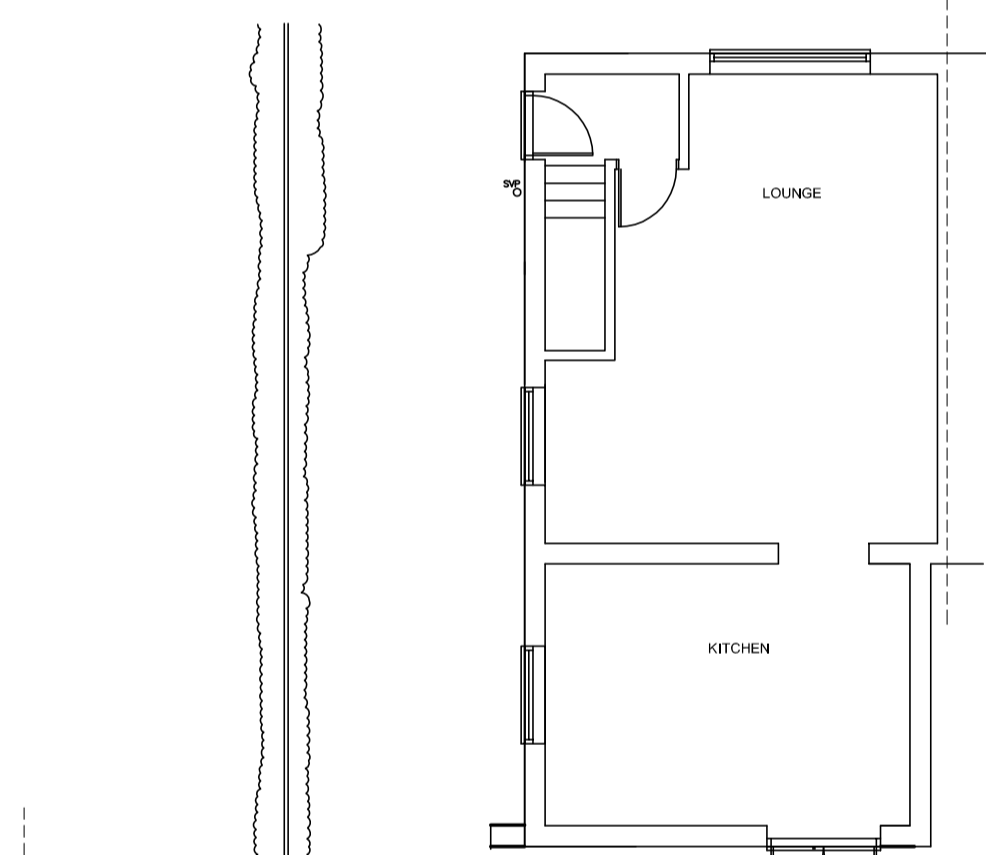


GROUND FLOOR PLAN 1:100

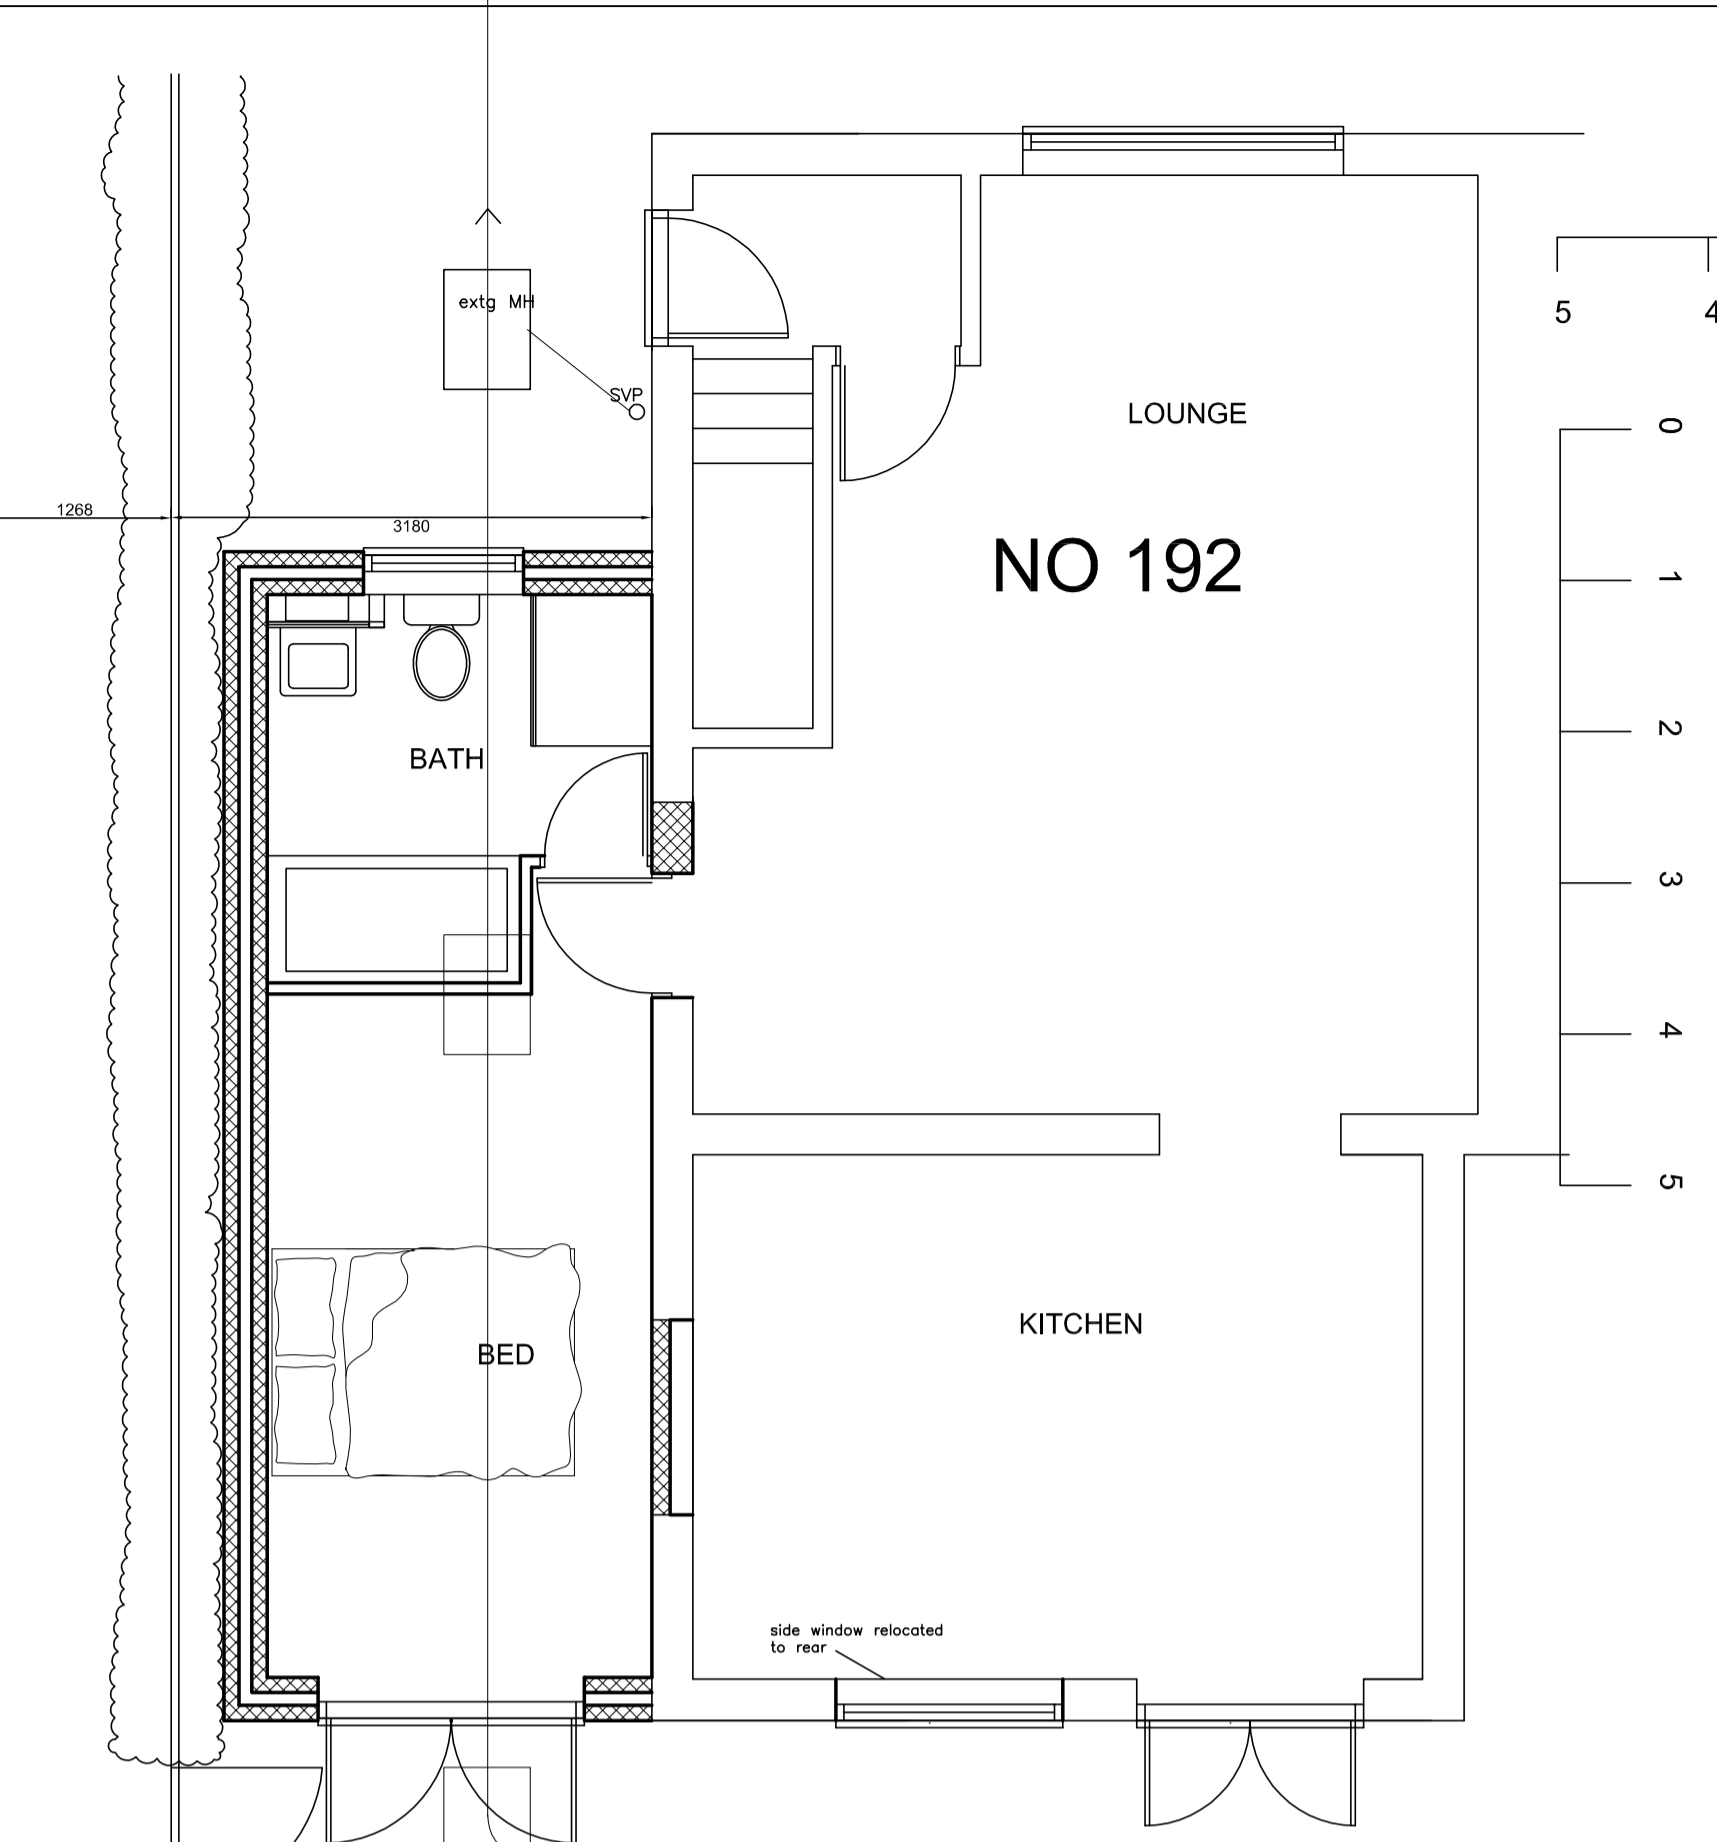

NO 192

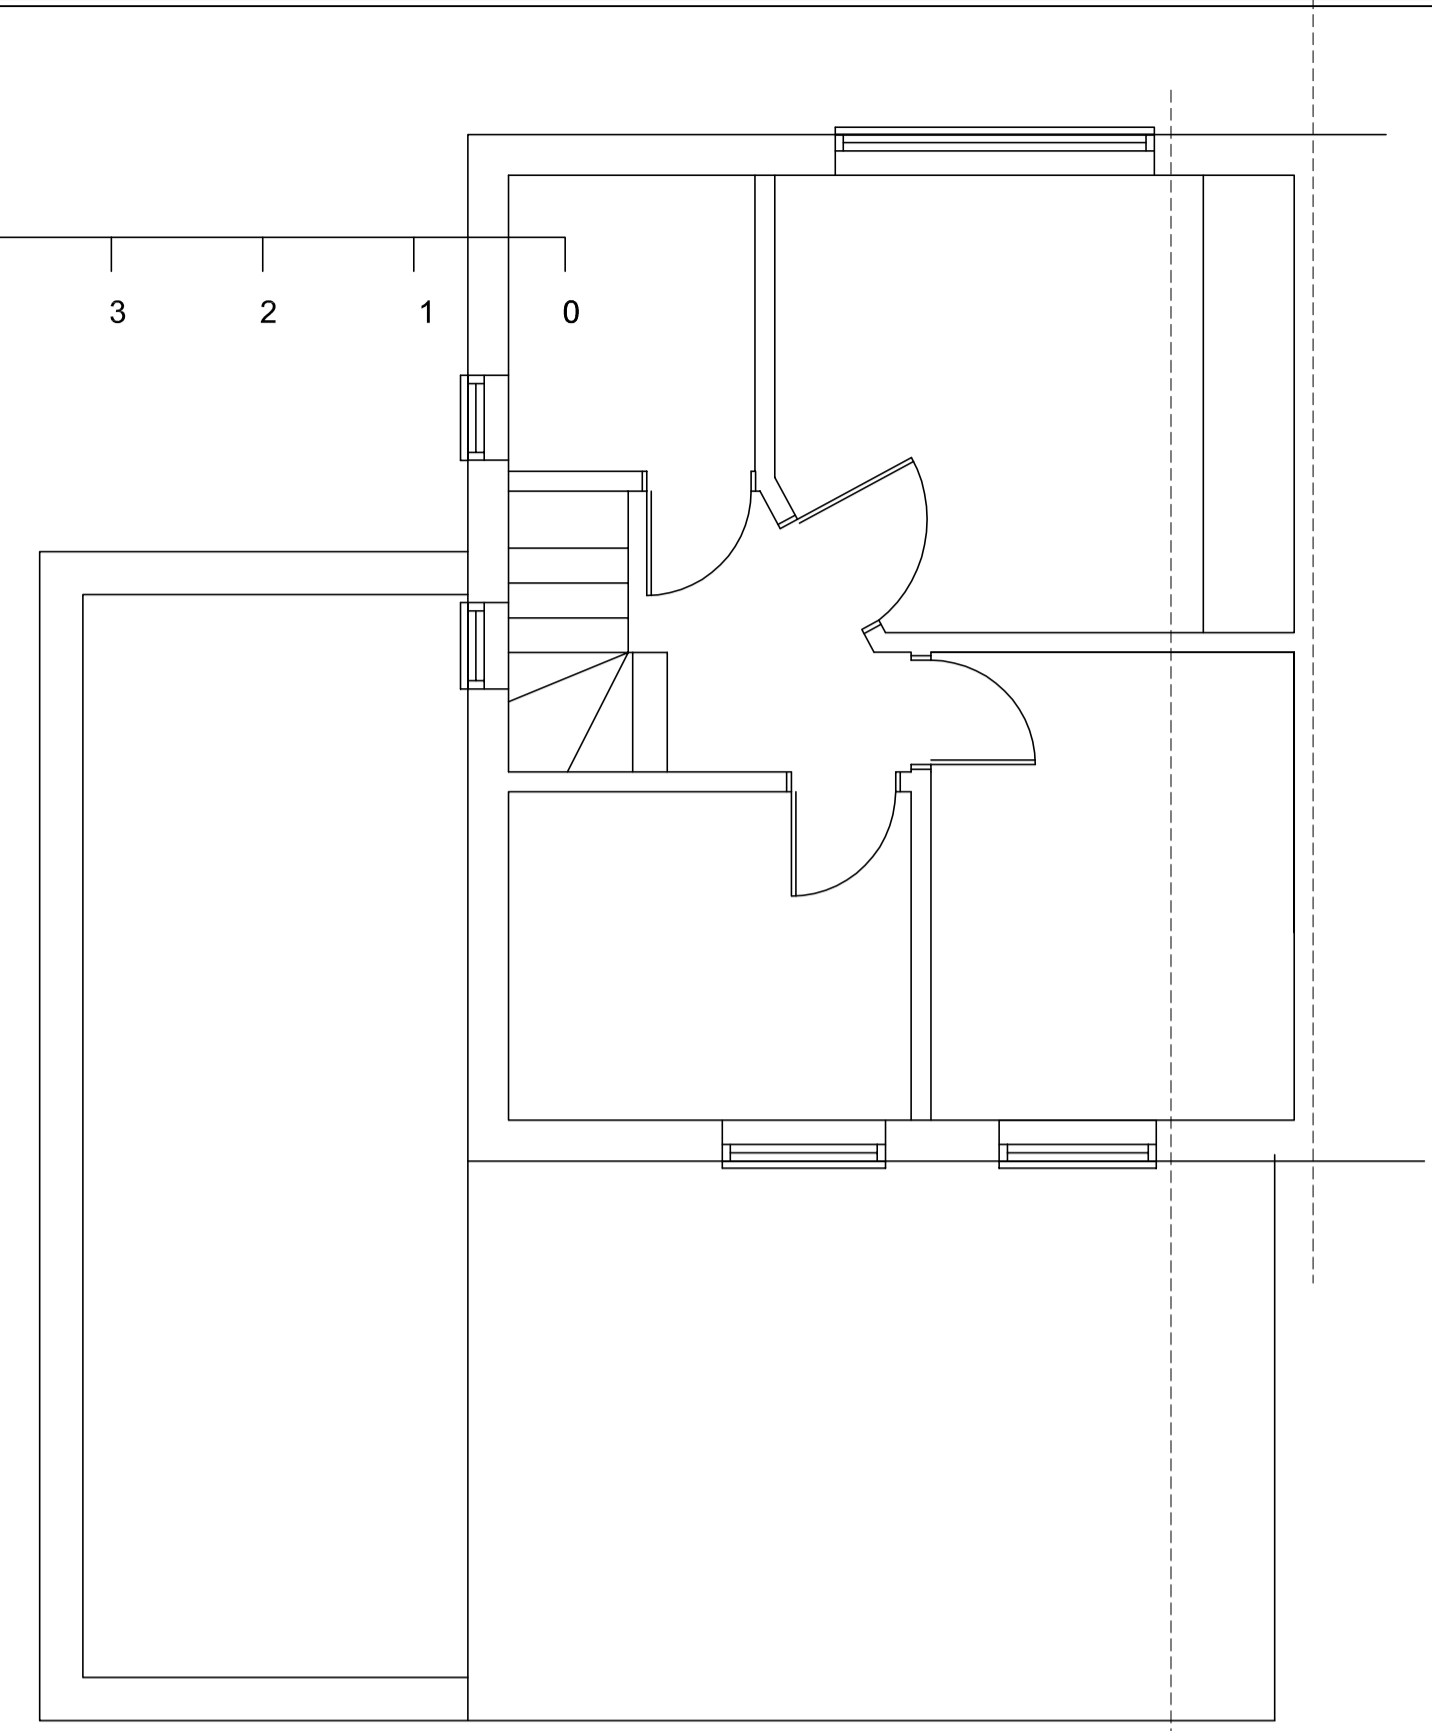


FIRST FLOOR PLAN

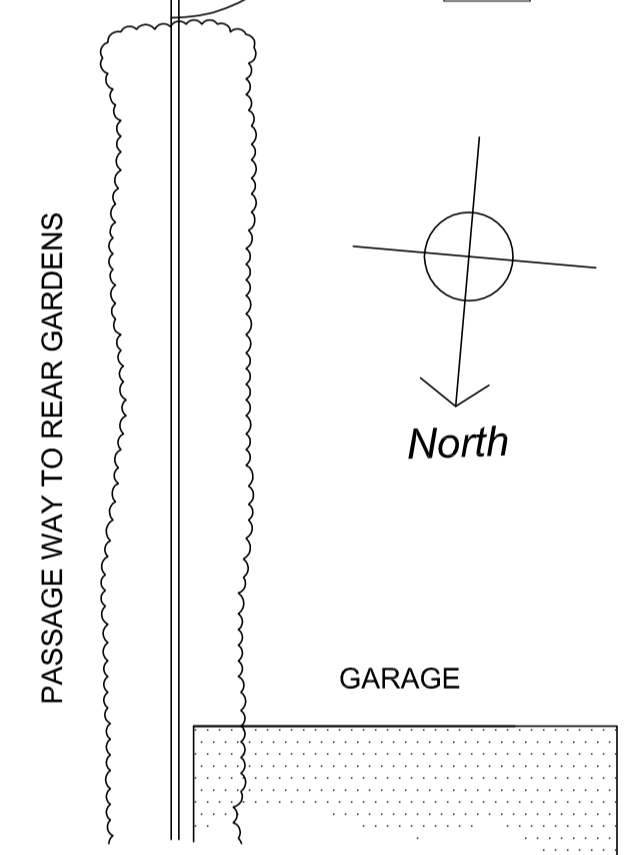

North

GARAGE

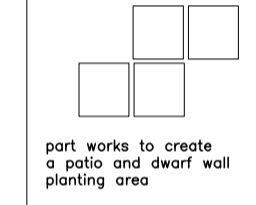


porch works to create a porch and dwarf wall planting area



NORTH ELEVATION 1:100



SOUTH ELEVATION 1:100

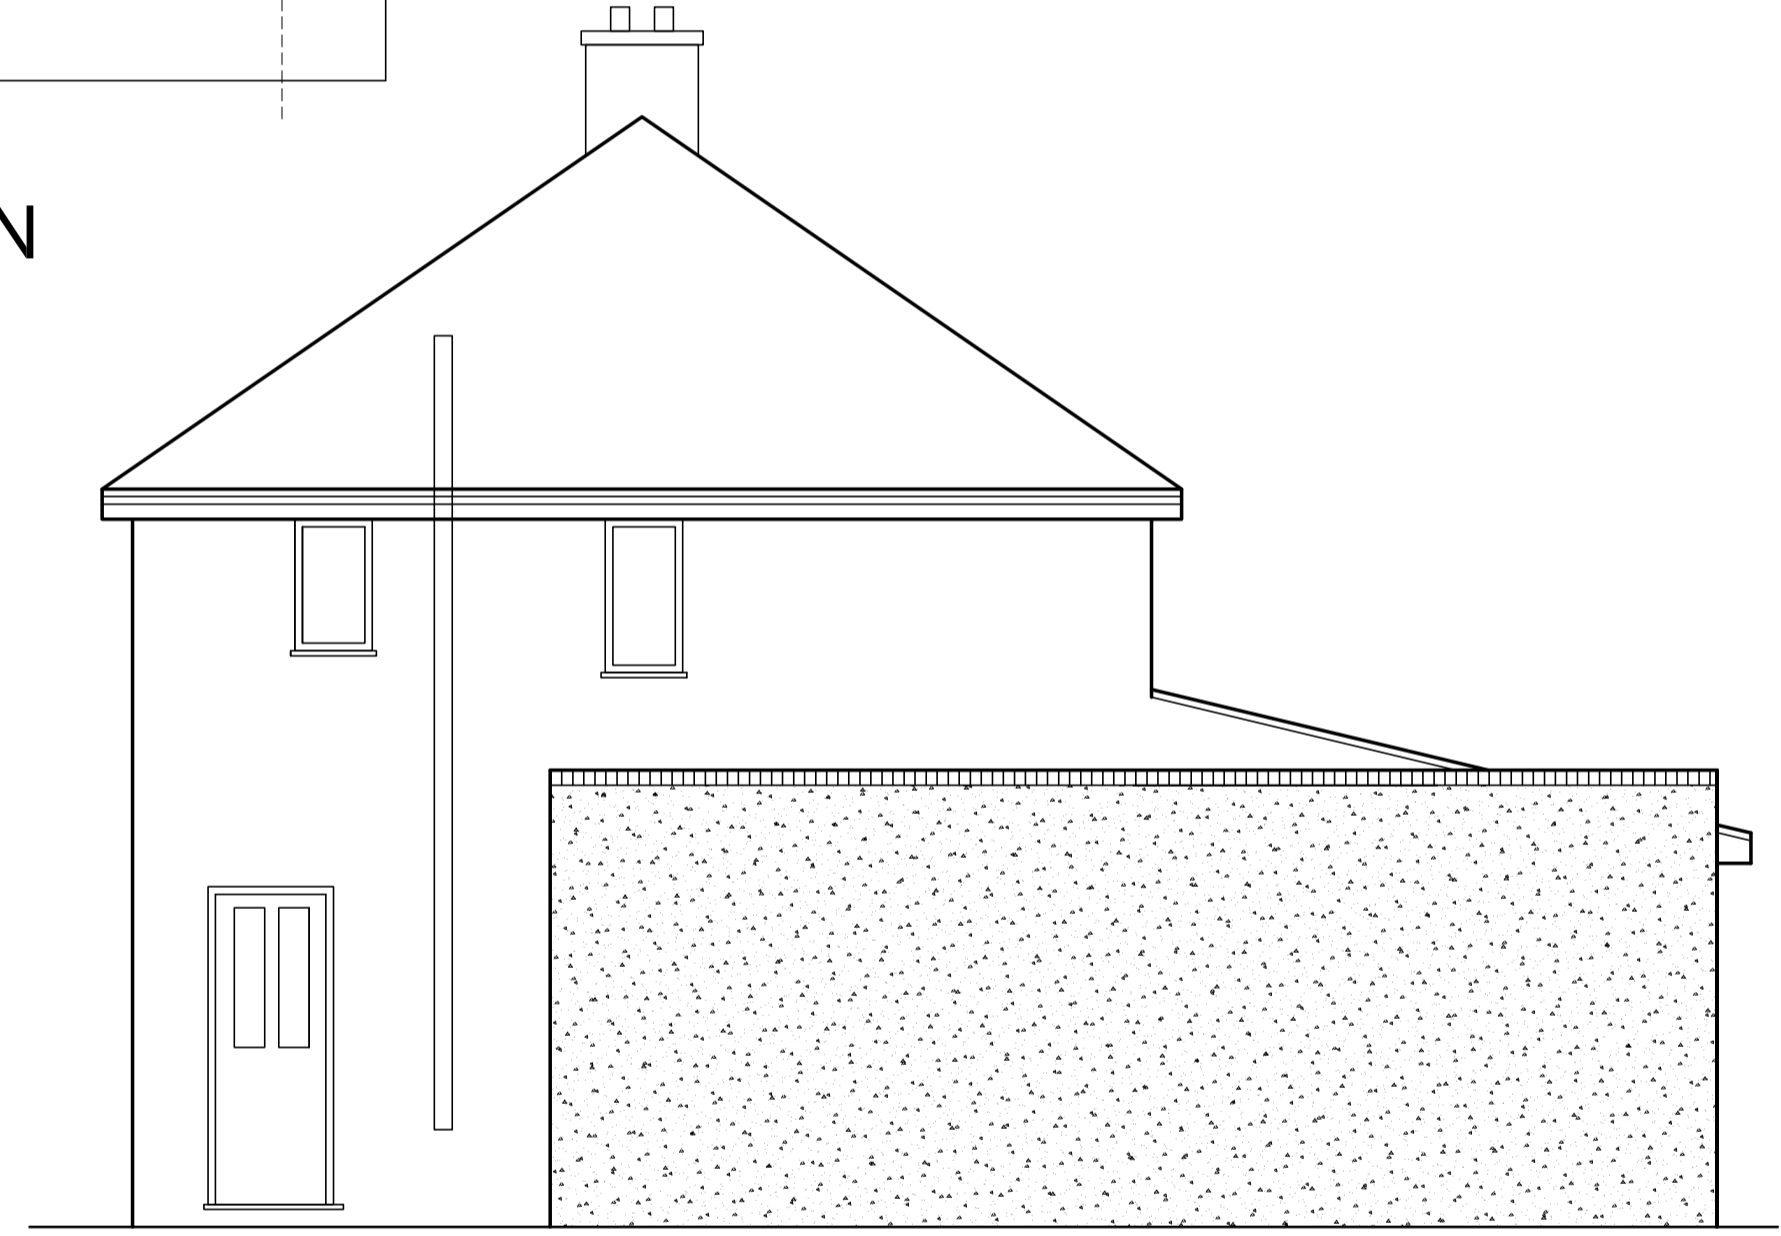


WEST ELEVATION




WEST ELEVATION 1:100

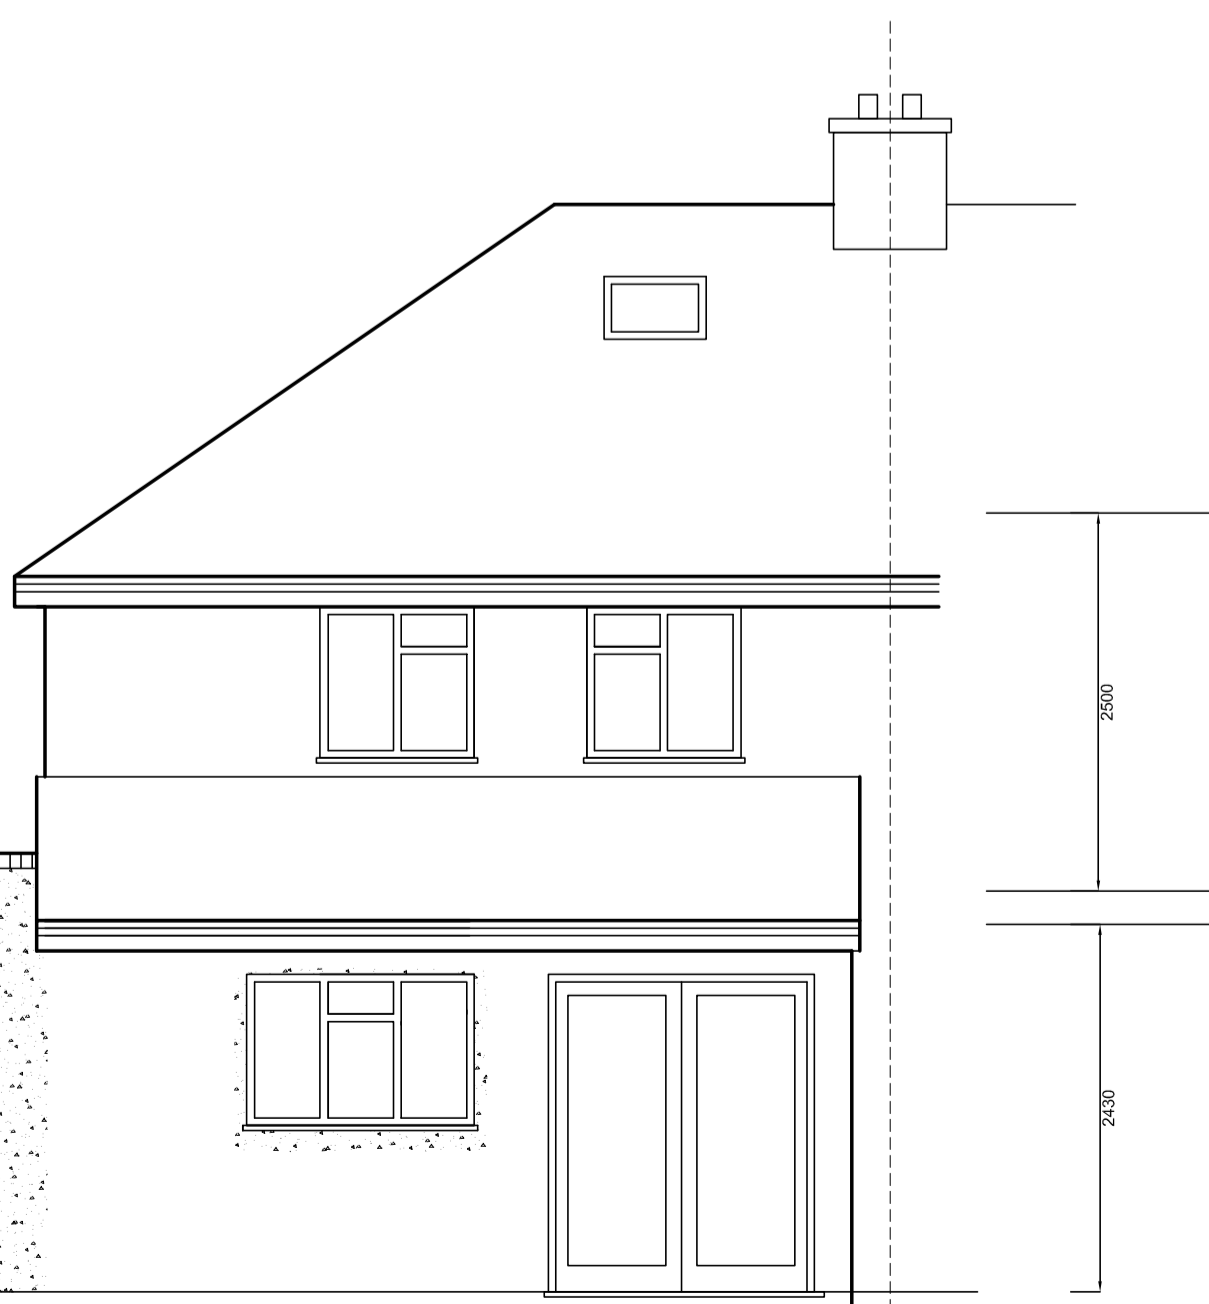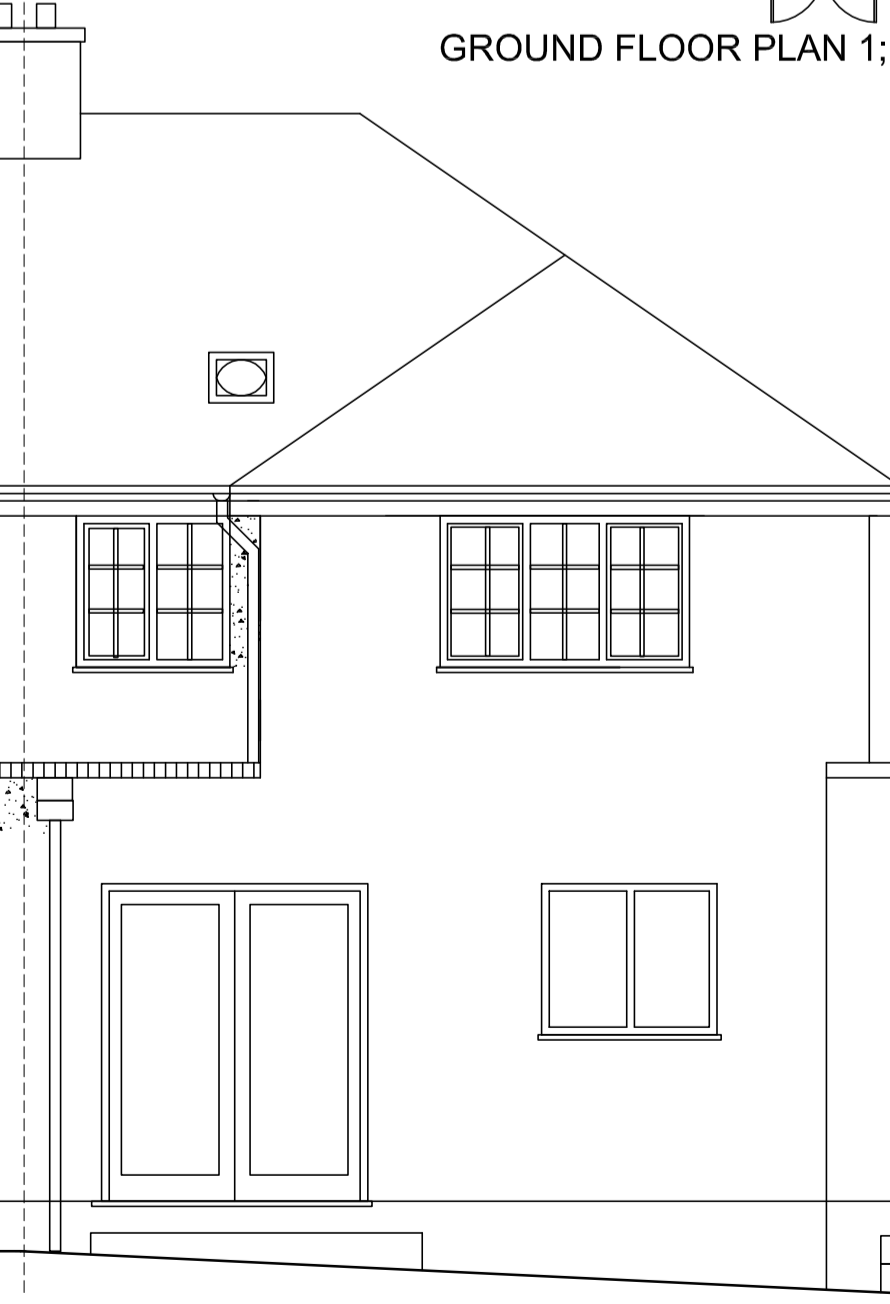

NORTH ELEVATION

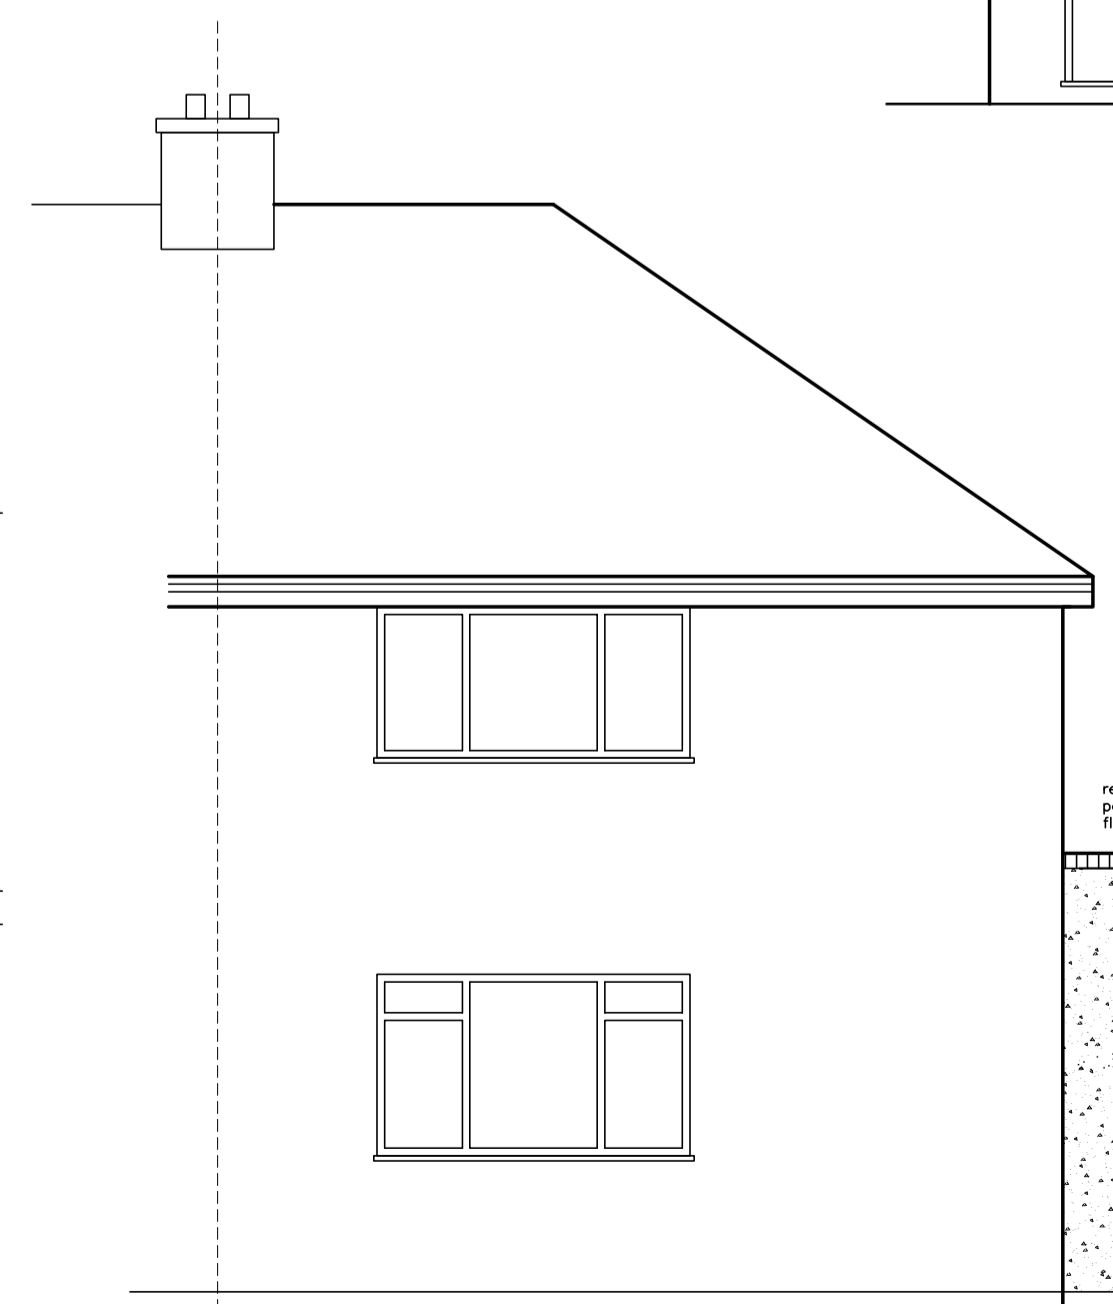

SOUTH ELEVATION

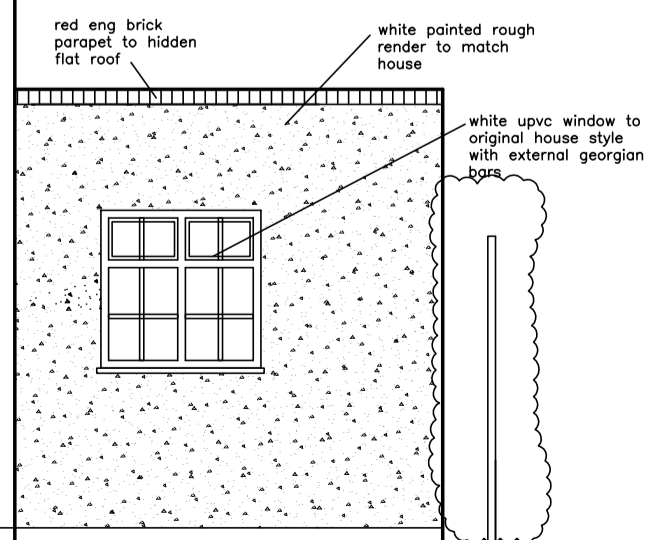

red eng brick parapet to hidden flat roof

white painted rough render to match house

white upvc window to original house style with external georgian spig

white upvc French windows to original house style with external georgian spig

Project		
192 Glebe Road Letchworth SG6 1DY		
Drawing Title		
Single storey extension		
Scale	Date	Drawn by
1:50	06/21	DP
Dwg. No.	Rev.	
DP 973/01		