

Block Plan
1:500

Notes:


This scheme is subject to Town Planning and all other necessary consents.

This drawing is a print and must not be scaled from without reference being made to the accompanying scale bar. Dimensions and levels, where given, are to be checked on site.


This drawing is to be read in conjunction with all other consultants' and specialists' drawings and documents and any discrepancies are to be reported to the architect prior to commencement of the relevant work.

Materials and the workmanship of all relevant trades shall comply fully with the British Standards.


This drawing remains the copyright of [REDACTED]

 


REV	DATE

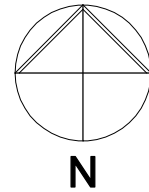

NOTE:
tree information is based on Google Maps - positions are approximate and may not be comprehensive

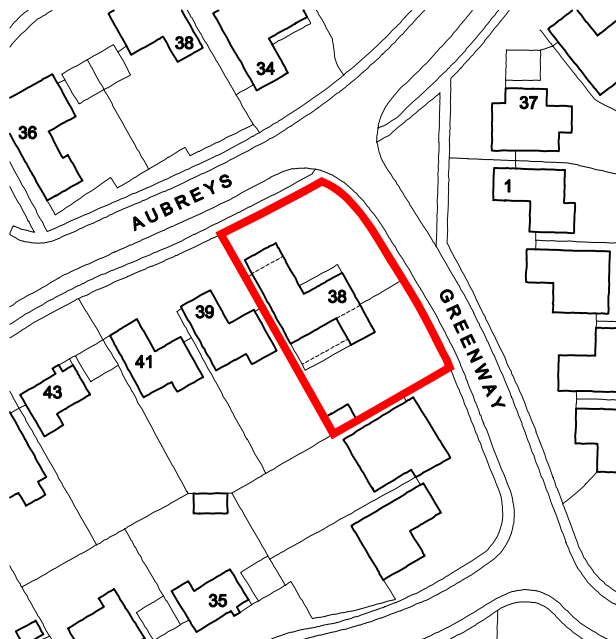

Location Plan
1:1250

 

PROJECT

38 Greenway
Letchworth Garden City
SG6 3UG

DRAWING TITLE

conversion of flat roof to pitched roof


LOCATION & BLOCK PLANS

SCALE	DRAWING NUMBER	REVISION
as noted at A4	PL-10	
DATE		
DRAWN		
JOB NUMBER		


18216




Front Elevation

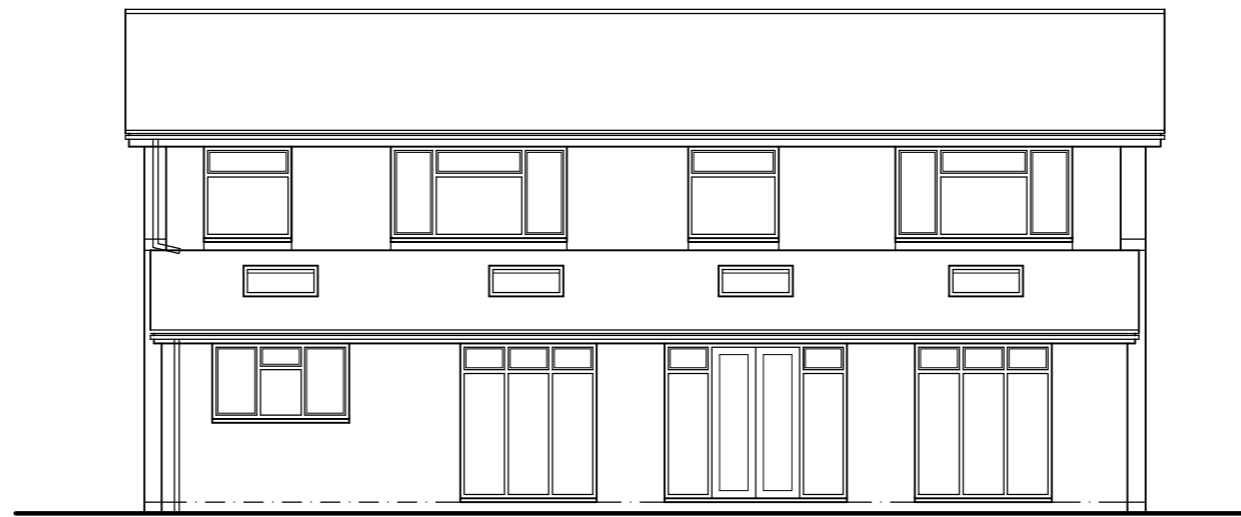


Rear Elevation

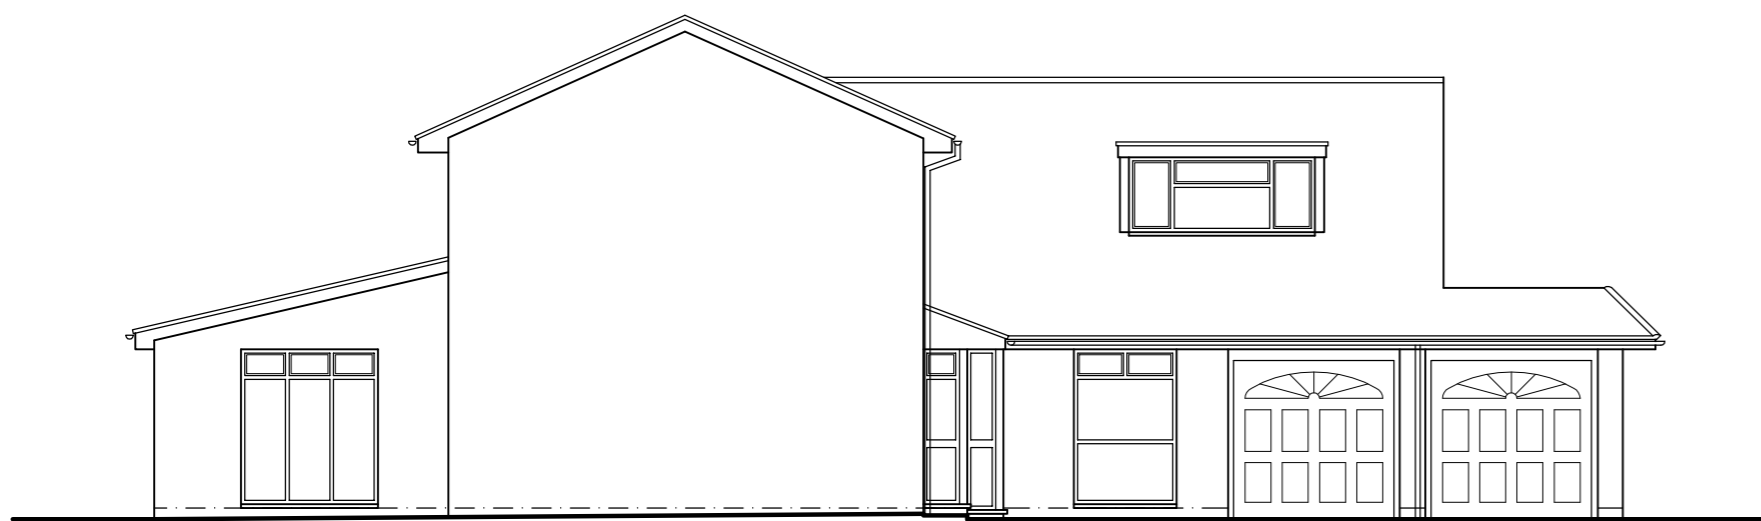

Side Elevation (north east facing)

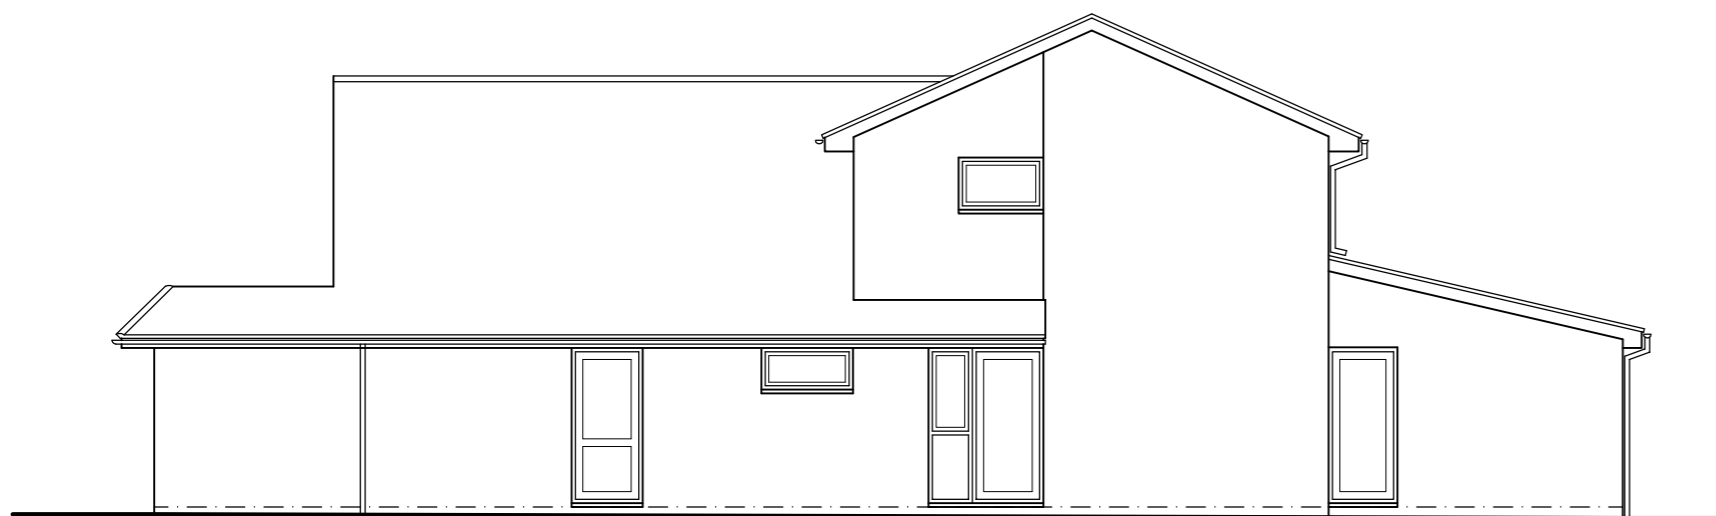

Side Elevation (south west facing)

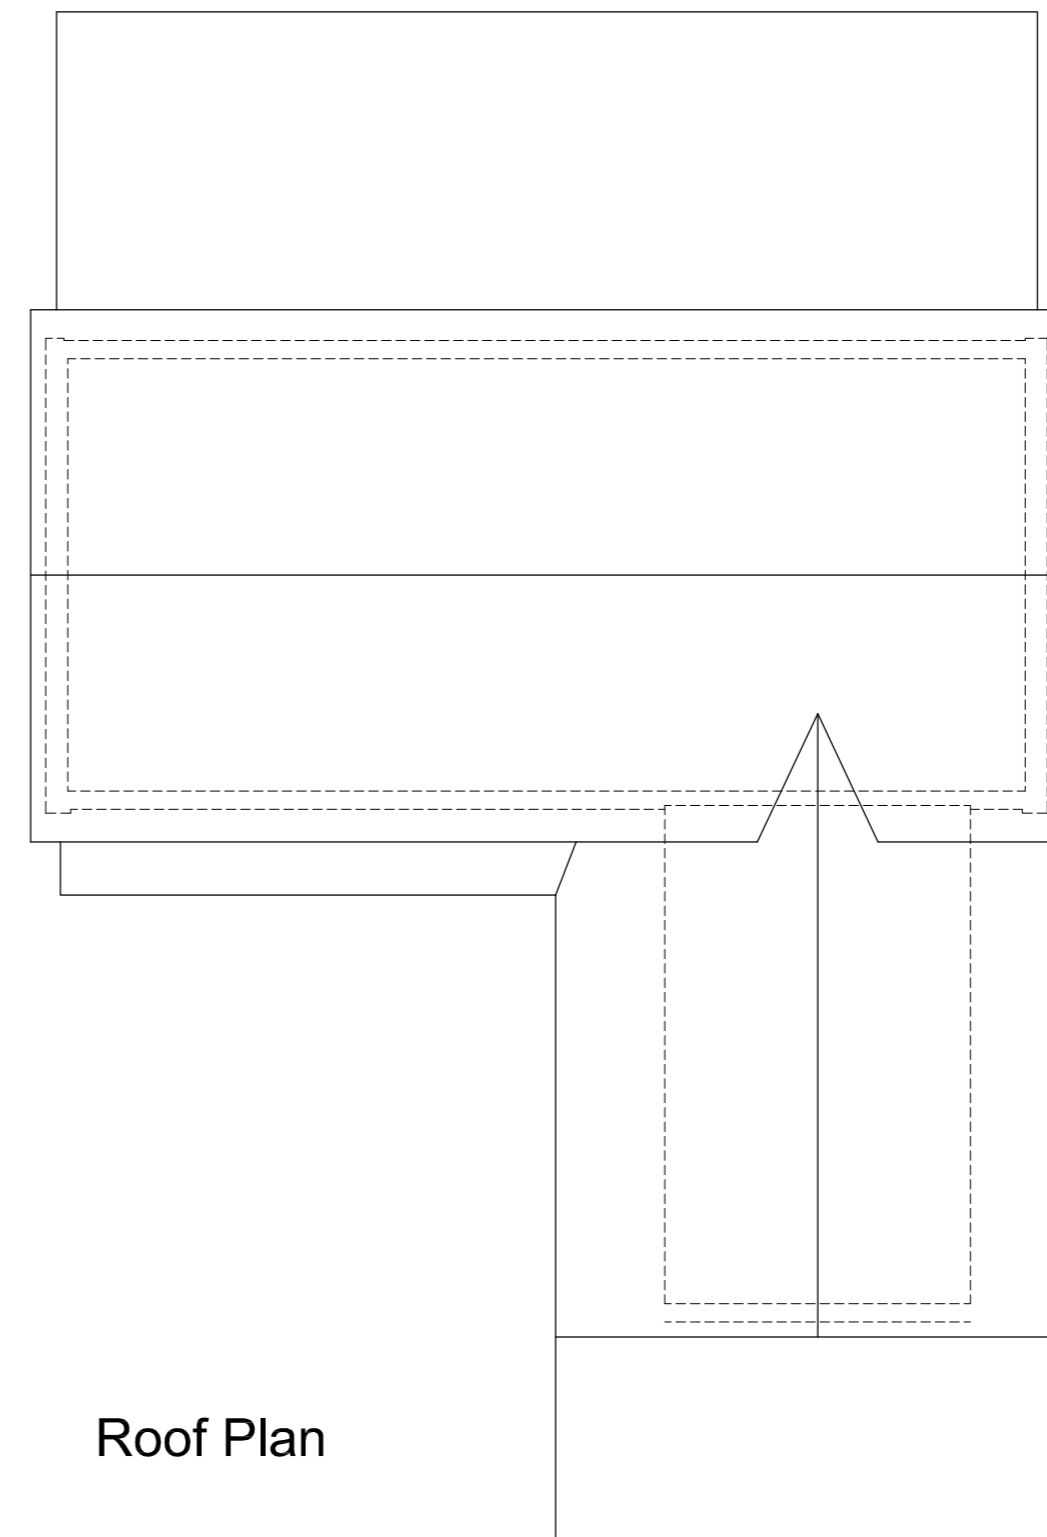

Roof Plan

Notes:


This scheme is subject to Town Planning and all other necessary consents.

This drawing is a print and must not be scaled from without reference being made to the accompanying scale bar. Dimensions and levels, where given, are to be checked on site.


This drawing is to be read in conjunction with all other consultants' and specialists' drawings and documents and any discrepancies are to be reported to the architect prior to commencement of the relevant work.

Materials and the workmanship of all relevant trades shall comply fully with the British Standards.

This drawing remains the copyright of [REDACTED]

 

REV	DATE	DESCRIPTION
A	02.09.19	side elevations & roof plan added

 


PROJECT
 38 Greenway
 Letchworth Garden City
 SG6 3UG

DRAWING TITLE
 SURVEY
 elevations & roof plan


SCALE	1:100 at A2	DRAWING NUMBER	SU-02	REVISION	A
DATE	March 2018				
DRAWN	bjs				
JOB NUMBER	18216				



Front Elevation

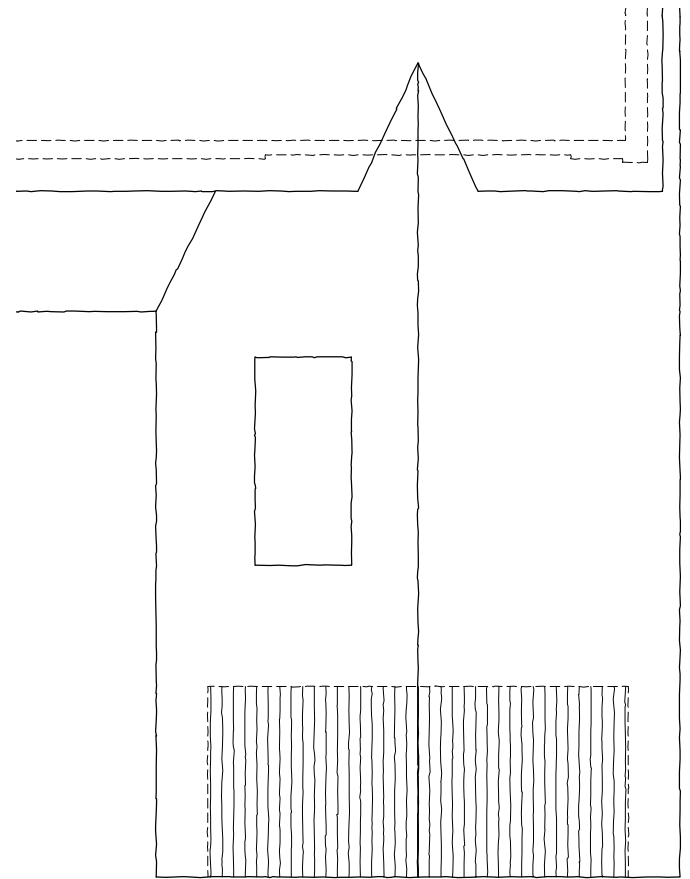

Roof Plan

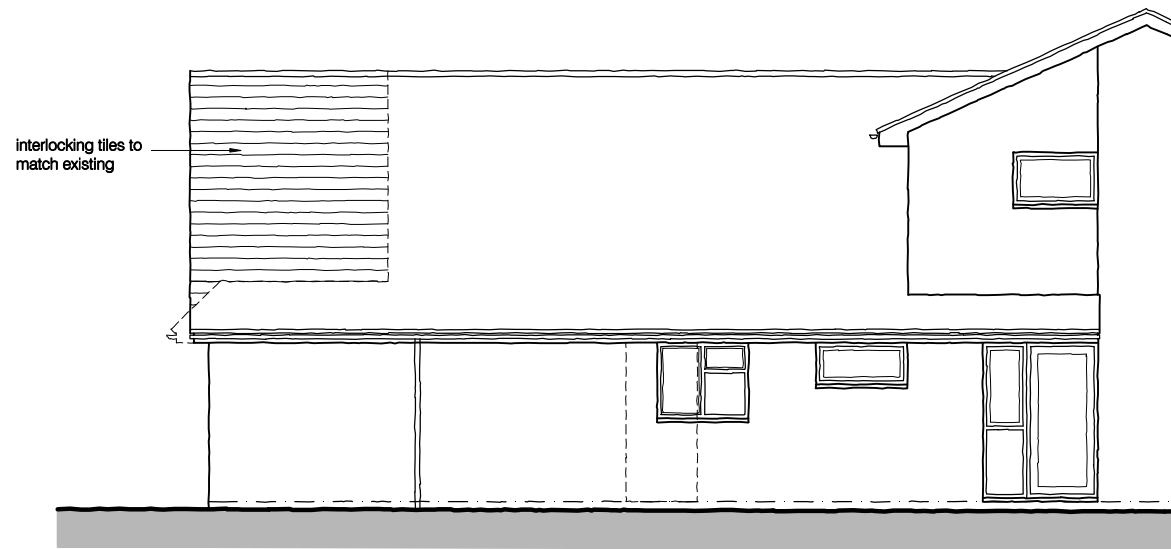

Side Elevation
(south west facing)



Side Elevation
(north east facing)

Notes:


This scheme is subject to Town Planning and all other necessary consents.

This drawing is a print and must not be scaled from without reference being made to the accompanying scale bar. Dimensions and levels, where given, are to be checked on site.


This drawing is to be read in conjunction with all other consultants' and specialists' drawings and documents and any discrepancies are to be reported to the architect prior to commencement of the relevant work.

Materials and the workmanship of all relevant trades shall comply fully with the British Standards.

This drawing remains the copyright of [REDACTED]

 

REV	DATE	DESCRIPTION
A	21.10.21	amended following client design review

 

PROJECT
38 Greenway
Letchworth Garden City
SG6 3UG

DRAWING TITLE
conversion of flat roof to pitched roof

PROPOSED ROOF PLAN & ELEVATIONS

SCALE	DRAWING NUMBER	REVISION
1:100 at A3	PL-11	A
DATE		
Oct 2021		
DRAWN		
bjjs		
JOB NUMBER		
18216		