
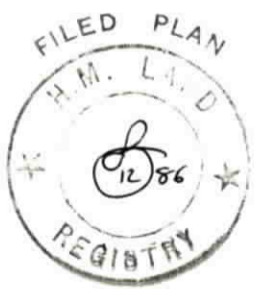


H.M. LAND REGISTRY		TITLE NUMBER	
		HD 214938	
ORDNANCE SURVEY PLAN REFERENCE	TL 2133	SECTION A	Scale 1/1250
COUNTY HERTFORDSHIRE	DISTRICT NORTH HERTFORDSHIRE	© Crown copyright 1980	

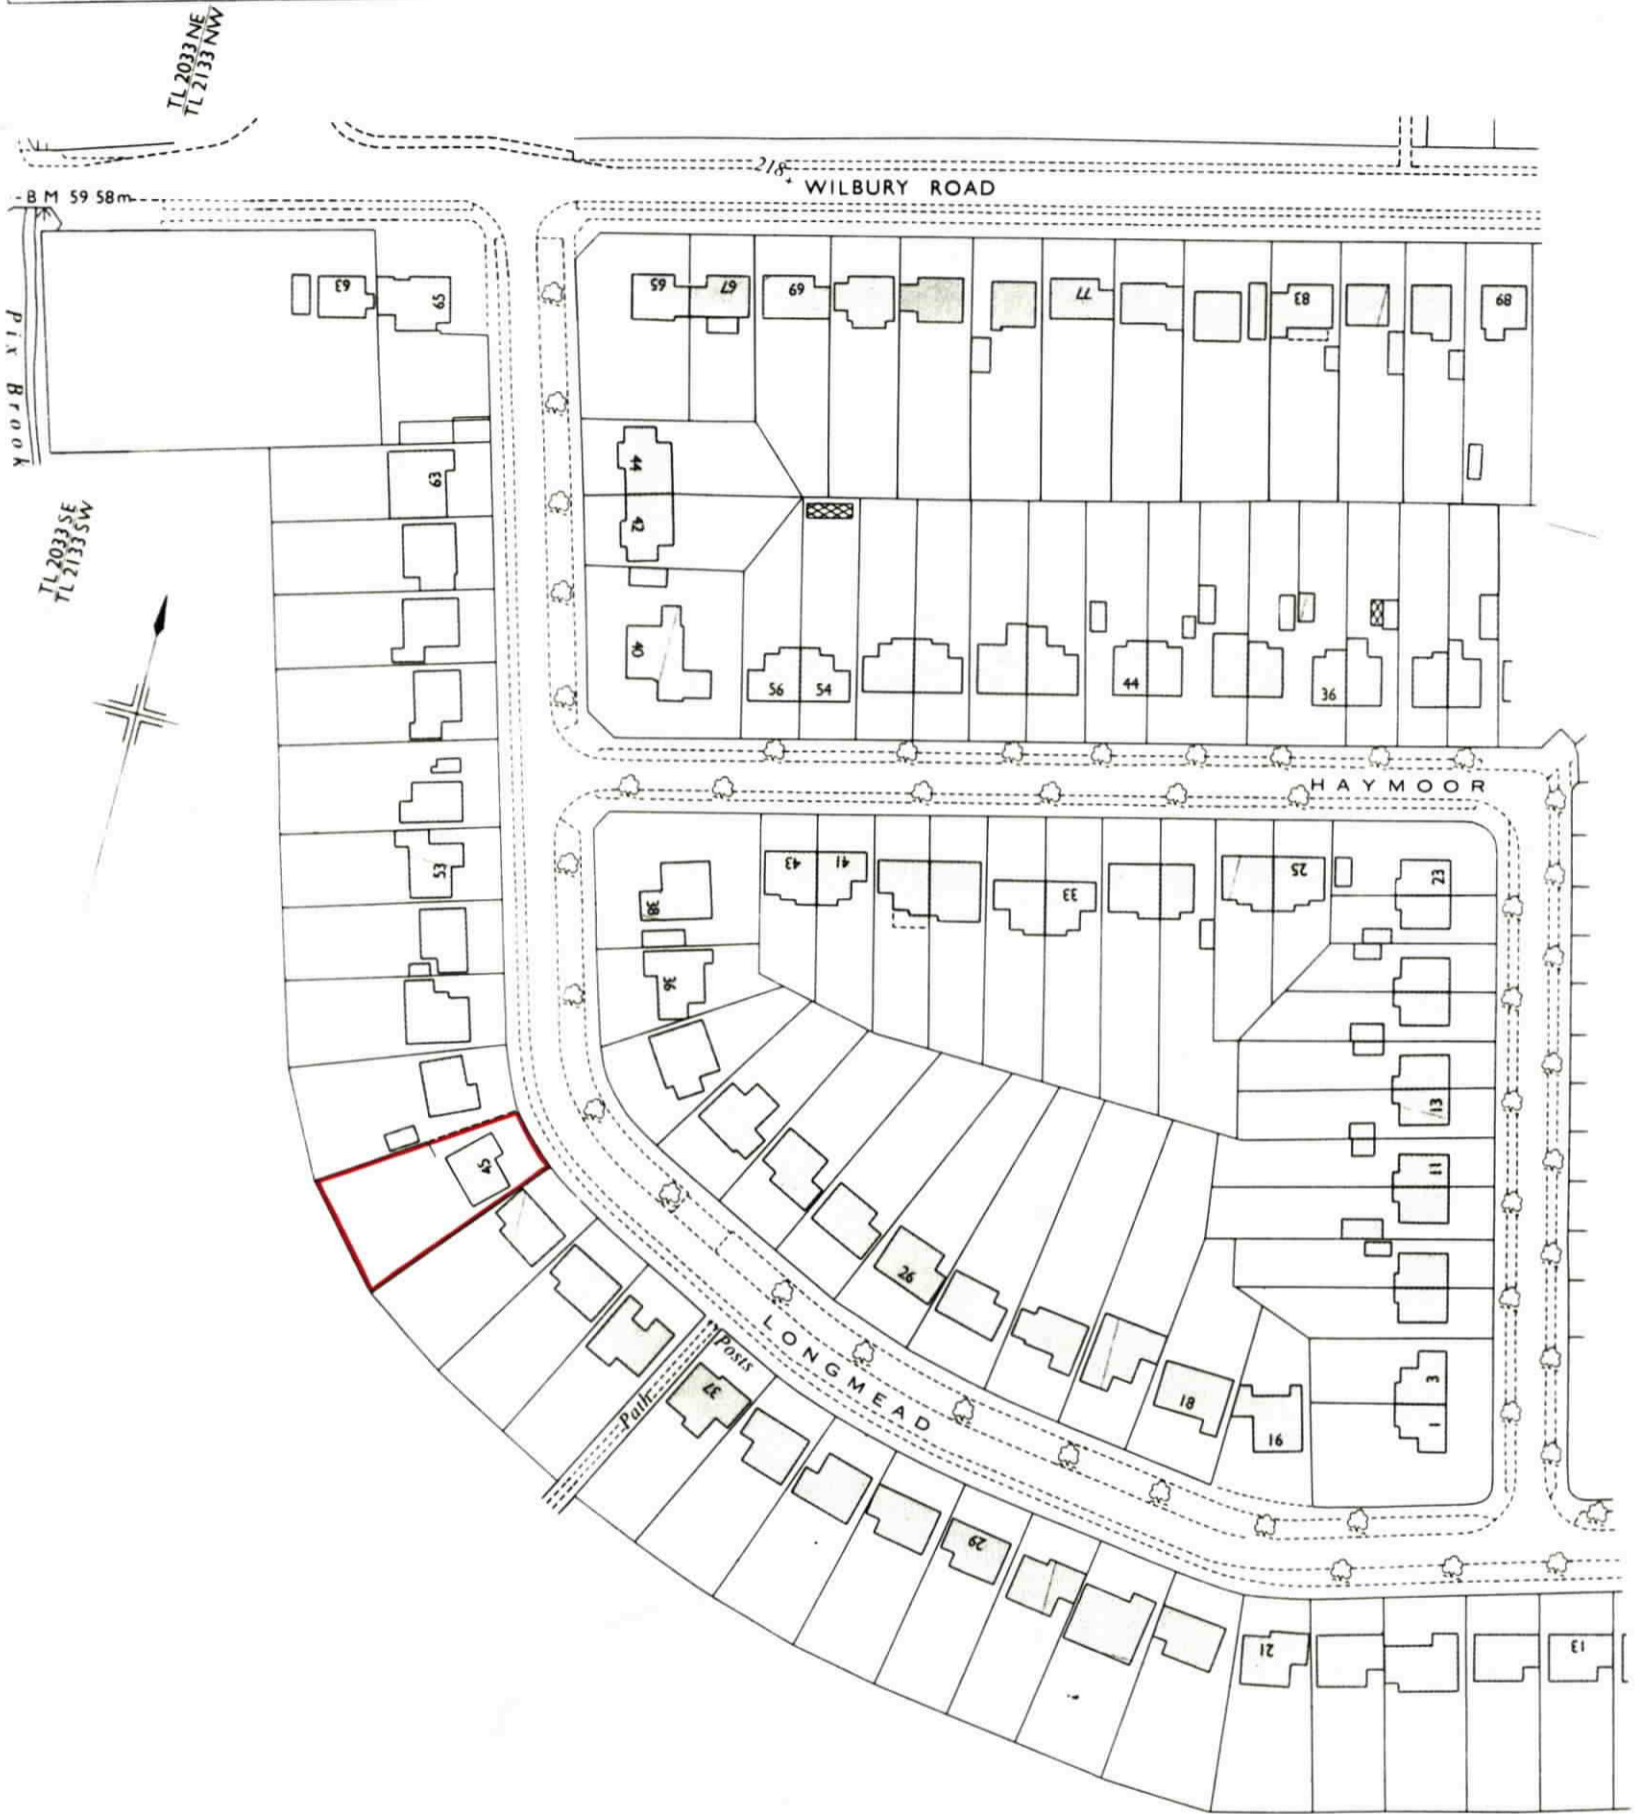


This is a copy of the title plan on 29 JUN 2021 at 13:52:07. This copy does not take account of any application made after that time even if still pending in HM Land Registry when this copy was issued.

This copy is not an 'Official Copy' of the title plan. An official copy of the title plan is admissible in evidence in a court to the same extent as the original. A person is entitled to be indemnified by the registrar if he or she suffers loss by reason of a mistake in an official copy. If you want to obtain an official copy, the HM Land Registry web site explains how to do this.

HM Land Registry endeavours to maintain high quality and scale accuracy of title plan images. The quality and accuracy of any print will depend on your printer, your computer and its print settings. This title plan shows the general position, not the exact line, of the boundaries. It may be subject to distortions in scale. Measurements scaled from this plan may not match measurements between the same points on the ground.

This title is dealt with by HM Land Registry, Leicester Office.


© Crown Copyright. Produced by HM Land Registry. Further reproduction in whole or in part is prohibited without the prior written permission of Ordnance Survey. Licence Number 100026316.

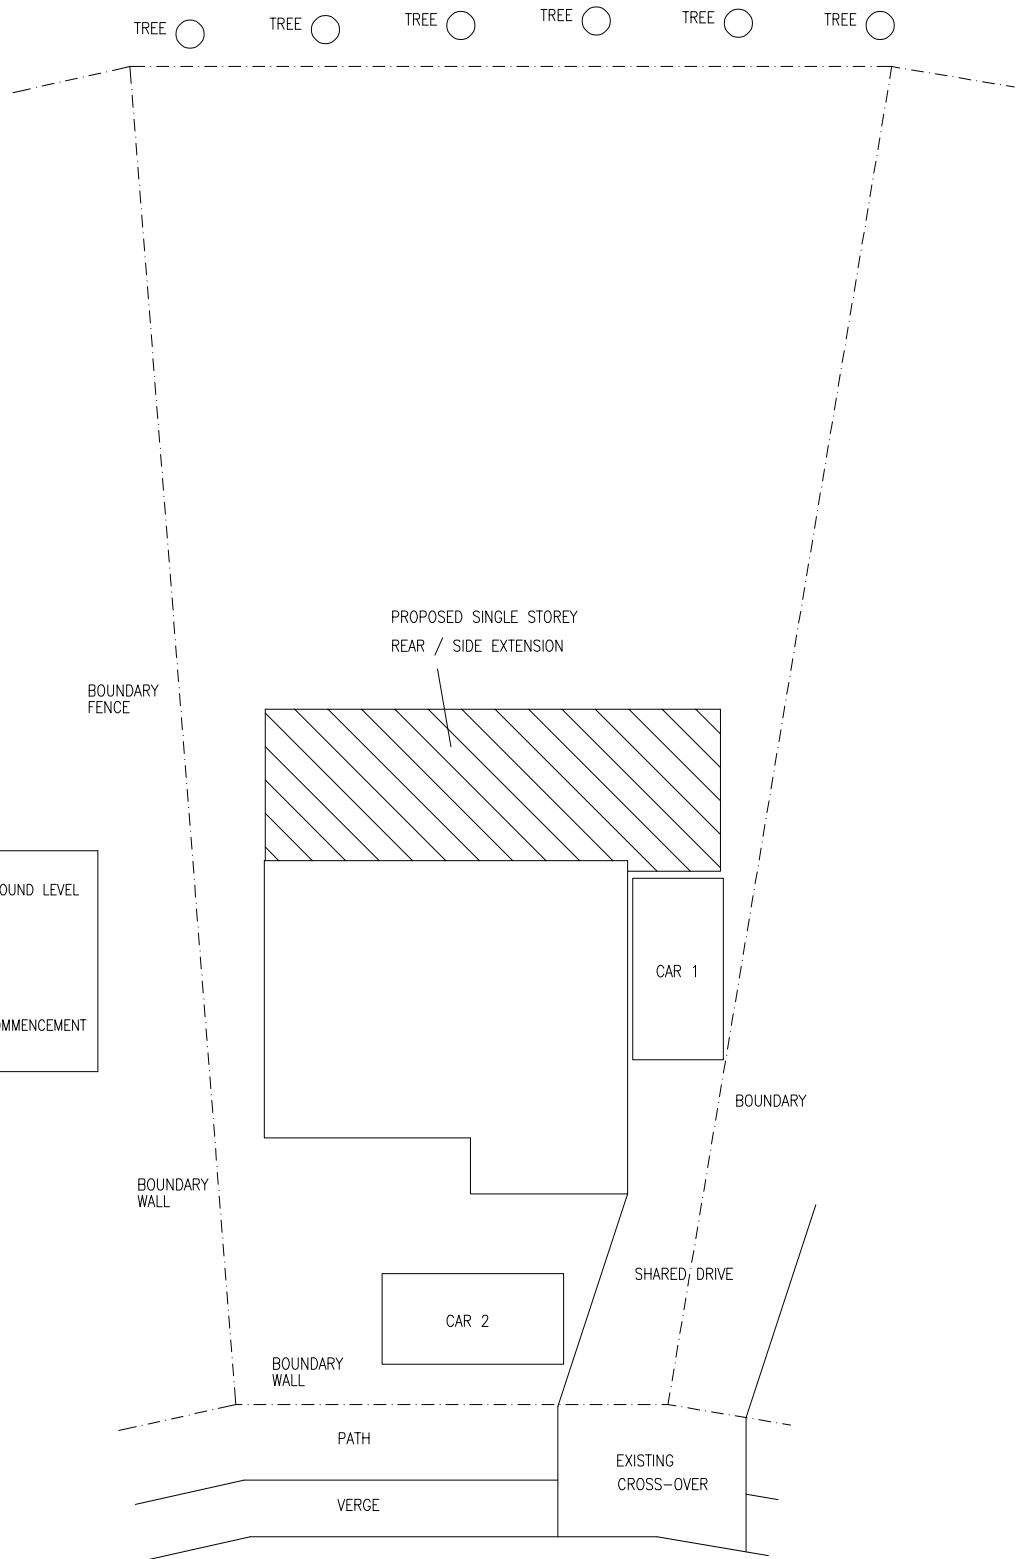

FOUNDATION DEPTHS

ALL FOUNDATION DEPTHS ARE TO BE 1.475m MAX FROM EXISTING GROUND LEVEL
 TREES ARE CALCULATED AT MATURE HEIGHT IN HIGH SHRINKAGE SOIL
 USING NHBC STANDARDS (CHAPTER 4.2) THEREFORE INVERTS MAY
 BE HIGHER THAN STATED.
 ALL EXCAVATIONS TO BE CHECKED BY BUILDING INSPECTOR
 PRIOR TO POURING CONCRETE
 TREE SPECIES AND POSITIONS TO BE CHECKED ON SITE PRIOR TO COMMENCEMENT
 AND AGREED WITH THE BUILDING INSPECTOR


LONGMEAD

 


SITE PLAN
 1:200

NOTES

1. BRICKWORK WALLS TO MATCH EXISTING
2. TILED ROOF TO MATCH EXISTING
3. WINDOWS TO BE REPLACED WITH EQUAL SIGHT LINES
4. FOR MATERIALS AND NOTES SEE SEPERATE SPECIFICATION SHEETS
5. ALL DIMENSIONS TO BE CHECKED ON SITE PRIOR TO CONSTRUCTION

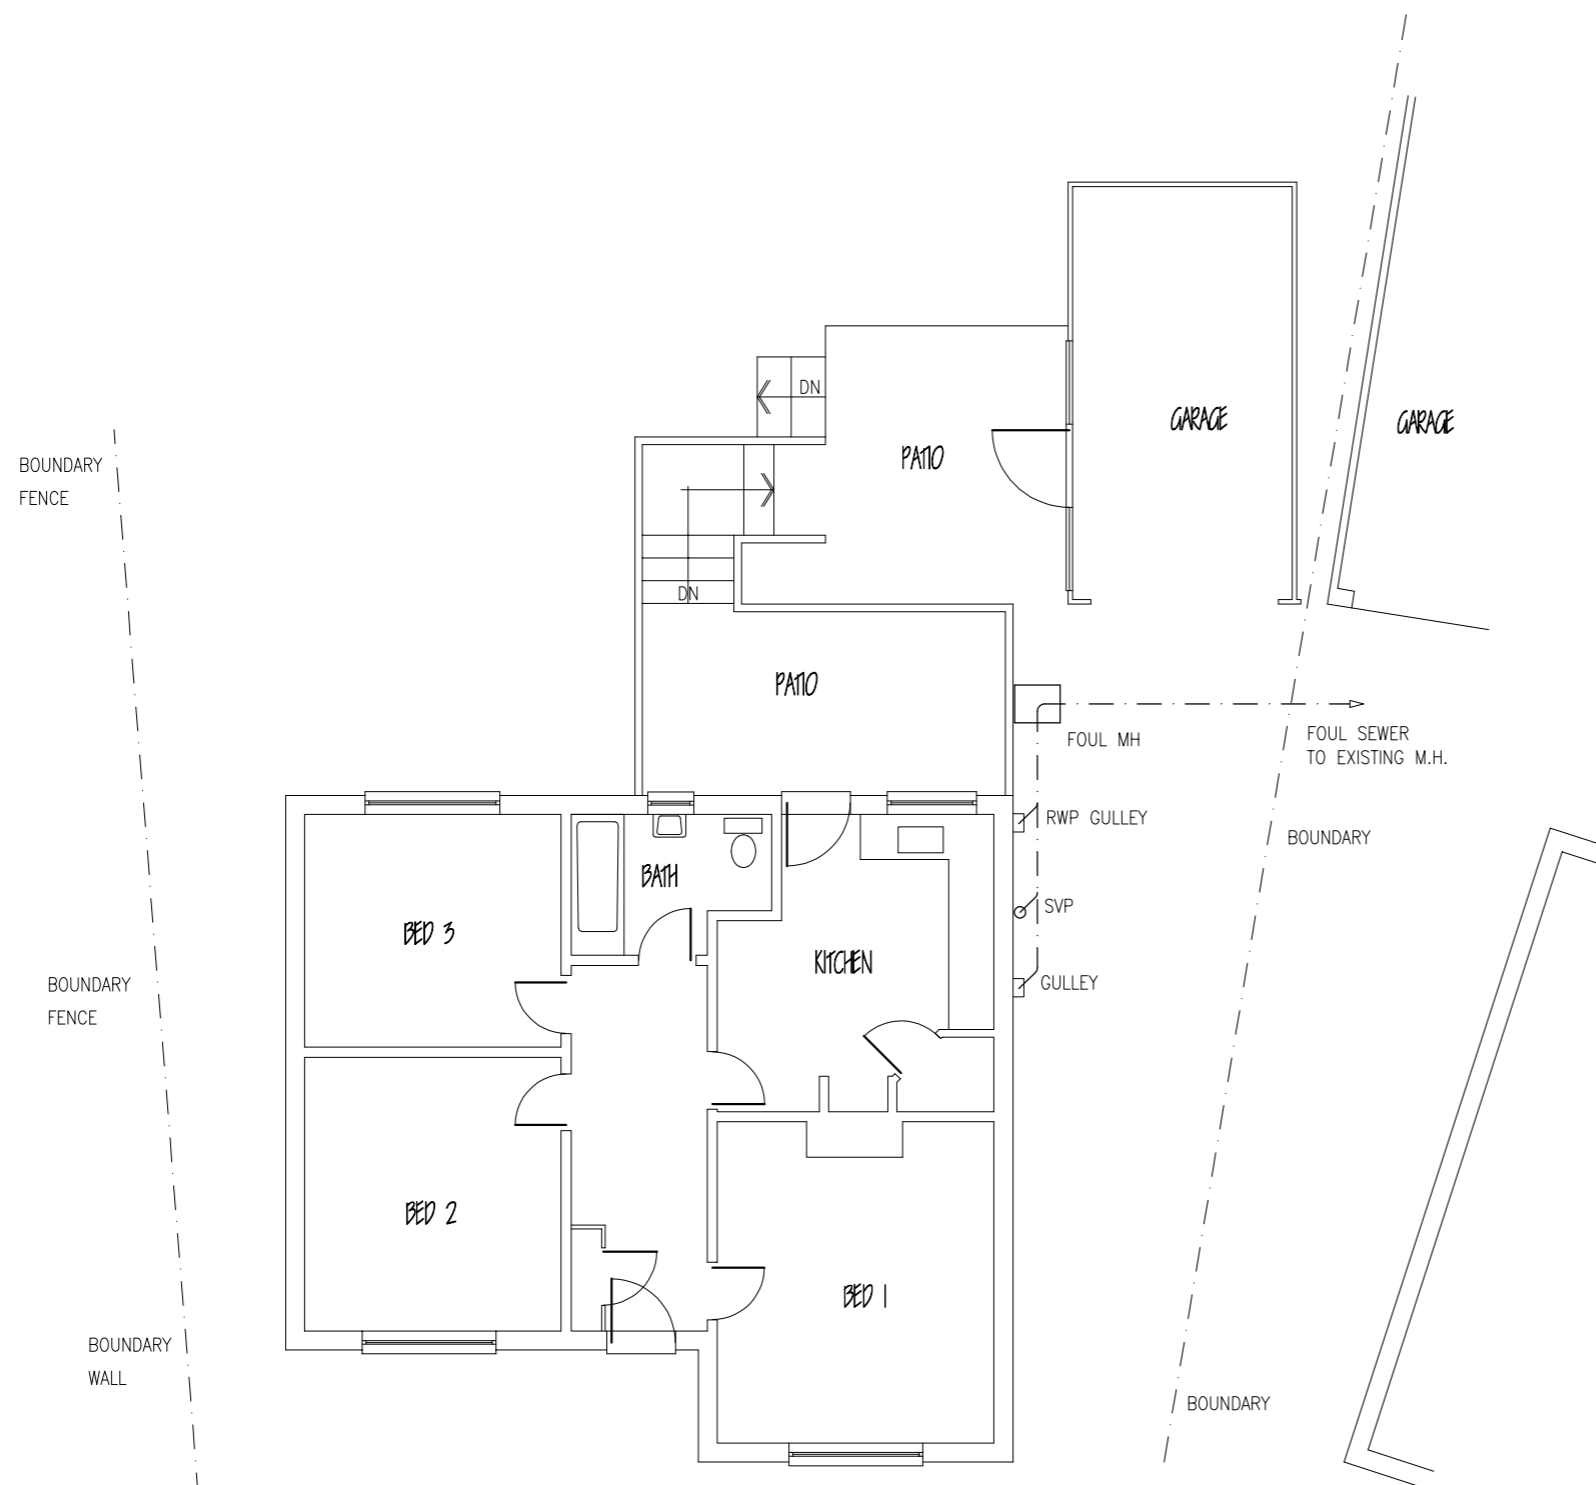

GROUND FLOOR PLAN

 


SITE:
45 LONGMEAD,
LETCWORTH G. C., HERTS. SG6 4HP.


PROPOSED SINGLE STOREY
REAR & SIDE EXTENSIONS
(EXISTING)

SCALE:	1:100 (A3)	DRG No.	12821/01
--------	------------	---------	----------

REPLACEMENT CHIMNEY TO BE CONSTRUCTED
 IN TIMBER AND FINISHED WITH BRICK SLIPS
 TO MATCH EXISTING BRICKWORK
 FLUE TO BE PROVIDED FROM WOOD BURNER

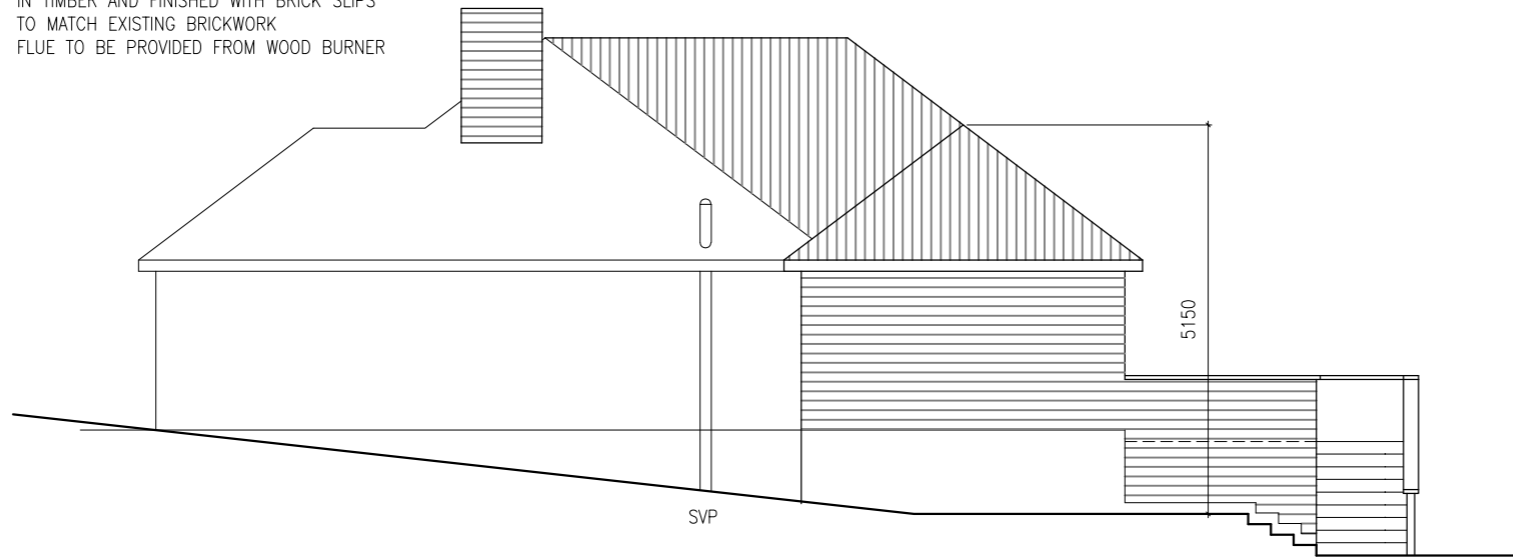

RIGHT ELEVATION

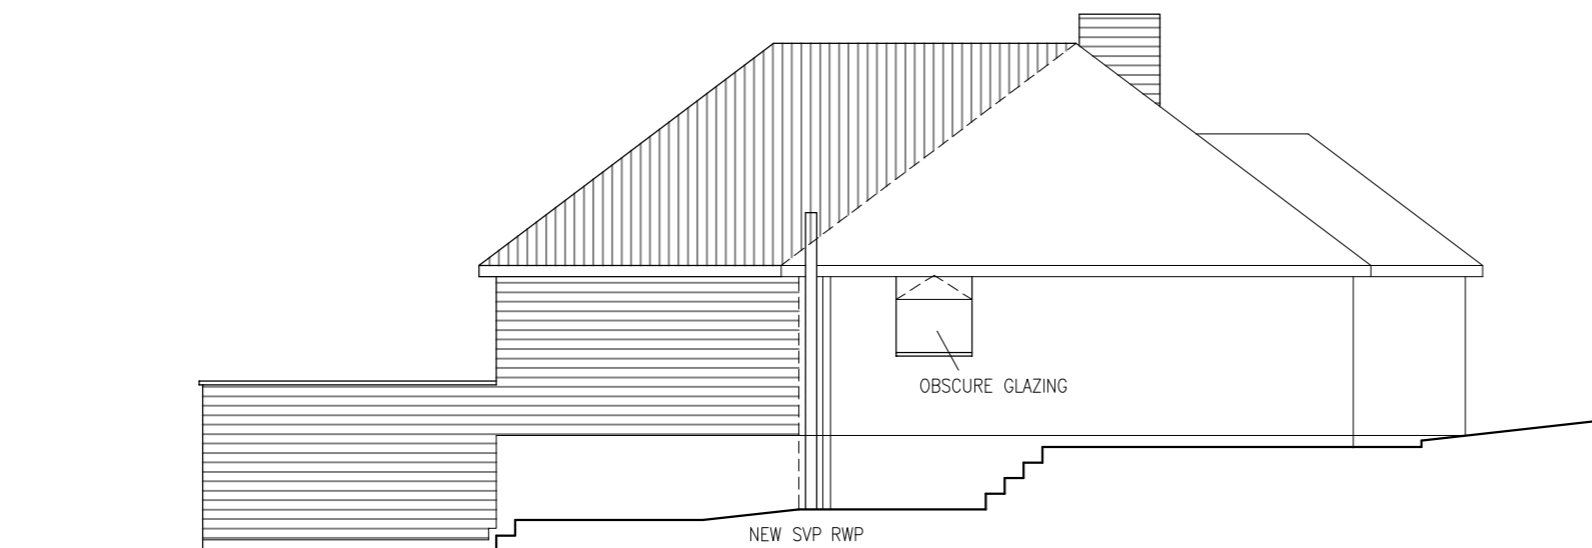

LEFT ELEVATION




SITE:
 45 LONGMEAD,
 LETCHWORTH G. C., HERTS. SG6 4HP.


PROPOSED SINGLE STOREY
 REAR & SIDE EXTENSIONS
 (PROPOSED)

SCALE:	1:100 (A3)	DRG No.	12821/08
--------	------------	---------	----------


REPLACEMENT CHIMNEY TO BE CONSTRUCTED
 IN TIMBER AND FINISHED WITH BRICK SLIPS
 TO MATCH EXISTING BRICKWORK
 FLUE TO BE PROVIDED FROM WOOD BURNER

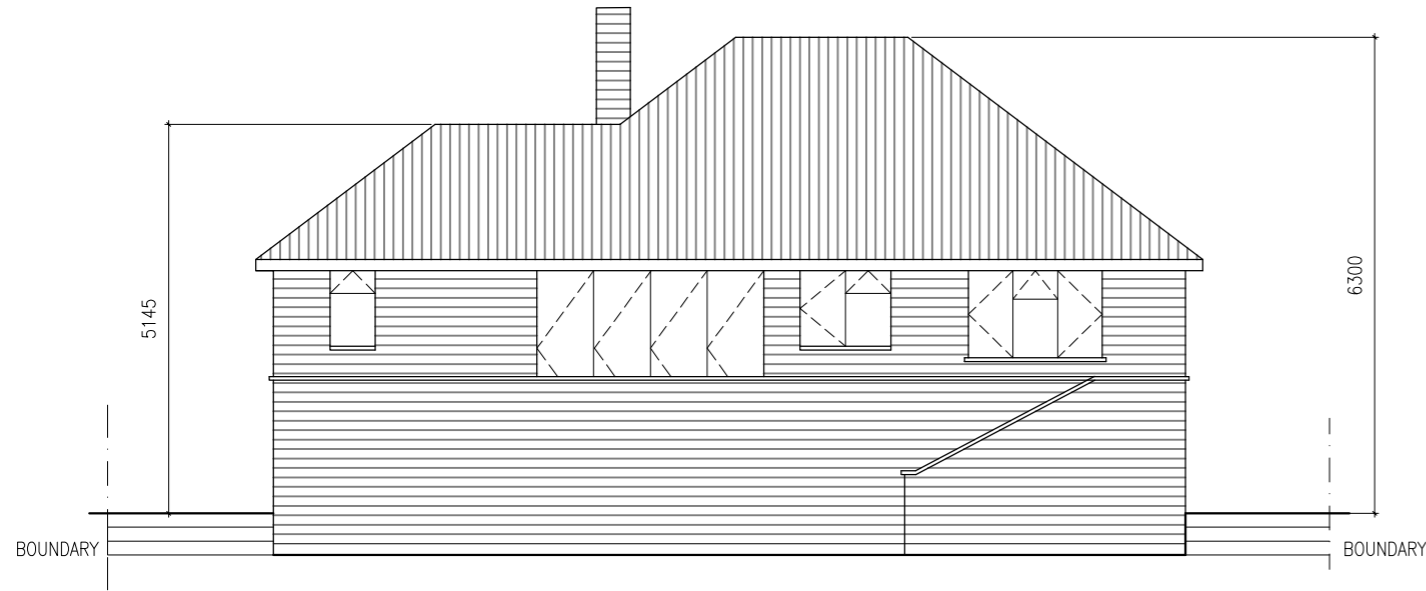

REAR ELEVATION

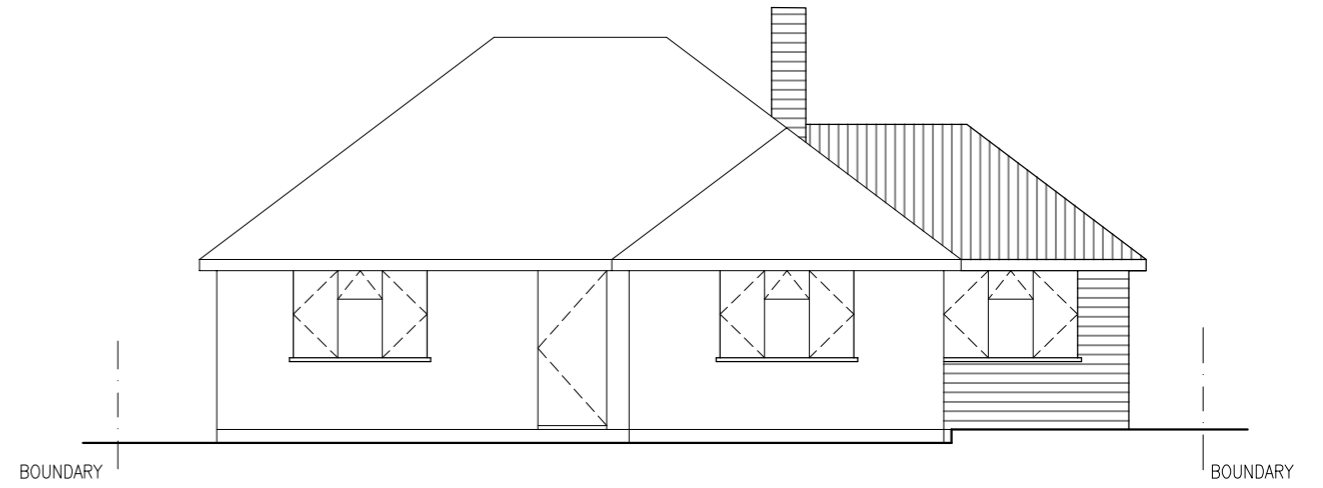

FRONT ELEVATION

 

SITE:
 45 LONGMEAD,
 LETCHWORTH G. C., HERTS. SG6 4HP.

PROPOSED SINGLE STOREY
 REAR & SIDE EXTENSIONS
 (PROPOSED)


SCALE:	1:100 (A3)	DRG No.	12821/07
--------	------------	---------	----------

BOUNDARY

BOUNDARY


BOUNDARY

BOUNDARY

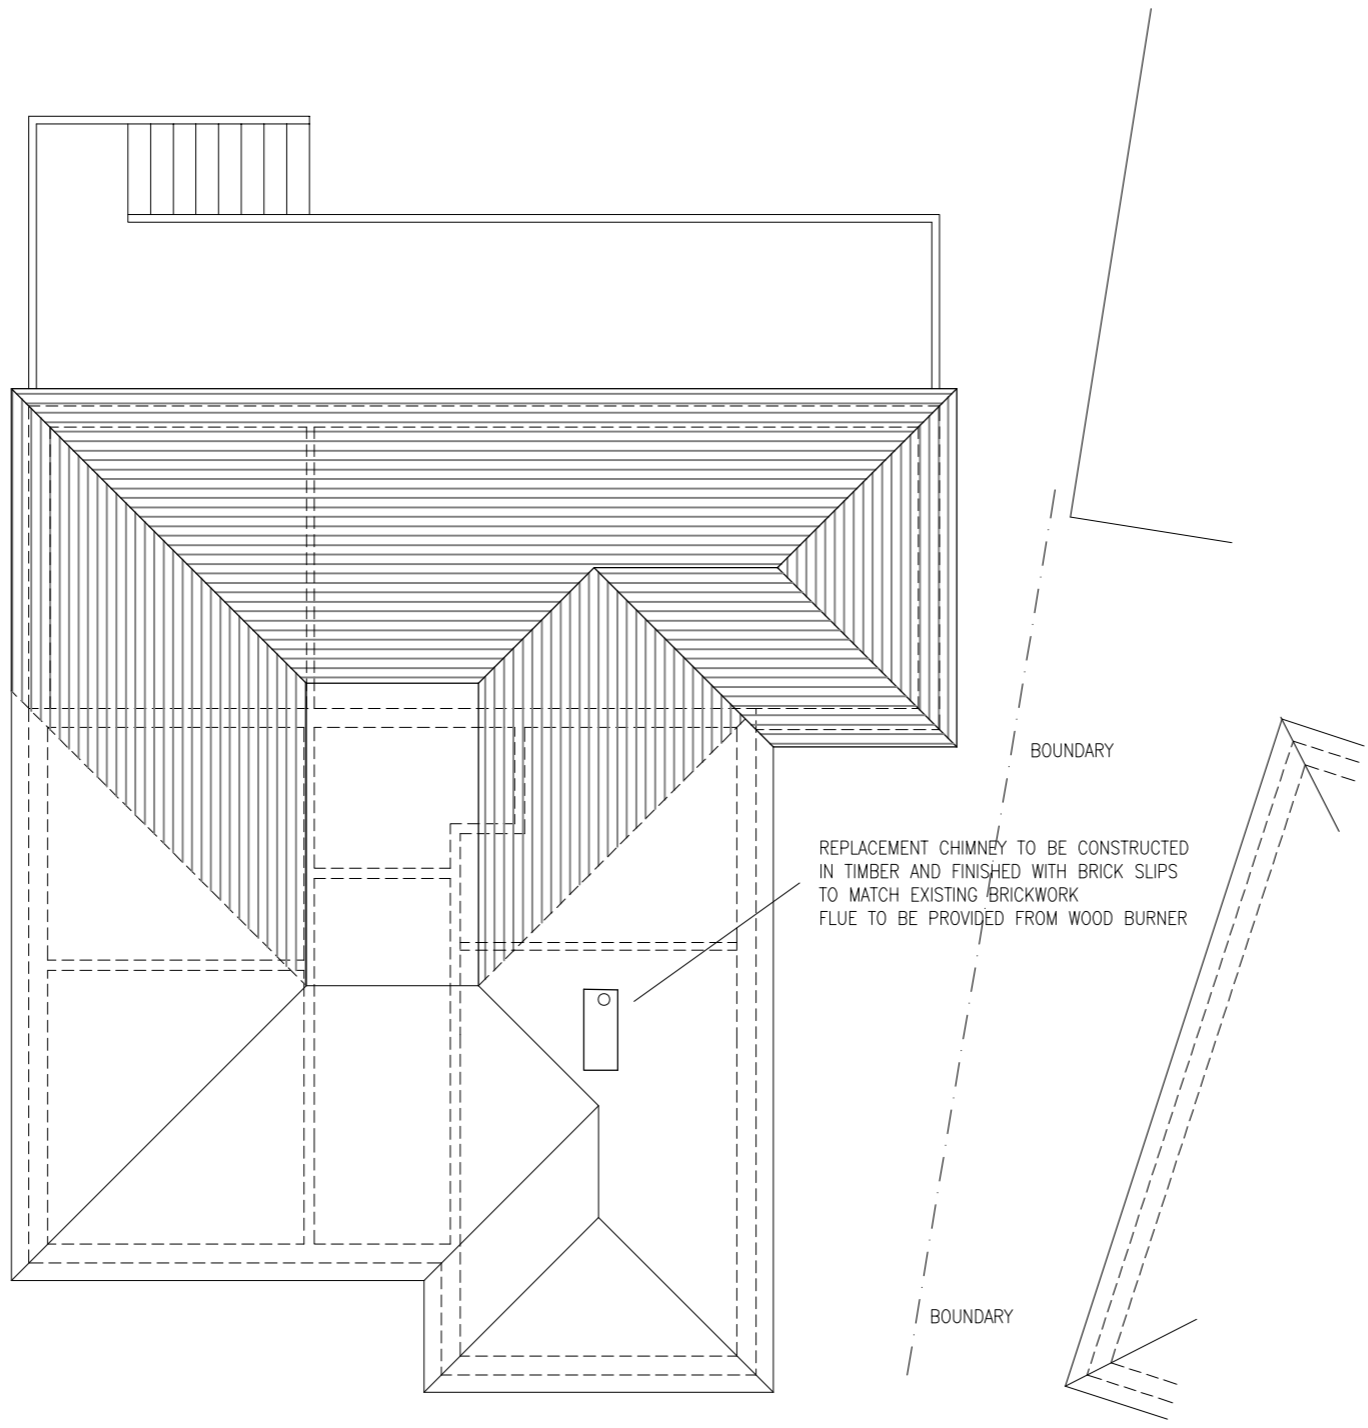

REPLACEMENT CHIMNEY TO BE CONSTRUCTED
 IN TIMBER AND FINISHED WITH BRICK SLIPS
 TO MATCH EXISTING BRICKWORK
 FLUE TO BE PROVIDED FROM WOOD BURNER

ROOF PLAN

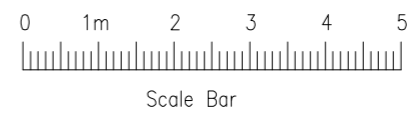


SITE:
 45 LONGMEAD,
 LETCHWORTH G. C., HERTS. SG6 4HP.

PROPOSED SINGLE STOREY
 REAR & SIDE EXTENSIONS
 (PROPOSED)


SCALE:	1:100 (A3)	DRG No.	12821/06
--------	------------	---------	----------

NOTES


1. BRICKWORK WALLS TO MATCH EXISTING
2. TILED ROOF TO MATCH EXISTING
3. WINDOWS TO BE REPLACED WITH EQUAL SIGHT LINES
4. FOR MATERIALS AND NOTES SEE SEPERATE SPECIFICATION SHEETS
5. ALL DIMENSIONS TO BE CHECKED ON SITE PRIOR TO CONSTRUCTION

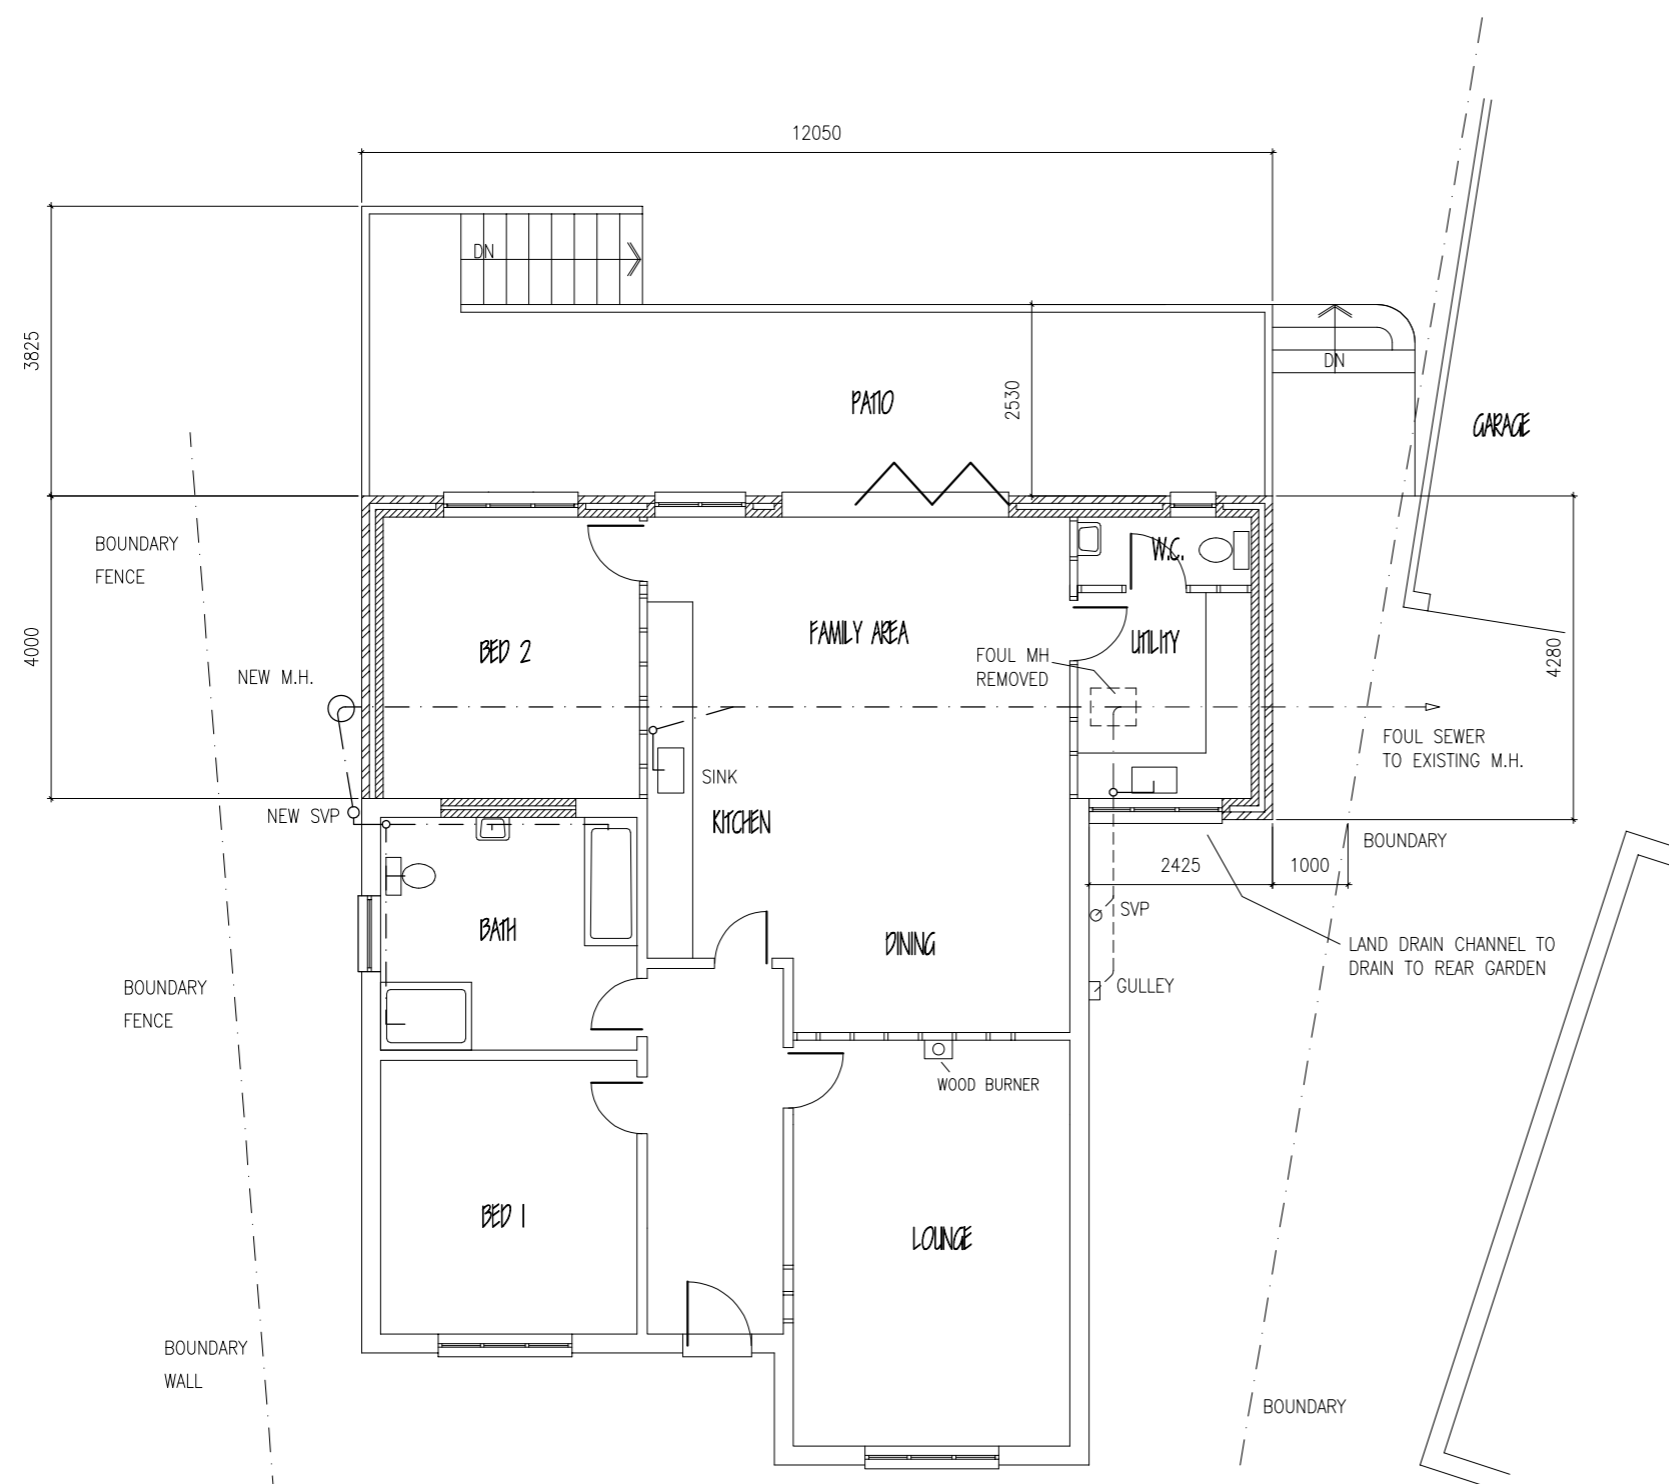


GROUND FLOOR PLAN

 


SITE: 45 LONGMEAD, LETCWORTH G. C., HERTS. SG6 4HP.			
PROPOSED SINGLE STOREY REAR & SIDE EXTENSIONS (PROPOSED)			
SCALE:	1:100 (A3)	DRG No.	12821/05

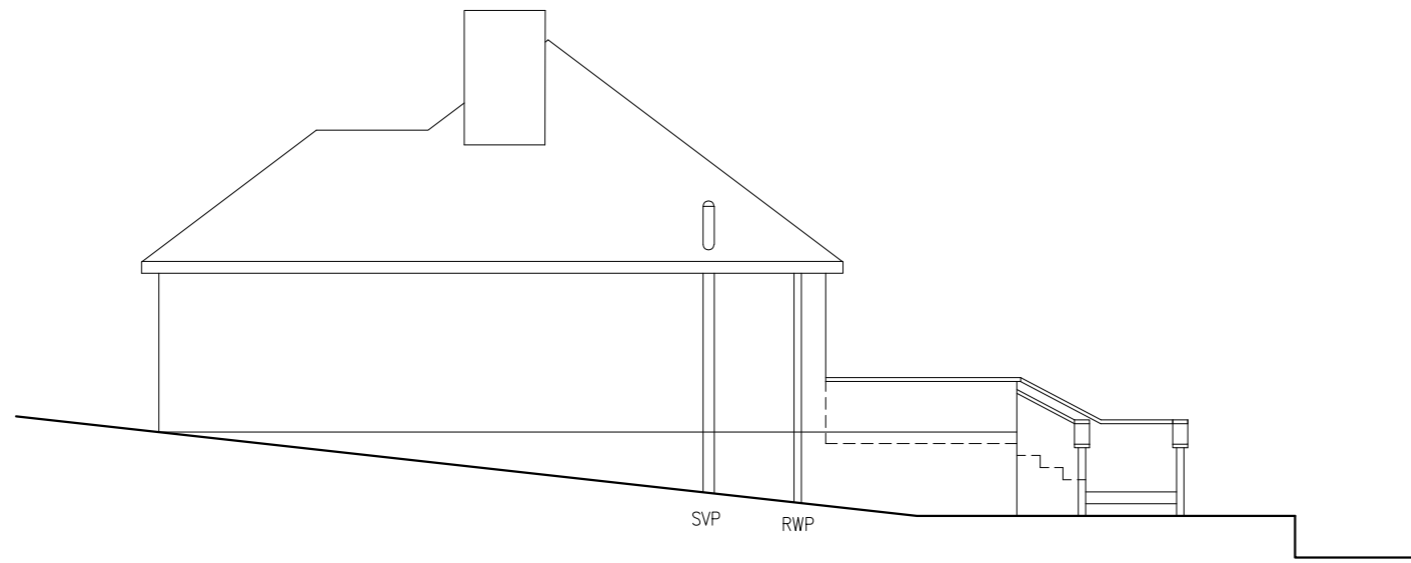

RIGHT ELEVATION

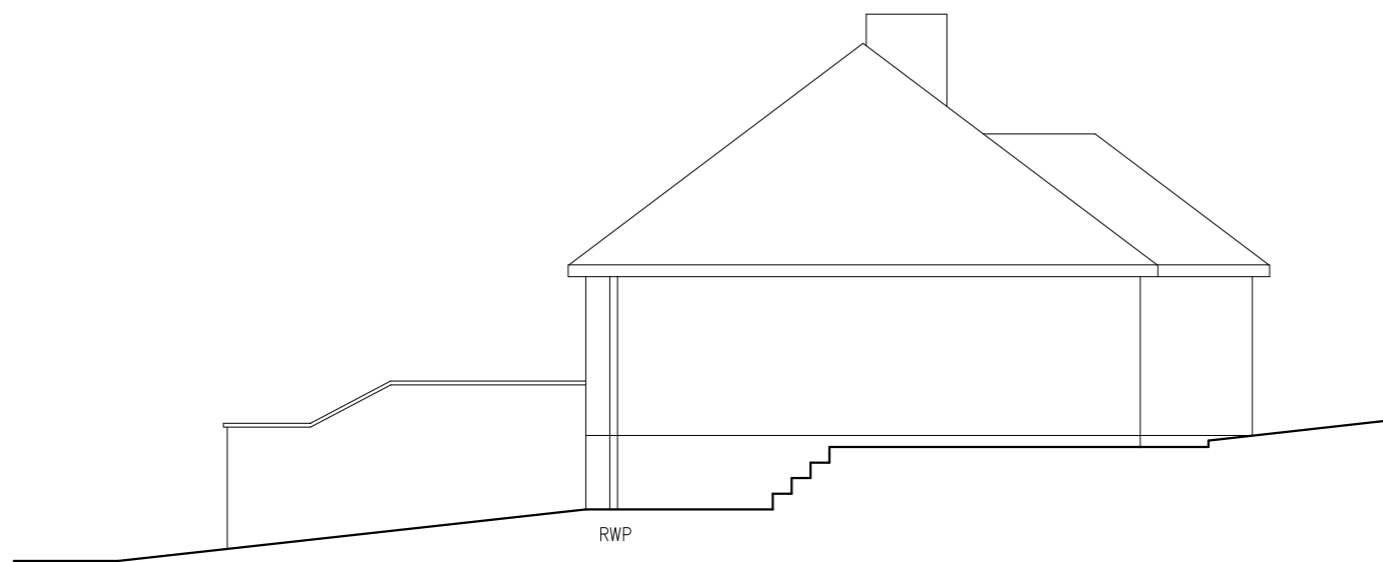


LEFT ELEVATION

 


SITE:
45 LONGMEAD,
LETCWORTH G. C., HERTS. SG6 4HP.

PROPOSED SINGLE STOREY
REAR & SIDE EXTENSIONS
(EXISTING)

SCALE:	1:100 (A3)	DRG No.	12821/04
--------	------------	---------	----------

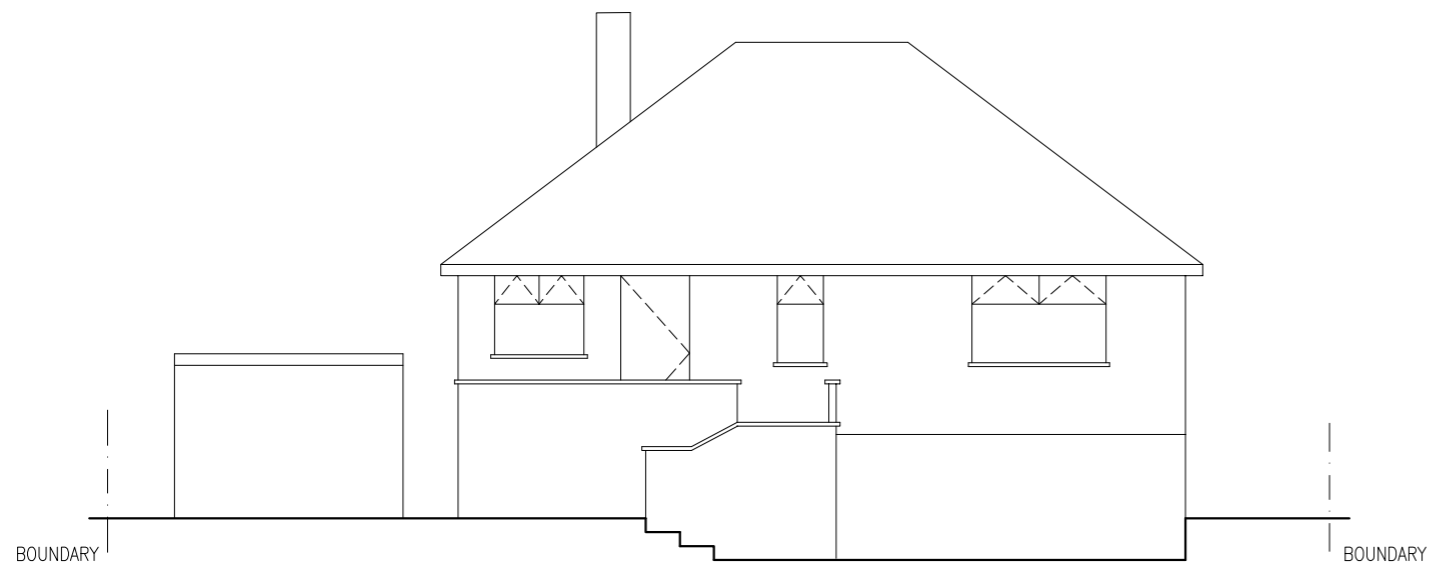

REAR ELEVATION

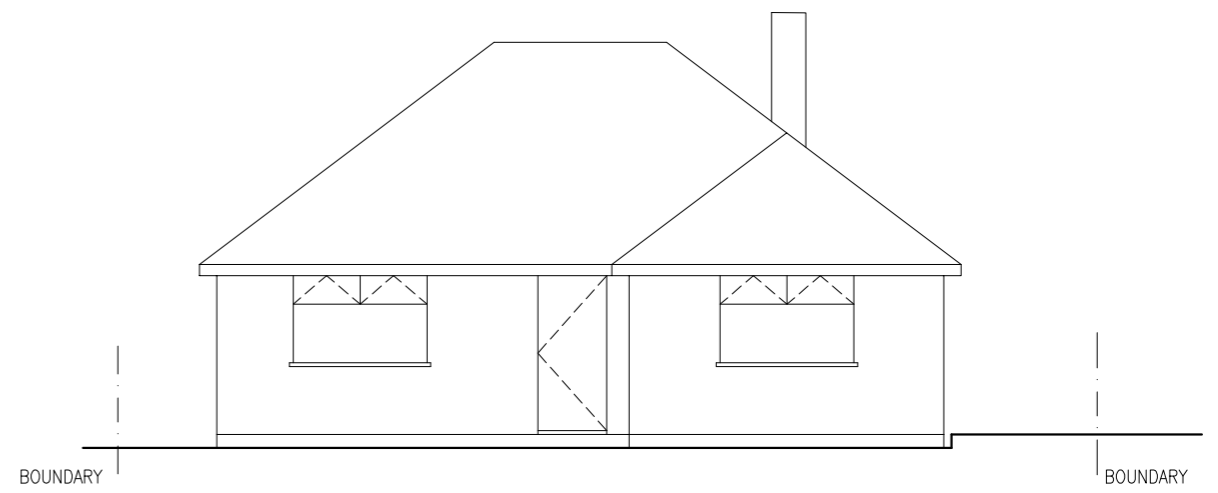

FRONT ELEVATION



SITE:
45 LONGMEAD,
LETCWORTH G. C., HERTS. SG6 4HP.

PROPOSED SINGLE STOREY
REAR & SIDE EXTENSIONS
(EXISTING)


SCALE:	1:100 (A3)	DRG No.	12821/03
--------	------------	---------	----------

BOUNDARY


BOUNDARY

BOUNDARY

BOUNDARY

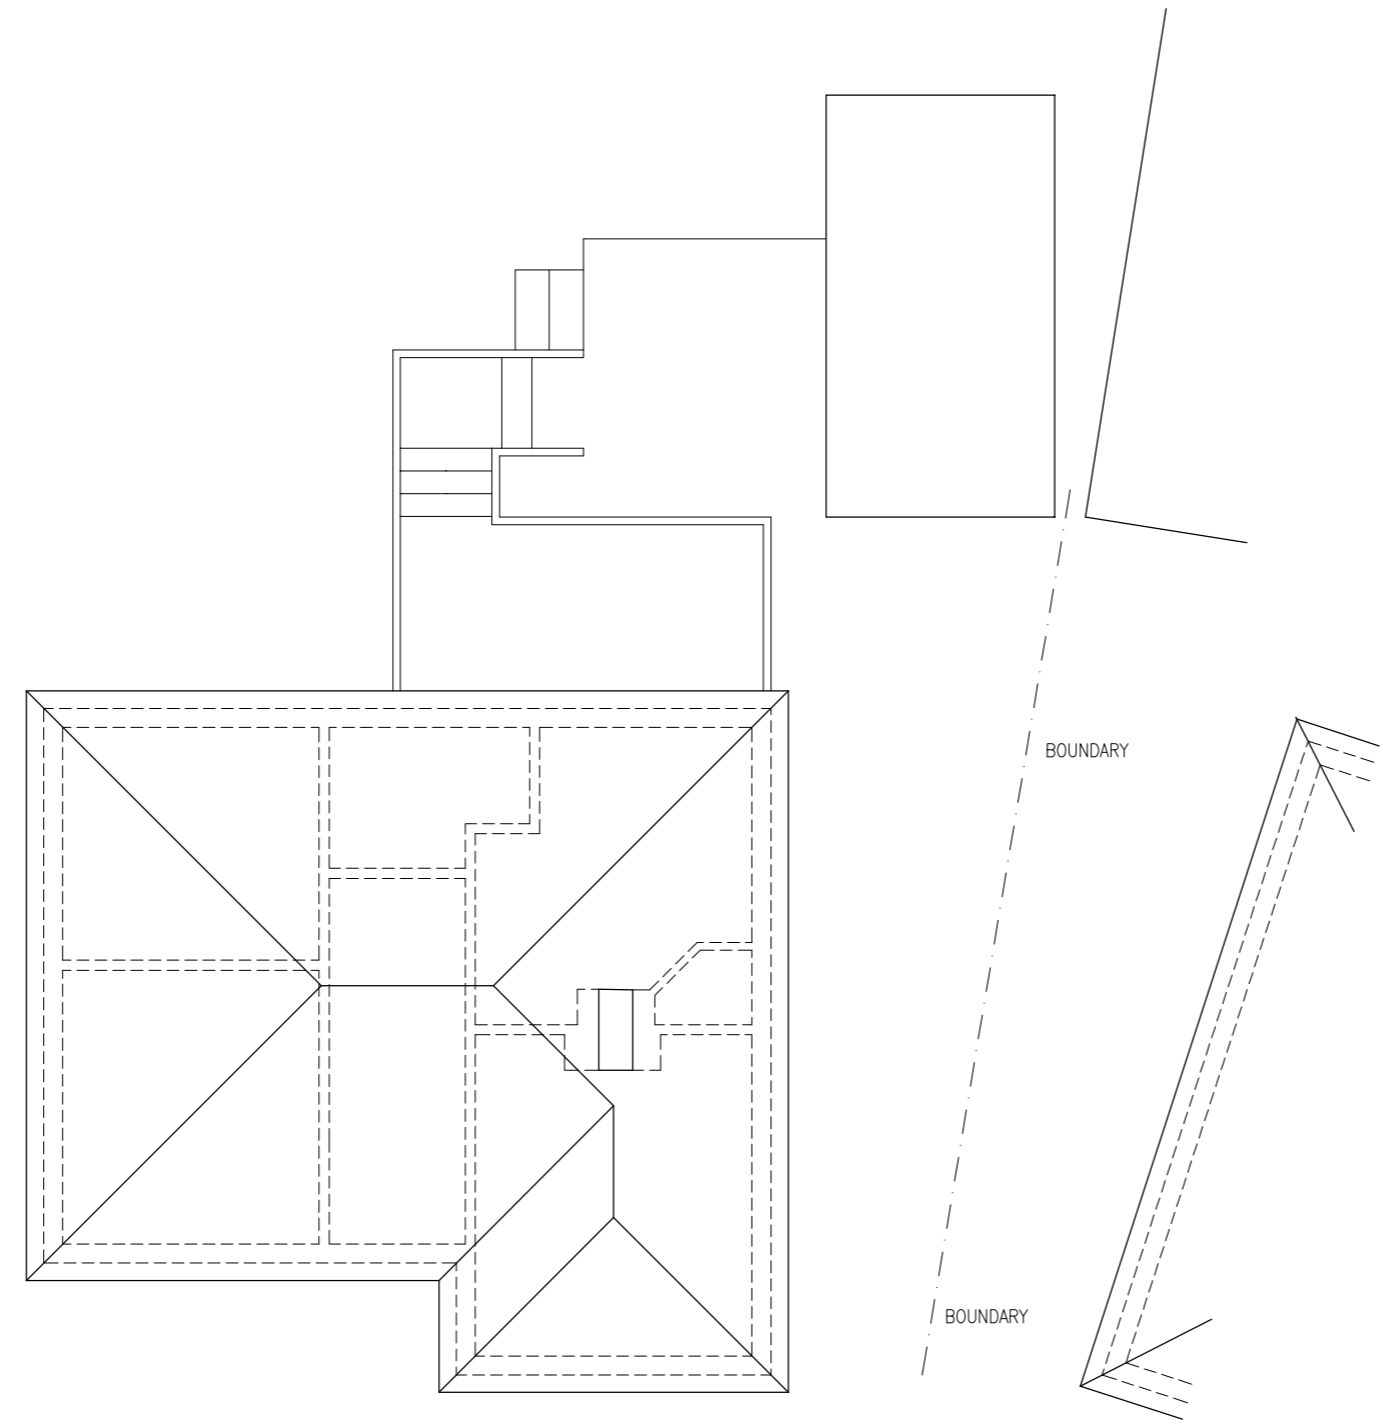


ROOF PLAN

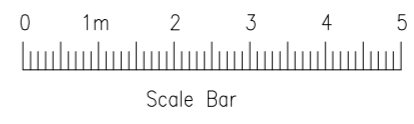

SITE:
 45 LONGMEAD,
 LETCHWORTH G. C., HERTS. SG6 4HP.

PROPOSED SINGLE STOREY
 REAR & SIDE EXTENSIONS
 (EXISTING)

SCALE:	1:100 (A3)	DRG No.	12821/02
--------	------------	---------	----------

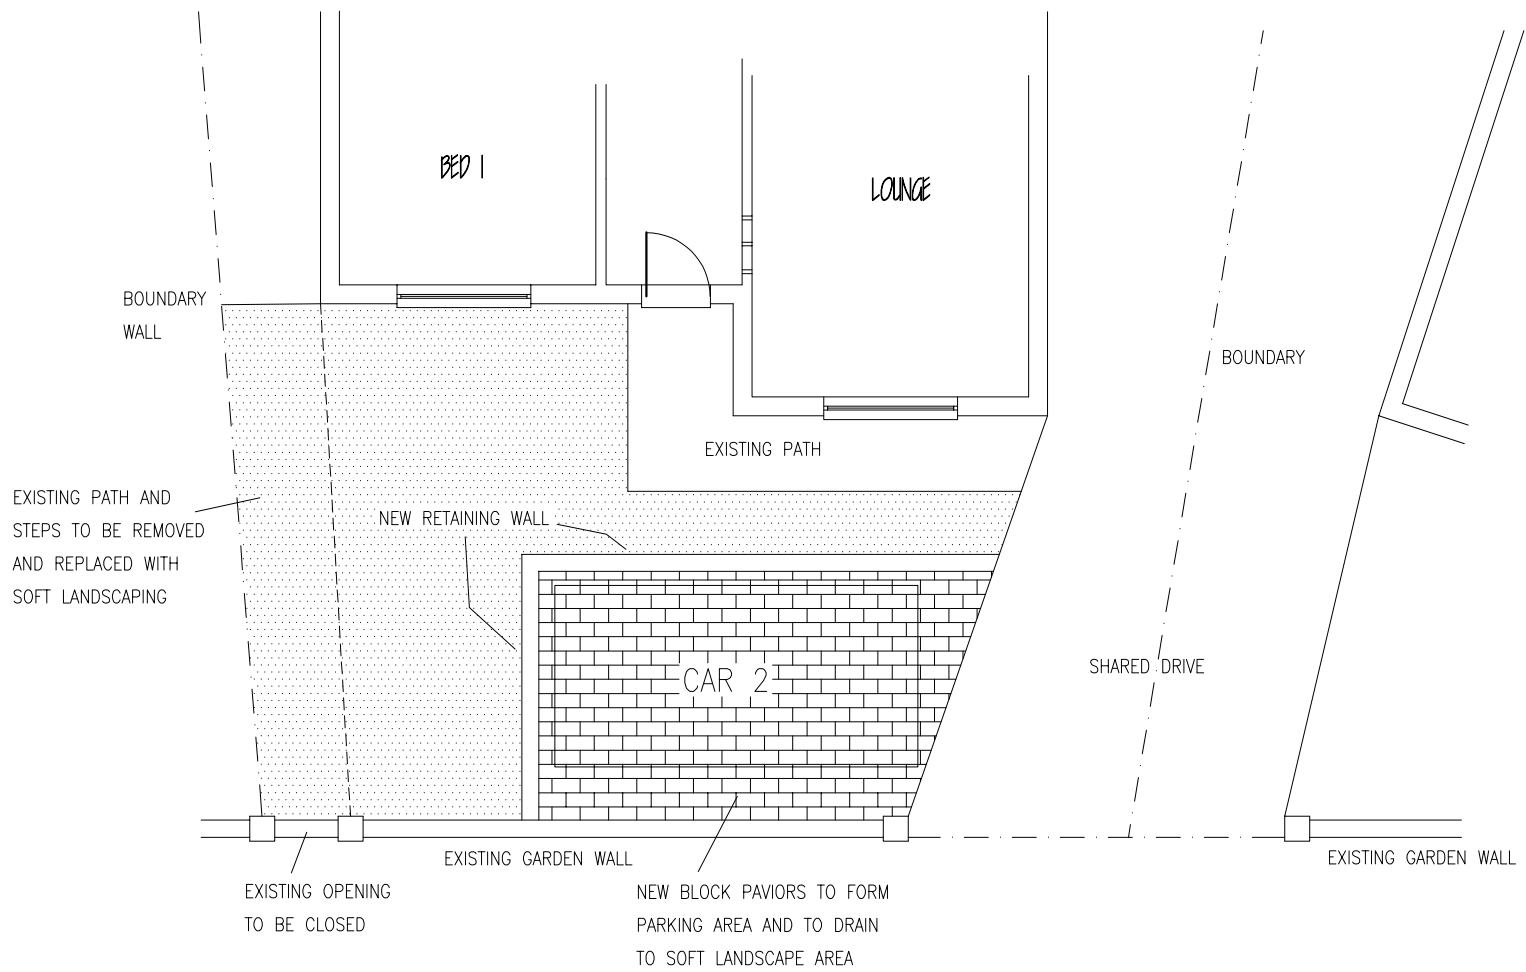

FRONT GARDEN PLAN
1:100 (A4)