


Wilbury Road

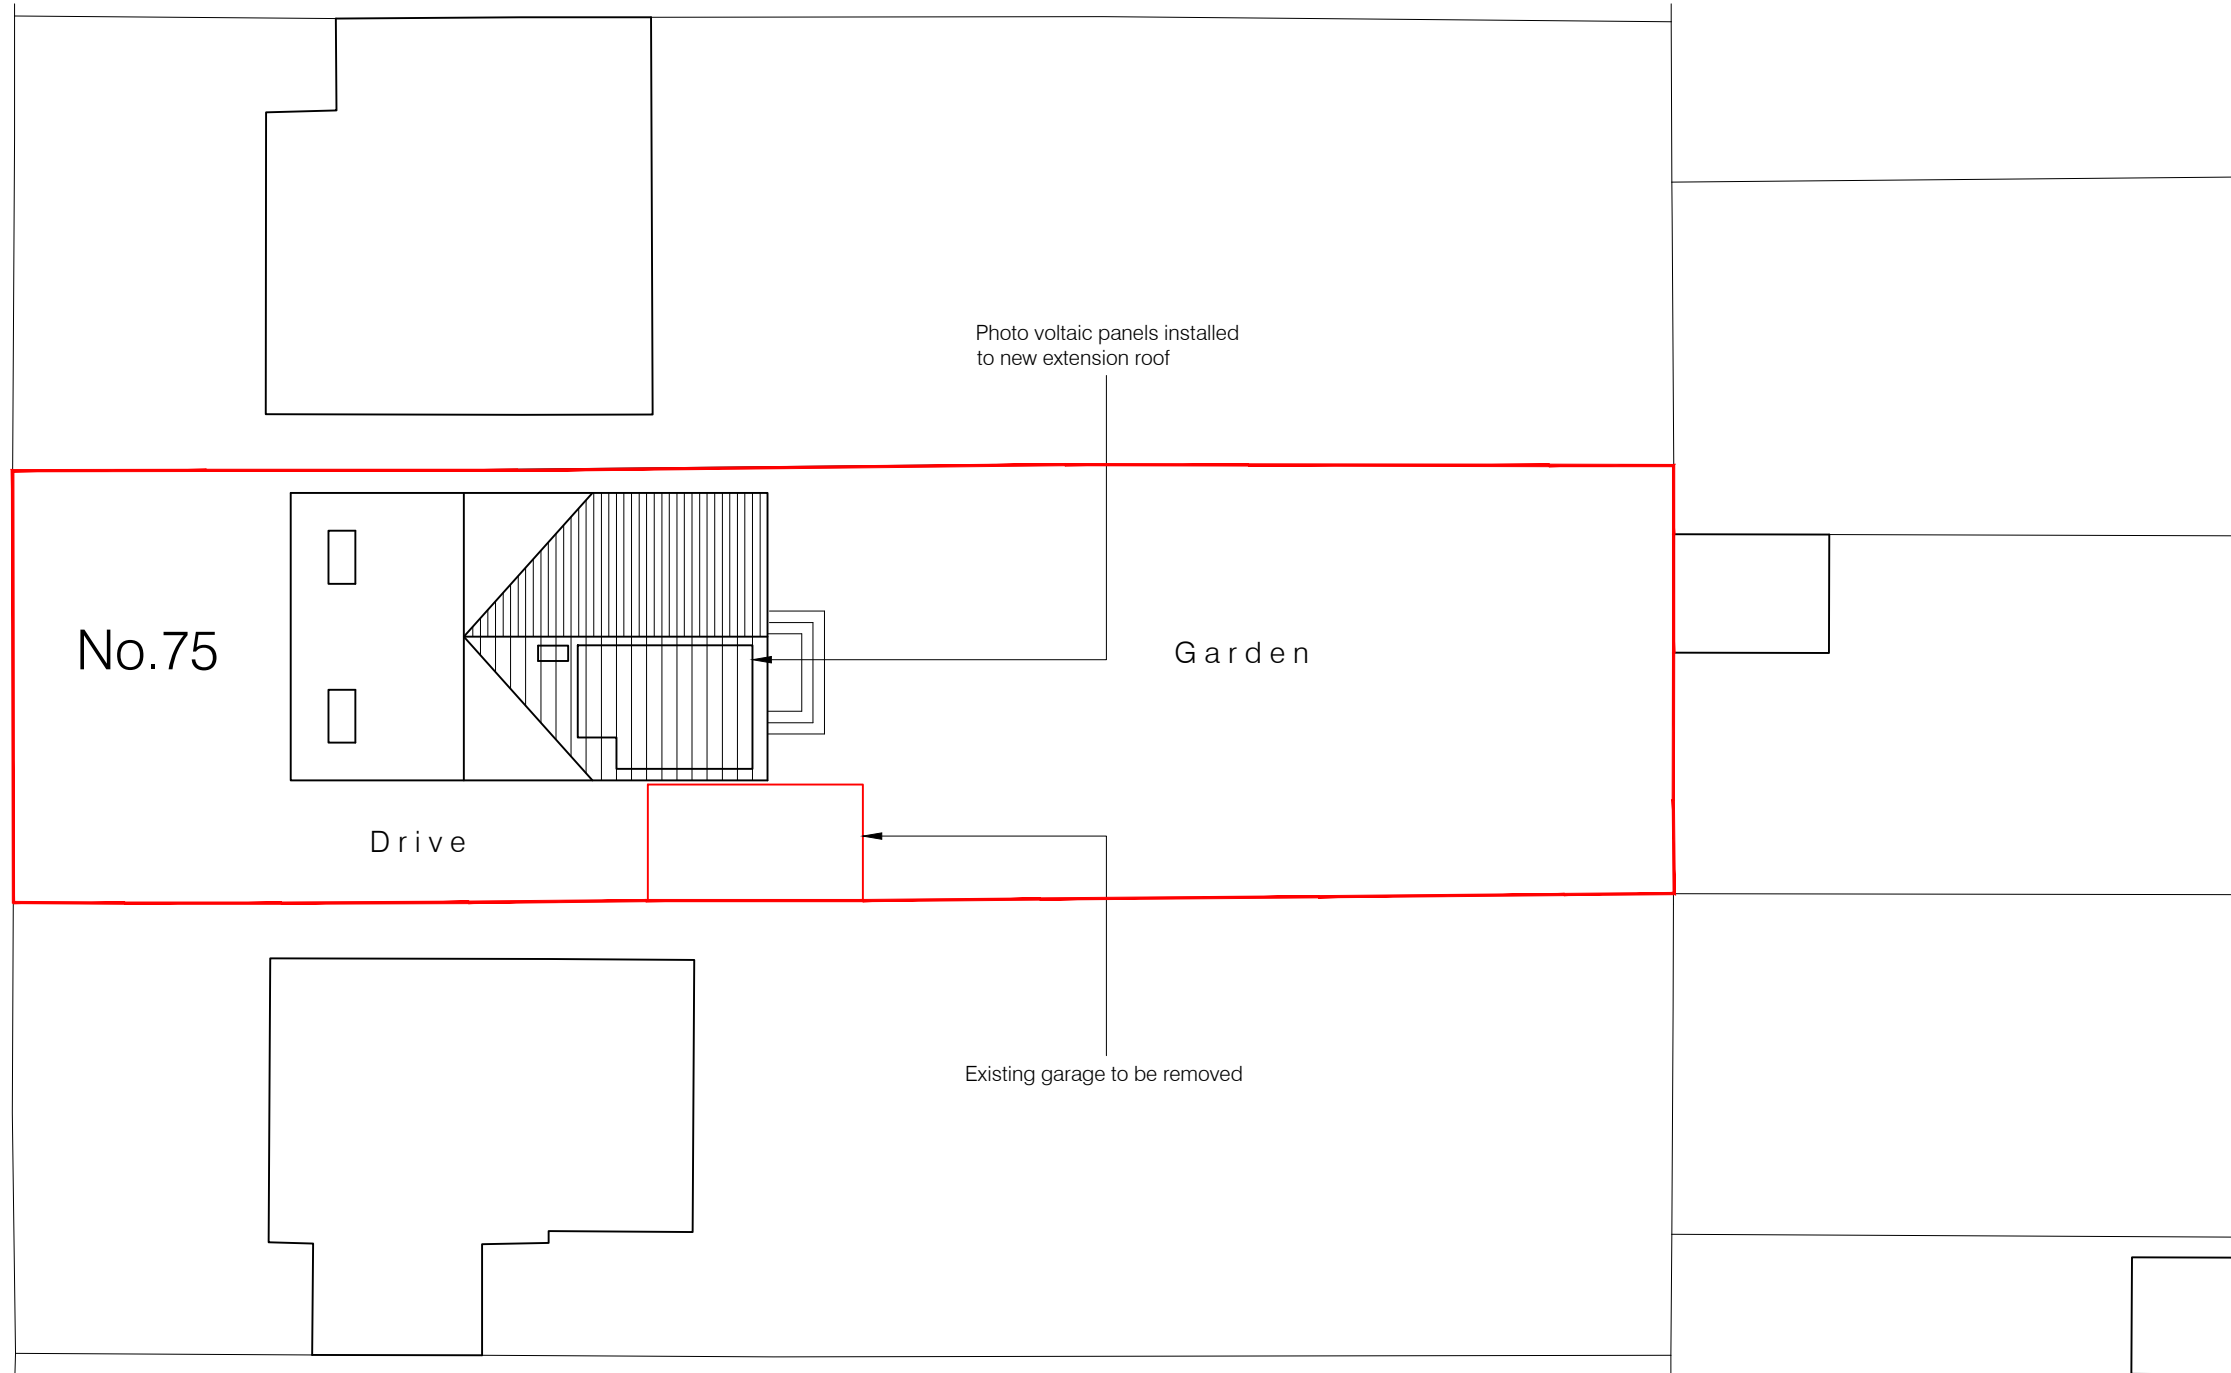

Site & Block Plan - scale 1:200

Notes


Setting Out Dimensions;
All dimensions and levels shown on drawings to be checked prior to commencement of work, any discrepancies to be reported to the Architect.

This drawing is PRELIMINARY only and subject to detailed design and all statutory approvals



Ordnance Survey, (c) Crown Copyright 2021. All rights reserved. Licence number 10002243

Site Location Plan - scale 1:1250

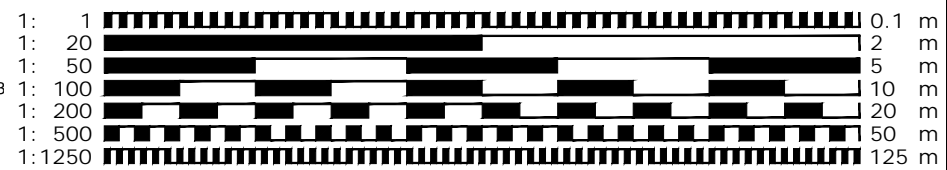

CONTRACT
Proposed Extension & Alterations
75 Wilbury Road, Letchworth Garden
City, Hertfordshire


DRAWING TITLE
Site Location and Block Plans

SCALE varies@A3 DRAWING NUMBER REVISION


DATE June 2021 PO1

DRAWN JEI

JOB NUMBER GT-01 CHECKED BY

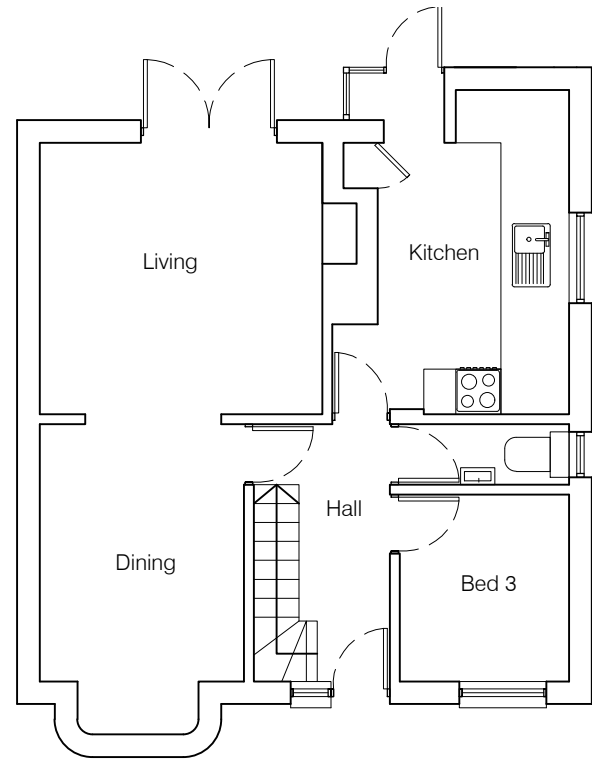

Ground Floor Plan


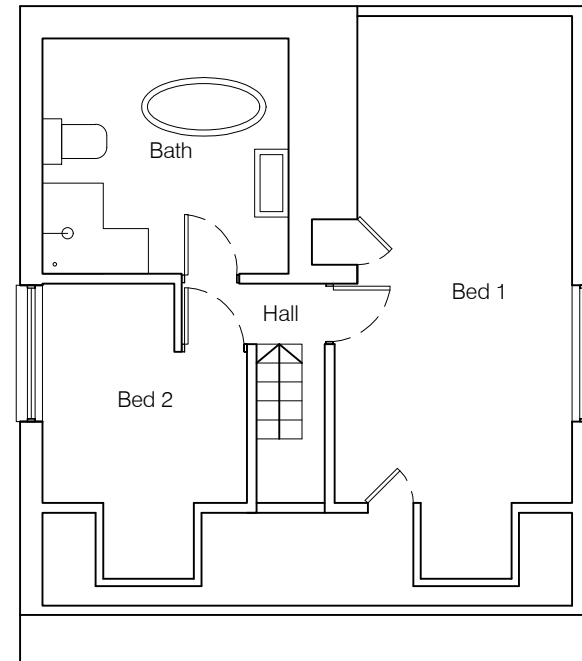


First Floor Plan

Notes

Setting Out Dimensions;
All dimensions and levels shown on drawings to be checked prior to commencement of work, any discrepancies to be reported to the Architect.

This drawing is PRELIMINARY only and subject to detailed design and all statutory approvals

 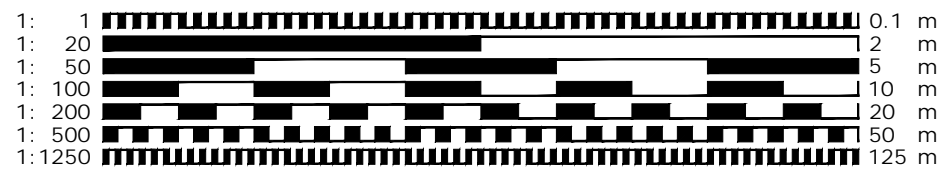

CONTRACT
Proposed Extension & Alterations
75 Wilbury Road, Letchworth Garden
City, Hertfordshire


DRAWING TITLE
Existing Floor Plans


SCALE 1:100@A3 DRAWING NUMBER REVISION

DATE June 2021 PO2


DRAWN CHECKED BY

JOB NUMBER GT-01

 

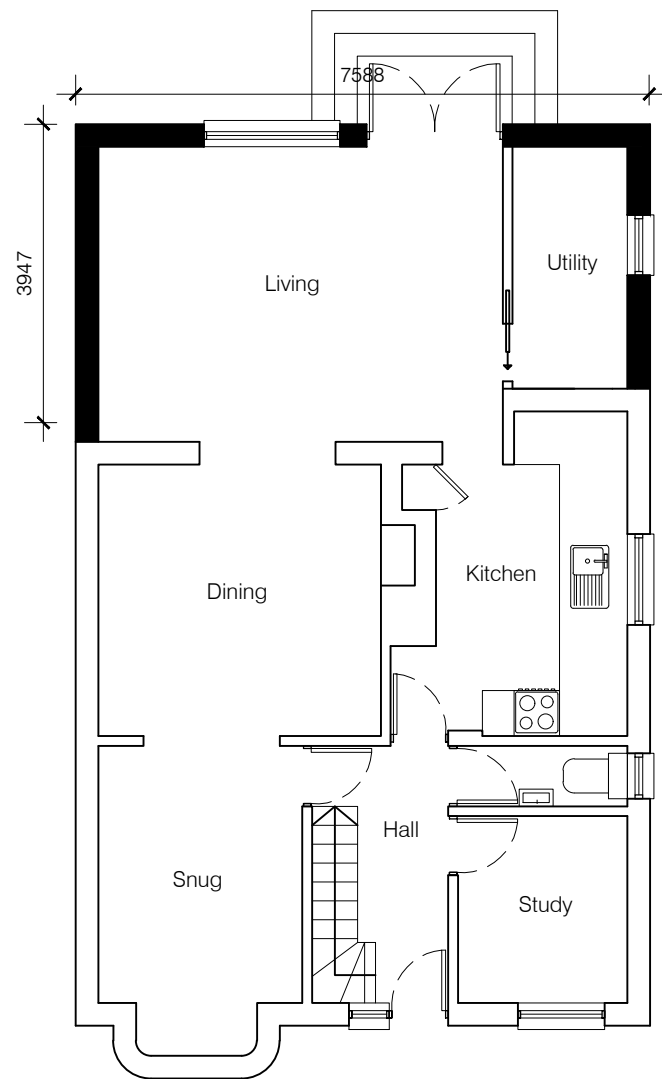

Ground Floor Plan

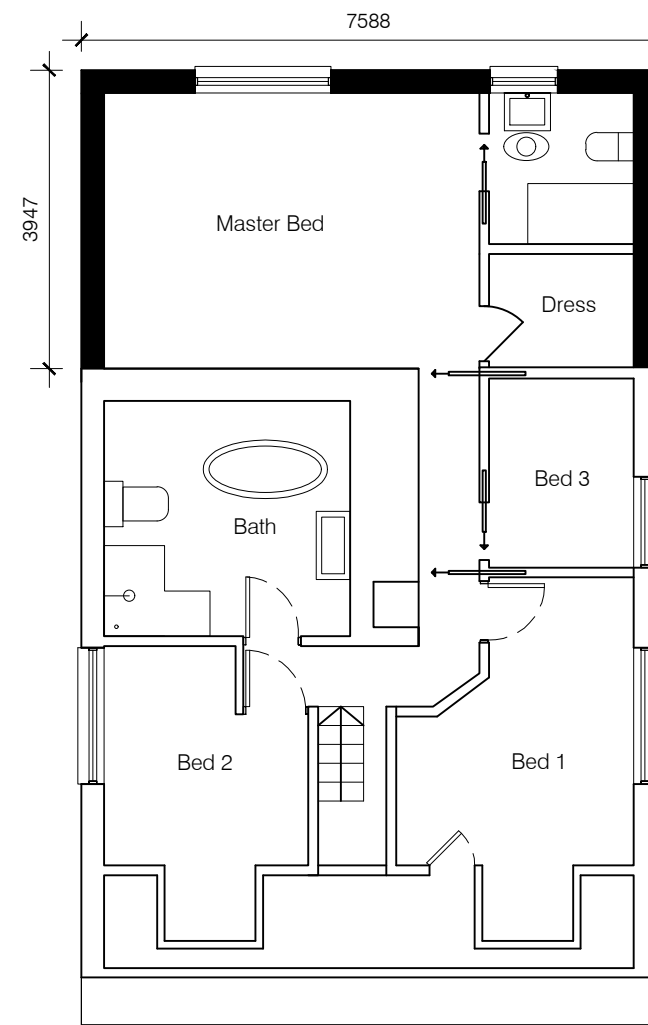


First Floor Plan


Notes

Setting Out Dimensions;
All dimensions and levels shown on drawings to be checked prior to commencement of work, any discrepancies to be reported to the Architect.


This drawing is PRELIMINARY only and subject to detailed design and all statutory approvals

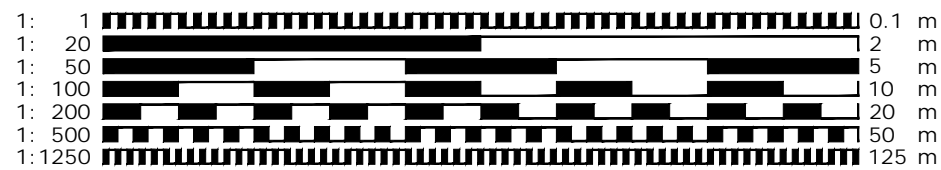


CONTRACT		
Proposed Extension & Alterations		
75 Wilbury Road, Letchworth Garden		
City, Hertfordshire		
DRAWING TITLE		
Proposed Floor Plans		
SCALE	1:100@A3	DRAWING NUMBER
DATE	June 2021	PO3 - OPTION 1
DRAWN		CHECKED BY
JOB NUMBER	GT-01	

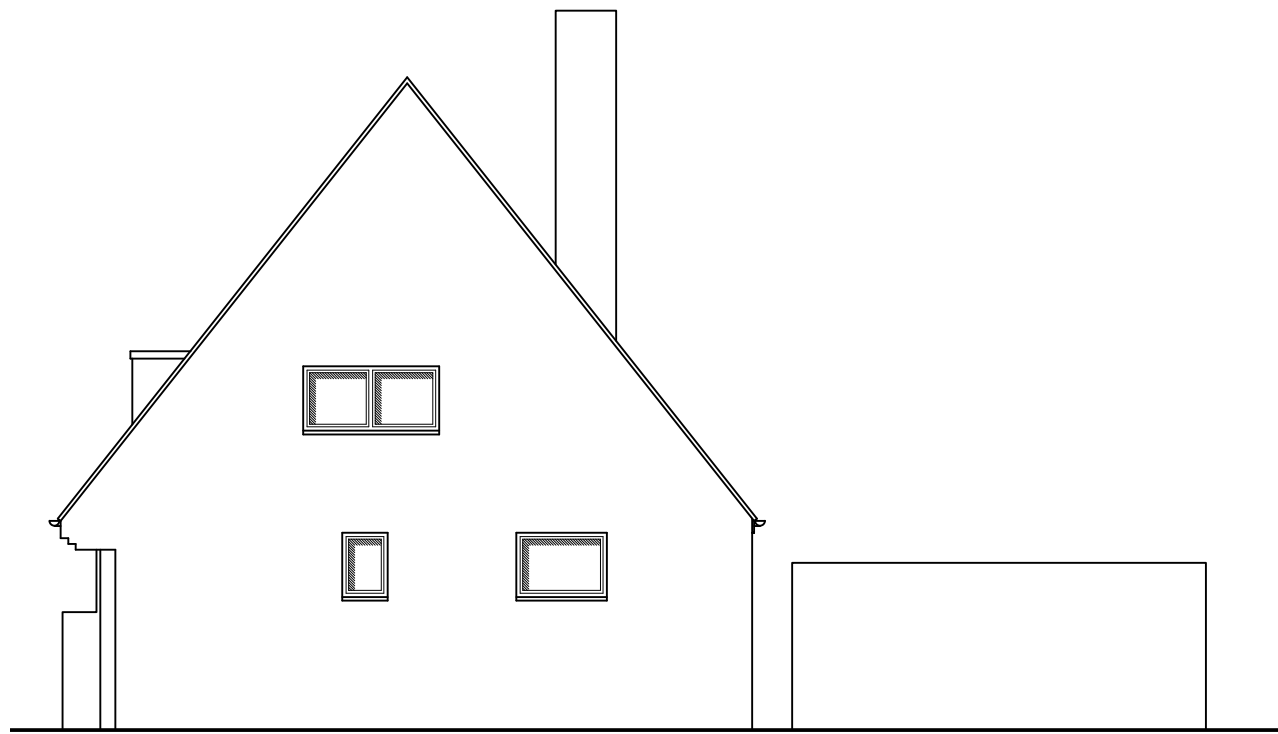

Side Elevation

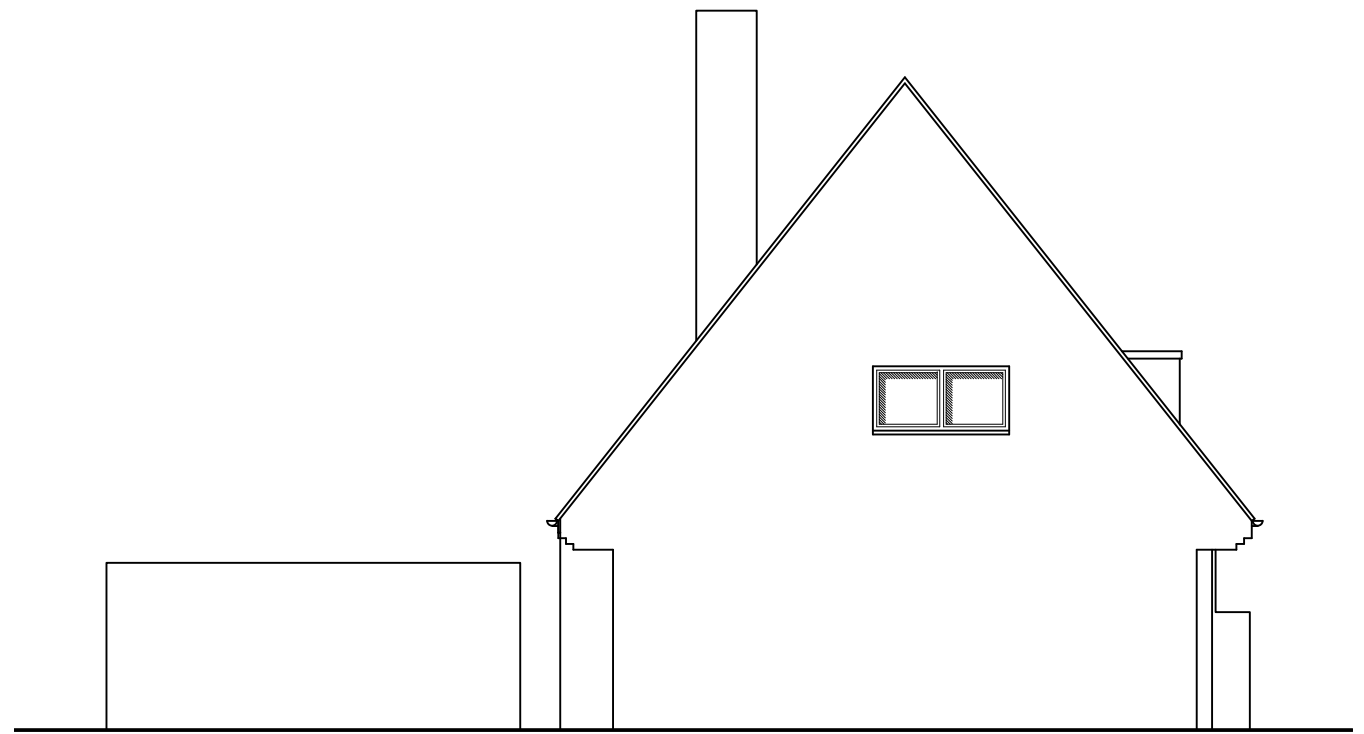

Side Elevation

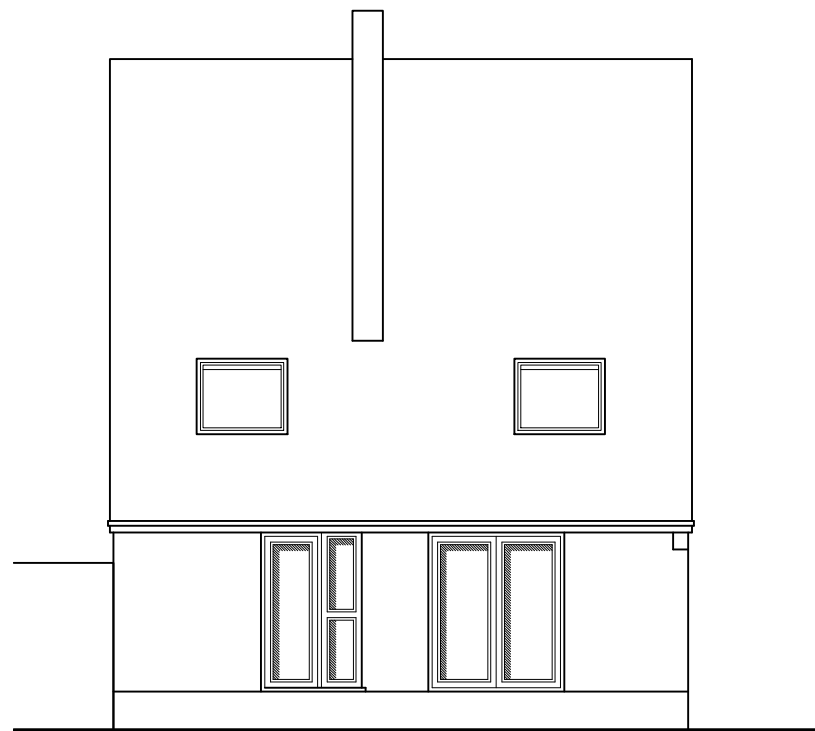



Rear Elevation

Notes

Setting Out Dimensions;
All dimensions and levels shown on drawings to be checked prior to commencement of work, any discrepancies to be reported to the Architect.

Subject to Statutory Approvals

Client to serve Party Wall Notice as required

 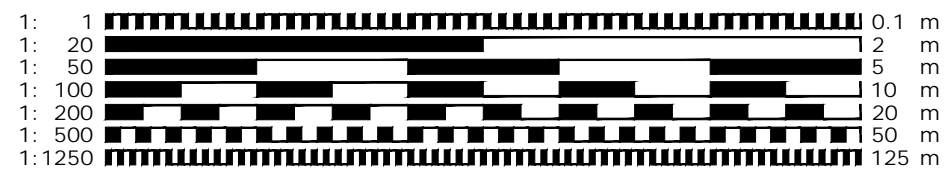

CONTRACT
Proposed Extension & Alterations
75 Wilbury Road, Letchworth Garden
City, Hertfordshire



DRAWING TITLE
Existing Elevations

SCALE 1:100@A3 DRAWING NUMBER PO4 REVISION

DATE June 2021

DRAWN


JOB NUMBER GT-01 CHECKED BY

  




Side Elevation

- New extension roof finished in matching plain tiles
- Photo voltaic panels installed to new extension roof
- New half round rainwater goods to match existing style
- New external walls constructed from matching brick

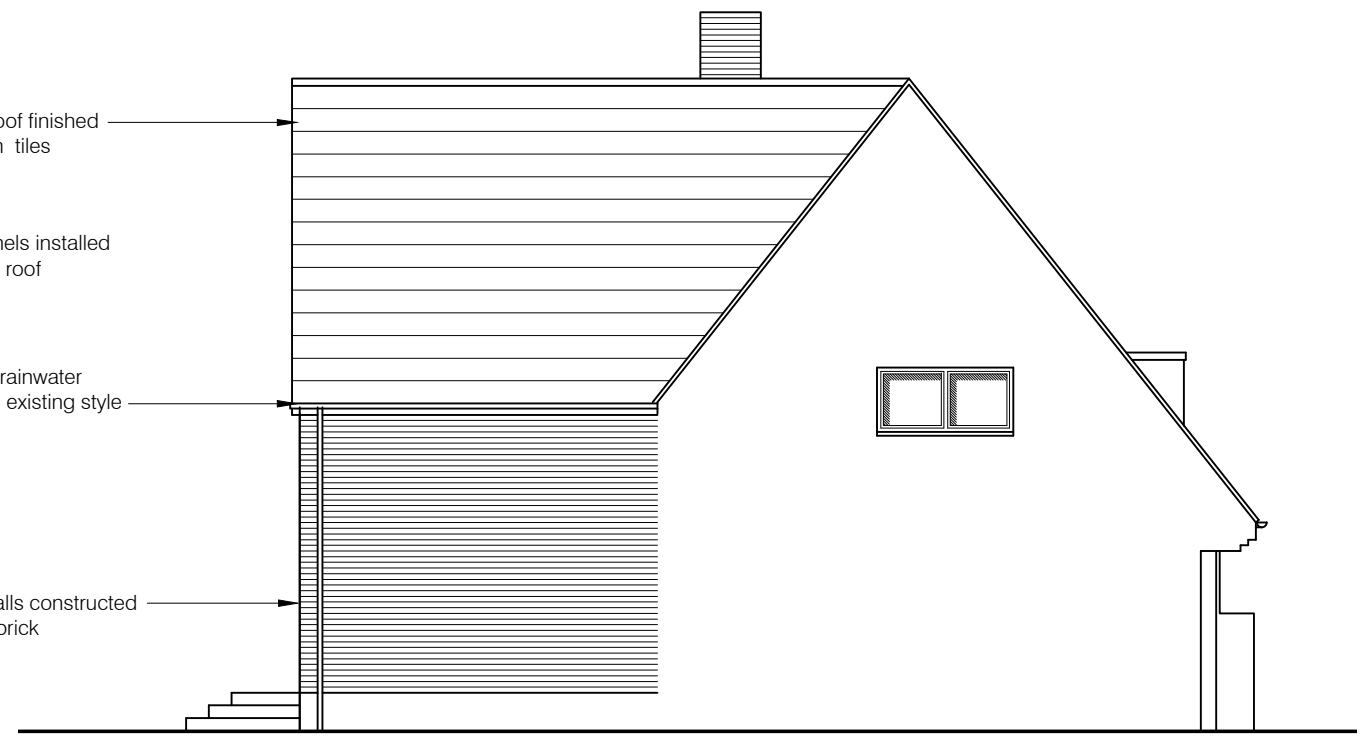

Side Elevation

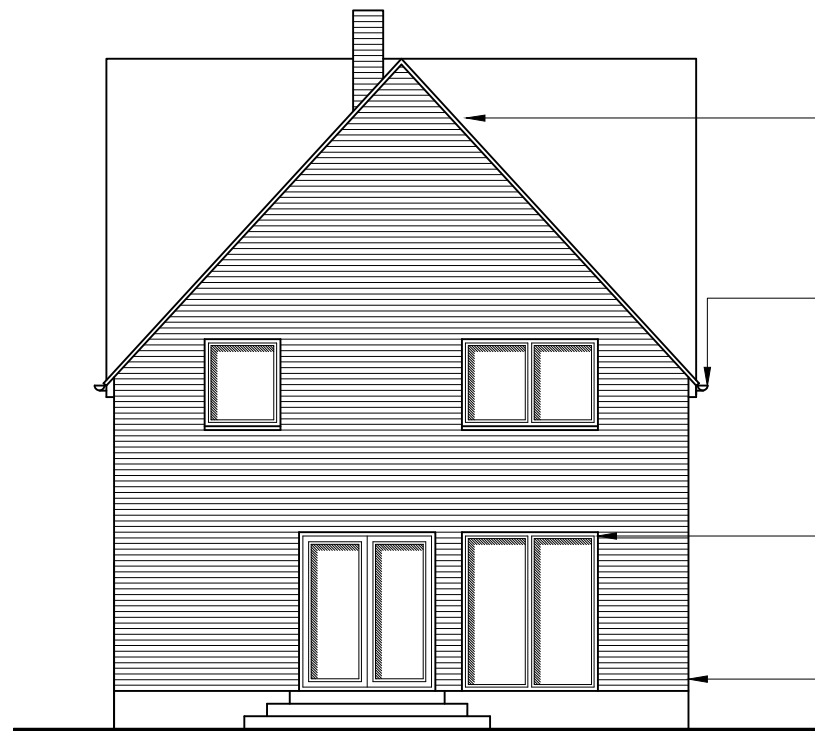

Rear Elevation


- New extension roof finished in matching plain tiles
- New half round rainwater goods to match existing style
- White upvc windows to be installed to new extension
- New external walls constructed from matching brick

Notes

Setting Out Dimensions;
All dimensions and levels shown on drawings to be checked prior to commencement of work, any discrepancies to be reported to the Architect.

Subject to Statutory Approvals

Client to serve Party Wall Notice as required

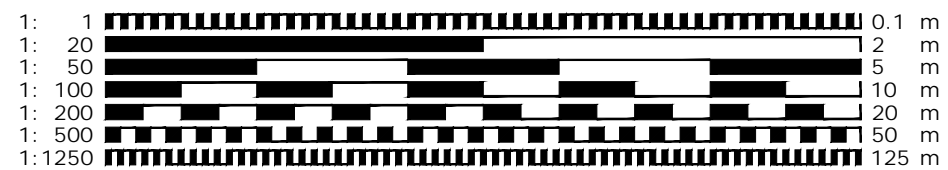

CONTRACT
Proposed Extension & Alterations
75 Wilbury Road, Letchworth Garden
City, Hertfordshire

DRAWING TITLE
Proposed Elevations

SCALE 1:100@A3 DRAWING NUMBER REVISION

DATE June 2021 PO5 -

DRAWN

JOB NUMBER GT-01 CHECKED BY