




 



EXISTING REAR ELEVATION
scale 1:100

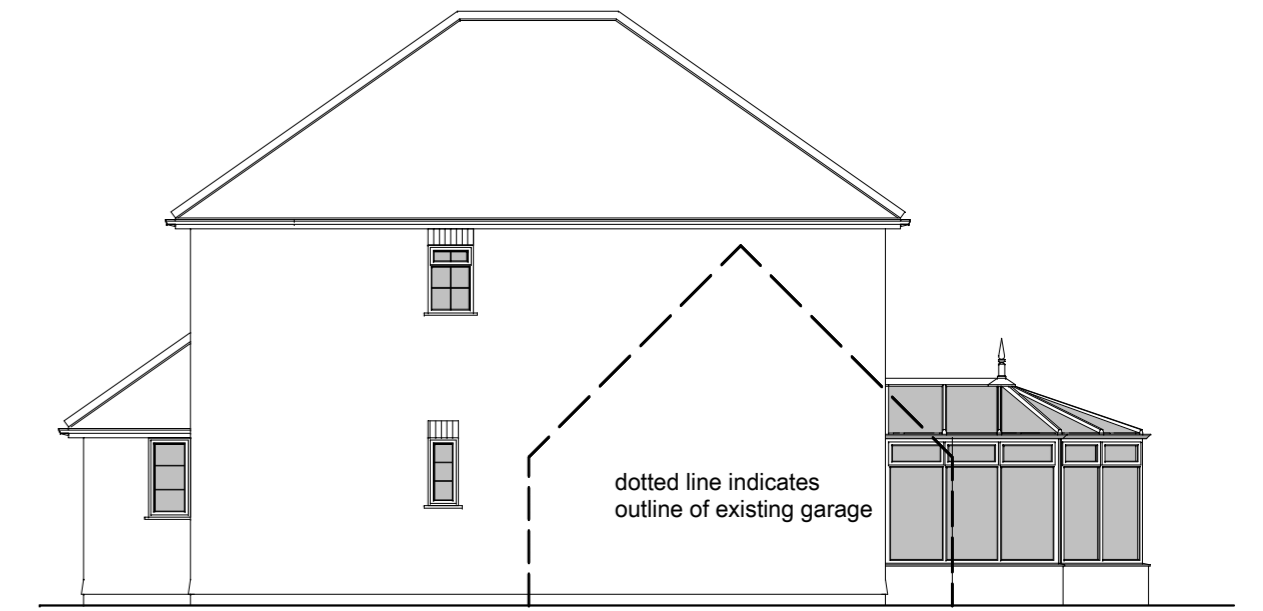



EXISTING SIDE ELEVATION
scale 1:100

 

EXISTING SIDE ELEVATION
scale 1:100

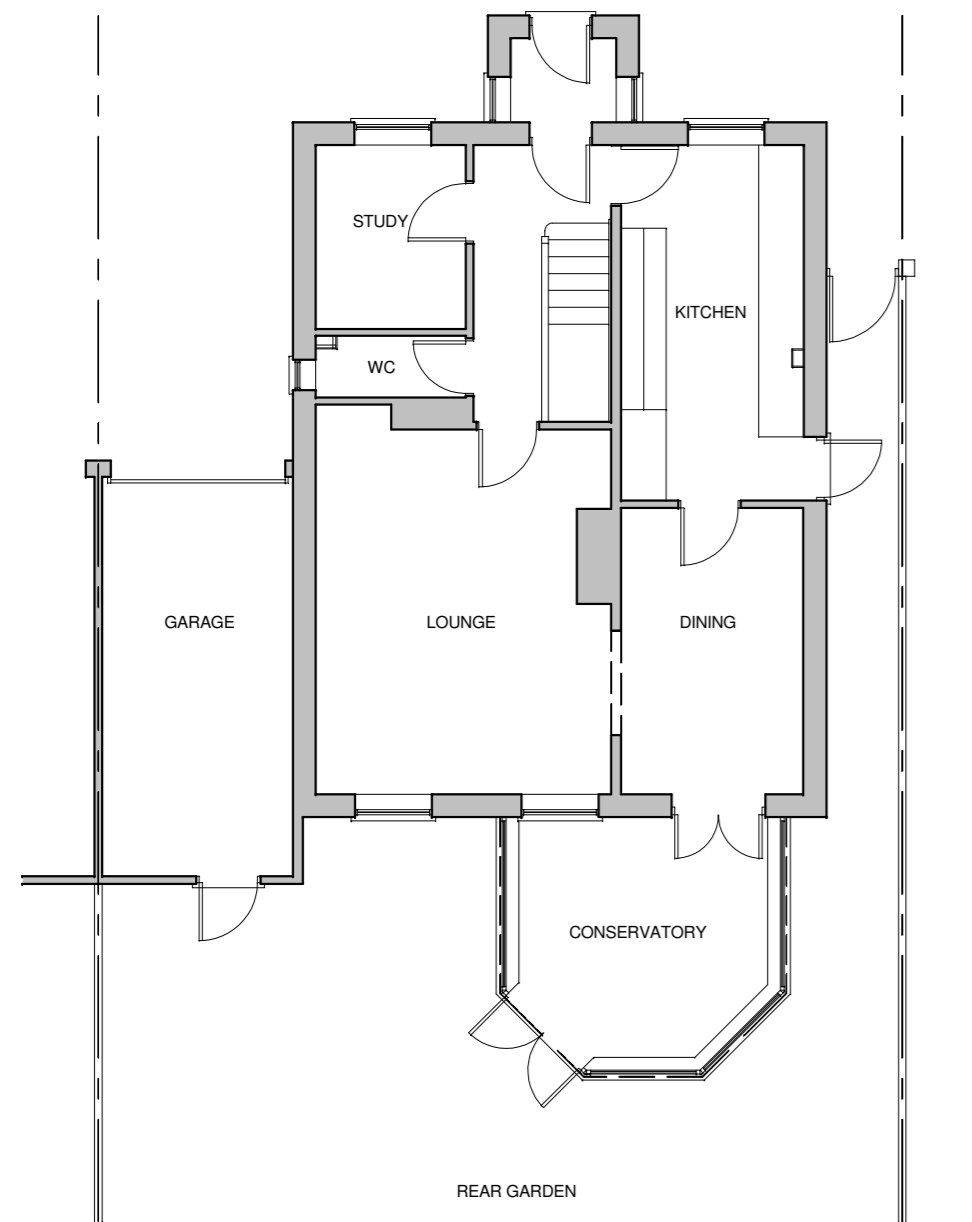 


EXISTING GROUND FLOOR
scale 1:100

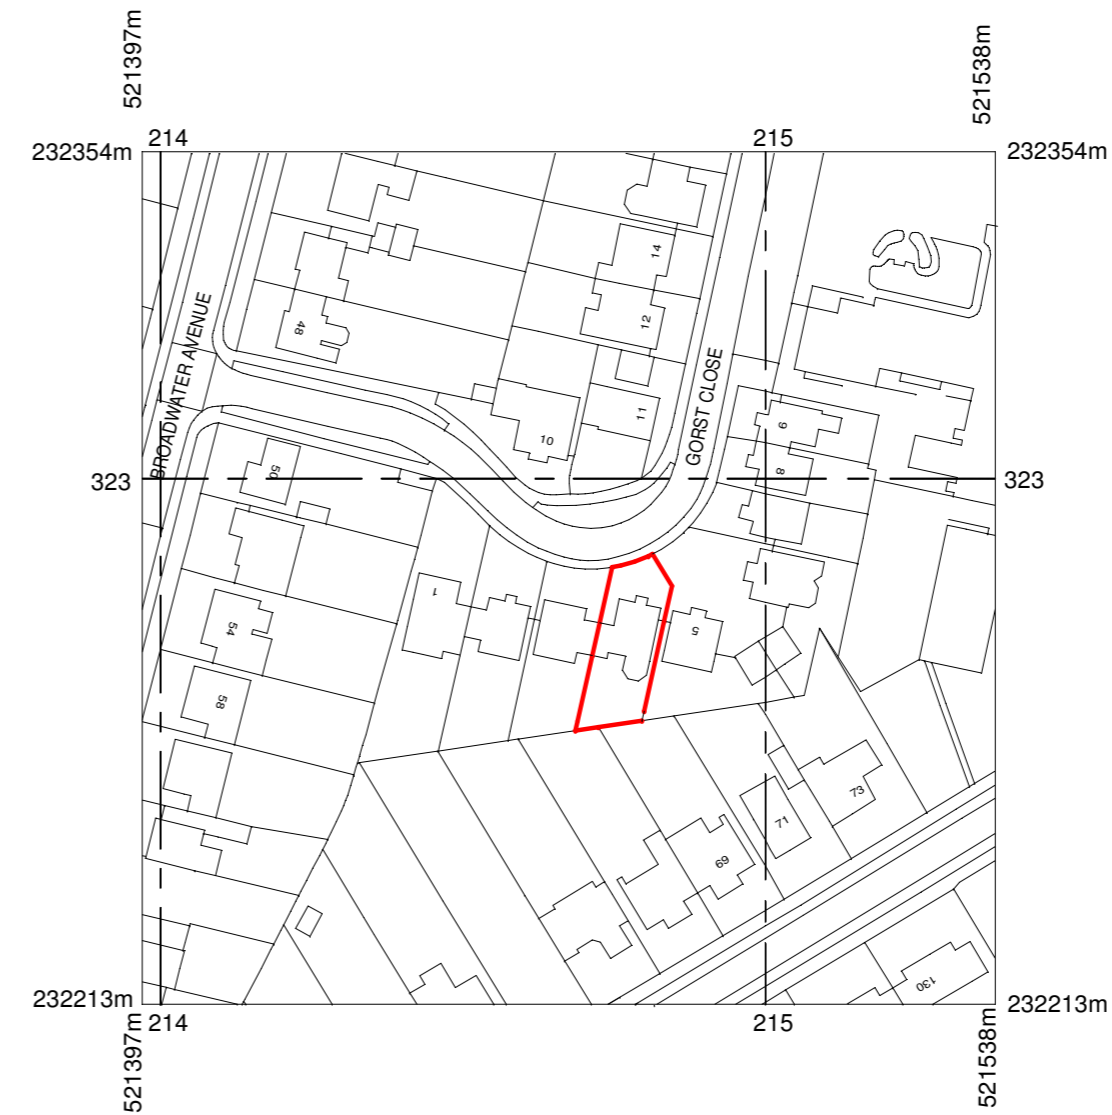 

SITE LOCATION PLAN
1:1250




© Crown copyright and database rights 2021 OS 100035409
Reproduction in whole or in part is prohibited
without the permission of Ordnance Survey.

 

SCALE 1:100 - Metres

notes			
1 this drawing is copyright of design team consultants limited			
rev	date	description	by

 

project		
Proposed Rear Extension 4 Gorst Close, Letchworth Garden City		
drawing title		
EXISTING PLANS AND ELEVATIONS		
drawn/checked	scale	date
	1:100	Oct. 2021
job no	drg no	rev
L21.318	PL001	

