


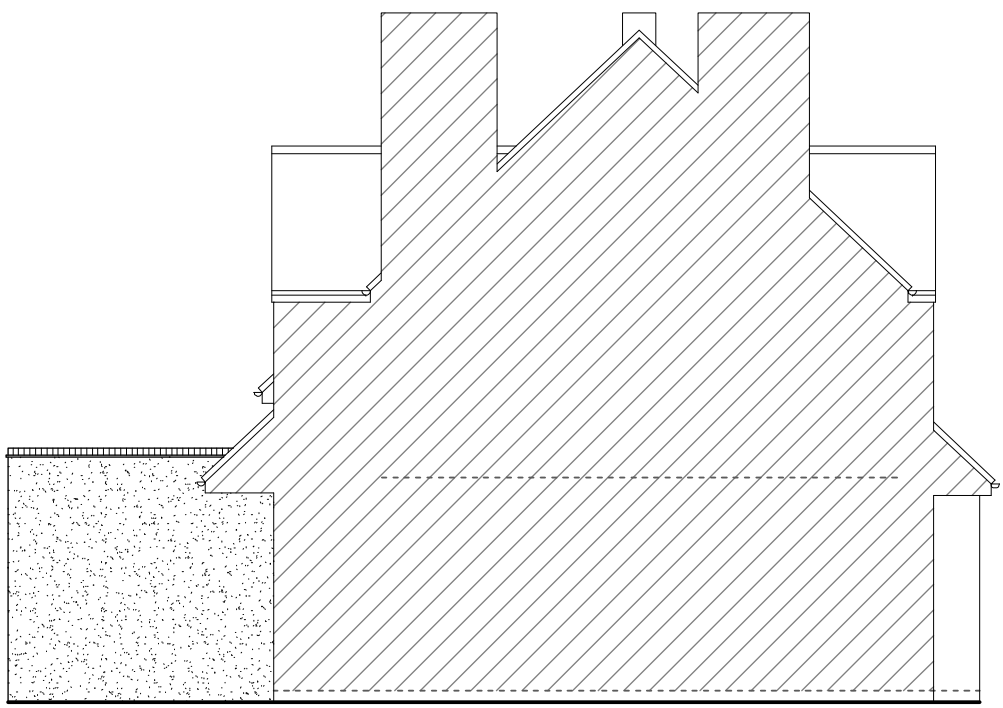


SIDE ELEVATION




REAR ELEVATION




SIDE ELEVATION

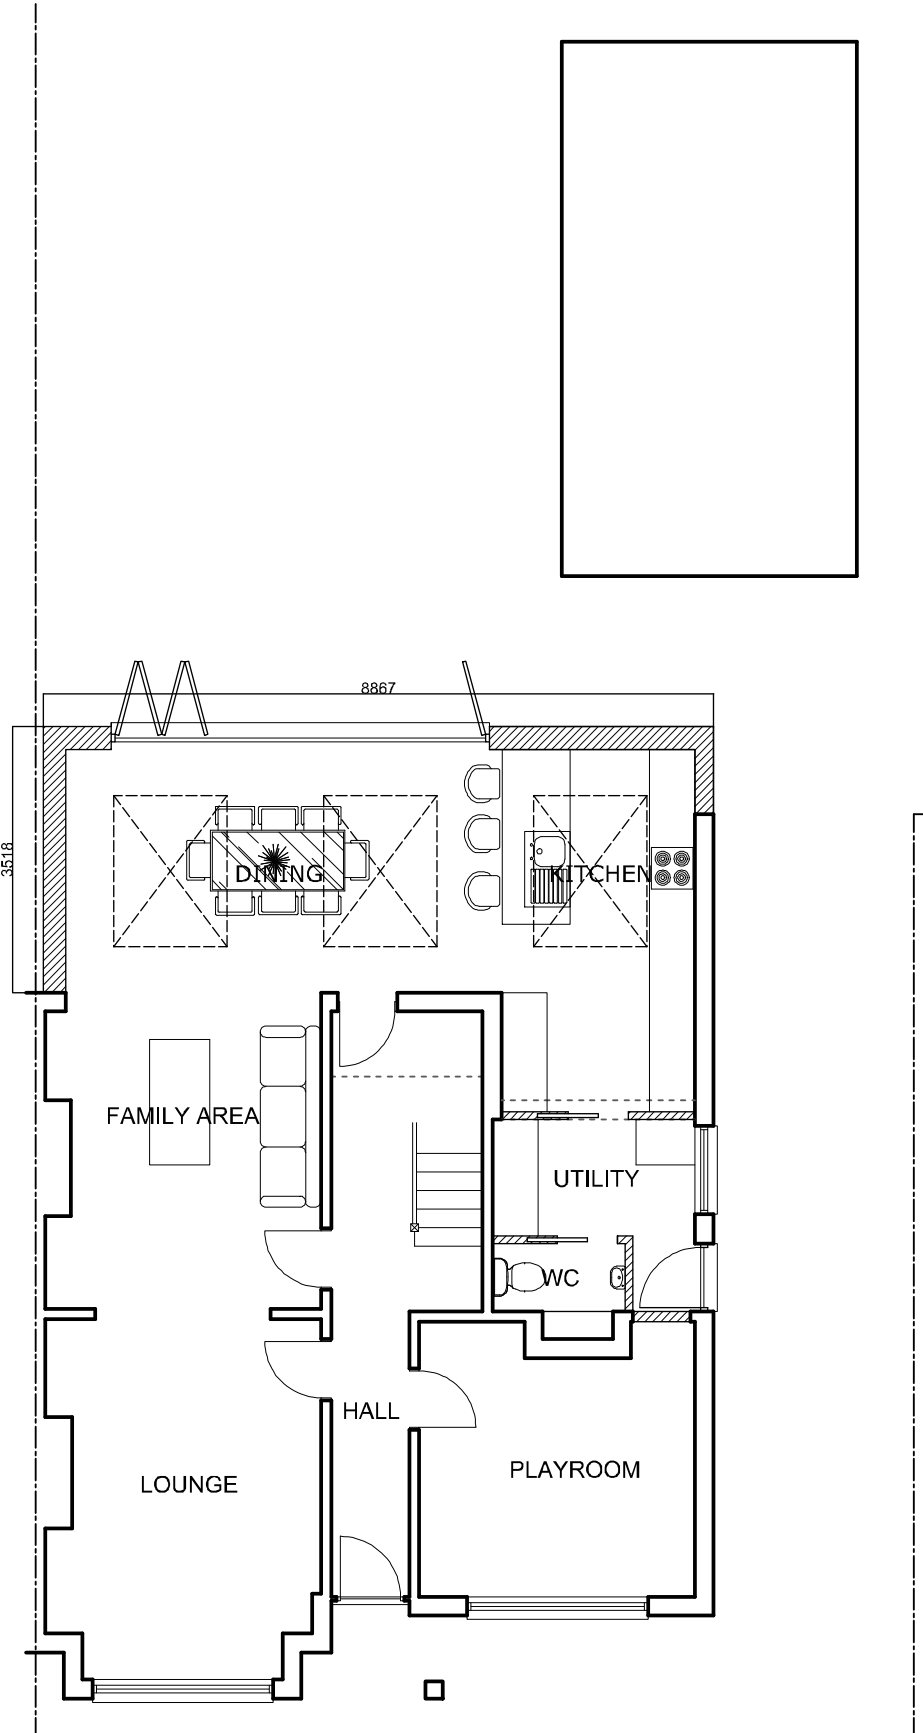


GROUND FLOOR PLAN

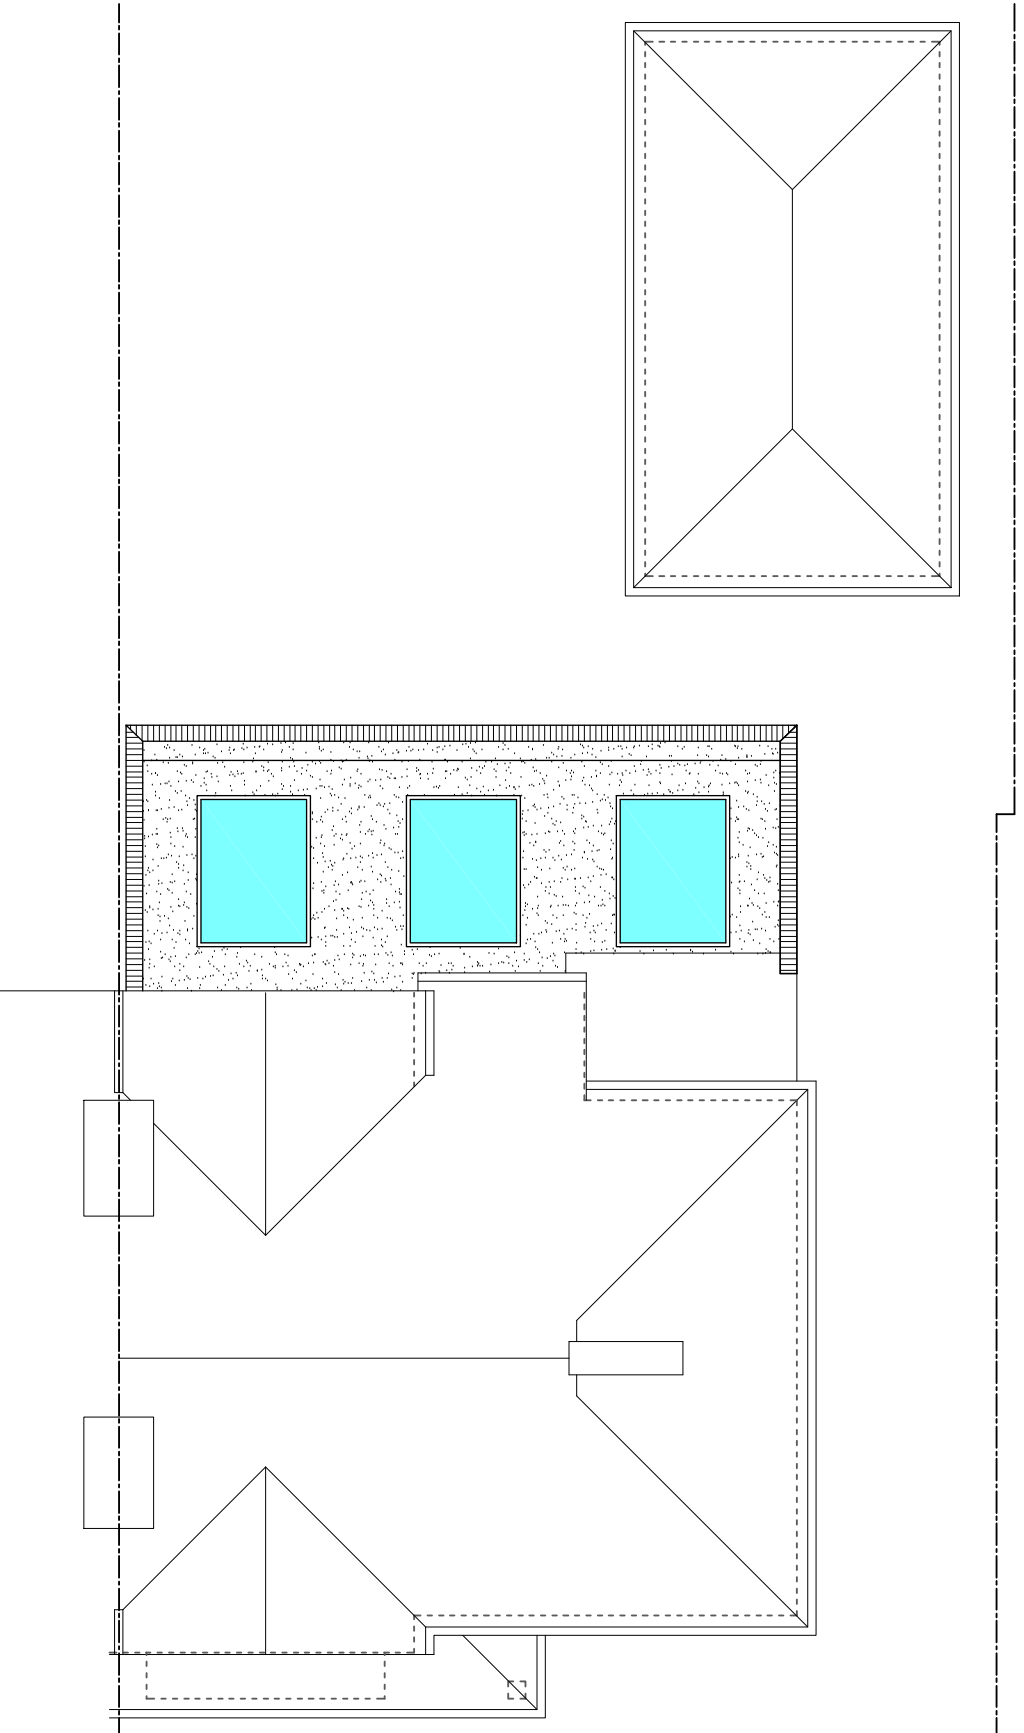

ROOF PLAN

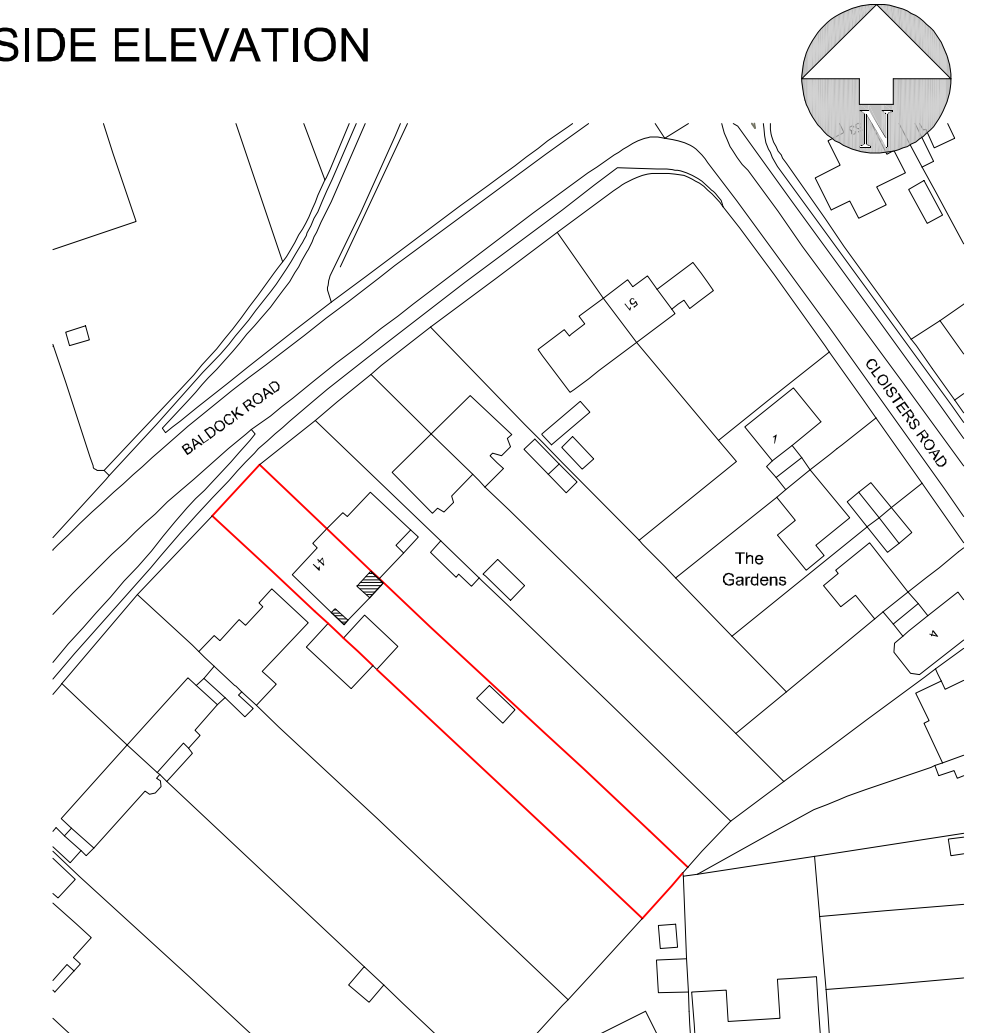

LOCATION PLAN
SCALE: 1:1250
LICENCE NUMBER: OI1498387

 

THIS DRAWING IS ON AN A2 SHEET

ADDRESS:	41 BALDOCK ROAD, LETCWORTH, HERTS.		
DRAWING TITLE:	PROPOSED PLANS & ELEVATIONS		
DRAWING STATUS:	PLANNING	SCALE:	1:100
DRAWN BY:	DP	DATE:	JUNE 2021
DRAWING NO :	P100	REVISION:	