


notes

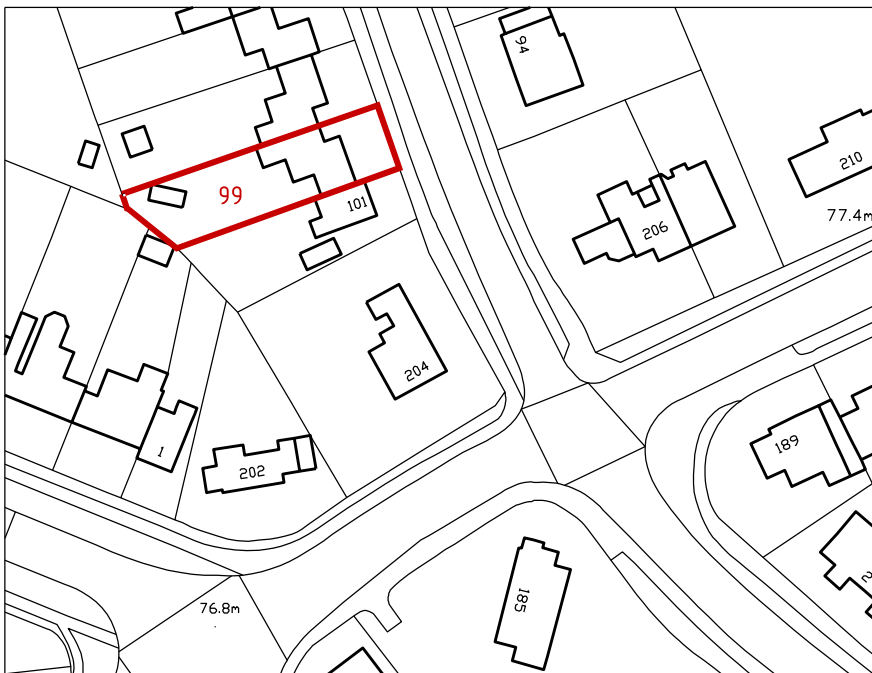

revisions A - issued for LGCHF consent 21.12.2021

project PRIVATE HOUSE
99 Cowslip Hill
Letchworth Garden City
SG6 4EX

drawing LOCATION PLAN



scale 1:1250 @ A4


date july 2021

drawn by DR

drawing No LGCHF - 001

revision A

  

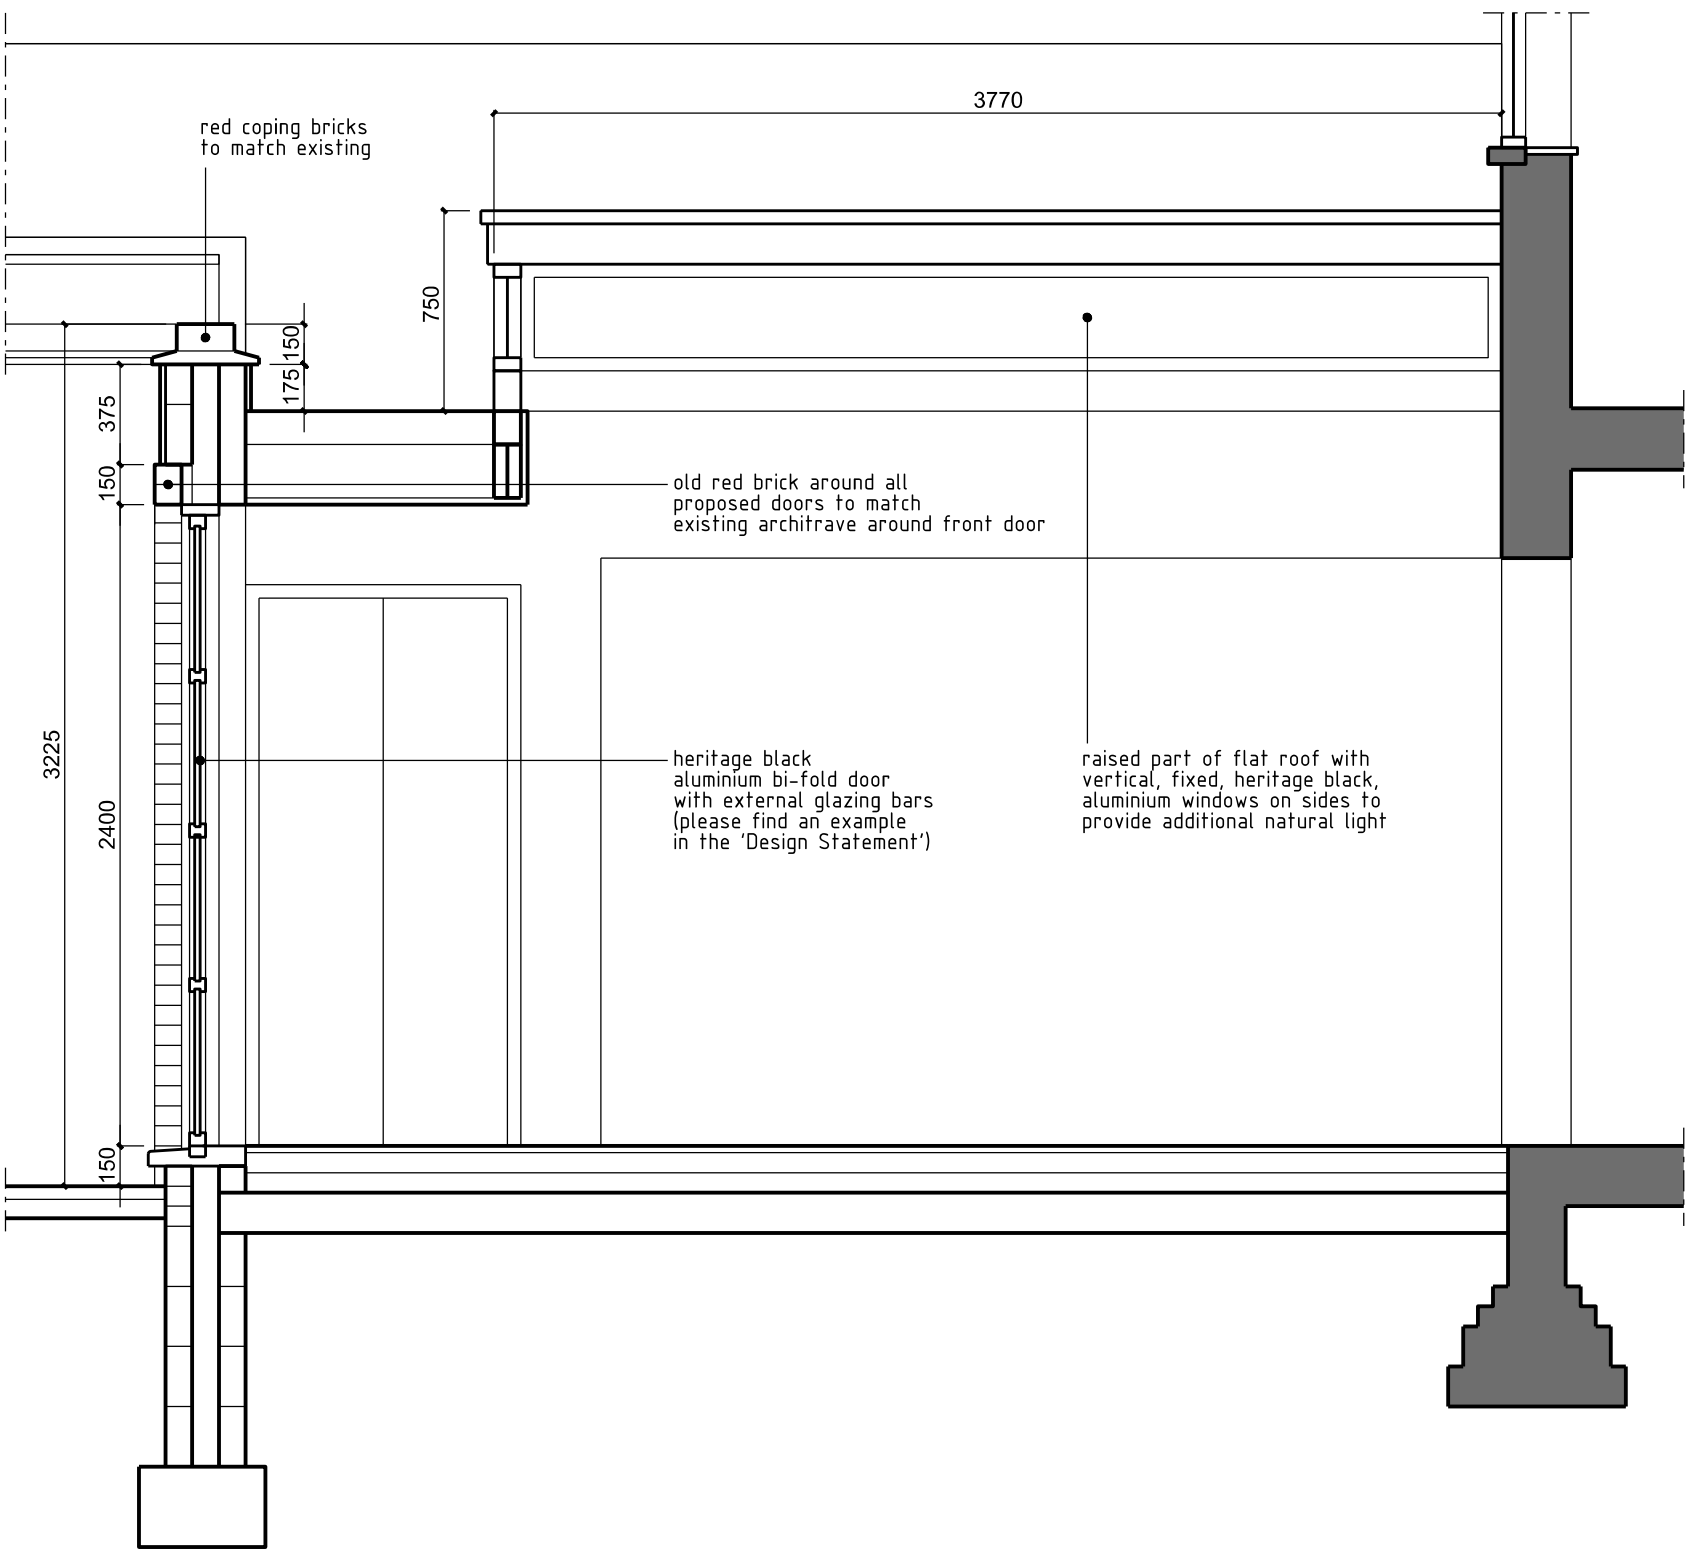

notes

revisions A - issued for LGCHF consent 21.12.2021

project PRIVATE HOUSE
 99 Cowslip Hill
 Letchworth Garden City
 SG6 4EX

drawing PROPOSED SECTION

scale 1:20 @ A3

date july 2021


drawn by DR

drawing No LGCHF - 112

revision A




PROPOSED / EXISTING FRONT (EAST ELEVATION)

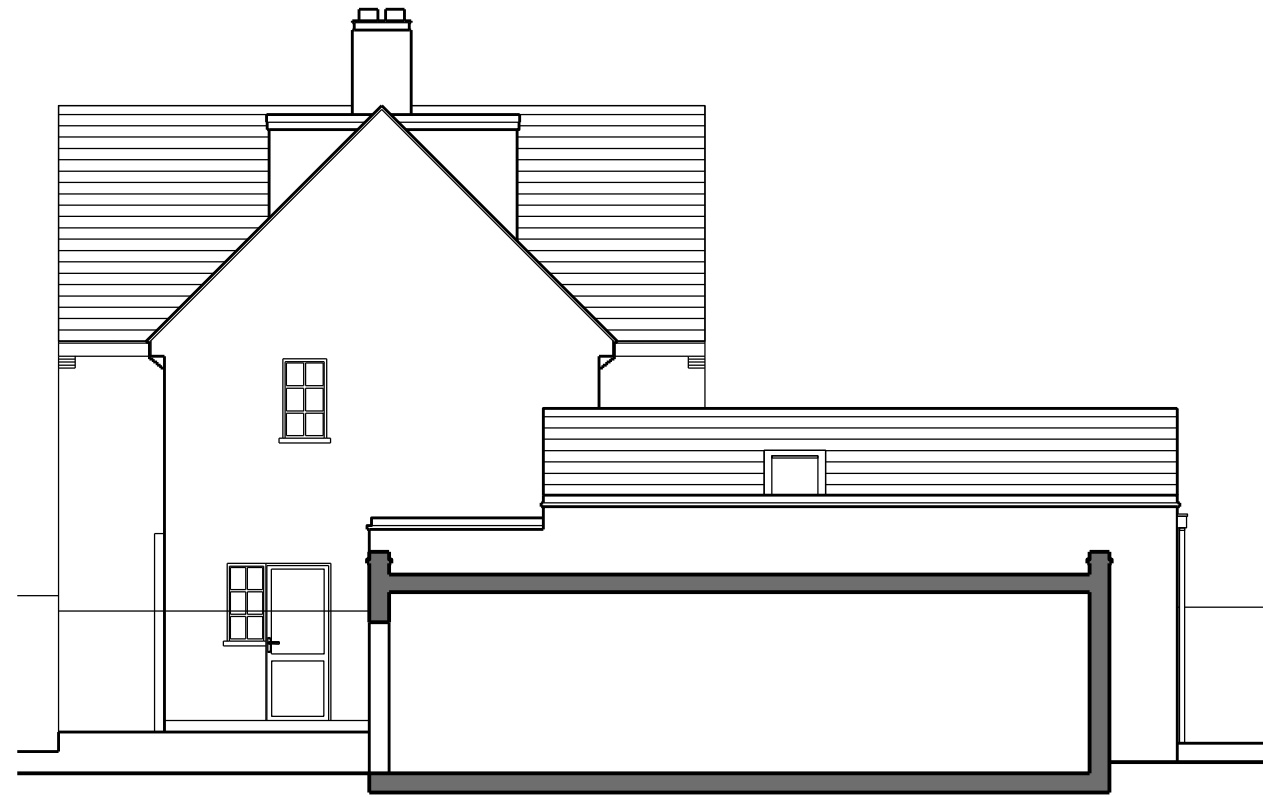


PROPOSED / EXISTING SIDE (NORTH) ELEVATION

revisions A - issued for LGCHF consent 21.12.2021

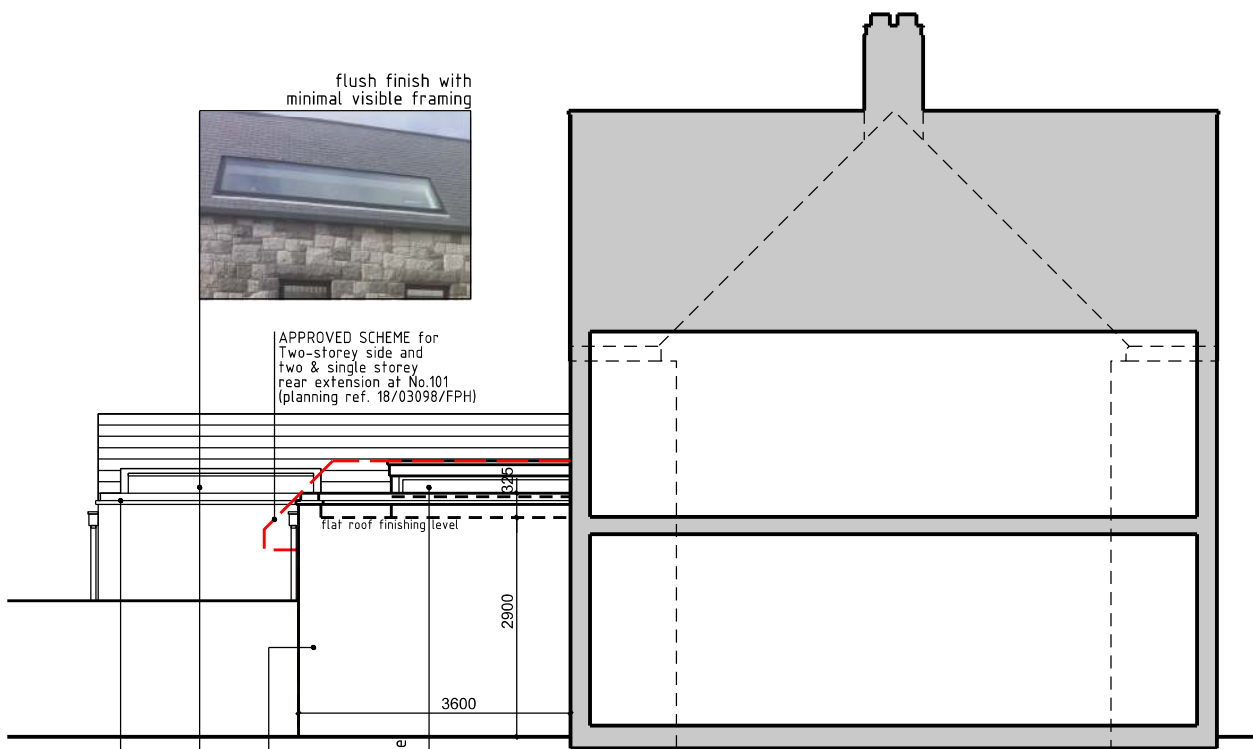

PROPOSED SIDE (SOUTH) ELEVATION / SECTION THROUGH No. 101

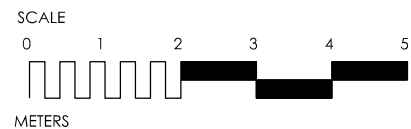

PROPOSED REAR (WEST) ELEVATION

project PRIVATE HOUSE
99 Cowslip Hill
Letchworth Garden City
SG6 4EX

drawing PROPOSED ELEVATIONS


scale 1:100 @ A3

date july 2021

drawn by DR

drawing No LGCHF - 111

revision A


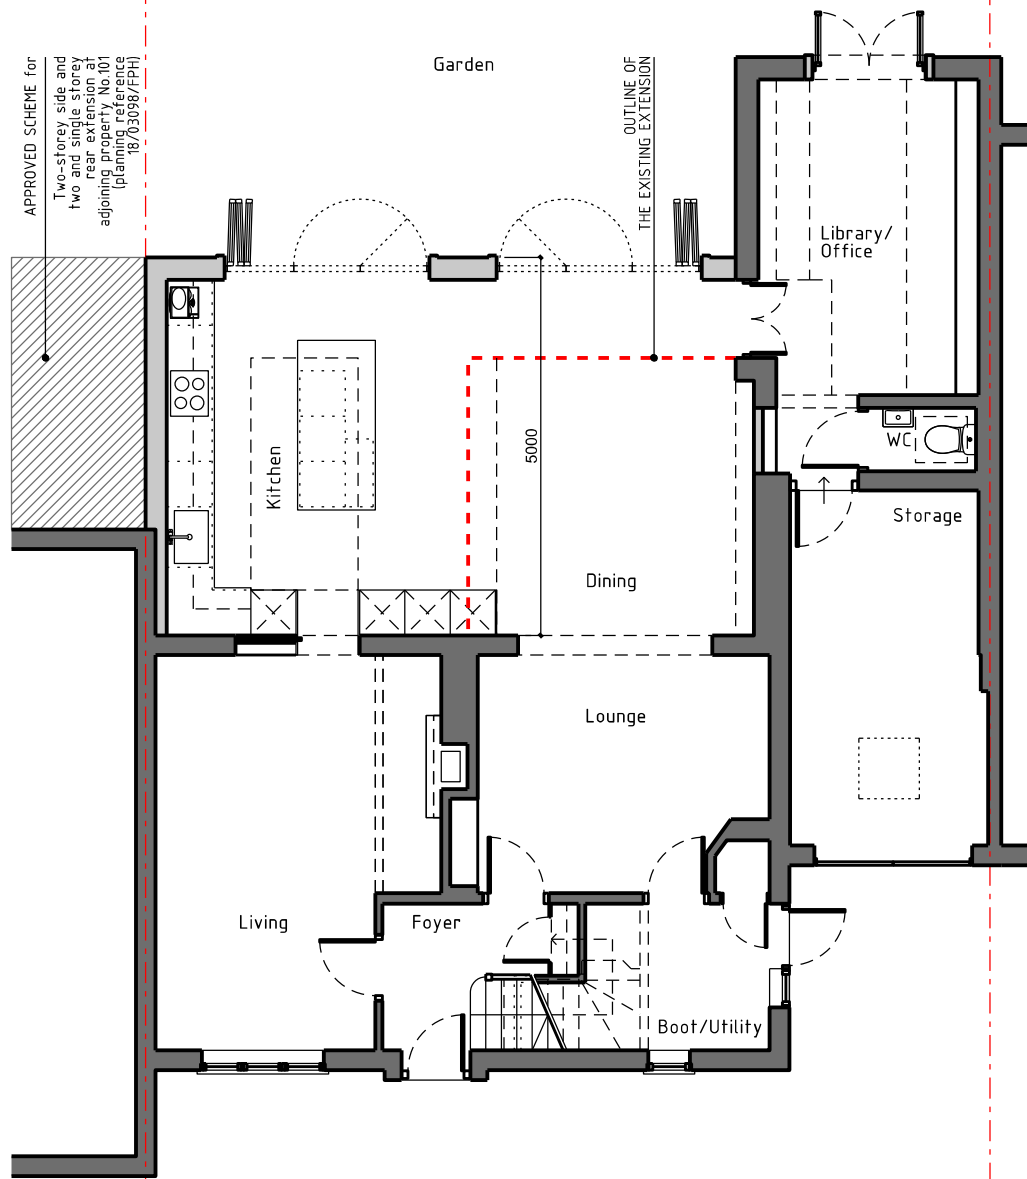


101

99

97

PROPOSED GROUND FLOOR PLAN

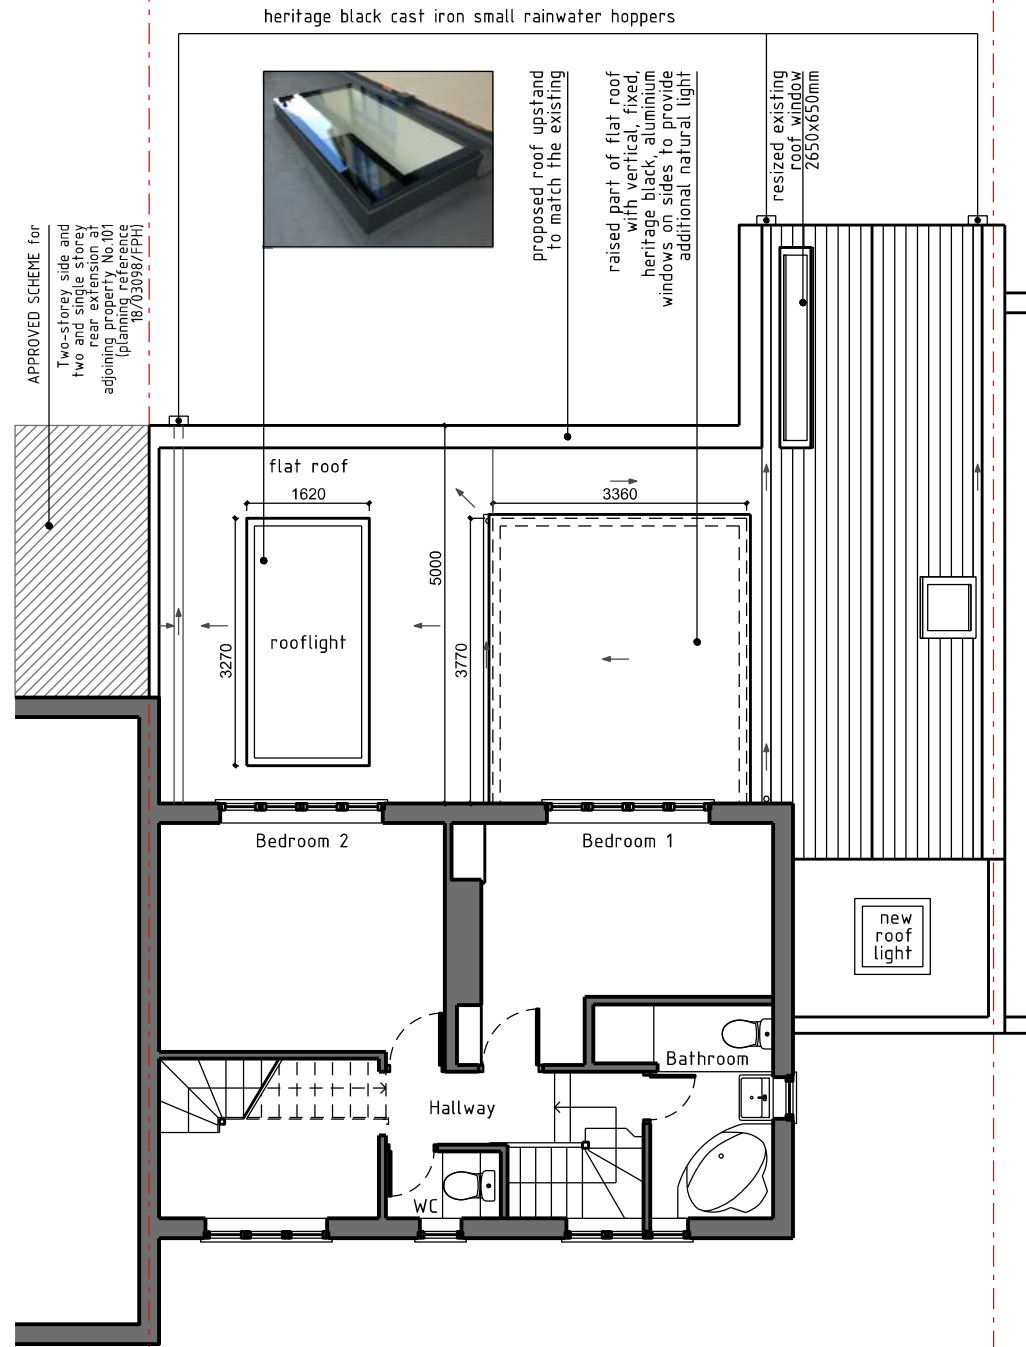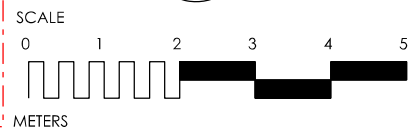

101

99

97

PROPOSED FIRST FLOOR PLAN

revisions A - issued for LGCHF consent 21.12.2021

project PRIVATE HOUSE
99 Cowslip Hill
Letchworth Garden City
SG6 4EX

drawing PROPOSED PLANS

scale 1:100 @ A3


date july 2021

drawn by DR

drawing No LGCHF - 110

revision A


notes

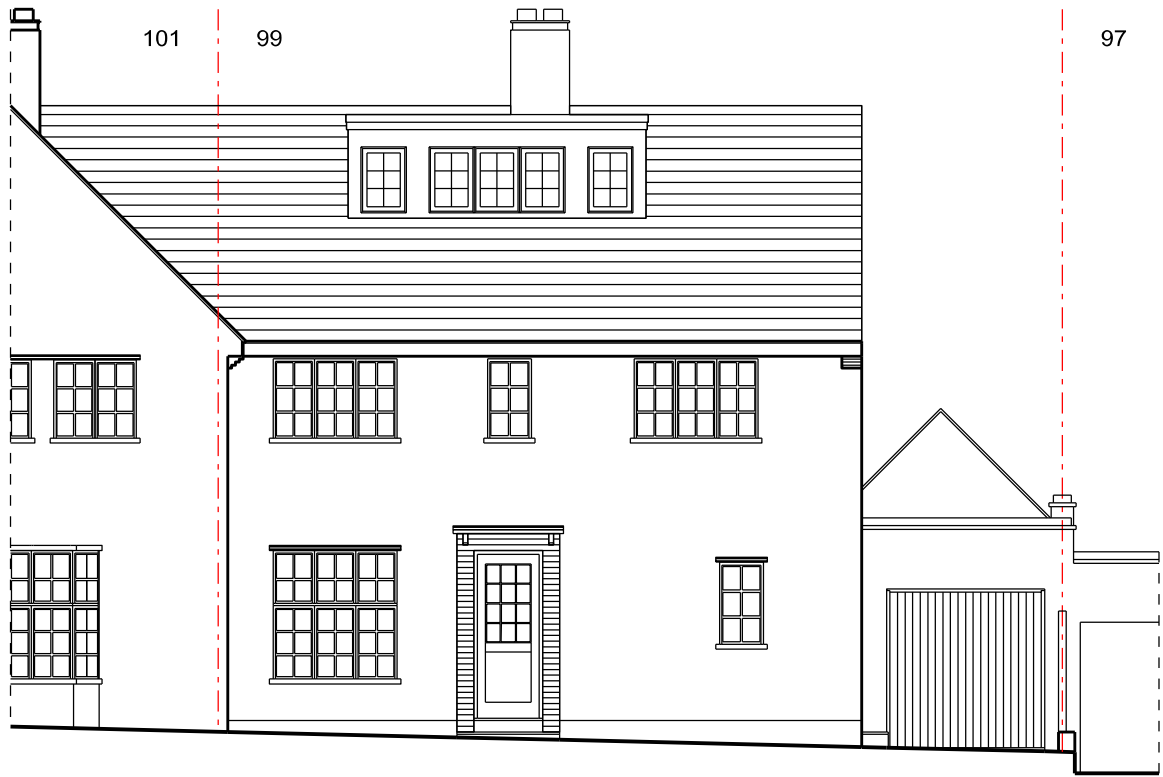

EXISTING FRONT (EAST) ELEVATION



EXISTING SIDE (NORTH) ELEVATION

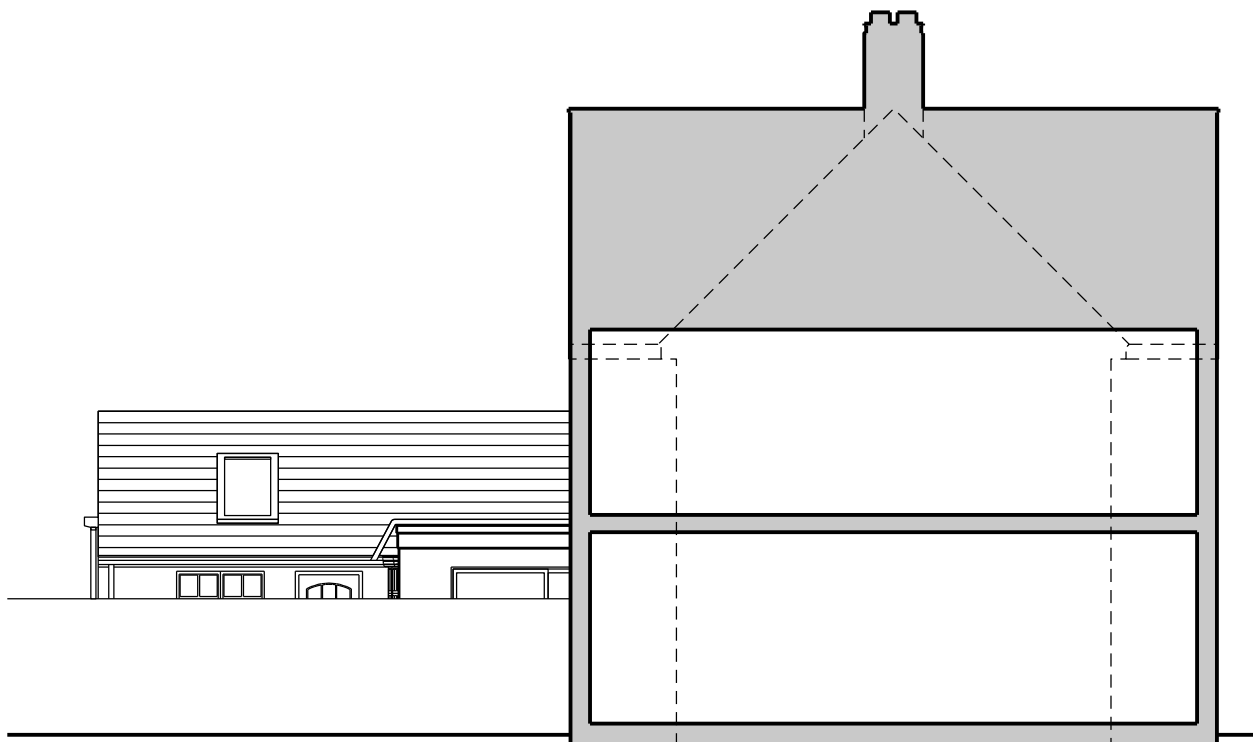

EXISTING SIDE (SOUTH) ELEVATION / SECTION THROUGH No. 101



EXISTING REAR (WEST) ELEVATION

revisions A - issued for LGCHF consent 21.12.2021

project PRIVATE HOUSE
 99 Cowslip Hill
 Letchworth Garden City
 SG6 4EX

drawing EXISTING ELEVATIONS


scale 1:100 @ A3


date july 2021

drawn by DR

drawing No LGCHF - 011

revision A

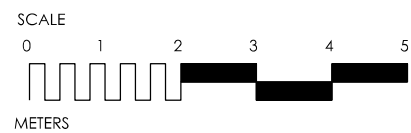

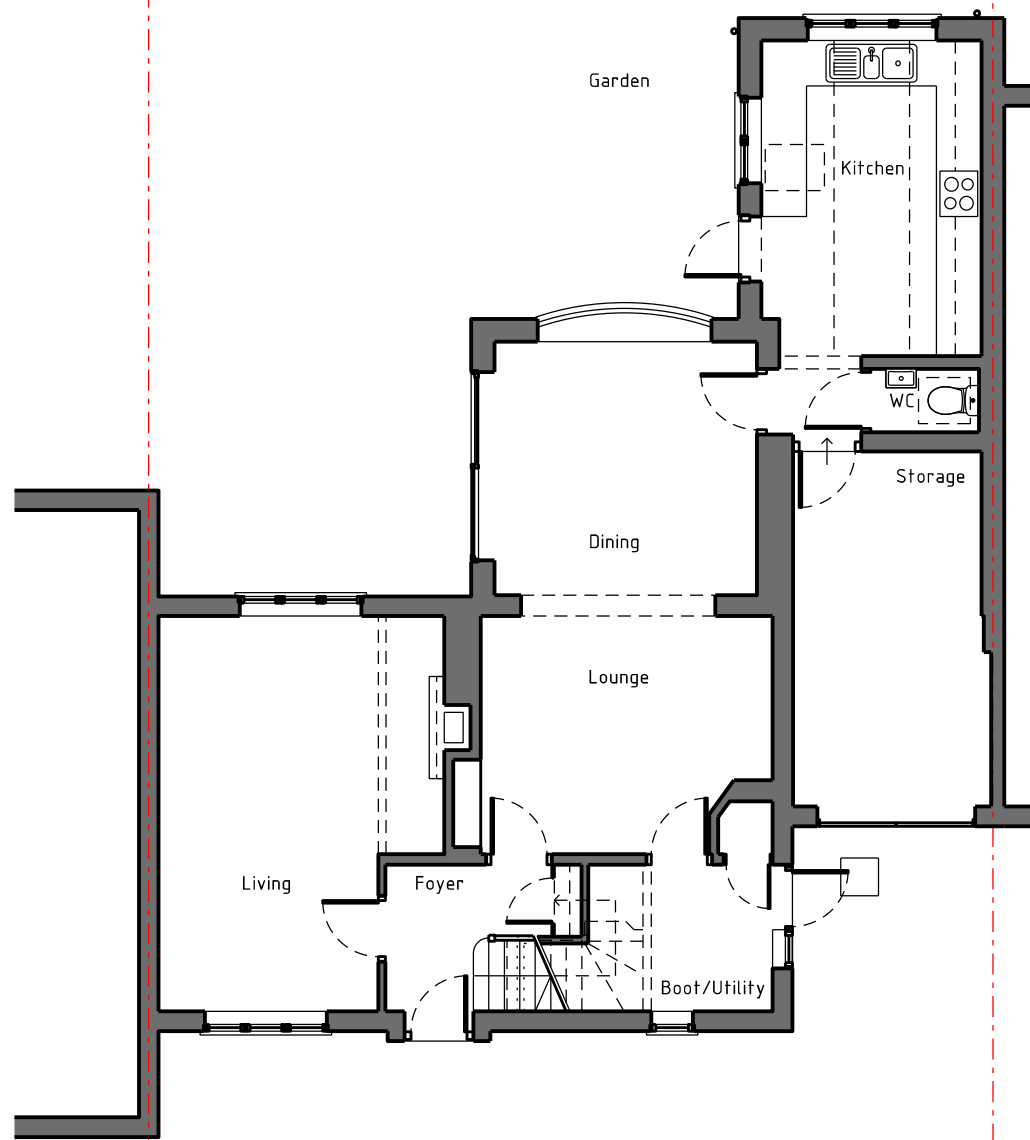


101

99

97

EXISTING GROUND FLOOR PLAN

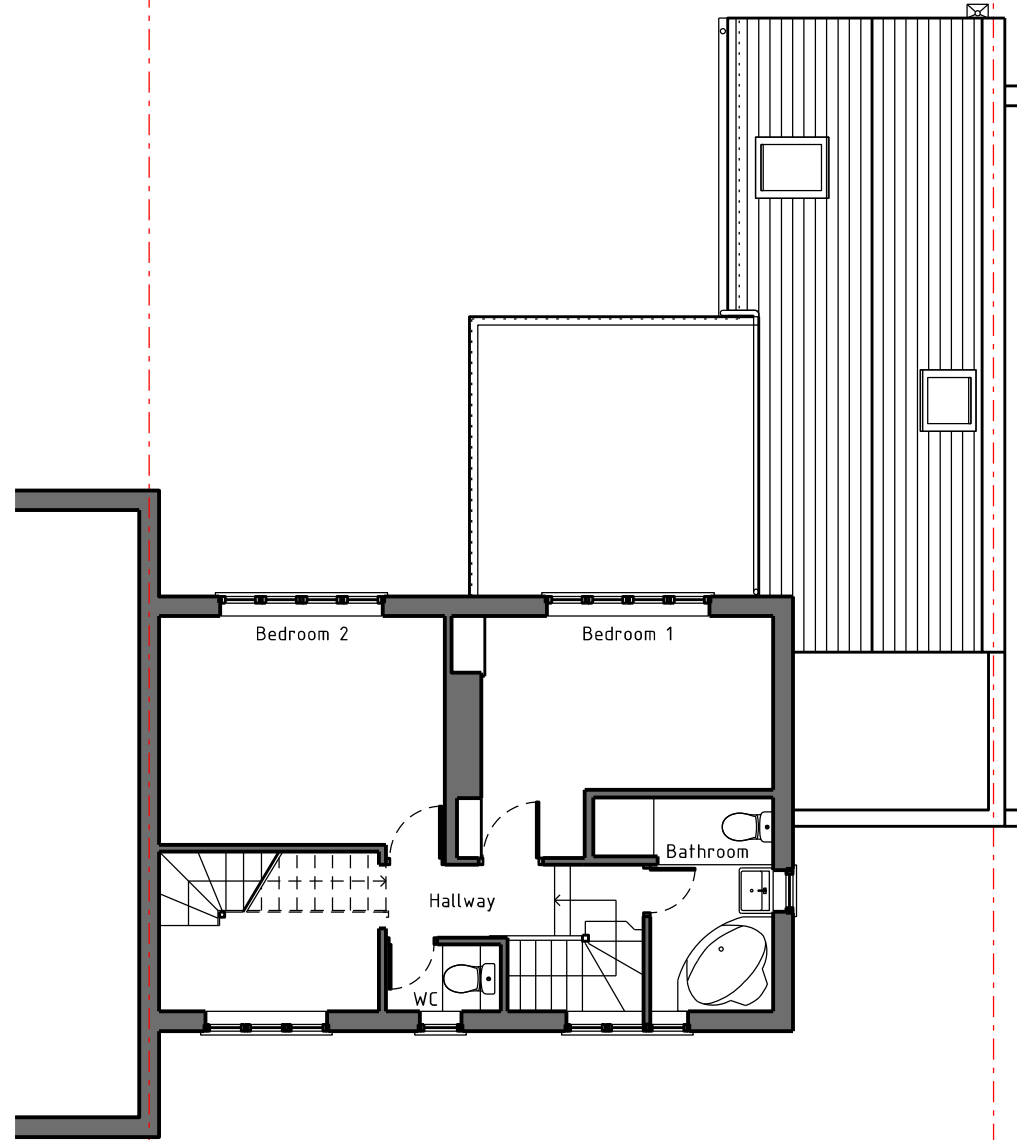


101

99

97

EXISTING FIRST FLOOR PLAN

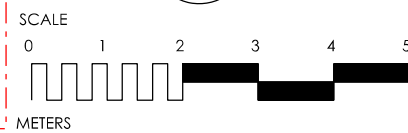

notes

revisions A - issued for LGCHF consent 21.12.2021

project PRIVATE HOUSE
99 Cowslip Hill
Letchworth Garden City
SG6 4EX

drawing EXISTING PLANS

scale 1:100 @ A3

date july 2021

drawn by DR

drawing No LGCHF - 010

revision A



notes

revisions A - issued for LGCHF consent 21.12.2021

project PRIVATE HOUSE
 99 Cowslip Hill
 Letchworth Garden City
 SG6 4EX

drawing PROPOSED BLOCK PLAN

scale 1:200 @ A3

date july 2021

drawn by DR

drawing No LGCHF - 005

revision A

