




BLOCK PLAN 1:500

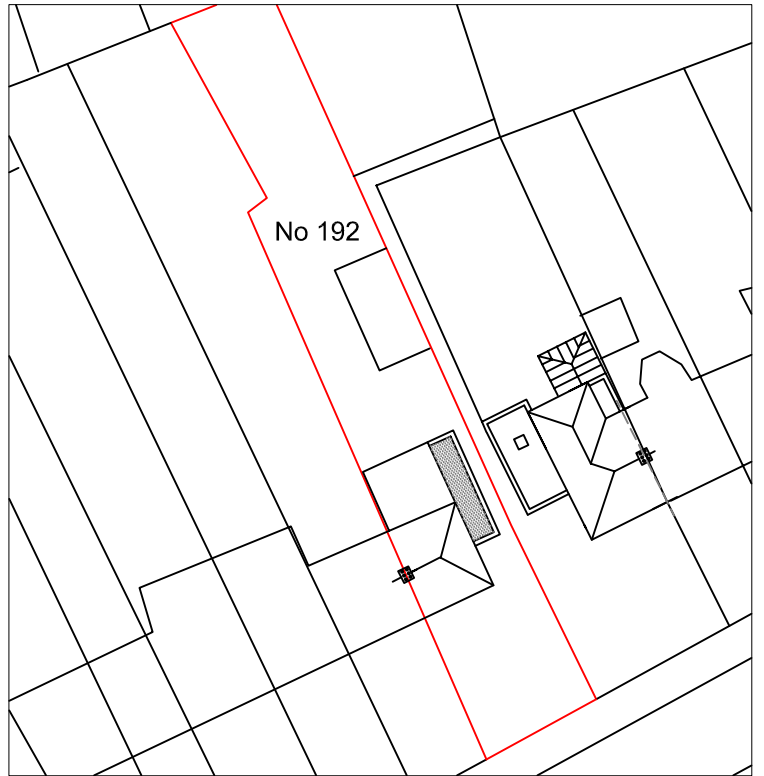


LOCATION 1:1250

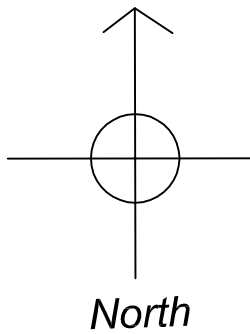


Client	Drawing Title Location		
Project 192 Glebe Road Letchworth SG6 1DY	Scale	Date 03/21	Drawn by DP
	Dwg. No. DP 973/01		Rev.

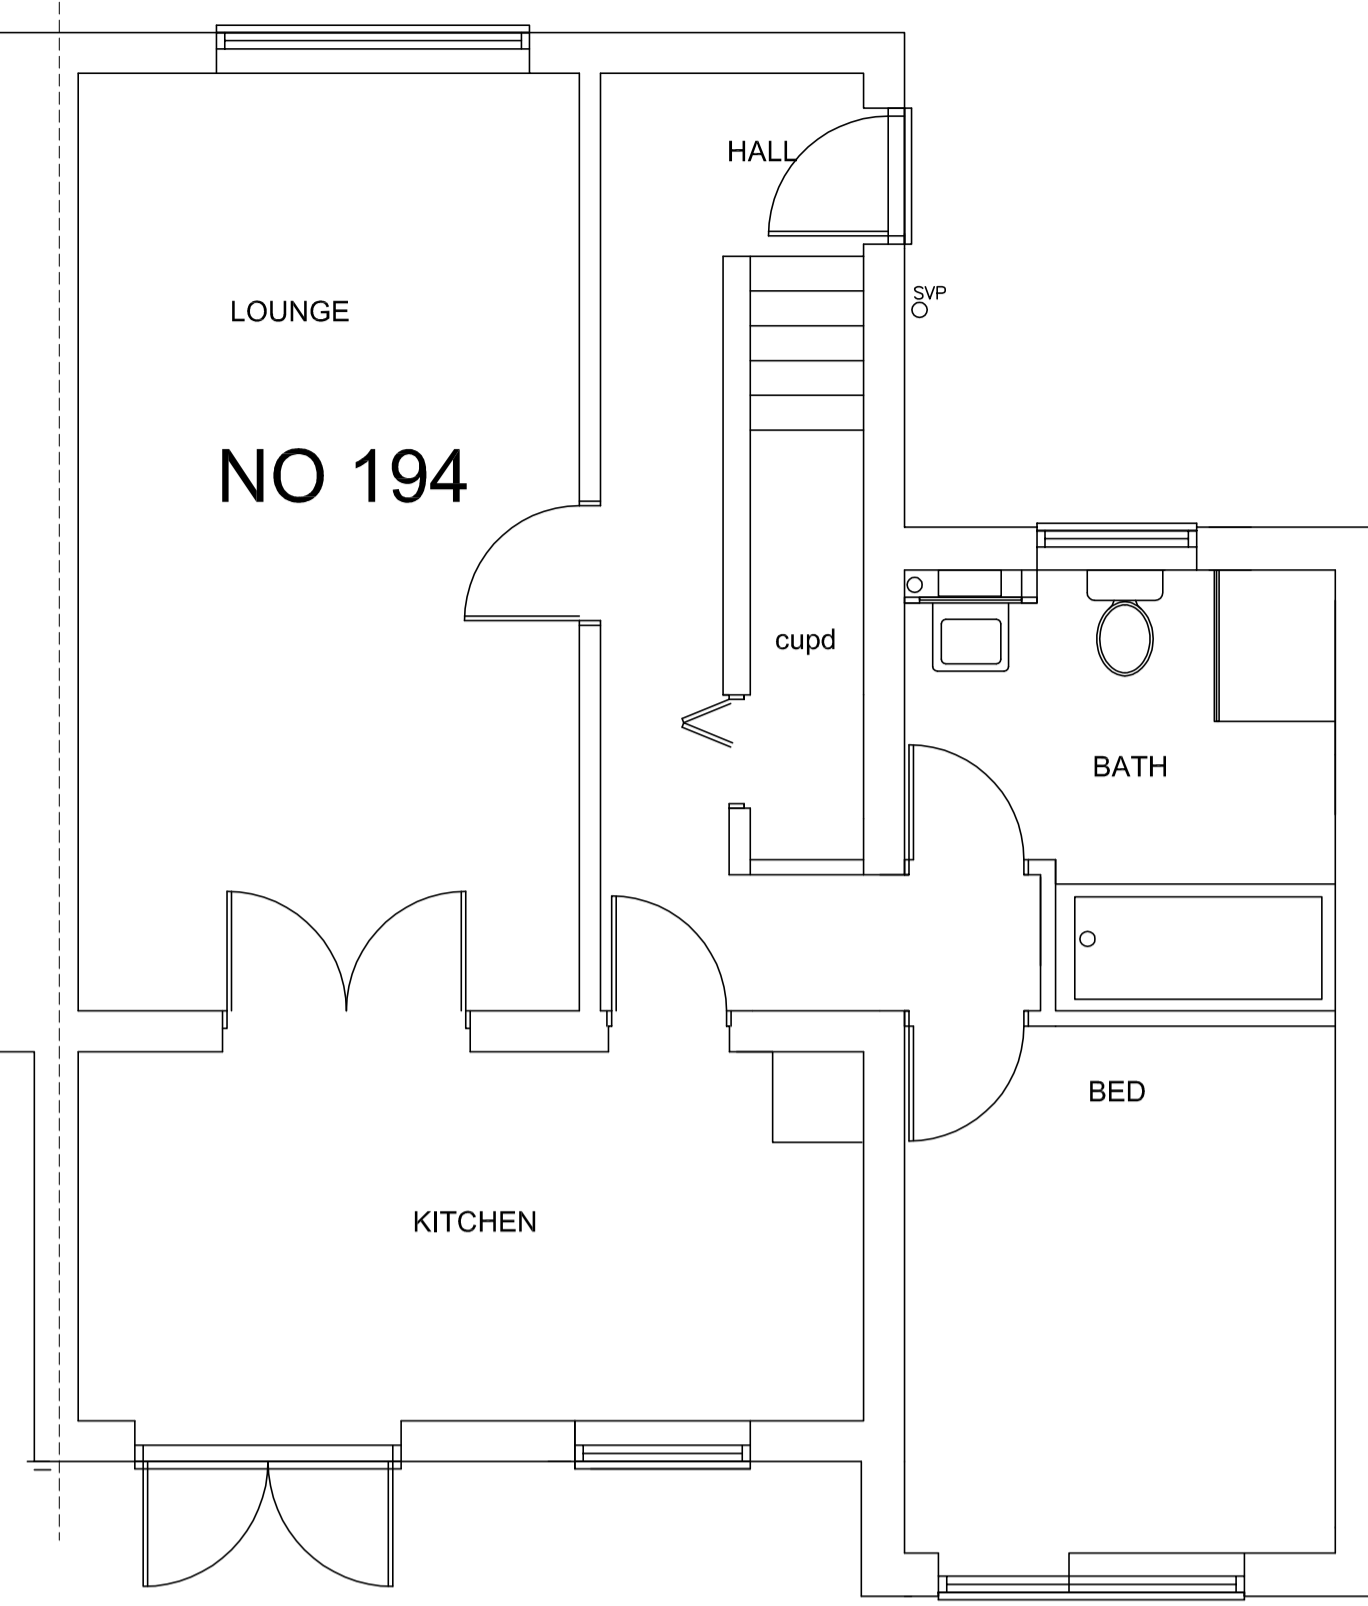

GROUND FLOOR PLAN

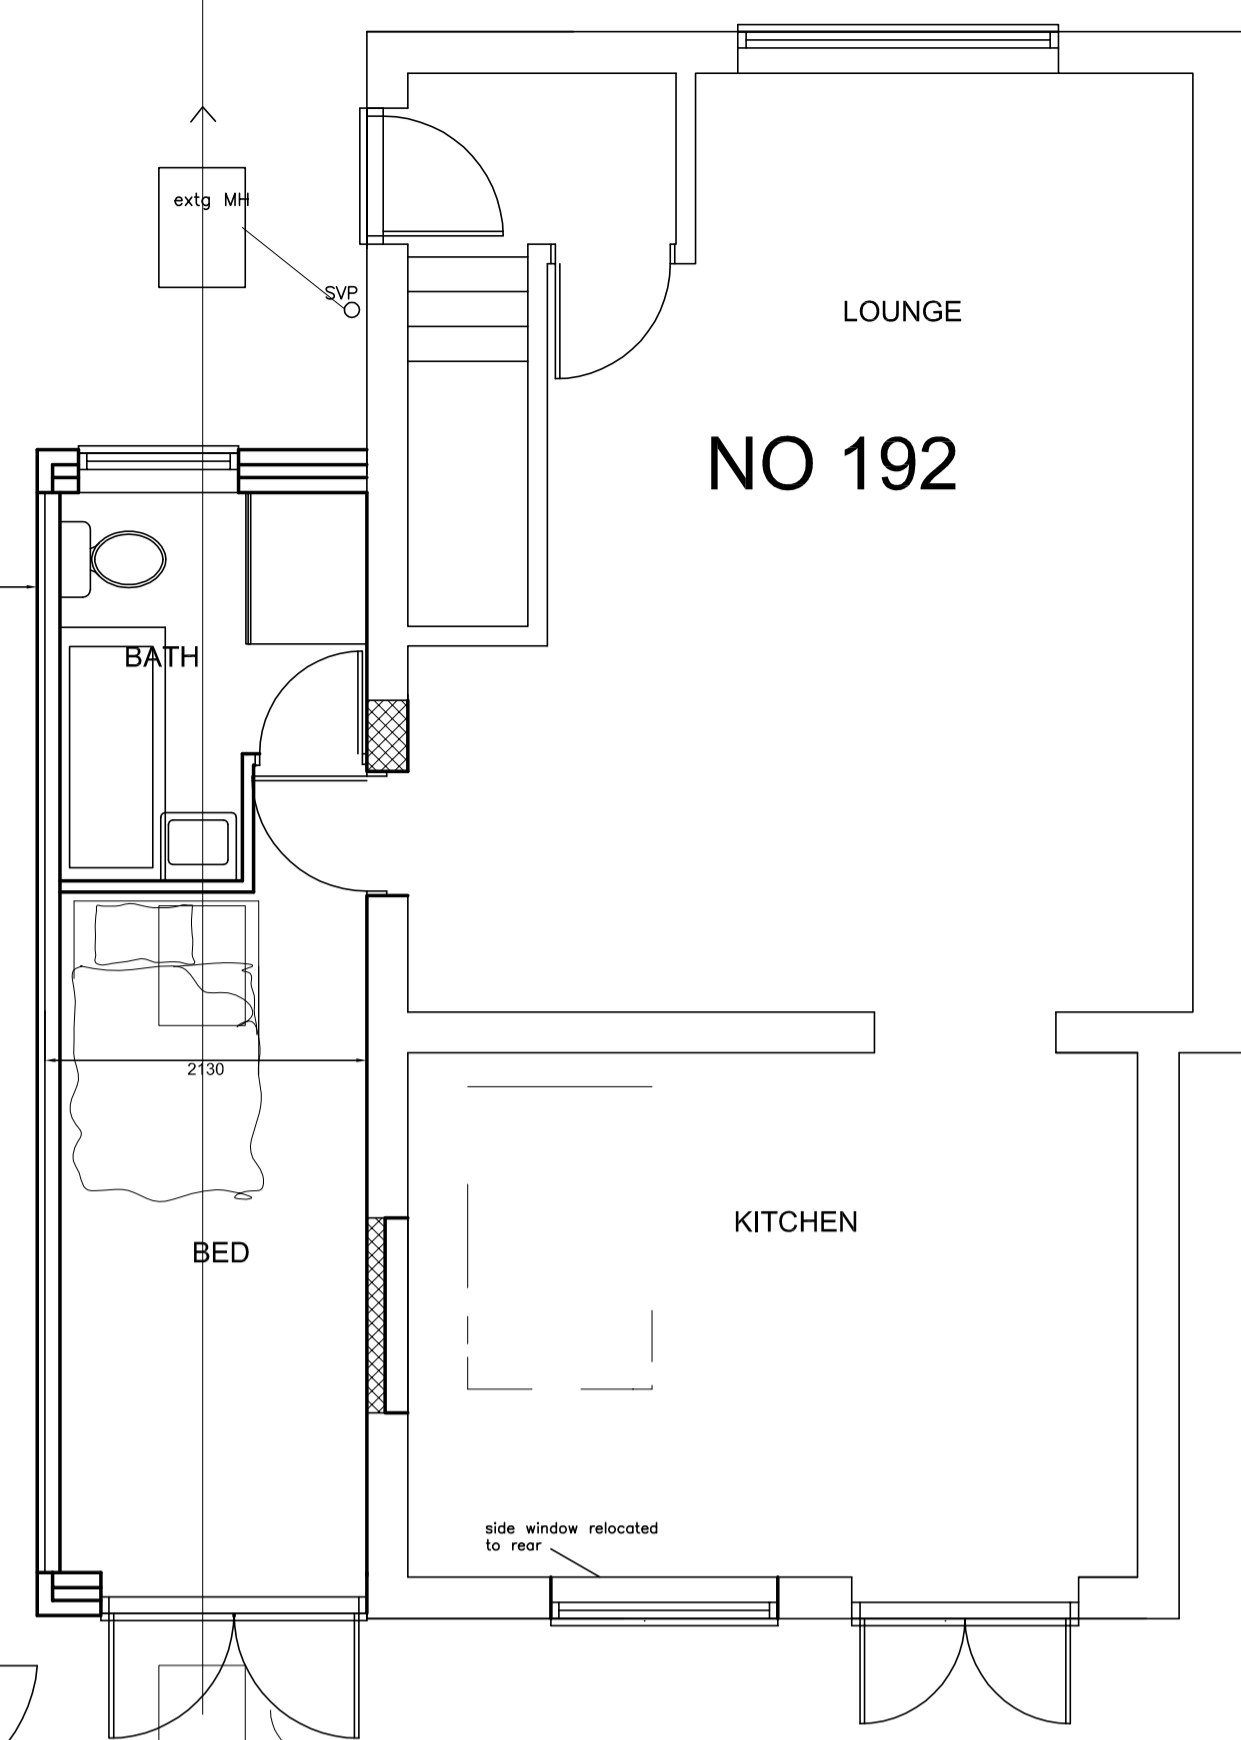


NO 192

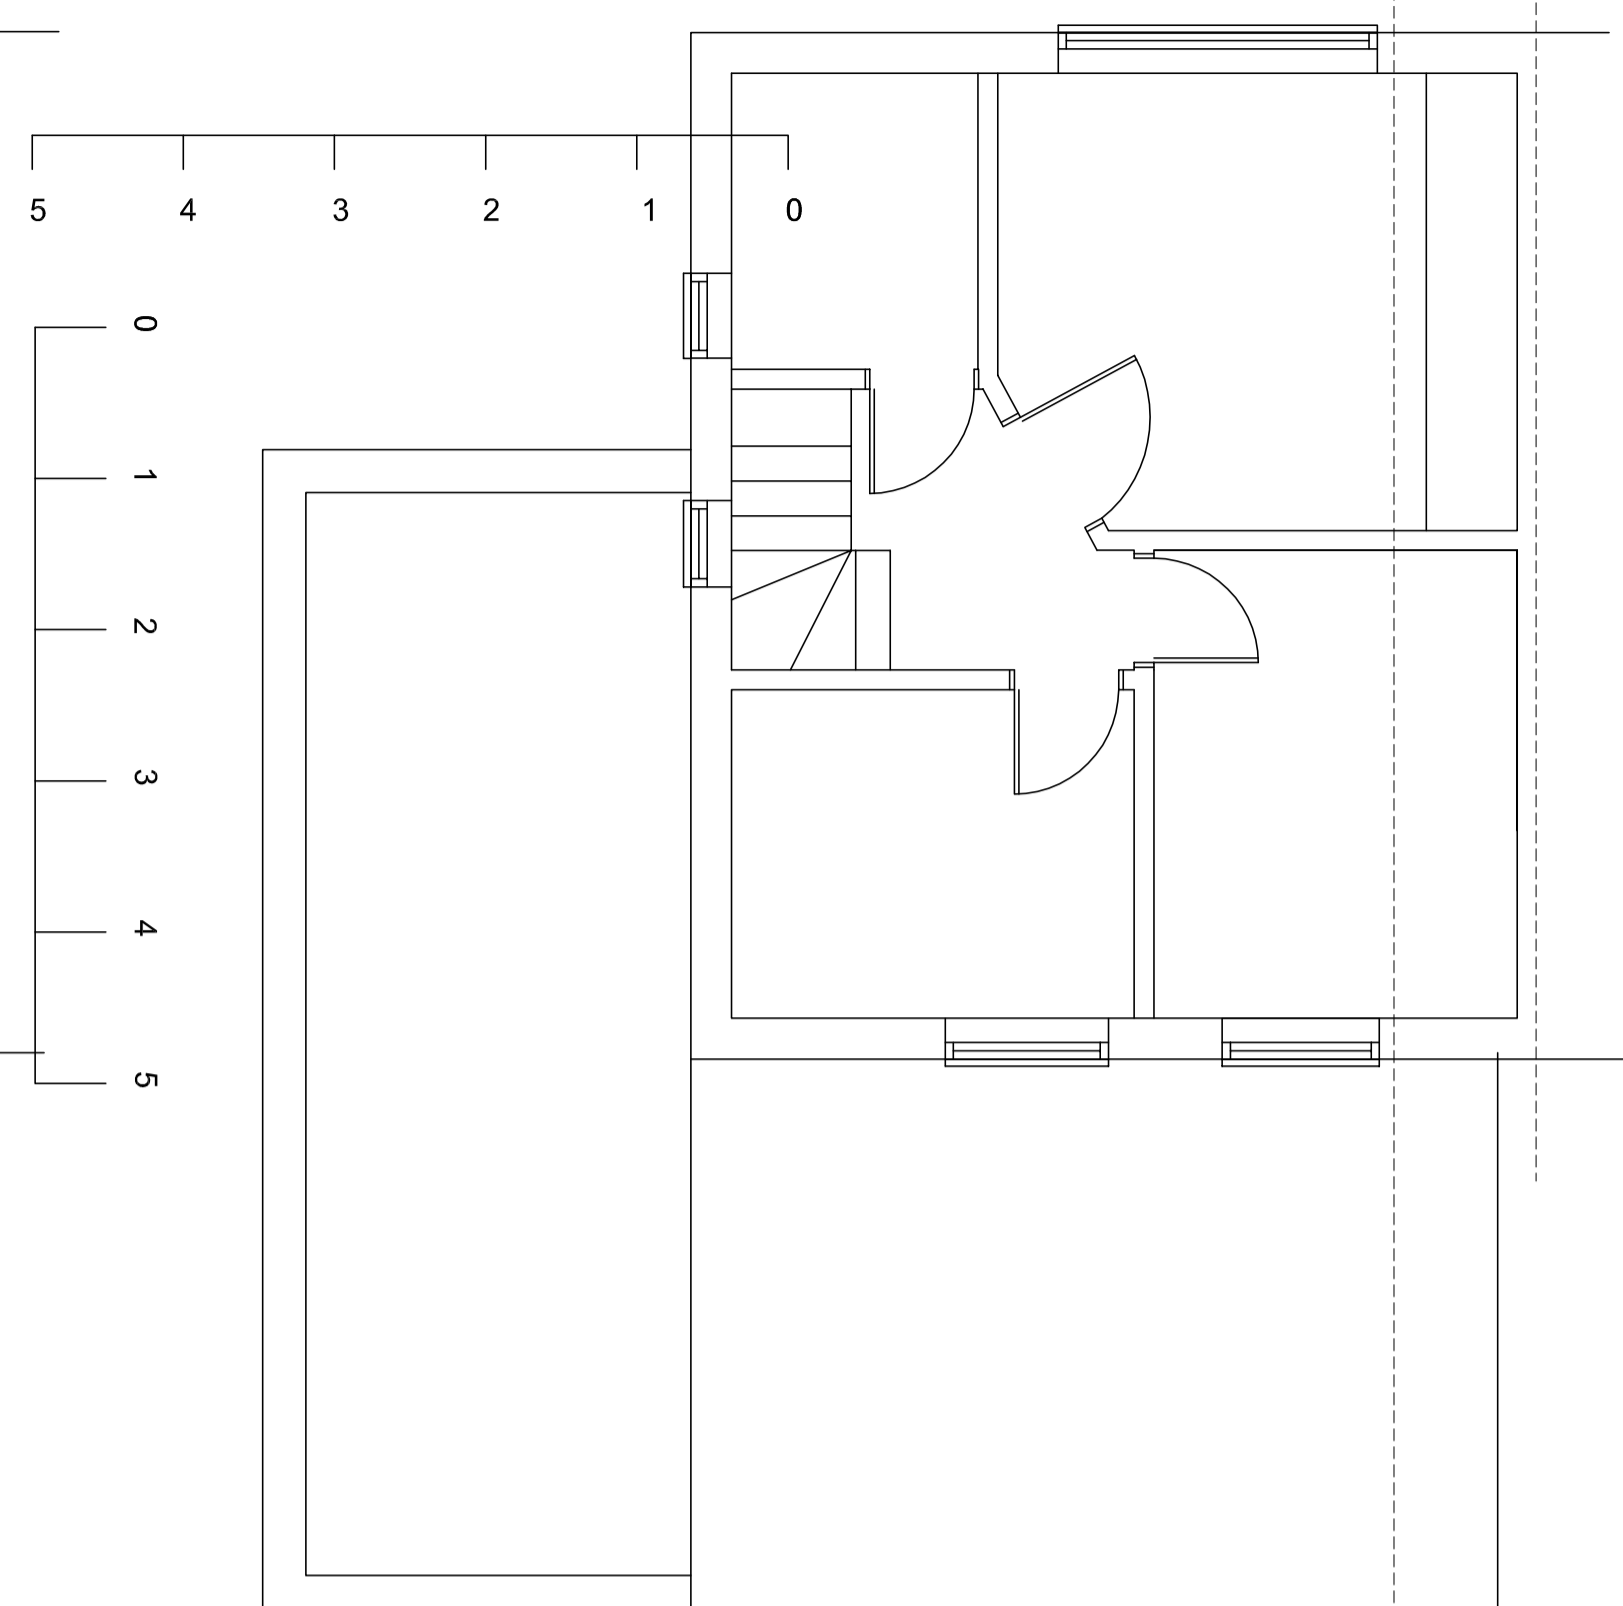


FIRST FLOOR PLAN

Project		
192 Glebe Road Letchworth SG6 1DY		
Drawing Title		
Single storey extension		
Scale	Date	Drawn by
1:50	06/21	DP
Dwg. No.	Rev.	
DP 973/01		

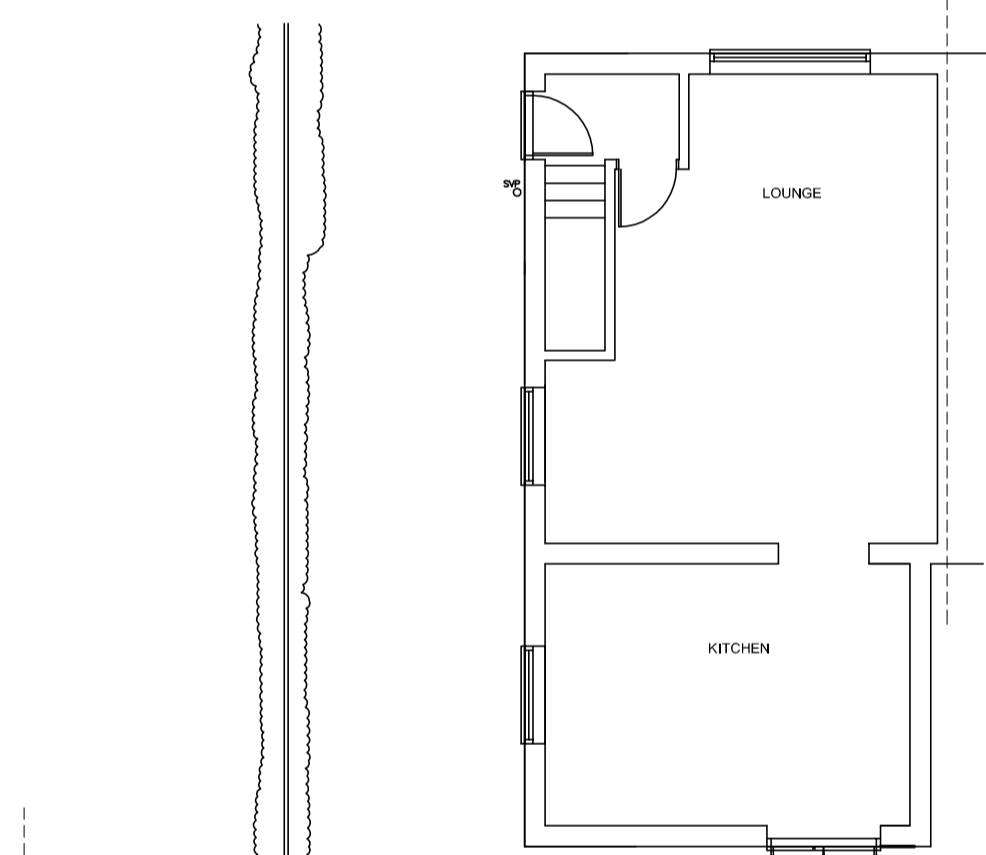


GROUND FLOOR PLAN 1:100

PASSAGE WAY TO REAR GARDENS

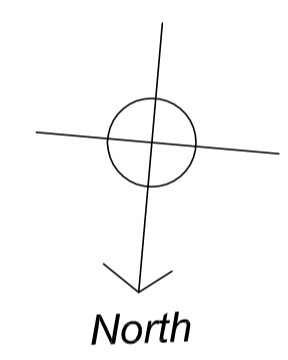


GARAGE

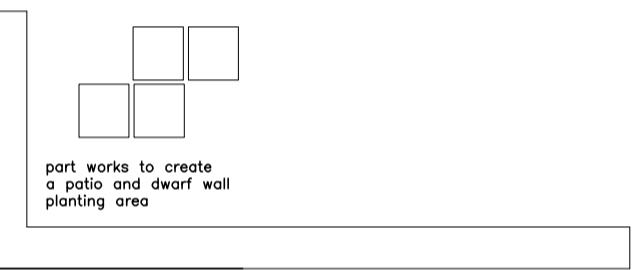

NORTH ELEVATION 1:100

SOUTH ELEVATION 1:100

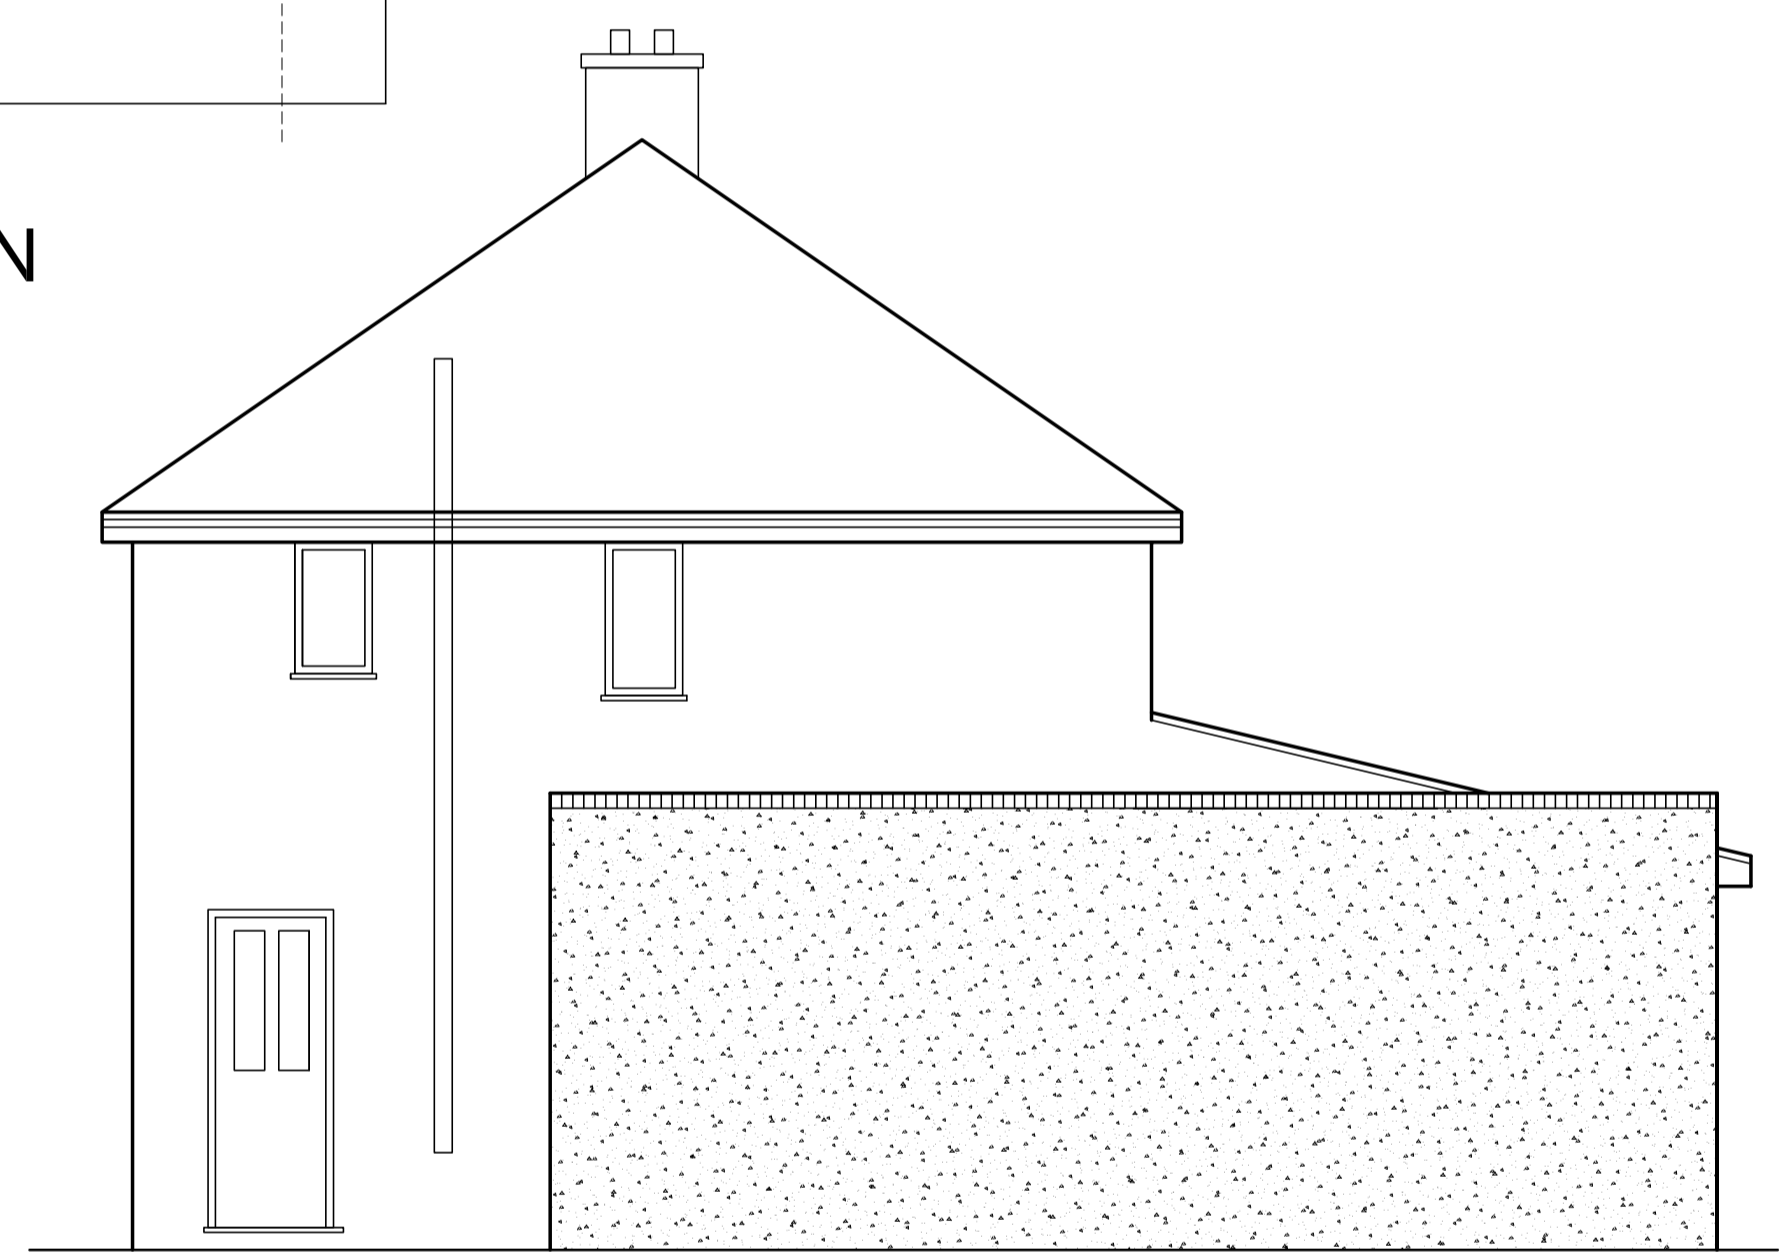


WEST ELEVATION



WEST ELEVATION 1:100



NORTH ELEVATION

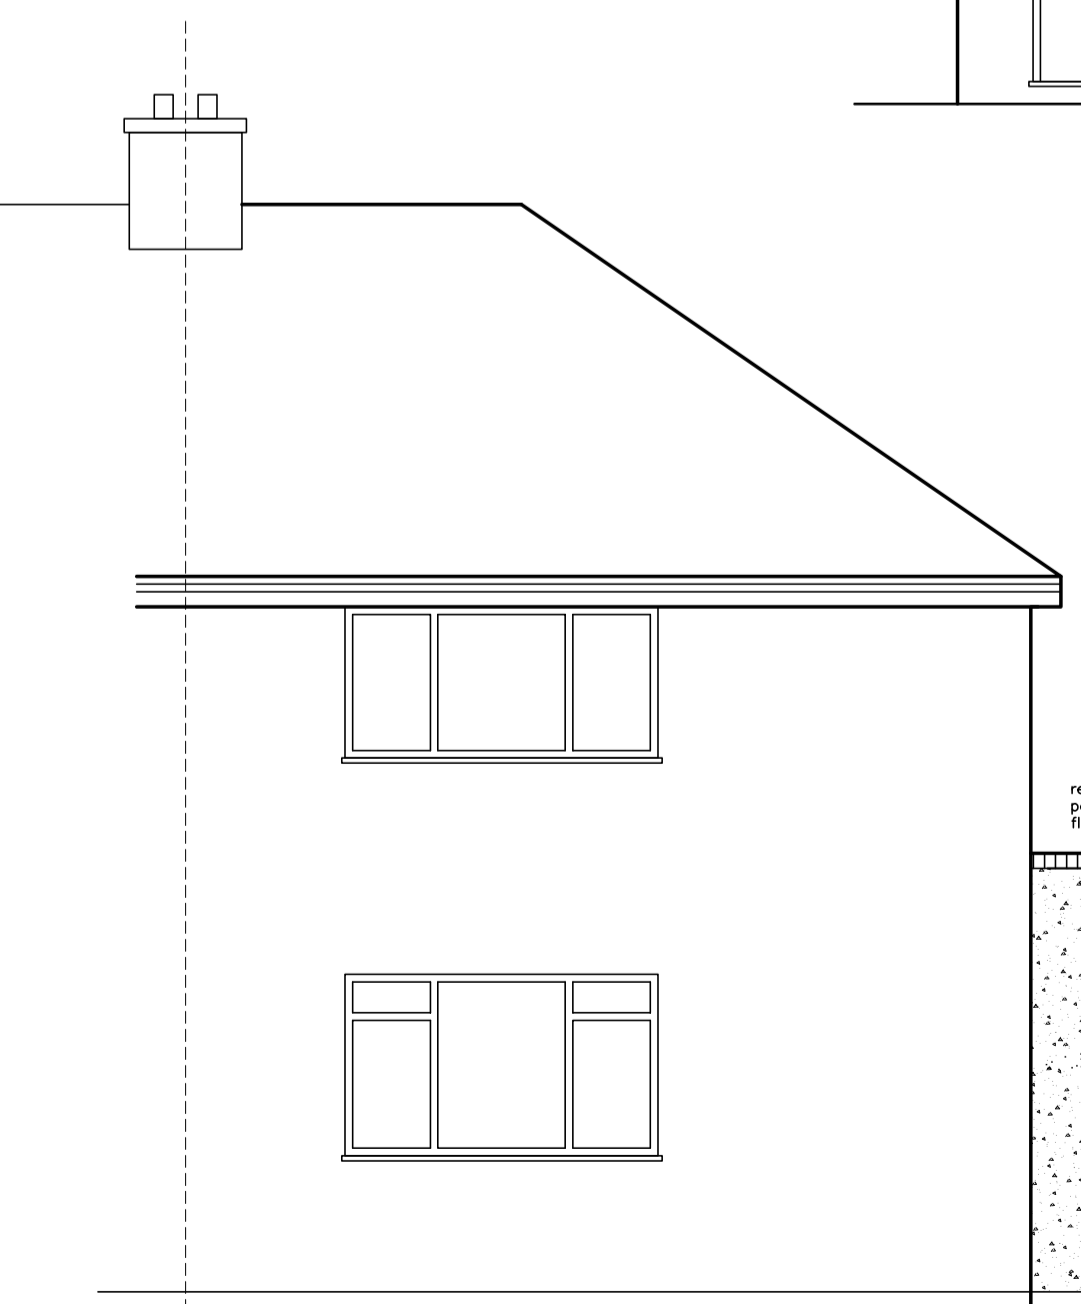

SOUTH ELEVATION

red eng brick parapet to hidden flat roof

white painted rough render to match house

white upvc window to original house style with external georgian bars