


GENERAL NOTES



This scheme is subject to Town Planning and all other necessary consents. Dimensions, areas and levels where given are only approximate and subject to site survey. All dimensions are to be checked on site. All feasibility studies are subject to full site survey. This drawing is to be read in conjunction with all relevant consultants and/or specialists drawings/documents and any discrepancies or variations are to be notified to the architects in writing before the affected work commences. All queries relating to design of structural elements are to be referred to the structural engineering consultant for resolution. The workmanship and materials of all trades and building operations shall comply with the recommendations of British Standard (BS)8000 parts 1-16 inclusive and with Approved 2013 Document to support Regulation 7 1999 edition (incorporating 2018 amendments) of the Building Regulations 2010. All design and construction is to be in accordance with the Construction (Design and Management) Regulations 2015.

Rev	Date	Description
-----	------	-------------

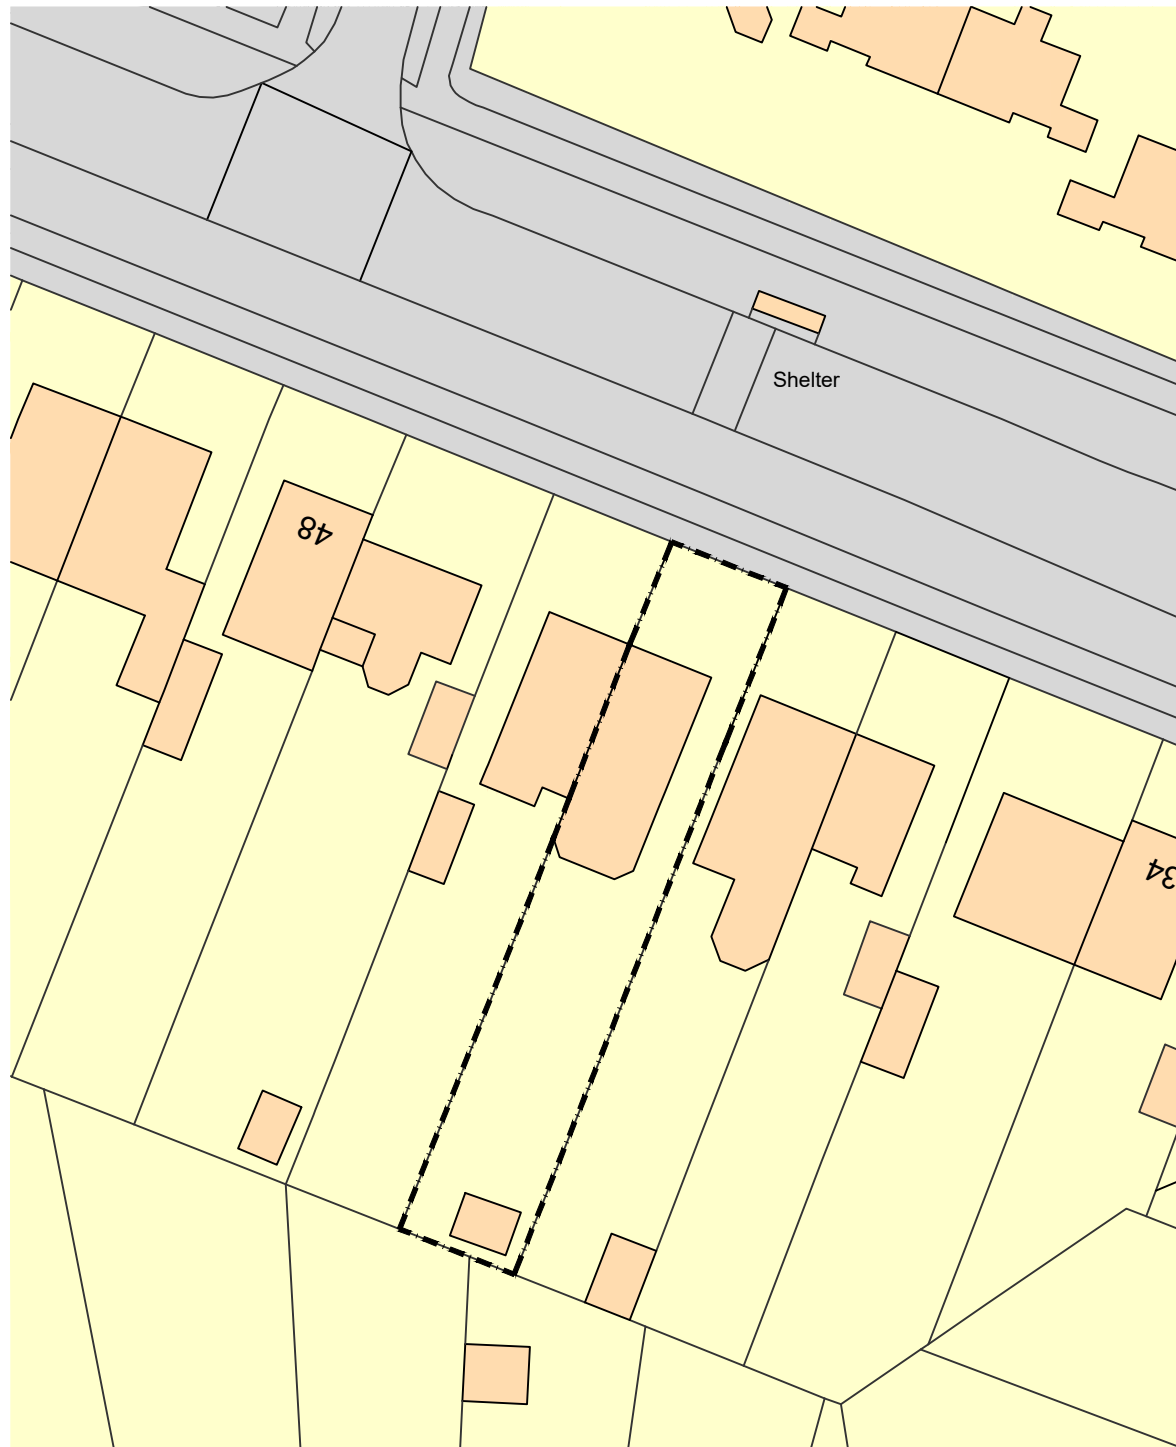



SITE PLAN

Scale @ 1:500

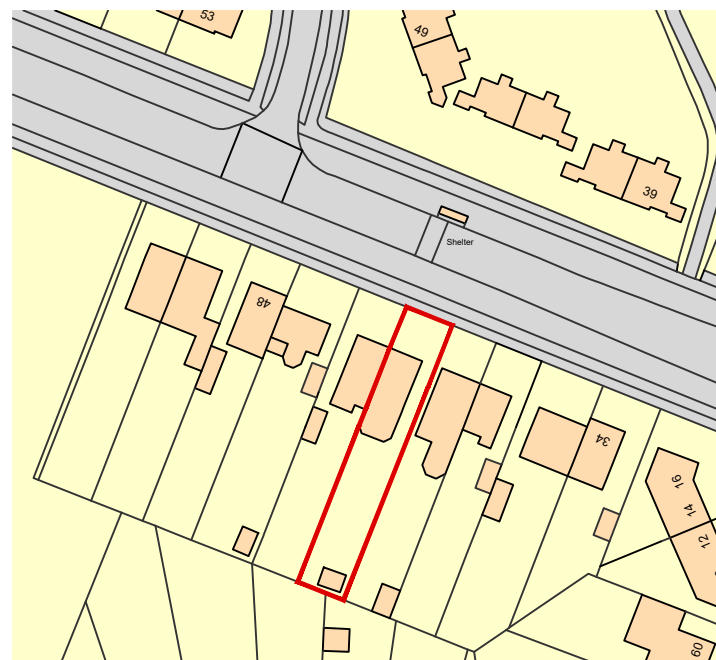 

LOCATION PLAN

Scale @ 1:1250

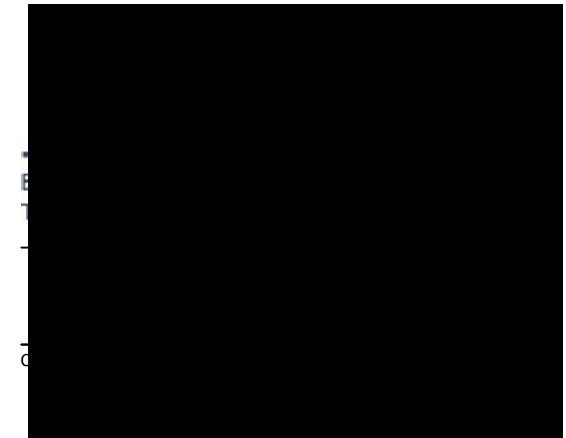 

Project
42 Bedford Road
Letchworth Garden City
Hertfordshire


Drawing Title
Existing Site & Location Plan

Drawn	Date	Checked	Scale @ A3
MEH	JAN 2021		As shown
Job No	Drawing No	Revision	Note
2021/36	PL.001	-	



GENERAL NOTES

This scheme is subject to Town Planning and all other necessary consents. Dimensions, areas and levels where given are only approximate and subject to site survey. All dimensions are to be checked on site. All feasibility studies are subject to full site survey. This drawing is to be read in conjunction with all relevant consultants and/or specialists drawings/documents and any discrepancies or variations are to be notified to the architects in writing before the affected work commences. All queries relating to design of structural elements are to be referred to the structural engineering consultant for resolution. The workmanship and materials of all trades and building operations shall comply with the recommendations of British Standard (BS)8000 parts 1-16 inclusive and with Approved 2013 Document to support Regulation 7 1999 edition (incorporating 2018 amendments) of the Building Regulations 2010. All design and construction is to be in accordance with the Construction (Design and Management) Regulations 2015.


Rev	Date	Description
-----	------	-------------

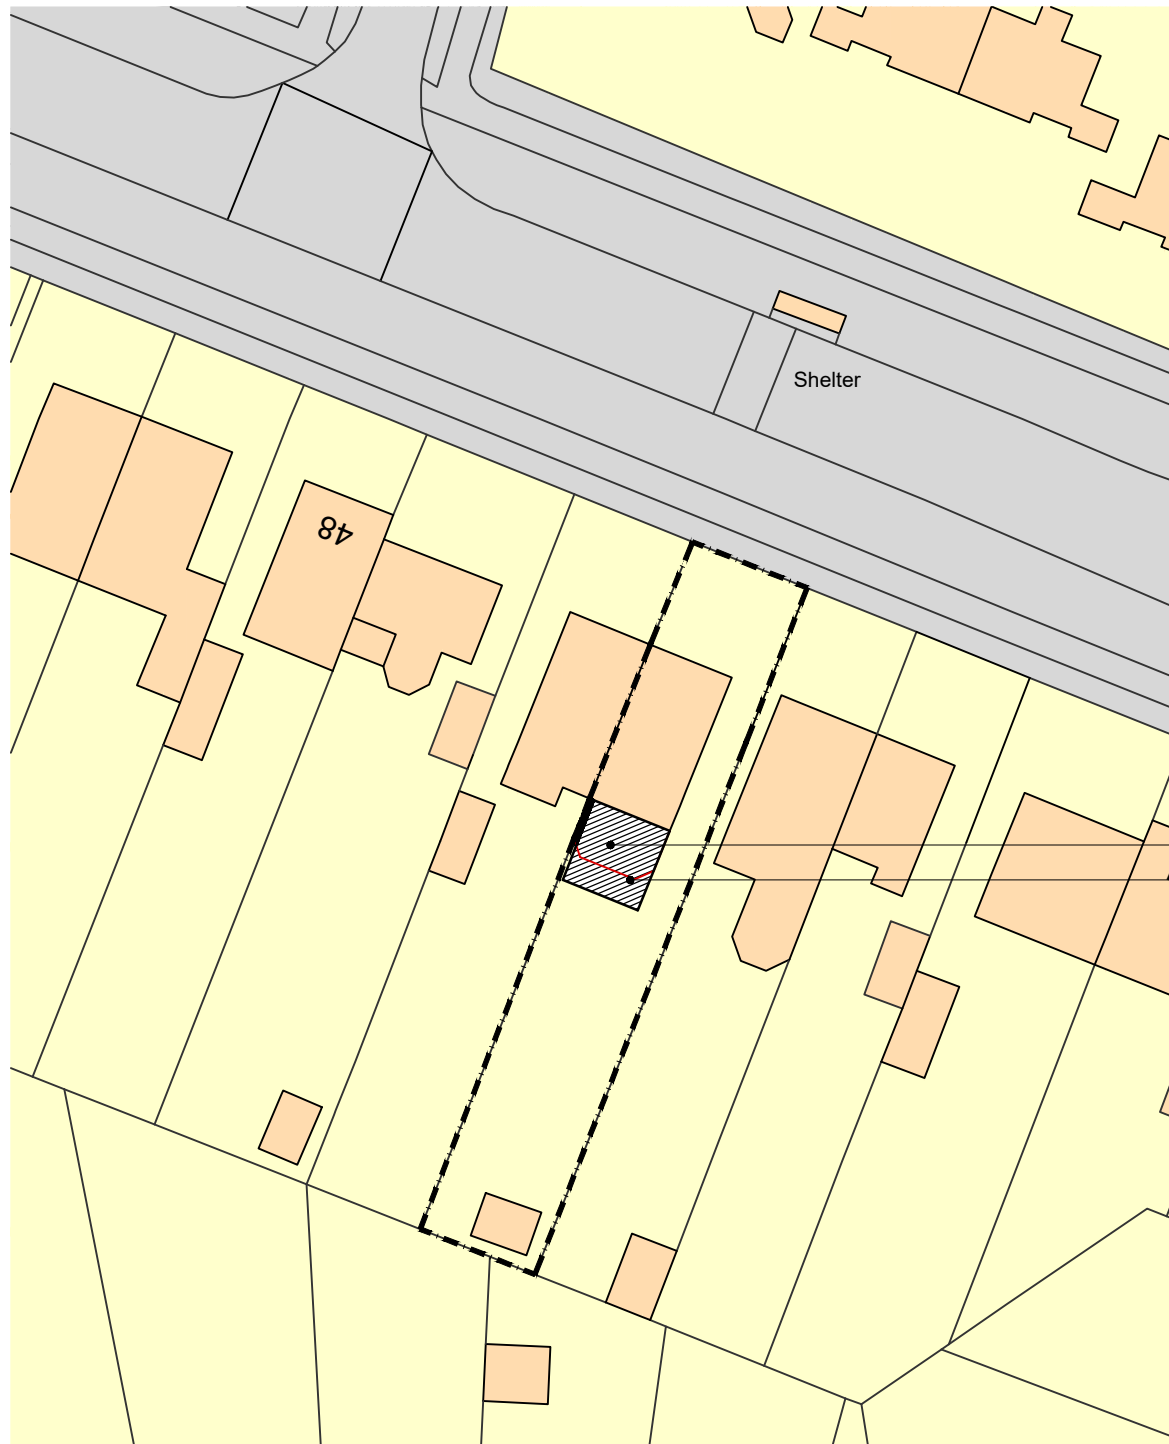

PROPOSED SINGLE STOREY REAR EXTENSION
DEMOLISH EXISTING CONSERVATORY

  


SITE PLAN

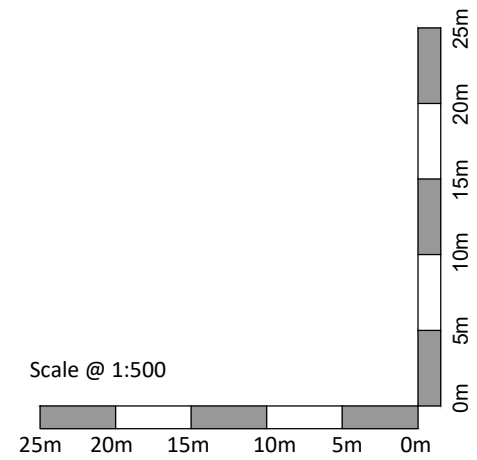

Project
**42 Bedford Road
Letchworth Garden City
Hertfordshire**

Drawing Title
Proposed Site Plan

Drawn	Date	Checked	Scale @ A3
MEH	JAN 2021		1:500
Job No	Drawing No	Revision	Note
2021/36	PL.006	-	

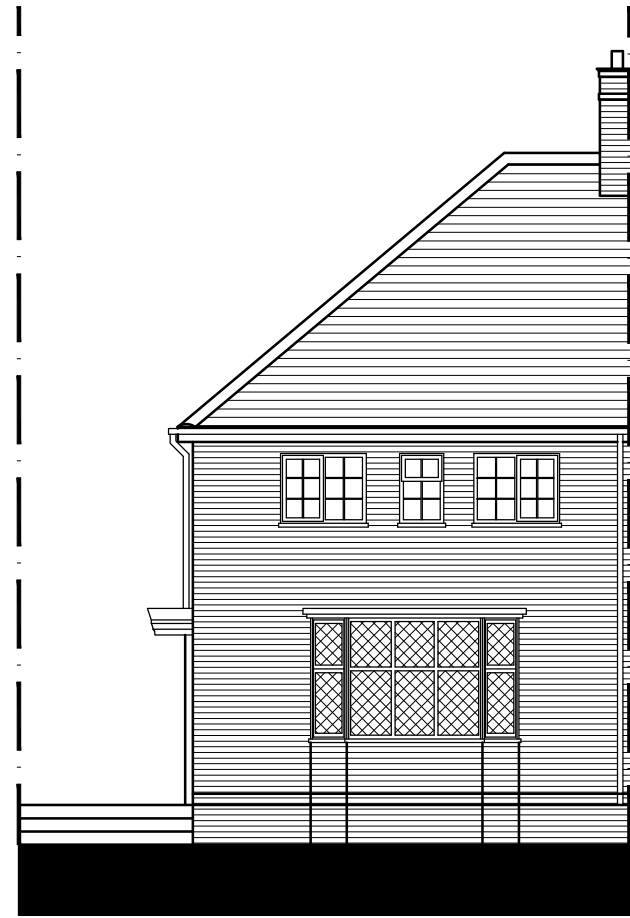

FRONT ELEVATION (A-A)



REAR ELEVATION (B-B)




SIDE ELEVATION (C-C)


GENERAL NOTES

This scheme is subject to Town Planning and all other necessary consents. Dimensions, areas and levels where given are only approximate and subject to site survey. All dimensions are to be checked on site. All feasibility studies are subject to full site survey. This drawing is to be read in conjunction with all relevant consultants and/or specialists drawings/documents and any discrepancies or variations are to be notified to the architects in writing before the affected work commences. All queries relating to design of structural elements are to be referred to the structural engineering consultant for resolution. The workmanship and materials of all trades and building operations shall comply with the recommendations of British Standard (BS)8000 parts 1-16 inclusive and with Approved 2013 Document to support Regulation 7 1999 edition (incorporating 2018 amendments) of the Building Regulations 2010. All design and construction is to be in accordance with the Construction (Design and Management) Regulations 2015.

Rev	Date	Description
-----	------	-------------

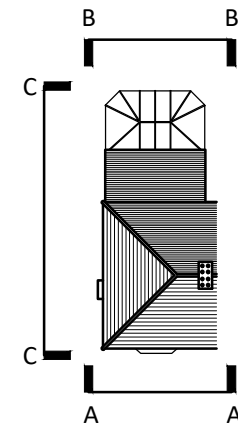

KEY PLAN

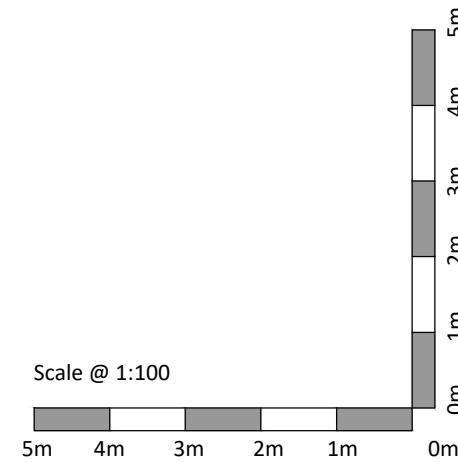

Project
42 Bedford Road
Letchworth Garden City
Hertfordshire


Drawing Title
Existing Elevations

Drawn	Date	Checked	Scale @ A3
MEH	JAN 2021		1:100
Job No	Drawing No	Revision	Note
2021/36	PL.003	-	


GENERAL NOTES

This scheme is subject to Town Planning and all other necessary consents. Dimensions, areas and levels where given are only approximate and subject to site survey. All dimensions are to be checked on site. All feasibility studies are subject to full site survey. This drawing is to be read in conjunction with all relevant consultants and/or specialists drawings/documents and any discrepancies or variations are to be notified to the architects in writing before the affected work commences. All queries relating to design of structural elements are to be referred to the structural engineering consultant for resolution. The workmanship and materials of all trades and building operations shall comply with the recommendations of British Standard (BS)8000 parts 1-16 inclusive and with Approved 2013 Document to support Regulation 7 1999 edition (incorporating 2018 amendments) of the Building Regulations 2010. All design and construction is to be in accordance with the Construction (Design and Management) Regulations 2015.


Rev	Date	Description
-----	------	-------------

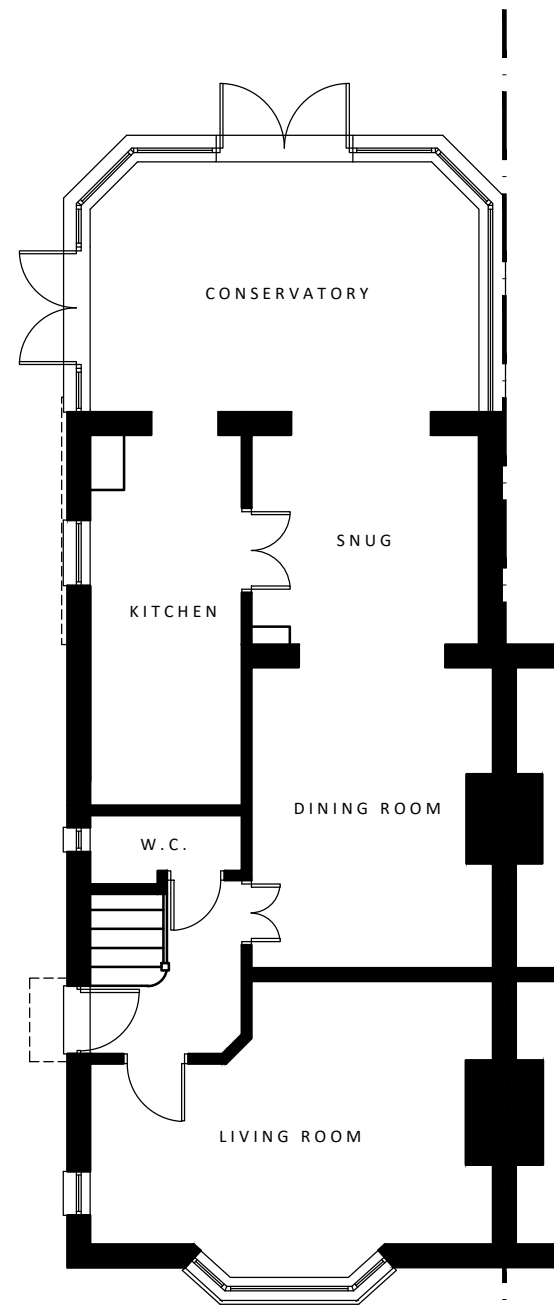

GROUND FLOOR PLAN

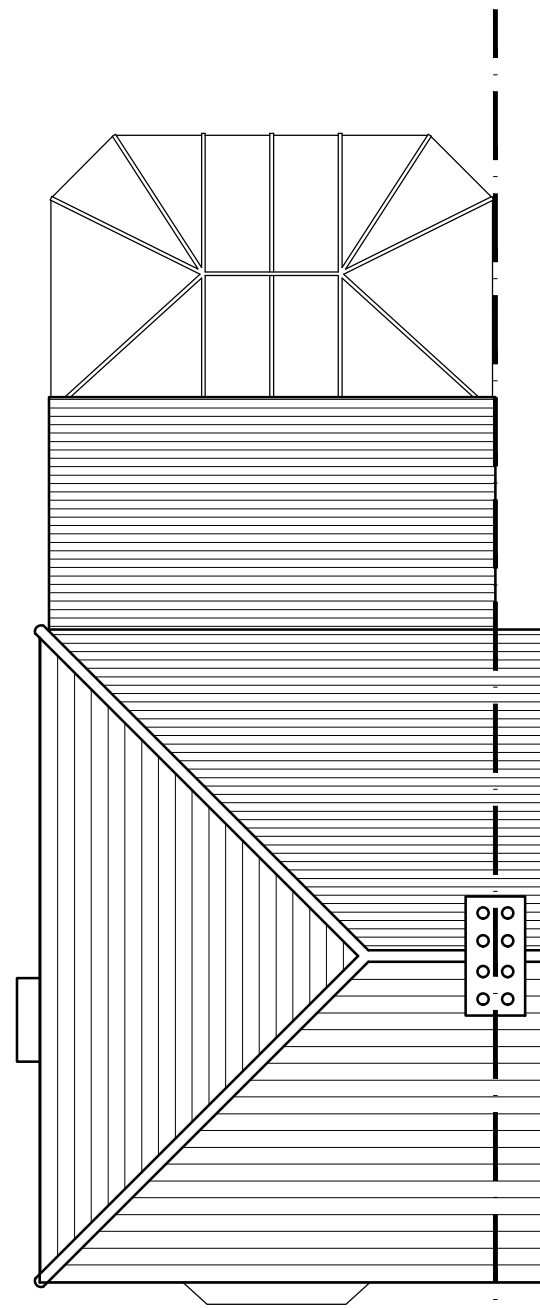


ROOF PLAN

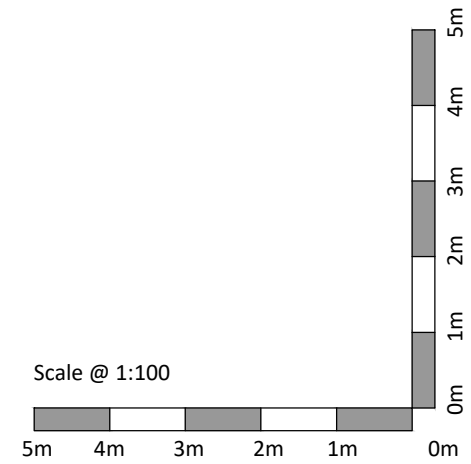


Project
42 Bedford Road
Letchworth Garden City
Hertfordshire

Drawing Title
Existing Floor Plans

Drawn	Date	Checked	Scale @ A3
MEH	JAN 2021		1:100
Job No	Drawing No	Revision	Note
2021/36	PL.002	-	

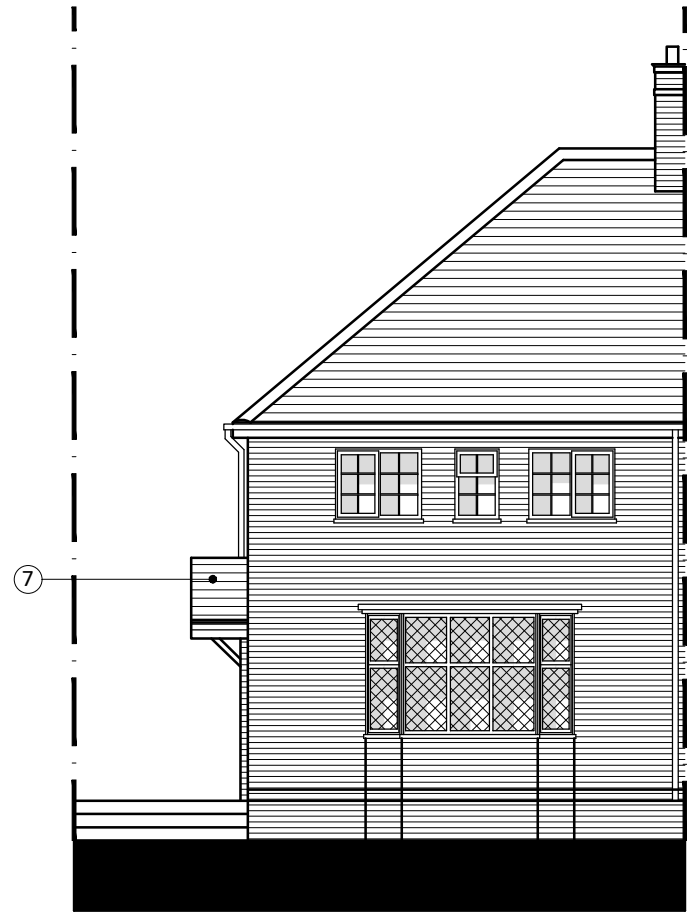

FRONT ELEVATION (A-A)

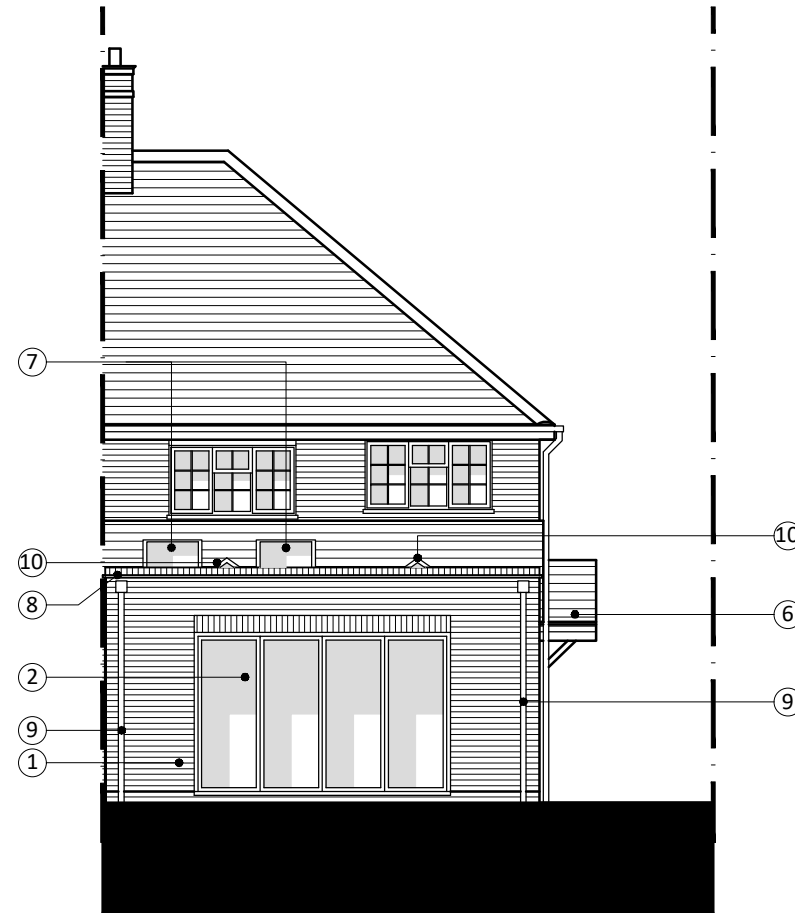

REAR ELEVATION (B-B)



SIDE ELEVATION (C-C)




LEGEND

- ① SINGLE STOREY REAR EXTENSION FINISHED IN BRICKWORK TO MATCH EXISTING
- ② METAL DOUBLE GLAZED BI-FOLD DOORS (COLOUR: GREY)
- ③ PVC-U DOUBLE GLAZED WINDOW (COLOUR:WHITE)
- ④ REMOVE WINDOW & INFILL IN BRICKWORK TO MATCH EXISTING
- ⑤ PVC-U OBSCURE DOUBLE GLAZED WINDOW (COLOUR:WHITE)
- ⑥ TIMBER ENTRANCE CANOPY
- ⑦ DOUBLE GLAZED ROOFLIGHT (COLOUR: GREY)
- ⑧ PARAPET WALL WITH BRICK ON EDGE & TILE CREASE DETAIL
- ⑨ RAINWATER GOODS TO MATCH EXISTING (COLOUR: WHITE)
- ⑩ DOUBLE GLAZED ROOF LANTERN (COLOUR: GREY)

GENERAL NOTES

This scheme is subject to Town Planning and all other necessary consents. Dimensions, areas and levels where given are only approximate and subject to site survey. All dimensions are to be checked on site. All feasibility studies are subject to full site survey. This drawing is to be read in conjunction with all relevant consultants and/or specialists drawings/documents and any discrepancies or variations are to be notified to the architects in writing before the affected work commences. All queries relating to design of structural elements are to be referred to the structural engineering consultant for resolution. The workmanship and materials of all trades and building operations shall comply with the recommendations of British Standard (BS)8000 parts 1-16 inclusive and with Approved 2013 Document to support Regulation 7 1999 edition (incorporating 2018 amendments) of the Building Regulations 2010. All design and construction is to be in accordance with the Construction (Design and Management) Regulations 2015.

Rev	Date	Description
-----	------	-------------

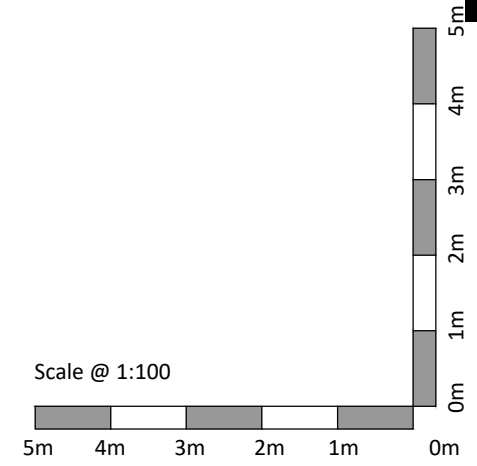 
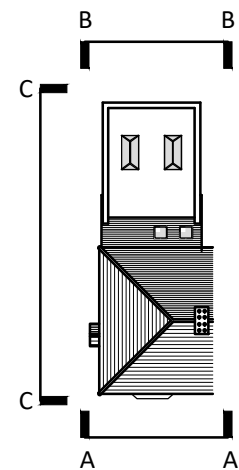


Project			
42 Bedford Road			
Letchworth Garden City			
Hertfordshire			
Drawing Title			
Proposed Elevations			
Drawn	Date	Checked	Scale @ A3
MEH	JAN 2021		1:100
Job No	Drawing No	Revision	Note
2021/36	PL.005	-	

GENERAL NOTES

This scheme is subject to Town Planning and all other necessary consents. Dimensions, areas and levels where given are only approximate and subject to site survey. All dimensions are to be checked on site. All feasibility studies are subject to full site survey. This drawing is to be read in conjunction with all relevant consultants and/or specialists drawings/documents and any discrepancies or variations are to be notified to the architects in writing before the affected work commences. All queries relating to design of structural elements are to be referred to the structural engineering consultant for resolution. The workmanship and materials of all trades and building operations shall comply with the recommendations of British Standard (BS)8000 parts 1-16 inclusive and with Approved 2013 Document to support Regulation 7 1999 edition (incorporating 2018 amendments) of the Building Regulations 2010. All design and construction is to be in accordance with the Construction (Design and Management) Regulations 2015.

Rev	Date	Description
-----	------	-------------

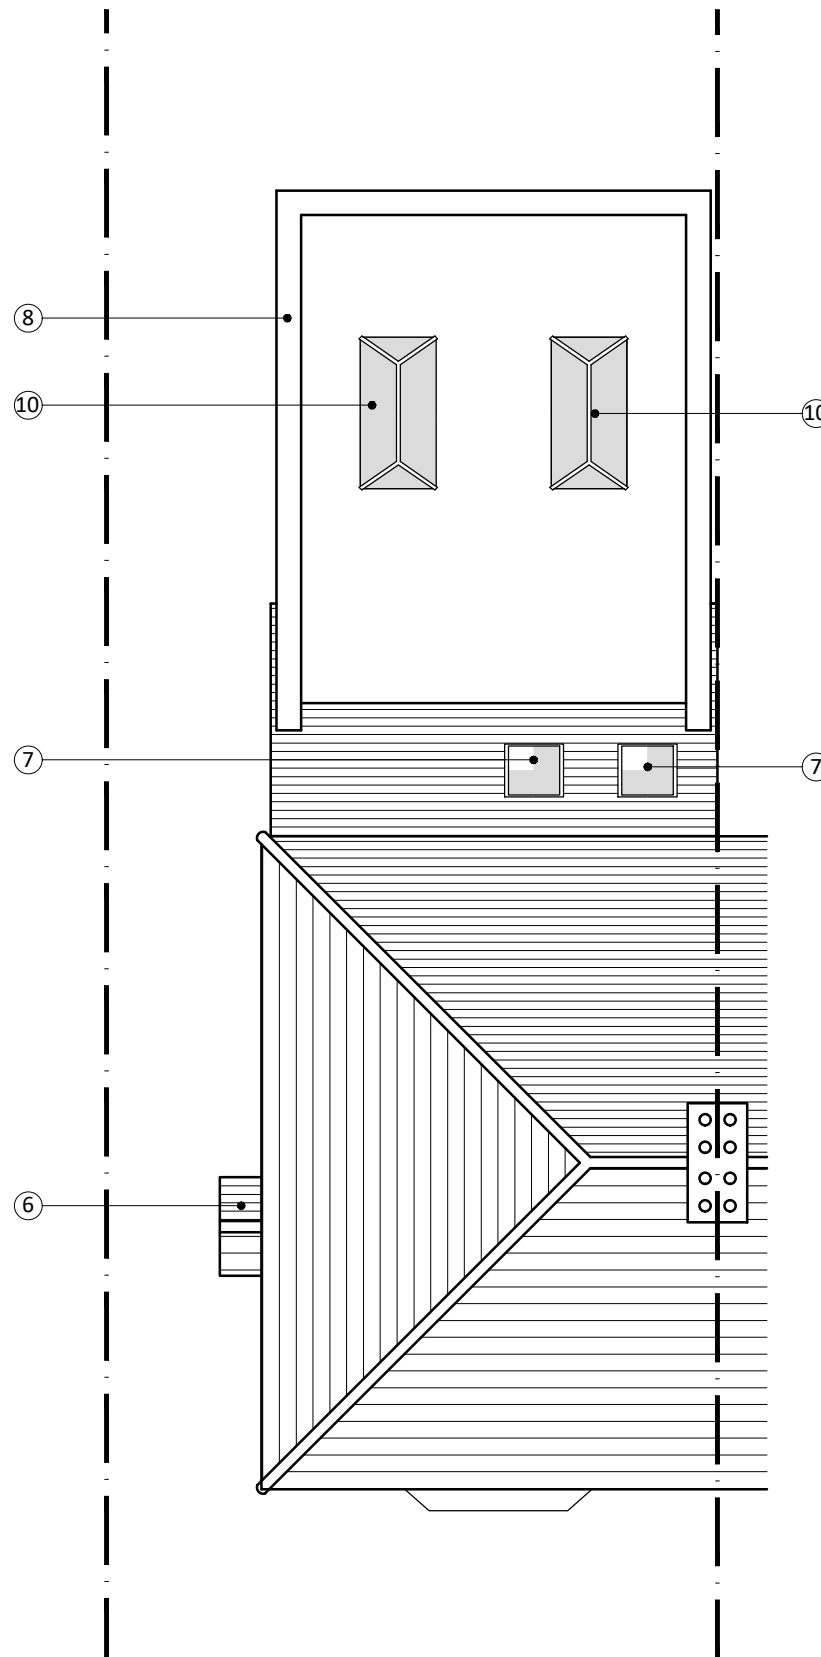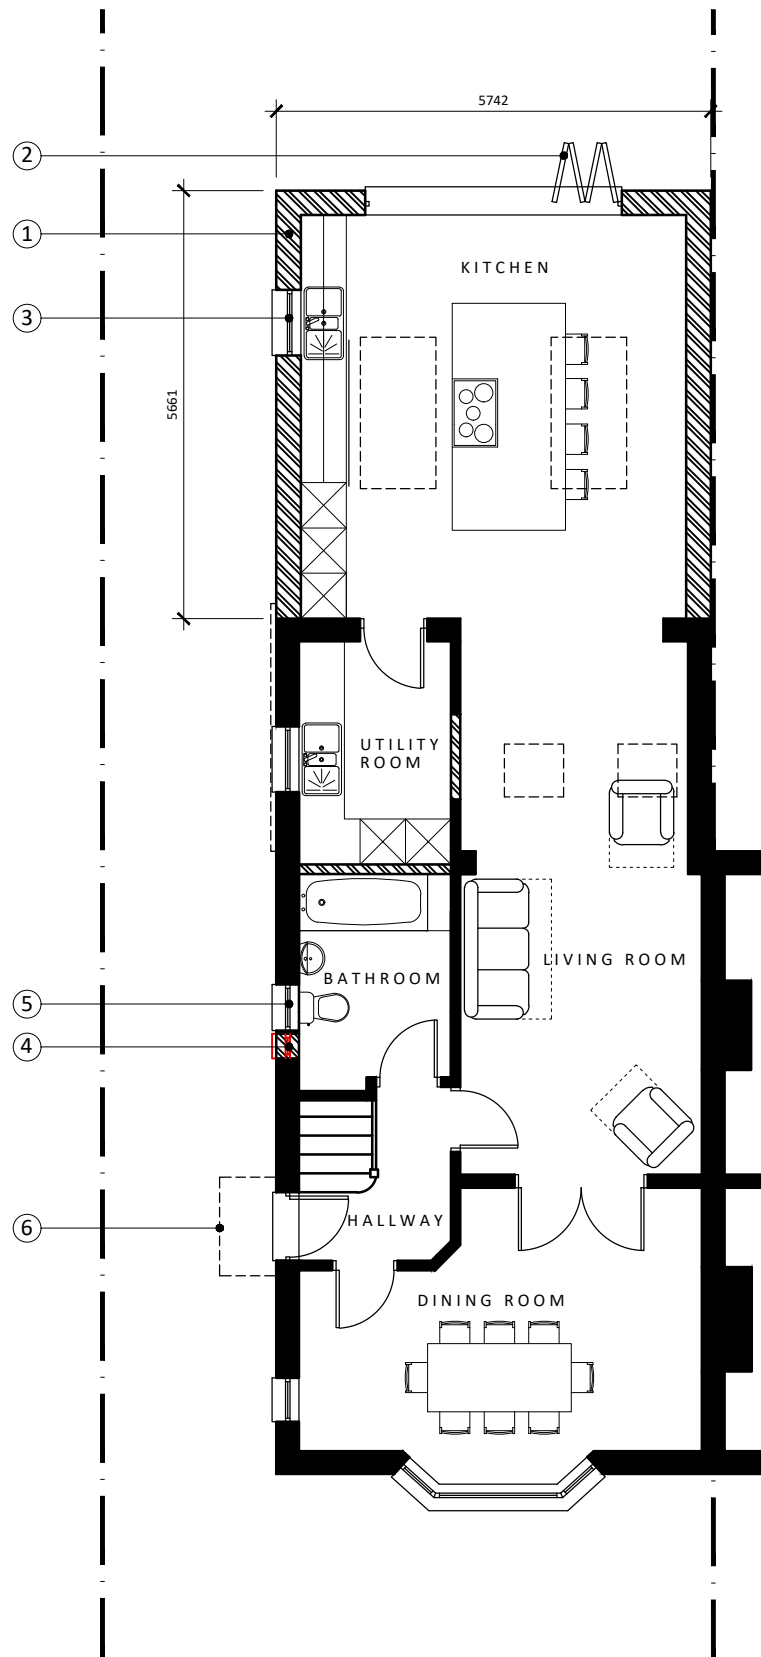

LEGEND

- ① SINGLE STOREY REAR EXTENSION FINISHED IN BRICKWORK TO MATCH EXISTING
- ② METAL DOUBLE GLAZED BI-FOLD DOORS (COLOUR: GREY)
- ③ PVC-U DOUBLE GLAZED WINDOW (COLOUR: WHITE)
- ④ REMOVE WINDOW & INFILL IN BRICKWORK TO MATCH EXISTING
- ⑤ PVC-U OBSCURE DOUBLE GLAZED WINDOW (COLOUR: WHITE)
- ⑥ TIMBER ENTRANCE CANOPY
- ⑦ DOUBLE GLAZED ROOFLIGHT (COLOUR: GREY)
- ⑧ PARAPET WALL WITH BRICK ON EDGE & TILE CREASE DETAIL
- ⑨ RAINWATER GOODS TO MATCH EXISTING (COLOUR: WHITE)
- ⑩ DOUBLE GLAZED ROOF LANTERN (COLOUR: GREY)

Scale @ 1:100



Project
42 Bedford Road
 Letchworth Garden City
 Hertfordshire

Drawing Title
Proposed Floor Plans

Drawn	Date	Checked	Scale @ A3
MEH	JAN 2021		1:100
Job No	Drawing No	Revision	Note
2021/36	PL.004	-	