



This drawing is copyright and can not be copied or reproduced or altered, no extracts or any elements of this drawing or supporting information unless written consent has been obtained first.
DO NOT SCALE OFF THIS DRAWING, IF IN DOUBT ASK

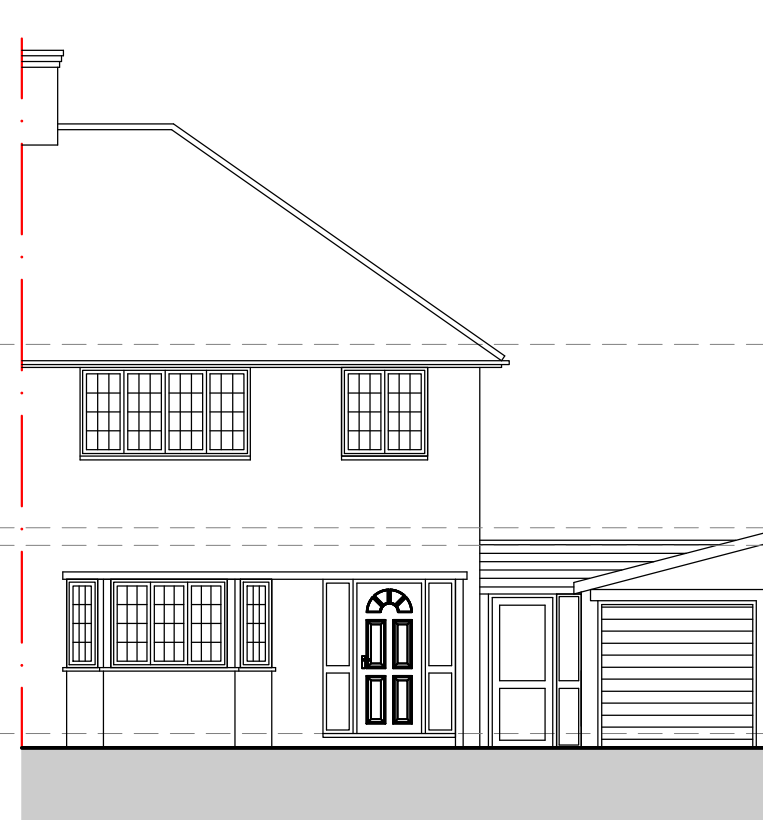


FRONT ELEVATION
SCALE 1:100




FIRST FLOOR PLAN
SCALE 1:100

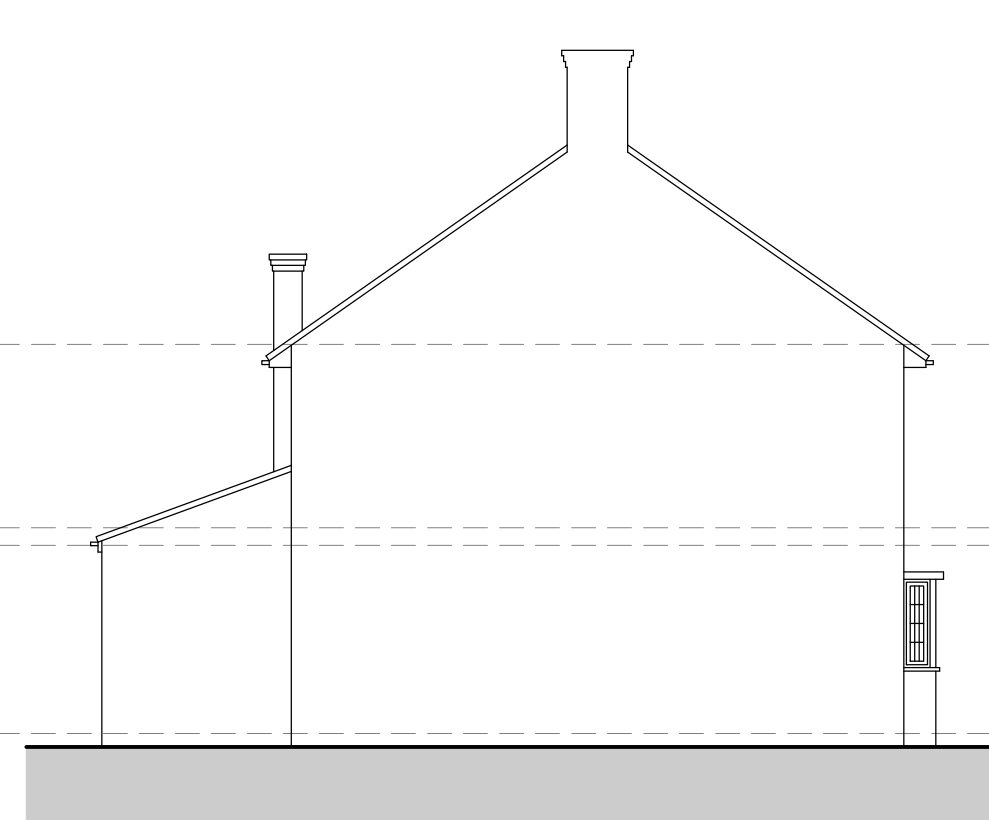


SIDE ELEVATION (1)
SCALE 1:100

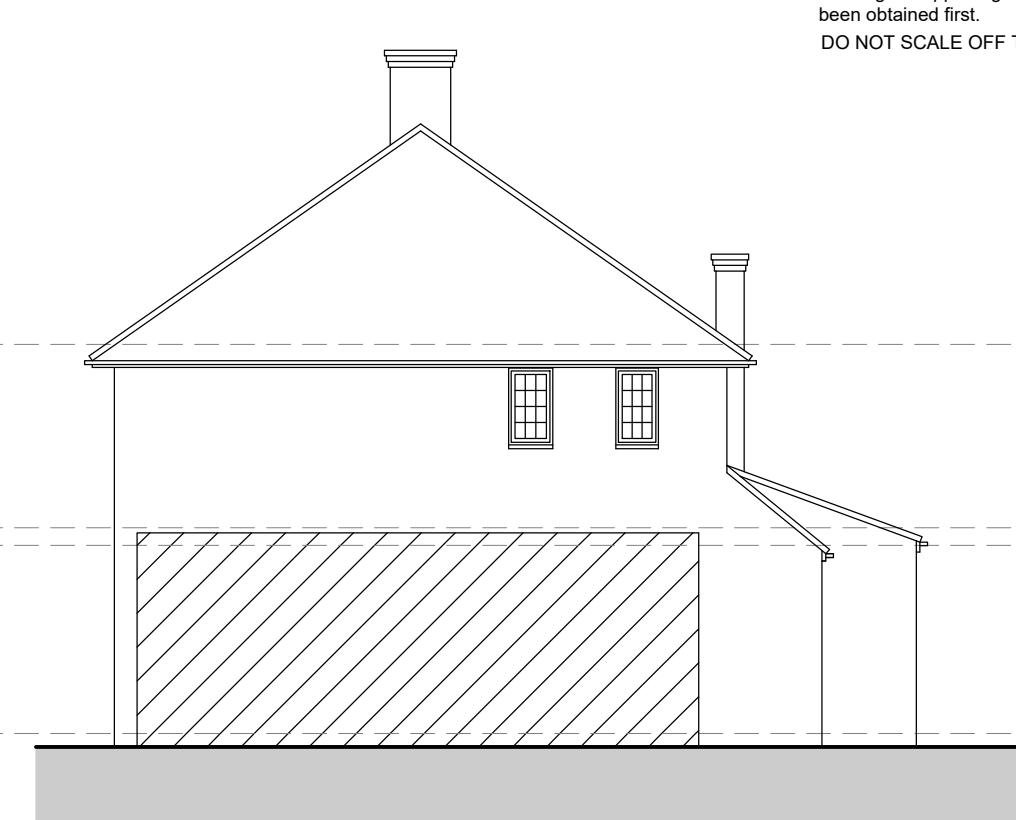


SIDE ELEVATION (2)
SCALE 1:100

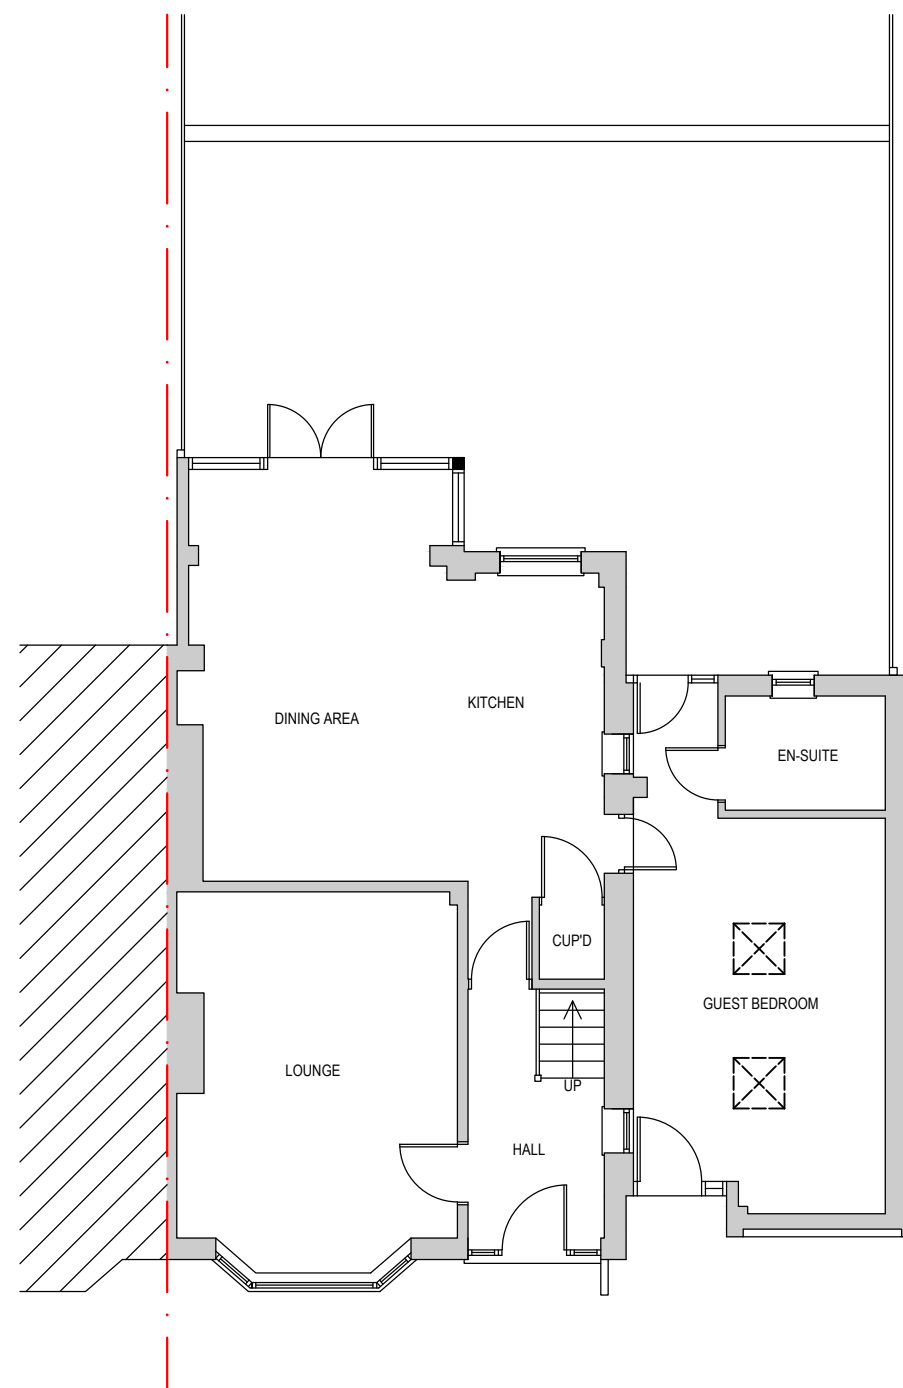

GROUND FLOOR PLAN
SCALE 1:100

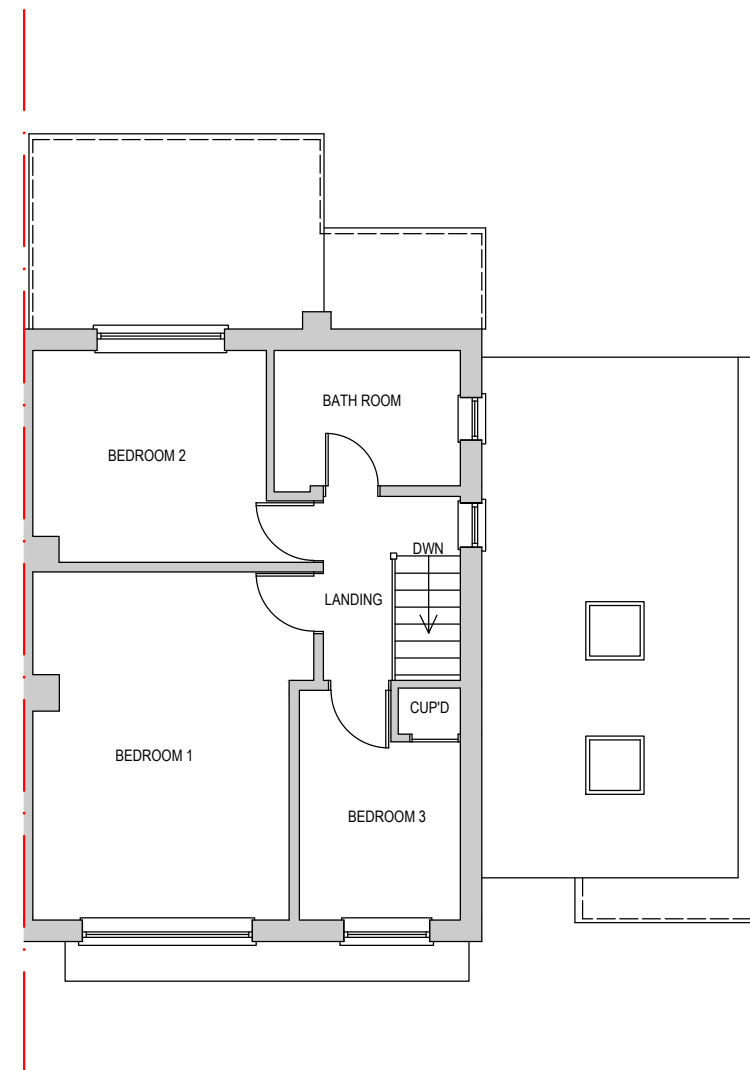

FIRST FLOOR PLAN
SCALE 1:100

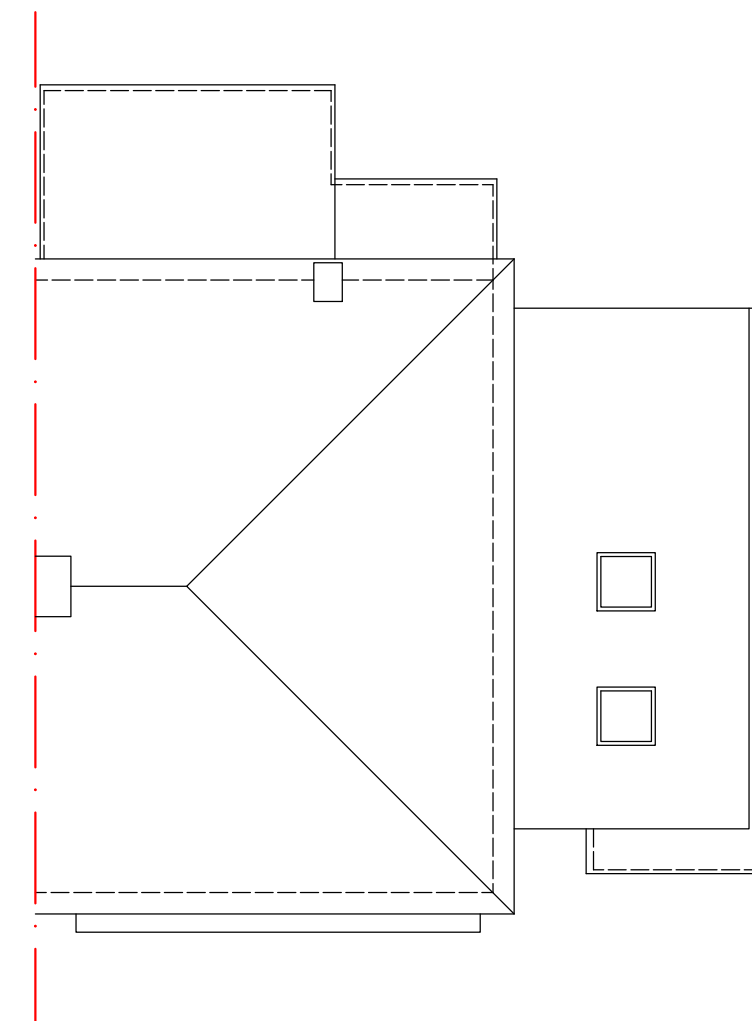

ROOF PLAN
SCALE 1:100



EXISTING OS MAP
SCALE 1:1250

REV	DATE	DESCRIPTION

ADDRESS
162 GRANGE ROAD
LETCHWORTH GARDEN CITY
HERTFORDSHIRE
SG6 4LT


TITLE
EXISTING PLANS AND ELEVATIONS WITH OS
MAP

SCALE - 1:100 @ A1 DATE - MARCH '22


JOB No.	DRAWING No.	REVISION
435	01	

This drawing is copyright and can not be copied or reproduced or altered, no extracts or any elements of this drawing or supporting information unless written consent has been obtained first.
DO NOT SCALE OFF THIS DRAWING, IF IN DOUBT ASK


MATERIALS
Walls - Brickwork to match existing
Roof - Tile to match existing
Doors - White Aluminium
Roof lights - Velux windows (grey)
Rainwater goods - Black uPVC to match existing

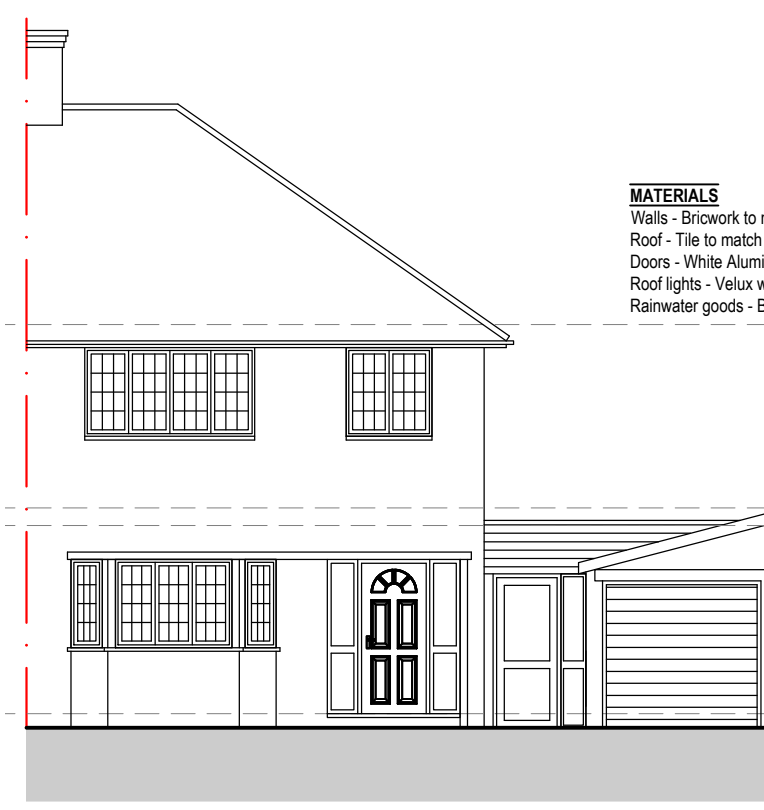


FRONT ELEVATION
SCALE 1:100

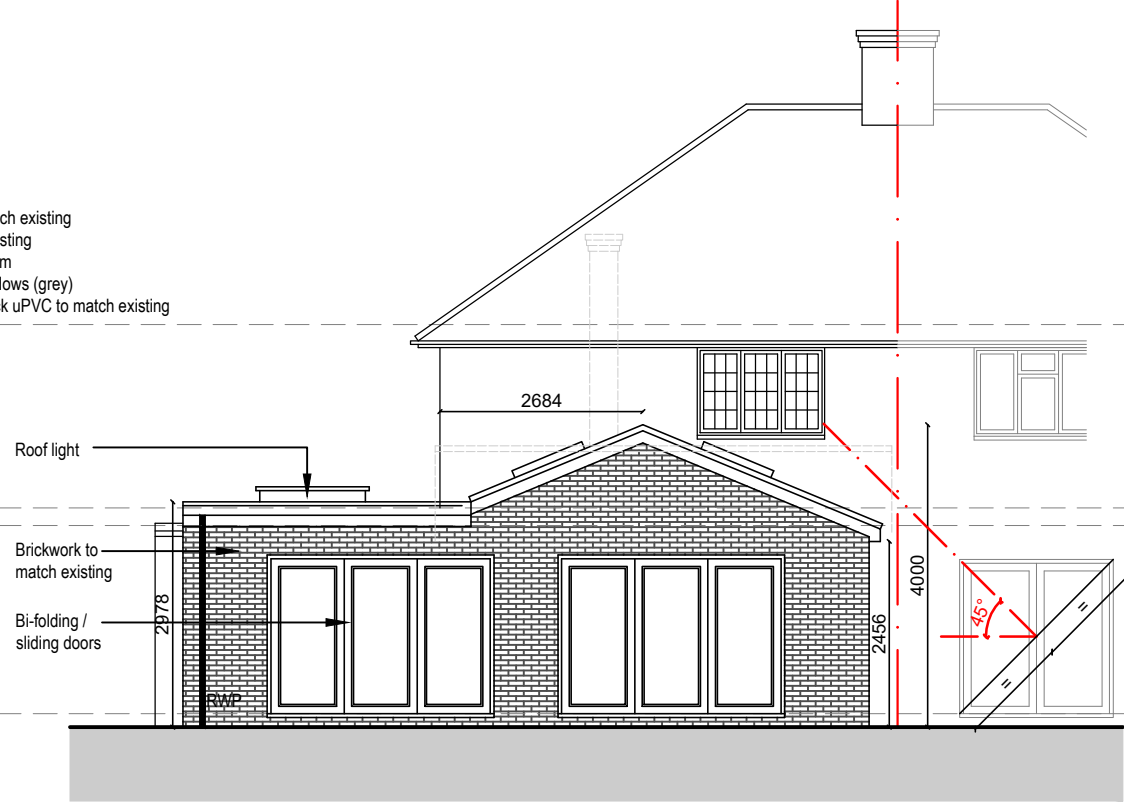


FIRST FLOOR PLAN
SCALE 1:100

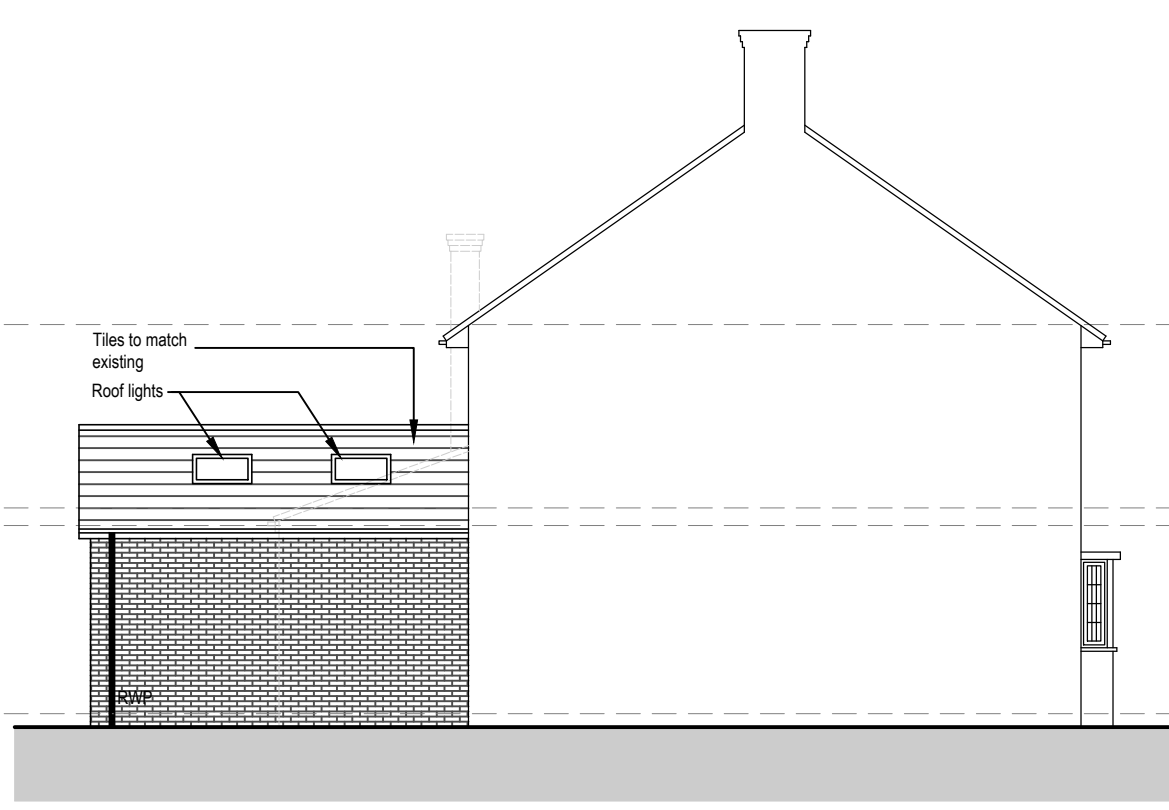


SIDE ELEVATION (1)
SCALE 1:100

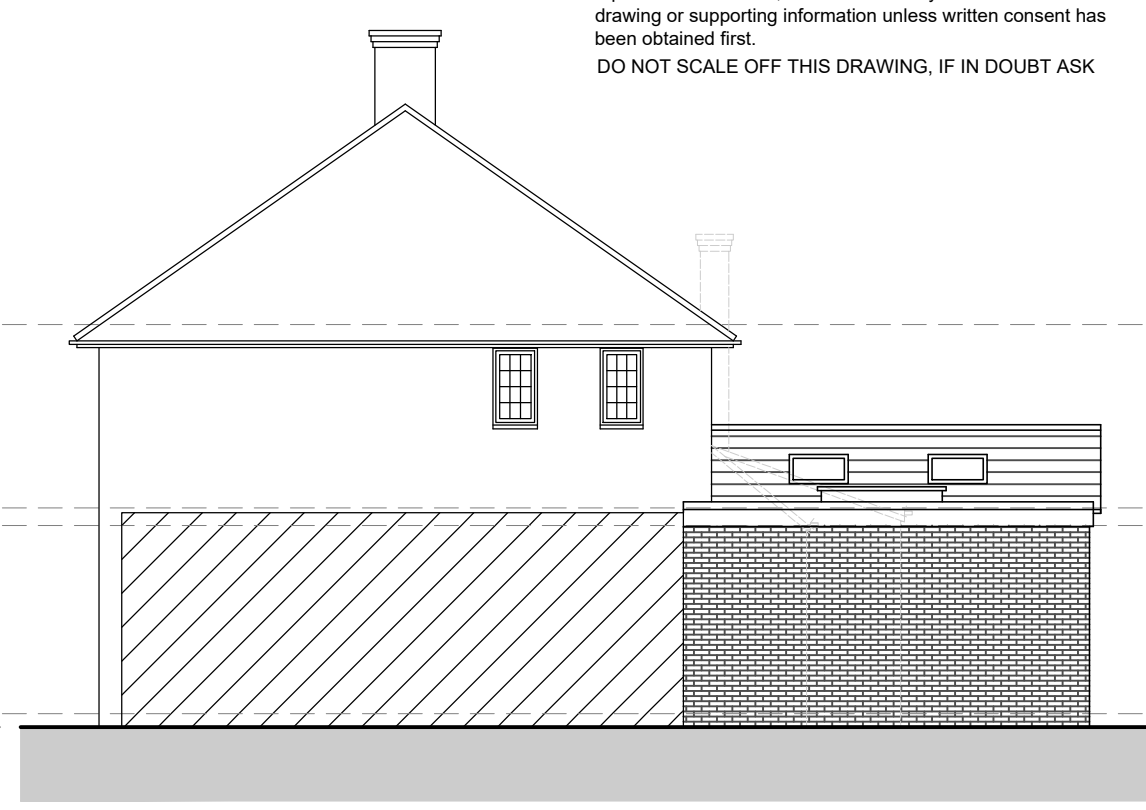


SIDE ELEVATION (2)
SCALE 1:100

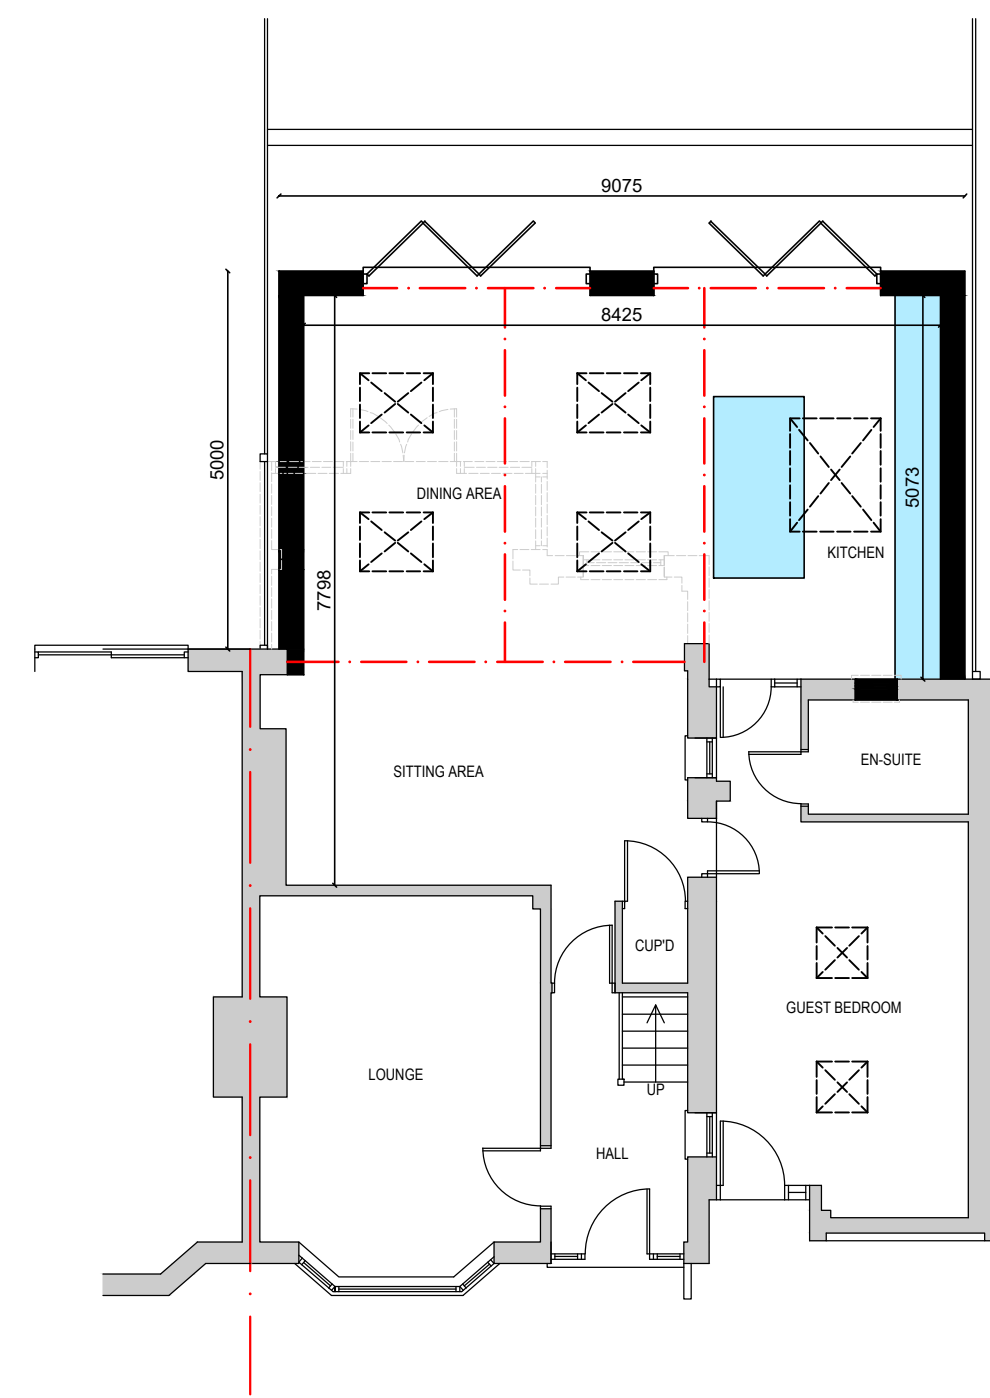


GROUND FLOOR PLAN
SCALE 1:100

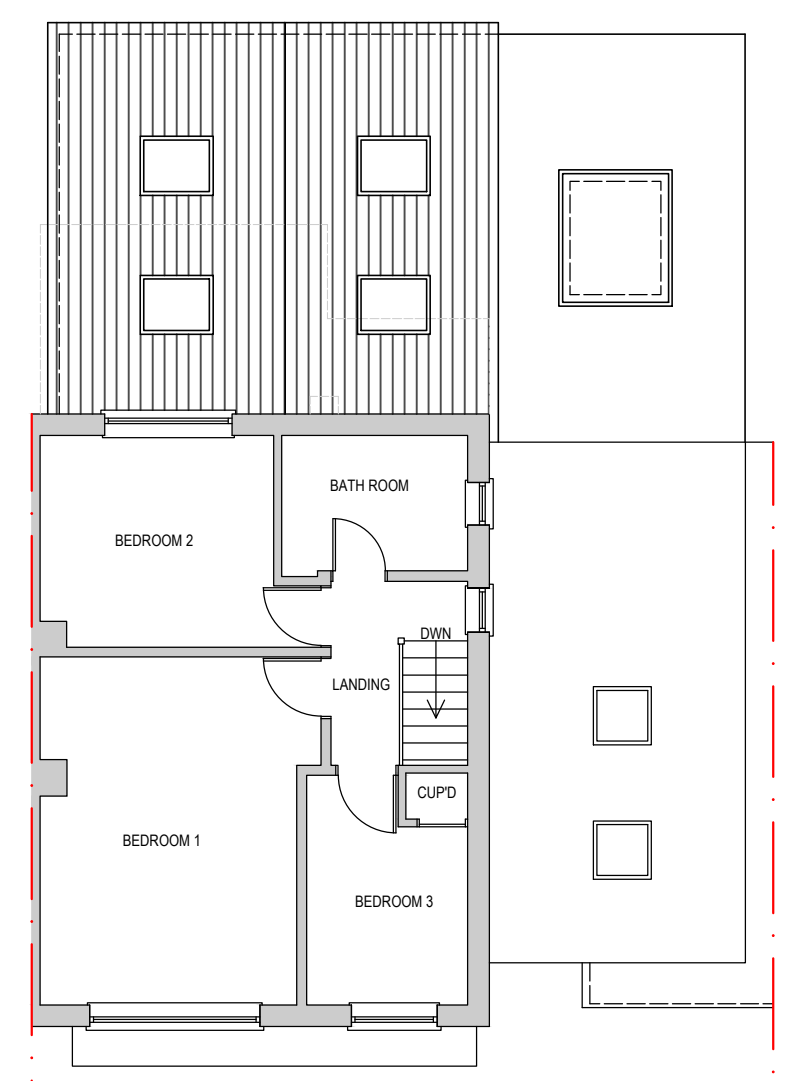

FIRST FLOOR PLAN
SCALE 1:100

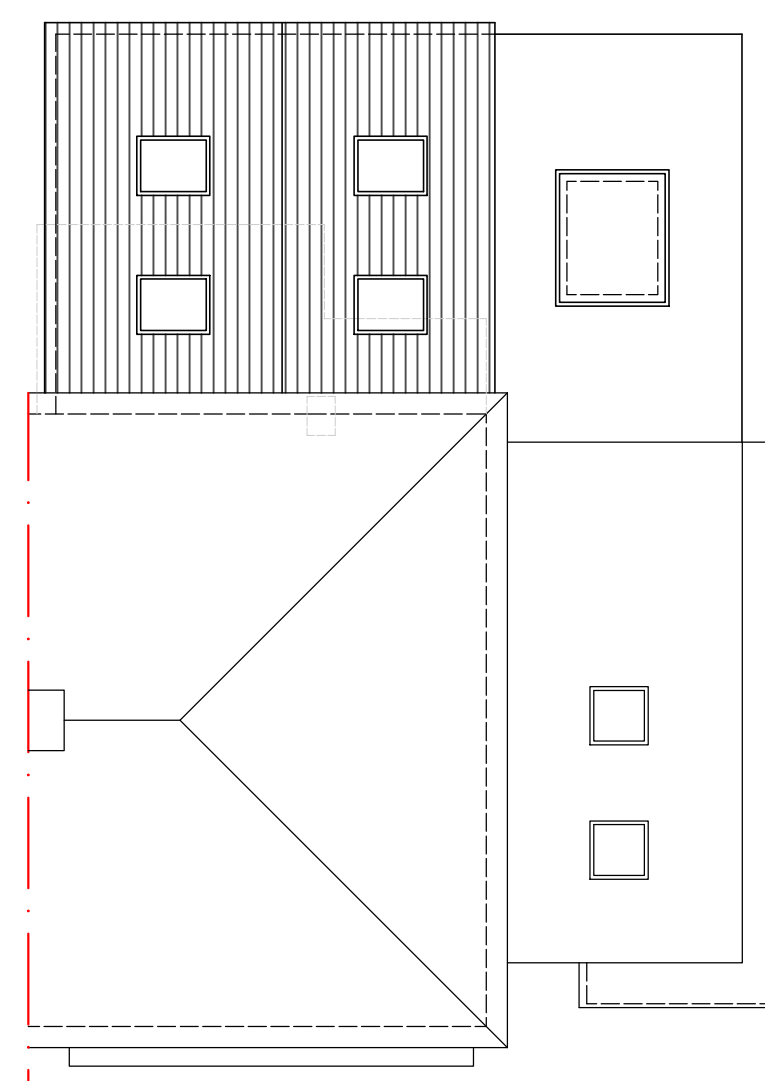

ROOF PLAN
SCALE 1:100

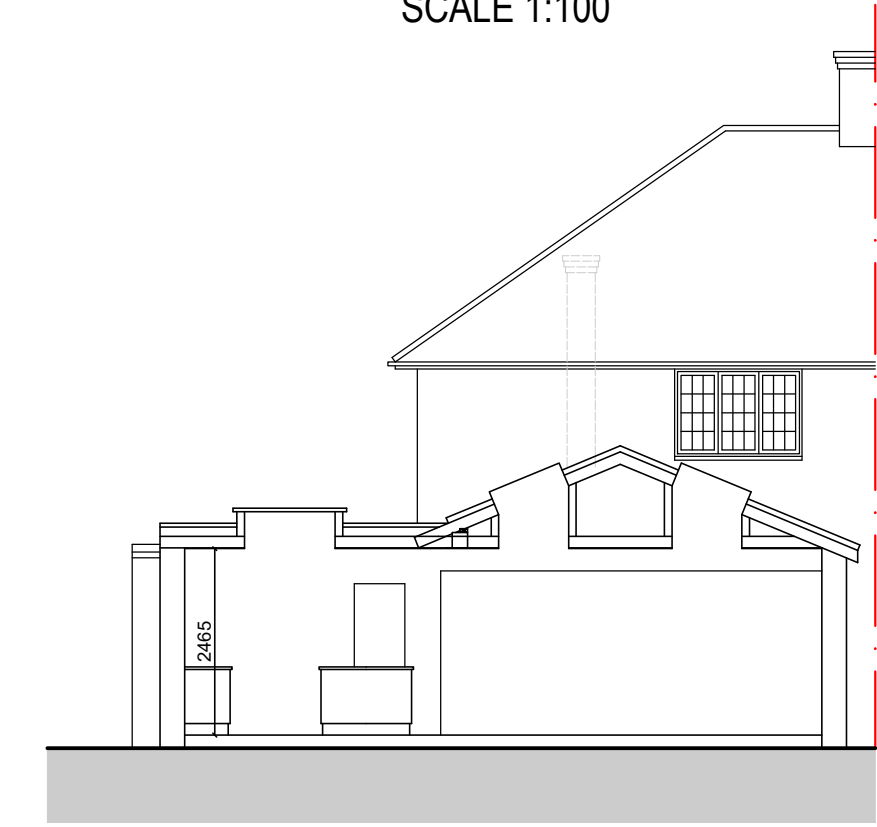

SECTION A - A
SCALE 1:100



PROPOSED BLOCK PLAN
SCALE 1:500

REV	DATE	DESCRIPTION

ADDRESS
162 GRANGE ROAD
LETCWORTH GARDEN CITY
HERTFORDSHIRE
SG6 4LT

TITLE
PROPOSED PLANS AND ELEVATIONS WITH
BLOCK PLAN

SCALE - 1:100 @ A1 DATE - MARCH '22

JOB No.	DRAWING No.	REVISION
435	02	