

Site, Block & Roof Plan - scale 1:200



Ordnance Survey, (c) Crown Copyright 2021. All rights reserved. Licence number 100022432

Site Location Plan - scale 1:1250



Notes

Setting Out Dimensions;
All dimensions and levels shown on drawings to be checked prior to commencement of work, any discrepancies to be reported to the Architect.

This drawing has been prepared from information provided by third party


Structural to all statutory approvals



FOR APPROVAL

This drawing is protected under © copy right

CONTRACT		
Proposed Works to		
17 Pasture Road,		
Letchworth Garden City, Hertfordshire		
DRAWING TITLE		
Site Plans		
SCALE	varies@A2	DRAWING NUMBER
DATE	Nov 2021	PO4
DRAWN	JEI	
JOB NUMBER	SS- 01	CHECKED BY

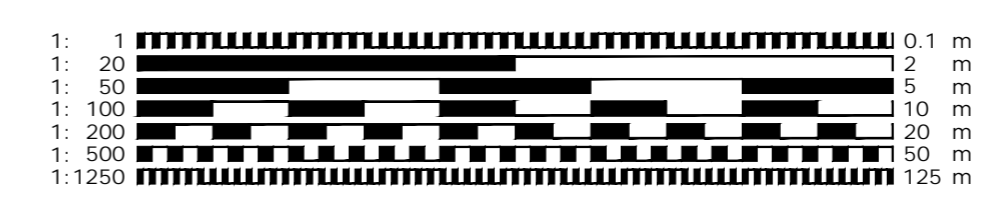



Front Elevation - scale 1:100

- New roof constructed from matching concrete tiles, white fascias, verges and soffits
- Grey PPC aluminium rainwater goods, soffits and fascias installed to house
- New double glazed PPC aluminium window & door units with leaded lights installed with dressing stone surround features
- External walls to be constructed from matching brick with stone window surrounds. Brickwork replaced with stone around windows



Side Elevation - scale 1:100



Rear Elevation - scale 1:100

- New roof constructed from matching concrete tiles, white fascias, verges and soffits
- Grey PPC aluminium rainwater goods, soffits and fascias installed to house
- New double glazed PPC aluminium window & door units with leaded lights installed with dressing stone surround features
- External walls to be constructed from matching brick with stone window surrounds. Brickwork replaced with stone around windows
- PPC aluminium folding - stacking doors to be installed to rear extension of house



Side Elevation - scale 1:100

Notes

Setting Out Dimensions;
All dimensions and levels shown on drawings to be checked prior to commencement of work, any discrepancies to be reported to the Architect.

This drawing has been prepared from information provided by third party


Structural to all statutory approvals




FOR APPROVAL

CONTRACT		
Proposed Works to 17 Pasture Road, Letchworth Garden City, Hertfordshire		
DRAWING TITLE		
Proposed Elevations		
SCALE	1:100@A2	DRAWING NUMBER
DATE	Nov 2021	PO2
DRAWN	JEI	CHECKED BY
JOB NUMBER	SS-01	


This drawing is protected under © copy right

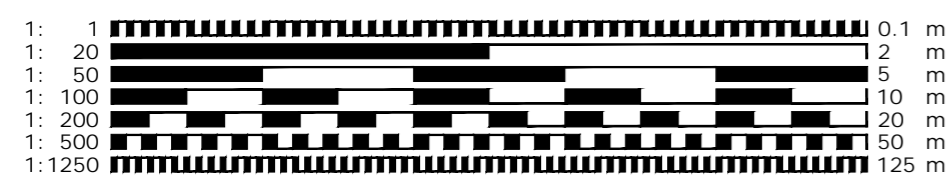

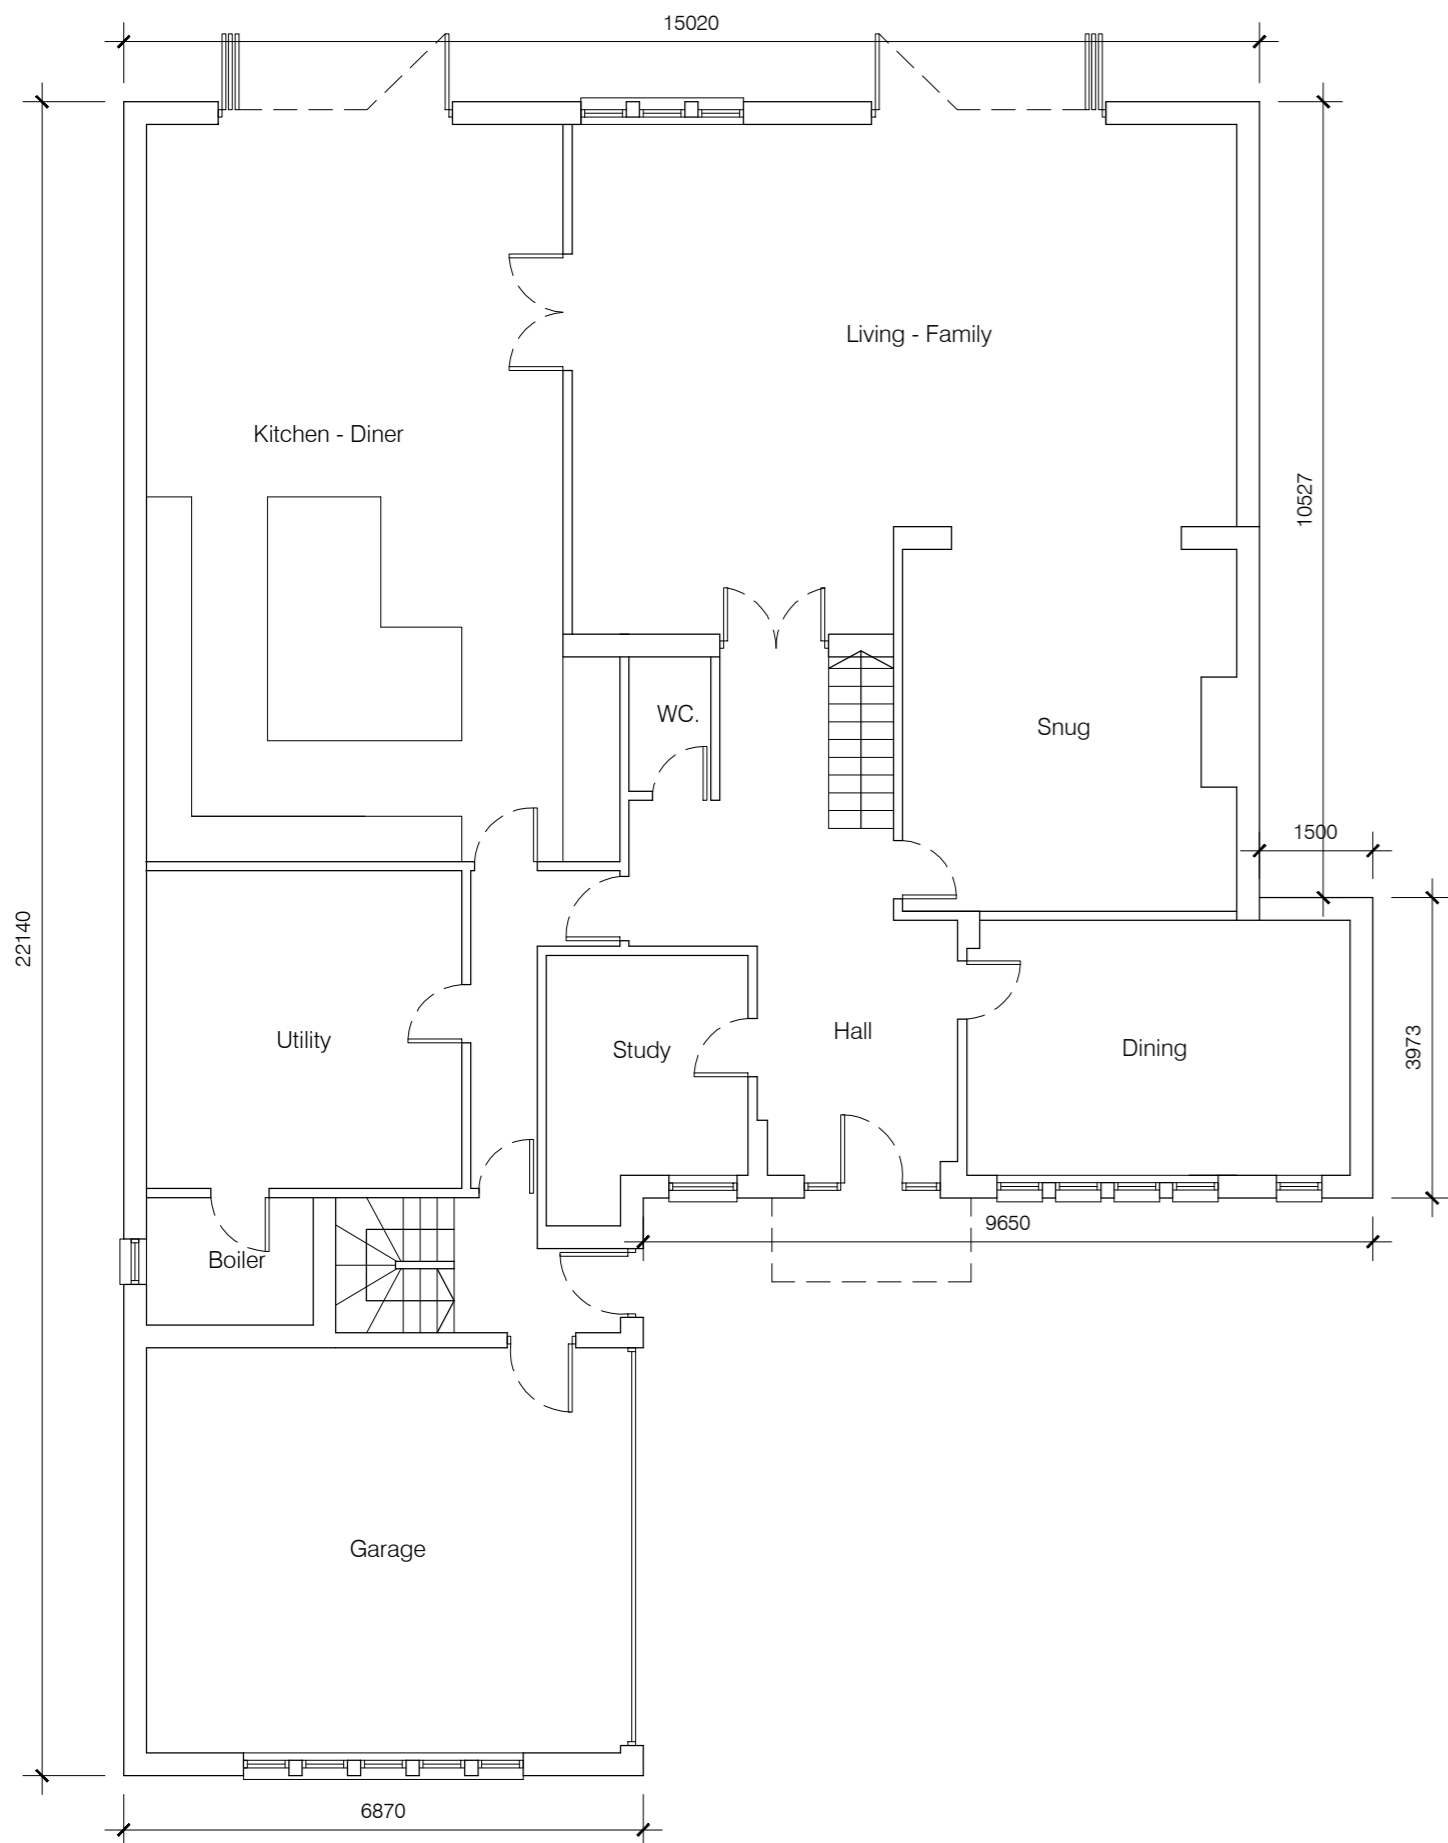

Ground Floor Plan - scale 1:100

All North and South facing windows to be obscured

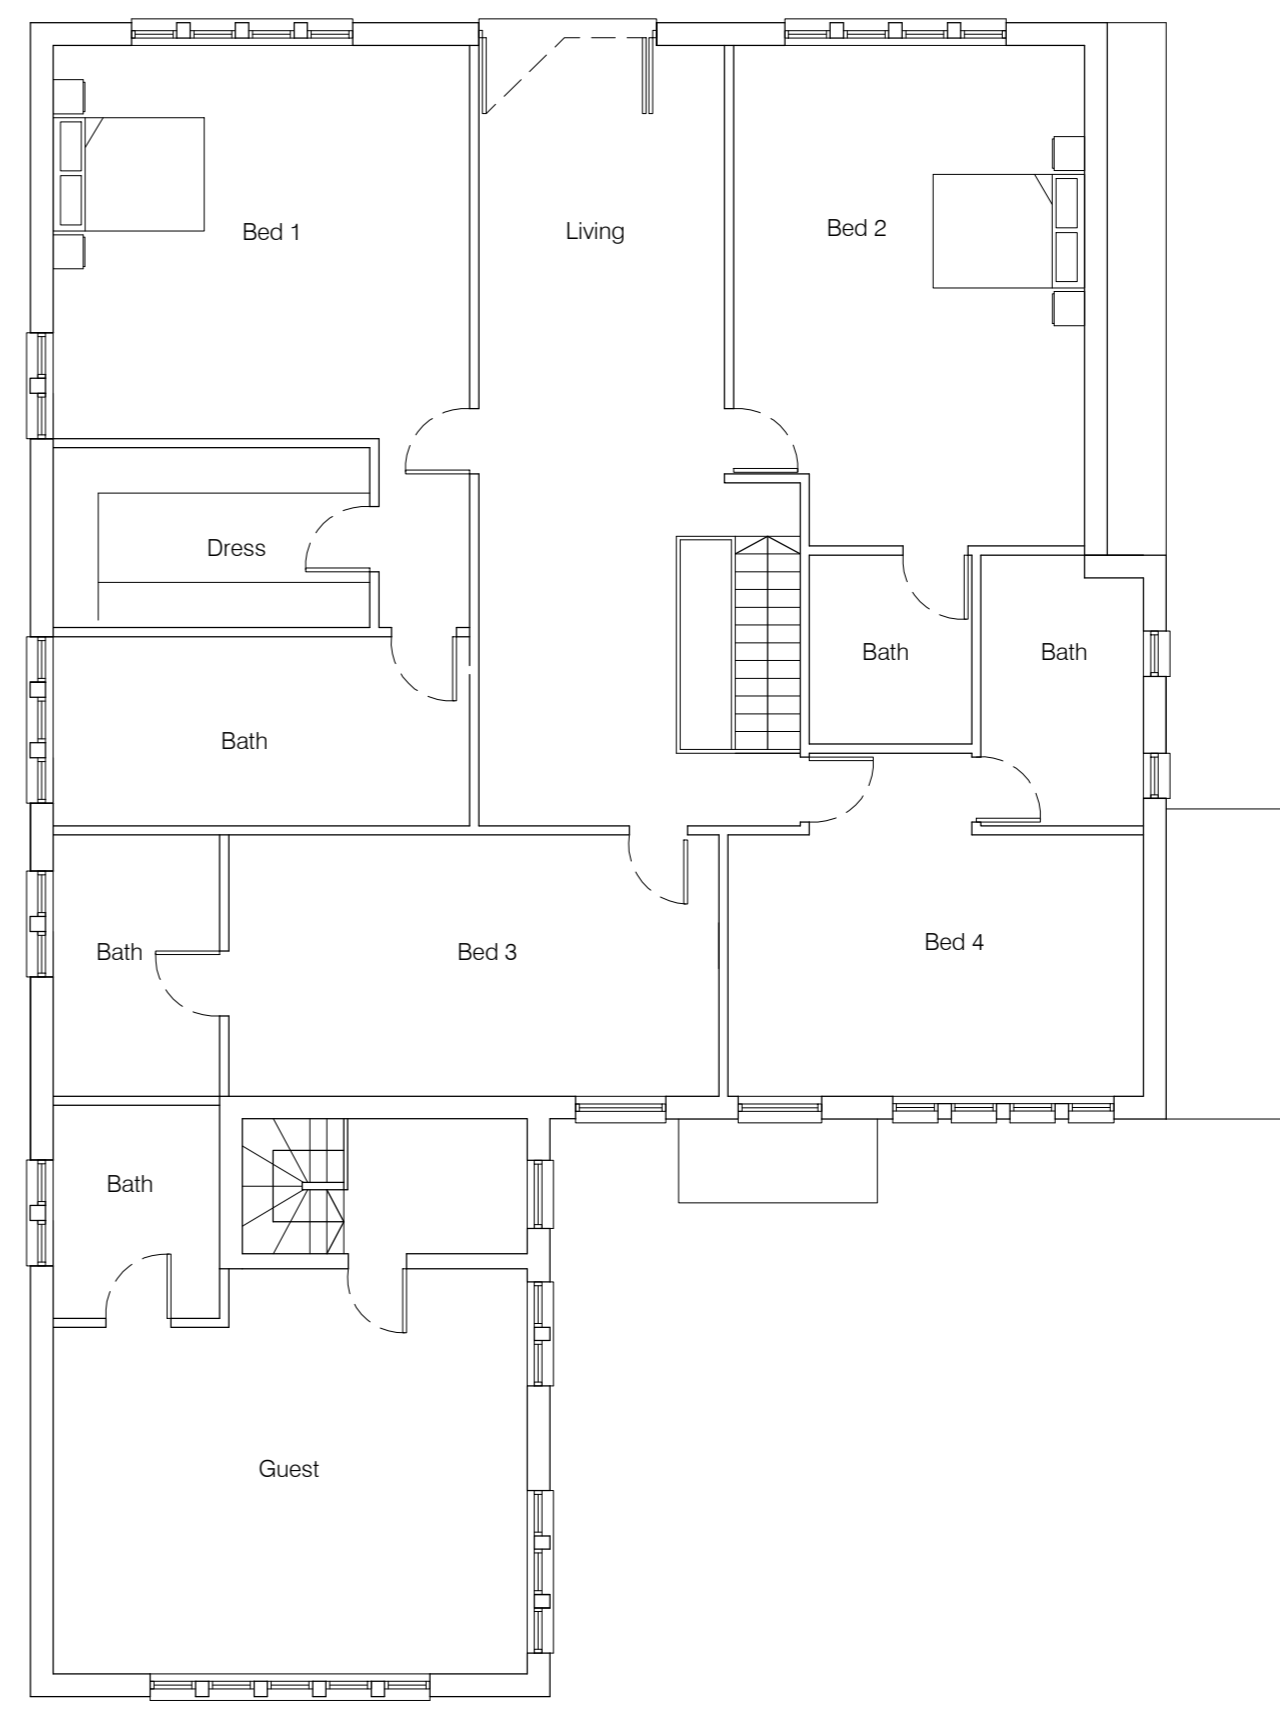

First Floor Plan - scale 1:100

Notes

Setting Out Dimensions;
All dimensions and levels shown on drawings to be checked prior to commencement of work, any discrepancies to be reported to the Architect.

This drawing has been prepared from information provided by third party

Structural to all statutory approvals



FOR APPROVAL

This drawing is protected under © copy right

CONTRACT		Proposed Works to 17 Pasture Road, Letchworth Garden City, Hertfordshire	
DRAWING TITLE			
Proposed Floor Plans			
SCALE	1:100@A2	DRAWING NUMBER	REVISION
DATE	Nov 2021	PO3	
DRAWN	JEI		
JOB NUMBER	SS- 01	CHECKED BY	

1: 1	0.1 m
1: 20	2 m
1: 50	5 m
1: 100	10 m
1: 200	20 m
1: 500	50 m
1: 1250	125 m