

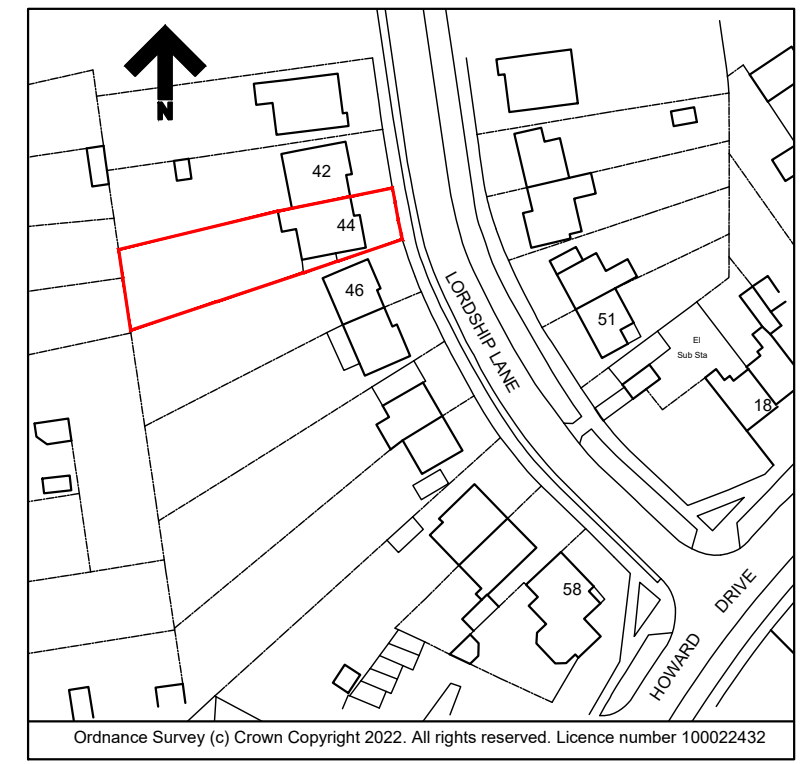


This drawing is copyright.

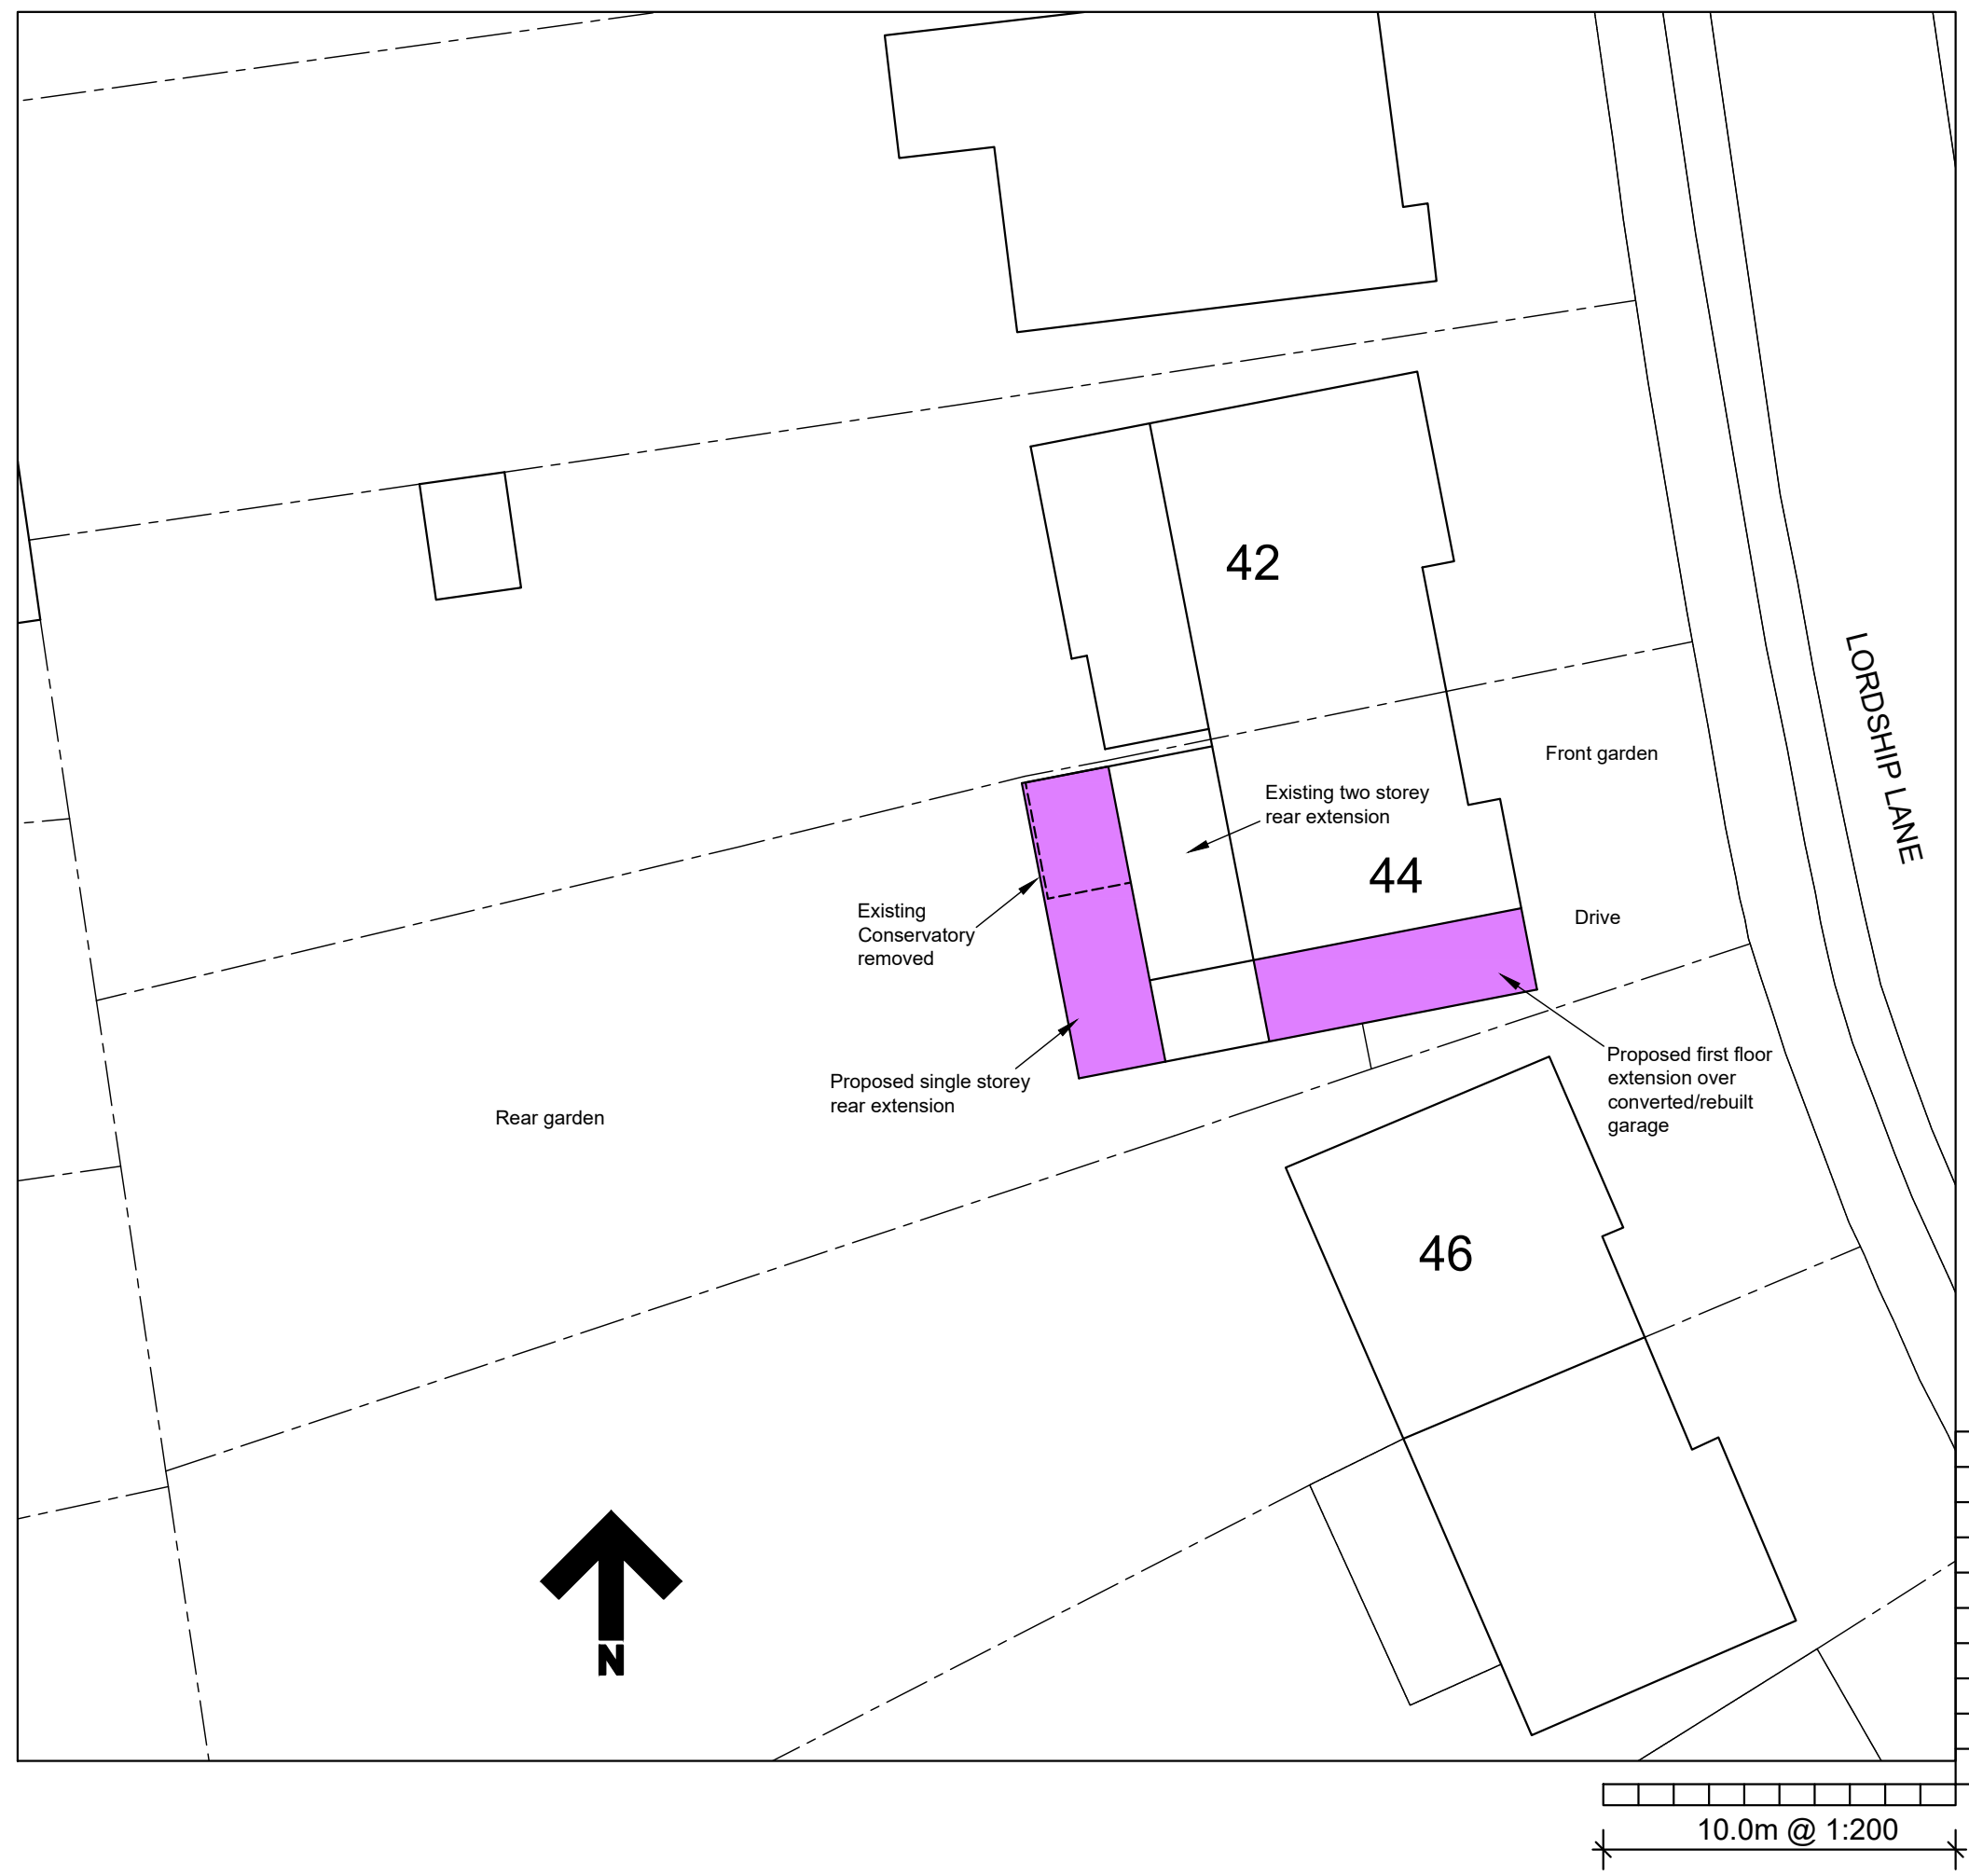

Site location plan 1:1250

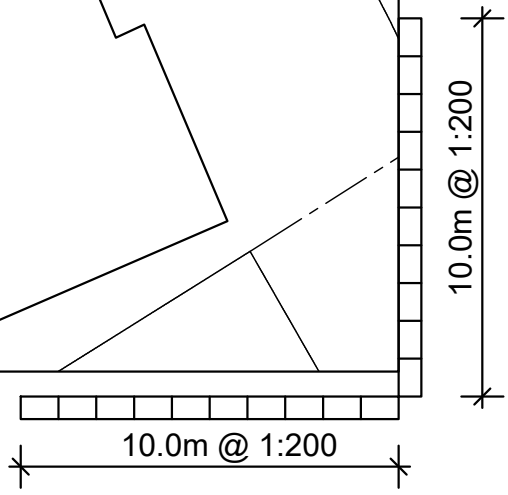

Rev.	Description.	Date.
------	--------------	-------


--	--	--

Title;
**Proposed extension
 44 Lordship Lane
 Letchworth
 Herts SG6 2BL
 Site plan & location plan**


Scale : 1:200 @ A3
 Date : March 2022
 Drawn by: AT

Drq.No: **AT1045-01**


This drawing is copyright.

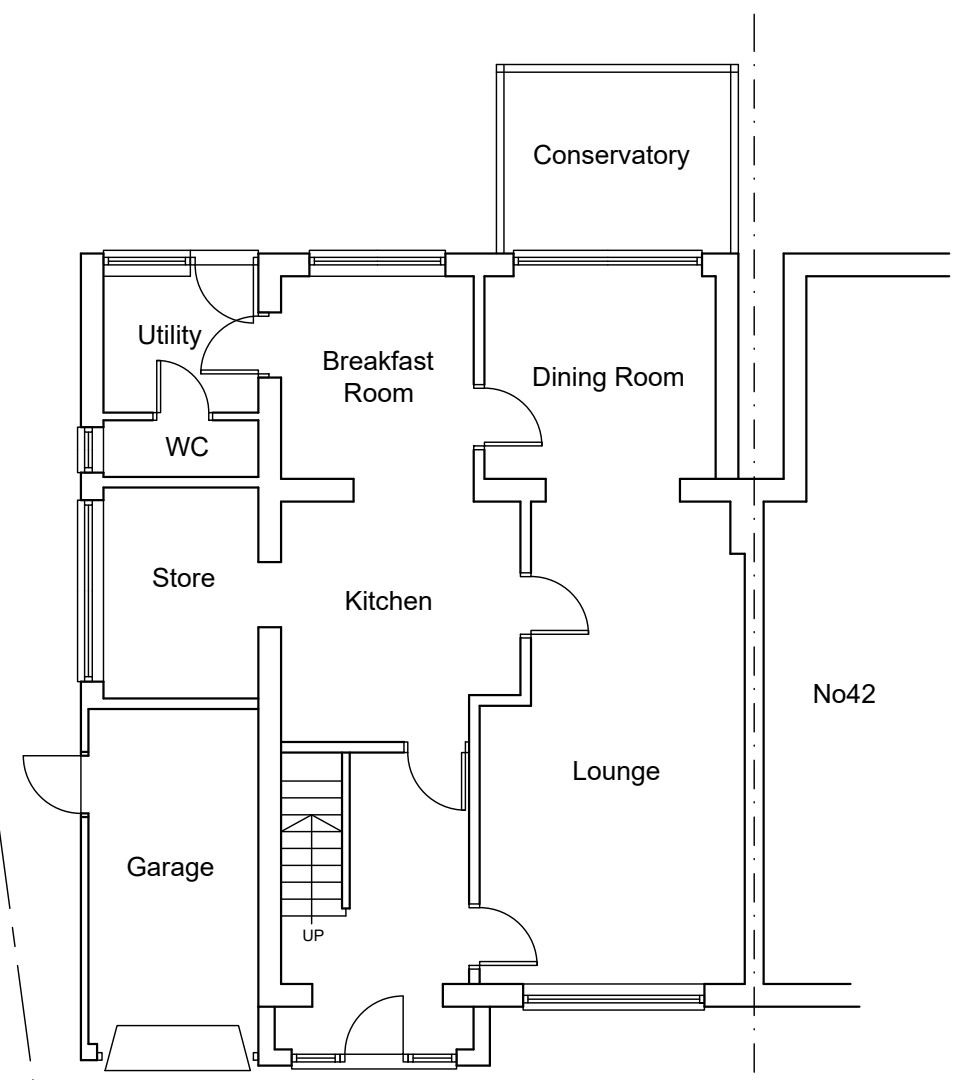


Existing ground floor plan

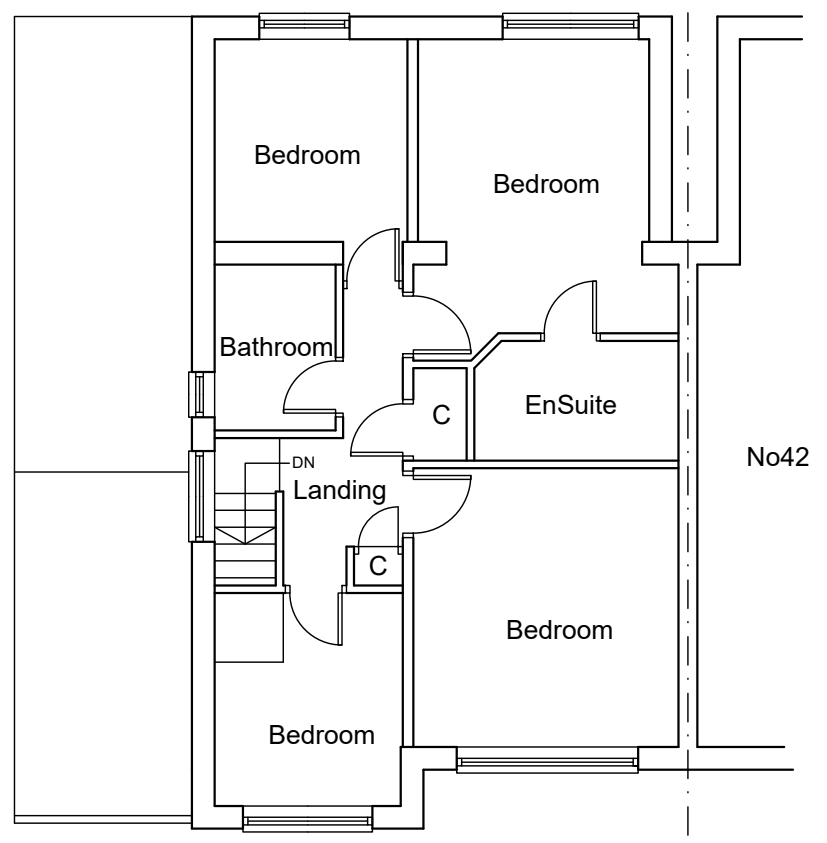

Existing first floor plan

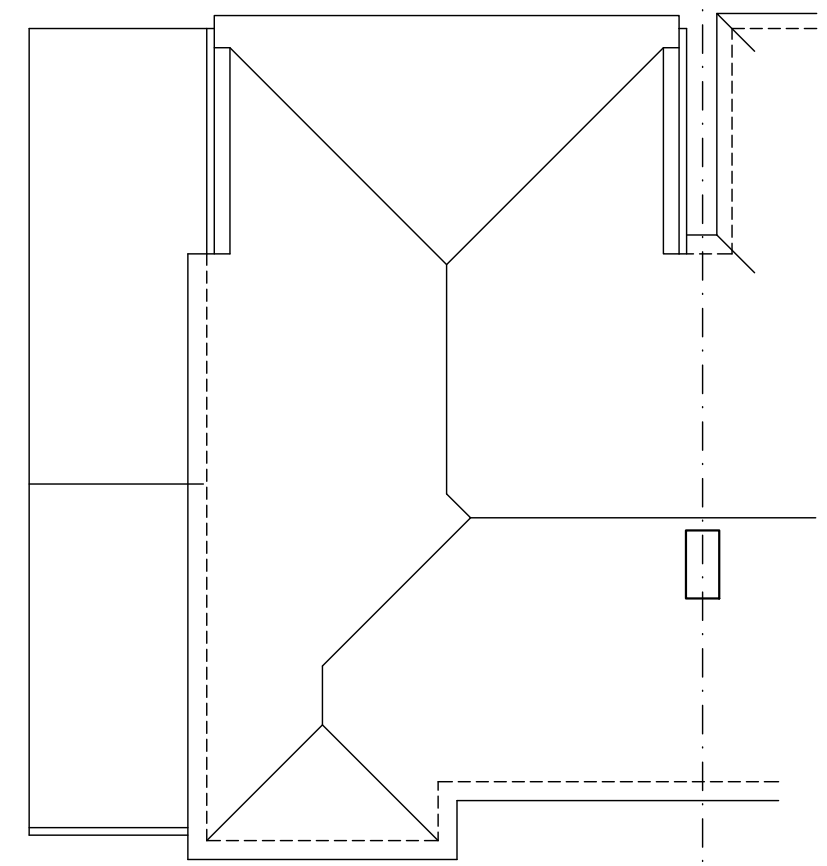

Existing roof plan

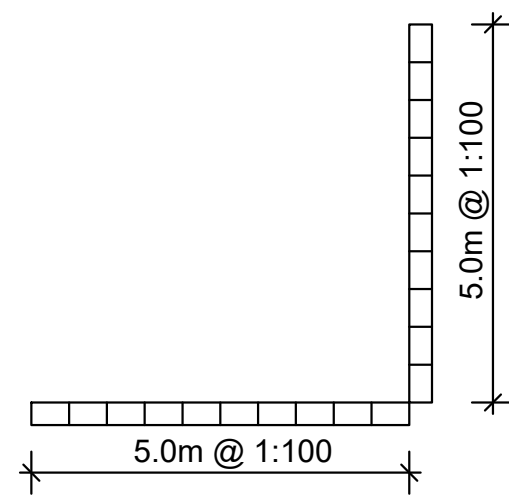

Rev.	Description.	Date.
------	--------------	-------

--	--	--

Title;
Proposed extension
44 Lordship Lane
Letchworth
Herts SG6 2BL
Existing floor plans

Scale : 1:100 @ A3
 Date : March 2022
 Drawn by: AT

Drg.No: **AT1045-02**


This drawing is copyright.




Existing front elevation




Existing side elevation

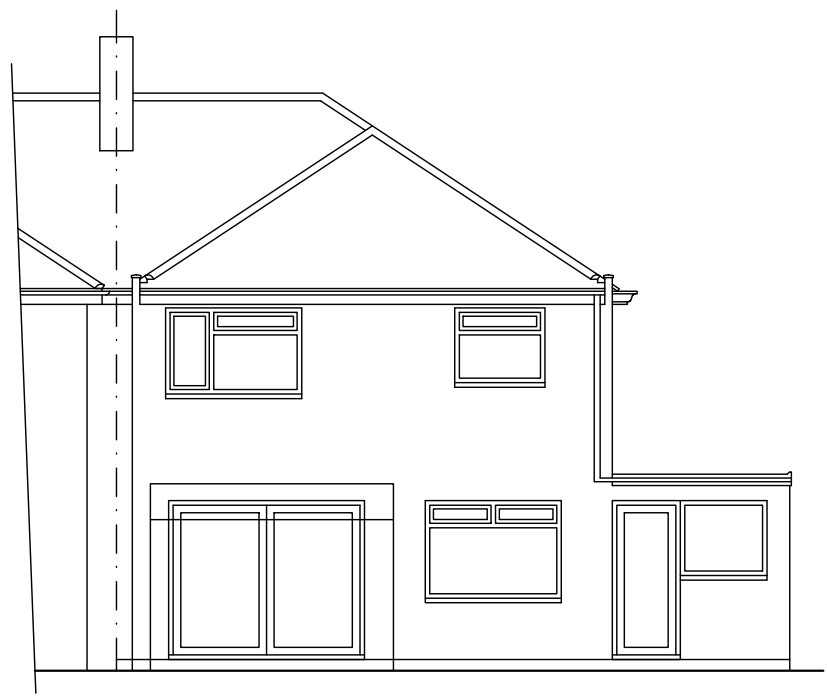

Existing rear elevation

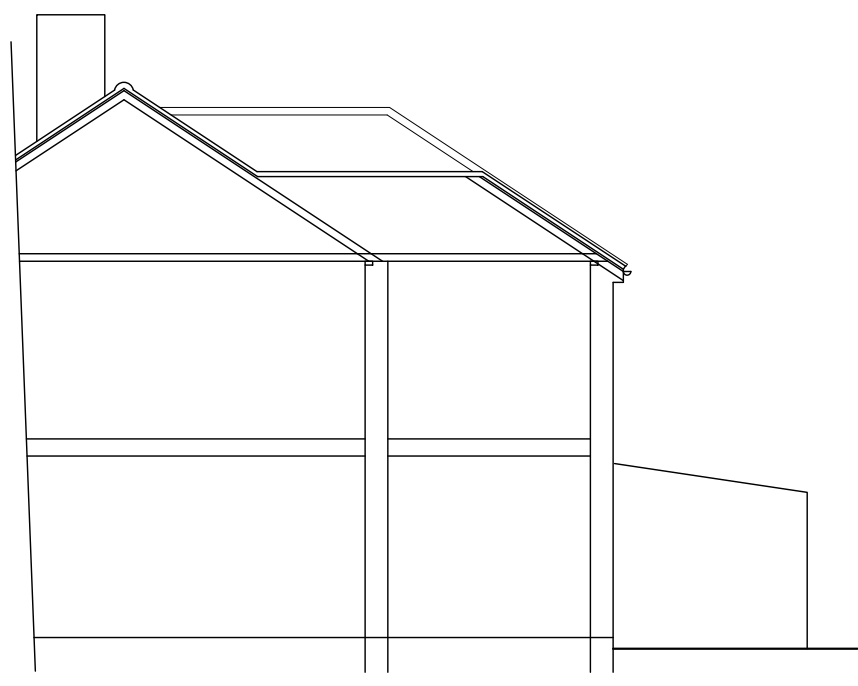

Existing side elevation
(section through No42)

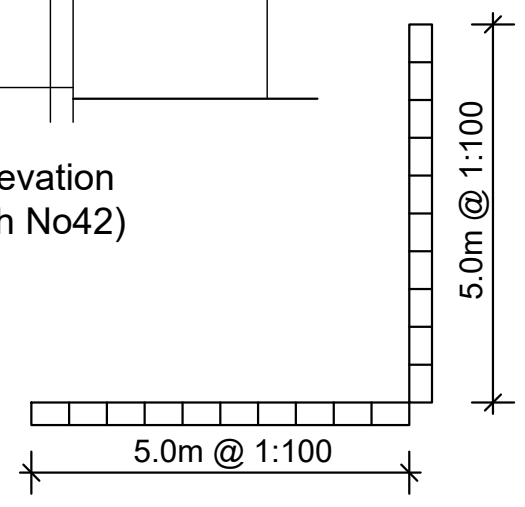

Rev.	Description.	Date.
------	--------------	-------




Title;
Proposed extension
44 Lordship Lane
Letchworth
Herts SG6 2BL
Existing floor plans

Scale : 1:100 @ A3
Date : March 2022
Drawn by: AT


Drg.No: AT1045-02

This drawing is copyright.

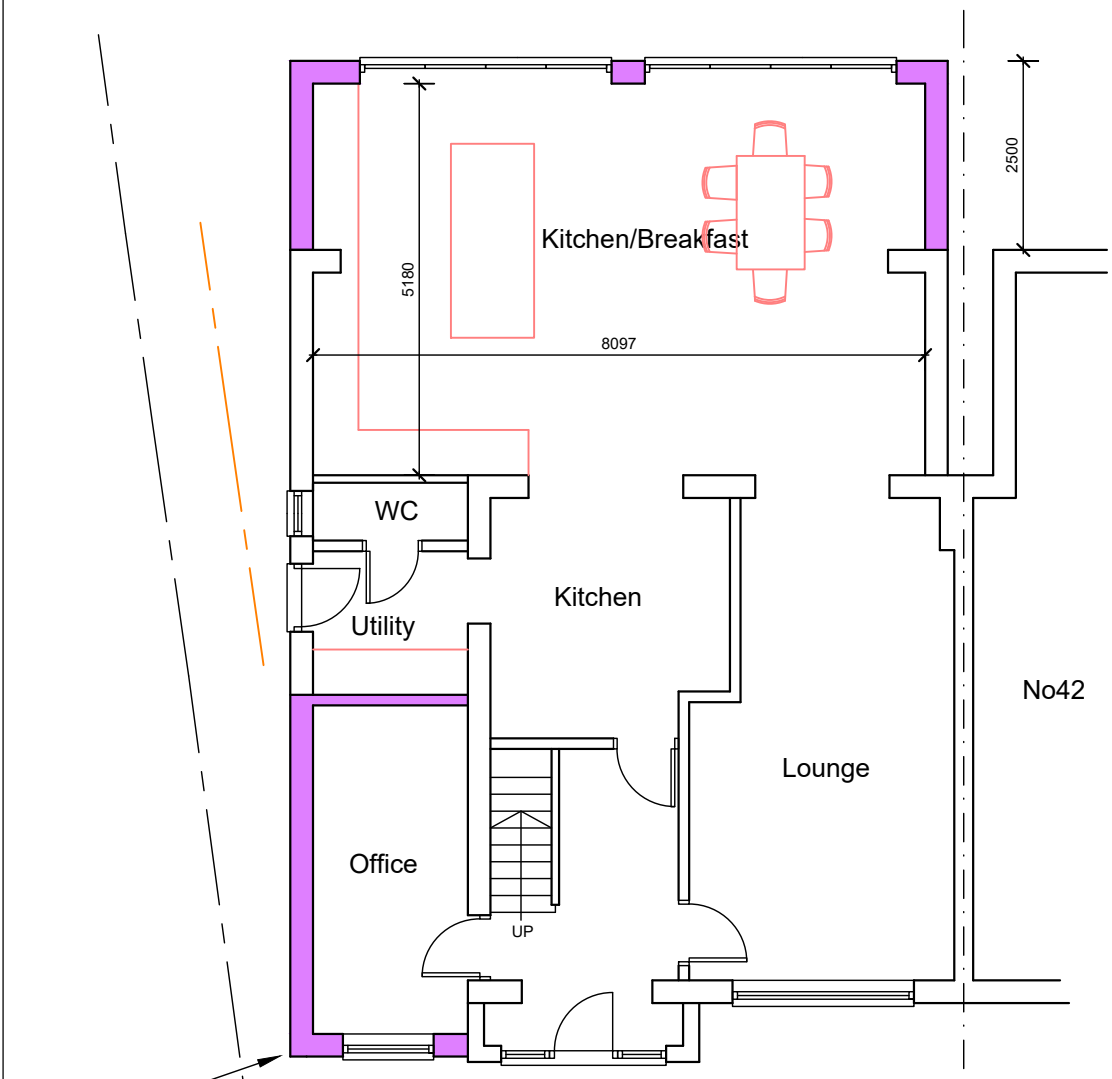


Proposed ground floor plan


Wall rebuilt on line of existing garage

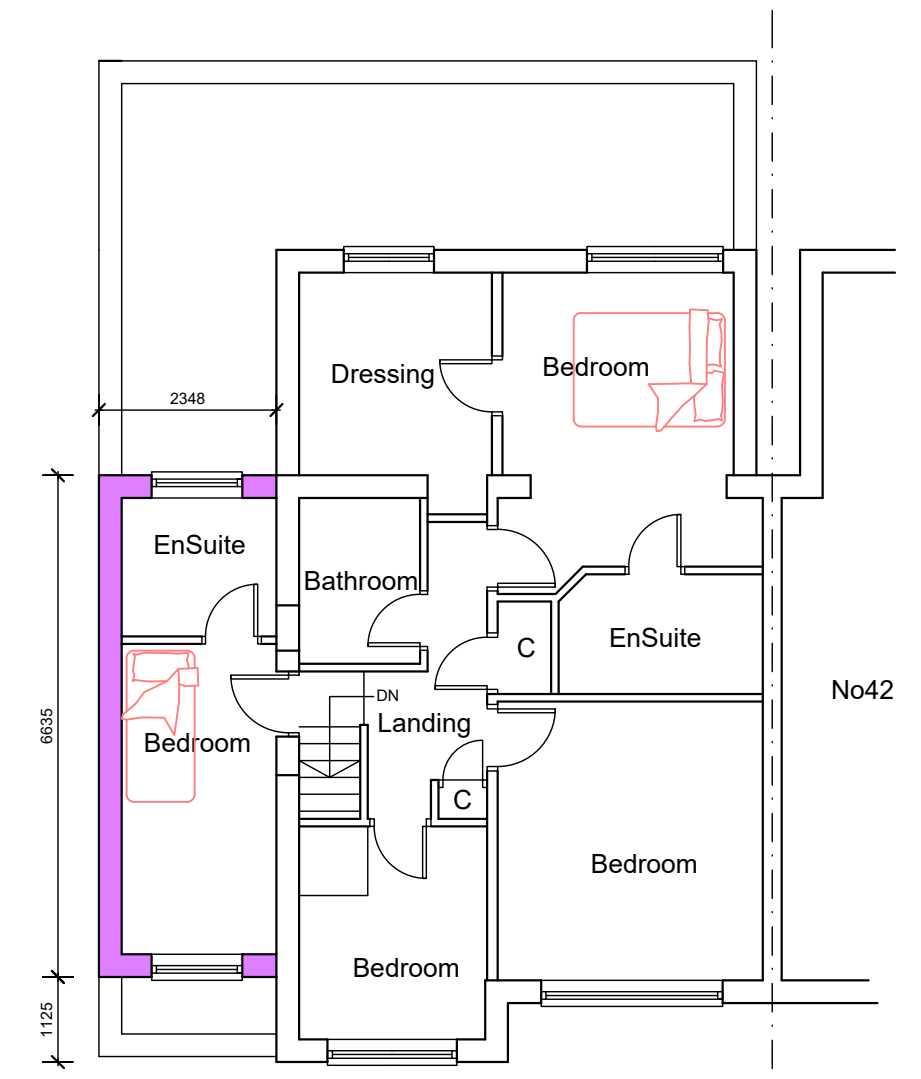

Proposed first floor plan

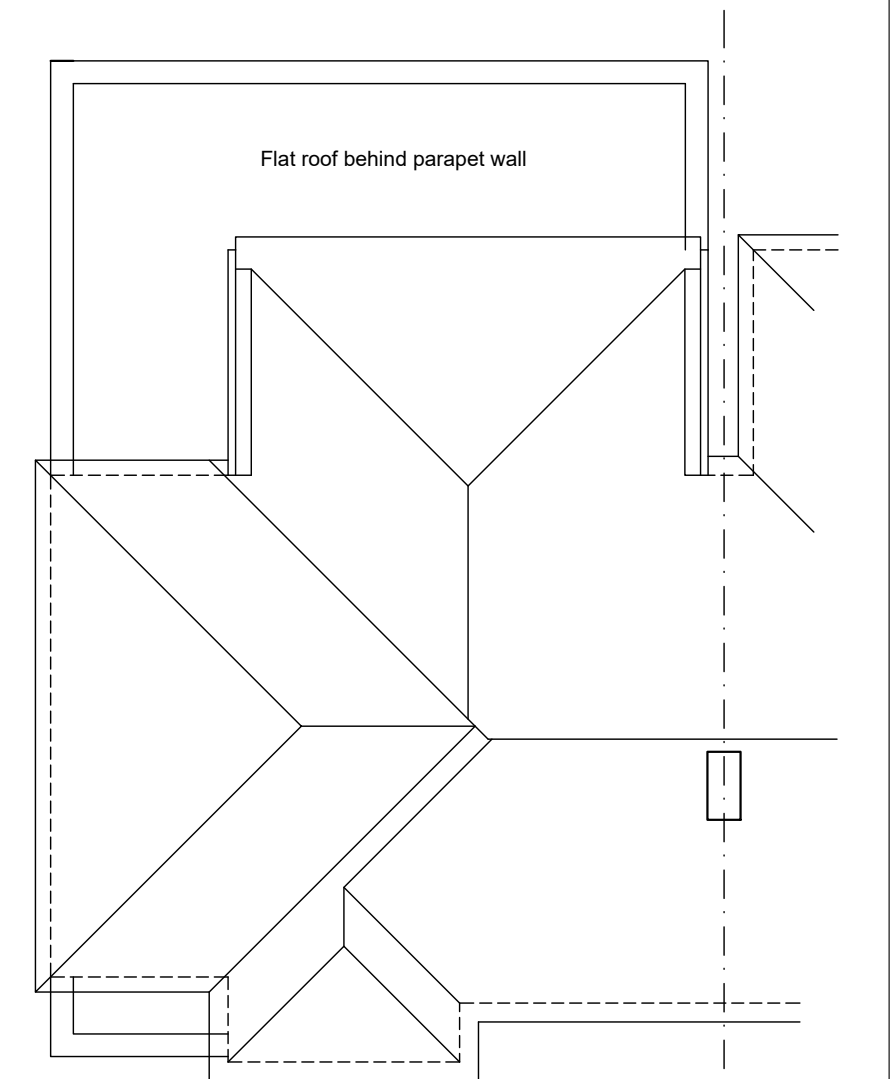


Proposed roof plan

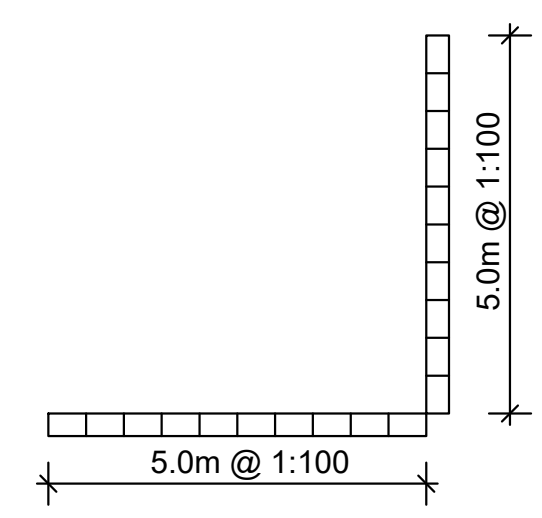


Rev.	Description.	Date.
Title;		
Proposed extension 44 Lordship Lane Letchworth Herts SG6 2BL Proposed floor plans		
Scale : 1:100 @ A3		Drawn by: AT
Date : March 2022		
Drg.No: AT1045-04		


This drawing is copyright.

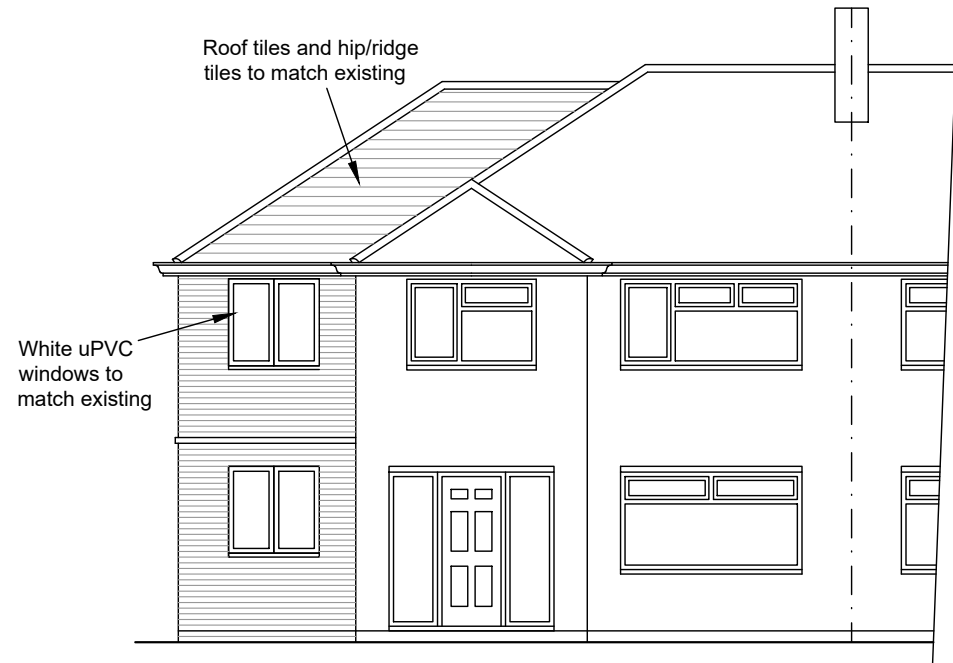


Proposed front elevation

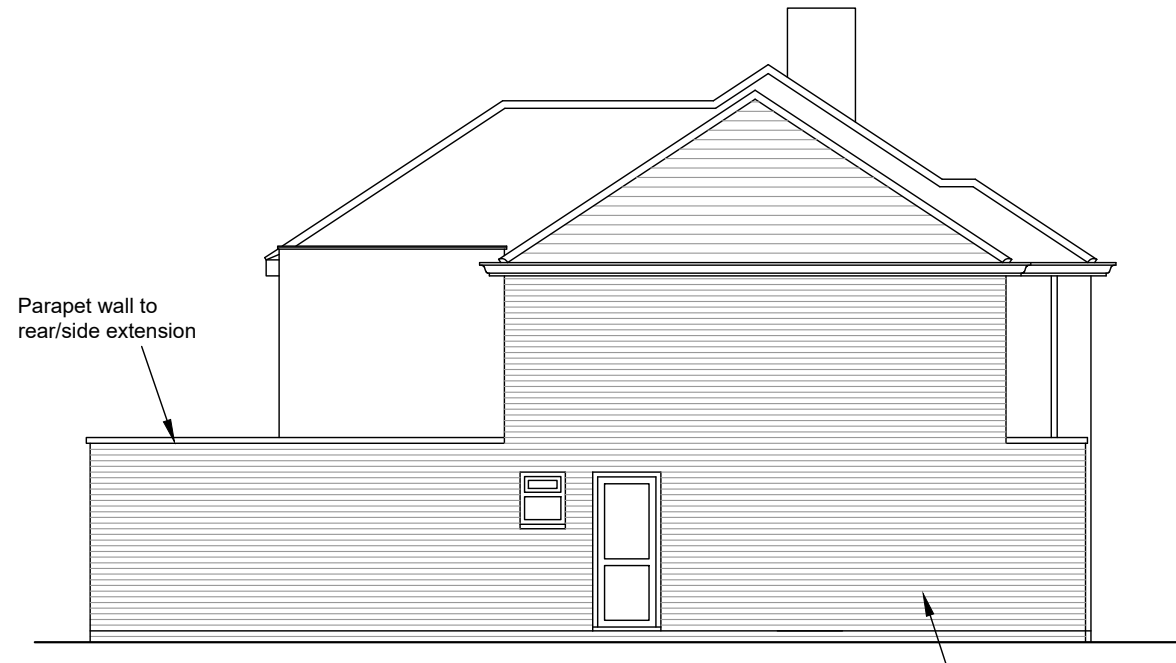


Proposed side elevation

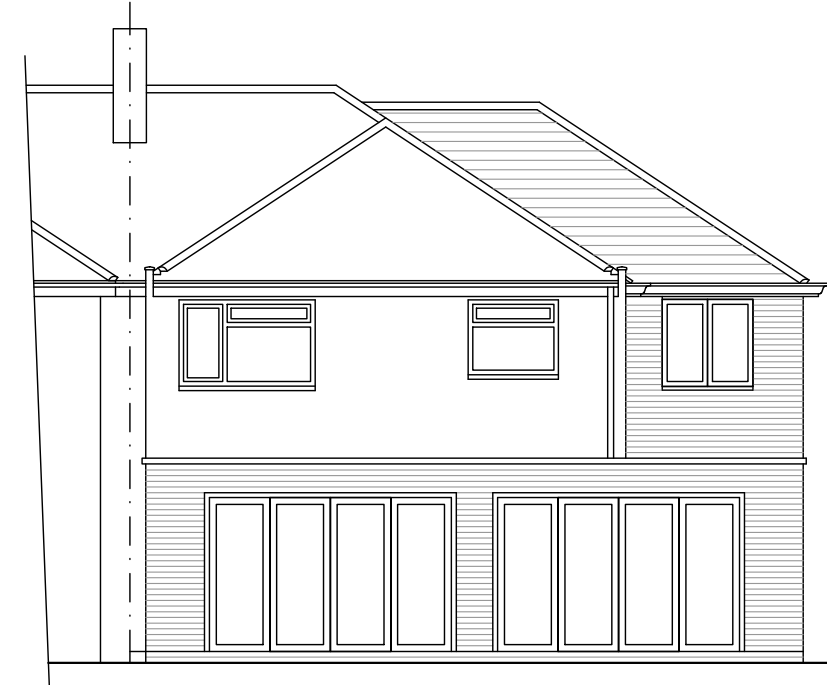

Proposed rear elevation

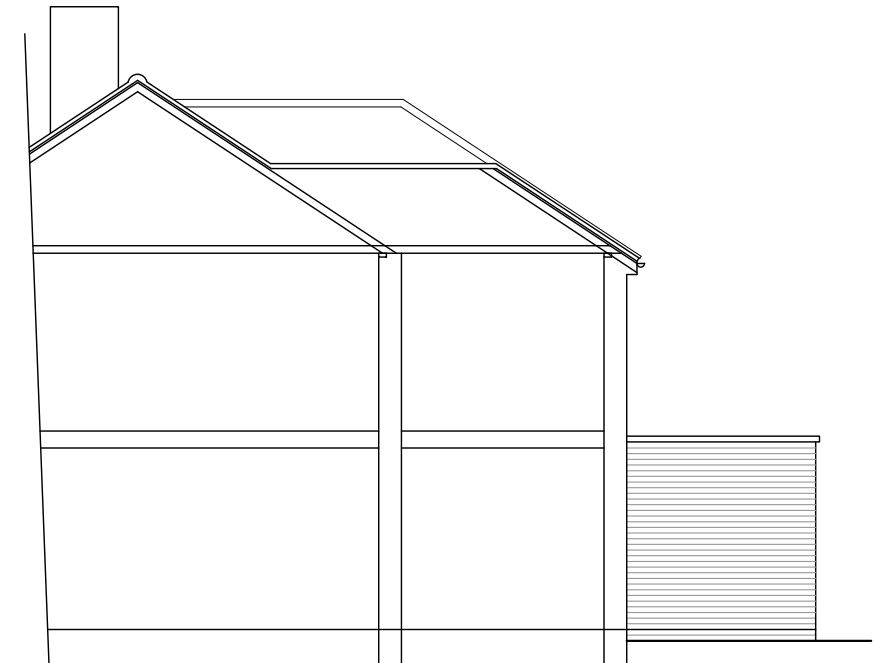

Proposed side elevation (section through No42)

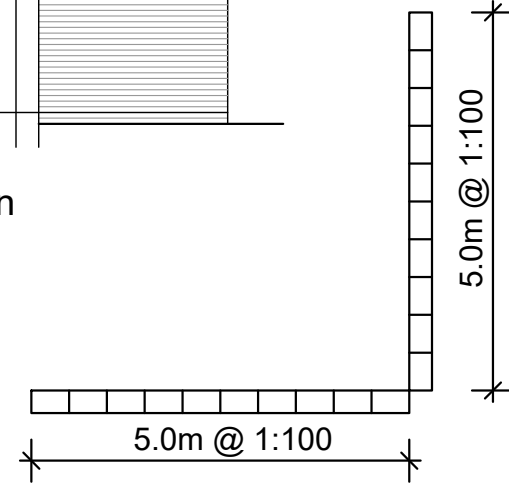

Rev. Description. Date.



Title;
Proposed extension
44 Lordship Lane
Letchworth
Herts SG6 2BL
Proposed elevations

Scale : 1:100 @ A3
Date : March 2022
Drawn by: AT

Drg.No: AT1045-05