



Wilbury Road

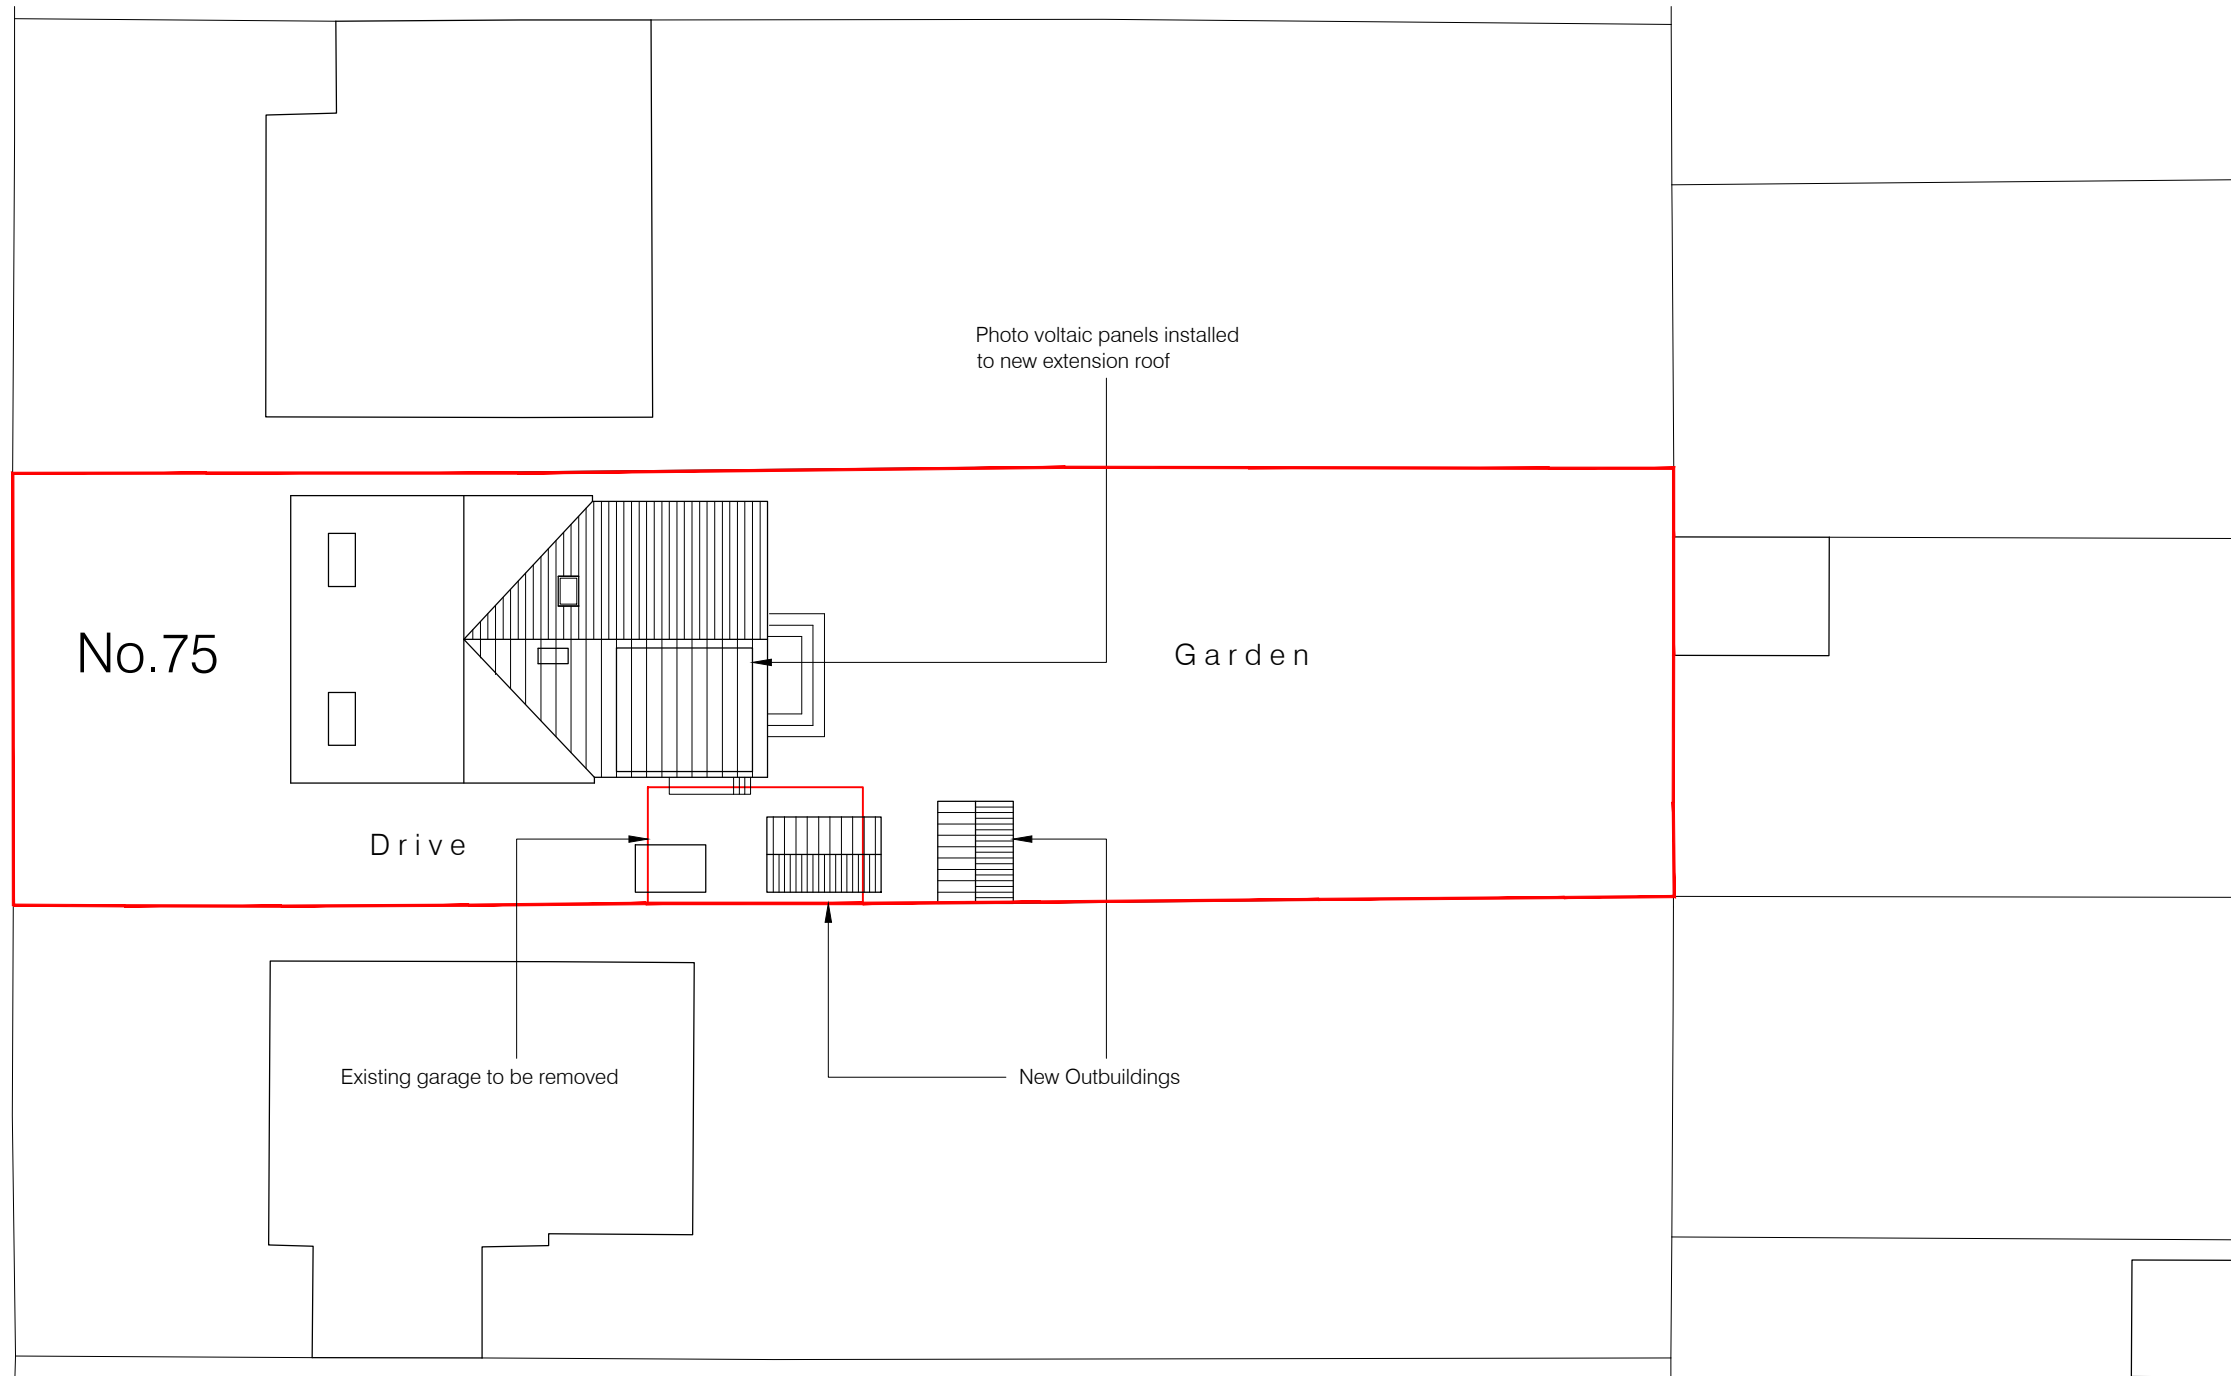


Site & Block Plan - scale 1:200

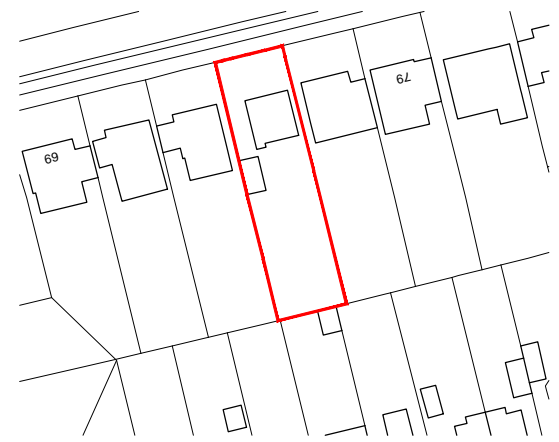

Ordnance Survey, (c) Crown Copyright 2021. All rights reserved. Licence number 10002243

Site Location Plan - scale 1:1250

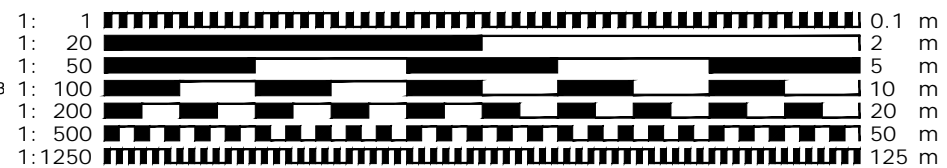

Notes

Setting Out Dimensions;
All dimensions and levels shown on drawings to be checked prior to commencement of work, any discrepancies to be reported to the Architect.

This drawing is PRELIMINARY only and subject to detailed design and all statutory approvals



preliminary

This drawing is protected under © copy right

CONTRACT
Proposed Extension & Alterations
75 Wilbury Road, Letchworth Garden
City, Hertfordshire


DRAWING TITLE
Site Location and Block Plans

SCALE varies@A3 DRAWING NUMBER REVISION

DATE June 2021 PO1 A


DRAWN JEI

JOB NUMBER GT-01 CHECKED BY

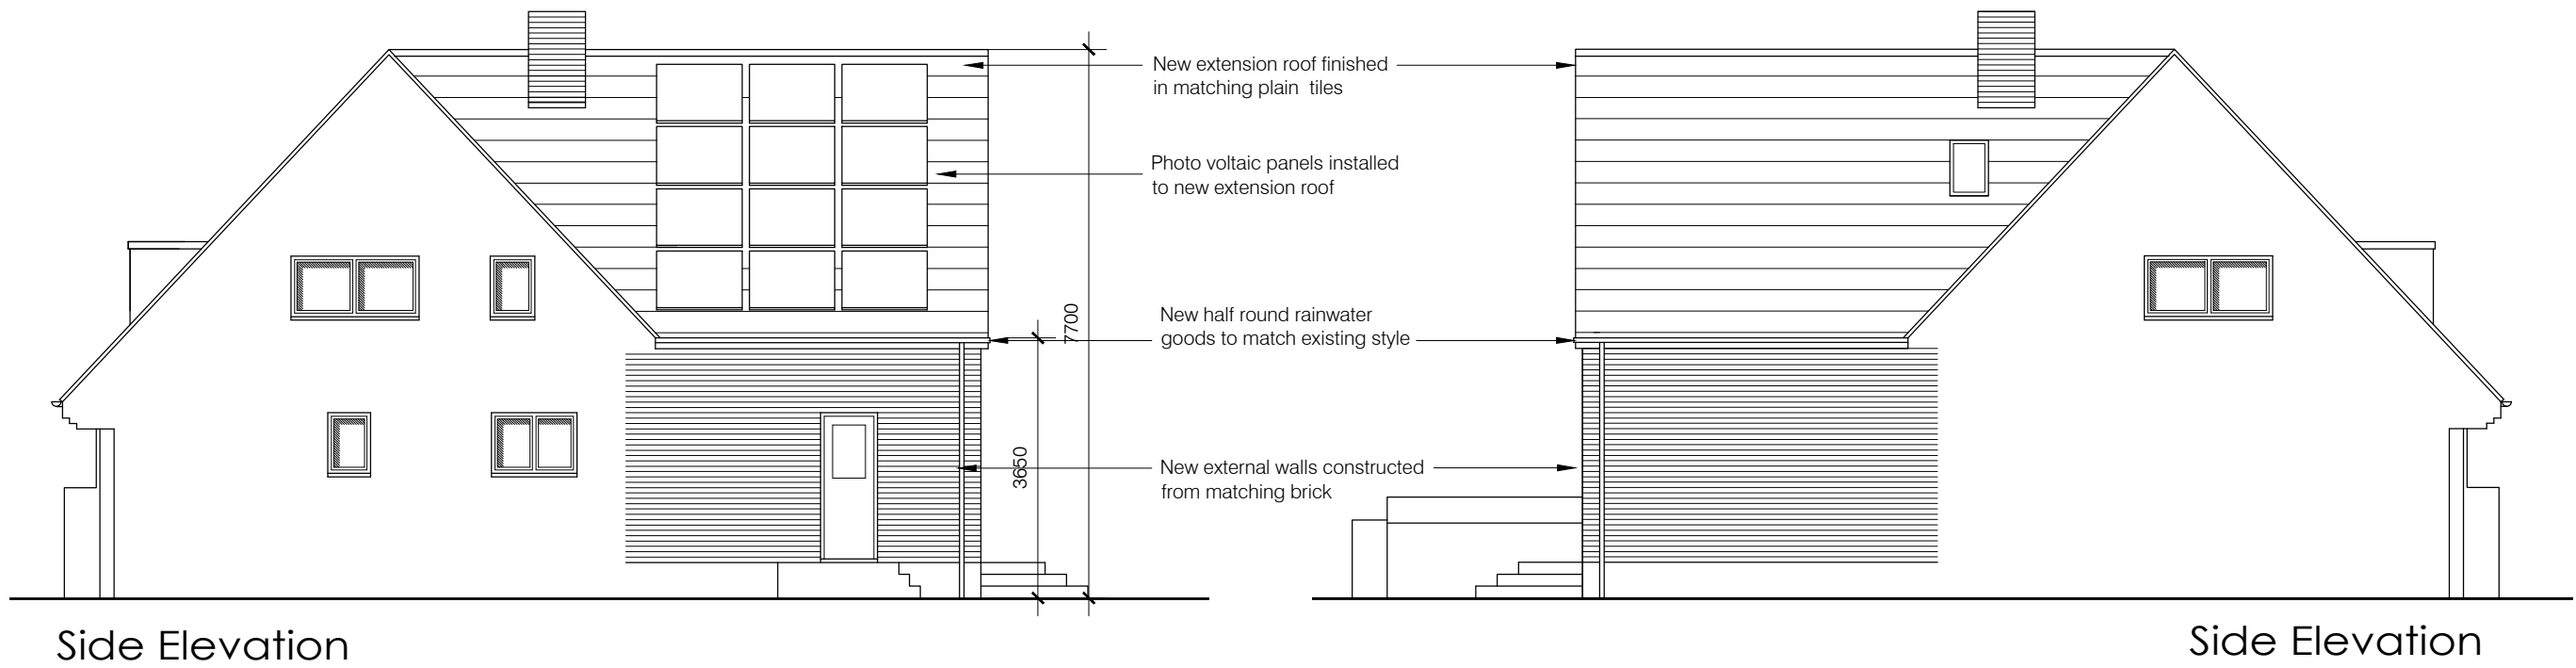

Side Elevation

Side Elevation

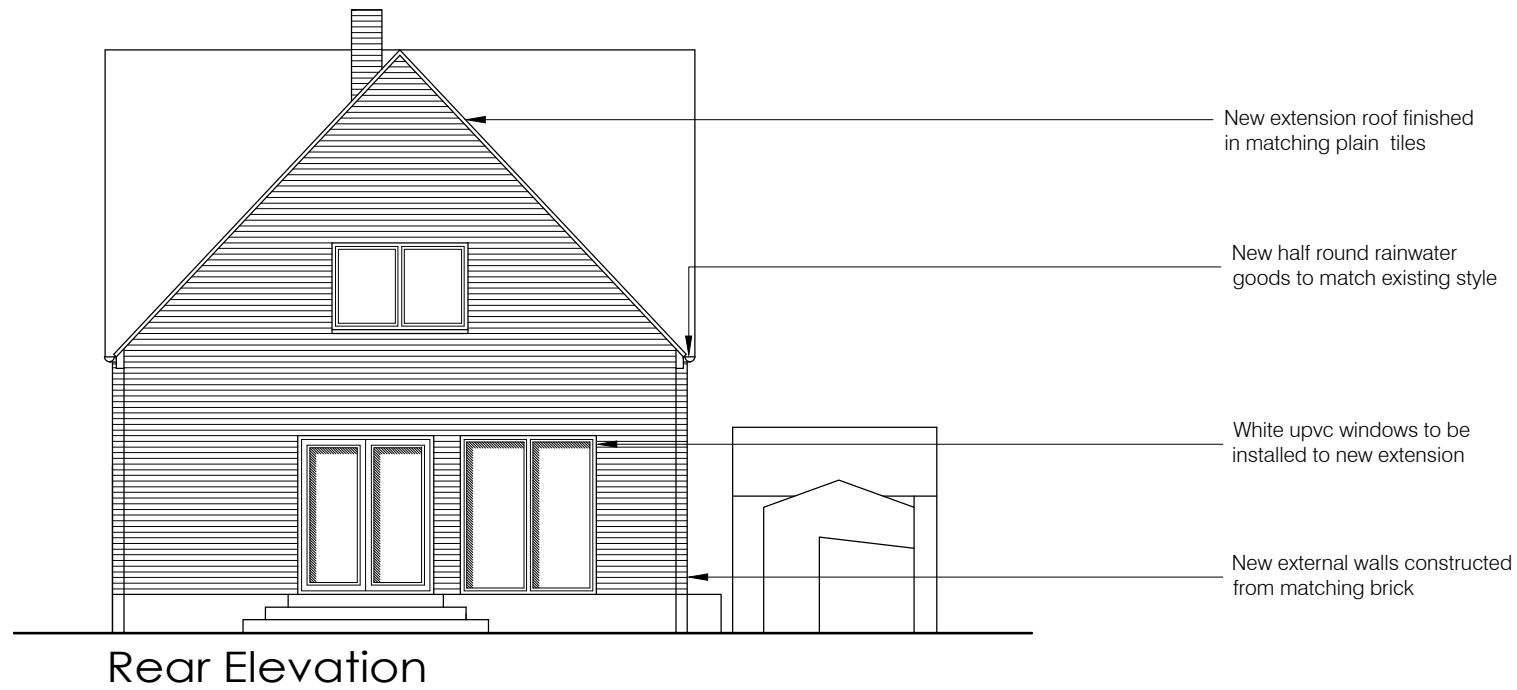


Rear Elevation

Notes

Setting Out Dimensions;
All dimensions and levels shown on drawings to be checked prior to commencement of work, any discrepancies to be reported to the Architect.

Subject to Statutory Approvals

Client to serve Party Wall Notice as required

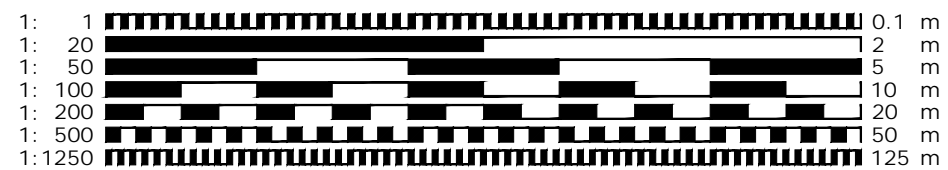

This drawing is protected under © copy right



preliminary

CONTRACT
Proposed Extension & Alterations
75 Wilbury Road, Letchworth Garden
City, Hertfordshire


DRAWING TITLE
Proposed Elevations

SCALE 1:100@A3 DRAWING NUMBER PO5 REVISION A


DATE June 2021

DRAWN JEI

JOB NUMBER GT-01 CHECKED BY

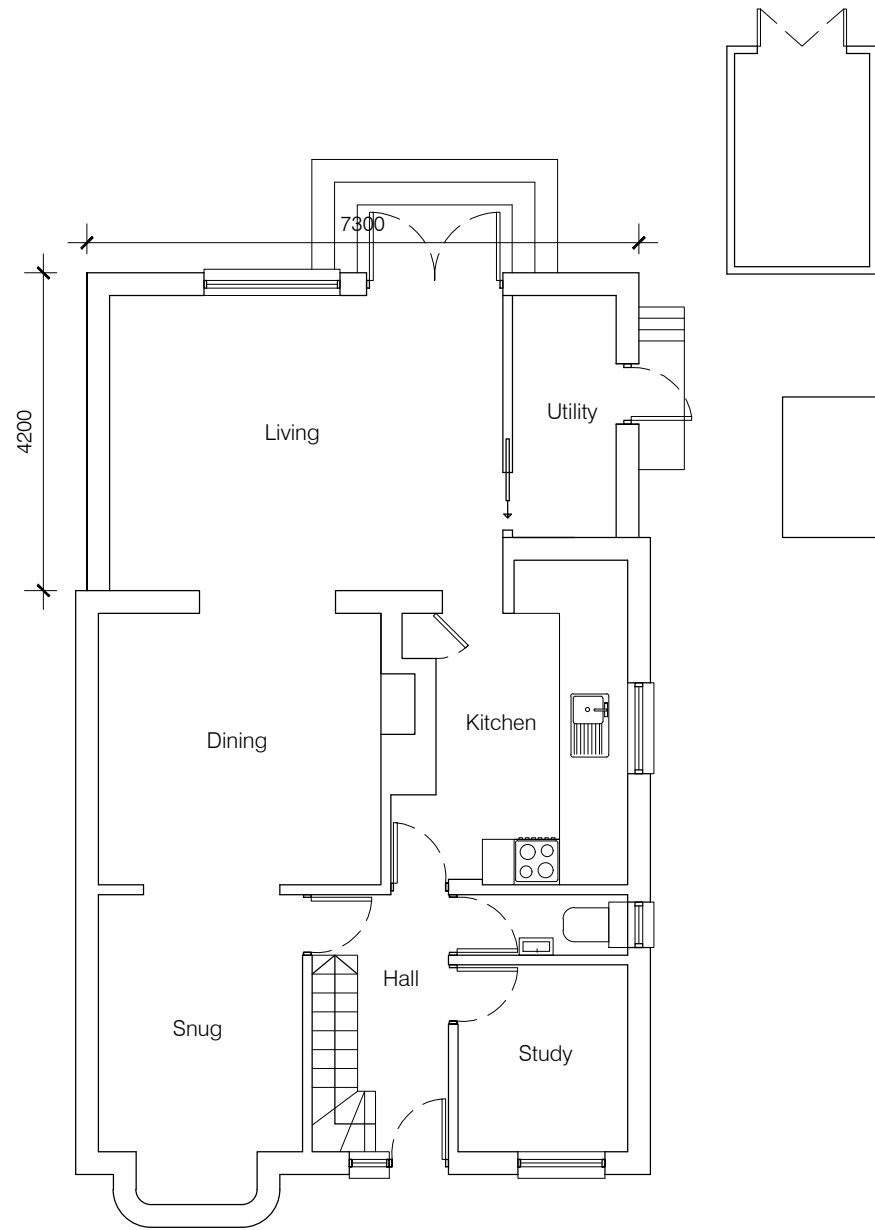

Ground Floor Plan

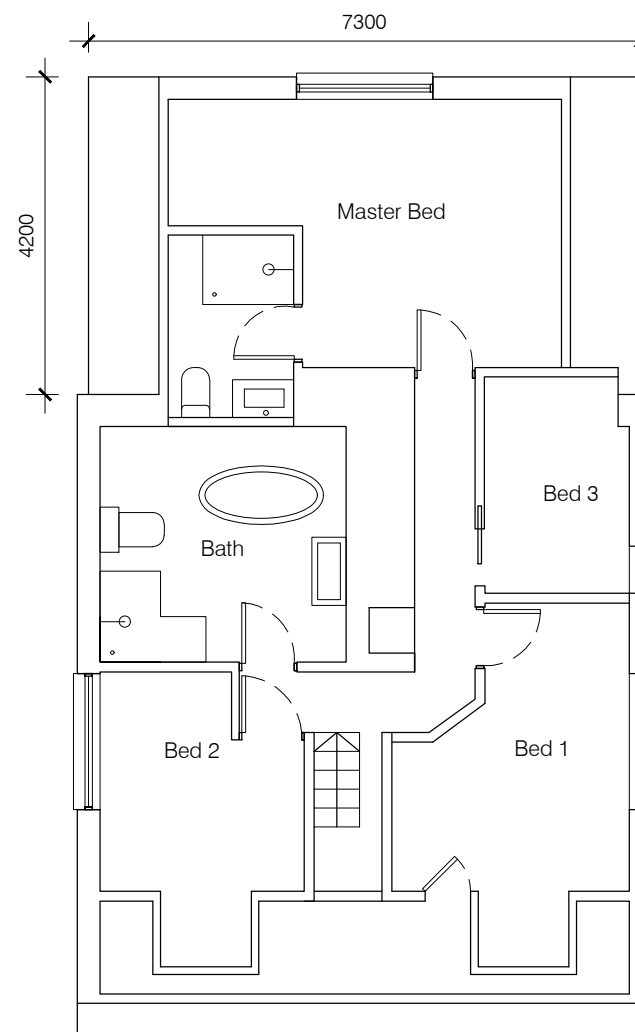


First Floor Plan

Notes

Setting Out Dimensions;
All dimensions and levels shown on drawings to be checked prior to commencement of work, any discrepancies to be reported to the Architect.

This drawing is PRELIMINARY only and subject to detailed design and all statutory approvals

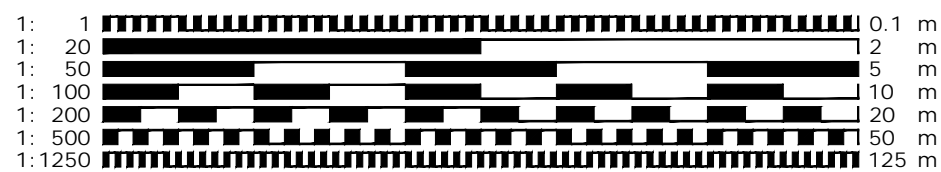

This drawing is protected under © copy right



preliminary

CONTRACT
Proposed Extension & Alterations
75 Wilbury Road, Letchworth Garden
City, Hertfordshire

DRAWING TITLE
Proposed Floor Plans

SCALE 1:100@A3 DRAWING NUMBER PO3 REVISION A

DATE June 2021

DRAWN JEI

JOB NUMBER GT-01 CHECKED BY