



BLOCK PLAN 1:500

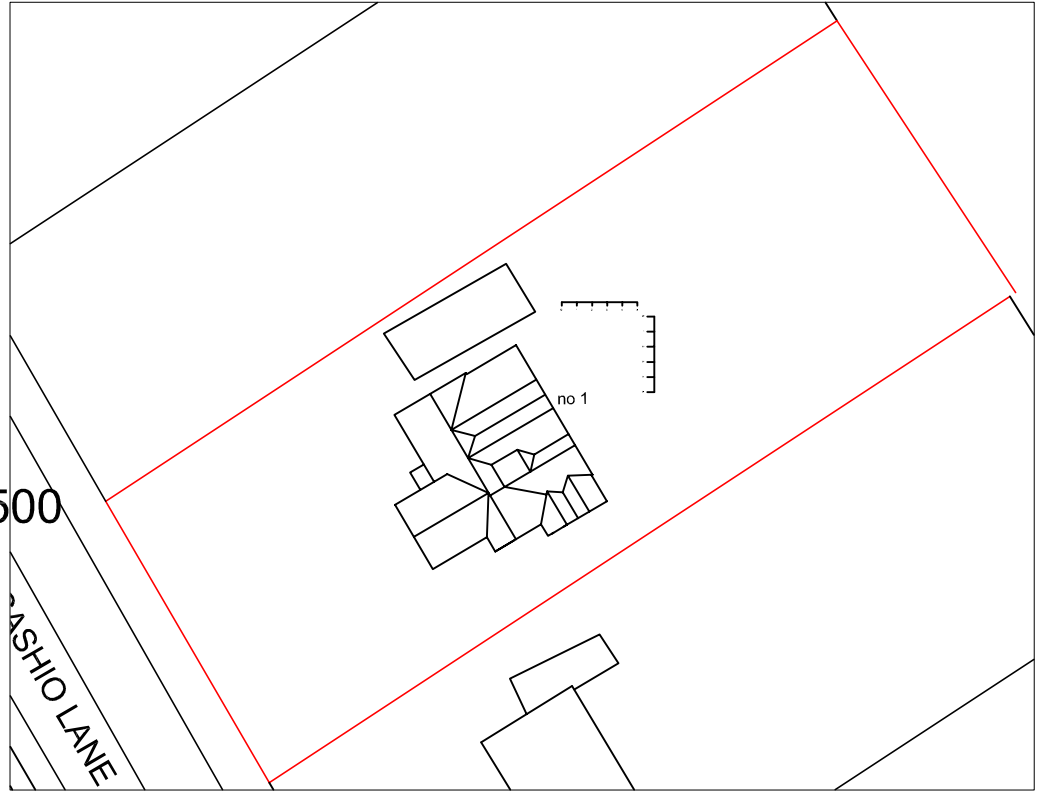

LOCATION PLAN 1:1250



The site and location maps attached to the application was based on a trace off from Google earth, openstreetmap.org and old out of copyright purchased ordnance survey printed maps of Hertfordshire (pre 1960). There is no copyright infringement.

 

Client



Drawing Title

Location

Project

10 Cashio Lane
Letchworth
SG6 1AX

Scale

Date

04/2022

Drawn by

DP

Dwg. No.

DP 1117/02

Rev.


Drawings not to be copied without consent of D Pucknell
Contractor responsible for checking dimensions and angles on site

Project
10 Cashio Lane
Letchworth

Drawing Title
Side Extension

Scale 1:50	Date 04/2022	Drawn by DP
---------------	-----------------	----------------


Dwg. No. DP 1117/01	Rev.
------------------------	------

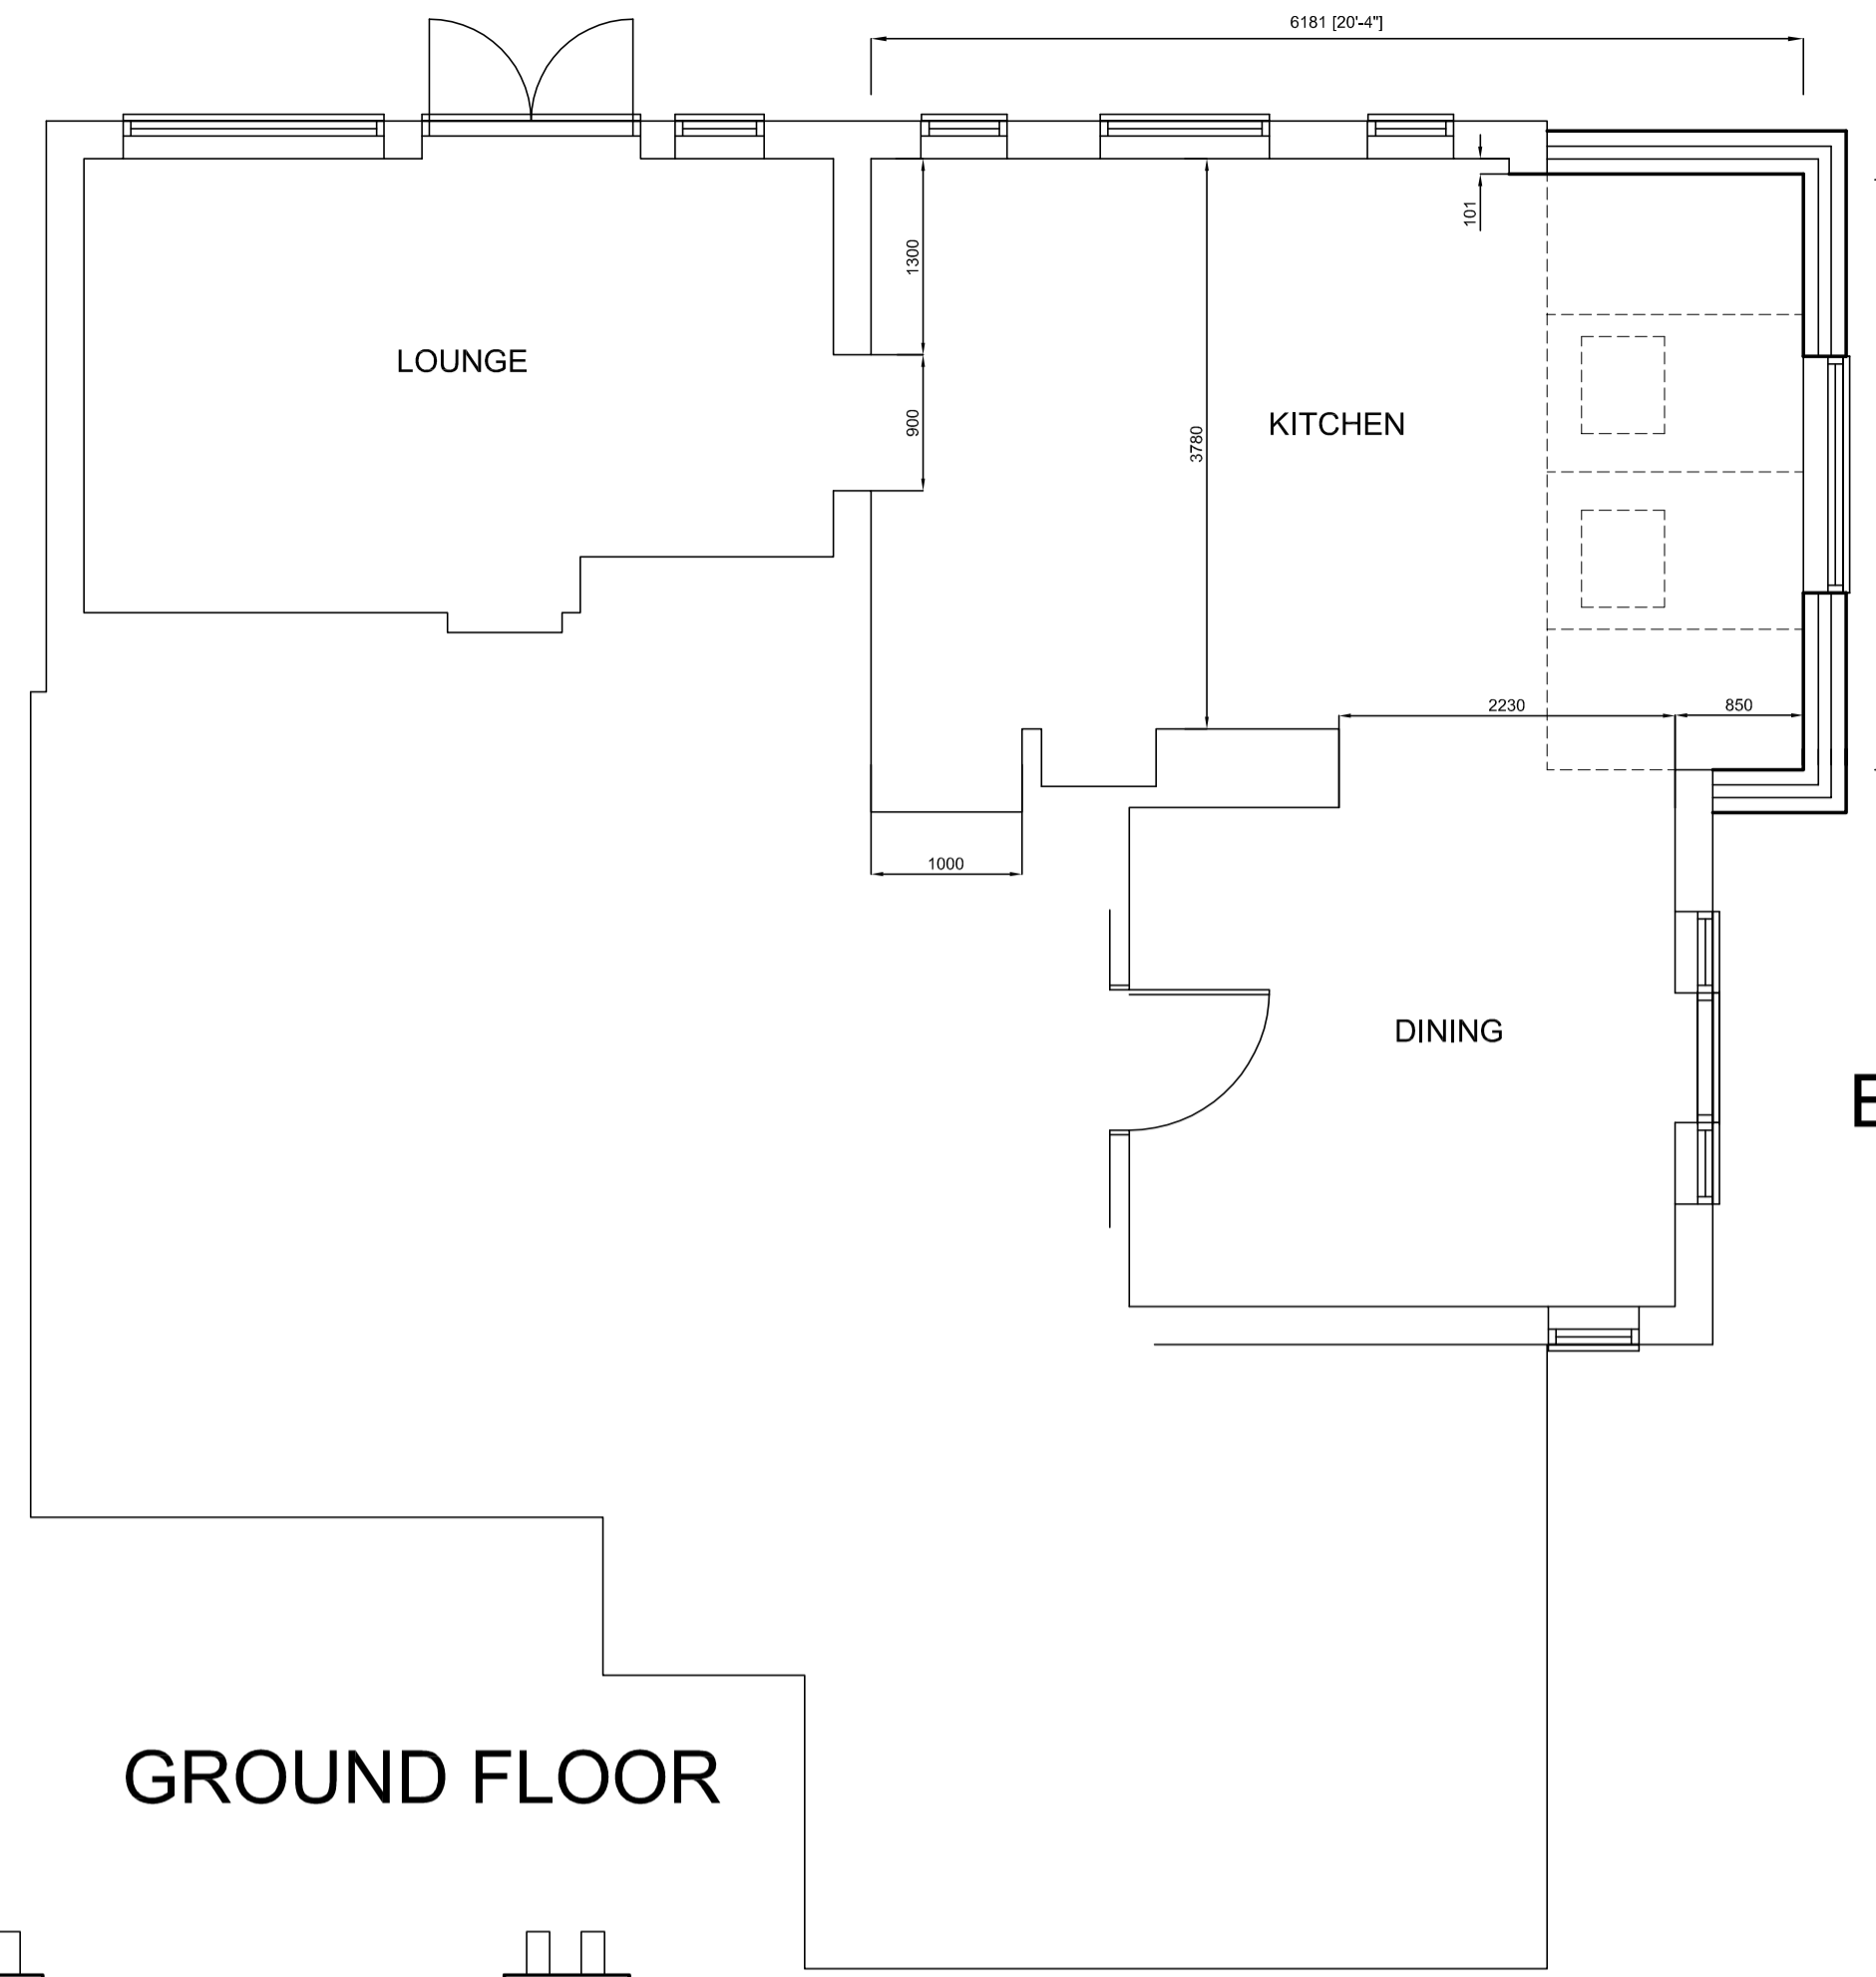

EXISTING PLANS & ELEVATIONS 1:100





NORTH EAST ELEVATION

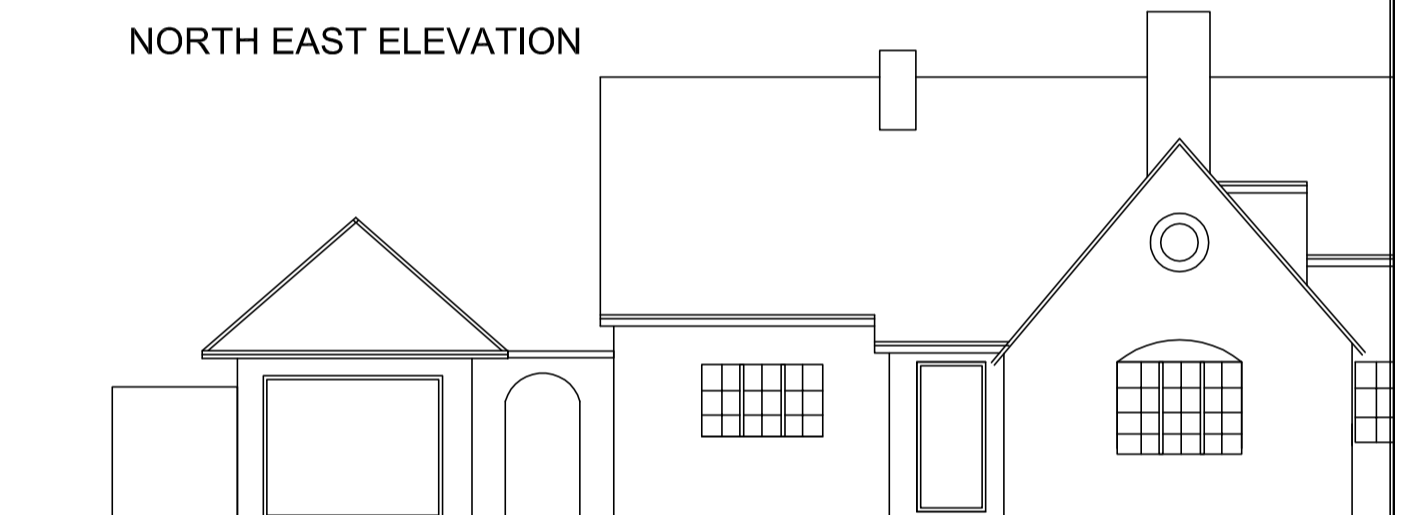

SOUTH WEST ELEVATION



SOUTH WEST ELEVATION

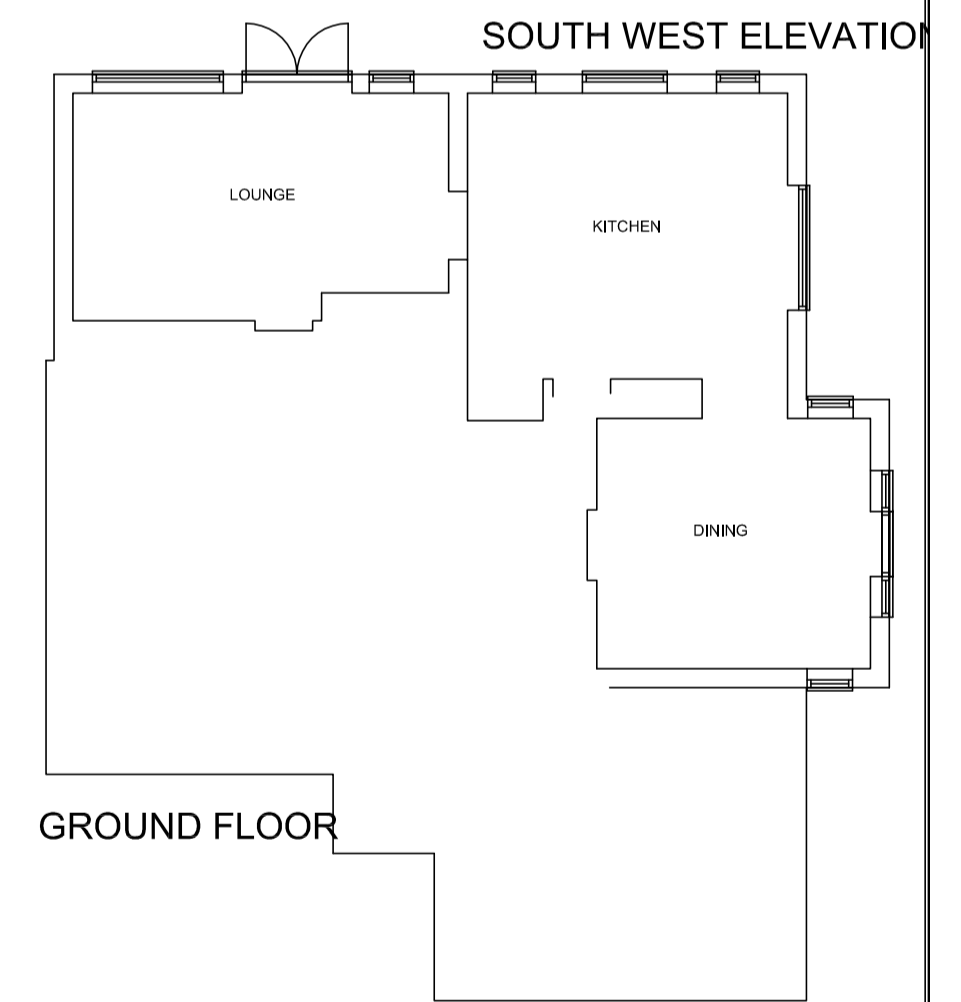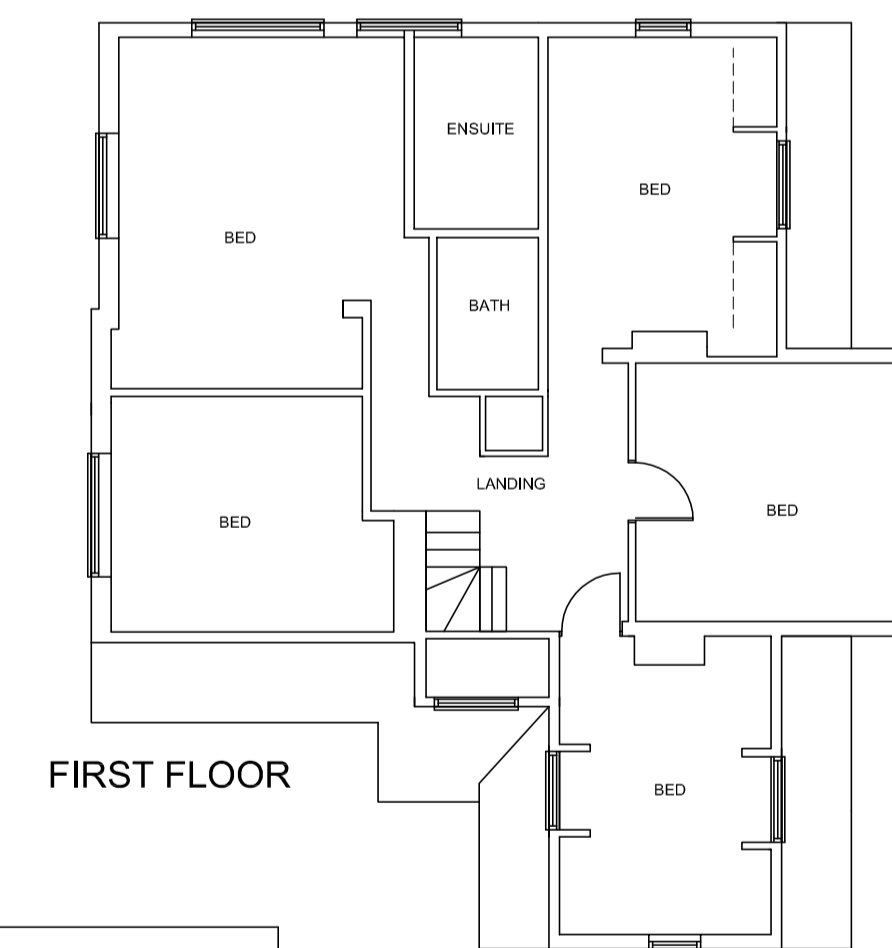

SOUTH EAST ELEVATION



NORTH EAST ELEVATION



SOUTH EAST ELEVATION