




Materials:
 Roof: Interlocking Pantiles to match existing.
 Walls: Facing Brickwork to match existing.
 Doors: uPVC to match existing.

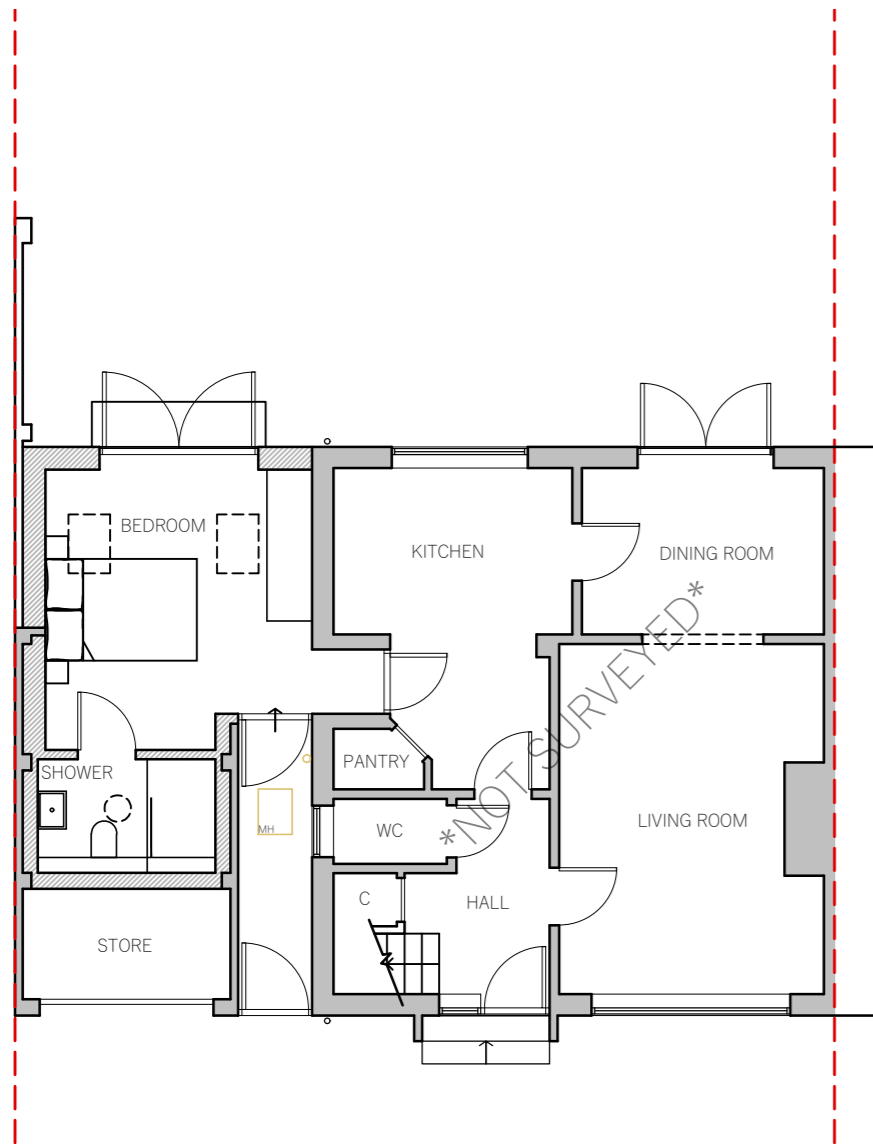


Ground Floor Plan @ 1:100

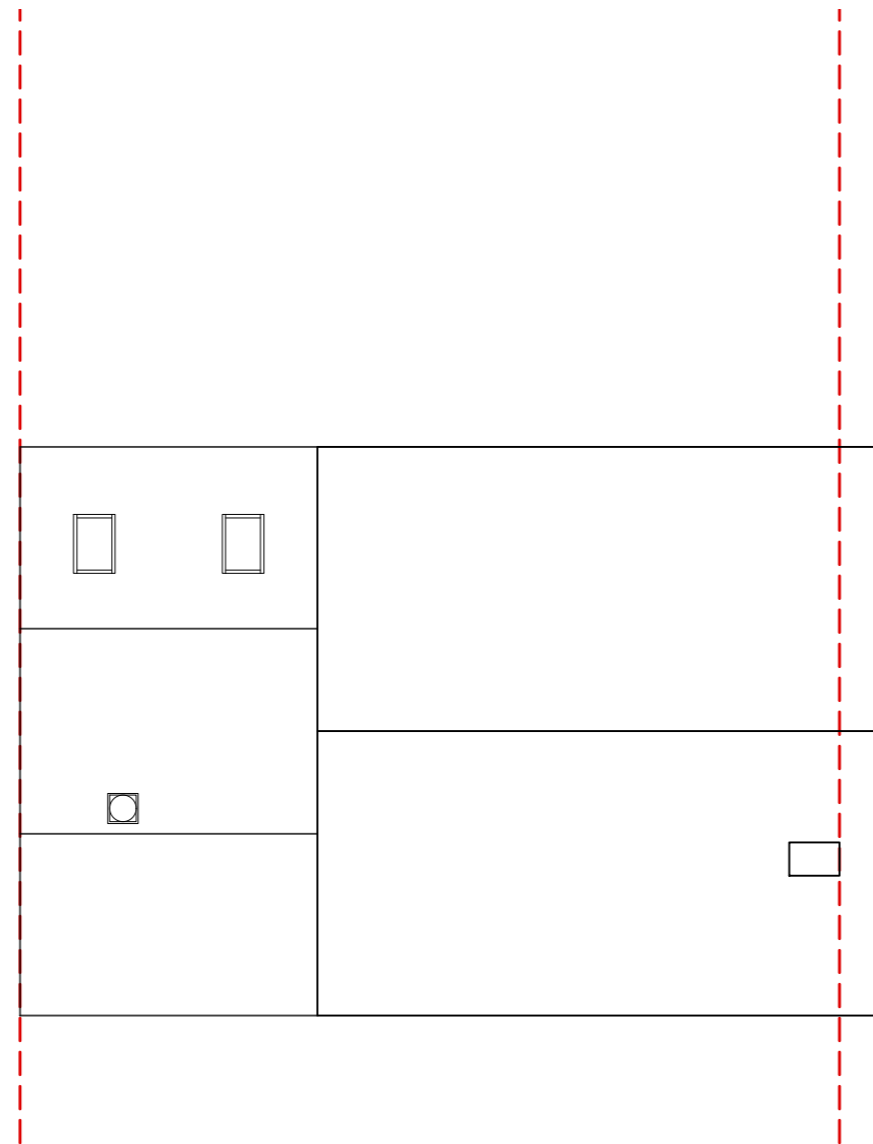

Roof Plan @ 1:100

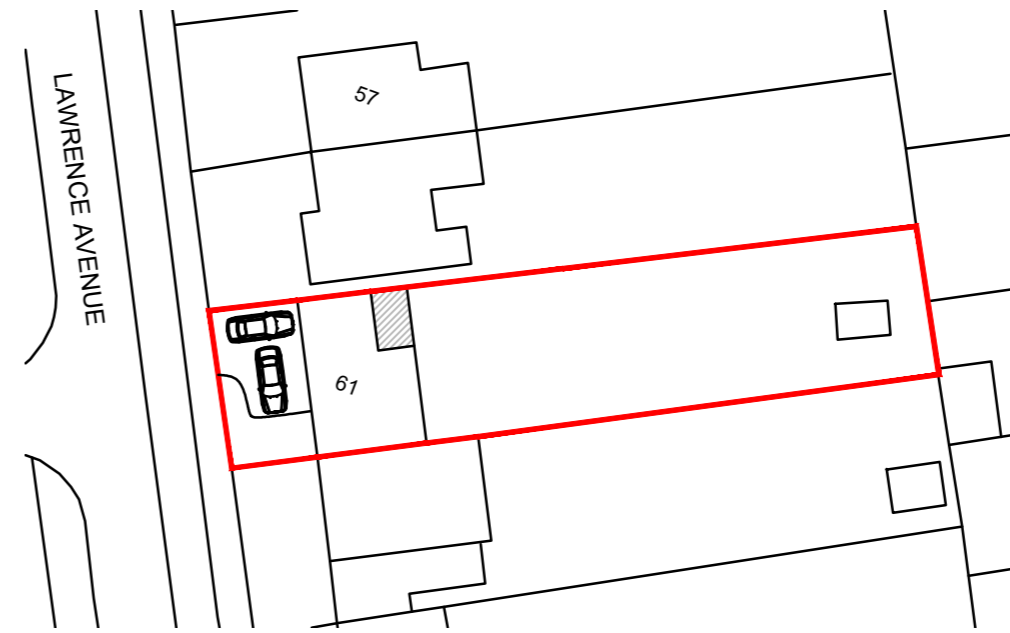

Block Plan @ 1:500

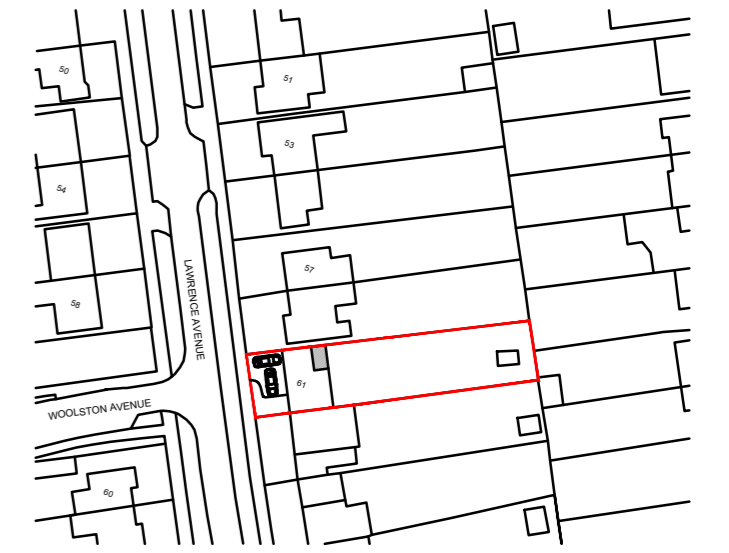


Location Plan @ 1:1250



Front Elevation @ 1:100



Rear Elevation @ 1:100

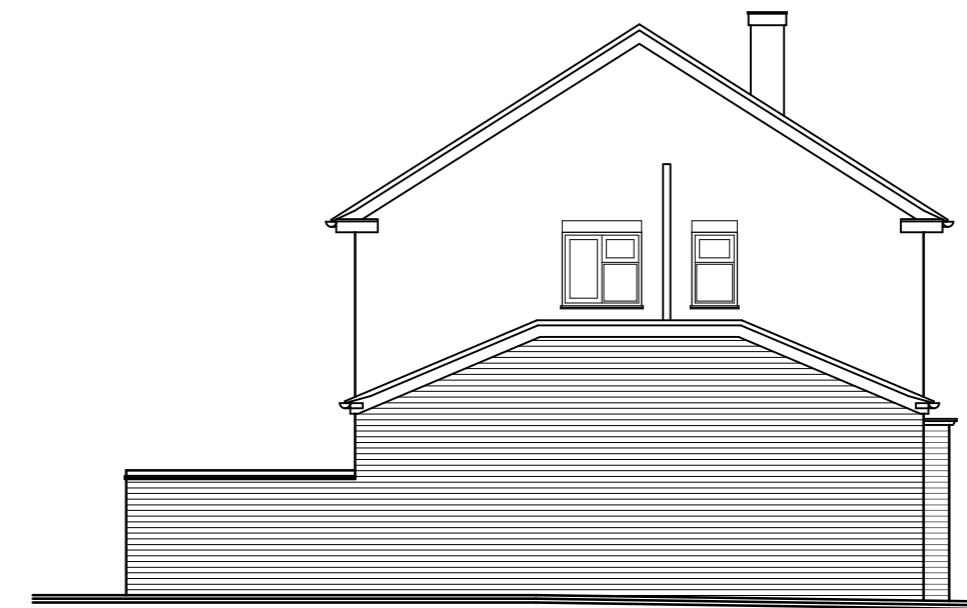

Side Elevation @ 1:100



SCALE 1:100



SCALE 1:500



SCALE 1:1250

Revision: A -
Existing parking shown.
15/06/22
 Revision: B -
Mon-pitch roof & Bathroom windows
amended.
12/07/22
 Revision: C -
Roof design amended.
15/07/22

Address: 61 Lawrence Av
Letchworth Garden City
Herts
SG6 2EZ

Client:	
Drawing Size	Scale
A2	1:100 1:500
	1:1250
Work Stage	Drawing No.
Planning	200-c
Plans & Elevations As Proposed	