

LOCATION PLAN (1:500)


BLOCK PLAN (1:200)

**NOTES AND REVISIONS**

All stated dimensions must be verified on site. must be advised of any discrepancies. This drawing must be read together with the specification/Bill of Quantities and related drawings.

This drawing is for the purpose of obtaining Planning & Building Regulations Approval only. Should the contractor use them to build from then they assume full responsibility for the design.



REV	DESCRIPTION	DRWN	CHKD	DATE

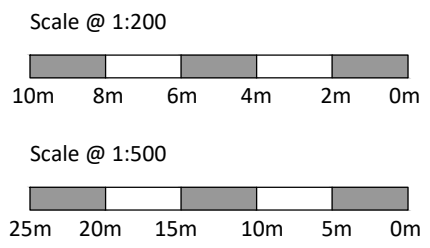

Client  
**34 Dents Close**  
 LGC, SG6 2TP

Project  
**Single Story Rear Extension  
 & Internal Alterations**

Drawing Title <b>Location &amp; Block Plans</b>			
Existing			
Scale As Shown	Date Jan 2022	Drawn ipl\krl	Checked
Project No <b>LD543</b>	Drawing No <b>E01</b>	Revision	

 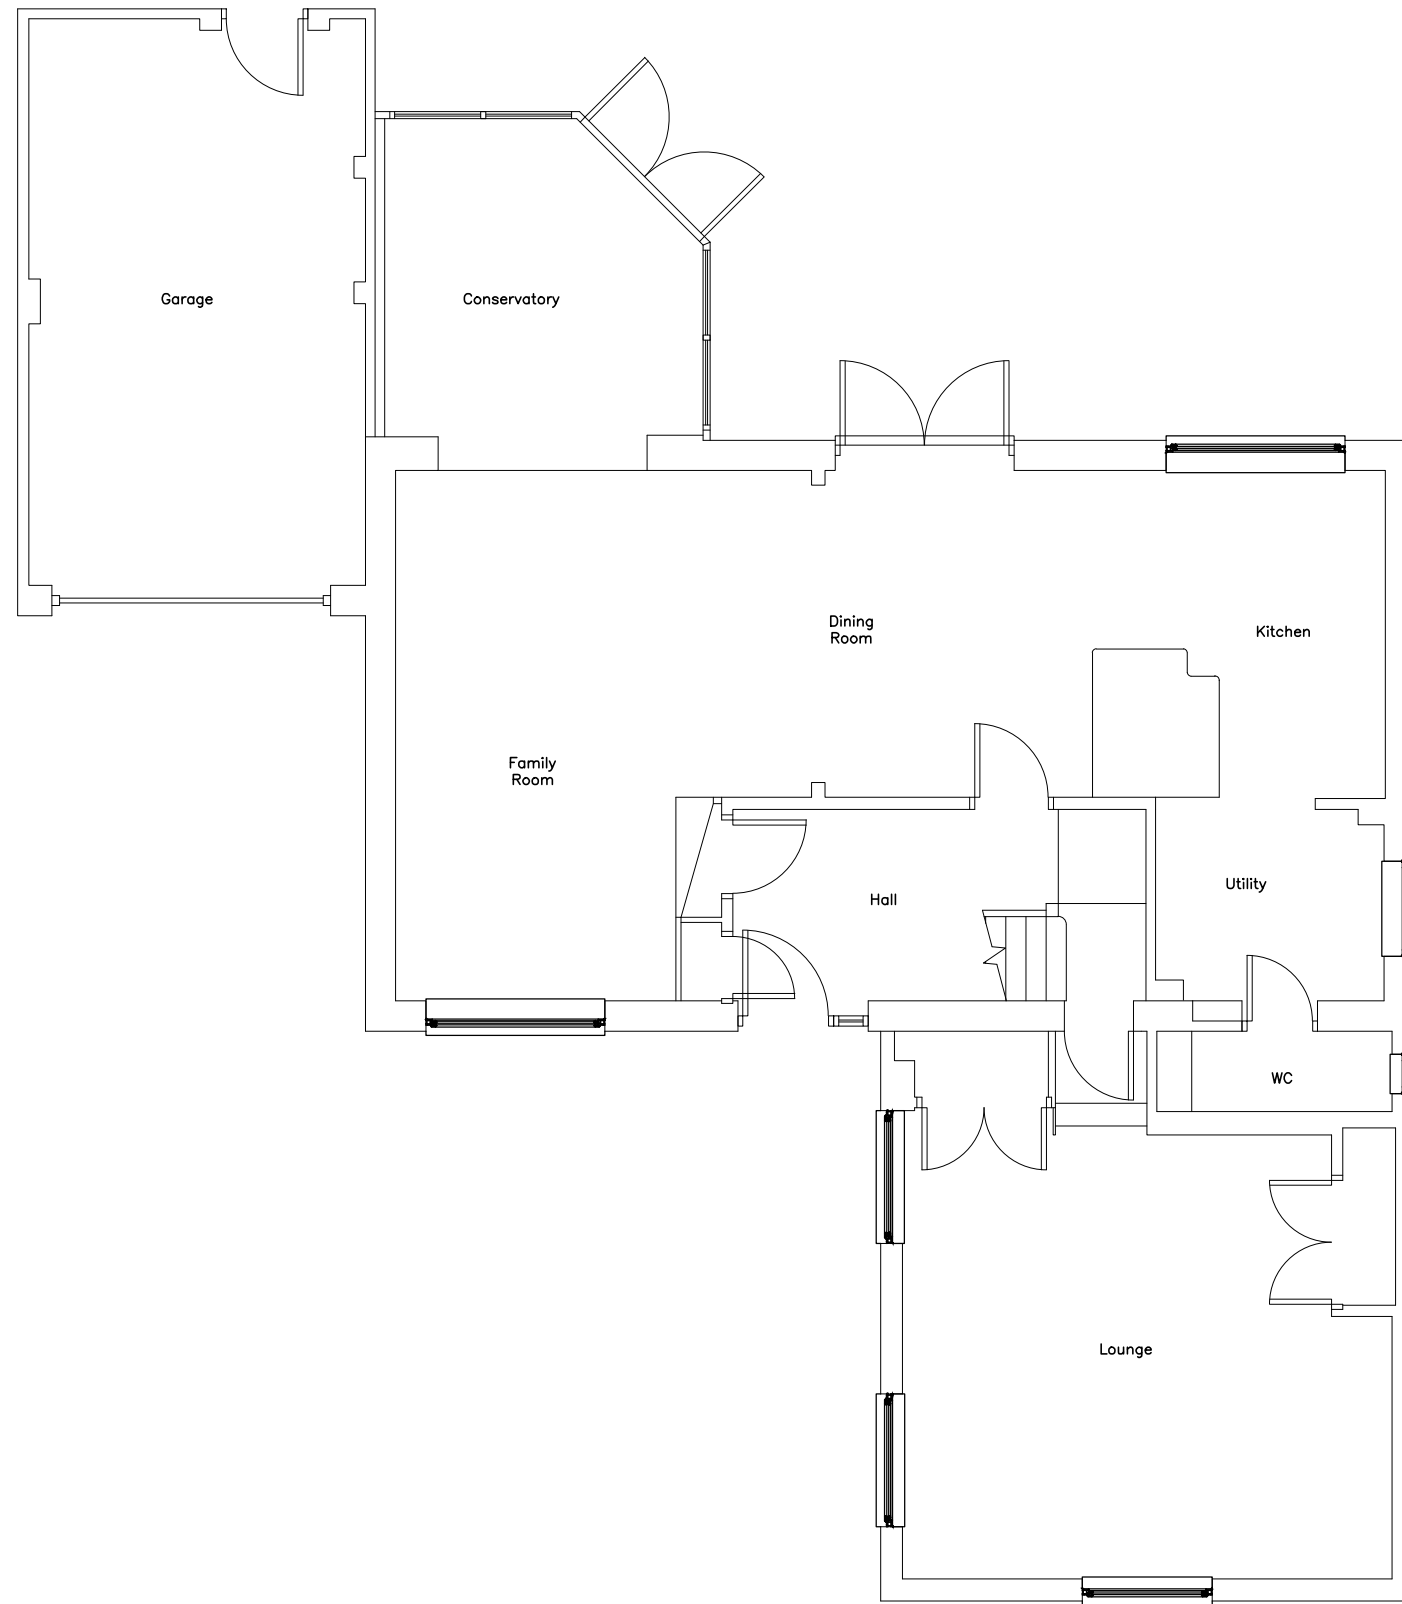

### GROUND FLOOR PLAN (1:75)

#### NOTES AND REVISIONS

All stated dimensions must be verified on site. must be advised of any discrepancies.  
This drawing must be read together with the specification/Bill of Quantities and related drawings.

This drawing is for the purpose of obtaining Planning & Building Regulations Approval only. Should the contractor use them to build from then they assume full responsibility for the design.


REV	DESCRIPTION	DRWN	CHKD	DATE

Client	34 Dents Close LGC, SG6 2TP
Project	Single Story Rear Extension & Internal Alterations


Drawing Title			
Ground Floor Plan			
Existing			
Scale	Date	Drawn	Checked
As Shown	Jan 2022	ipl\krl	
Project No	Drawing No	Revision	
LD543	E02		




FRONT ELEVATION (1:100)

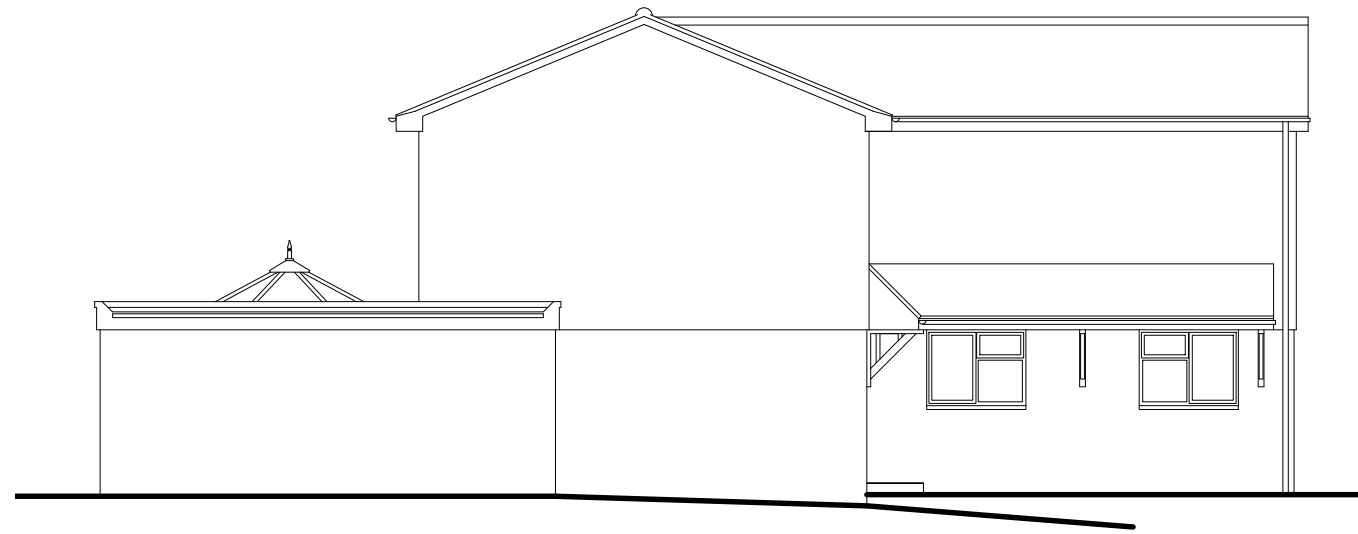

SIDE ELEVATION TO HIGHWAY (1:100)

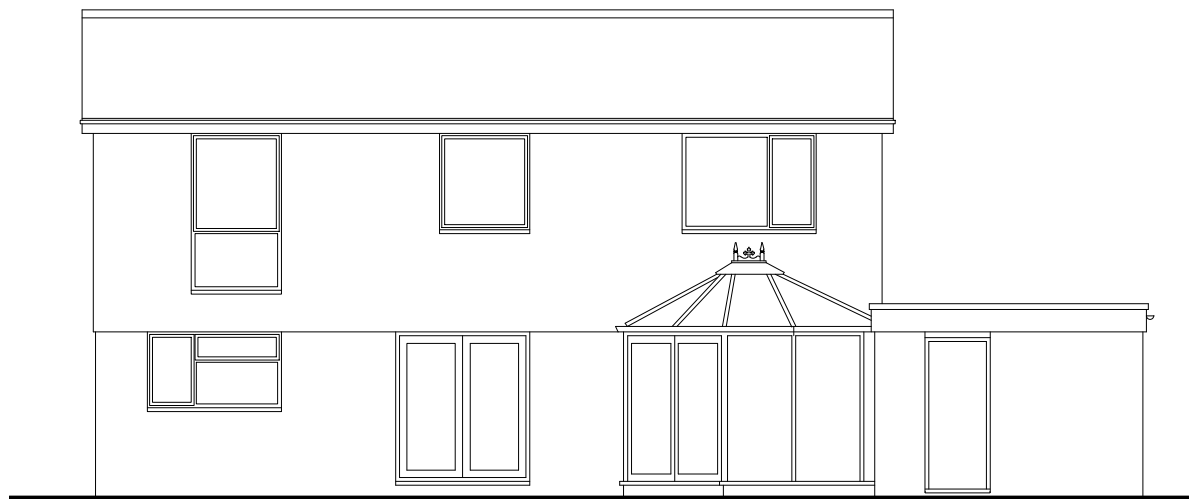

REAR ELEVATION (1:100)

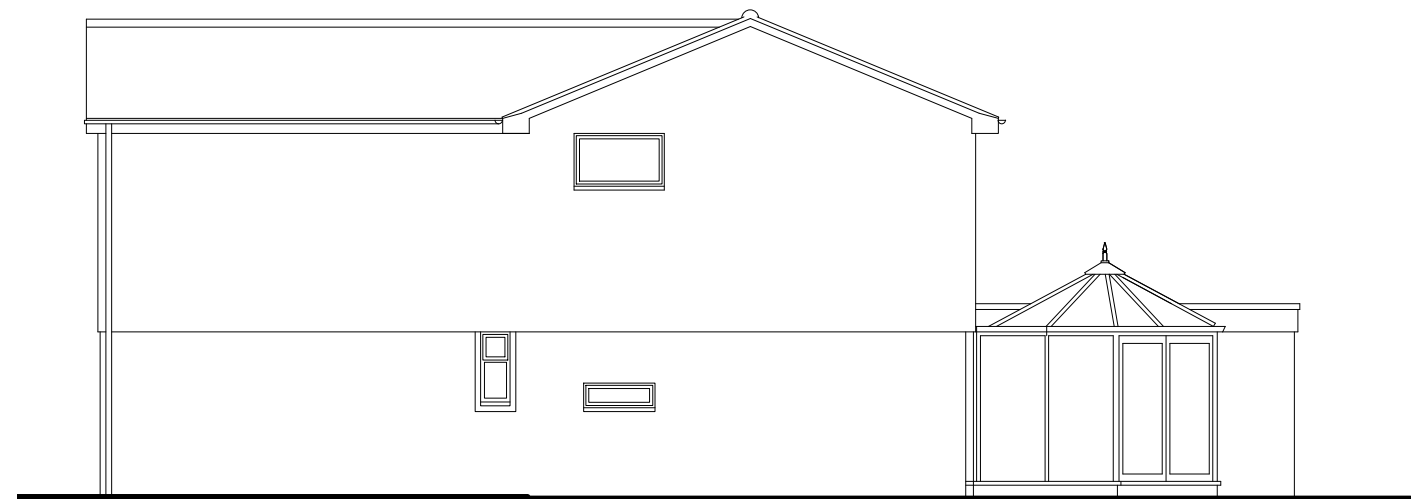

SIDE ELEVATION TO No. 35 (1:100)

**NOTES AND REVISIONS**

All stated dimensions must be verified on site. must be advised of any discrepancies.  
This drawing must be read together with the specification/Bill of Quantities and related drawings.

This drawing is for the purpose of obtaining Planning & Building Regulations Approval only. Should the contractor use them to build from then they assume full responsibility for the design.

REV	DESCRIPTION	DRWN	CHKD	DATE

Scale @ 1:100



Client

**34 Dents Close**  
LGC, SG6 2TP

Project


**Single Story Rear Extension  
& Internal Alterations**

Drawing Title

**Elevations**

**Existing**


Scale	Date	Drawn	Checked
As Shown	Jan 2022	ipl\krl	
Project No	Drawing No	Revision	
<b>LD543</b>	<b>E03</b>		

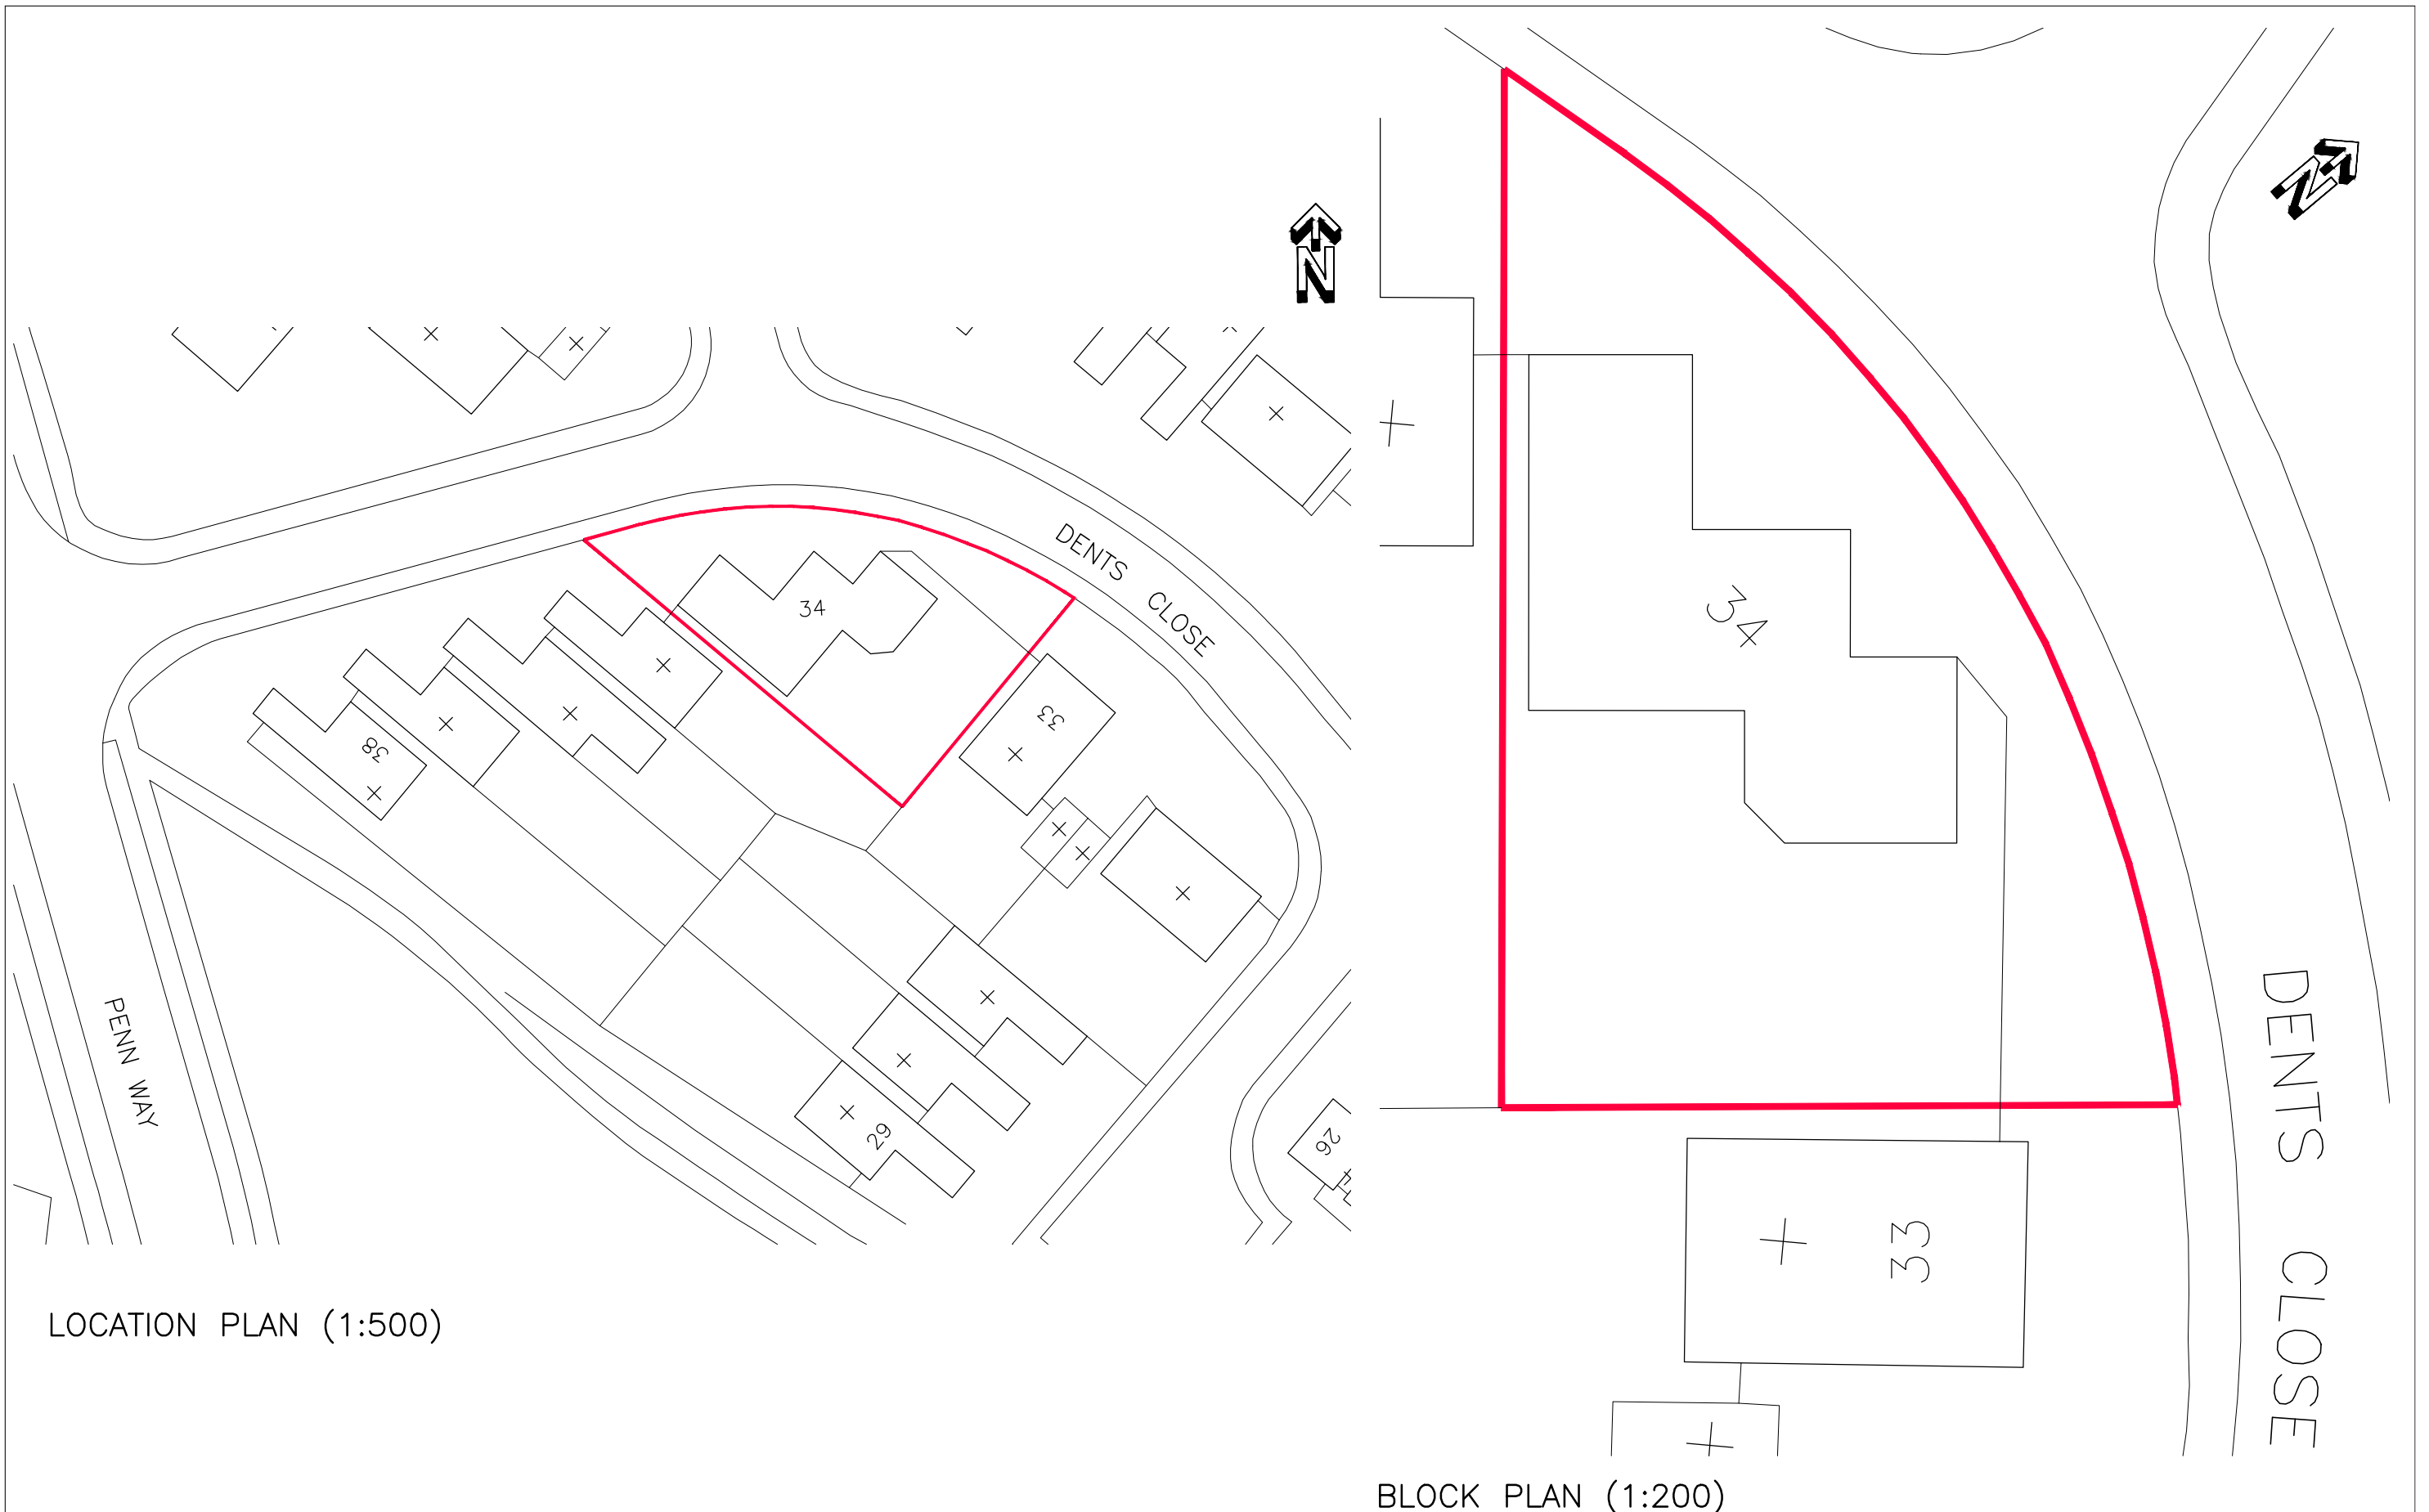


LOCATION PLAN (1:500)

BLOCK PLAN (1:200)

<p><b>NOTES AND REVISIONS</b></p> <p>All stated dimensions must be verified on site. must be advised of any discrepancies. This drawing must be read together with the specification/Bill of Quantities and related drawings.</p> <p>This drawing is for the purpose of obtaining Planning &amp; Building Regulations Approval only. Should the contractor use them to build from then they assume full responsibility for the design.</p>						<p>Scale @ 1:200</p>	<p>Client</p> <p><b>34 Dents Close</b> LGC, SG6 2TP</p>	<p>Drawing Title</p> <p><b>Location &amp; Block Plans</b></p>																	
						<p>Scale @ 1:500</p>	<p>Project</p> <p><b>Single Story Rear Extension &amp; Internal Alterations</b></p>	<p>Proposed</p> <table border="1" style="width: 100%;"> <tr> <td style="width: 15%;">Scale</td> <td style="width: 15%;">Date</td> <td style="width: 15%;">Drawn</td> <td style="width: 15%;">Checked</td> <td style="width: 15%;"></td> </tr> <tr> <td>As Shown</td> <td>June 2022</td> <td>ipl\krl</td> <td></td> <td></td> </tr> <tr> <td>Project No</td> <td>Drawing No</td> <td colspan="3">Revision</td> </tr> <tr> <td><b>LD543</b></td> <td><b>BR01</b></td> <td colspan="3"></td> </tr> </table>				Scale	Date	Drawn	Checked		As Shown	June 2022	ipl\krl			Project No	Drawing No	Revision	
Scale	Date	Drawn	Checked																						
As Shown	June 2022	ipl\krl																							
Project No	Drawing No	Revision																							
<b>LD543</b>	<b>BR01</b>																								
<table border="1" style="width: 100%;"> <thead> <tr> <th>REV</th> <th>DESCRIPTION</th> <th>DRWN</th> <th>CHKD</th> <th>DATE</th> </tr> </thead> <tbody> <tr> <td> </td> <td> </td> <td> </td> <td> </td> <td> </td> </tr> </tbody> </table>		REV	DESCRIPTION	DRWN	CHKD	DATE																			
REV	DESCRIPTION	DRWN	CHKD	DATE																					

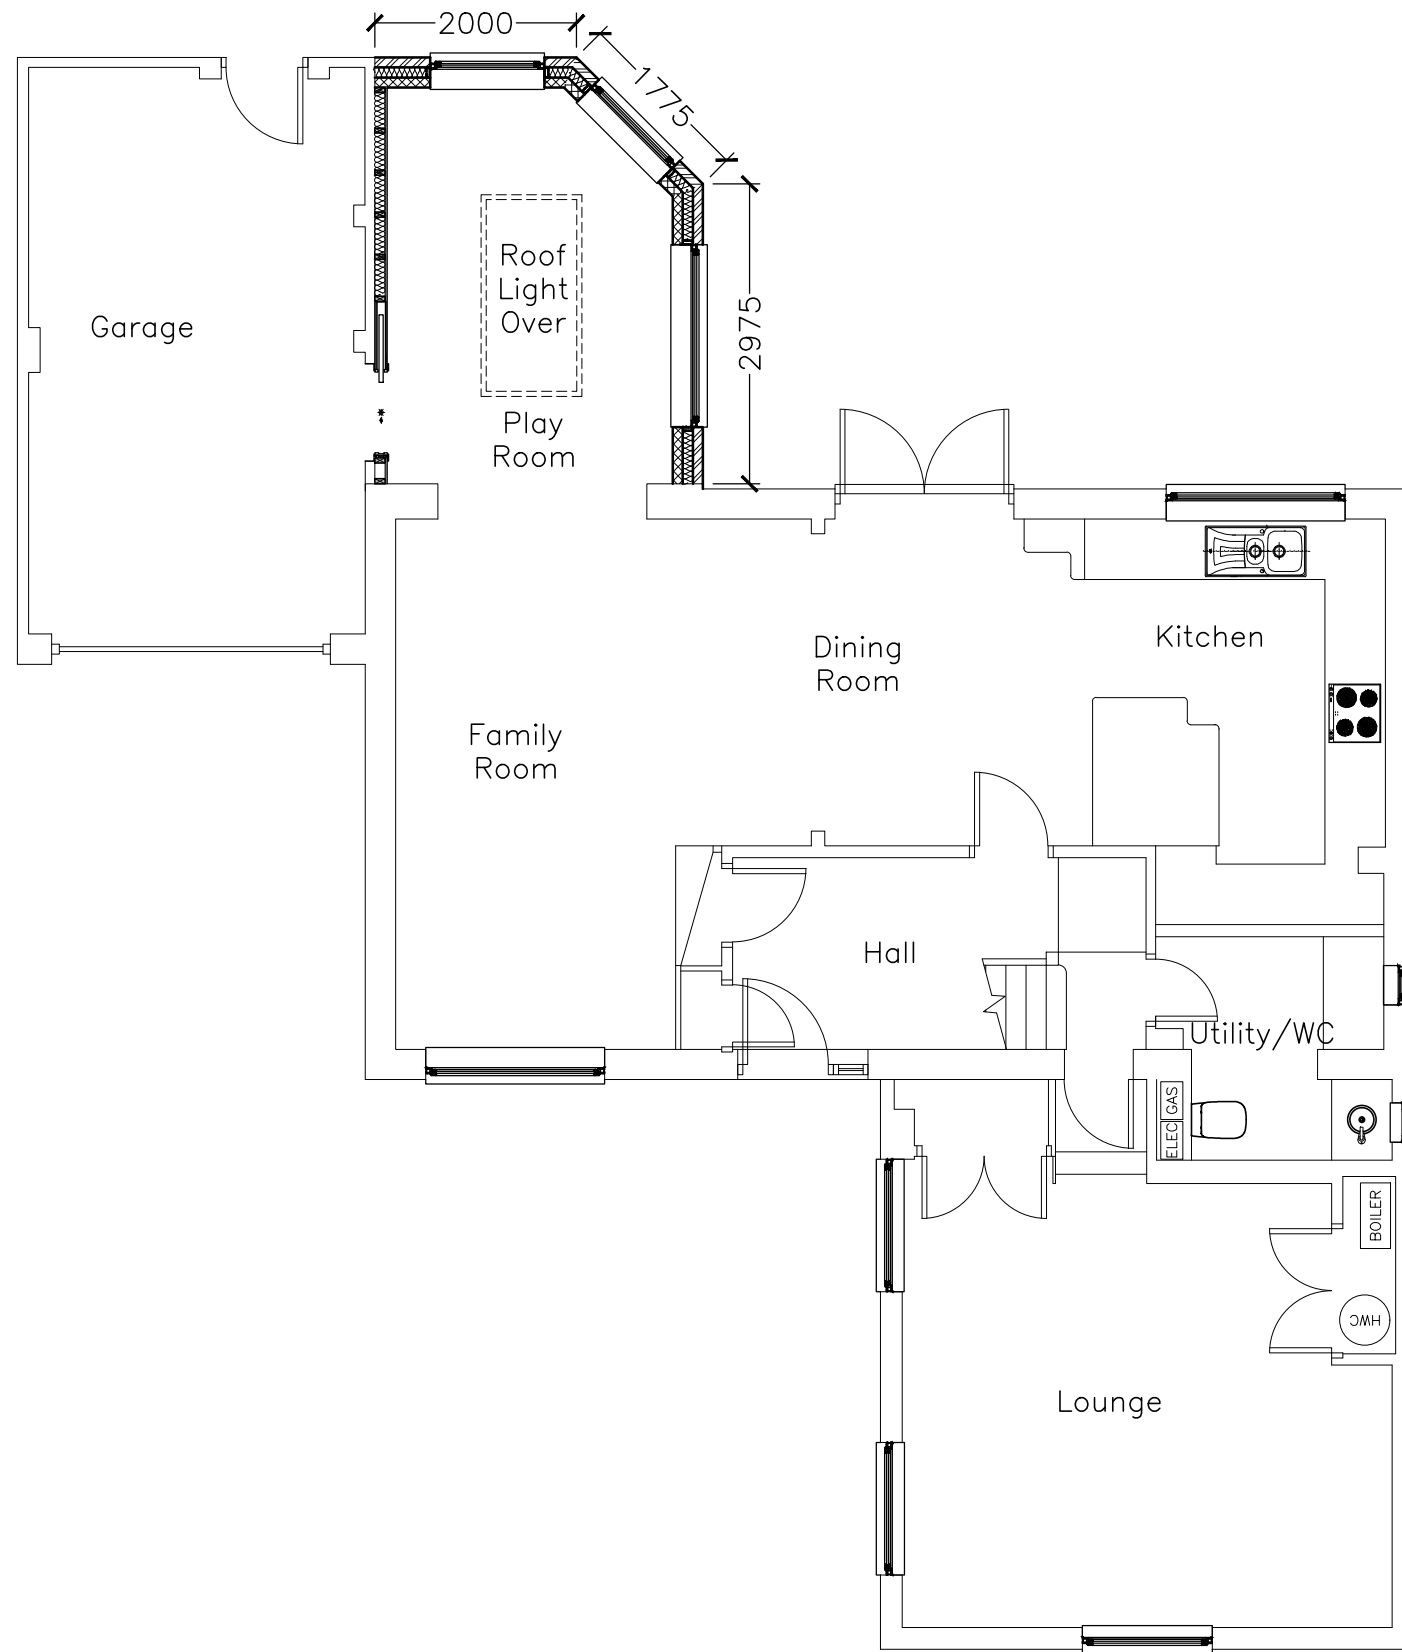

Ground Floor Plan (1:75)

 

**NOTES AND REVISIONS**

All stated dimensions must be verified on site. must be advised of any discrepancies. This drawing must be read together with the specification/Bill of Quantities and related drawings.

This drawing is for the purpose of obtaining Planning & Building Regulations Approval only. Should the contractor use them to build from then they assume full responsibility for the design.


REV	DESCRIPTION	DRWN	CHKD	DATE

Client	34 Dents Close LGC, SG6 2TP
Project	Single Story Rear Extension & Internal Alterations

Drawing Title			
Ground Floor Plan			
Proposed			
Scale	Date	Drawn	Checked
As Shown	June 2022	ipl\krl	
Project No	Drawing No	Revision	
LD543	P02		




FRONT ELEVATION (1:100)

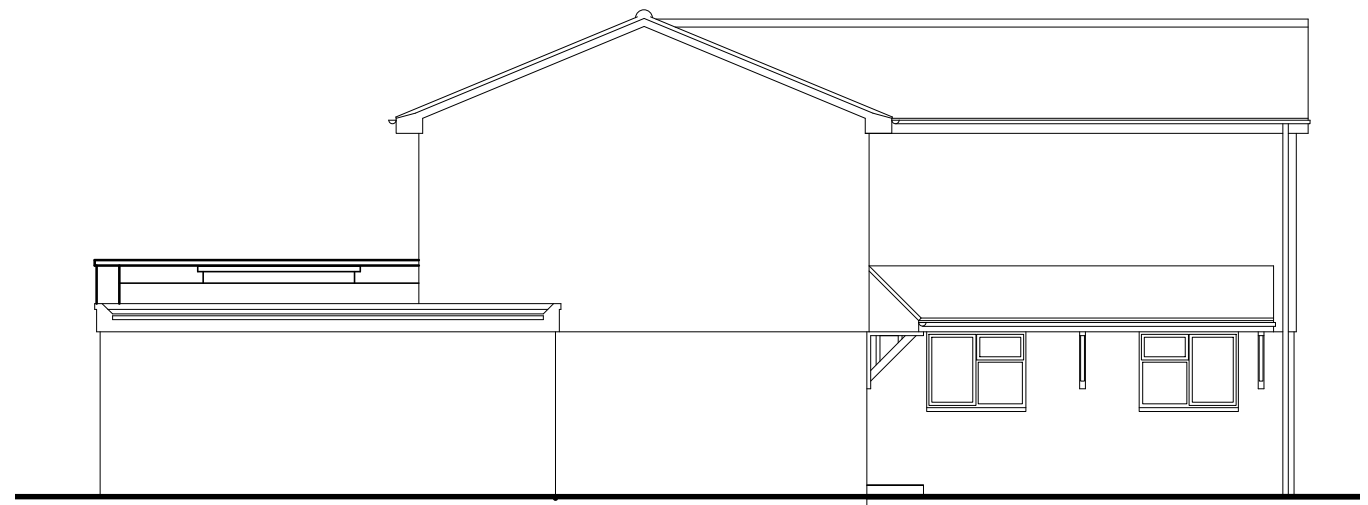

SIDE ELEVATION TO HIGHWAY (1:100)



REAR ELEVATION (1:100)

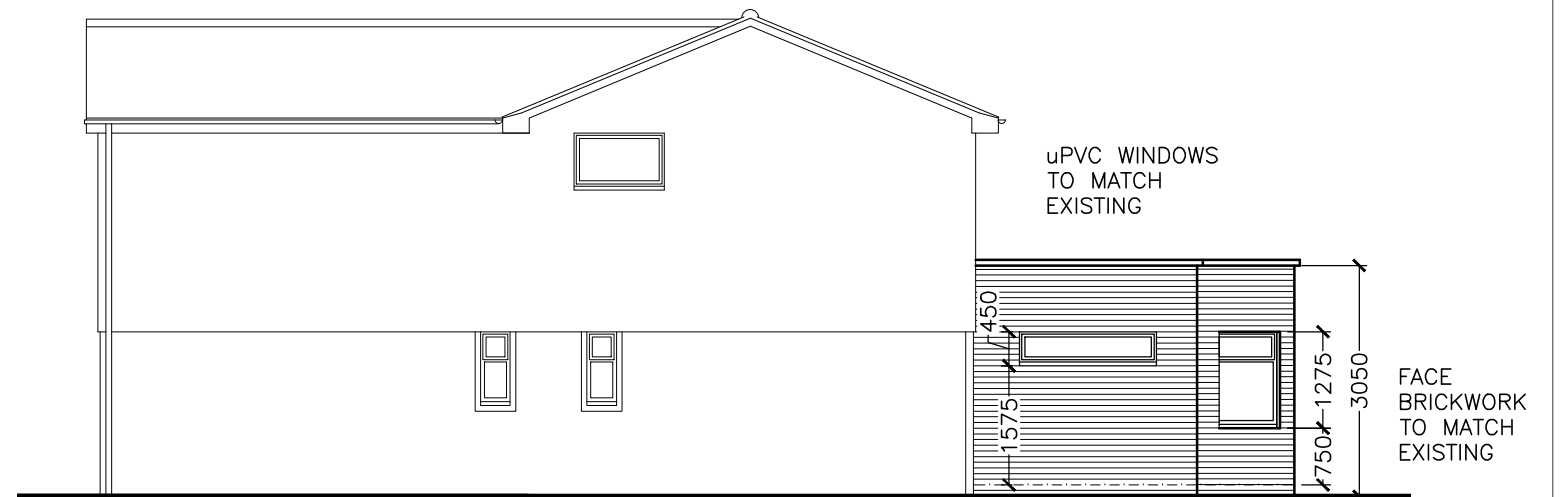

SIDE ELEVATION TO No. 35 (1:100)


NOTES AND REVISIONS

All stated dimensions must be verified on site. must be advised of any discrepancies. This drawing must be read together with the specification/Bill of Quantities and related drawings.

This drawing is for the purpose of obtaining Planning & Building Regulations Approval only. Should the contractor use them to build from then they assume full responsibility for the design.

REV	DESCRIPTION	DRWN	CHKD	DATE

Scale @ 1:100

 

Client

34 Dents Close  
LGC, SG6 2TP

Project

Single Story Rear Extension  
& Internal Alterations

Drawing Title

Elevations

Proposed

Scale	Date	Drawn	Checked
As Shown	June 2022	ipl\krl	

Project No	Drawing No	Revision
LD543	P03	

Project No	Drawing No	Revision
LD543	P03	

Project No	Drawing No	Revision
LD543	P03	