



LOCATION PLAN (1:1250)




BLOCK PLAN (1:200)

NOTES AND REVISIONS

No dimensions are to be scaled from this drawing. All stated dimensions must be verified on site. must be advised of any discrepancies.
 This drawing must be read together with the specification/Bill of Quantities and related drawings.
 This drawing is for the purpose of obtaining Planning & Building Regulations Approval only. Should the contractor use them to build from then they assume full responsibility for the design.

REV	DESCRIPTION	DRWN	CHKD	DATE

Scale @ 1:200

 

Scale @ 1:1250



Client

7 Haymoor
 Letchworth G.C. Herts, SG6 4HS


Project

First Floor Rear Extension &
 Loft Conversion


Drawing Title

Site Location &
 Block Plan
 Existing

Scale	Date	Drawn	Checked
As Shown	Aug 2021	ipl	
Project No	Drawing No	Revision	
LD517	E01		

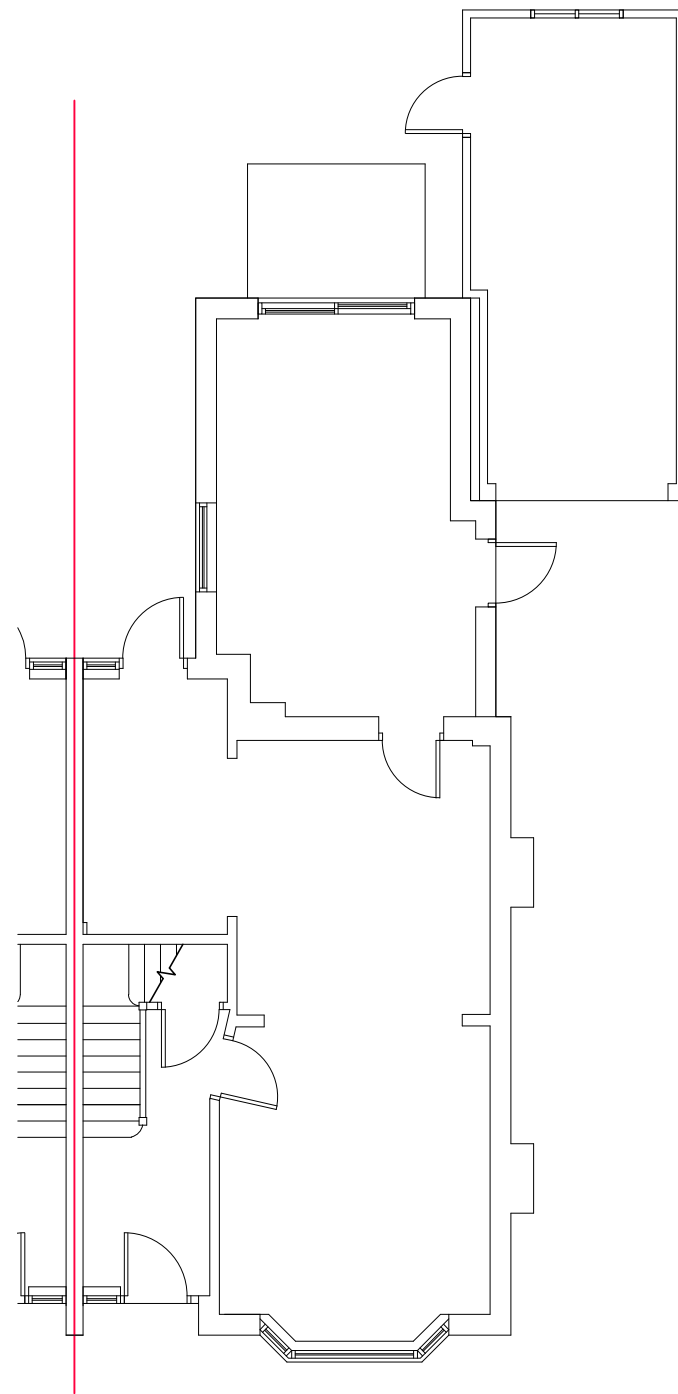

GROUND FLOOR PLAN (1:100)

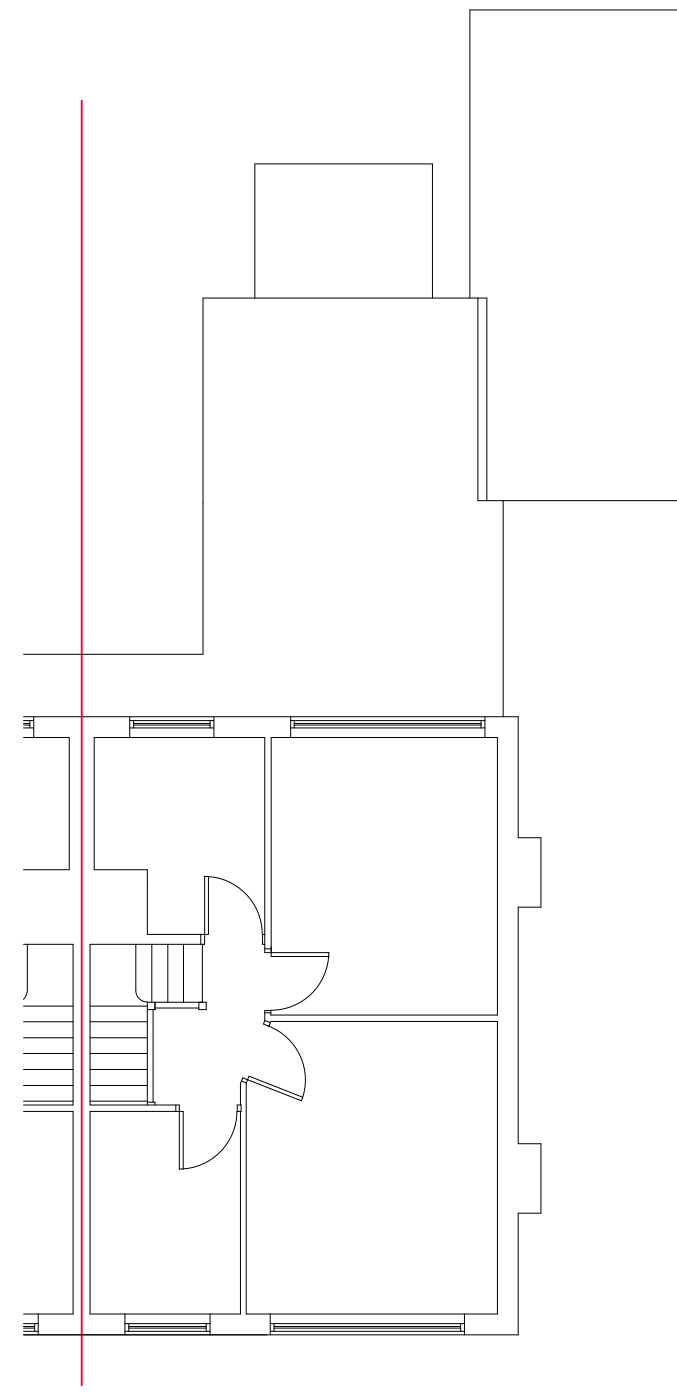

FIRST FLOOR PLAN (1:100)


NOTES AND REVISIONS

No dimensions are to be scaled from this drawing. All stated dimensions must be verified on site. This drawing must be read together with the specification/Bill of Quantities and related drawings.

This drawing is for the purpose of obtaining Planning & Building Regulations Approval only. Should the contractor use them to build from then they assume full responsibility for the design.

REV	DESCRIPTION	DRWN	CHKD	DATE

Scale @ 1:100

 

Client
7 Haymoor
Letchworth G.C. Herts, SG6 4HS

Project
First Floor Rear Extension & Loft Conversion

Drawing Title
Ground & First Floor Plans

Existing

Scale	Date	Drawn	Checked
As Shown	Aug 2021	ipl	
Project No	Drawing No	Revision	
LD517	E02		




FRONT ELEVATION (1:100)



SIDE ELEVATION TO No. 9 (1:100)



REAR ELEVATION (1:100)

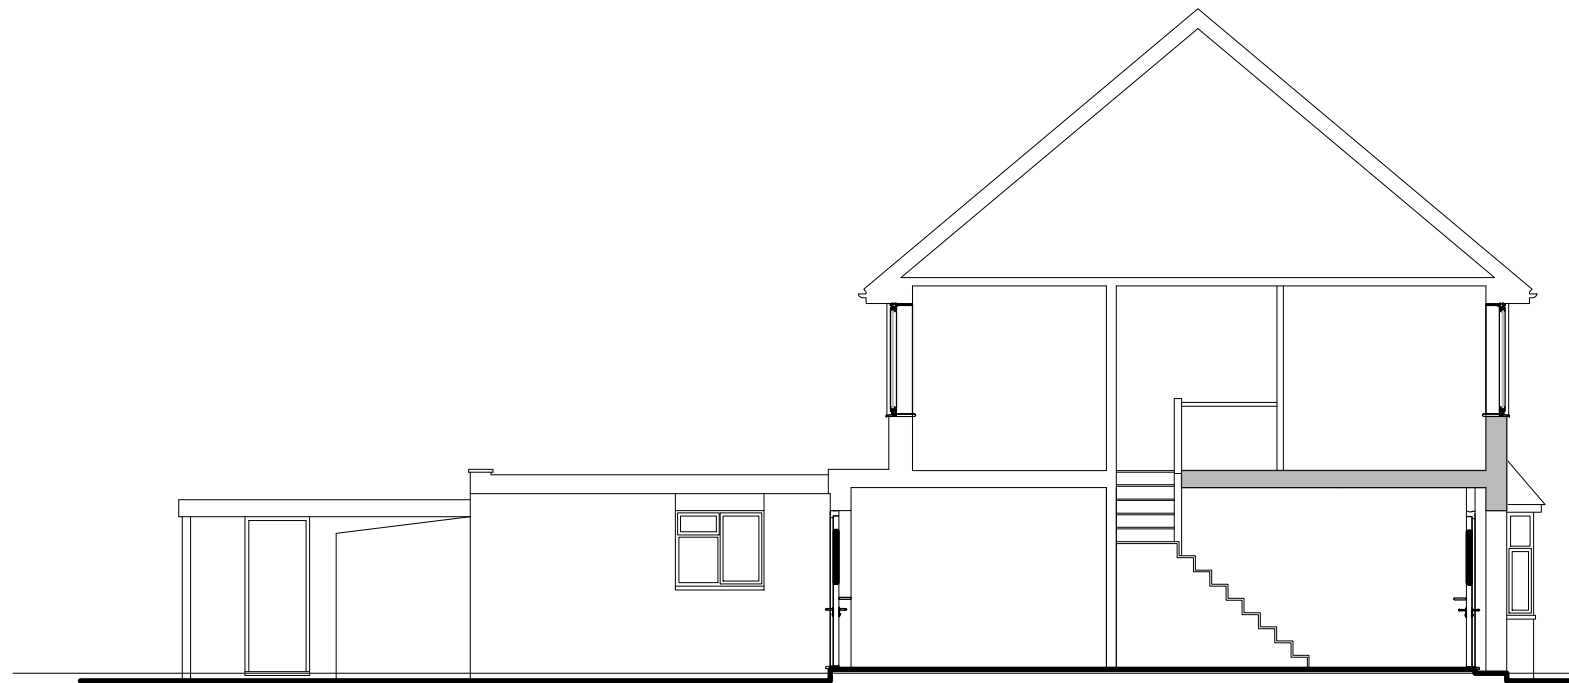


TYPICAL SECTION \ SIDE ELEVATION TO No. 5 (1:100)

NOTES AND REVISIONS

No dimensions are to be scaled from this drawing. All stated dimensions must be verified on site. must be advised of any discrepancies.
 This drawing must be read together with the specification/Bill of Quantities and related drawings.
 This drawing is for the purpose of obtaining Planning & Building Regulations Approval only. Should the contractor use them to build from then they assume full responsibility for the design.

REV	DESCRIPTION	DRWN	CHKD	DATE

Scale @ 1:100

 

Client

7 Haymoor
Letchworth G.C. Herts, SG6 4HS

Project

First Floor Rear Extension &
Loft Conversion

Drawing Title


Elevations & Typical Section

Existing

Scale	Date	Drawn	Checked
As Shown	Aug 2021	ipl	
Project No	Drawing No	Revision	
LD517	E03		



LOCATION PLAN (1:1250)

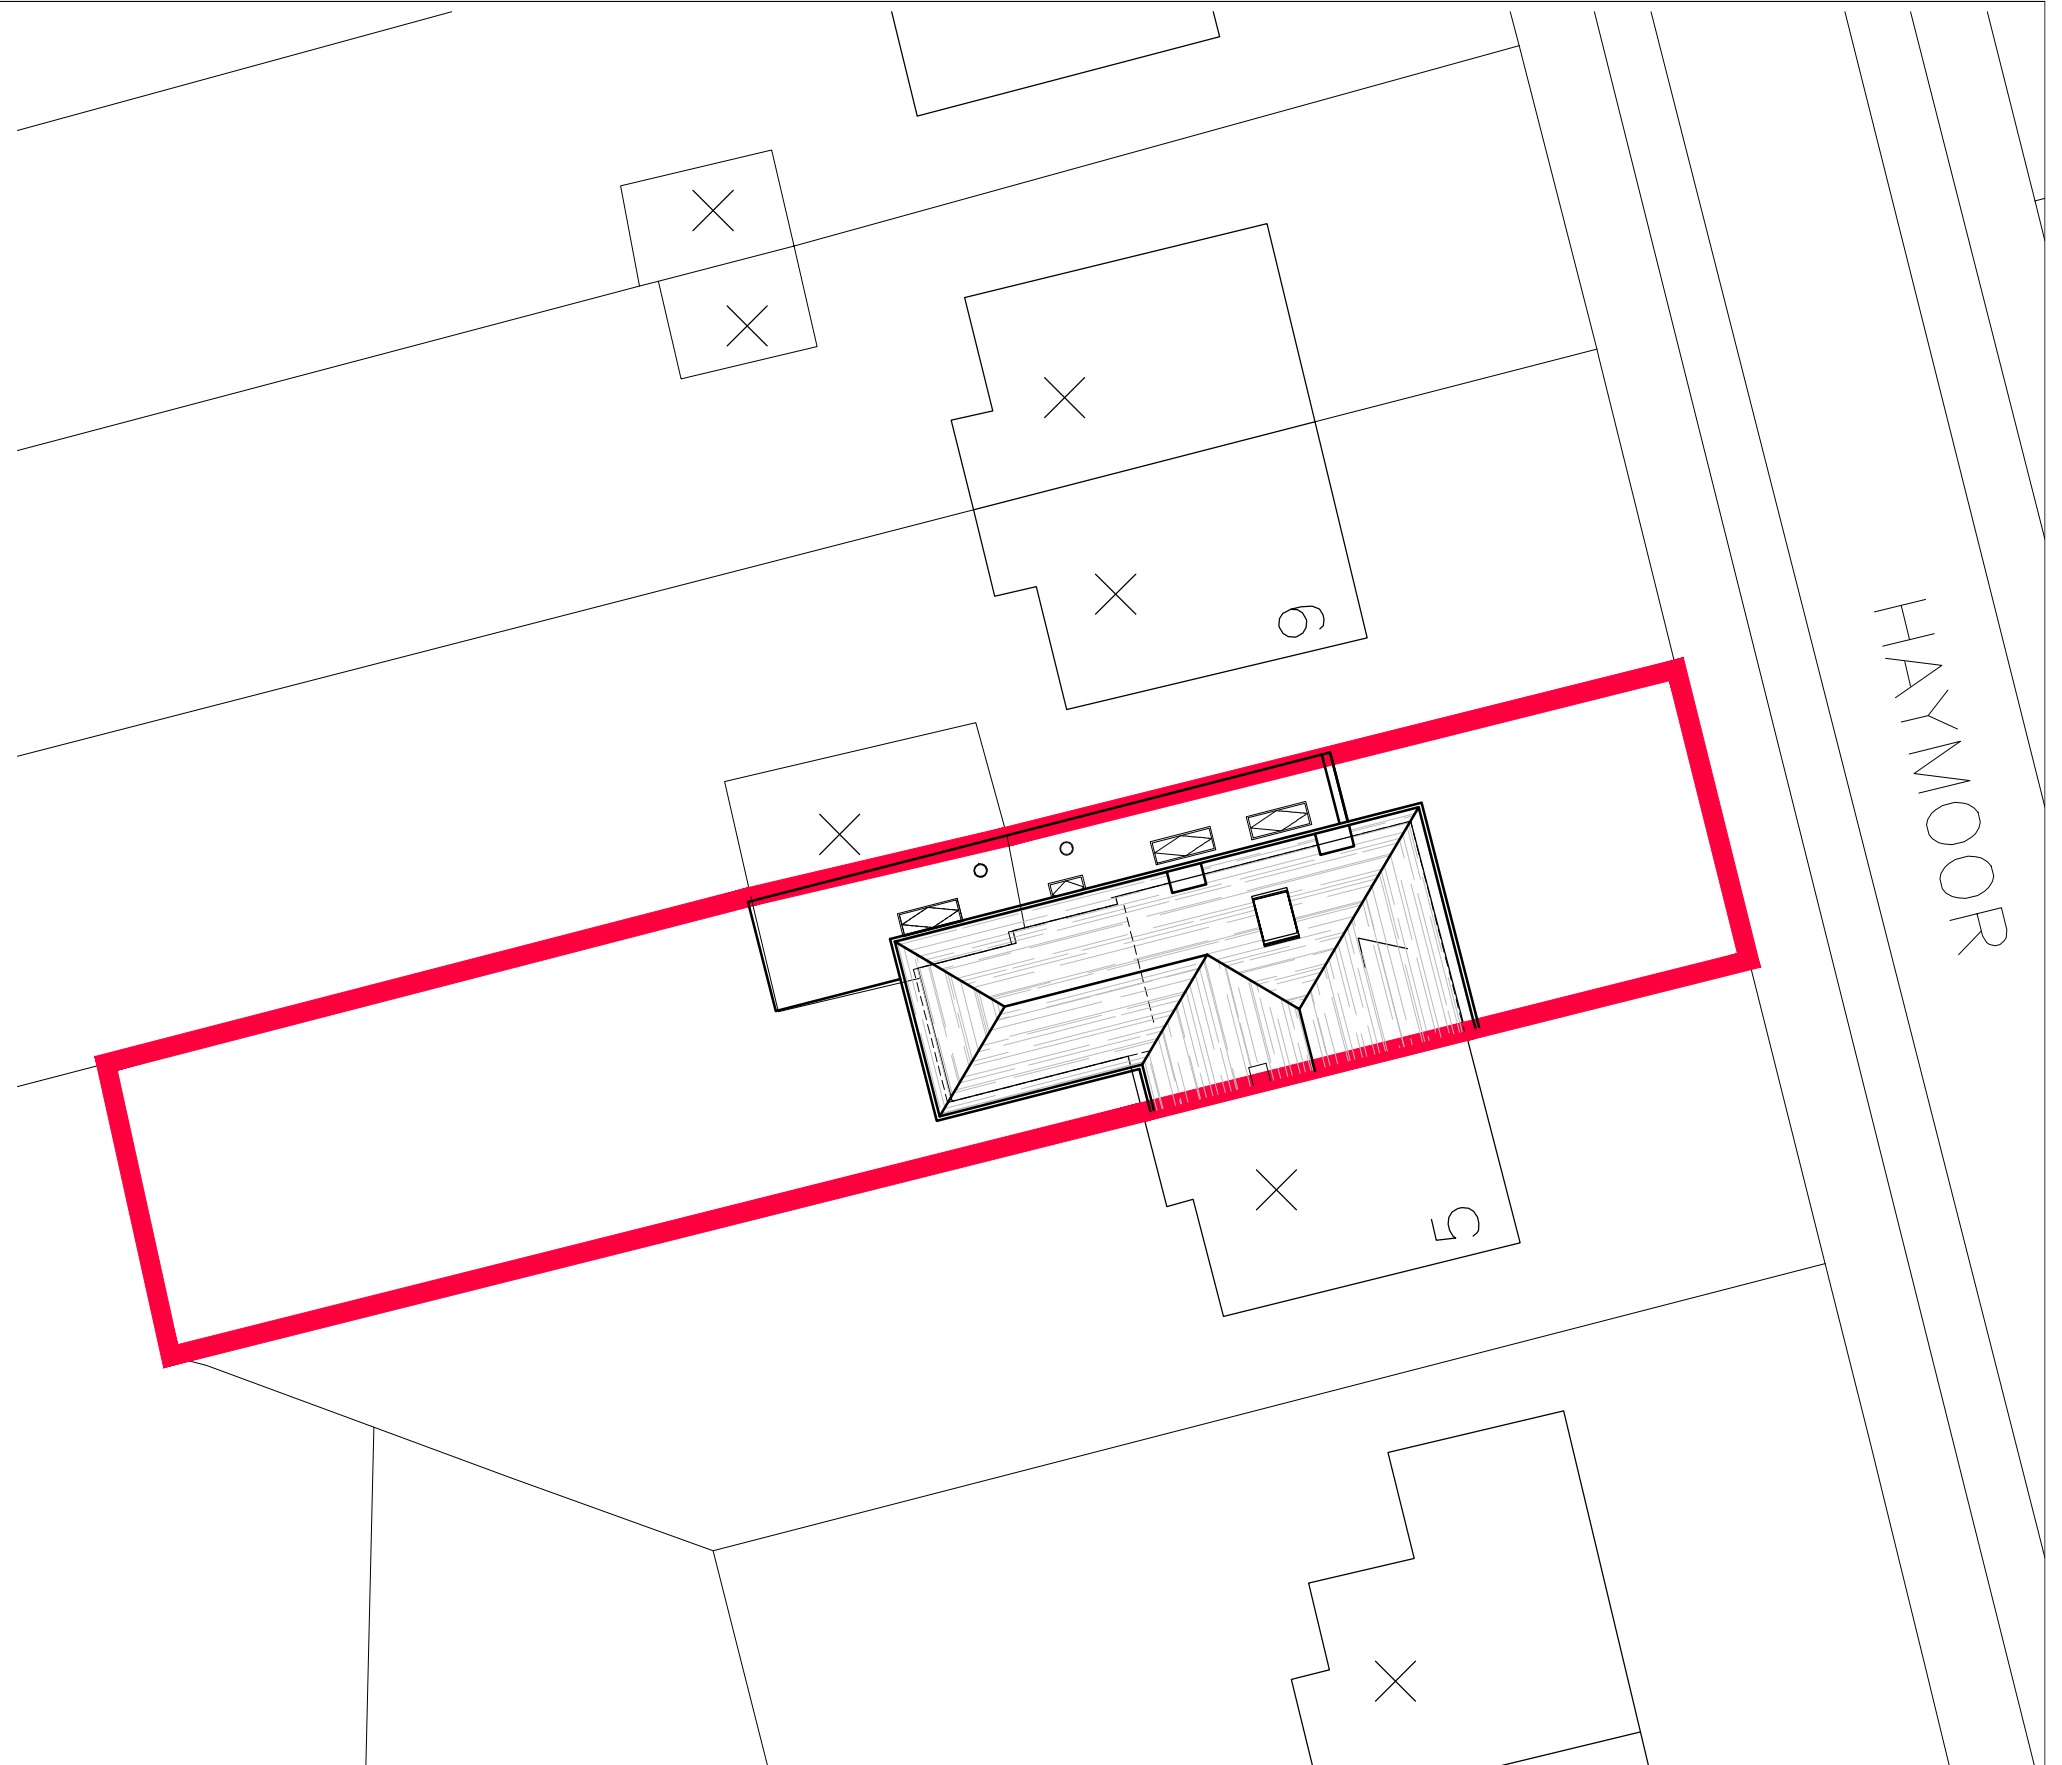

BLOCK PLAN (1:200)


NOTES AND REVISIONS

No dimensions are to be scaled from this drawing. All stated dimensions must be verified on site. must be advised of any discrepancies.
 This drawing must be read together with the specification/Bill of Quantities and related drawings.


This drawing is for the purpose of obtaining Planning & Building Regulations Approval only. Should the contractor use them to build from then they assume full responsibility for the design.

REV	DESCRIPTION	DRWN	CHKD	DATE
A	LOFT CONVERSION OMITTED & GARAGE CONVERSION\ EXTENSION ADDED	ipl		01.07.22

Scale @ 1:200

 

Scale @ 1:1250

 

Client

7 Haymoor
 Letchworth G.C. Herts, SG6 4HS




Project

First Floor Rear Extension &
 Loft Conversion

Drawing Title

Site Location &
 Block \ Roof Plan
 Proposed

Scale	Date	Drawn	Checked
As Shown	Feb 2022	ipl	
Project No	Drawing No	Revision	
LD517	P01	A	

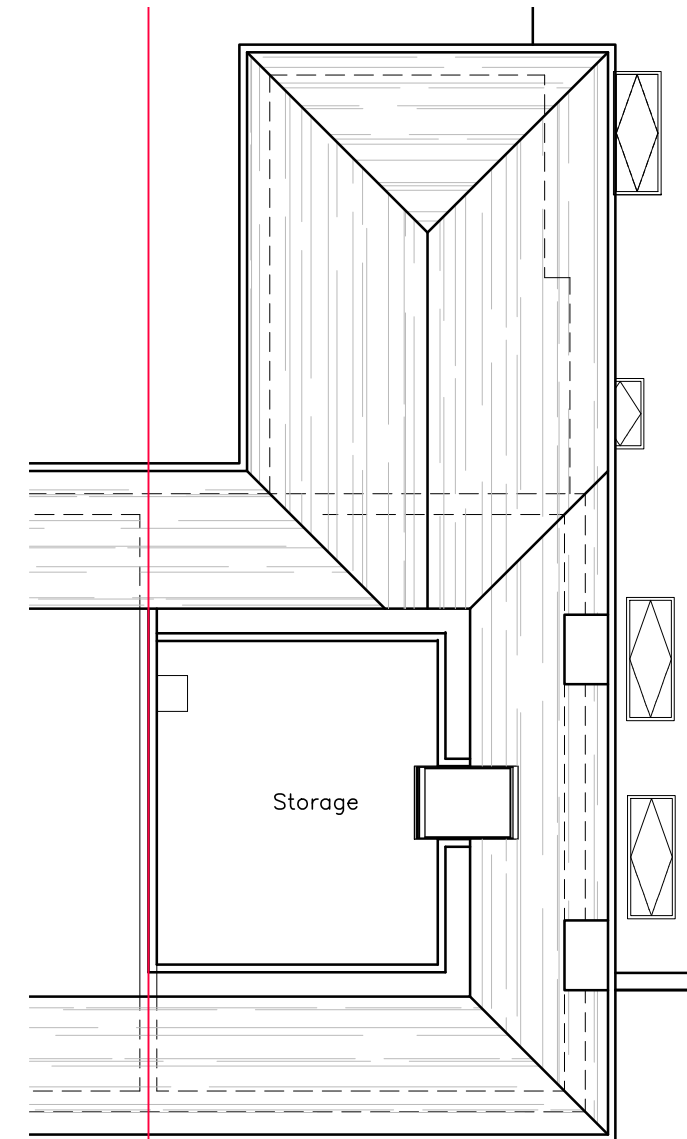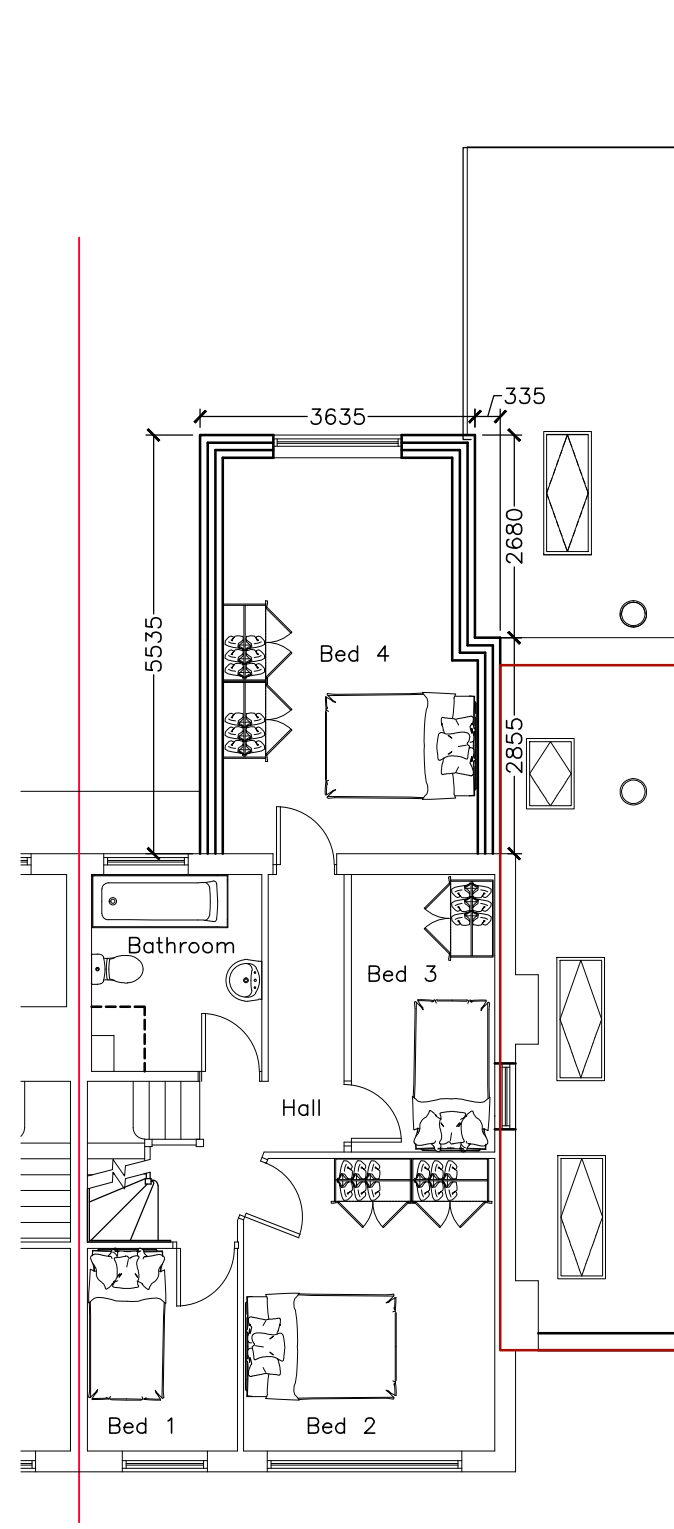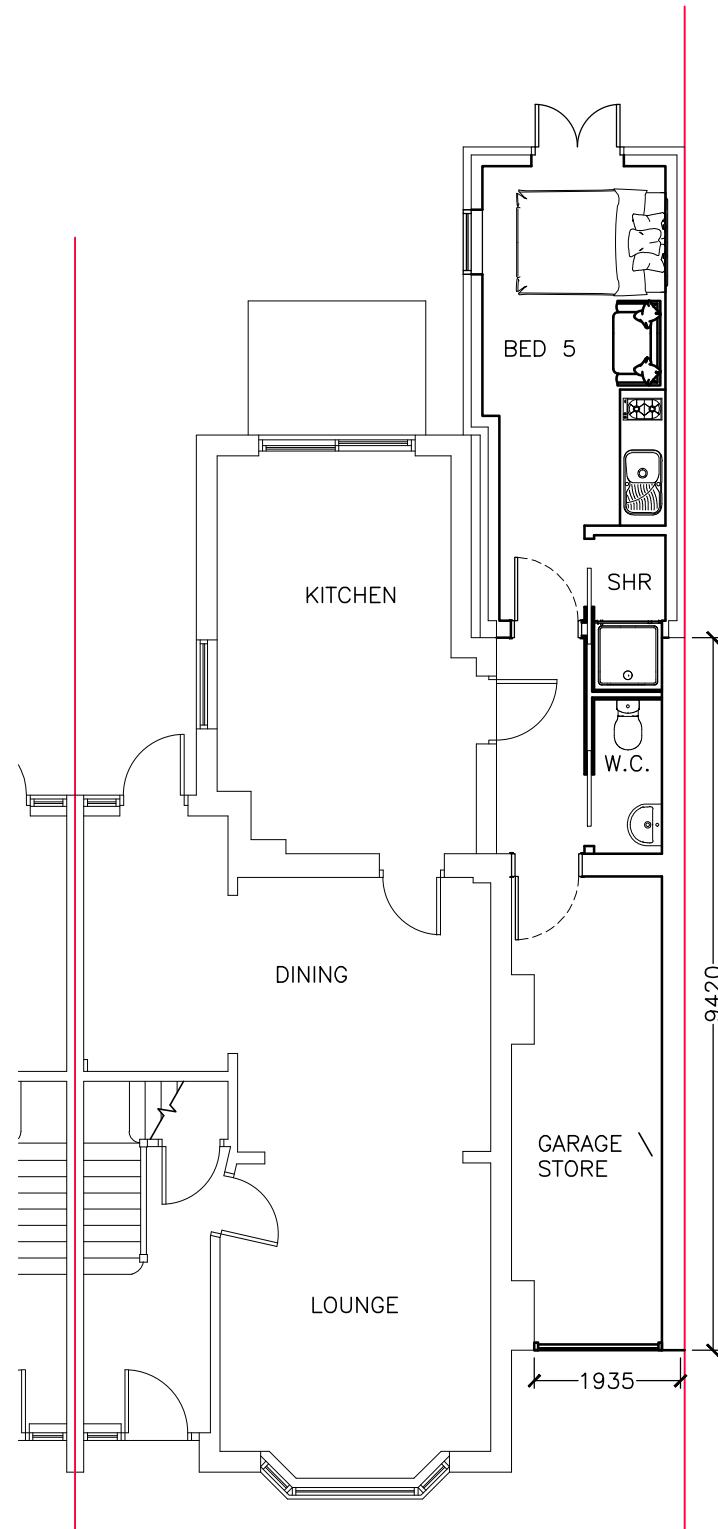

<p>NOTES AND REVISIONS</p> <p>No dimensions are to be scaled from this drawing. All stated dimensions must be verified on site. must be advised of any discrepancies. This drawing must be read together with the specification/Bill of Quantities and related drawings.</p> <p>This drawing is for the purpose of obtaining Planning & Building Regulations Approval only. Should the contractor use them to build from then they assume full responsibility for the design.</p>	<p>Scale @ 1:100</p>		<p>Client</p> <p>7 Haymoor Letchworth G.C. Herts, SG6 4HS</p>	<p>Drawing Title</p> <p>Ground & First Floor Plans</p> <p>Proposed</p>		
	<p>Project</p> <p>First Floor Rear Extension & Loft Conversion</p>		<p>Project No</p> <p>LD517</p>	<p>Date</p> <p>Feb 2022</p>	<p>Drawn</p> <p>ipl</p>	<p>Checked</p>
	<p>REV DESCRIPTION</p> <p>A LOFT CONVERSION OMITTED & GARAGE CONVERSION EXTENSION ADDED</p>	<p>DRWN</p> <p>ipl</p>	<p>CHKD</p> <p></p>	<p>DATE</p> <p>01.07.22</p>	<p>Project No</p> <p>LD517</p>	<p>Drawing No</p> <p>P02</p>




FRONT ELEVATION (1:100)



SIDE ELEVATION TO No. 9 (1:100)



REAR ELEVATION (1:100)

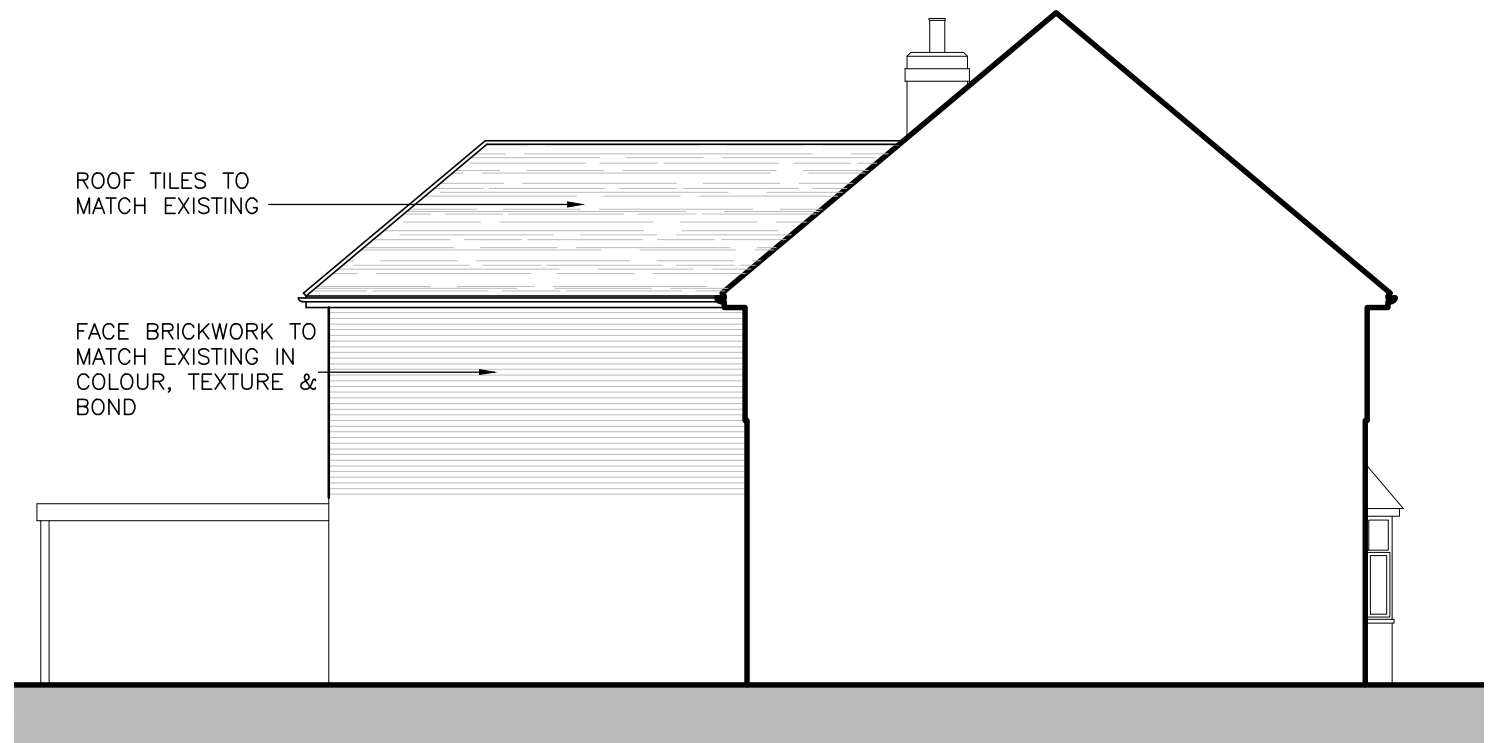

SIDE ELEVATION TO No. 5 (1:100)


NOTES AND REVISIONS

No dimensions are to be scaled from this drawing. All stated dimensions must be verified on site. This drawing must be read together with the specification/Bill of Quantities and related drawings.

This drawing is for the purpose of obtaining Planning & Building Regulations Approval only. Should the contractor use them to build from then they assume full responsibility for the design.

REV	DESCRIPTION	DRWN	CHKD	DATE
A	LOFT CONVERSION OMITTED & GARAGE CONVERSION EXTENSION ADDED	ipl		01.07.22

Scale @ 1:100

 

Client

7 Haymoor
Letchworth G.C. Herts, SG6 4HS

Project

First Floor Rear Extension &
Loft Conversion

Drawing Title

Elevations

Proposed

Scale	Date	Drawn	Checked
As Shown	Feb 2022	ipl	
Project No	Drawing No	Revision	
LD517	P03	A	



NOTES AND REVISIONS

No dimensions are to be scaled from this drawing. All stated dimensions must be verified on site. must be advised of any discrepancies.
 This drawing must be read together with the specification/Bill of Quantities and related drawings.

This drawing is for the purpose of obtaining Planning & Building Regulations Approval only. Should the contractor use them to build from then they assume full responsibility for the design.

REV	DESCRIPTION	DRWN	CHKD	DATE
A	LOFT CONVERSION OMITTED & GARAGE CONVERSION\ EXTENSION ADDED	ipl		01.07.22

Client	7 Haymoor Letchworth G.C. Herts, SG6 4HS
Project	First Floor Rear Extension & Loft Conversion

Drawing Title			
Images			
Proposed			
Scale	Date	Drawn	Checked
As Shown	Feb 2022	ipl	
Project No	Drawing No	Revision	
LD517	P04	A	