


THIS DRAWING IS A PRINT AND MUST NOT BE SCALED.
ANY QUERIES REGARDING DIMENSIONS TO BE TAKEN UP WITH

ALL DIMENSIONS OF EXISTING BUILDINGS TO BE VERIFIED ON SITE.

THIS DRAWING IS THE COPYRIGHT OF
AND SHALL NOT BE IN ANY WAY USED OR REPRODUCED WITHOUT
THEIR PRIOR WRITTEN CONSENT.

NOTES

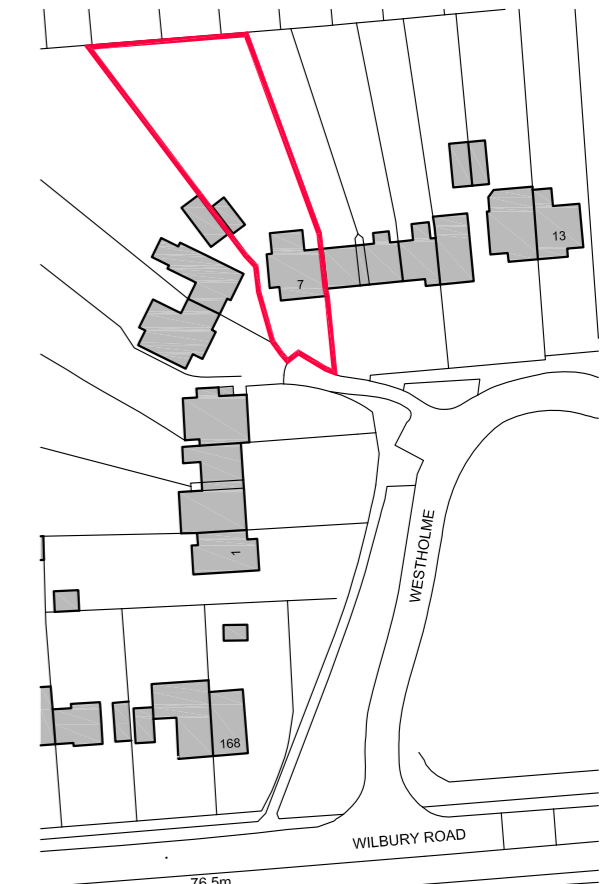


Ordnance Survey, (c) Crown Copyright 2016. All rights reserved. Licence number 100022432

Location Plan



Scale 1:1250

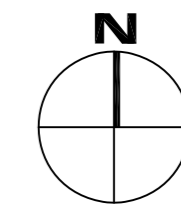

PLANNING

JOB TITLE

Extensions and Alterations to
7 Westholm
Letchworth Garden City

DRAWING TITLE

Location Plan and Site Plans

SCALE
1:200 / 1:1250

DATE
Dec '16

SHEET
A2

JOB NUMBER
3322


DRAWING NUMBER

REVISION

01


D

ARCHITECTS & INTERIOR DESIGNERS

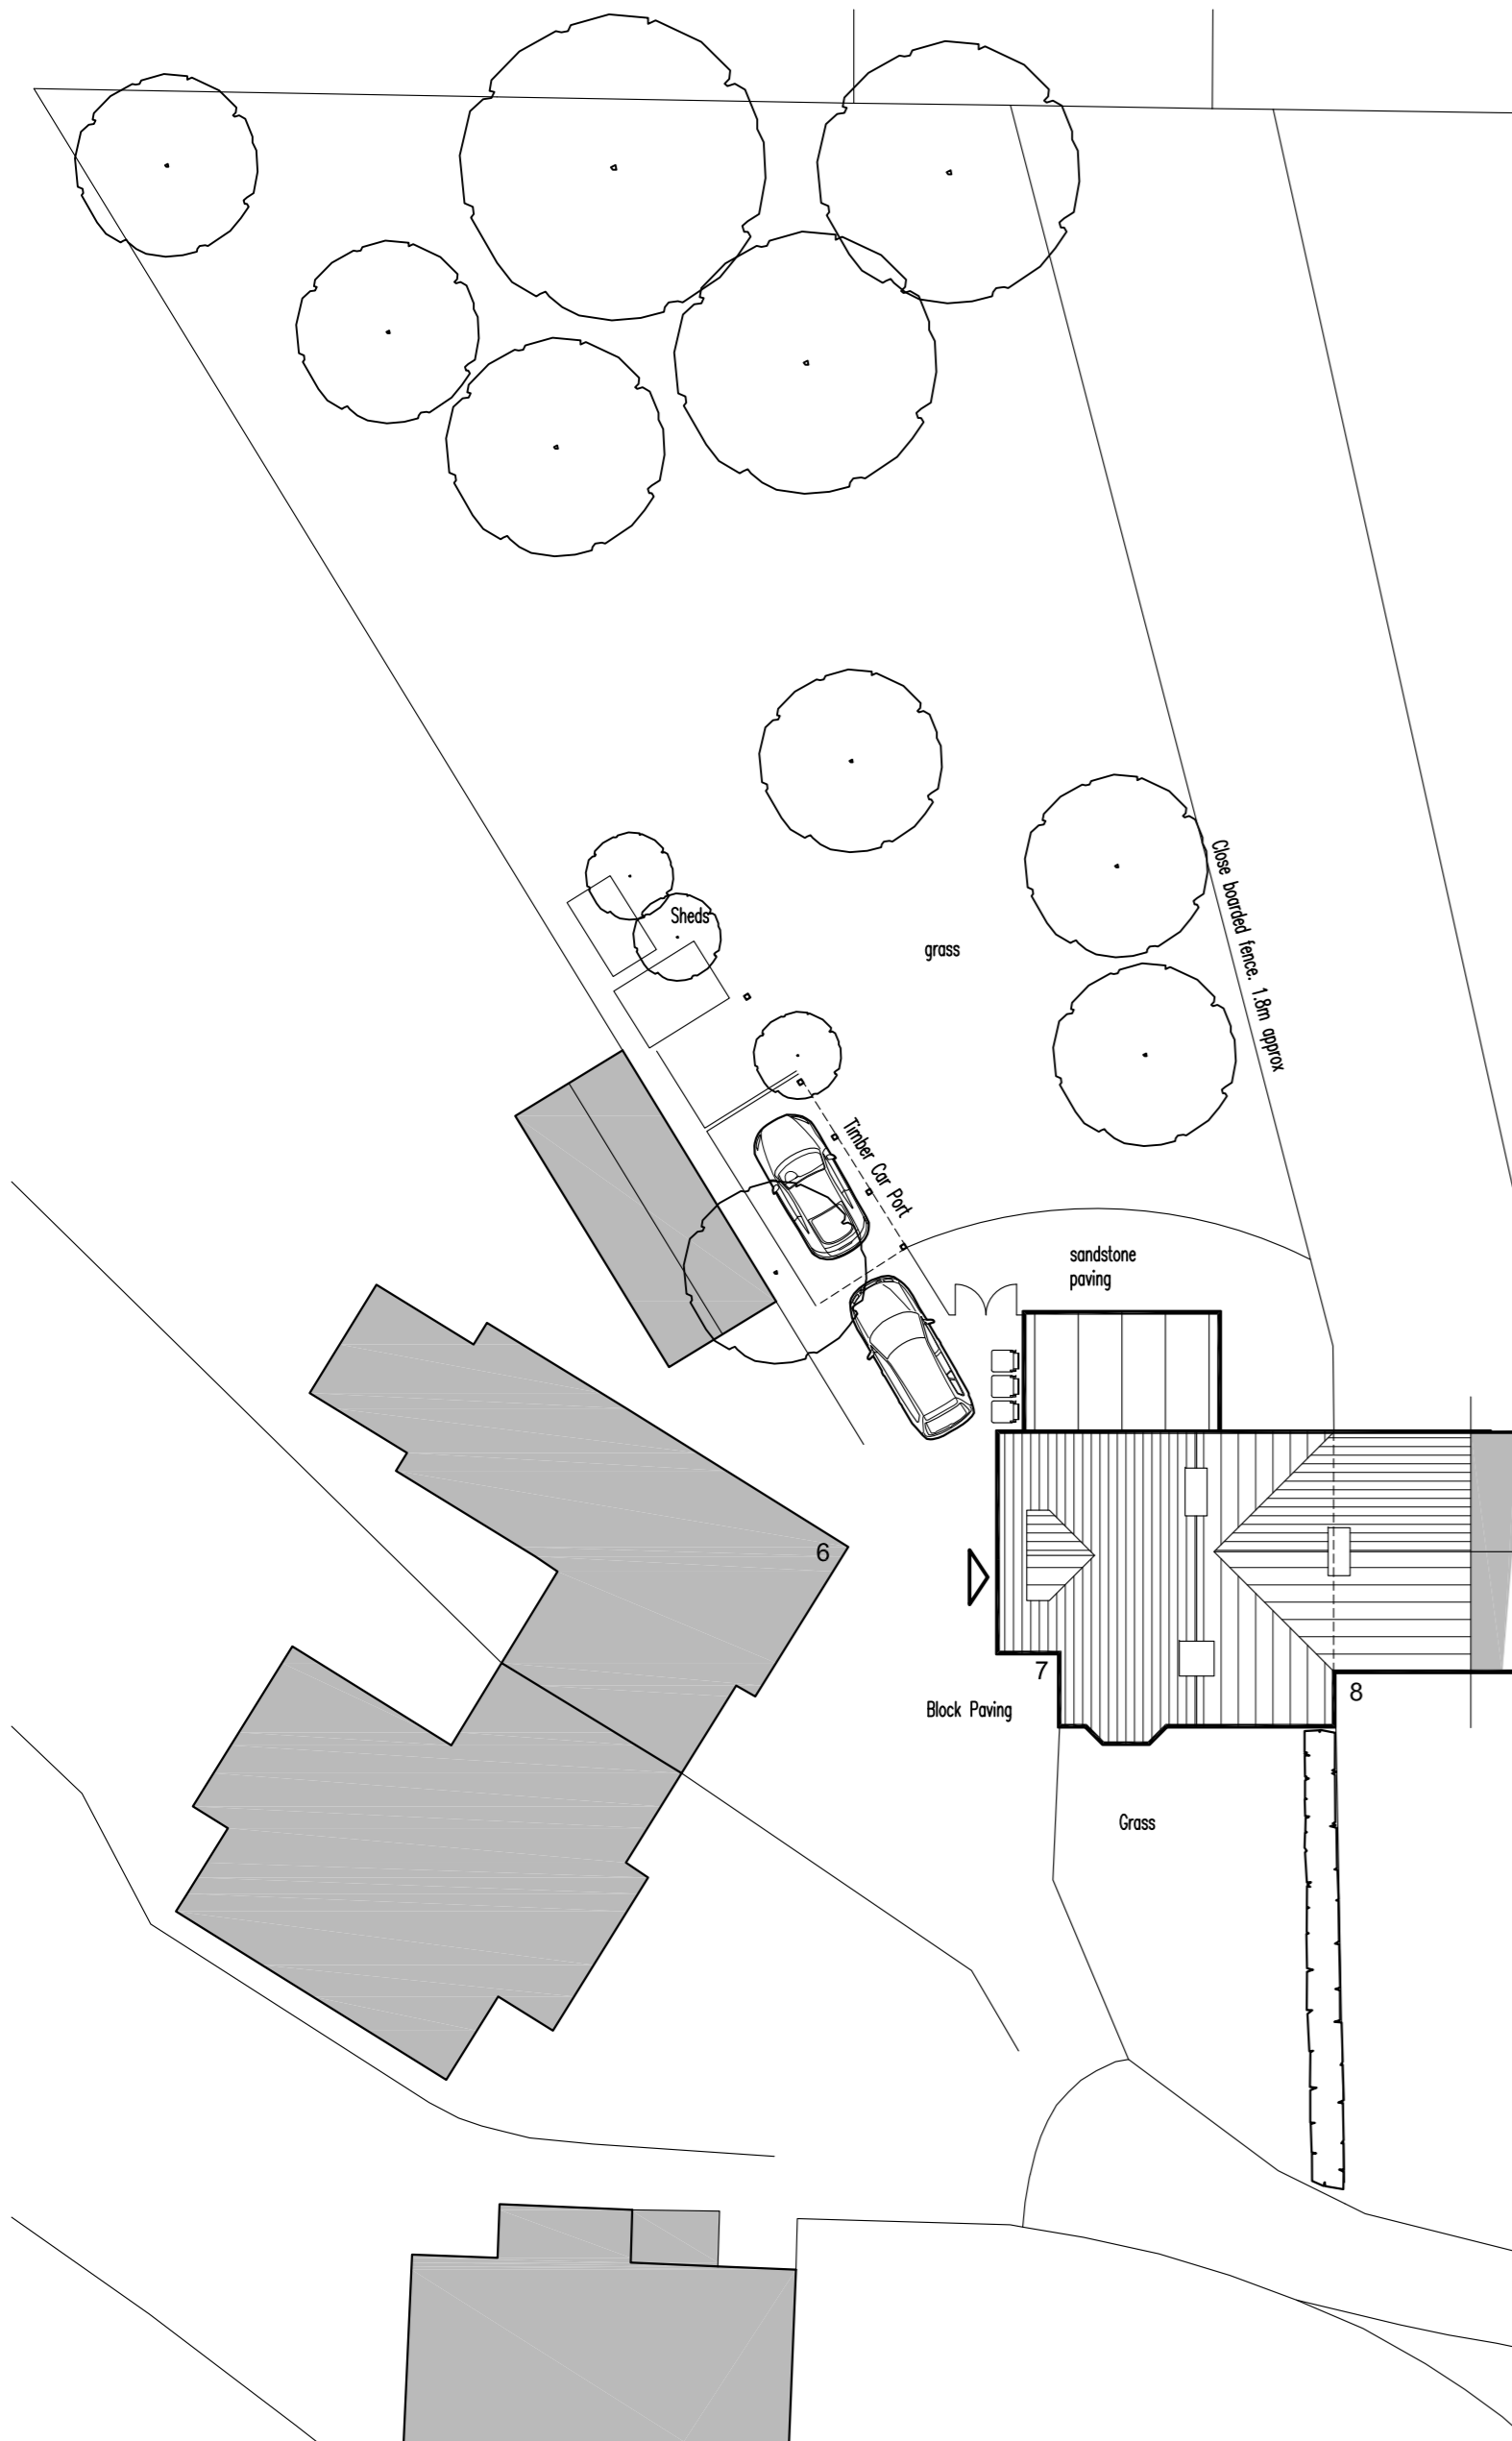


SITE PLAN AS EXISTING

1:200 scale

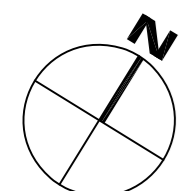

Scale 1:200

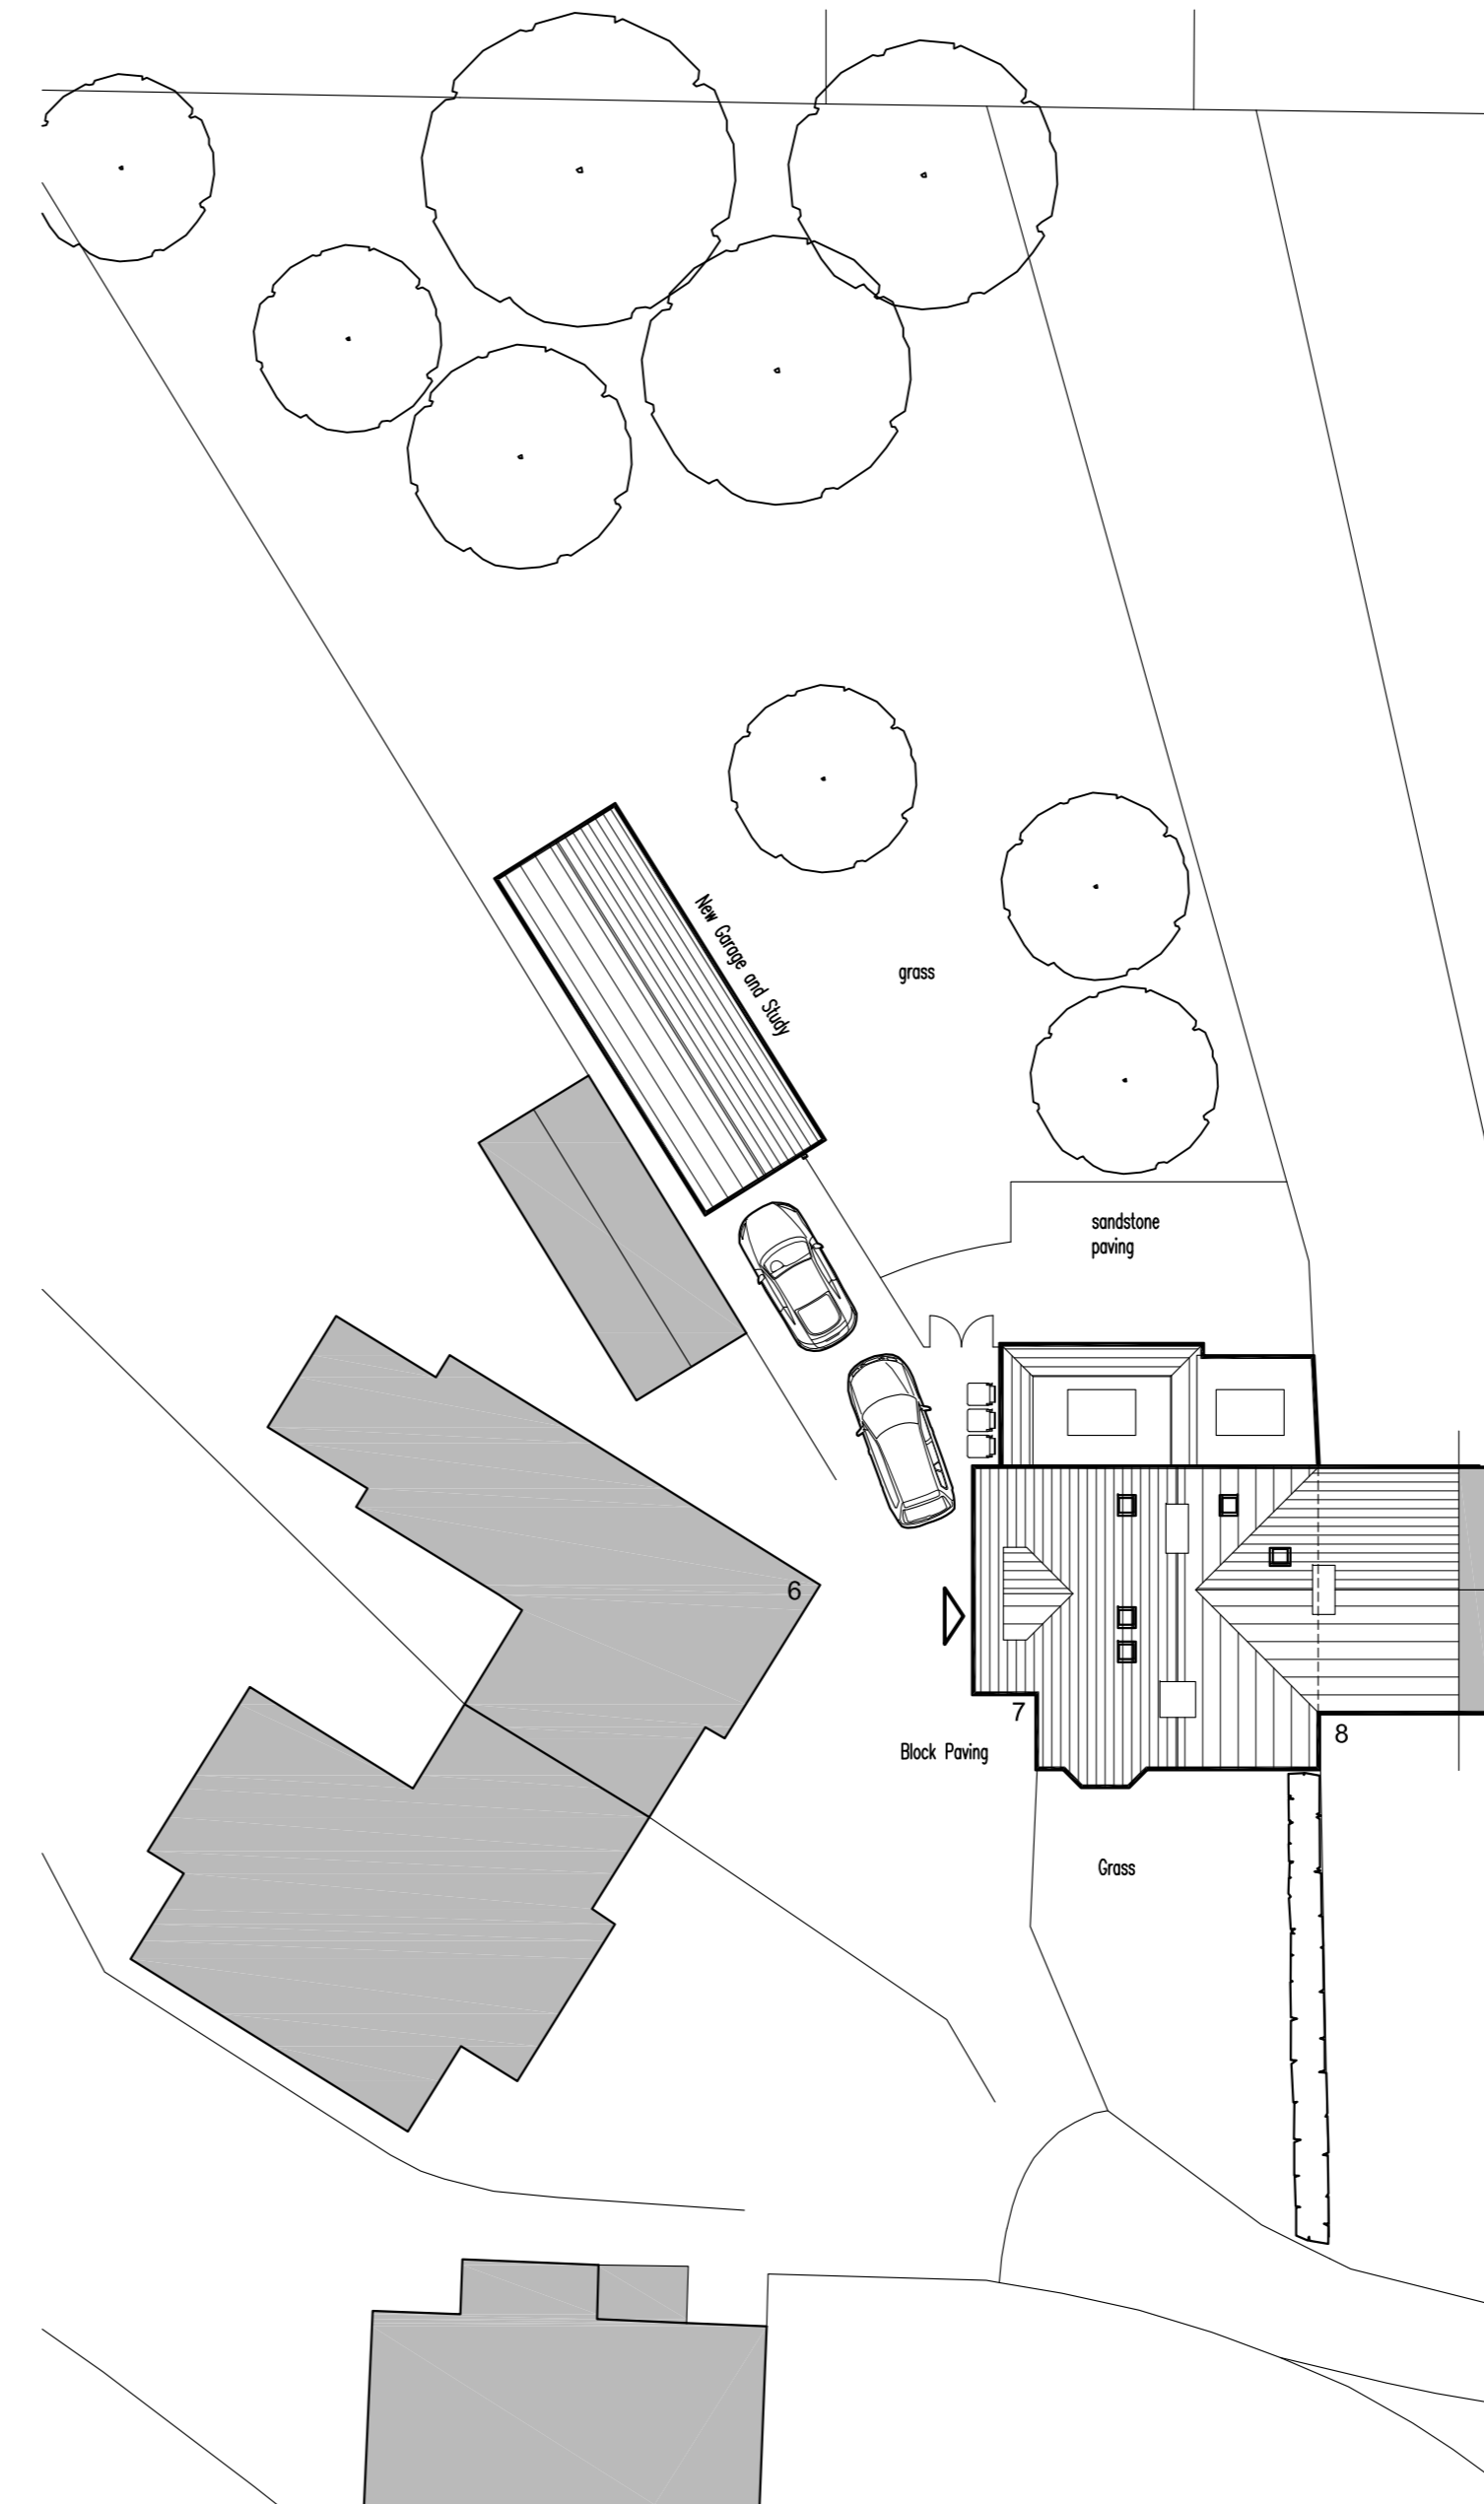

SITE PLAN AS PROPOSED

1:200 scale

THIS DRAWING IS A PRINT AND MUST NOT BE SCALED.
 ANY QUERIES REGARDING DIMENSIONS TO BE TAKEN UP WITH
 .
 ALL DIMENSIONS OF EXISTING BUILDINGS TO BE VERIFIED ON SITE.
 THIS DRAWING IS THE COPYRIGHT OF
 AND SHALL NOT BE IN ANY WAY USED OR REPRODUCED WITHOUT
 THEIR PRIOR WRITTEN CONSENT.

NOTES




Existing South Elevation
 1:100




Existing West Elevation
 1:100




Existing North Elevation
 1:100

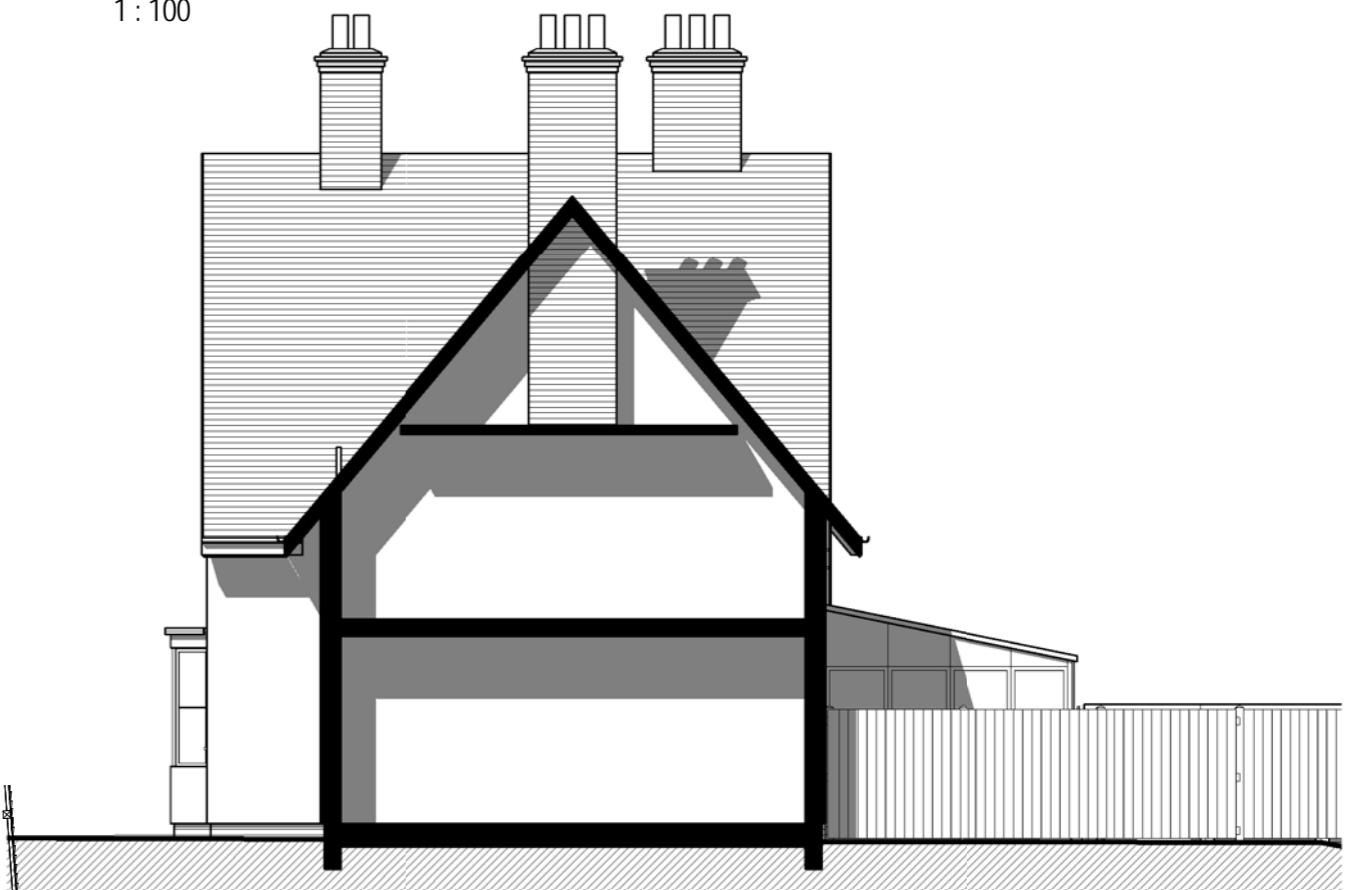


Existing East Elevation
 1:100

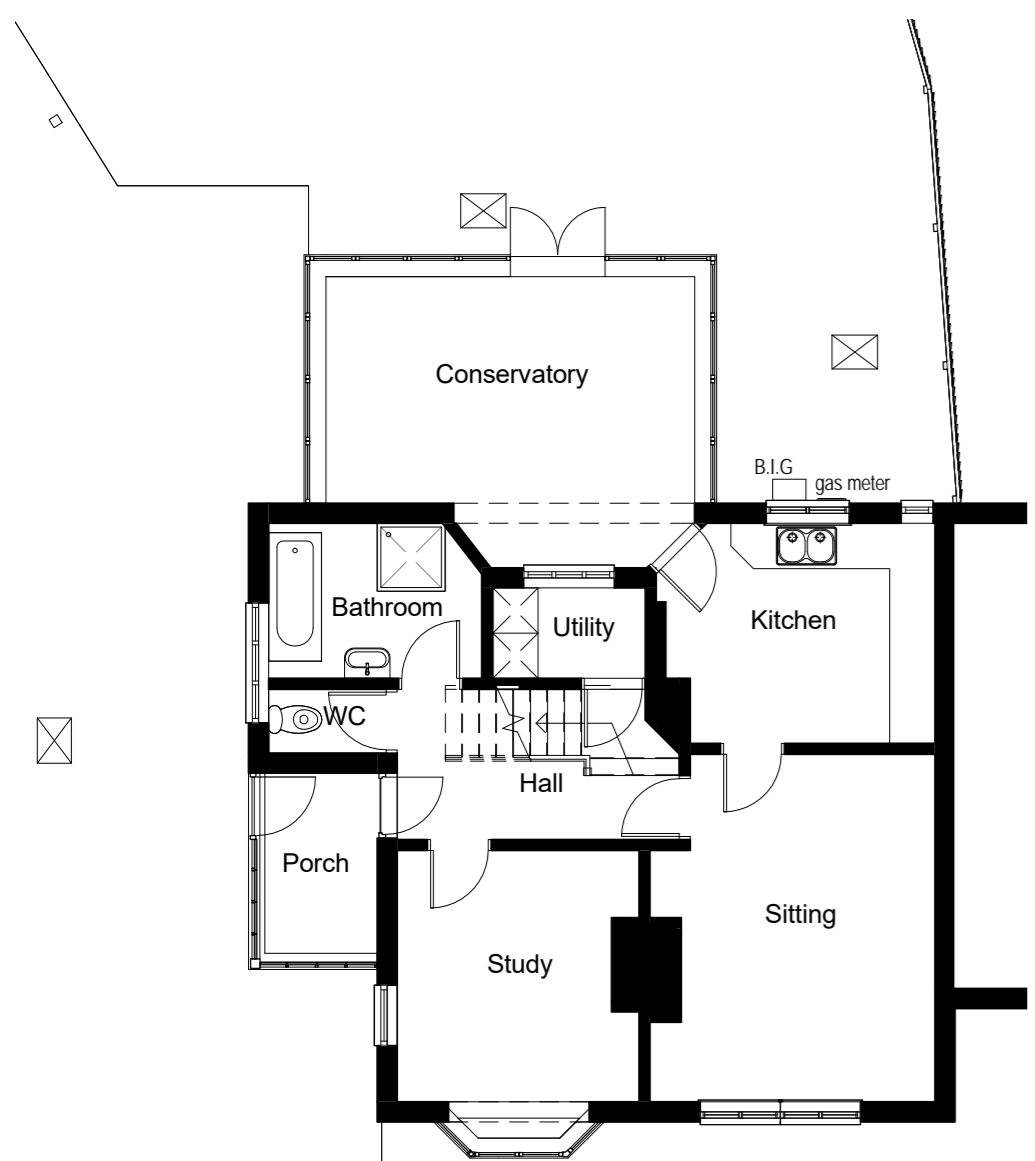

Existing Ground Floor Plan
 1:100

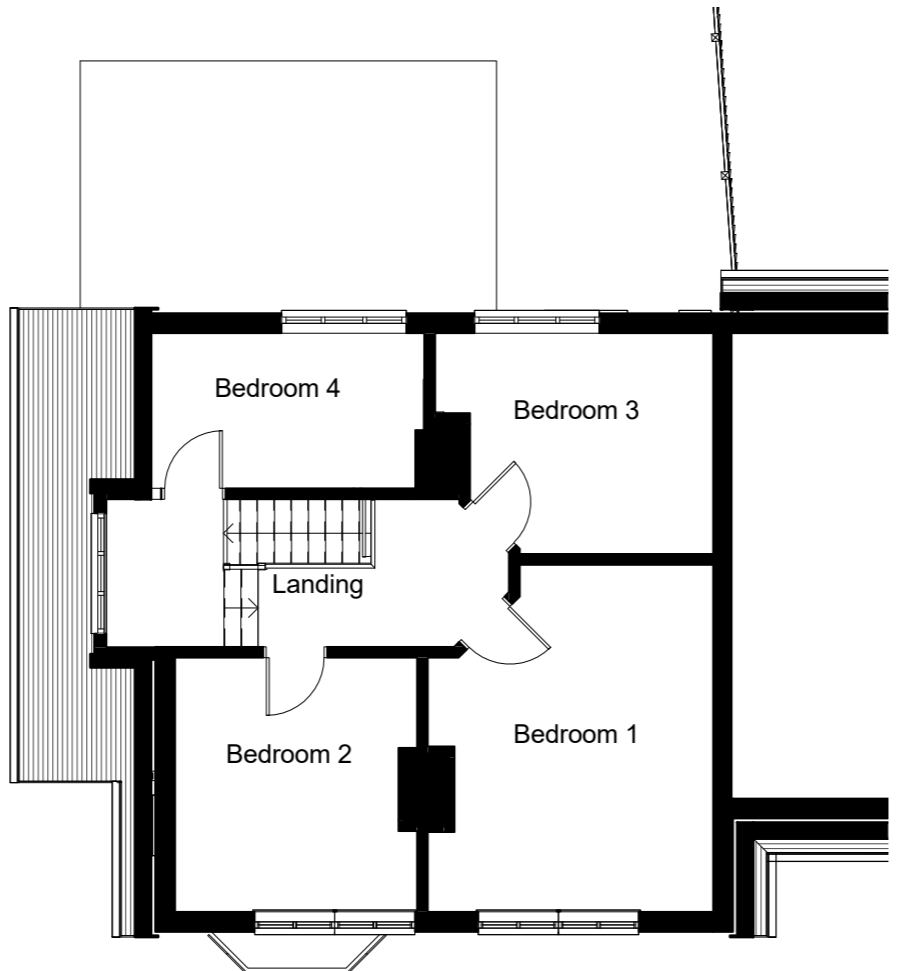



Existing First Floor Plan
 1:100

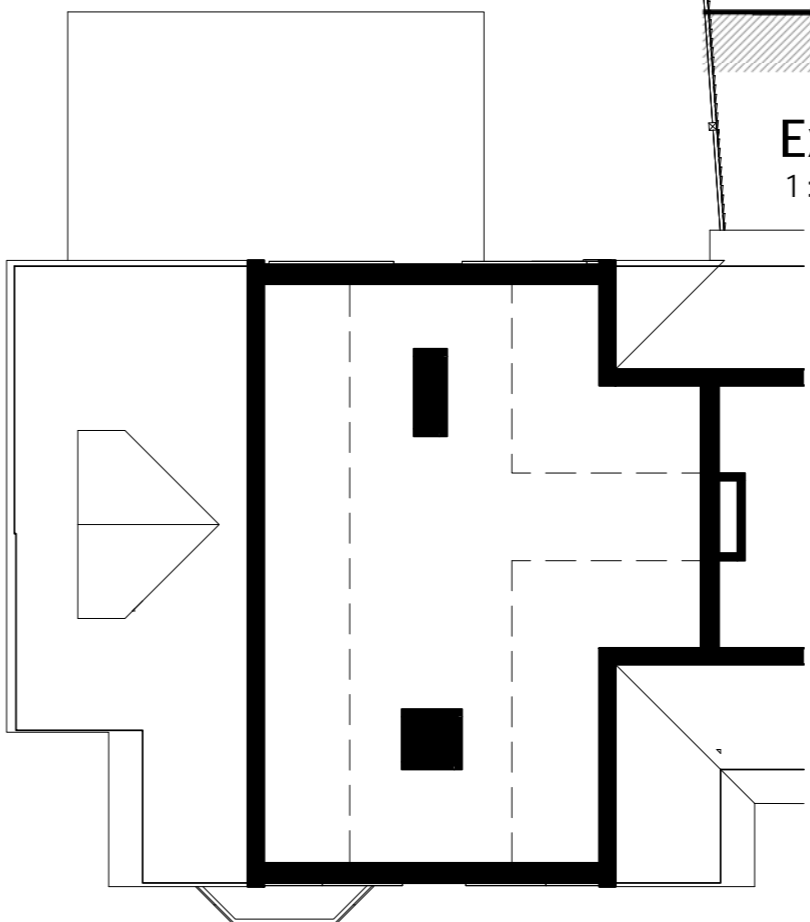

Existing Attic
 1:100

PLANNING

JOB TITLE
 Proposed Extensions and alterations to
 7 Westholm, Letchworth Garden City
 for
 DRAWING TITLE
 Plans and Elevations as Existing

 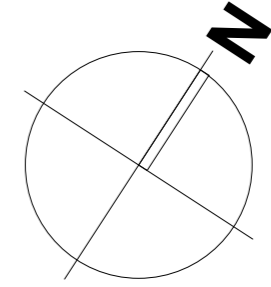


SCALE	DRAWING NUMBER	REVISION
1:100		
DATE	Dec '16	
SHT SIZE	A2	
JOB NUMBER	02	A
	3322	


ARCHITECTS AND INTERIOR DESIGNERS

THIS DRAWING IS A PRINT AND MUST NOT BE SCALED.
 ANY QUERIES REGARDING DIMENSIONS TO BE TAKEN UP WITH
 ALL DIMENSIONS OF EXISTING BUILDINGS TO BE VERIFIED ON SITE.
 THIS DRAWING IS THE COPYRIGHT OF
 AND SHALL NOT BE IN ANY WAY USED OR REPRODUCED WITHOUT
 THEIR PRIOR WRITTEN CONSENT.


NOTES

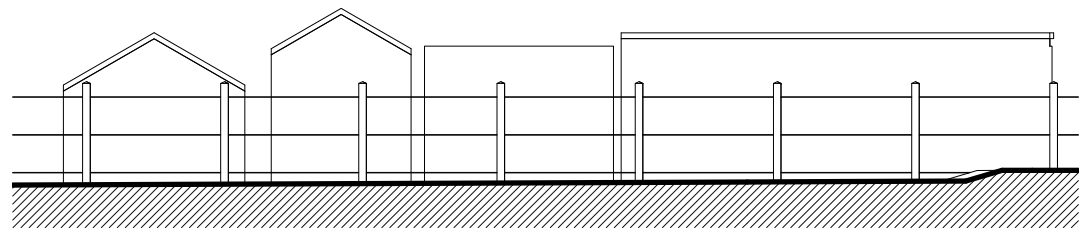


Outbuildings SW Elevations As existing
 1 : 100

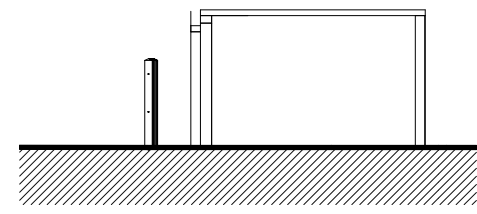


Outbuildings SE Elevations as Existing
 1 : 100

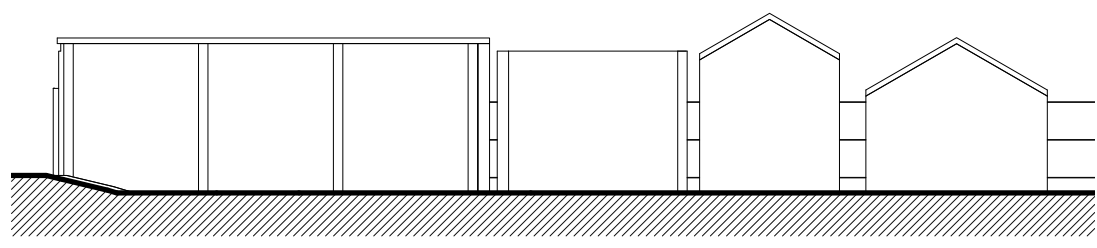

Outbuildings NE Elevations as Existing
 1 : 100

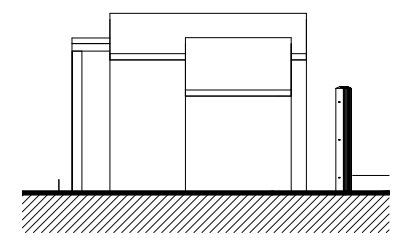

Outbuildings NW Elevations as Existing
 1 : 100

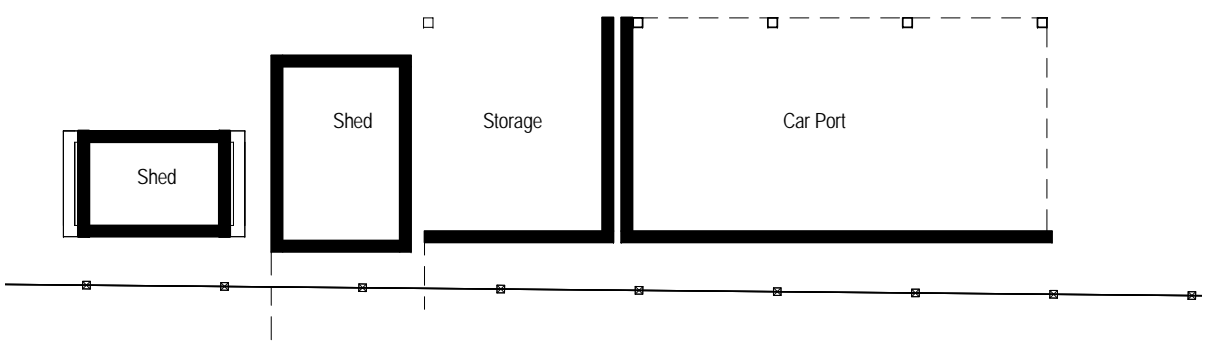



Outbuildings Plan as Existing
 1 : 100

PLANNING

JOB TITLE
 Proposed Extensions and alterations to
 7 Westholm, Letchworth Garden City

for

DRAWING TITLE
 Plan and Elevations of Outbuildings as Existing

 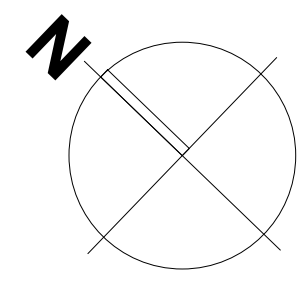

SCALE 1 : 100	DRAWING NUMBER 03	REVISION
DATE Dec '16		
SHT SIZE A3		
JOB NUMBER 3322		

ARCHITECTS AND INTERIOR DESIGNERS

THIS DRAWING IS A PRINT AND MUST NOT BE SCALED.
ANY QUERIES REGARDING DIMENSIONS TO BE TAKEN UP WITH

ALL DIMENSIONS OF EXISTING BUILDINGS TO BE VERIFIED ON SITE.

THIS DRAWING IS THE COPYRIGHT OF
AND SHALL NOT BE IN ANY WAY USED OR REPRODUCED WITHOUT
THEIR PRIOR WRITTEN CONSENT.

NOTES

MATERIALS:

Roof: Single Ply membrane to new flat roof.

Walls: Roughcast render to match existing, with brick on edge detail to parapet where indicated.

Windows: Painted timber to match existing. New rooflights to be Conservation type, low profile and recessed.




Proposed South Elevation
1 : 100




Proposed West Elevation
1 : 100




Proposed North Elevation
1 : 100

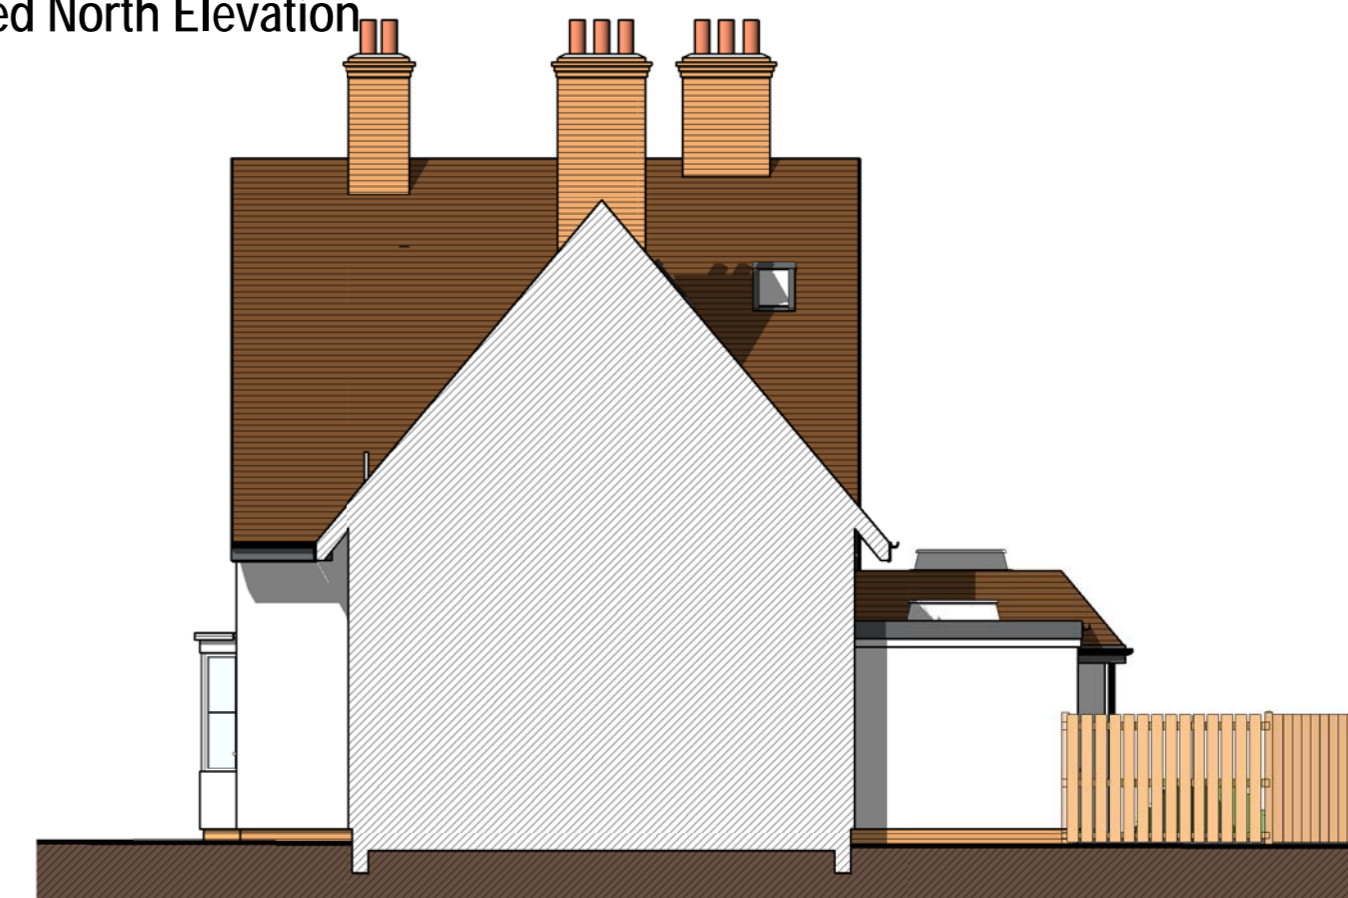


Proposed East Elevation
1 : 100

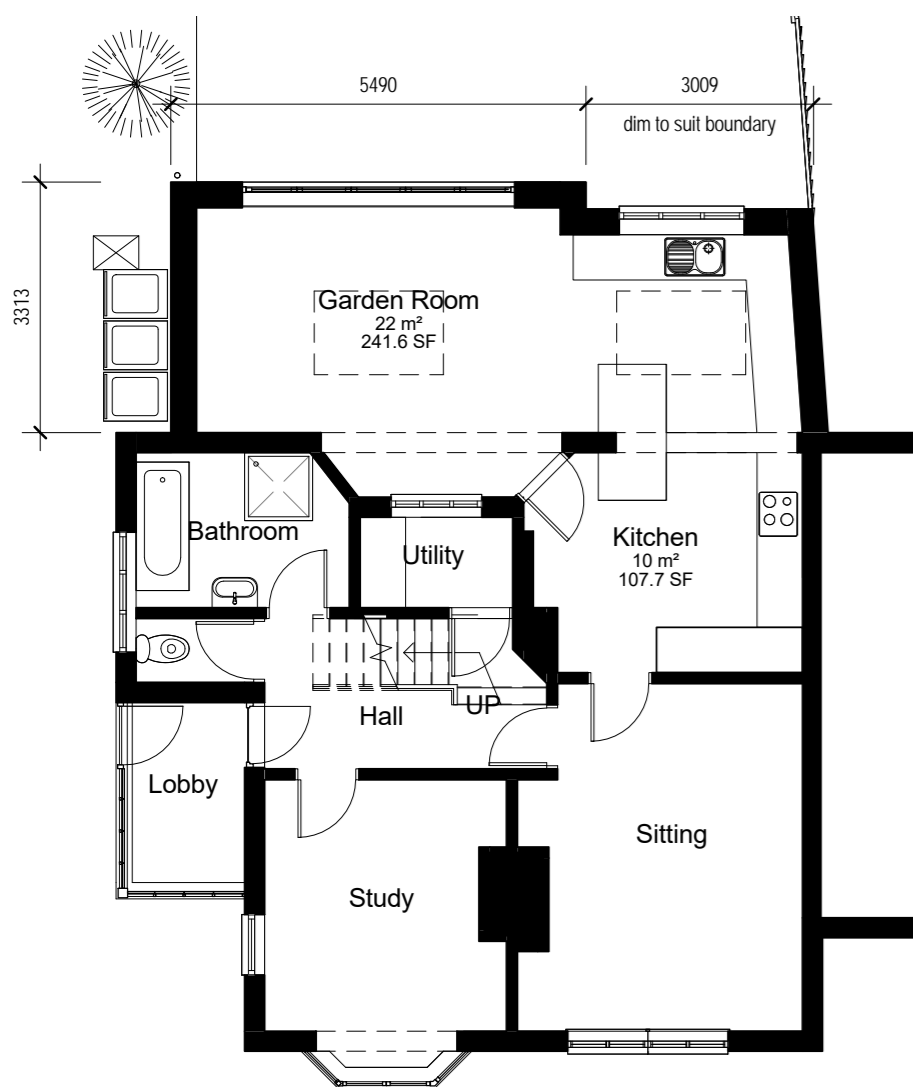

Proposed Ground Floor
1 : 100

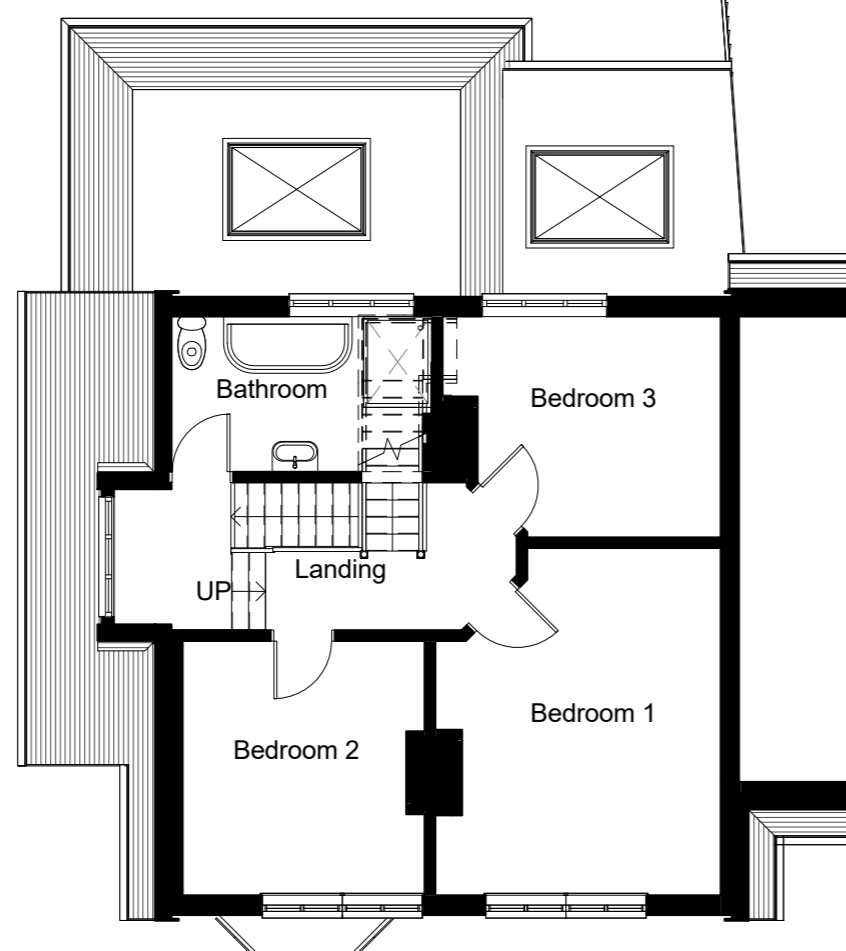

Proposed First Floor
1 : 100


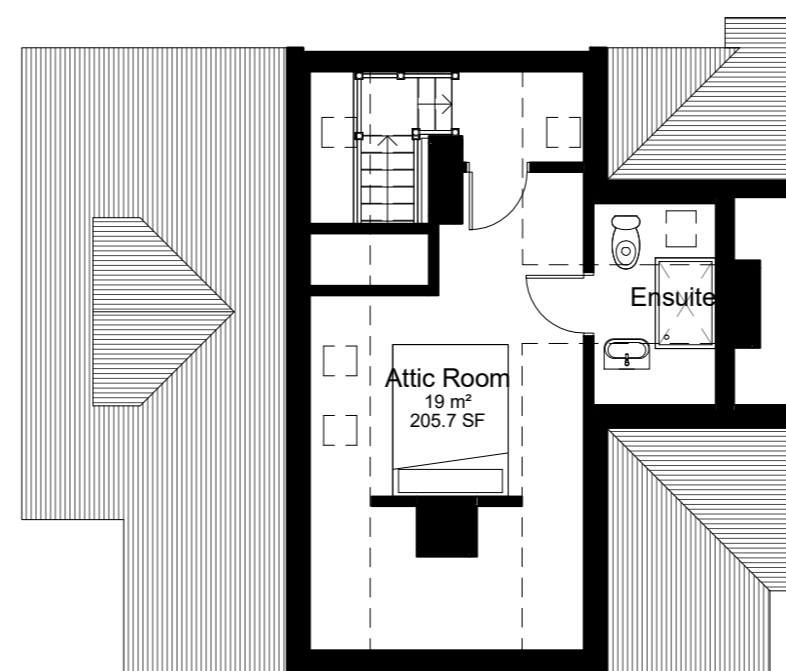


Proposed Second Floor Plan
1 : 100

PLANNING


JOB TITLE
Proposed Extensions and alterations to
7 Westholm, Letchworth Garden City

for
DRAWING TITLE
Plans and Elevations as Proposed

 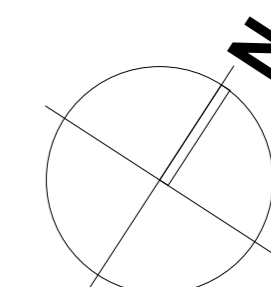


SCALE	DRAWING NUMBER	REVISION
1 : 100	05	F
DATE Dec '16		
SHT SIZE A2		
JOB NUMBER 3322		

ARCHITECTS AND INTERIOR DESIGNERS

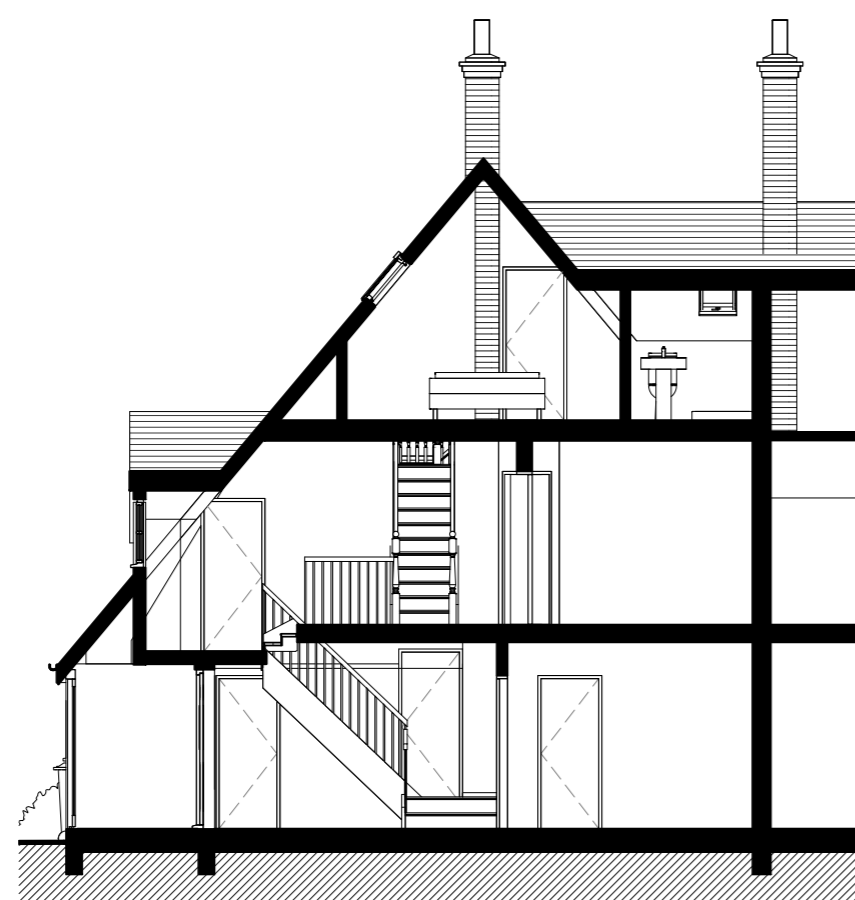

Proposed Section A-A
1 : 100

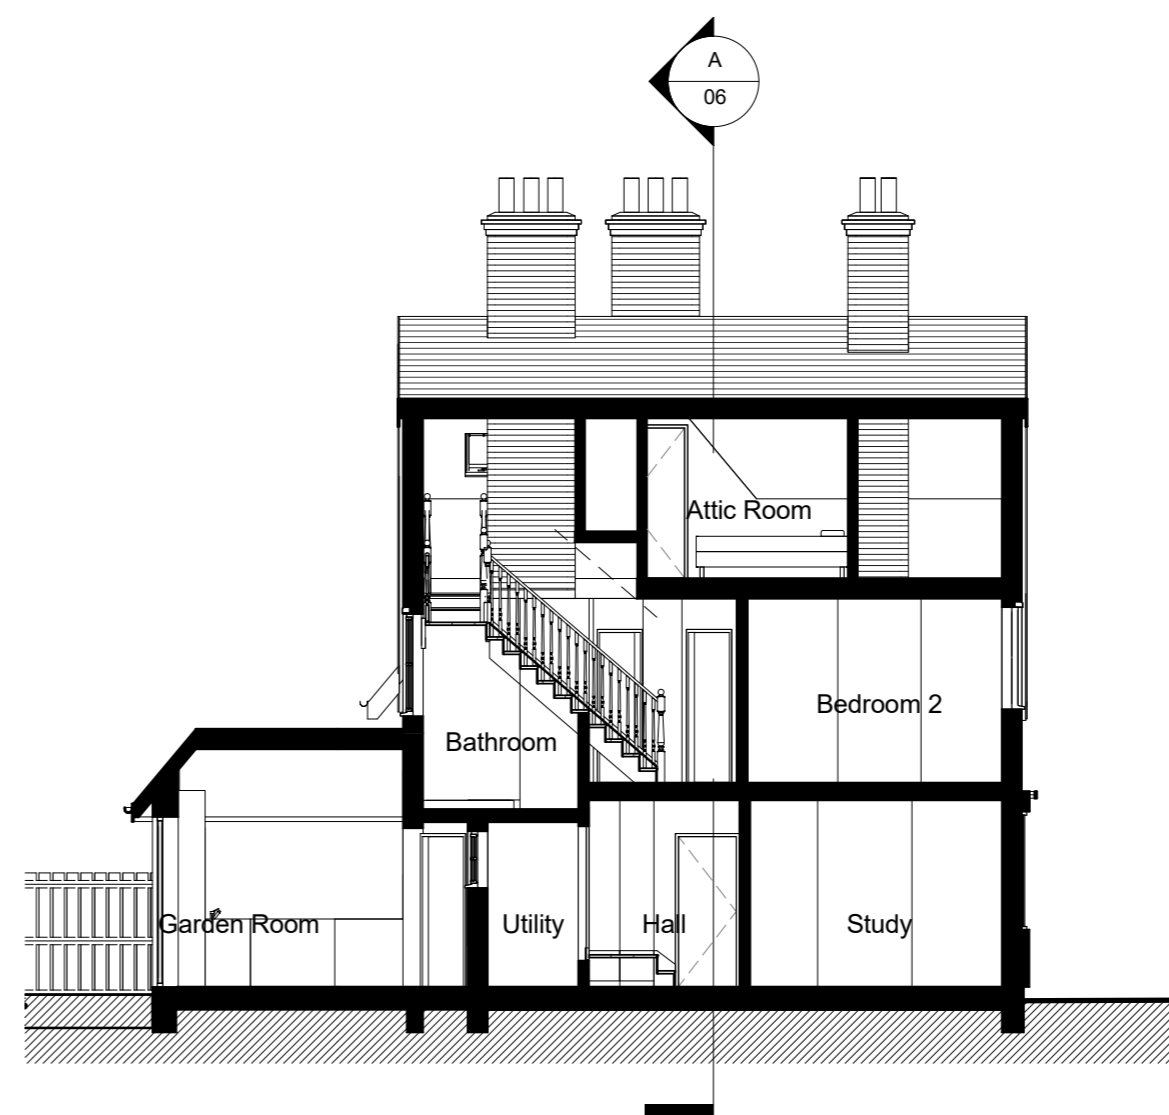

Proposed Section B-B
1 : 100

PLANNING

JOB TITLE
Proposed Extensions and alterations to
7 Westholm, Letchworth Garden City


for

DRAWING TITLE
Proposed Sections


SCALE	DRAWING NUMBER	REVISION
1 : 100	06	A
DATE Dec '16		
SHT SIZE A2		
JOB NUMBER 3322		

THIS DRAWING IS A PRINT AND MUST NOT BE SCALED.
 ANY QUERIES REGARDING DIMENSIONS TO BE TAKEN UP WITH
 ALL DIMENSIONS OF EXISTING BUILDINGS TO BE VERIFIED ON SITE.
 THIS DRAWING IS THE COPYRIGHT OF
 AND SHALL NOT BE IN ANY WAY USED OR REPRODUCED WITHOUT
 THEIR PRIOR WRITTEN CONSENT.

NOTES

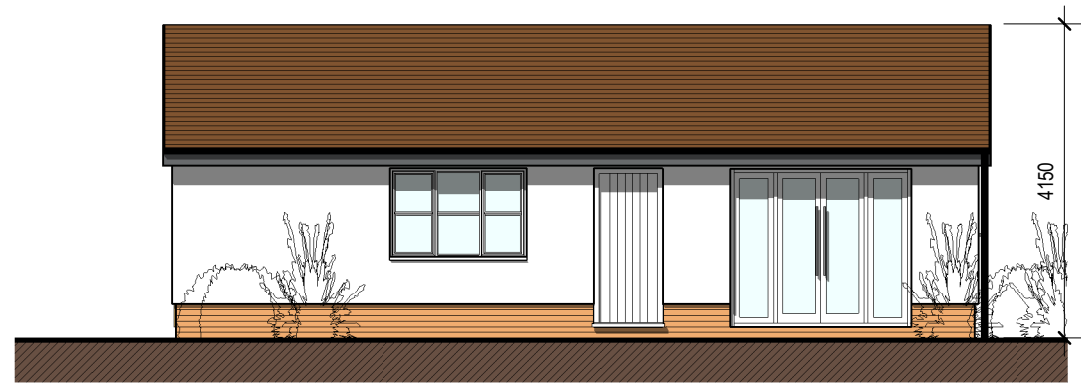

Outbuildings NE Elevation as Proposed
 1 : 100

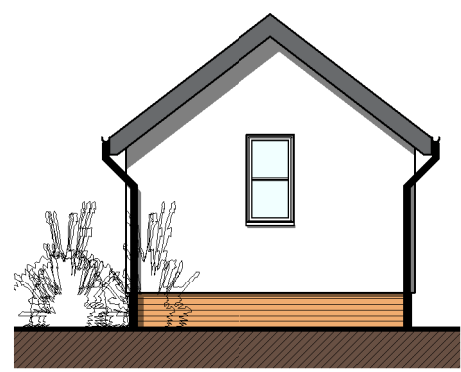


Outbuildings NW Elevation as Proposed
 1 : 100

MATERIALS:


Roof: Plain tiles to match main house.

Walls: Roughcast render to match existing with low level plinth in red multi facing bricks to selection. Painted timber boarding to gable as indicated. To match existing finish over porch


Windows: Painted timber to match existing.

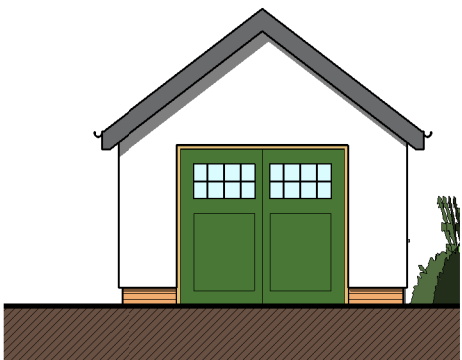



Outbuildings SE Elevation as Proposed
 1 : 100

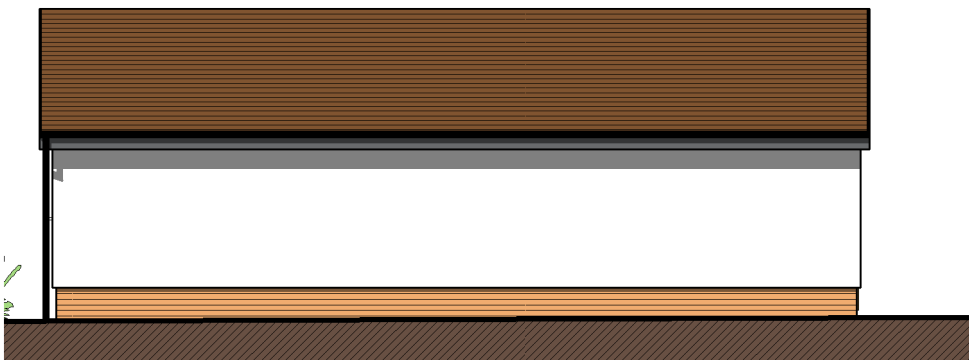

Outbuildings SW Elevation As Proposed
 1 : 100

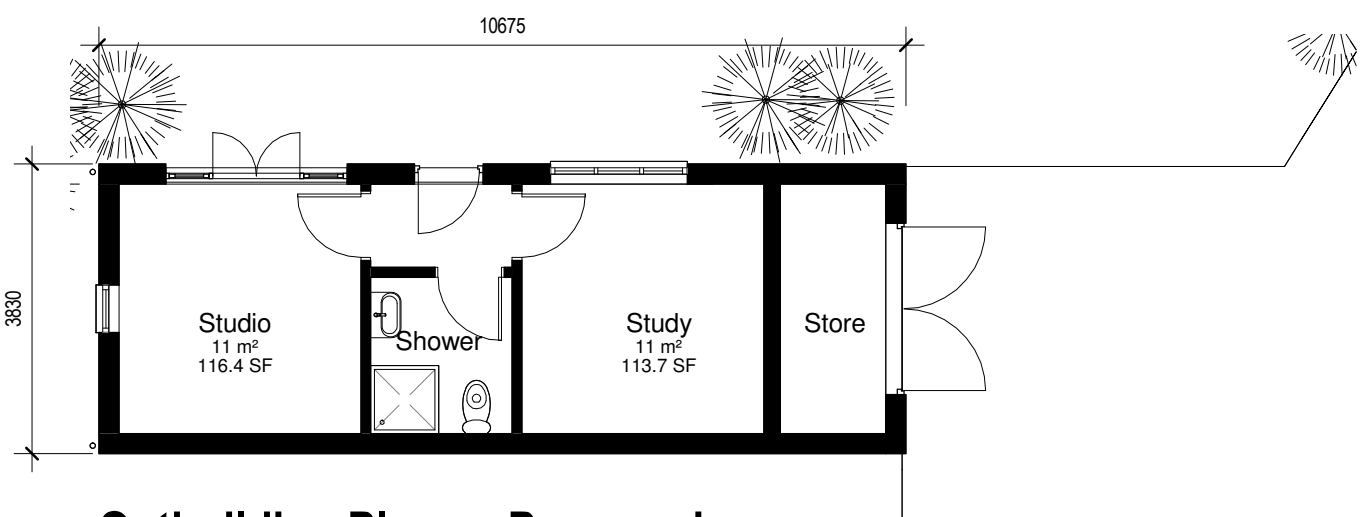

Outbuilding Plan as Proposed
 1 : 100

 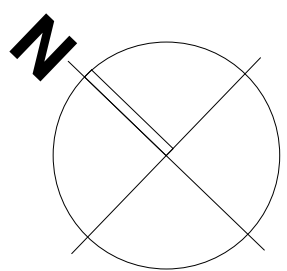

PRELIMINARY

JOB TITLE
 Proposed Extensions and alterations to
 7 Westholm, Letchworth Garden City

for

DRAWING TITLE
 Plans and Elevations of Outbuilding as Proposed

SCALE 1 : 100	DRAWING NUMBER 07	REVISION F
DATE Dec '16		
SHT SIZE A3		
JOB NUMBER 3322		

ARCHITECTS AND INTERIOR DESIGNERS