

Notes:


This drawing is a print and must not be scaled from without reference being made to the accompanying scale bar. All dimensions of existing buildings to be verified on site.

This drawing is to be read in conjunction with all other drawings, relevant specifications and preliminary / general conditions associated with the project.


All materials and workmanship to comply with Approved Document 7 to support Regulation 7 2013 edition of the Building Regulations 2010.

The Contractor is to check all drawings for dimensional and co-ordination accuracy. Any discrepancy between the details shown and those by others are to be reported to the Client / Contract Administrator.

This drawing remains the copyright of [REDACTED].

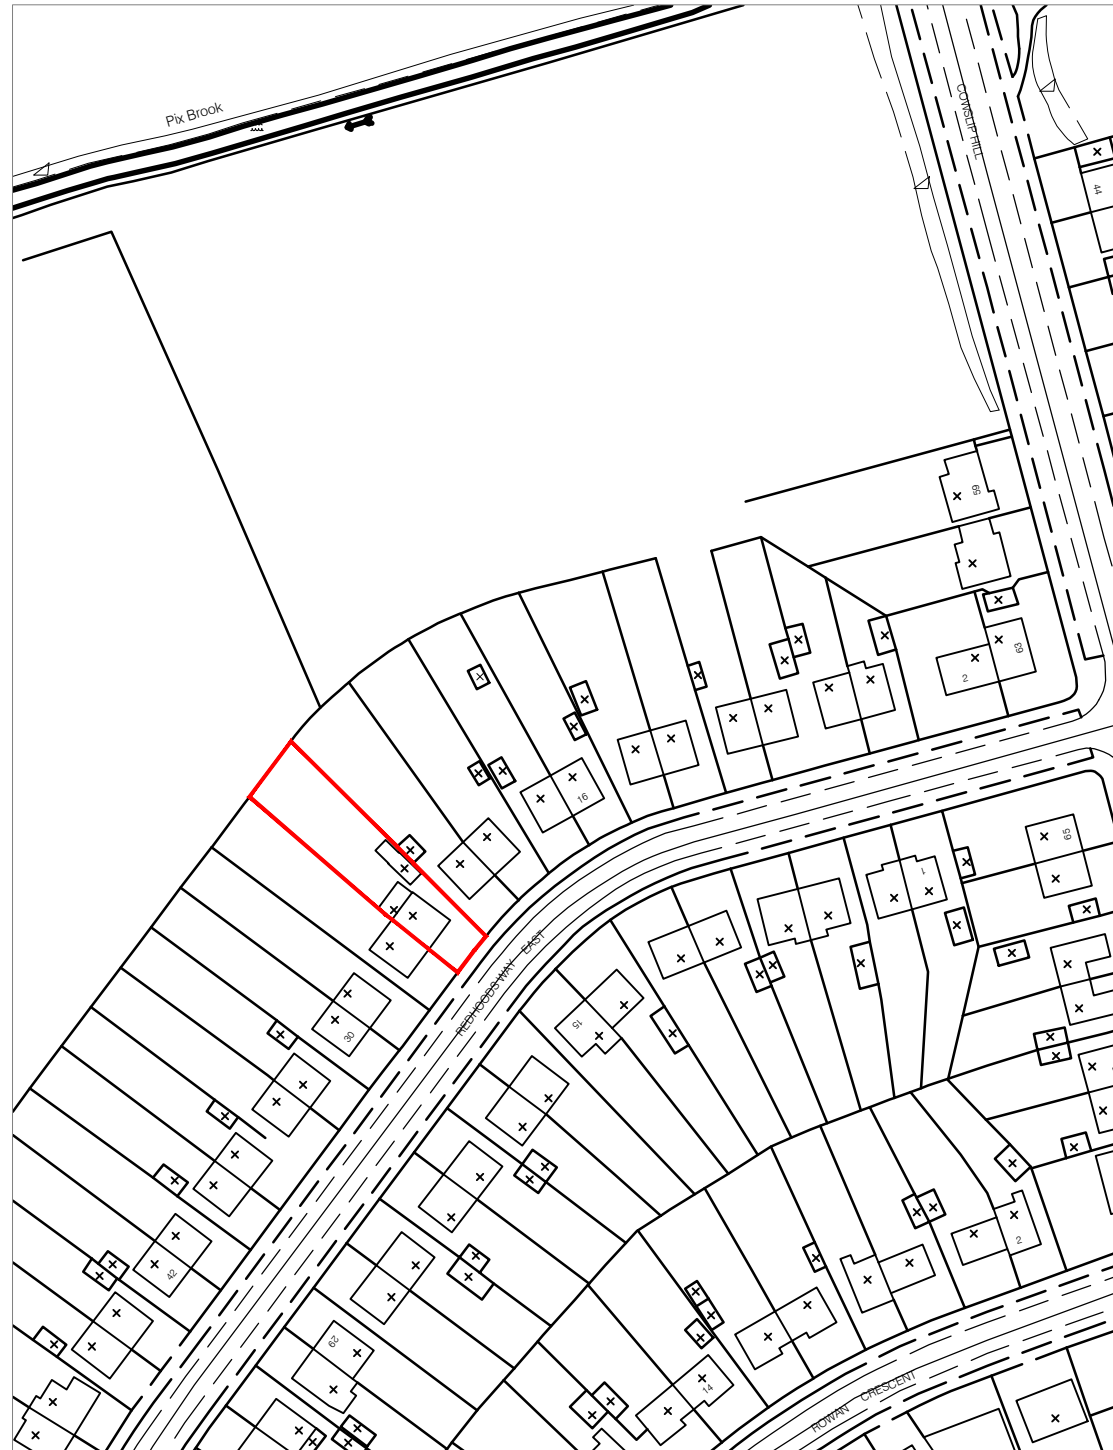


Site Location Plan
scale 1:1250

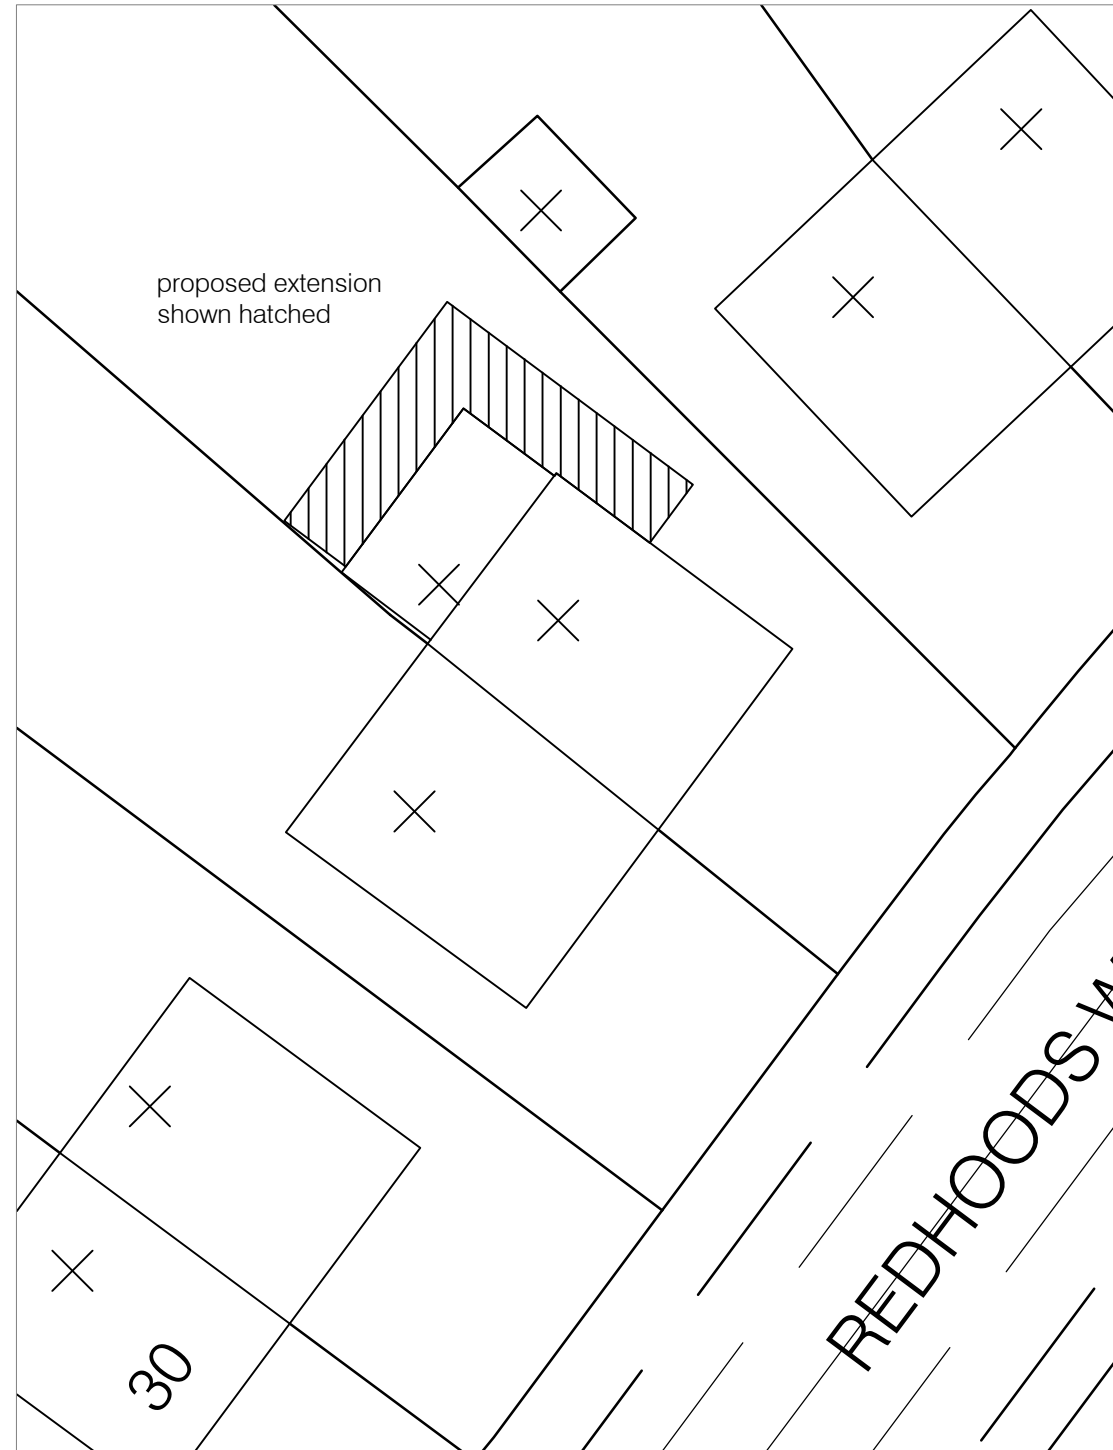

Block Plan
scale 1:200

REV	DATE	NOTE	BY

PRELIMINARY

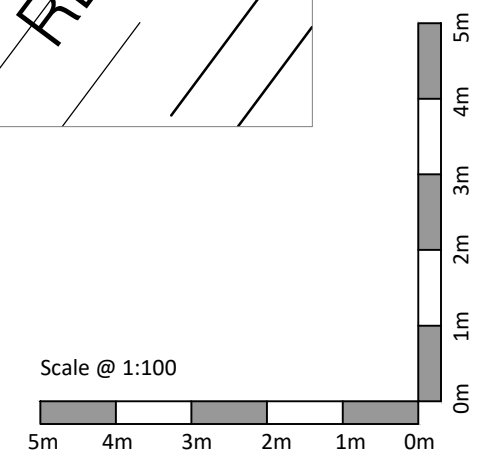

PROJECT			
Extension and alteration 24 Redhods Way East Letchworth Garden City Herts SG6 4DF			
DRAWING TITLE			
Site location & block plans			
SCALE	As shown @ A3	DRAWING NUMBER	REVISION
DATE	Jul 2022	101	CHECKED BY
DRAWN	AJF		
JOB NUMBER	0275		

Notes:
 This drawing is a print and must not be scaled from without reference being made to the accompanying scale bar. All dimensions of existing buildings to be verified on site.
 This drawing is to be read in conjunction with all other drawings, relevant specifications and preliminary / general conditions associated with the project.
 All materials and workmanship to comply with Approved Document 7 to support Regulation 7 2013 edition of the Building Regulations 2010.
 The Contractor is to check all drawings for dimensional and co-ordination accuracy. Any discrepancy between the details shown and those by others are to be reported to the Client / Contract Administrator.


This drawing remains the copyright of [REDACTED]




South East Elevation

North East Elevation


North West Elevation

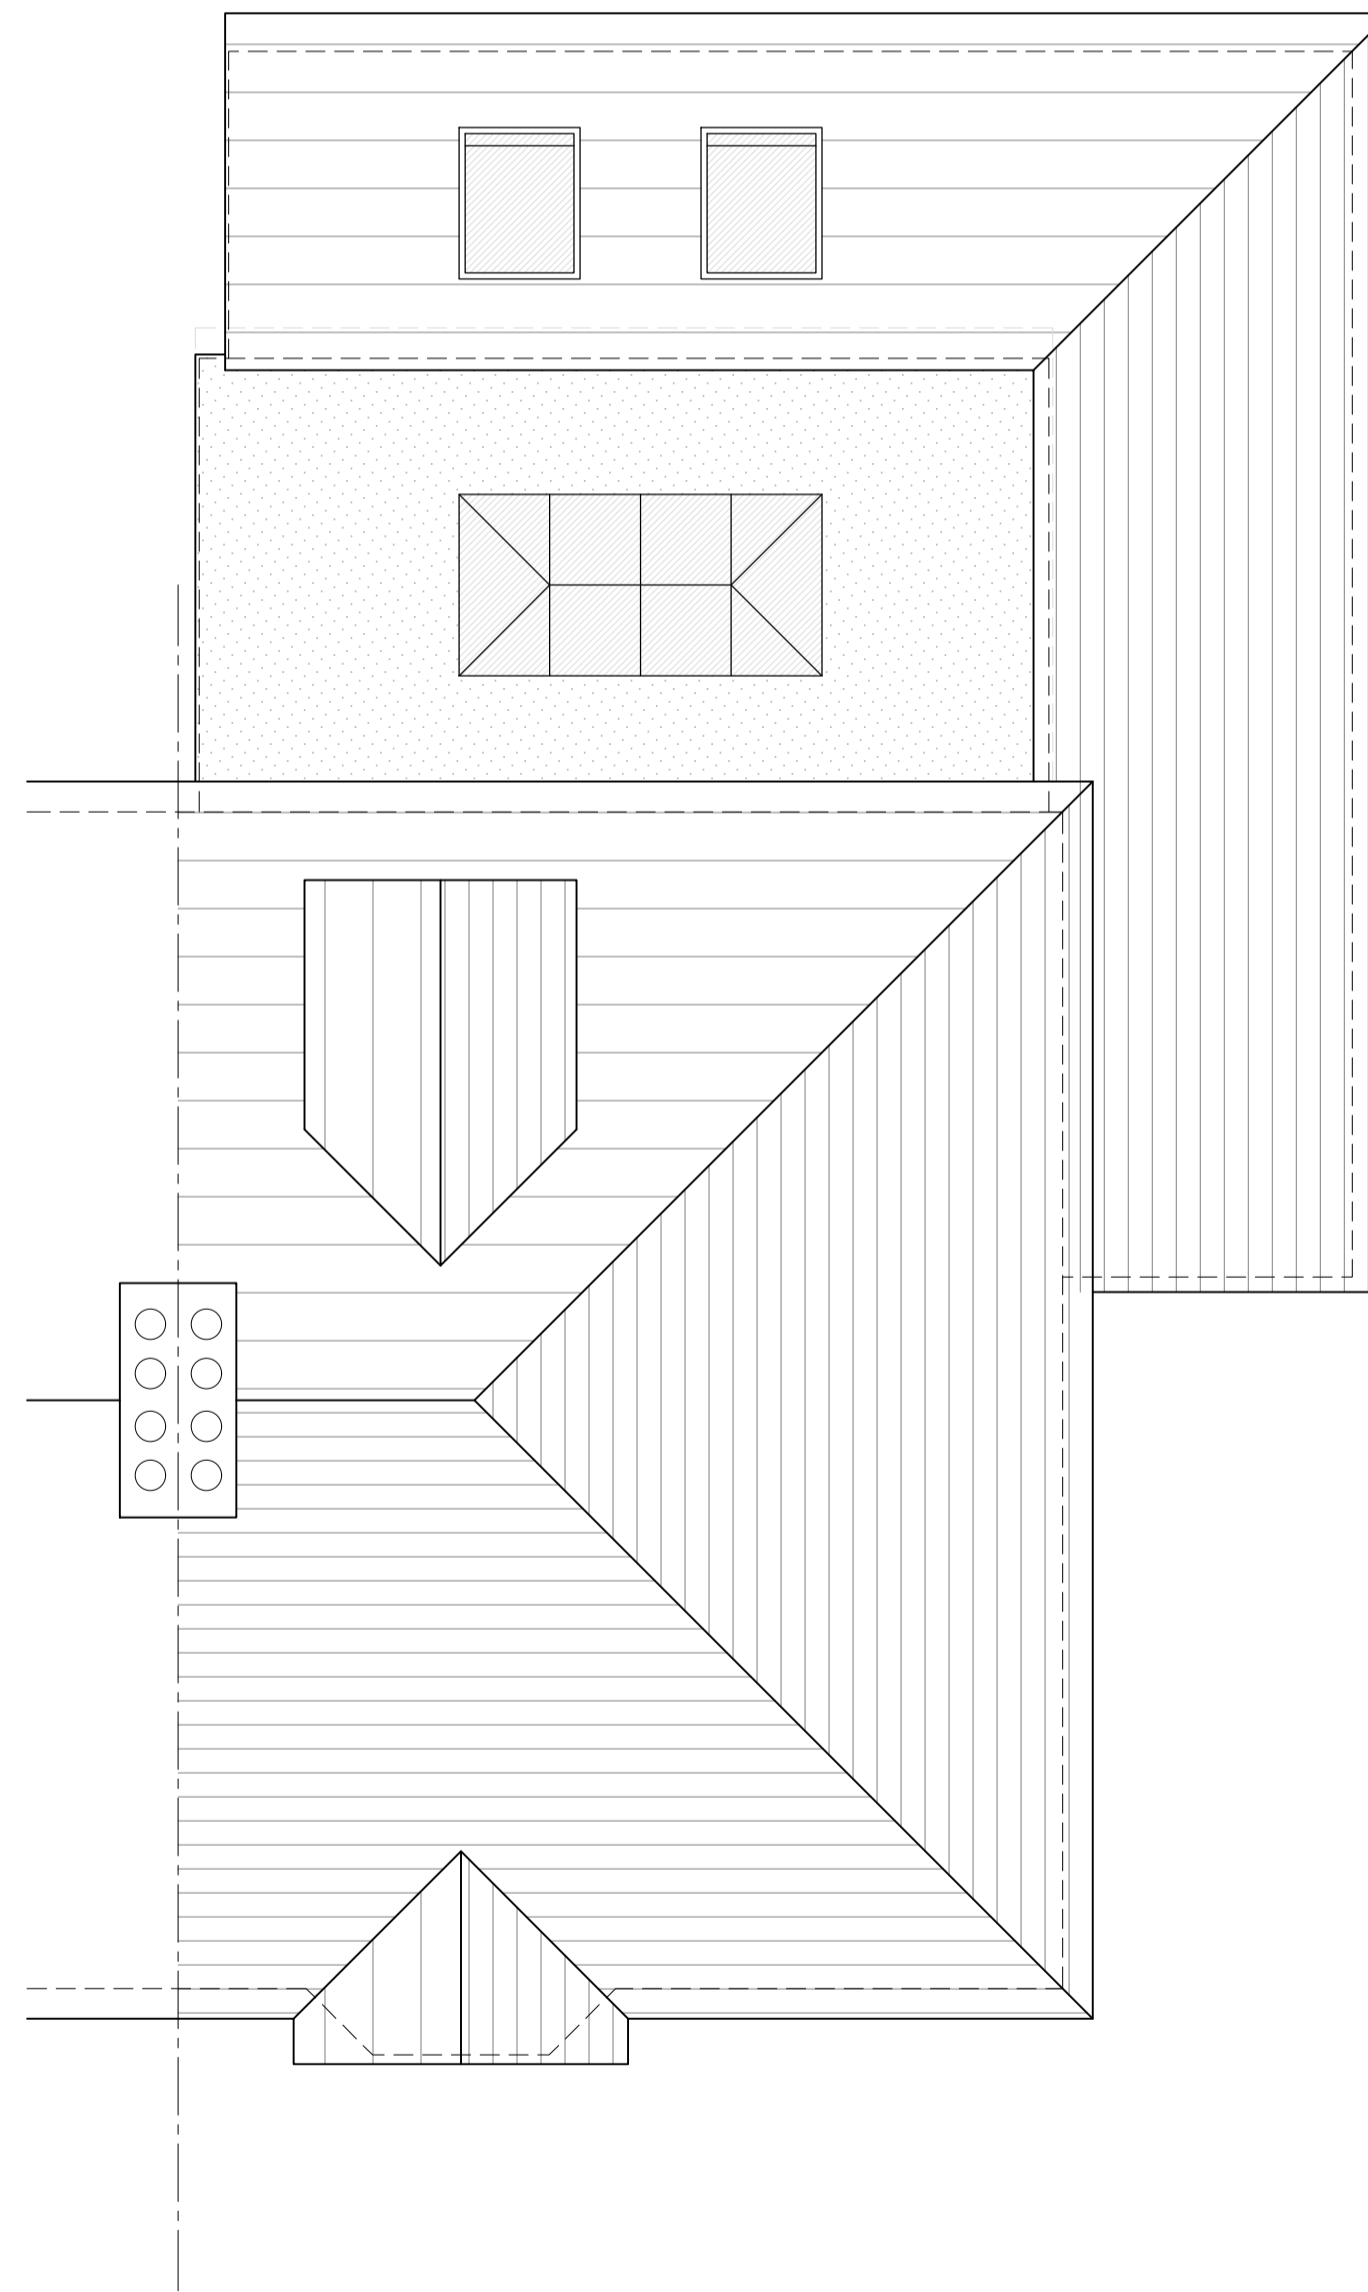

Roof Plan

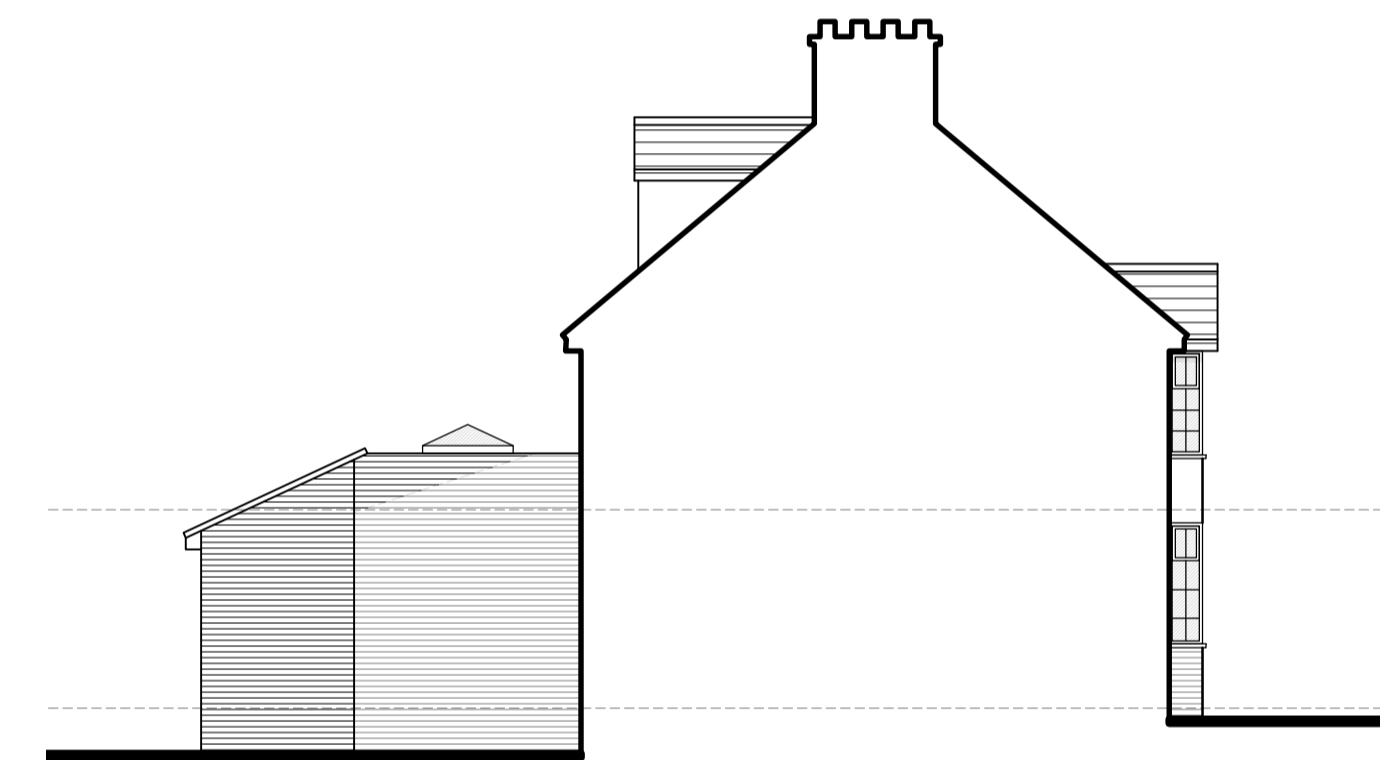

South West Elevation

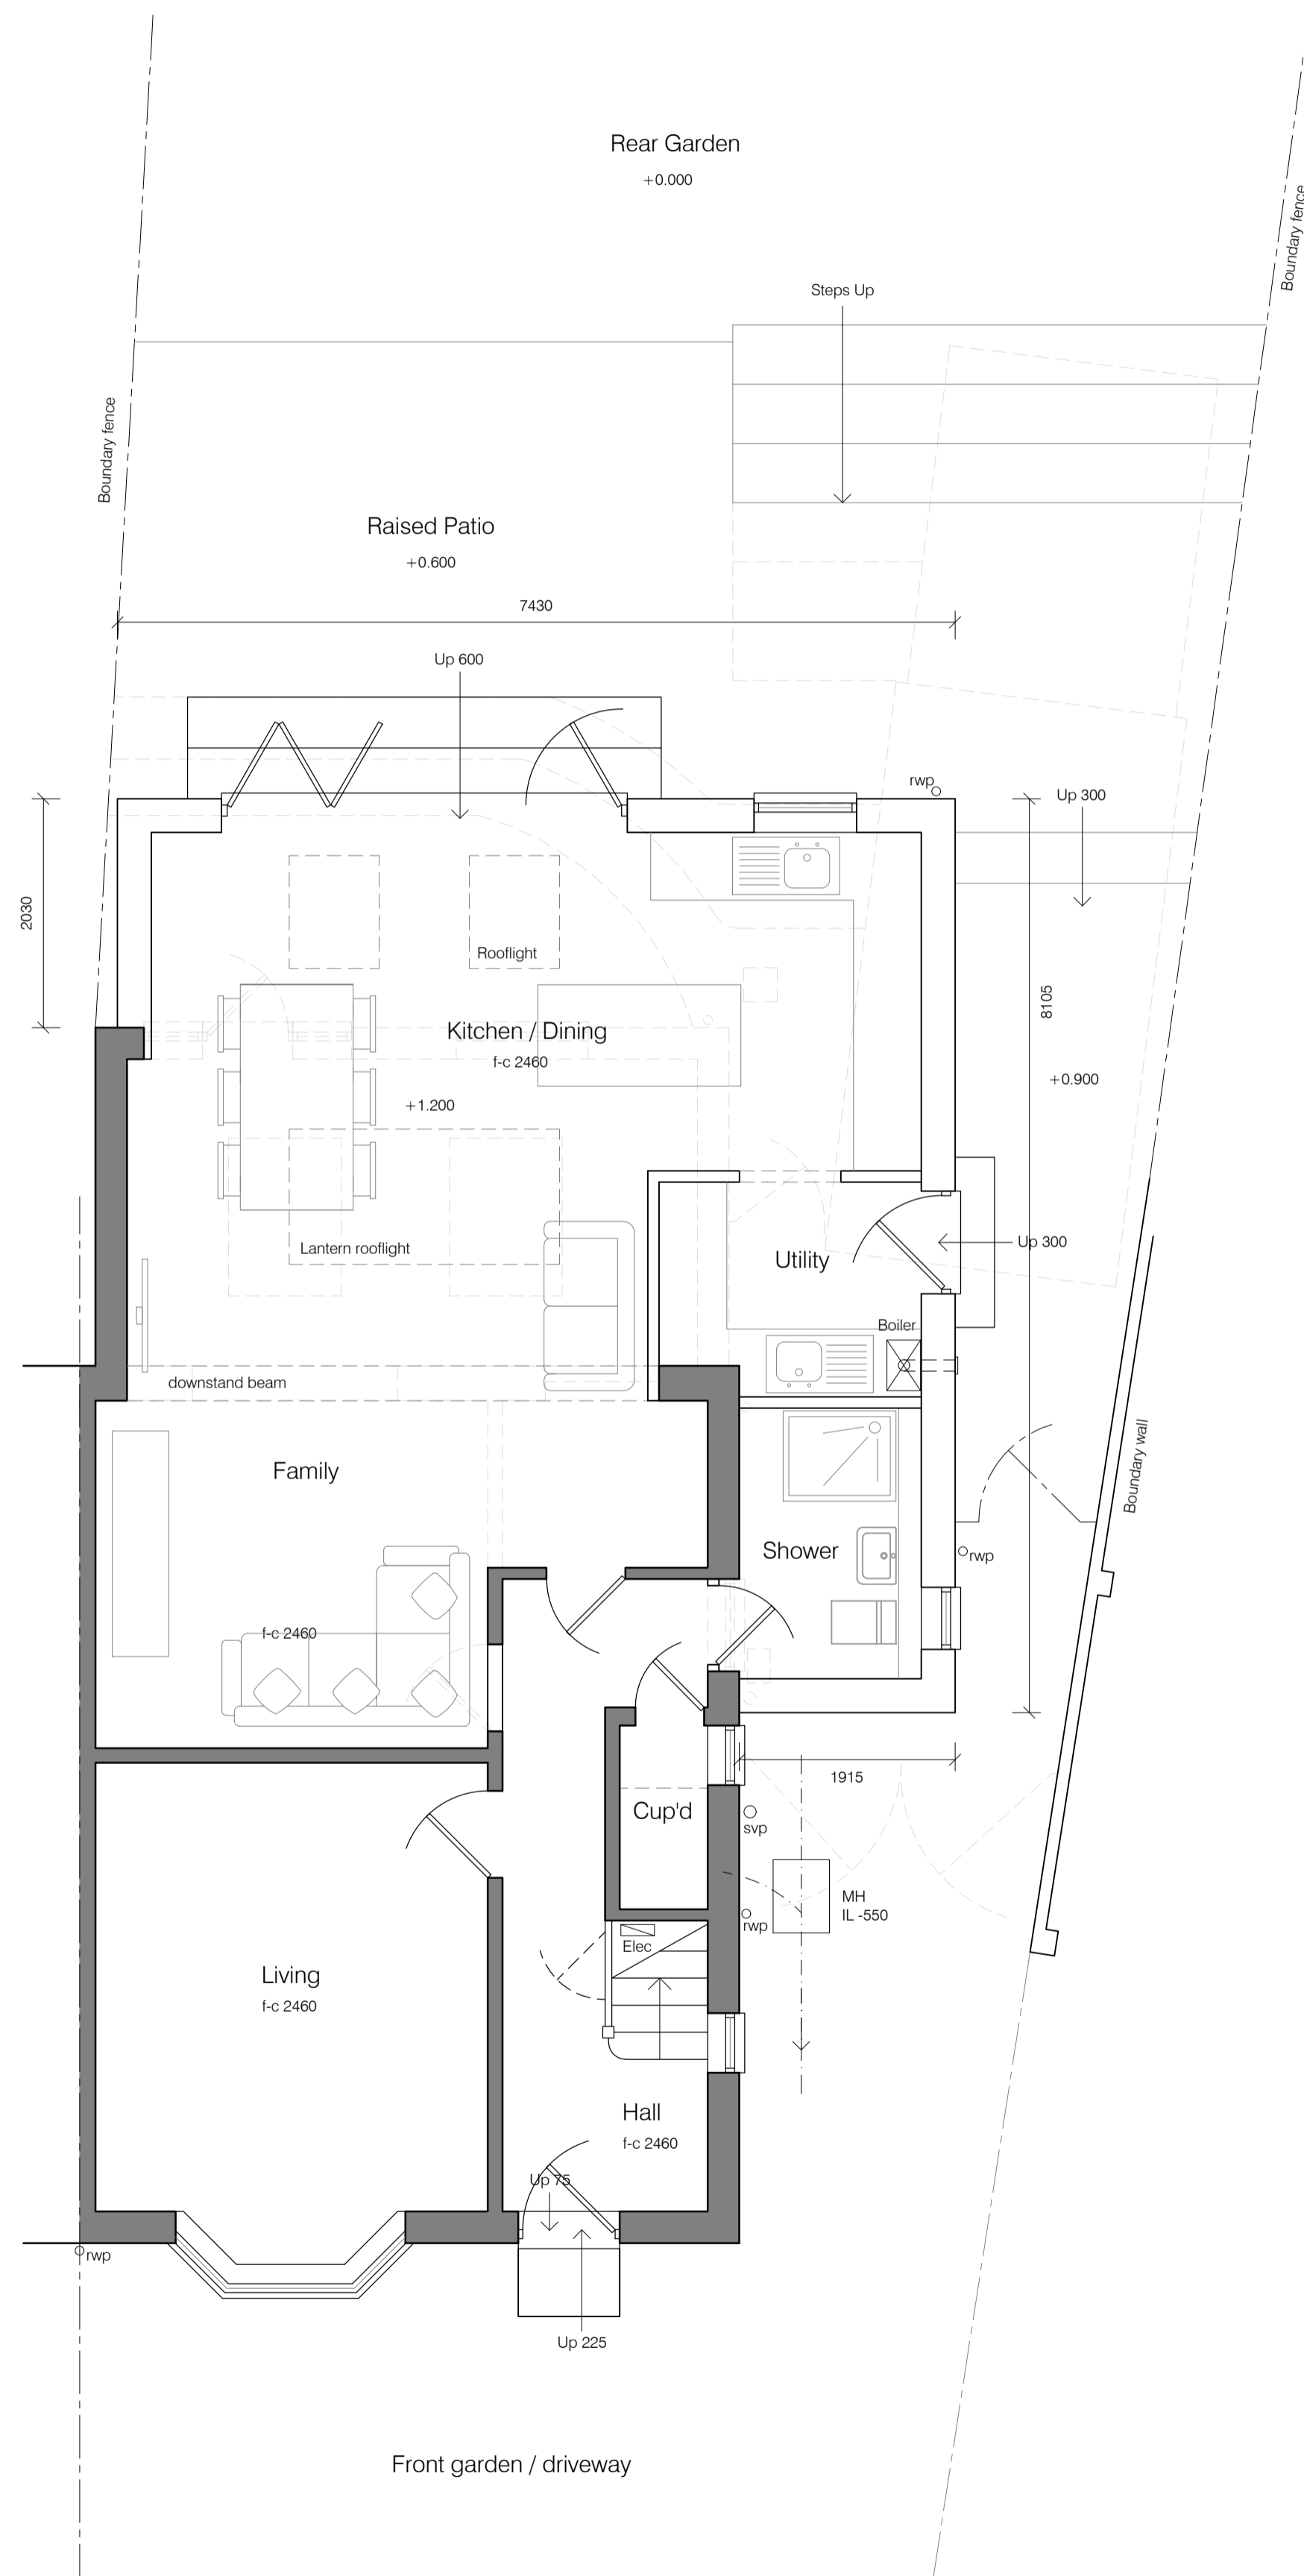

Ground Floor Plan


REV	DATE	NOTE
A	18.07.22	Client amendments

PRELIMINARY


PROJECT
 Extension & alteration
 24 Redhoods Way East
 Letchworth Garden City
 Herts SG6 4DF

DRAWING TITLE
 Plans and elevations
 as proposed

SCALE	DATE	DRAWING NUMBER	REVISION
1:50/100 @ A1	Jun 2022	301	A
DRAWN: A.J.F.		CHECKED BY:	
JOB NUMBER: 0275			

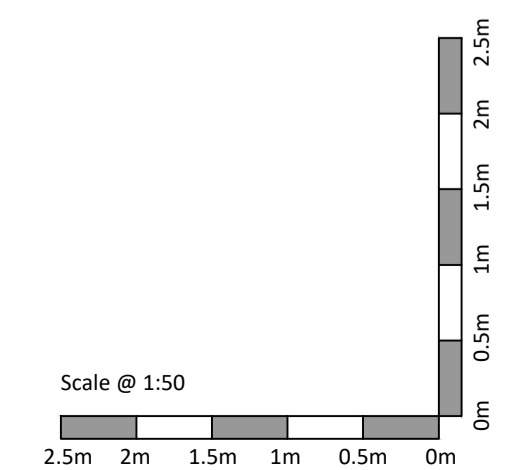

Notes:
 This drawing is a print and must not be scaled from without reference being made to the accompanying scale bar. All dimensions of existing buildings to be verified on site.
 This drawing is to be read in conjunction with all other drawings, relevant specifications and preliminary / general conditions associated with the project.
 All materials and workmanship to comply with Approved Document 7 to support Regulation 7 2013 edition of the Building Regulations 2010.
 The Contractor is to check all drawings for dimensional and co-ordination accuracy. Any discrepancy between the details shown and those by others are to be reported to the Client / Contract Administrator.
 This drawing remains the copyright of [REDACTED]

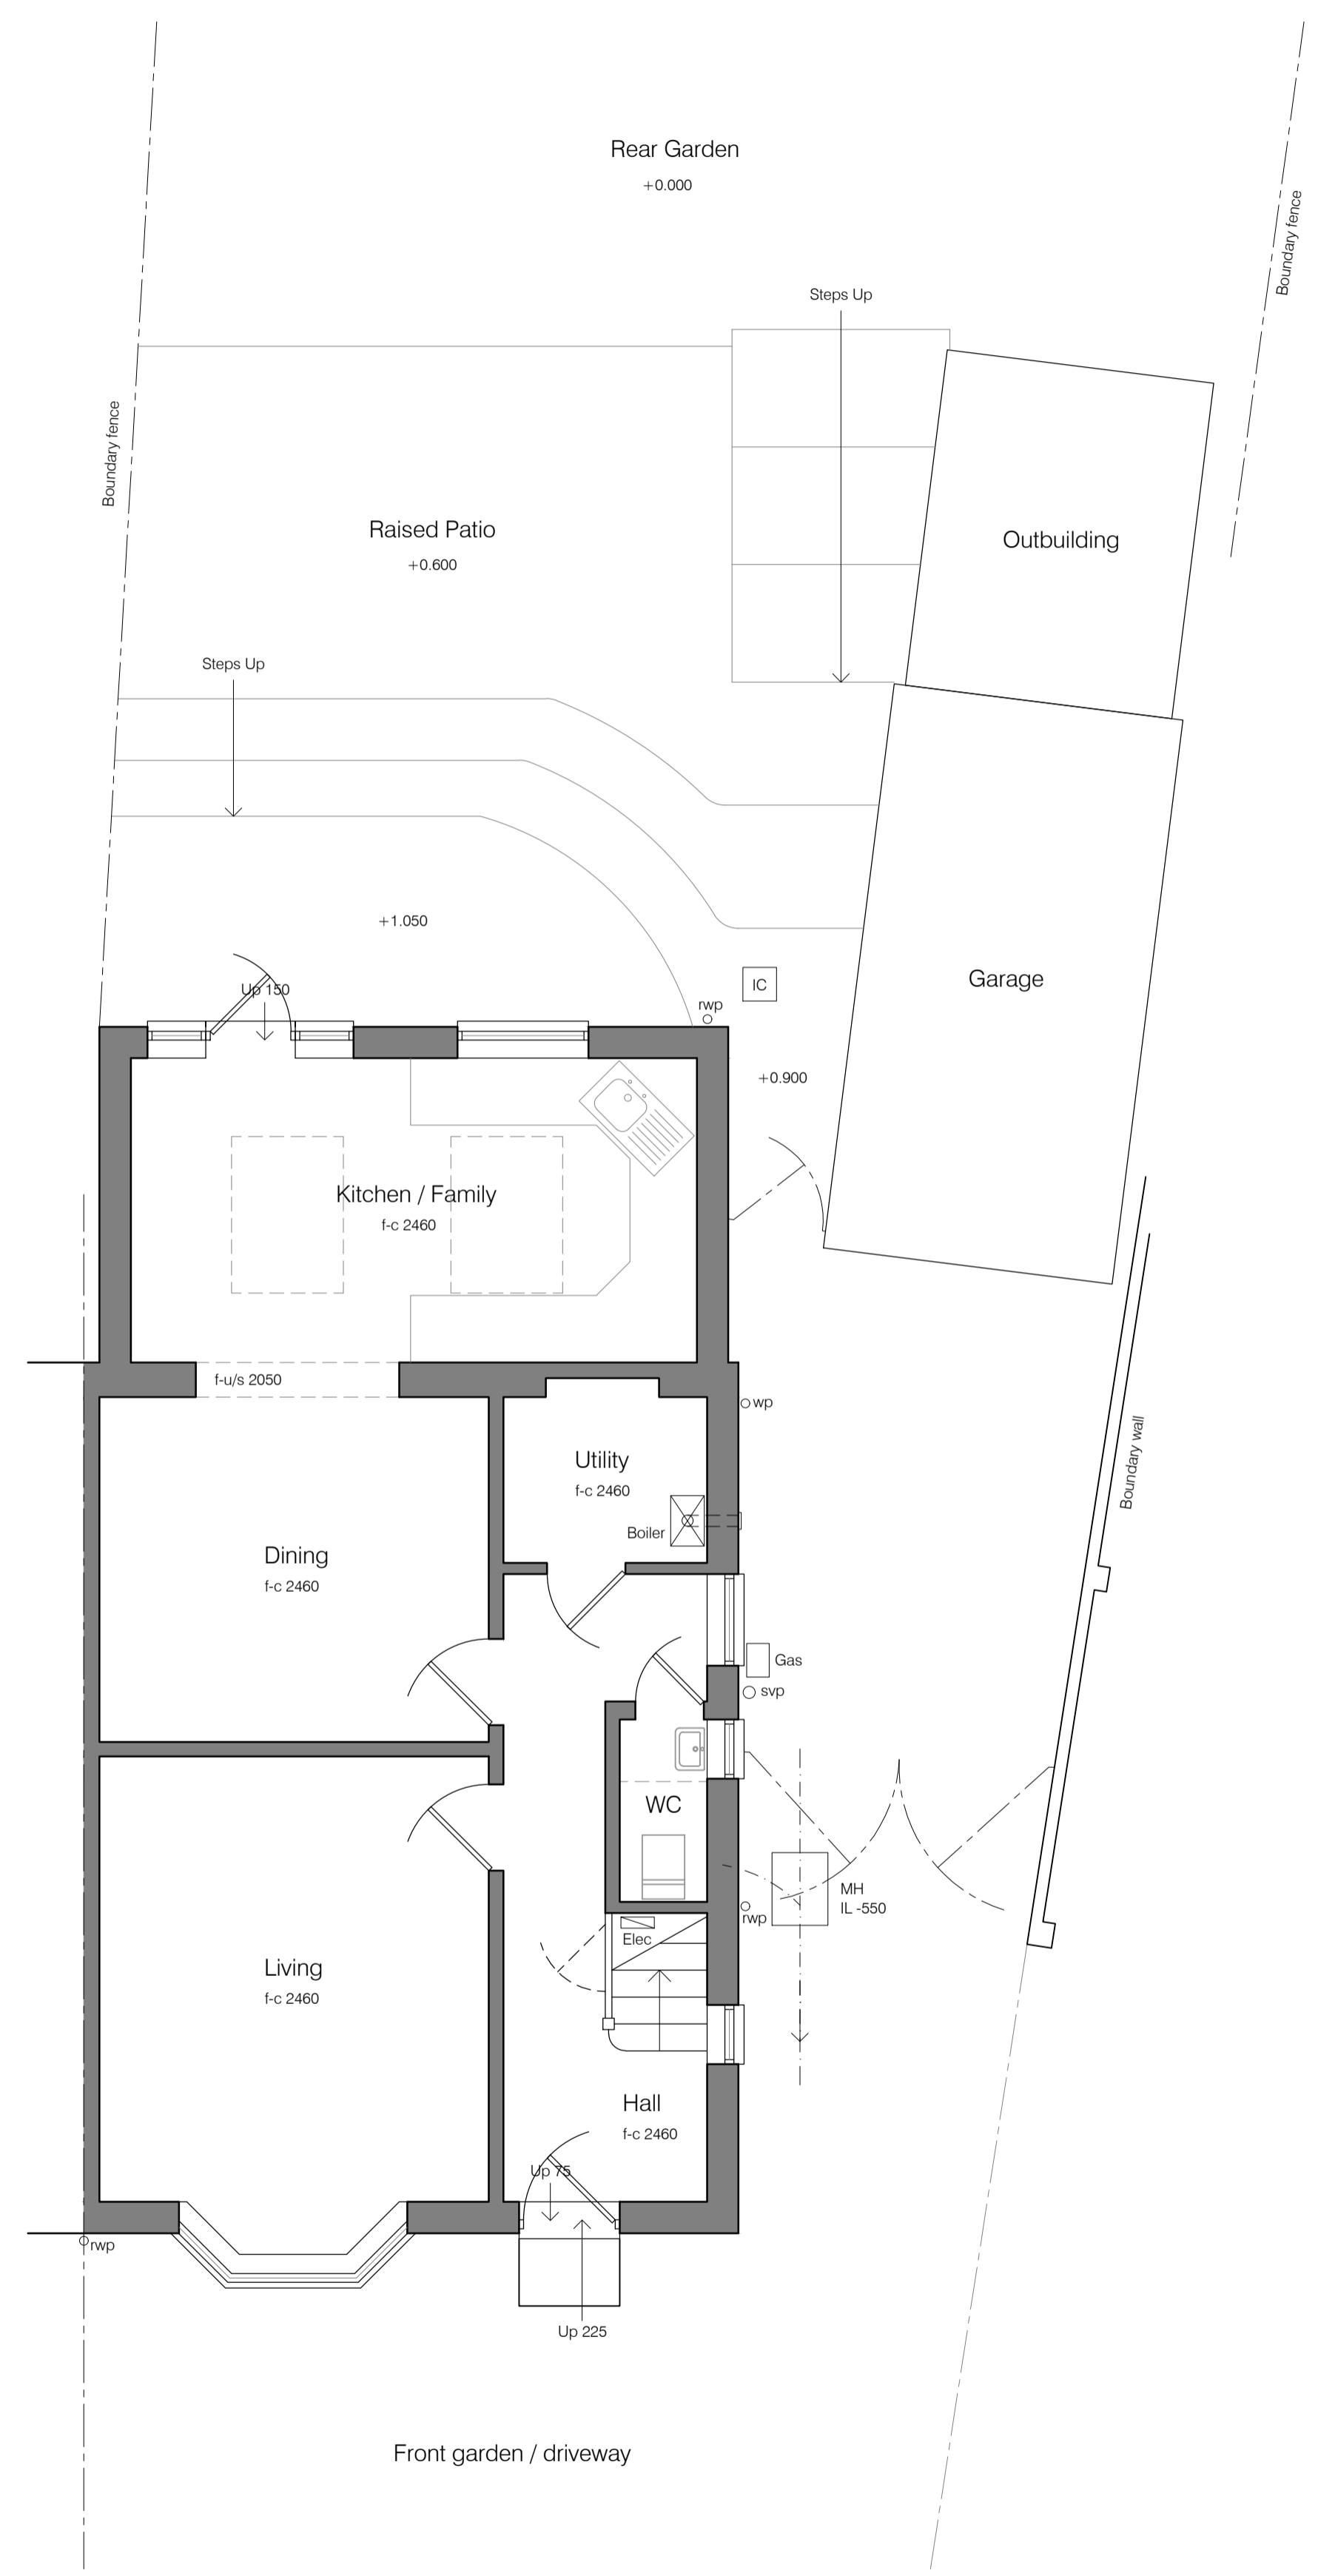


Ground Floor Plan




South East Elevation

North East Elevation

North West Elevation

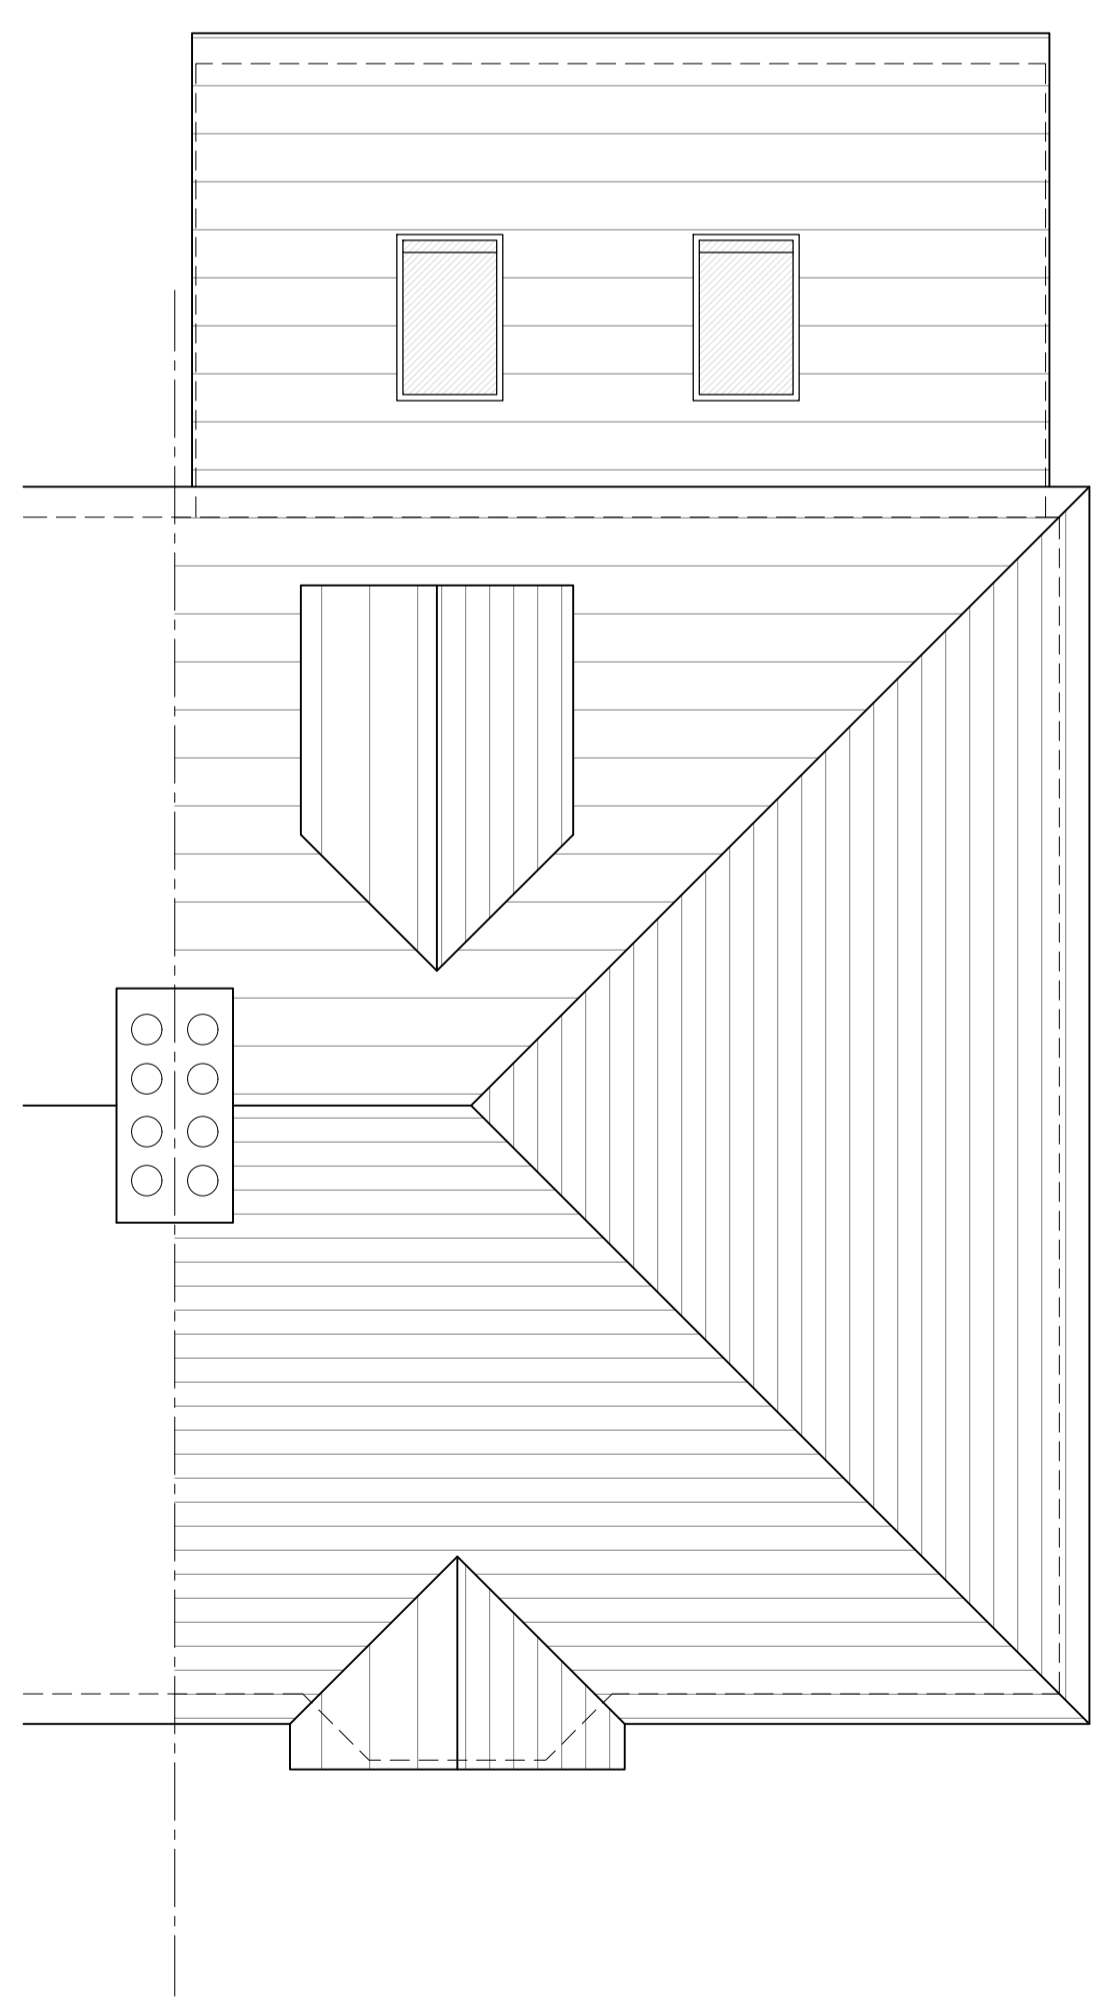

Roof Plan

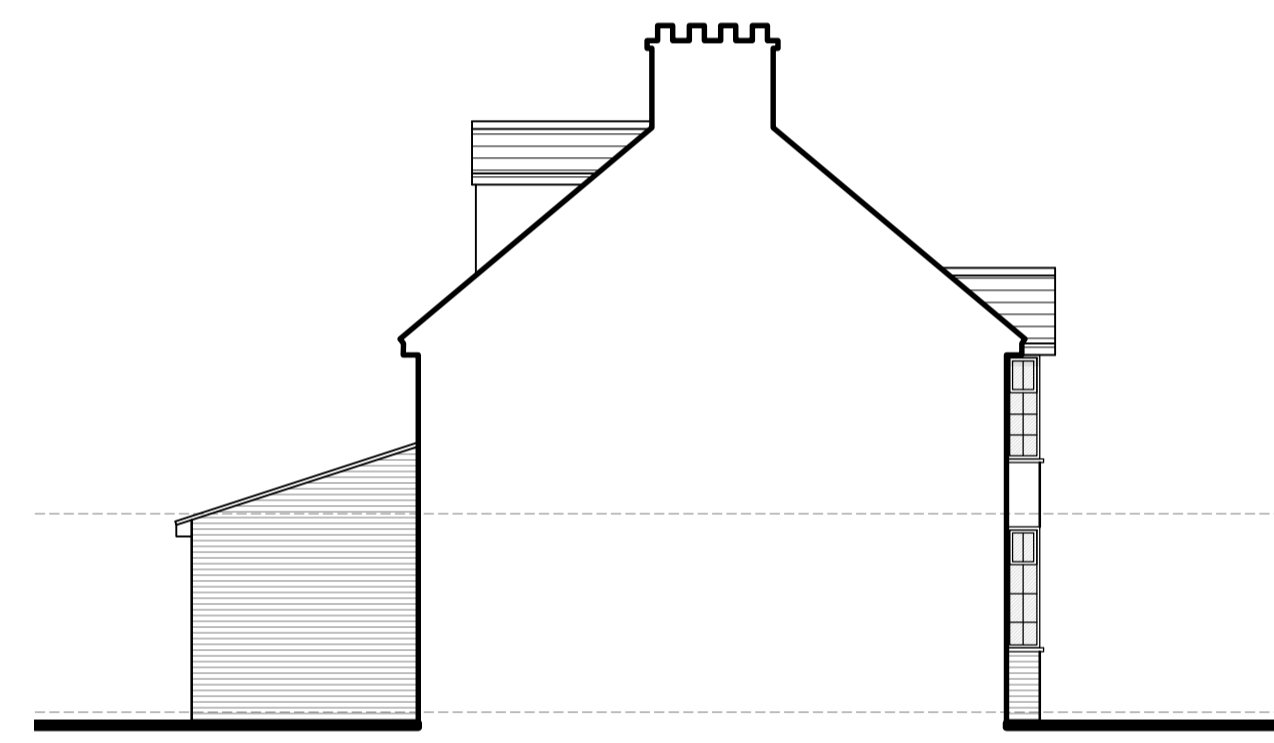

South West Elevation

REV	DATE	NOTE


SURVEY



PROJECT
 Extension & alteration
 24 Redhods Way East
 Letchworth Garden City
 Herts SG6 4DF

DRAWING TITLE
 Plans and elevations
 as existing

SCALE	DATE	DRAWING NUMBER	REVISION
1:50/100 @ A1	Jun 2022	0275	

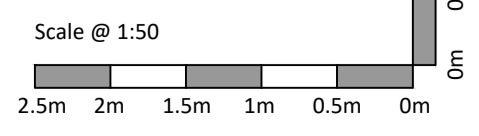

201

CHECKED BY