

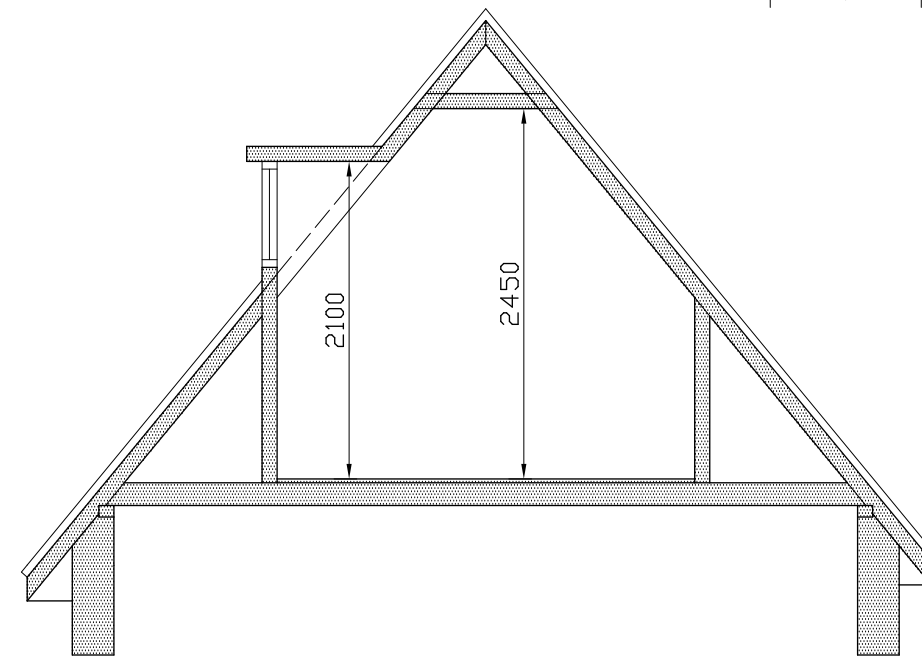


LOCATION PLAN 1:1250

**PROPOSED EXTENSION TO EXISTING
DORMER WINDOW AT ST CATHERINES
NURSING HOME, SPRING ROAD,
LETCHWORTH,,HERTS SG6 3PR**

 

SECTION XX
Scale 1:50

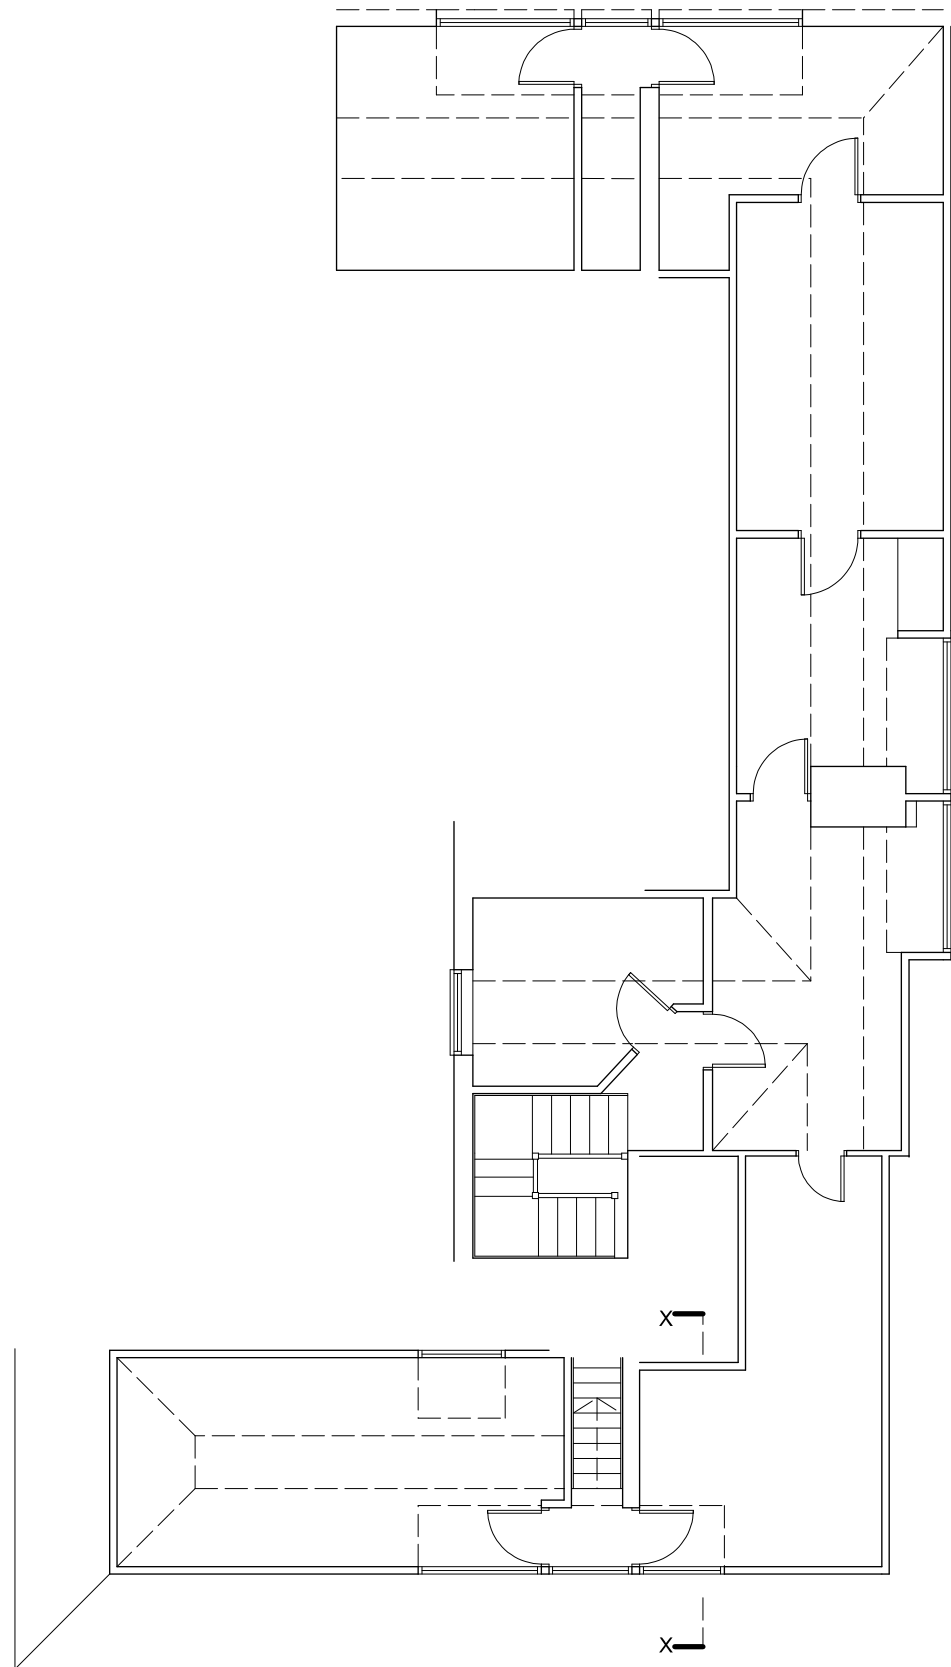

EXISTING LOFT PLAN



Project
**PROPOSED EXTENSION TO
 EXISTING DORMER WINDOW
 AT ST CATHERINES NURSING
 HOME, SPRING ROAD,
 LETCHWORTH,,HERTS SG6 3PR**

Client
**ST CATHERINES
 NURSING HOME,**

Drawing
EXISTING FLOOR PLAN

Scale 1:100 & 1:50 @ A3 Drawn C.R

Checked Date Aug 22


Drawing No.

CATH/22/01


This drawing and design is copyright and must not be reproduced in part or in whole without prior written consent. Contractors must verify all dimensions on site before commencing work



EXISTING FRONT ELEVATION

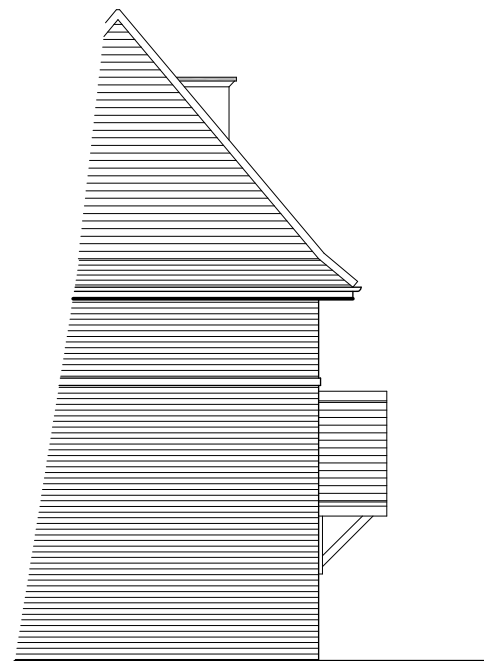


EXISTING SIDE ELEVATION

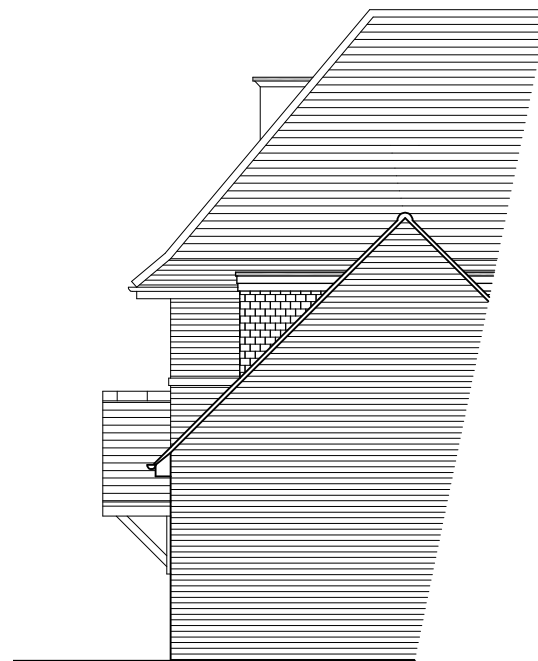

EXISTING SIDE ELEVATION

No.	Date	Revision	Initial

 

Project
**PROPOSED EXTENSION TO
 EXISTING DORMER WINDOW
 AT ST CATHERINES NURSING
 HOME, SPRING ROAD,
 LETCHWORTH,,HERTS SG6 3PR**
 Client

**ST CATHERINES
 NURSING HOME,**



Drawing
EXISTING ELEVATIONS

Scale 1:100 @ A3 Drawn C.R

Checked Date Aug 22

Drawing No.
CATH/22/02

This drawing and design is copyright and must not be reproduced in part or in whole without prior written consent. Contractors must verify all dimensions on site before commencing work

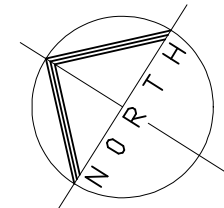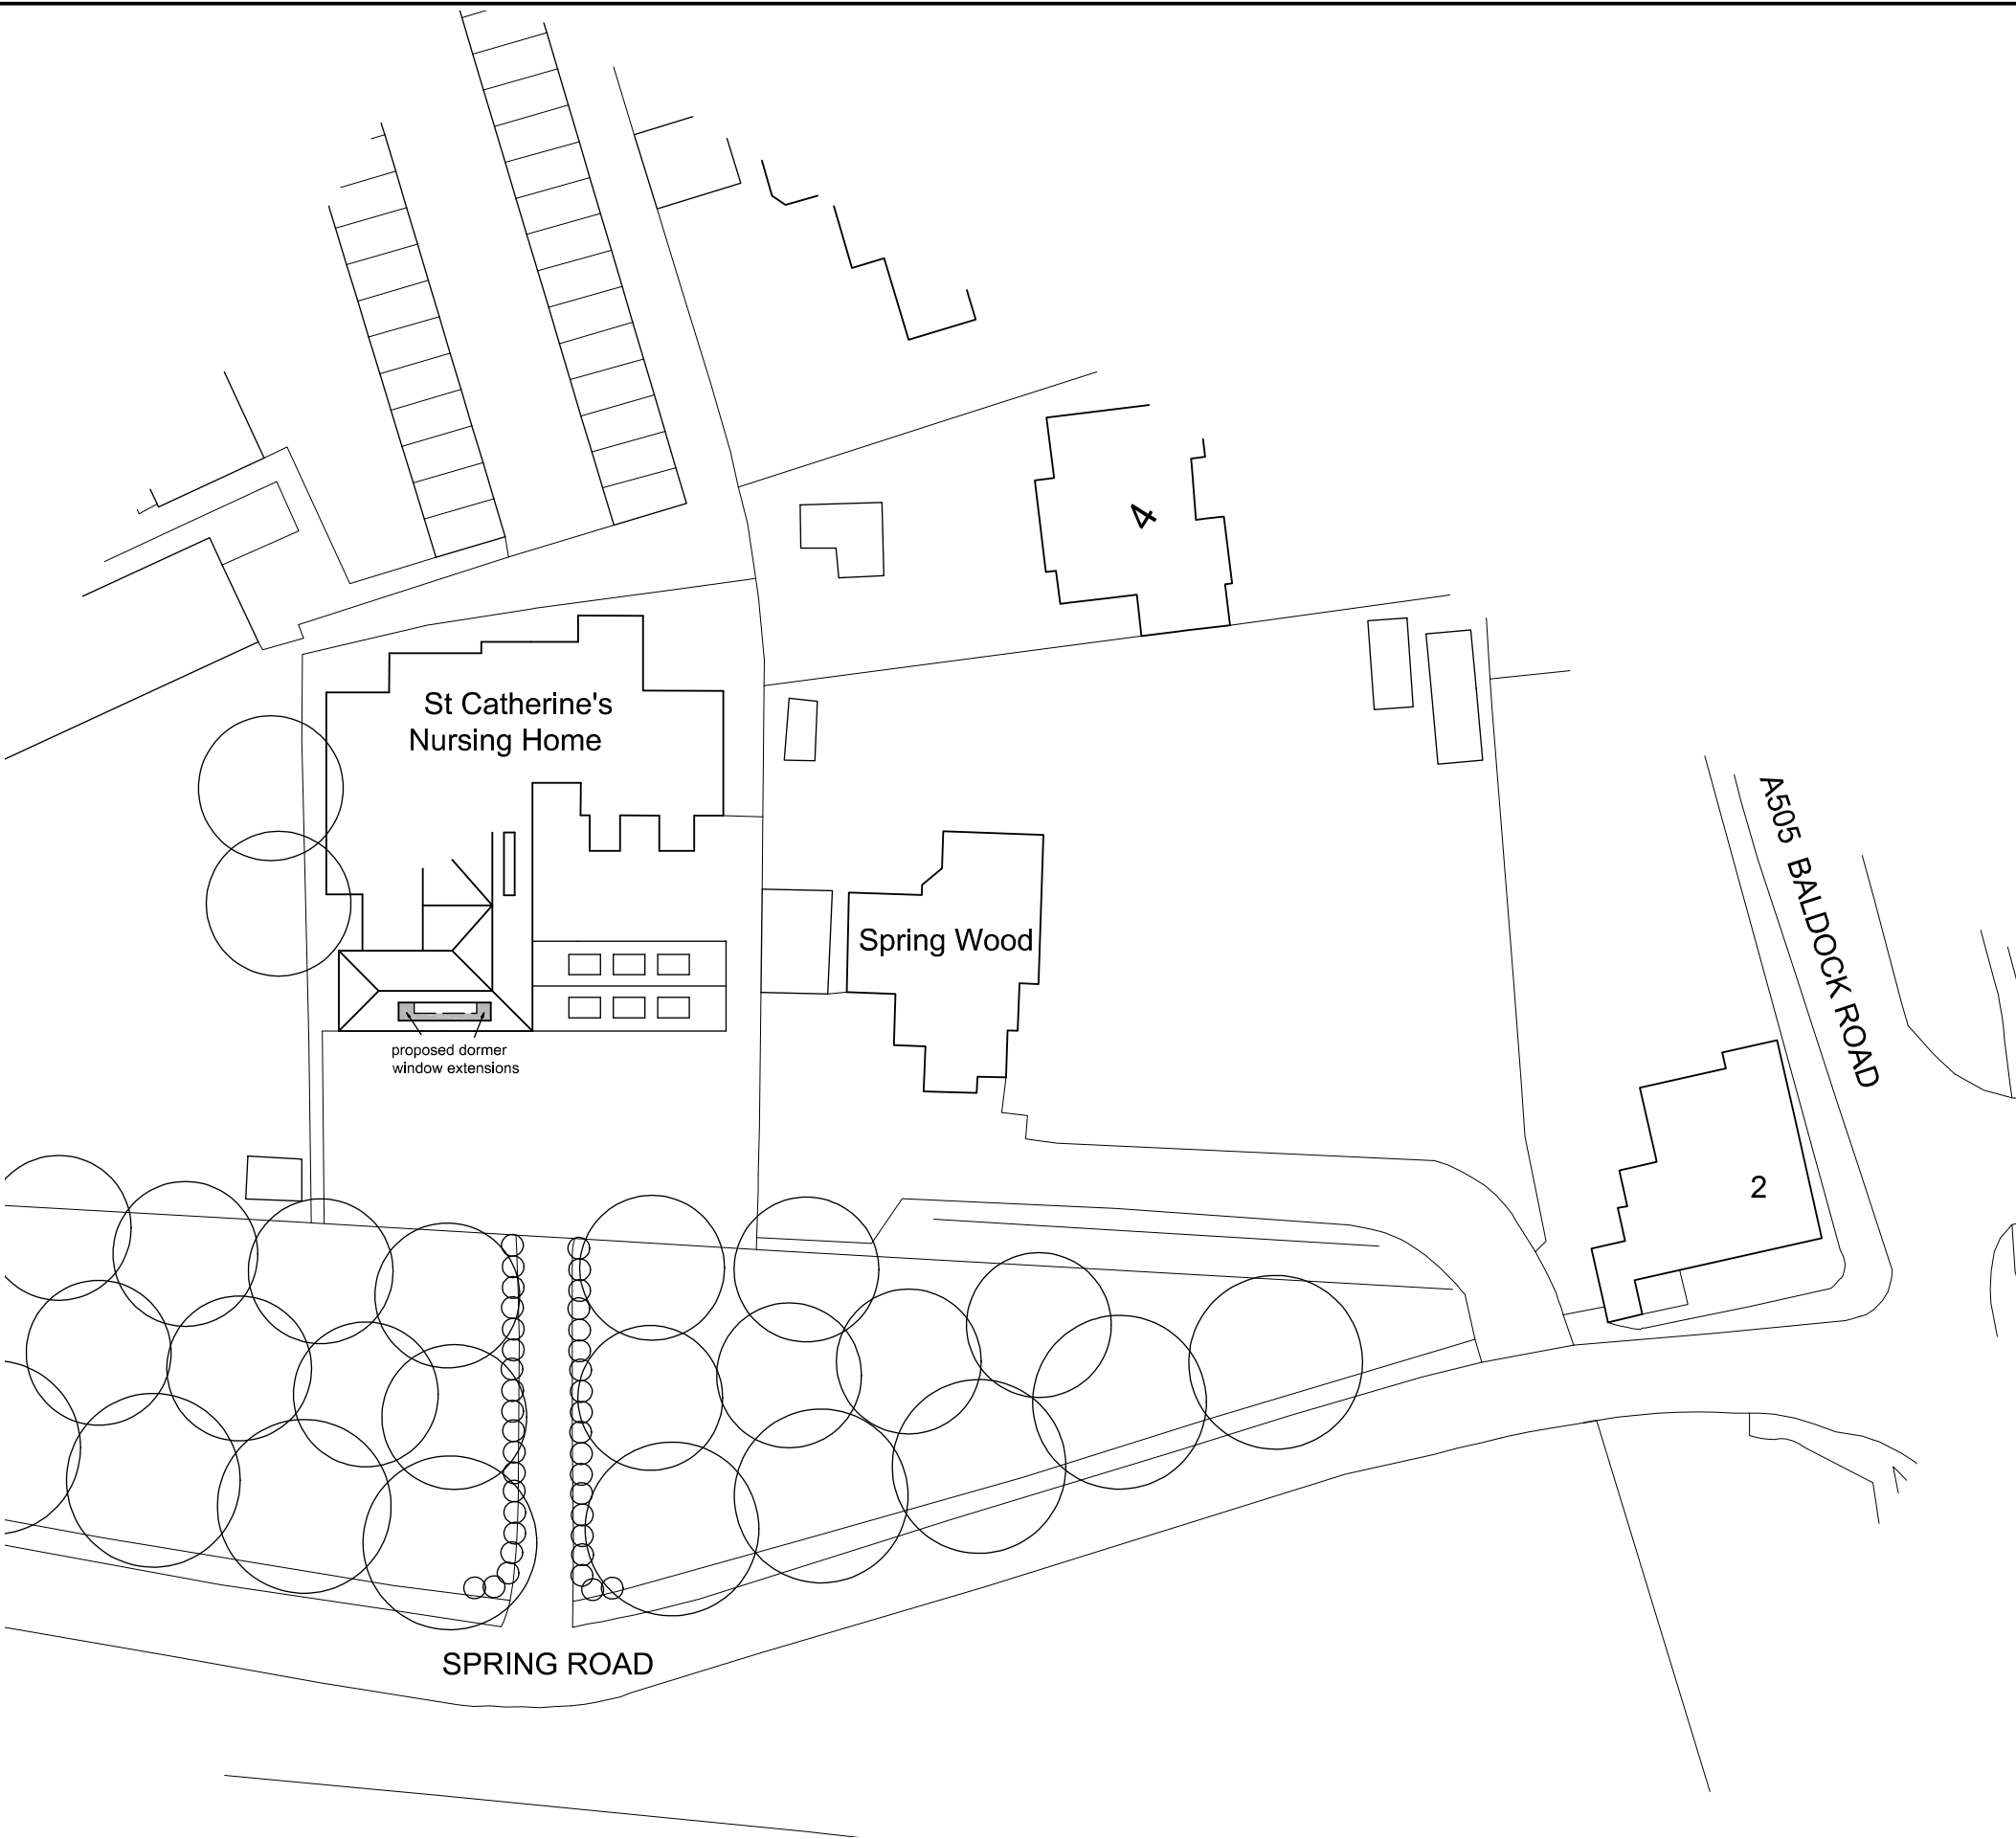

No.	Date	Revision	Initial

Project
PROPOSED EXTENSION TO EXISTING DORMER WINDOW AT ST CATHERINES NURSING HOME, SPRING ROAD, LETCHWORTH,,HERTS SG6 3PR

Client
ST CATHERINES NURSING HOME,

Drawing
PROPOSED SITE PLAN


Scale 1:500 @ A3 · Drawn C.R



Checked · Date Aug 22

Drawing No.
CATH/22/05

This drawing and design is copyright and must not be reproduced in part or in whole without prior written consent. Contractors must verify all dimensions on site before commencing work

SITE PLAN 1:500

 

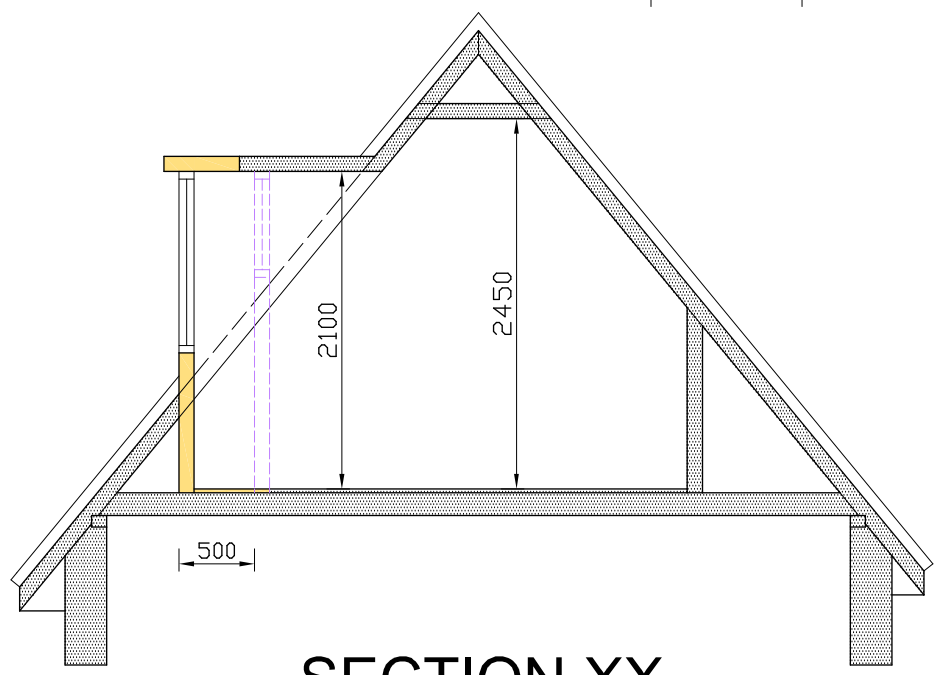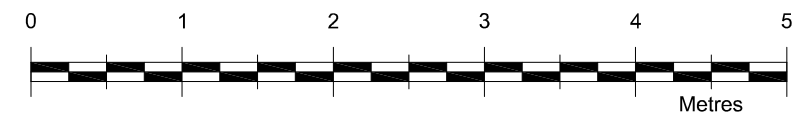

SECTION XX
Scale 1:50

Project
**PROPOSED EXTENSION TO
 EXISTING DORMER WINDOW
 AT ST CATHERINES NURSING
 HOME, SPRING ROAD,
 LETCHWORTH,,HERTS SG6 3PR**

Client
**ST CATHERINES
 NURSING HOME,**



Drawing
PROPOSED FLOOR PLAN

Scale 1:100 & 1:50 @ A3 Drawn C.R


Checked Date Aug 22

Drawing No.
CATH/22/03

This drawing and design is copyright and must not be reproduced in part or in whole without prior written consent. Contractors must verify all dimensions on site before commencing work

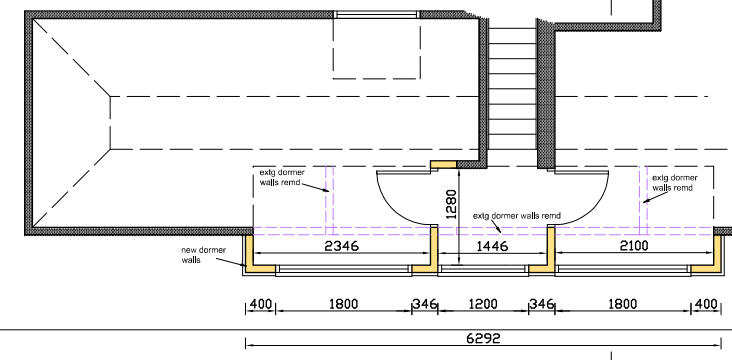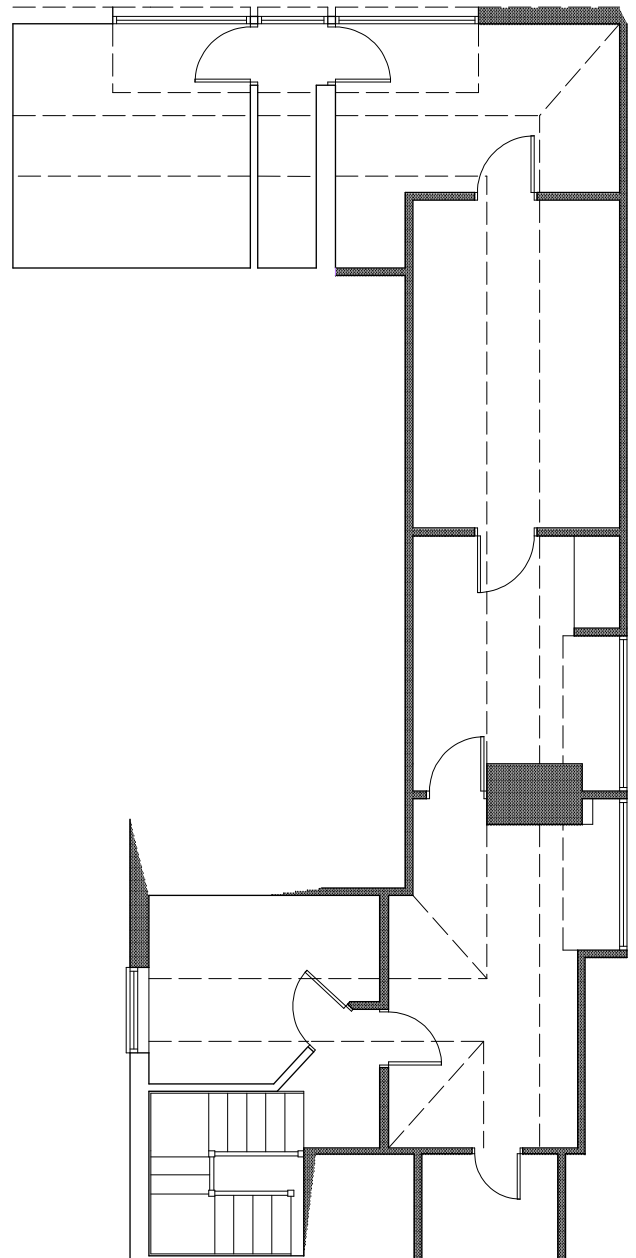


PROPOSED LOFT PLAN

 




PROPOSED FRONT ELEVATION

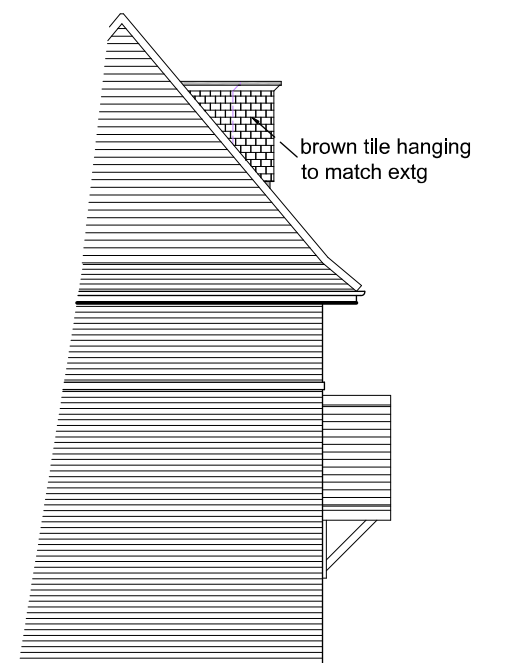

PROPOSED SIDE ELEVATION

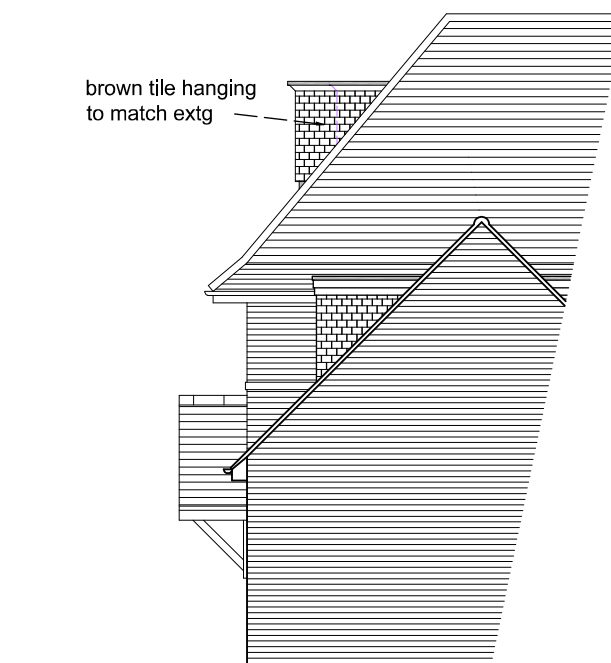

PROPOSED SIDE ELEVATION

No.	Date	Revision	Initial



Project
**PROPOSED EXTENSION TO
 EXISTING DORMER WINDOW
 AT ST CATHERINES NURSING
 HOME, SPRING ROAD,
 LETCHWORTH,,HERTS SG6 3PR**

Client
**ST CATHERINES
 NURSING HOME,**

Drawing
PROPOSED ELEVATIONS

Scale 1:100 @ A3 Drawn C.R.
 Checked Date Aug 22

Drawing No.
CATH/22/04

This drawing and design is copyright and must not be reproduced in part or in whole without prior written consent. Contractors must verify all dimensions on site before commencing work