







© Crown copyright and database rights 2022 Ordnance Survey (100025252)

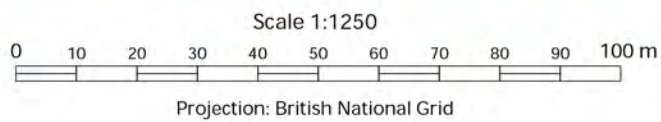

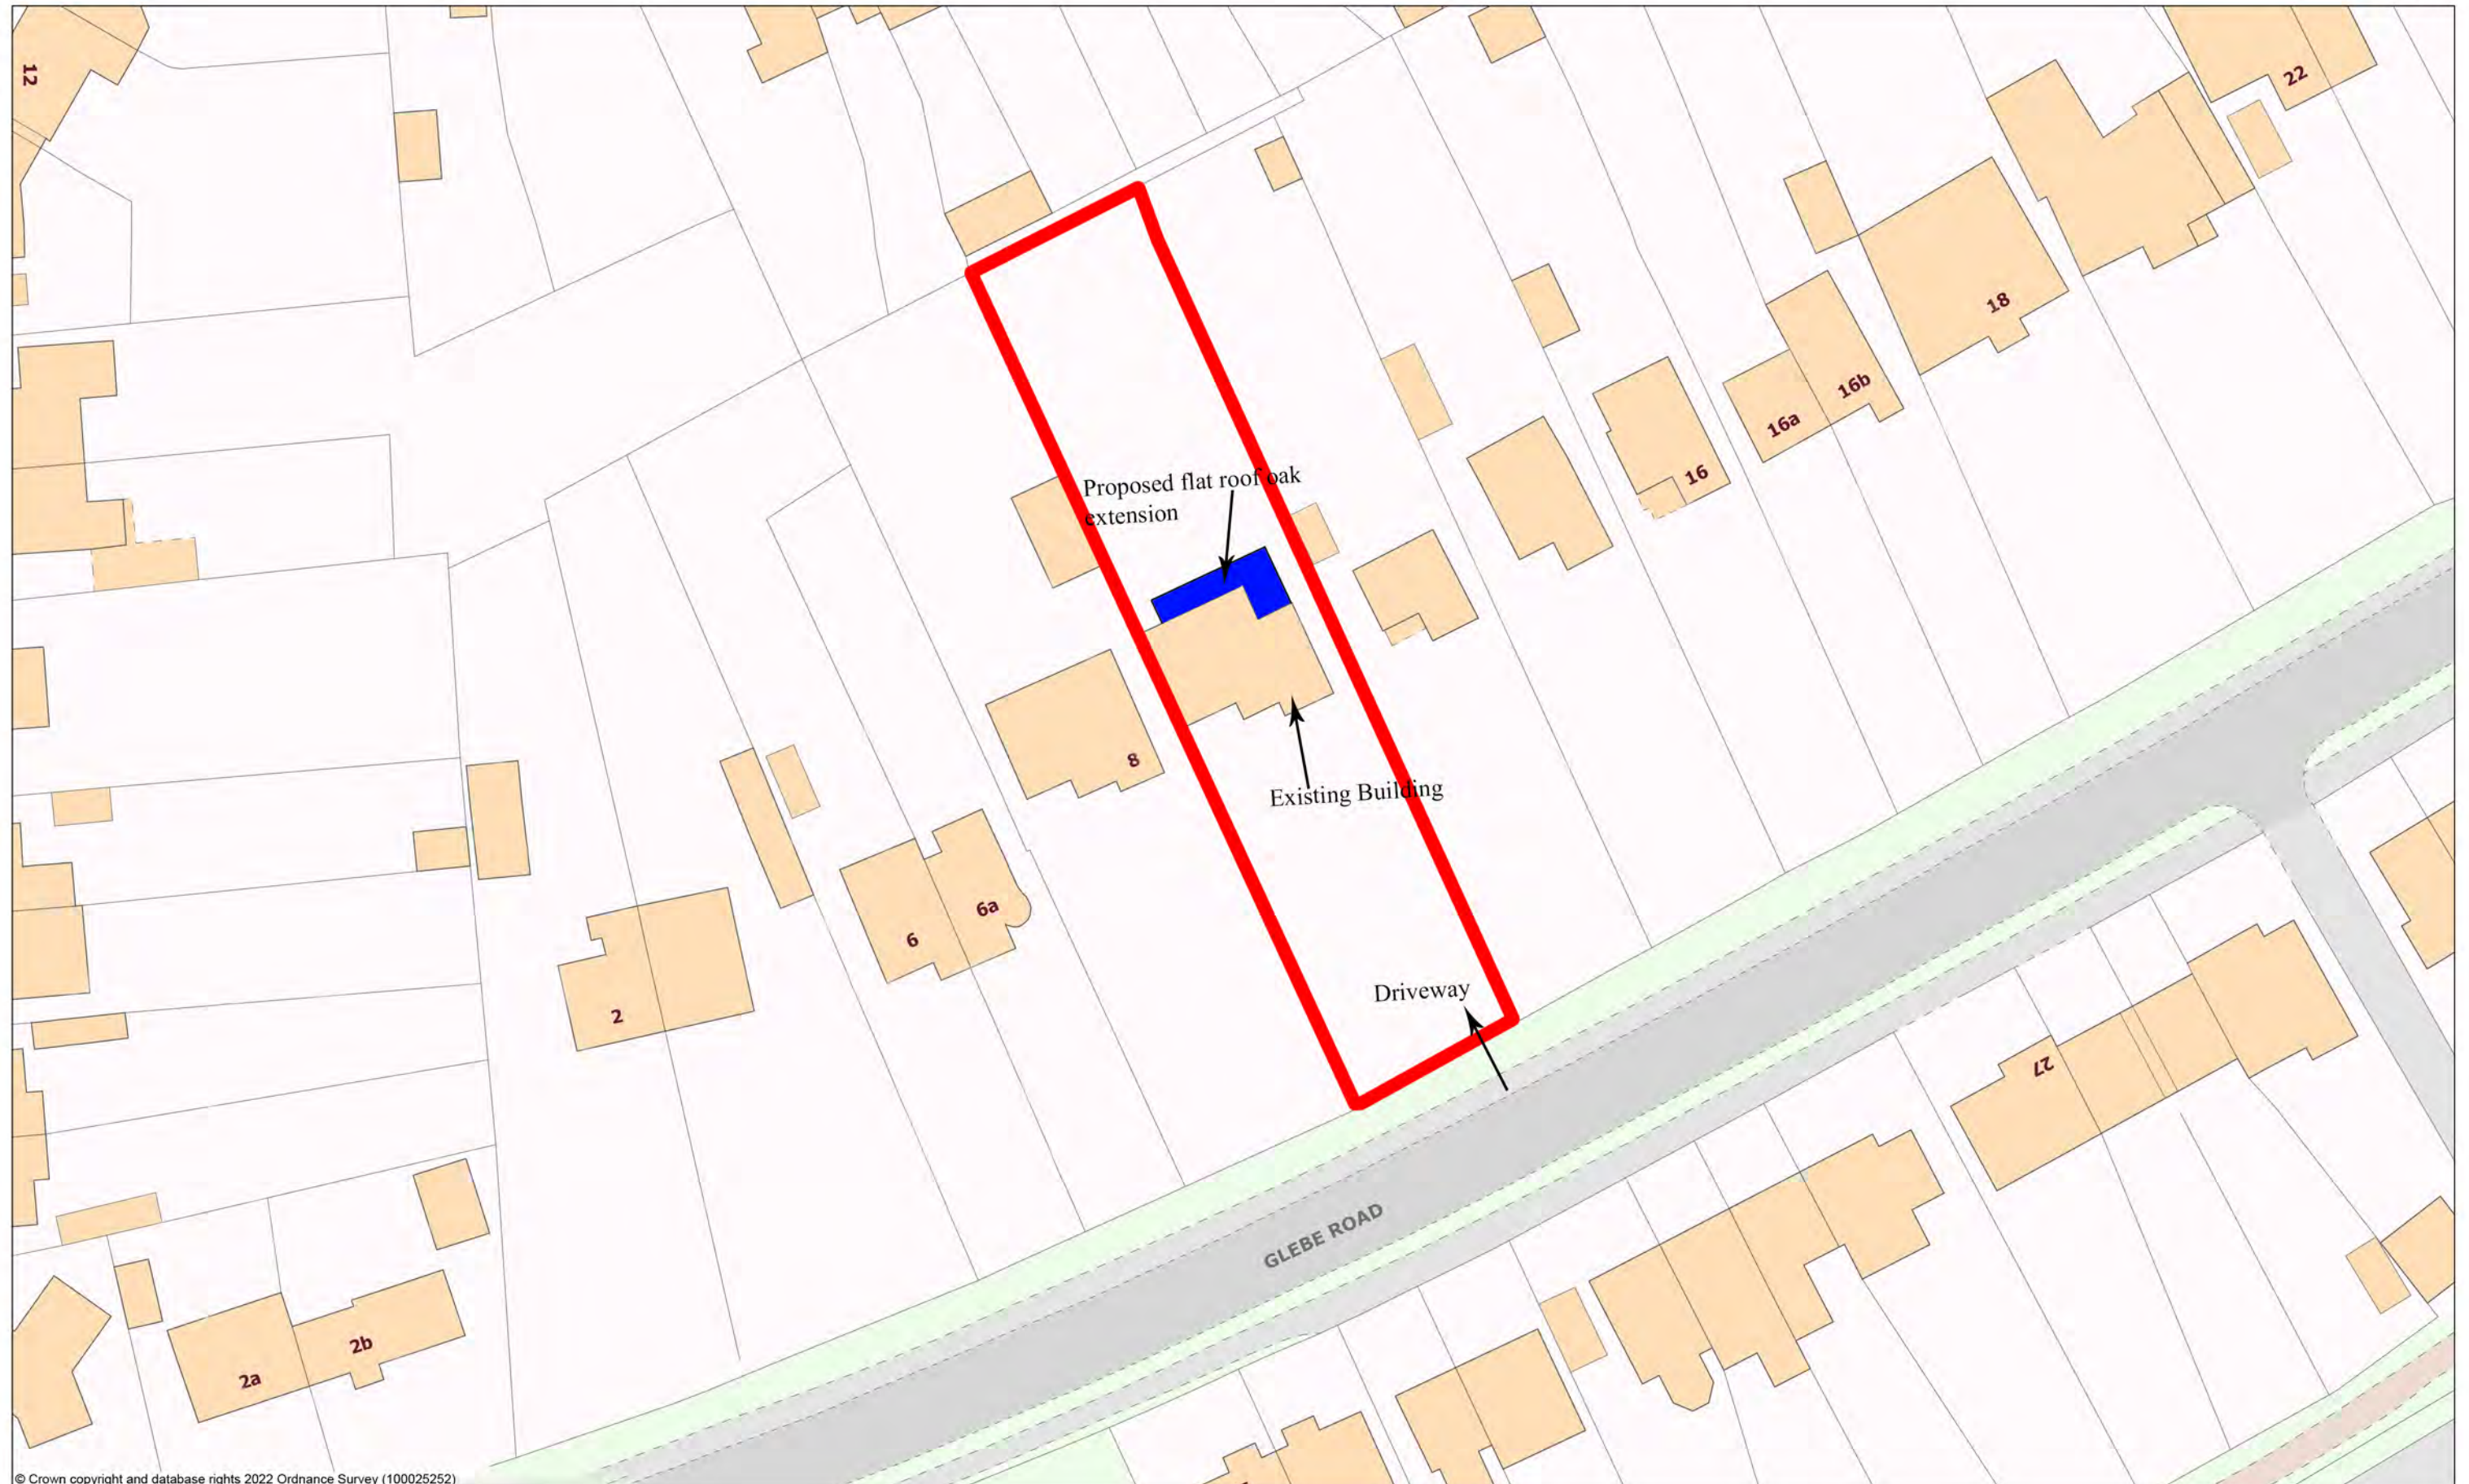


© Crown copyright and database rights 2022 Ordnance Survey (100025252)

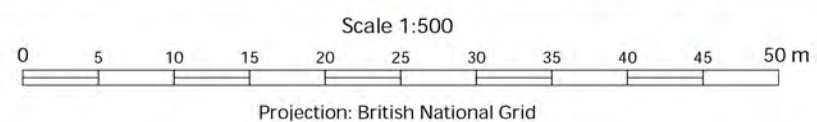


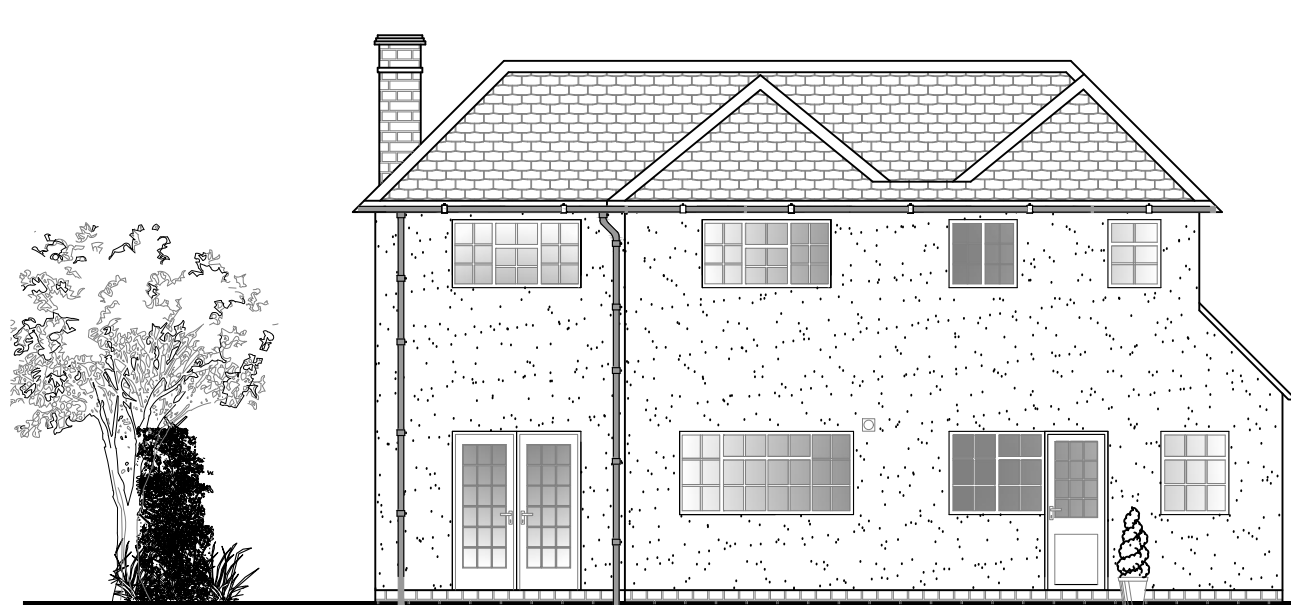

EXISTING REAR ELEVATION SC-1:100

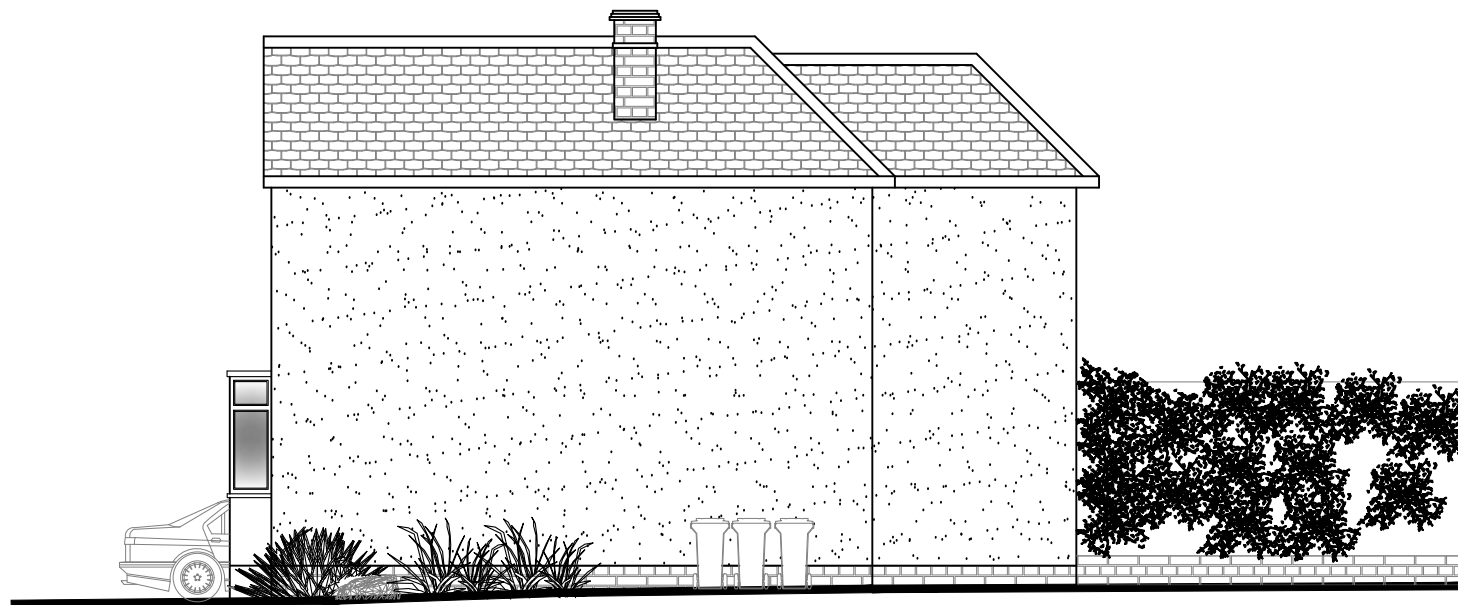

EXISTING SIDE ELEVATION SC-1:100

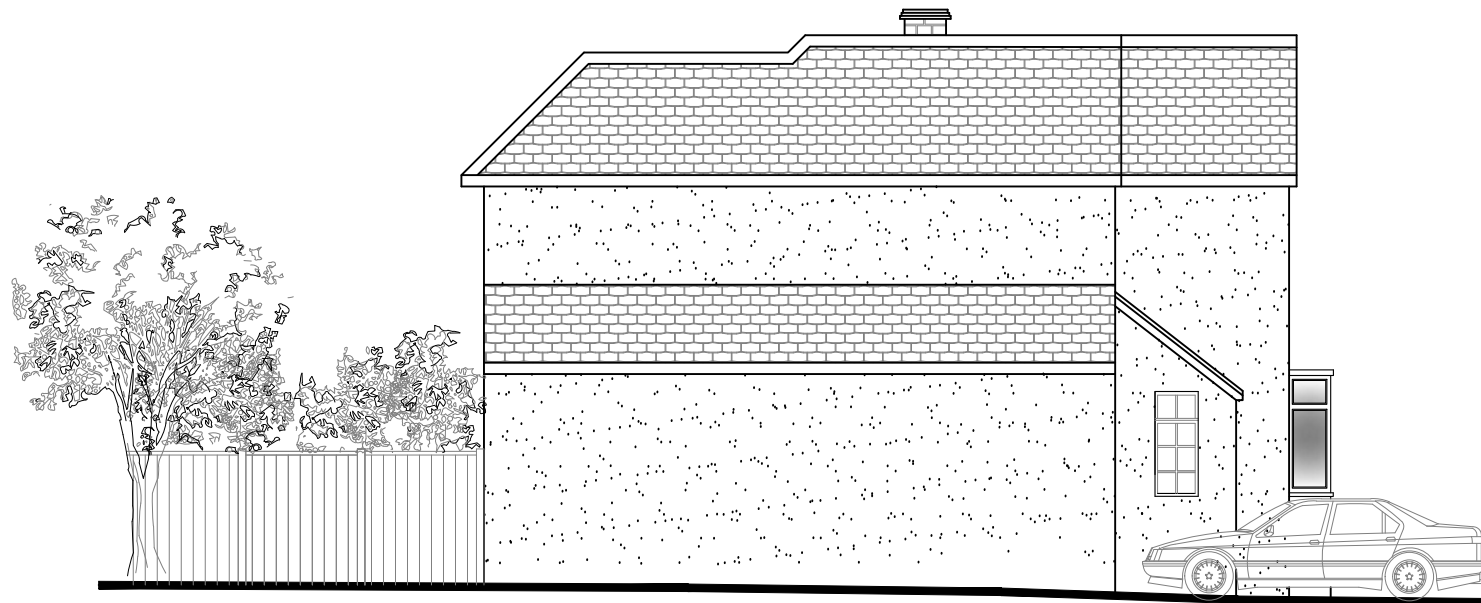

EXISTING SIDE ELEVATION SC-1:100

NOTES:

CLIENT NAME/ADDRESS:

10 Glebe Road, Letchworth, SG61DR

DRAWING TITLE: Existing Elevation

SCALE: 1:100 PAPER SIZE: A3 REV: A


PROJECT NUMBER: 070/EL/22 DATE: 11/8/22

DRAWN BY: David.S DESIGN STAGE: Planning


This drawing remains the copyright and intellectual property of
It may not be copied or used without prior consent.



PROPOSED REAR ELEVATION SC-1:100

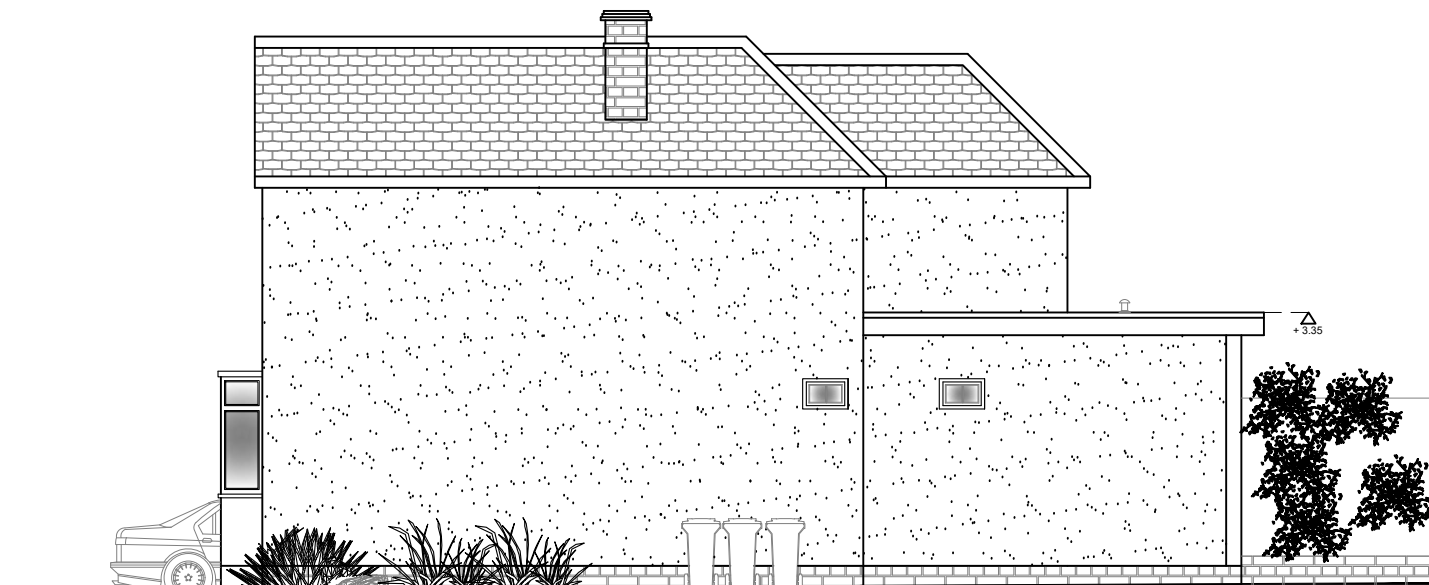

PROPOSED SIDE ELEVATION SC-1:100

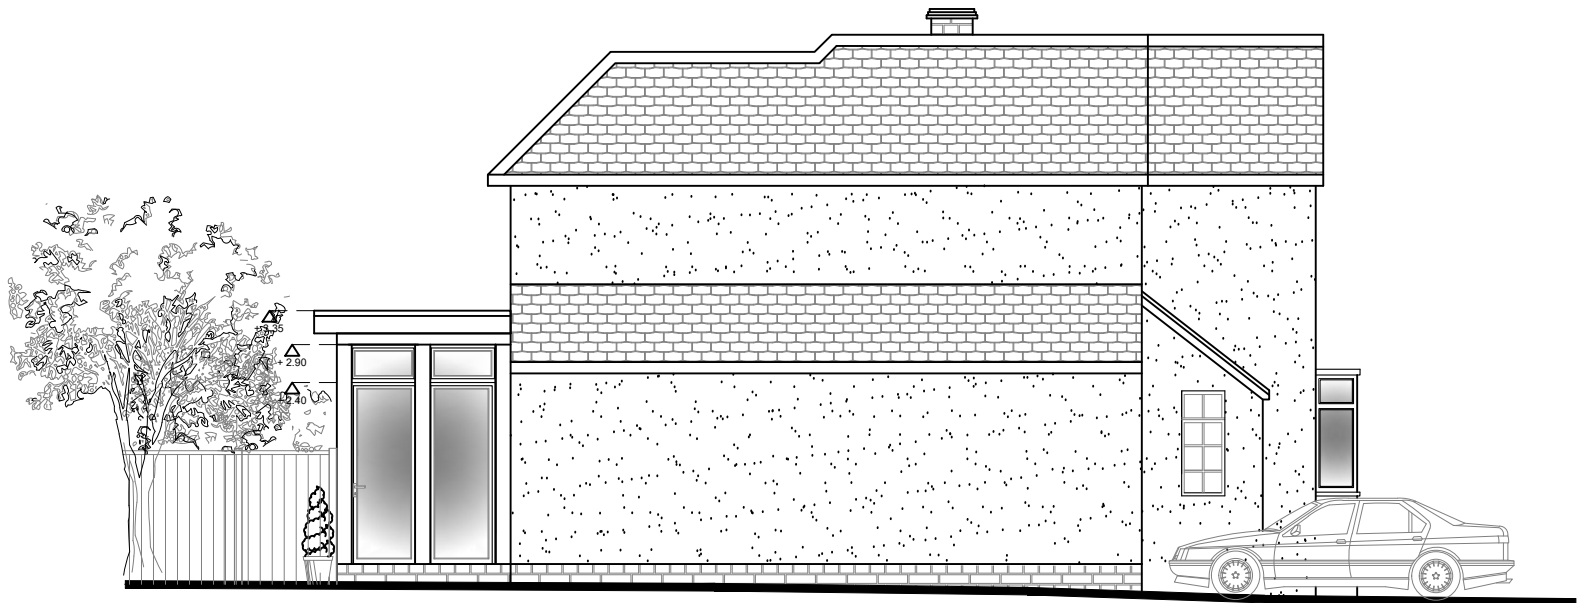

PROPOSED SIDE ELEVATION SC-1:100

NOTES:

CLIENT NAME/ADDRESS:



10 Glebe Road, Letchworth, SG61DR

DRAWING TITLE: Proposed Elevation

SCALE: 1:100 PAPER SIZE: A3 REV: A

PROJECT NUMBER: 070/EL/23 DATE: 11/8/22

DRAWN BY: David.S DESIGN STAGE: Planning

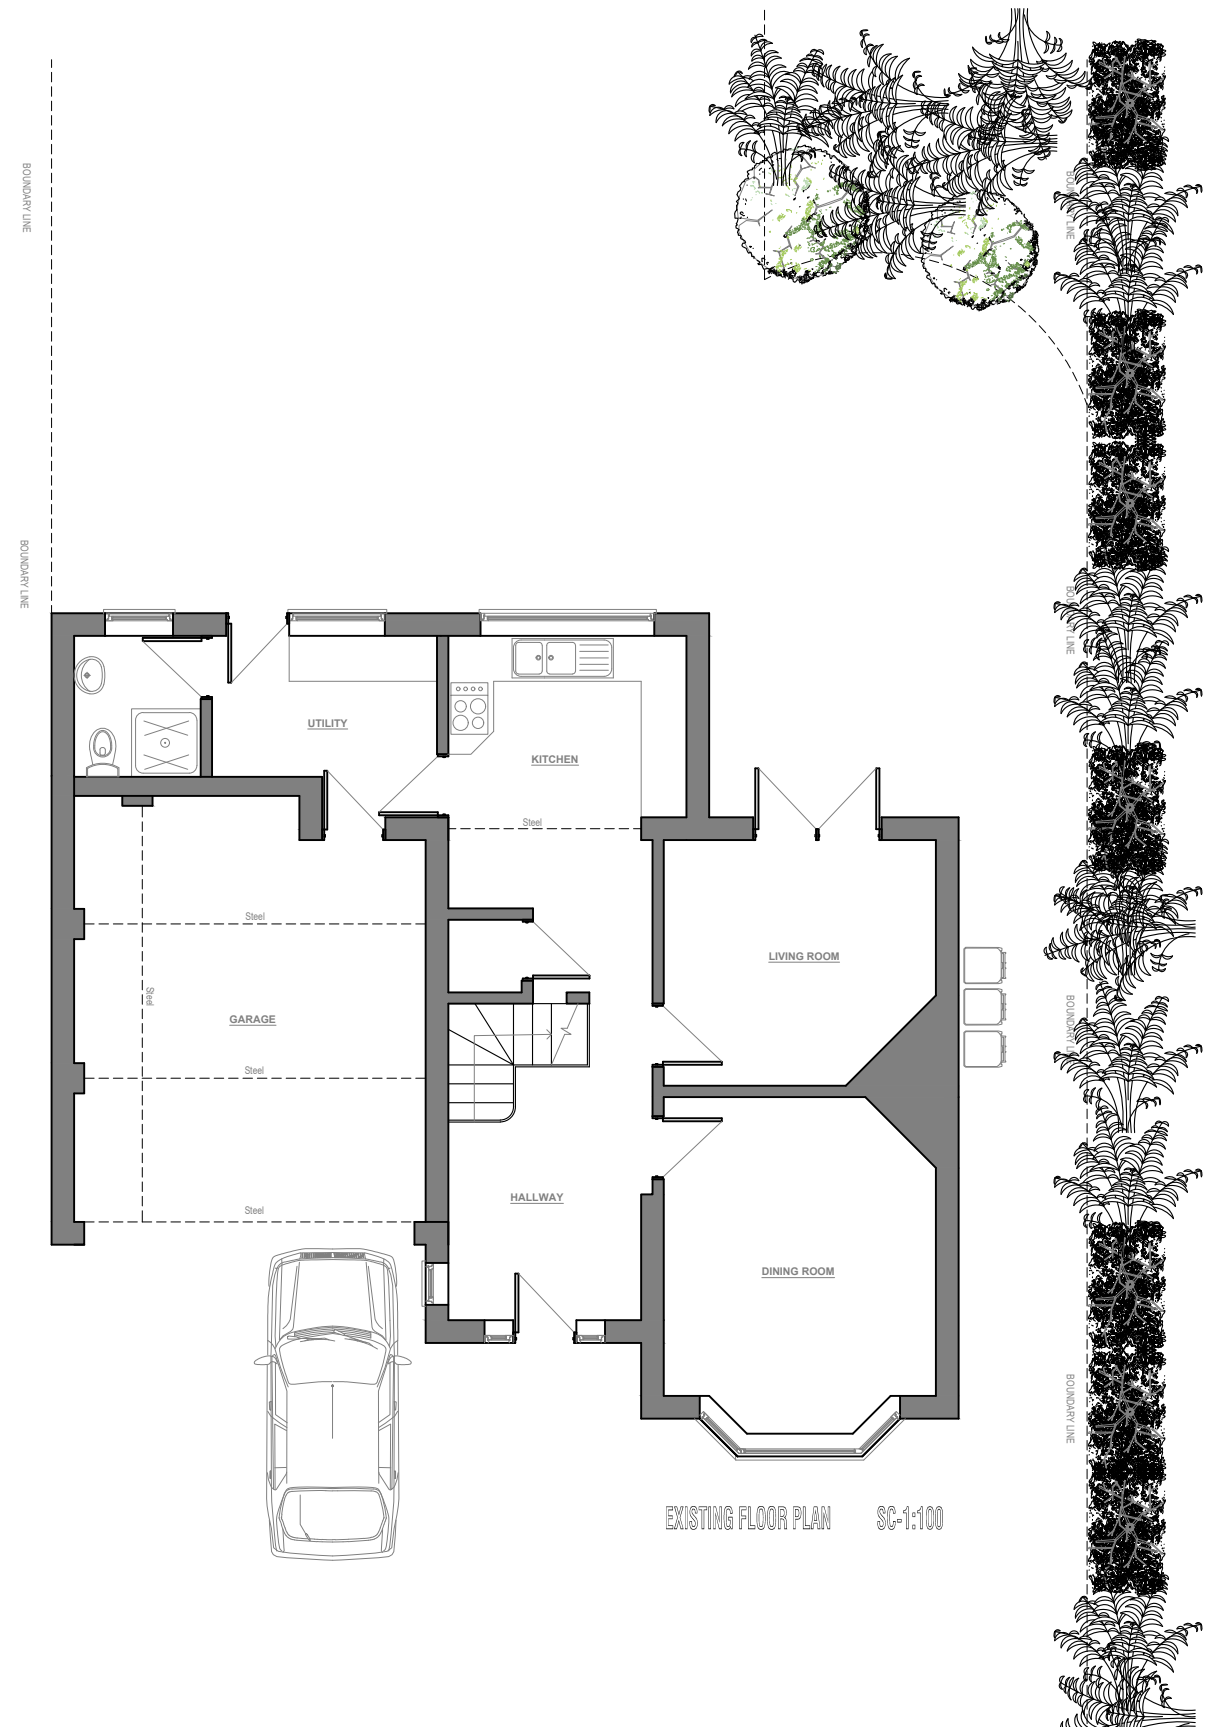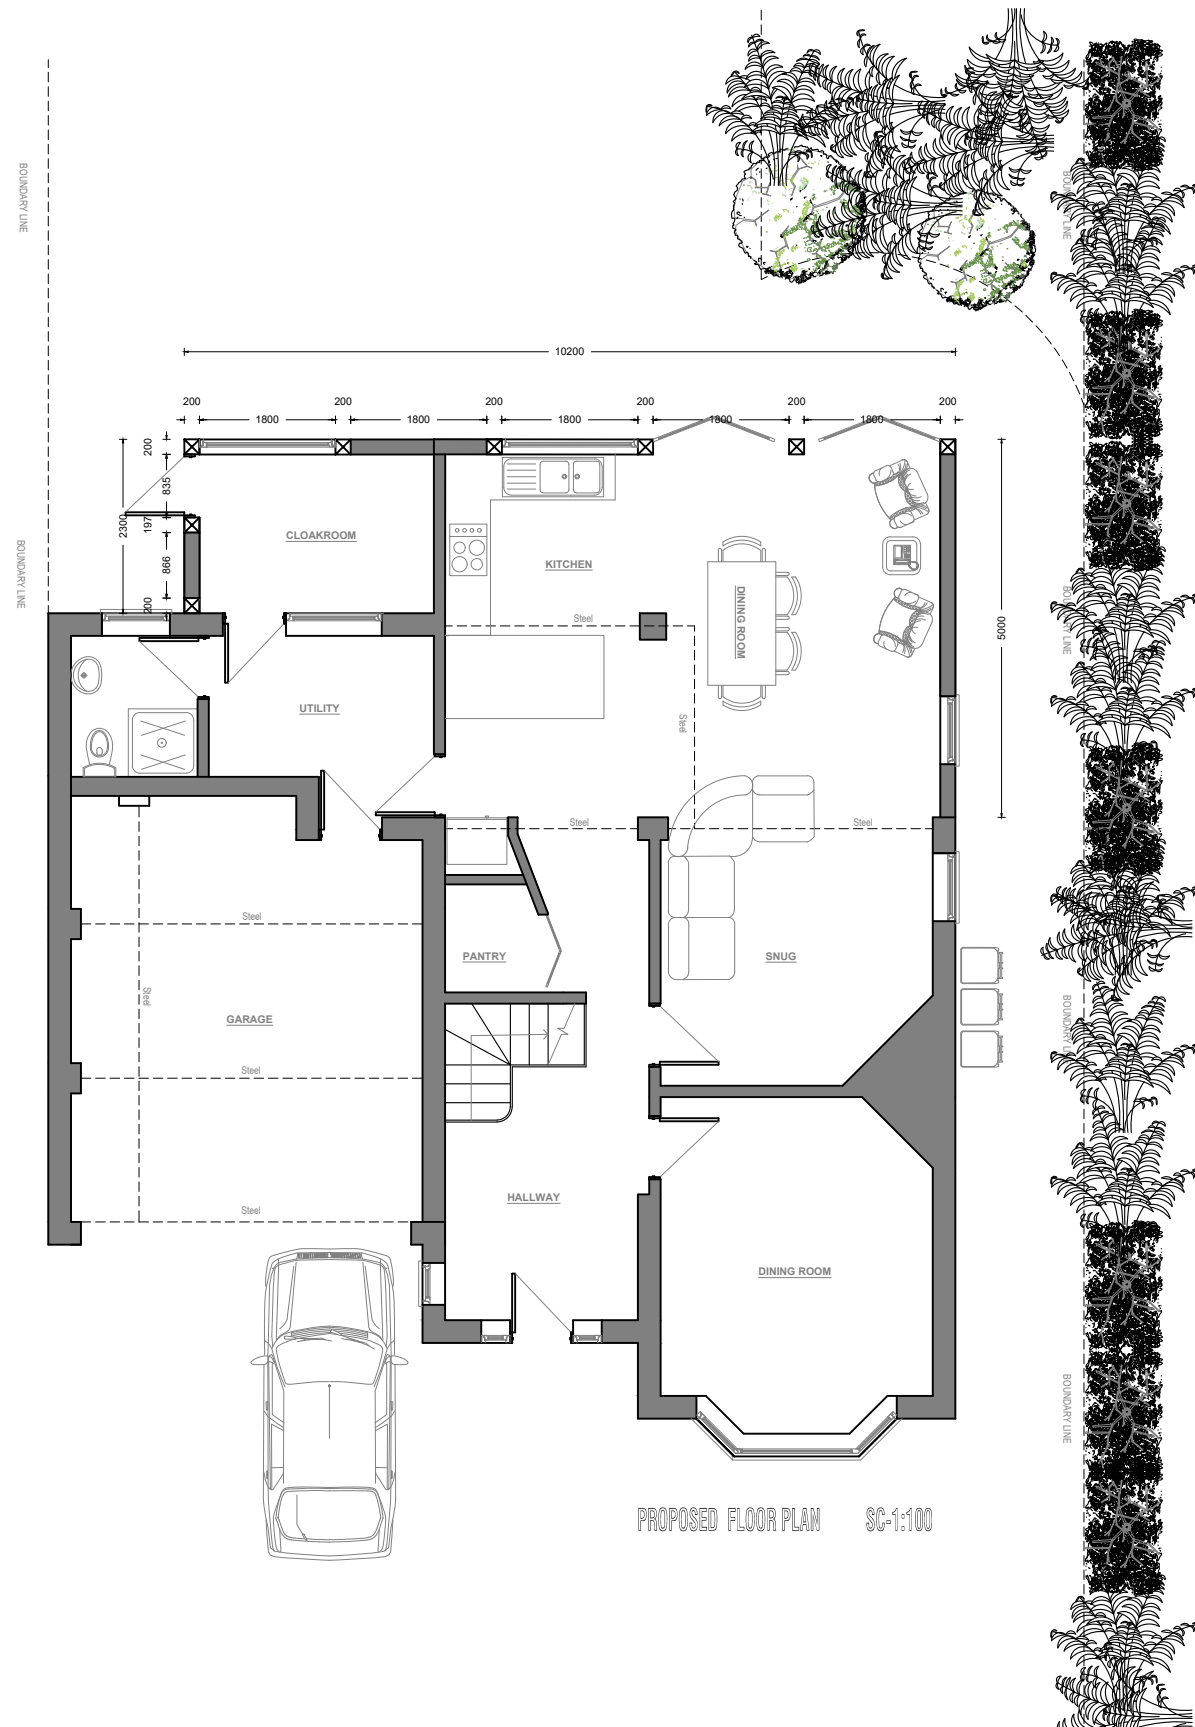

NOTES:

CLIENT NAME/ADDRESS:

Letchworth, SG61DR

DRAWING TITLE: Existing /Proposed Floor Plan

SCALE: 1:100 PAPER SIZE: A3 REV: A

PROJECT NUMBER: 070/FP/22 DATE: 11/8/22

DRAWN BY: David.S DESIGN STAGE: Planning