



# FOR PLANNING


Location  
**15 STATION WAY  
LETCWORTH**

Title  
**SITE LOCATION PLAN**

Scale	Drawn	Date
1:1250 @A4	GW	JUN 22
Drawing Number	Revision	
1310_YPUK_P001	P1	

THIS DRAWING IS FOR PLANNING PURPOSES ONLY

1:1250

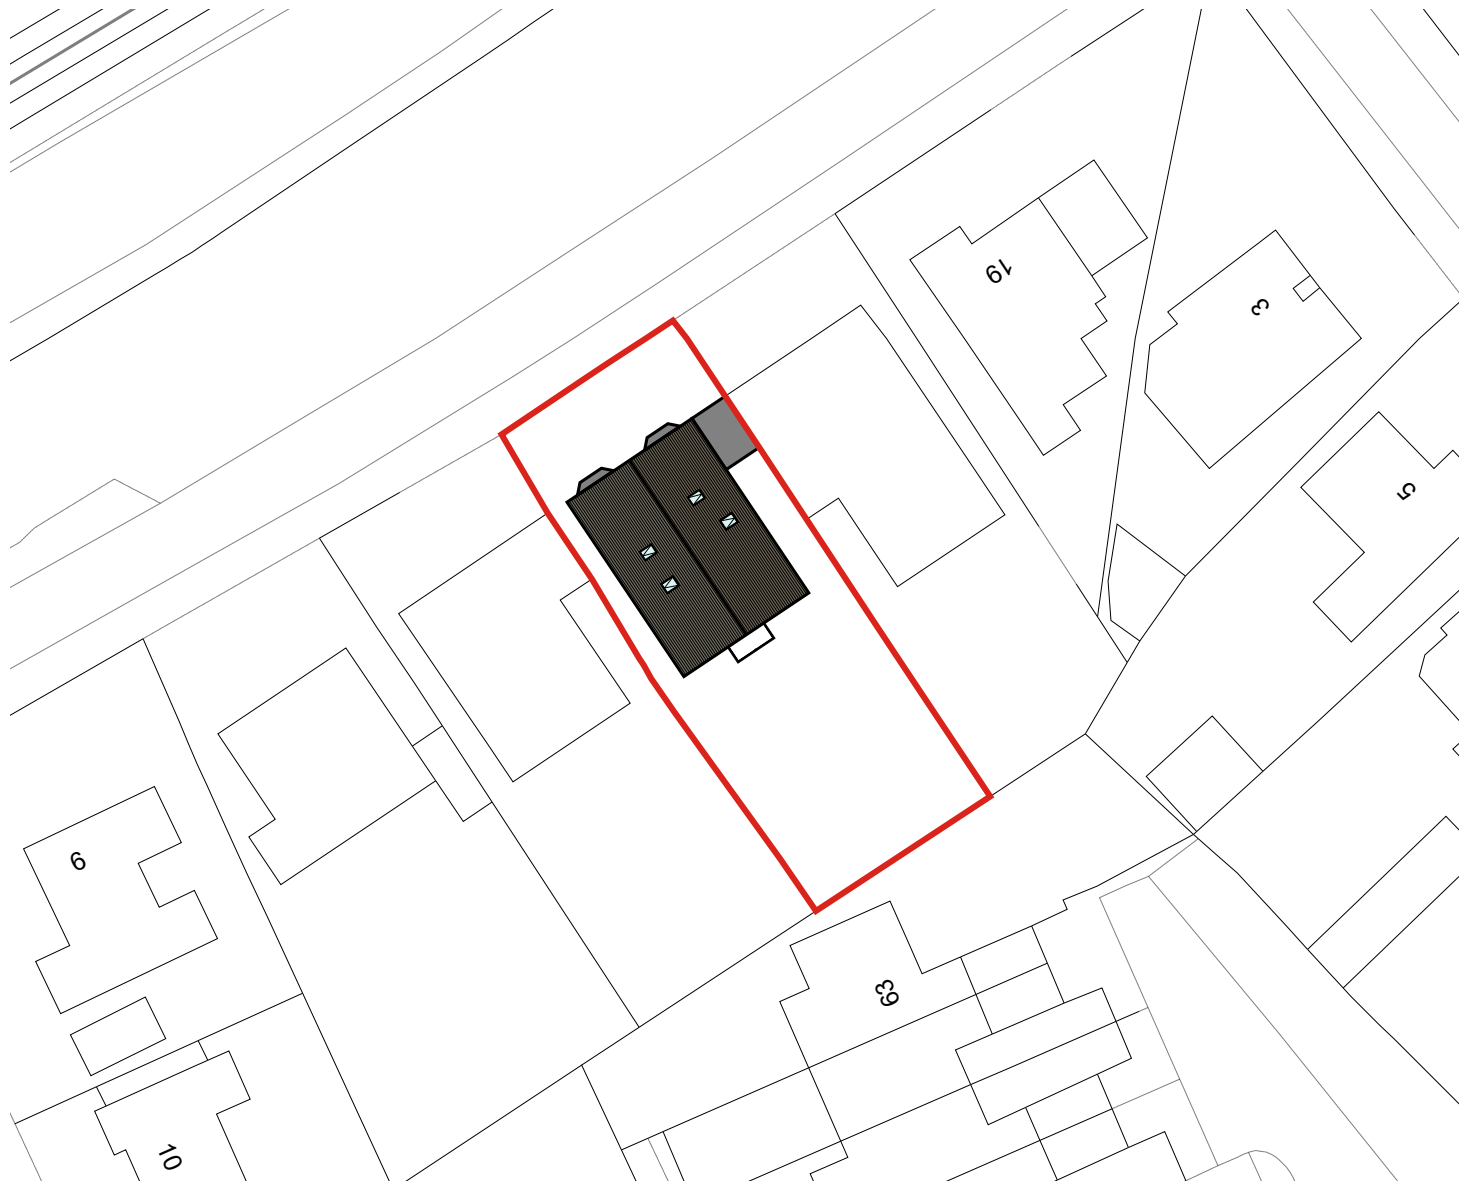

# FOR PLANNING


Location  
**15 STATION WAY  
LETCHWORTH**

Title  
**BLOCK PLAN**


Scale	Drawn	Date
1:500 @A4	GW	JUN 22
Drawing Number	Revision	
<b>1310_YPUK_P002</b>	<b>P1</b>	

THIS DRAWING IS FOR PLANNING PURPOSES ONLY


1:500

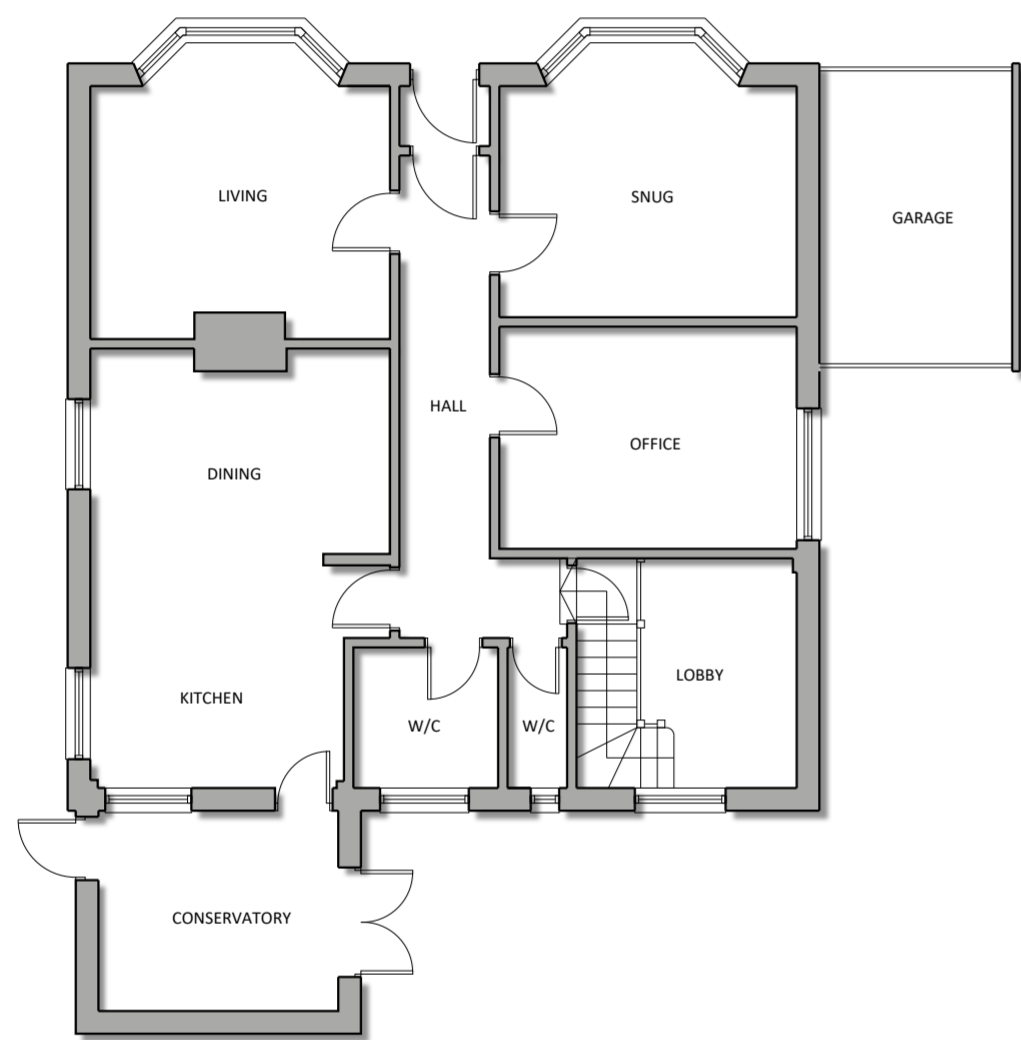

GROUND FLOOR PLAN

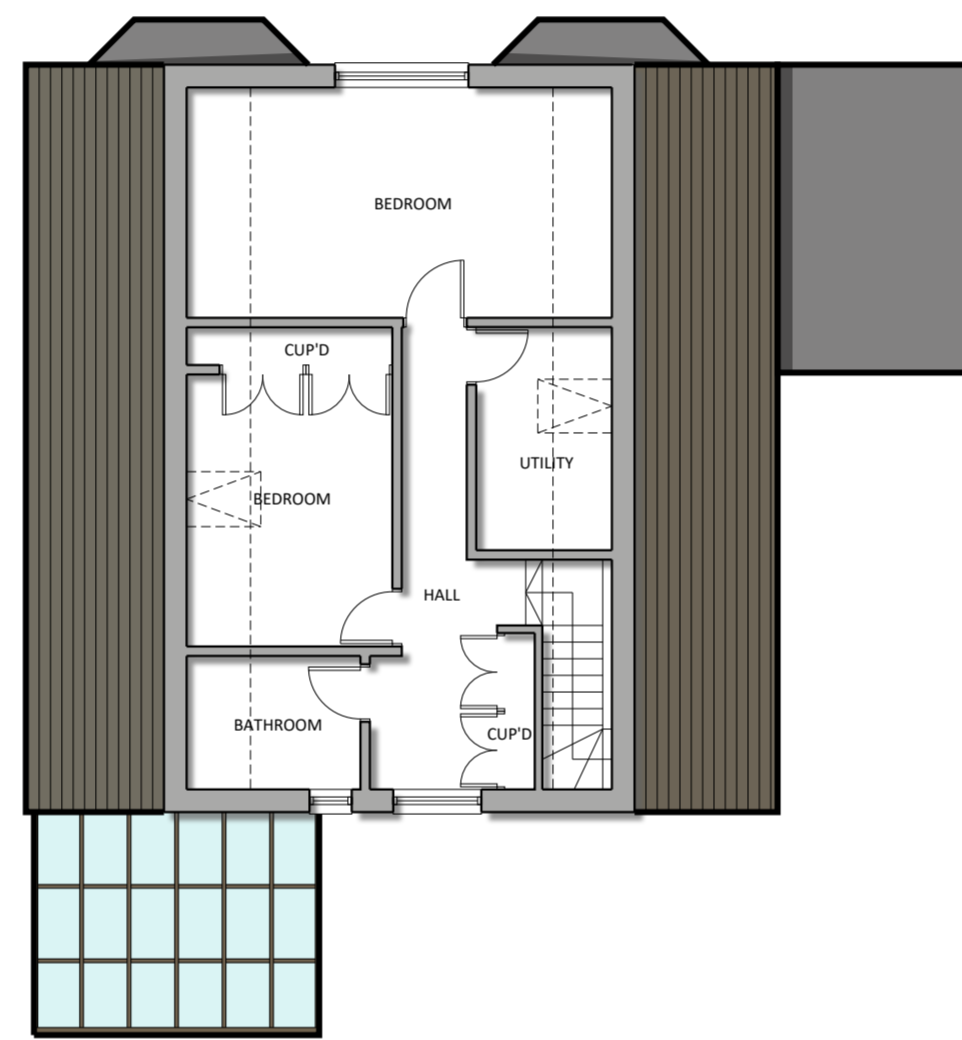

FIRST FLOOR PLAN

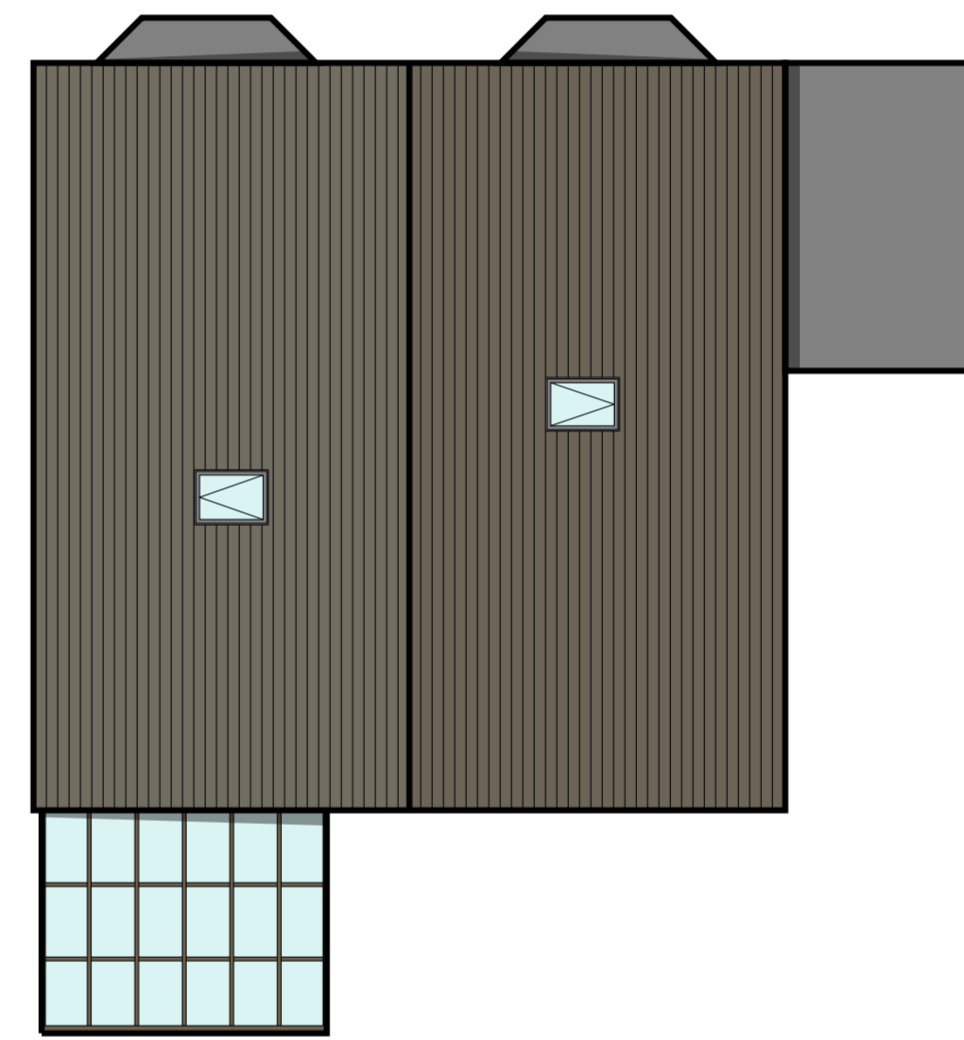

ROOF PLAN

# FOR PLANNING

Location  
 15 STATION WAY  
 LETCHWORTH


Title  
 EXISTING PLANS

Scale	Drawn	Date
1:100 @A2	GW	JUN 22
Drawing Number	Revision	
1310_YPUK_P003	P1	

THIS DRAWING IS FOR PLANNING PURPOSES ONLY




FRONT ELEVATION

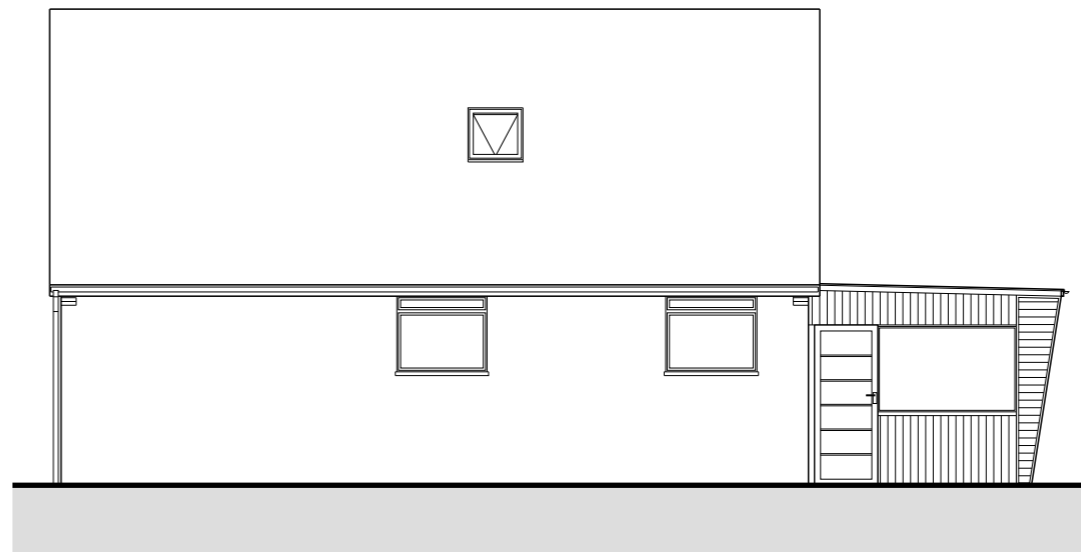

SIDE ELEVATION



REAR ELEVATION

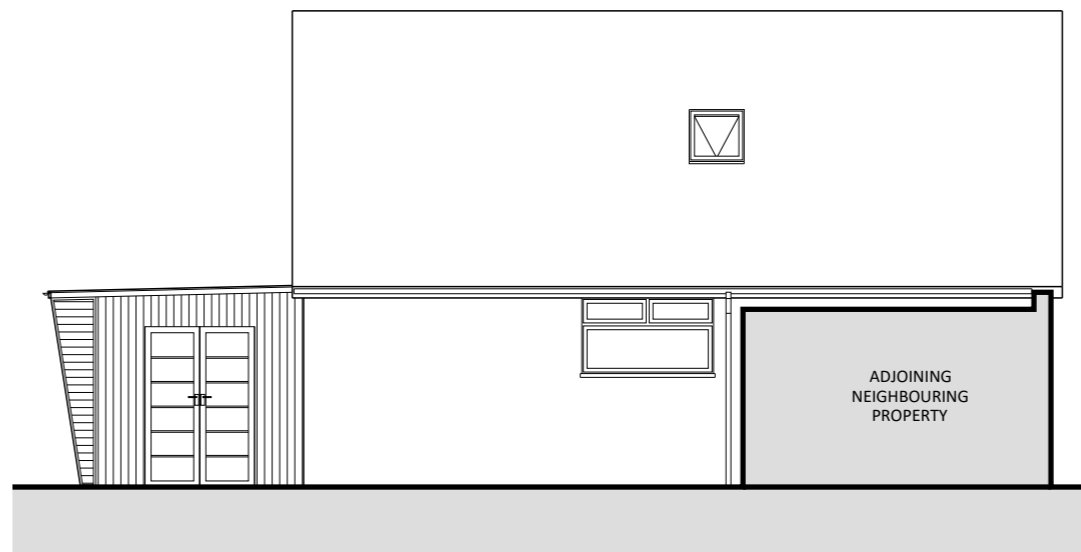

SIDE ELEVATION


## FOR PLANNING

Location  
15 STATION WAY  
LETCHWORTH


Title  
EXISTING ELEVATIONS

Scale	Drawn	Date
1:100 @A3	GW	JUN 22
Drawing Number	Revision	
1310_YPUK_P004	P1	


THIS DRAWING IS FOR PLANNING PURPOSES ONLY

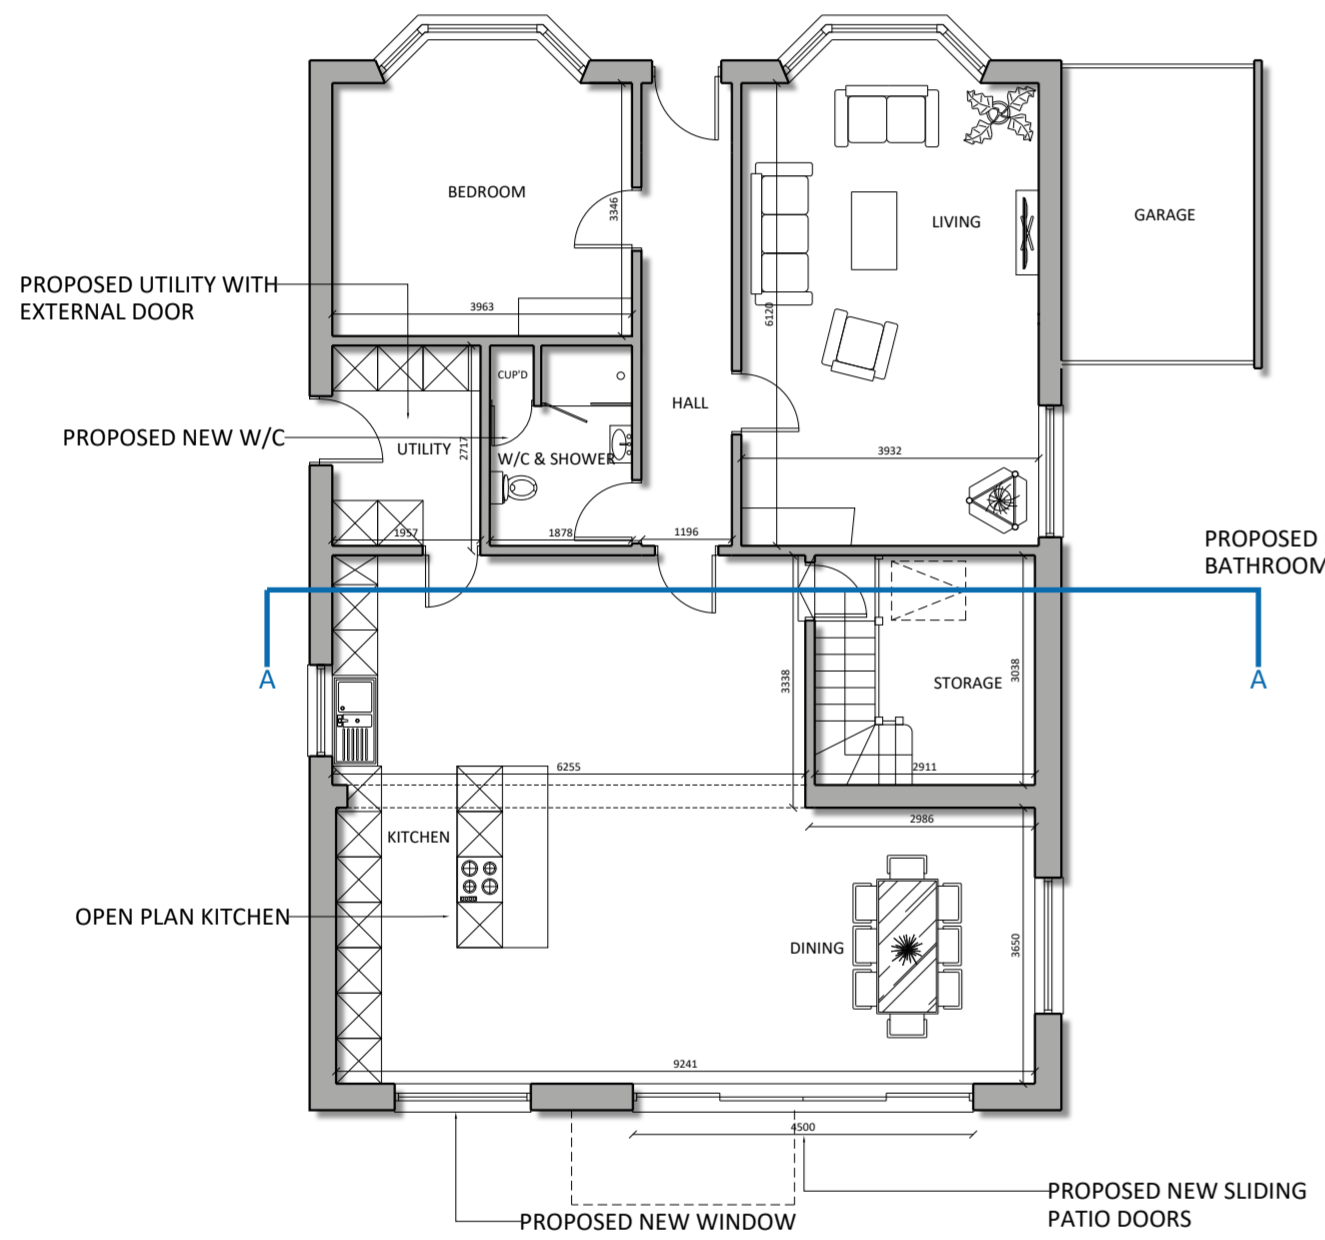

GROUND FLOOR PLAN

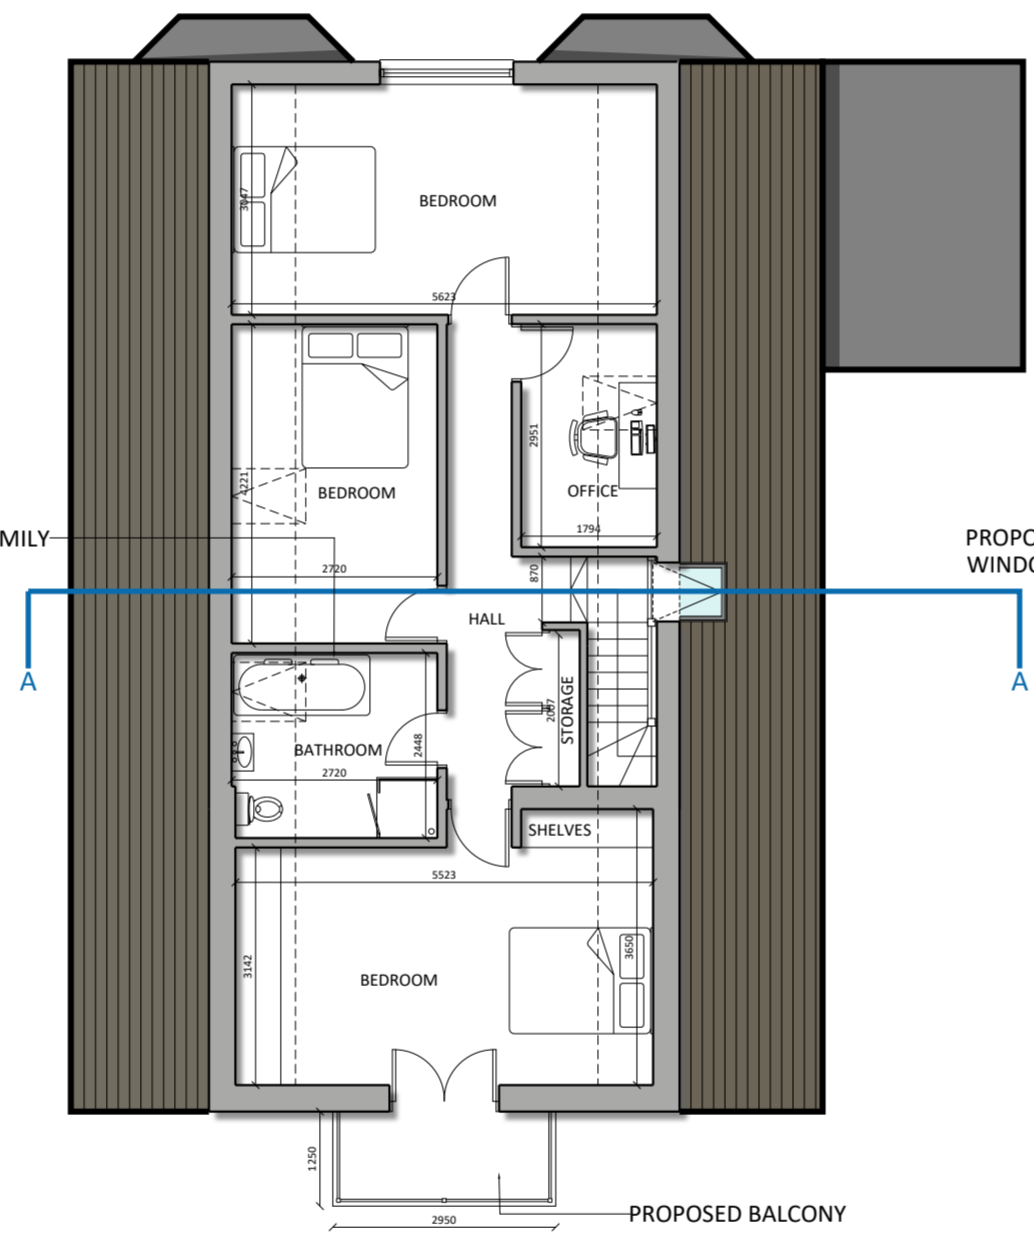

FIRST FLOOR PLAN

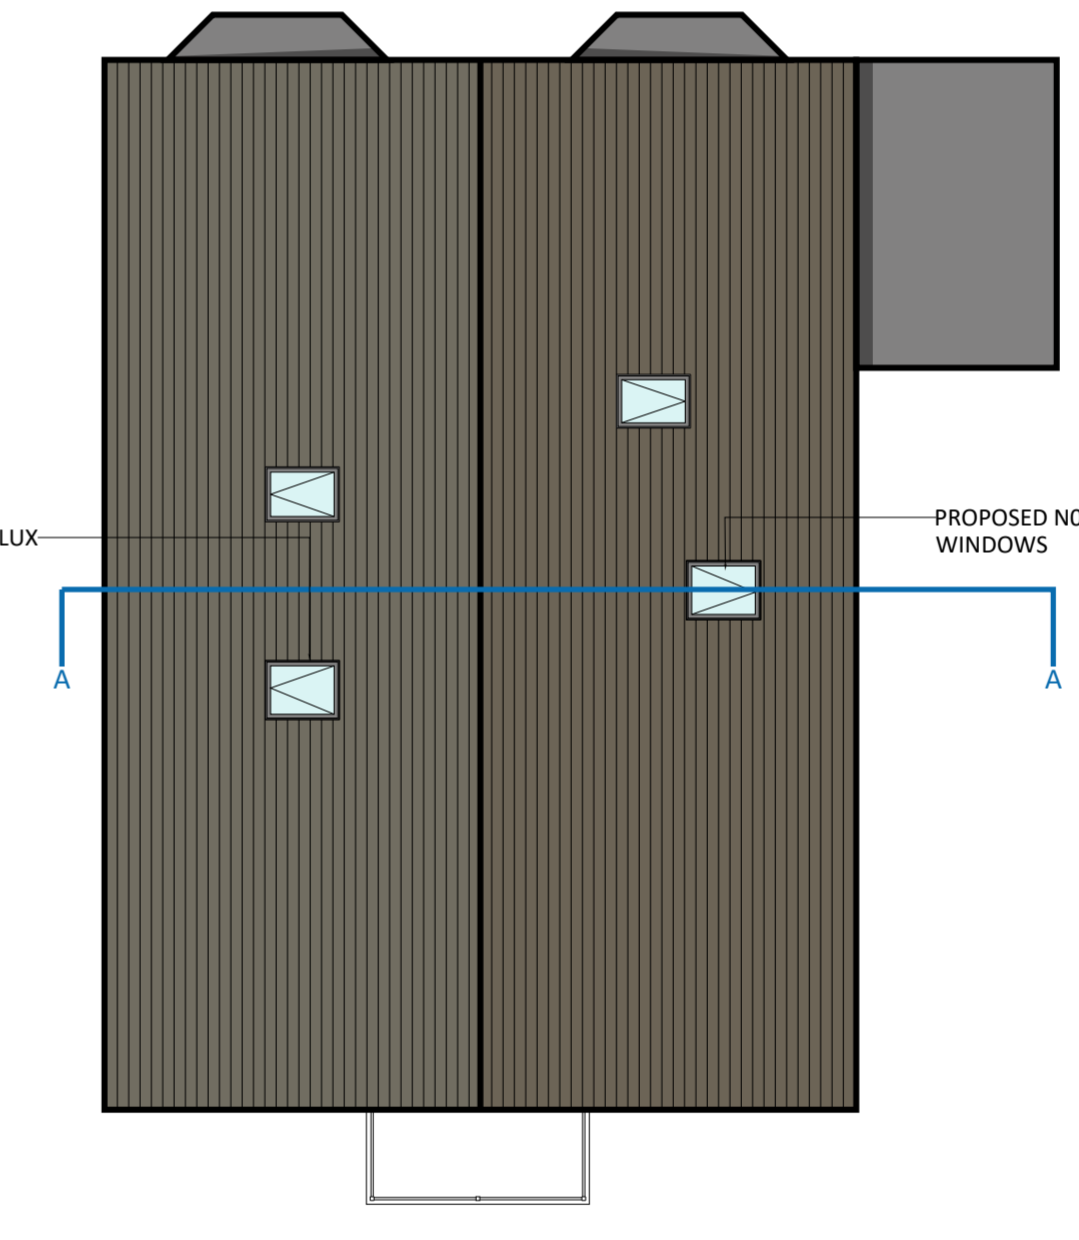

ROOF PLAN

# FOR PLANNING

Location  
**15 STATION WAY  
 LETCHWORTH**

Title  
**PROPOSED PLANS**


Scale 1:100 @A2	Drawn GW	Date JUN 22
Drawing Number 1310_YPUK_P005		Revision P1

THIS DRAWING IS FOR PLANNING PURPOSES ONLY




FRONT ELEVATION

PROPOSED FRONT DOOR

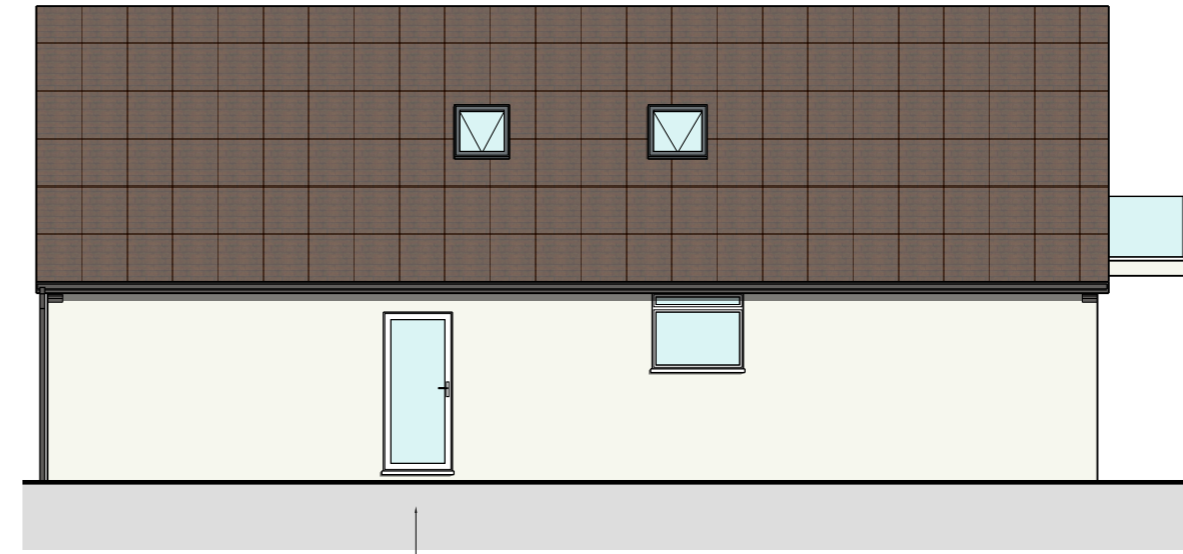

SIDE ELEVATION


PROPOSED NEW SIDE DOOR

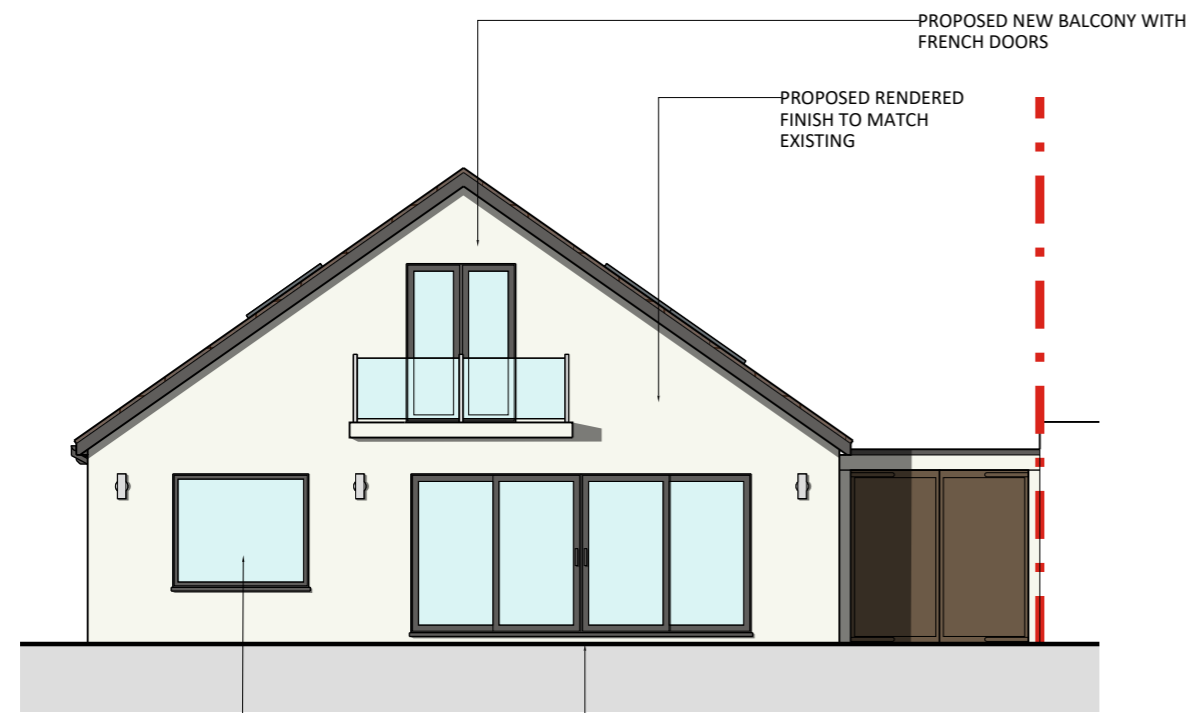

REAR ELEVATION

PROPOSED NEW WINDOW. GREY TO SUIT CONSERVATION STYLE

PROPOSED NEW SLIDING PATIO DOORS. GREY TO SUIT CONSERVATION STYLE

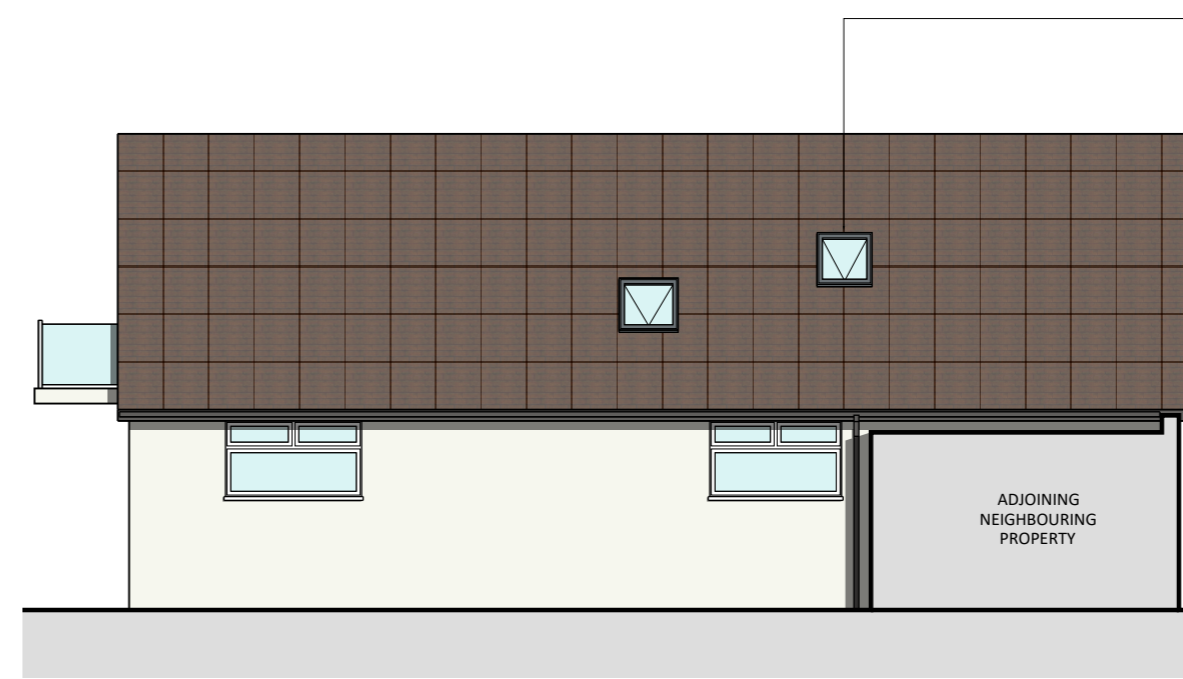

SIDE ELEVATION

PROPOSED NO.2 VELUX WINDOWS

# FOR PLANNING

Location  
15 STATION WAY  
LETCHWORTH

Title  
PROPOSED ELEVATIONS

Scale 1:100 @A3	Drawn GW	Date JUN 22
Drawing Number 1310_YPUK_P006	Revision P1	

THIS DRAWING IS FOR PLANNING PURPOSES ONLY

