





Scale bar 1:1250  
Location Plan

 


Scale bar 1:500  
Proposed Block Plan

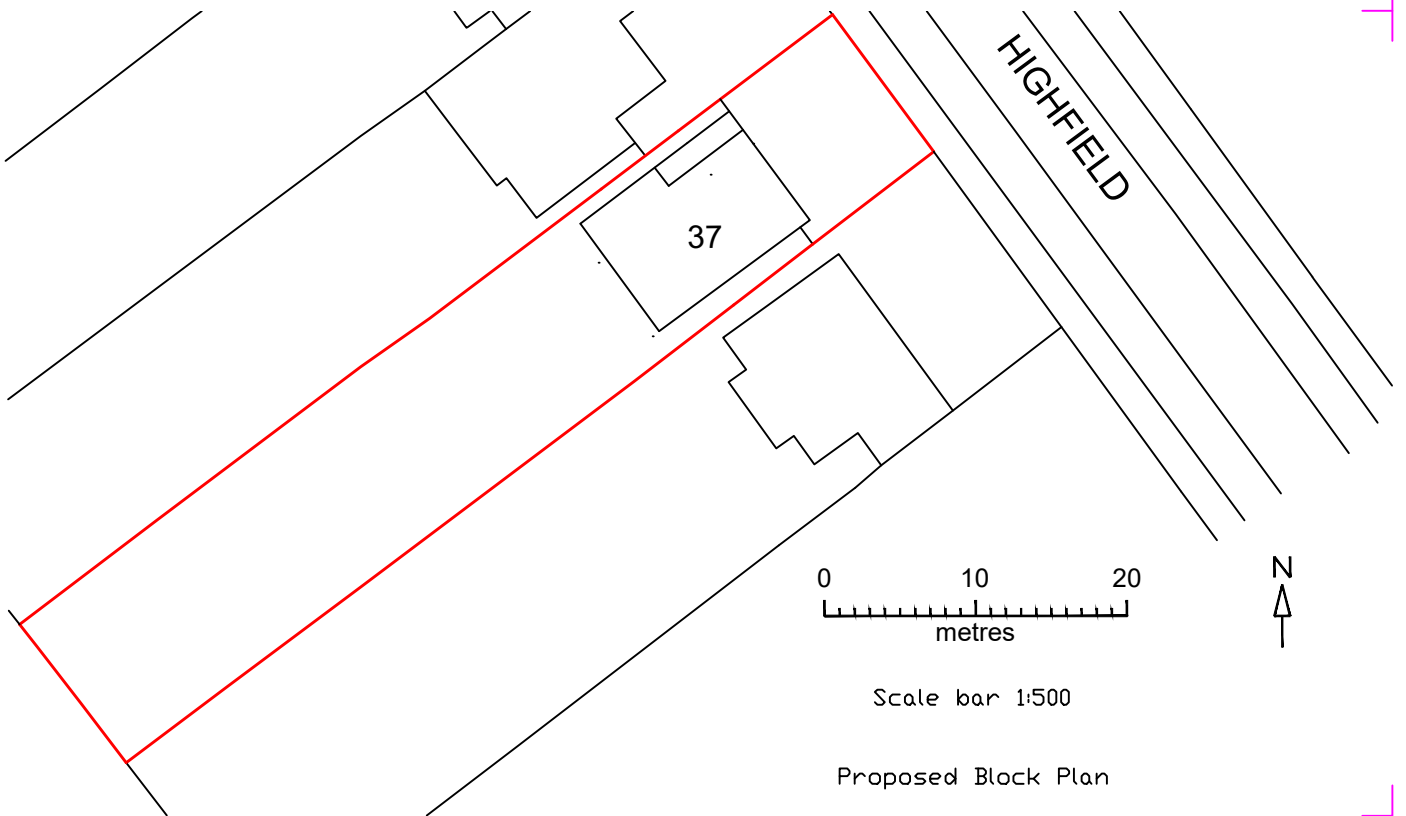


<p>37 Highfield, Letchworth Garden City</p>			
DATE	SCALE	DRAWN	CHK
08/22	Varies @A4	PMM	
DRAWING No			
AH		05	


Location and block plans

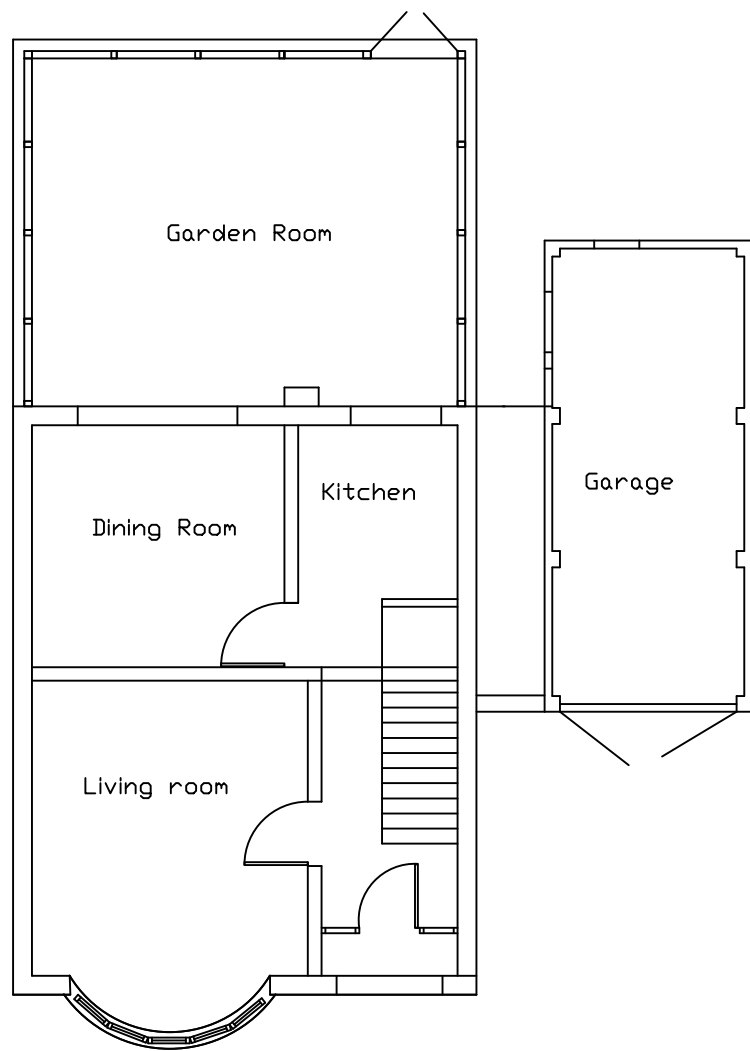


Existing ground floor plan

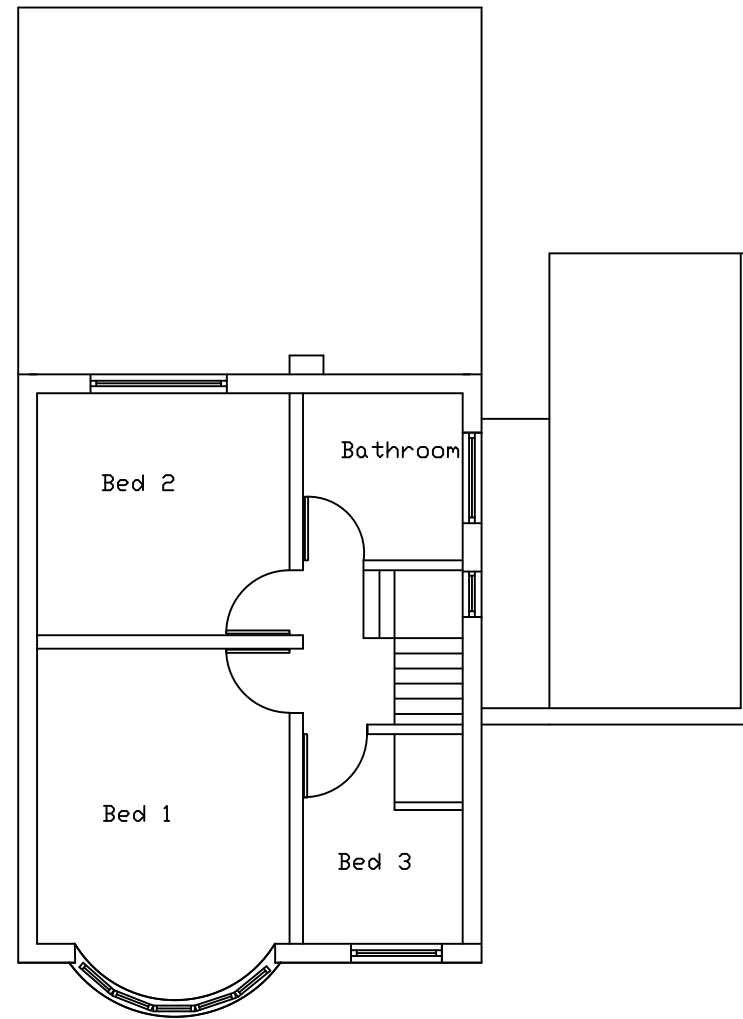

Existing first floor floor plan

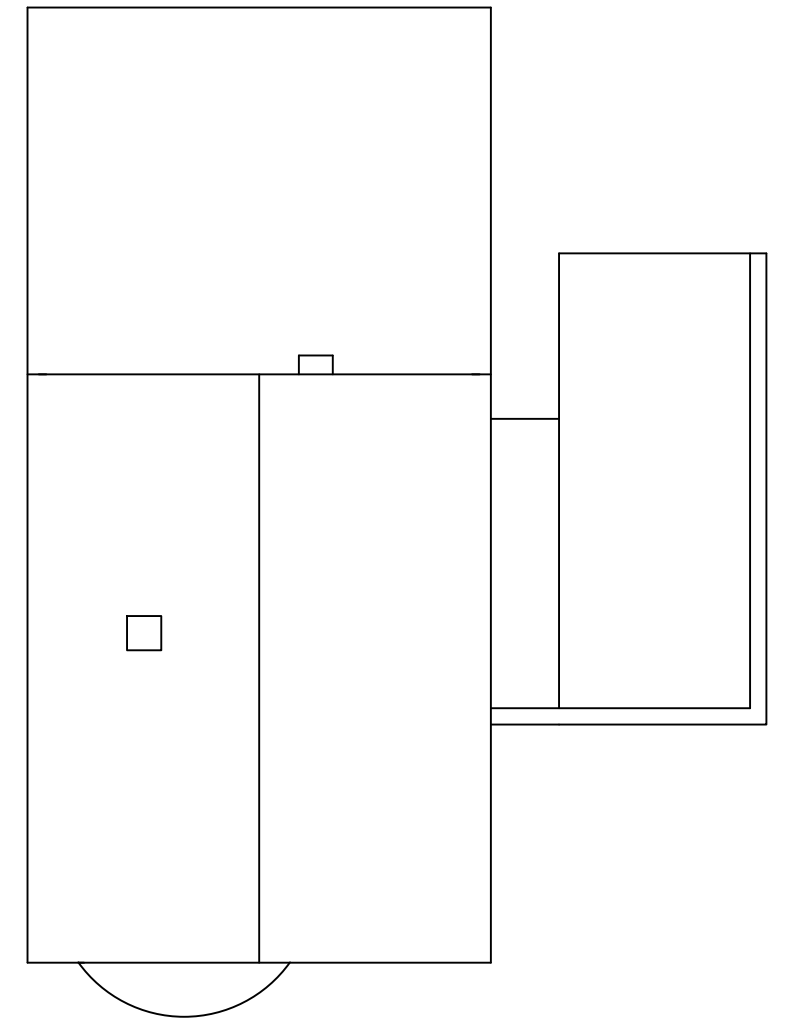

Existing Roof plan

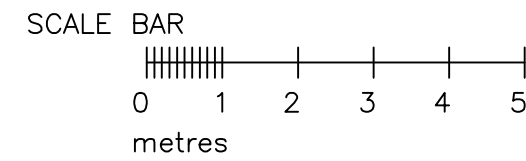


NOTES:


Report all discrepancies, errors and omissions  
Do not scale from this drawing.  
Verify all dimensions on site before commencing any work or preparing shop drawings.  
All materials, components and workmanship are to comply with all the relevant British Standards, Codes of Practice, and appropriate manufacturers recommendations that from time to time shall apply.  
For all specialist work, see relevant drawings.

This drawing and design are copyright of [REDACTED]

Rev	Date	Description	Name	[REDACTED]	[REDACTED]																
				<table border="1"> <tr> <td colspan="2">PROJECT</td> <td colspan="3">37 Highfield, Letchworth</td> </tr> <tr> <td>DATE</td> <td>July 2022</td> <td>SCALE</td> <td>1:100 @A3</td> <td>DRAWN</td> <td>PMM</td> </tr> <tr> <td colspan="2">DRAWING NO</td> <td colspan="3">AH   01</td> </tr> </table>		PROJECT		37 Highfield, Letchworth			DATE	July 2022	SCALE	1:100 @A3	DRAWN	PMM	DRAWING NO		AH   01		
PROJECT		37 Highfield, Letchworth																			
DATE	July 2022	SCALE	1:100 @A3	DRAWN	PMM																
DRAWING NO		AH   01																			
				<table border="1"> <tr> <td colspan="2">TITLE</td> <td colspan="3">Existing floor plans</td> </tr> </table>		TITLE		Existing floor plans													
TITLE		Existing floor plans																			

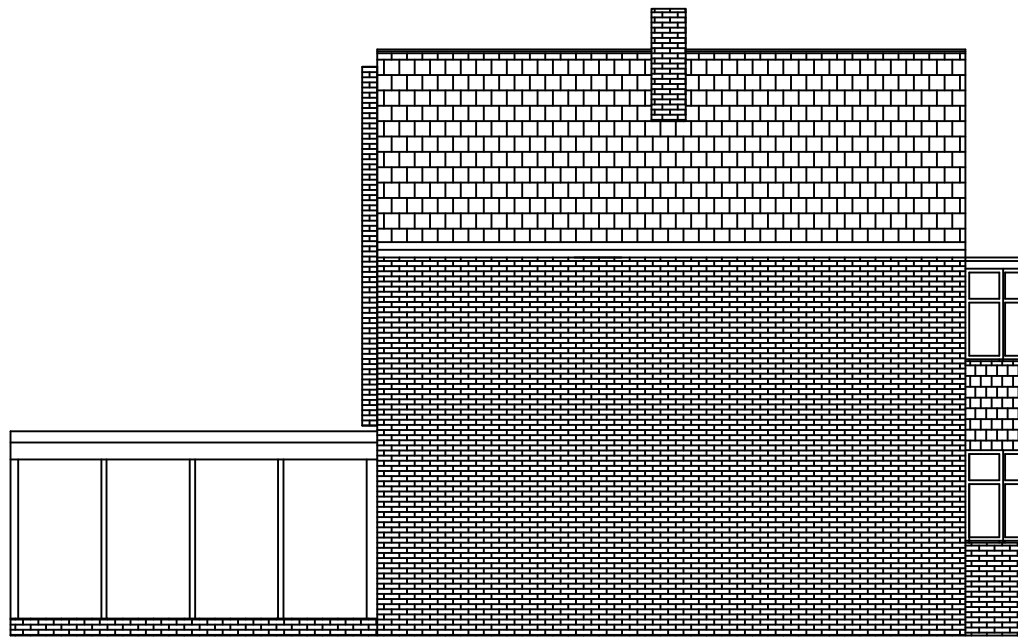

Existing front elevation

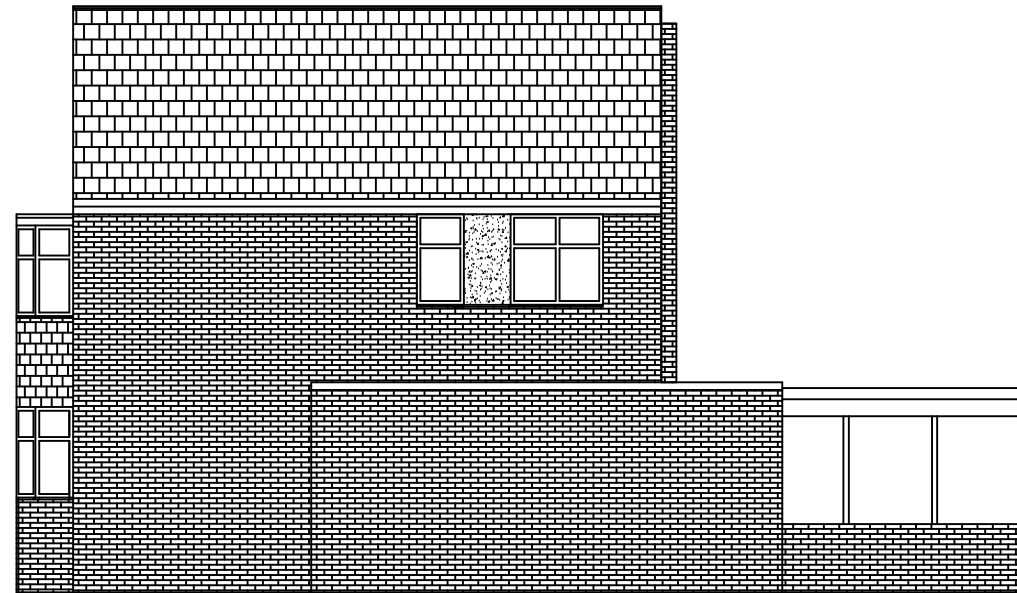

Existing front elevation




Existing rear elevation



Existing front elevation

SCALE BAR

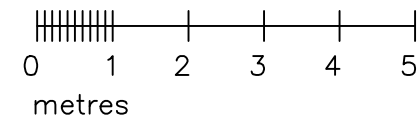


NOTES:

Report all discrepancies, errors and omissions  
 Do not scale from this drawing.  
 Verify all dimensions on site before commencing any work or preparing shop drawings.  
 All materials, components and workmanship are to comply with all the relevant British Standards, Codes of Practice, and appropriate manufacturers recommendations that from time to time shall apply.  
 For all specialist work, see relevant drawings.



This drawing and design are copyright of [REDACTED]

Rev	Date	Description	Name	[REDACTED]	[REDACTED]																					
				<table border="1"> <tr> <td colspan="5">PROJECT 37 Highfield, Letchworth Garden City</td> </tr> <tr> <td>DATE</td> <td>July 2022</td> <td>SCALE</td> <td>1:100 @A3</td> <td>DRAWN</td> <td>PMM</td> </tr> <tr> <td colspan="5">DRAWING NO</td> </tr> <tr> <td colspan="5" style="text-align: center;">AH   02</td> </tr> </table>		PROJECT 37 Highfield, Letchworth Garden City					DATE	July 2022	SCALE	1:100 @A3	DRAWN	PMM	DRAWING NO					AH   02				
PROJECT 37 Highfield, Letchworth Garden City																										
DATE	July 2022	SCALE	1:100 @A3	DRAWN	PMM																					
DRAWING NO																										
AH   02																										


Existing elevations

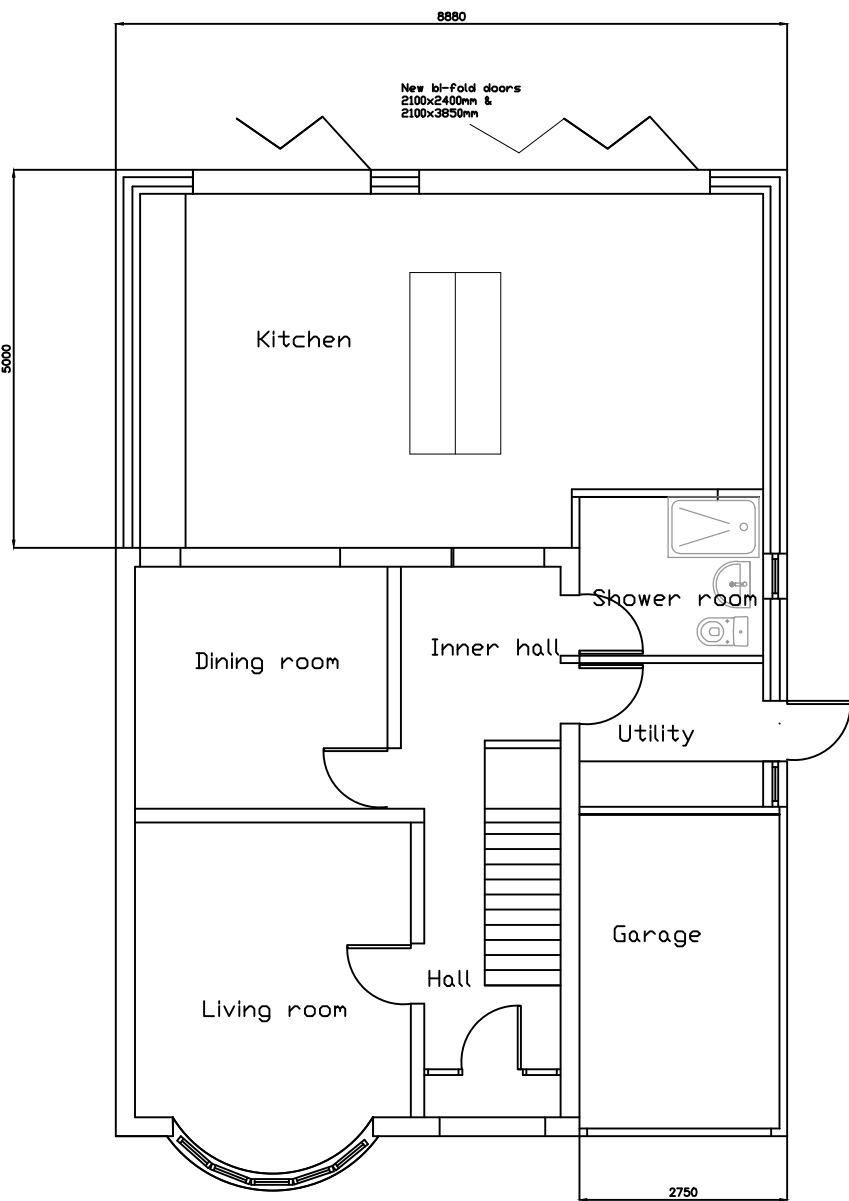

Proposed ground floor plan

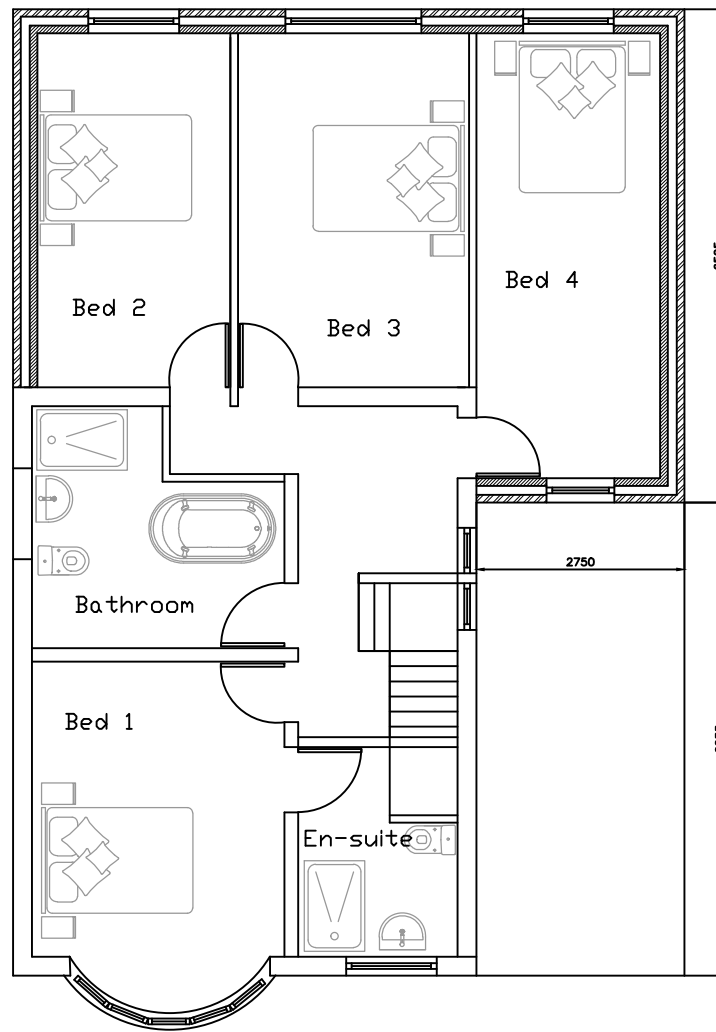 

Proposed first floor plan

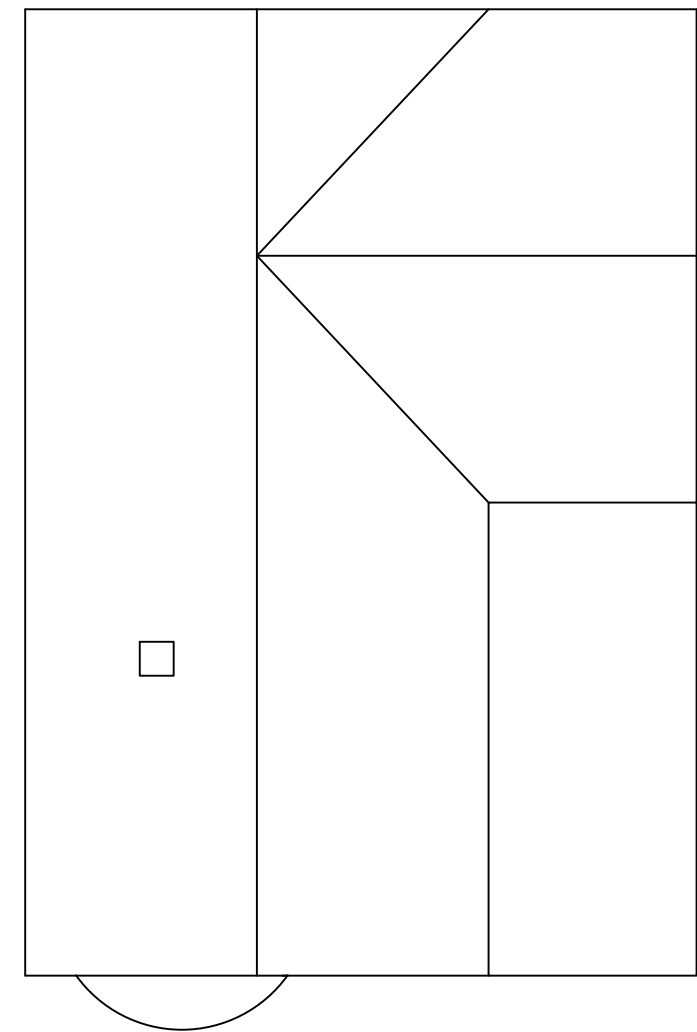

Proposed roof plan

NOTES:


Report all discrepancies, errors and omissions  
 Do not scale from this drawing.  
 Verify all dimensions on site before commencing any work or preparing shop drawings.  
 All materials, components and workmanship are to comply with all the relevant British Standards, Codes of Practice, and appropriate manufacturers recommendations that from time to time shall apply.  
 For all specialist work, see relevant drawings.

This drawing and design are copyright of [REDACTED]


Rev	Date	Description	Name
			[REDACTED]

[REDACTED]			
PROJECT: 37 Highfield, Letchworth			
DATE: June 2022	SCALE: 1:100 @A3	DRAWN: PMM	CHK: [REDACTED]
DRAWING NO: AH   03			

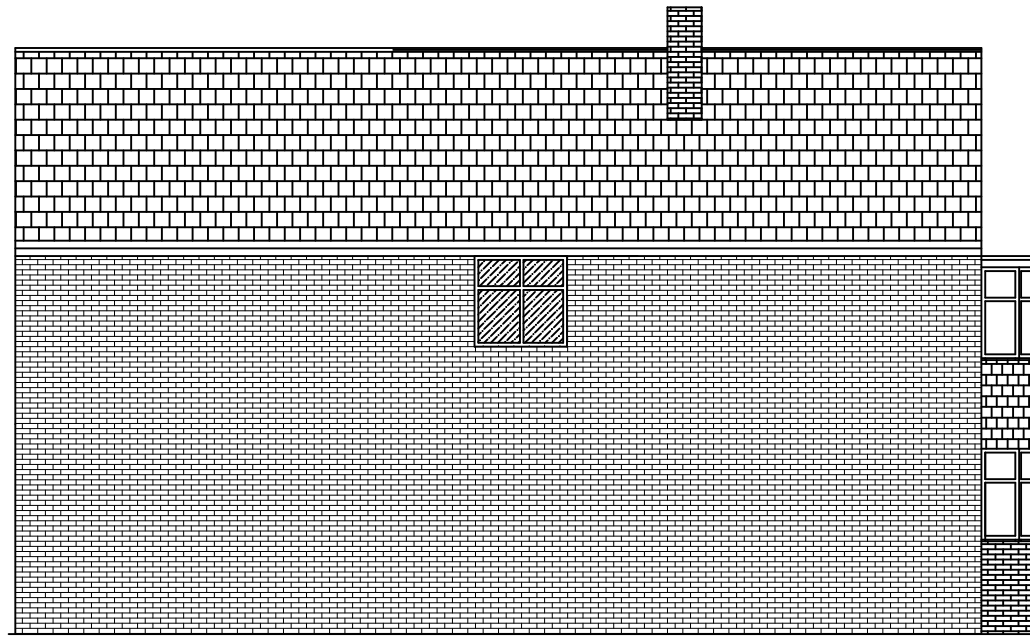

Proposed left flank elevation

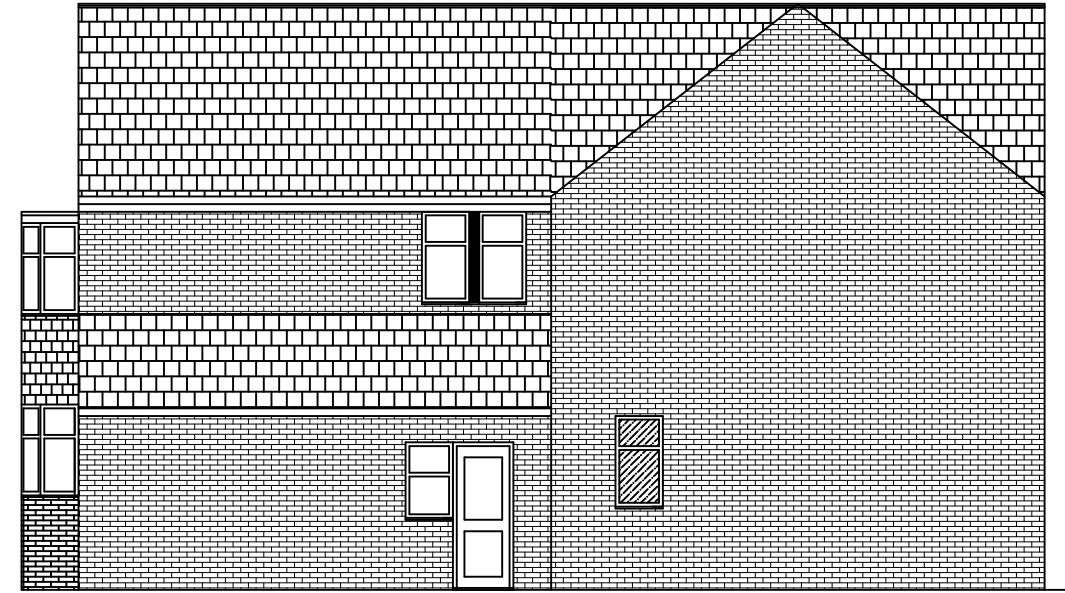

Proposed right flank elevation




Proposed rear elevation



Proposed front elevation

SCALE BAR

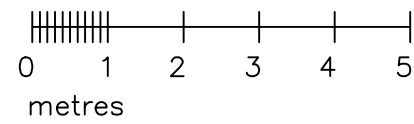

NOTES:

Report all discrepancies, errors and omissions  
 Do not scale from this drawing.  
 Verify all dimensions on site before commencing any work or preparing shop drawings.  
 All materials, components and workmanship are to comply with all the relevant British Standards, Codes of Practice, and appropriate manufacturers recommendations that from time to time shall apply.  
 For all specialist work, see relevant drawings.

This drawing and design are copyright of [redacted]

Rev	Date	Description	Name

[redacted]		PROJECT 37 Highfield, Letchworth Garden City	
TITLE Proposed elevations	DATE July 2022	SCALE 1:100 @A3	DRAWN PMM
DRAWING NO. <b>AH   04</b>		CHK	