



Existing ground floor plan



Existing first floor plan (unaltered)

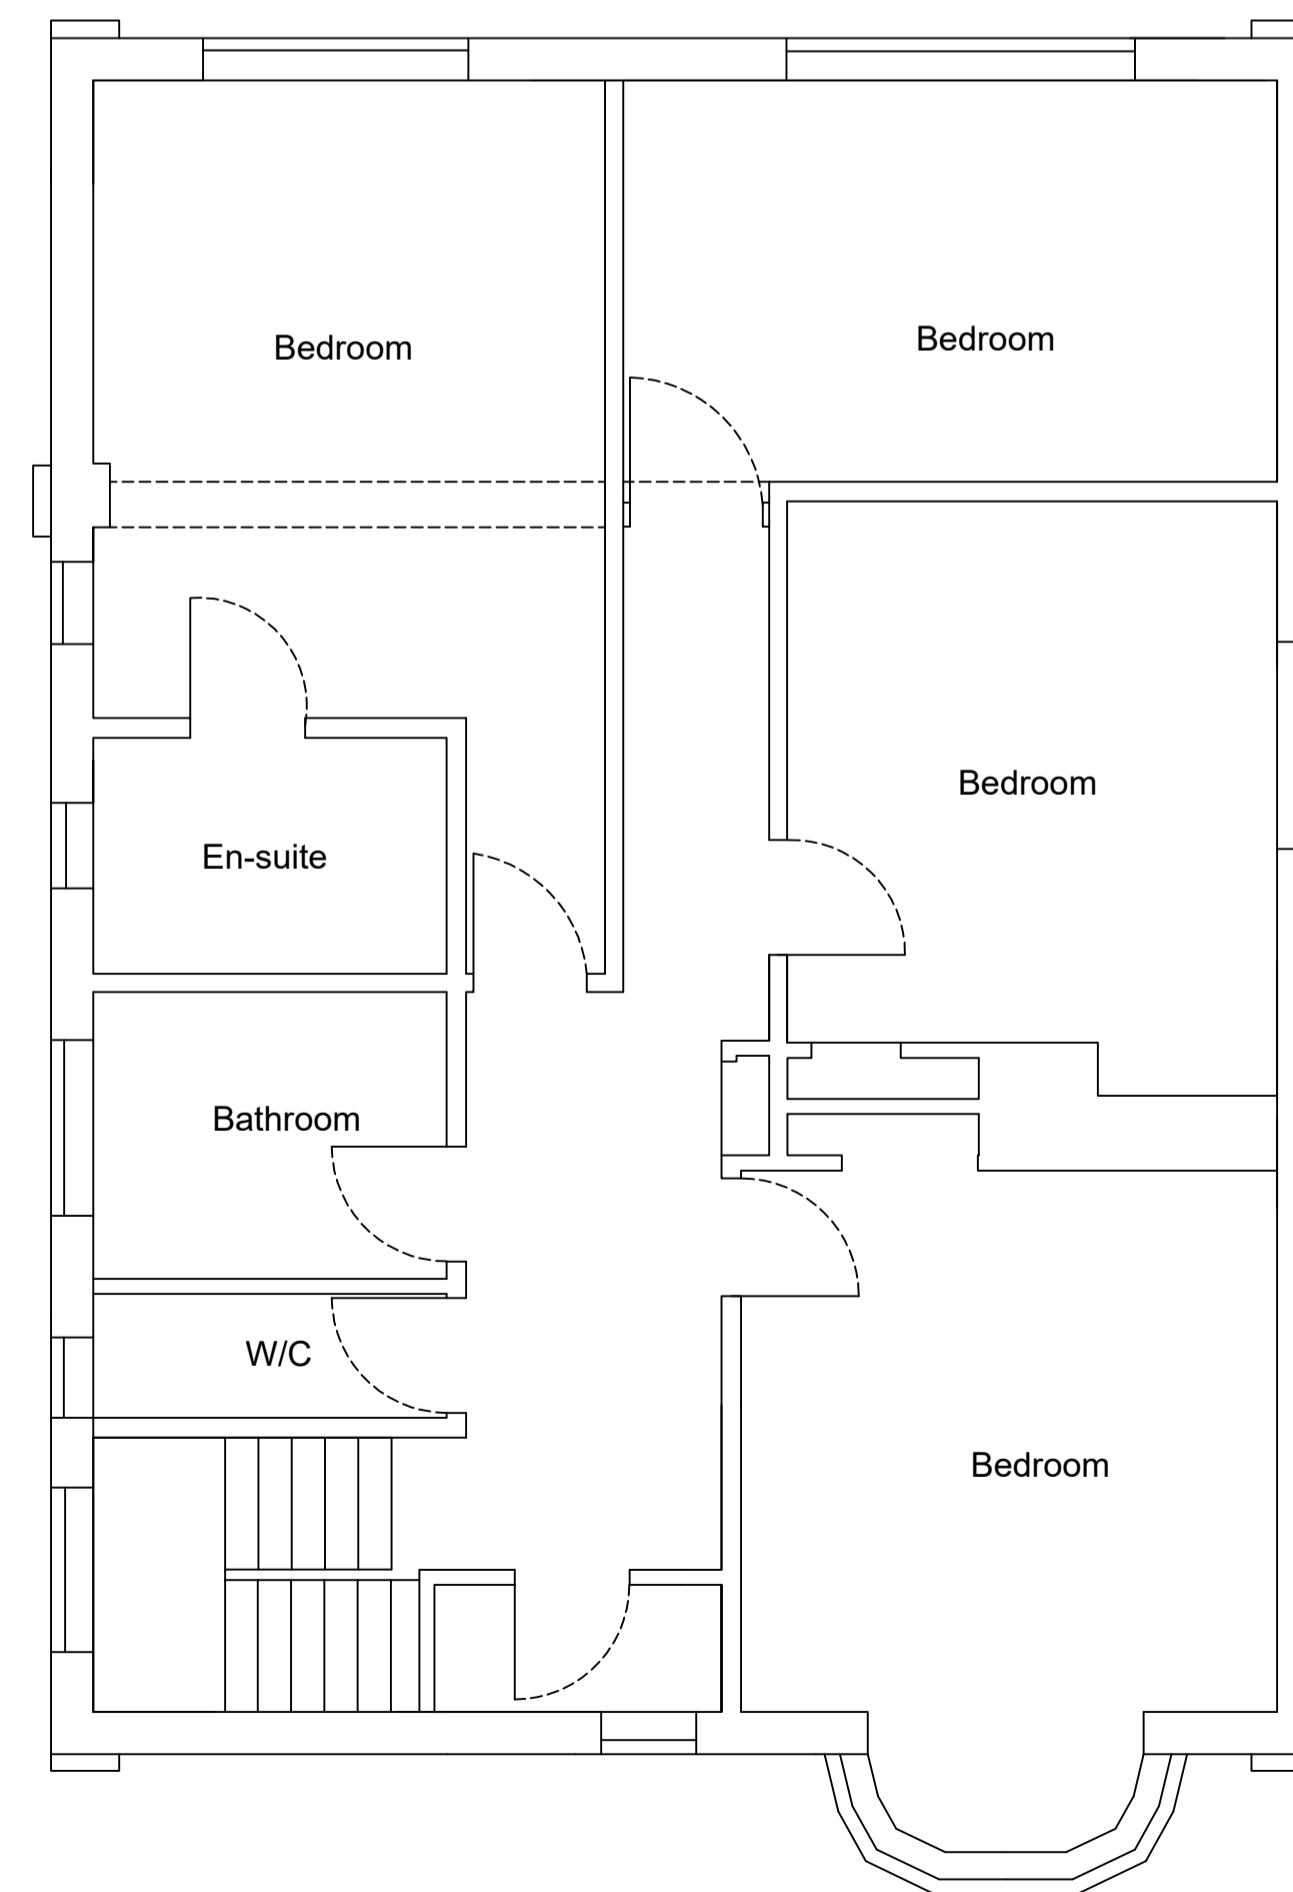

Location Plan

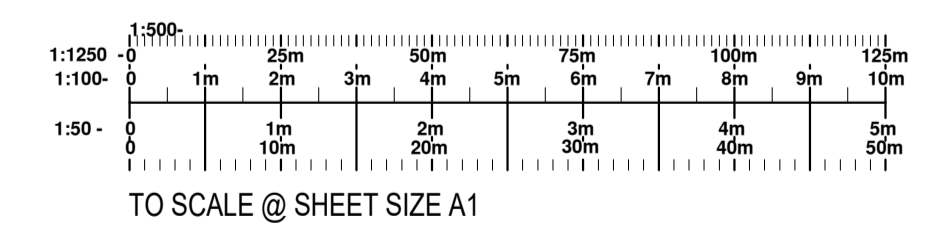

REVISION	DESCRIPTION	DATE	
DATE	CLIENT/PROJECT		
SCALE	122 West View, Letchworth		
DRAWING STATUS	DRAWING TITLE		
CONSTRUCTION	Floor plans		
NO UNAUTHORISED PRINTING OR DIGITAL SCANNING ALLOWED © COPYRIGHT 2020			Ref: 119 01A



Existing front elevation




Existing side elevation



Existing Rear elevation




Existing side elevation

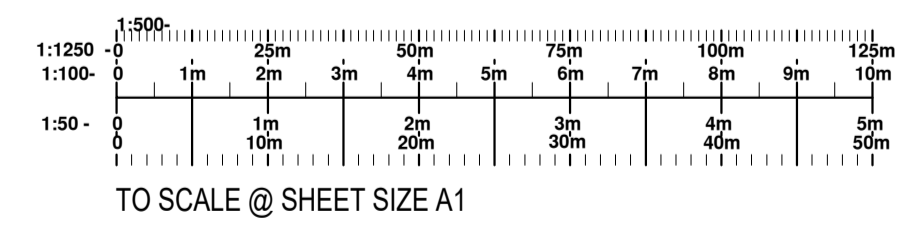


REVISION	DESCRIPTION	DATE
DATE	CLIENT/PROJECT	
SCALE	122 West View, Letchworth	
DRAWING STATUS	DRAWING TITLE	
CONSTRUCTION	Floor plans	
NO UNAUTHORISED PRINTING OR DIGITAL SCANNING ALLOWED © COPYRIGHT 2020		Ref: 119 01B




REVISION	DESCRIPTION	DATE
DATE	CLIENT/PROJECT	
SCALE	122 West View, Letchworth	
1:200 A1 Print		
DRAWING STATUS	DRAWING TITLE	
CONSTRUCTION	Block plan	
NO UNAUTHORISED PRINTING OR DIGITAL SCANNING ALLOWED © COPYRIGHT 2020		
	Ref: 119	01E

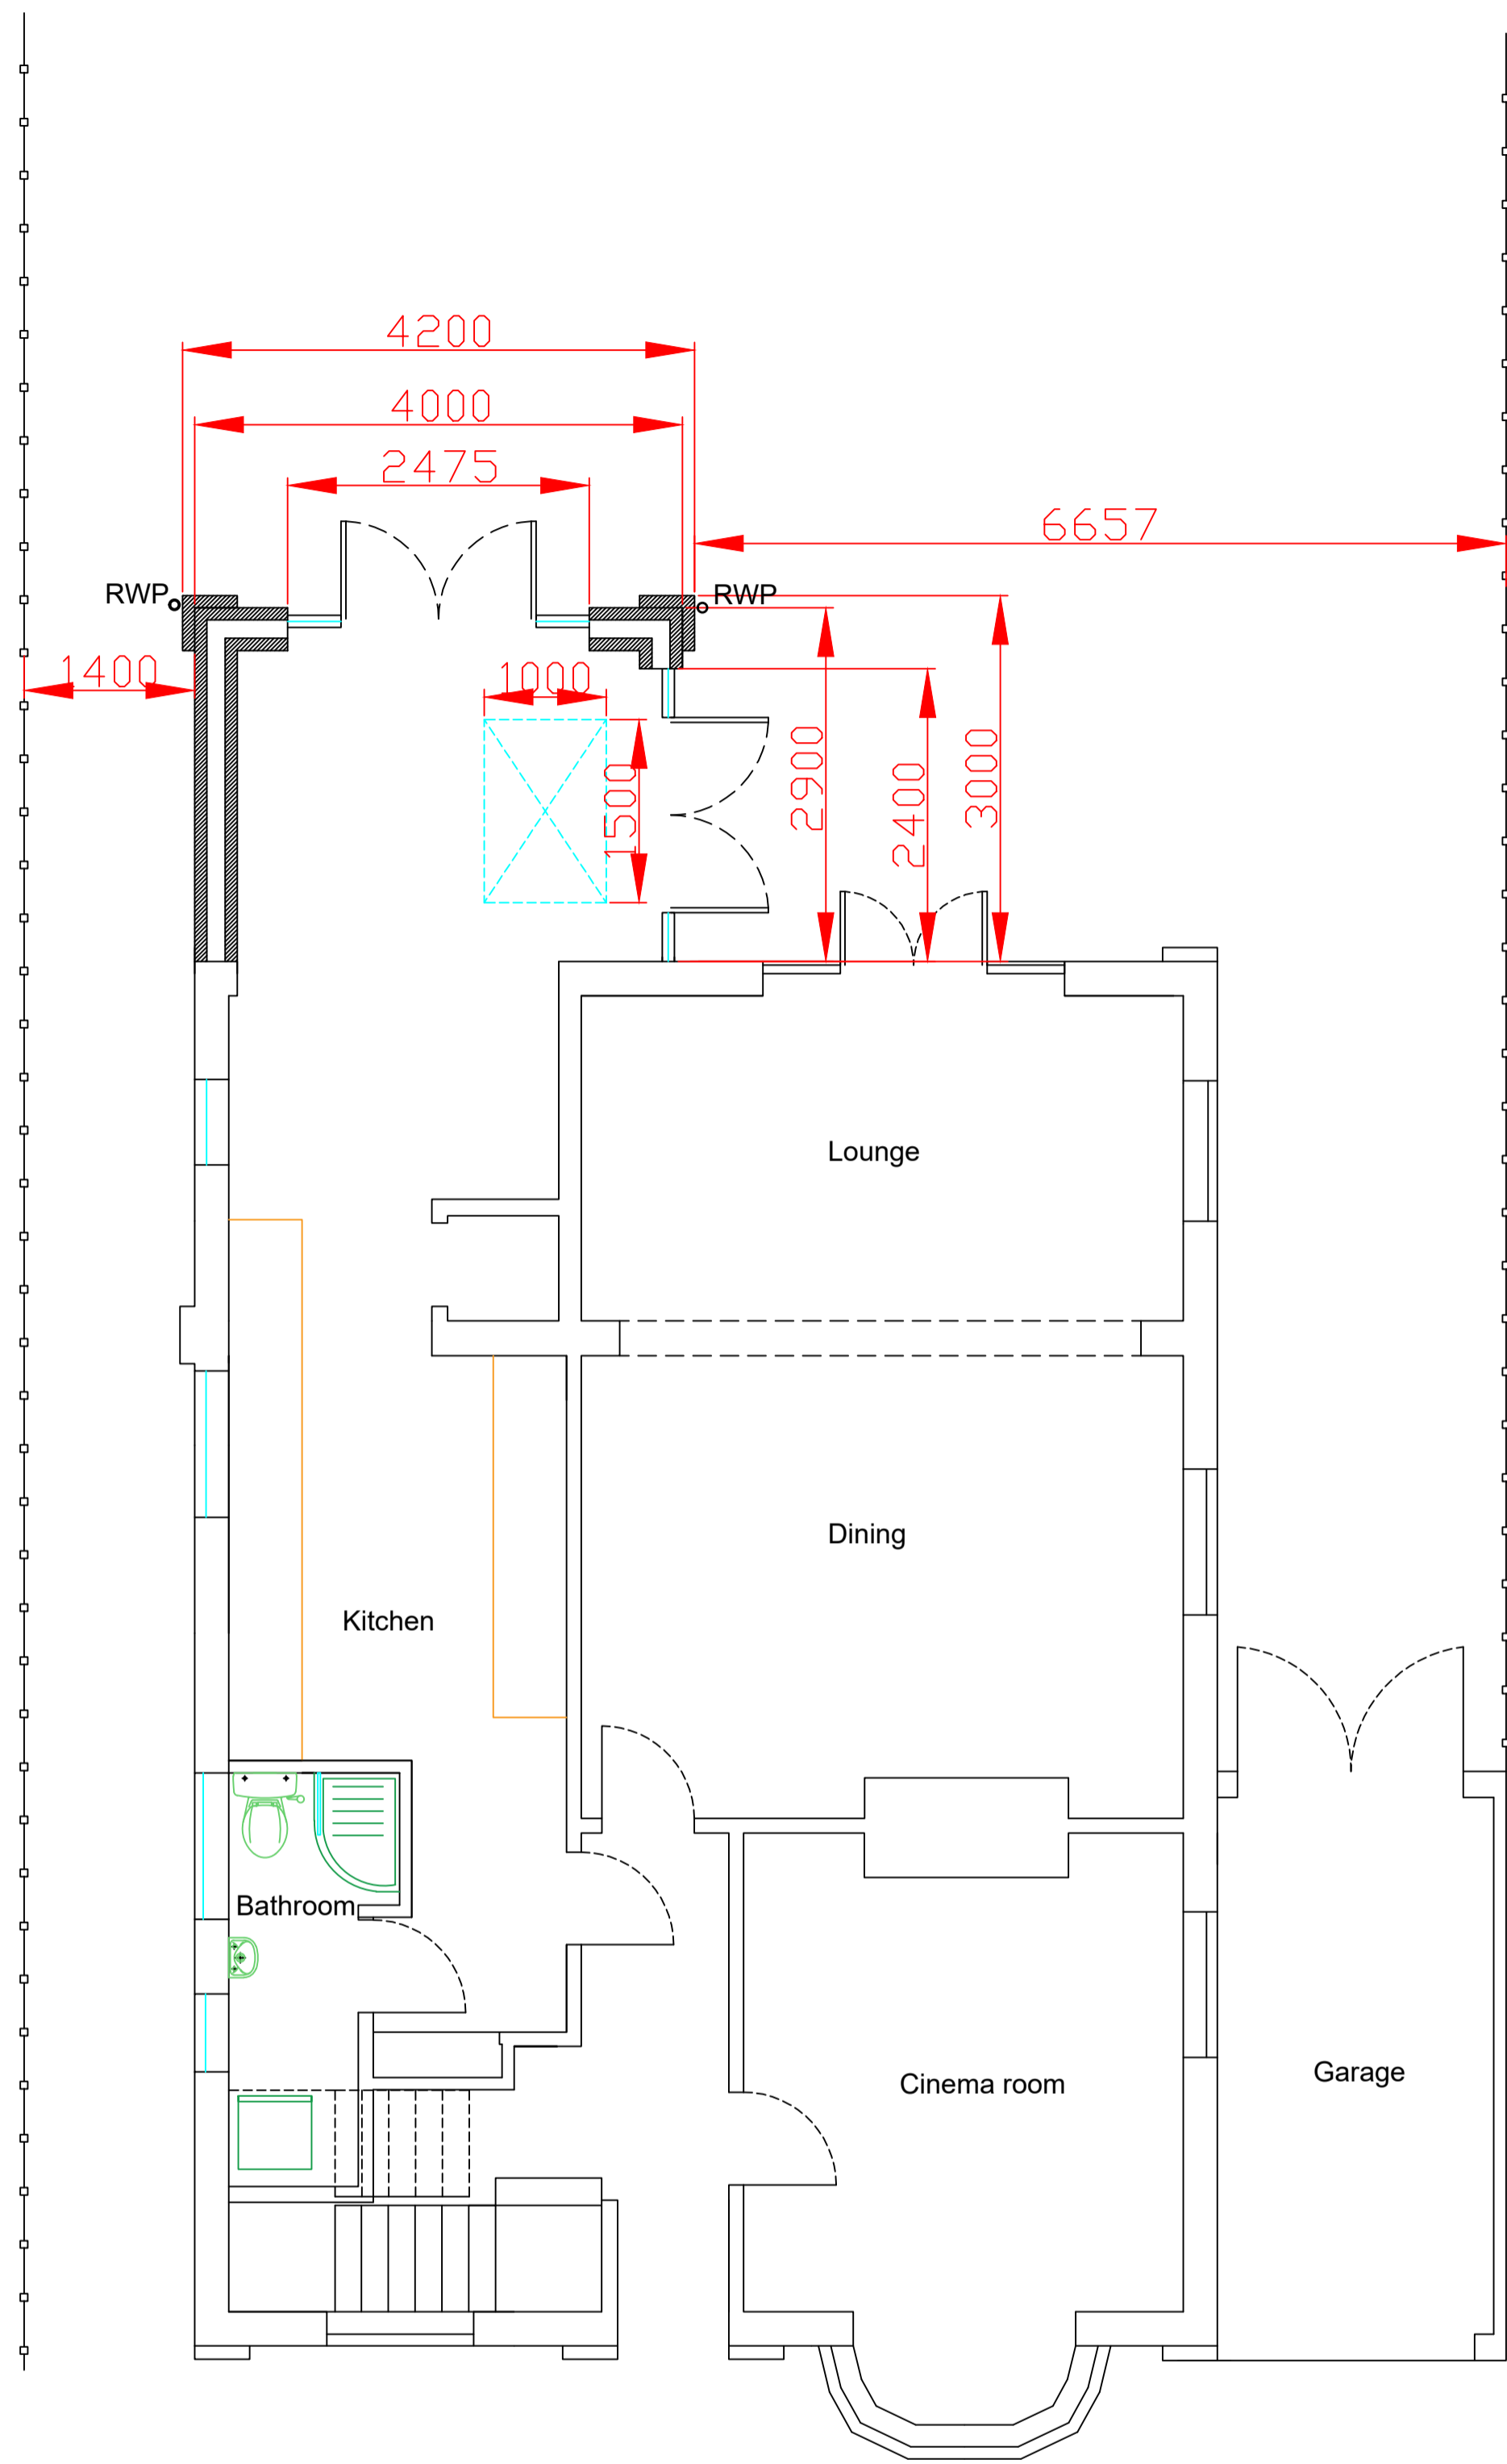


Proposed ground floor plan

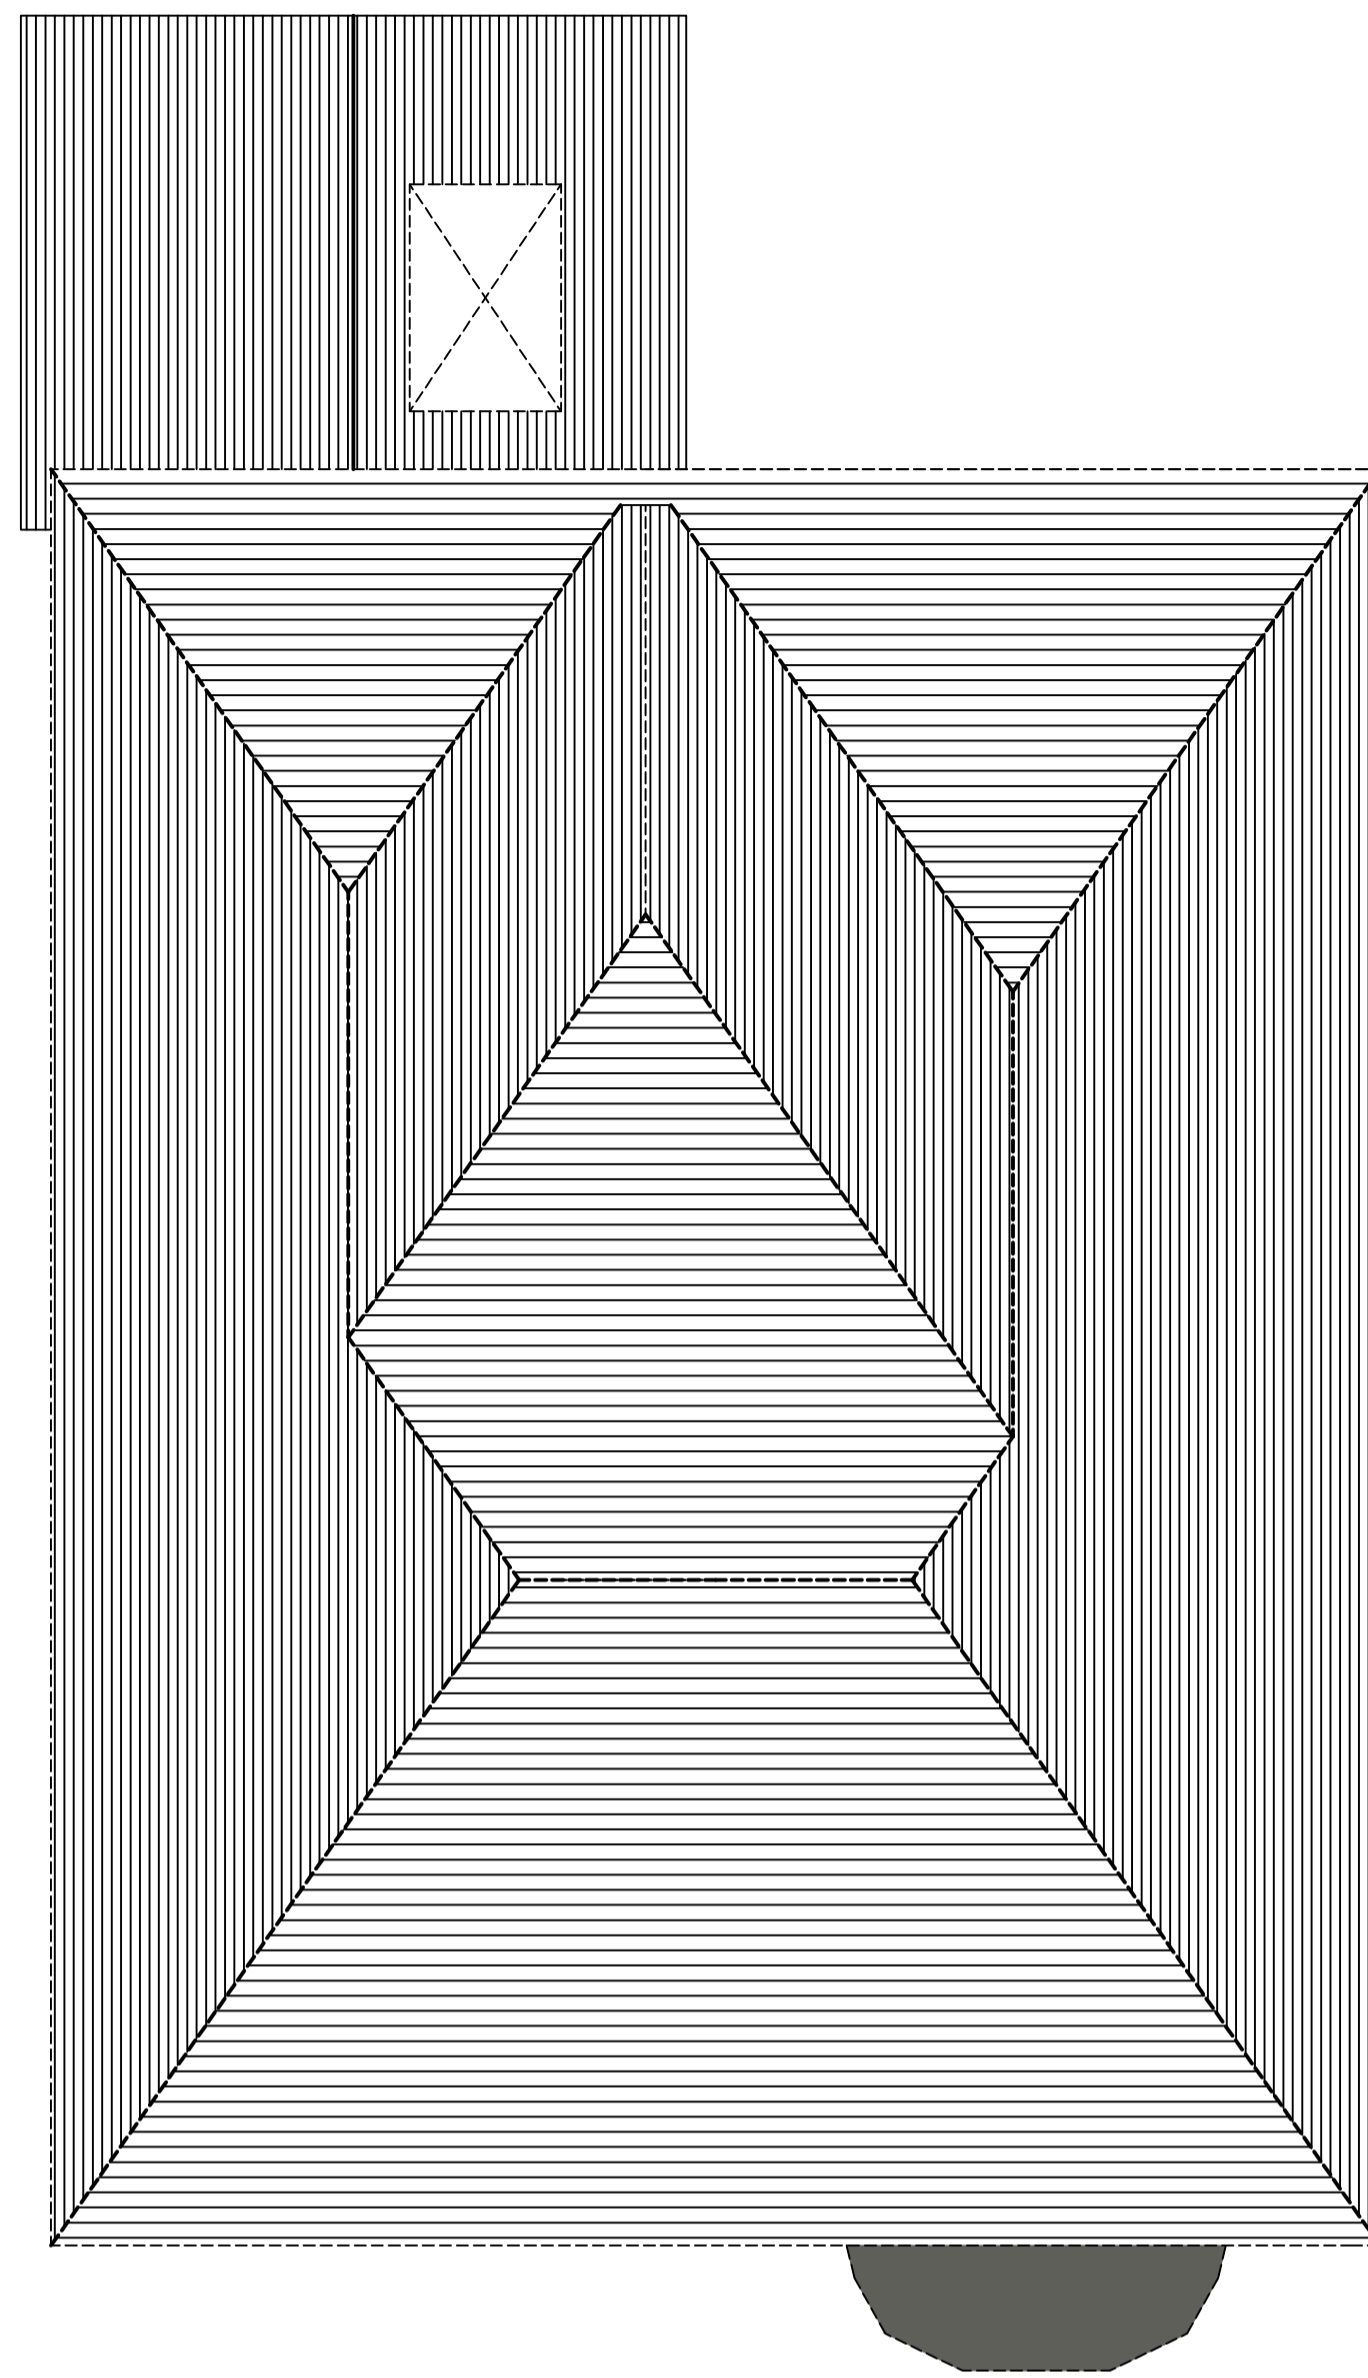


Proposed roof plan

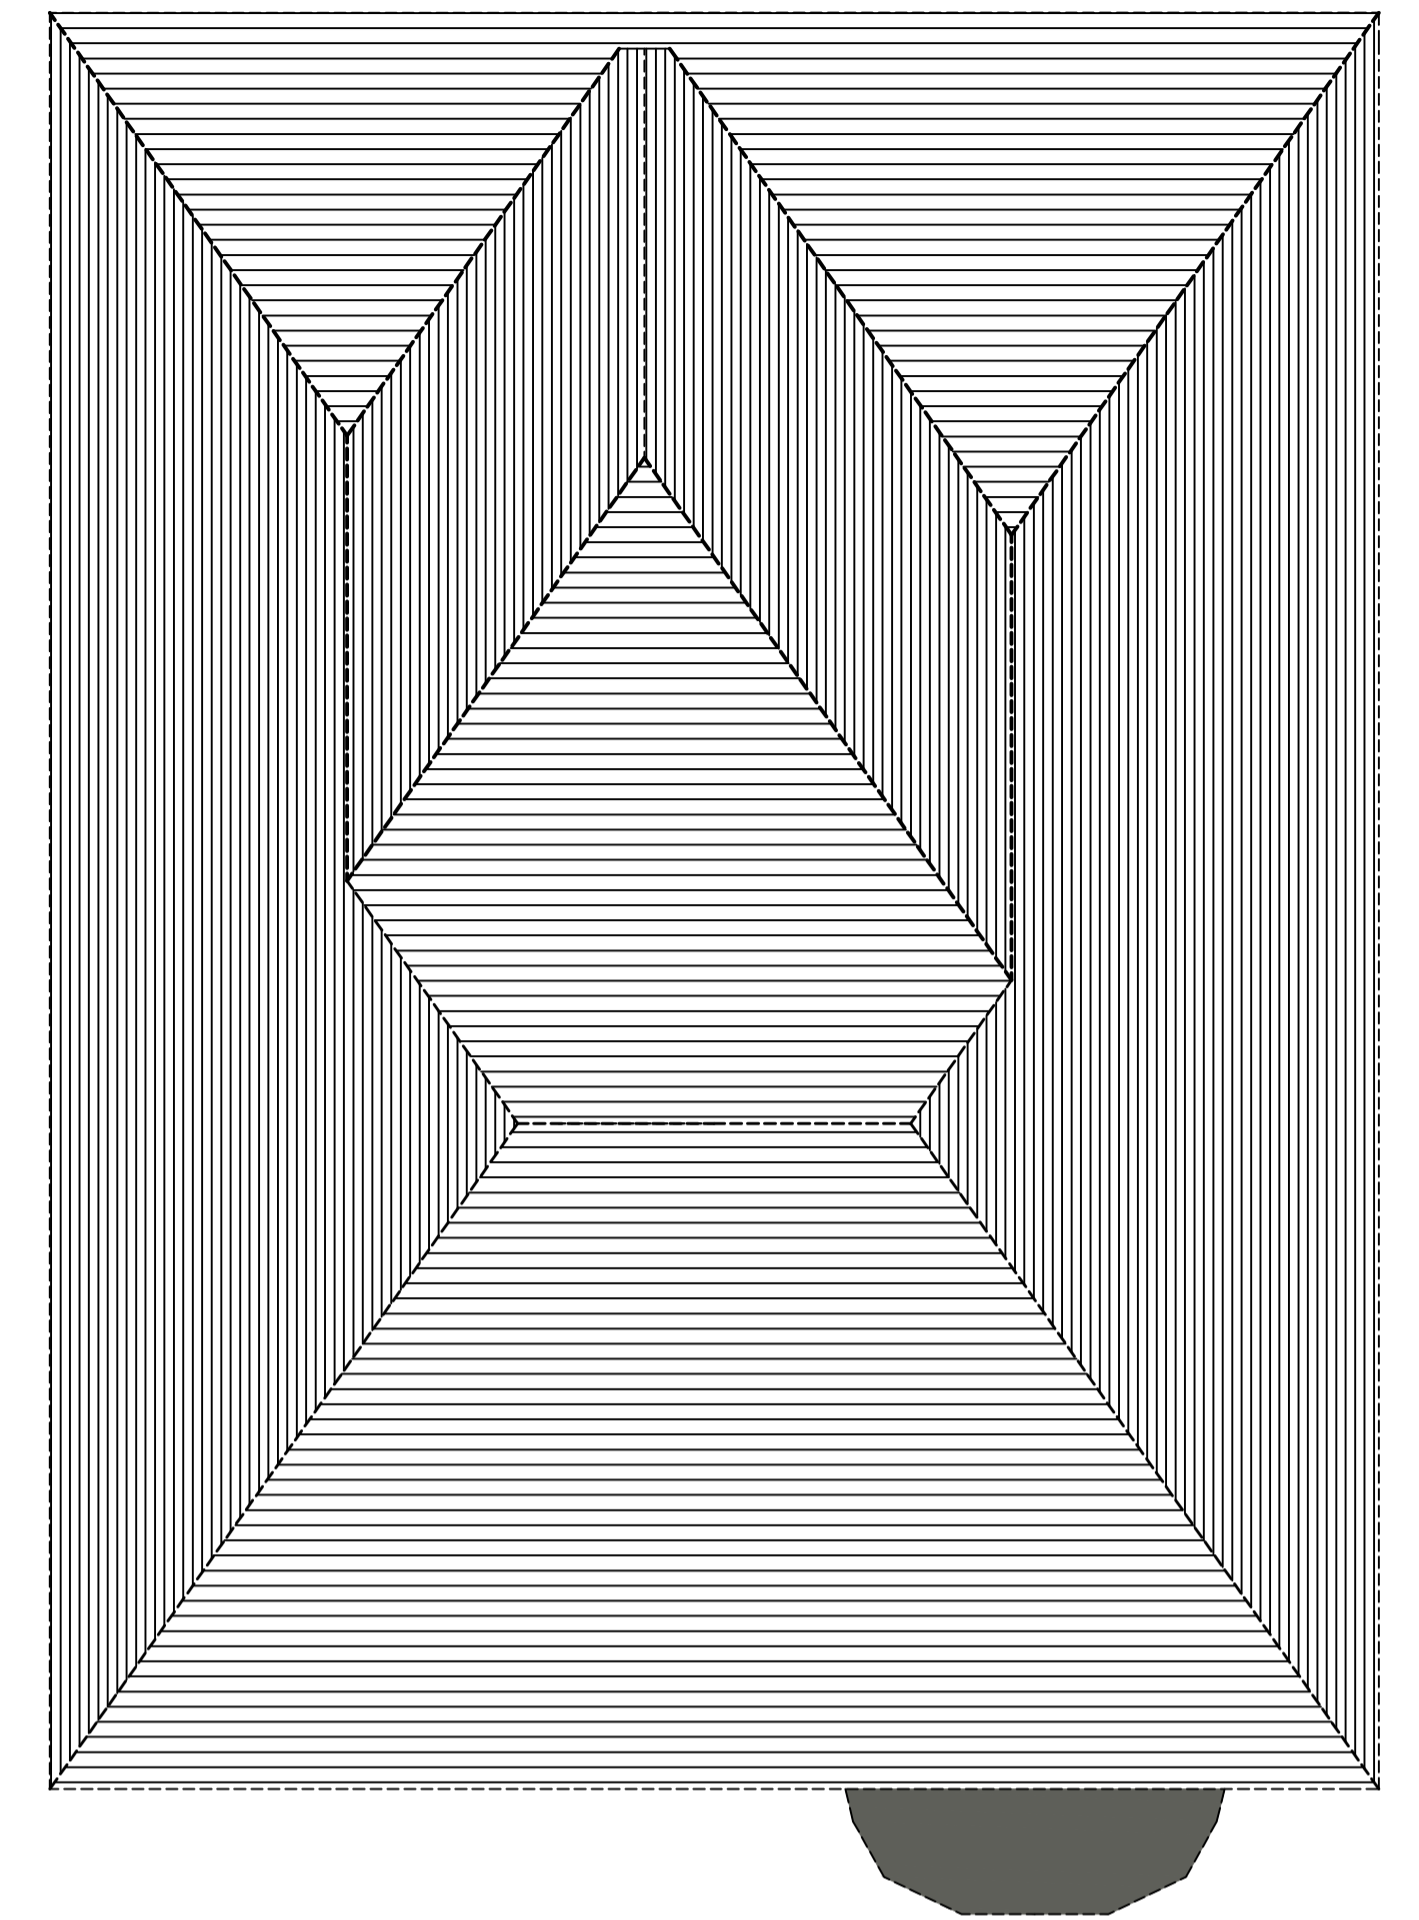


Existing roof plan

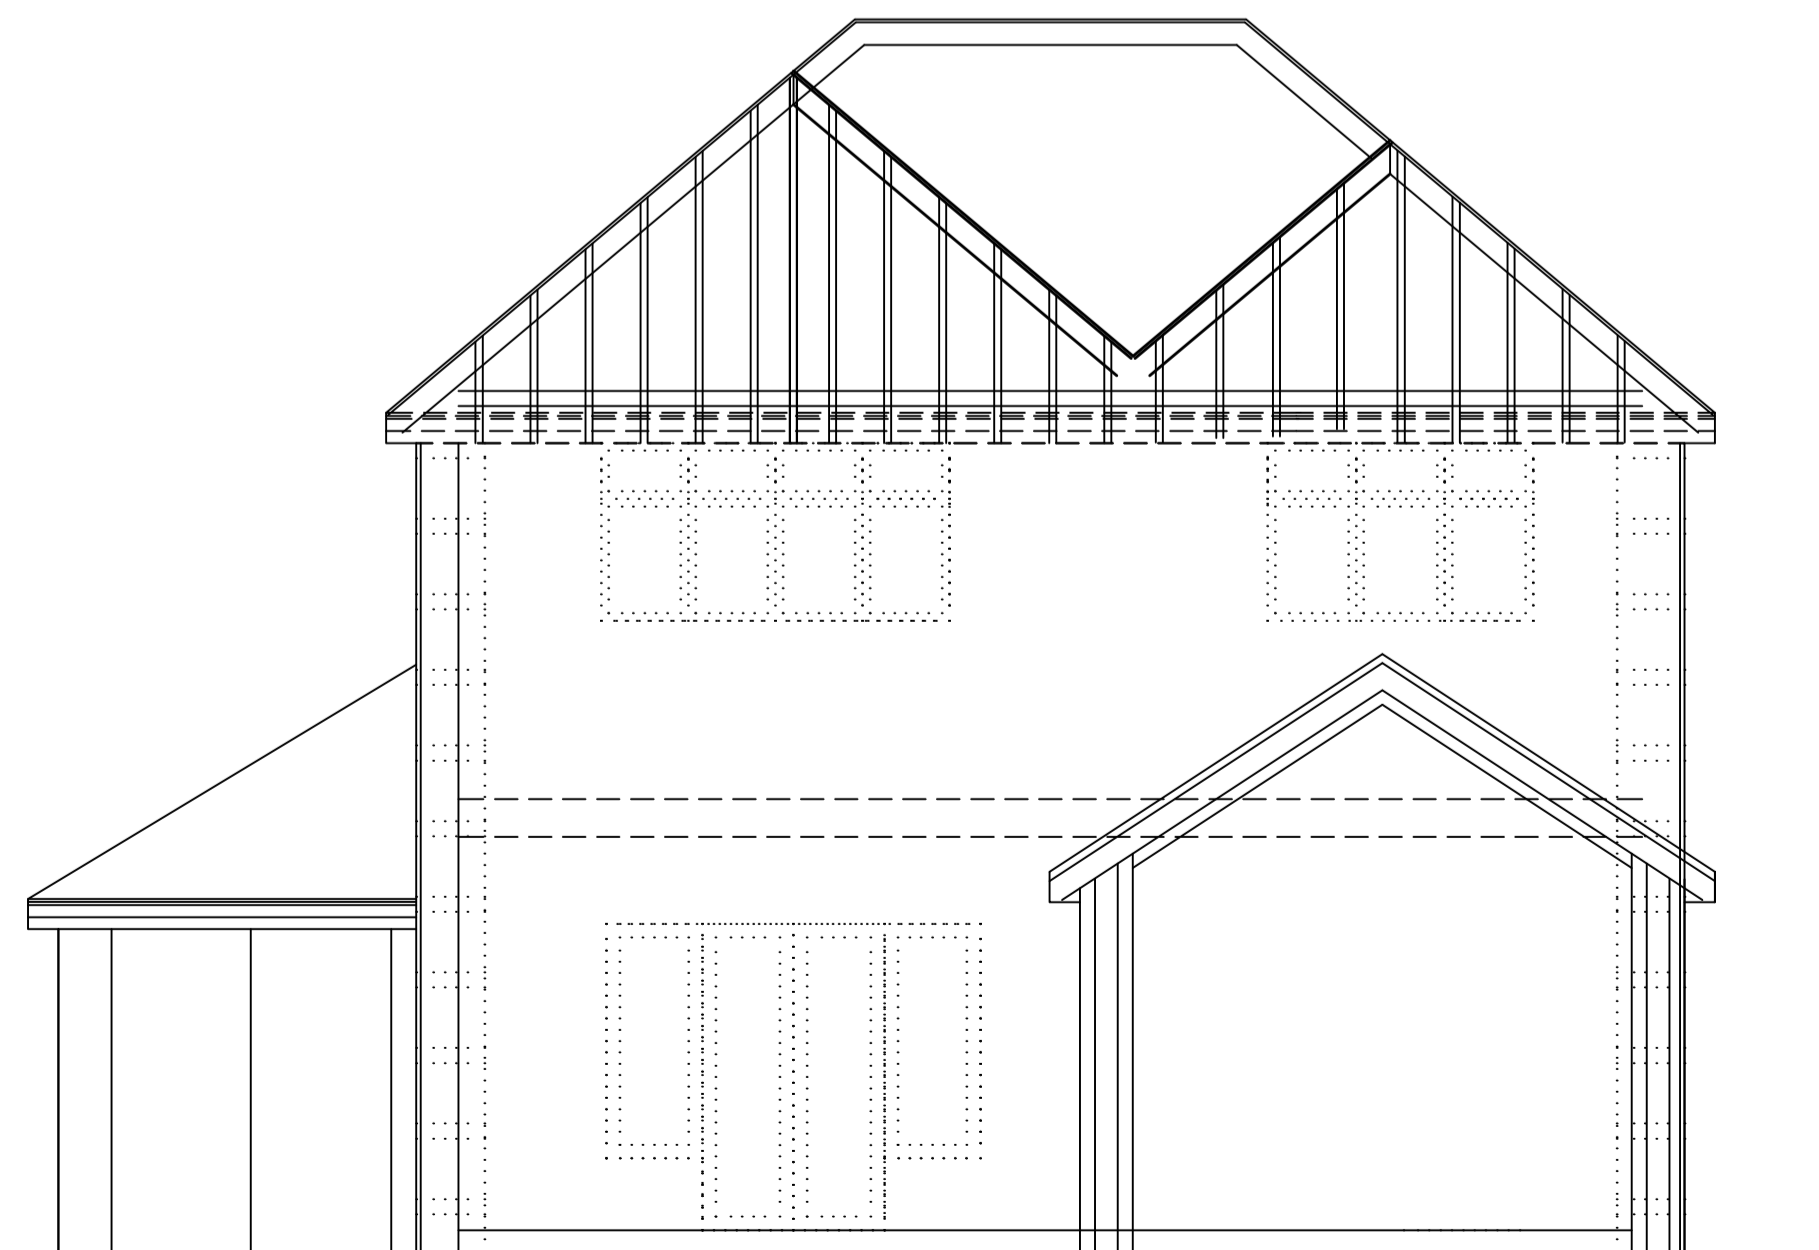

Proposed Section

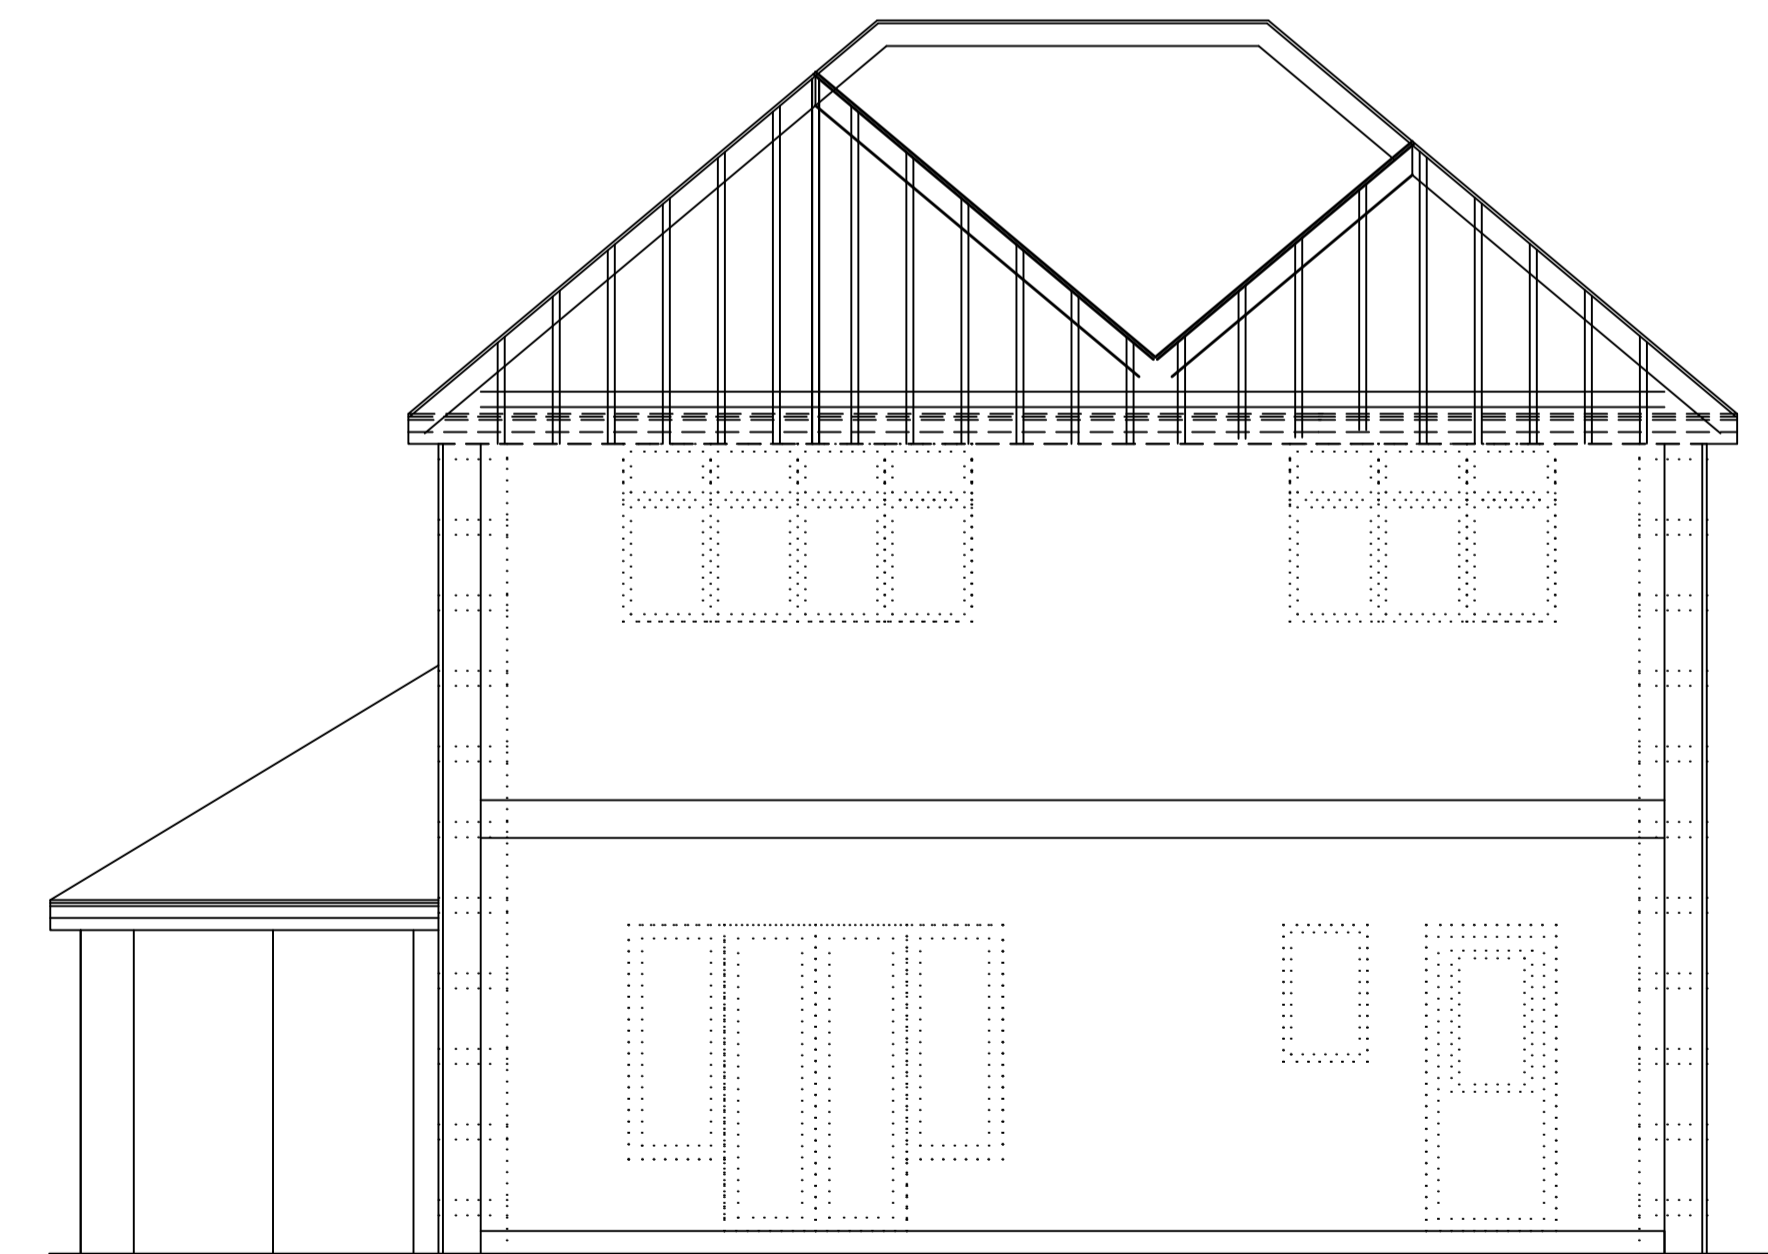

Existing Section

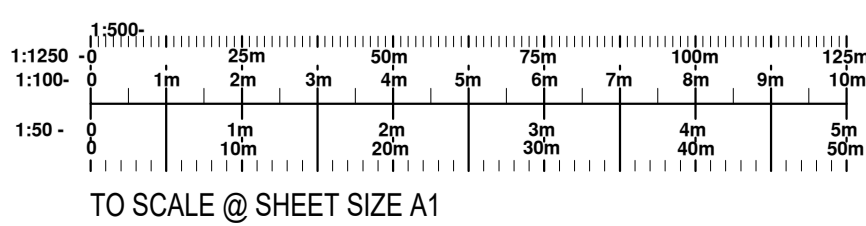


TO SCALE @ SHEET SIZE A1


REVISION	DESCRIPTION	DATE
DATE	CLIENT/PROJECT	
SCALE	122 West View, Letchworth	
DRAWING STATUS	DRAWING TITLE	
CONSTRUCTION	Roof plan	
NO UNAUTHORISED PRINTING OR DIGITAL SCANNING ALLOWED © COPYRIGHT 2020		
Ref: 119	01C	



Existing front elevation

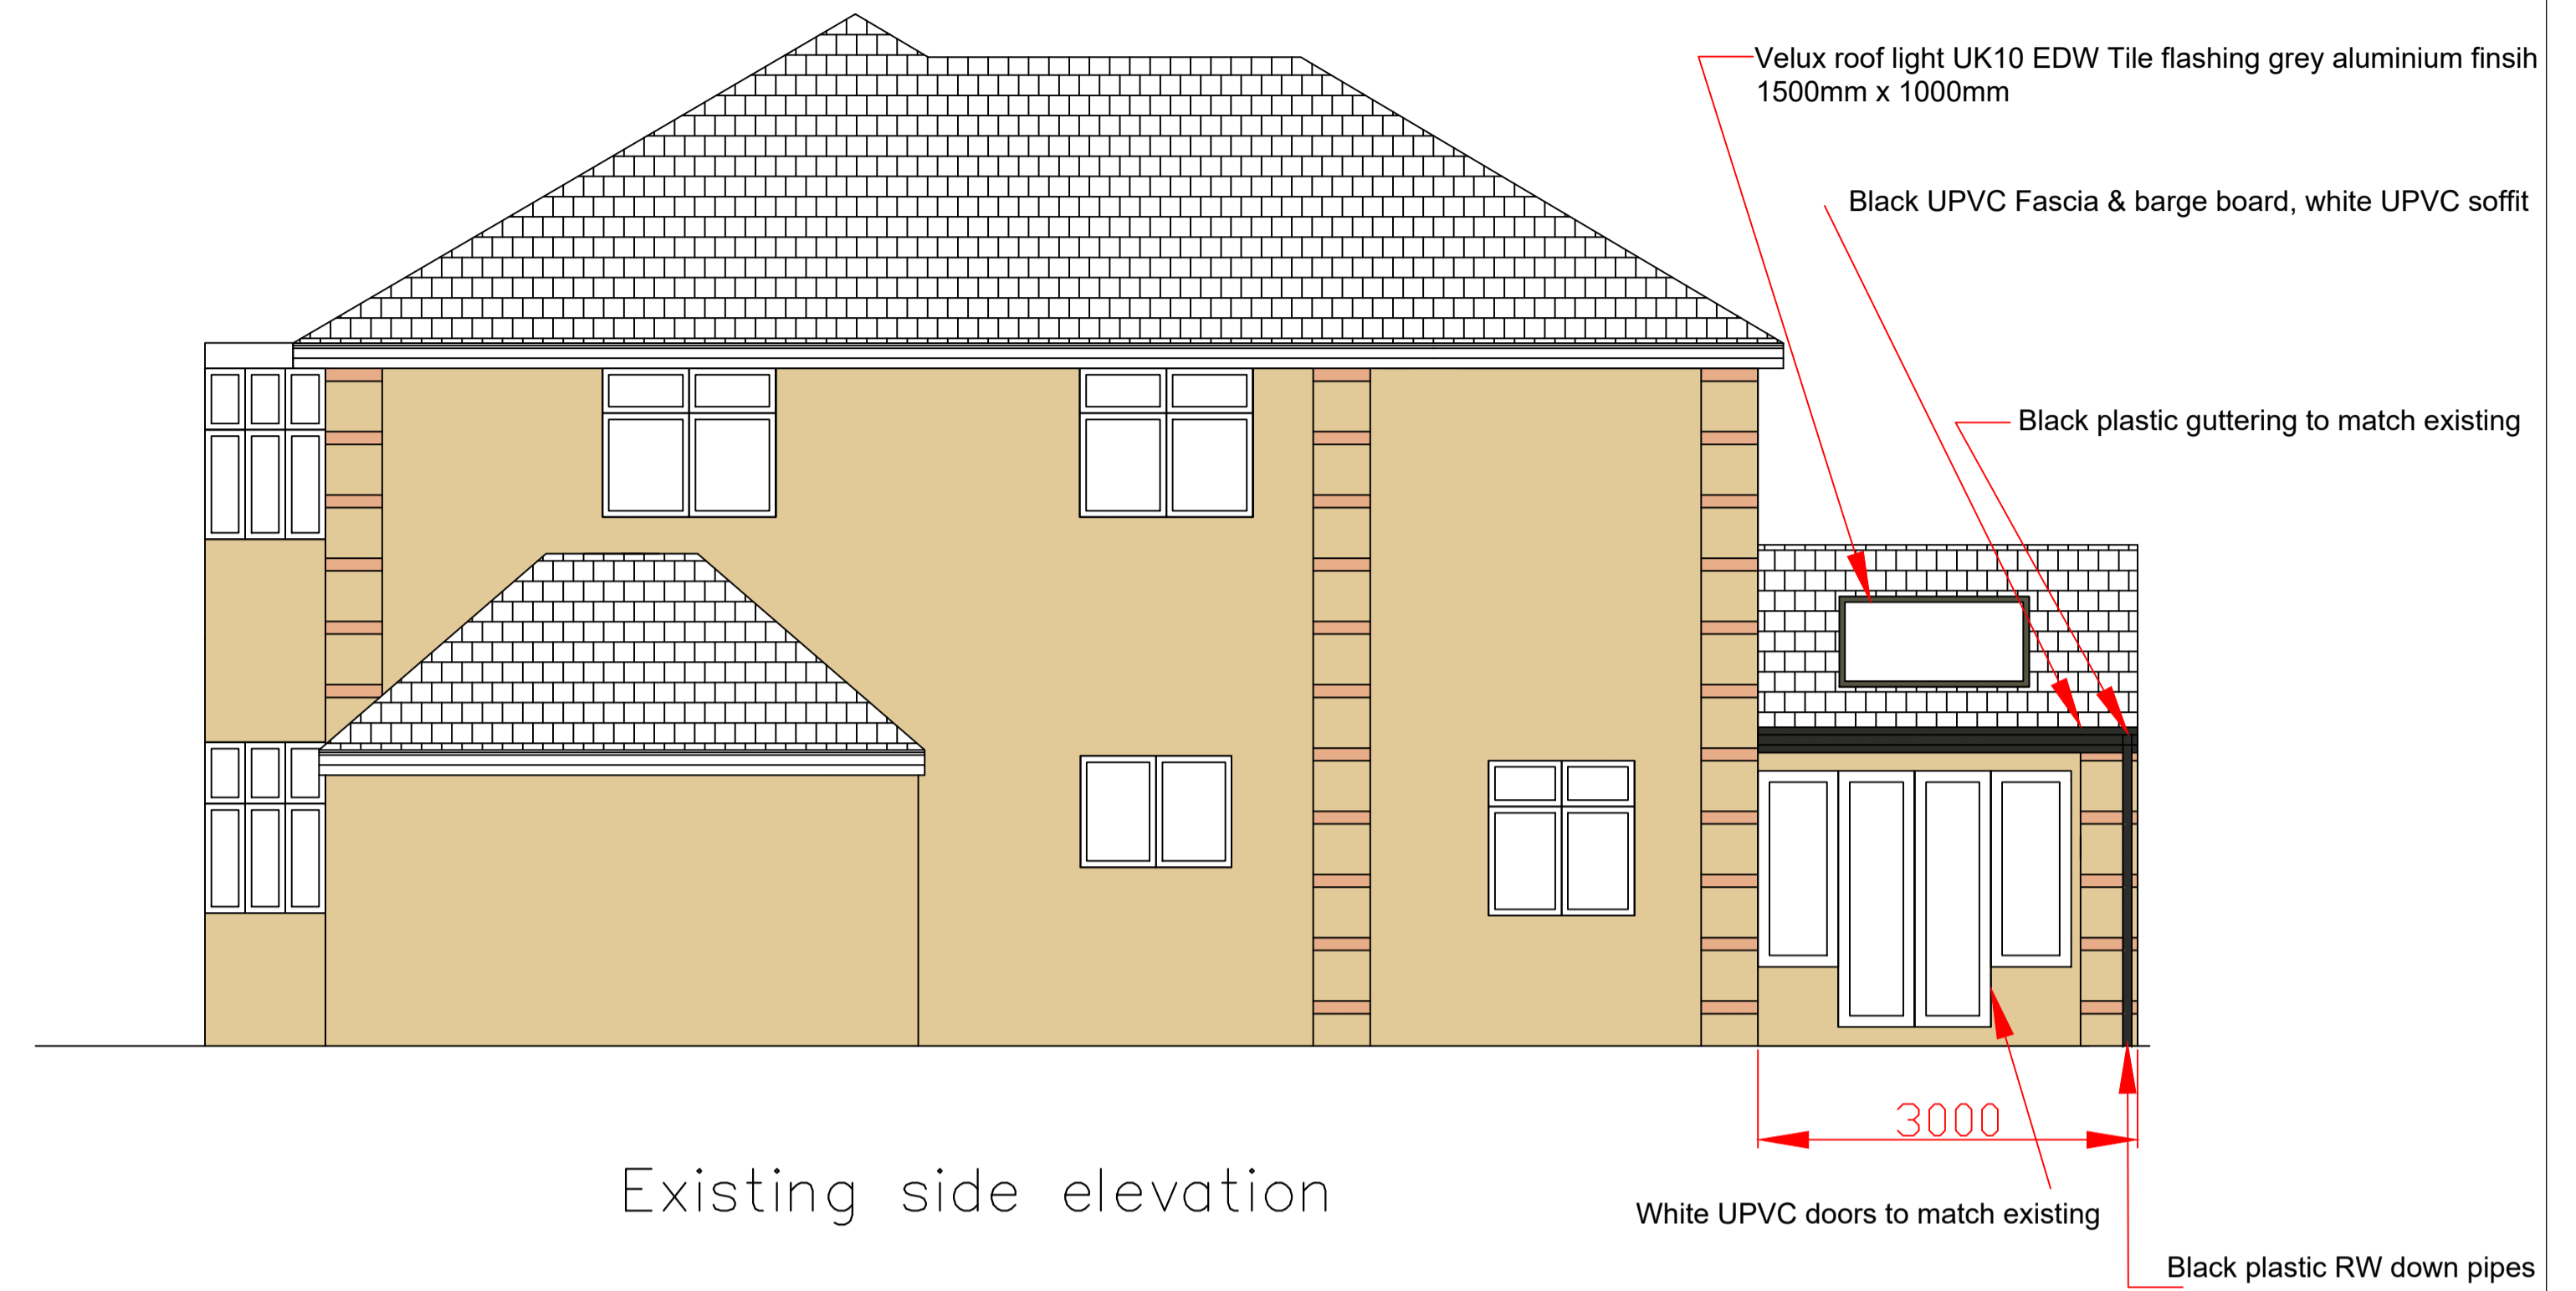

Existing side elevation

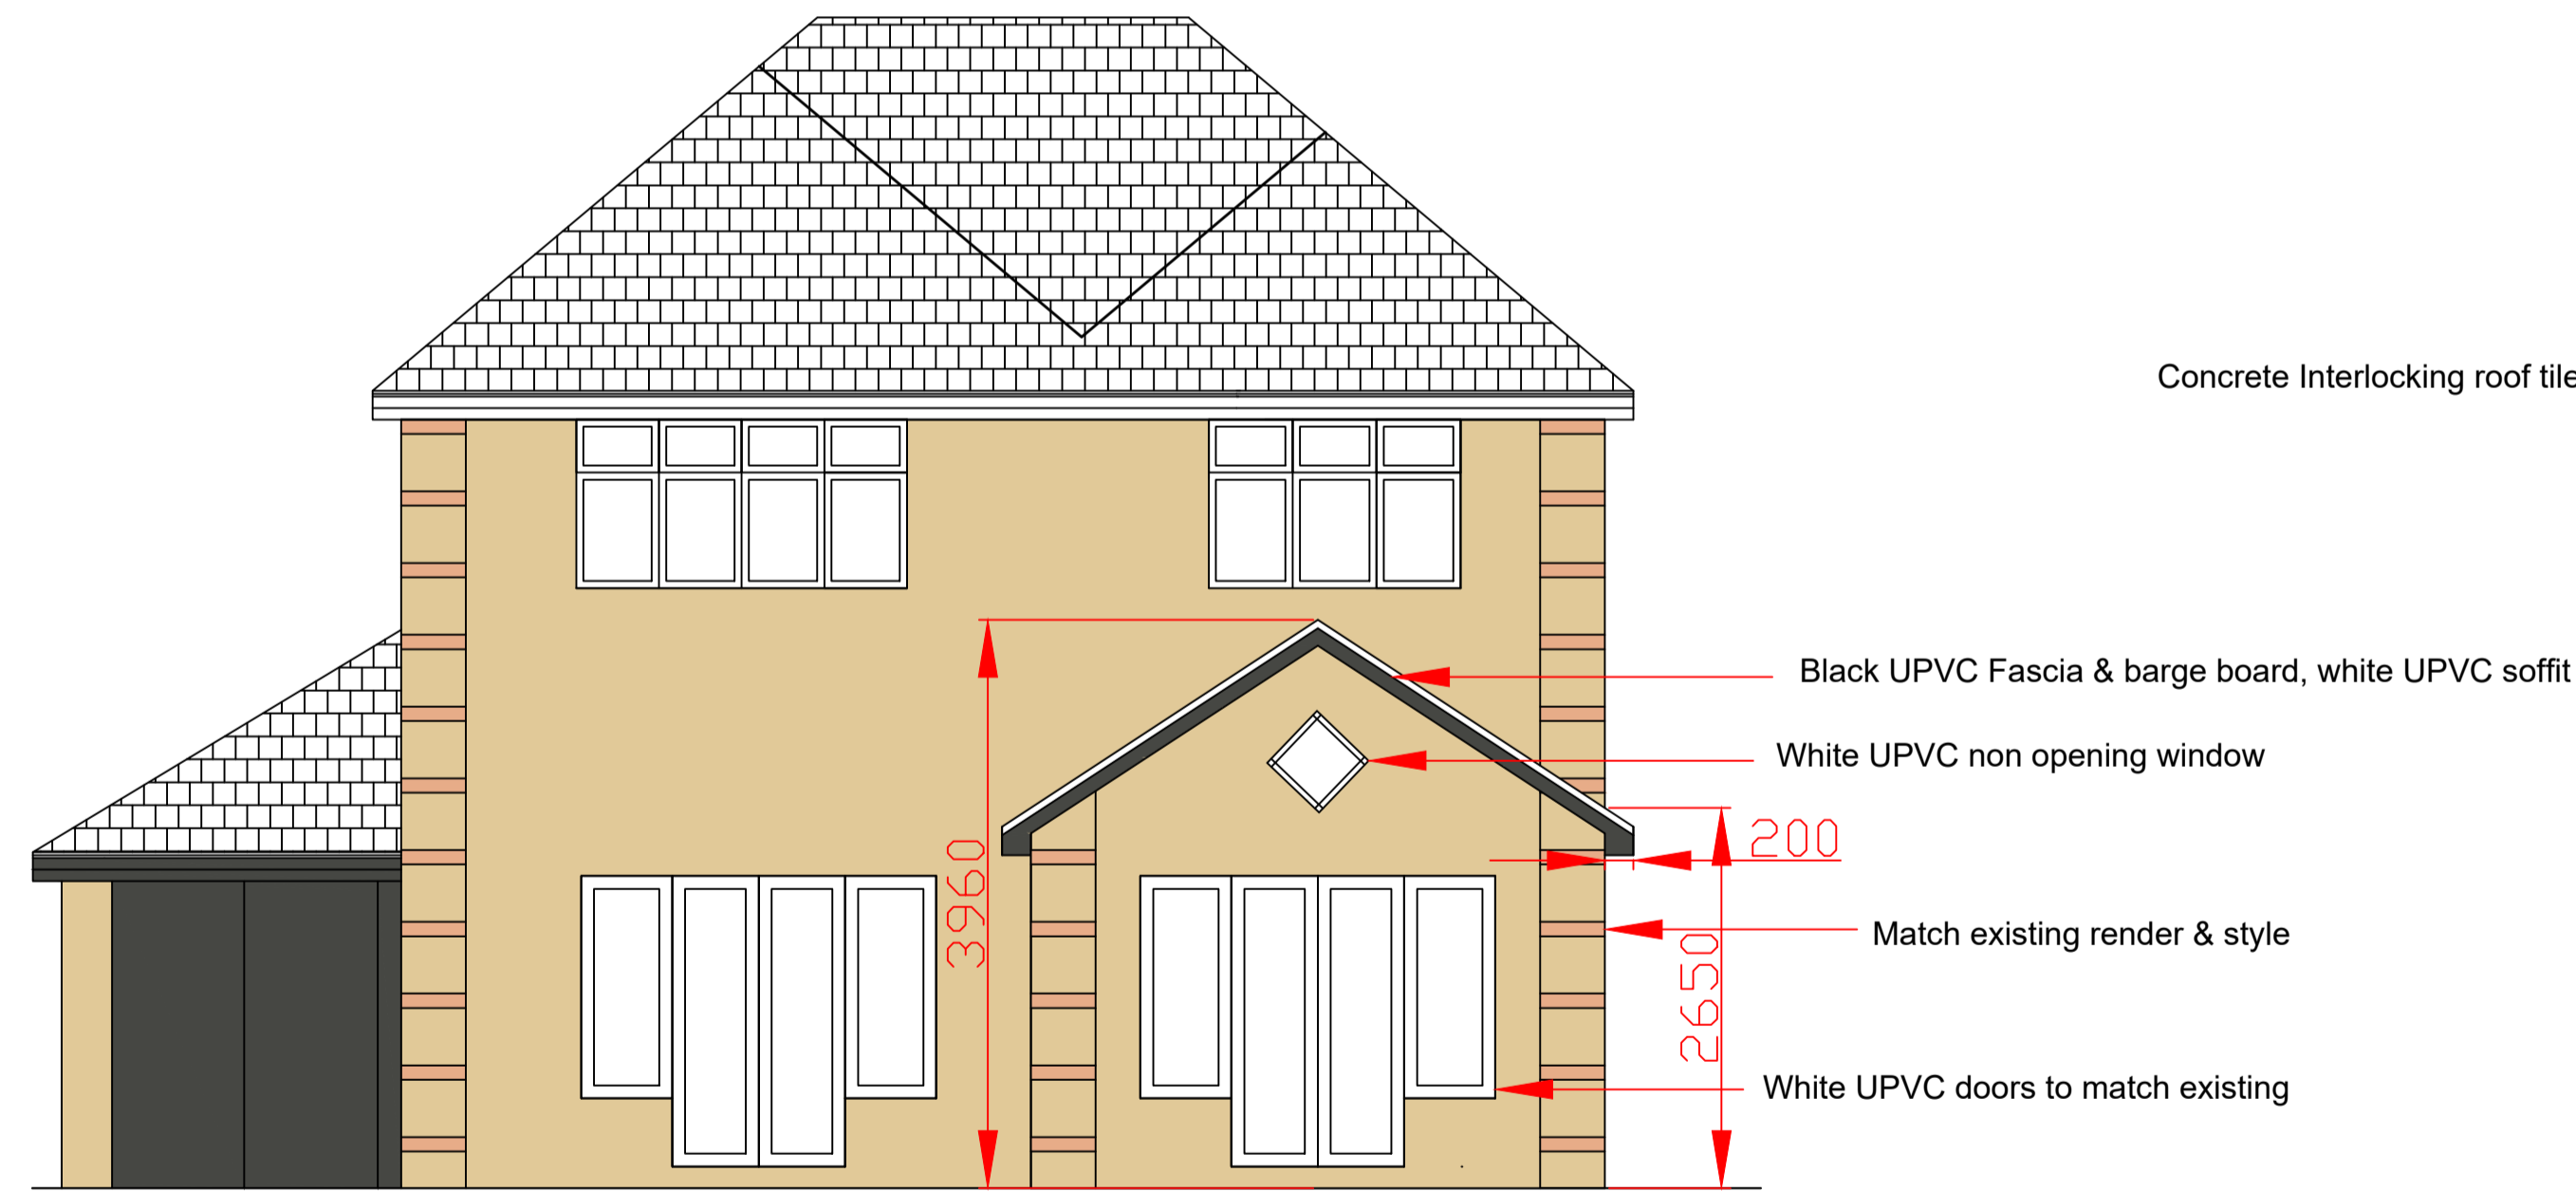


Proposed Rear elevation






Existing side elevation

Block & block rendered in pebble brown to match existing

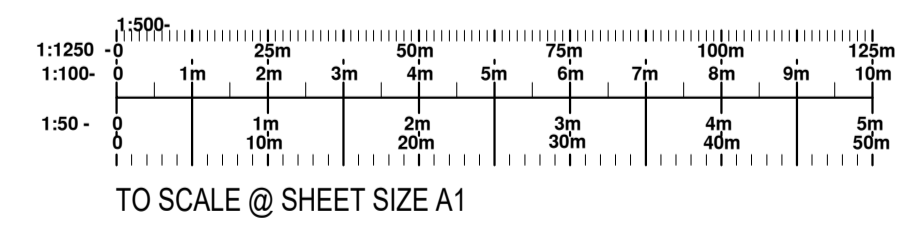

REVISION	DESCRIPTION	DATE
DATE	CLIENT/PROJECT	
SCALE	122 West View, Letchworth	
	1:1250, 1:50	
DRAWING STATUS	DRAWING TITLE	
CONSTRUCTION	Floor plans	
NO UNAUTHORISED PRINTING OR DIGITAL SCANNING ALLOWED © COPYRIGHT		

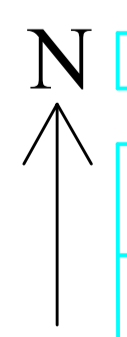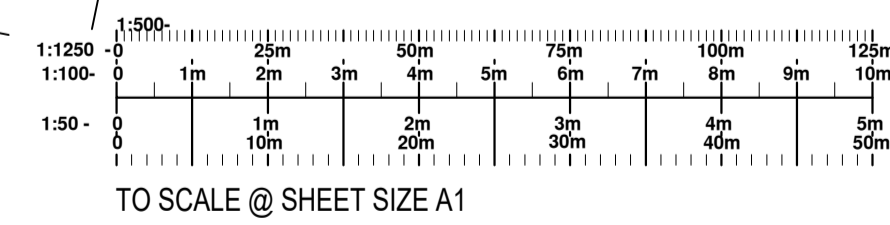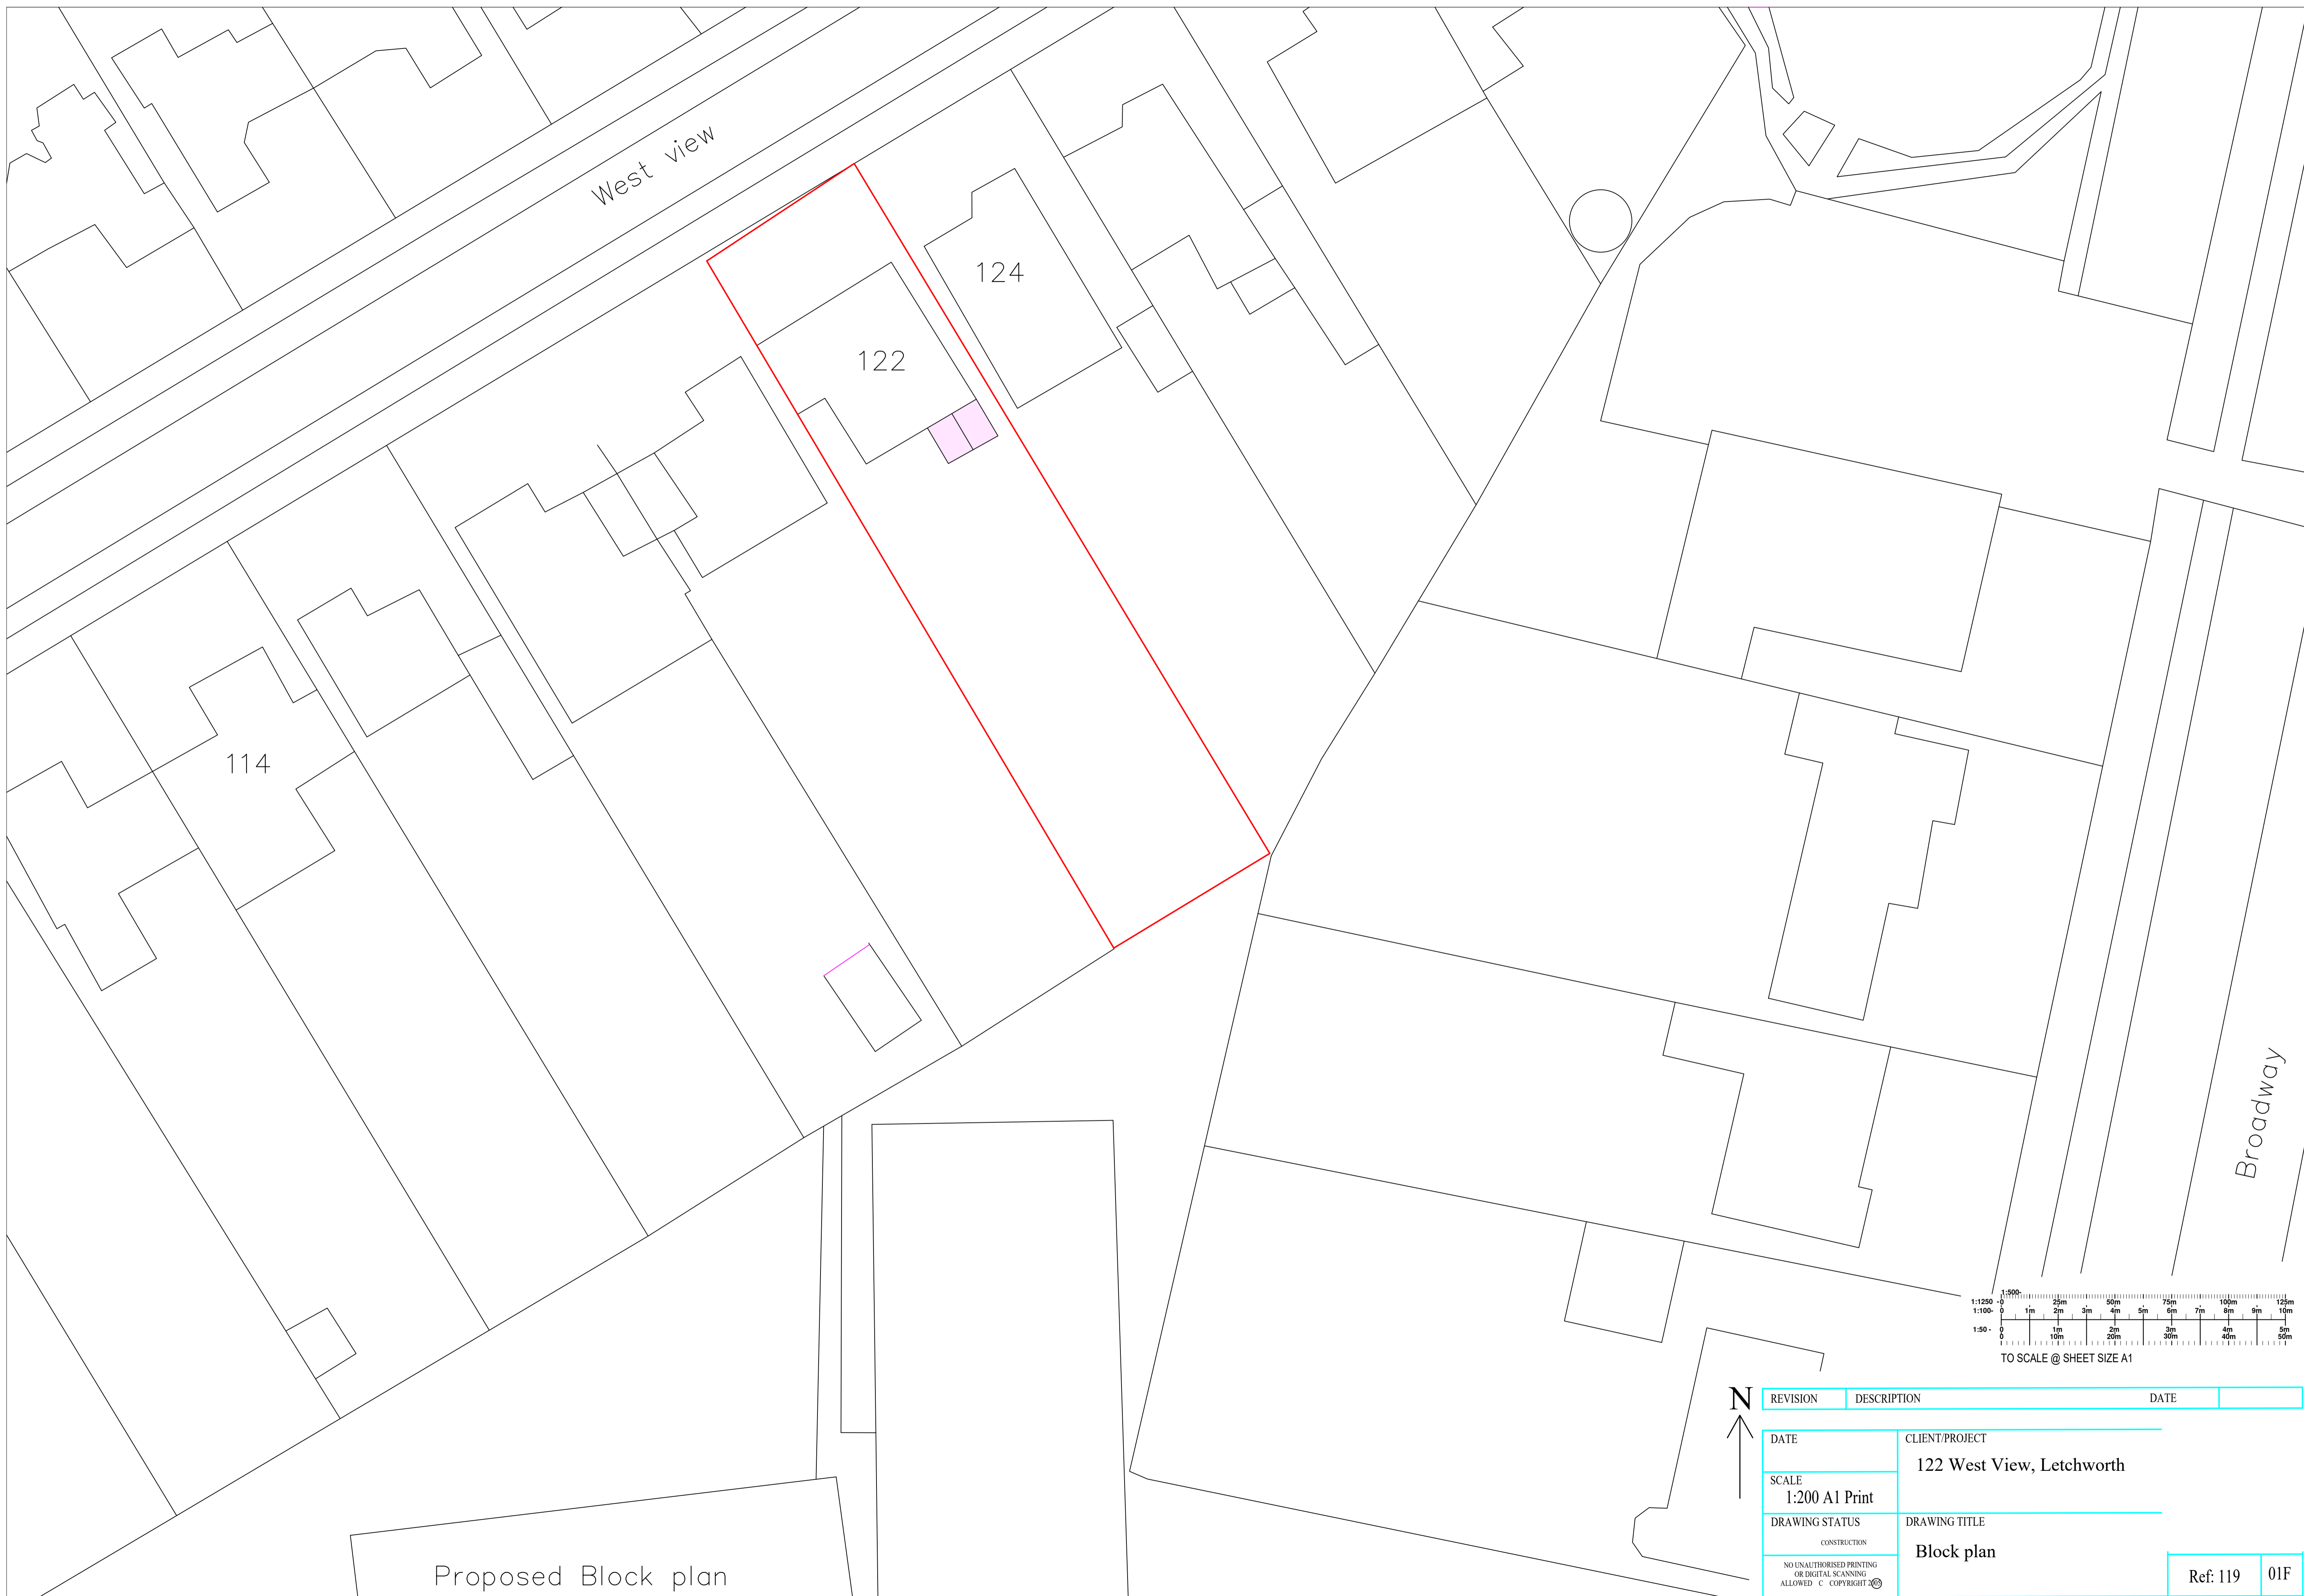

REVISION	DESCRIPTION	DATE
DATE	CLIENT/PROJECT	
SCALE	122 West View, Letchworth	
DRAWING STATUS	DRAWING TITLE	
CONSTRUCTION	Block plan	
NO UNAUTHORISED PRINTING OR DIGITAL SCANNING ALLOWED © COPYRIGHT 2020		
Ref: 119	01F	