


0 10 20 30 40 50

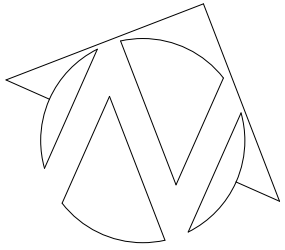

NOTES

- This is a planning drawing and should not be used for construction.
- This document and its design content is copyright ©. It shall be read in conjunction with all other associated project information and consultants documents.
- Refer to scale bar and title sheet to check printing scale.

Rev	Issued By	Details	Date
-	SUBMITTED TO LETCORTH HERITAGE FOUNDATION		17.10.22

---

PROJECT TITLE  
5 Croft Lane, Letchworth, Herts  
SG61AS


DRAWING TITLE                      SCALE  
Location Plan                      1:1250 @ A4  
(A4)

DATE                                      DRAWING No.  
October 22                              1901/SD/100  
DRAWN/CHRD                              REV

---

NOTES

- This is a planning drawing and should not be used for construction.
- This document and its design content is copyright ©. It shall be read in conjunction with all other associated project information and consultants documents.
- Refer to scale bar and title sheet to check printing scale.

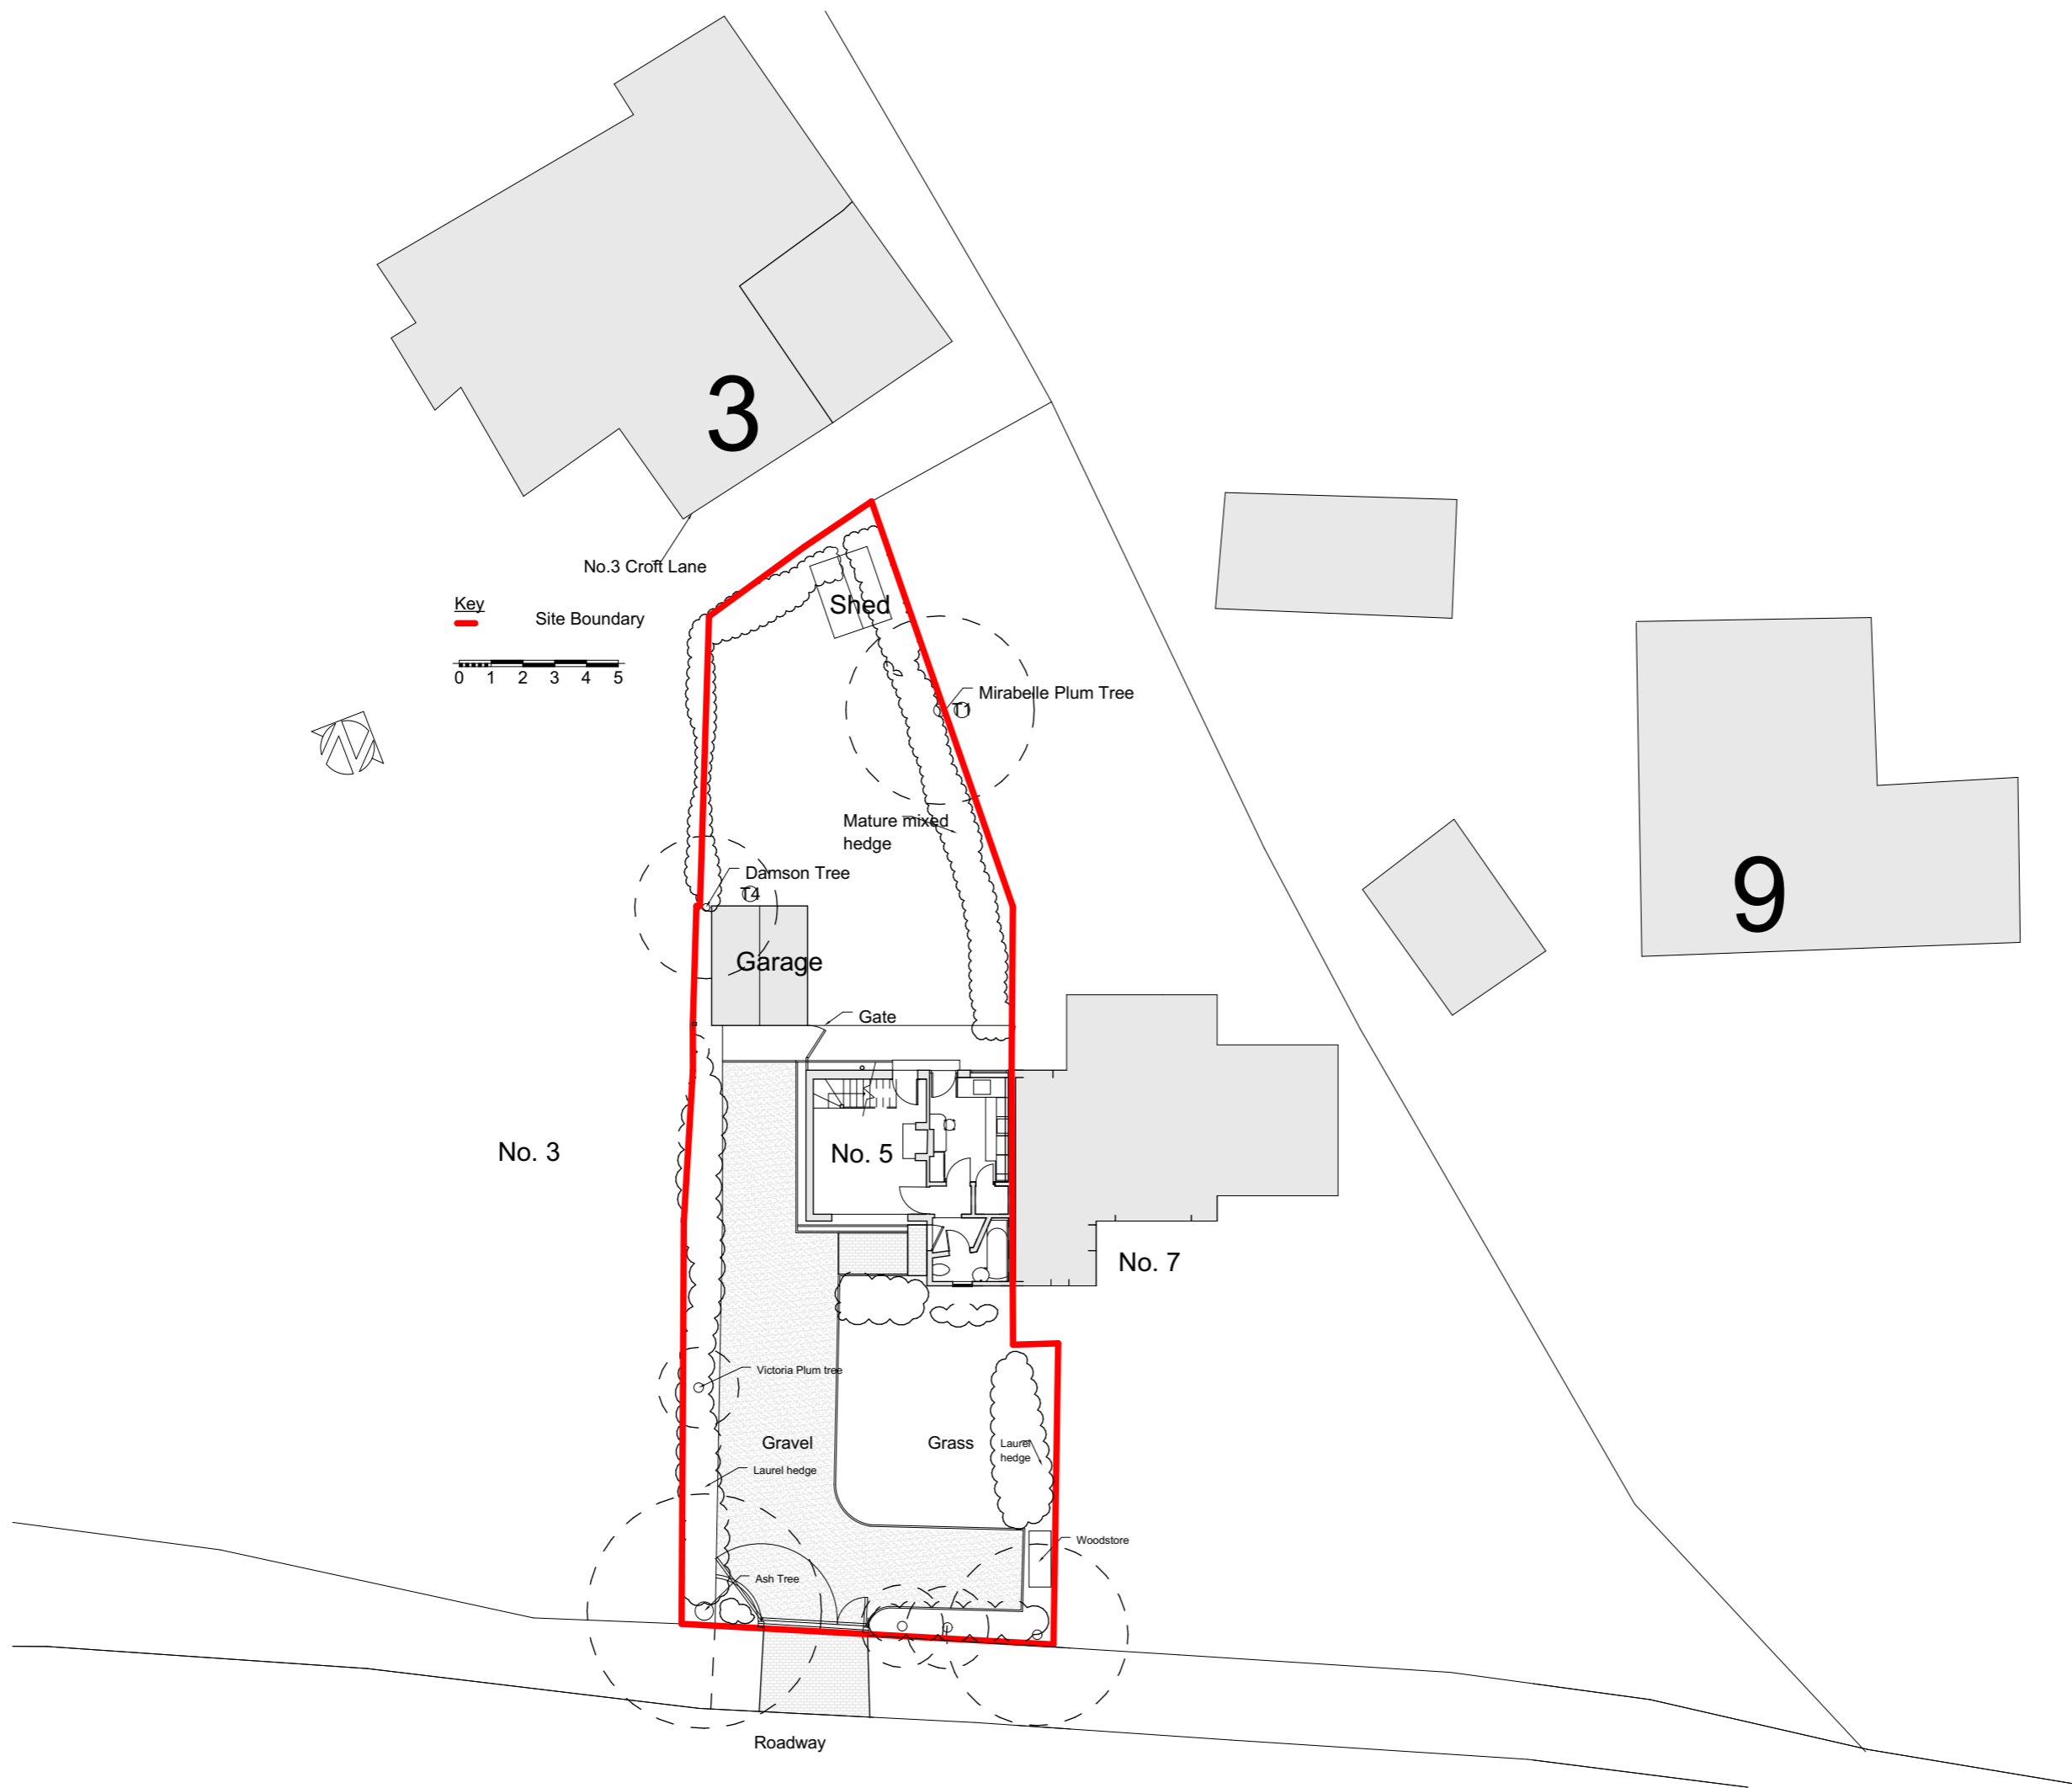

Rev	Issued By	Details	Date
-	SUBMITTED TO LETCORTH HERITAGE FOUNDATION		17.10.22

PROJECT TITLE  
5 Croft Lane, Letchworth, Herts  
SG61AS

DRAWING TITLE  
Existing Block  
Plan (A3)


SCALE  
1:200 @ A3

DATE  
October 22  
DRAWN/CHKD

DRAWING No.  
1901/SD/101  
REV

NOTES

- This is a planning drawing and should not be used for construction.
- This document and its design content is copyright ©. It shall be read in conjunction with all other associated project information and consultants documents.
- Refer to scale bar and title sheet to check printing scale.

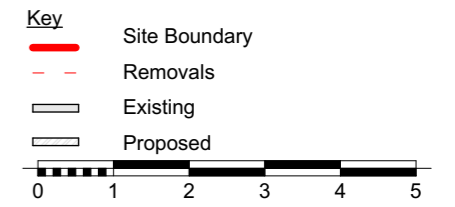


Existing South East Elevation

Neighbour No.7




Neighbour No.7

Existing North West Elevation

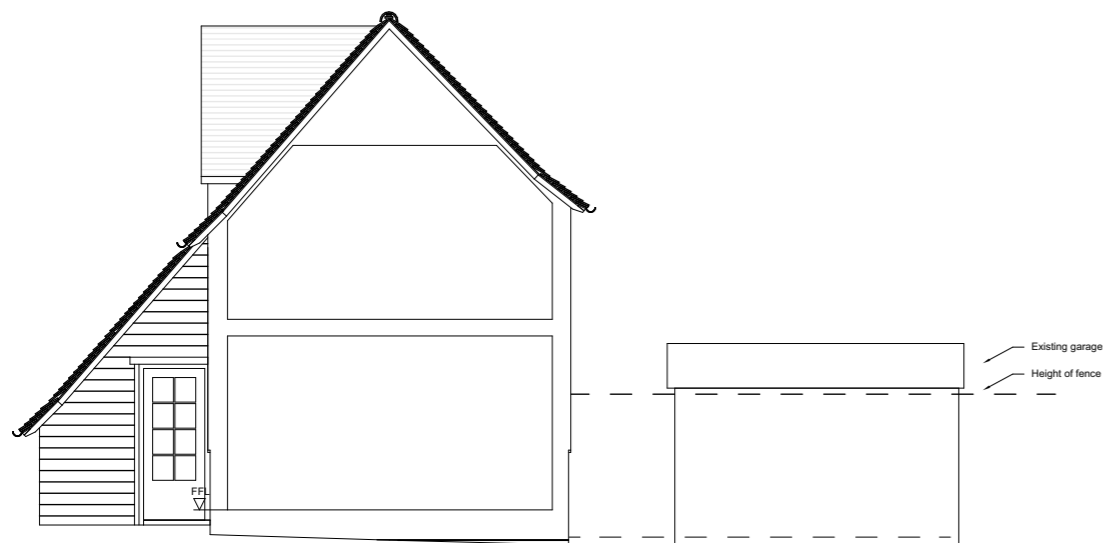



Existing North East Elevation

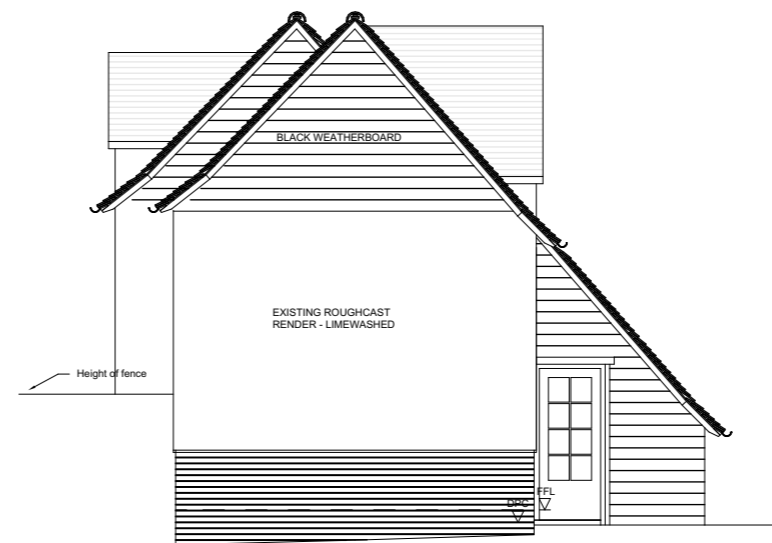

Existing South West Elevation



Rev	Issued By	Details	Date
-	SUBMITTED TO	LETCWORTH HERITAGE FOUNDATION	17.10.22

PROJECT TITLE	
5 Croft Lane, Letchworth, Herts SG61AS	
DRAWING TITLE	SCALE
Existing Elevations	1:100 @ A3
DATE	DRAWING No.
October 22	1901/SD/106
DRAWN/CHKD	REV

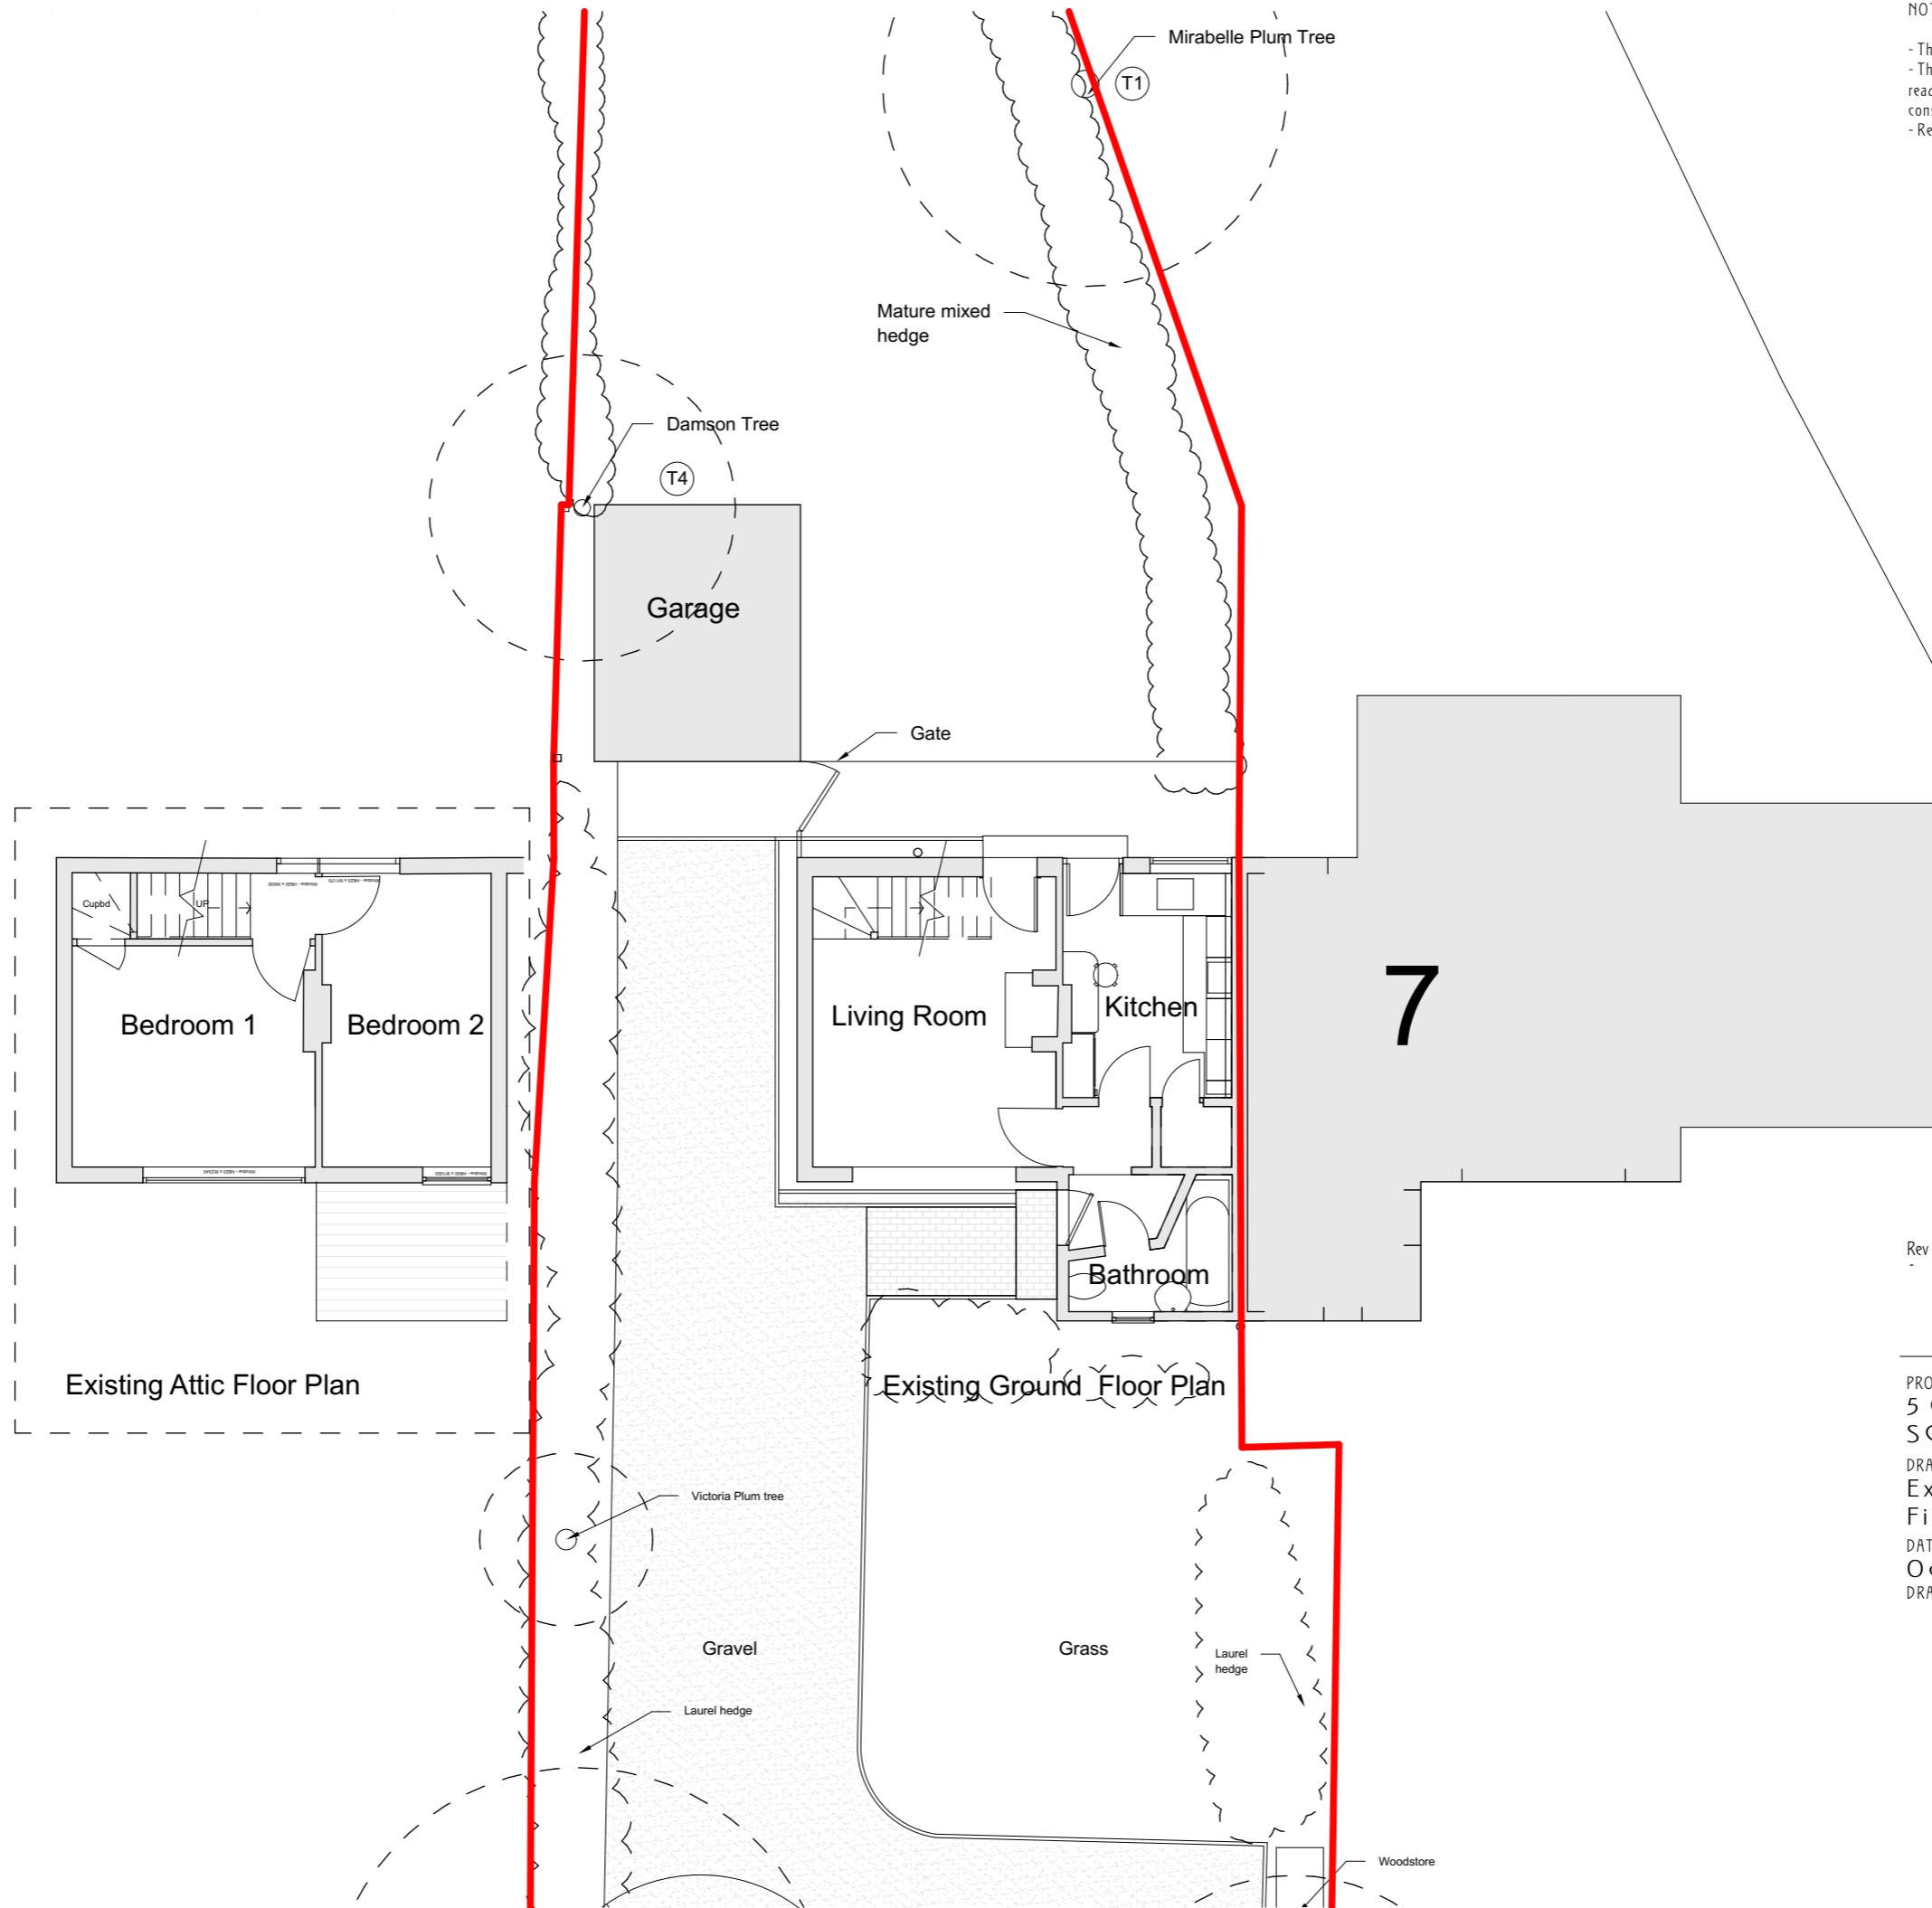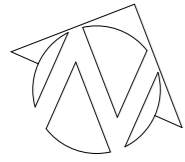

NOTES

- This is a planning drawing and should not be used for construction.
- This document and its design content is copyright ©. It shall be read in conjunction with all other associated project information and consultants documents.
- Refer to scale bar and title sheet to check printing scale.

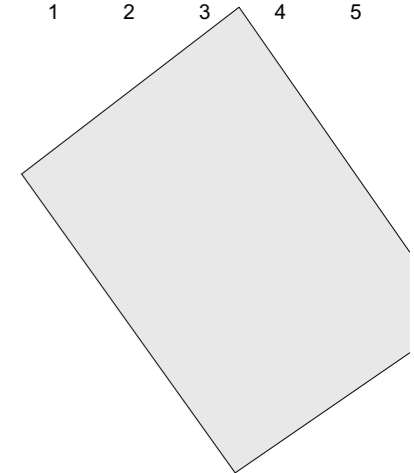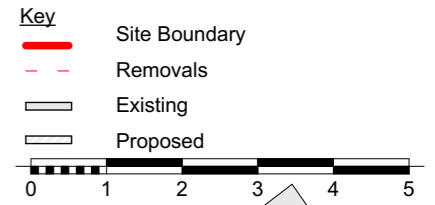

Rev	Issued By	Details	Date
-	SUBMITTED TO	LETCWORTH HERITAGE FOUNDATION	17.10.22

PROJECT TITLE  
 5 Croft Lane, Letchworth, Herts  
 SG61AS

DRAWING TITLE  
 Exg Ground and  
 First Floor Plan

SCALE  
 1:100 @ A3

DATE  
 October 22

DRAWING No.  
 1901/SD/102


DRAWN/CHKD  
 REV

Existing Attic Floor Plan

Existing Ground Floor Plan

NOTES

- This is a planning drawing and should not be used for construction.
- This document and its design content is copyright ©. It shall be read in conjunction with all other associated project information and consultants documents.
- Refer to scale bar and title sheet to check printing scale.

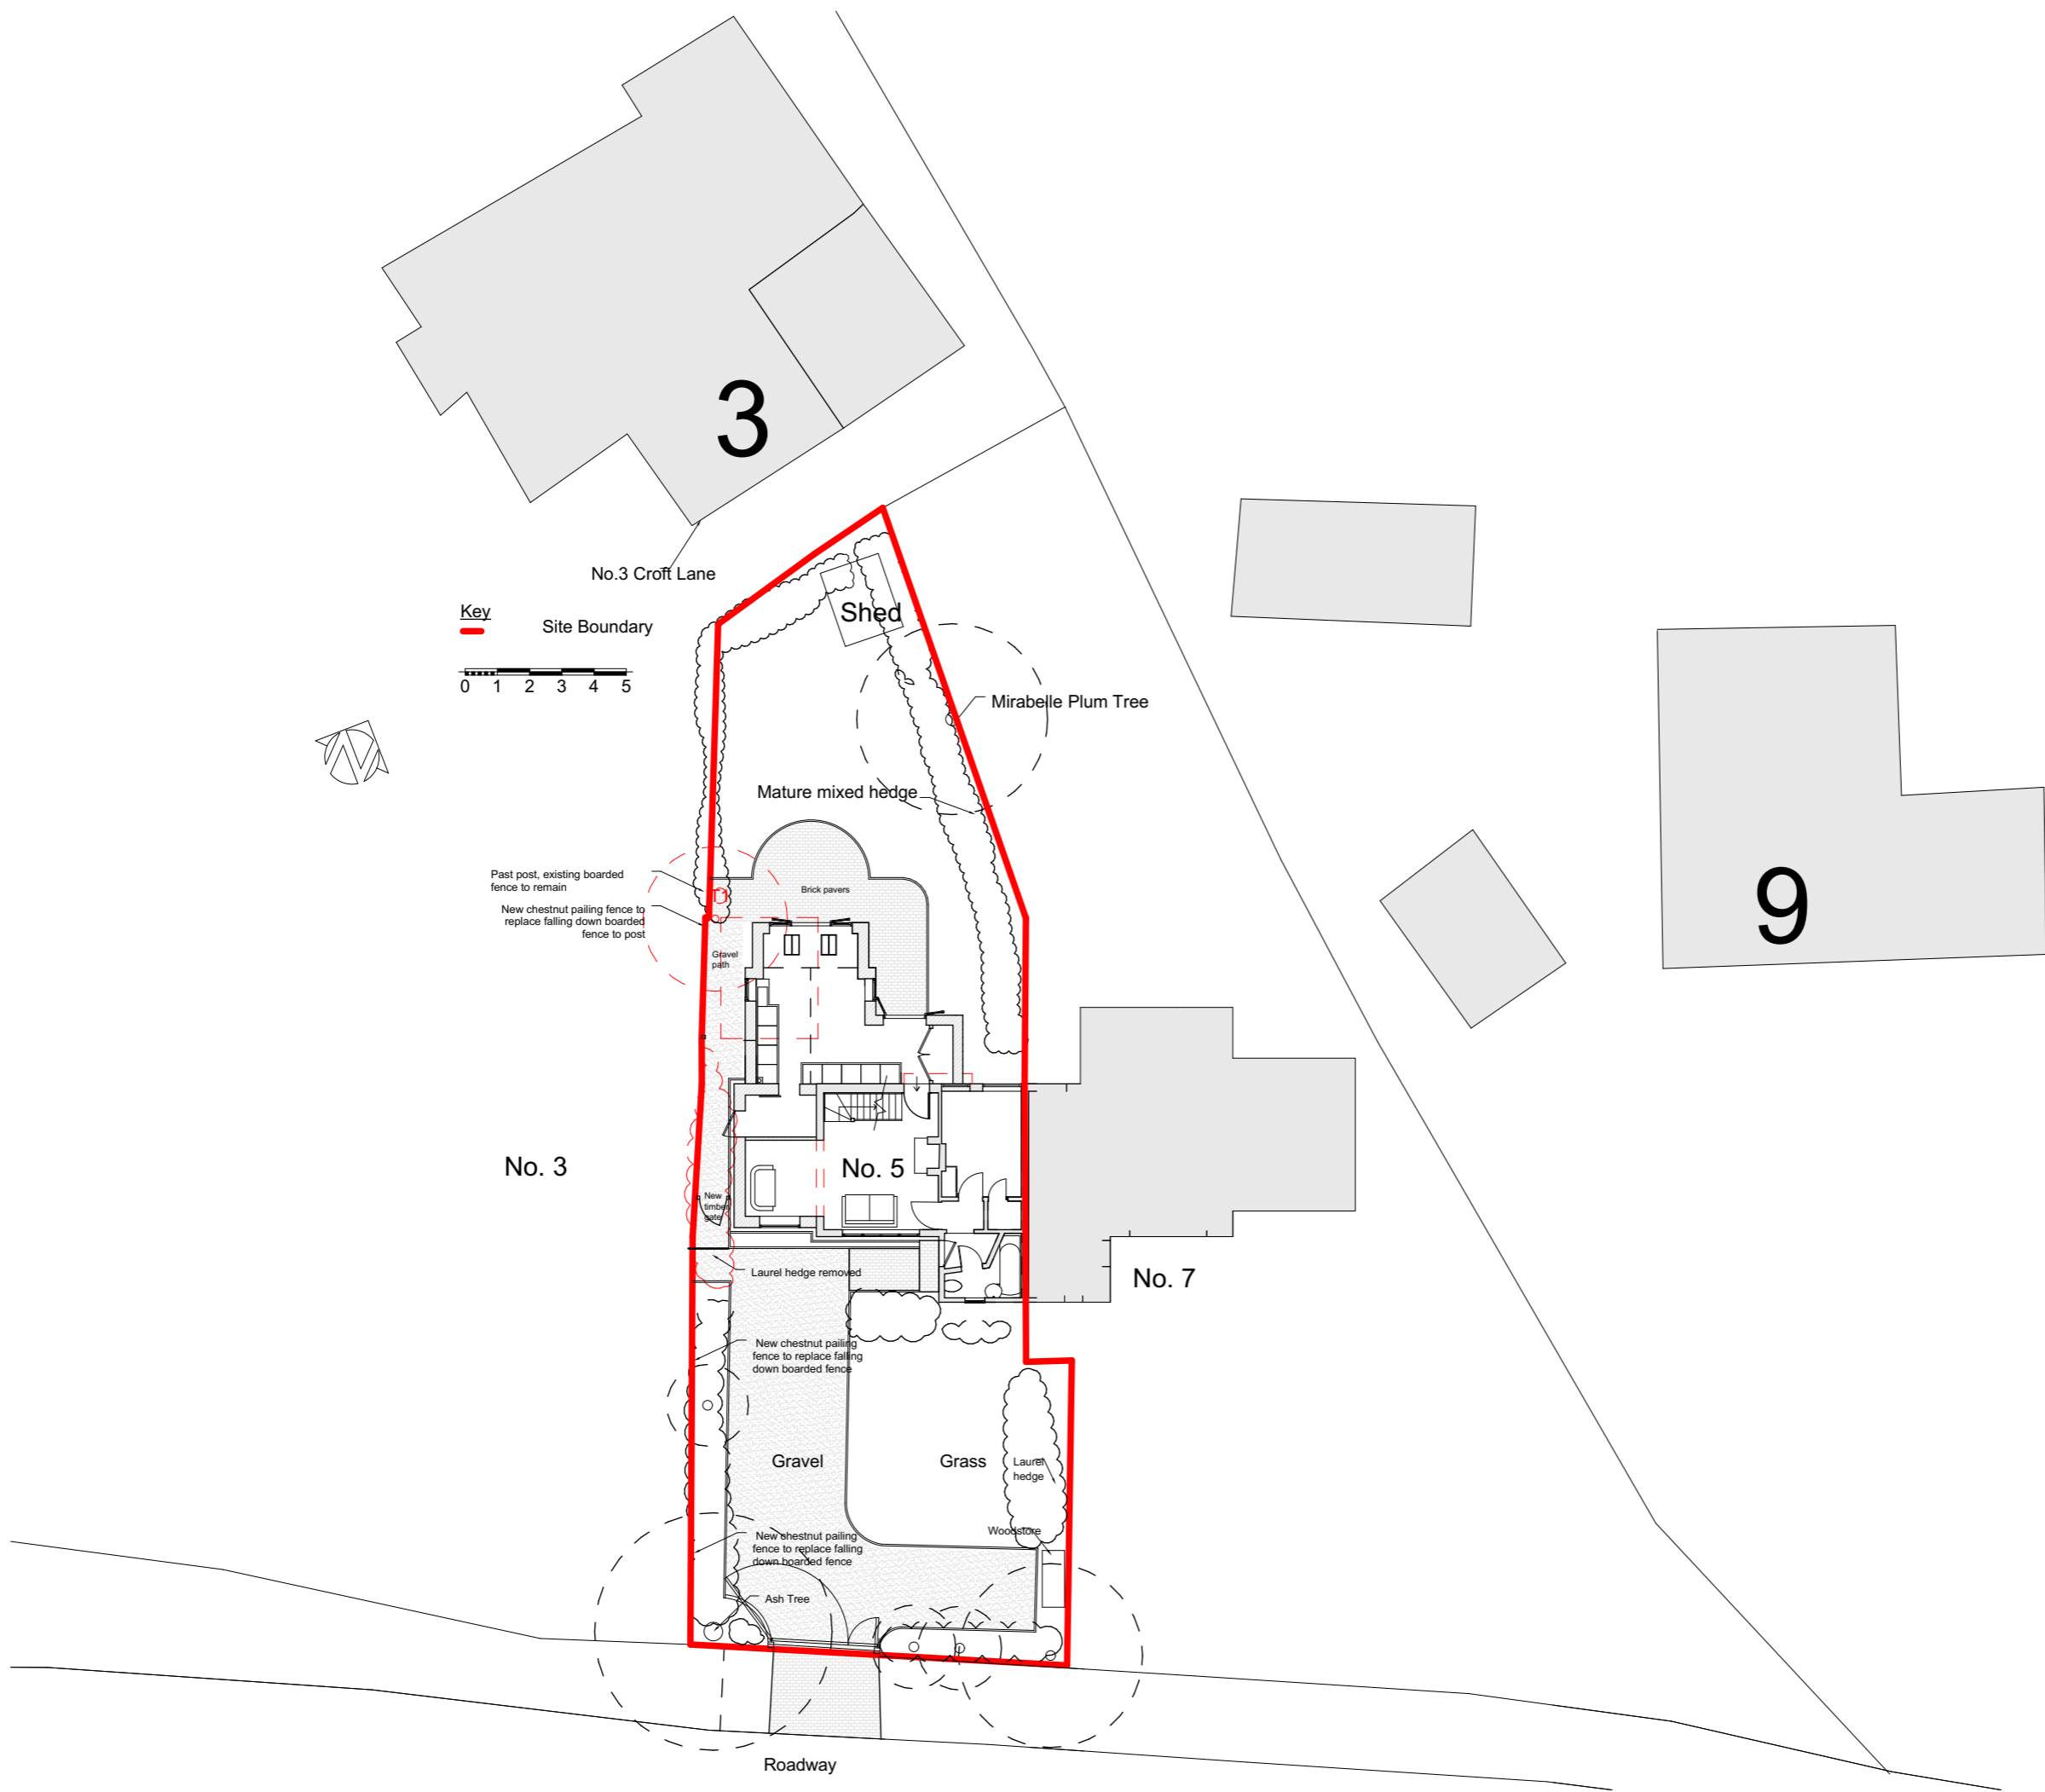

Rev	Issued By	Details	Date
-	SUBMITTED TO LETCORTH HERITAGE FOUNDATION		17.10.22


PROJECT TITLE  
**5 Croft Lane, Letchworth, Herts  
 SG61AS**

DRAWING TITLE SCALE  
**Proposed Block 1:200 @ A3  
 Plan (A3)**

DATE DRAWING No.  
**October 22 1901/PD/201**  
 DRAWN/CHKD REV


NOTES

- This is a planning drawing and should not be used for construction.
- This document and its design content is copyright ©. It shall be read in conjunction with all other associated project information and consultants documents.
- Refer to scale bar and title sheet to check printing scale.

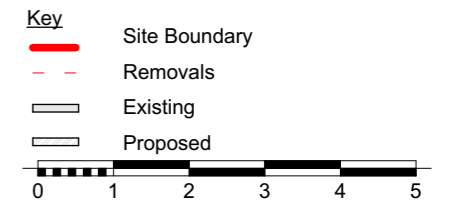


Proposed South East Elevation

Neighbour No.7

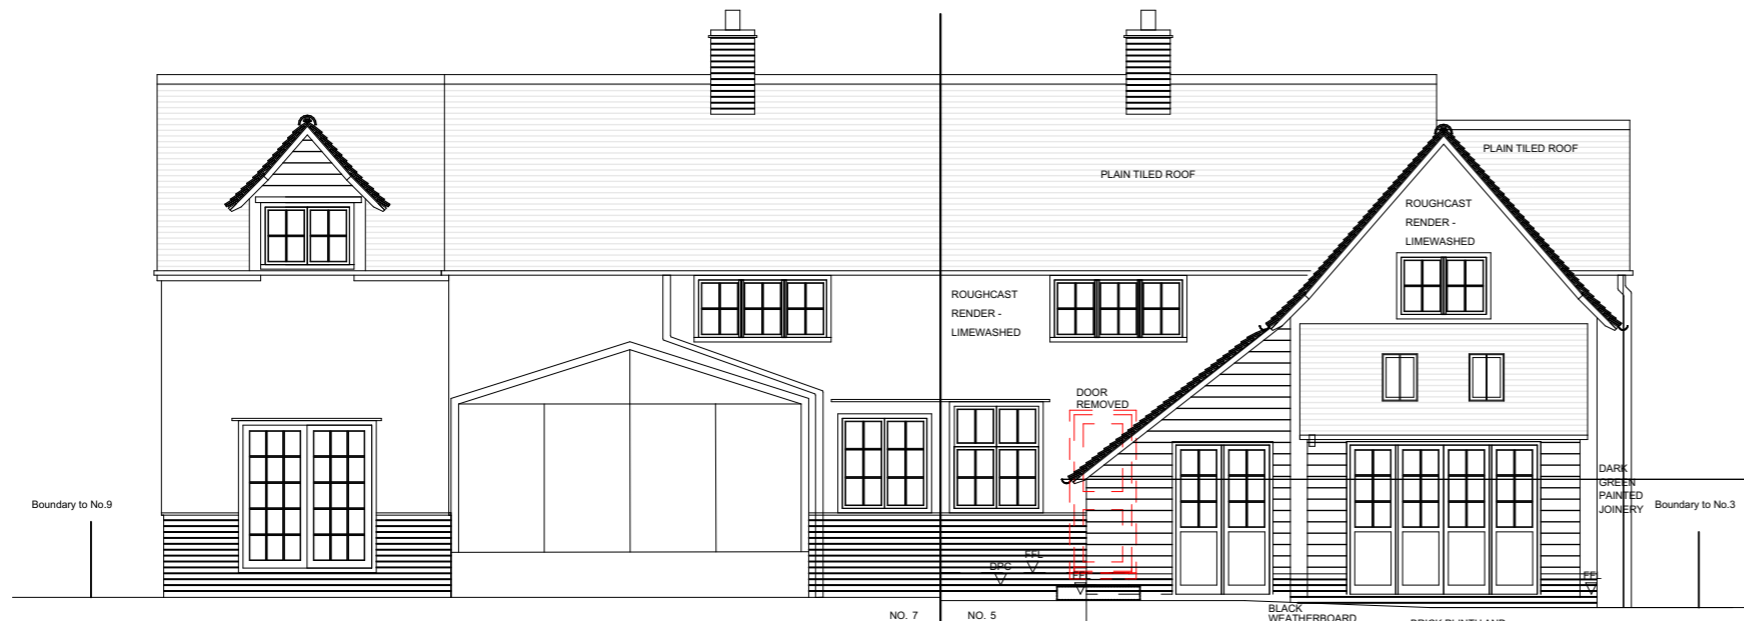


Neighbour No.7

Proposed North West Elevation

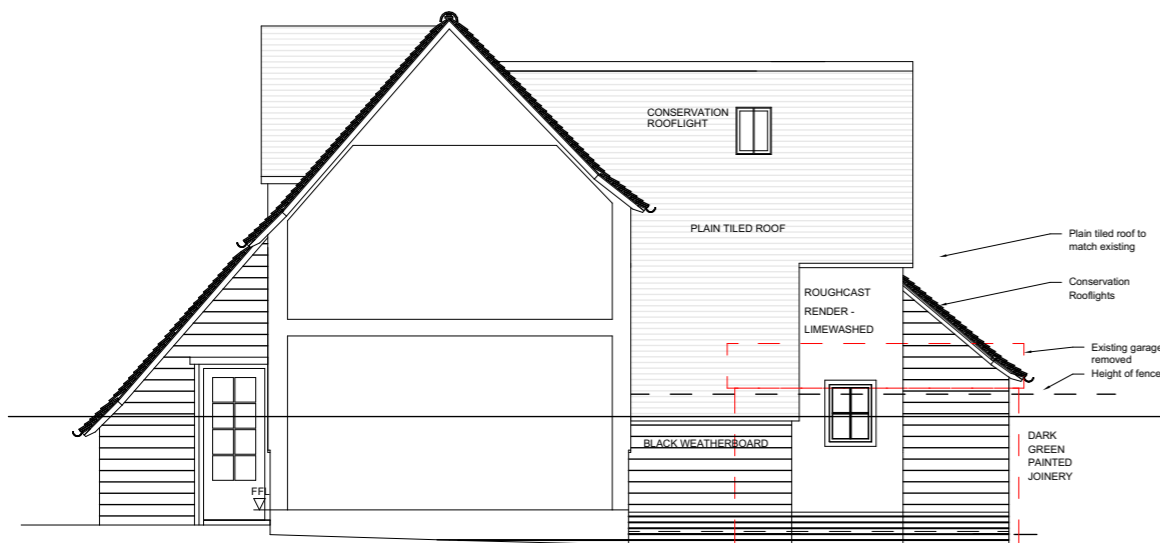

Proposed North East Elevation

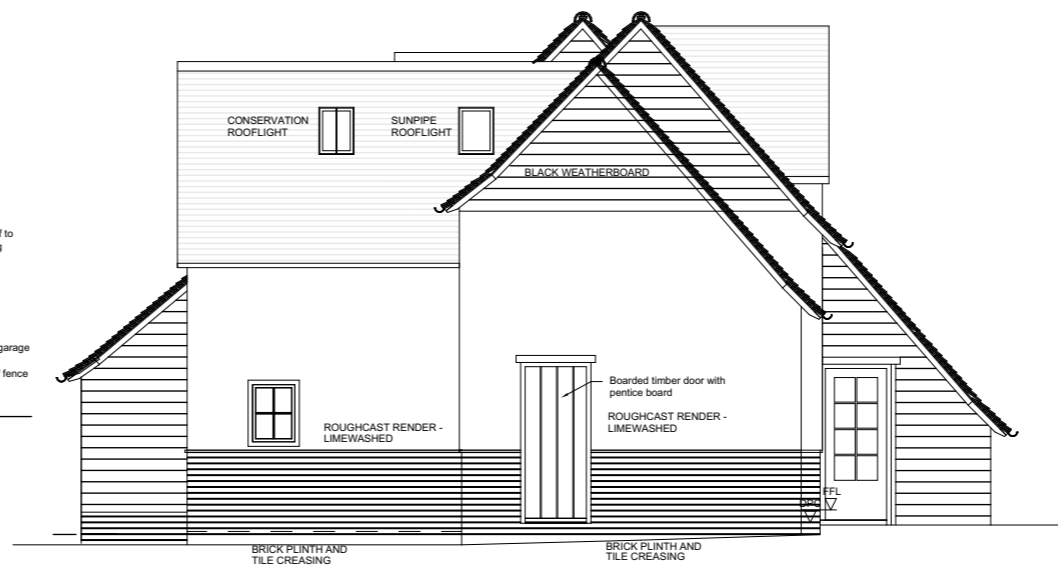

Proposed South West Elevation

Rev	Issued By	Details	Date
-	SUBMITTED TO LETCWORTH HERITAGE FOUNDATION		17.10.22

PROJECT TITLE  
 5 Croft Lane, Letchworth, Herts  
 SG61AS


DRAWING TITLE  
 Proposed  
 Elevations

SCALE  
 1:100 @ A3

DATE  
 October 22



DRAWING No.  
 1901/PD/206

DRAWN/CHKD  
 REV

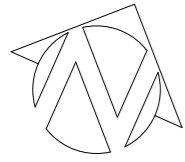

NOTES

- This is a planning drawing and should not be used for construction.
- This document and its design content is copyright ©. It shall be read in conjunction with all other associated project information and consultants documents.
- Refer to scale bar and title sheet to check printing scale.

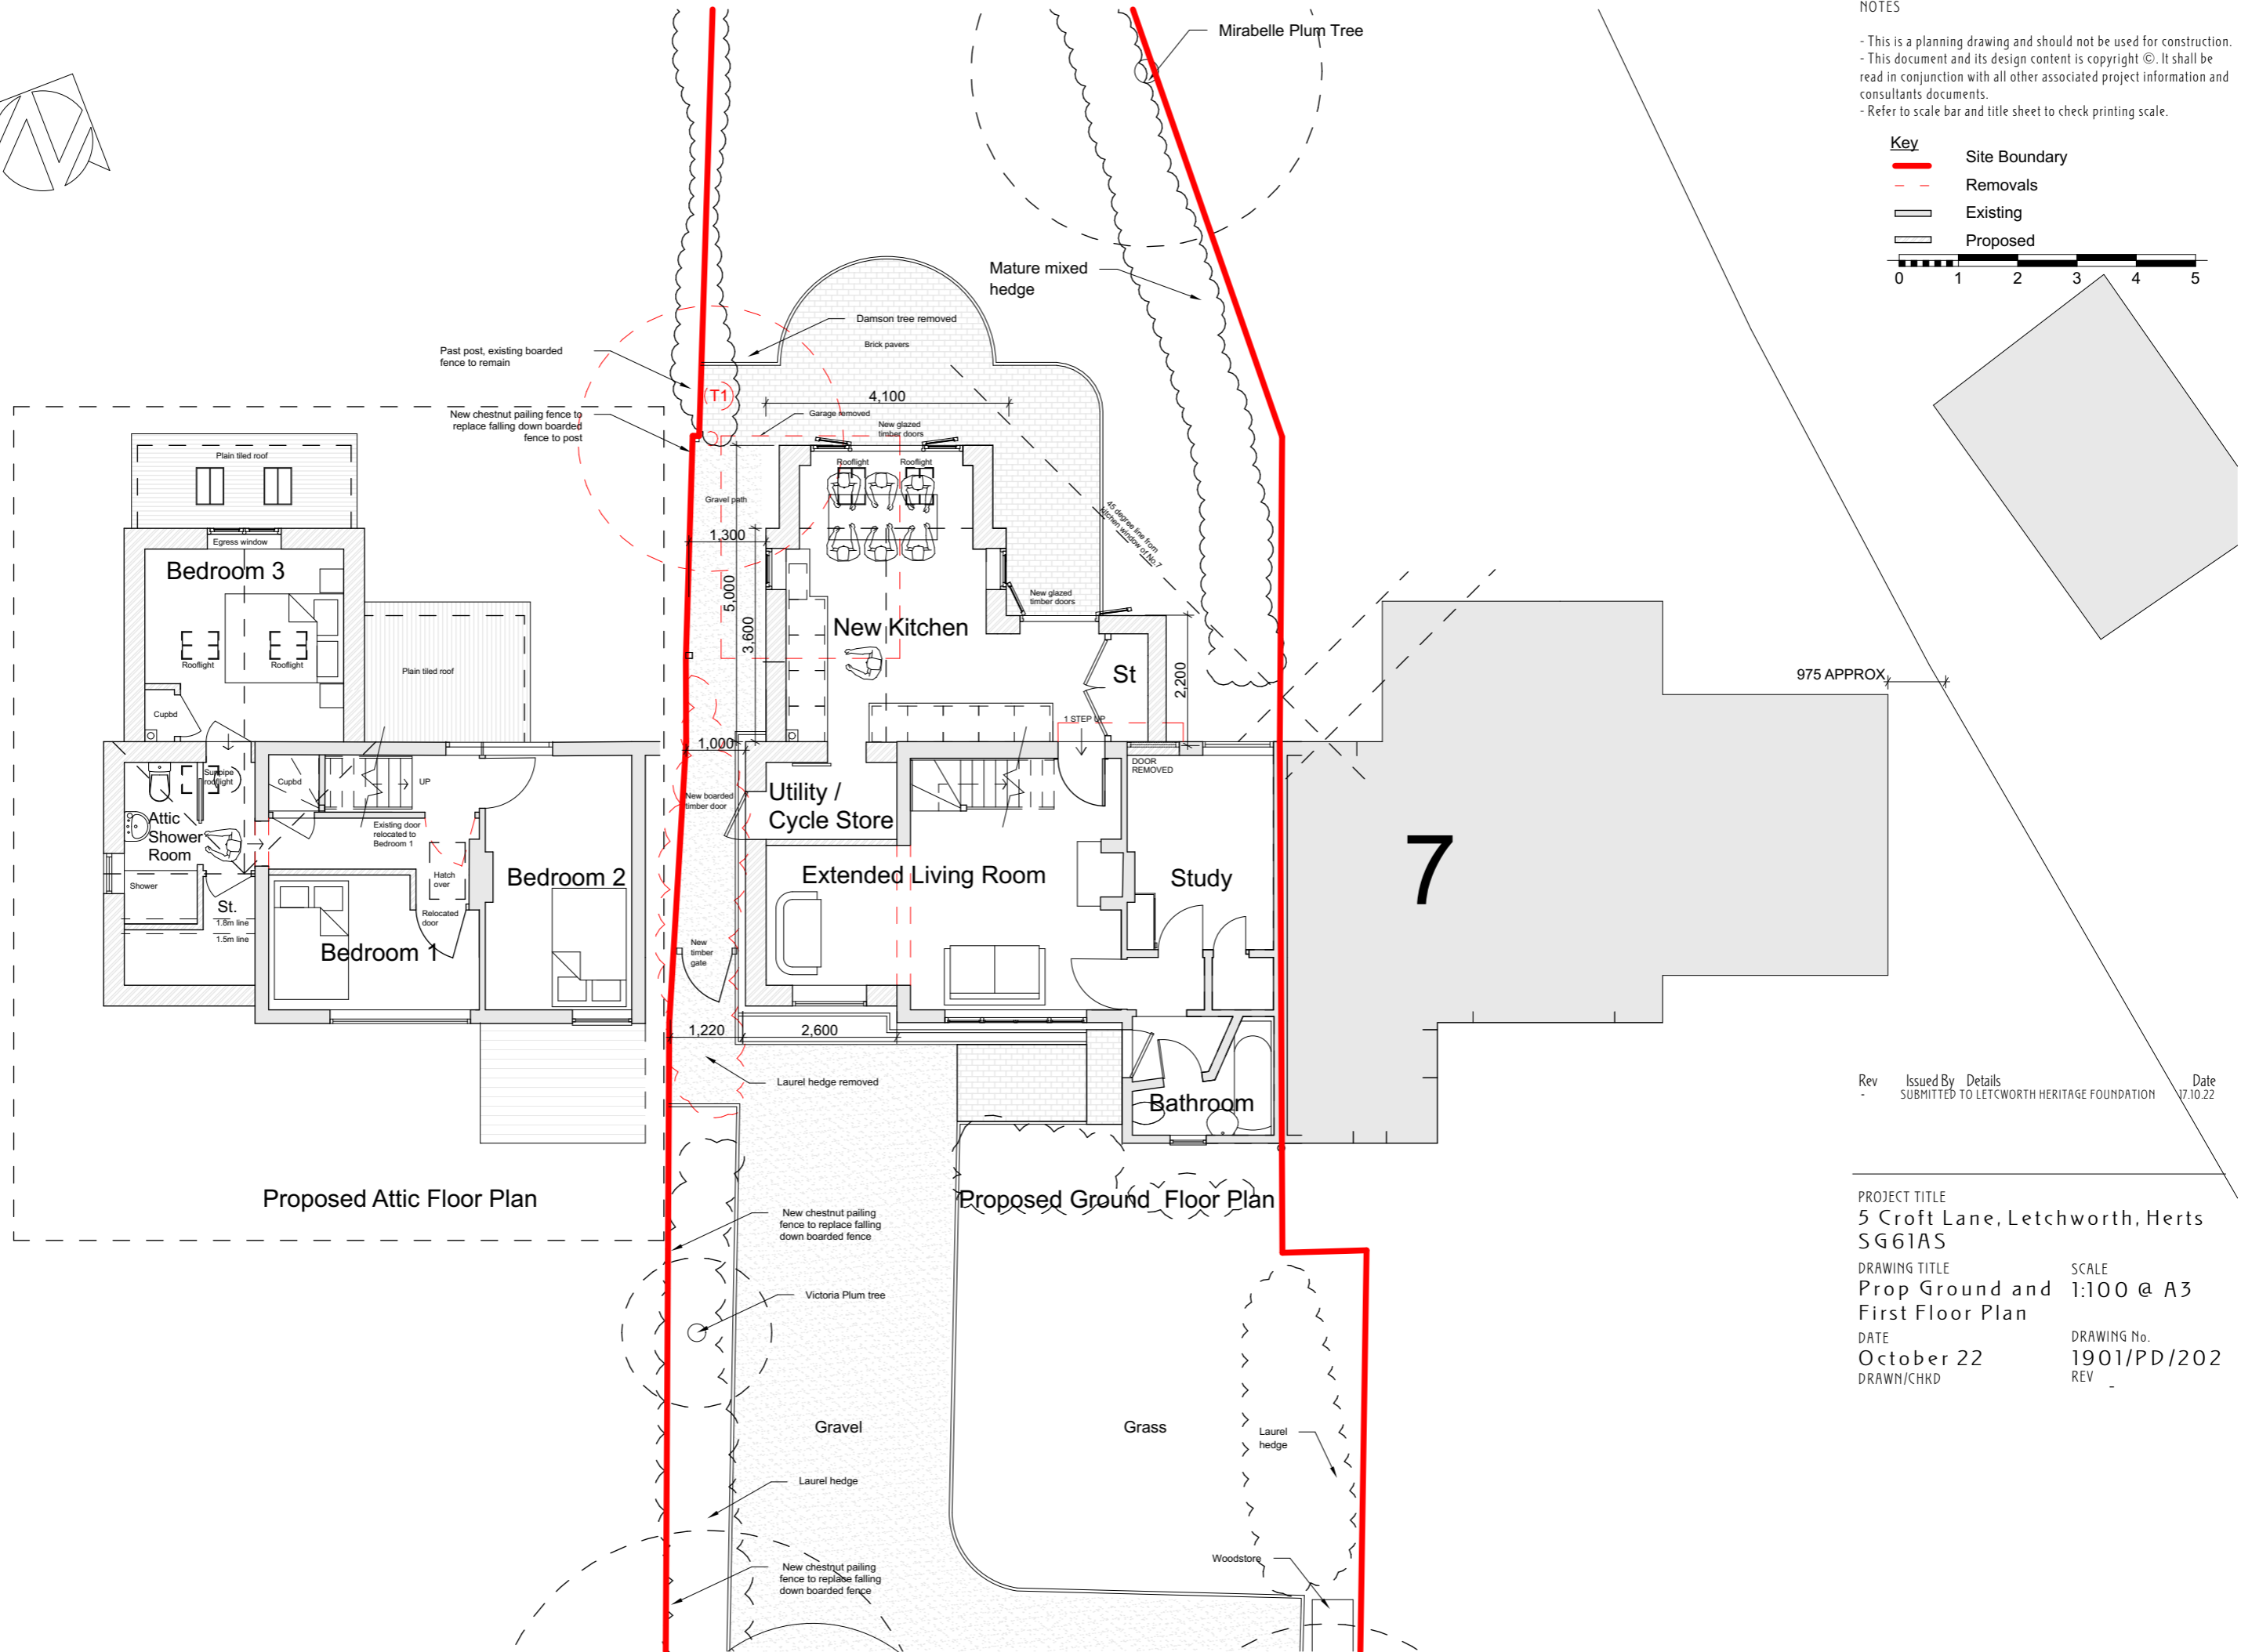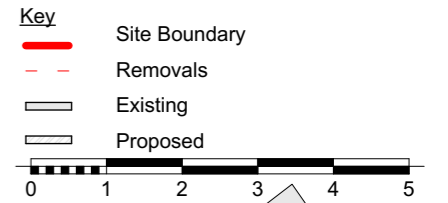

Rev	Issued By	Details	Date
-	SUBMITTED TO	LETCWORTH HERITAGE FOUNDATION	17.10.22

PROJECT TITLE  
 5 Croft Lane, Letchworth, Herts  
 SG61AS

DRAWING TITLE  
 Prop Ground and  
 First Floor Plan

SCALE  
 1:100 @ A3

DATE  
 October 22

DRAWING No.  
 1901/PD/202

DRAWN/CHKD  
 REV