

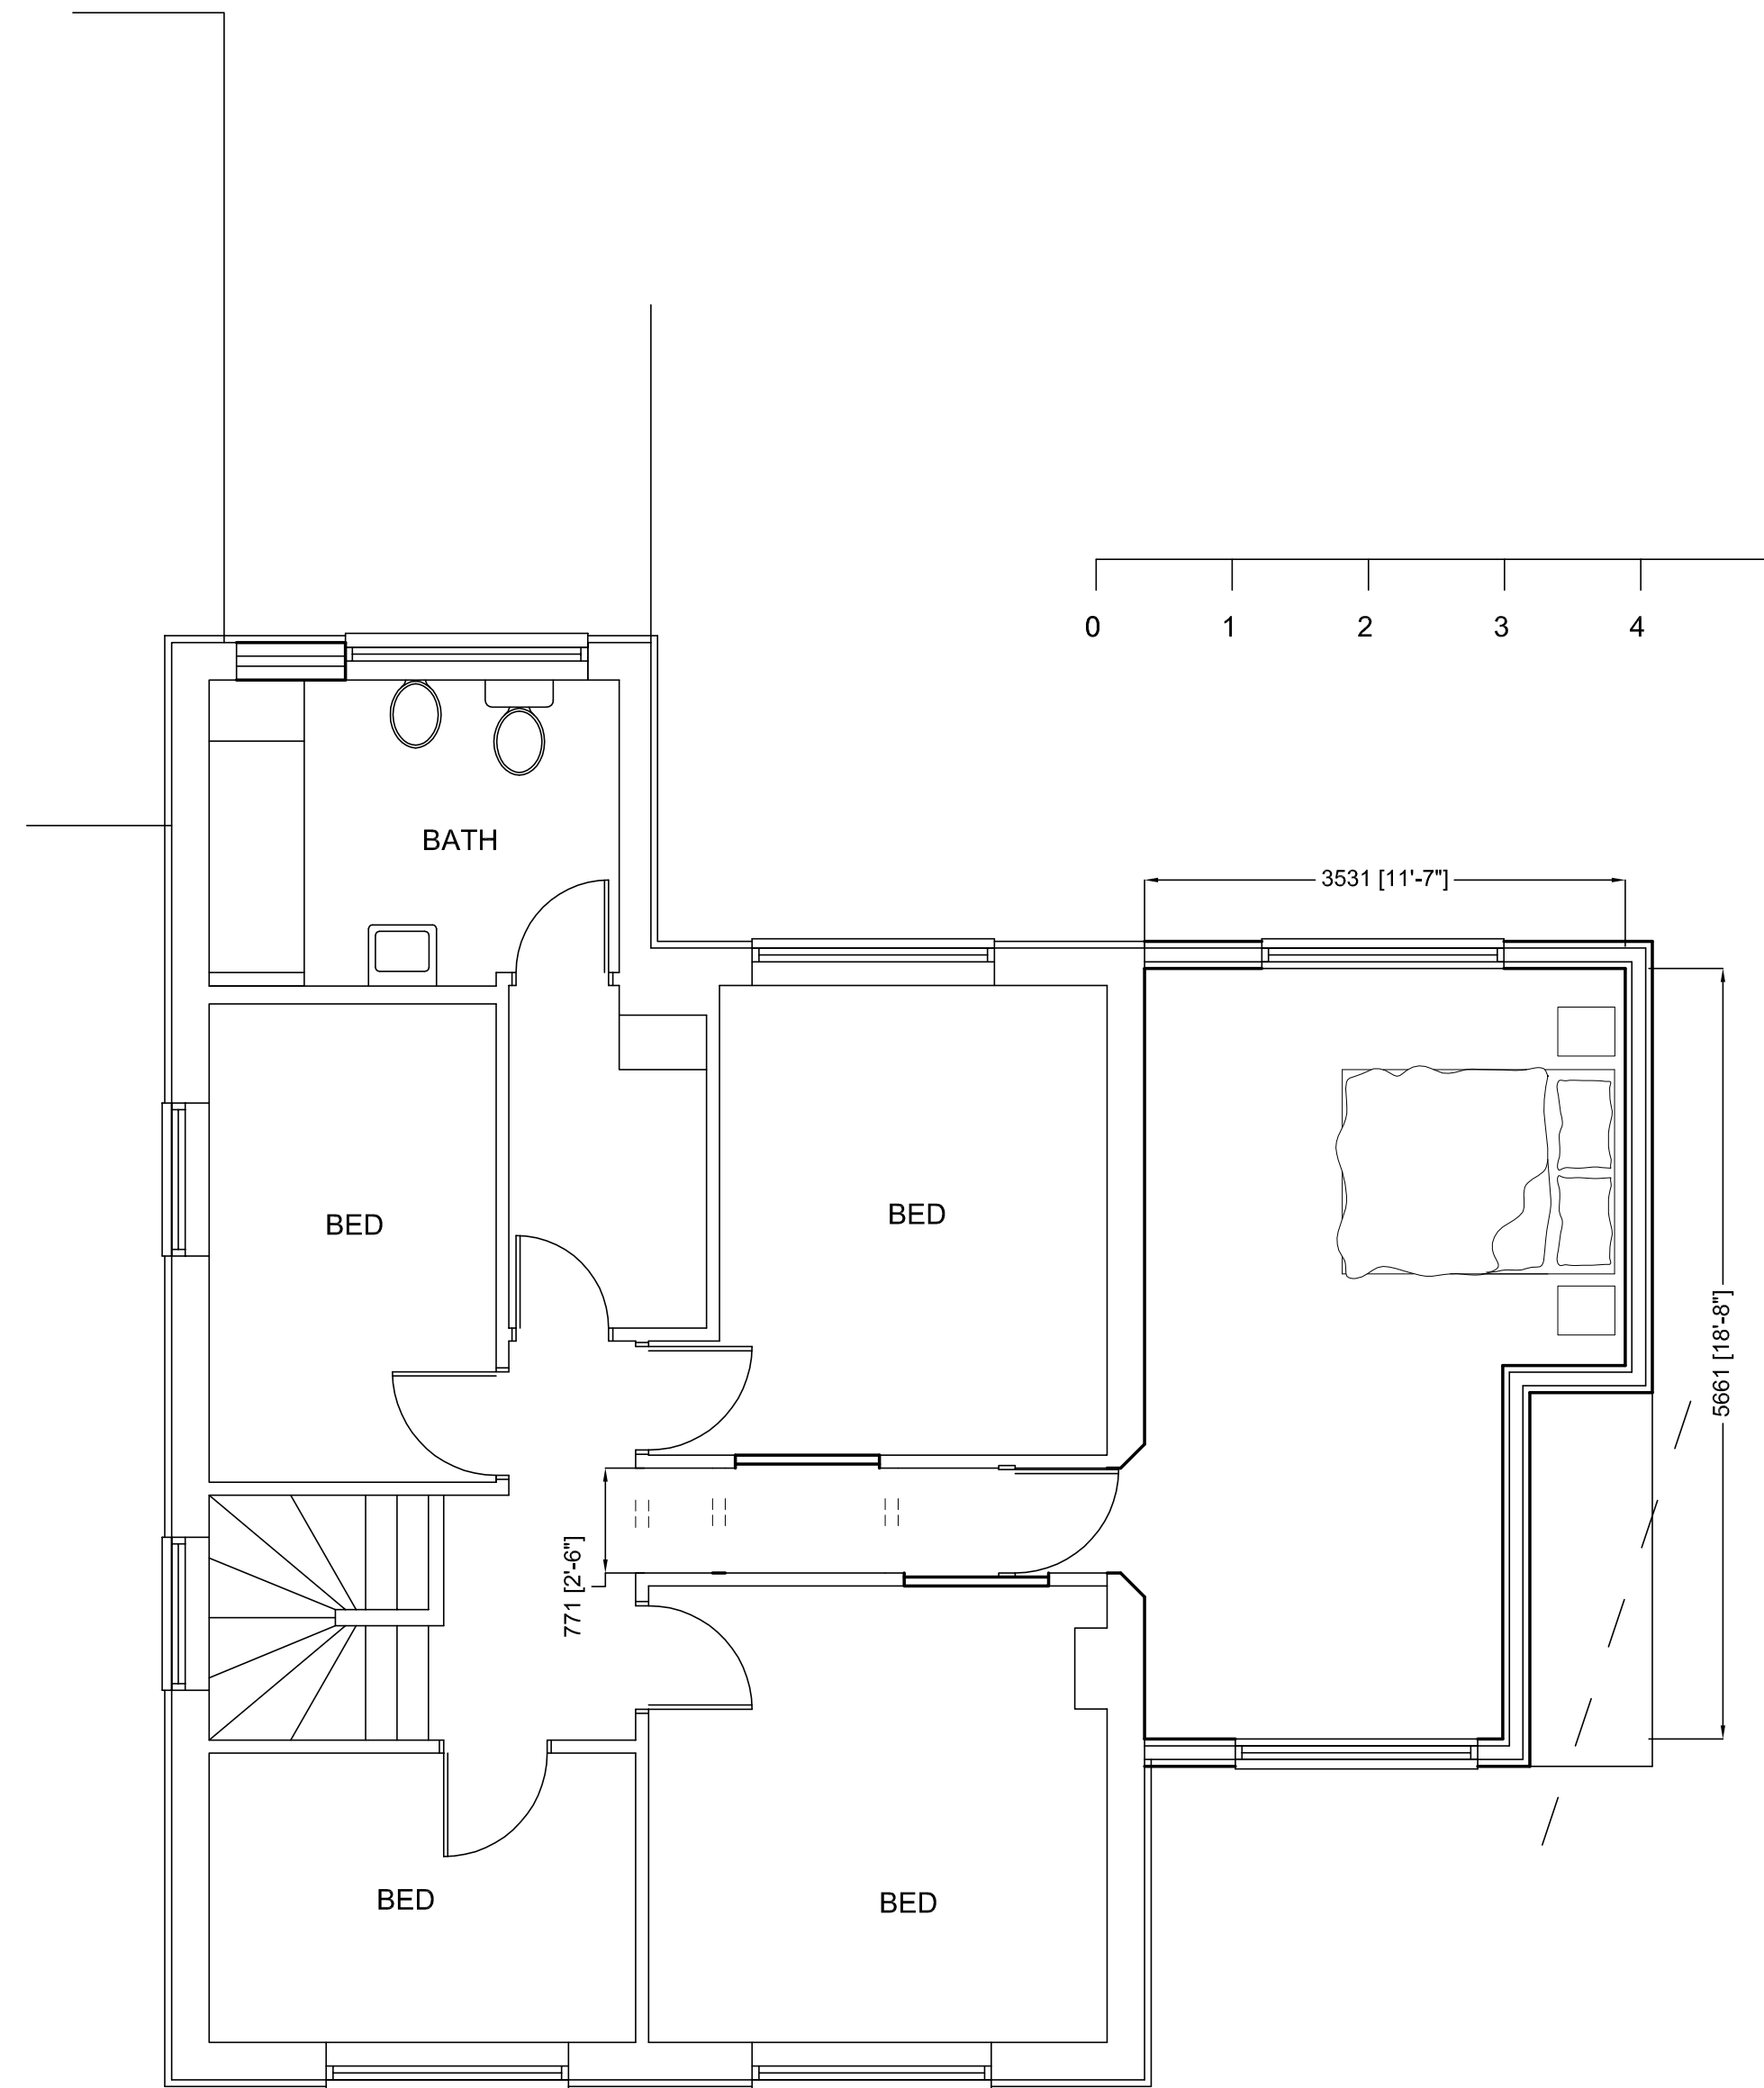


GROUND FLOOR PLAN

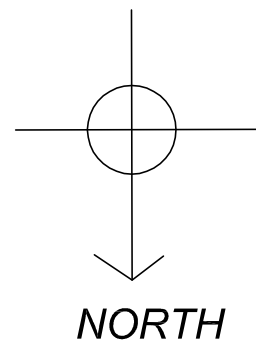

FIRST FLOOR PLAN

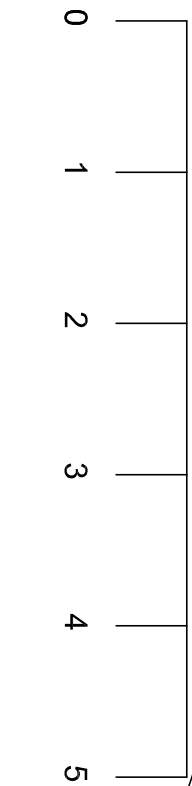


WEST ELEVATION


EXISTING PLANS AND ELEVATIONS 1:100




NORTH ELEVATION

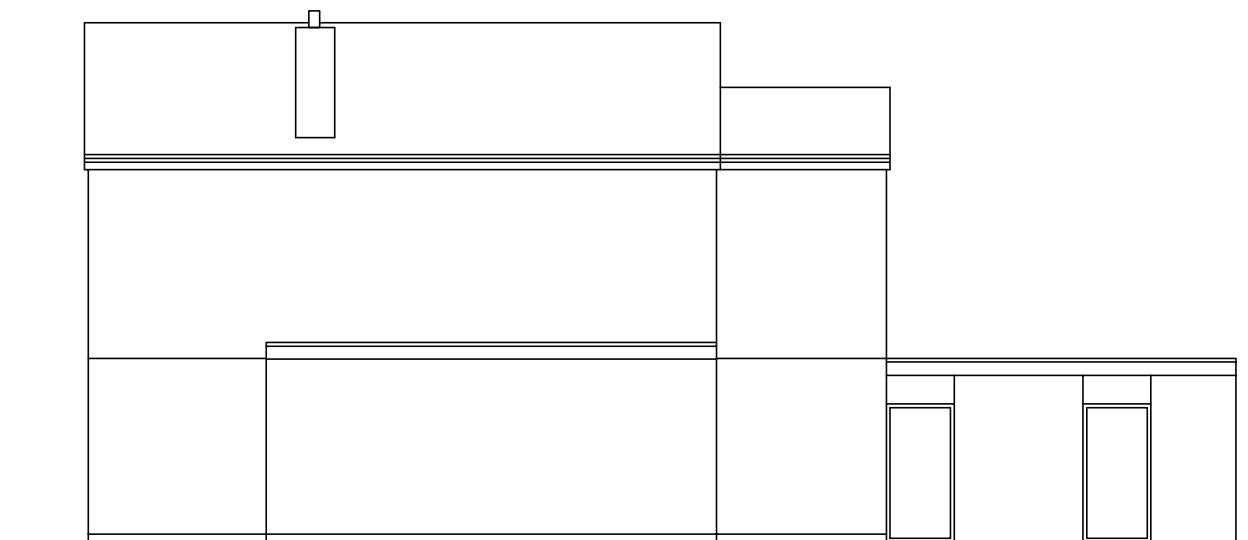


EAST ELEVATION

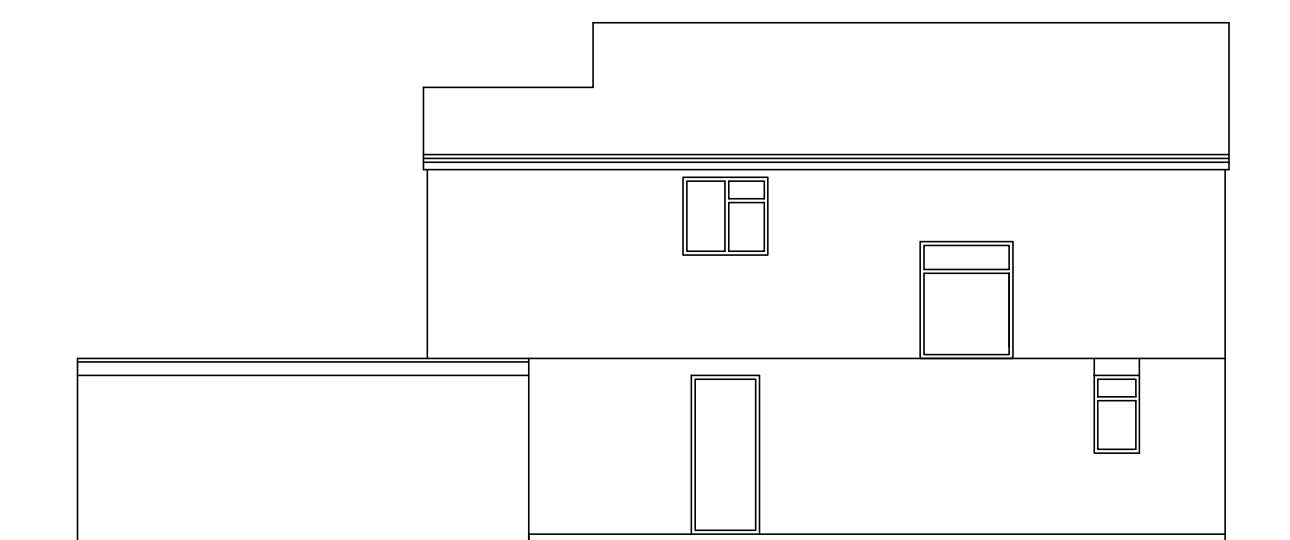

WEST ELEVATION

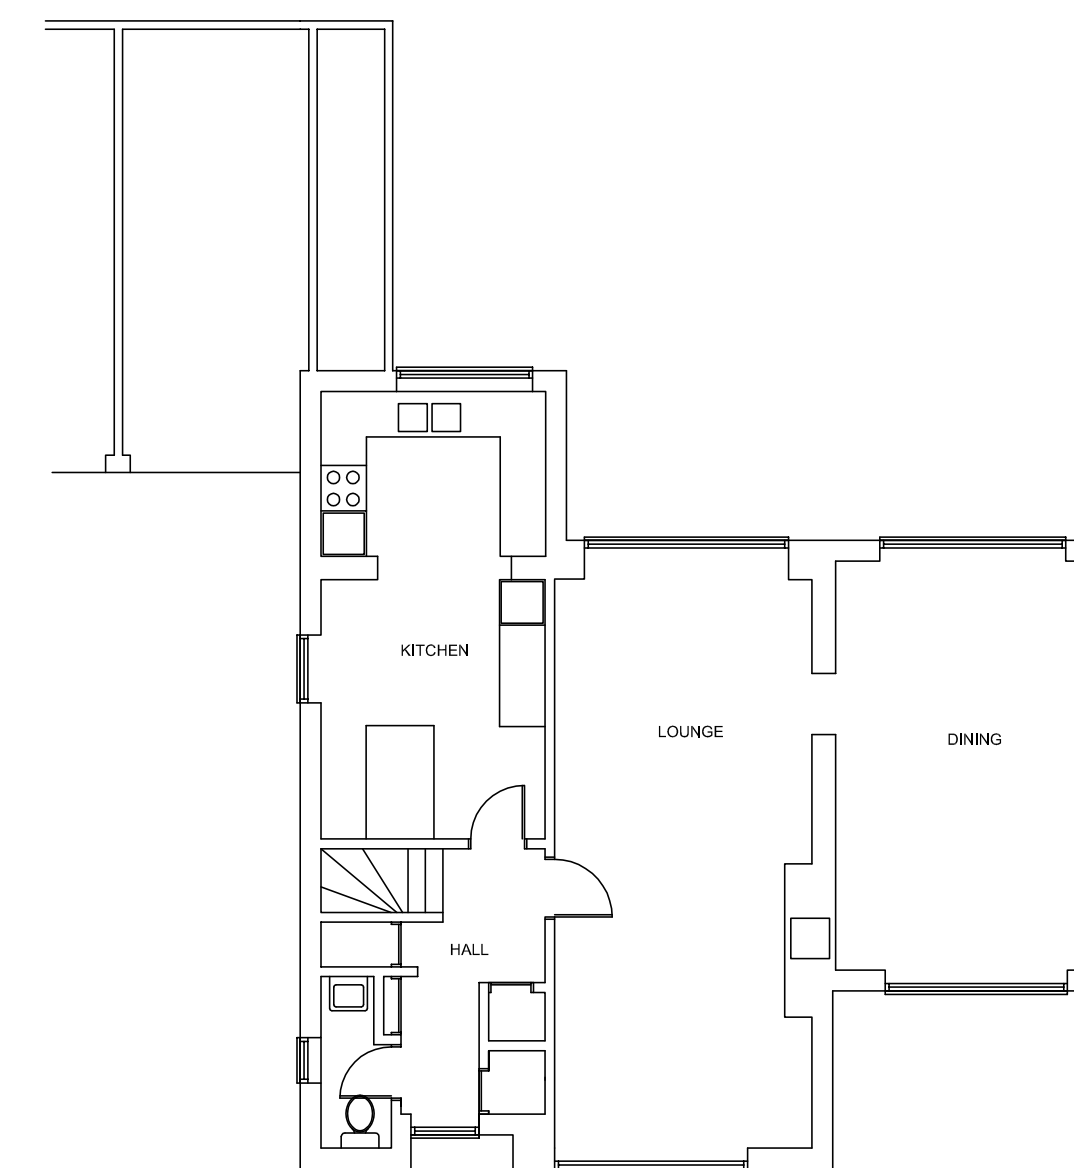


GROUND FLOOR PLAN

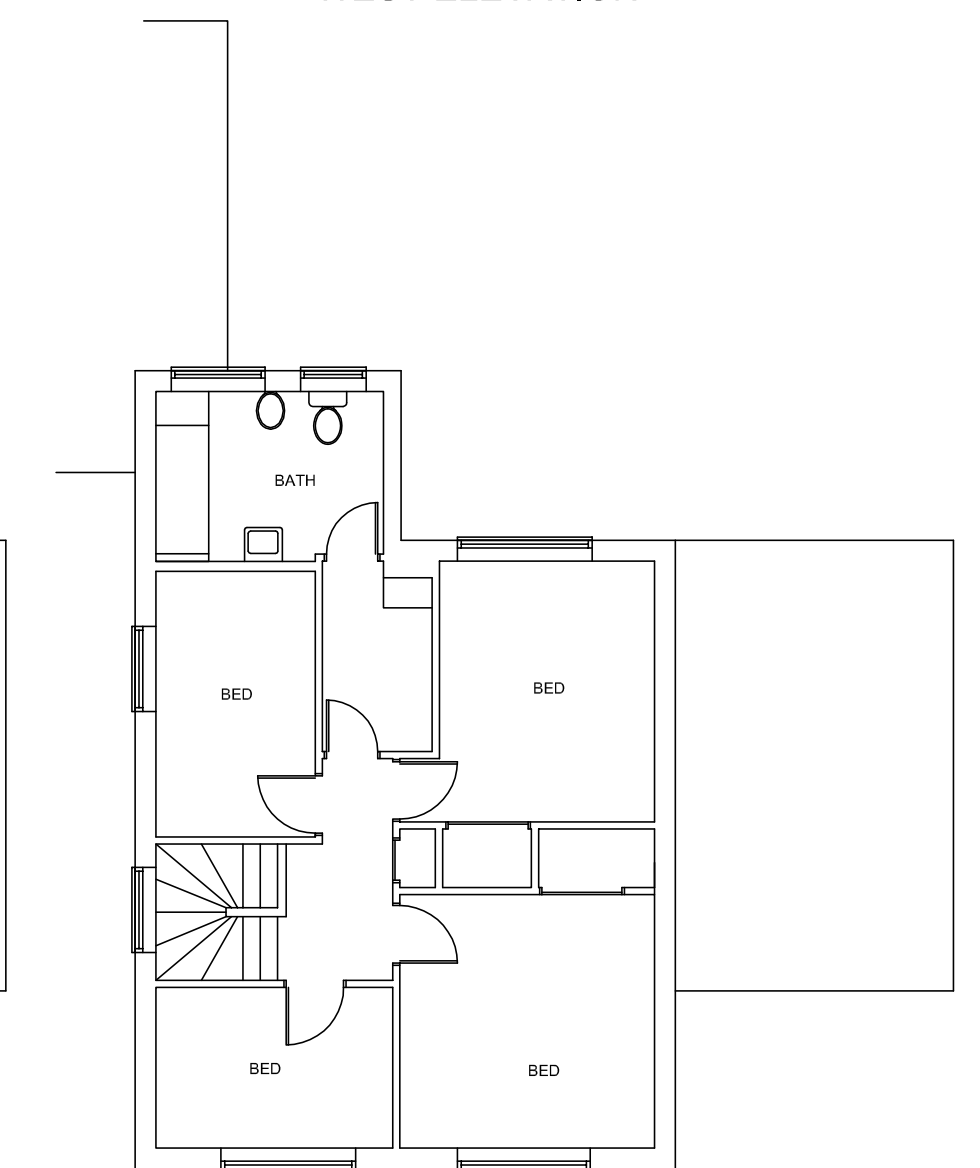


FIRST FLOOR PLAN




SOUTH ELEVATION

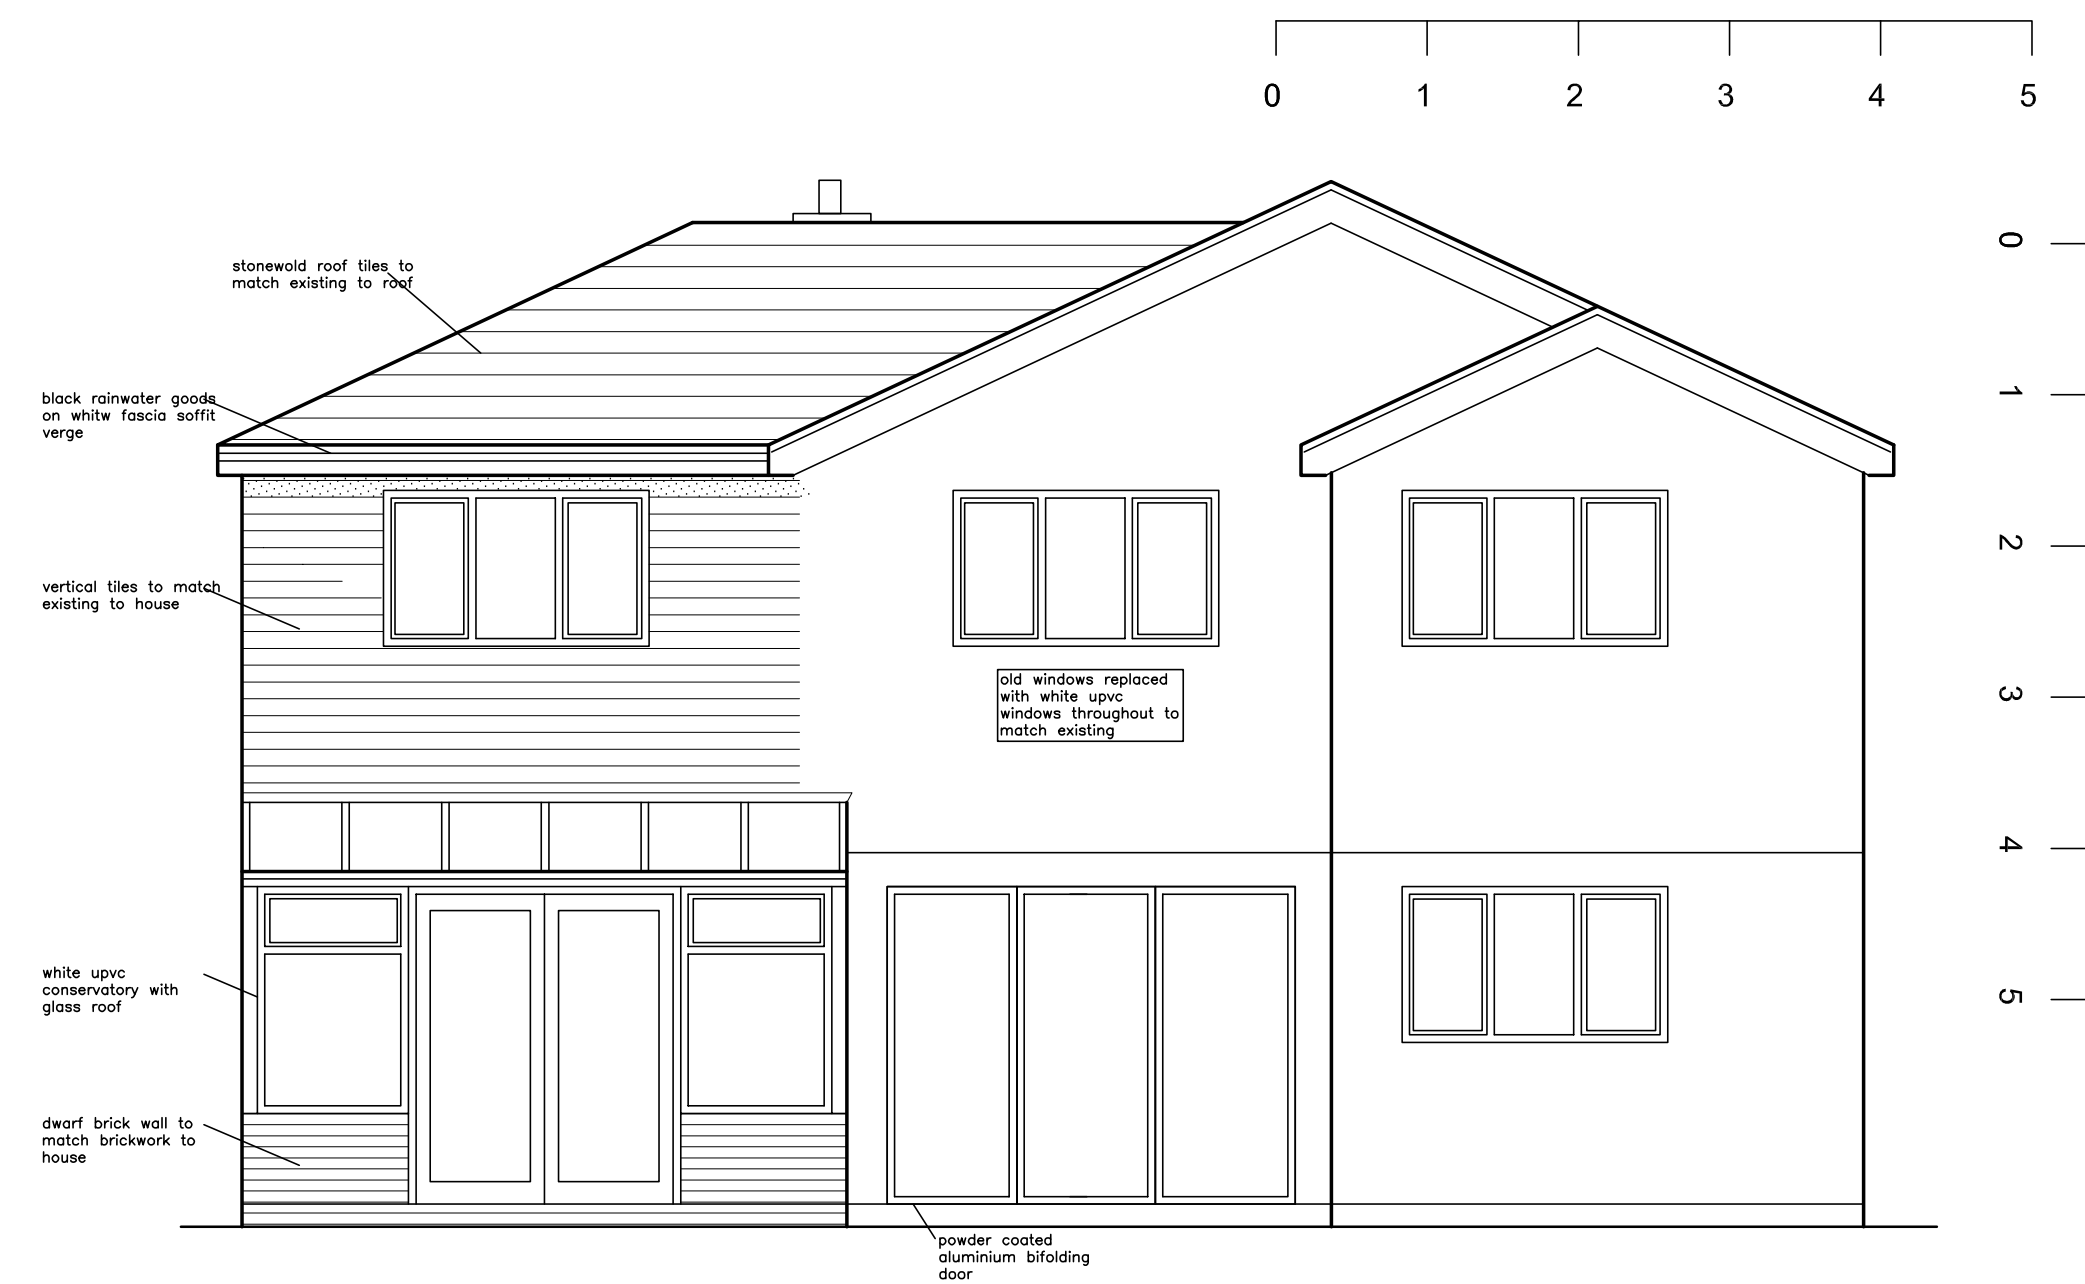

NORTH ELEVATION

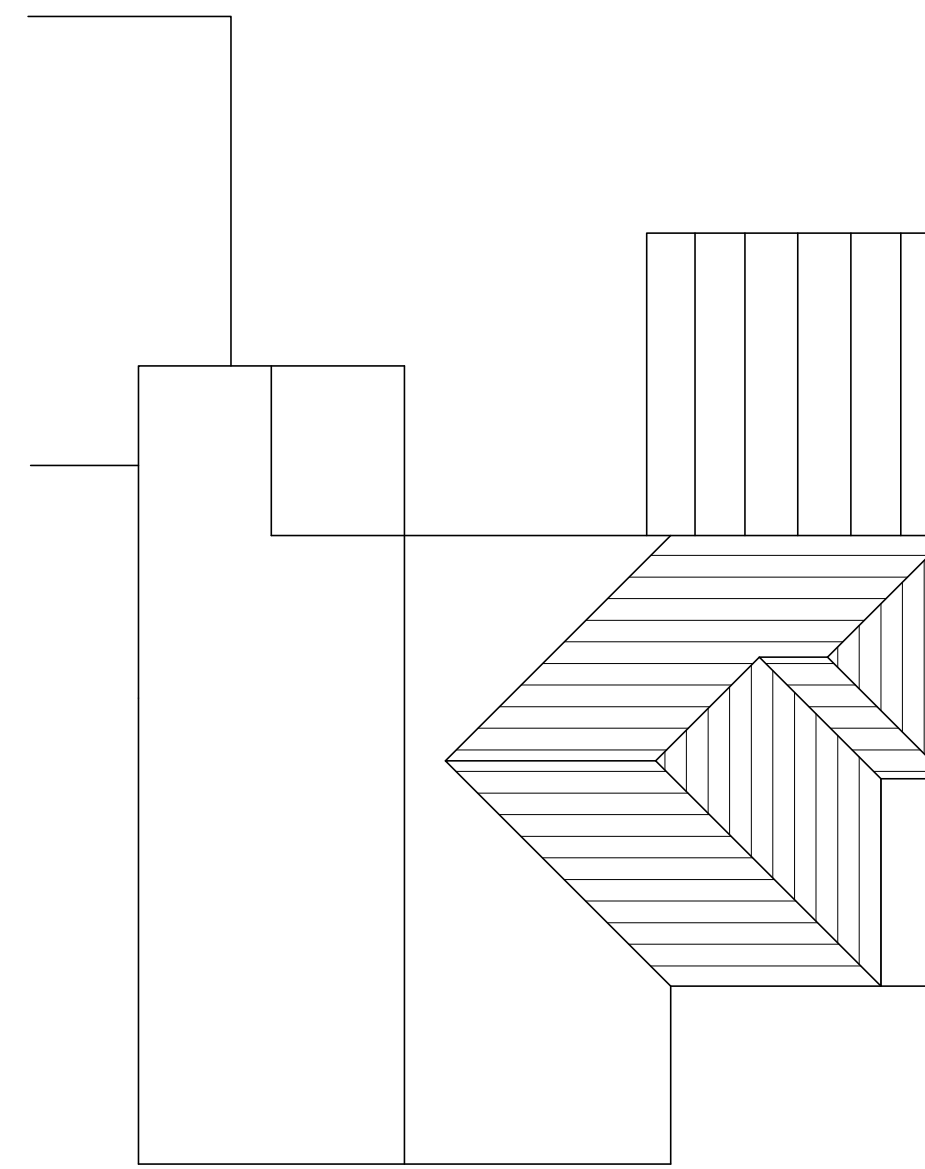

ROOF PLAN 1:100

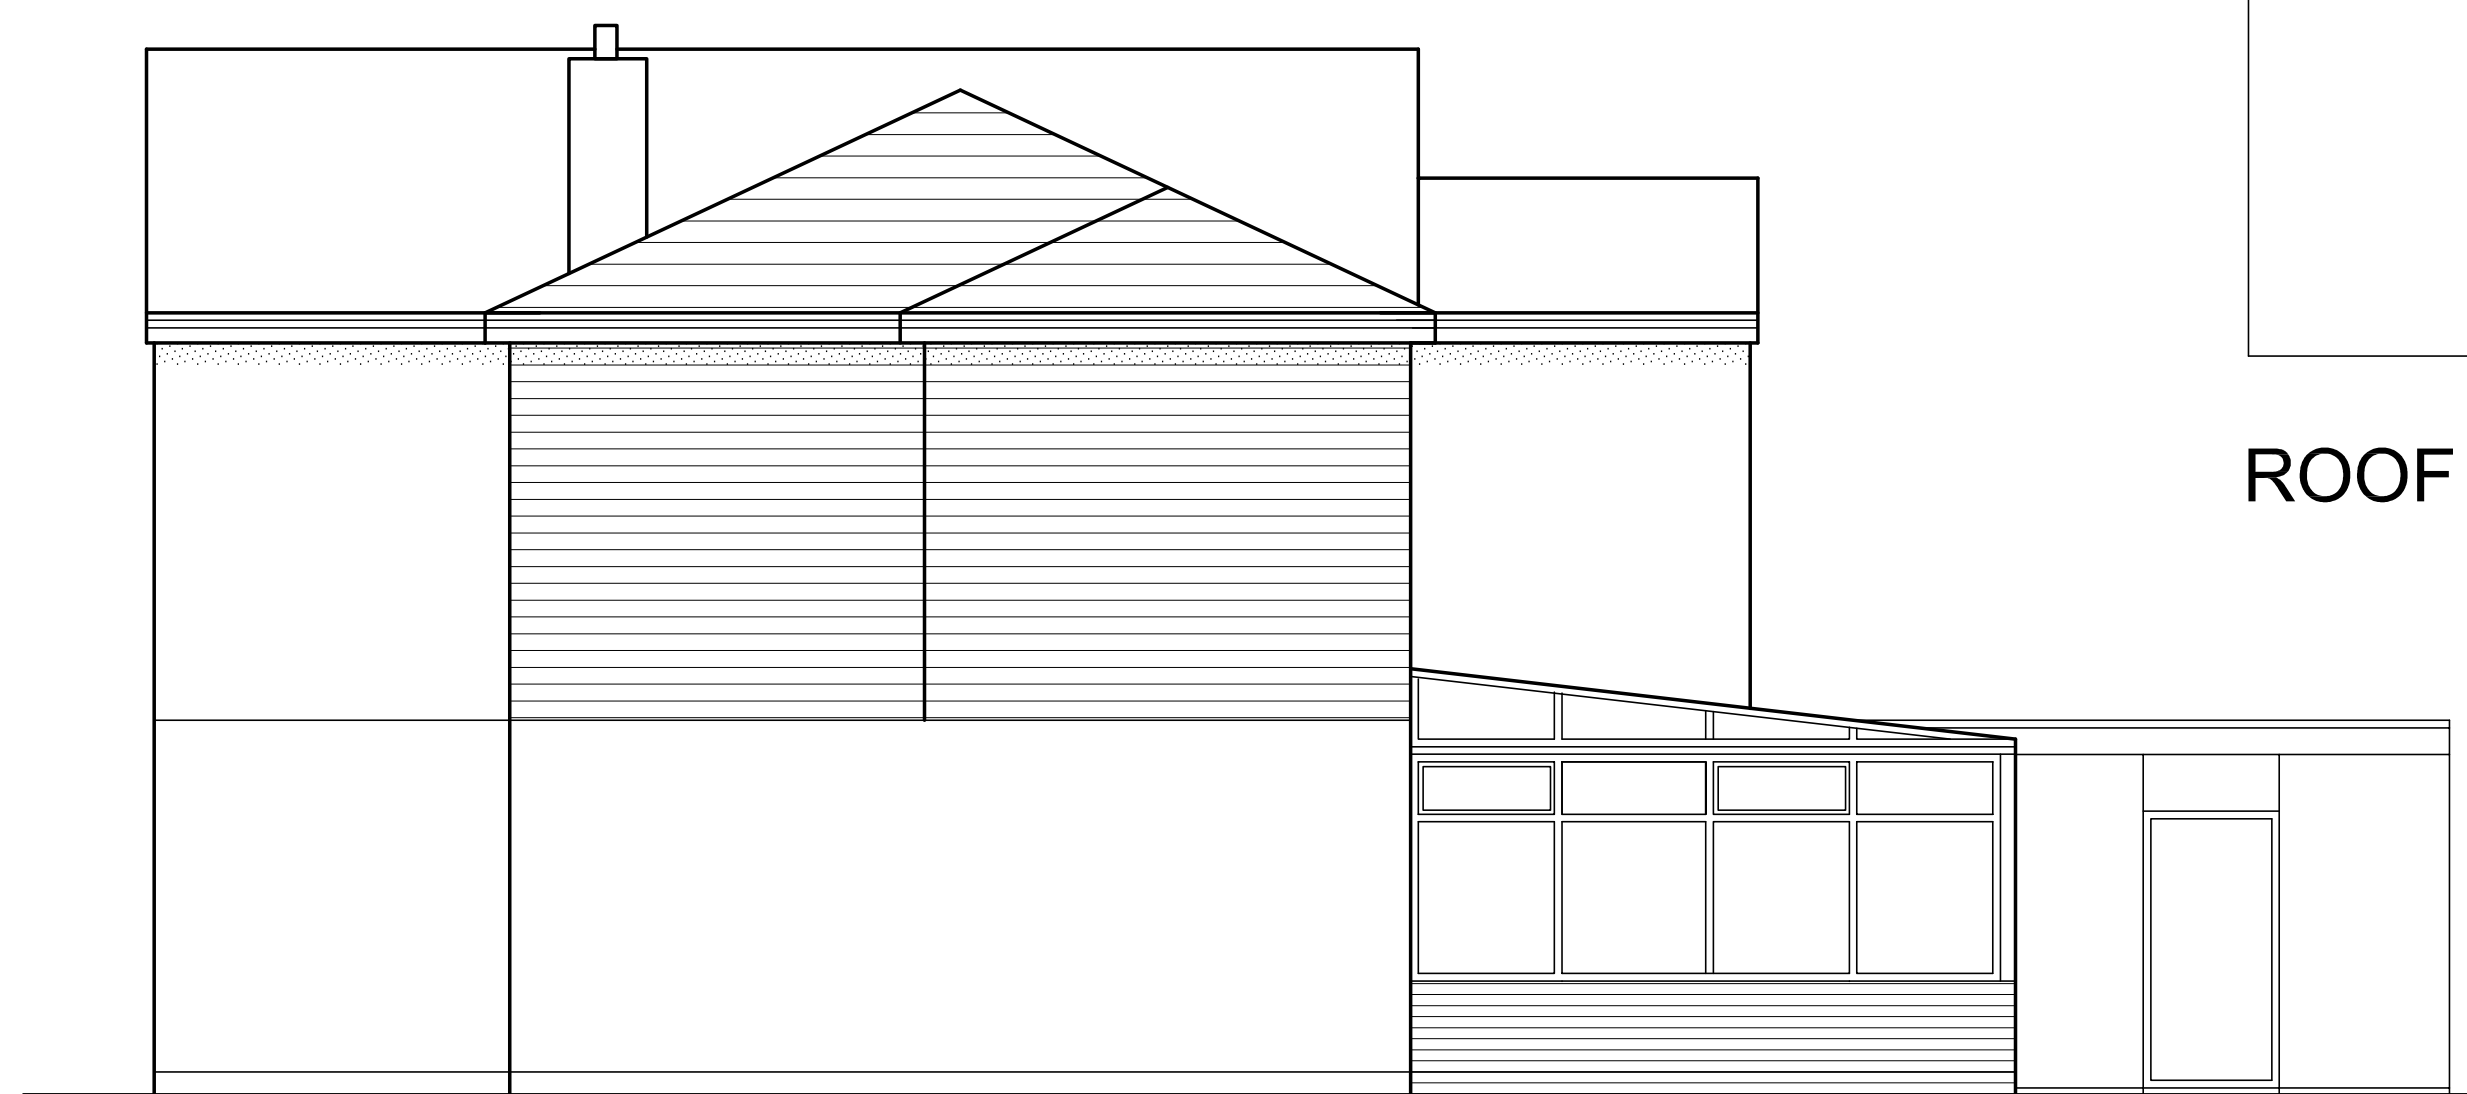

EAST ELEVATION



WEST ELEVATION

Client

Project

51 Brandles Road
Letchworth
SG6 2JA

Drawing Title

First floor side extension
and conservatory

Scale

1:50

Date

09/22

Drawn by

DP

Dwg. No.

DP1112/02

Rev.