



## 68 Redhods Way West, Letchworth Garden City, SG6 4DD



## 68 Redhoods Way West, Letchworth Garden City, SG6 4DD

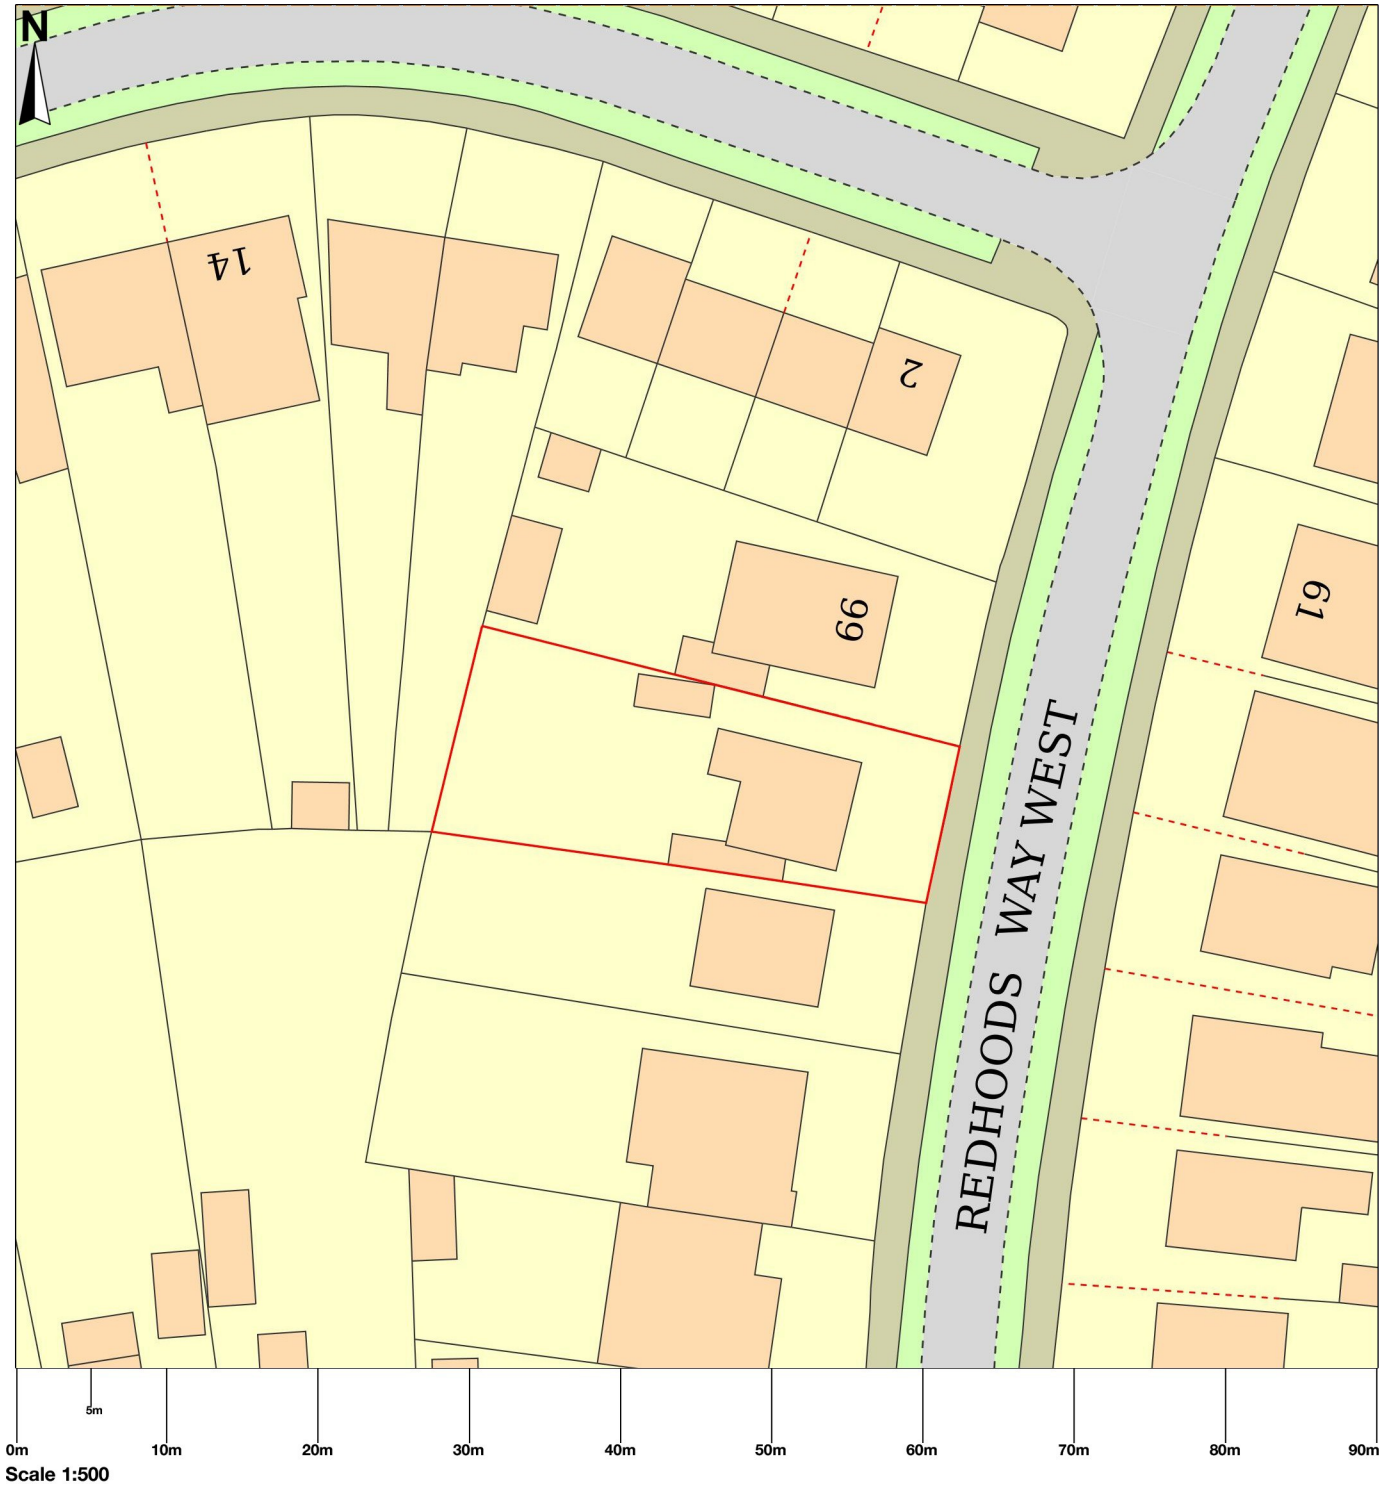


Map area bounded by: 521062,232747 521262,232947. Produced on 16 November 2022 from the OS National Geographic Database. Reproduction in whole or part is prohibited without the prior permission of Ordnance Survey. © Crown copyright 2022. Supplied by UKPlanningMaps.com a licensed OS partner (100054135). Unique plan reference: p4b/uk/875772/1182696

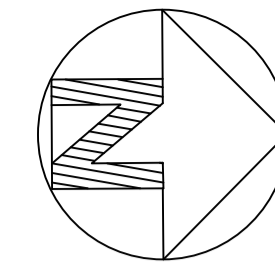


**Notes:**  
 All dimensions to be checked on site by the contractor prior to setting out or fabrication of components.  
 The contractor is not to scale dimensions off the drawing.  
 The drawing shall not be reproduced without written authority.

**Revisions:**


| No. | Amendments | Date | By |
|-----|------------|------|----|
|     |            |      |    |

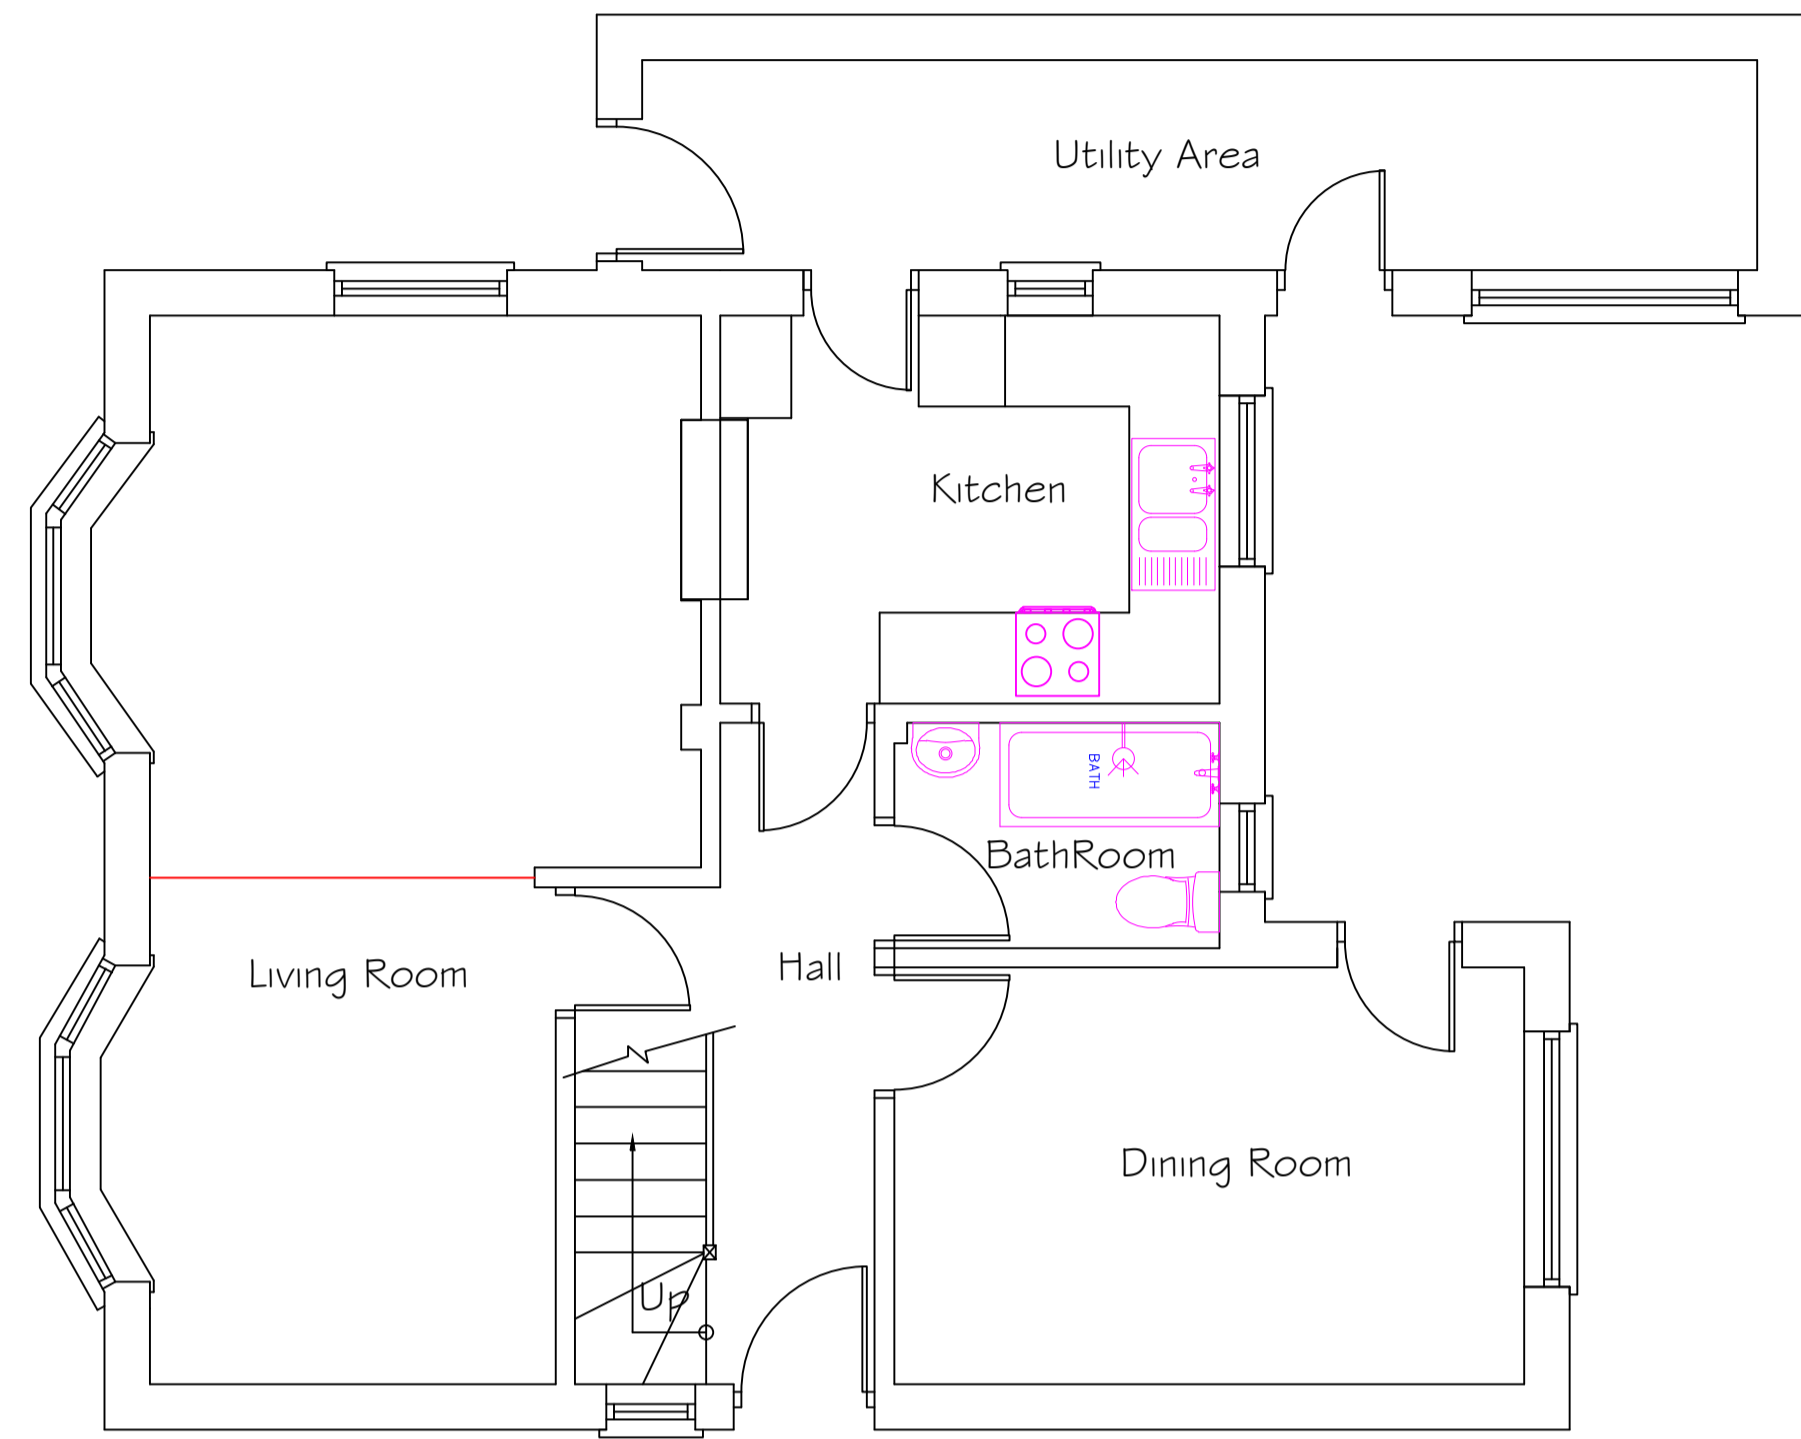

Existing Ground Floor

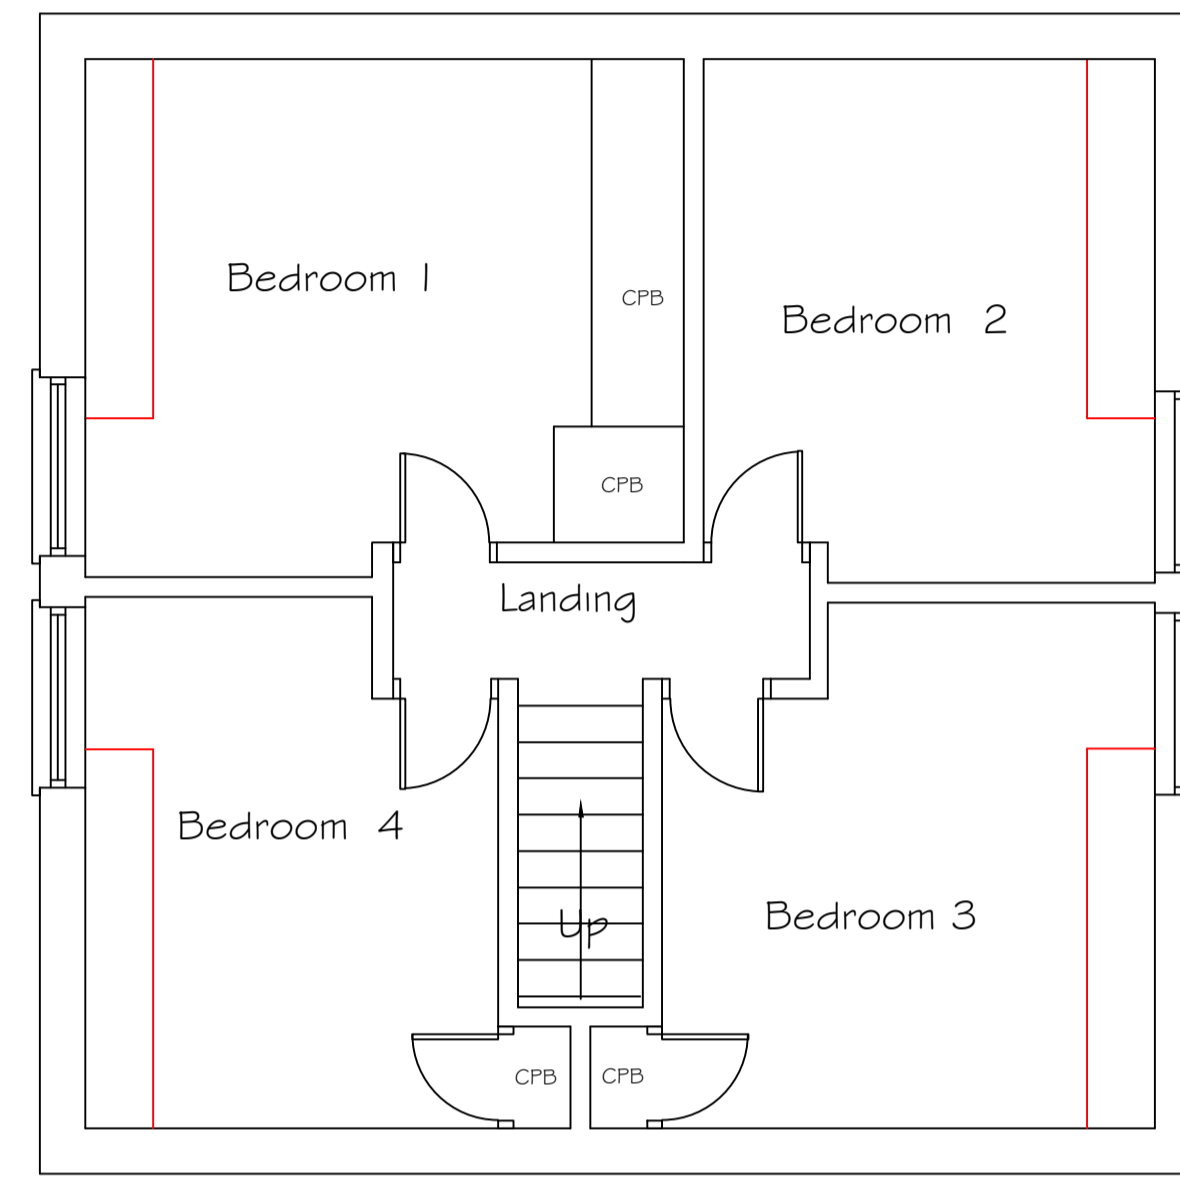

Existing First Floor

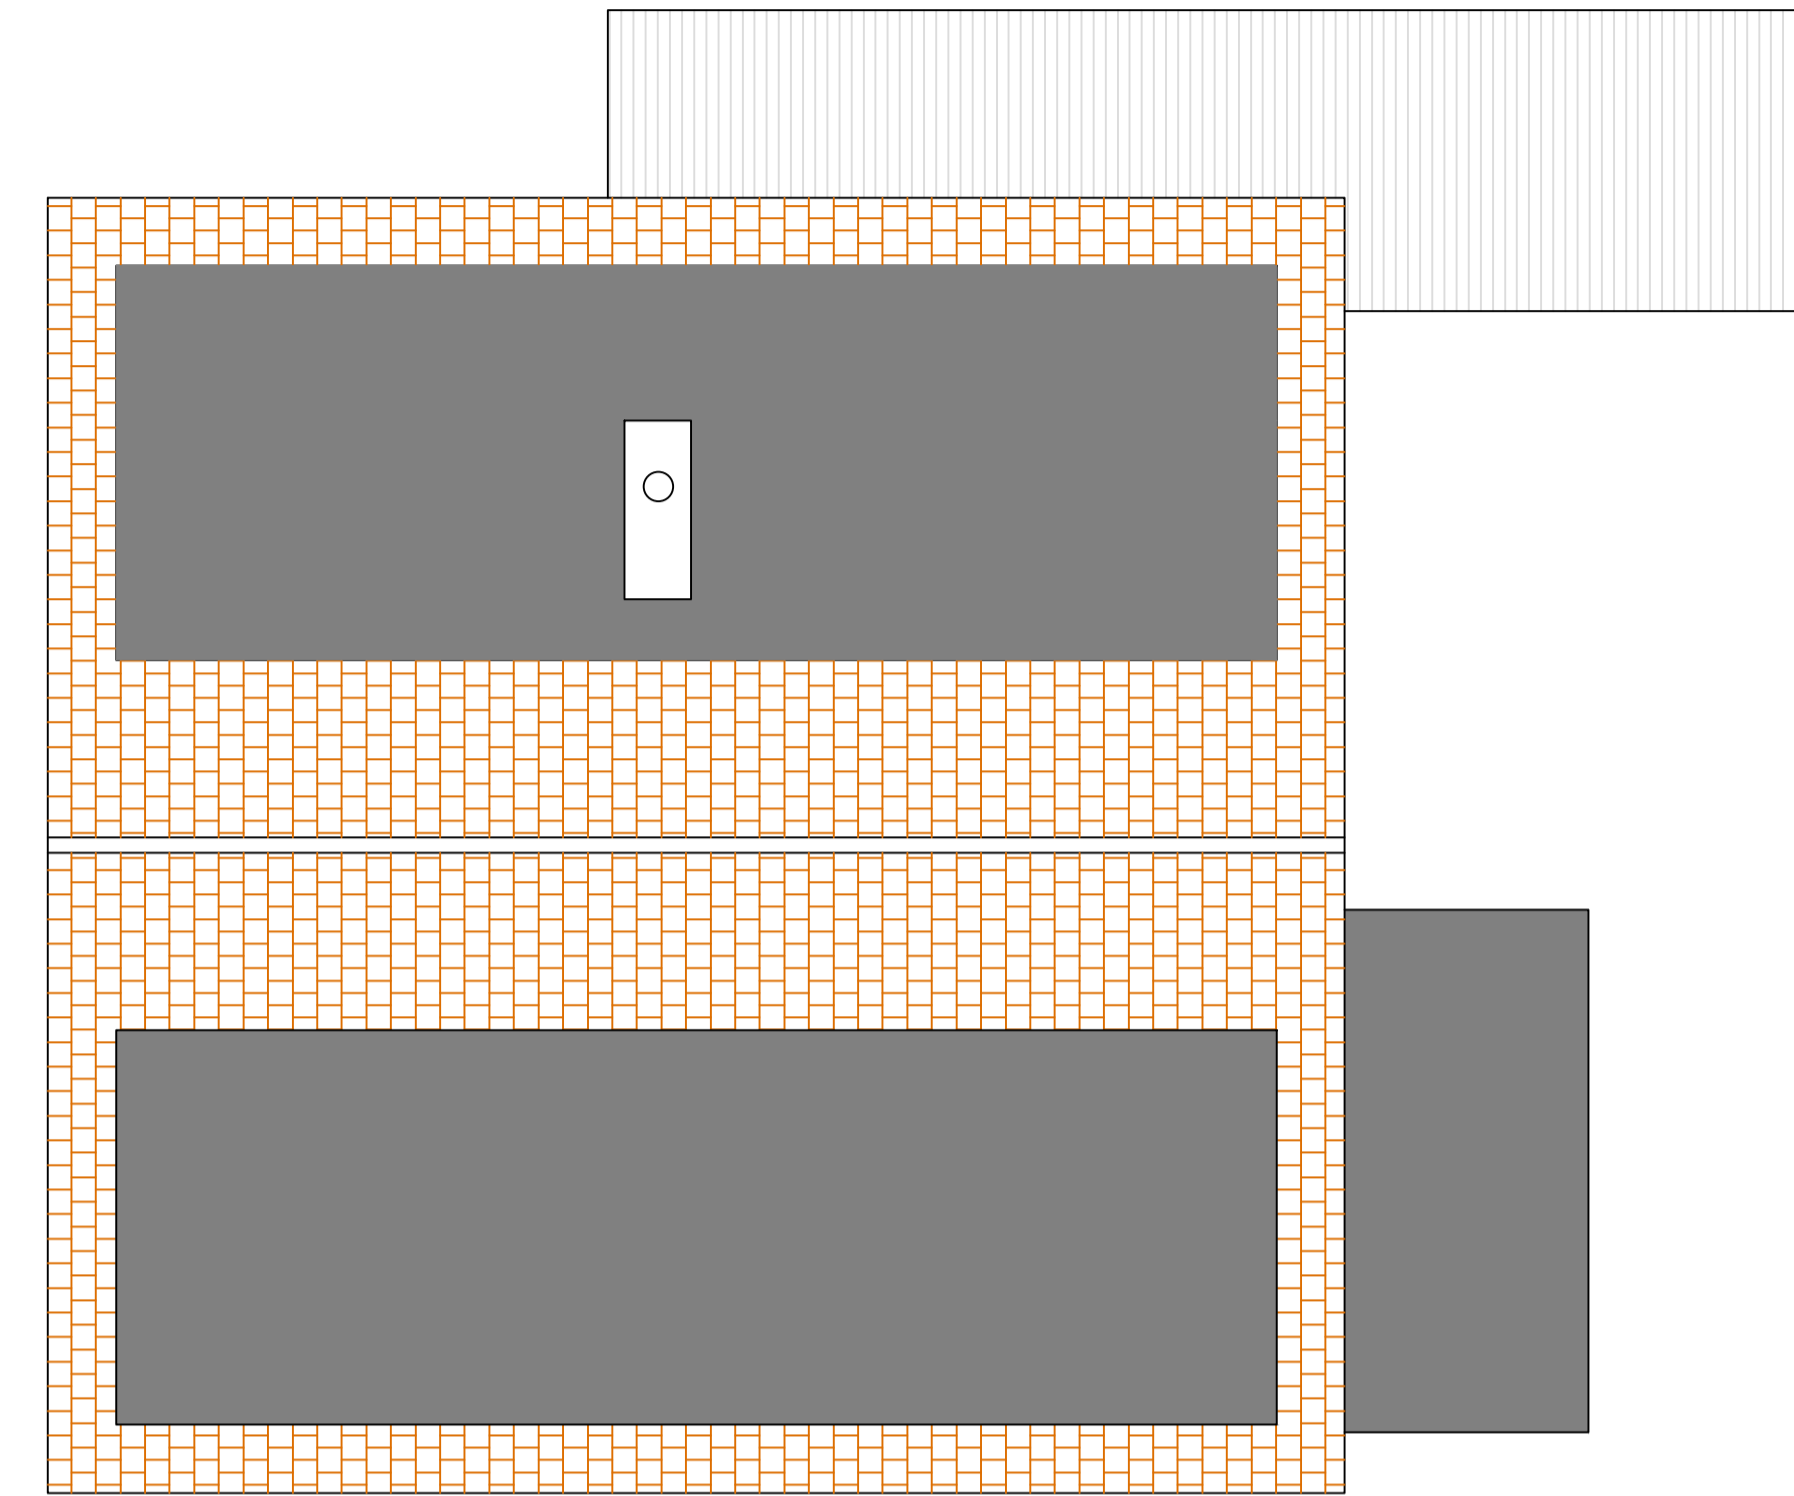


Existing Roof Plan




Existing Front Elevation




Existing Rear Elevation

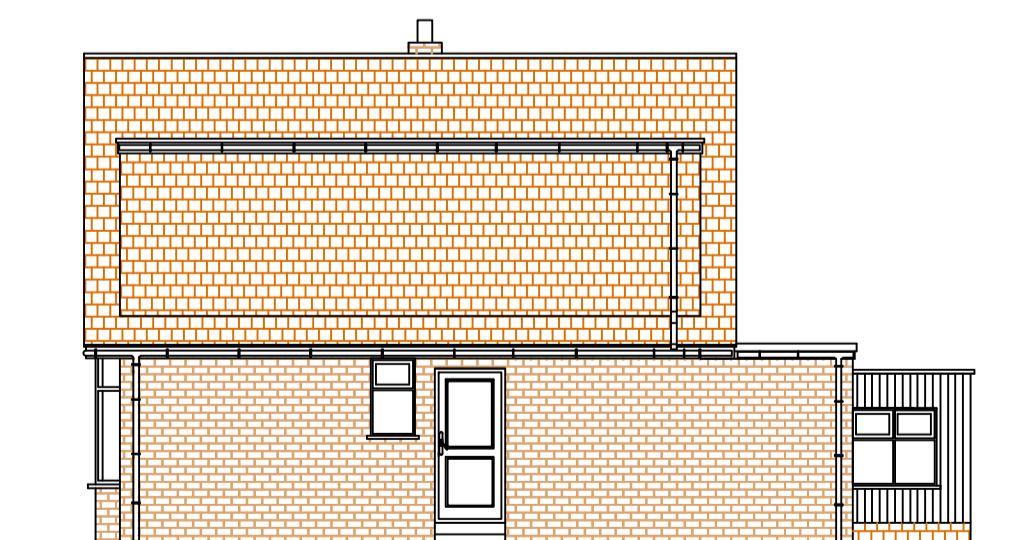

Existing Side Elevation

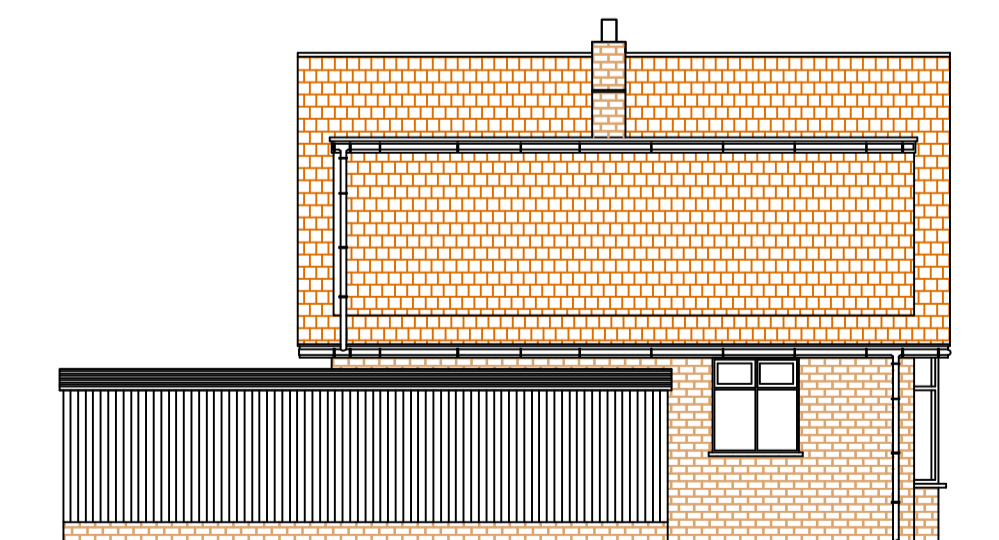

Existing Side Elevation

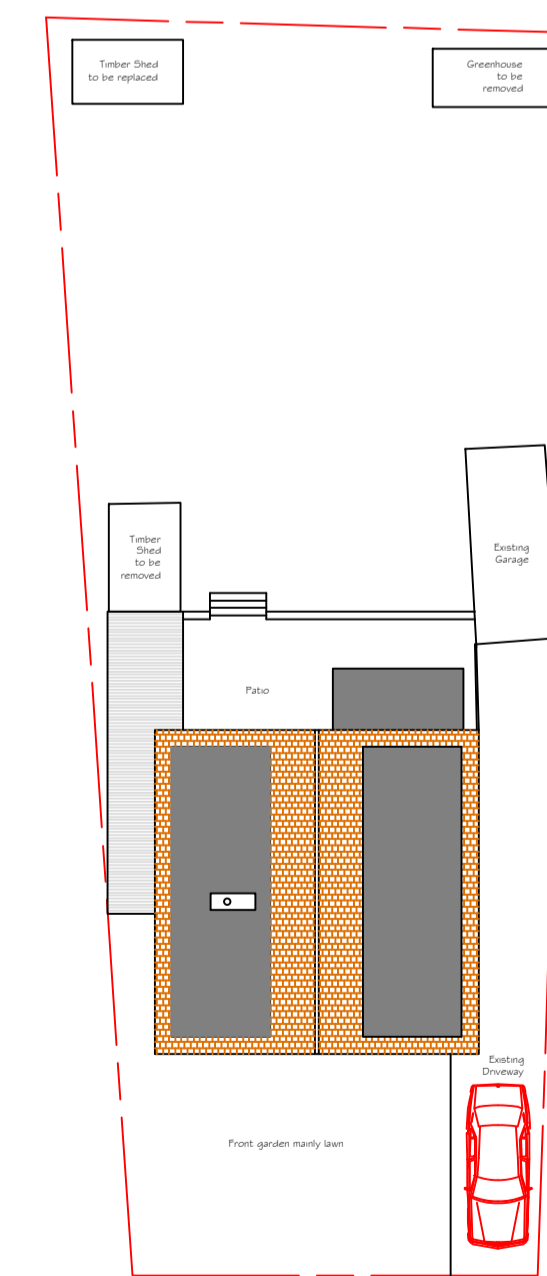


Existing Site Plan 1:200



**Project:**  
 68 Redhods Way West  
 Letchworth Garden City  
 SG6 4DD

**Drawing:**  
 Existing Plans and Elevations








|                                       |                     |
|---------------------------------------|---------------------|
| Scale: 1:50 Plans<br>1:100 Elevations | Date:<br>19/11/2022 |
| Dwg. No.01                            | Rev:                |

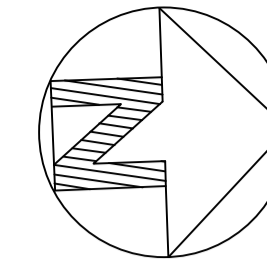

**Notes:**  
 All dimensions to be checked on site by the contractor prior to setting out or fabrication of components.  
 The contractor is not to scale dimensions off the drawing.  
 The drawing shall not be reproduced without written authority.

**Revisions:**

| No. | Amendments | Date | By |
|-----|------------|------|----|
|     |            |      |    |

 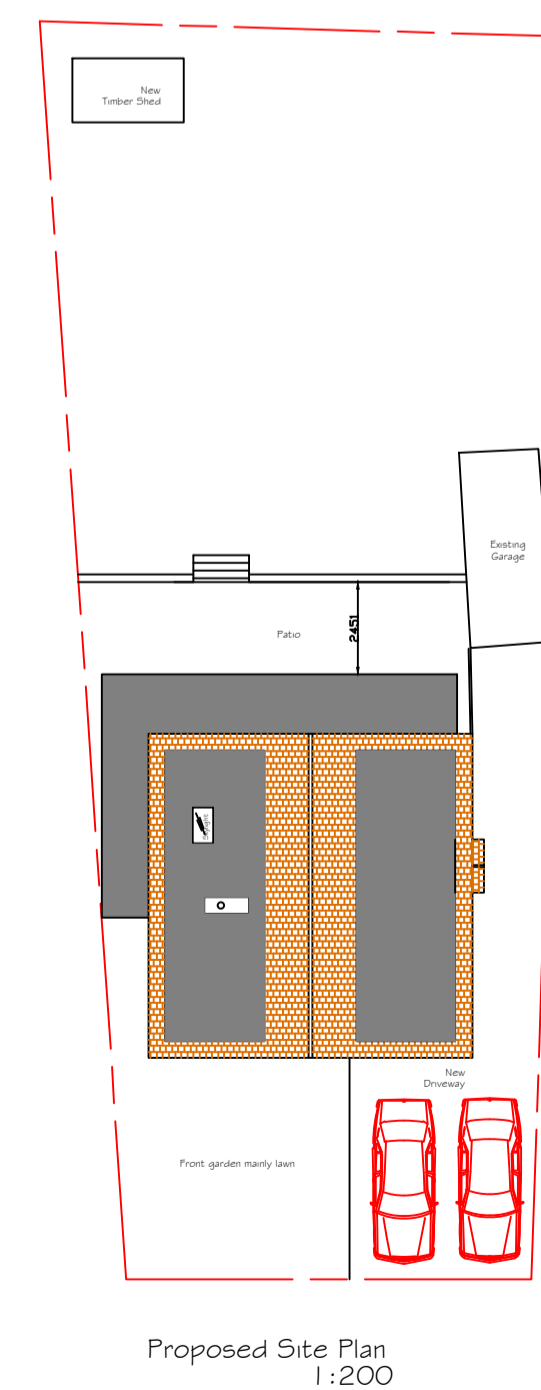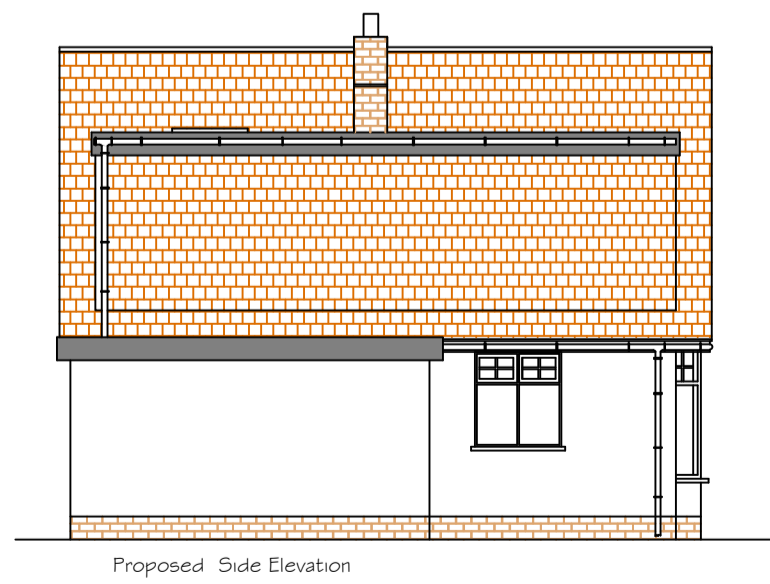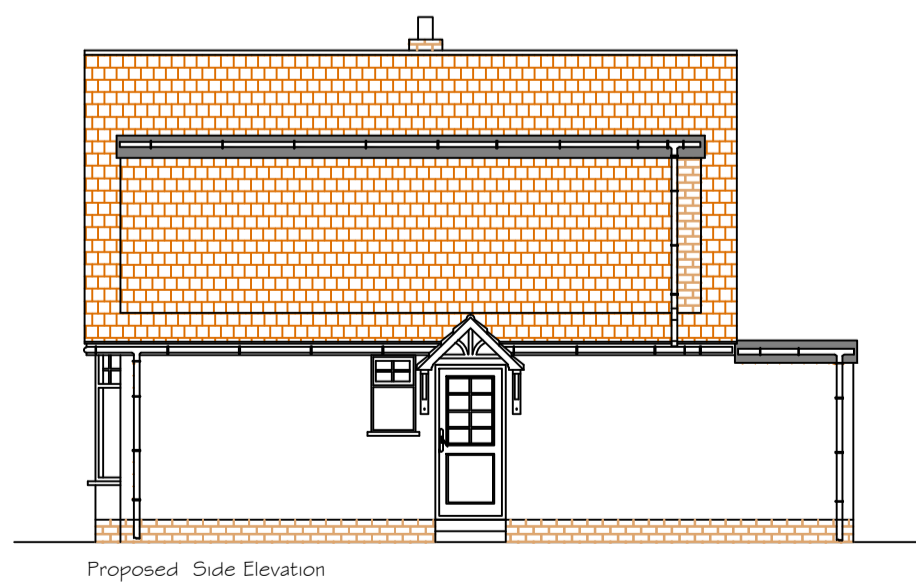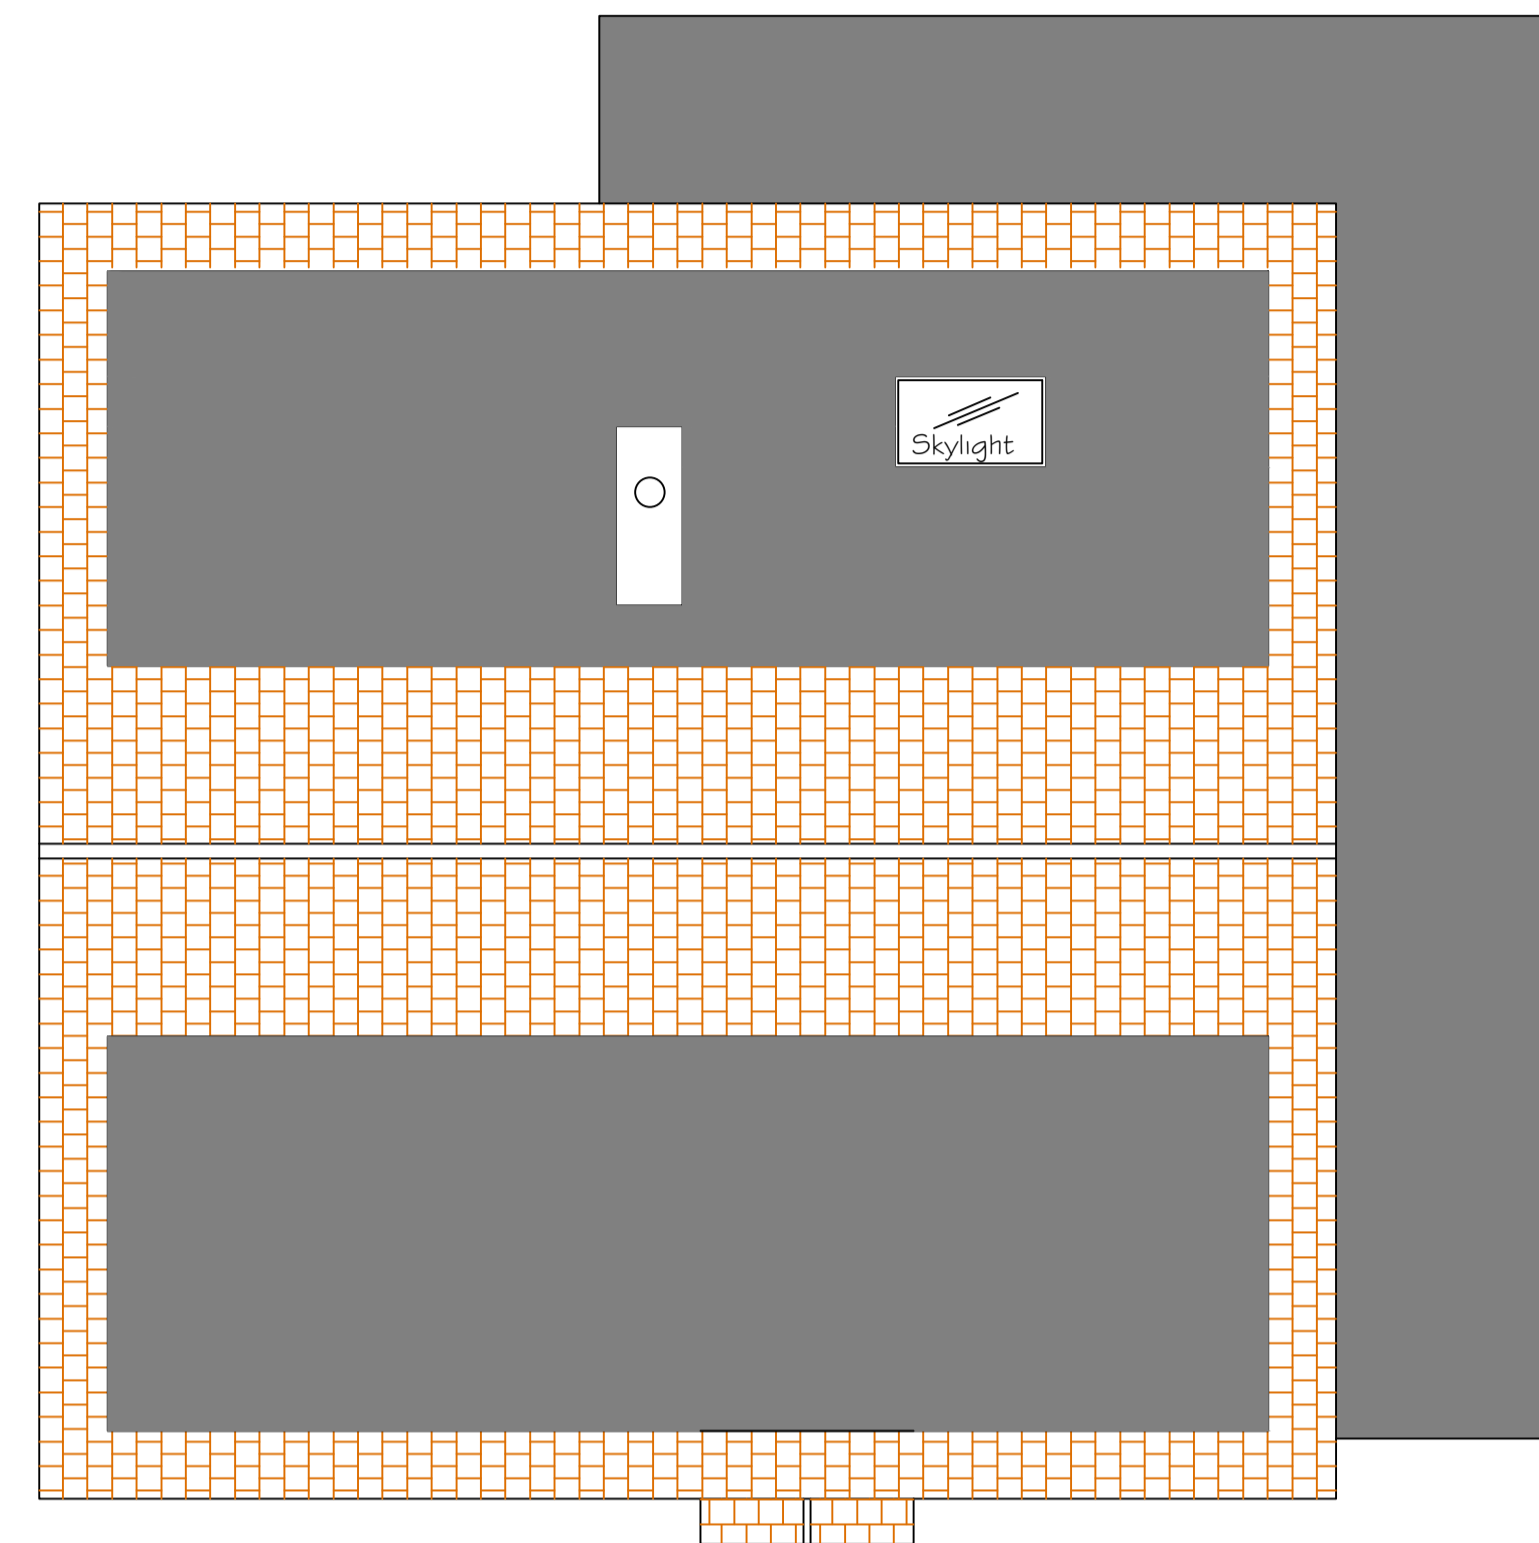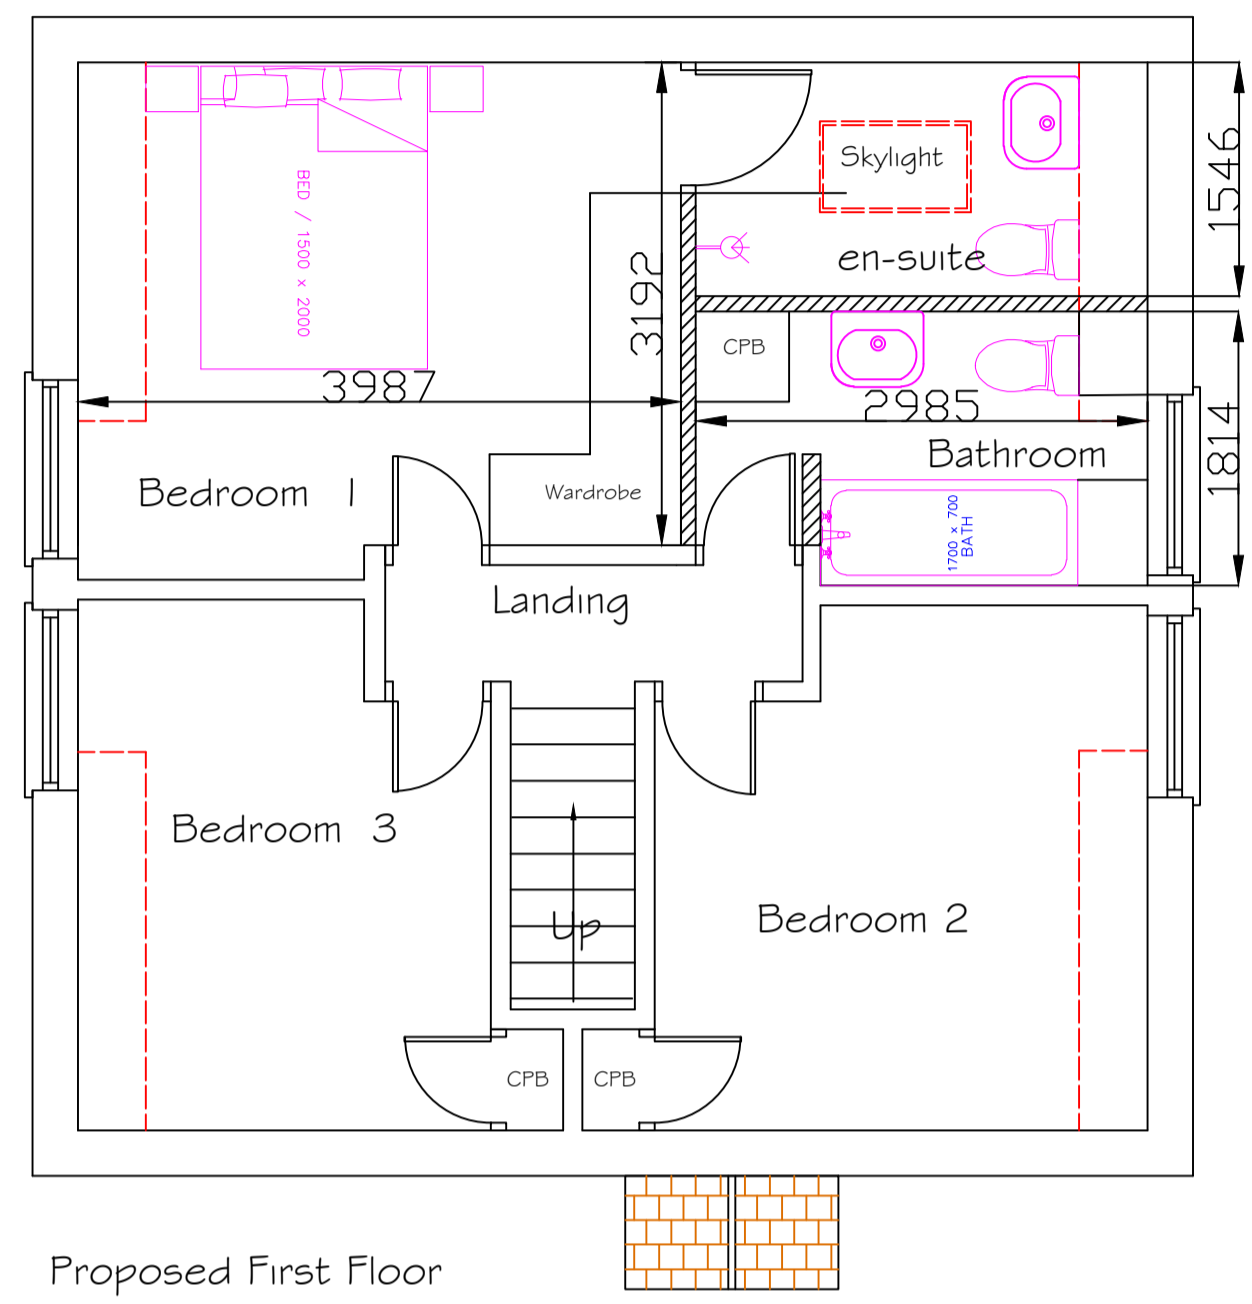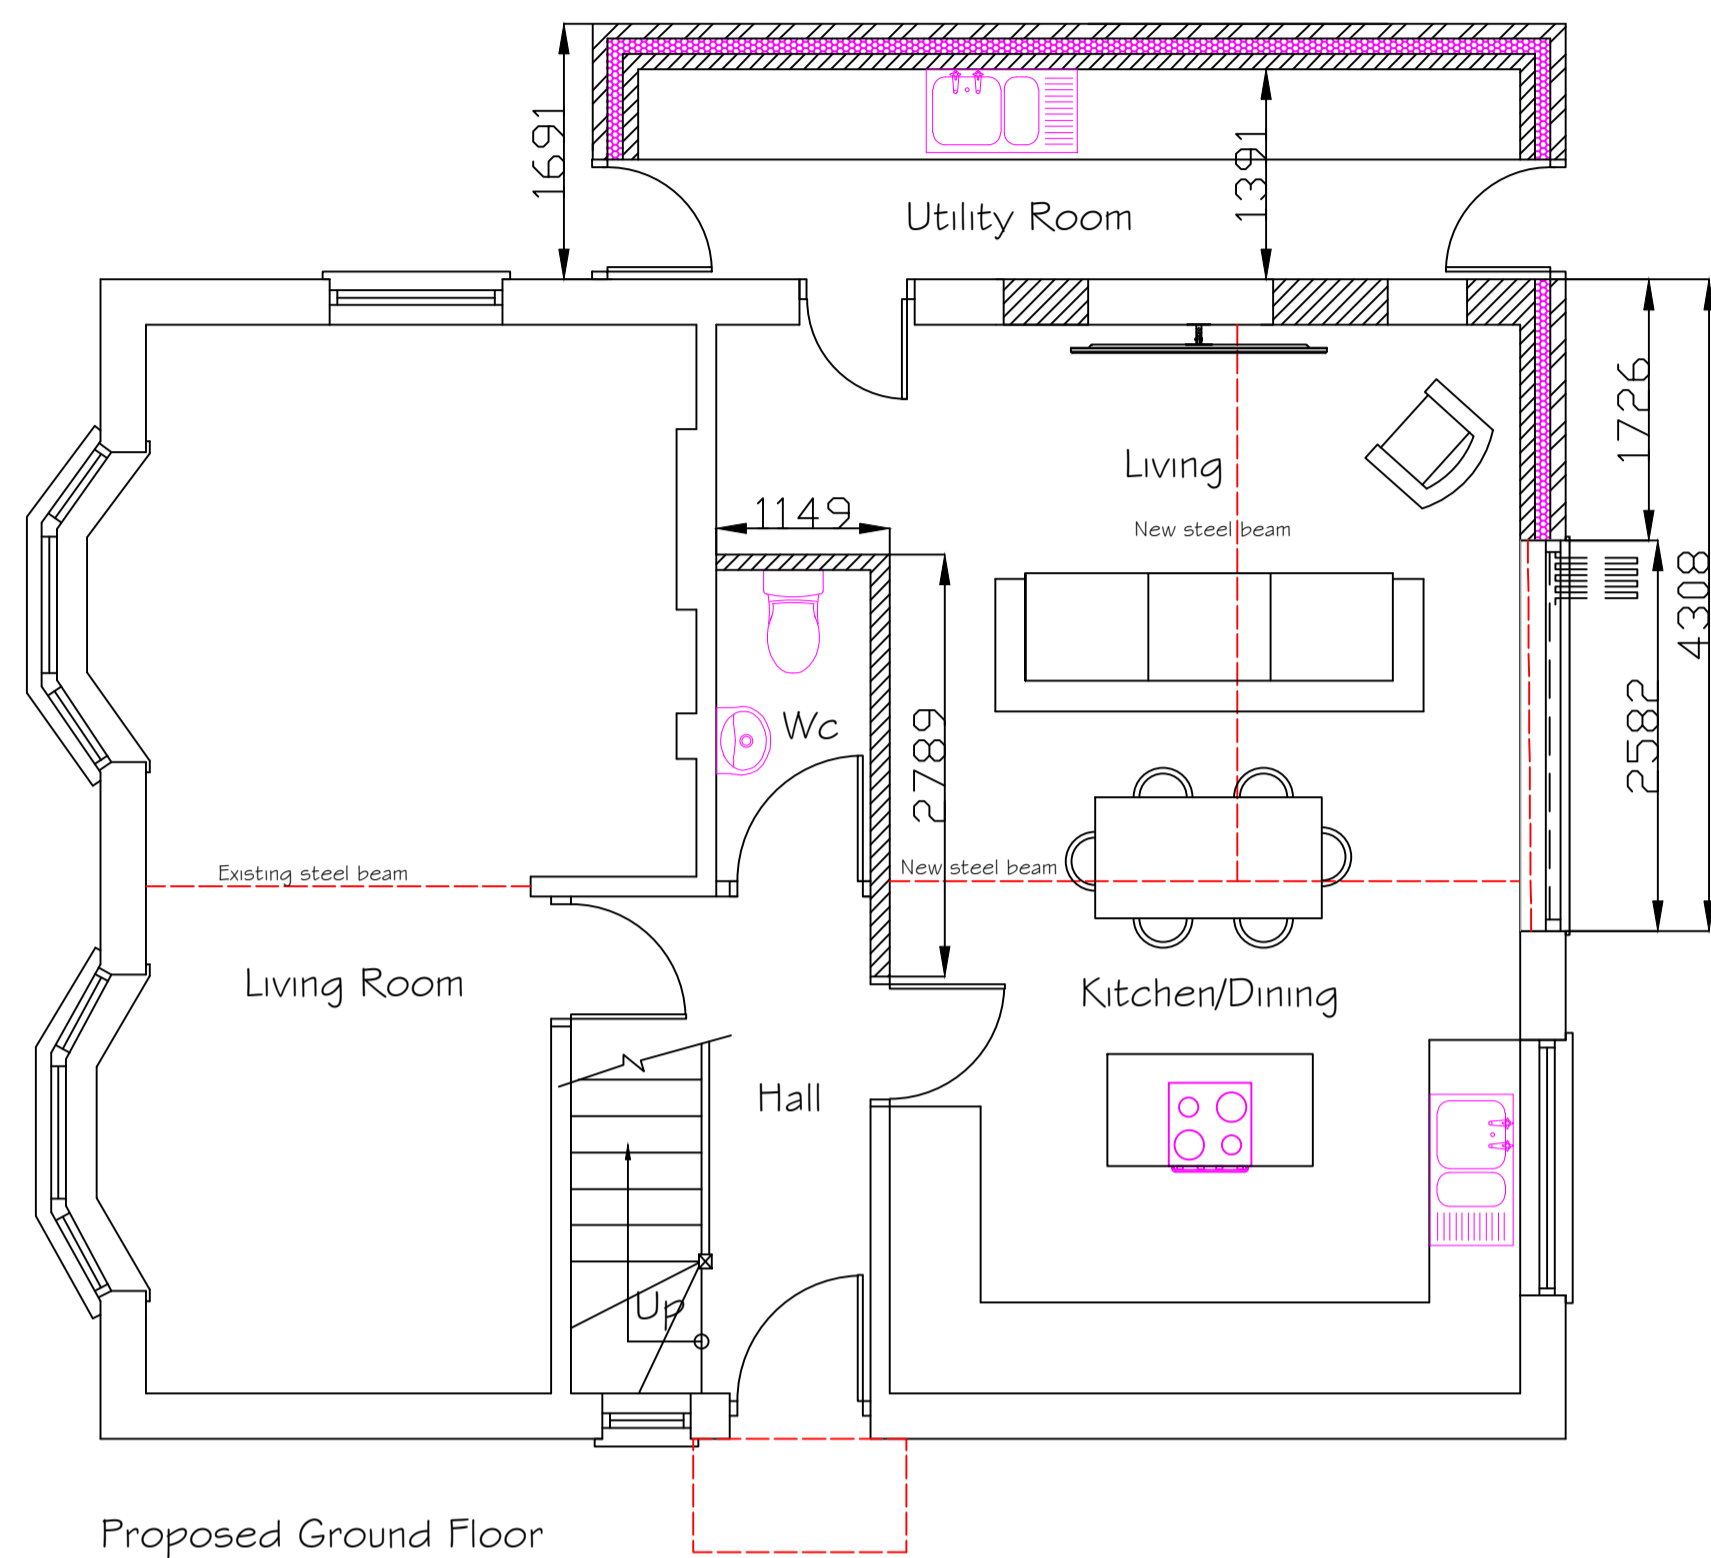

**Project:**  
 68 Redhods Way West  
 Letchworth Garden City  
 SG6 4DD

**Drawing:**  
 Proposed Plans and Elevations

|                                       |                  |
|---------------------------------------|------------------|
| Scale: 1:50 Plans<br>1:100 Elevations | Date: 21/11/2022 |
| Drq. No. 02                           | Rev:             |