
 
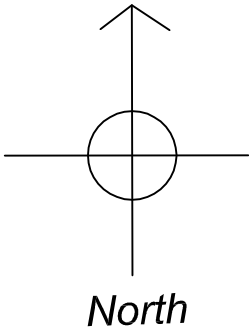


BLOCK PLAN 1:500

LOCATION PLAN 1:1250

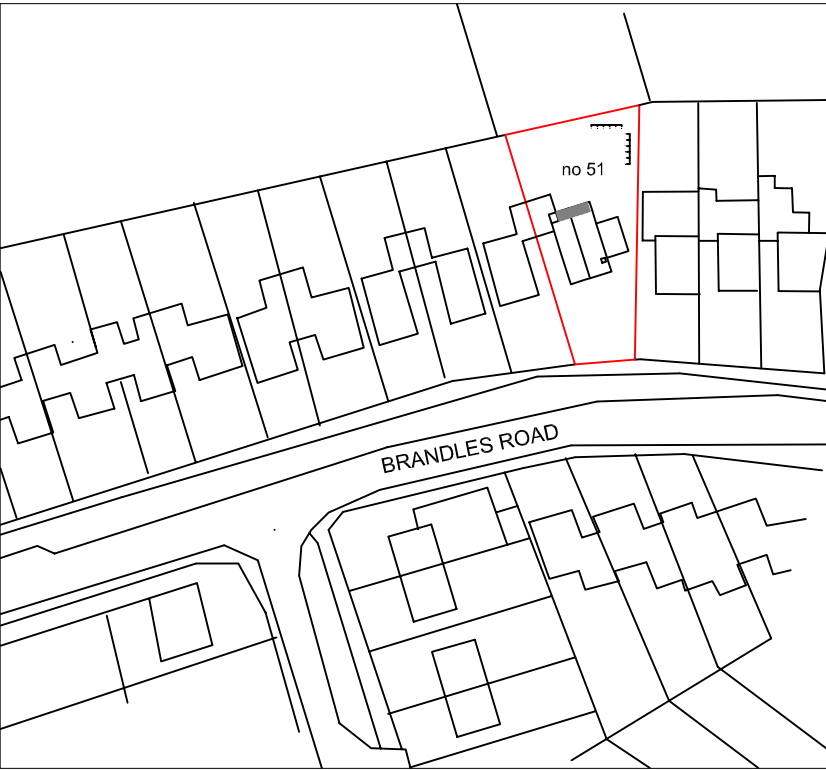


Client	[Redacted]			Drawing Title		
				Location		
Project	51 Brandles Road Letchworth SG6 2JA			Scale	Date	Drawn by
					09/22	
				Dwg. No.		Rev.
				DP1112/03		


Drawings not to be copied without consent of D Pucknell
Contractor responsible for checking dimensions and angles on site




SOUTH ELEVATION

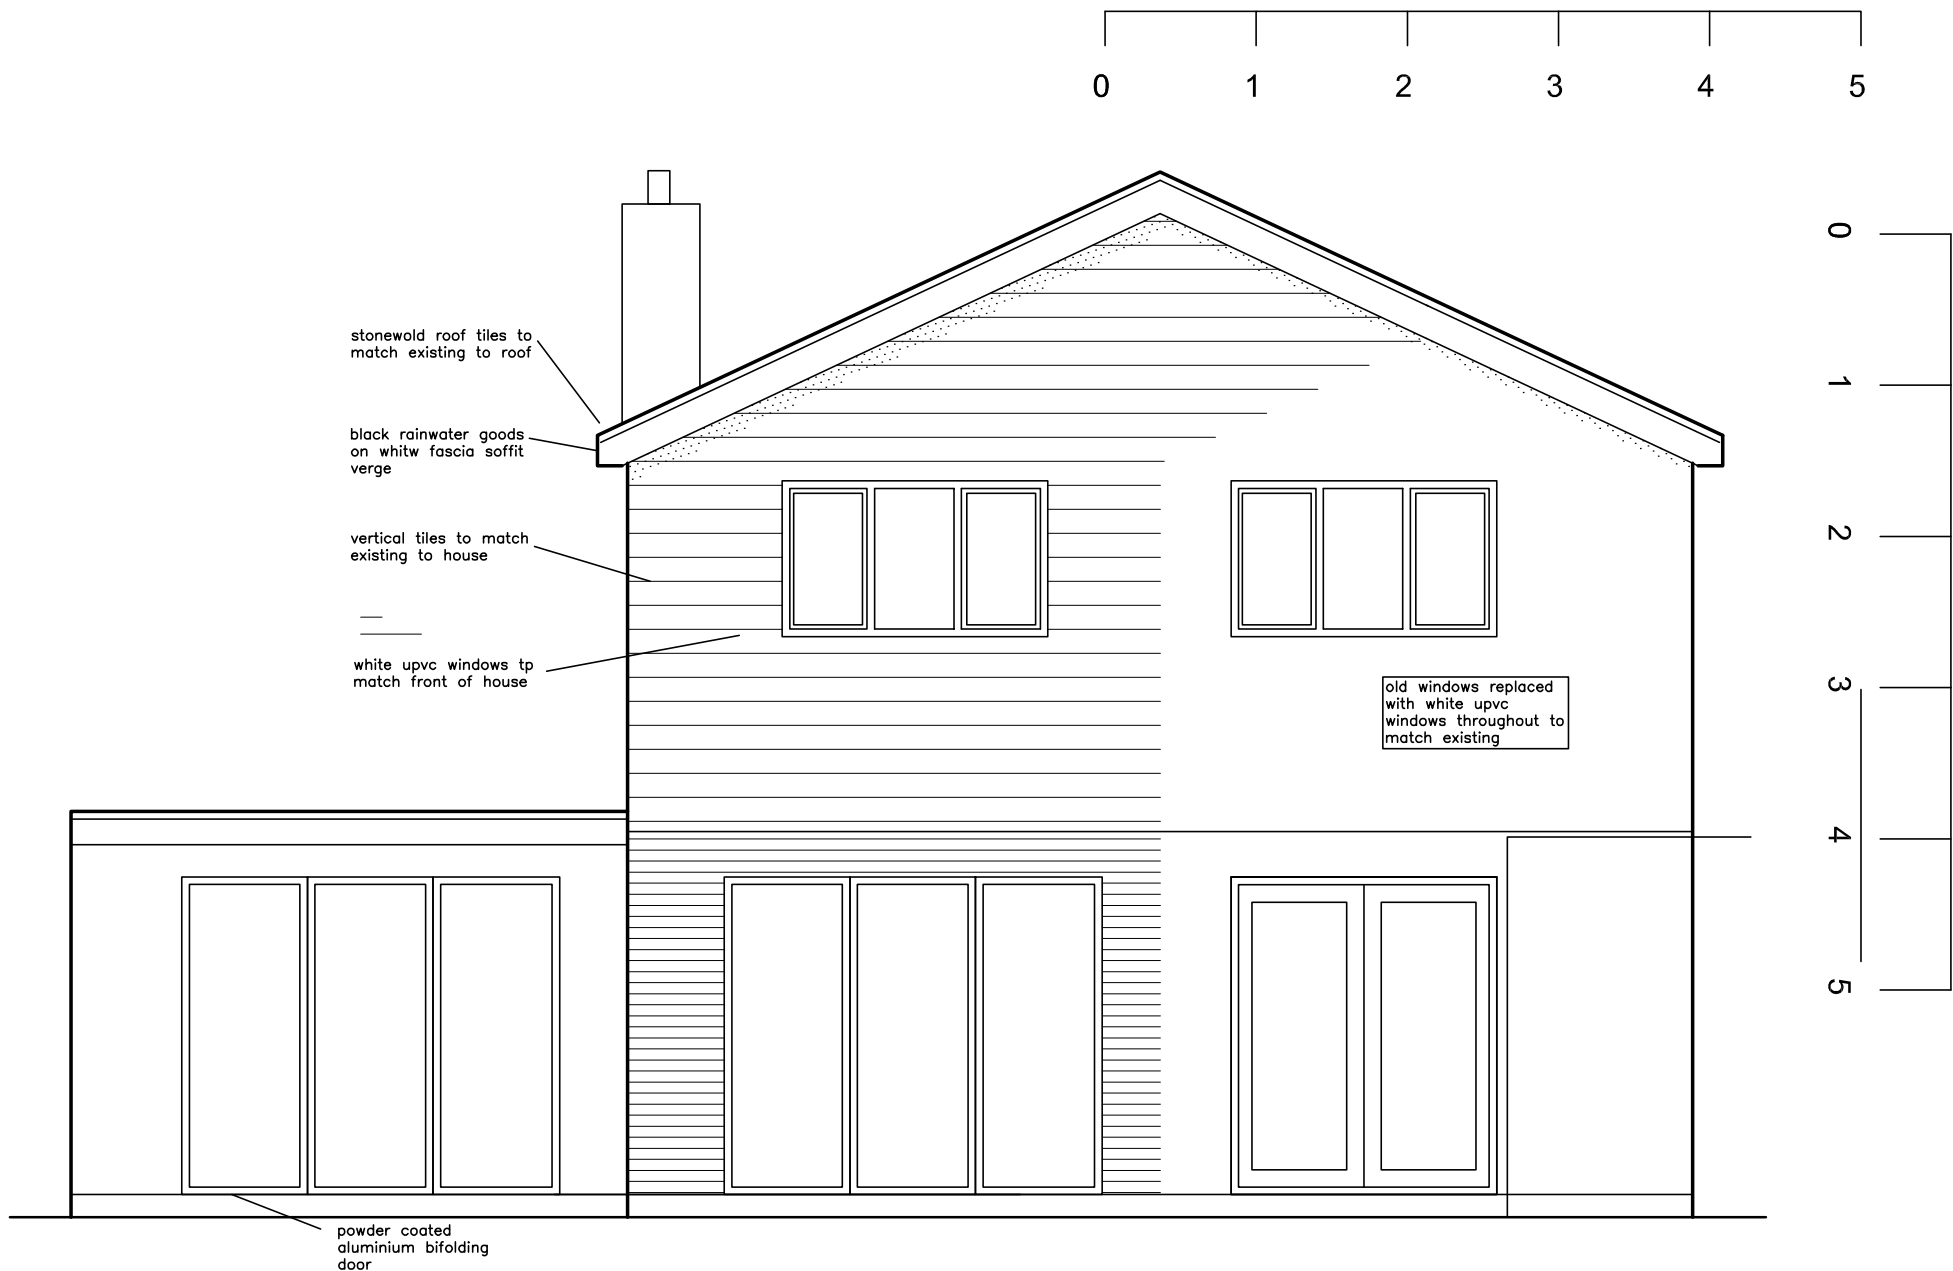

NORTH ELEVATION

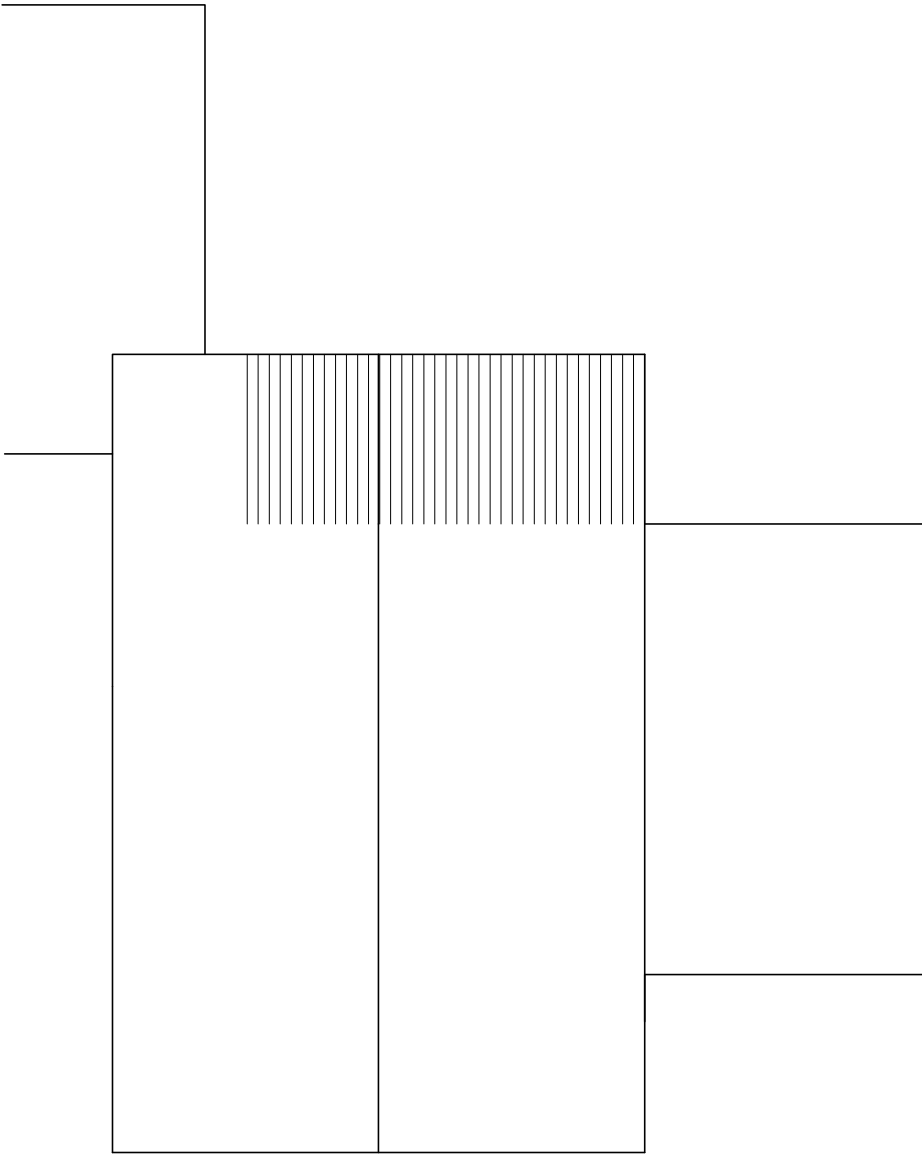


ROOF PLAN 1:100

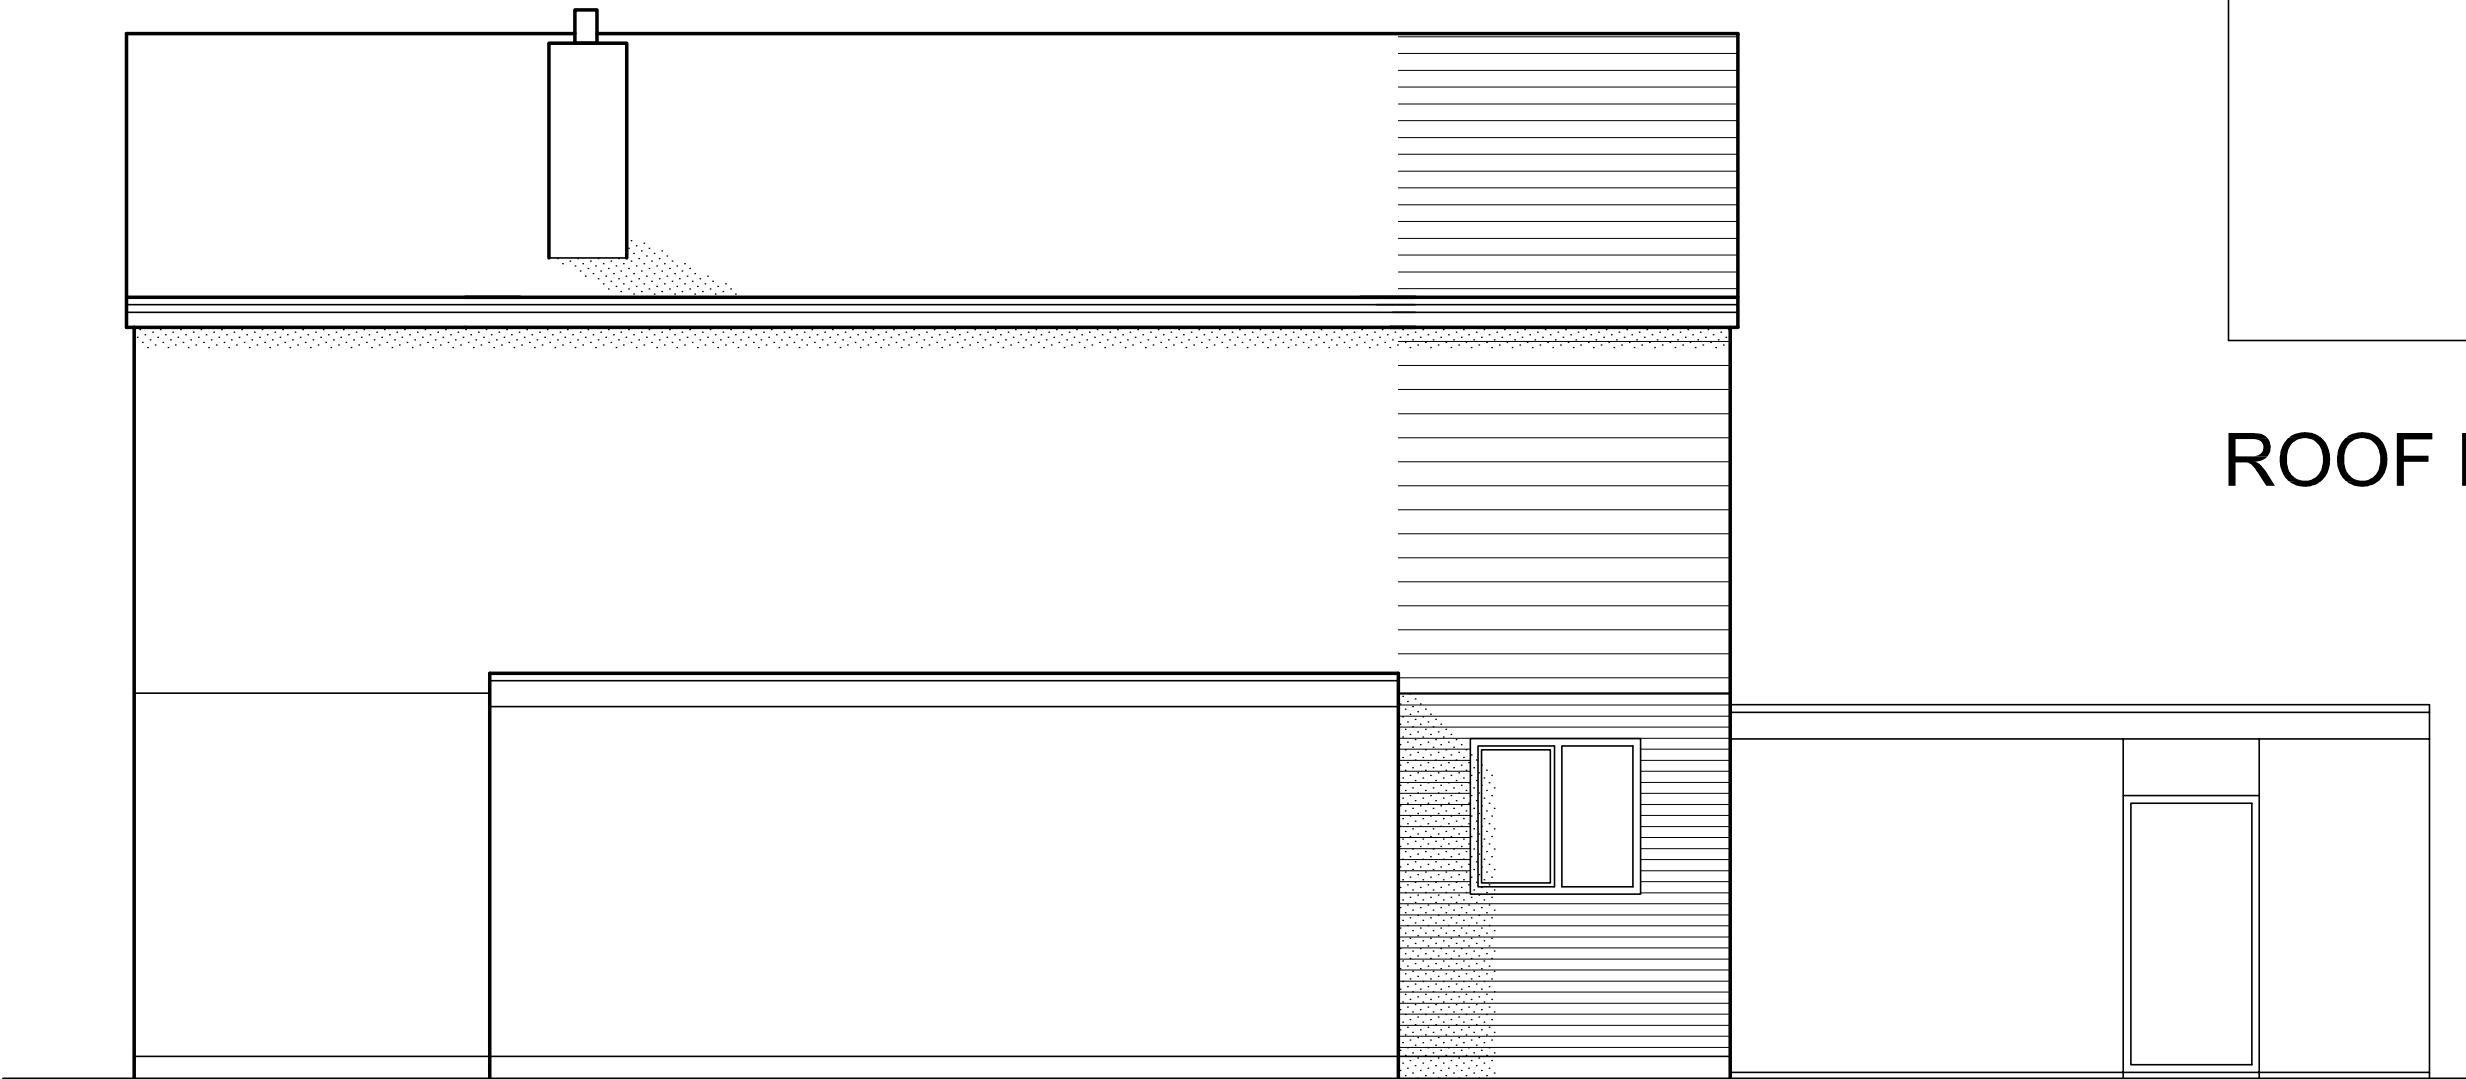

EAST ELEVATION



WEST ELEVATION

 

Client
[Redacted]

Project
51 Brandles Road
Letchworth
SG6 2JA


Drawing Title
First floor side extension
and conservatory

Scale 1:50	Date 09/22	Drawn by [Redacted]
---------------	---------------	------------------------



Dwg. No. DP1112/02	Rev. A
-----------------------	-----------

A Revised plans 12/22

Drawings not to be copied without consent of D Pucknell
Contractor responsible for checking dimensions and angles on site

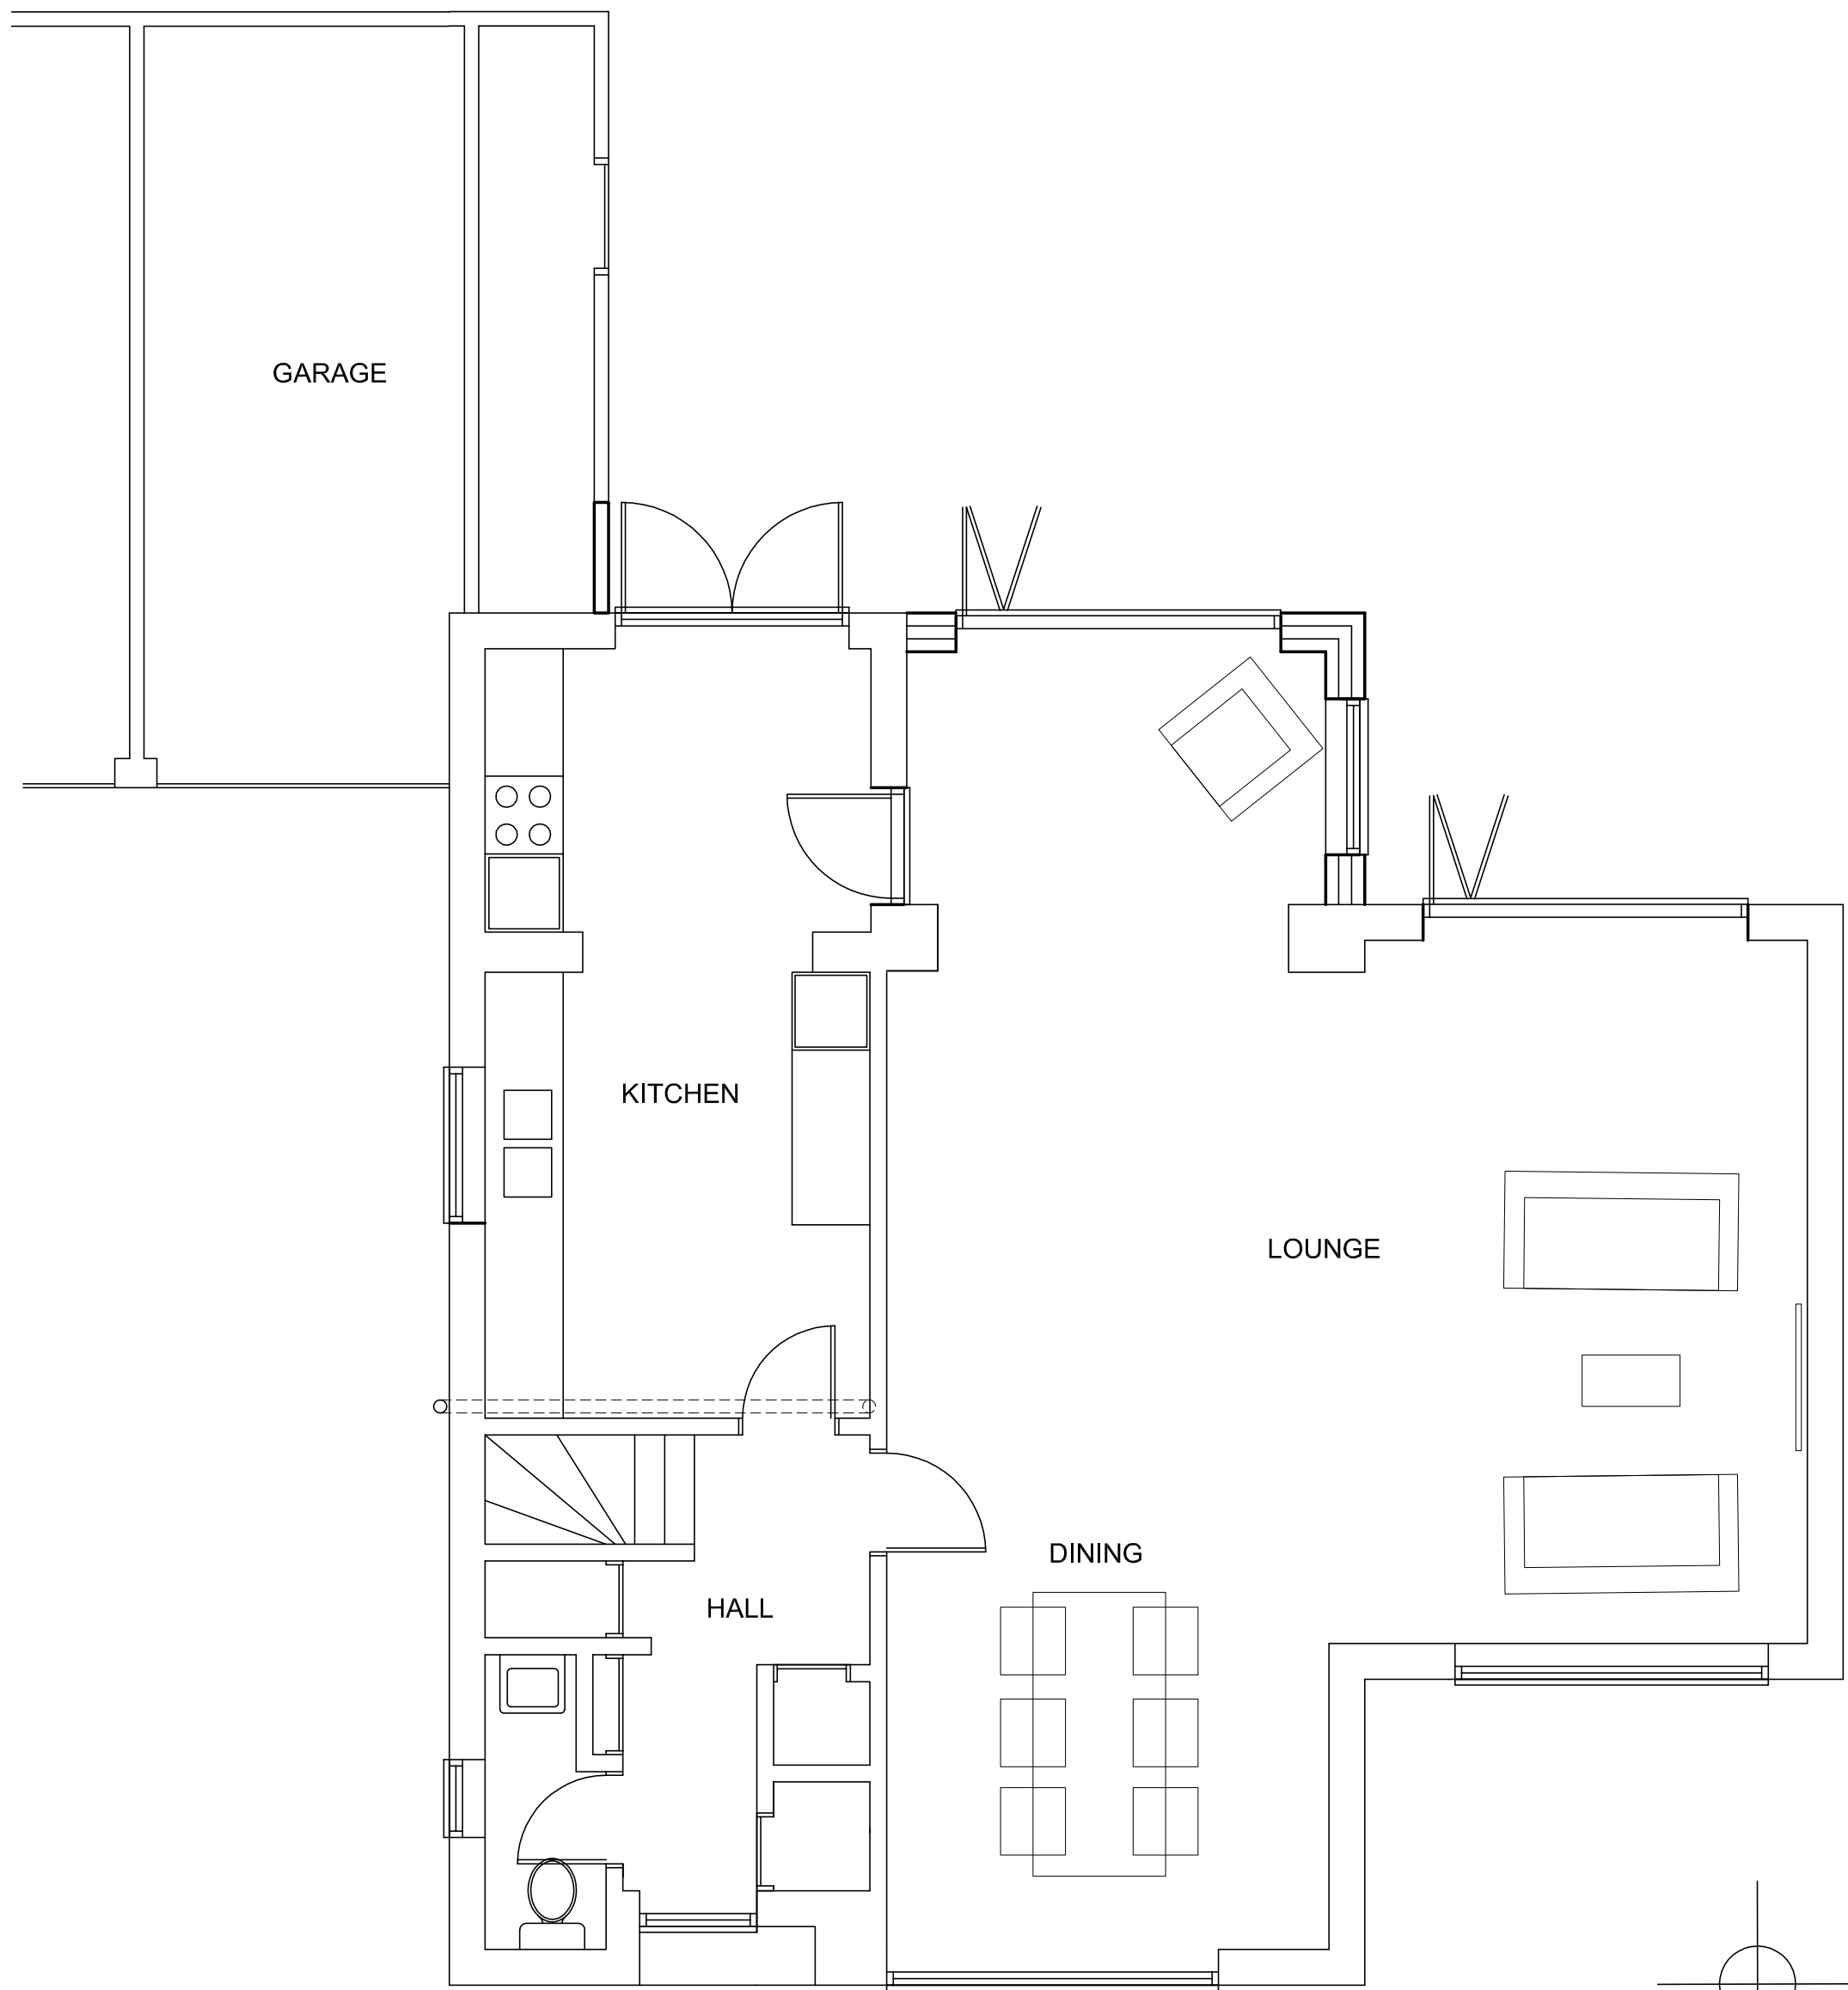


GROUND FLOOR PLAN

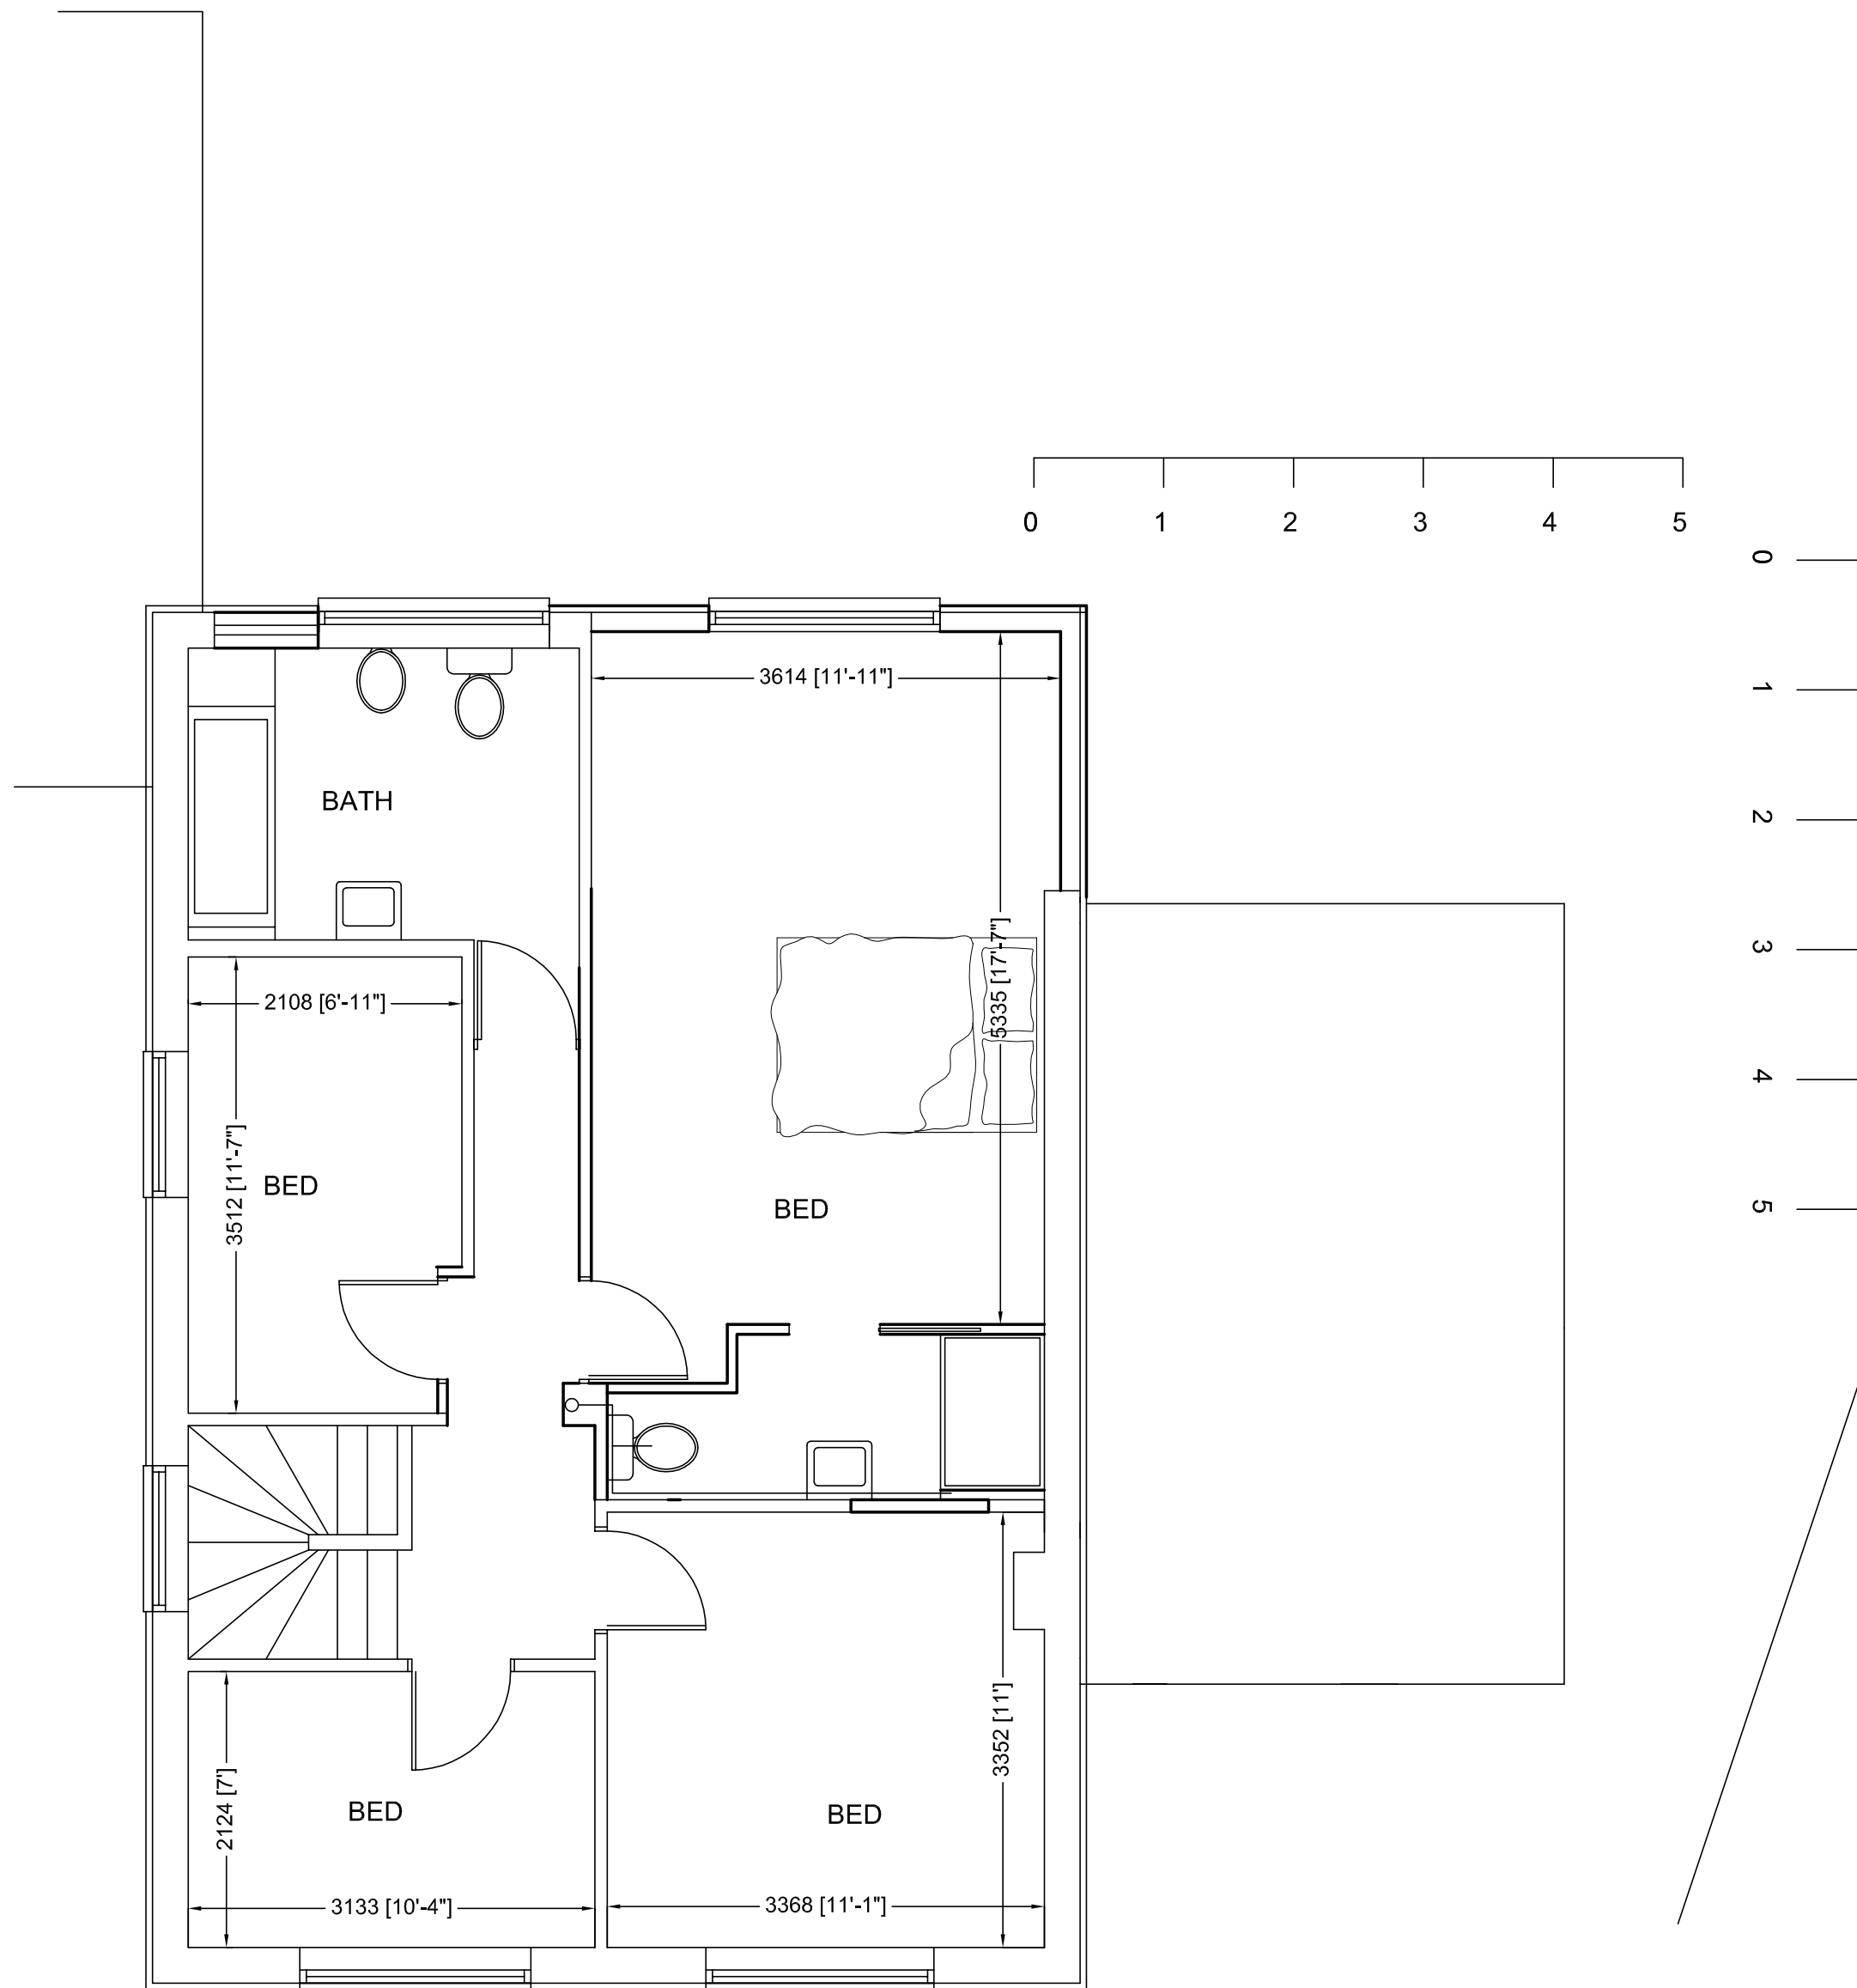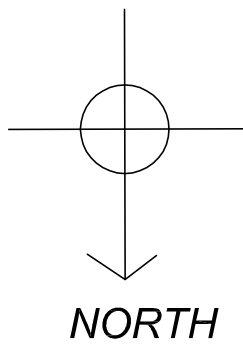

FIRST FLOOR PLAN



WEST ELEVATION

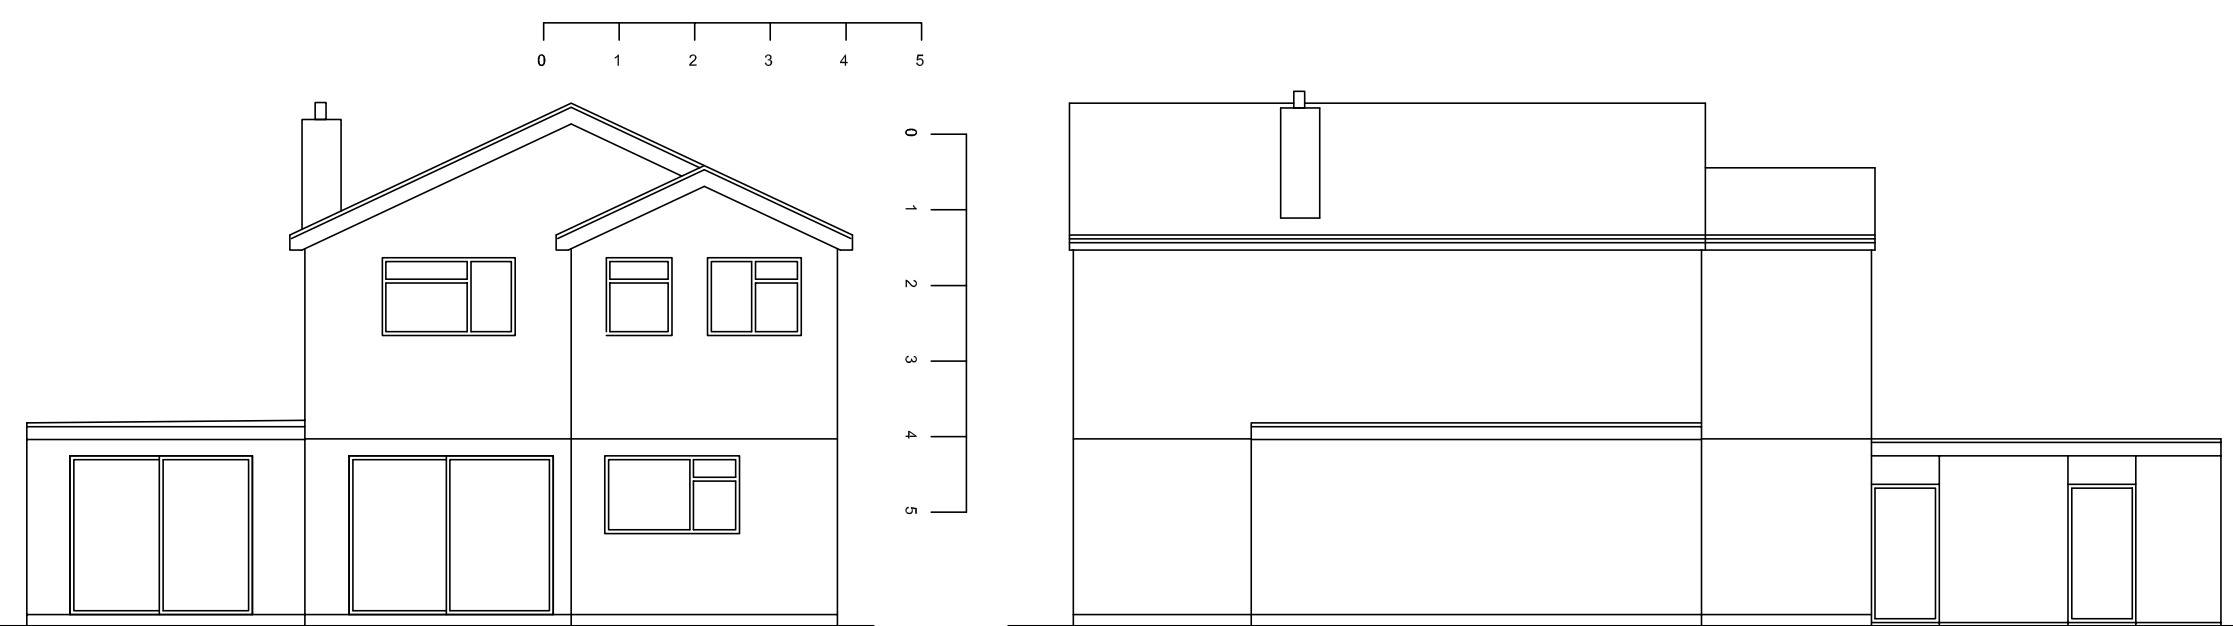


NORTH ELEVATION




EAST ELEVATION



WEST ELEVATION

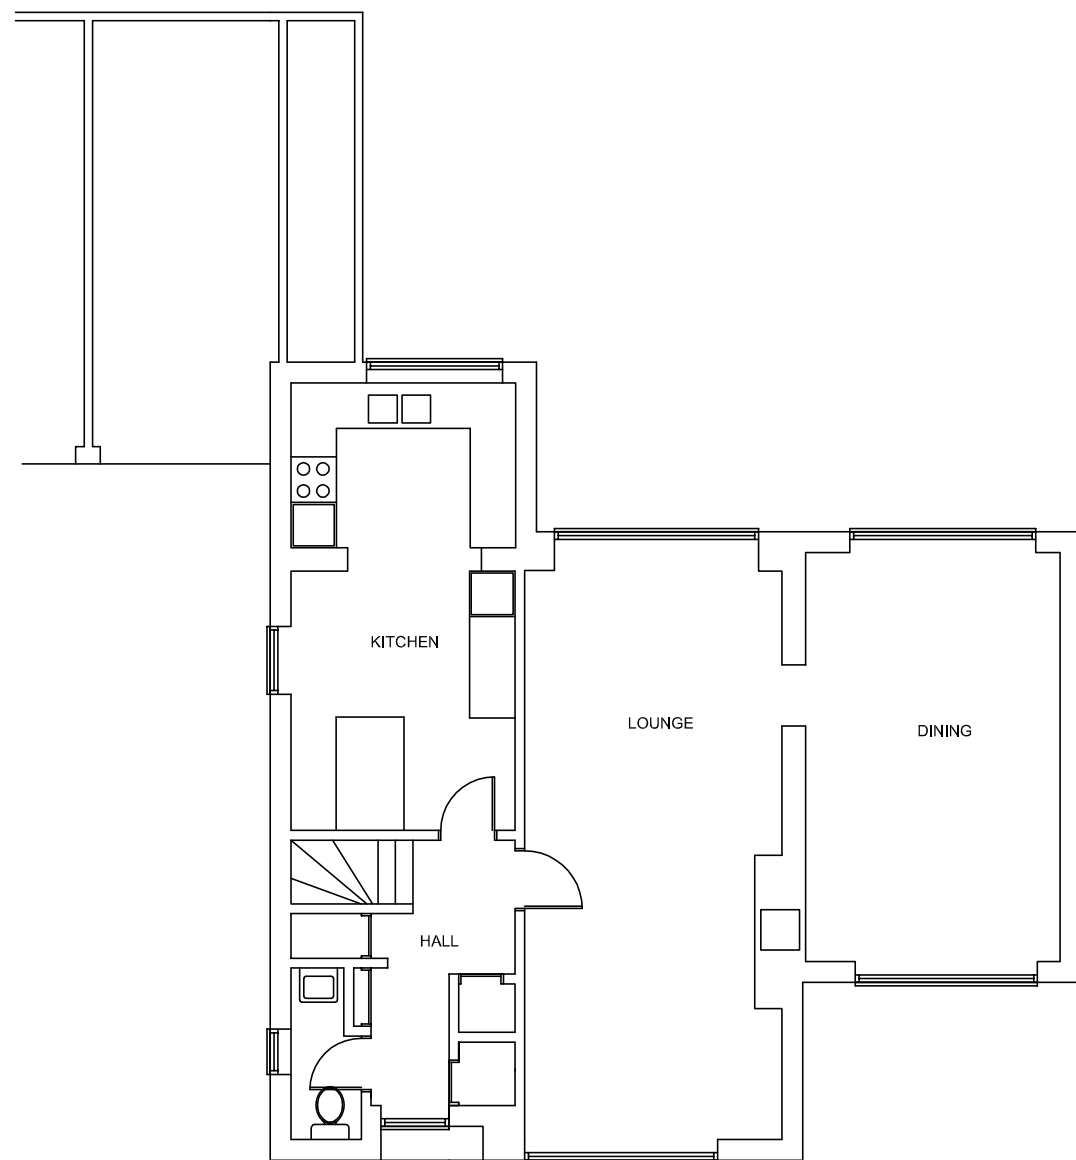

GROUND FLOOR PLAN

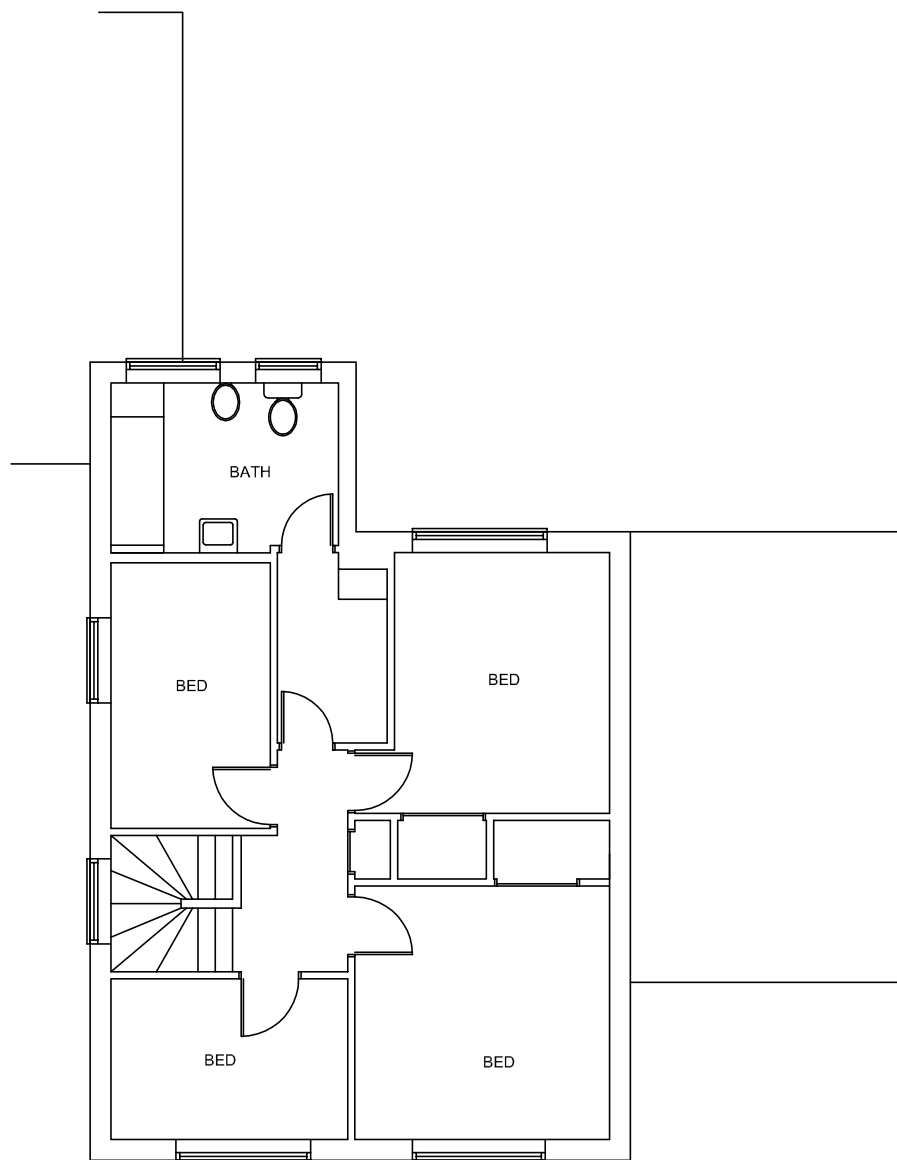

FIRST FLOOR PLAN

Client
[Redacted]

Project
51 Brandles Road
Letchworth
SG6 2JA

Drawing Title
First floor side extension
and conservatory

Scale
1:50

Date
09/22

Drawn by
[Redacted]

Dwg. No.
DP1112/01

Rev.
A

A Revised plans 12/22