



BLOCK PLAN 1:500

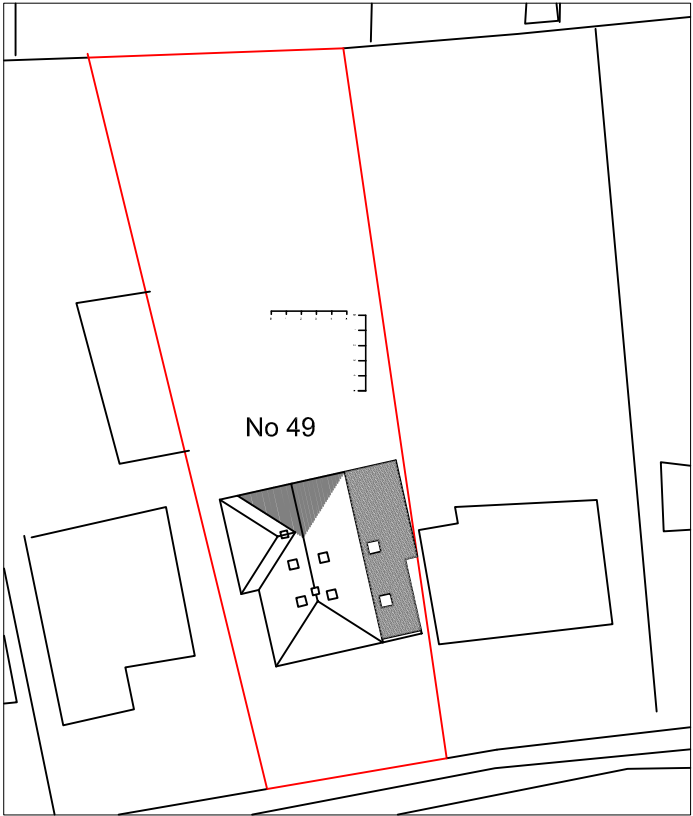

LOCATION PLAN 1:1250

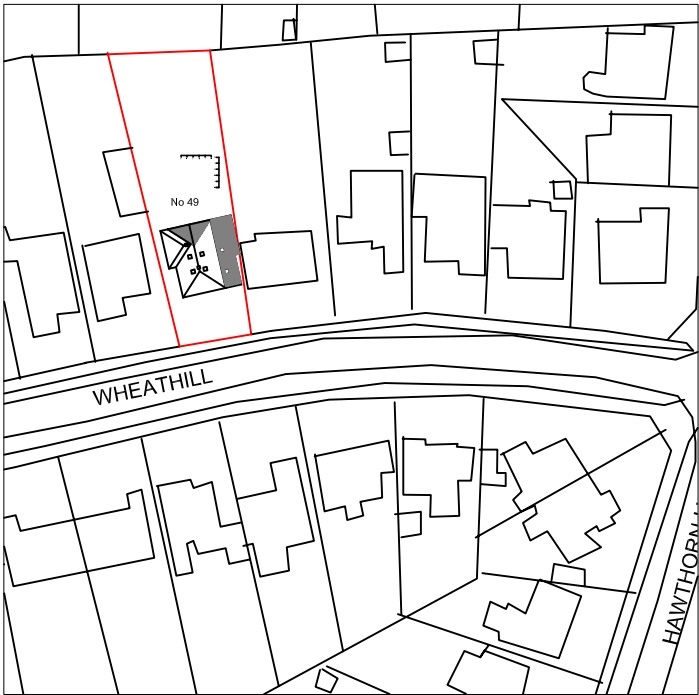

The site and location maps attached to the application was based on a trace off from Google earth, openstreetmap.org and old out of copyright purchased ordnance survey printed maps of Hertfordshire (pre 1960). There is no copyright infringement.

| | | | | | |
|--|---------------|---------------------------------------|----------|------------|--|
| | Client | [Redacted] | | | |
| | Project | 49 Wheathill Letchworth SG6 4HH | | | |
| | Drawing Title | | Location | | |
| | Scale | Date | Drawn by | | |
| | | | 02/2023 | [Redacted] | |
| | Dwg. No. | | | Rev. | |
| | DP 1112/01 | | | | |


Drawings not to be copied without consent of D Pucknell
Contractor responsible for checking dimensions and angles on site



NORTH ELEVATION



SOUTH ELEVATION

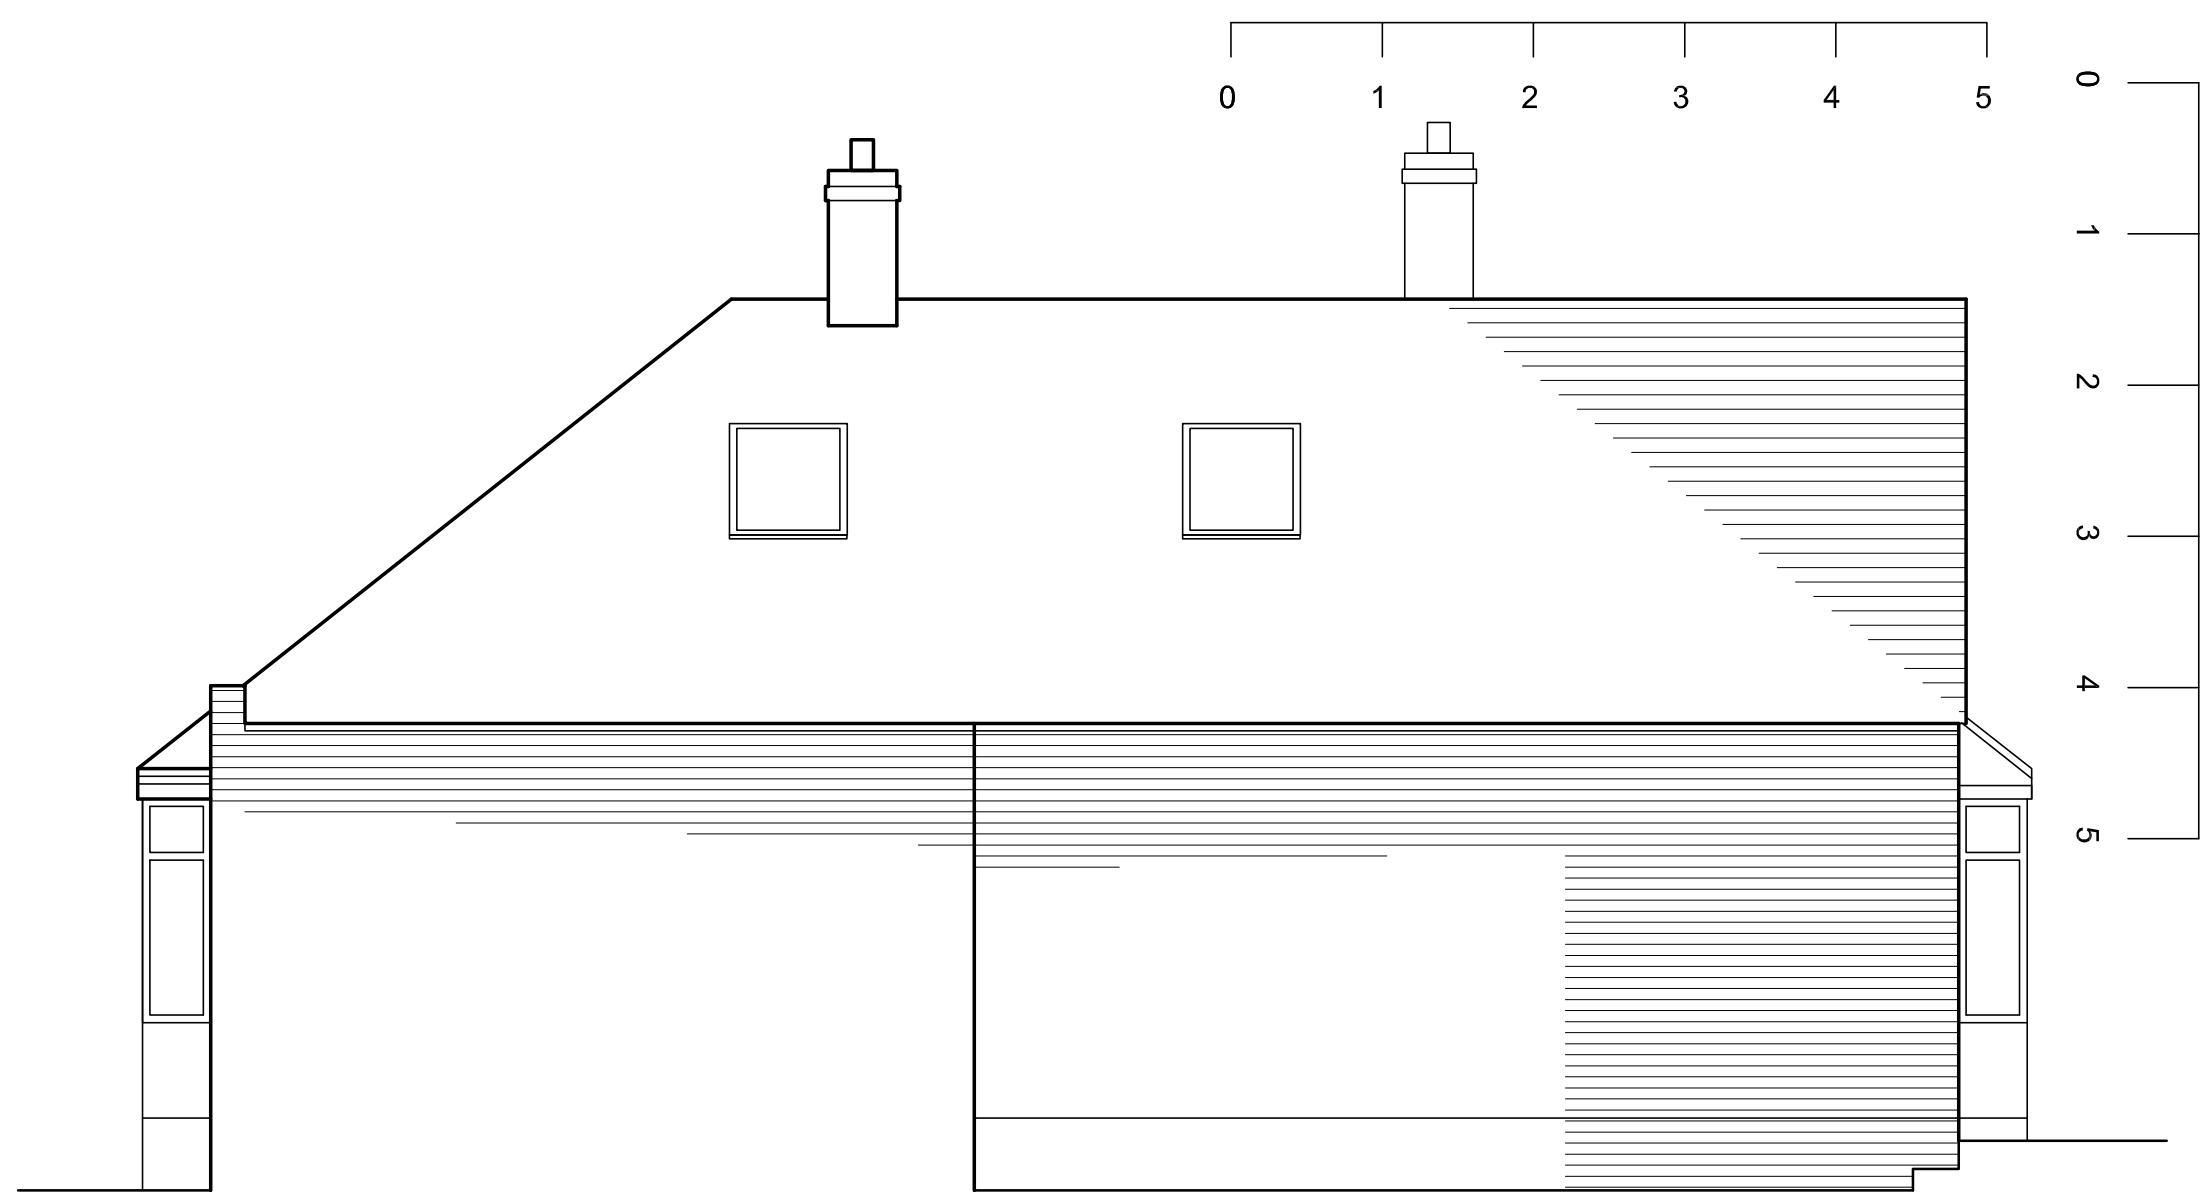

EAST ELEVATION



WEST ELEVATION


EXISTING PLAN & ELEVATIONS 1:100




NORTH ELEVATION




SOUTH ELEVATION

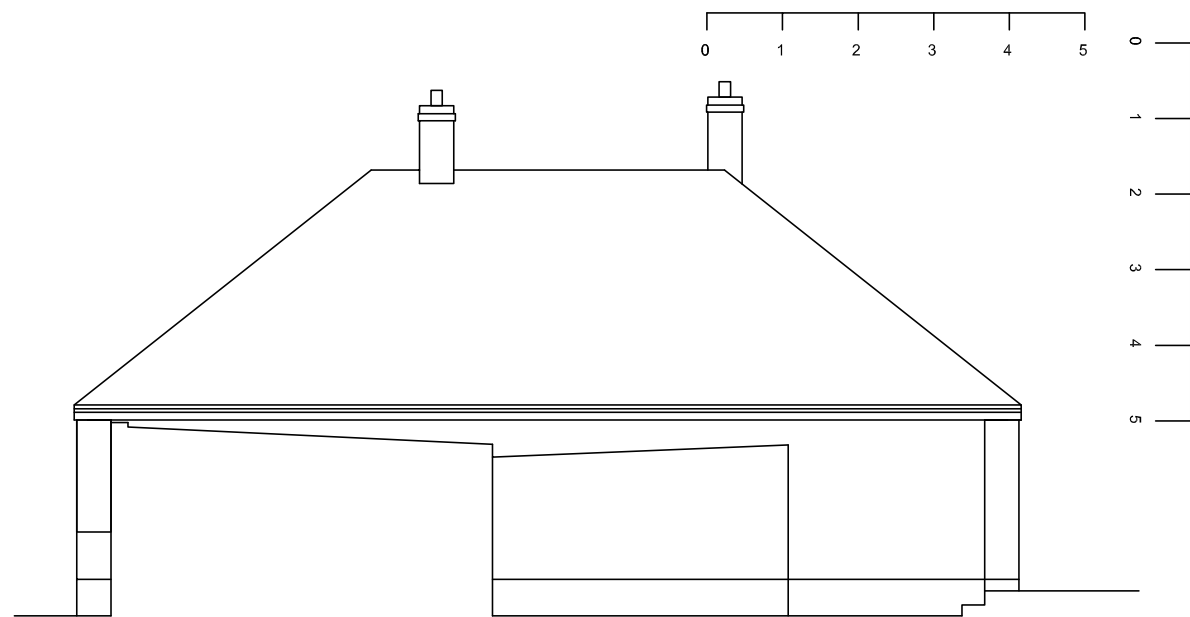

EAST ELEVATION

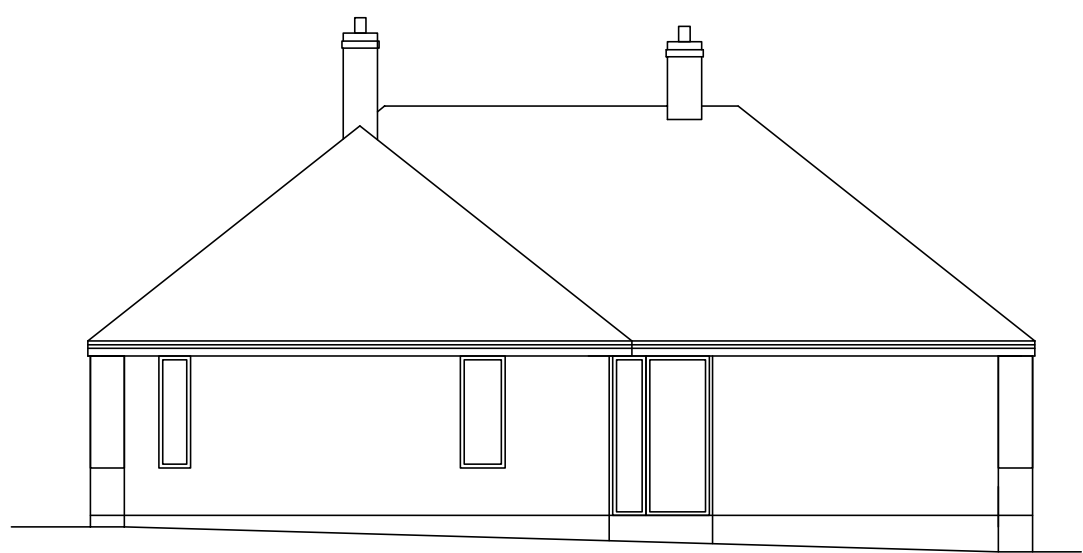

WEST ELEVATION

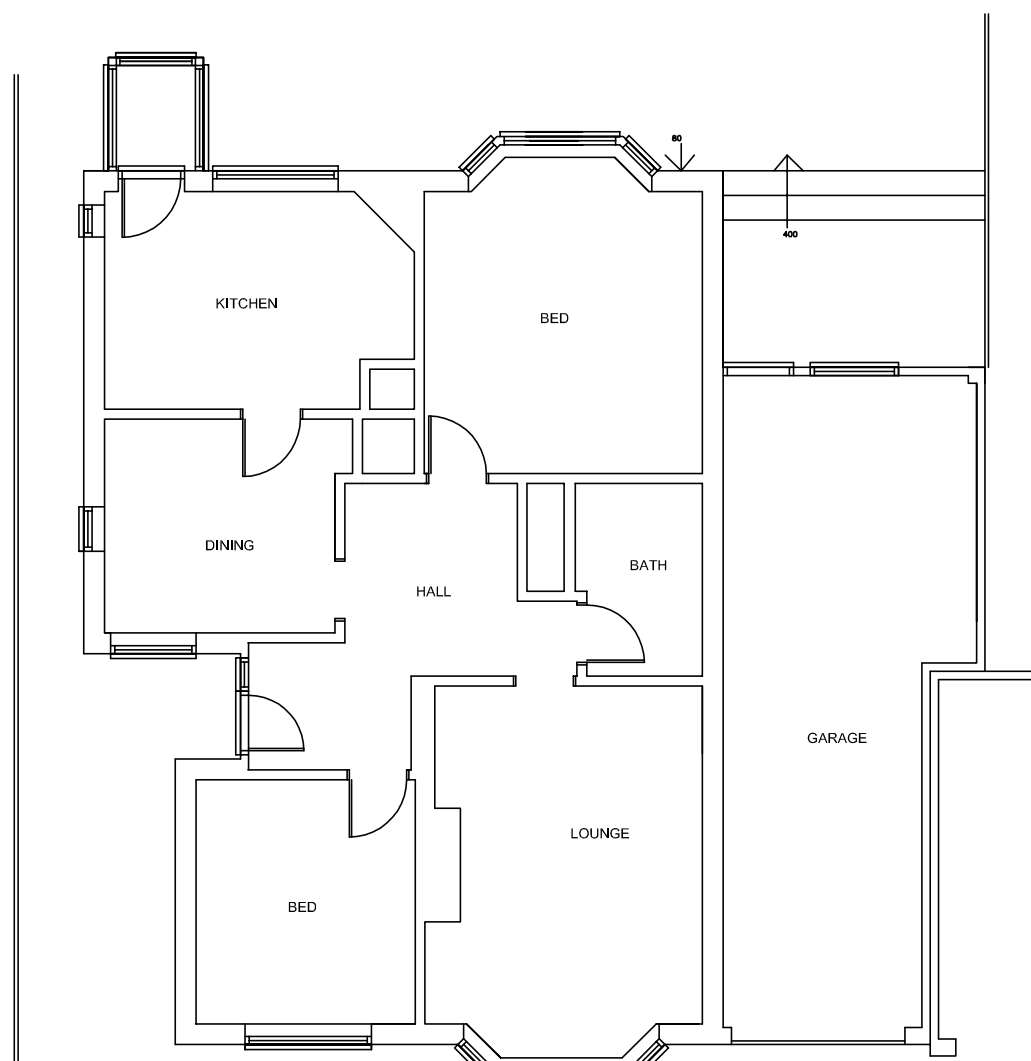


GROUND FLOOR PLAN


| | | |
|-------------------------------|---------|----------|
| Project | | |
| 49 Wheathill | | |
| Letchworth | | |
| SG6 4HH | | |
| Drawing Title | | |
| Loft conversion & Alterations | | |
| Scale | Date | Drawn by |
| 1:50 | 12/2022 | |
| Dwg. No. | Rev. | |
| DP 1112/02 | A | |

A Revisions 2/23


Drawings not to be copied without consent of D Pucknell
Contractor responsible for checking dimensions and angles on site

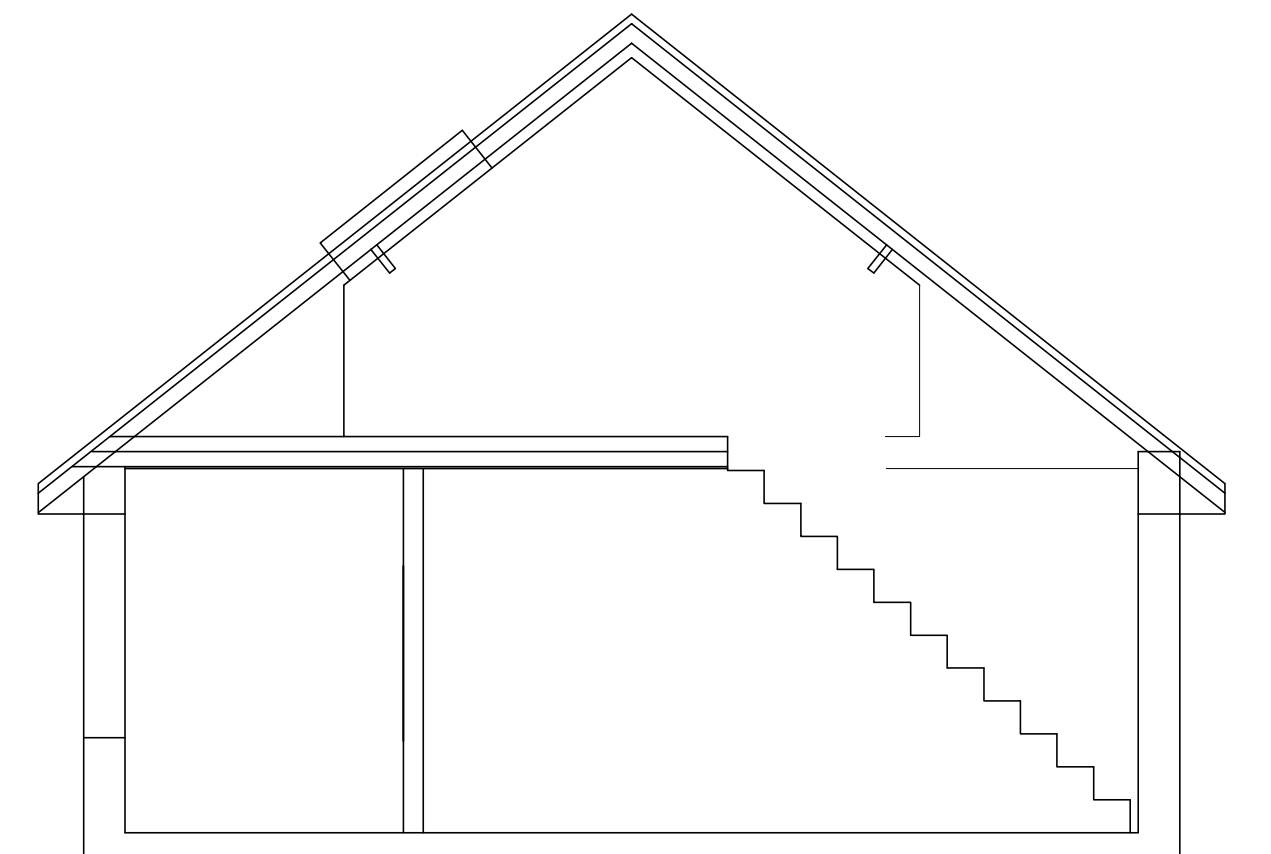


SECTION AA

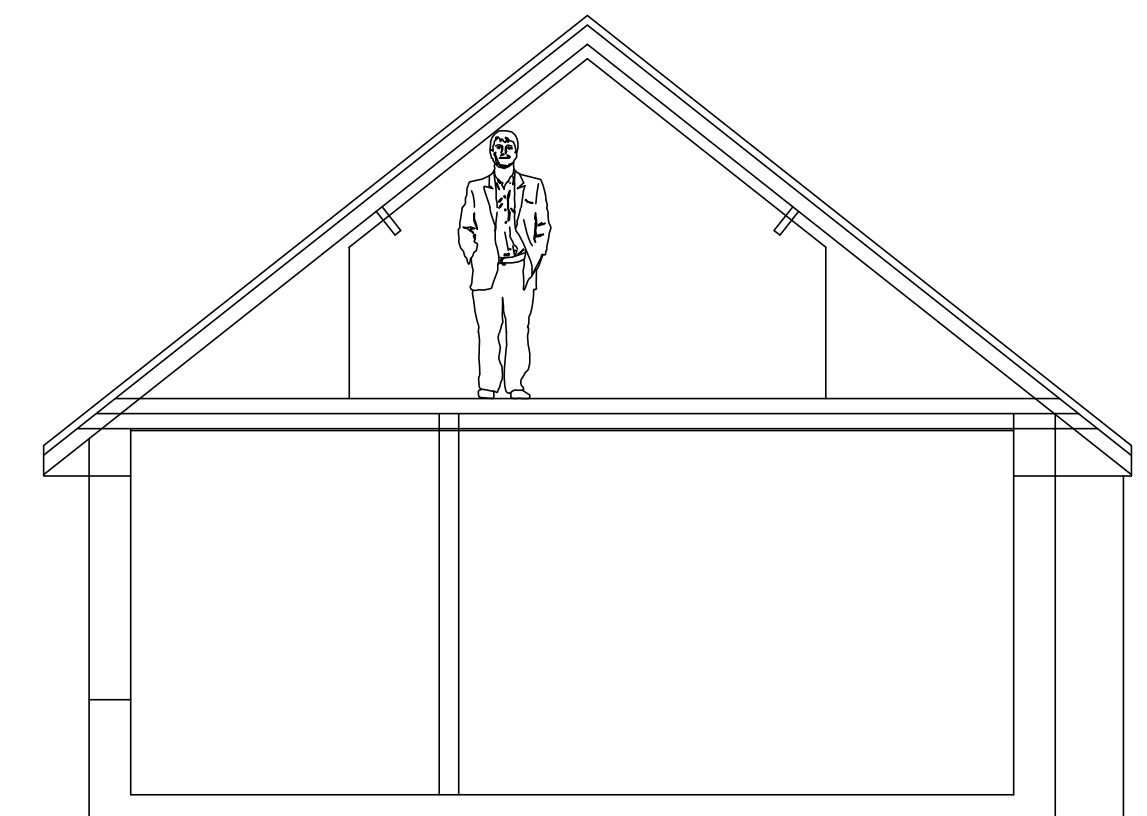

SECTION BB

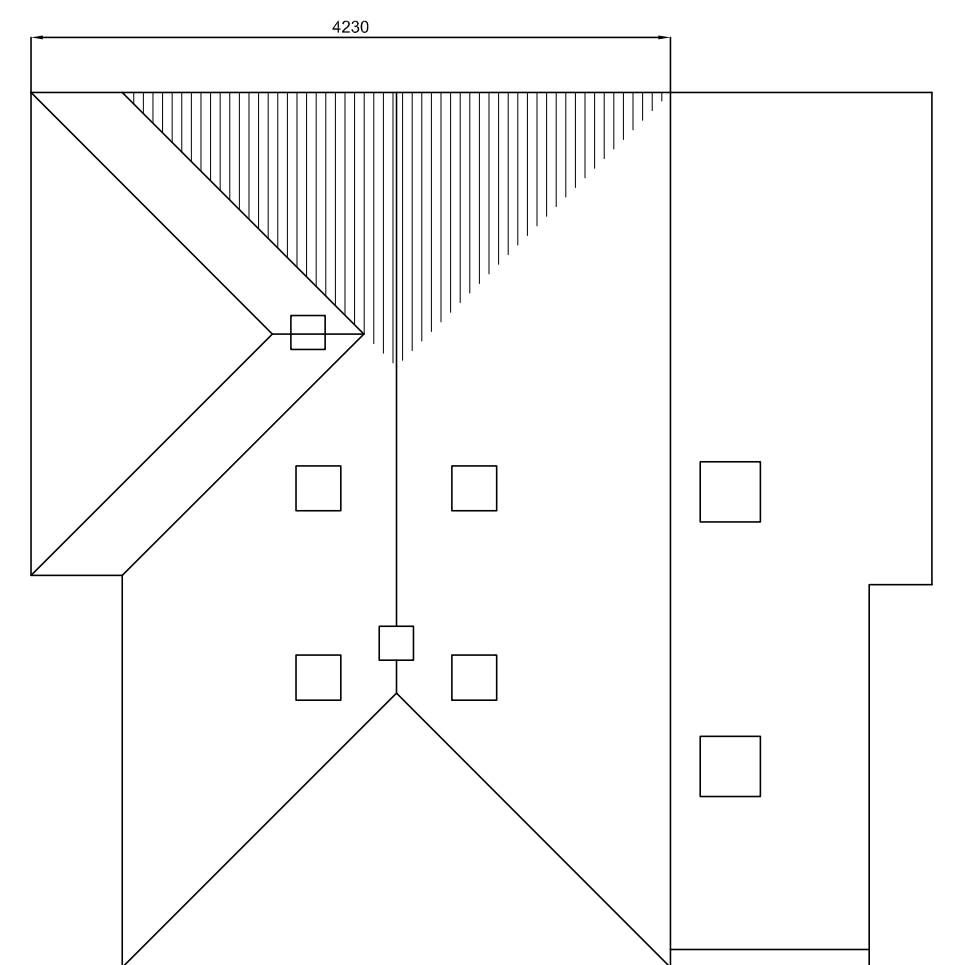


LOFT FLOOR PLAN 1:100

 


| | | |
|-------------------------------|---------|----------|
| Project | | |
| 49 Wheathill | | |
| Letchworth | | |
| SG6 4HH | | |
| Drawing Title | | |
| Loft conversion & Alterations | | |
| Scale | Date | Drawn by |
| 1:50 | 12/2022 | |
| Dwg. No. | Rev. | |
| DP 1112/01 | A | |

A Revisions 2/23

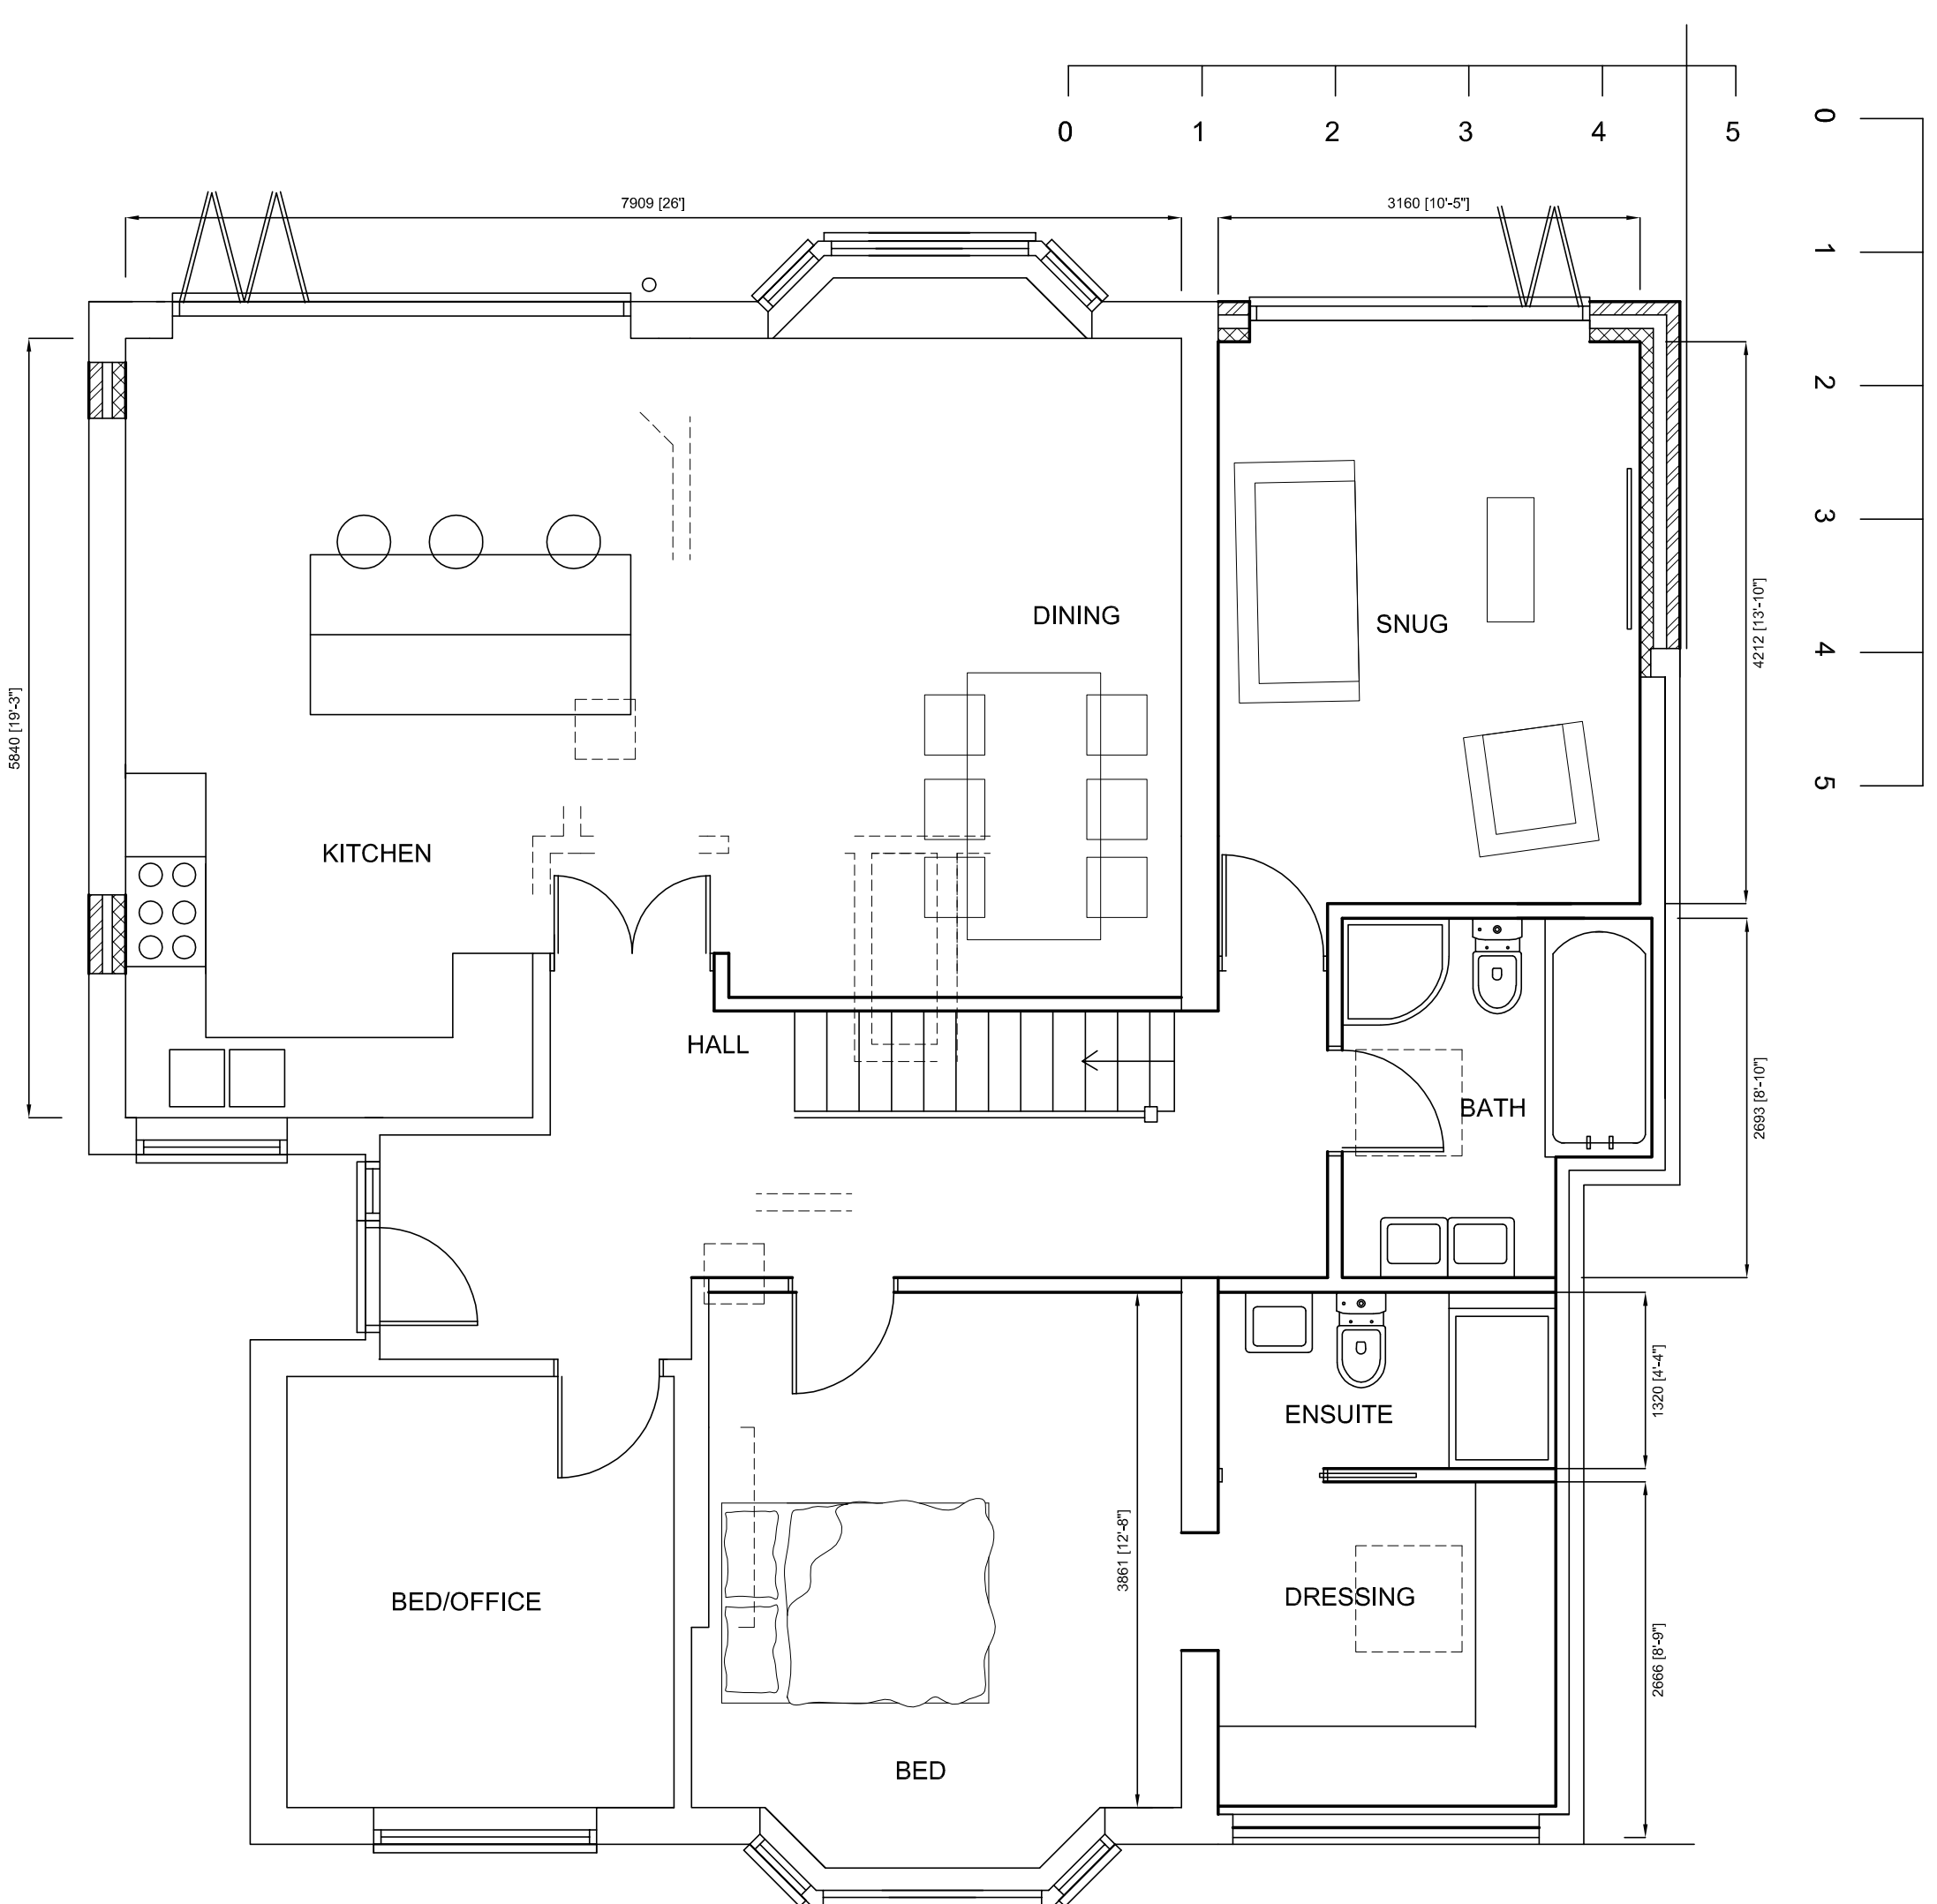

GROUND FLOOR PLAN

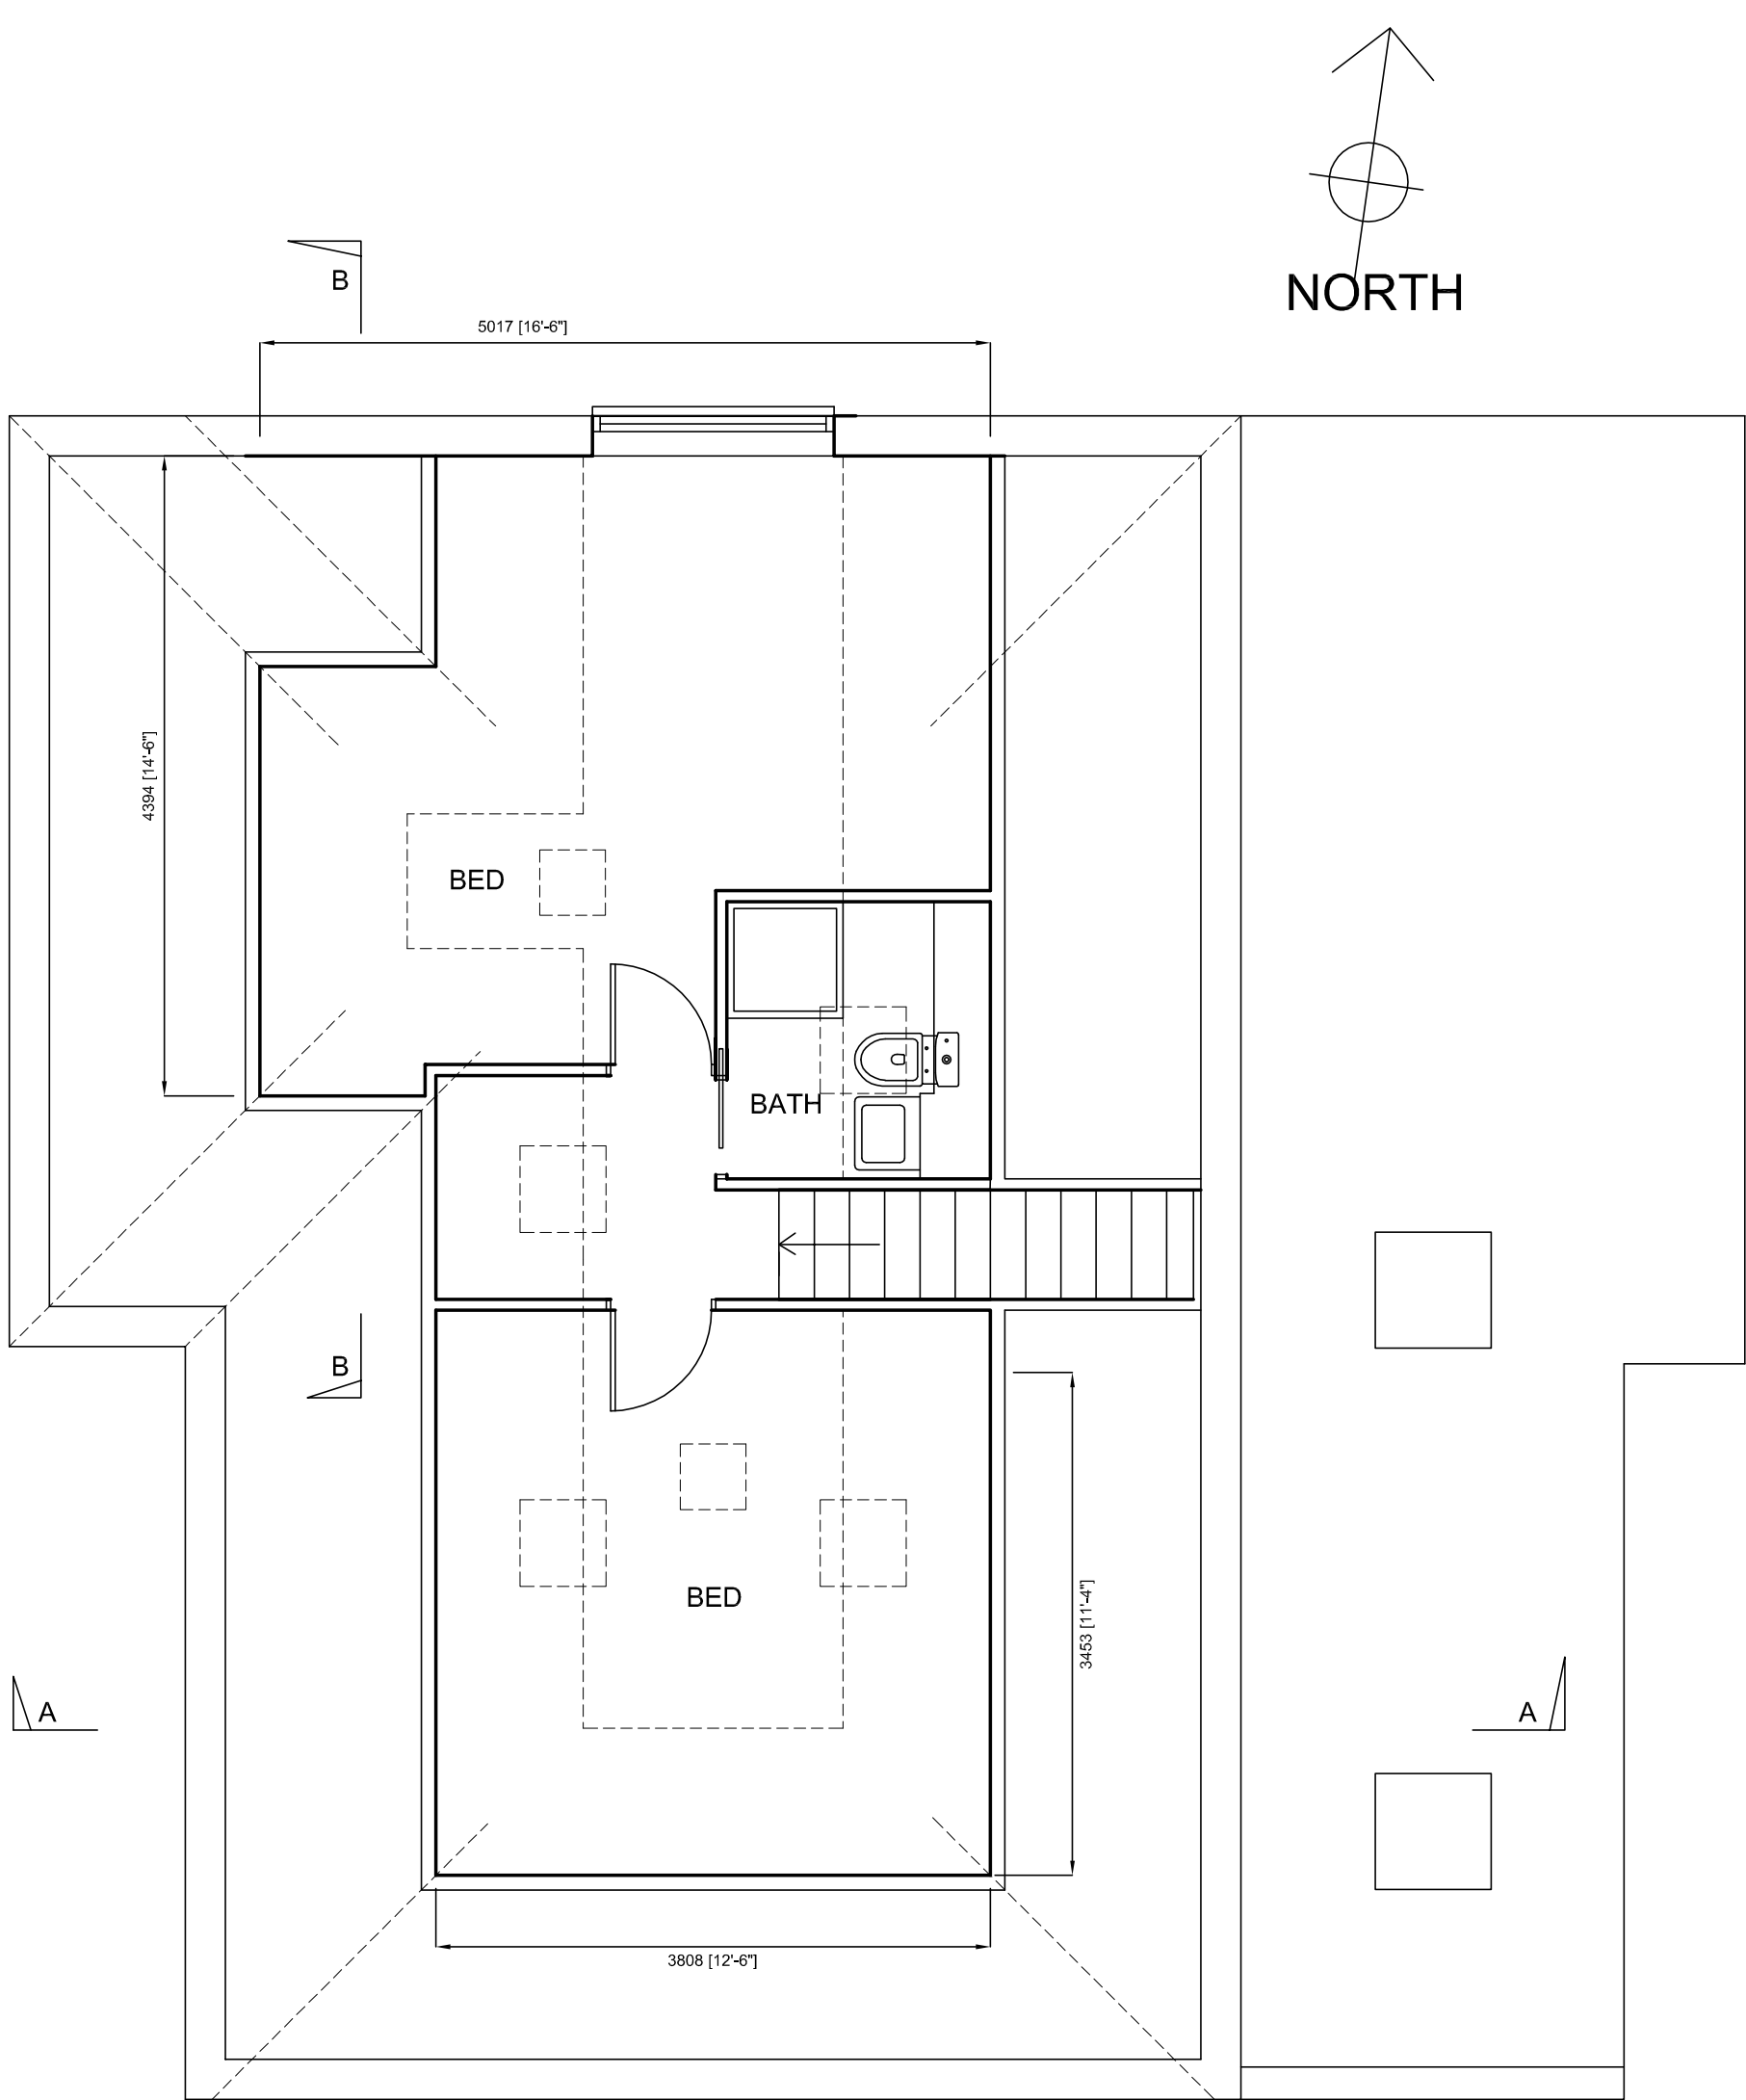

LOFT FLOOR PLAN