




No. 18

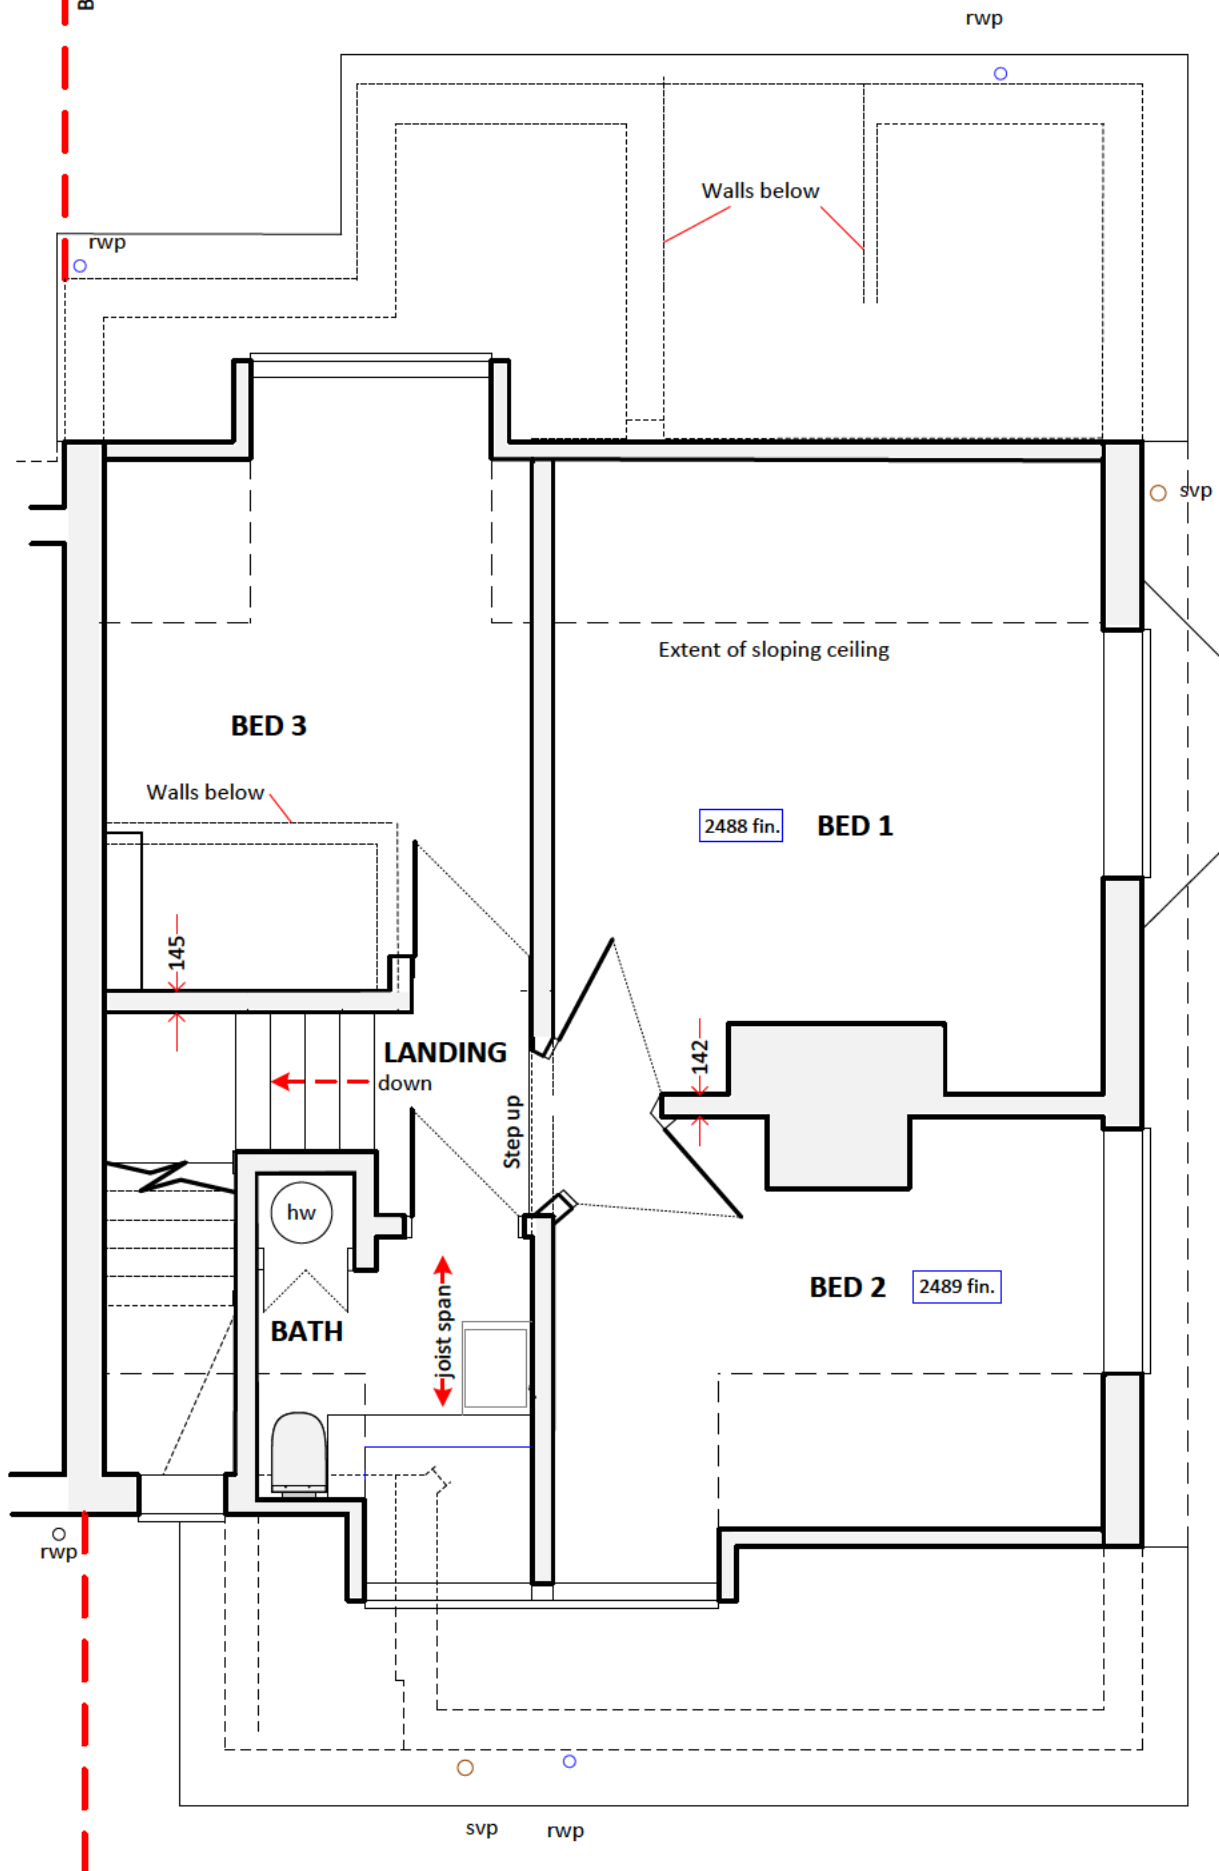

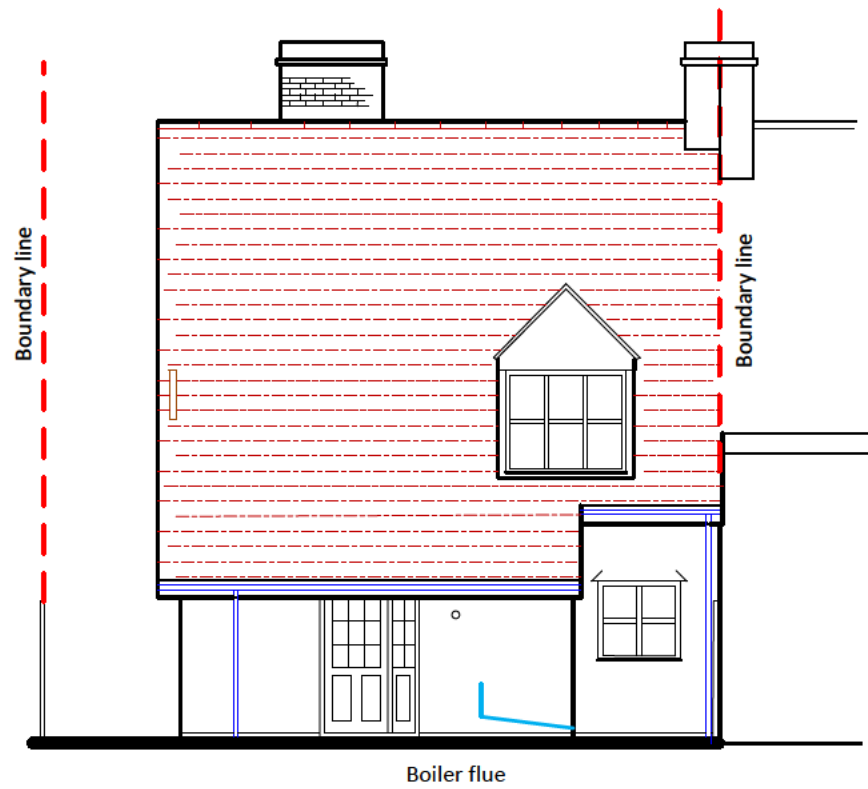

REAR

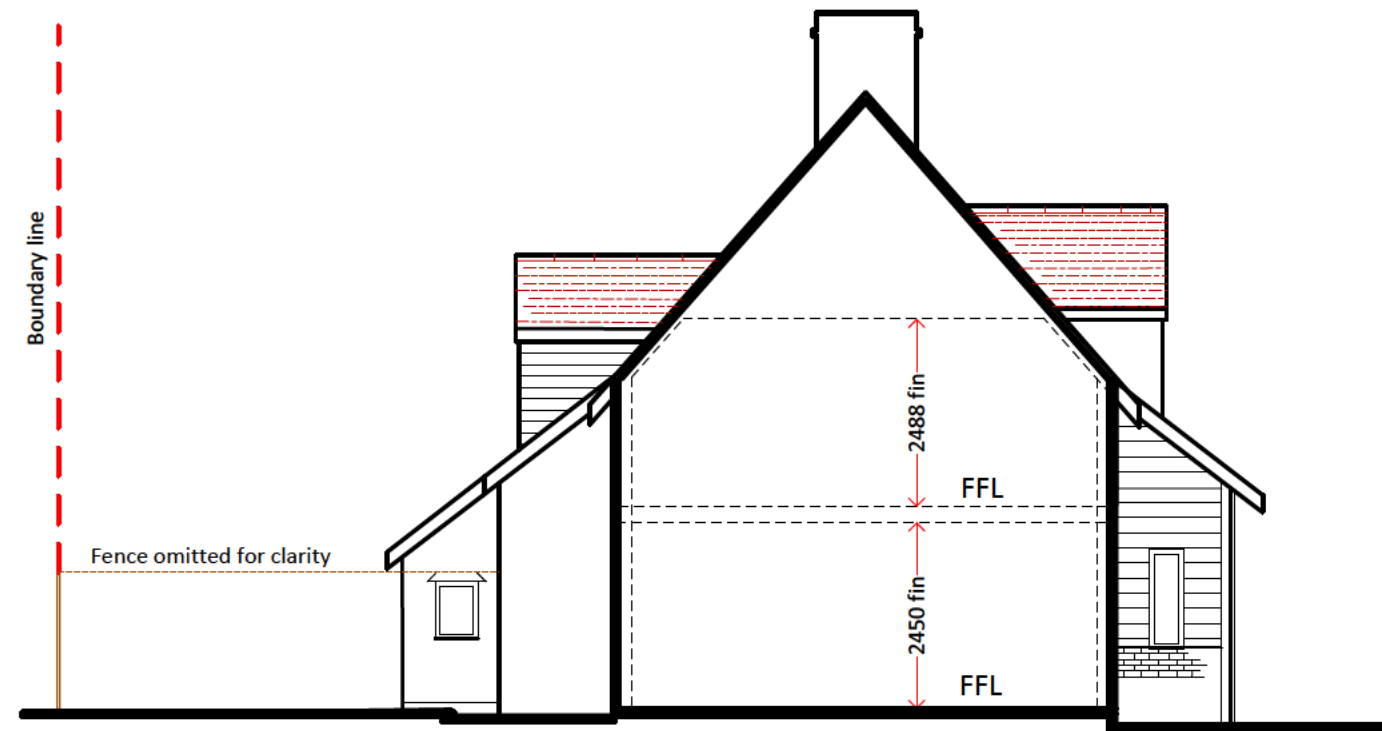


SIDE



SIDE

Walls white rendered

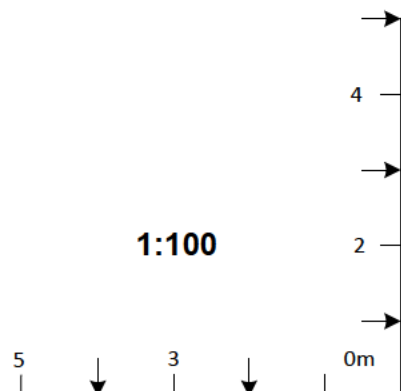

Contract

16 Ridge Road, Letchworth GC

Title

Existing Elevations

Scale

1:100

Date

03.2023



Drawing No.

03/VE/23


Rev


A3


This drawing is copyright ©

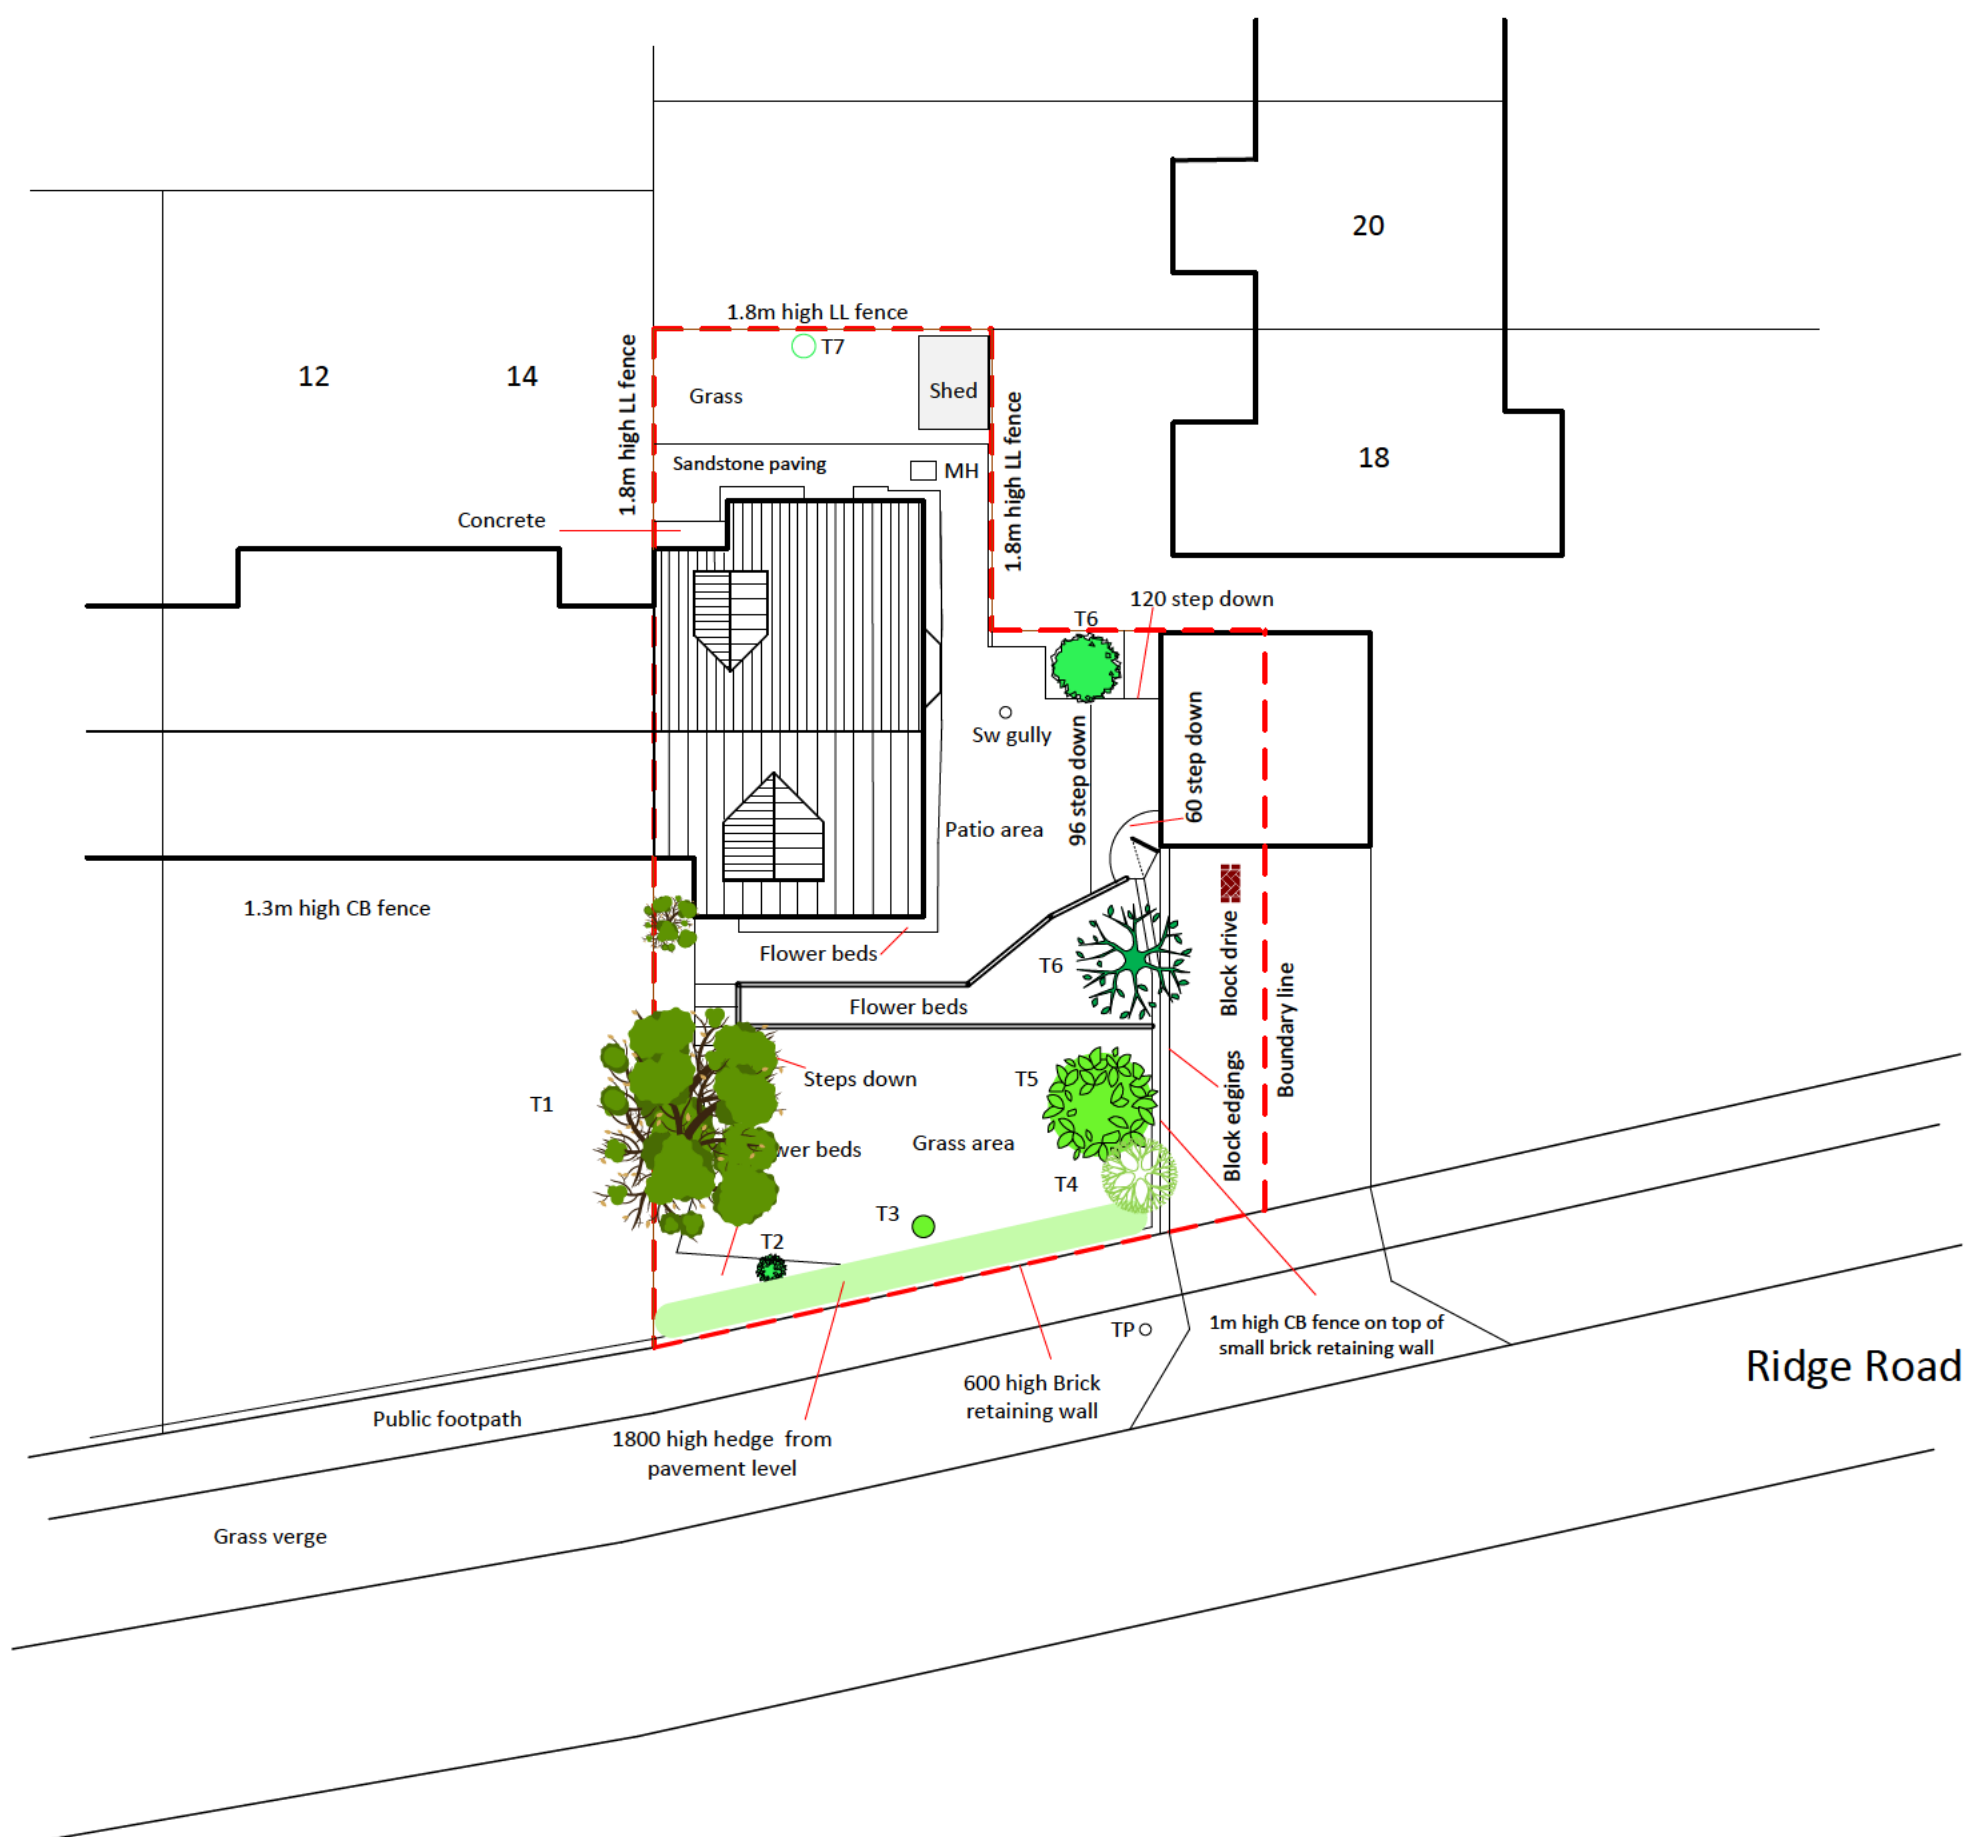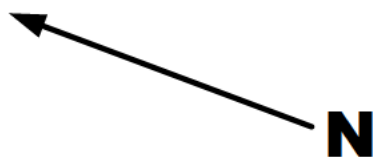


Contract				
16 Ridge Road, Letchworth garden City				
Title				
EXISTING SITE PLAN				
Scale	Date	Drawing No.	Rev	
1:200	03.2023	04/VE/23		

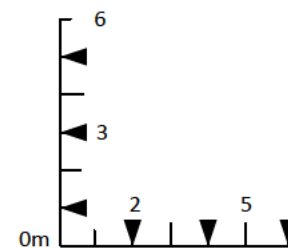

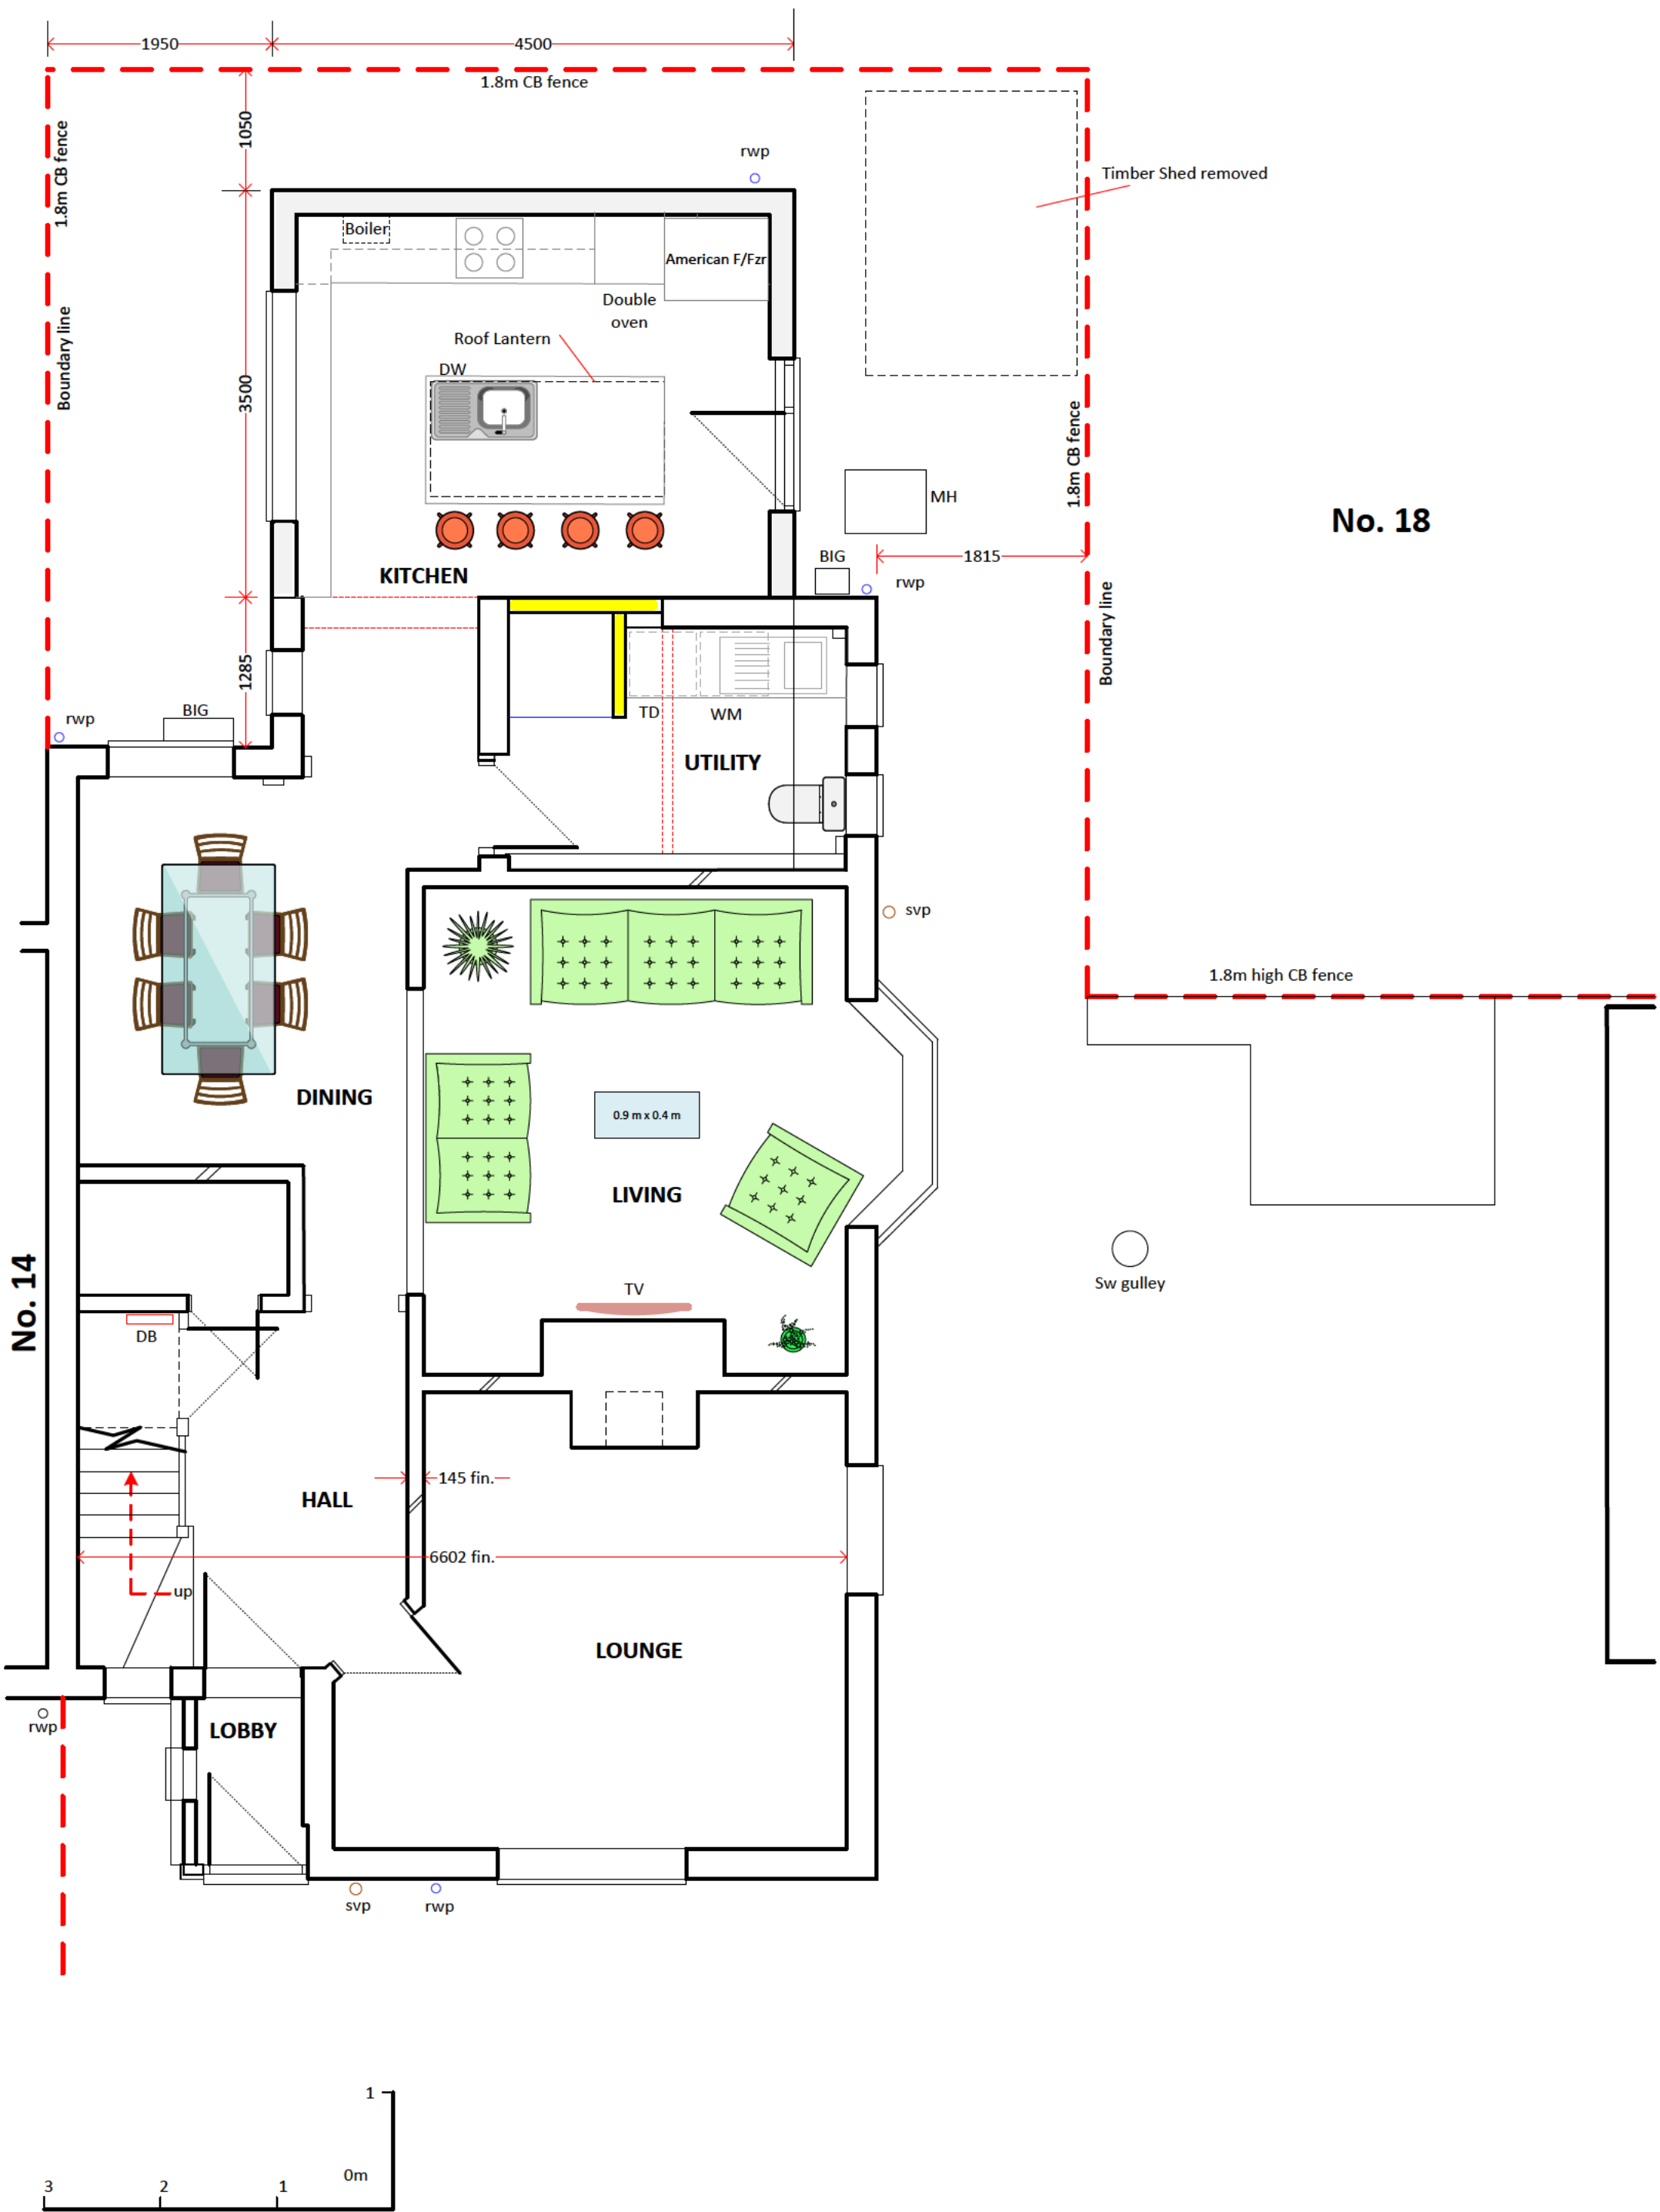


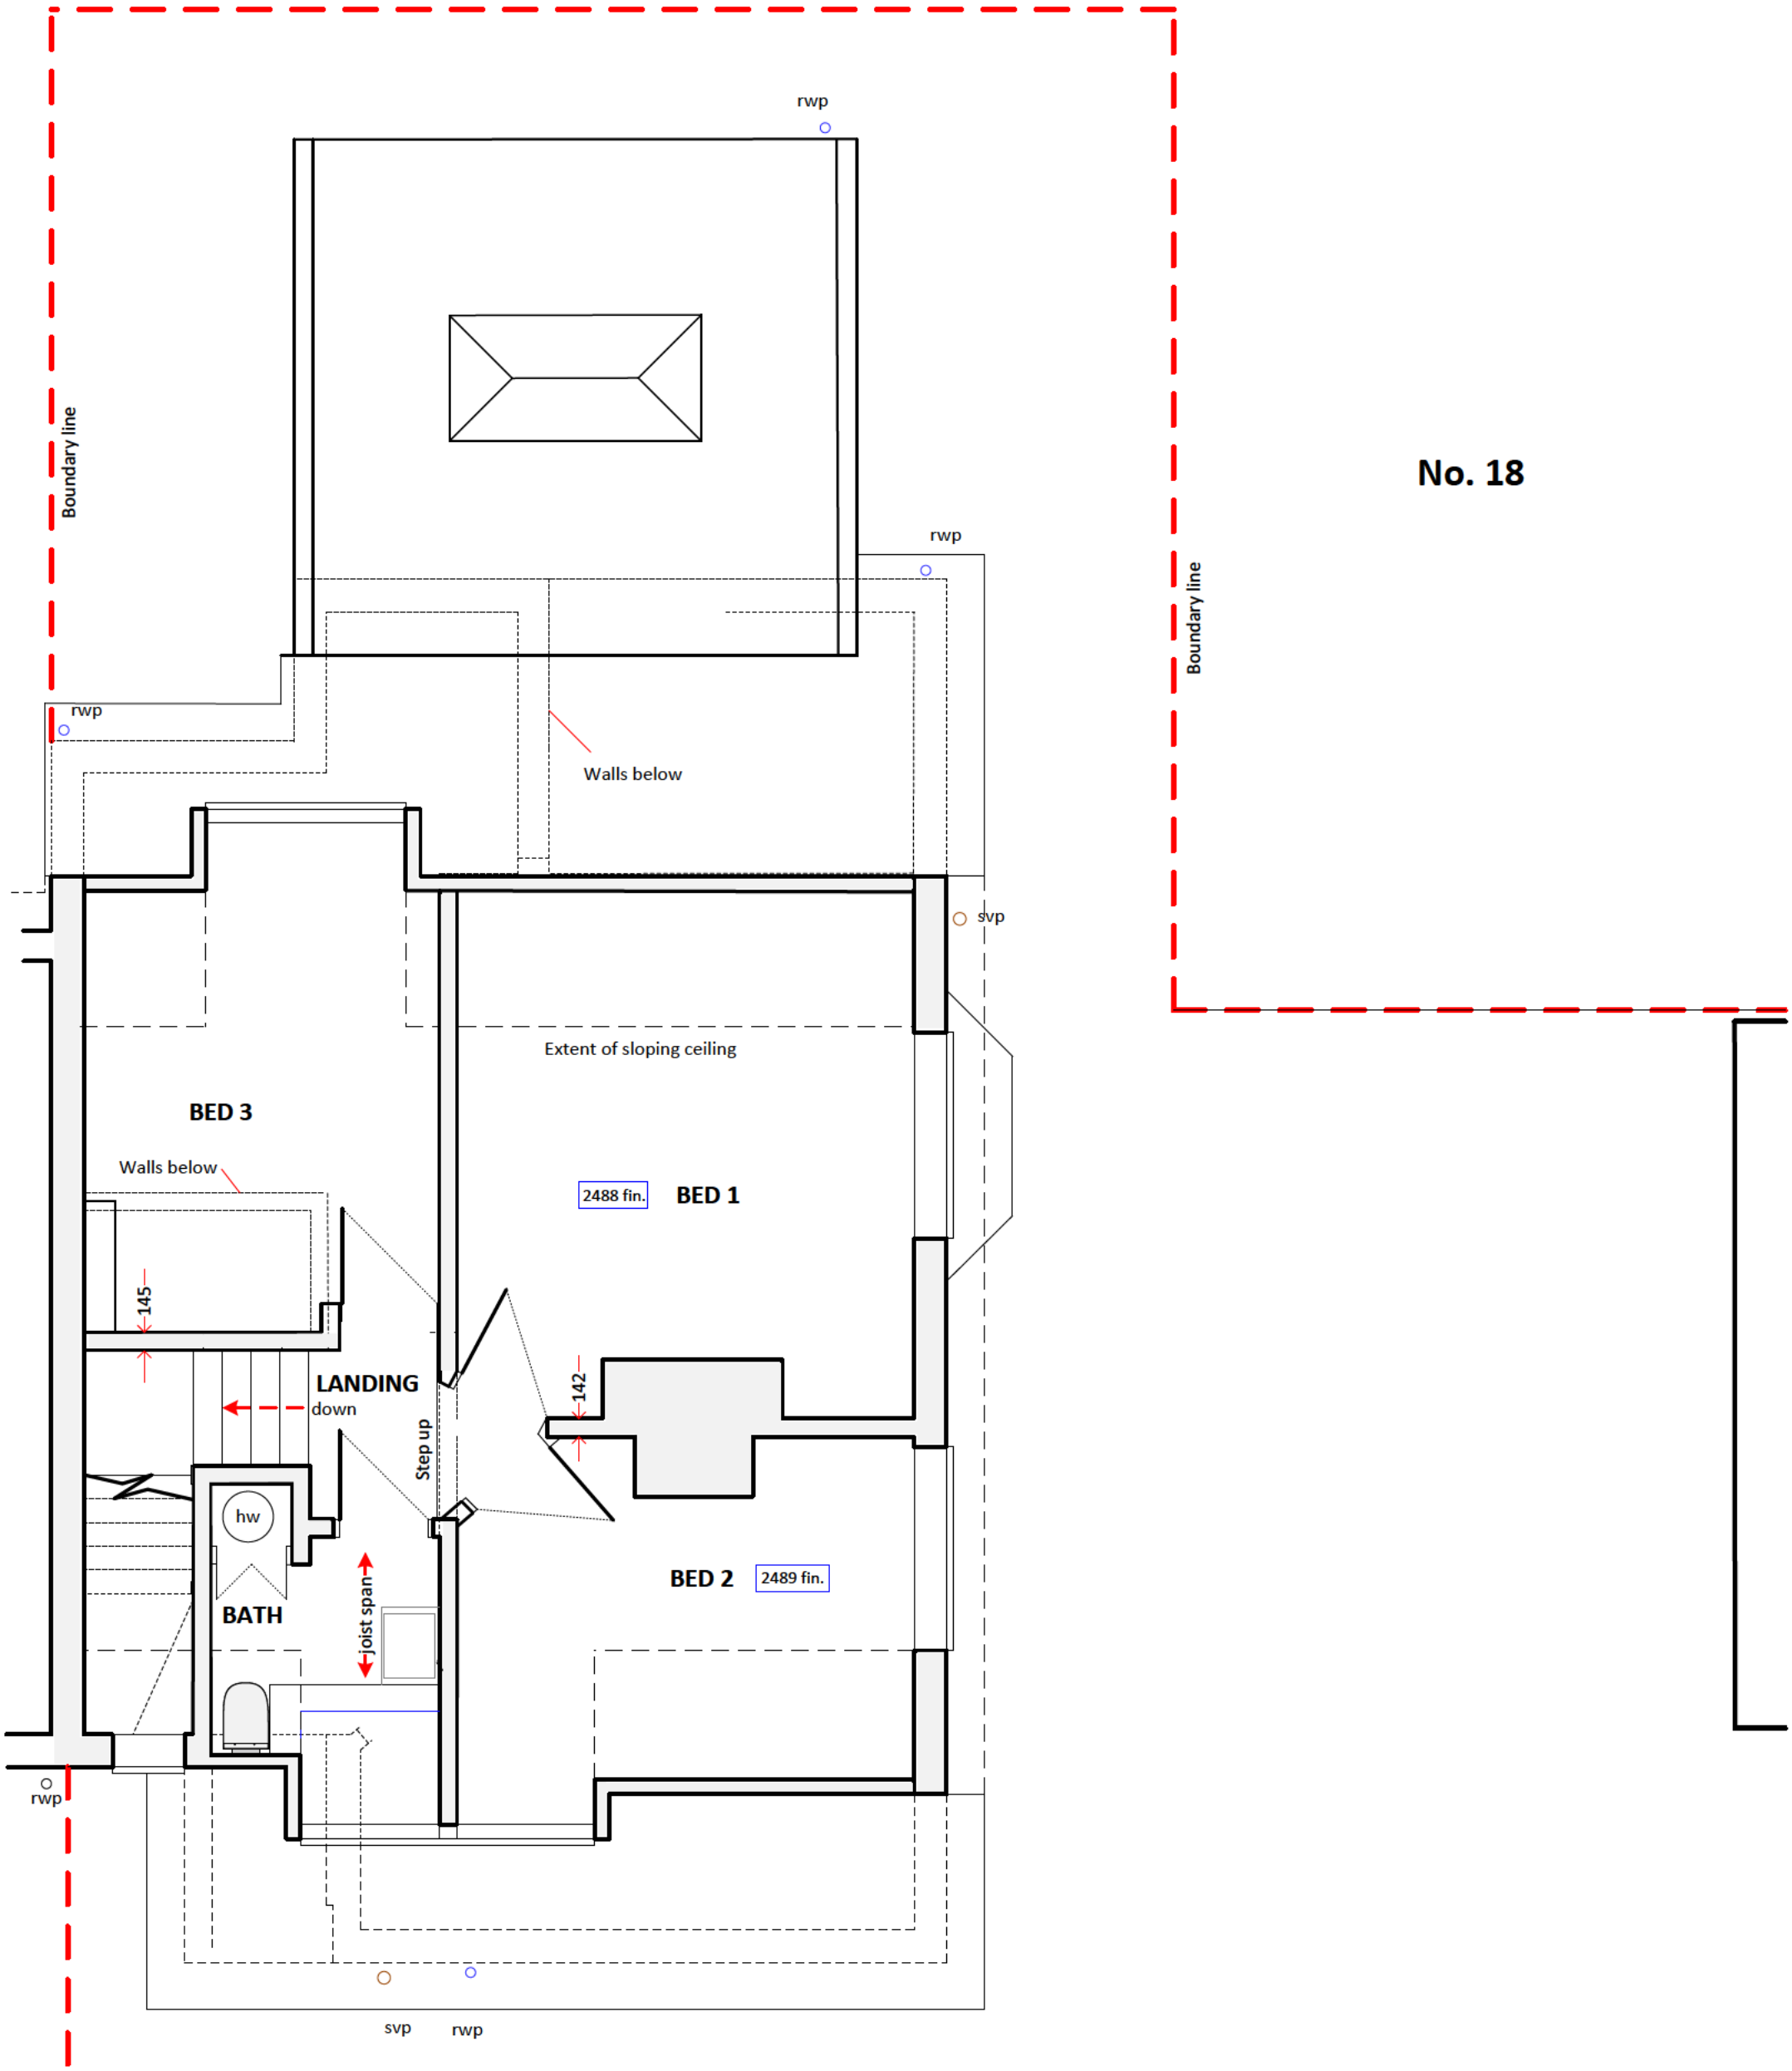

No. 18

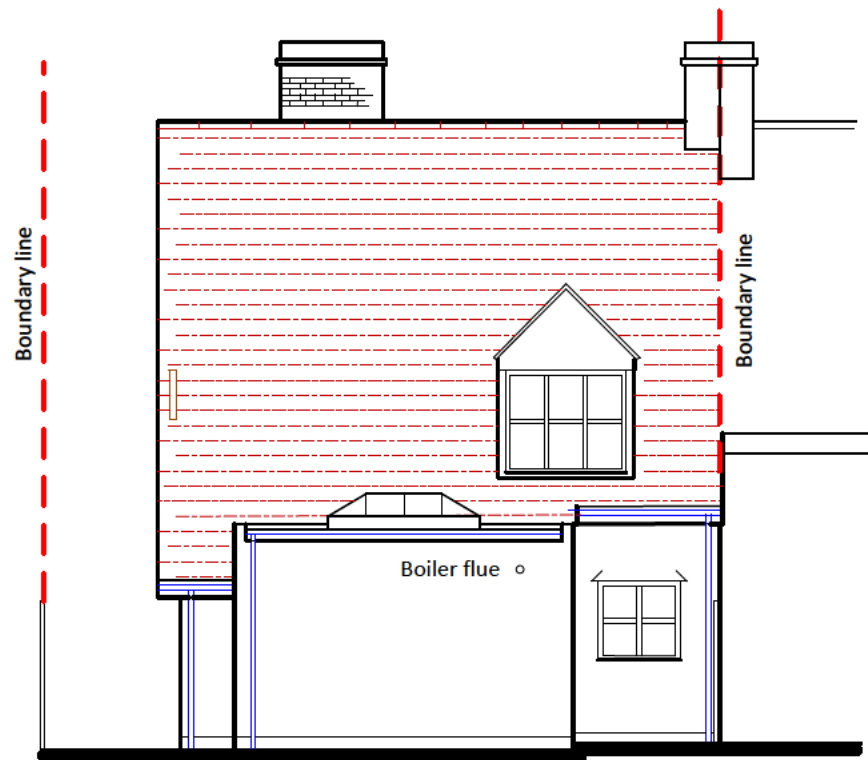

REAR

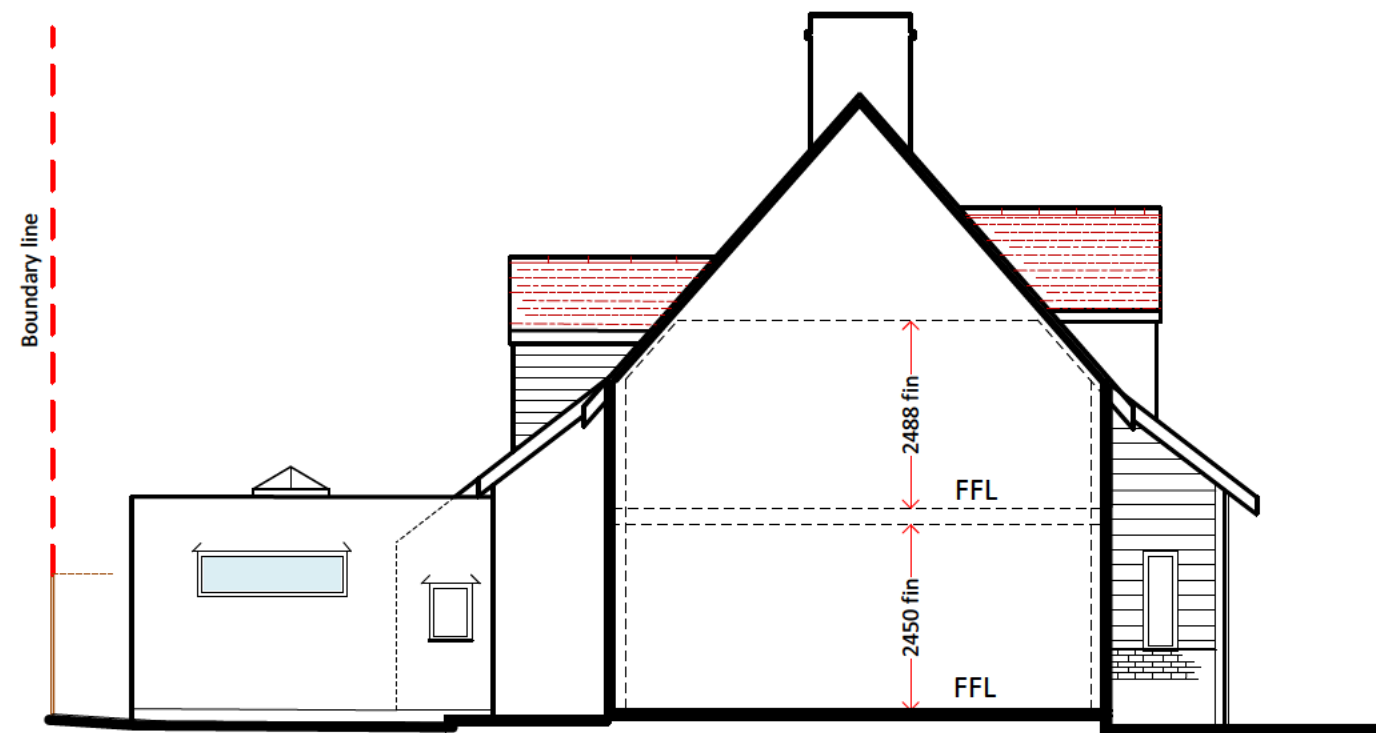


Fence omitted for clarity

SIDE



SIDE

Walls white rendered

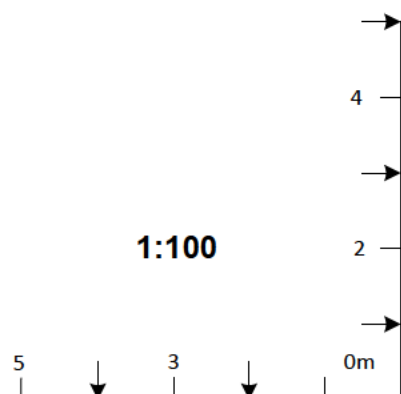

Contract

16 Ridge Road, Letchworth GC

Title

Proposed Elevations

Scale

1:100

Date

03.2023



Drawing No.

07/VE/23


Rev


A3

This drawing is copyright ©

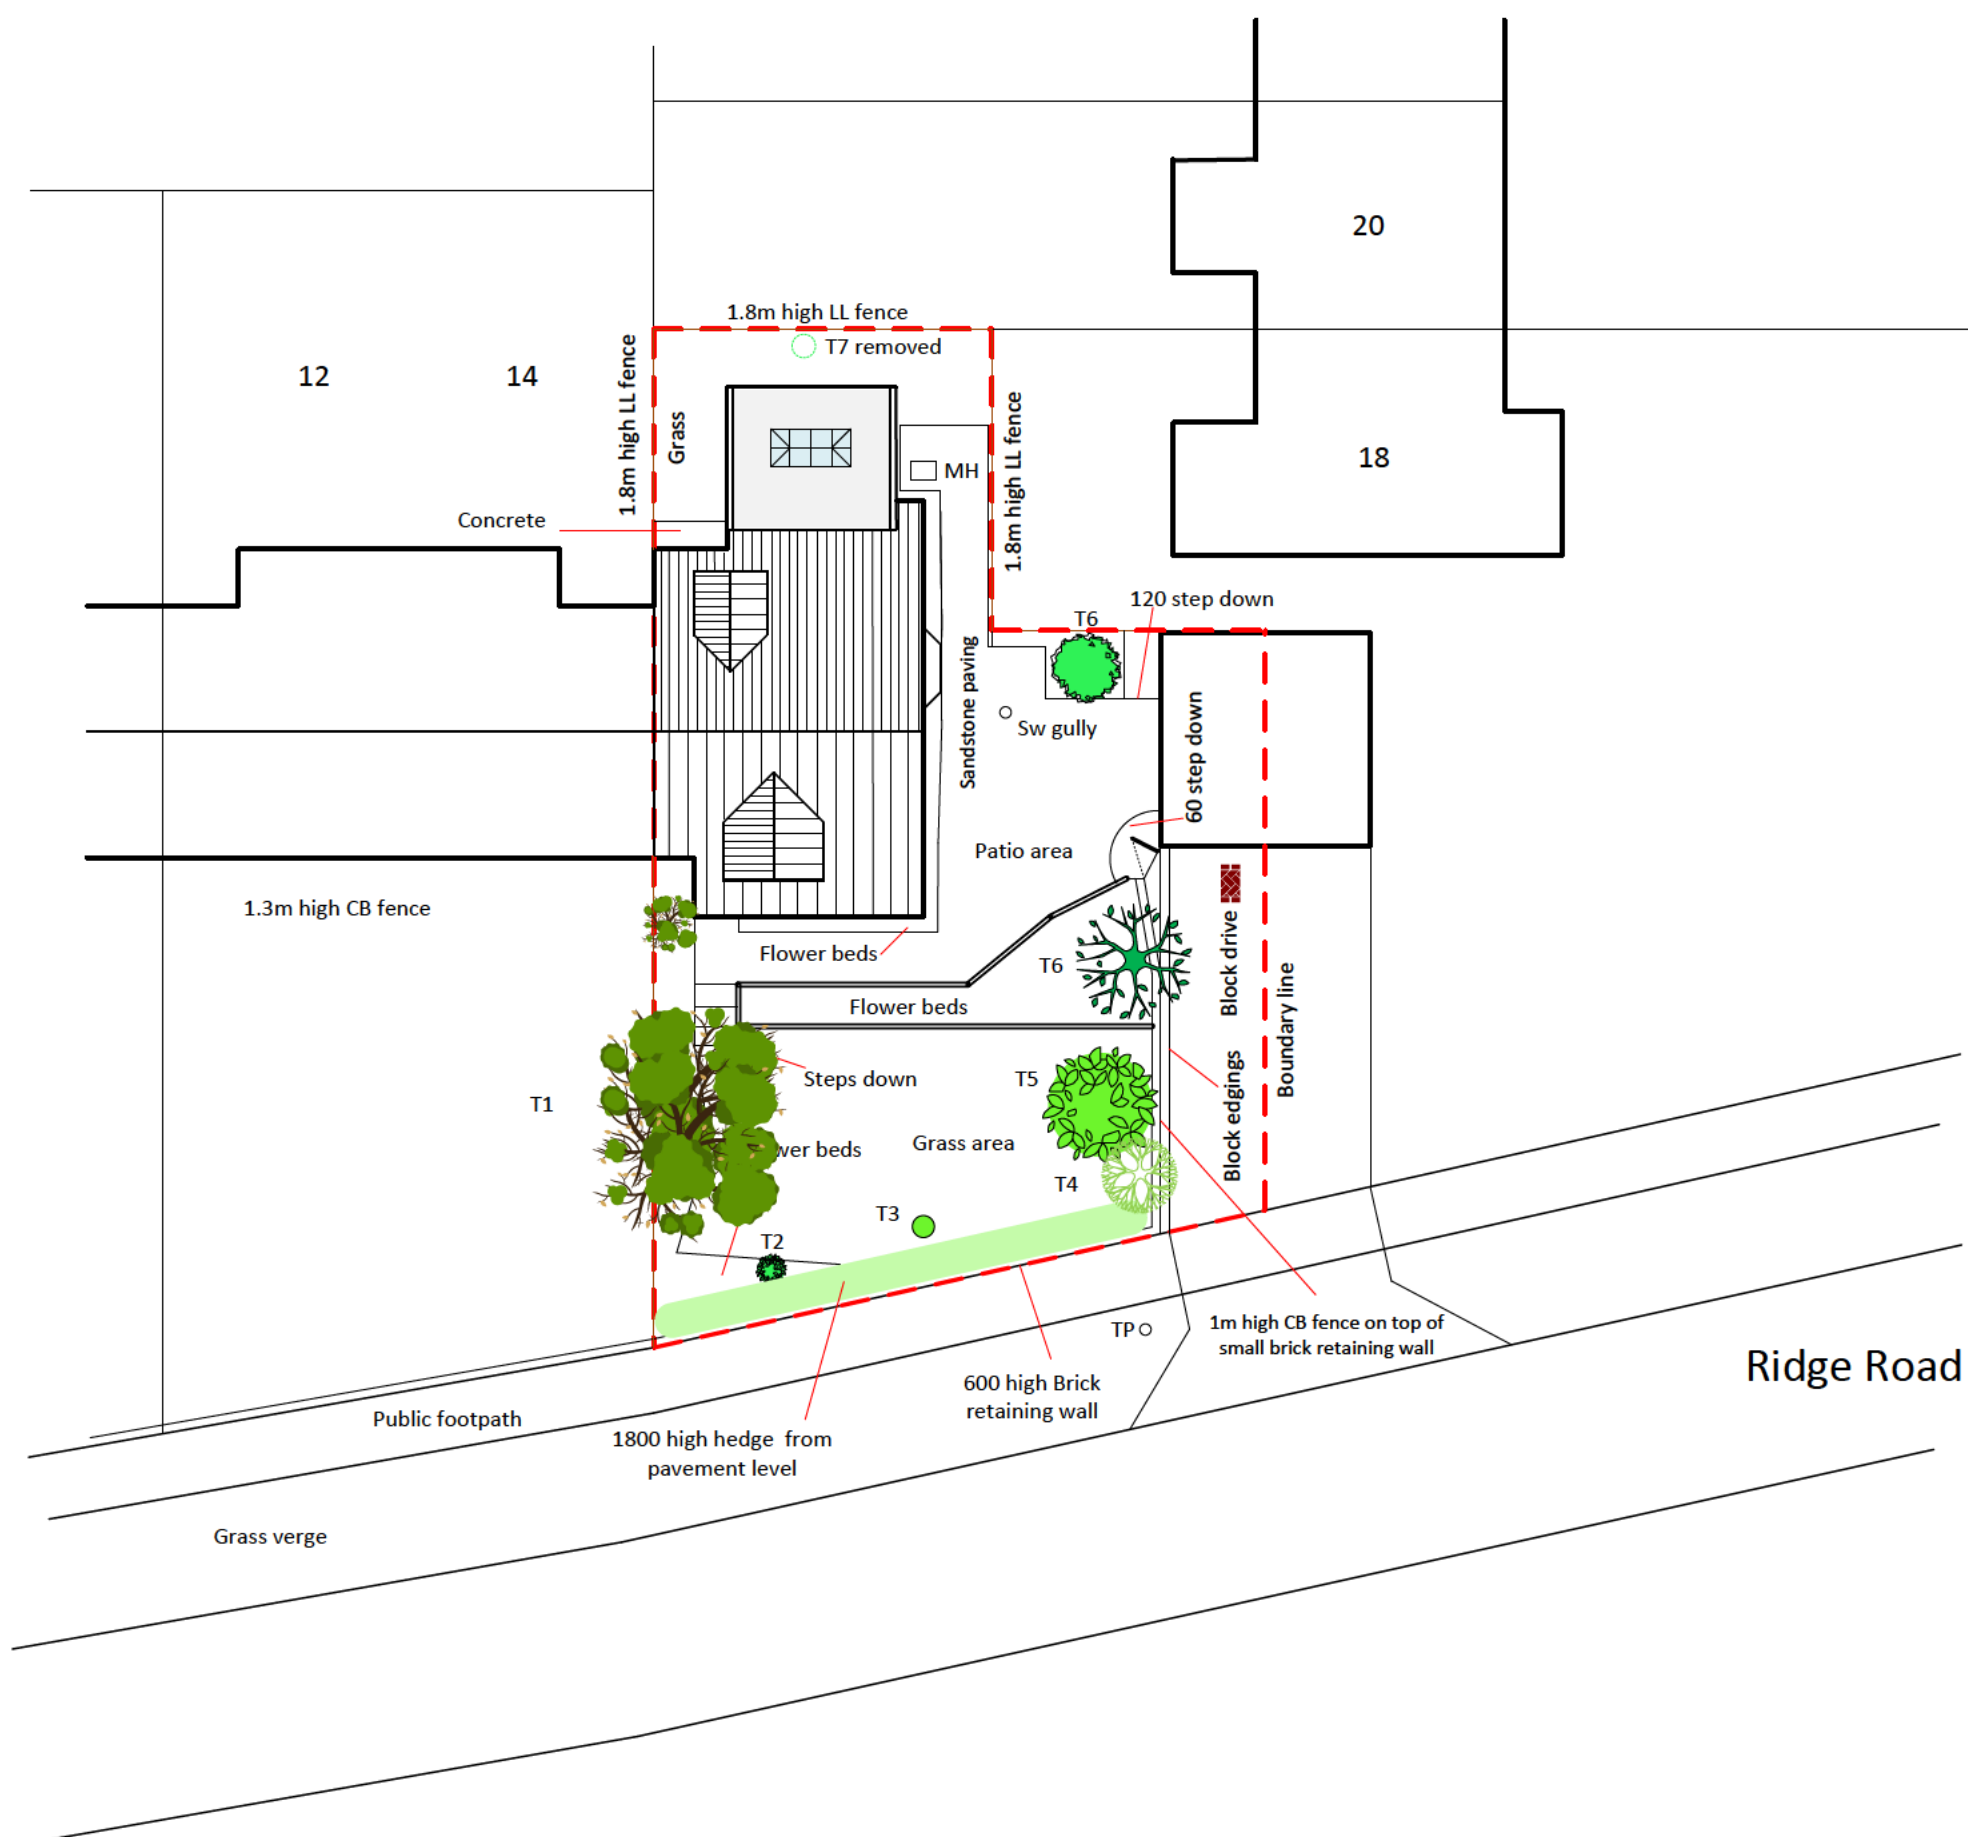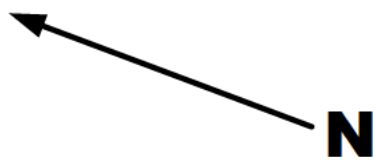

Contract				
16 Ridge Road, Letchworth garden City				
Title				
PROPOSED SITE PLAN				
Scale	Date	Drawing No.	Rev	
1:200	03.2023	08/VE/23		

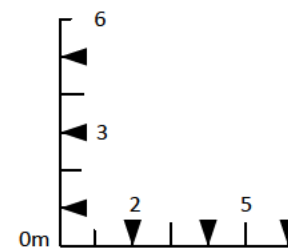

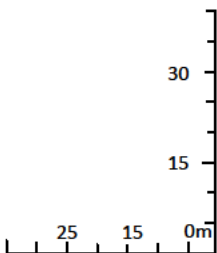

Contract	16 Ridge Road, Letchworth Garden City		
Title	LOCATION PLAN		
Scale	Date	Drawing No.	Rev
1:1250	03:2023	09/VE/23	

A4