


and may only be reproduced with our consent.

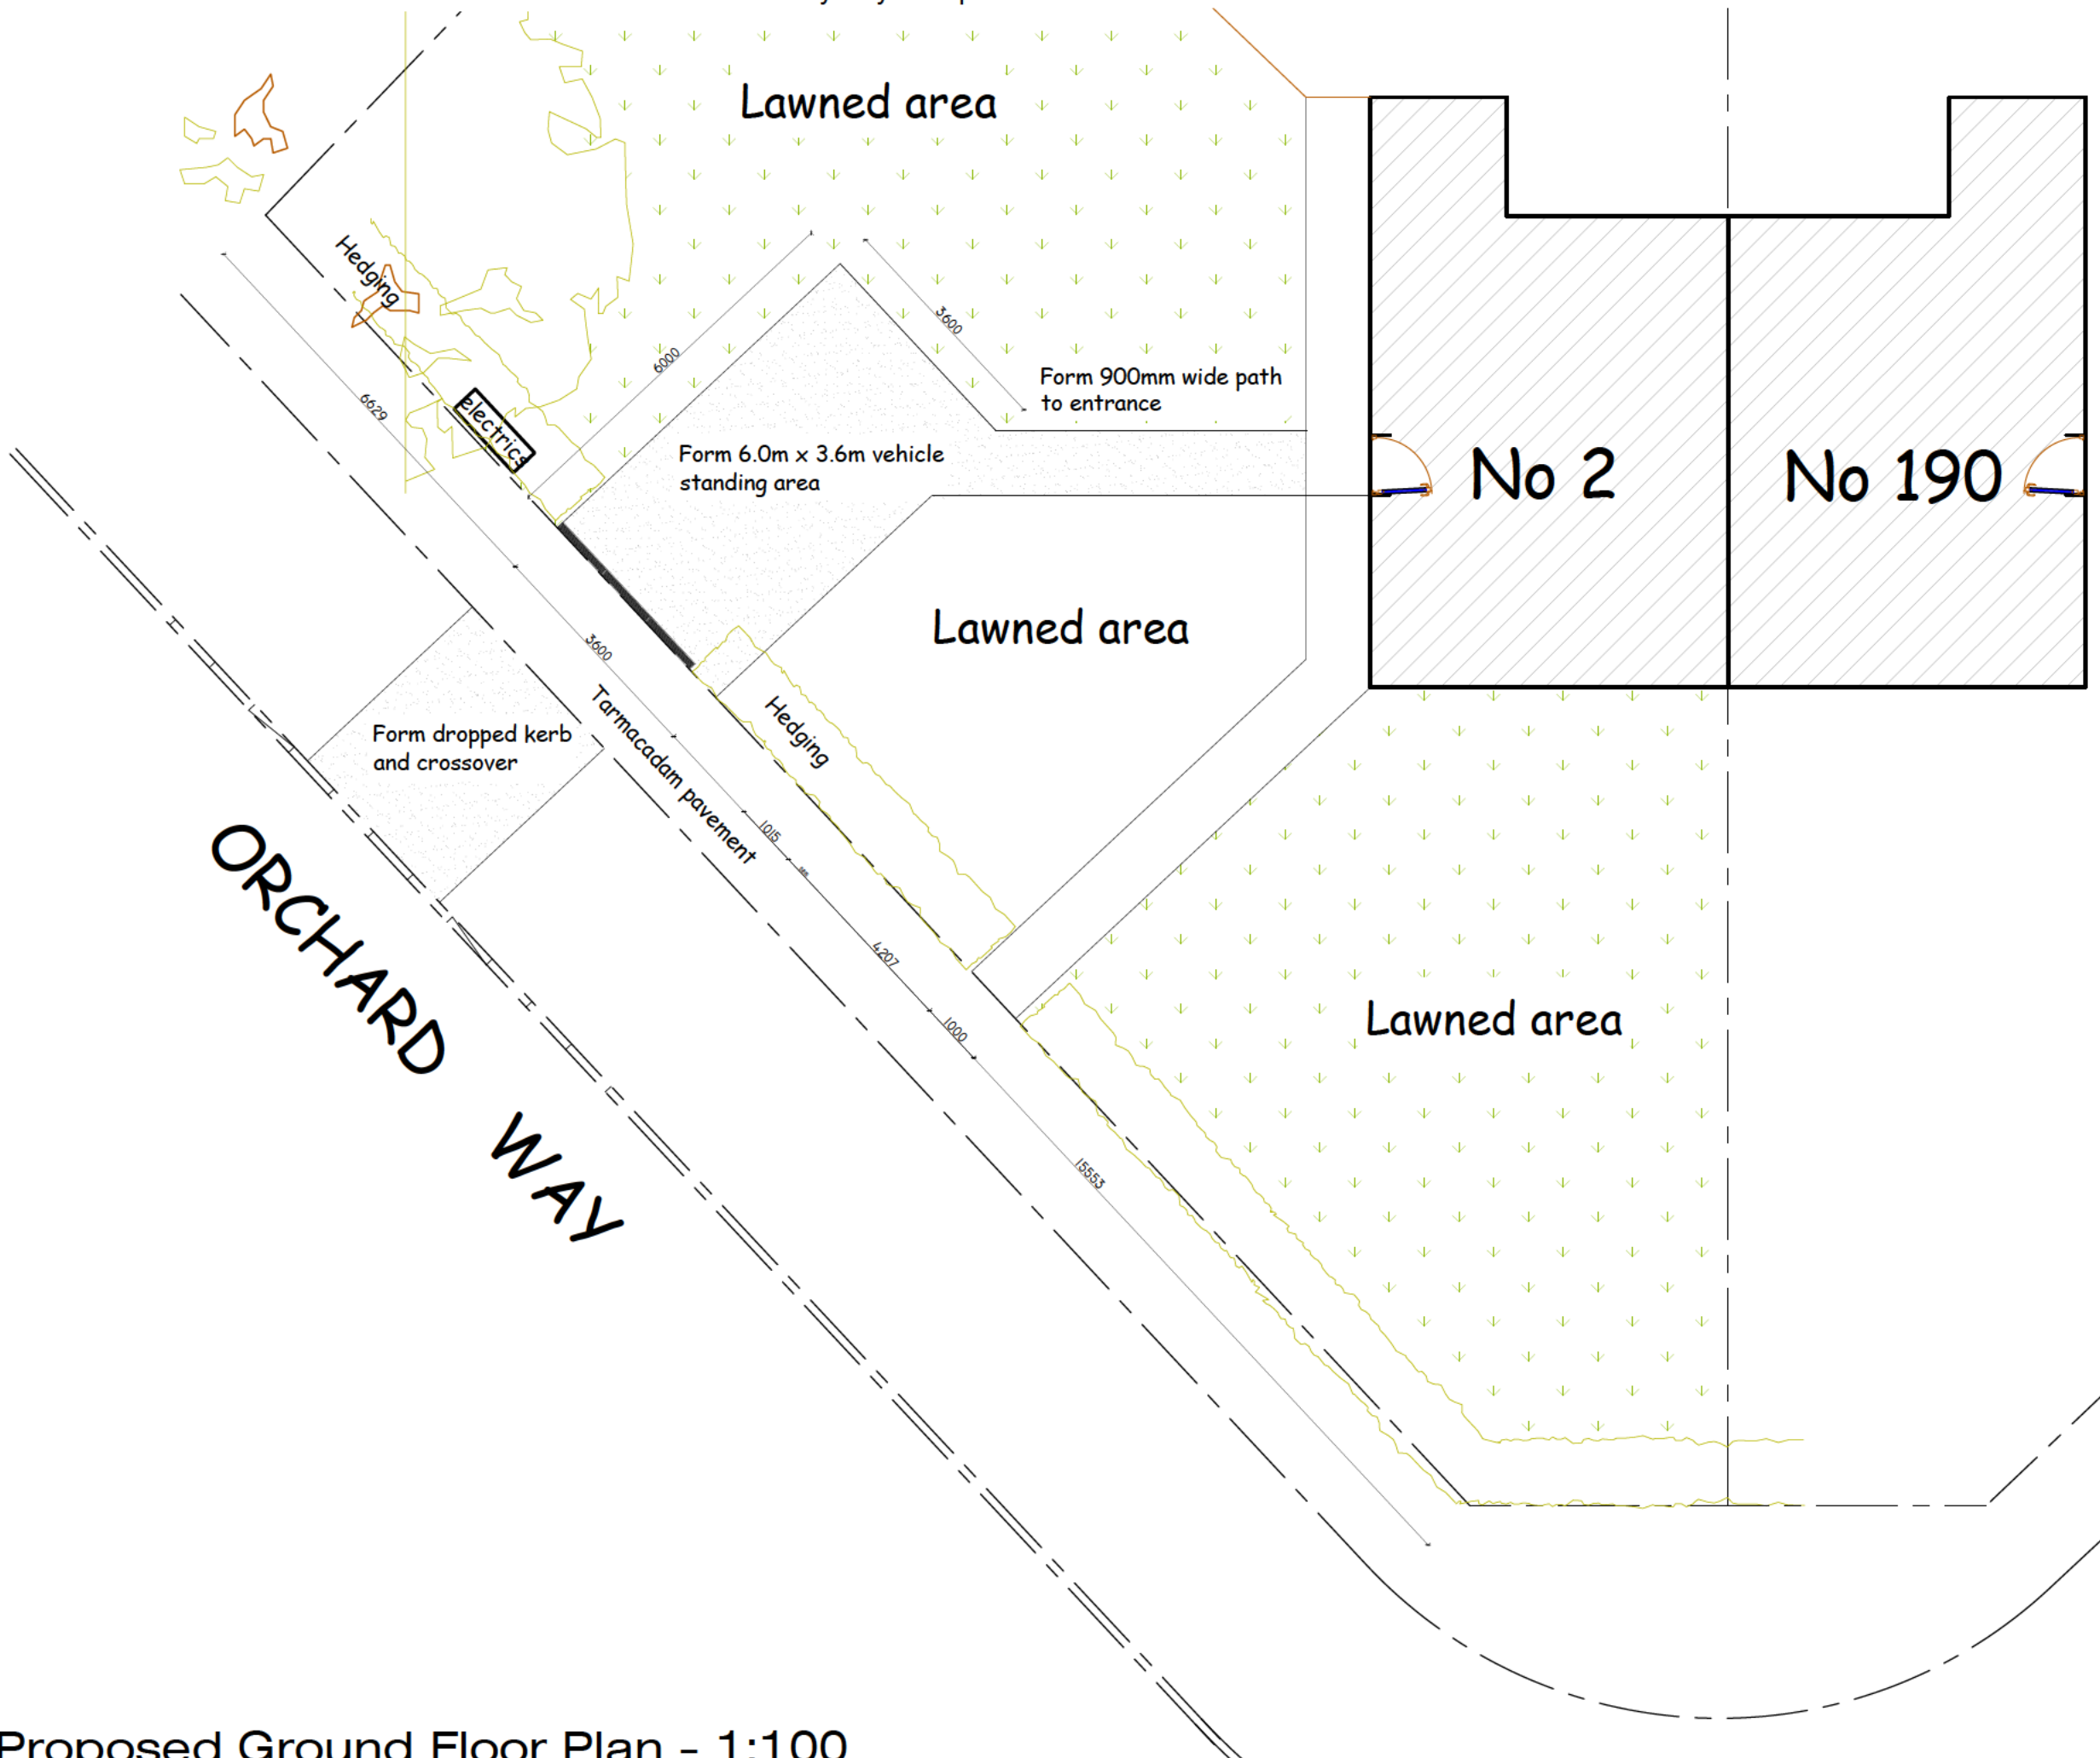

Revision "A" 26-4-23  
 Driveway width increased for client  
 Revision "B" 23-5-23  
 Dimensions added for Heritage Foundation.

**Title**  
 Proposed dropped kerb and hardstanding  
*Client*

**Address**  
 2 Orchard Way  
 Ietchworth  
 Hertfordshire SG6 4RX

Proposed Ground Floor Plan - 1:100

**Date**  
 April 2023

**Scale**  
 1:100

**Drawing No.**  
 CA-019606/3